



**THE COUNTY COUNCIL OF DURHAM  
(CHESTER-LE-STREET) (OFF-STREET PARKING PLACES)  
ORDER 2011 (AMENDMENT No. 1) ORDER 2015**

The County Council of Durham ("the Council") in exercise of their powers under Sections 32 and 32, 33, 34, 35, 35A, 35B, 35C and 38 and Part IV of Schedule 9 to the Road Traffic Regulation Act 1984, as amended ("the Act") and of all other enabling powers and after consultation with the Chief Officer of Police in accordance with Part III of Schedule 9 to the Act, hereby make the following Order:-

**Part I**

**General**

1. This Order may be cited as The County Council of Durham (Chester-le-Street) (Off-Street Parking Places) Order 2011 (Amendment No. 1) Order 2015 and shall come into operation on the 16<sup>th</sup> day of November 2015.

**Part II**

**Amendments**

2. The following amendments apply to:

The County Council of Durham (Chester-le-Street) (Off-Street Parking Places) Order 2011.

**Purpose of Amendments**

3. The following brief synopsis of amendments should be viewed in conjunction with the plans identified within the Schedules to the above Order, however the plans should prevail in the event of any discrepancy:
  - (a) Burns Green Car Park – introduction of 18 new off-street pay and display parking spaces – no changes to the tariff already in place at this car park.
  - (b) All other restrictions to remain unchanged.

**SCHEDULES**


**Schedule 2** – Masterplan 3 has been removed and replaced with a new plan showing the altered boundary of the car park incorporating the new parking spaces created.

**GIVEN UNDER THE COMMON SEAL )  
OF THE COUNTY COUNCIL OF DURHAM )  
ON THE 5<sup>th</sup> DAY OF NOVEMBER 2015 )**

*(Signature)*  
.....  
**Authorised Sealing Officer**




584370

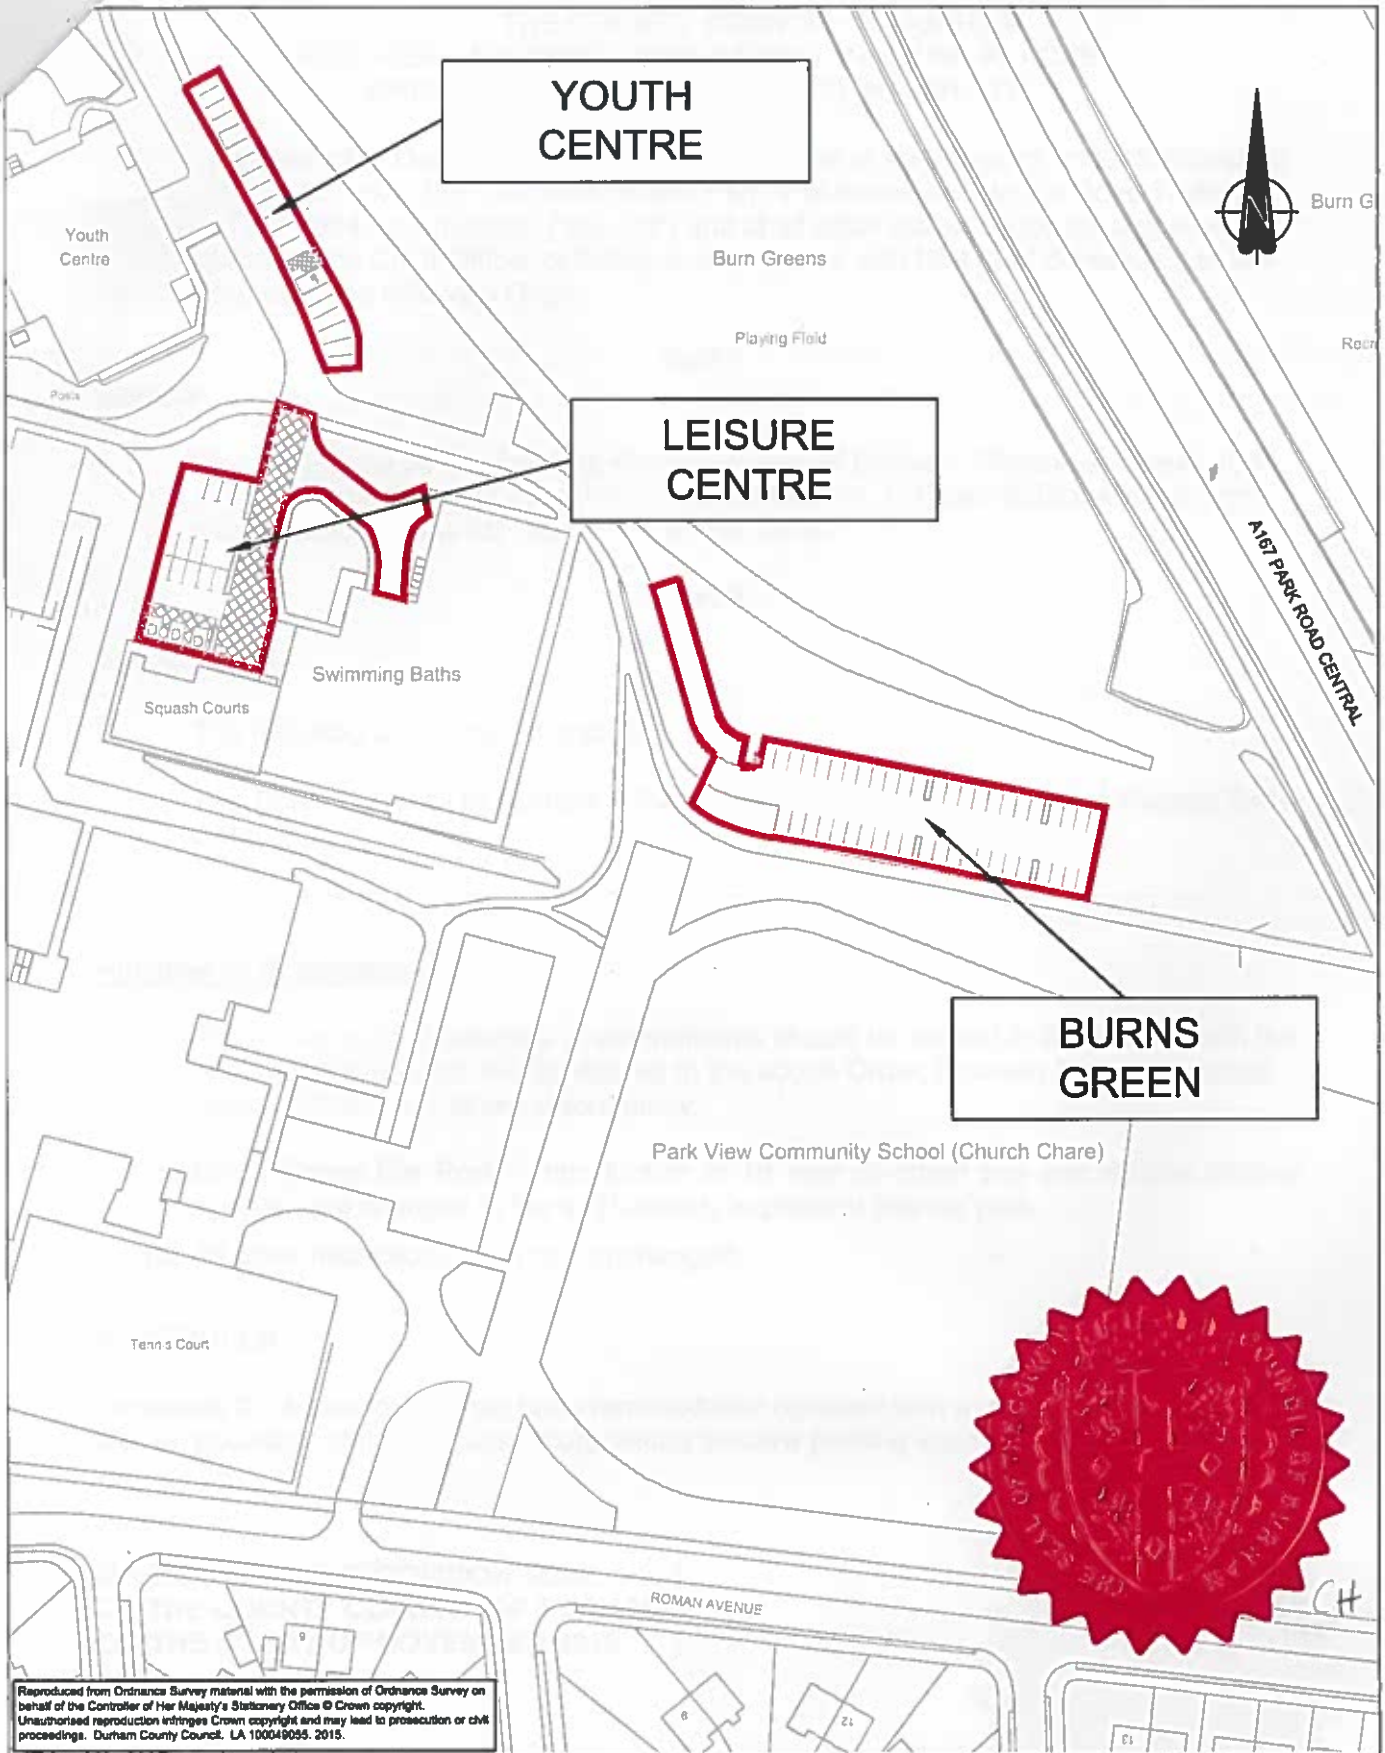

Reproduced from Ordnance Survey material with the permission of Ordnance Survey on behalf of the Controller of Her Majesty's Stationary Office © Crown copyright. Unauthorised reproduction infringes Crown copyright and may lead to prosecution or civil proceedings. Durham County Council. LA 100049055. 2015.

Rev/ Amdt	Drawn By		Approved By			Description Of Amendments
	Name	Date	Name	Date	Sign	
	R. Smith	Aug '15				



**Durham**  
County Council

**STRATEGIC  
TRAFFIC  
MANAGEMENT**

**CORPORATE DIRECTOR OF  
REGENERATION & ECONOMIC  
DEVELOPMENT**

COURTY MALL, DURHAM, DH1 1SQ

(CHESTER-LE-STREET)  
(OFF-STREET PARKING PLACES)  
ORDER 2015

Drawing  
**MASTERPLAN 3**

Scales  
1:1250 @ A4

Project/Drawing No  
**MASTERPLAN 3**