



**THE COUNTY COUNCIL OF DURHAM  
(DURHAM CITY NORTH EAST)  
(PARKING AND WAITING RESTRICTIONS) CONSOLIDATION NO. 1 ORDER 2014  
(AMENDMENT NO. 1) ORDER 2015**

The County Council of Durham ("the Council") in exercise of their powers under Sections 1, 2, 4, 32, 35, 45 & 47 and Part IV of Schedule 9 to the Road Traffic Regulation Act 1984, as amended ("the Act") and Part 6 of the Traffic Management Act 2004, as amended and of all other enabling powers and after consultation with the Chief Officer of Police in accordance with Part III of Schedule 9 to the Act, hereby make the following Order:-

**General**

- 1. This Order may be cited as The County Council of Durham (Durham City North East) (Parking & Waiting Restrictions) Consolidation No. 1 Order 2014 (Amendment No. 1) Order 2015 and shall come into operation on the 18<sup>th</sup> day of May 2015.

**Amendments**

- 2. The under-noted amendments have been made to the following Order:

The County Council of Durham (Durham City North East) (Parking & Waiting Restrictions) Consolidation No. 1 Order 2014.

~~1123~~. 1119

**Purpose of Amendments**

The following brief synopsis of amendments should be viewed in conjunction with the plans identified within the Schedules to the above Order, however the plan(s) should prevail in the event of any discrepancy:

**Introduce No Waiting At Any Time on:**

- 1. **Framwellgate Waterside (both sides)** – introducing a No Waiting At Any Time restriction from its junction with Milburngate to a point where it runs underneath the A690 Leazes Road. Plan DY139 refers.
- 2. **Pelaw Leazes Bank** – replace two areas of Parking: Mon-Sat 8am-6pm Permit Holders or Pay at Machine Display Ticket with No Waiting At Any Time. Plan DZ139 refers. Plan DZ139 refers.
- 3. **Station Lane (both sides)** – introduce a No Waiting At Any Time restriction – from the junction of Station Lane into the Travel Lodge. Plan EA140 refers.

**Introduce Parking: Mon – Sat 8am-6pm Permit Holders or Pay at Machine**

- 4. **Pelaw Leazes** – provide a newly constructed layby for Parking: Mon-Sat 8am-6pm Permit Holders or Pay at machine display ticket and remove existing No Waiting At Any Time. Plan DZ139 refers.

**SCHEDULES**

- 1. Plan reference DY139 has been removed and a plan of the same reference [seal dated as at the date of this Order] inserted in to Schedules 1, 2, 3, 4, 5, 6, 9, 12 & 13.

2. Plan reference EA140 has been removed and a plan of the same reference [seal dated as at the date of this Order] inserted in to Schedules 1, 3 & 6.
3. Plan reference DZ139 has been inserted in to Schedules 1, 3 & 6.


**Saving**

3. In so far as any provision of this Order conflicts with any provision which is contained in an Order made or having effect as if made under the Act or by or under any other enactment then the provisions of this Order shall prevail.
4. The prohibitions and restrictions imposed by this Order shall be in addition to and not in derogation from any restriction or requirement imposed by any regulations made or having effect as if made under the Act or by or under any other enactment.

**GIVEN UNDER THE COMMON SEAL OF THE COUNTY COUNCIL OF DURHAM  
ON THE 7<sup>th</sup> DAY OF MAY 2015**

.....  
**Authorised Sealing Officer**



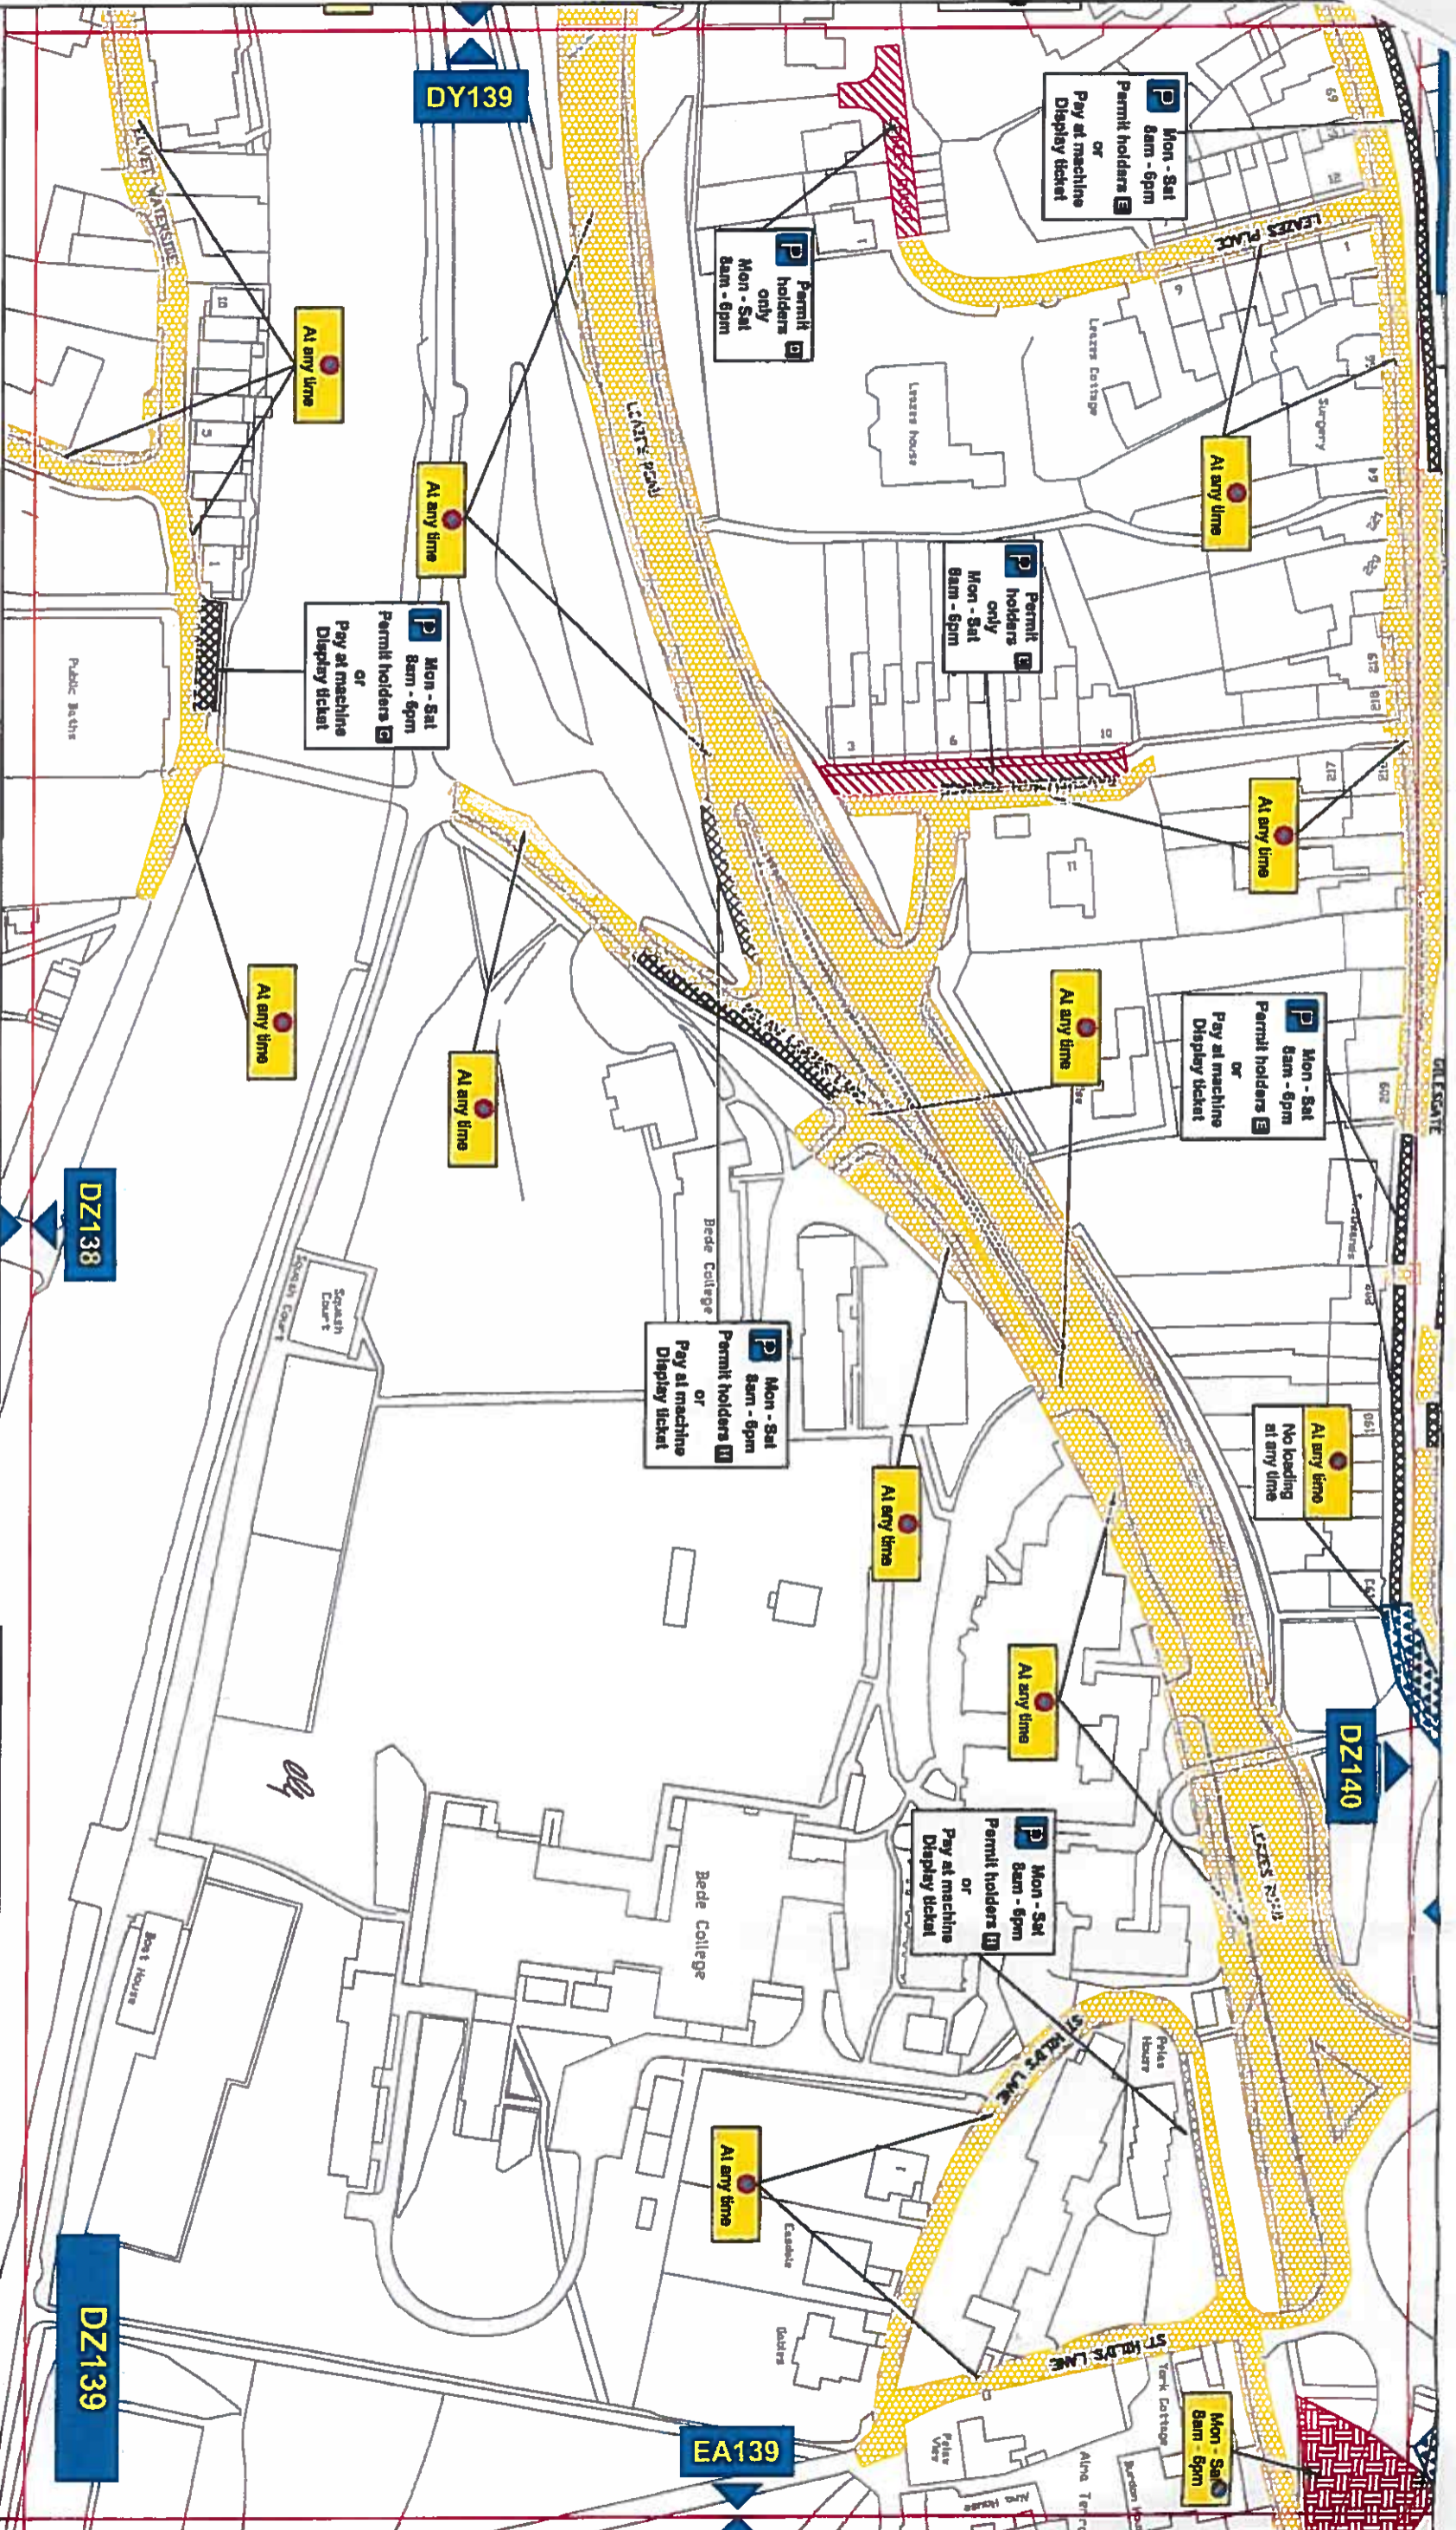

### Key to Types of Restriction

- No Waiting At Any Time
- No Waiting and No Loading/Unloading At Any Time
- Restricted Waiting and Loading/Unloading
- Restricted Bay
- Pay and Display and Permit Holders
- Existing Permit Holders Only
- Individual Reference Number

Reproduced from Ordnance Survey material with the permission of Ordnance Survey on behalf of the Controller of Her Majesty's Stationary Office © Crown copyright. Unauthorised reproduction infringes Crown copyright and may lead to prosecution or civil proceedings. Durham County Council. LA 100049055. 2015.




Corporate Director  
Regeneration & Economic  
Development

Strategic Traffic Management  
County Hall, Durham DH1 1SU

### DURHAM CITY PARKING AND WAITING RESTRICTIONS

Scale:	1:1250 @ A3
Date:	JAN 2015
Drawn by:	L. Mowbray
Date Sealed:	7/5/15
Signature:	<i>Mey</i>
Map Scheduler:	DZ139



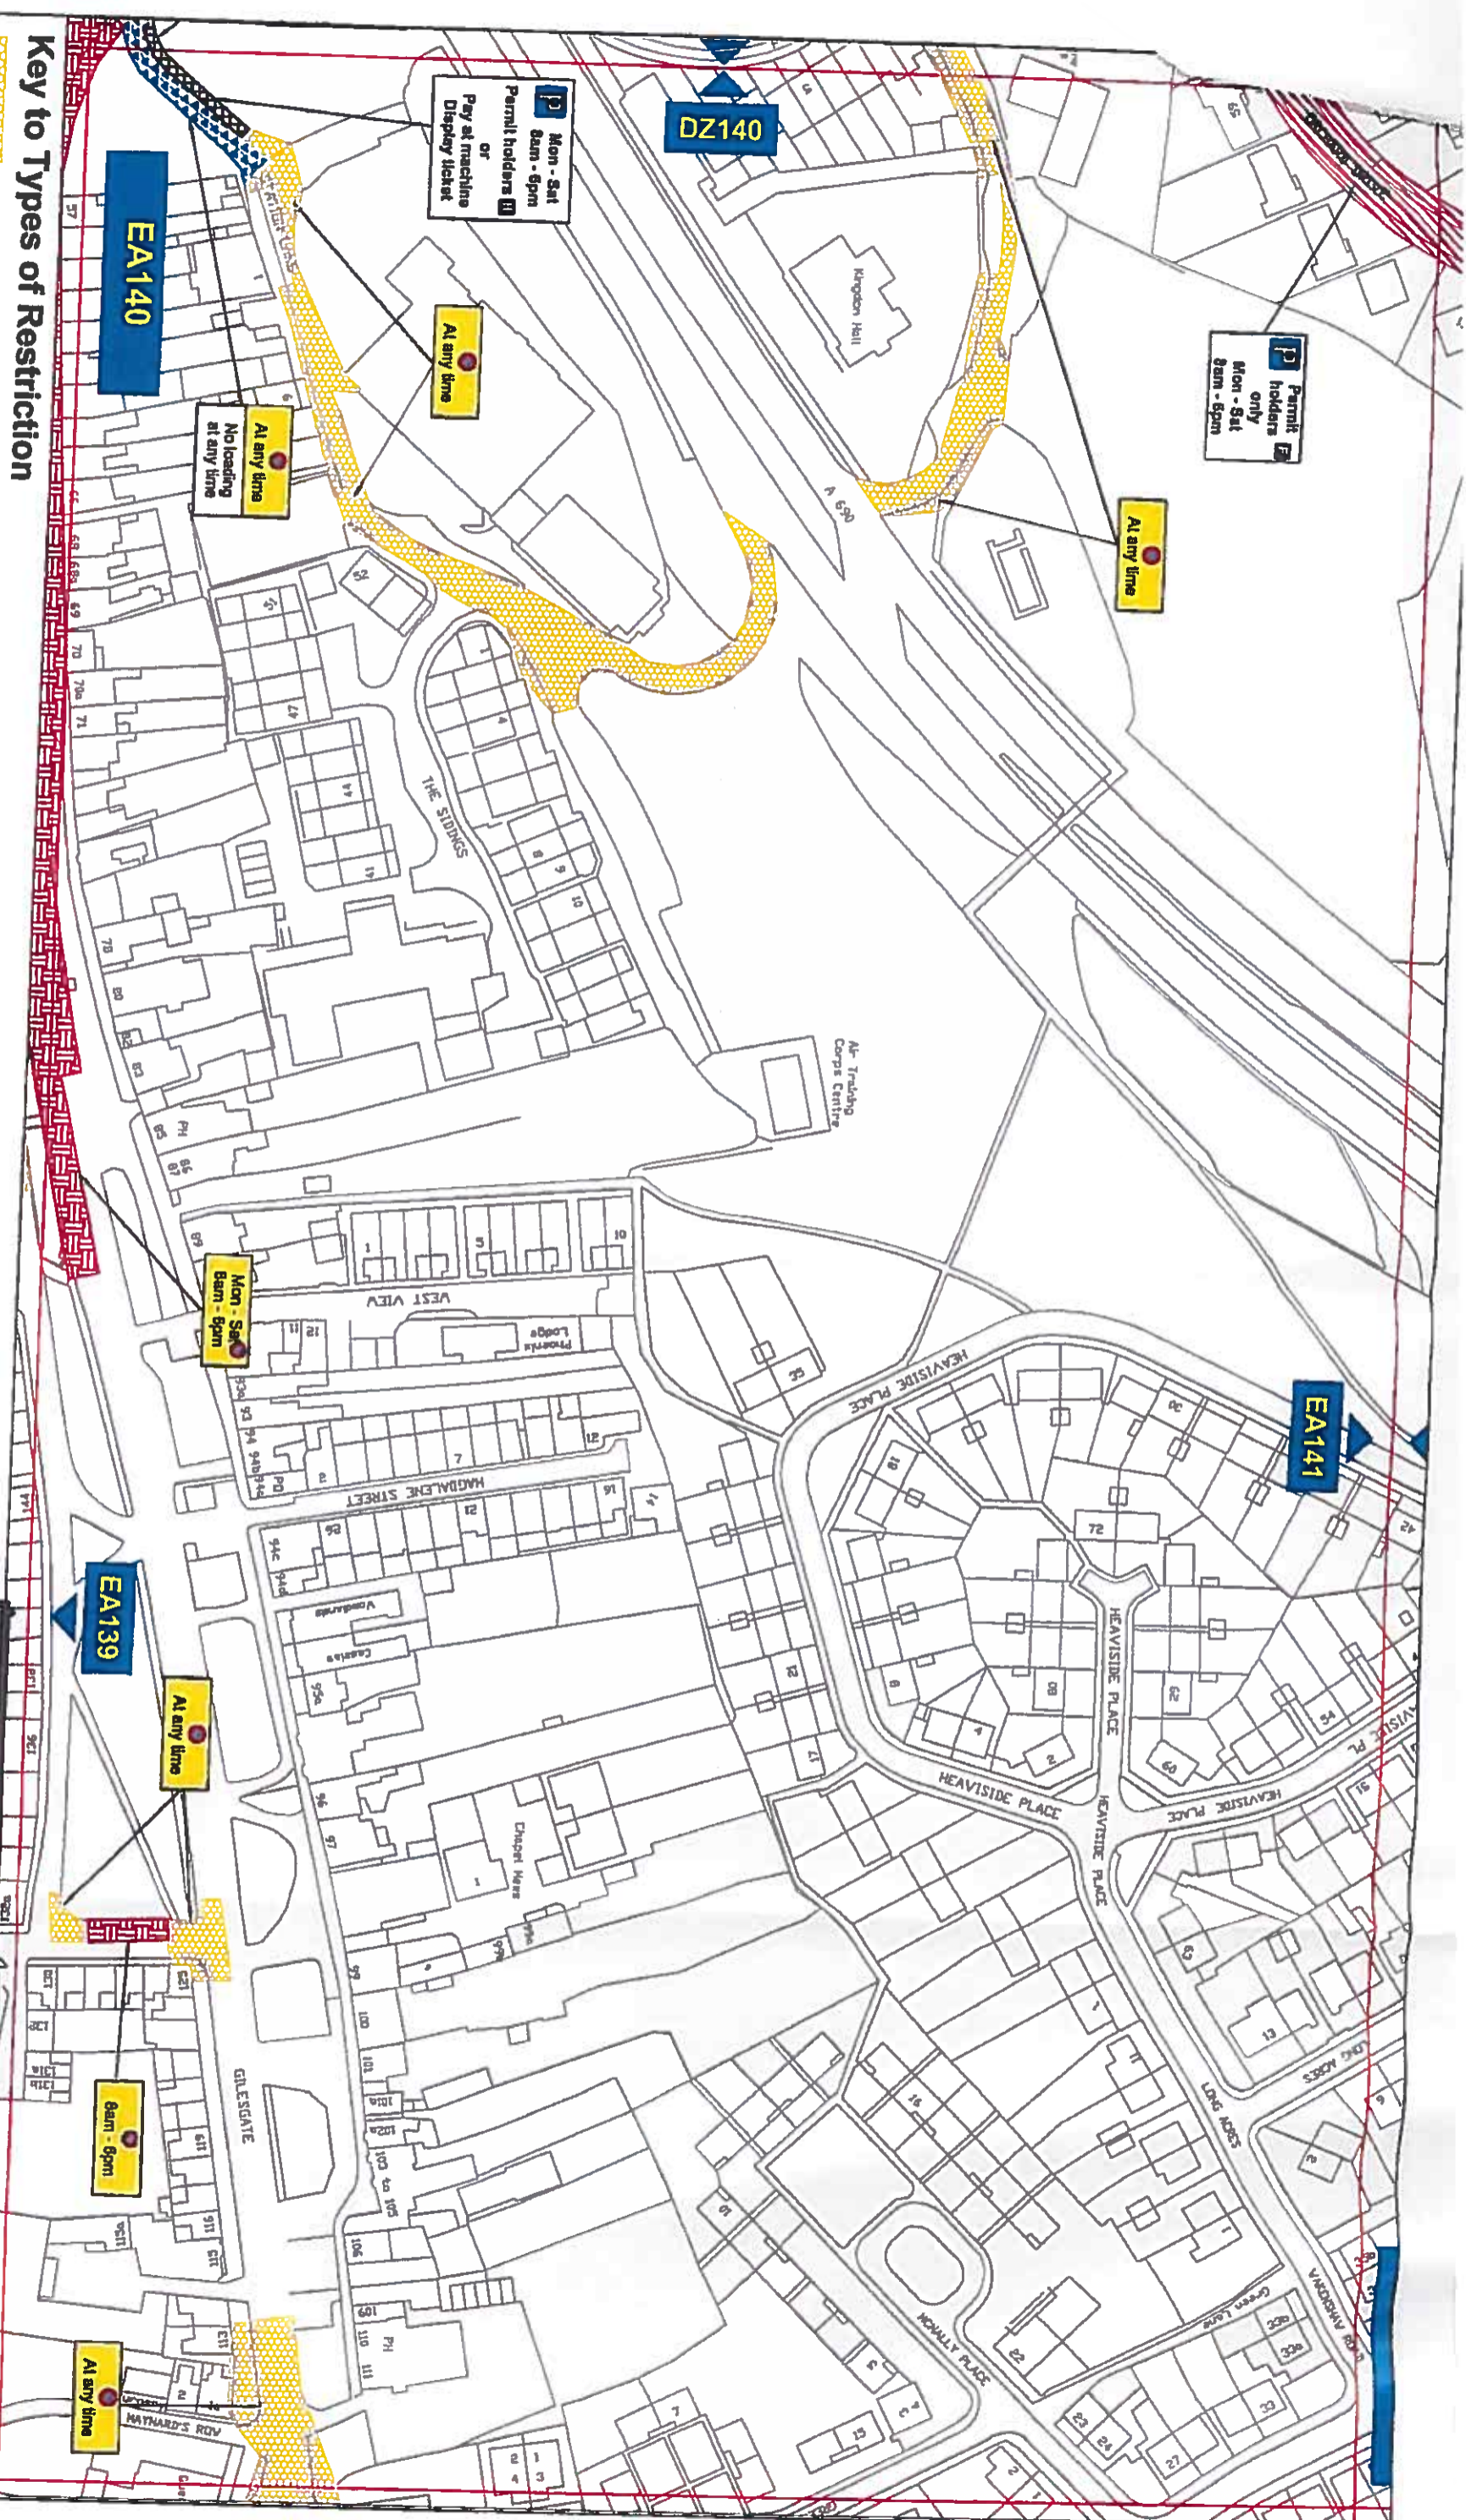

- ### Key to Types of Restriction
- No Waiting At Any Time
  - No Waiting and No Loading/Unloading At Any Time
  - Restricted Waiting and Loading/Unloading
  - Restricted Bay

- Pay and Display and Permit Holders
- Existing Permit Holders Only
- Individual Reference Number

PATH:

Reproduced from Ordnance Survey material with the permission of Ordnance Survey on behalf of the Controller of Her Majesty's Stationery Office © Crown copyright. Unauthorised reproduction infringes Crown copyright and may lead to prosecution or civil proceedings. Durham County Council, LA 100049055, 2015.




Corporate Director  
Regeneration & Economic  
Development  
Strategic Traffic Management  
County Hall, Durham DH1 5UQ

### DURHAM CITY PARKING AND WAITING RESTRICTIONS

Scale:	1:1250 @ A3
Date:	JAN 2015
Drawn by:	S. Thompson
Date Sealed:	7/5/15
Map Scheduler:	EA140



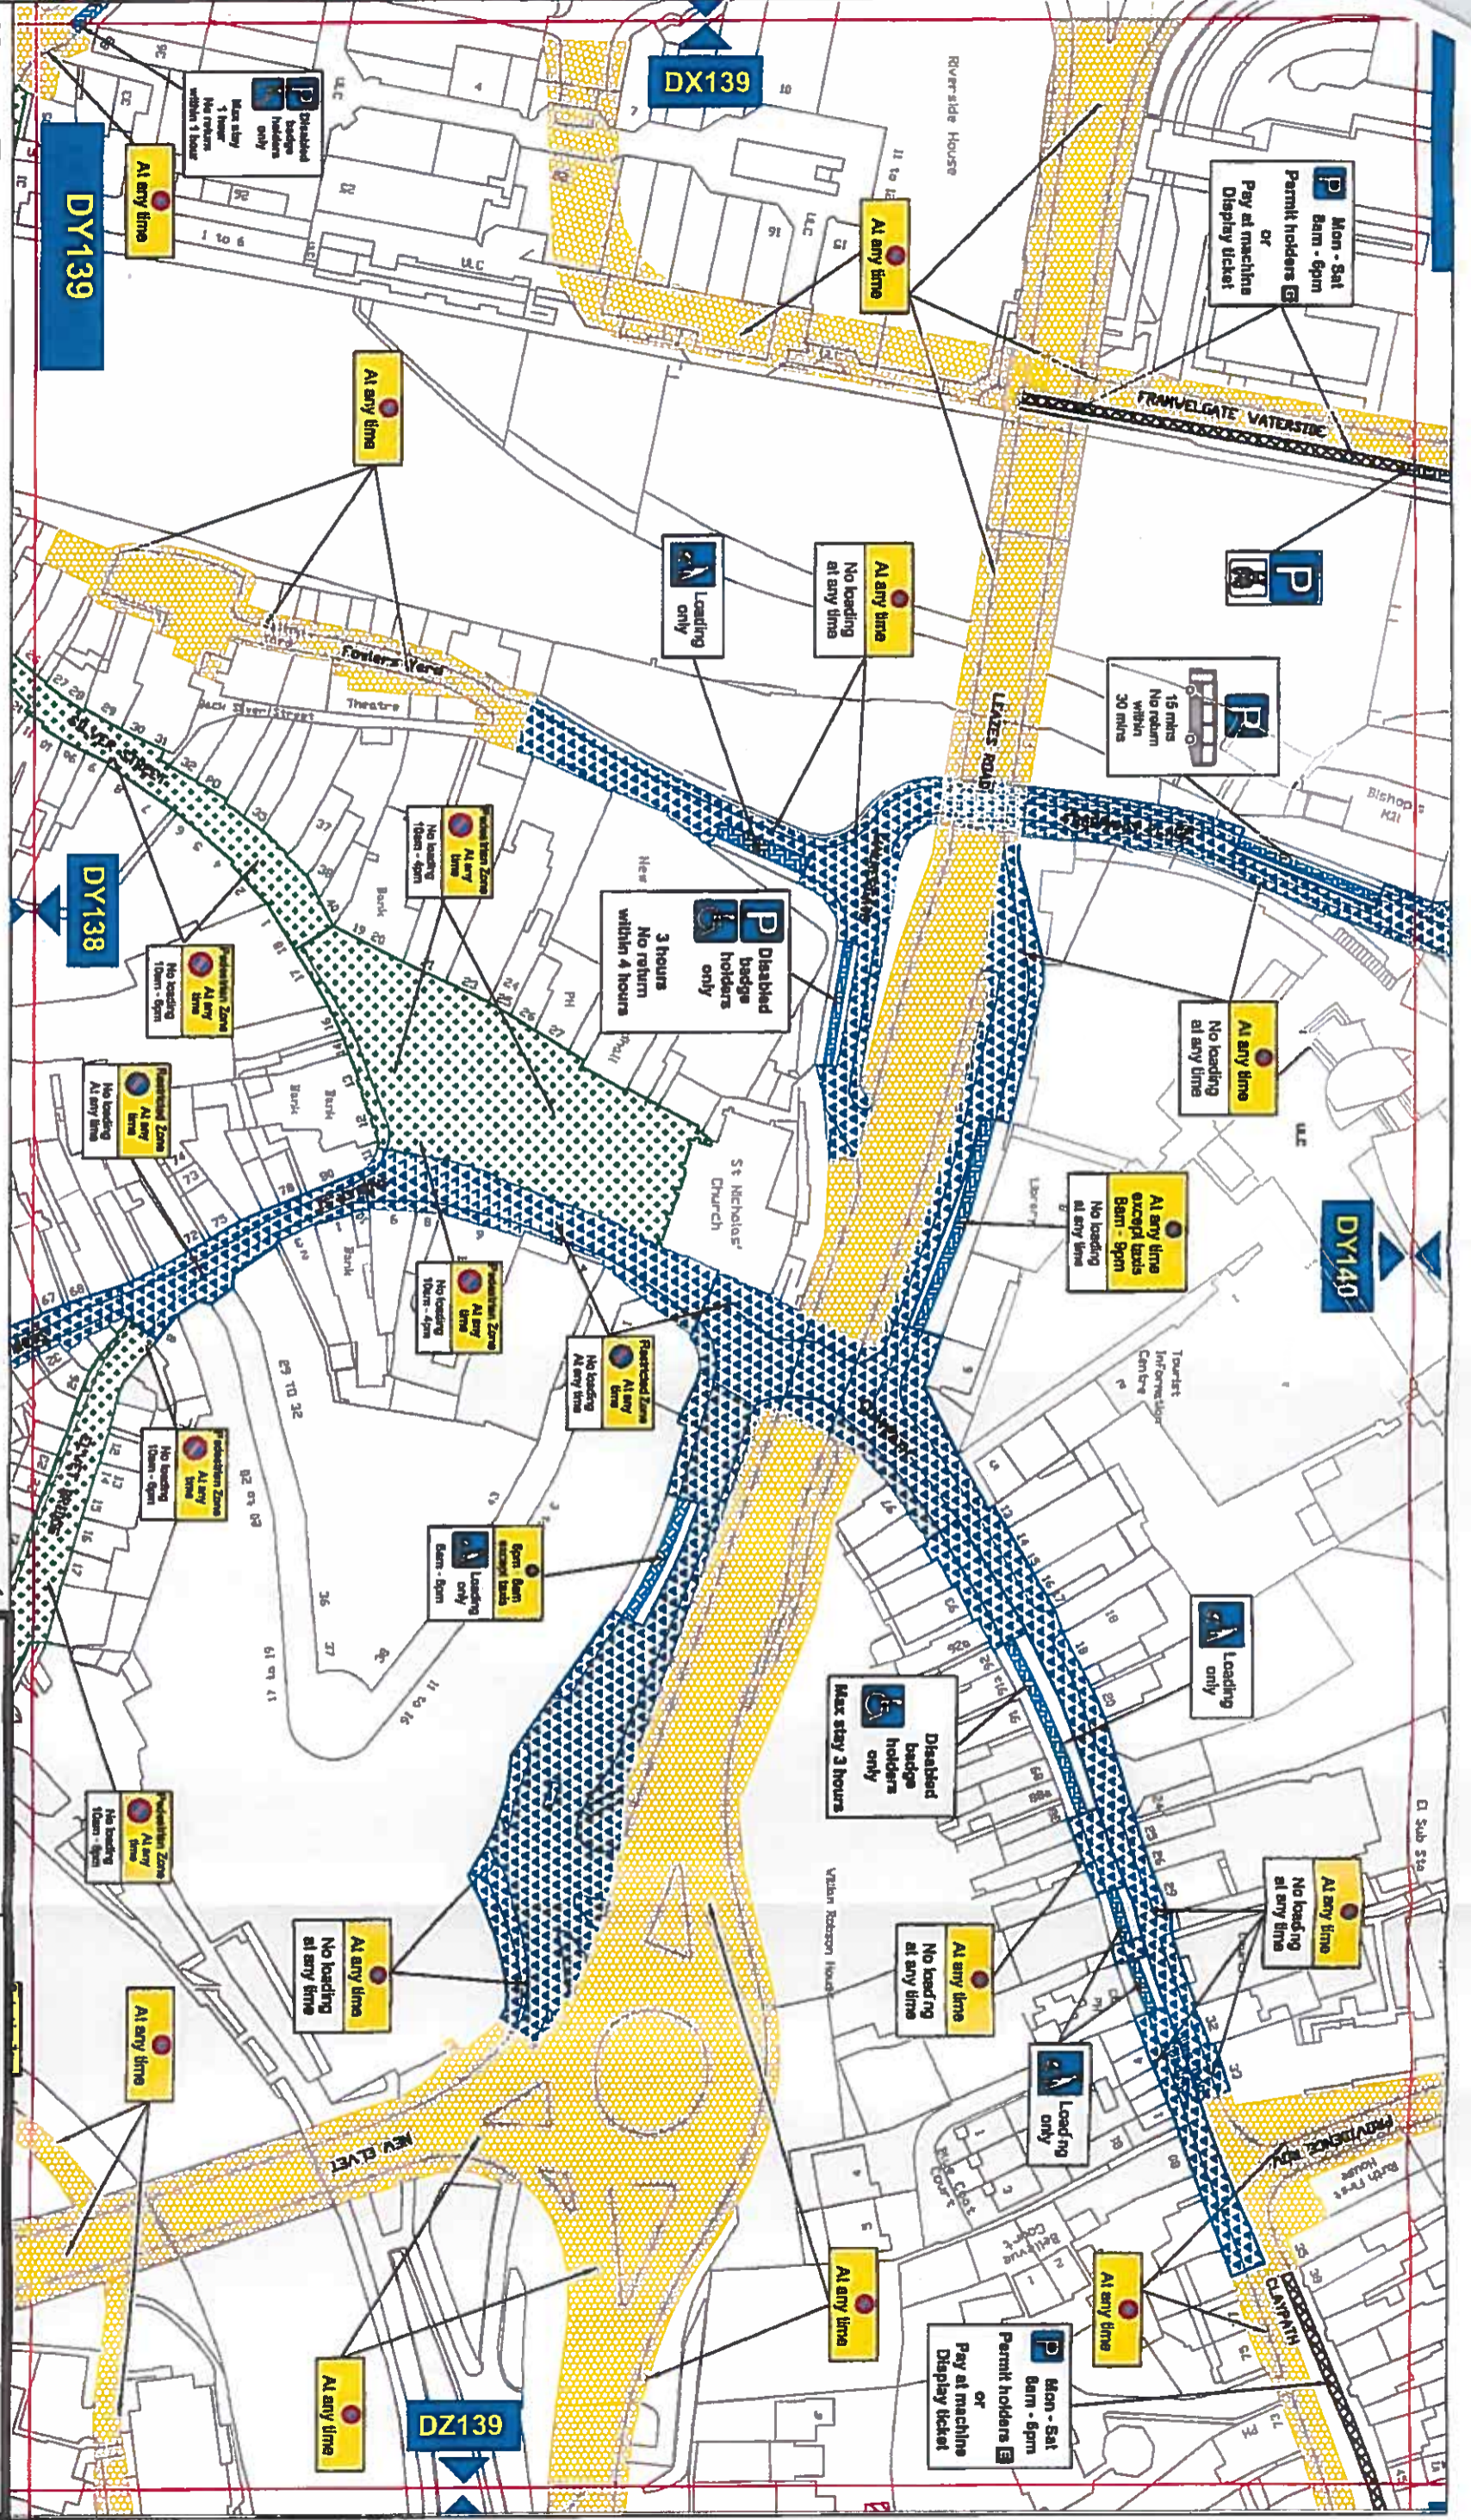

### Key to Types of Restriction

- No Waiting At Any Time
- No Waiting and No Loading/Unloading At Any Time
- Restricted Waiting and Loading/Unloading
- Restricted Bay

Pay and Display and Permit Holders

XXXXXX Individual Reference Number

**PATH:**  
 Reproduced from Ordnance Survey material with the permission of Ordnance Survey on behalf of the Controller of Her Majesty's Stationery Office © Crown copyright. Unauthorised reproduction infringes Crown copyright and may lead to prosecution or civil proceedings. Durham County Council. LA 100049055. 2015.



Corporate Director  
 Regeneration & Economic  
 Development

Strategic Traffic Management  
 County Hall, Durham DH1 1SU

### DURHAM CITY PARKING AND WAITING RESTRICTIONS

Scale:	1:1250 @ A3
Date:	JAN 2015
Drawn by:	L. Mowbray
Date Scaled:	7/5/15
Signature:	
Map Schedule:	DY139

