

**THE COUNTY COUNCIL OF DURHAM  
(LANCHESTER & LANGLEY PARK)  
(PROHIBITION & RESTRICTION OF WAITING & LOADING) ORDER 2010  
(AMENDMENT NO. 1) ORDER 2018**

The County Council of Durham ("the Council") in exercise of their powers under Sections 1, 2, 4, 32 & 35 and Part IV of Schedule 9 to the Road Traffic Regulation Act 1984, as amended ("the Act") and Part 6 of the Traffic Management Act 2004, as amended and of all other enabling powers and after consultation with the Chief Officer of Police in accordance with Part III of Schedule 9 to the Act, hereby make the following Order:-

**General**

1. This Order may be cited as The County Council of Durham (Lanchester & Langley Park) (Prohibition & Restriction of Waiting & Loading) Order 2010 (Amendment No. 1) Order 2018 and shall come into operation on the 11<sup>th</sup> day of June 2018.

**Amendments**

2. The under-noted amendments have been made to the following Order:

The County Council of Durham (Lanchester & Langley Park) (Prohibition & Restriction of Waiting & Loading) Order 2010.

**Purpose of Amendments**

3. The following brief synopsis of amendments should be viewed in conjunction with the plans identified within the Schedules to the above Order, however the plan(s) should prevail in the event of any discrepancy:

**Introduce new No Waiting At Any Time restrictions on:**

- a. A6076 Howden Bank across the junction mouth of St Bede's Court (Plans DC160/DC159 refer)
- b. A691 Durham Road (west side) at its junction with C57 Front Street (Plan DC158 refers) 3/165
- c. C57 Front Street from a point adjacent to 16 Croft Court to a point adjacent to 15 Croft View (Plan DC158 refers).


**Saving**

4. In so far as any provision of this Order conflicts with any provision which is contained in an Order made or having effect as if made under the Act or by or under any other enactment then the provisions of this Order shall prevail.
5. The prohibitions and restrictions imposed by this Order shall be in addition to and not in derogation from any restriction or requirement imposed by any regulations made or having effect as if made under the Act or by or under any other enactment.

**GIVEN UNDER THE COMMON SEAL OF THE COUNTY COUNCIL OF DURHAM ON  
31<sup>st</sup> DAY OF MAY 2018**

.....  
**Authorised Sealing Officer**



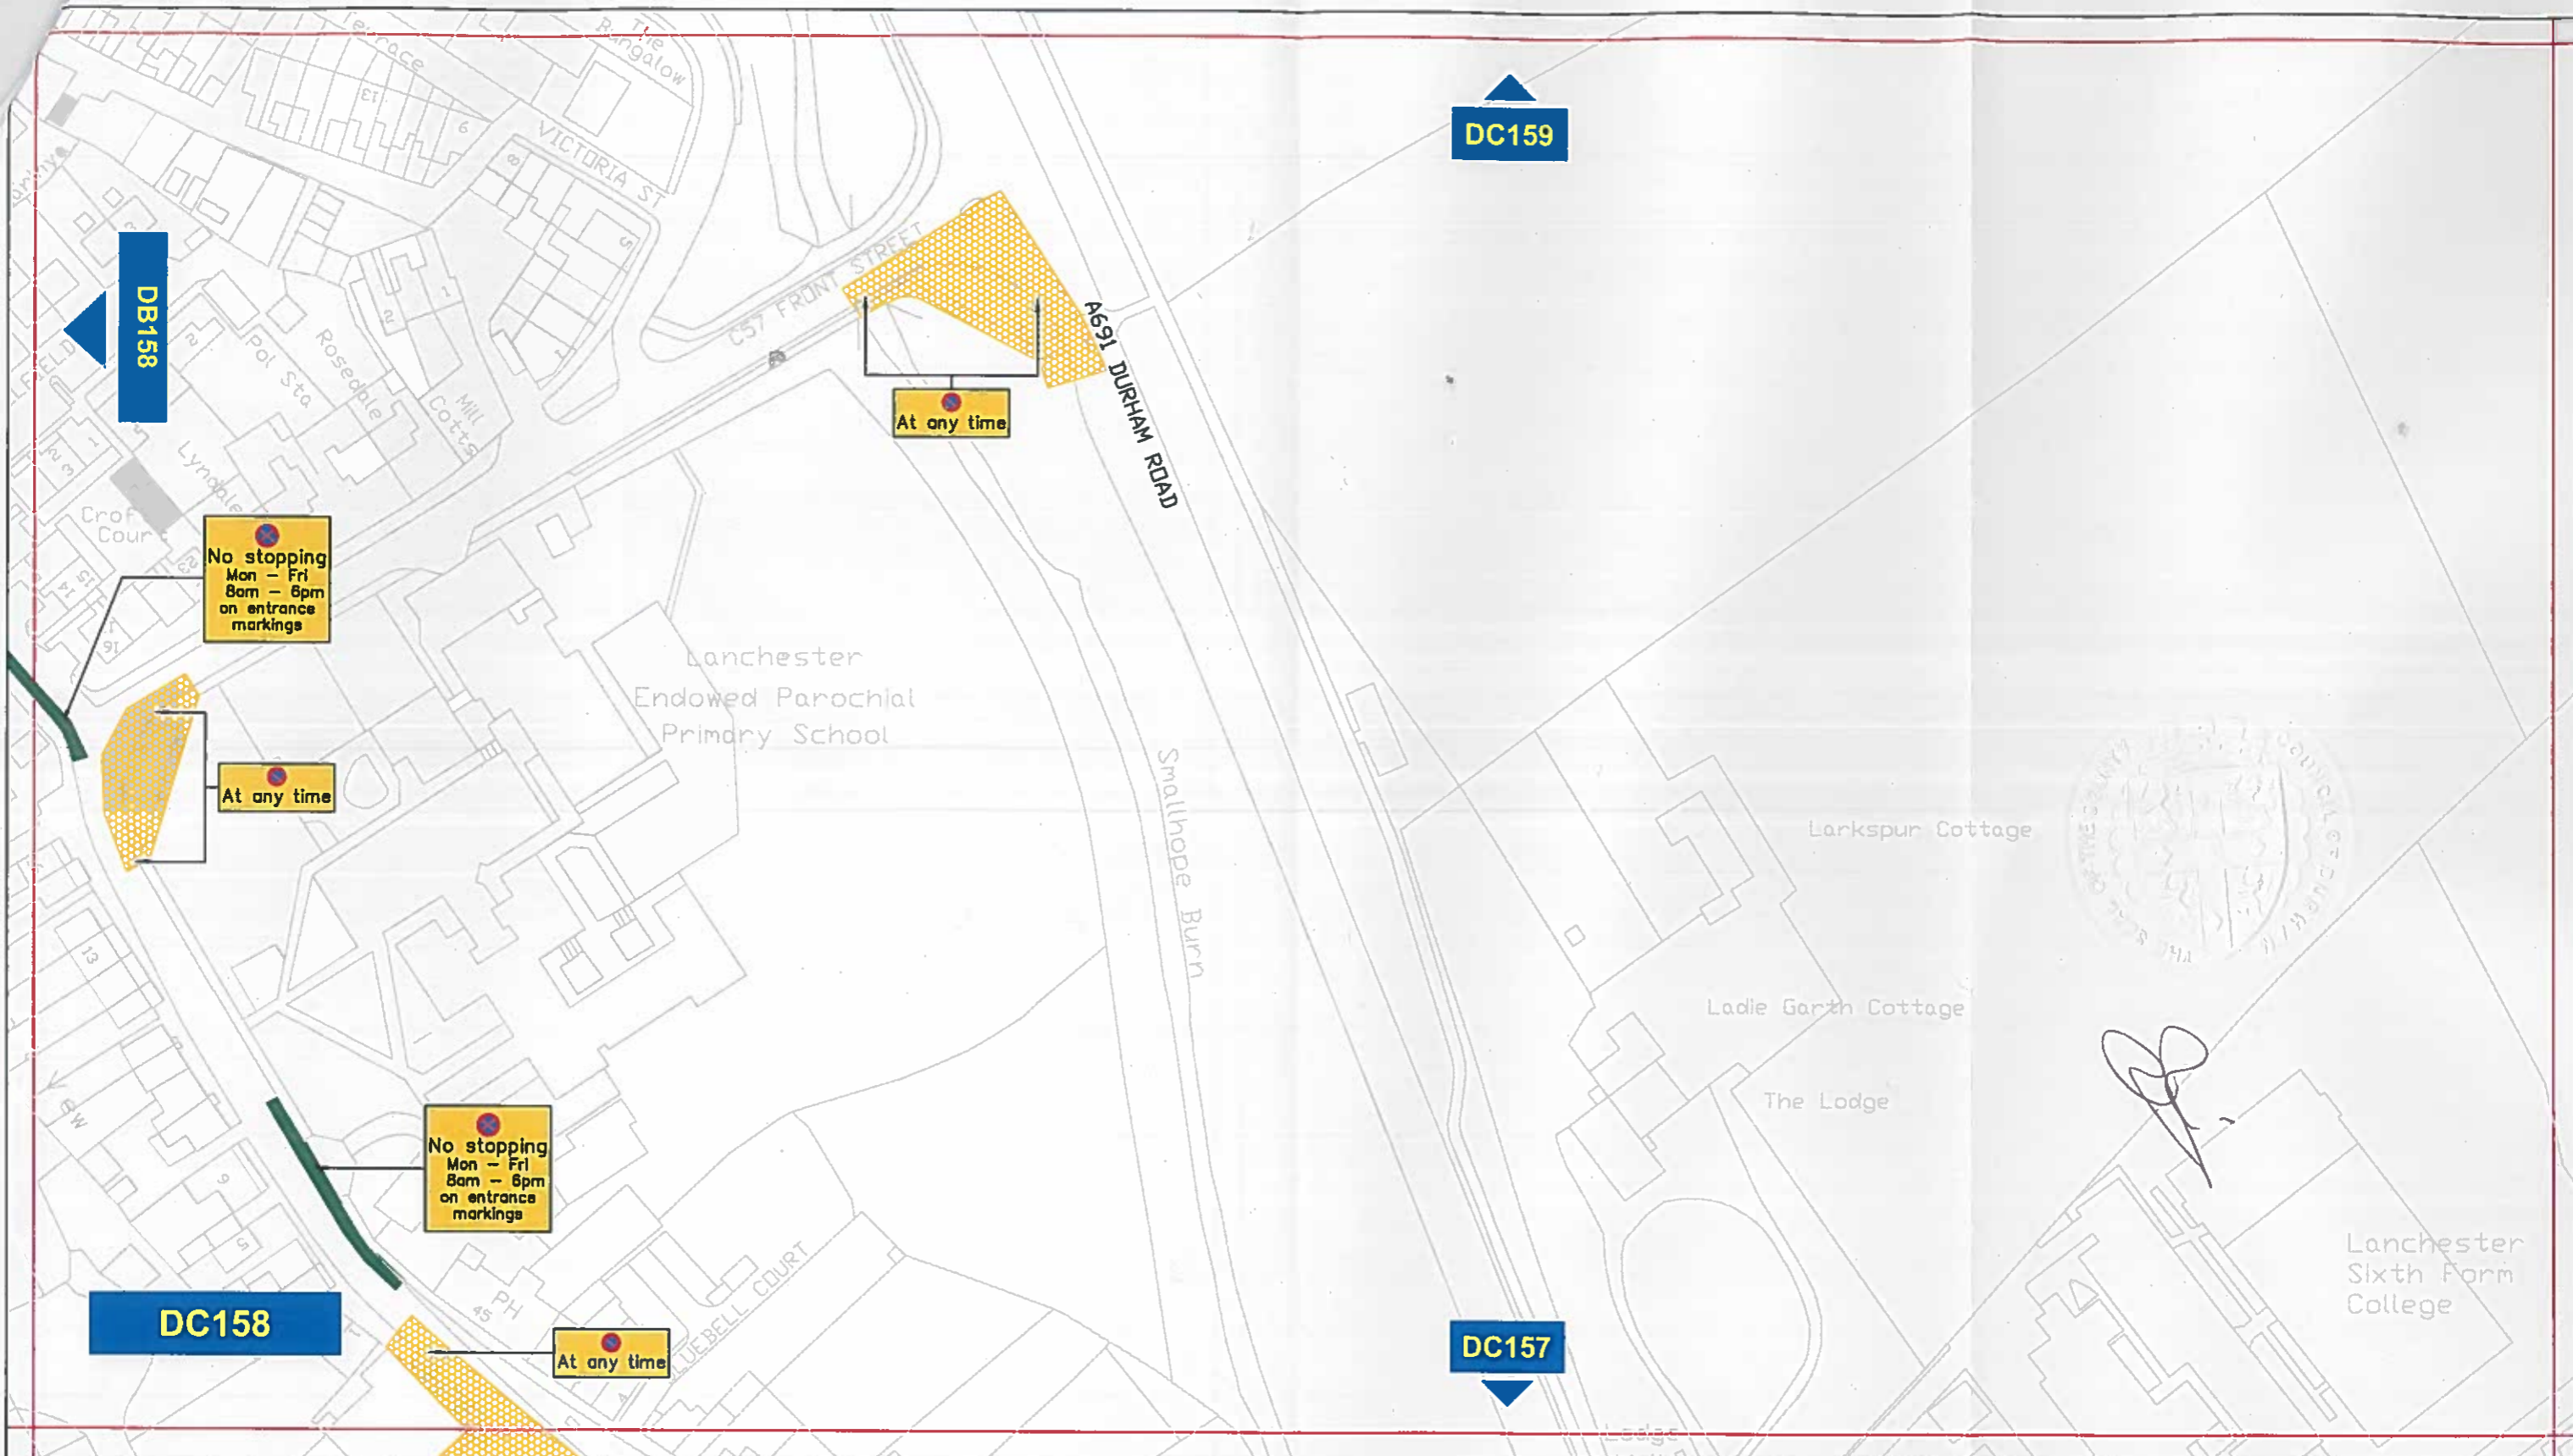

**Key to Types of Restriction**

-  No Waiting At Any Time
-  Restricted Waiting
-  Individual Plan Reference




**Durham**  
County Council


Corporate Director  
Regeneration & Economic  
Development

Strategic Traffic Management  
County Hall, Durham DH1 5UQ

**LANGLEY PARK AND LANCHEATER.  
PARKING AND WAITING RESTRICTIONS.**

	Scale:	1:1250 @ A3	
	Date:	February 2018	
	Drawn by:	R.Smith	Signature:
	Date Sealed:		Map Schedule:

PATH: Reproduced from Ordnance Survey material with the permission of Ordnance Survey on behalf of the Controller of Her Majesty's Stationery Office © Crown copyright. Unauthorised reproduction infringes Crown copyright and may lead to prosecution or civil proceedings. Durham County Council. LA 100049055. 2018.

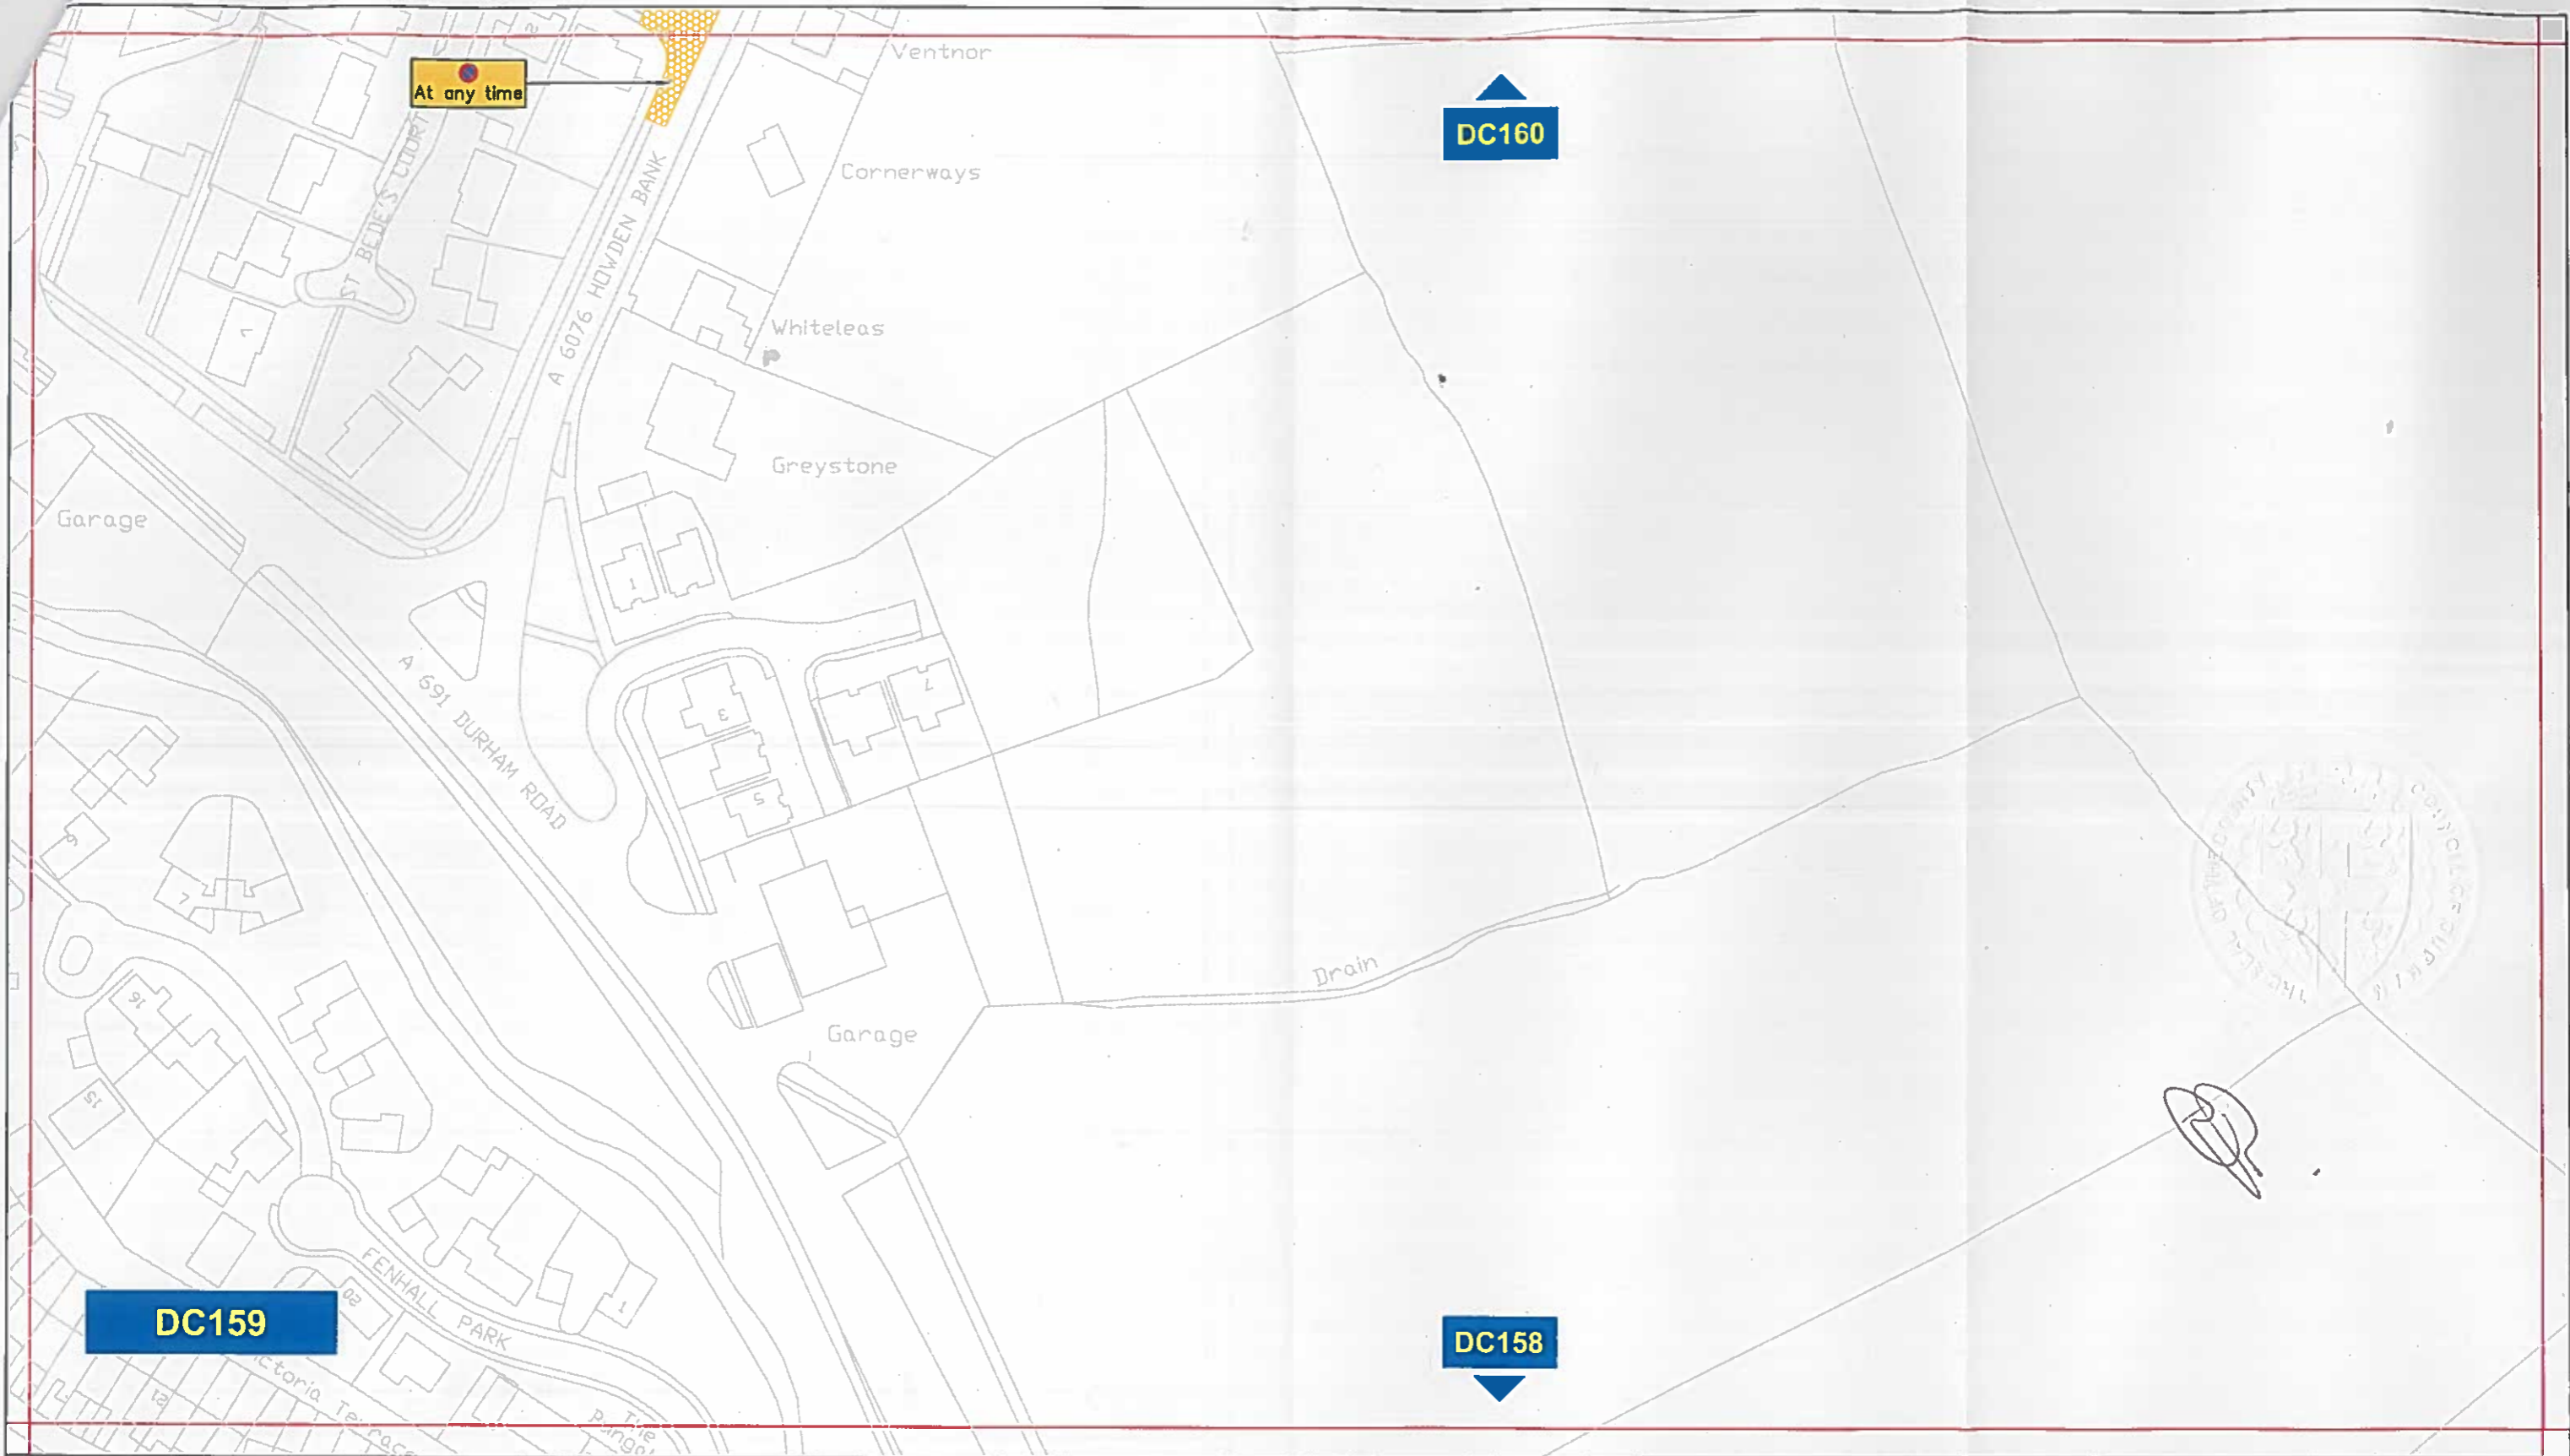

**Key to Types of Restriction**

-  No Waiting At Any Time
-  Individual Plan Reference




Corporate Director  
Regeneration & Economic  
Development

Strategic Traffic Management

County Hall, Durham DH1 5UQ

**LANGLEY PARK AND LANCHESTER.  
PARKING AND WAITING RESTRICTIONS.**

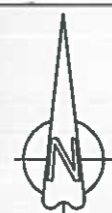



Scale:	1:1250 @ A3		
Date:	February 2018		
Drawn by:	R.Smith	Signature:	
Date Sealed:		Map Schedule:	<b>DC159</b>



*[Handwritten signature]*

**Key to Types of Restriction**

-  No Waiting At Any Time
-  Individual Plan Reference



Corporate Director  
Regeneration & Economic  
Development  
  
Strategic Traffic Management  
  
County Hall, Durham DH1 5UQ

**LANGLEY PARK AND LANCHESTER.  
PARKING AND WAITING RESTRICTIONS.**



Scale:	1:1250 @ A3		
Date:	February 2018		
Drawn by:	R.Smith	Signature:	
Date Sealed:		Map Schedule:	<b>DC160</b>

PATH: Reproduced from Ordnance Survey material with the permission of Ordnance Survey on behalf of the Controller of Her Majesty's Stationery Office © Crown copyright. Unauthorised reproduction infringes Crown copyright and may lead to prosecution or civil proceedings. Durham County Council. LA 100049055. 2018.