

67.

**THE COUNTY COUNCIL OF DURHAM  
(SPENNYMOOR)  
(PROHIBITION OF WAITING & STOPPING, RESTRICTION OF WAITING,  
LOADING/UNLOADING & PARKING PLACES) ORDER 2011  
(AMENDMENT No. 1) ORDER 2016**

The County Council of Durham ("the Council") in exercise of their powers under Sections 1, 2, 4, 32 and 35 and Part IV of Schedule 9 to the Road Traffic Regulation Act 1984, as amended ("the Act") and Part 6 of the Traffic Management Act 2004, as amended and of all other enabling powers and after consultation with the Chief Officer of Police in accordance with Part III of Schedule 9 to the Act, hereby make the following Order:-

**General**

1. This Order may be cited as The County Council of Durham (Spennymoor) (Parking & Stopping, Restriction of Waiting, Loading/Unloading & Parking Places) Order 2011 (Amendment No. 1) Order 2016 and shall come into operation on 21 November 2016.

**Revocations**

2. Plan reference DW110 has been revoked from the under-noted Order and its effects have been transferred to the Order stated in 1 above:

The County Council of Durham (Tudhoe) (Prohibition of Stopping and Waiting) order 2011

54.

**Amendments**

2. The under-noted amendments have been made to the following Order:

The County Council of Durham (Spennymoor) (Parking & Stopping, Restriction of Waiting, Loading/Unloading & Parking Places) Order 2011

55

**Purpose of Amendments**

The following brief synopsis of amendments should be viewed in conjunction with the plans identified within the Schedules to the above Order, however the plan(s) should prevail in the event of any discrepancy:

- (i) **Durham Road/Durham Street** – introduce No Waiting At Any Time at the junction extending approx. 30 metres into Durham Street (east side) (Plan DS102).
- (ii) **Thomas Street** – introduce a Loading Only bay, running along the gable end of property No. 16 High Street. (Plan DV107).
- (iii) **Bishops Close:**
  - a. Introduce No Waiting At Any Time on:
    - i. rear of property No. s 8-10 Cheapside for approx. 5 metres;
    - ii. north side outside library for approx. 30 metres;
    - iii. south side from junction with St Andrew's Lane easterly for approx. 83 metres to the western edge of the Health Centre site.

- b. Introduce Parking Mon-Sat 8am-6pm 1 hour no return within 1 hour on:
- i. rear of 12-18 Cheapside;
  - ii. north side from junction with St. Andrew's Lane westerly for approx. 30 metres.

Plan DV107 refers

- (iv) **Walkworth Lane** – extend the existing No Waiting At Any Time restriction at its junction with Durham Road by approx. 4 metres. (Plans DV110 and DW110 refer).
- (v) **Green Lane** – introduce No Waiting At Any Time on south side: (i) across eastern access/exit from Council offices; (ii) Green Lane/Half Moon Lane junction.
- (vi) All other restrictions to remain unchanged.

## **SCHEDULES**

The following amendments to the schedules have been made:

### **Schedule 1:**

- a. Plans bearing the reference DS102, DV110, DW110, DX108 and DX109 have been inserted.
- b. Plan reference DV107 has been removed and a new plan bearing the same reference seal dated as at the date of this Amendment Order inserted.

### **Schedule 2:**

- a. Plans reference DX108 and DV107 have been removed and new plans bearing the same references seal dated as at the date of this Amendment Order inserted.

### **Schedule 4:**

- a. Plan reference DV107 has been removed and a new plan bearing the same reference seal dated as at the date of this Amendment Order inserted.
- b. Plans bearing the reference DW110 and DX108 have been inserted.

### **Schedule 5:**

- a. Plan reference DV107 has been removed and a new plan bearing the same reference seal dated as at the date of this Amendment Order inserted.

### **Schedule 6:**

- a. Plan reference DV107 has been removed and a new plan bearing the same reference seal dated as at the date of this Amendment Order inserted.

### **Schedule 7:**

- a. Plan reference DV107 has been removed and a new plan bearing the same reference seal dated as at the date of this Amendment Order inserted.

**Saving**

3. In so far as any provision of this Order conflicts with any provision which is contained in an Order made or having effect as if made under the Act or by or under any other enactment then the provisions of this Order shall prevail.
4. The prohibitions and restrictions imposed by this Order shall be in addition to and not in derogation from any restriction or requirement imposed by any regulations made or having effect as if made under the Act or by or under any other enactment.

**GIVEN UNDER THE COMMON SEAL OF THE COUNTY COUNCIL OF DURHAM  
ON THE 10<sup>th</sup> DAY OF NOVEMBER 2016**

*dfk*  
.....  
**Authorised Sealing Officer**



585974




**DS102**

**Key to Types of Restriction**

- XXXXXX No Waiting At Any Time
- XXXXXX Individual Reference Number

**PATH**

Reproduced from Ordnance Survey material with the permission of Ordnance Survey on behalf of the Controller of Her Majesty's Stationery Office © Crown copyright. Unauthorised reproduction infringes Crown copyright and may lead to prosecution or civil proceedings. © Durham County Council, LA 100029055, 2016.




**Durham**  
County Council

**SPENNYMOOR**  
PARKING AND WAITING RESTRICTIONS


**Corporate Director**  
Regeneration & Economic  
Development

**Strategic Traffic Management**

County Hall Durham DH1 5UD

Date:	June 2016
Scale:	1:1250 @ A3
Drawn by:	L. Mowbray
Date Sealed:	10/11/16
Signature:	
Map Schedule:	<b>DS102</b>



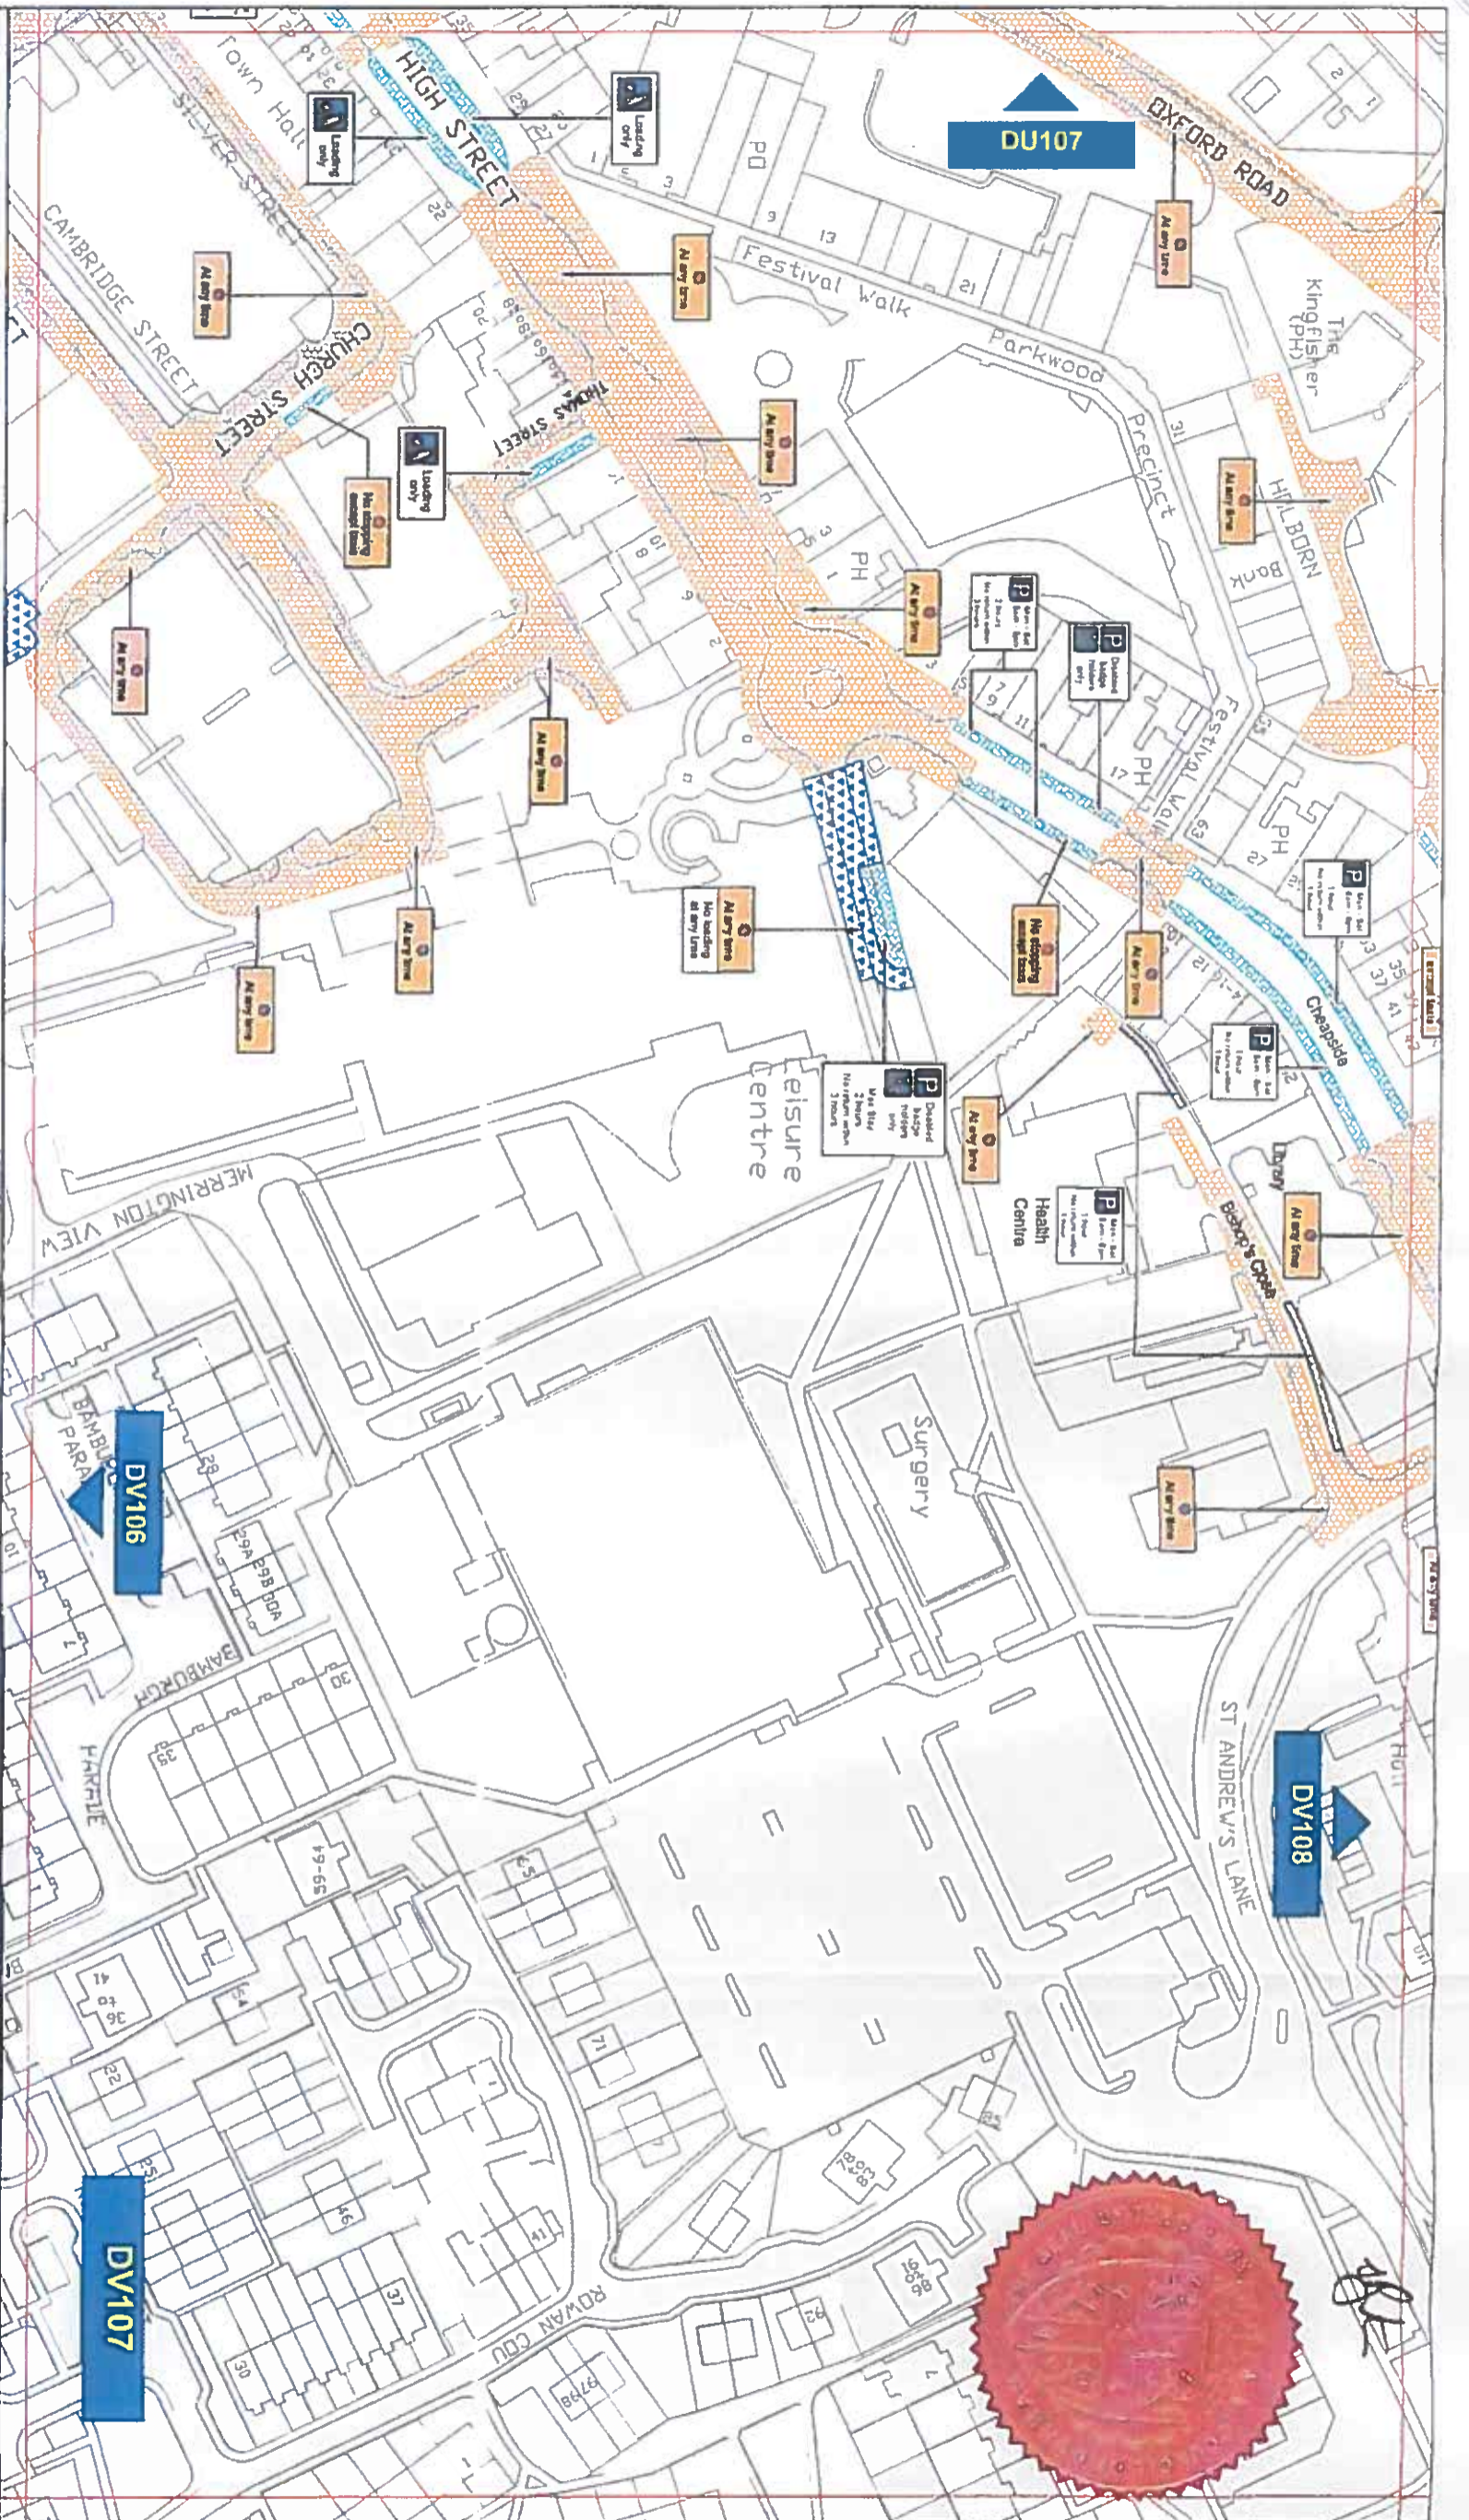

**Key to Types of Restriction**

- No Waiting At Any Time
- No Loading/Unloading At Any Time
- Restricted Bay
- Individual Reference Number

PATH: Reproduced from Ordnance Survey material with the permission of Ordnance Survey on behalf of the Controller of Her Majesty's Stationary Office © Crown copyright. Unauthorised reproduction infringes Crown copyright and may lead to prosecution or civil proceedings. Durham County Council. LA 100049058. 2016.



Corporate Director  
Regeneration & Economic  
Development

Strategic Traffic Management  
County Hall, Durham DH1 5UQ

**SPENNYOOR  
PARKING AND WAITING RESTRICTIONS**

Scale	1:1250 @ A3
Date:	June 2016
Drawn by:	L. Mowbray
Date Sealed:	10/11/16
Signature:	
Map Schedule:	DV107





**Key to Types of Restriction**

- XXXXXXXXXX No Waiting At Any Time
- XXXXXXXX Individual Reference Number

PATH  
 Reproduced from Ordnance Survey material with the permission of Ordnance Survey on behalf of the Controller of Her Majesty's Stationery Office © Crown copyright. Unauthorised reproduction infringes Crown copyright and may lead to prosecution or civil proceedings. Durham County Council, LA 100049055, 2016.



Corporate Director  
 Regeneration & Economic  
 Development  
 Strategic Traffic Management  
 County Hall, Durham DH1 1SU

**SPENNYMOOR  
 PARKING AND WAITING RESTRICTIONS**

Scale:	1:1250 @ A3		
Date:	June 2016		
Drawn by:	L. Mowbray	Signature:	<i>[Signature]</i>
Date Sealed:	16/11/16	Map Schedule:	DV110





**Key to Types of Restriction**

-  No Waiting At Any Time
-  No Stopping
-  XXXXXX Individual Reference Number

PA111: Registered from Ordnance Survey material with the permission of Ordnance Survey on behalf of the Controller of Her Majesty's Stationary Office. Crown copyright. Unauthorised reproduction infringes Crown copyright and may lead to prosecution or civil proceedings. Durham County Council. LA 1000450255. 2016.

**Durham**  
County Council

Corporate Director  
Regeneration & Economic  
Development

Strategic Traffic Management

County Hall Durham DH1 5UQ


**SPENNYROOR  
PARKING AND WAITING RESTRICTIONS**

Scale: 1:1250 @ A2


Date: June 2016

Drawn by: L. Mowbray

Date Sealed: 10/11/16

Signature: 

Map: DW1110

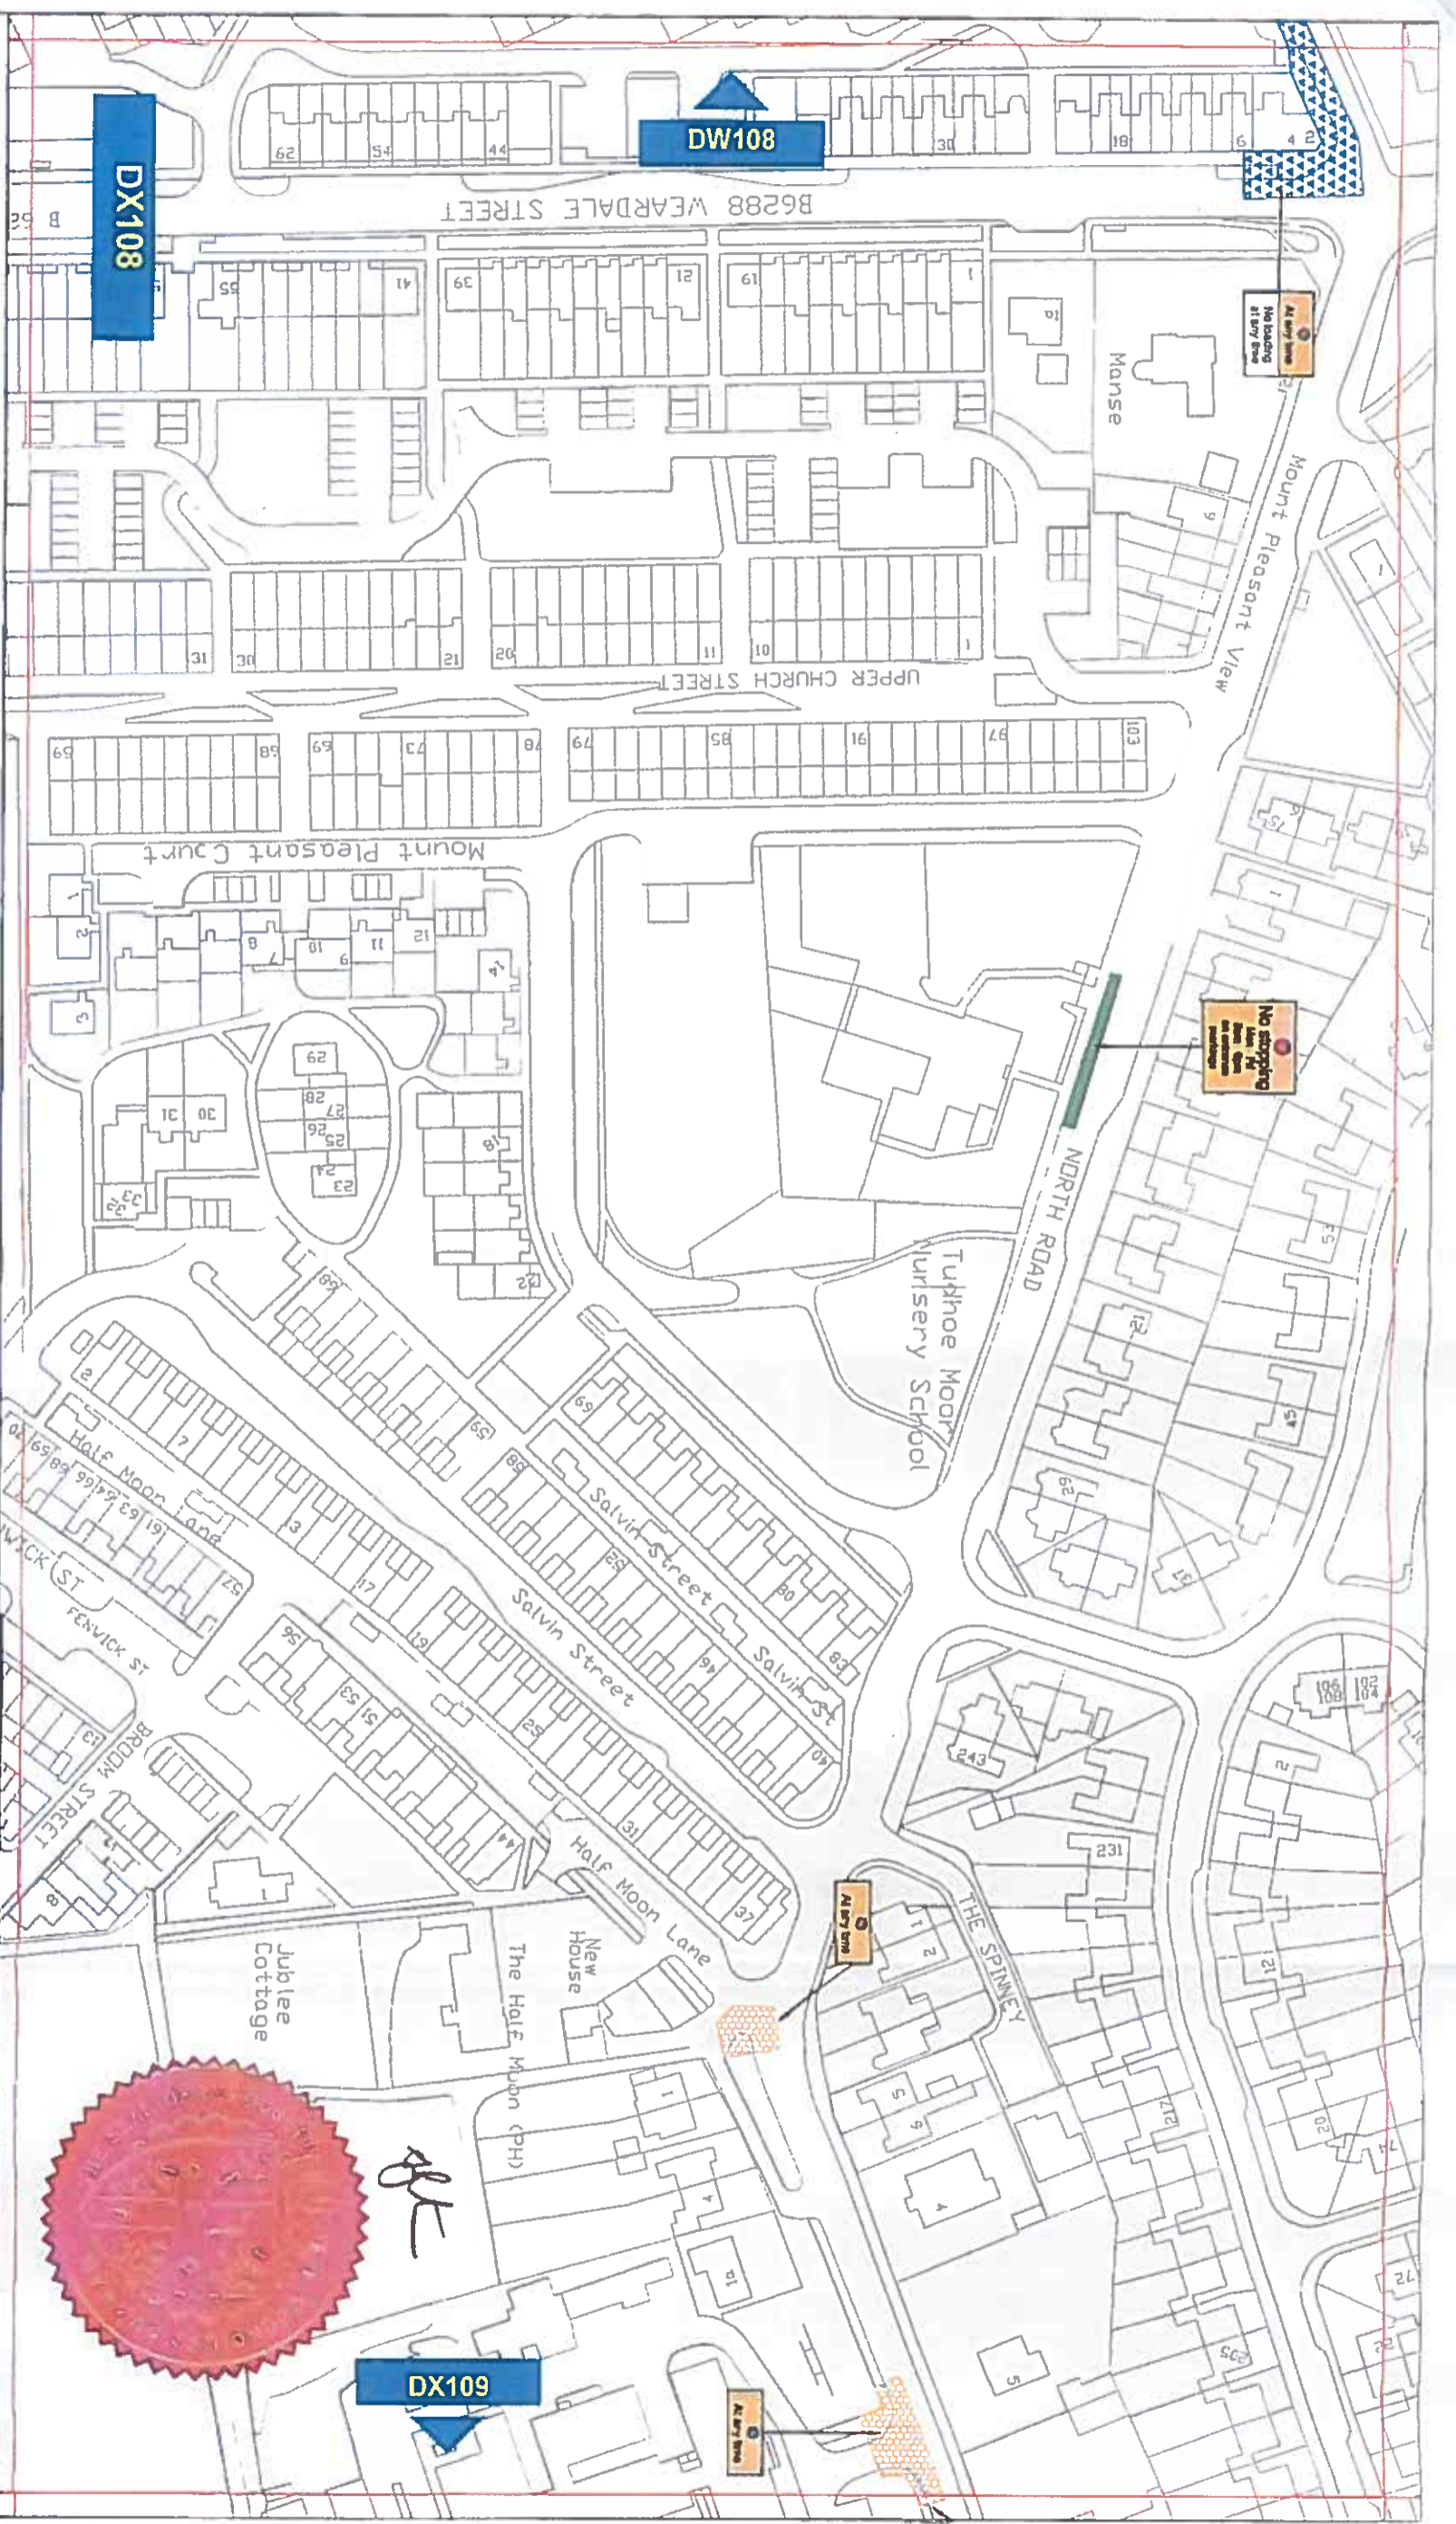

**Key to Types of Restriction**


-  No Loading At Any Time
-  No Stopping
-  No Waiting and No Loading/Unloading At Any Time
-  Individual Reference Number

**SPENNYMOOR  
PARKING AND WAITING RESTRICTIONS**

**Durham**  
County Council

Corporate Director  
Regeneration & Economic  
Development

Strategic Traffic Management  
County Hall, Durham DH1 5UO

Scale	1:1250 @ A3
Date:	Sept 2015
Drawn by:	L. Mowbray
Date Scaled:	10/11/16
Signature:	
Map Schedule:	DX108

Reproduced from Ordnance Survey material with the permission of Ordnance Survey on behalf of the Controller of Her Majesty's Stationary Office © Crown copyright. Unauthorised reproduction infringes Crown copyright and may lead to prosecution or civil proceedings. Durham County Council, LA 100049085, 2011.

PATH:





**Key to Types of Restriction**



No Waiting At Any Time



Individual Reference Number

PATH  
 Reproduced from Ordnance Survey material with the permission of Ordnance Survey on behalf of the Controller of Her Majesty's Stationary Office © Crown copyright. Unauthorised reproduction infringes Crown copyright and may lead to prosecution or civil proceedings. Durham County Council. LA 100049095E. 2016.



Corporate Director  
 Regeneration & Economic  
 Development

Strategic Traffic Management  
 County Hall, Durham DH1 5UD

**SPENNYMOOR  
 PARKING AND WAITING RESTRICTIONS**

Scale:	1:1250 @ A3
Date:	June 2016
Drawn by:	L. Monbray
Date Sealed:	10/11/16
Signature:	
Map Schedule:	DX109



*RLC*