

**THE COUNTY COUNCIL OF DURHAM  
(BURNOPFIELD, TANFIELD, OXHILL, SOUTH MOOR, SOUTH STANLEY, CRAGHEAD  
AND BLOEMFONTEIN) (PROHIBITION AND RESTRICTION OF WAITING AND  
PROHIBITION OF LOADING/UNLOADING) ORDER 2010  
(AMENDMENT No. 2) ORDER 2016**

The County Council of Durham ("the Council") in exercise of their powers under Sections 1, 2, 4, 32 & 35 and Part IV of Schedule 9 to the Road Traffic Regulation Act 1984, as amended ("the Act"); Part 6 of the Traffic Management Act 2004, as amended, and of all other enabling powers and after consultation with the Chief Officer of Police in accordance with Part III of Schedule 9 to the Act, hereby make the following Order:-

**Part I**

**General**

This Order may be cited as The County Council Of Durham Burnopfield, Tanfield, Oxhill, South Moor, South Stanley, Craghead and Bloemfontein) (Prohibition and Restriction of Waiting and Prohibition of Loading/Unloading) Order 2010 (Amendment No. 2) Order 2016 and shall come into operation on the 6<sup>th</sup> day of March 2017.

**Part II**

**Amendments**

1. The following amendments apply to:

The County Council of Durham Burnopfield, Tanfield, Oxhill, South Moor, South Stanley, Craghead and Bloemfontein) (Prohibition and Restriction of Waiting and Prohibition of Loading/Unloading) Order 2010

3/168

**Purpose of Amendments**

The following brief synopsis of amendments should be viewed in conjunction with the plans identified within the Schedules to the above Order, however the plans should prevail in the event of any discrepancy:

- (a) Introduce a No Waiting At Any Time restriction on the east side of C11 South Moor Road at its junction with south side of Muriel Street. (Plan ref: DH171 refers)
- (b) Introduce a No Waiting At Any Time restriction on the east side of C11 South Moor Road : both sides of junction with Wardle St. (Plan ref: DH171 refers)
- (c) Introduce a No Waiting At Any Time restriction on the east side of C11 South Moor Road : both sides of junction between rear Wardle St. and Rynfield. (Plan ref: DH170 refers)

## SCHEDULES

The following plans contained in the Schedules to the Order detailed in Article 2 herein have been removed / replaced / new plans inserted as indicated below:


- Schedule 1:** (i) Existing plan reference DH171 dated 7/3/13 has been removed and replaced with a new plan bearing the same reference seal dated as at the date of this Amendment Order;
- (ii) A new plan reference DH170 has been inserted bearing the seal date as at the date of this Amendment Order;

**Schedule 3:** Existing plan reference DH171 dated 7/3/13 has been removed and replaced with a new plan bearing the same reference seal dated as at the date of this Amendment Order

**GIVEN UNDER THE COMMON SEAL OF THE COUNTY COUNCIL OF DURHAM ON THE 23<sup>rd</sup> DAY OF FEBRUARY 2017**

*C. Ash*  
.....  
**Authorised Sealing Officer**



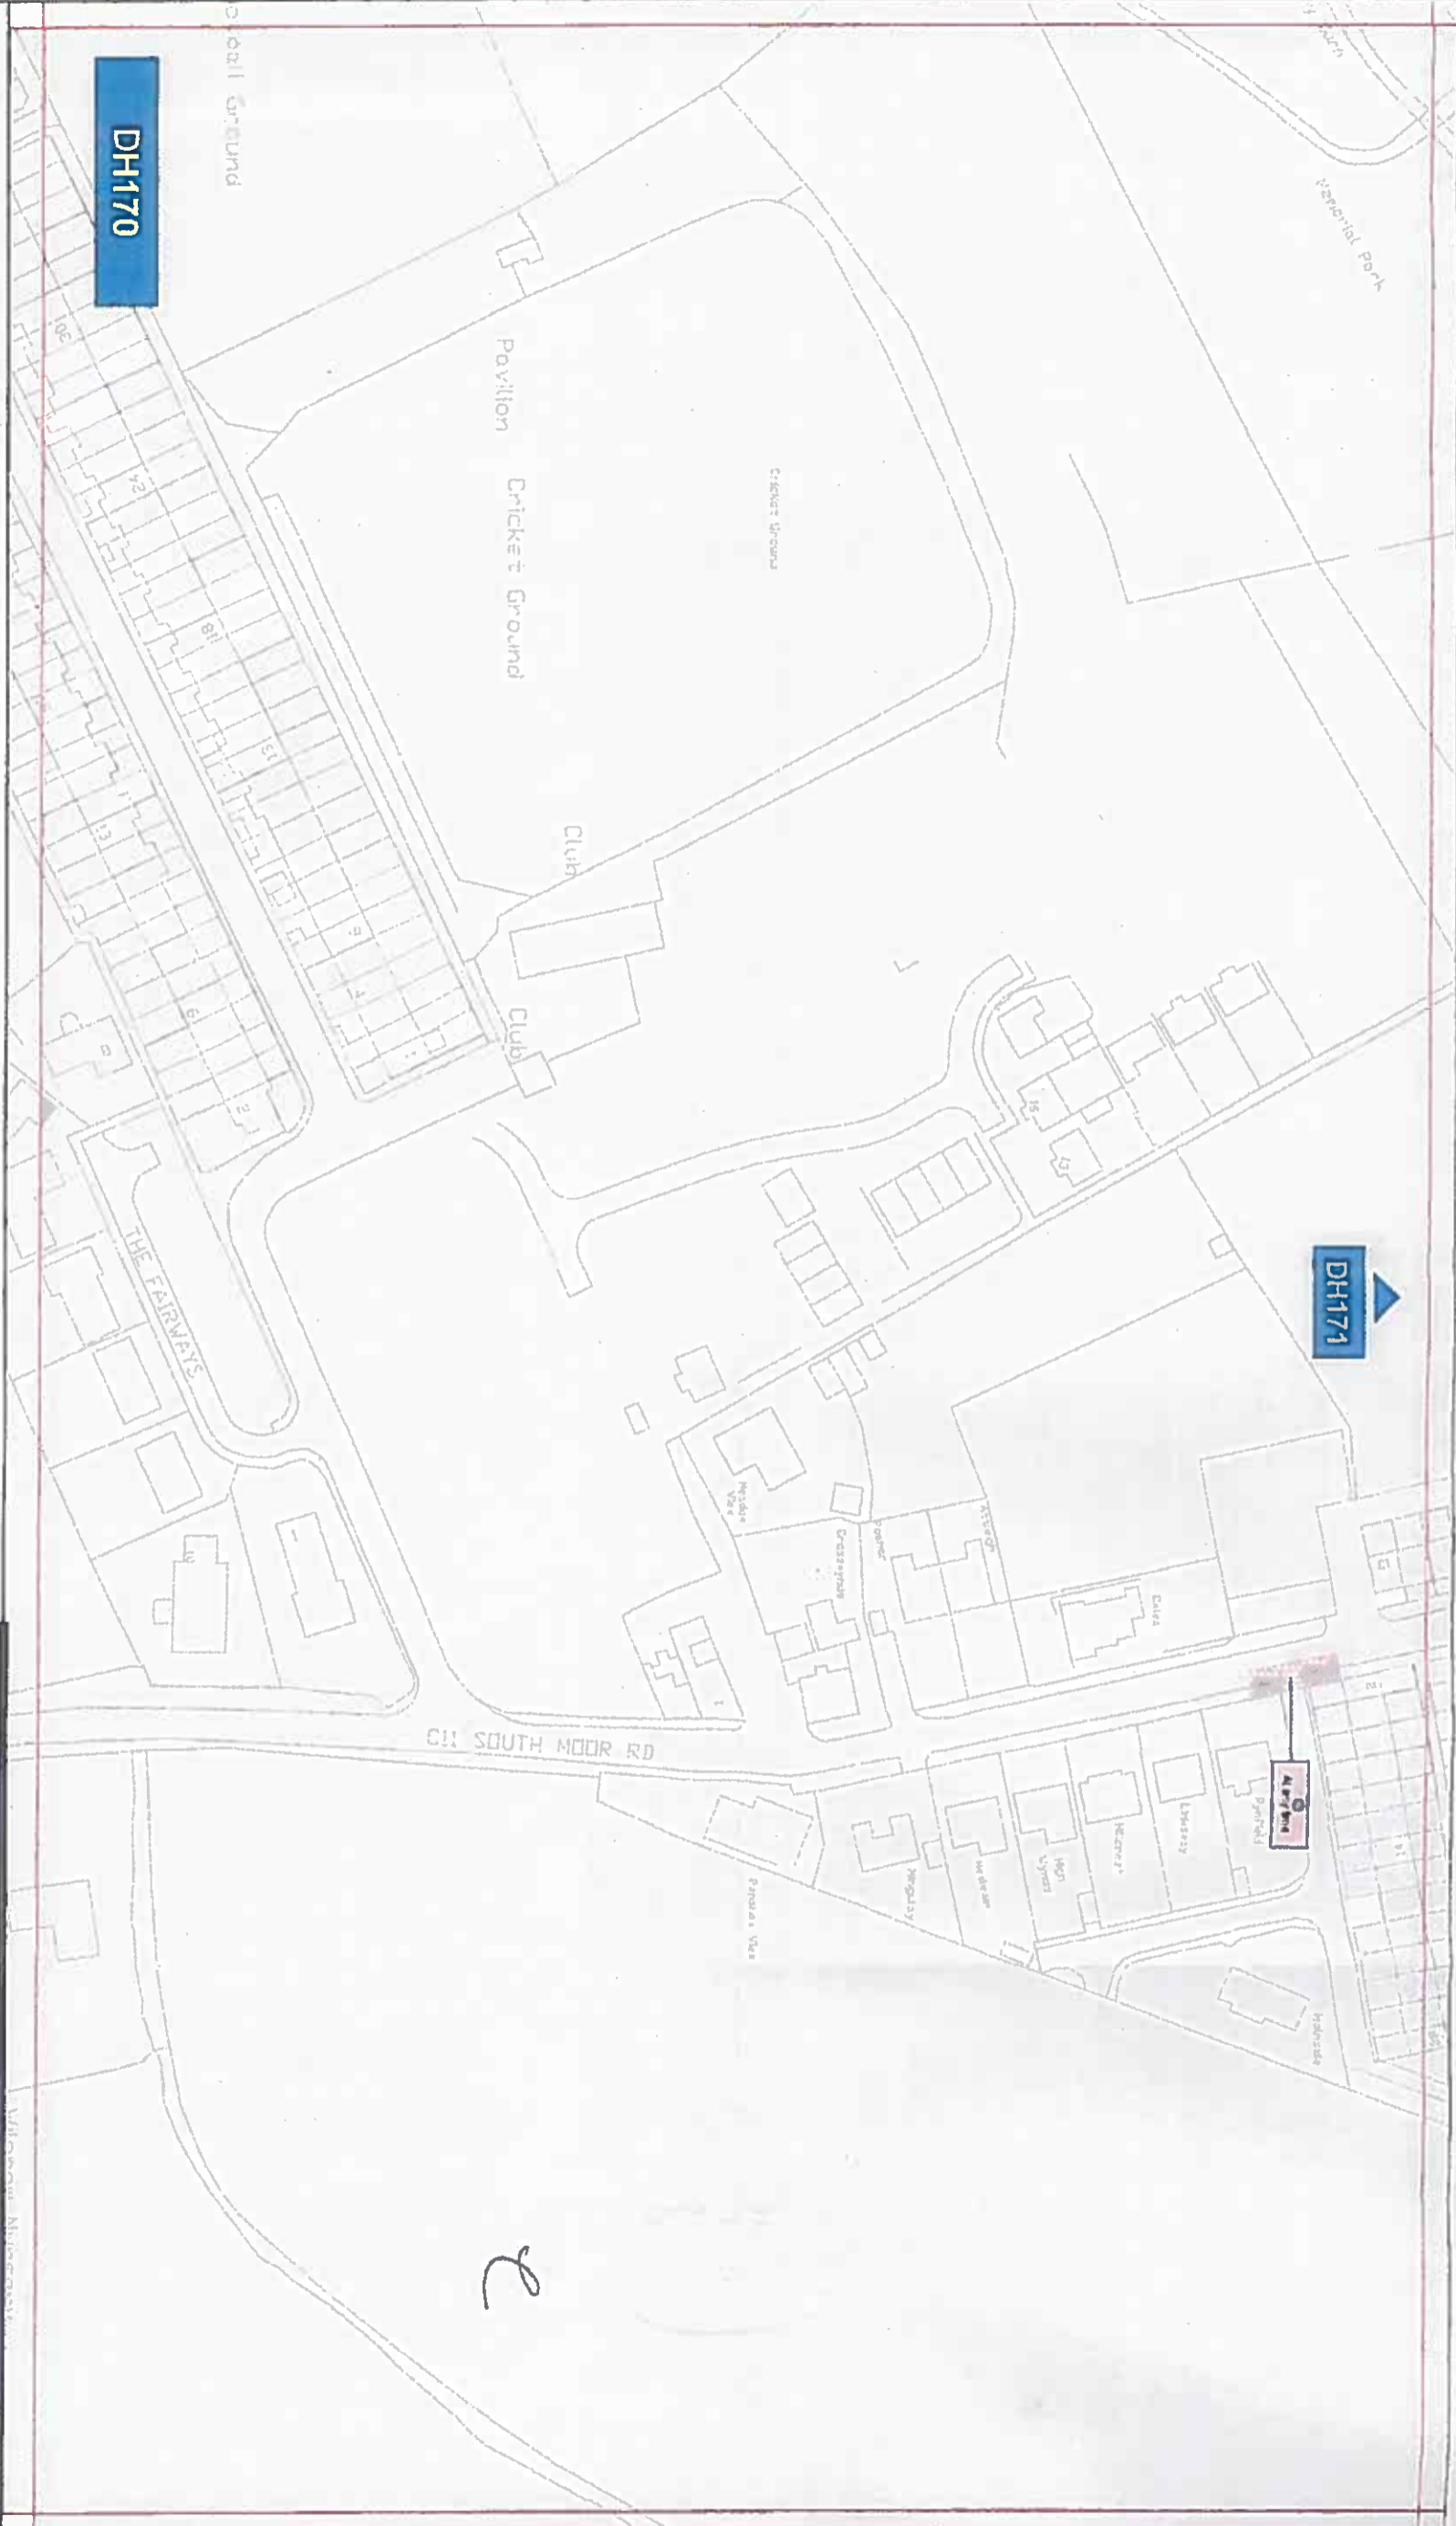

**Key to Types of Restriction**

-  No Waiting At Any Time
-  Individual Reference Number

Reproduced from Ordnance Survey material with the permission of Ordnance Survey on behalf of the Controller of Her Majesty's Stationary Office © Crown copyright. Unauthorised reproduction infringes Crown copyright and may lead to prosecution or civil proceedings. Durham County Council. LA 100049055. 2016.




Corporate Director  
Regeneration & Economic  
Development  
Strategic Traffic Management  
County Hall Durham DH1 5UD




**BURNOPFIELD, OXHILL, SOUTH MOOR, SOUTH STANLEY AND THE MIDDLES. PARKING AND WAITING RESTRICTIONS.**

Scale:	1:1250 @ A3		
Date:	November 2016		
Drawn by:	D. Bell	Signature	<i>Ken</i>
Date Sealed:	23/11/17	Map Schedule	DH170

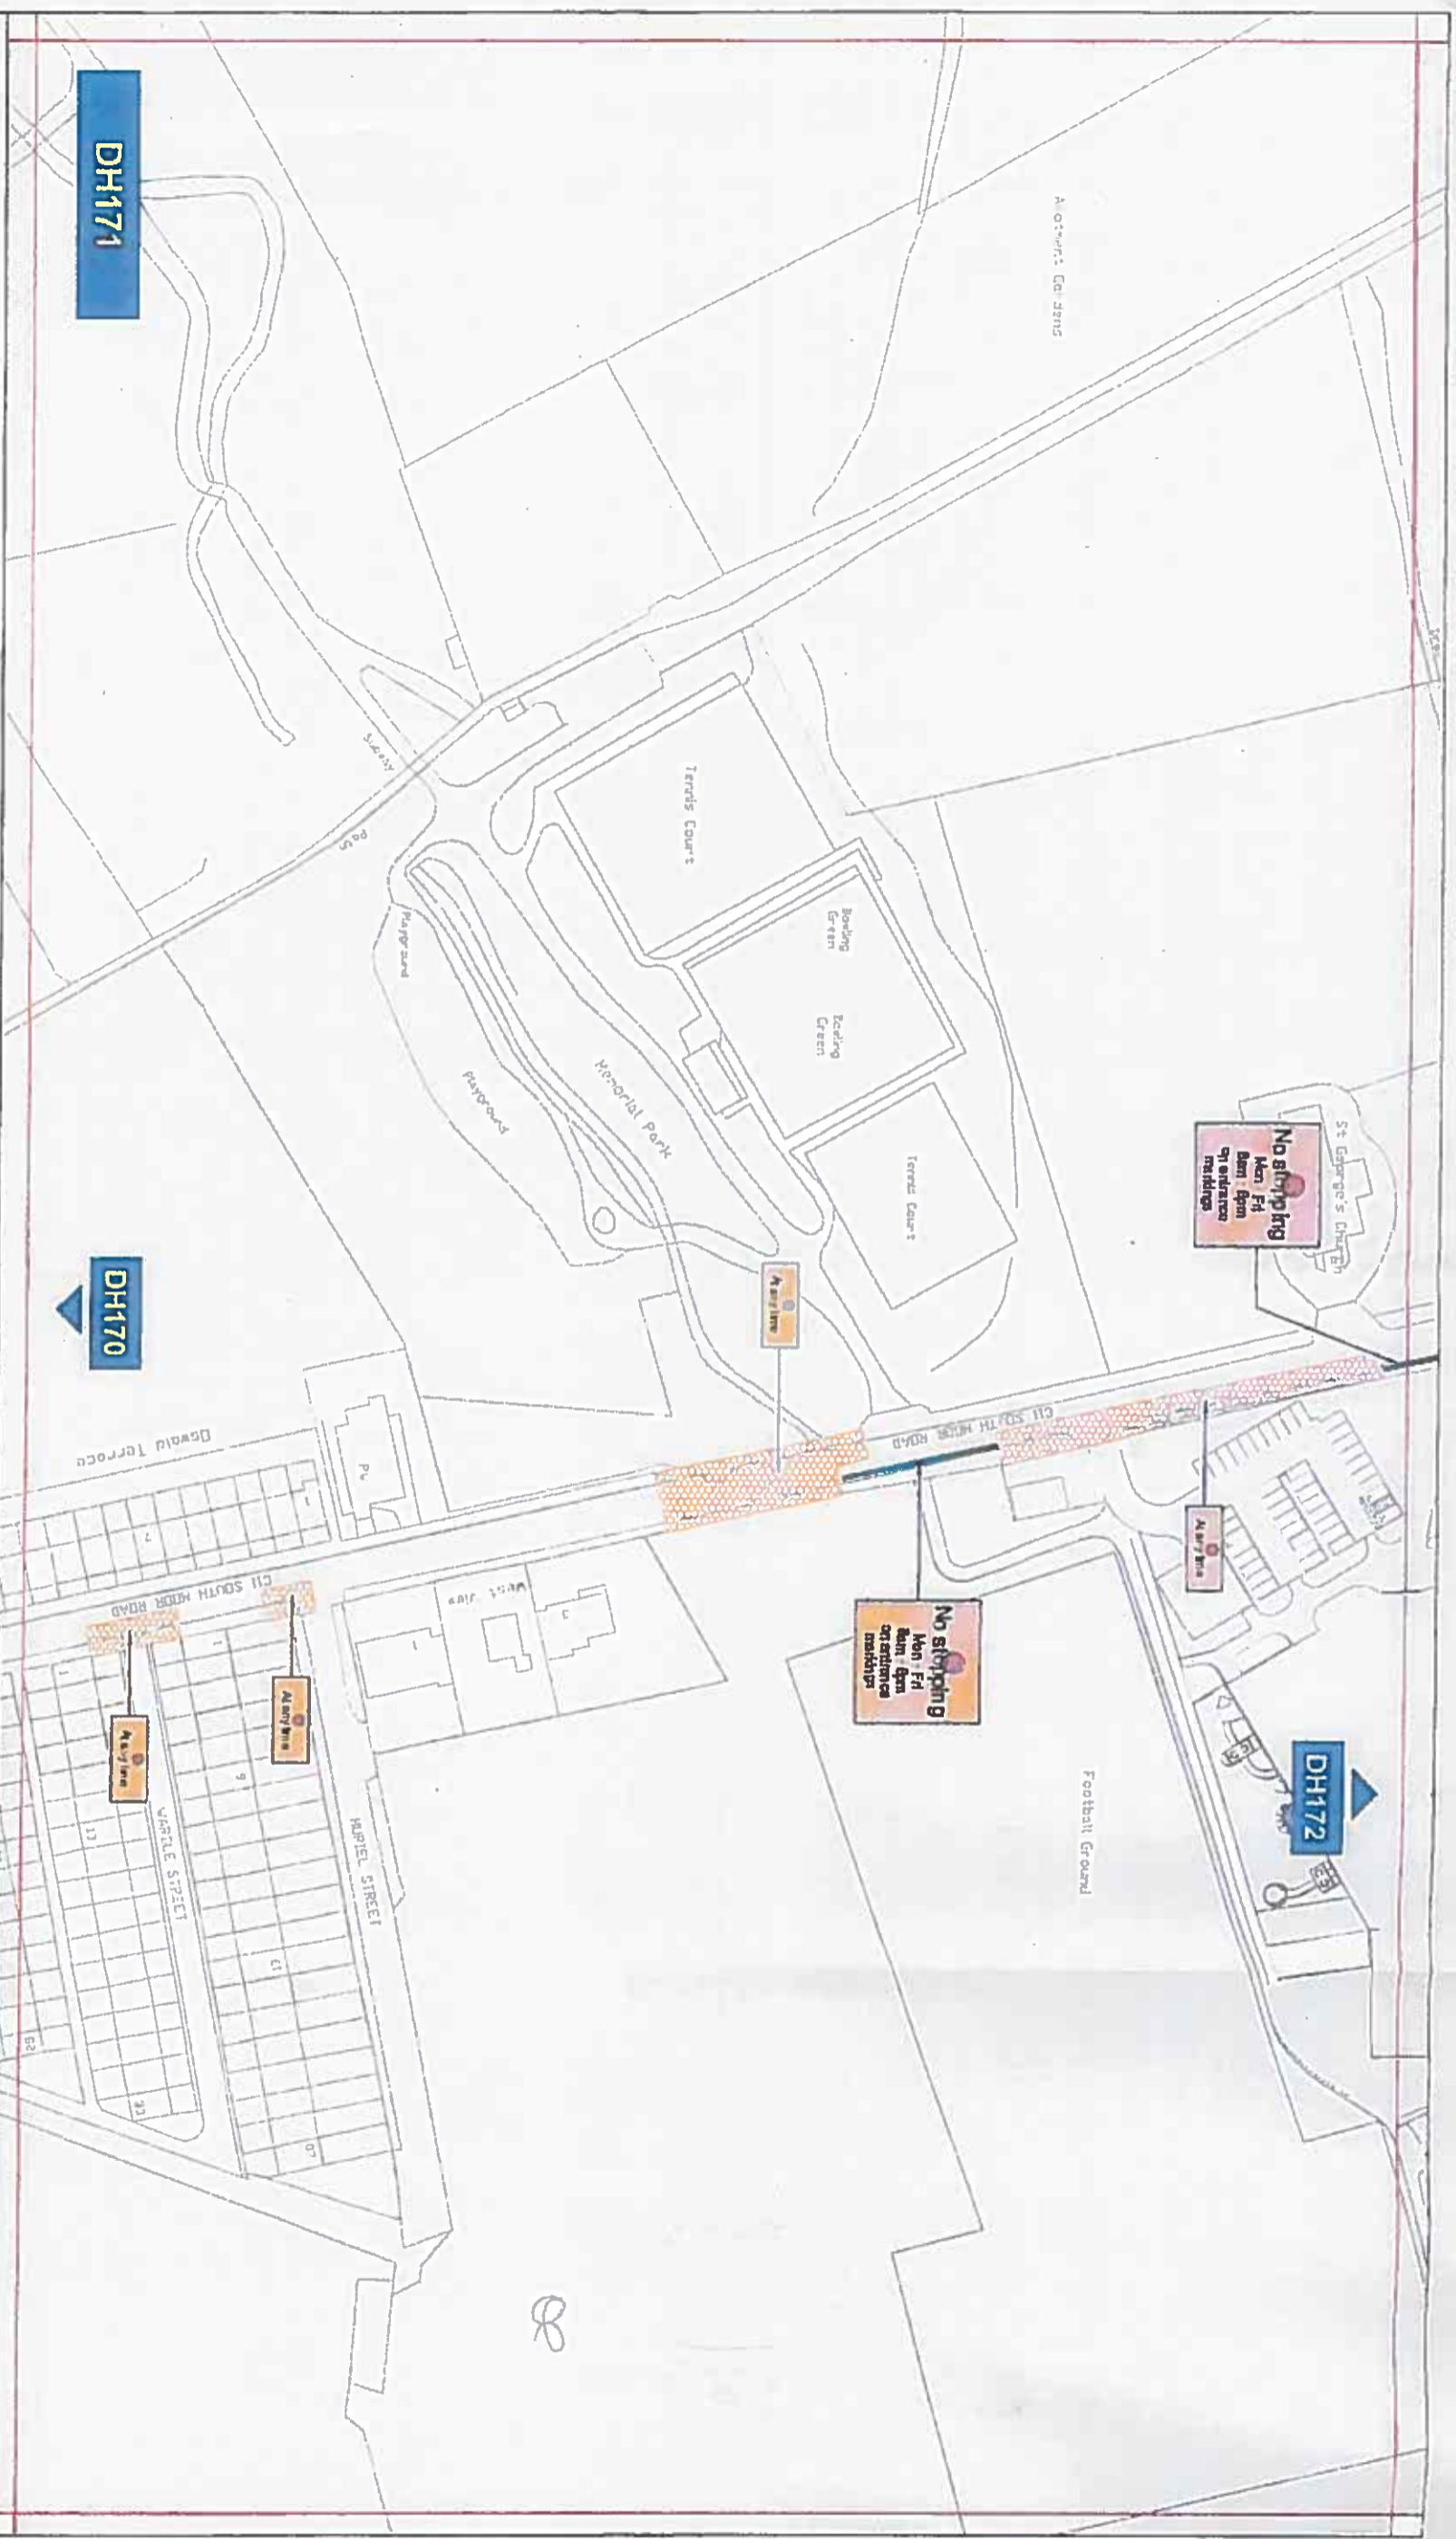



**Key to Types of Restriction**

-  No Waiting At Any Time
-  No Stopping
-  Individual Reference Number

PATH: Reproduced from Ordnance Survey material with the permission of Ordnance Survey on behalf of the Controller of Her Majesty's Stationery Office © Crown copyright. Unauthorised reproduction infringes Crown copyright and may lead to prosecution or civil proceedings. Durham County Council. LA 100049056. 2016.



Corporate Director  
Regeneration & Economic  
Development  
Strategic Traffic Management  
County Hall, Durham DH1 5UO

**BURNOPFIELD, OXHILL, SOUTH MOOR, SOUTH STANLEY AND THE MIDDLES. PARKING AND WAITING RESTRICTIONS.**



Scale	1:1250 @ A3
Date	November 2016
Drawn by	D Bell
Date Sealed	23/2/17.
Signature	<i>MB</i>
Map Schedule	DH171