

**THE COUNTY COUNCIL OF DURHAM
(DURHAM CITY (SOUTH WEST))
(PARKING AND WAITING RESTRICTIONS) ORDER 2013
(AMENDMENT NO. 1) ORDER 2017**

The County Council of Durham ("the Council") in exercise of their powers under Sections 11, 2, 4, 32, 35, 45, 46, 46A, 47 & 49 and Part IV of Schedule 9 to the Road Traffic Regulation Act 1984, as amended ("the Act") and Part 6 of the Traffic Management Act 2004, as amended and of all other enabling powers and after consultation with the Chief Officer of Police in accordance with Part III of Schedule 9 to the Act, hereby make the following Order:-

General

1. This Order may be cited as The County Council of Durham (Durham City South West) (Parking & Waiting Restrictions) Order 2013 (Amendment No. 1) Order 2017 and shall come into operation on the 8th day of May 2017.

Amendments

2. The under-noted amendments have been made to the following Order:

The County Council of Durham (Durham City South West) (Parking & Waiting Restrictions) Order 2013. 117.

Purpose of Amendments

3. The following brief synopsis of amendments should be viewed in conjunction with the plans identified within the Schedules to the above Order, however the plan(s) should prevail in the event of any discrepancy:

To introduce No Stopping 10am-6am except taxis & Loading Only 6am-10am restrictions in two purpose built laybys on North Road:

- (1) on the south side of North Road running from its junction with Neville Street in a south easterly direction for approximately 40 metres; and
- (2) on the north side of North Road running in a south easterly direction from No. 75 North Road for approximately 35 metres.

Plan ref: DX139 refers.

ARTICLES

Amendments have been made to the following Articles:

Article 10 – the title has been amended to read "Prohibition of Loading"

Article 11 – has been amended to read:

- (a) **No Stopping on Entrance Markings**
 - (b) **No Stopping 10am-6am except taxis**
11. Save as provided in Article 38 of this Order no person shall, except upon the direction or with the permission of an enforcement officer cause or permit any vehicle other than those vehicles specifically authorised by this Order, to stop or wait on the lengths of roads or sides of lengths of roads on such days and during such times as identified in the individual plan(s) detailed in Schedules 5 (a) and (b) to this Order.

SCHEDULES

Plan reference DX139 has been replaced within the following Schedules:

1, 3, 8 and 10

Schedule 4 – the title has been amended to reflect the change in the title to Article 10 noted above.

A new Schedule 5(b) has been inserted to reflect the change made in Article 11 noted above which reads:

**Schedule 5b
No Stopping 10am-6am except taxis**

Item No	Plan reference number
1	DX139

Saving


- 4. In so far as any provision of this Order conflicts with any provision which is contained in an Order made or having effect as if made under the Act or by or under any other enactment then the provisions of this Order shall prevail.
- 5. The prohibitions and restrictions imposed by this Order shall be in addition to and not in derogation from any restriction or requirement imposed by any regulations made or having effect as if made under the Act or by or under any other enactment.

**GIVEN UNDER THE COMMON SEAL
OF THE COUNTY COUNCIL OF DURHAM
ON THE 27th DAY OF APRIL 2017**)
)
)



[Handwritten Signature]
.....
Authorised Sealing Officer

586622

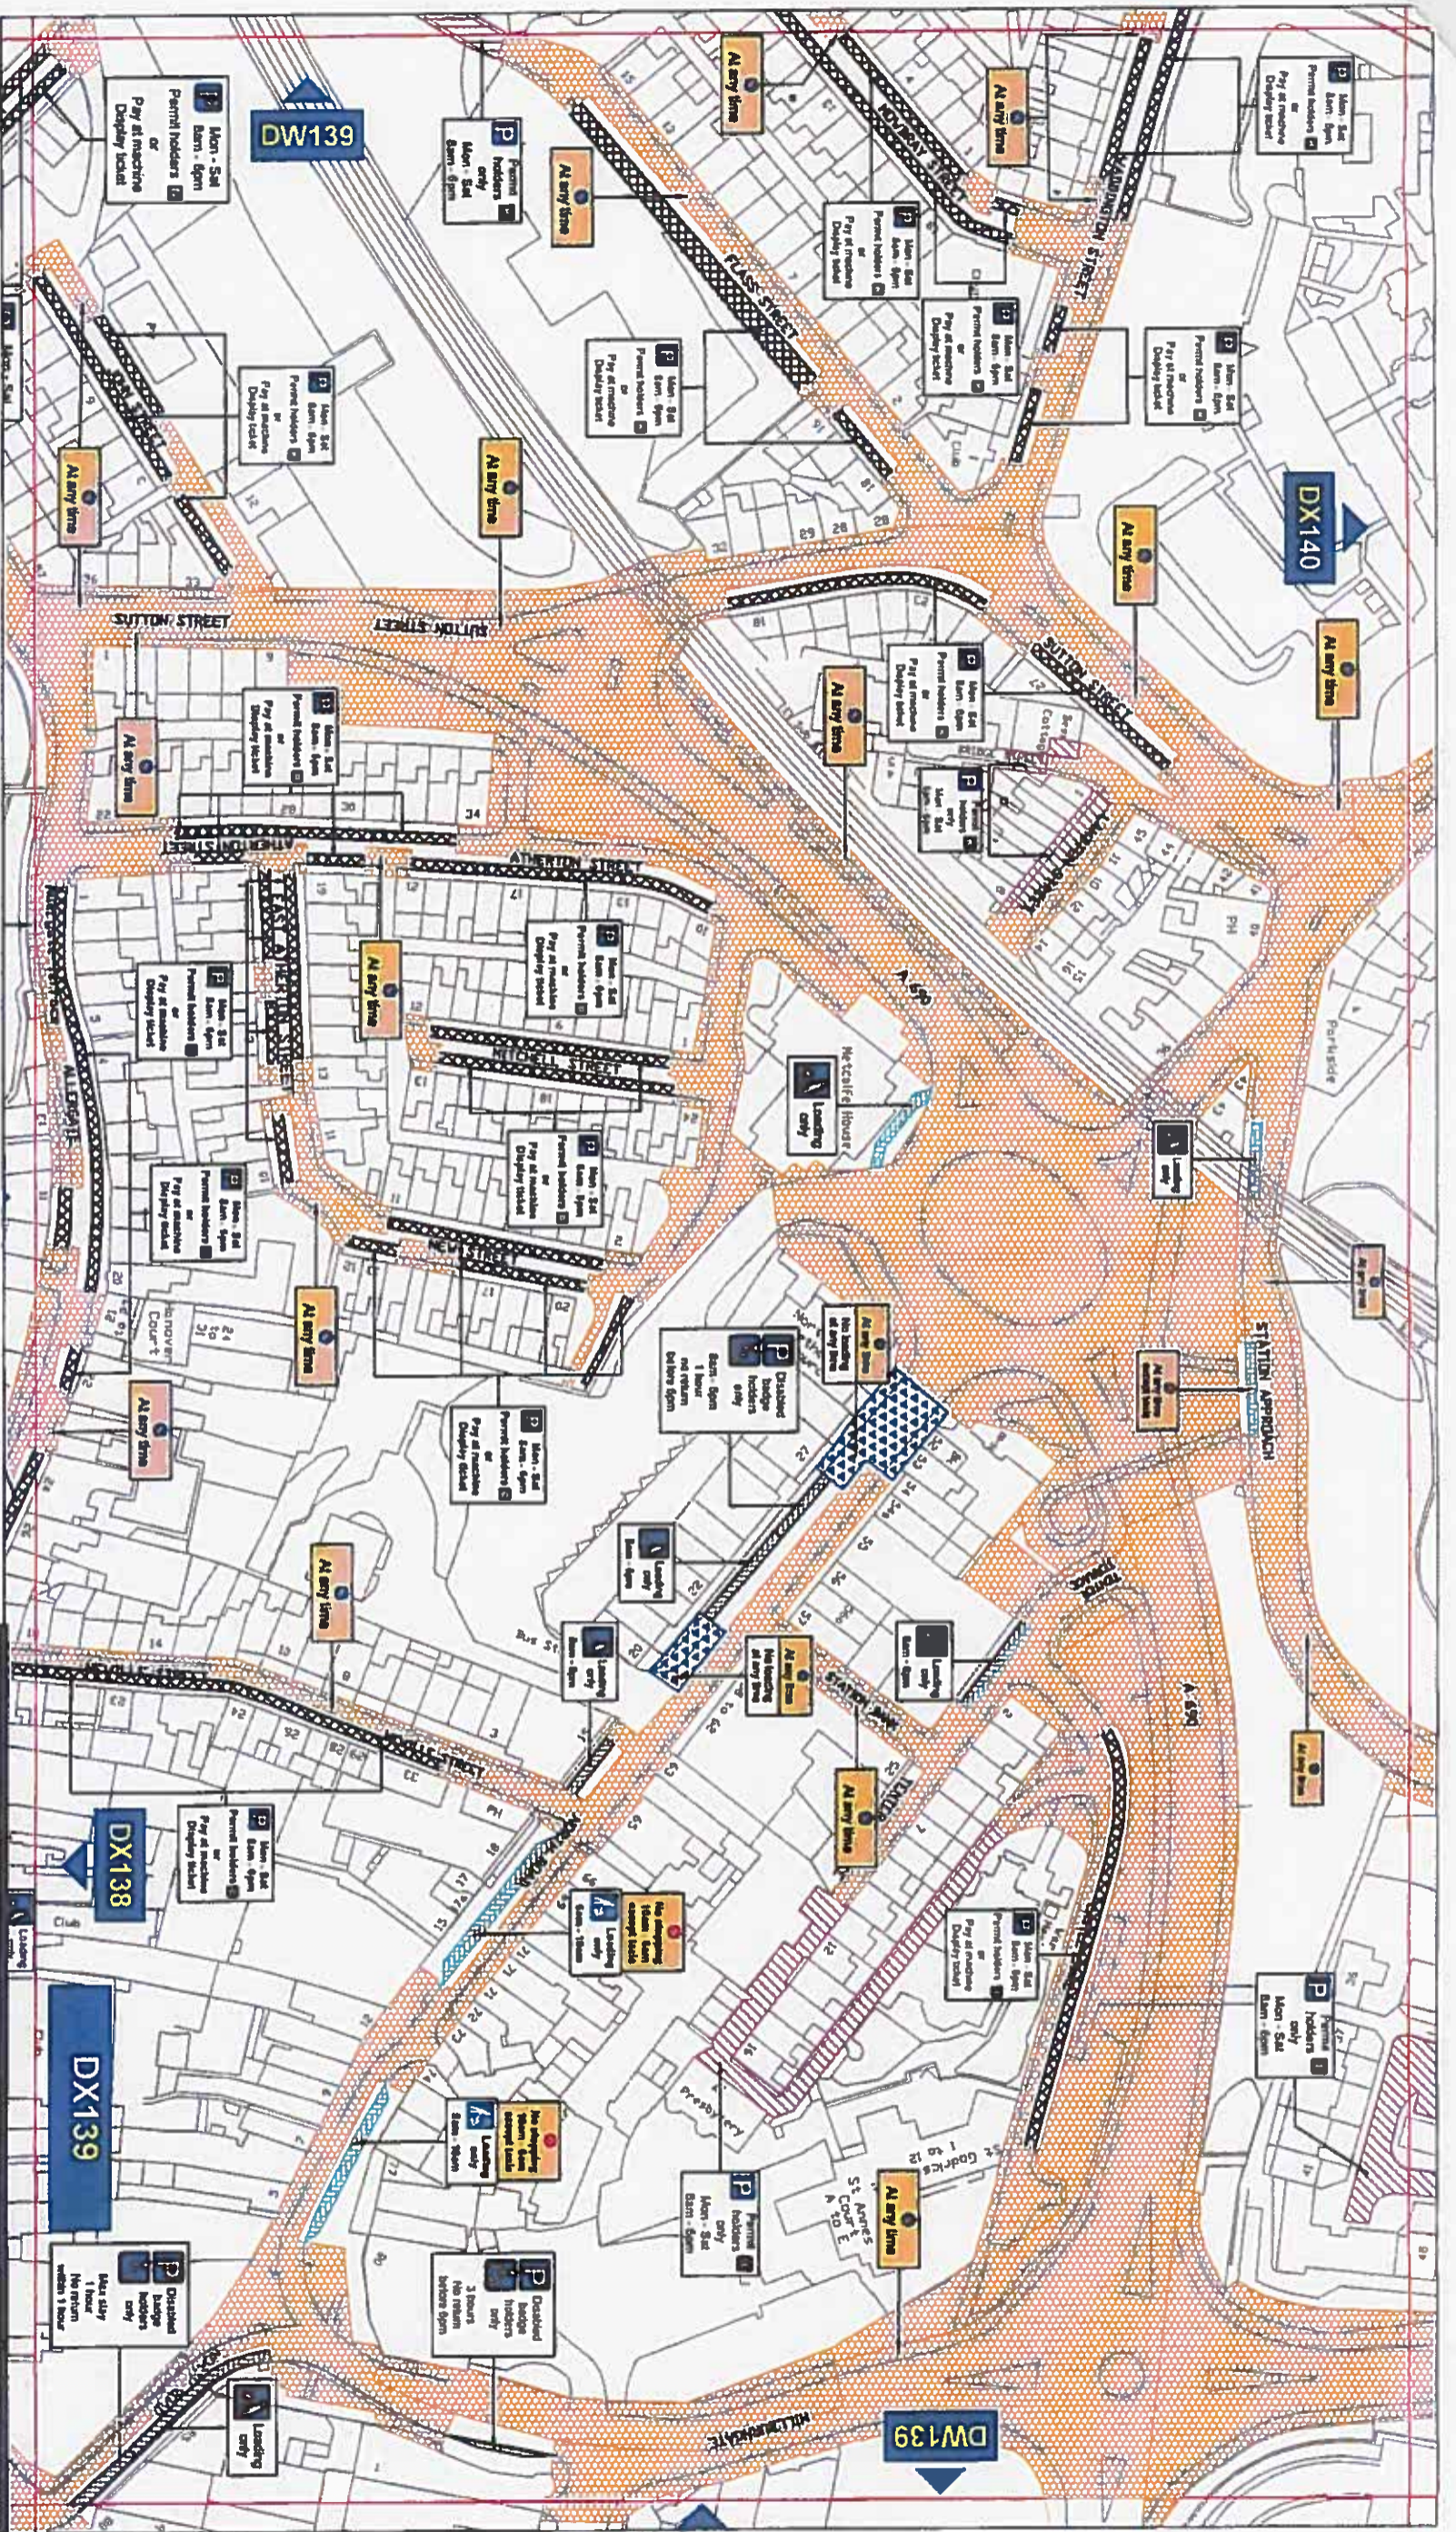

Key to Types of Restriction

- No Waiting At Any Time
- No Loading/Unloading At Any Time
- Restricted Bay
- Pay and Display and Permit Holders
- Permit Holders Only
- Individual Reference Number

PATH:
 Reproduced from Ordnance Survey material with the permission of Ordnance Survey on behalf of the Controller of Her Majesty's Stationary Office © Crown copyright. Unauthorised reproduction infringes Crown copyright and may lead to prosecution or civil proceedings. Durham County Council. LA 100049055. 2017.



Corporate Director
 Regeneration & Economic
 Development
 Strategic Traffic Management
 County Hall, Durham DH1 5UD

DURHAM CITY (SOUTH WEST) PARKING AND WAITING RESTRICTIONS.

Scale:	1:1250 @ A3
Date:	January 2017
Drawn By:	R Smith
Date Sealed:	Map Schedule.
Signature:	9/2/17
Map Schedule:	DX139

KCP

