

**THE COUNTY COUNCIL OF DURHAM
(DURHAM CITY (SOUTH WEST))
(PARKING AND WAITING RESTRICTIONS) ORDER 2013
(AMENDMENT NO. 2) ORDER 2018**

The County Council of Durham ("the Council") in exercise of their powers under Sections 1, 2, 4, 32 & 35 and Part IV of Schedule 9 to the Road Traffic Regulation Act 1984, as amended ("the Act") and Part 6 of the Traffic Management Act 2004, as amended and of all other enabling powers and after consultation with the Chief Officer of Police in accordance with Part III of Schedule 9 to the Act, hereby make the following Order:-

General

This Order may be cited as The County Council of Durham (Durham City South West) (Parking & Waiting Restrictions) Order 2013 (Amendment No. 2) Order 2018 and shall come into operation on the 20th day of December 2018

Amendments

The under-noted amendments have been made to the following Order:

The County Council of Durham (Durham City South West) (Parking & Waiting Restrictions) Order 2013.

Purpose of Amendments

The following brief synopsis of amendments should be viewed in conjunction with the plans identified within the Schedules to the above Order, however the plan(s) should prevail in the event of any discrepancy:

- (1) **Introduce No Stopping on Entrance Markings Mon-Fri 7am-6pm (School Keep Clear) on Relly Path** (both sides) from its junction with A690 Neville's Cross Bank in a north westerly direction for 31.56 metres (plans DV136 and DV137 refer).
- (2) **Introduce limited waiting Parking Bays Mon- Fri 7am-6pm 20 mins no return within 1 hour** on the north side of Relly Path opposite property no.'s numbers 2-4 (plan DV137 refers).
- (3) **Introduce No Waiting At Any Time restrictions on:**
 - a. **Relly Path:**
 - i. south side from property No 2 north westerly direction for its full length (plan DV137 refers)
 - ii. (north side) opposite driveway of property No. 4 (plan DV137 refers)
 - b. **Ellam Road** (both sides) from its junction with A167 Darlington Road eastwards for 12 metres (plan DW136 refers)
 - c. **St Monica Grove:**
 - i. both sides from its junction with A167 Newcastle Road for approx. 12 metres (plan DV138 refers)
 - ii. outside of property No.'s 2-4 and 9-11 (plan DW139 refers)

- d. **Lyndhurst Drive** (both sides) from its junction with A167 Newcastle Road for approx. 12 metres (plan DV139 refers)
- e. **St Bede's Close** (both sides) from its junction with A167 Newcastle Road for approx. 27 metres (plan DV138 refers)
- f. **Redhills Lane**: junctions with:
- St Monica Grove** (both sides) plan ref DW139 refers
 - St Aidan's Crescent** (north east side only) plan DW139 refers
 - Prior's Close** (both sides) plan DV139 refers
 - Archers Court** (both sides) plan DV139 refers
- (4) **Introduce / Extend Restricted Waiting Mon-Fri 8am-5pm on:**
- Introduce on **St Monica Grove** (west side) from a point 10 metres south west of Redhills Lane for approx. 30 metres (plan DW139 refers)
 - Extend on **Redhills Lane** (both sides) outside of 10A Redhills Lane (plan DV139 refers)
 - Introduce on **Prior's Close** (east side) from approx. 10m south of Redhills Lane for its full length including the turning head (plan DV139 refers)

Schedules:

The following Schedules have been amended:

Schedule 1:

Plans DV136, DV137, DV138, DV139 and DW139 have been replaced and a new plan reference DW136 has been inserted into this Schedule.

Schedule 2:

Plans DV137, DV139 and DW139 have been replaced and new plans reference DW136 and DV136 have been inserted into this Schedule.

Schedule 4:

Plans DV136 and DV137 have been replaced.

Schedule 5a:

New plans DV136 and DV137 have been inserted into this Schedule.

Schedule 8:

- Reference to plan reference DX137 has been removed
- Plan reference DX139 has been inserted

Schedule 9:

Plans DV137 and DV139 have been replaced.

Schedule 11:

Plan DV136 has been replaced.

All plans replaced/inserted into the Schedules above will bear the seal date as at the date of this Amendment Order.

Saving

1. In so far as any provision of this Order conflicts with any provision which is contained in an Order made or having effect as if made under the Act or by or under any other enactment then the provisions of this Order shall prevail.
2. The prohibitions and restrictions imposed by this Order shall be in addition to and not in derogation from any restriction or requirement imposed by any regulations made or having effect as if made under the Act or by or under any other enactment.


**GIVEN UNDER THE COMMON SEAL OF THE COUNTY COUNCIL OF DURHAM ON THE
6th OF DECEMBER 2018**

N Carter

.....
Authorised Sealing Officer



589617

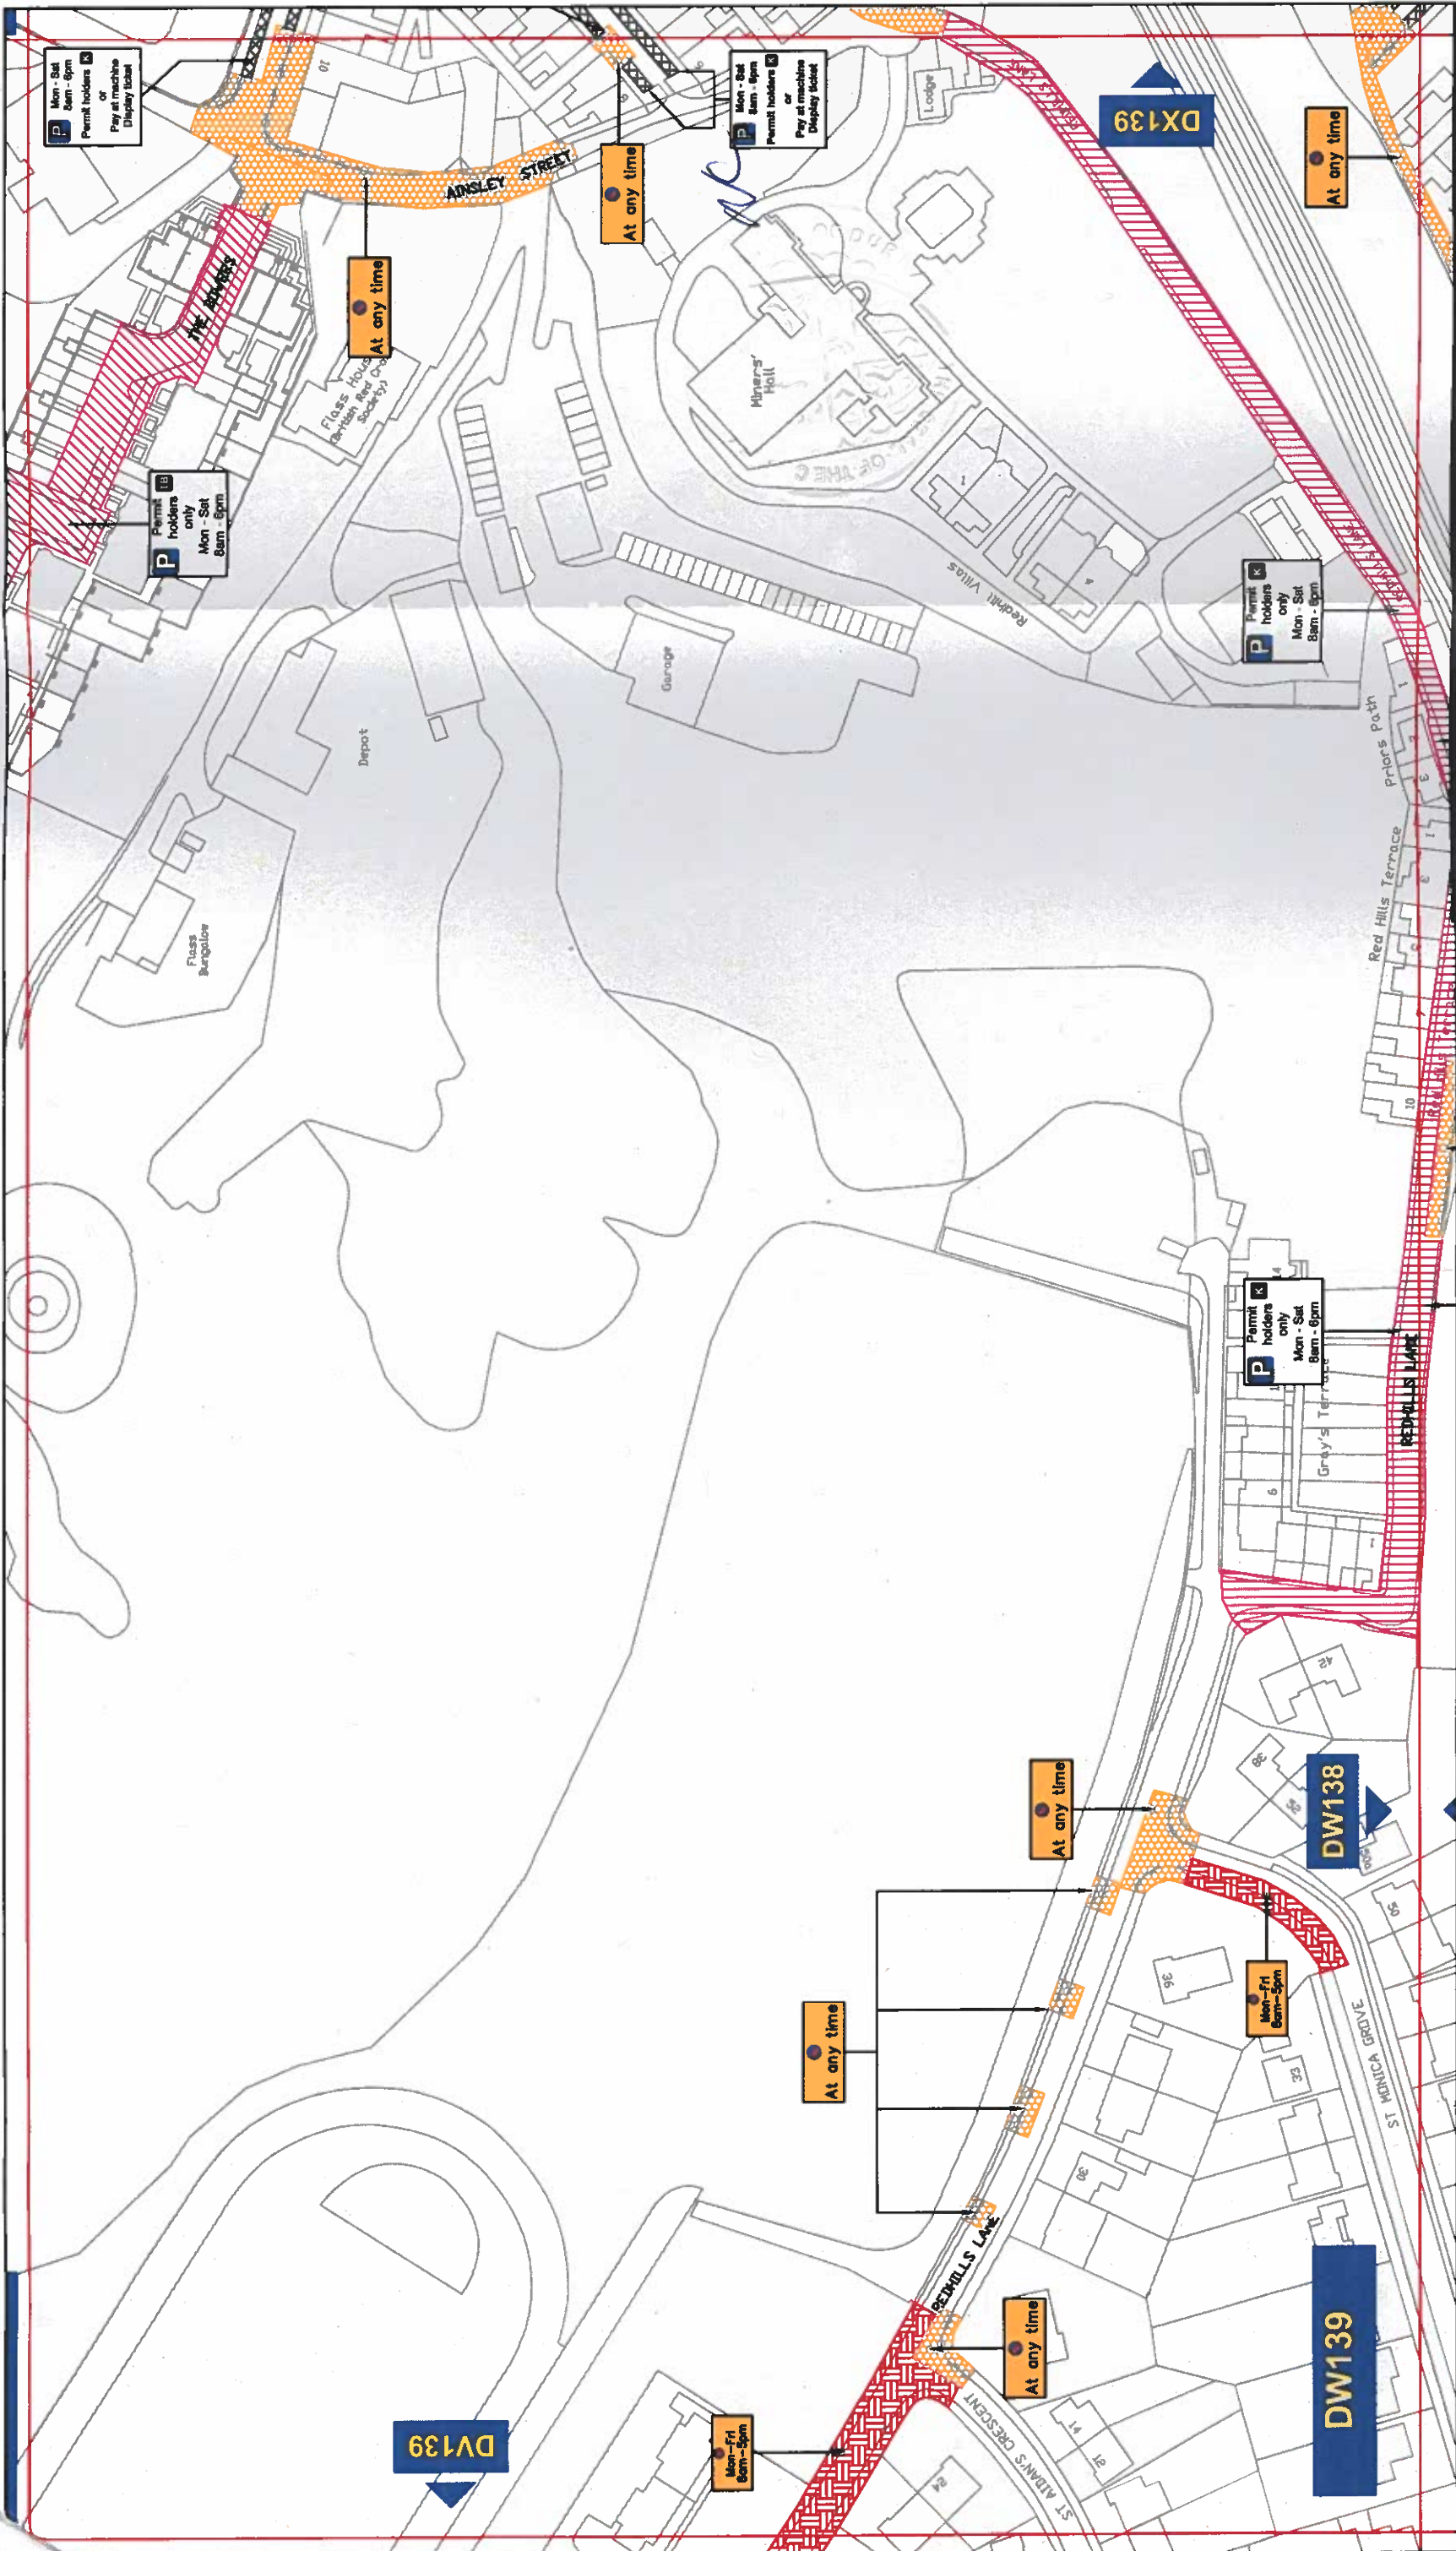

Key to Types of Restriction

- No Waiting At Any Time
- Restricted Waiting
- Pay and Display and Permit Holders
- Permit Holders Only

XXXXXX Individual Reference Number

**DURHAM CITY (SOUTH WEST)
PARKING AND WAITING RESTRICTIONS**



Durham
County Council

Corporate Director
Regeneration & Economic
Development

Strategic Traffic Management

County Hall, Durham DH1 5UQ


Scale: 1:1250 @ A3

Date: March 2018

Drawn by: R.Smith

Date Sealed: DW139



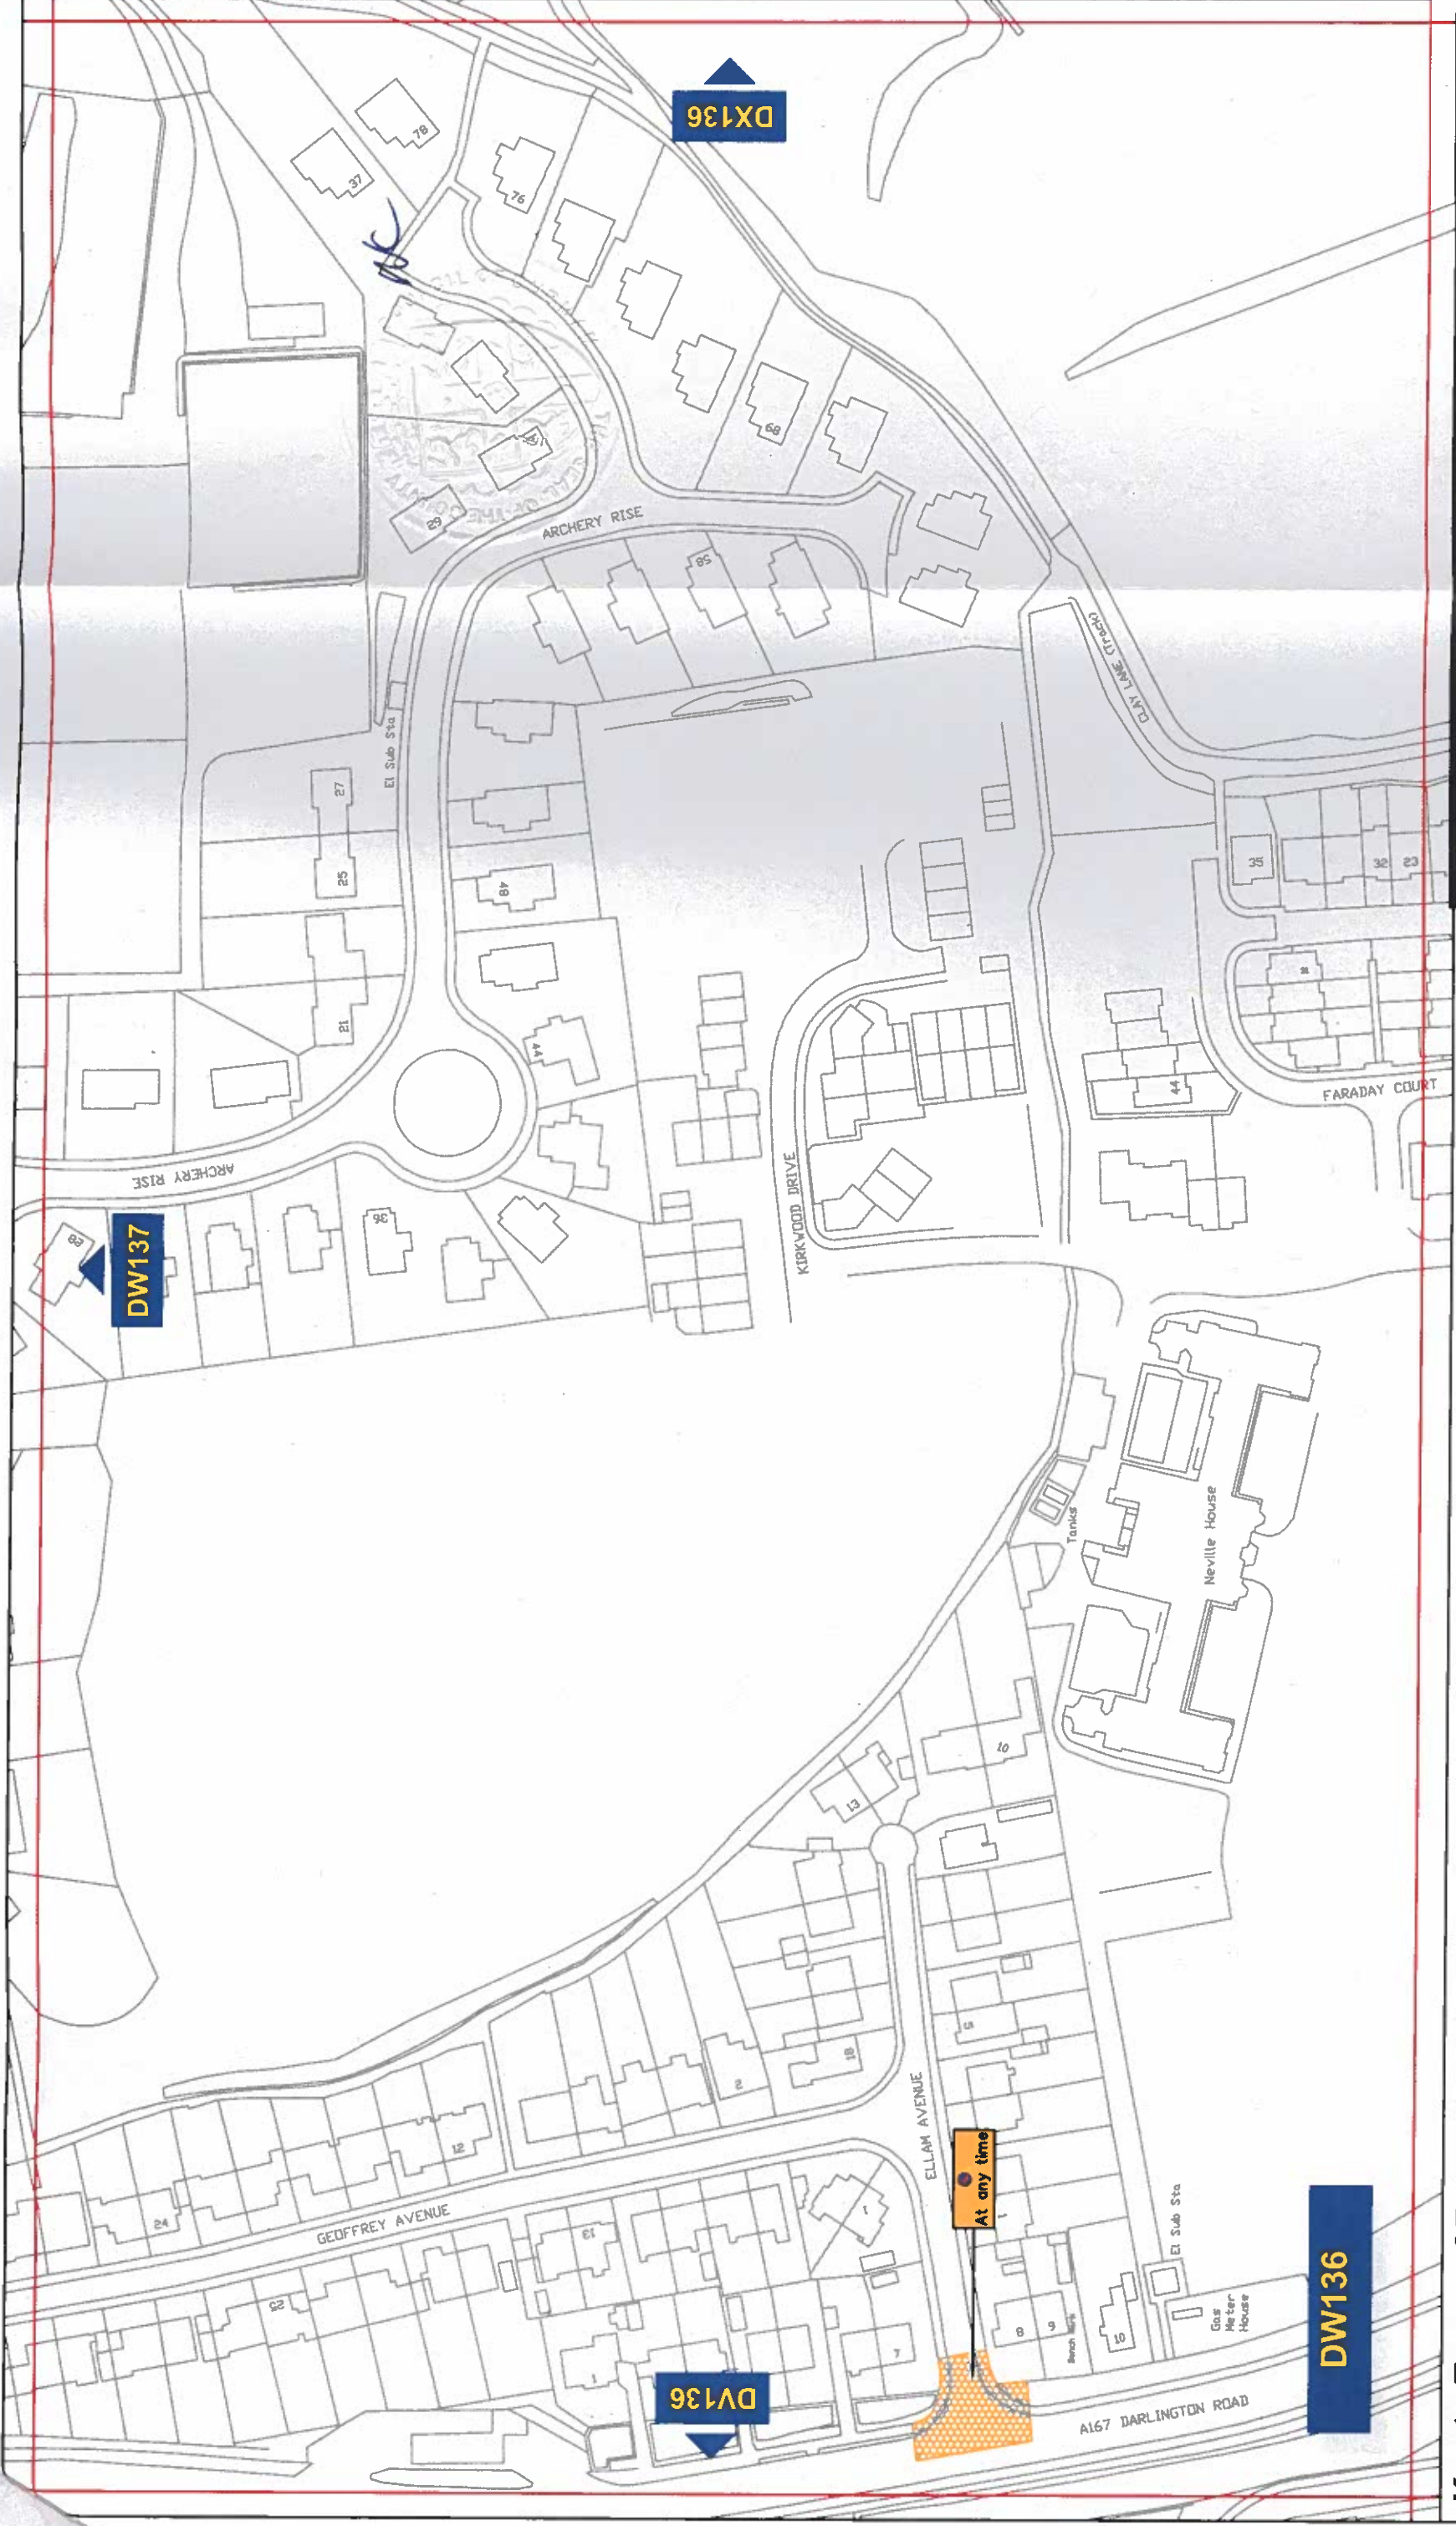

Key to Types of Restriction

- No Waiting At Any Time
- XXXXXX Individual Reference Number



Corporate Director
Regeneration & Economic
Development


Strategic Traffic Management
County Hall, Durham DH1 5UQ

DURHAM CITY (SOUTH WEST) PARKING AND WAITING RESTRICTIONS

Scale:	1:1250 @ A3	Signature:	
Date:	March 2018	Map	
Drawn by:	R. Smith	Schedule:	
Date Sealed:			

Reproduced from Ordnance Survey material with the permission of Ordnance Survey on behalf of the Controller of Her Majesty's Stationery Office © Crown copyright. Unauthorised reproduction infringes Crown copyright and may lead to prosecution or civil proceedings. Durham County Council. LA 100049055. 2018.

PATH:

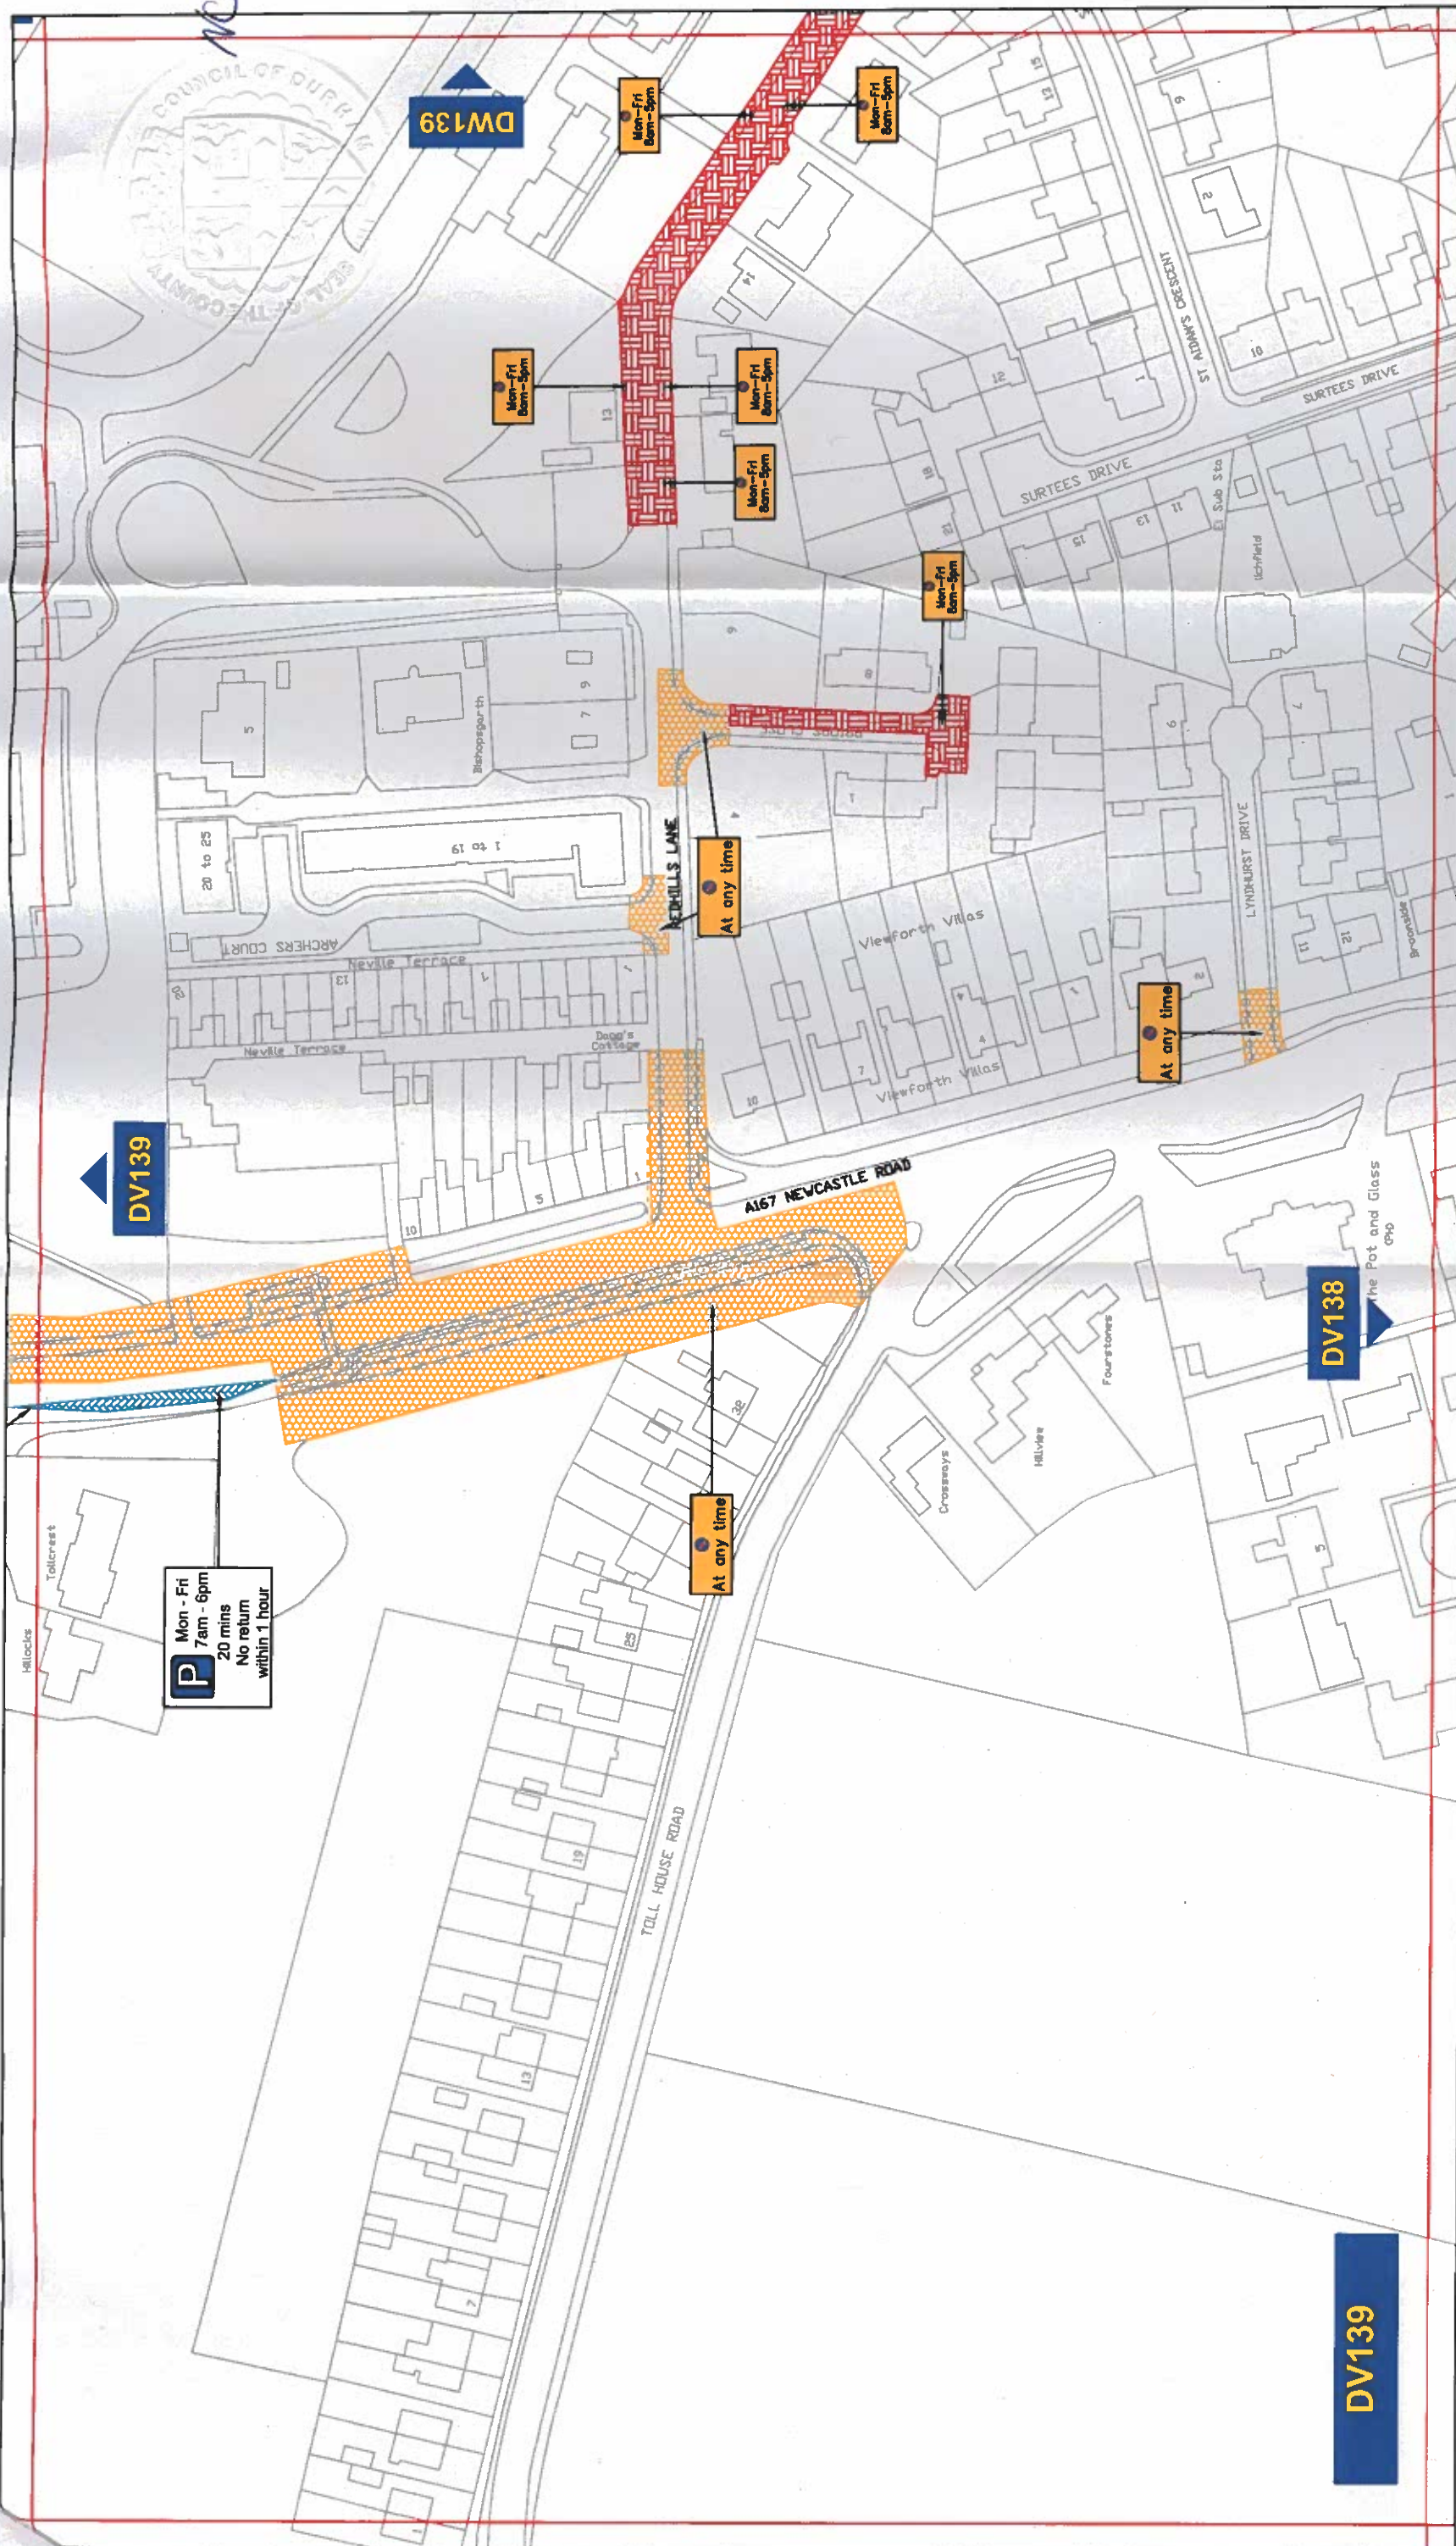

Key to Types of Restriction

- No Waiting At Any Time
- Restricted Bay
- Restricted Waiting
- Individual Reference Number

**DURHAM CITY (SOUTH WEST)
PARKING AND WAITING RESTRICTIONS**



Corporate Director
Regeneration & Economic
Development


Strategic Traffic Management
County Hall, Durham DH1 5UQ



Scale:	1:1250 @ A3
Date:	August 2018
Drawn by:	P. Broxton
Date Sealed:	

Reproduced from Ordnance Survey material with the permission of Ordnance Survey on behalf of the Controller of Her Majesty's Stationery Office © Crown copyright. Unauthorised reproduction infringes Crown copyright and may lead to prosecution or civil proceedings. Durham County Council. LA 100049055. 2018.

DV139

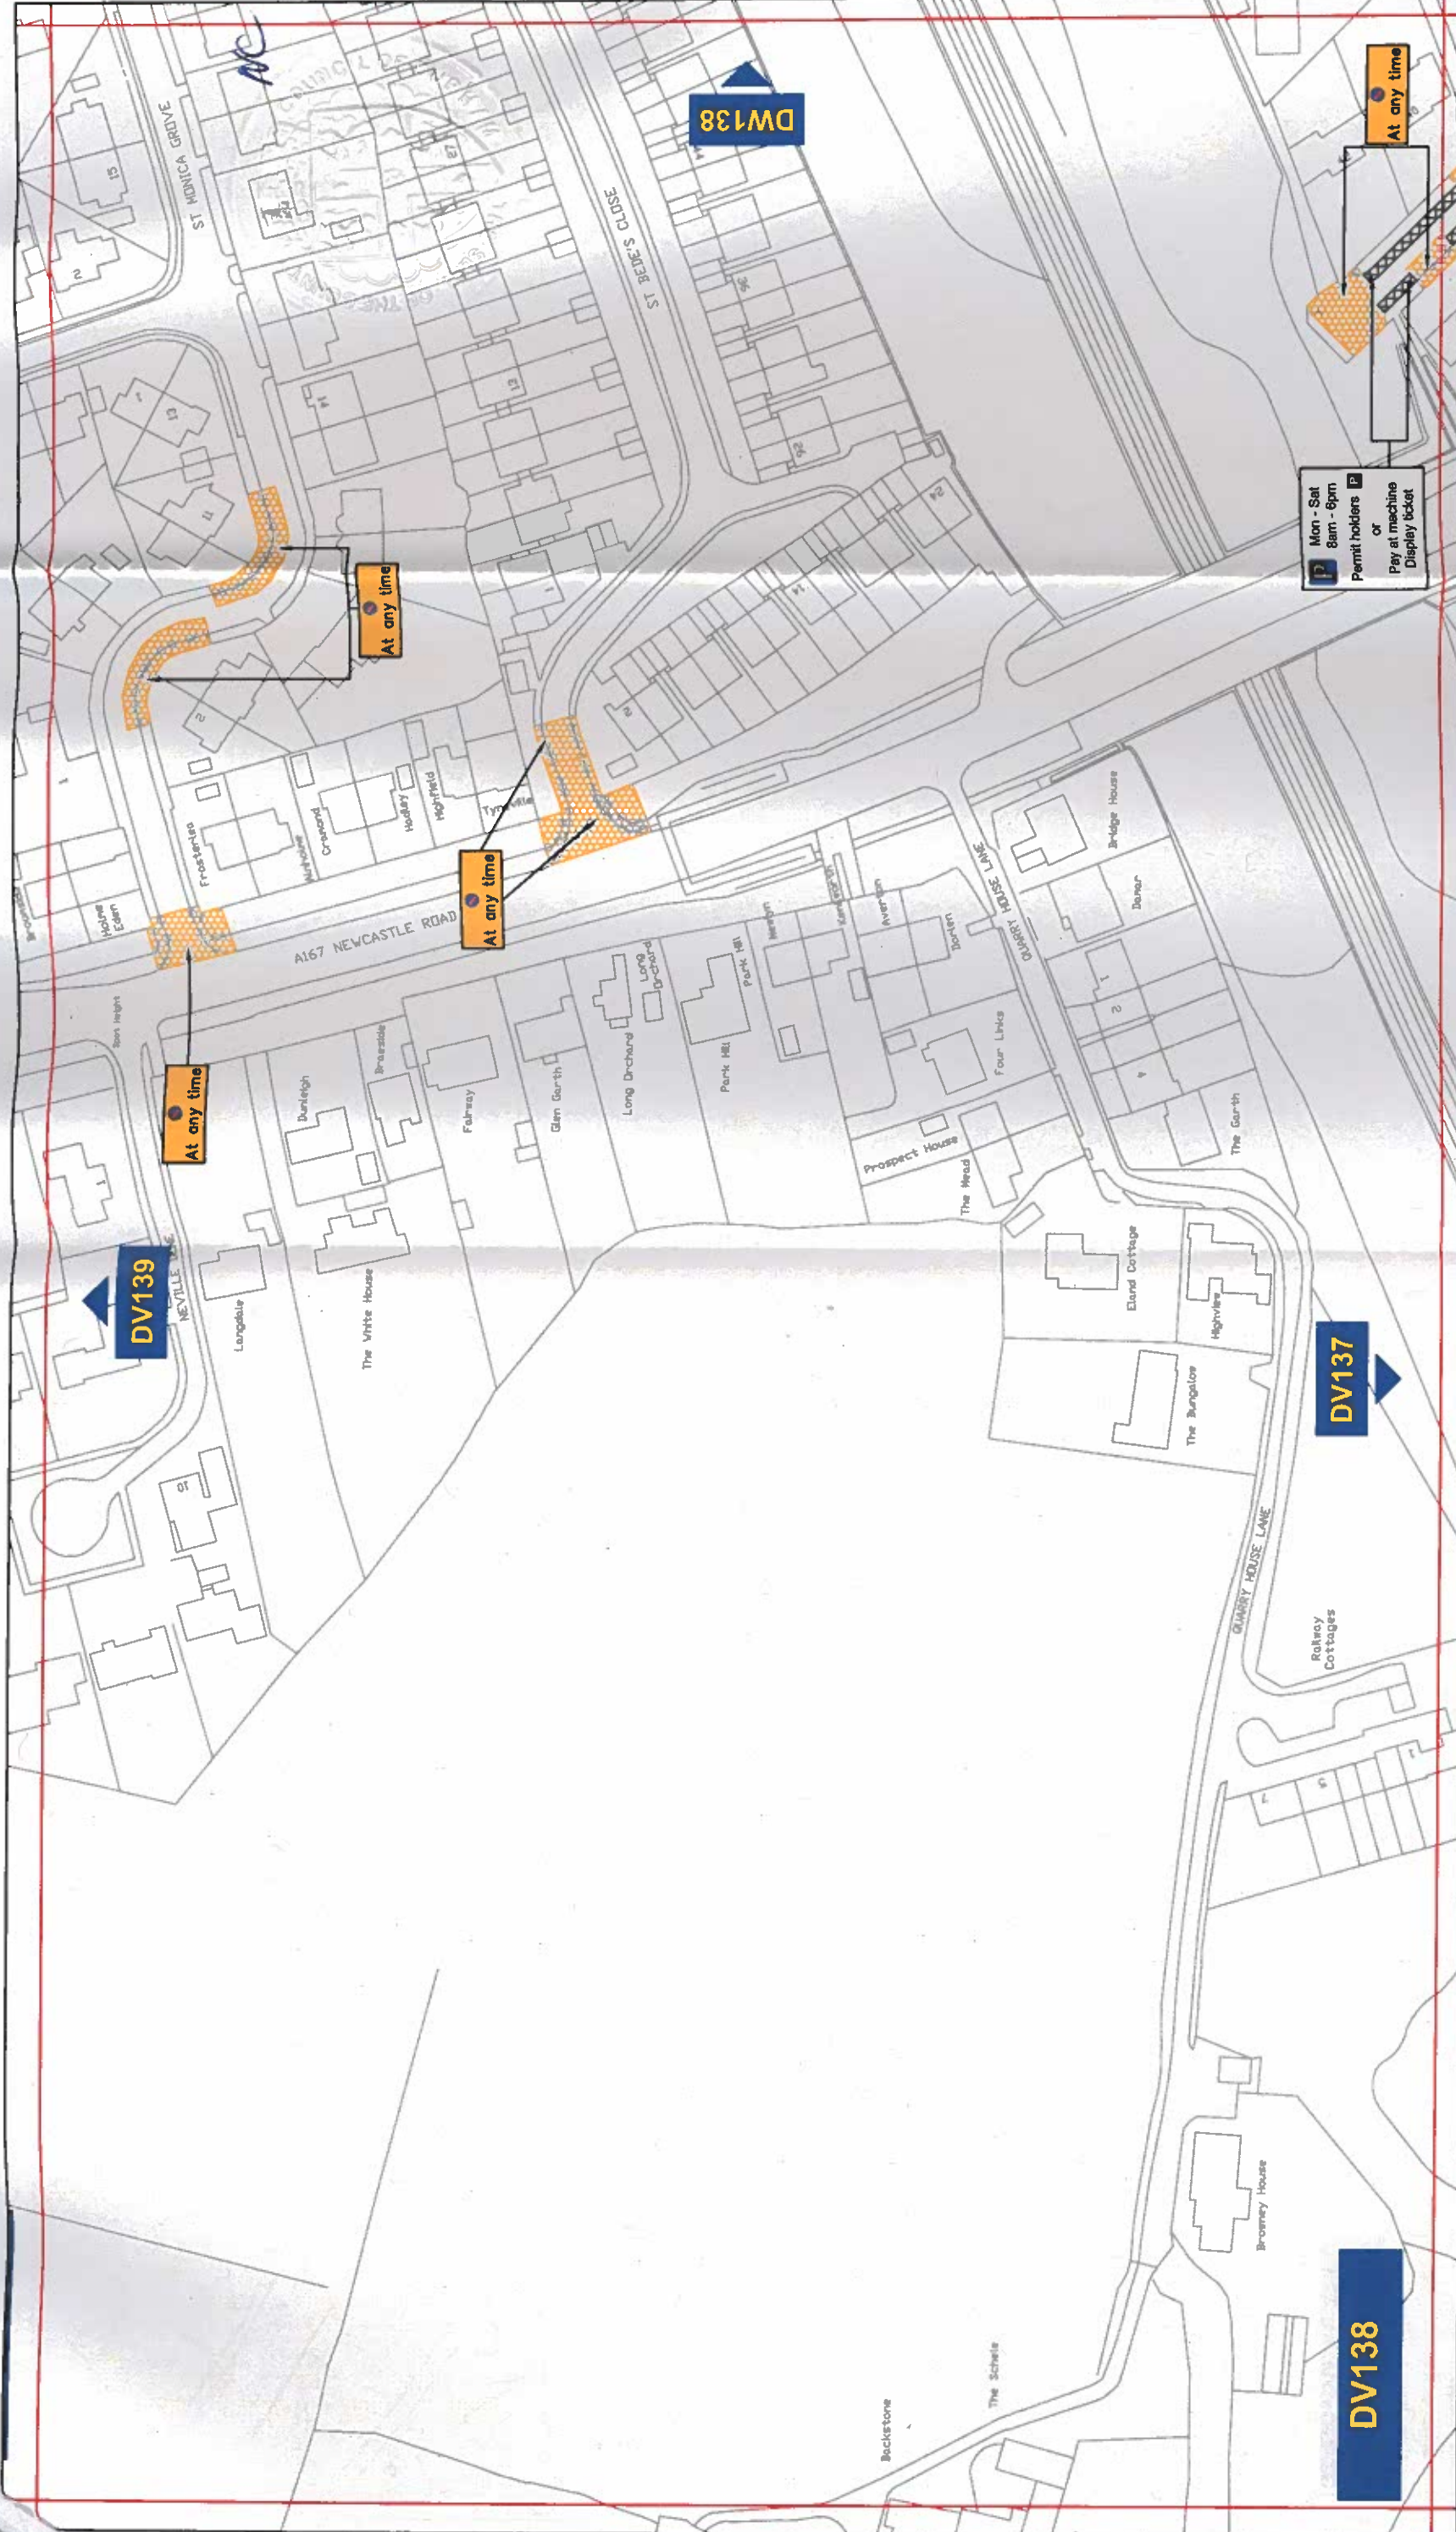

Key to Types of Restriction

-  No Waiting At Any Time
-  Pay and Display and Permit Holders
-  Individual Reference Number

DURHAM CITY (SOUTH WEST) PARKING AND WAITING RESTRICTIONS



Durham
County Council

Corporate Director
Regeneration & Economic
Development

Strategic Traffic Management
County Hall, Durham DH1 5UQ

Scale: 1:1250 @ A3

Date: August 2018

Drawn by: P.Broxton

Date Sealed:


Signature:

Map Schedule:

DV138

Reproduced from Ordnance Survey material with the permission of Ordnance Survey on behalf of the Controller of Her Majesty's Stationery Office © Crown copyright. Unauthorised reproduction infringes Crown copyright and may lead to prosecution or civil proceedings. Durham County Council. LA 100049055. 2018.

PATH:

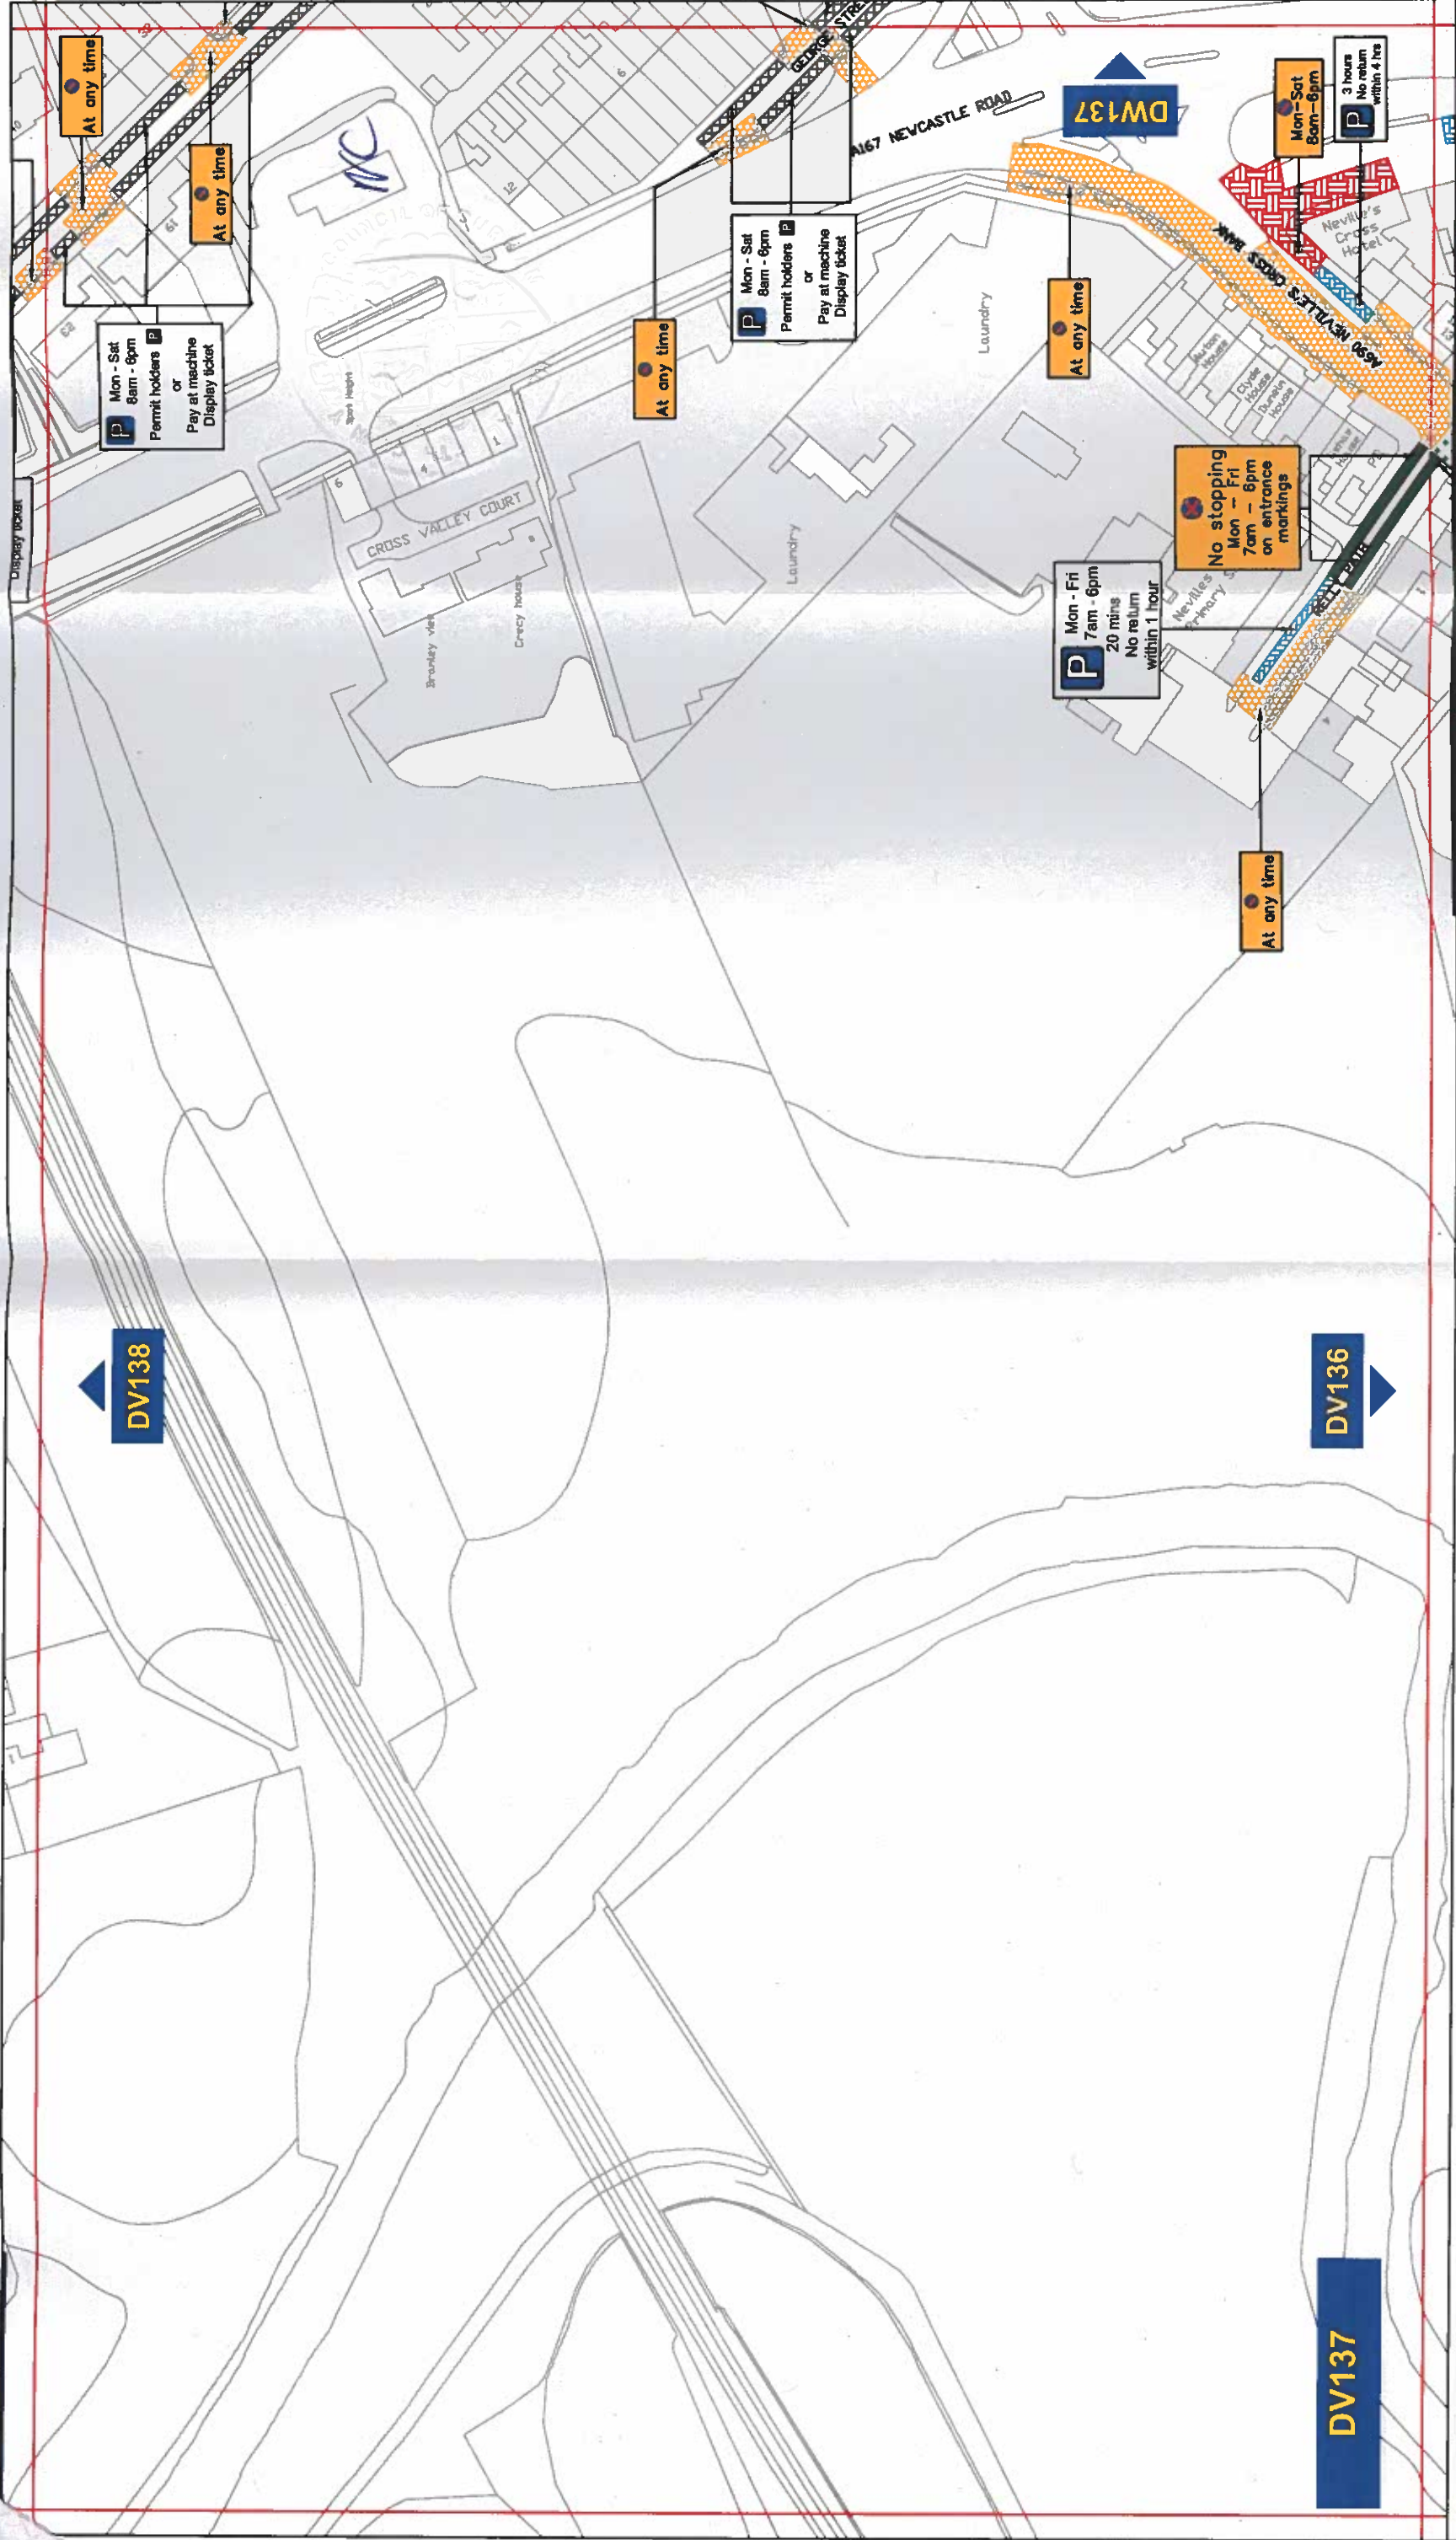

Key to Types of Restriction

	No Waiting At Any Time		No Stopping
	Restricted Waiting		Individual Reference Number
	Restricted Bay		
	Pay and Display and Permit Holders		



Corporate Director
Regeneration & Economic
Development

Strategic Traffic Management
County Hall, Durham DH1 5UQ

DURHAM CITY (SOUTH WEST)
PARKING AND WAITING RESTRICTIONS

	Scale:	1:1250 @ A3	
	Date:	March 2018	
	Drawn by:	R. Smith	Signature:
	Date Sealed:		Map Schedule:

Reproduced from Ordnance Survey material with the permission of Ordnance Survey on behalf of the Controller of Her Majesty's Stationary Office © Crown copyright. Unauthorised reproduction infringes Crown copyright and may lead to prosecution or civil proceedings. Durham County Council. LA 100049055. 2018.

DV137



No stopping
Mon - Fri
7am - 6pm
on entrance
markings

At any time
No loading
7am - 7pm

Mon-Sat
8am-9pm

Mon-Sat
8am-9pm

DV136

P 3 hours
No return
within 4 hrs

Key to Types of Restriction



DV136

DURHAM CITY (SOUTH WEST) PARKING AND WAITING RESTRICTIONS



Corporate Director
Regeneration & Economic
Development
Strategic Traffic Management
County Hall, Durham DH1 5UQ



Scale:	1:1250 @ A3
Date:	March 2018
Drawn by:	R.Smith
Date Sealed:	

Reproduced from Ordnance Survey material with the permission of Ordnance Survey on behalf of the Controller of Her Majesty's Stationery Office © Crown copyright. Unauthorised reproduction infringes Crown copyright and may lead to prosecution or civil proceedings. Durham County Council. LA 100049055. 2018.

PATH:

DV136