

**THE COUNTY COUNCIL OF DURHAM  
(CROOK)  
(PARKING & WAITING RESTRICTIONS) ORDER 2012  
(AMENDMENT NO. 1) ORDER 2016**

The County Council of Durham ("the Council") in exercise of their powers under Sections 1, 2, 4, 32 & 35 and Part IV of Schedule 9 to the Road Traffic Regulation Act 1984, as amended ("the Act") and Part 6 of the Traffic Management Act 2004, as amended and of all other enabling powers and after consultation with the Chief Officer of Police in accordance with Part III of Schedule 9 to the Act, hereby make the following Order:-

**General**

- 1. This Order may be cited as The County Council of Durham (Crook) (Parking & Waiting Restrictions) Order 2012 (Amendment No. 1) Order 2016 and shall come into operation on the 18<sup>th</sup> day of May 2016.

**Amendments**

- 2. The under-noted amendments have been made to the following Order:

The County Council of Durham (Crook) (Parking & Waiting Restrictions) Order 2012. *4/250.*

**Purpose of Amendments**

The following brief synopsis of amendments should be viewed in conjunction with the plans identified within the Schedules to the above Order, however the plan(s) should prevail in the event of any discrepancy:

- (A) Introduction of a No Waiting At Any Time restriction on both junctions which access Stanley Way from West Terrace. Plan DB120 refers.
- (B) Introduction of a No Waiting At Any Time restriction across the south side of the junction of White Lea Road and West Terrace. Plan DB 121 refers.

**SCHEDULE 2 -** New plans bearing references DB120 and DB121 have been inserted dated as per the seal date of this order.

**Saving**

- 3. In so far as any provision of this Order conflicts with any provision which is contained in an Order made or having effect as if made under the Act or by or under any other enactment then the provisions of this Order shall prevail.
- 4. The prohibitions and restrictions imposed by this Order shall be in addition to and not in derogation from any restriction or requirement imposed by any regulations made or having effect as if made under the Act or by or under any other enactment.

**GIVEN UNDER THE COMMON SEAL )  
OF THE COUNTY COUNCIL OF DURHAM )  
ON THE 28<sup>th</sup> DAY OF APRIL 2016 )**

*[Signature]*  
.....  
**Authorised Sealing Officer**



**DELEGATED DECISION  
REGENERATION AND ECONOMIC  
DEVELOPMENT SERVICE**

**February 2016.**

**TRAFFIC REGULATION ORDER (TRO)**



---

**Report of RED SERVICE  
ADRIAN WHITE – HEAD OF TRANSPORT**

---

**Purpose of the Report**

To consider the introduction of 'no waiting at any time' restrictions across both junctions that access Stanley Way from West Terrace and the south side of White Lea Road at its junction with West Terrace, Billy Row, Crook.

**Background**

Councillor John Hart received a request for 'no waiting at any time' restrictions from local residents to address ongoing road safety issues and visibility issues for road users exiting onto West Terrace.

**Details of any alternative options considered and rejected when making the decision:**

Leave as existing or amend current Order.

**Recommendations and reasons:**

Statutory consultees were consulted on 22/07/2015. All of those that responded to the consultation were in favour of the proposals.

**Decision:**

Progress TRO.

**Background papers:**

Office folders.

---

**Contact:** Rachael Smith    **Tel:** 03000 263587

---

---

**Appendix 1: Implications**

---

**Finance** - Strategic Traffic (approx. cost - £1500 for TRO and physical works)

**Staffing** - Strategic Traffic

**Risk** - N/A

**Equality and Diversity / Public Sector Equality Duty** - It is considered that there are no Equality and Diversity issues to be addressed.

**Accommodation** - No impact.

**Crime and Disorder** – N/A

**Human Rights** - No impact on human rights.


**Consultation** – All responding consultees were in favour.

**Procurement** – Operations, DCC.

**Disability Issues** – N/A

**Legal Implications** - Enforceable TRO

---

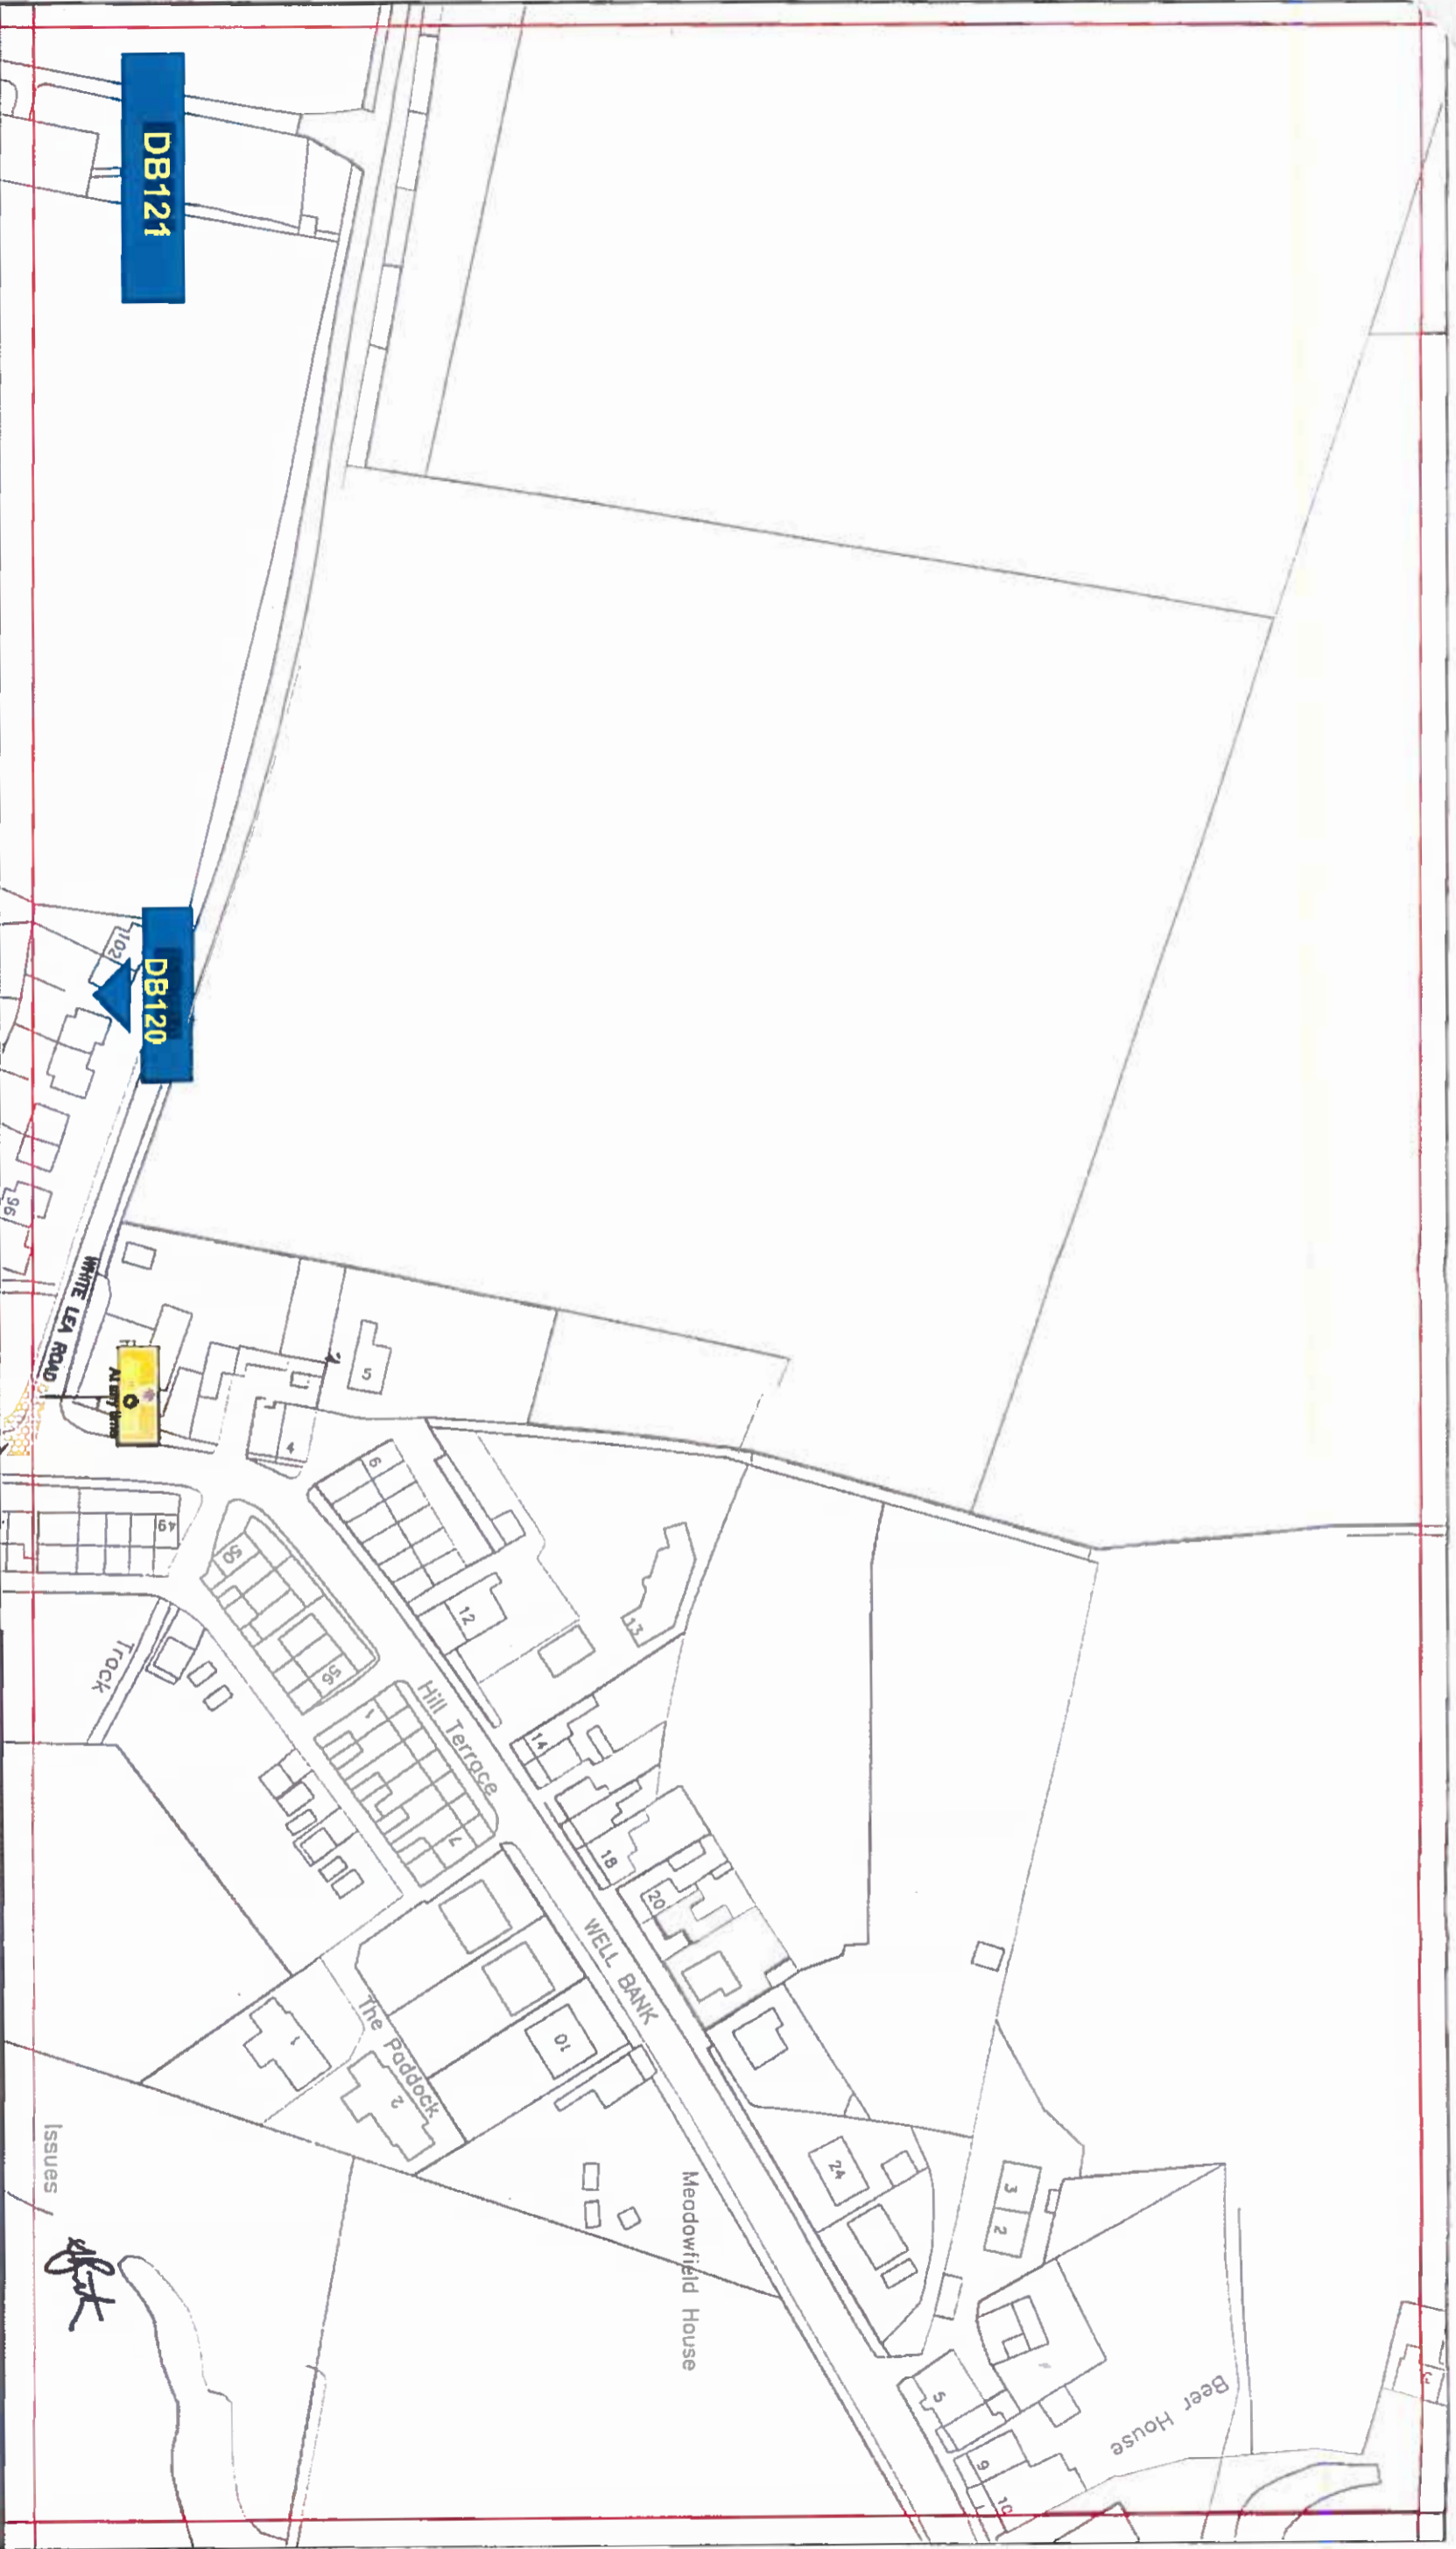

**Key to Types of Restriction**

 No Waiting at any time

 Individual Plan Reference Number

Reproduced from Ordnance Survey material with the permission of Ordnance Survey on behalf of the Controller of Her Majesty's Stationery Office @ Crown copyright. Unauthorised reproduction infringes Crown copyright and may lead to prosecution or civil proceedings. Durham County Council. LA 100049055. 2016



Corporate Director  
Regeneration & Economic  
Development

Strategic Traffic Management  
County Hall, Durham DH1 1SU

**CROOK  
PARKING AND WAITING RESTRICTIONS**

Scale: 1:1250 @ A3

Date: February 2016


Drawn by: H. Muse

Date Sealed: 25/11/16

Signature: *H. Muse*

Map Schedule: DB121



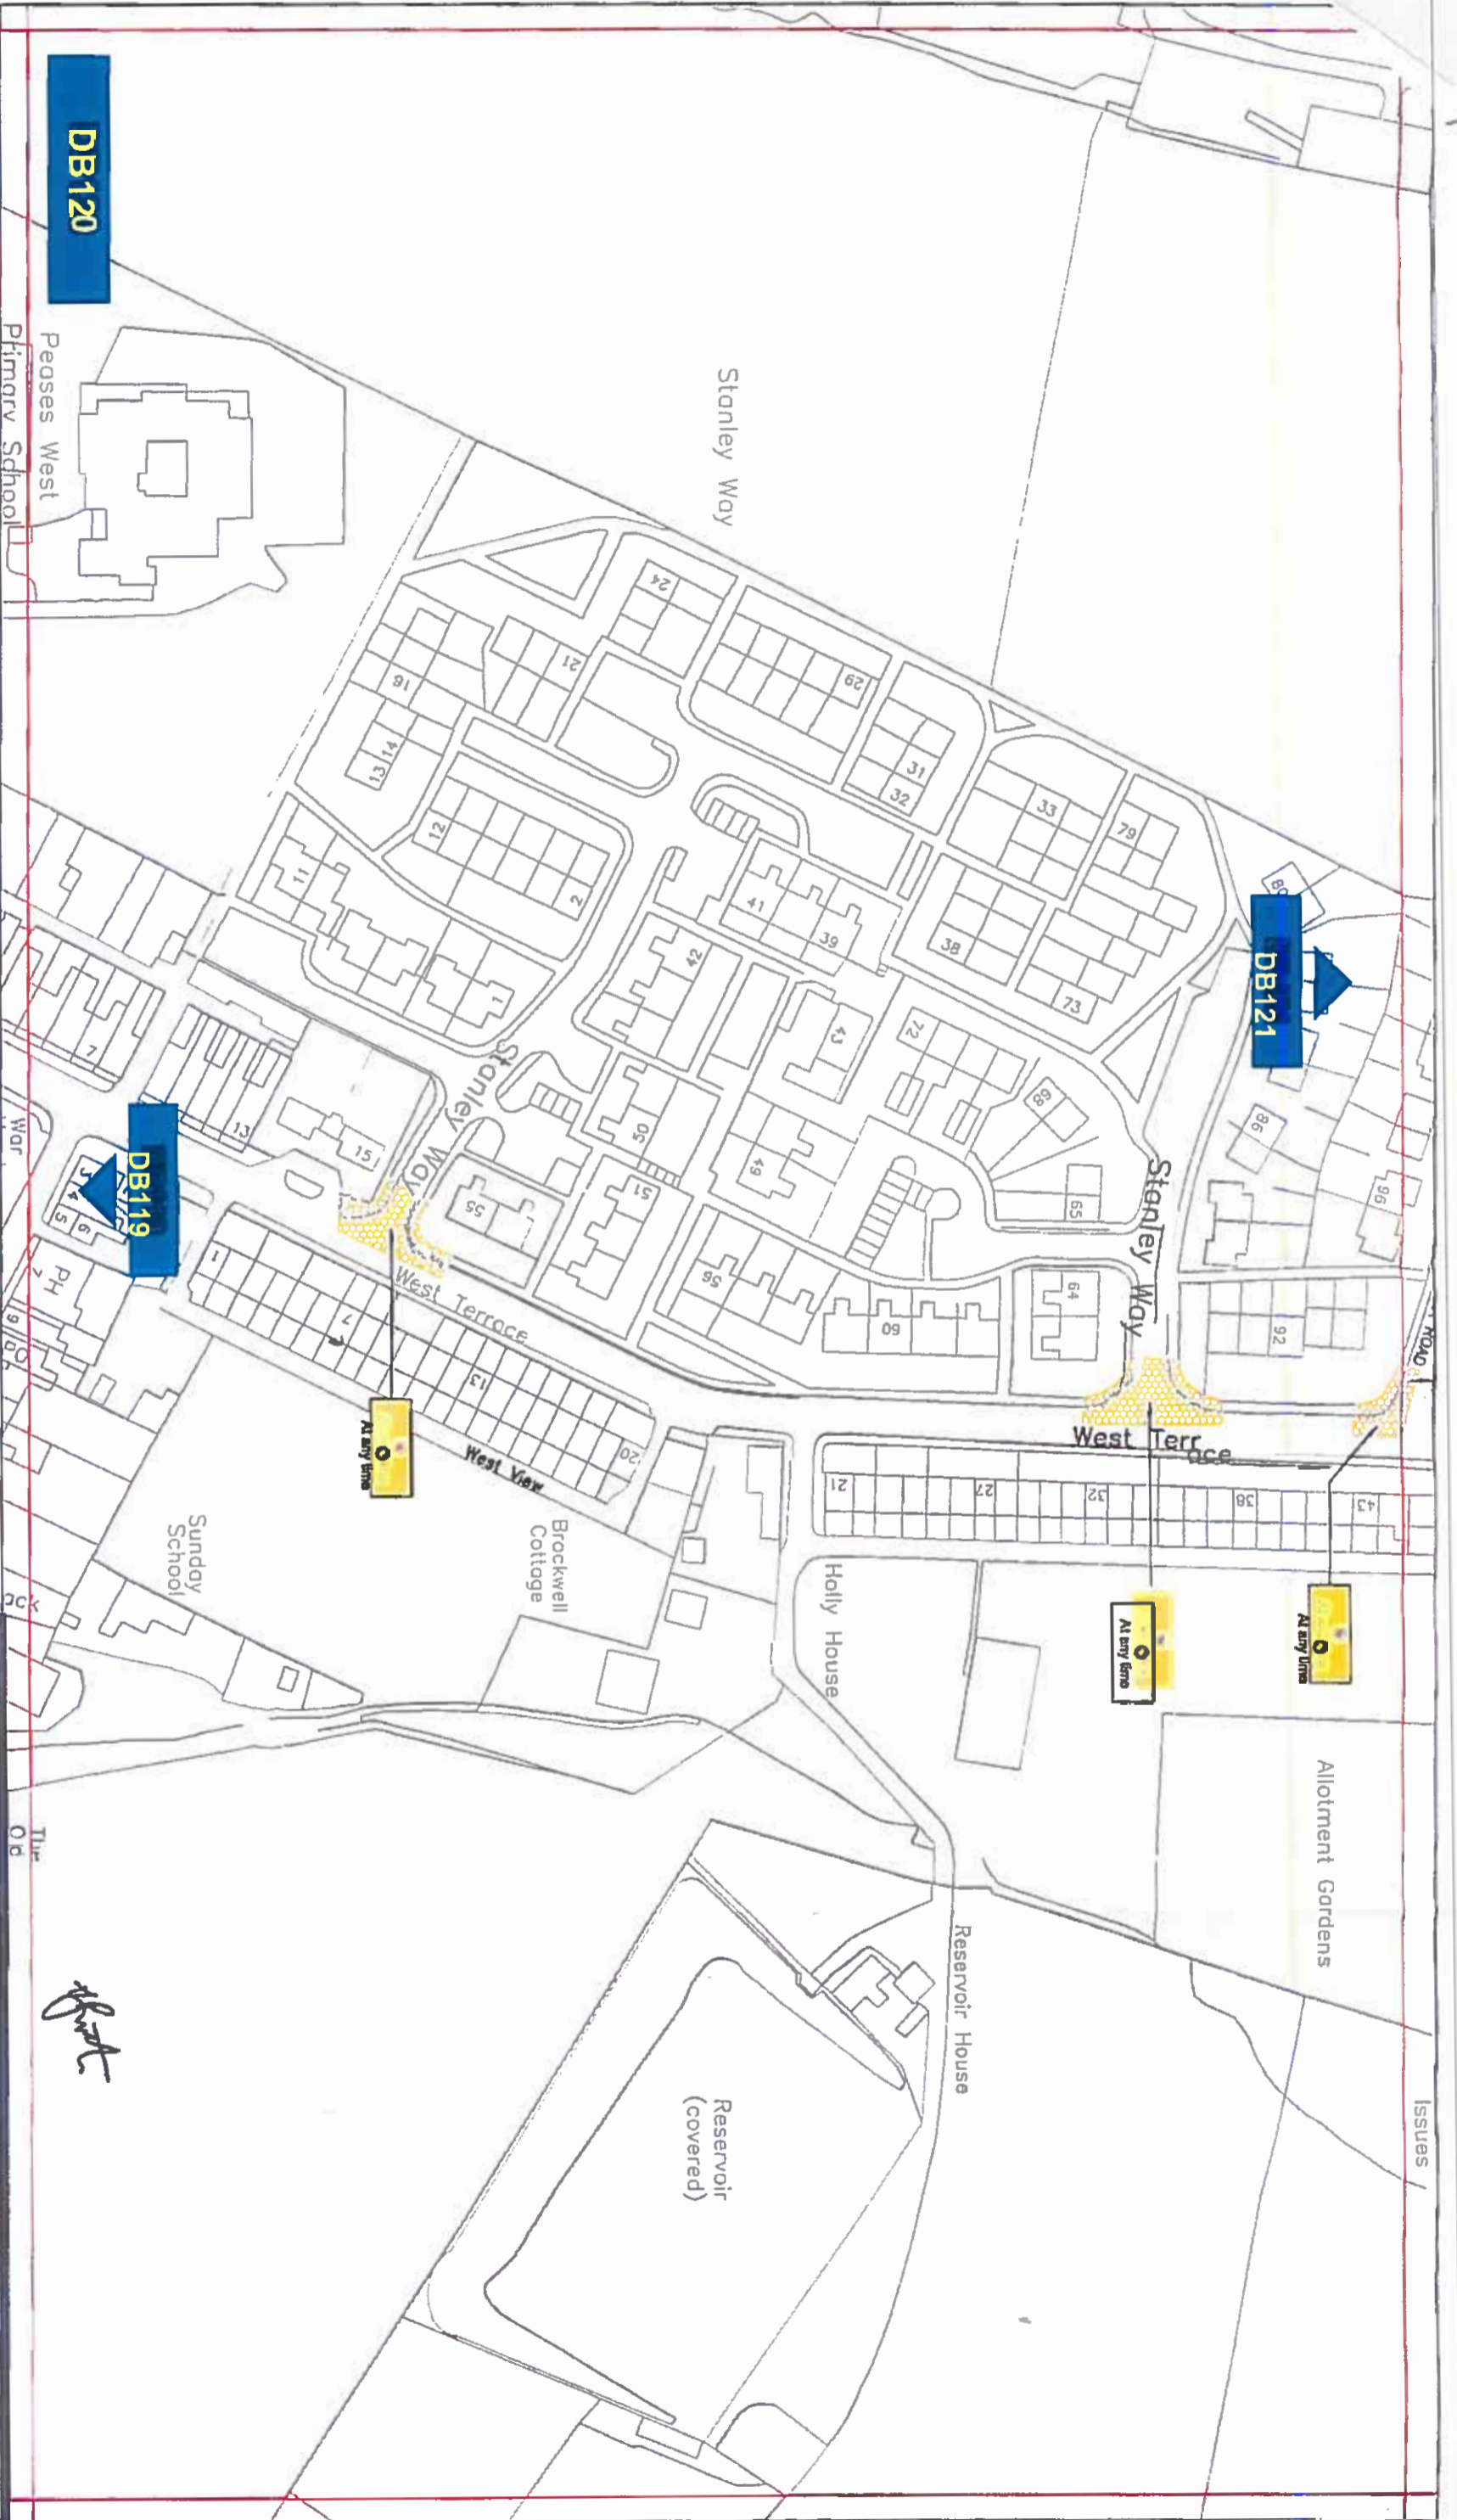

**Key to Types of Restriction**

-  No Waiting at any time
-  Individual Plan Reference Number

PATH: Reproduced from Ordnance Survey material with the permission of Ordnance Survey on behalf of the Controller of Her Majesty's Stationery Office © Crown copyright. Unauthorised reproduction infringes Crown copyright and may lead to prosecution or civil proceedings. Durham County Council. LA 100049055, 2016



Corporate Director  
Regeneration & Economic  
Development  
Strategic Traffic Management  
County Hall, Durham DH1 1JQ

**CROOK  
PARKING AND WAITING RESTRICTIONS**

Scale:	1:1250 @ A3
Date:	February 2016
Drawn by:	H. Musa
Date Sealed:	28/11/16
Map Schedule:	DB120



*West*