

**THE COUNTY COUNCIL OF DURHAM
(DURHAM CITY SOUTH EAST)
(PARKING AND WAITING RESTRICTIONS) ORDER 2013
(AMENDMENT NO. 1) ORDER 2025**

The County Council of Durham ("the Council") in exercise of their powers under Sections 1, 2, 4, 32 & 35 and Part IV of Schedule 9 to the Road Traffic Regulation Act 1984, as amended ("the Act") and Part 6 of the Traffic Management Act 2004, as amended and of all other enabling powers and after consultation with the Chief Officer of Police in accordance with Part III of Schedule 9 to the Act, hereby make the following Order:-

1.General

This Order may be cited as The County Council of Durham (Durham City South East) (Parking & Waiting Restrictions) Order 2013 (Amendment No. 1) Order 2025 and shall come into operation on the 31st day of March 2025.

2.Amendments

The under-noted amendments have been made to the following Order:

The County Council of Durham (Durham City South East) (Parking & Waiting Restrictions) Order 2013.

Purpose of Amendments

The following brief synopsis of amendments should be viewed in conjunction with the plans identified within the Schedules to the above Order, however the plan(s) should prevail in the event of any discrepancy:

To amend the existing 'Permit Holders Only, 8am-6pm' restrictions to 'No Waiting at Any Time restrictions' on:

- a. both sides of Whinney Hill, starting from the eastern boundary of Number. 61 Whinney Hill, for a distance of 7 metres in a westerly direction – plan DZ136 refers.
- b.the southern side of Whinney Hill, starting from a point adjacent to Number 36 Whinney Hill, for a distance of 7 metres in a westerly direction – plan DZ136 refers.

To amend the existing 'Permit Holders or Pay and Display, 8am – 6pm' restrictions to 'Permit Holders Only, 8am – 6pm' on:

- a.the northern side of Whinney Hill, from a point adjacent to Number 14 Whinney Hill, for a distance of 10 metres in an easterly direction - plan DZ136 refers.
- b.the southern side of Whinney Hill, from a point adjacent to Number 14Whinney Hill, for a distance of 14 metres in an easterly direction – plan DZ136 refers.

To amend the existing 'No Waiting at Any Time' restrictions to 'Permit Holders or Pay and Display, 8am – 6pm' on:

- a. the western side of Whinney Hill, starting from a point 50 metres south of its junction with Hallgarth View, for a distance of 16 metres in a southerly direction - plan DZ136 refers.
- b.the northern side of Stockton Road, starting from a point 5 metres west of the boundary between Numbers 17 and 18 Mount Joy Crescent for a distance of 5 metres in a westerly direction – plan DZ136 Refers.

3.Schedules

The Plan DZ136 has been amended to reflect the changes to those restrictions noted in Article 2 above. Where the plans are referenced in the Schedules to the Order described in Article 2 above, new plans bearing the seal date as at the date of this Amendment Order have been inserted.

4.Saving


Insofar as any provision of this Order conflicts with any provision which is contained in an Order made or having effect as if made under the Act or by or under any other enactment then the provisions of this Order shall prevail.


The prohibitions and restrictions imposed by this Order shall be in addition to and not in derogation from any restriction or requirement imposed by any regulations made or having effect as if made under the Act or by or under any other enactment.

**MADE THIS 14TH DAY OF MARCH 2025 BY
THE AFFIXING OF THE COMMON SEAL OF THE COUNTY COUNCIL
OF DURHAM BY ORDER:**



.....
**AUTHORISED SIGNATORY
(A PERMANENT OFFICER OF THE COUNTY COUNCIL)**

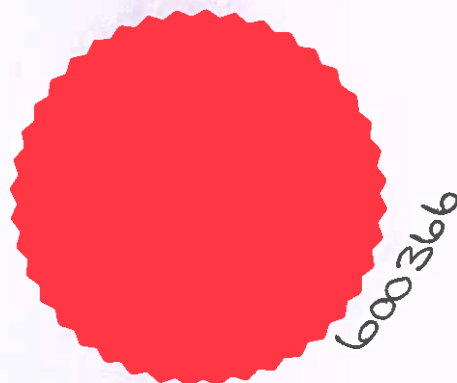

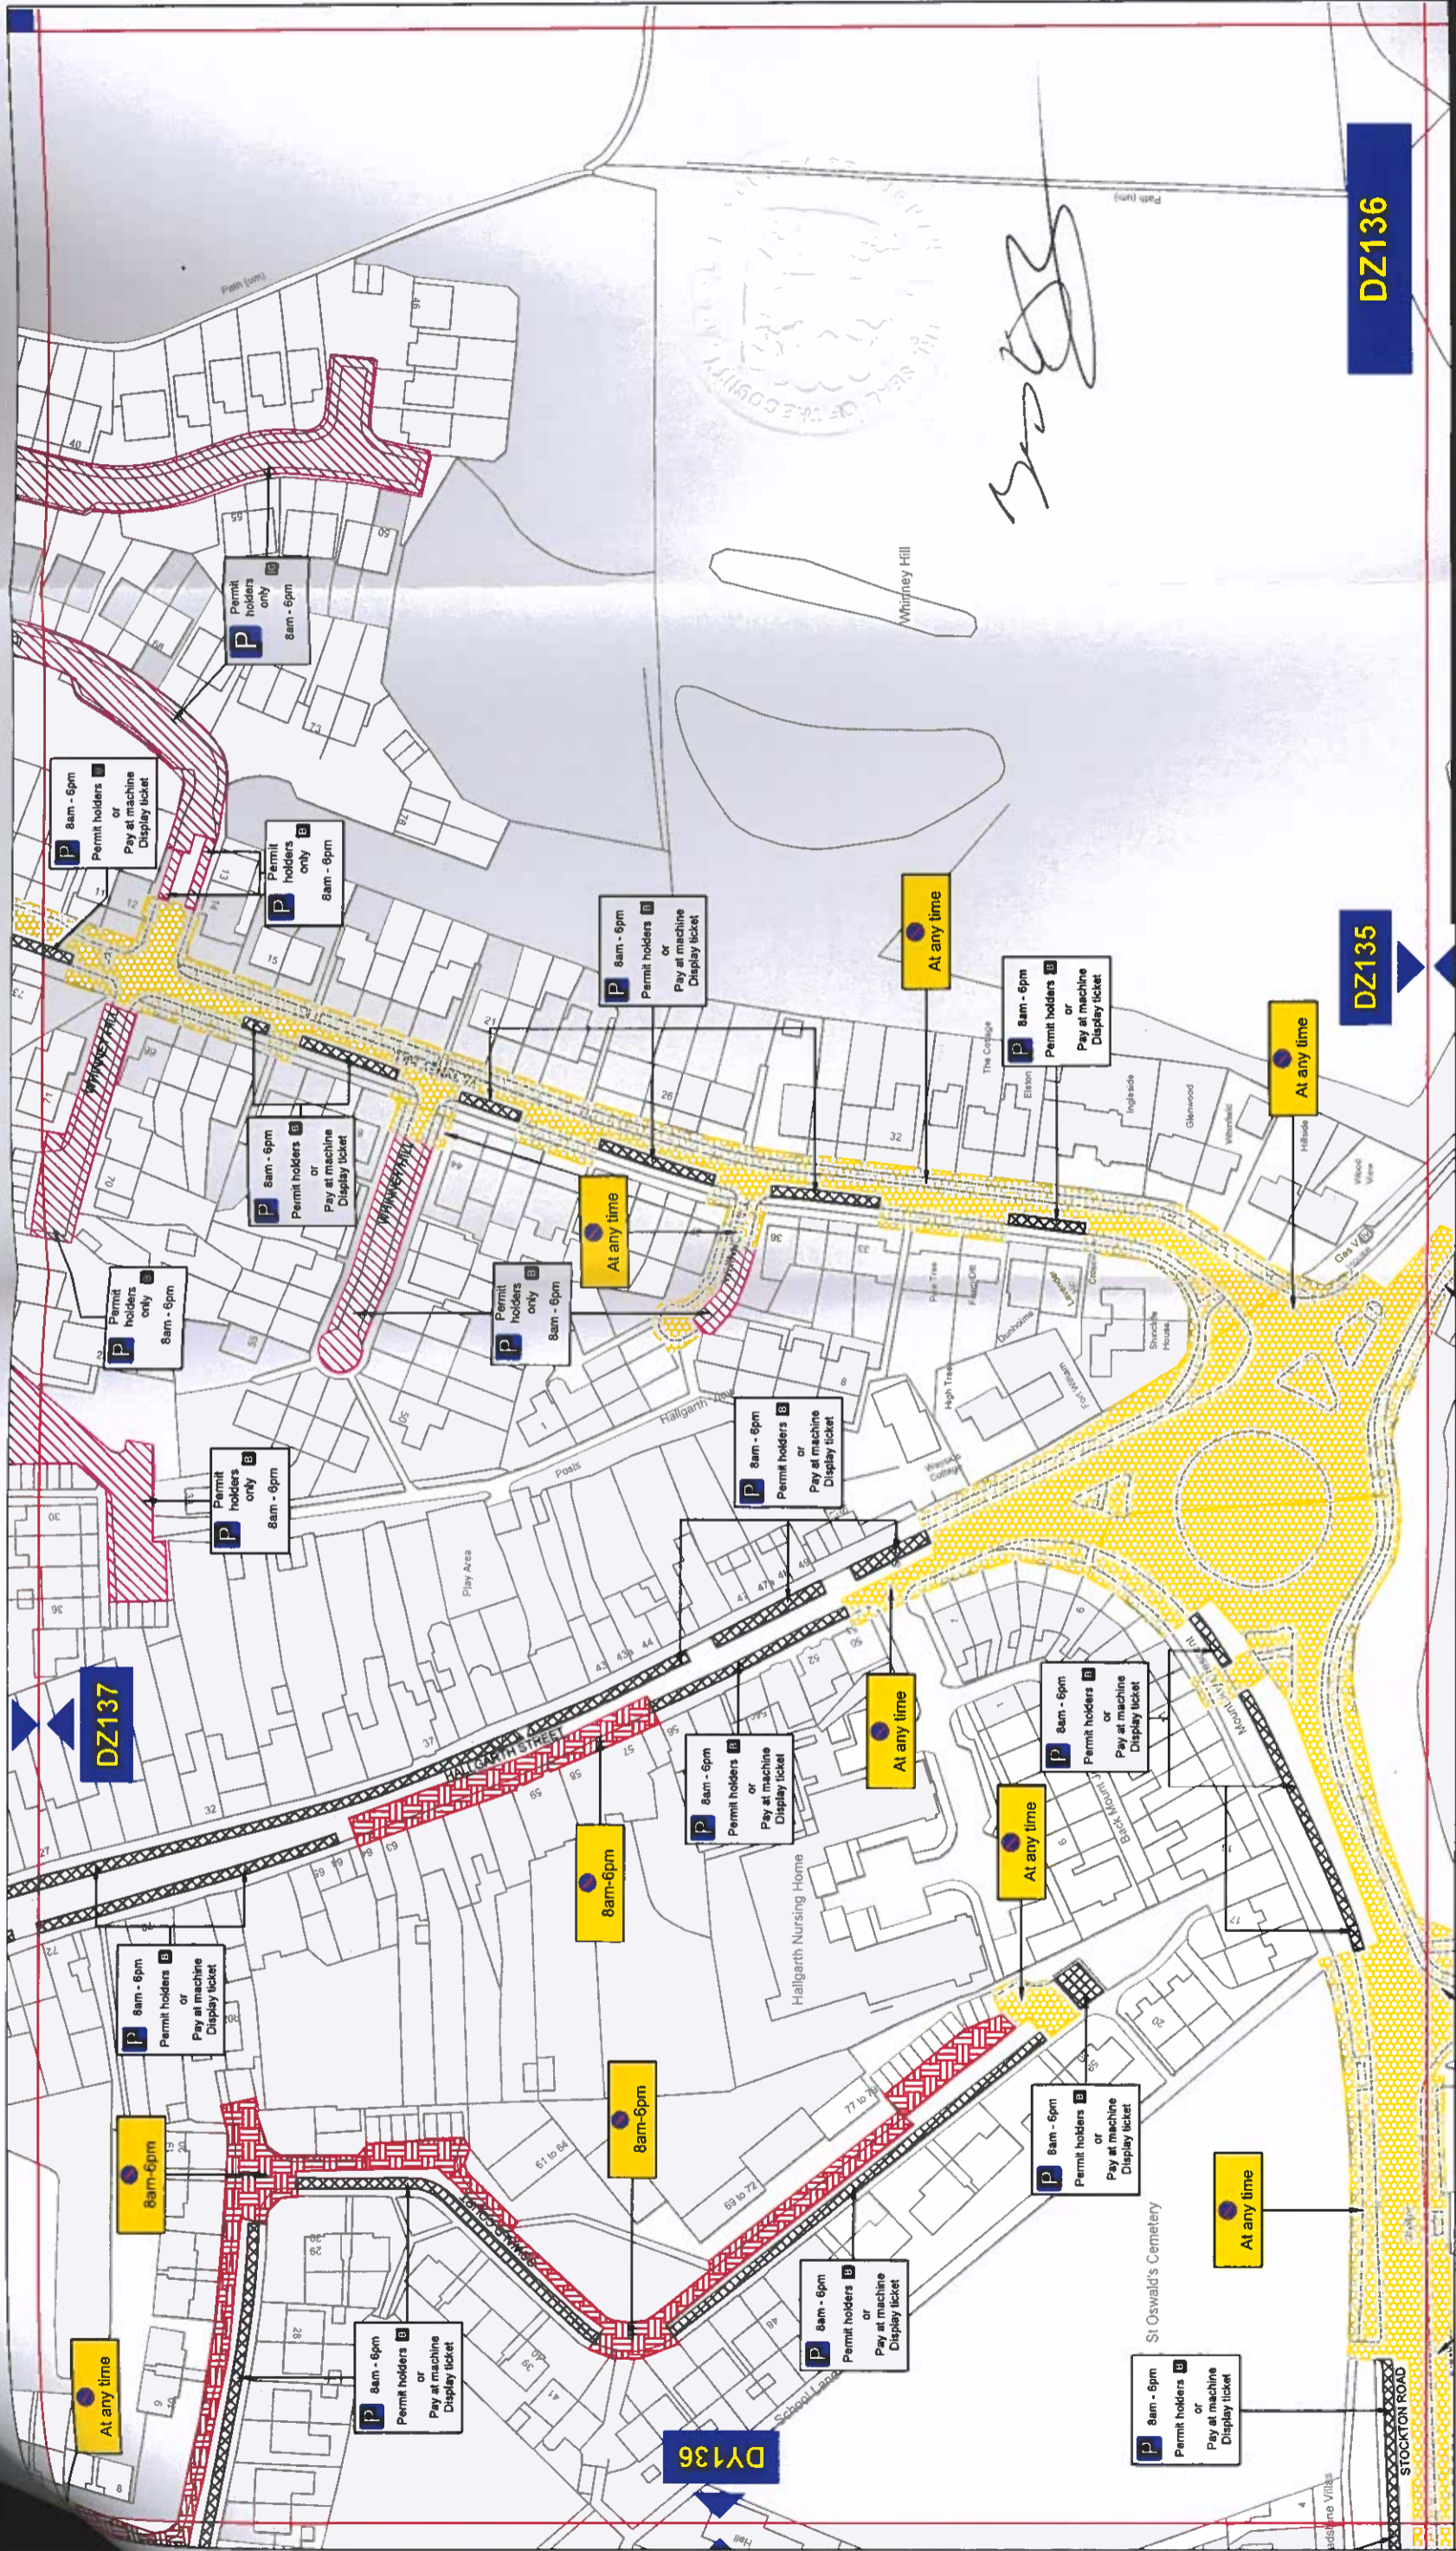


Key to Types of Restriction

- No Waiting At Any Time
- Restricted Waiting
- Pay and Display and Permit Holders
- Permit Holders Only

XXXXX Individual Reference Number




Durham
County Council

Corporate Director
Regeneration & Economic
Development

Strategic Traffic Management

Corten House, Aykley Heads
Business Park, DH1 5TS

THE COUNTY COUNCIL OF DURHAM
DURHAM CITY, SOUTH EAST
(PARKING & WAITING RESTRICTIONS)
TRAFFIC REGULATION AMENDMENT ORDER 2024

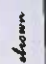Scale:	1:1250 @ A3
Date:	November 2024
Drawn by:	E. Brown
Date Sealed:	Signature: 
	Map Schedule: DZ136