

**THE COUNTY COUNCIL OF DURHAM  
(LEADGATE, MEDOMSLEY & HAMSTERLEY)  
(PROHIBITION & RESTRICTION OF WAITING  
& DISABLED PARKING PLACE)  
ORDER 2010**

The County Council of Durham ("the Council") in exercise of their powers under Sections 1, 2, 4, 32 and 35 and Part IV of Schedule 9 to the Road Traffic Regulation Act 1984, as amended ("the Act") and of all other enabling powers and after consultation with the Chief Officer of Police in accordance with Part III of Schedule 9 to the Act, hereby make the following Order:-

**Part 1**

**General**

1. This Order may be cited as The County Council of Durham (Leadgate, Medomsley & Hamsterley) (Prohibition & Restriction of Waiting & Disabled Parking Place) Order 2010 and shall come into operation on 3 June 2010.

**Interpretation**

2. In this Order the following expressions have the meanings hereby respectively assigned to them:-

"disabled person's badge" has the same meaning as in the Disabled Person's (Badge's for Motor Vehicles) (England) Regulations 2000 (as amended);

"disabled person's parking disc" means a device which:

- (a) is 125 millimetres square coloured blue, if issued on or after 1 April 2000, or orange if issued before that date
- (b) has been issued by a local authority and has not ceased to be valid and
- (c) is capable of showing the quarter hour during which a period of waiting began.

"enforcement officer" means a uniformed police officer, police community support officer or any subsequent designation of these officers;

"liveried vehicle" means a vehicle having a distinctive design and colour scheme used to distinguish a police, fire brigade or ambulance vehicle;

"masterplan" means the plan showing the total area covered by all of the individual map schedules for each location included in a Map Based Road Traffic Regulation Order"

"motor vehicle" has the same meaning as in Section 136 of the Act;

"parking bay" means an area of highway designated as a parking bay under the provisions of this Order;

2.  
"parking place" means an area of highway designed as a parking place under the provisions of this Order;

"relevant position" means:-

- (i) in the case of a disabled person's badge;
  - (a) in the case of a vehicle fitted with a dashboard or fascia panel the badge is exhibited thereon; or
  - (b) where the vehicle is not fitted with a dashboard or fascia panel, the badge is exhibited in a conspicuous position in the vehicle so that the front of the badge is clearly legible from outside the vehicle; and
- (ii) in respect of a disabled person's parking disc:-
  - (a) in the case of a vehicle fitted with a dashboard or fascia panel the badge is exhibited thereon; or
  - (b) where the vehicle is not fitted with a dashboard or fascia panel, the disc is exhibited in a conspicuous position on the vehicle; so that when marked to show the quarter hour period during which a period of waiting began, that period is clearly legible from outside of the vehicle;

"taxi" has the same meaning as "hackney carriage" as defined in Section 80 of the Local Government (Miscellaneous Provisions) Act 1976;

"universal service provider" has the same meaning as in the Postal Services Act 2000;

## Part II

### Revocation

3. (i) The following Orders are to be revoked in full:

The County of Durham (Unclassified Roads, Leadgate) (Prohibition of Waiting) Order 1983 1/39.

The County of Durham (Unclassified Road, Tyne Avenue/Pont Terrace, Leadgate) (Prohibition of Waiting) Order, 1983 1/34.

The County of Durham (Road A.694 and Unclassified Roads at Hamsterley) (Prohibition of Waiting) Order, 1982 1/30.

The County of Durham (West Street, Leadgate) (Restriction of Waiting) Order 1979 1/15.

The County Council of Durham (St. Ives Road, Leadgate) (Prohibition of Waiting) Order, 1976 1/1.

The Urban District of Consett (Traffic Regulations) (No.1) Order, 1963 2/39.



The County of Durham (B6308 Fines Road, Medomsley) (Prohibition of Waiting) Order 1995	2/87
The County of Durham (Road B6309 Park Villas, Leadgate) Prohibition of Waiting) Order, 1993	2/78
The County Council of Durham (B6308 Fines Road, Medomsley) (Prohibition of Waiting) Order 2006	3/151.
The County Council of Durham(C10a St Ives Road, Leadgate) (Disabled Persons Parking Place) Order 2007	3/152
The County of Durham( Unclassified Roads, Leadgate) (Prohibition of Waiting) Order, 1983	1/39.
The County Council of Durham ( St. Ives Road Leadgate) (Prohibition of Waiting) (Amendment) Order 2001	3/118
The Urban District of Consett (Watling Street/ Durham Road/ Front Street, Leadgate) (Prohibition of Waiting) Order 1973	2/40 A.
(ii) The following orders are to be partially revoked:	
The Urban District of Consett (Street Parking Places) (Number 1) Order 1970. West Street Leadgate – East Side.	2/32 A.
Derwentside District Council Local Government (Miscellaneous Provisions) Act 1976 Appointment of Stands For Hackney Carriages – Front Street Leadgate.	3/106

### **Part III**

#### **Prohibition of Waiting At Any Time**

4. Save as provided in Article 10 of this Order no person shall, except upon the direction or with the permission of an enforcement officer, cause or permit any vehicle to wait at any time on any of the lengths of roads or sides of lengths of roads identified in the Masterplan and within the individual plans detailed in Schedule 1 to this Order.

#### **Prohibition of Waiting between the hours of 8.00am and 8.00pm On Any Day**

5. Save as provided in Article 10 of this Order no person shall, except upon the direction or with the permission of an enforcement officer, cause or permit any vehicle to wait, between the hours of 8.00am and 10.00pm on any day, on any of the lengths of roads, or sides of lengths of roads identified in the Masterplan and within the individual plans detailed in Schedule 2 to this Order.

**Prohibition of Stopping Except Taxis between the hours of 6pm and Midnight on any day**

6. Save as provided in Article 10 of this Order no person shall, except upon the direction or with the permission of an enforcement officer, cause or permit any vehicle to wait, other than a taxi between the hours of 8.00am and 8.00pm Monday to Saturday, on any of the lengths of roads, or sides of lengths of roads identified in the Masterplan and within the individual plans detailed in Schedule 3 to this Order.

**Part IV**

**Disabled Persons Parking Place**

7. (1) The area of highway identified in the Masterplan and within the individual plan detailed in Schedule 4 to this Order is hereby authorised as a disabled persons parking place.
- (2) Each parking place identified in the Masterplan and within the individual plan detailed in Schedule 4 to this order, authorised under paragraph (1) of this Article may be used only by vehicles which display in the relevant position a disabled person's badge and disabled persons parking disc (on which the driver or other person in charge of the vehicle has marked the time at which the period of waiting began) on any day..
- (3) The limits of each parking place shall be indicated by the Council, on the carriageway by the appropriate traffic signs and the parking bay shall be identified in the Masterplan and within the individual plan detailed in Schedule 4 to this Order.

**Manner of Standing in Parking Places**

8. (1) Every vehicle left in a parking place, identified in the Masterplan and within the individual plan detailed in Article 4 of this Order, shall so stand, subject to paragraph (2) of this Article, so that every part of the vehicle is wholly within the limits of the parking place.
- (2) Where a vehicle has been left in a parking place, referred to in paragraph (1) of this Article, is to long to comply with the provisions of that paragraph such vehicle shall be deemed to be within the limits of the parking place if:-
- (a) the extreme front or rear portion of the vehicle is within 300 mm of the carriageway indication provided under paragraph (3) of Article 7 of this Order;
- (b) the vehicle, or any part of it, is not within the limits of any adjoining parking place.



## **Power to suspend Parking Places**

9. (1) Any person authorised by the Council may suspend the use of a parking place or any part thereof whenever he consider such suspension is reasonably necessary:-
- (a) for the purpose of facilitating the movement of traffic or promoting its safety;
  - (b) for the purpose of any building operation, demolition or excavation in or adjacent to the parking place, or the maintenance, improvement or reconstruction of the parking place of any sewer or of any main, pipe or apparatus for the supply of gas, water or electricity or any telecommunications apparatus as defined in the Telecommunications Act 1984;
  - (c) for the convenience of occupiers of premises adjacent to the parking place on any occasion of the removal of furniture from one office or dwelling house to another or the removal of furniture from such premises to a depository or to such premises;
  - (d) on any occasion on which it is likely by reason of some special attraction that any street will be thronged or obstructed; or
- (2) An enforcement officer may suspend the use of a parking place or any part thereof, whenever such suspension is reasonably necessary for the purpose of facilitating the movement of traffic or promoting its safety.
- (3) Any person suspending the use of a parking place or any part thereof, in accordance with paragraph (1) or (2) of this Article shall, thereupon, place or cause to be placed in or adjacent to the parking place or part thereof, as the case may be, a traffic sign indicating that waiting by vehicles is prohibited.
- (4) No person shall cause or permit any vehicle to wait in a parking place or any part thereof, during such period as there is placed in or adjacent to the parking place, as the case may be, a traffic sign indicating that waiting by vehicles is prohibited.
- Provided that nothing in this paragraph shall apply to any vehicle waiting in the parking place or part thereof, which is suspended, with the permission of the person suspending the parking place or part thereof, in pursuance of paragraph (1) or (2) of this Article.
- (5) No person shall use a parking place in connection with the sale of any article to persons in or near the parking place or in connection with the selling or offering for hire of their skills or services.

## **Part VI**

### **Exemptions**

10. (1) Nothing in Articles 4, 5, 6, or 7 of this Order shall render it unlawful to cause or permit any vehicle to wait on any of the lengths of roads or sides of lengths of roads referred to therein, for so long as may be necessary to enable;
- (a) the vehicle, if it cannot conveniently be used for such purpose in any other road, to be used in connection with any of the following:-
- (i) building or demolition;
  - (ii) the removal of any obstruction to traffic;
  - (iii) the maintenance, improvement or re-construction of the said roads;
  - (iv) the laying, erection, alteration or maintenance in or in land adjacent to the said lengths of roads of any sewer, main, pipe or apparatus for the supply of gas, water or electricity or any telecommunications apparatus as defined in the Telecommunications Act 1984;
- (b) the vehicle if it cannot conveniently be used for such purpose in any other road to be used in the service of a local authority or water authority in pursuance of statutory duties;
- (c) the vehicle to be used for the purpose of delivering or collecting postal packets in the service of a universal service provider.
- (2) Nothing in Articles 4, 5, 6 or 7 of this Order shall apply to any liveried vehicle being used for police, fire brigade or ambulance purposes in pursuance of statutory duties.
- (3) Nothing in Articles 4 or 5 of this Order, shall render it unlawful to cause or permit a vehicle which displays in the relevant position a disabled person's badge and disabled person's parking disc (on which the driver or other person in charge of the vehicle has marked the time at which the period of waiting began) to wait in any of the lengths of road or on the sides of road referred to in that Article for a period not exceeding three hours (not being a period separated by an interval of less than one hour from a previous period of waiting by the same vehicle in the same road on the same day).
- (4) Nothing in Articles 4, 5 or 7 of this Order shall render it unlawful to cause or permit any vehicle to wait in the lengths of roads or sides of lengths of roads referred to therein for so long as may be necessary to enable:-



- (a) the picking up or setting down of passengers; or  
(b) goods to be loaded onto or unloaded from the vehicle.

### **Part VII**

#### **Saving**

11. In so far as any provision of this Order conflicts with any provision which is contained in an Order made or having effect as if made under the Act or by or under any other enactment then the provisions of this Order shall prevail.
12. The prohibitions and restrictions imposed by this Order shall be in addition to and not in derogation from any restriction or requirement imposed by any regulations made or having effect as if made under the Act or by or under any other enactment.

#### **Schedule 1 Prohibition of Waiting At Any Time**

Plan reference numbers: CU172, CU173, CS181 and CS190

#### **Schedule 2 Prohibition of Waiting between the hours of 8.00am and 10.00pm On Any Day**

Plan reference number: CT172 and CU172

#### **Schedule 3 Disabled Persons Parking Place**

Plan reference number: CU172


#### **Schedule 4 Prohibition of Stopping Except Taxis between the hours of 8.00am and Midnight On Any Day**

Plan reference numbers: CU172

Given under the Common Seal of the County Council of Durham on 27 May  
2010

*Zachary Holden*


**Authorised Sealing Officer**

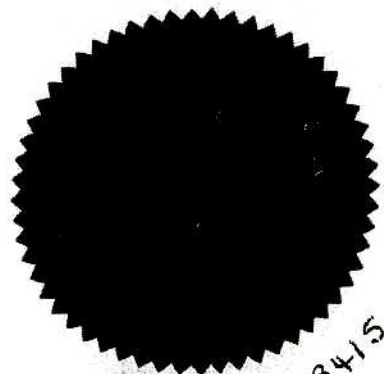







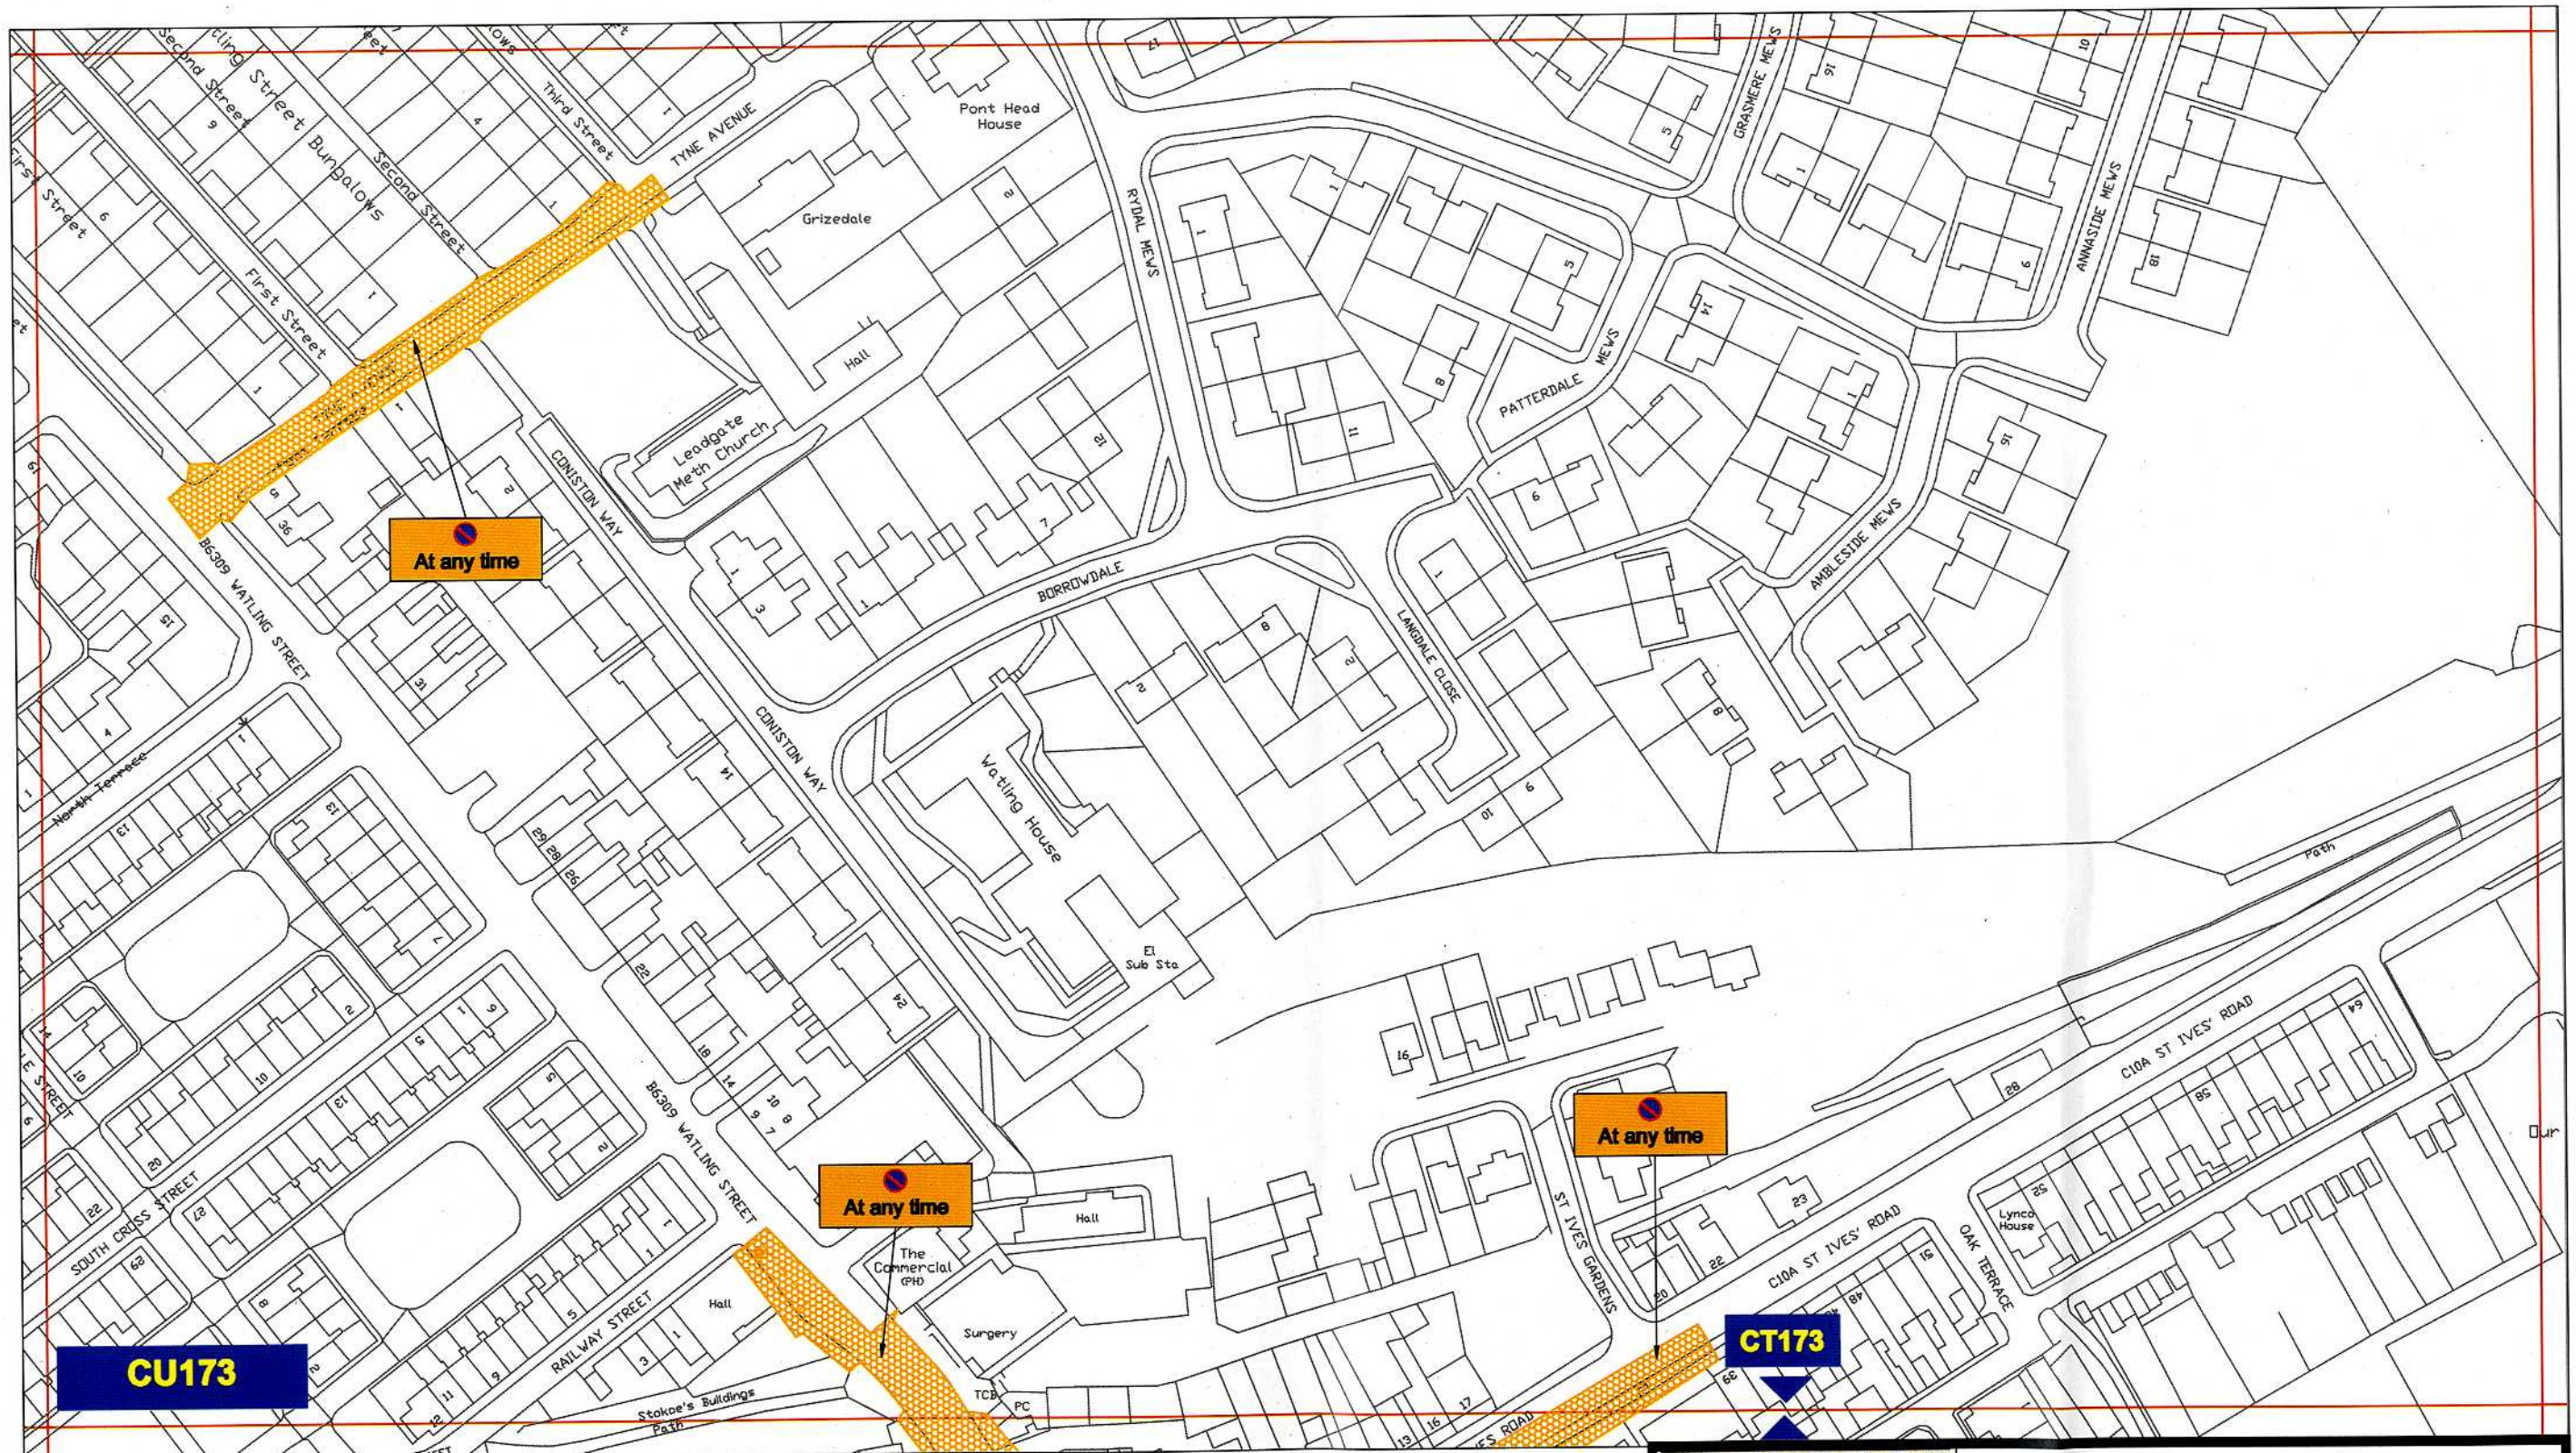

### Key to Types of Restriction


 No Waiting At Any Time

Reproduced from Ordnance Survey material with the permission of Ordnance Survey on behalf of the Controller of Her Majesty's Stationery Office © Crown copyright. Unauthorised reproduction infringes Crown copyright and may lead to prosecution or civil proceedings. Durham County Council. LA 100049055. 2010.




Corporate Director  
Regeneration & Economic  
Development  
Strategic Traffic Management  
County Hall, Durham DH1 5UQ

THE COUNTY COUNCIL OF DURHAM  
LEADGATE, MEDOMSLEY and HAMSTERLEY  
(PROHIBITION and RESTRICTION OF WAITING)  
ORDER 2010

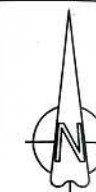

Scale:	1:1250 @ A3		
Date:			
Drawn by:	R.Smith	Signature:	
Date Sealed:		Map Schedule:	CU173



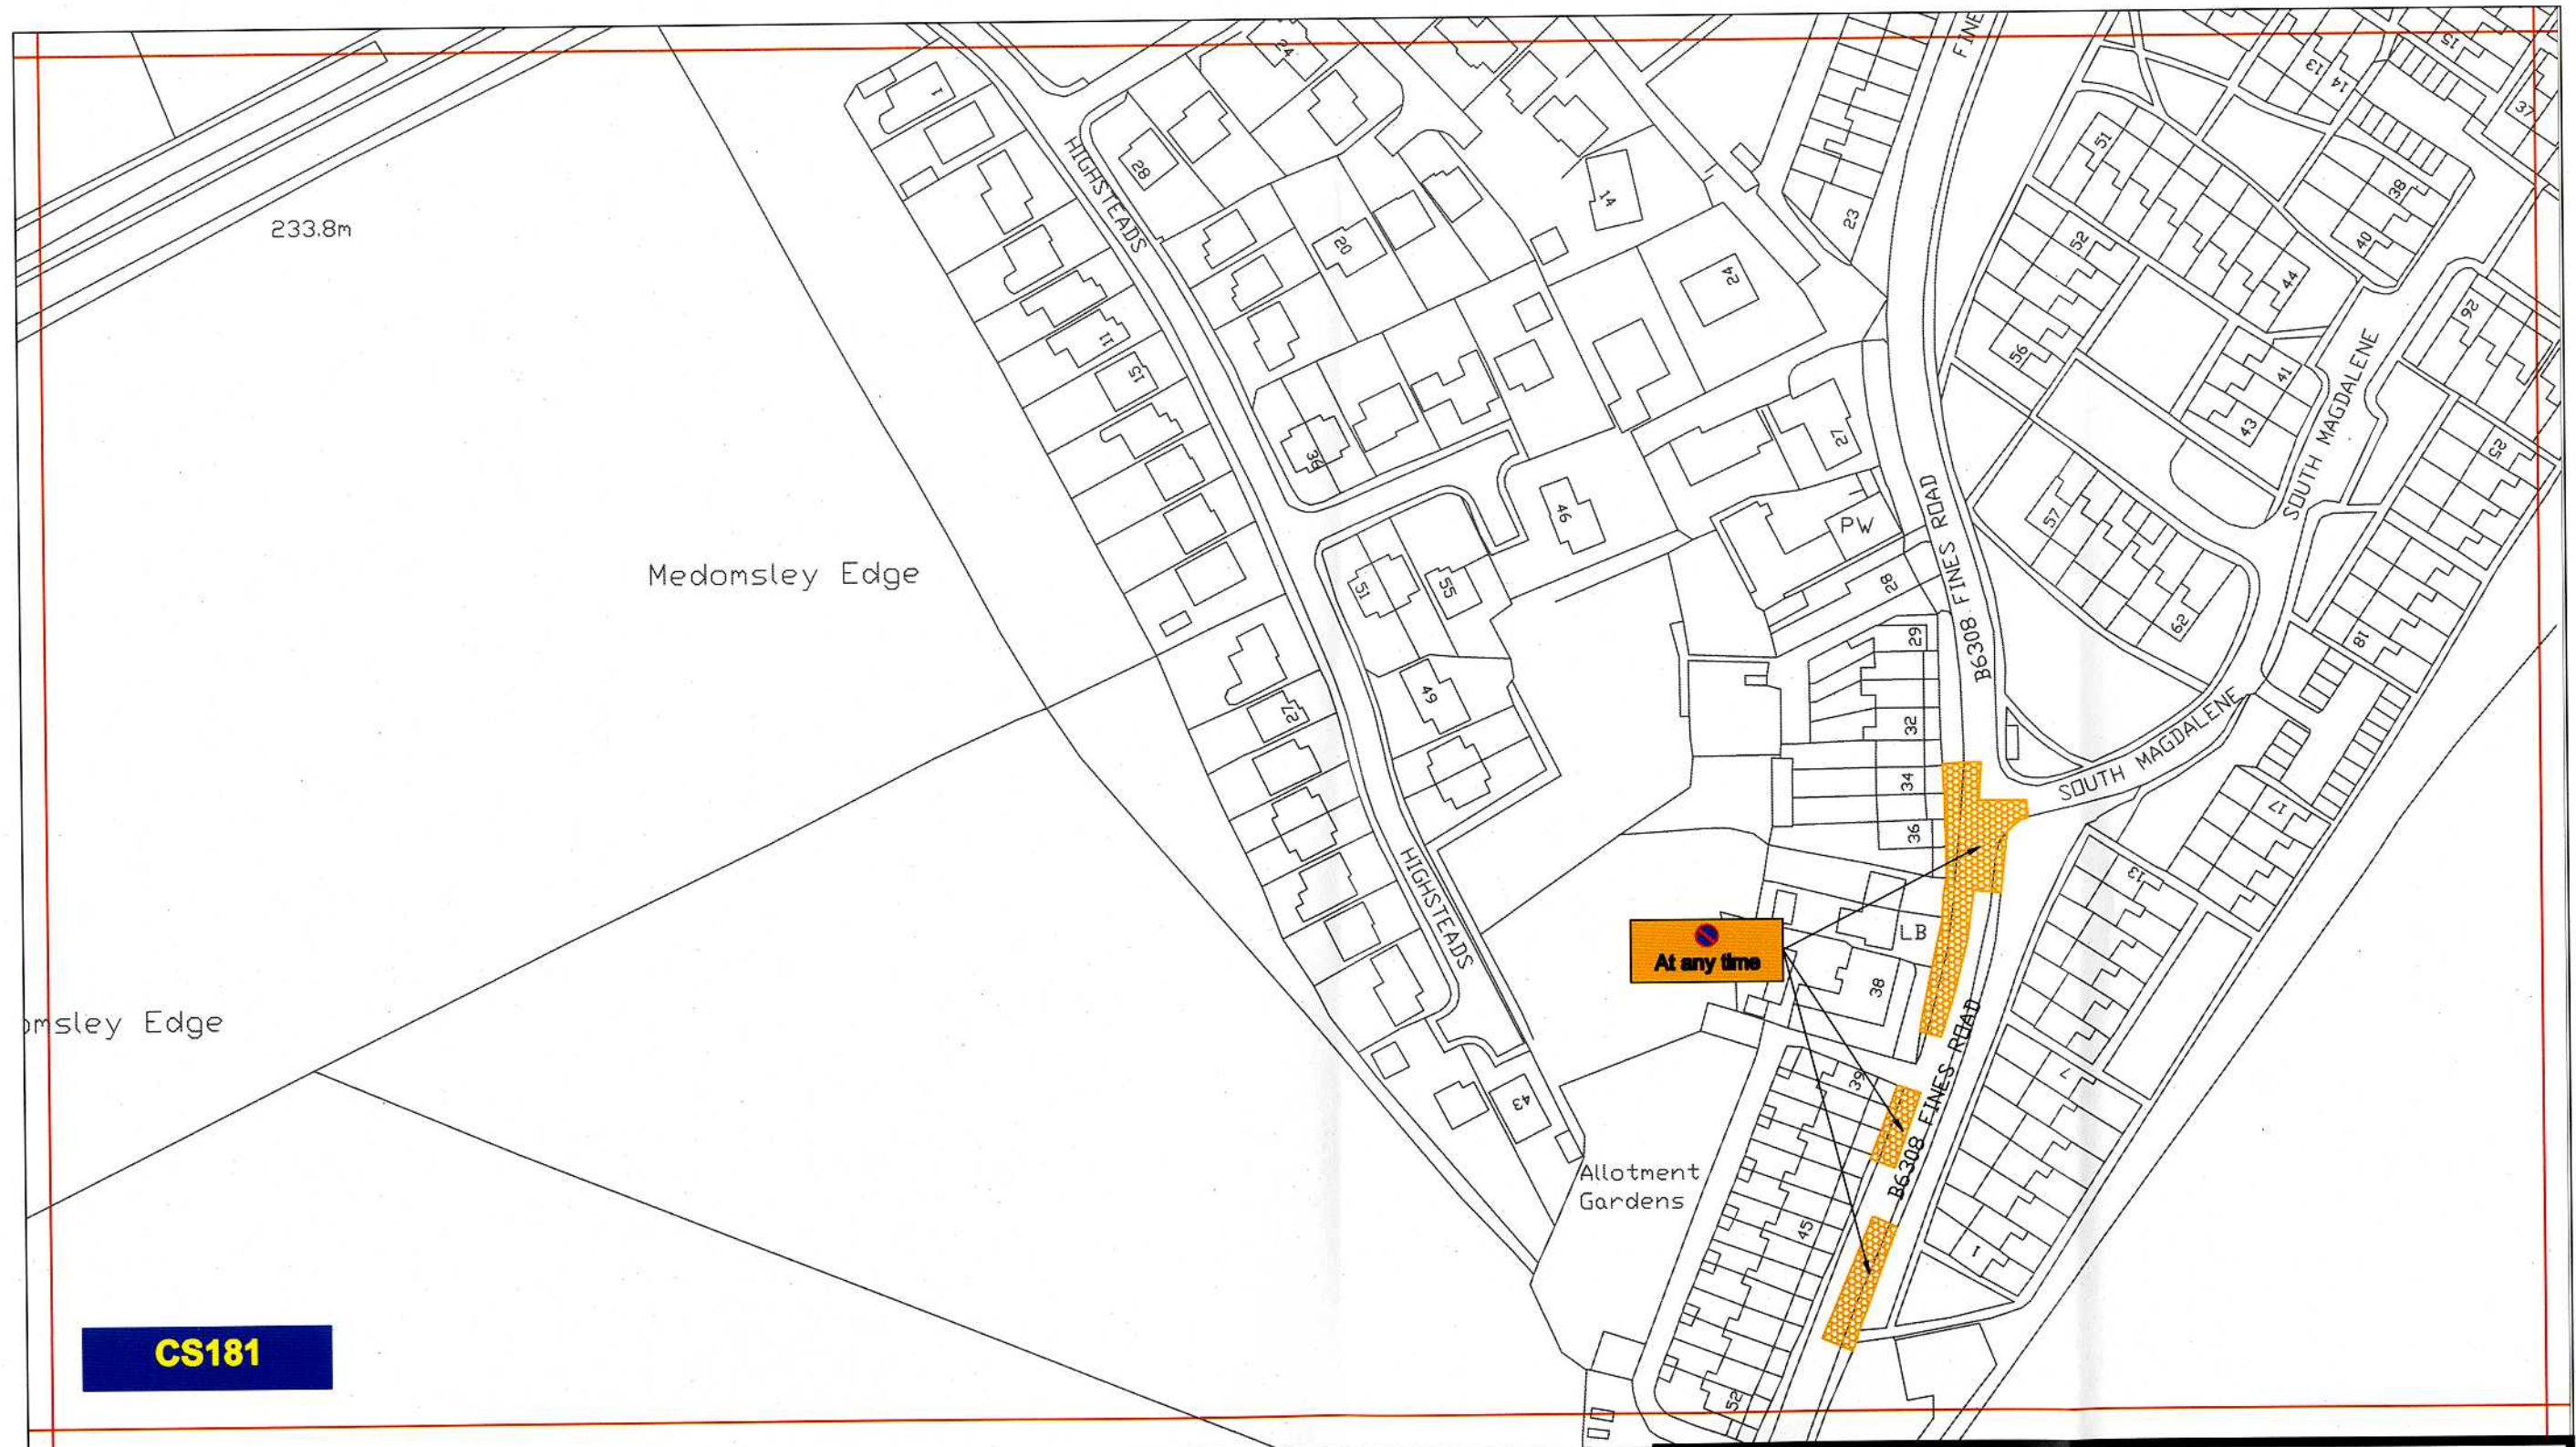

### Key to Types of Restriction

 No Waiting At Any Time



Corporate Director  
Regeneration & Economic  
Development

Strategic Traffic Management

County Hall, Durham DH1 5UQ

THE COUNTY COUNCIL OF DURHAM  
LEADGATE, MEDOMSLEY and HAMSTERLEY  
(PROHIBITION and RESTRICTION OF WAITING)  
ORDER 2010



Scale: 1:1250 @ A3

Date:

Drawn by: R.Smith

Signature:


Date Sealed:

Map  
Schedule:

CS181

Reproduced from Ordnance Survey material with the permission of Ordnance Survey on behalf of the Controller of Her Majesty's Stationery Office © Crown copyright. Unauthorised reproduction infringes Crown copyright and may lead to prosecution or civil proceedings. Durham County Council. LA 100049055. 2010.



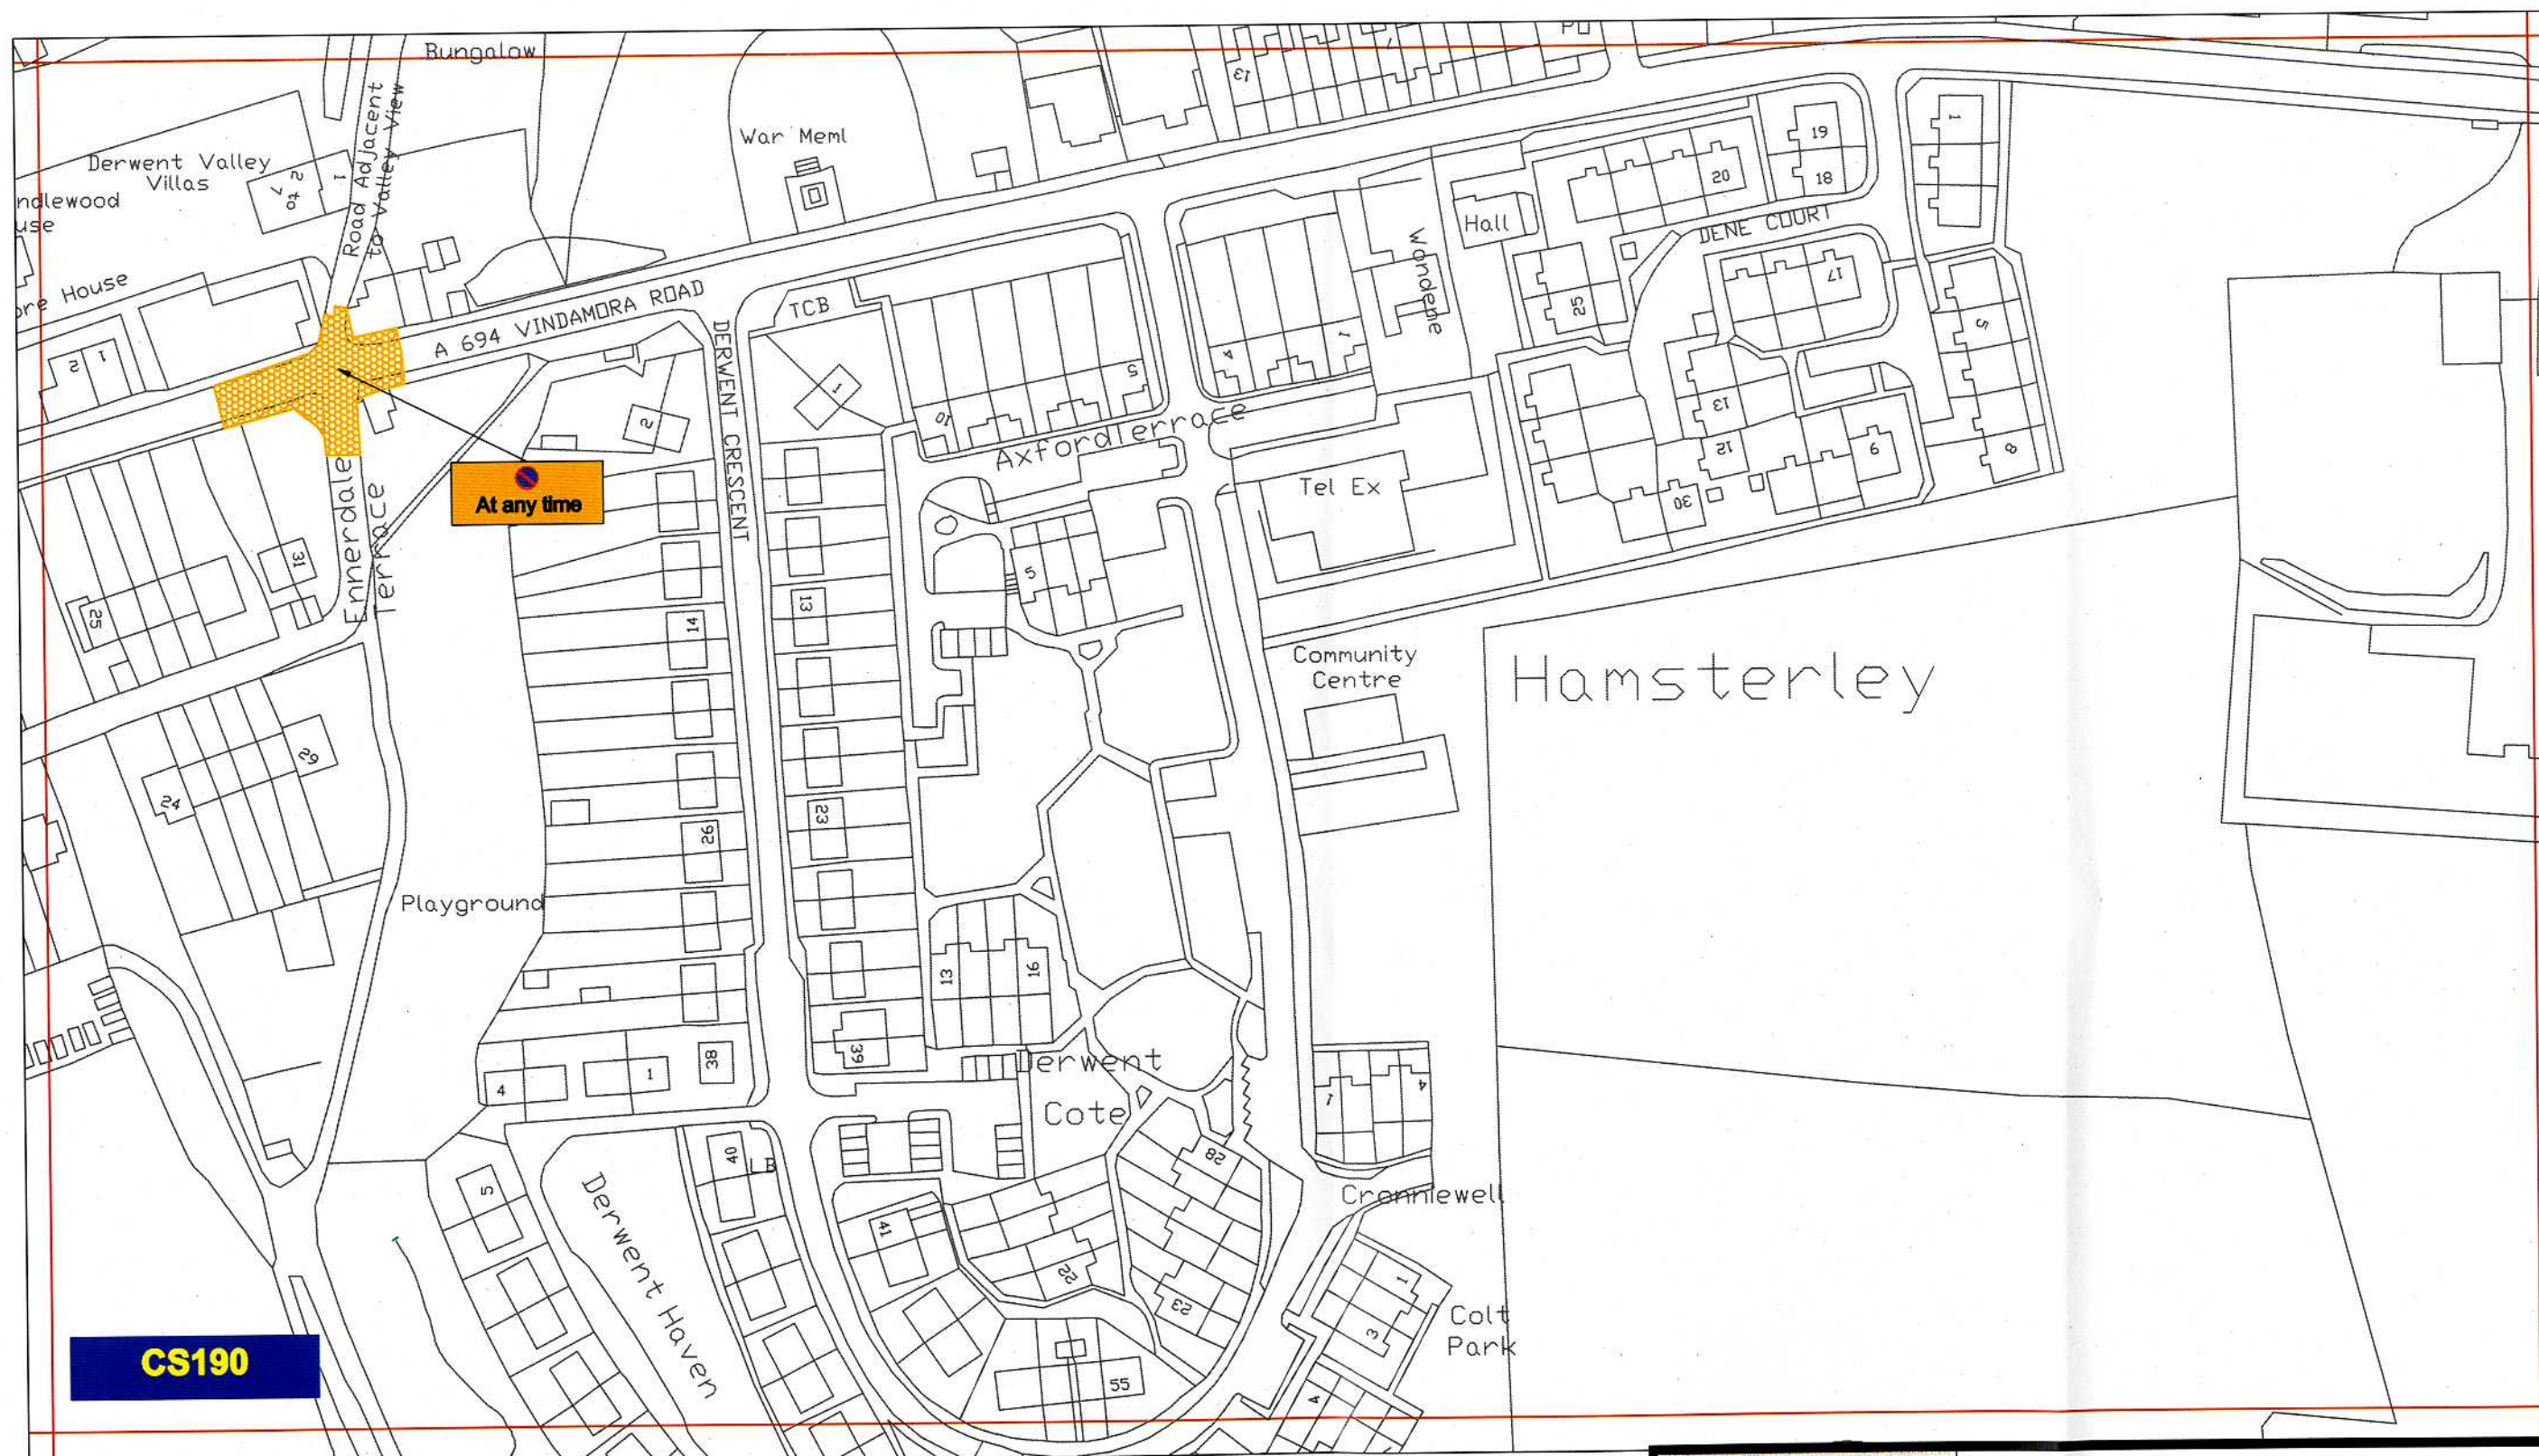

### Key to Types of Restriction

 No Waiting At Any Time

Reproduced from Ordnance Survey material with the permission of Ordnance Survey on behalf of the Controller of Her Majesty's Stationery Office © Crown copyright. Unauthorised reproduction infringes Crown copyright and may lead to prosecution or civil proceedings. Durham County Council. LA 100049055. 2010.



Corporate Director  
Regeneration & Economic  
Development

Strategic Traffic Management

County Hall, Durham DH1 5UQ

THE COUNTY COUNCIL OF DURHAM  
LEADGATE, MEDOMSLEY and HAMSTERLEY  
(PROHIBITION and RESTRICTION OF WAITING)  
ORDER 2010



Scale: 1:1250 @ A3

Date:

Drawn by: R.Smith


Signature:

Date Sealed:

Map  
Schedule:

CS190



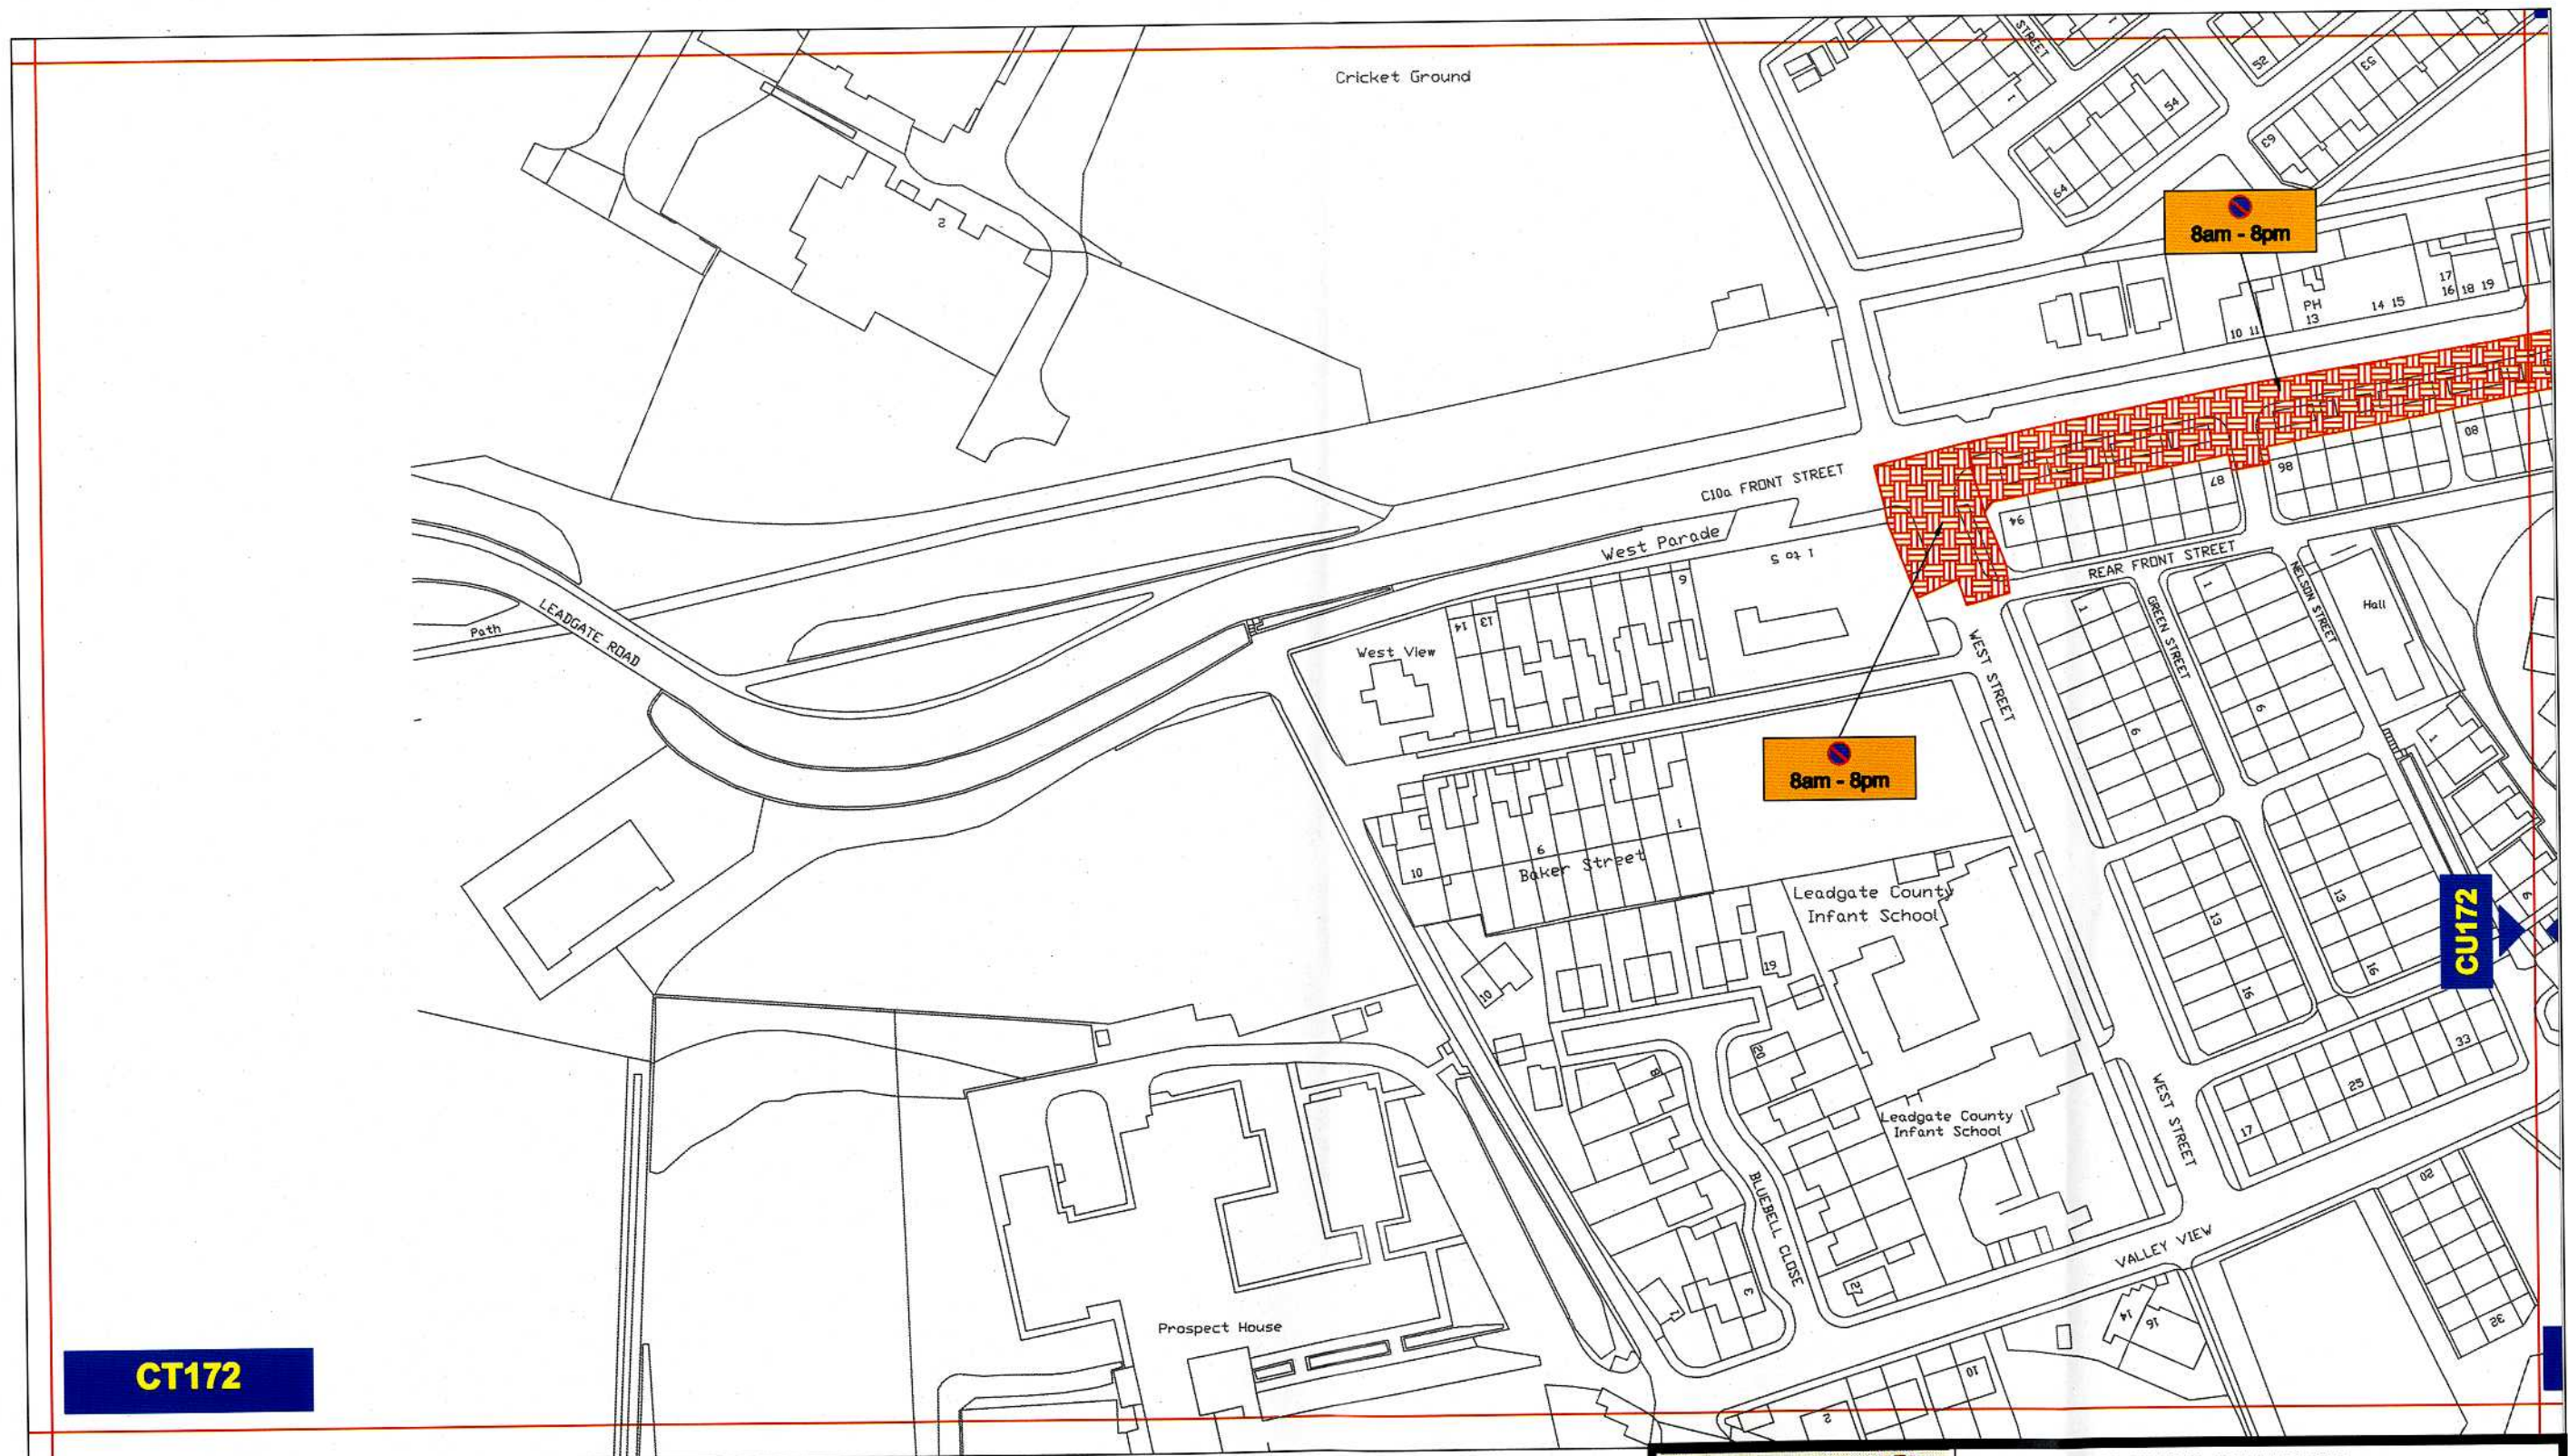

## Key to Types of Restriction



Restricted Waiting



Corporate Director  
Regeneration & Economic  
Development

Strategic Traffic Management  
County Hall, Durham DH1 5UQ


THE COUNTY COUNCIL OF DURHAM  
LEADGATE, MEDOMSLEY and HAMSTERLEY  
(PROHIBITION and RESTRICTION OF WAITING)  
ORDER 2010






Scale:	1:1250 @ A3		
Date:			
Drawn by:	R.Smith	Signature:	
Date Sealed:		Map Schedule:	CT172

Reproduced from Ordnance Survey material with the permission of Ordnance Survey on behalf of the Controller of Her Majesty's Stationery Office © Crown copyright. Unauthorised reproduction infringes Crown copyright and may lead to prosecution or civil proceedings. Durham County Council. LA 100049055. 2010.

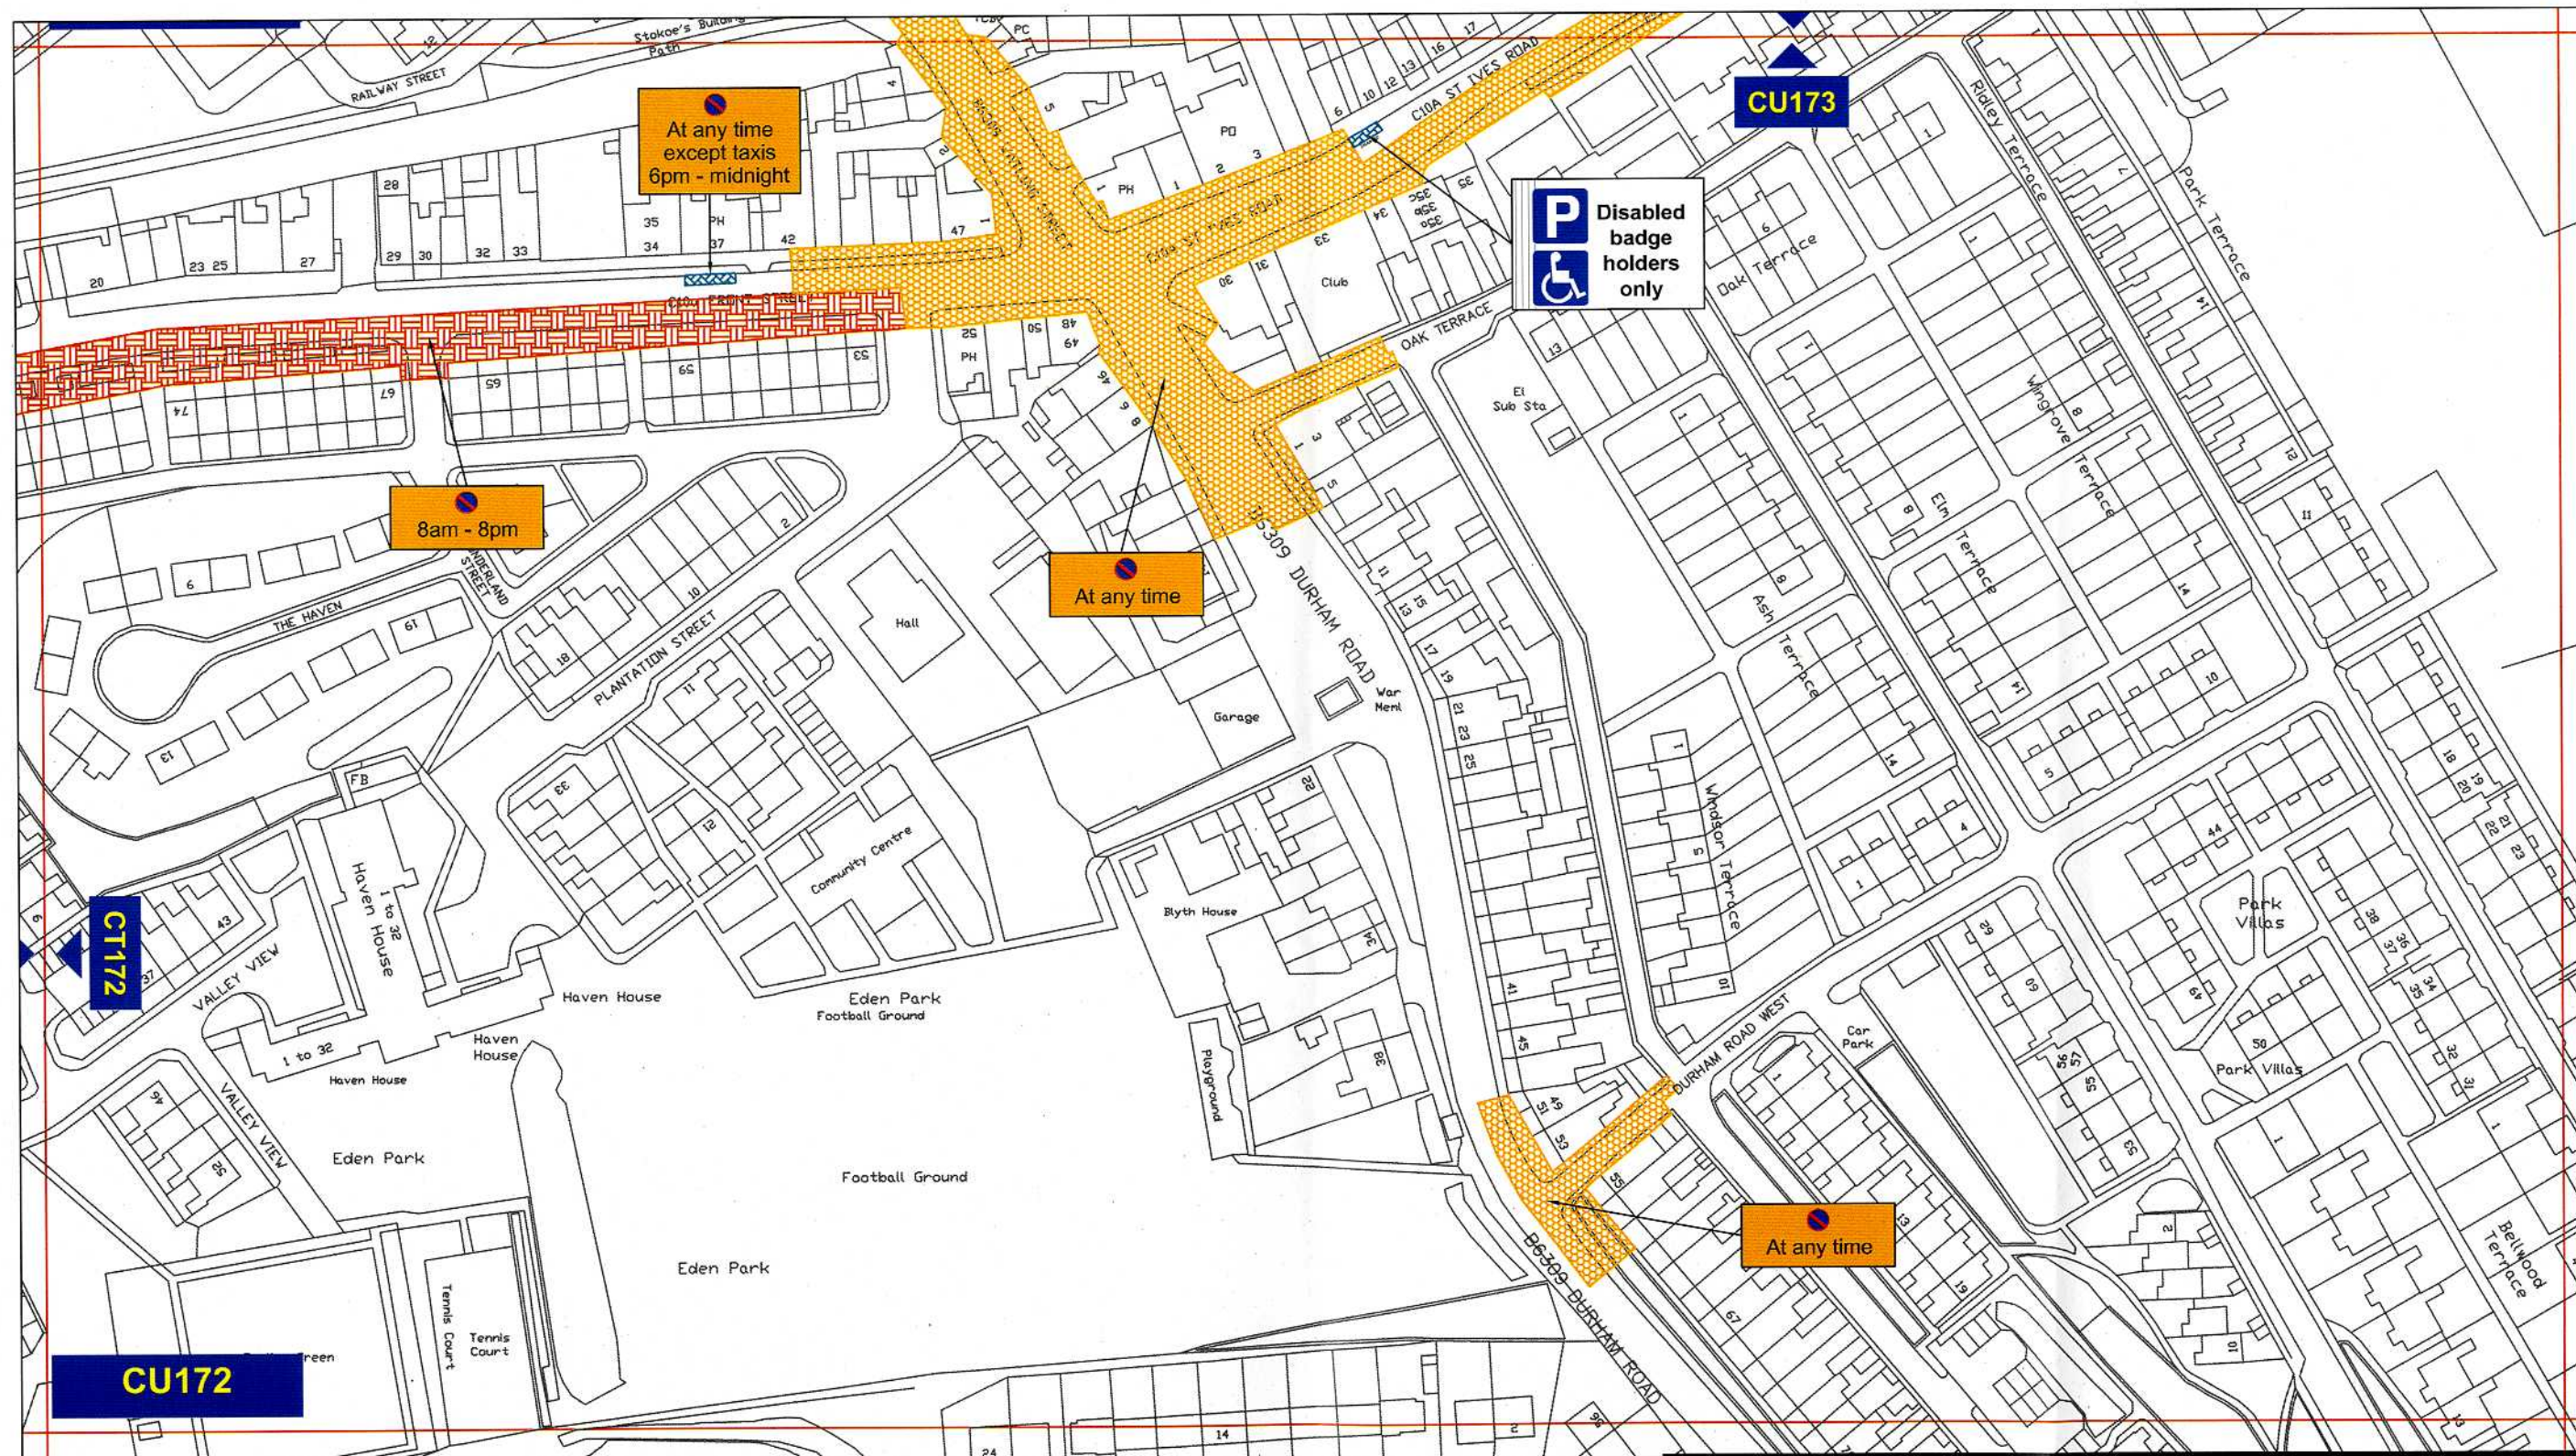



### Key to Types of Restriction

-  No Waiting At Any Time
-  Restricted Waiting
-  Restricted Bay

Reproduced from Ordnance Survey material with the permission of Ordnance Survey on behalf of the Controller of Her Majesty's Stationery Office © Crown copyright. Unauthorised reproduction infringes Crown copyright and may lead to prosecution or civil proceedings. Durham County Council. LA 100049055. 2010.




Corporate Director  
Regeneration & Economic  
Development

Strategic Traffic Management

County Hall, Durham DH1 5UQ

THE COUNTY COUNCIL OF DURHAM  
LEADGATE, MEDOMSLEY and HAMSTERLEY  
(PROHIBITION and RESTRICTION OF WAITING)  
ORDER 2010

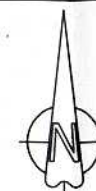

Scale:	1:1250 @ A3		
Date:			
Drawn by:	R.Smith	Signature:	
Date Sealed:		Map Schedule:	CU172