

**THE COUNTY COUNCIL OF DURHAM  
(TUDHOE)  
(PROHIBITION OF STOPPING AND WAITING) ORDER 2011**

The County Council of Durham ("the Council") in exercise of their powers under Sections 1, 2 and 4, and Part IV of Schedule 9 to the Road Traffic Regulation Act 1984, as amended ("the Act") and of all other enabling powers and after consultation with the Chief Officer of Police in accordance with Part III of Schedule 9 to the Act, hereby make the following Order:-

**Part 1**

**General**

1. This Order may be cited as The County Council of Durham (Tudhoe) (Prohibition of Stopping Waiting) Order 2011 and shall come into operation on 17 May 2012.

**Interpretation**

2. In this Order the following expressions have the meanings hereby respectively assigned to them:-

"disabled person's badge" has the same meaning as in the Disabled Person's (Badge's for Motor Vehicles) (England) Regulations 2000 (as amended);

"disabled person's parking disc" means a device which:

- (a) is 125 millimetres square coloured blue, if issued on or after 1 April 2000, or orange if issued before that date
- (b) has been issued by a local authority and has not ceased to be valid and
- (c) is capable of showing the quarter hour during which a period of waiting began.

"enforcement officer" means a uniformed police officer, police community support officer or any subsequent designation of these officers;

"masterplan" means the plan showing the total area covered by all of the individual map schedules for each location included in a Map Based Road Traffic Regulation Order";

"motor vehicle" has the same meaning as in Section 136 of the Act;

"parking disc" means a device which:

- (a) is 125 millimetres square coloured blue, if issued on or after 1 April 2000, or orange if issued before that date
- (b) has been issued by a local authority and has not ceased to be valid; and
- (c) is capable of showing the quarter hour during which a period of waiting began;

"relevant position" means:-

- (i) in the case of a disabled person's badge;
  - (a) in the case of a vehicle fitted with a dashboard or fascia panel the badge is exhibited thereon; or

- (b) where the vehicle is not fitted with a dashboard or fascia panel, the badge is exhibited in a conspicuous position in the vehicle so that the front of the badge is clearly legible from outside the vehicle; and
- (ii) in respect of a disabled person's parking disc:-
  - (a) in the case of a vehicle fitted with a dashboard or fascia panel the badge is exhibited thereon; or
  - (b) where the vehicle is not fitted with a dashboard or fascia panel, the disc is exhibited in a conspicuous position on the vehicle; so that when marked to show the quarter hour period during which a period of waiting began, that period is clearly legible from outside of the vehicle;

"universal service provider" has the same meaning as in the Postal Services Act 2000.

## Part II

### Revocation

3. (a) The following Orders are to be revoked in part:

The County Council of Durham (Various Schools, Sedgefield, Wear Valley areas and Burnhope) (No Stopping on School Entrance Markings) Order 2011, Schedule 1, items 27, 28 and 29 only.

The County Council of Durham (Spennymoor Town Centre) (Traffic Management) Order 2005 Schedule 3 No Waiting At Any Time, Paragraphs 45 & 46

SEDG.  
26.

SPEN.  
49.

## Part III

### Prohibition of Waiting

4. Save as provided in Article 6 of this Order no person shall, except upon the direction or with the permission of an enforcement officer, cause or permit any vehicle to wait at any time on any of the lengths of roads or sides of lengths of roads identified in the individual plan(s) detailed in Schedule 1 to this Order.

### No Stopping on School Entrance Markings

5. Save as provided in Article 6 of this Order no person shall, except upon the direction or with the permission of an enforcement officer, cause or permit any vehicle to stop or wait on any of the lengths of roads or sides of lengths of roads on such days and during such times as specified in the individual plan(s) detailed in Schedule 2 to this Order.

## Part IV

### Exemptions

6. (1) Nothing in Articles 4 or 5 of this Order shall render it unlawful to cause or permit any vehicle to wait on any of the lengths of roads or sides of lengths of roads referred to therein, for so long as may be necessary to enable;
- (a) the vehicle, if it cannot conveniently be used for such purpose in any other road, to be used in connection with any of the following:-



- (i) building or demolition;
  - (ii) the removal of any obstruction to traffic;
  - (iii) the maintenance, improvement or re-construction of the said roads;
  - (iv) the laying, erection, alteration or maintenance in or in land adjacent to the said lengths of roads of any sewer, main, pipe or apparatus for the supply of gas, water or electricity or any telecommunications apparatus as defined in the Telecommunications Act 1984;
- (b) the vehicle if it cannot conveniently be used for such purpose in any other road to be used in the service of a local authority or water authority in pursuance of statutory duties;
  - (c) the vehicle to be used for the purpose of delivering or collecting postal packets in the service of a universal service provider.
- (2) Nothing in Articles 4 or 5 of this Order shall apply to any vehicle being used for police, fire brigade or ambulance purposes in pursuance of statutory duties.
  - (3) Nothing in Article 4 of this Order shall render it unlawful to cause or permit a vehicle which displays in the relevant position a disabled person's badge and disabled person's parking disc (on which the driver or other person in charge of the vehicle has marked the time at which the period of waiting began) to wait in any of the lengths of road or on the sides of road referred to in that Article for a period not exceeding three hours (not being a period separated by an interval of less than one hour from a previous period of waiting by the same vehicle in the same road on the same day).
  - (4) Nothing in Article 4 of this Order shall render it unlawful to cause or permit any vehicle to wait in the lengths of roads or sides of lengths of roads referred to therein for so long as may be necessary to enable:-
    - (a) the picking up or setting down of passengers; or
    - (b) goods to be loaded onto or unloaded from the vehicle.

## **Part V**

### **Saving**

- 7. In so far as any provision of this Order conflicts with any provision which is contained in an Order made or having effect as if made under the Act or by or under any other enactment then the provisions of this Order shall prevail.
- 8. The prohibitions and restrictions imposed by this Order shall be in addition to and not in derogation from any restriction or requirement imposed by any regulations made or having effect as if made under the Act or by or under any other enactment.

## **Schedule 1 Prohibition of Waiting**


Plan reference numbers: DW112 and DW113

**Schedule 2**  
**No Stopping on School Entrance Markings**


Plan reference numbers: DX108, DV109, DW110, DW111, DW114 and DW115

**GIVEN UNDER THE COMMON SEAL OF THE COUNTY COUNCIL OF DURHAM ON  
10 MAY 2012.**

*Patricia Hordley*  
.....  
AUTHORISED SIGNATORY

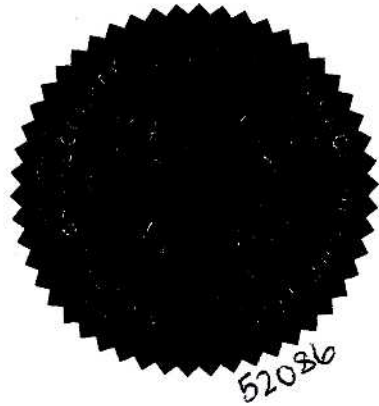



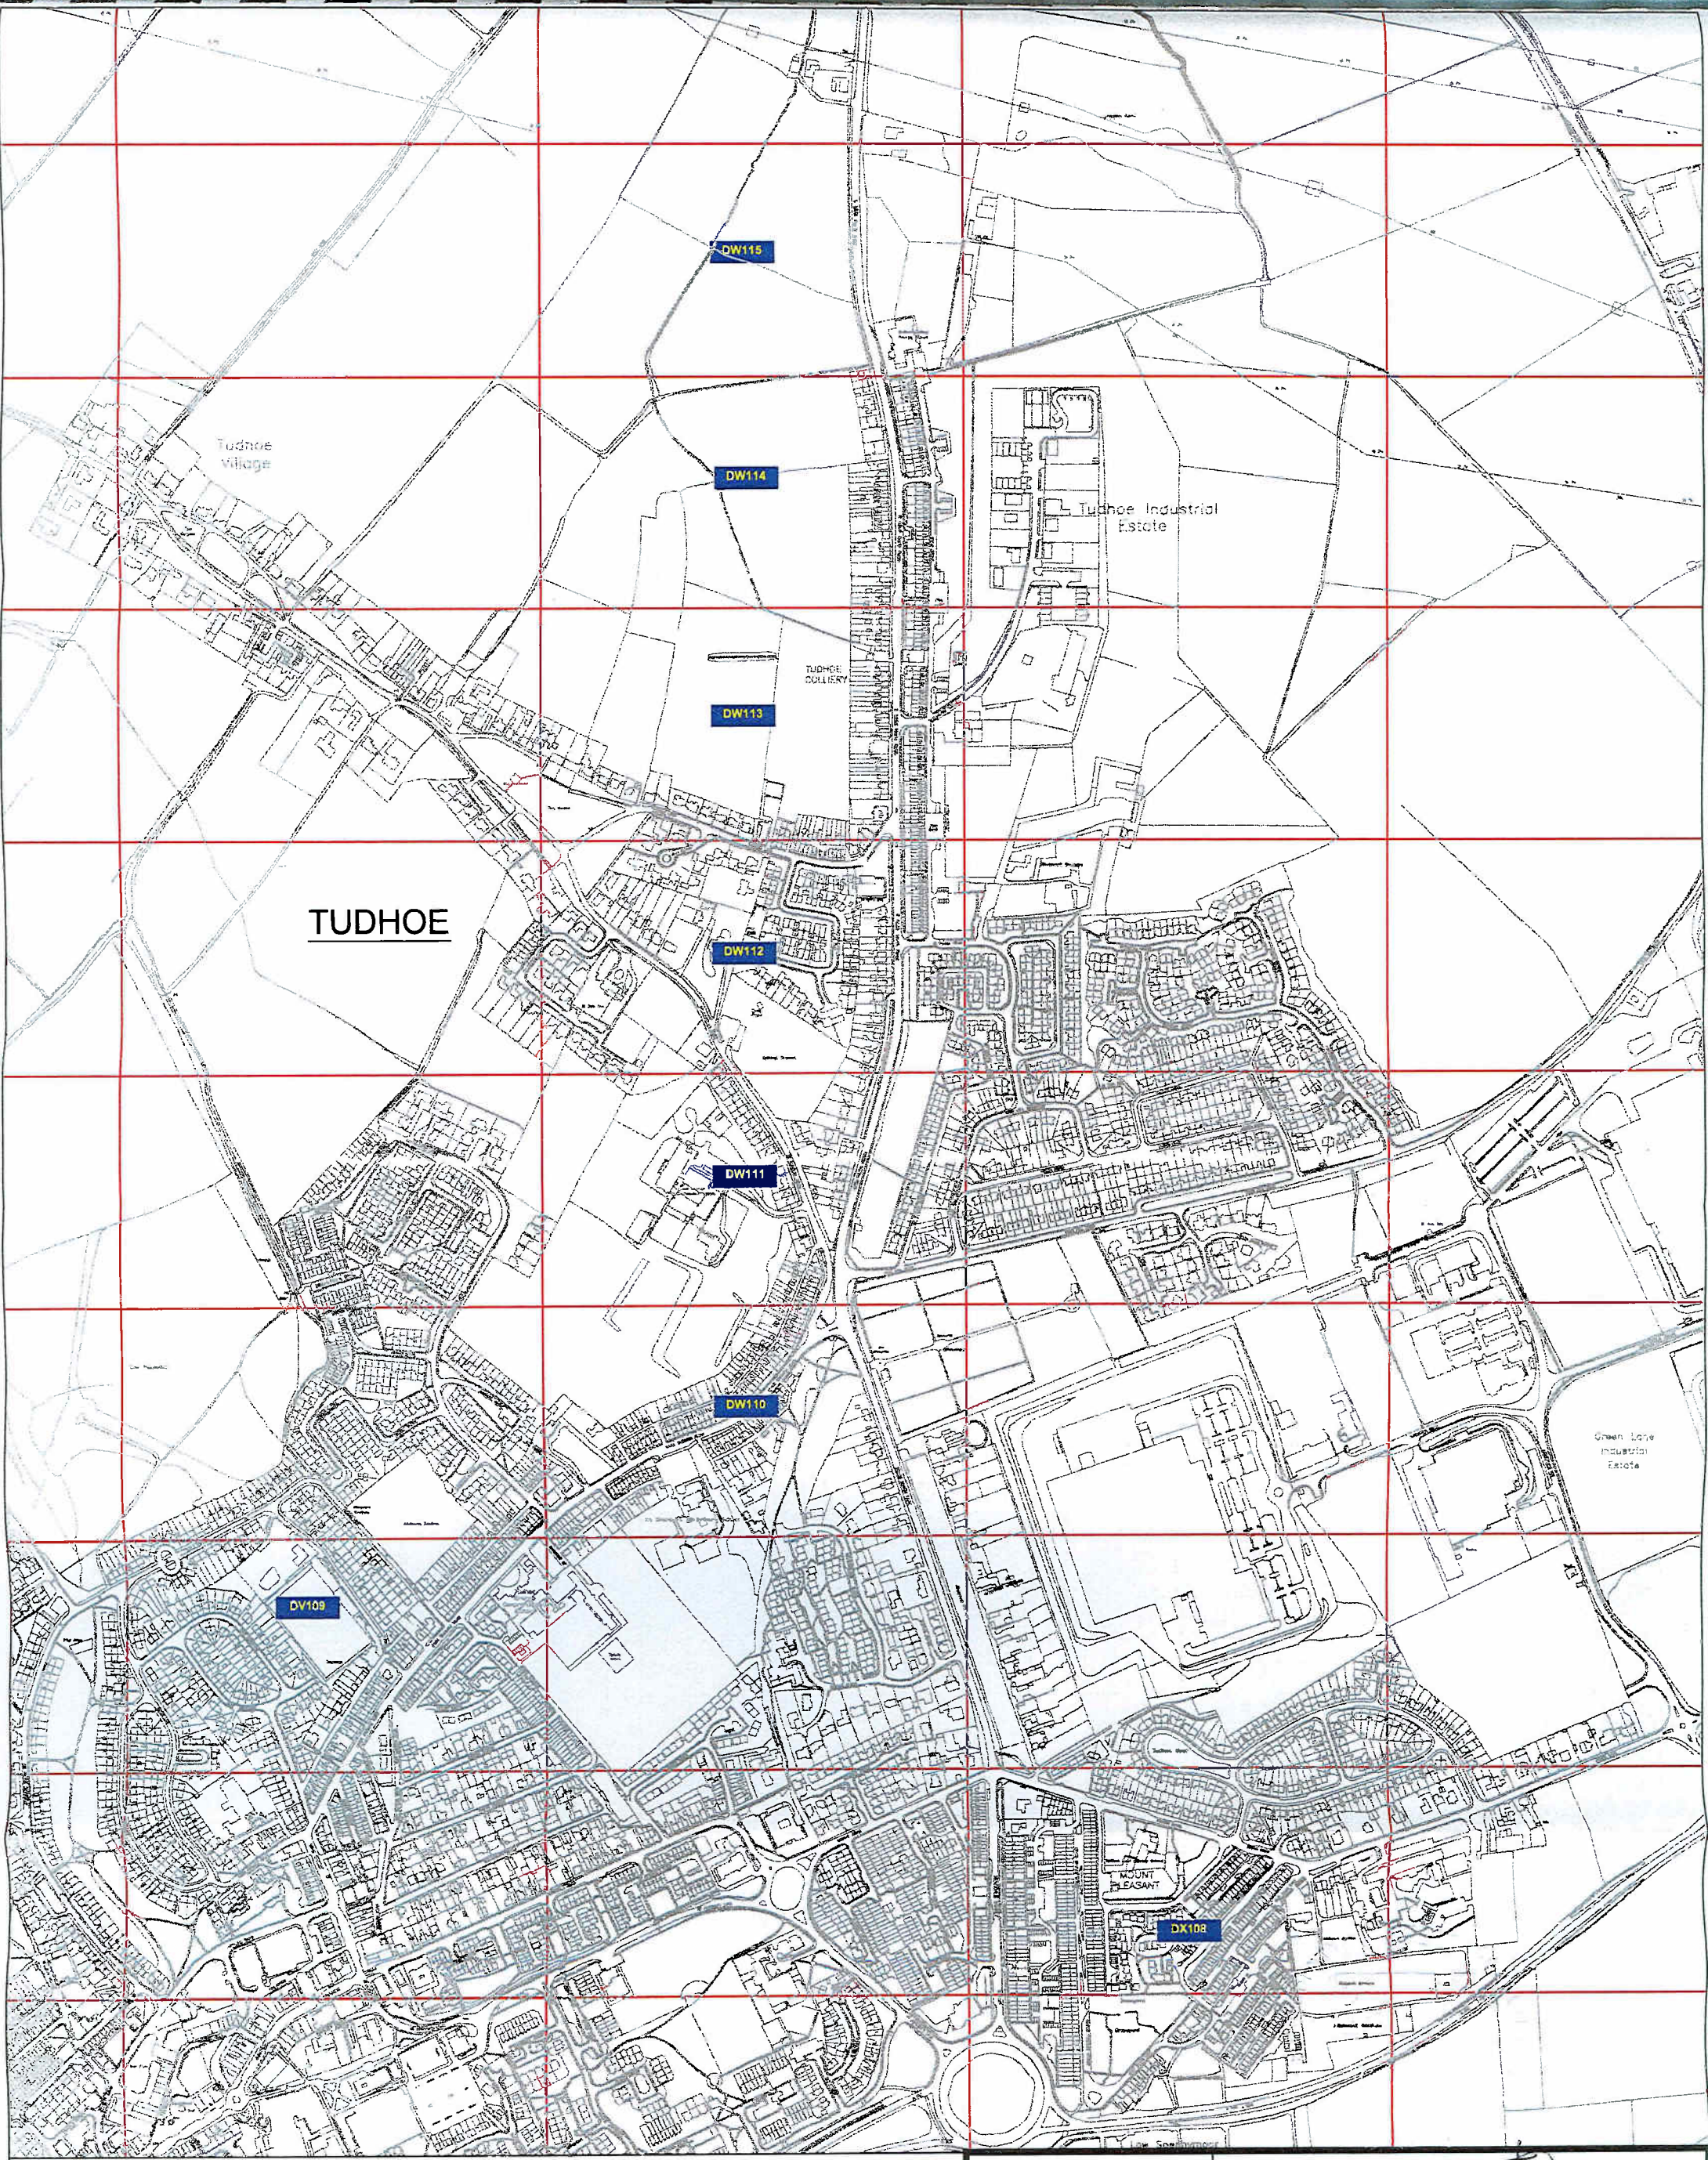

**TUDHOE**

Tudhoe Village

Tudhoe Industrial Estate

TUDHOE COLLIERY

Green Lane Industrial Estate

MOUNT PLEASANT

DV109

DX108

DW115

DW114

DW113

DW112

DW111

DW110

**XX111**

**Individual Plan  
Reference Number**




**Corporate Director  
Regeneration & Economic  
Development**

Strategic Traffic Management

County Hall, Durham DH1 5UQ

**TUDHOE  
PARKING AND WAITING RESTRICTIONS**



Scale:	NTS		
Date:	October 2011		
Drawn by:	P.Everett	Signature:	
Date Sealed:		MASTERPLAN	



No stopping  
Mon - Fri  
8am - 6pm  
on entrance  
markings

Tudhoe Moor Nursery School

MOUNT  
PLEASANT

DX108

Key to Types of Restriction


- No Stopping
- XXXXXX Individual Reference Number

Reproduced from Ordnance Survey material with the permission of Ordnance Survey on behalf of the Controller of Her Majesty's Stationery Office © Crown copyright. Unauthorised reproduction infringes Crown copyright and may lead to prosecution or civil proceedings. Durham County Council, LA 100049055. 2011.




Corporate Director  
Regeneration & Economic  
Development  
Strategic Traffic Management  
County Hall, Durham DH1 5UQ

TUDHOE  
PARKING AND WAITING RESTRICTIONS

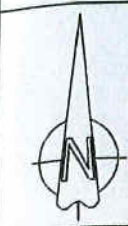



Scale:	1:1250 @ A3		
Date:	October 2011		
Drawn by:	P.Everett	Signature:	
Date Sealed:		Map Schedule:	DX108

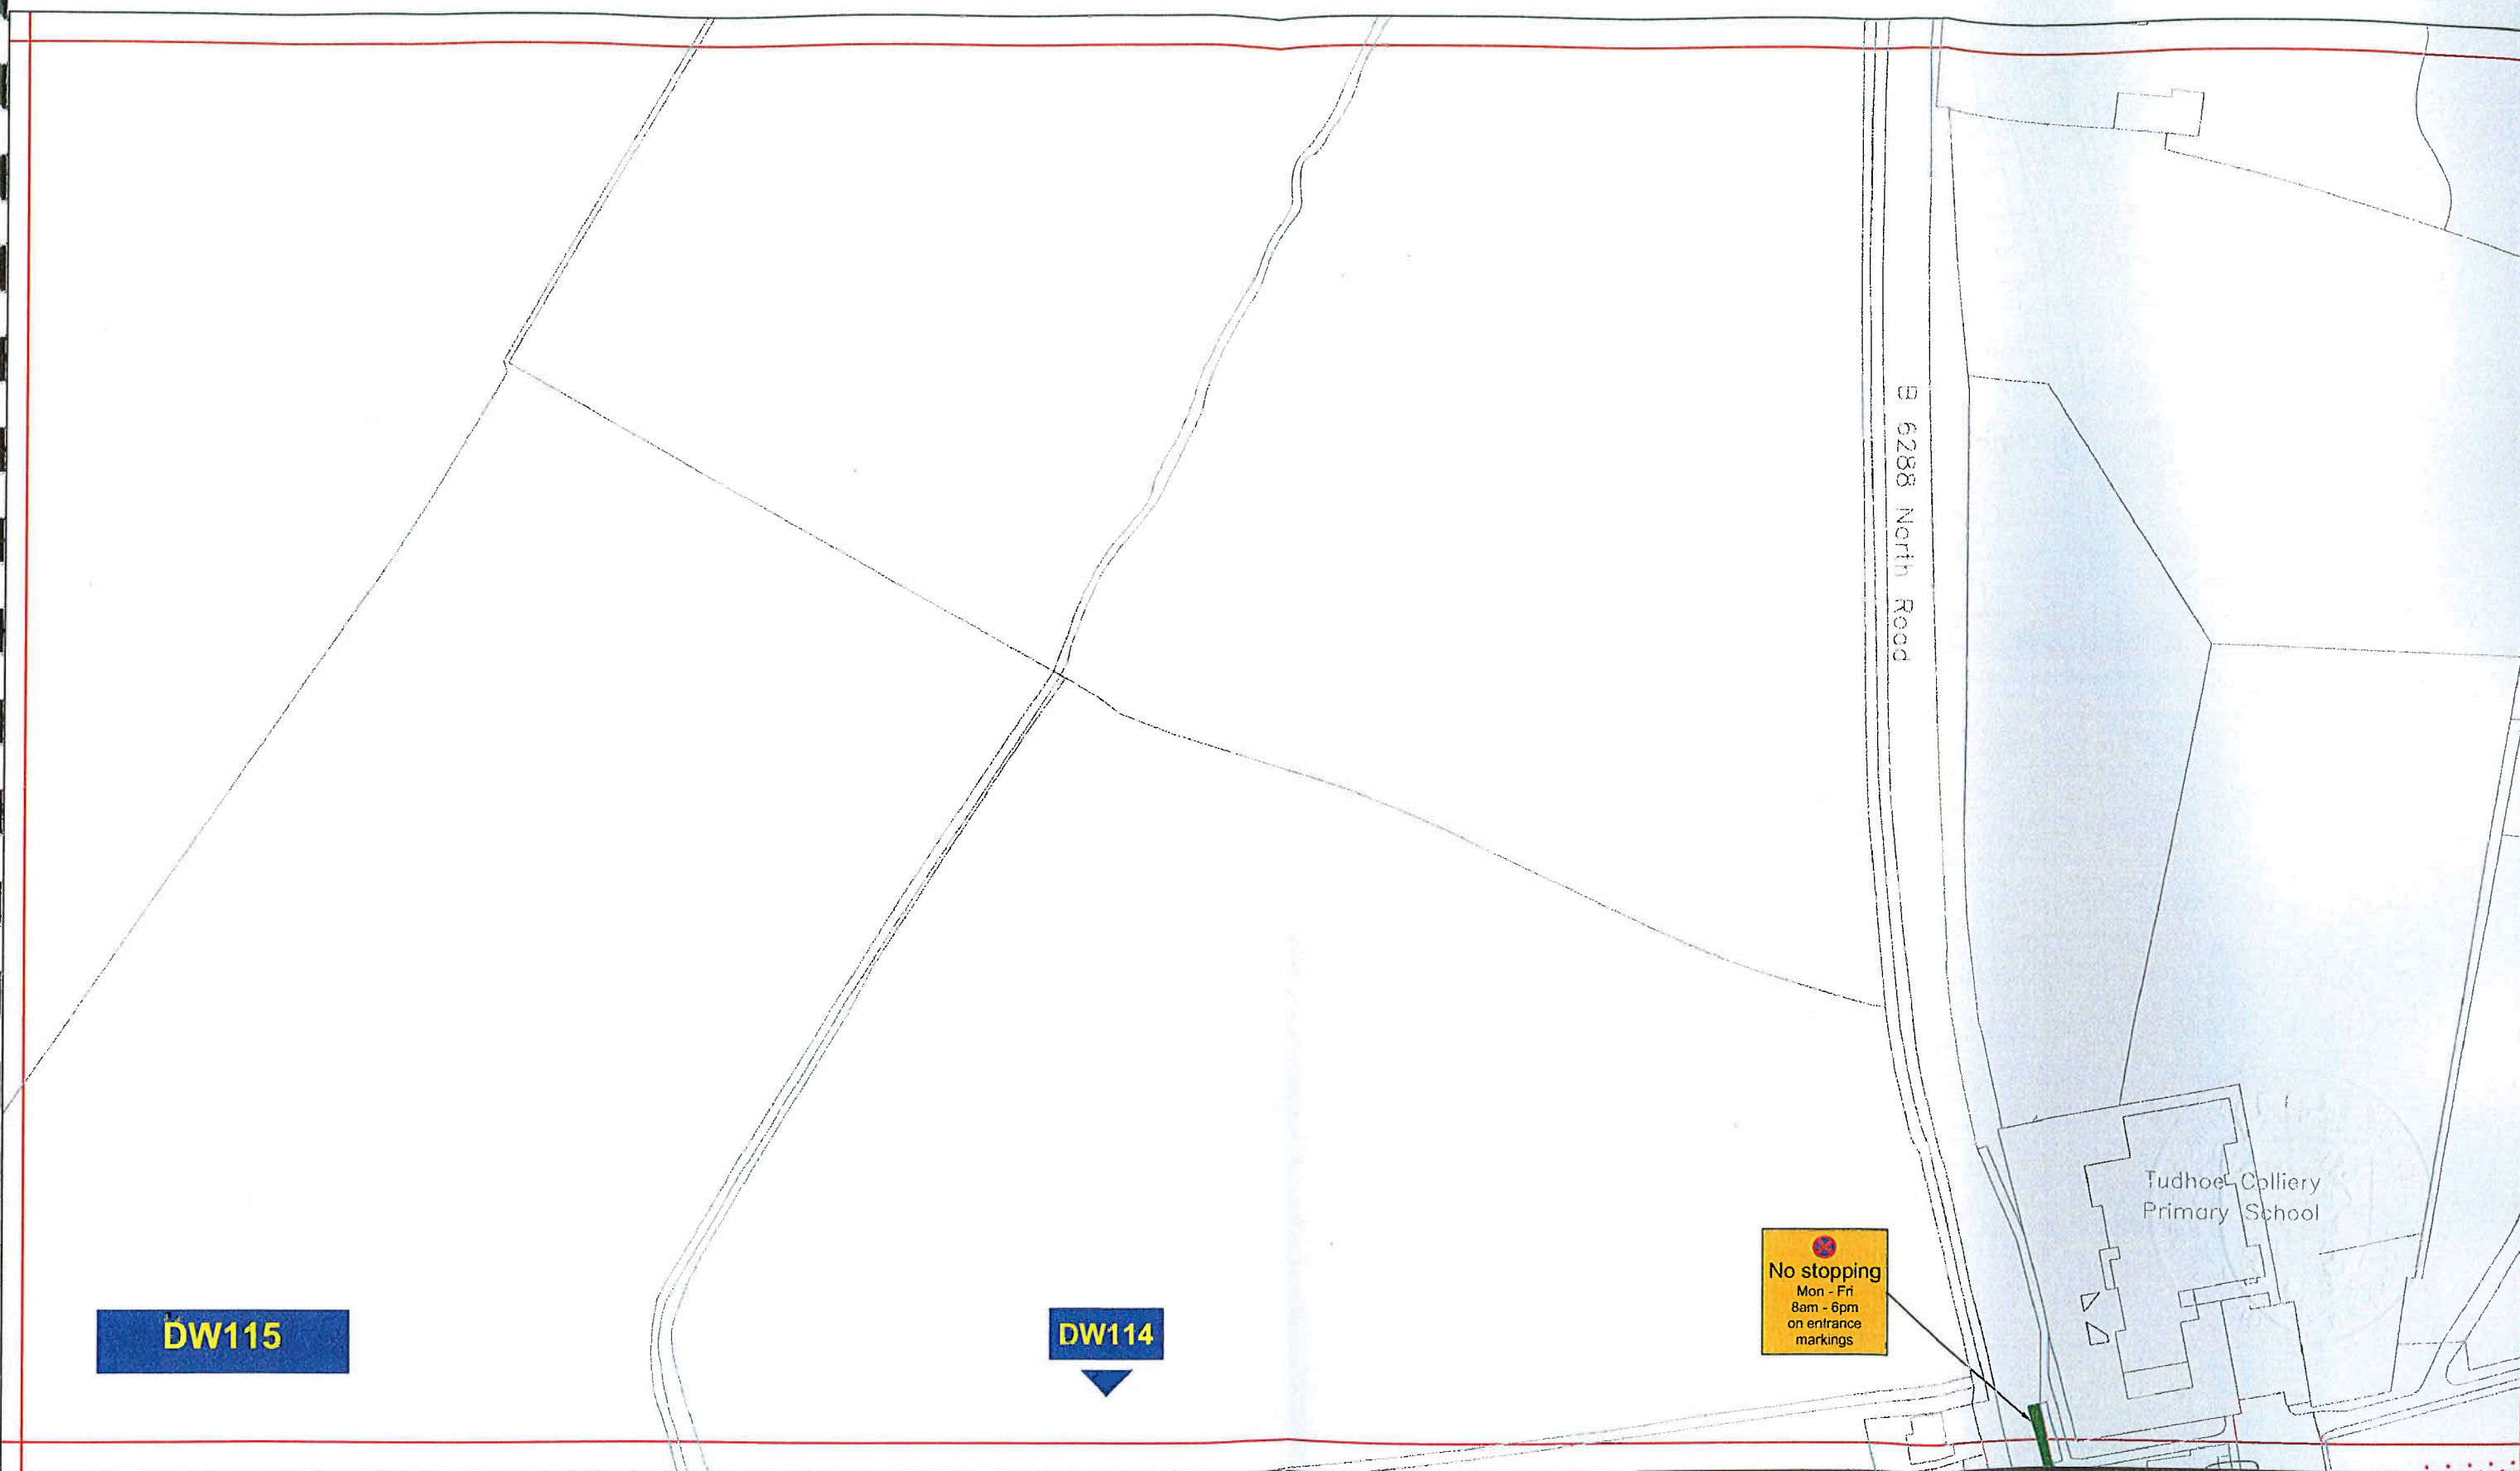



# Key to Types of Restriction

-  No Stopping
-  Individual Reference Number

Reproduced from Ordnance Survey material with the permission of Ordnance Survey on behalf of the Controller of Her Majesty's Stationery Office © Crown copyright. Unauthorised reproduction infringes Crown copyright and may lead to prosecution or civil proceedings. Durham County Council. LA 100049055. 2011.





**Corporate Director  
Regeneration & Economic  
Development**

Strategic Traffic Management

County Hall, Durham DH1 5UQ

## TUDHOE PARKING AND WAITING RESTRICTIONS

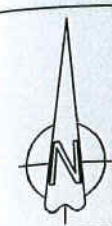

Scale:	1:1250 @ A3		
Date:	October 2011		
Drawn by:	P.Everett	Signature:	
Date Sealed:		Map Schedule:	DW115



### Key to Types of Restriction

- No Stopping
- XXXXX Individual Reference Number

Reproduced from Ordnance Survey material with the permission of Ordnance Survey on behalf of the Controller of Her Majesty's Stationery Office © Crown copyright. Unauthorised reproduction infringes Crown copyright and may lead to prosecution or civil proceedings. Durham County Council. LA 100049055. 2011.




**Corporate Director  
Regeneration & Economic  
Development**


Strategic Traffic Management  
County Hall, Durham DH1 5UQ

### TUDHOE PARKING AND WAITING RESTRICTIONS





Scale:	1:1250 @ A3		
Date:	October 2011		
Drawn by:	P.Everett	Signature:	
Date Sealed:		Map Schedule:	<b>DW114</b>

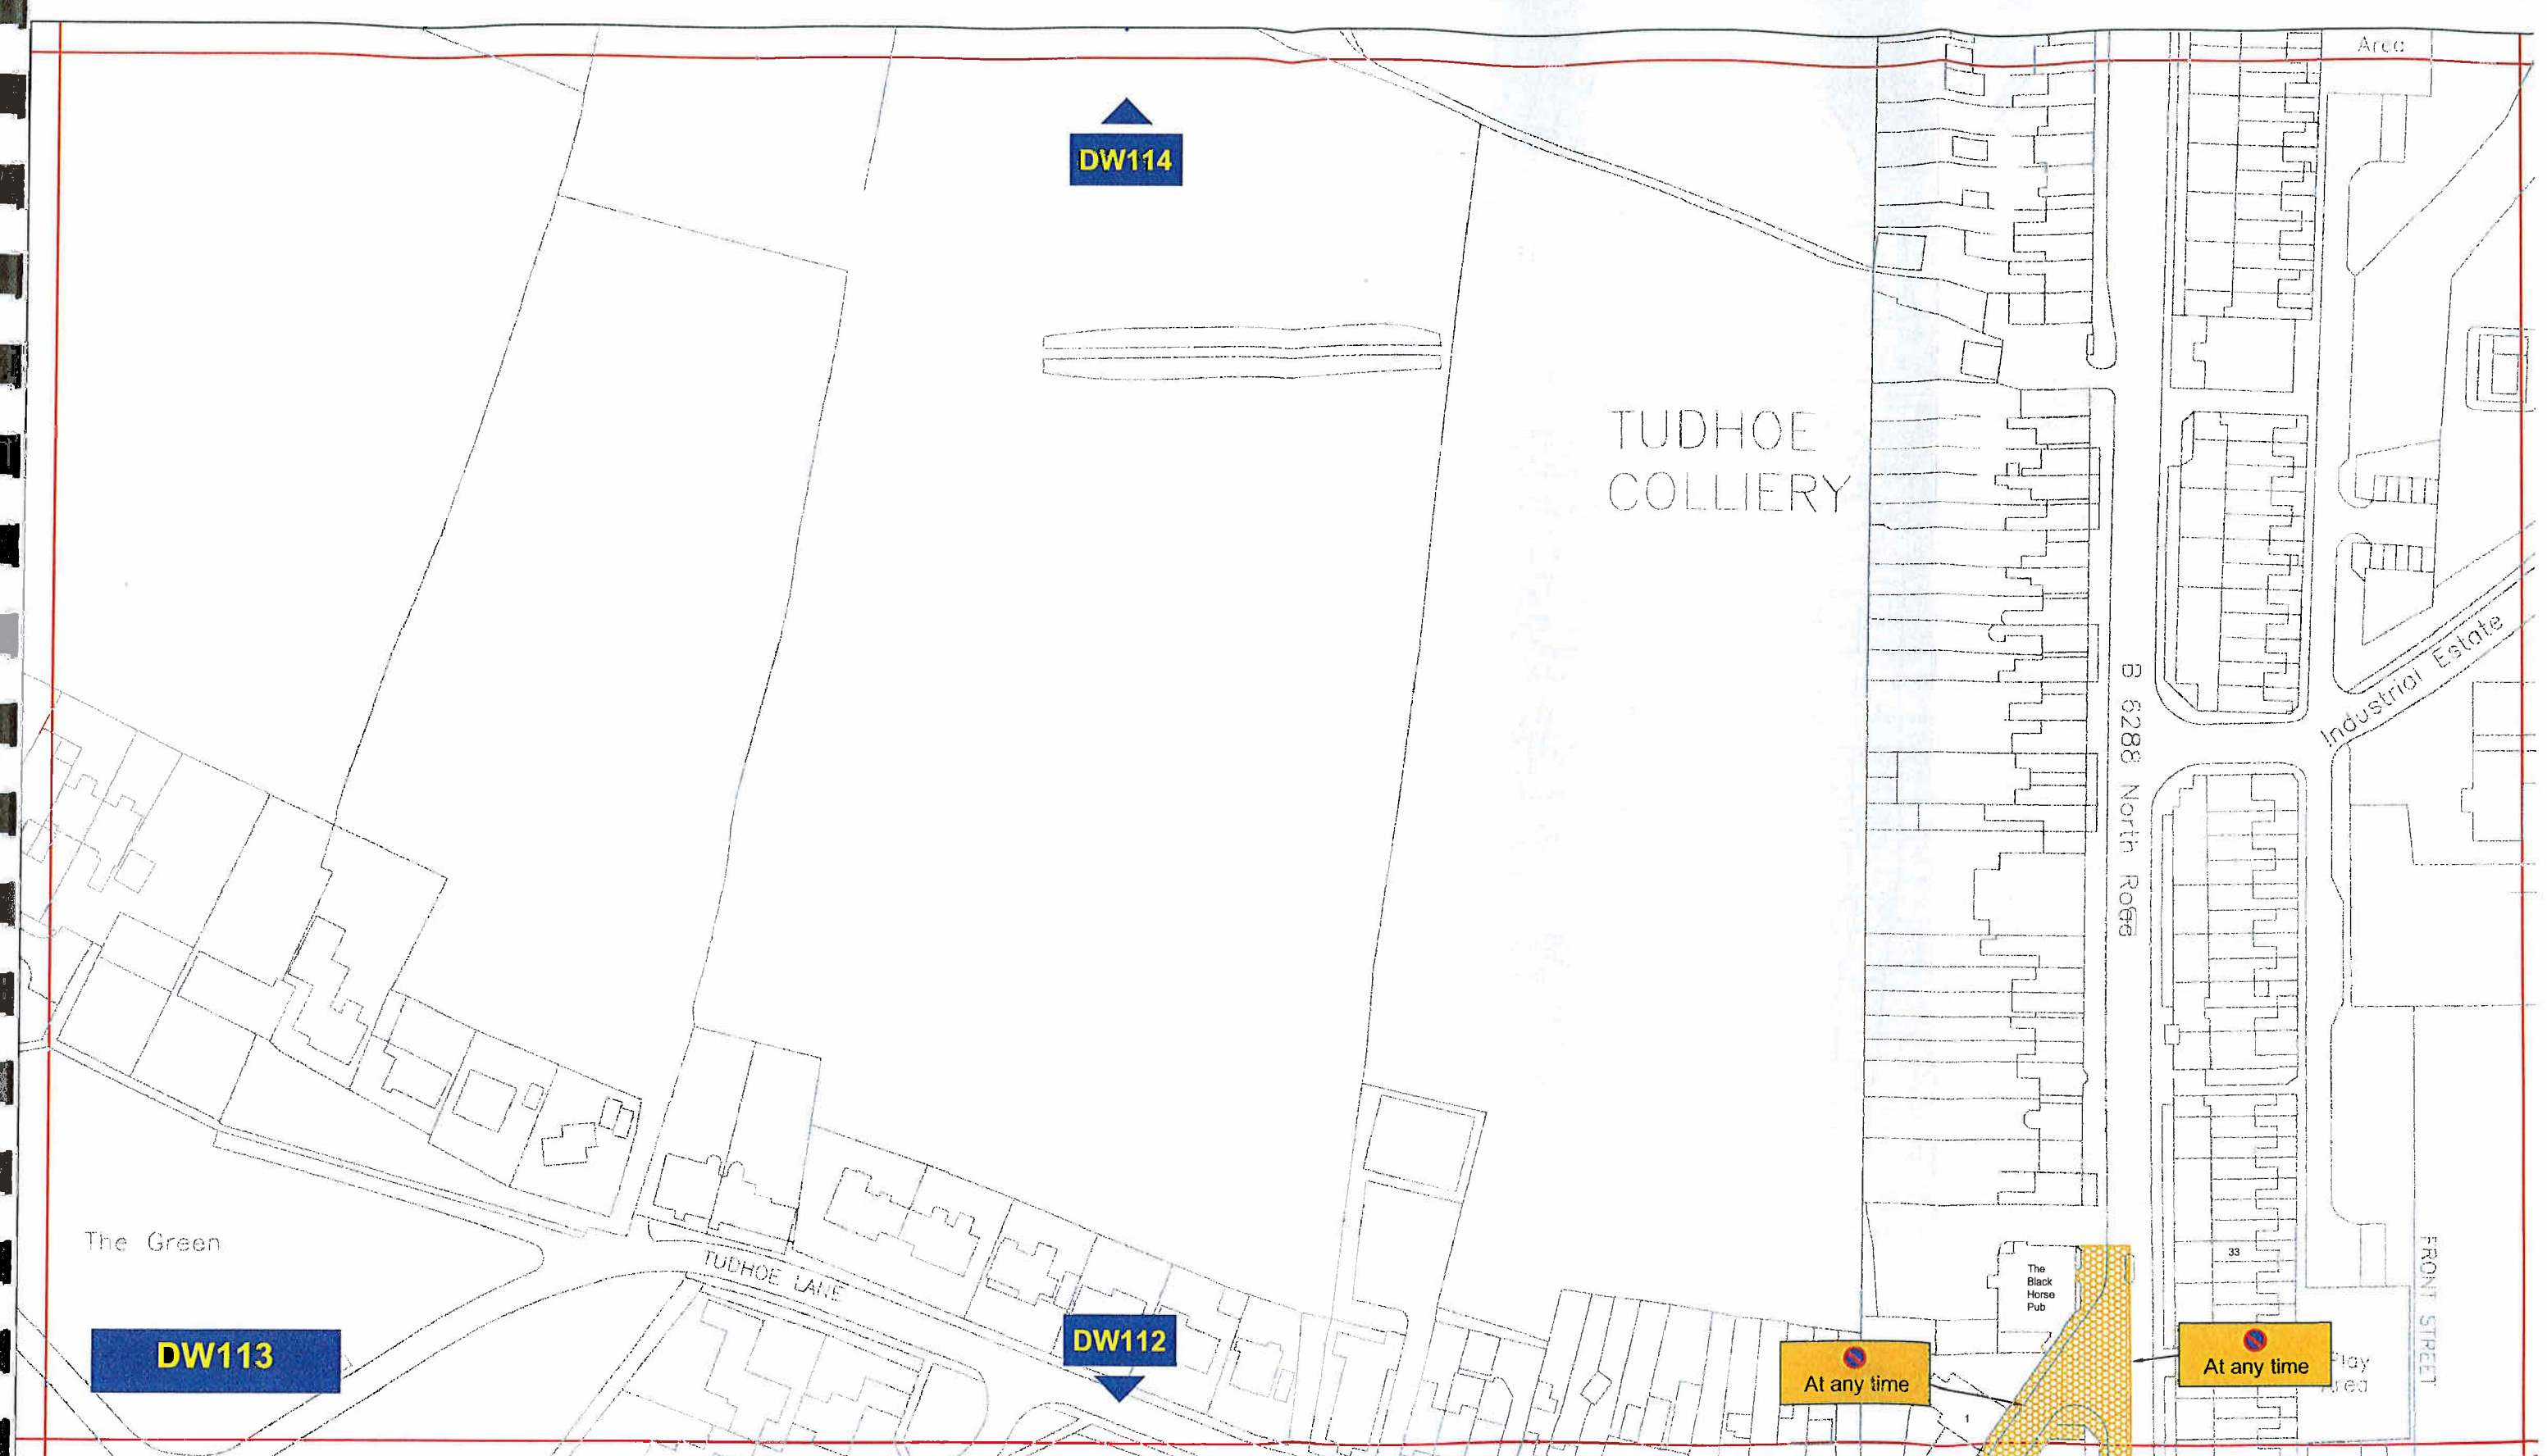



## Key to Types of Restriction

-  No Waiting At Any Time
-  Individual Reference Number

Reproduced from Ordnance Survey material with the permission of Ordnance Survey on behalf of the Controller of Her Majesty's Stationery Office © Crown copyright. Unauthorised reproduction infringes Crown copyright and may lead to prosecution or civil proceedings. Durham County Council. LA 100049055. 2011.




**Corporate Director  
Regeneration & Economic  
Development**


Strategic Traffic Management  
County Hall, Durham DH1 5UQ

## TUDHOE PARKING AND WAITING RESTRICTIONS





Scale:	1:1250 @ A3		
Date:	October 2011		
Drawn by:	P.Everett	Signature:	
Date Sealed:		Map Schedule:	DW113

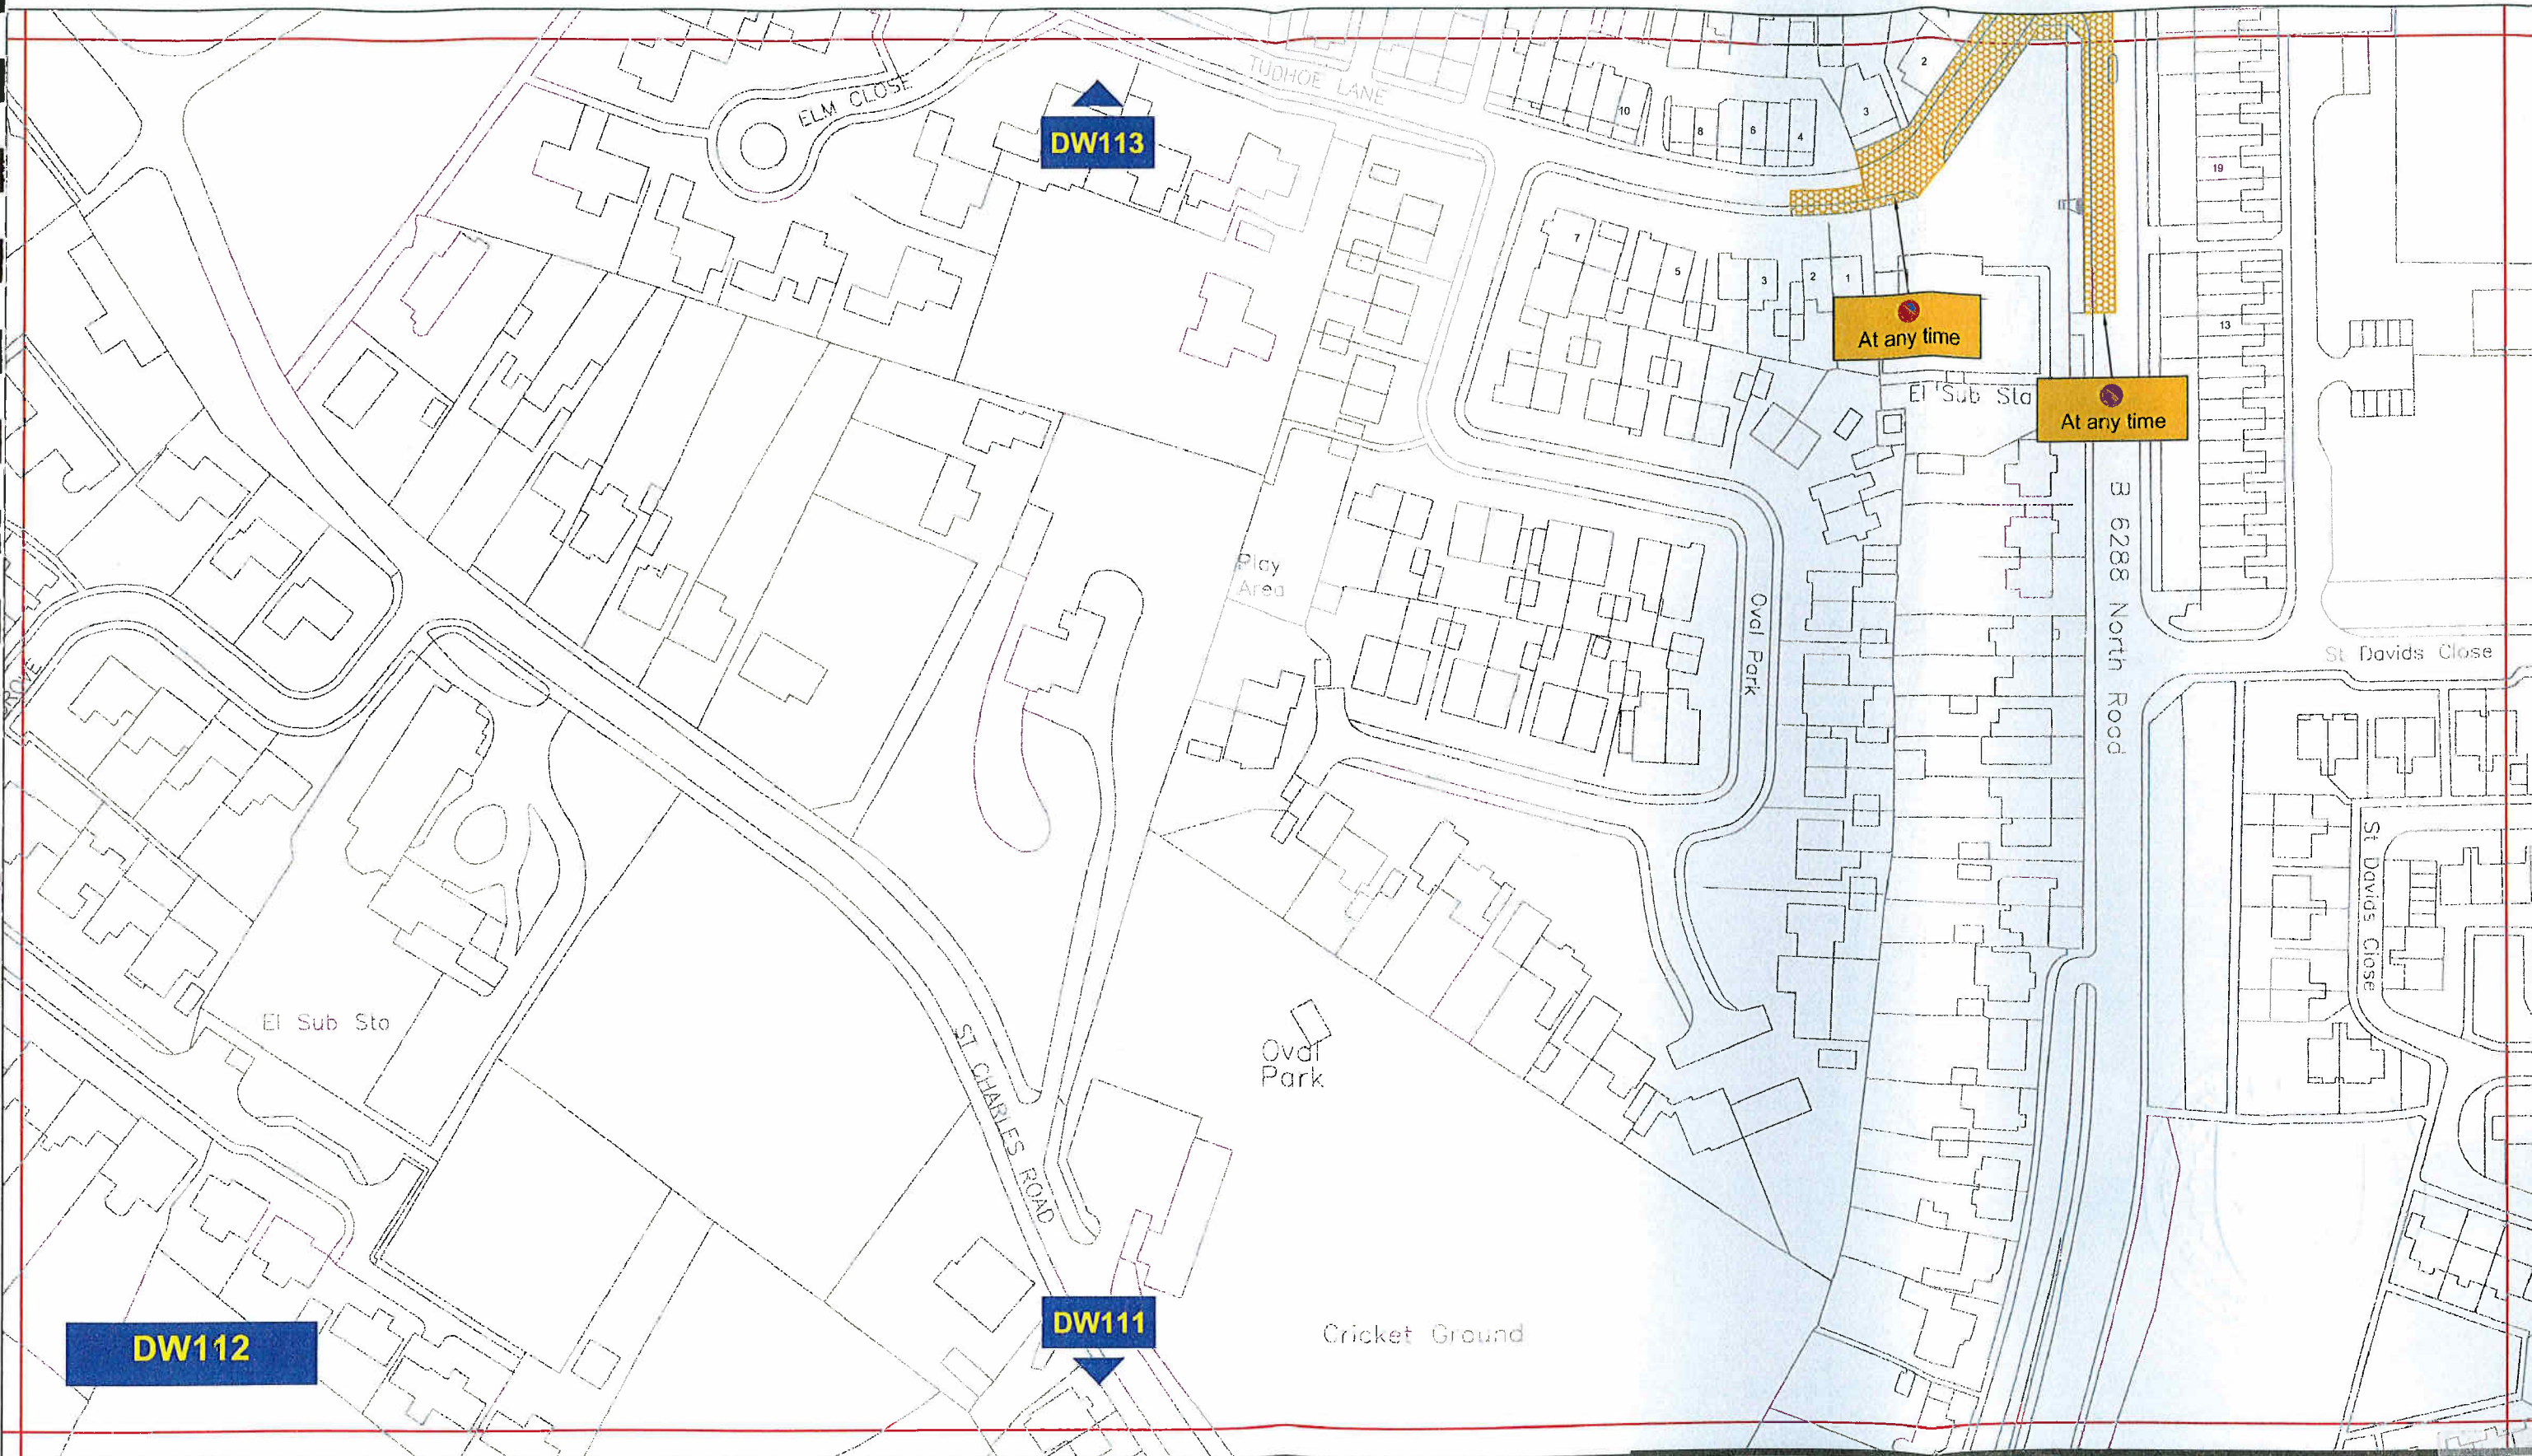



## Key to Types of Restriction


-  No Waiting At Any Time
-  Individual Reference Number




Corporate Director  
Regeneration & Economic  
Development


Strategic Traffic Management  
County Hall, Durham DH1 5UQ

## TUDHOE PARKING AND WAITING RESTRICTIONS

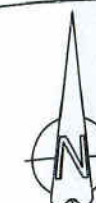



Scale:	1:1250 @ A3		
Date:	October 2011		
Drawn by:	P. Everett	Signature:	
Date Sealed:		Map Schedule:	DW112

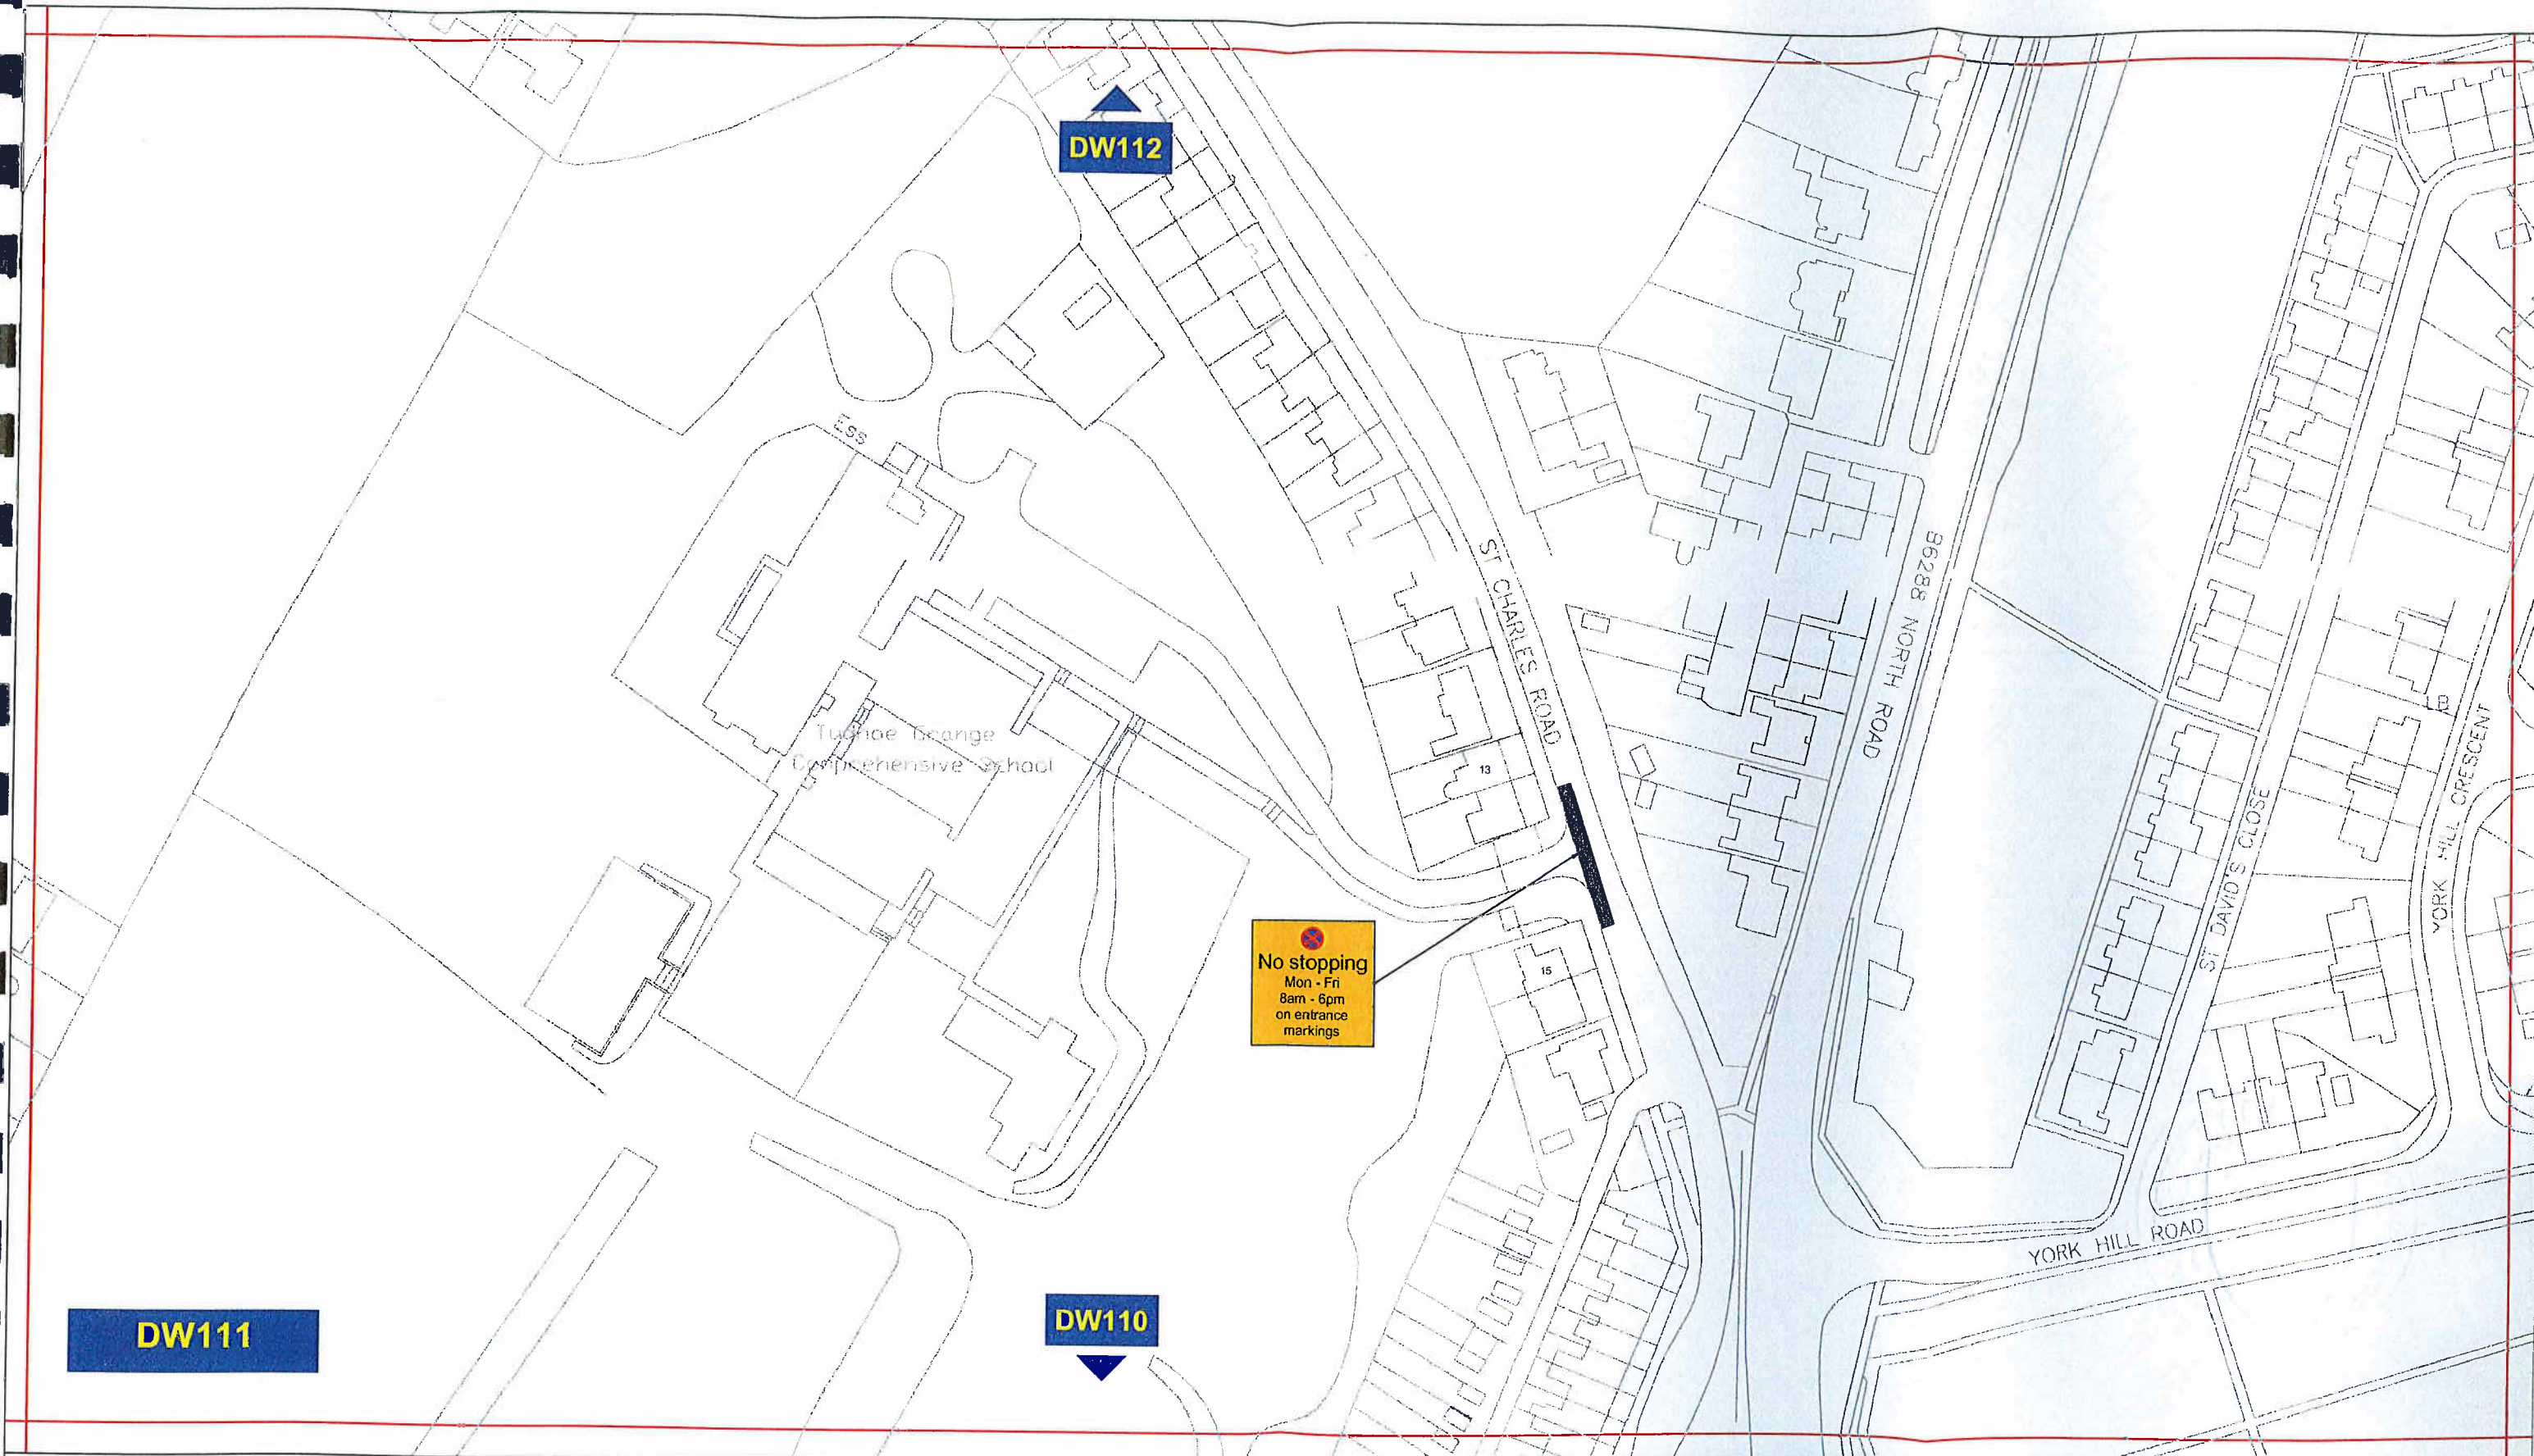



# Key to Types of Restriction

-  No Stopping
-  Individual Reference Number

Reproduced from Ordnance Survey material with the permission of Ordnance Survey on behalf of the Controller of Her Majesty's Stationery Office © Crown copyright. Unauthorised reproduction infringes Crown copyright and may lead to prosecution or civil proceedings. Durham County Council. LA 100049055. 2011.





**Corporate Director  
Regeneration & Economic  
Development**


Strategic Traffic Management

County Hall, Durham DH1 5UQ

## TUDHOE PARKING AND WAITING RESTRICTIONS

	Scale:	1:1250 @ A3		
	Date:	October 2011		
	Drawn by:	P.Everett	Signature:	
	Date Sealed:		Map Schedule:	DW111



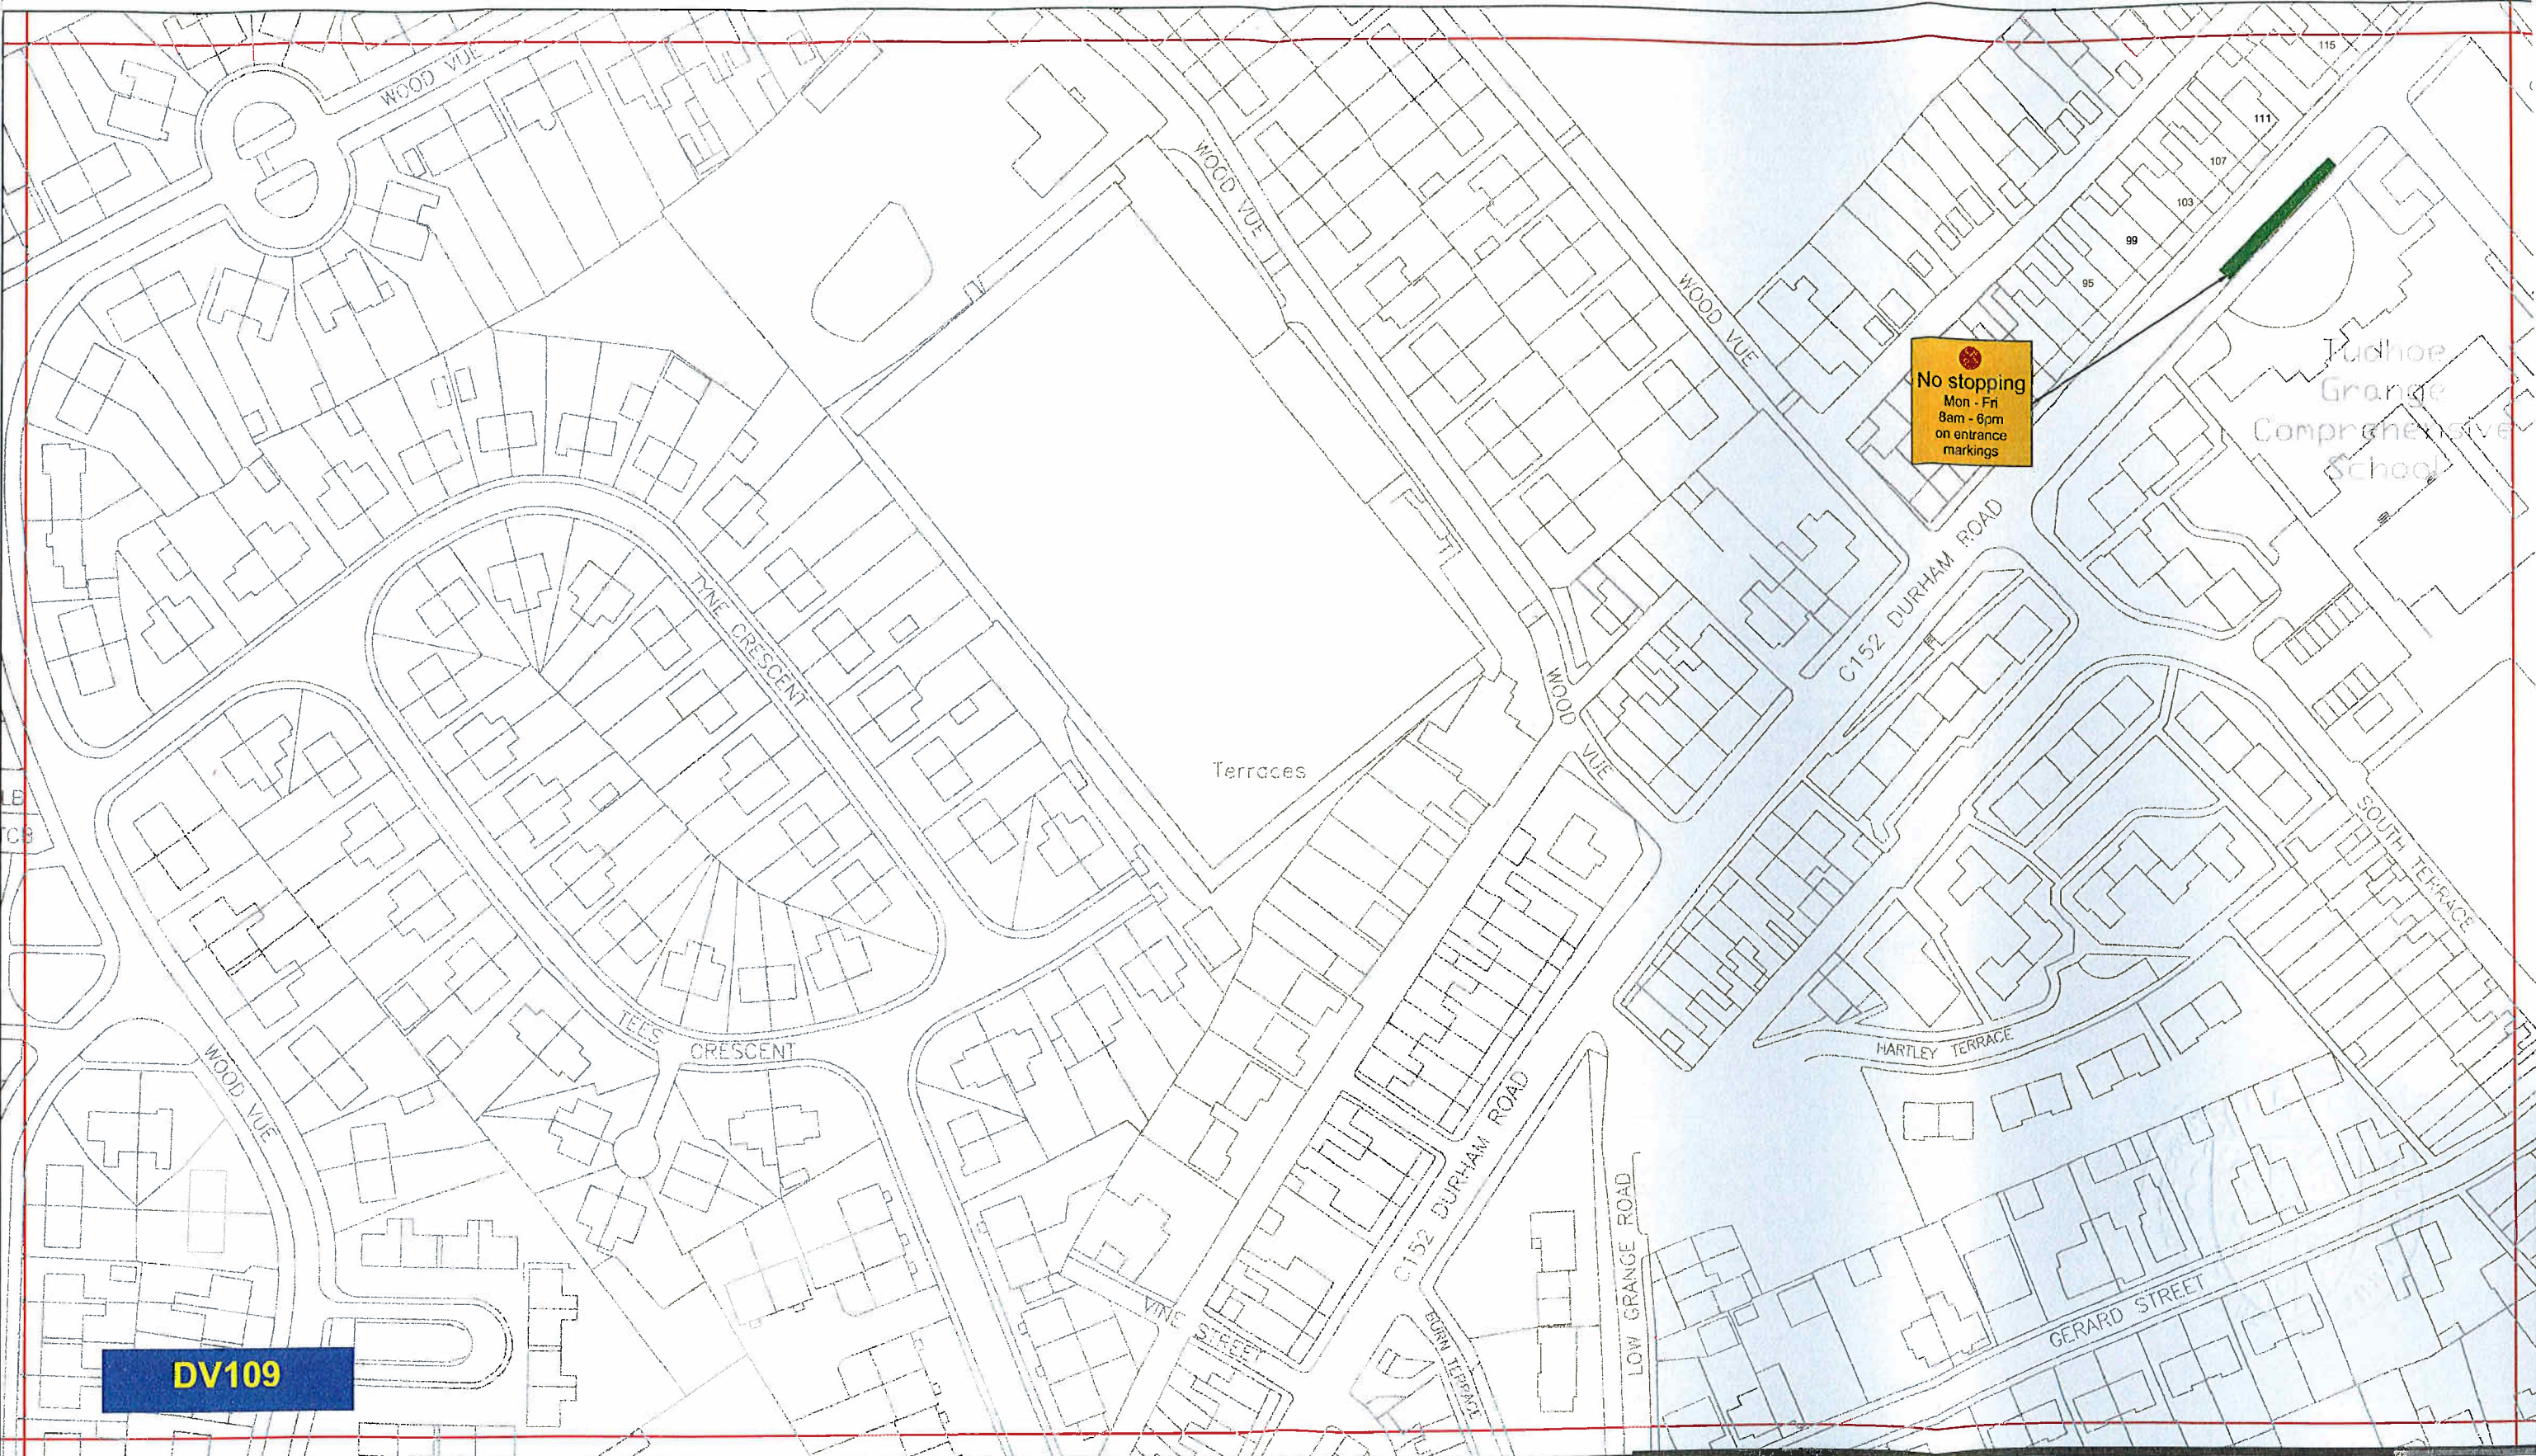



No stopping  
Mon - Fri  
8am - 6pm  
on entrance  
markings

DV109

### Key to Types of Restriction

-  No Stopping
-  Individual Reference Number

Reproduced from Ordnance Survey material with the permission of Ordnance Survey on behalf of the Controller of Her Majesty's Stationery Office © Crown copyright. Unauthorised reproduction infringes Crown copyright and may lead to prosecution or civil proceedings. Durham County Council. LA 100049055. 2011.




Corporate Director  
Regeneration & Economic  
Development

Strategic Traffic Management


County Hall, Durham DH1 5UQ

TUDHOE  
PARKING AND WAITING RESTRICTIONS





Scale:	1:1250 @ A3		
Date:	October 2011		
Drawn by:	P.Everett	Signature:	
Date Sealed:		Map Schedule:	DV109

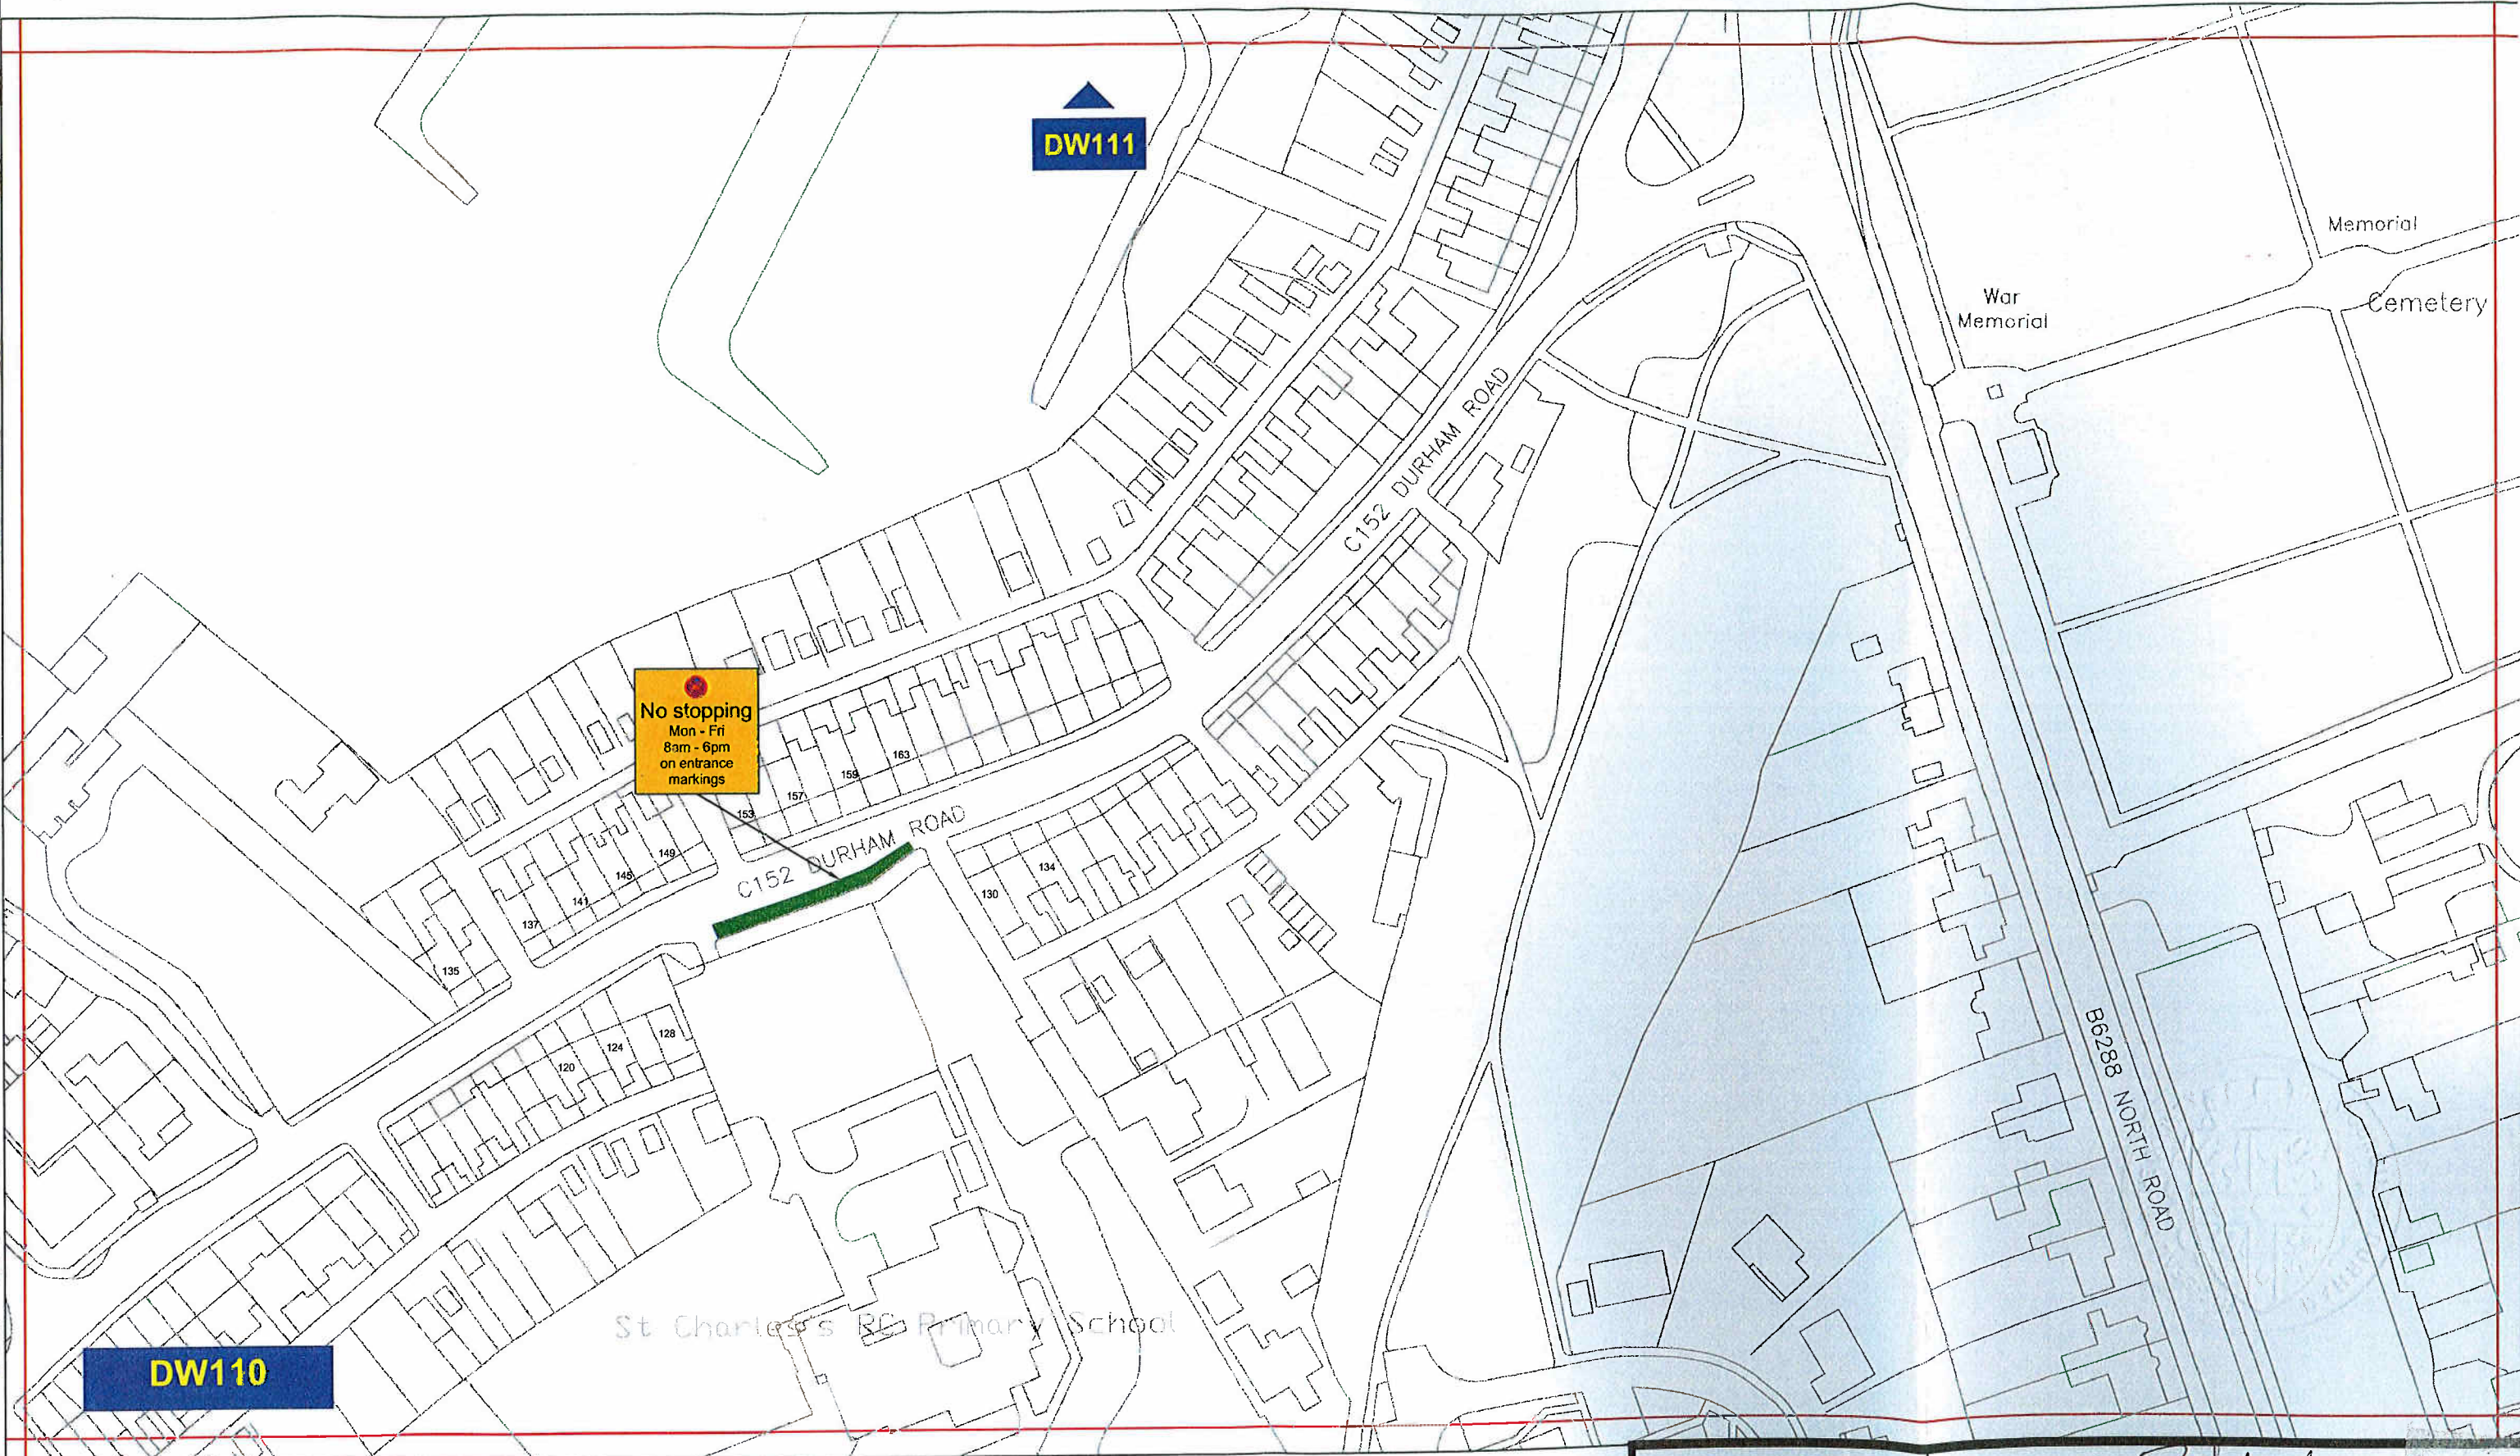



## Key to Types of Restriction

-  No Stopping
-  Individual Reference Number


Reproduced from Ordnance Survey material with the permission of Ordnance Survey on behalf of the Controller of Her Majesty's Stationery Office © Crown copyright. Unauthorised reproduction infringes Crown copyright and may lead to prosecution or civil proceedings. Durham County Council. LA 100049055. 2011.




Corporate Director  
Regeneration & Economic  
Development

Strategic Traffic Management  
County Hall, Durham DH1 5UQ

## TUDHOE PARKING AND WAITING RESTRICTIONS

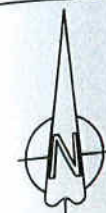

Scale:	1:1250 @ A3		
Date:	October 2011		
Drawn by:	P. Everett	Signature:	
Date Sealed:		Map Schedule:	DW110