

**THE COUNTY COUNCIL OF DURHAM
(TUDHOE)
(PROHIBITION OF STOPPING AND WAITING)
(Amendment No. 1)
ORDER 2012**

The County Council of Durham ("the Council") in exercise of their powers under Sections 1, 2 and 4 and Part IV of Schedule 9 to the Road Traffic Regulation Act 1984, as amended ("the Act") and of all other enabling powers and after consultation with the Chief Officer of Police in accordance with Part III of Schedule 9 to the Act, hereby make the following Order:-

Part 1

1. General

This Order may be cited as The County Council of Durham (Tudhoe) (Prohibition of Stopping and Waiting) (Amendment No, 1) Order 2012 and shall come into operation on 25 March 2013.

Part II

2. Amendments

The following Order has been amended:

The County Council of Durham (Tudhoe) Prohibition of Stopping and Waiting) Order 2011.

SPEN S4

SCHEDULES


- a) **Schedule 1** - The following plans dated 21/3/13 have been inserted:
DY110, DY111 and DZ111.
- b) **Schedule 2** – The following plans sealed 10/5/12 have been removed:
DX108 and DV109.

Part III


Saving

- 3. In so far as any provision of this Order conflicts with any provision which is contained in an Order made or having effect as if made under the Act or by or under any other enactment then the provisions of this Order shall prevail.
- 4. The prohibitions and restrictions imposed by this Order shall be in addition to and not in derogation from any restriction or requirement imposed by any regulations made or having effect as if made under the Act or by or under any other enactment.

**GIVEN UNDER THE COMMON SEAL OF THE COUNTY COUNCIL OF DURHAM ON THE
21ST MARCH 2013**

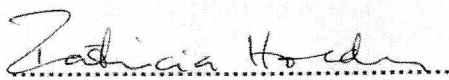
.....
Authorised Sealing Officer



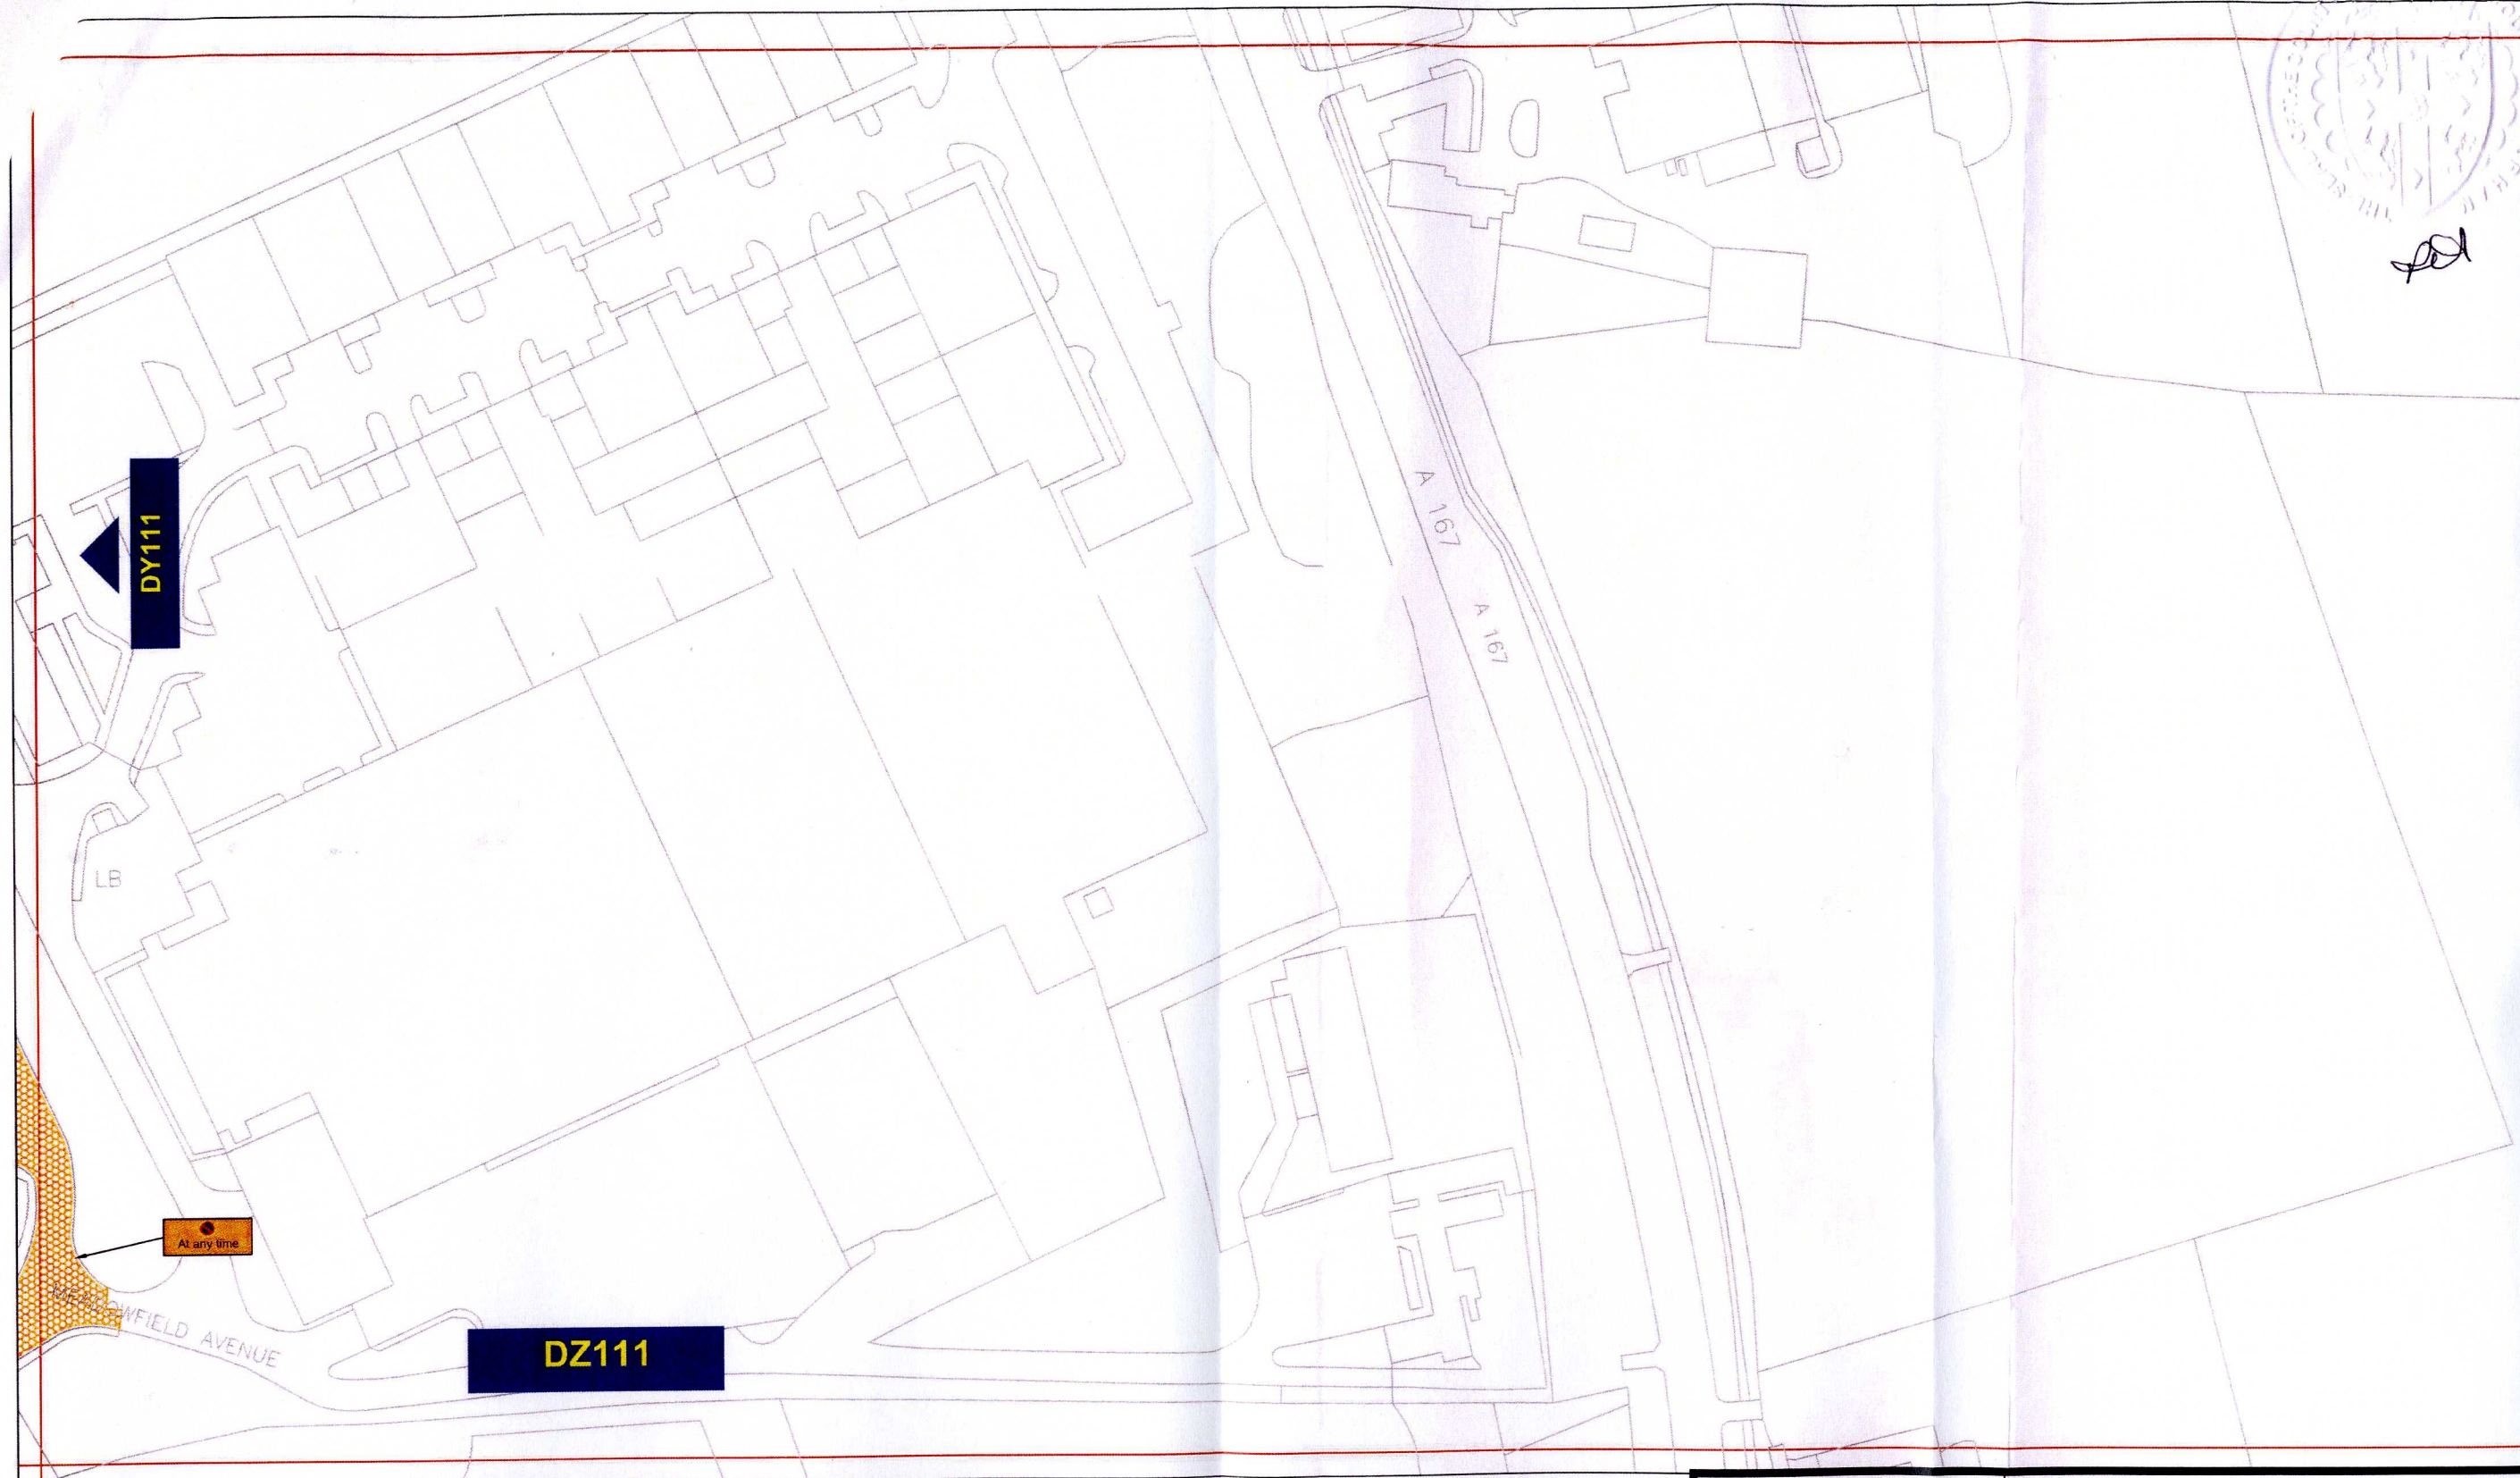

Key to Types of Restriction



No Waiting At Any Time



Individual Reference Number


Reproduced from Ordnance Survey material with the permission of Ordnance Survey on behalf of the Controller of Her Majesty's Stationery Office © Crown copyright. Unauthorised reproduction infringes Crown copyright and may lead to prosecution or civil proceedings. Durham County Council. LA 100049055. 2012.




**Corporate Director
Regeneration & Economic
Development**

Strategic Traffic Management
County Hall, Durham DH1 5UQ

TUDHOE PARKING AND WAITING RESTRICTIONS

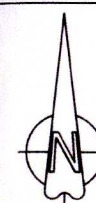

Scale:	1:1250 @ A3	
Date:	November 2012	
Drawn by:	P. Everett	Signature:
Date Sealed:	21/3/13	Map Schedule:

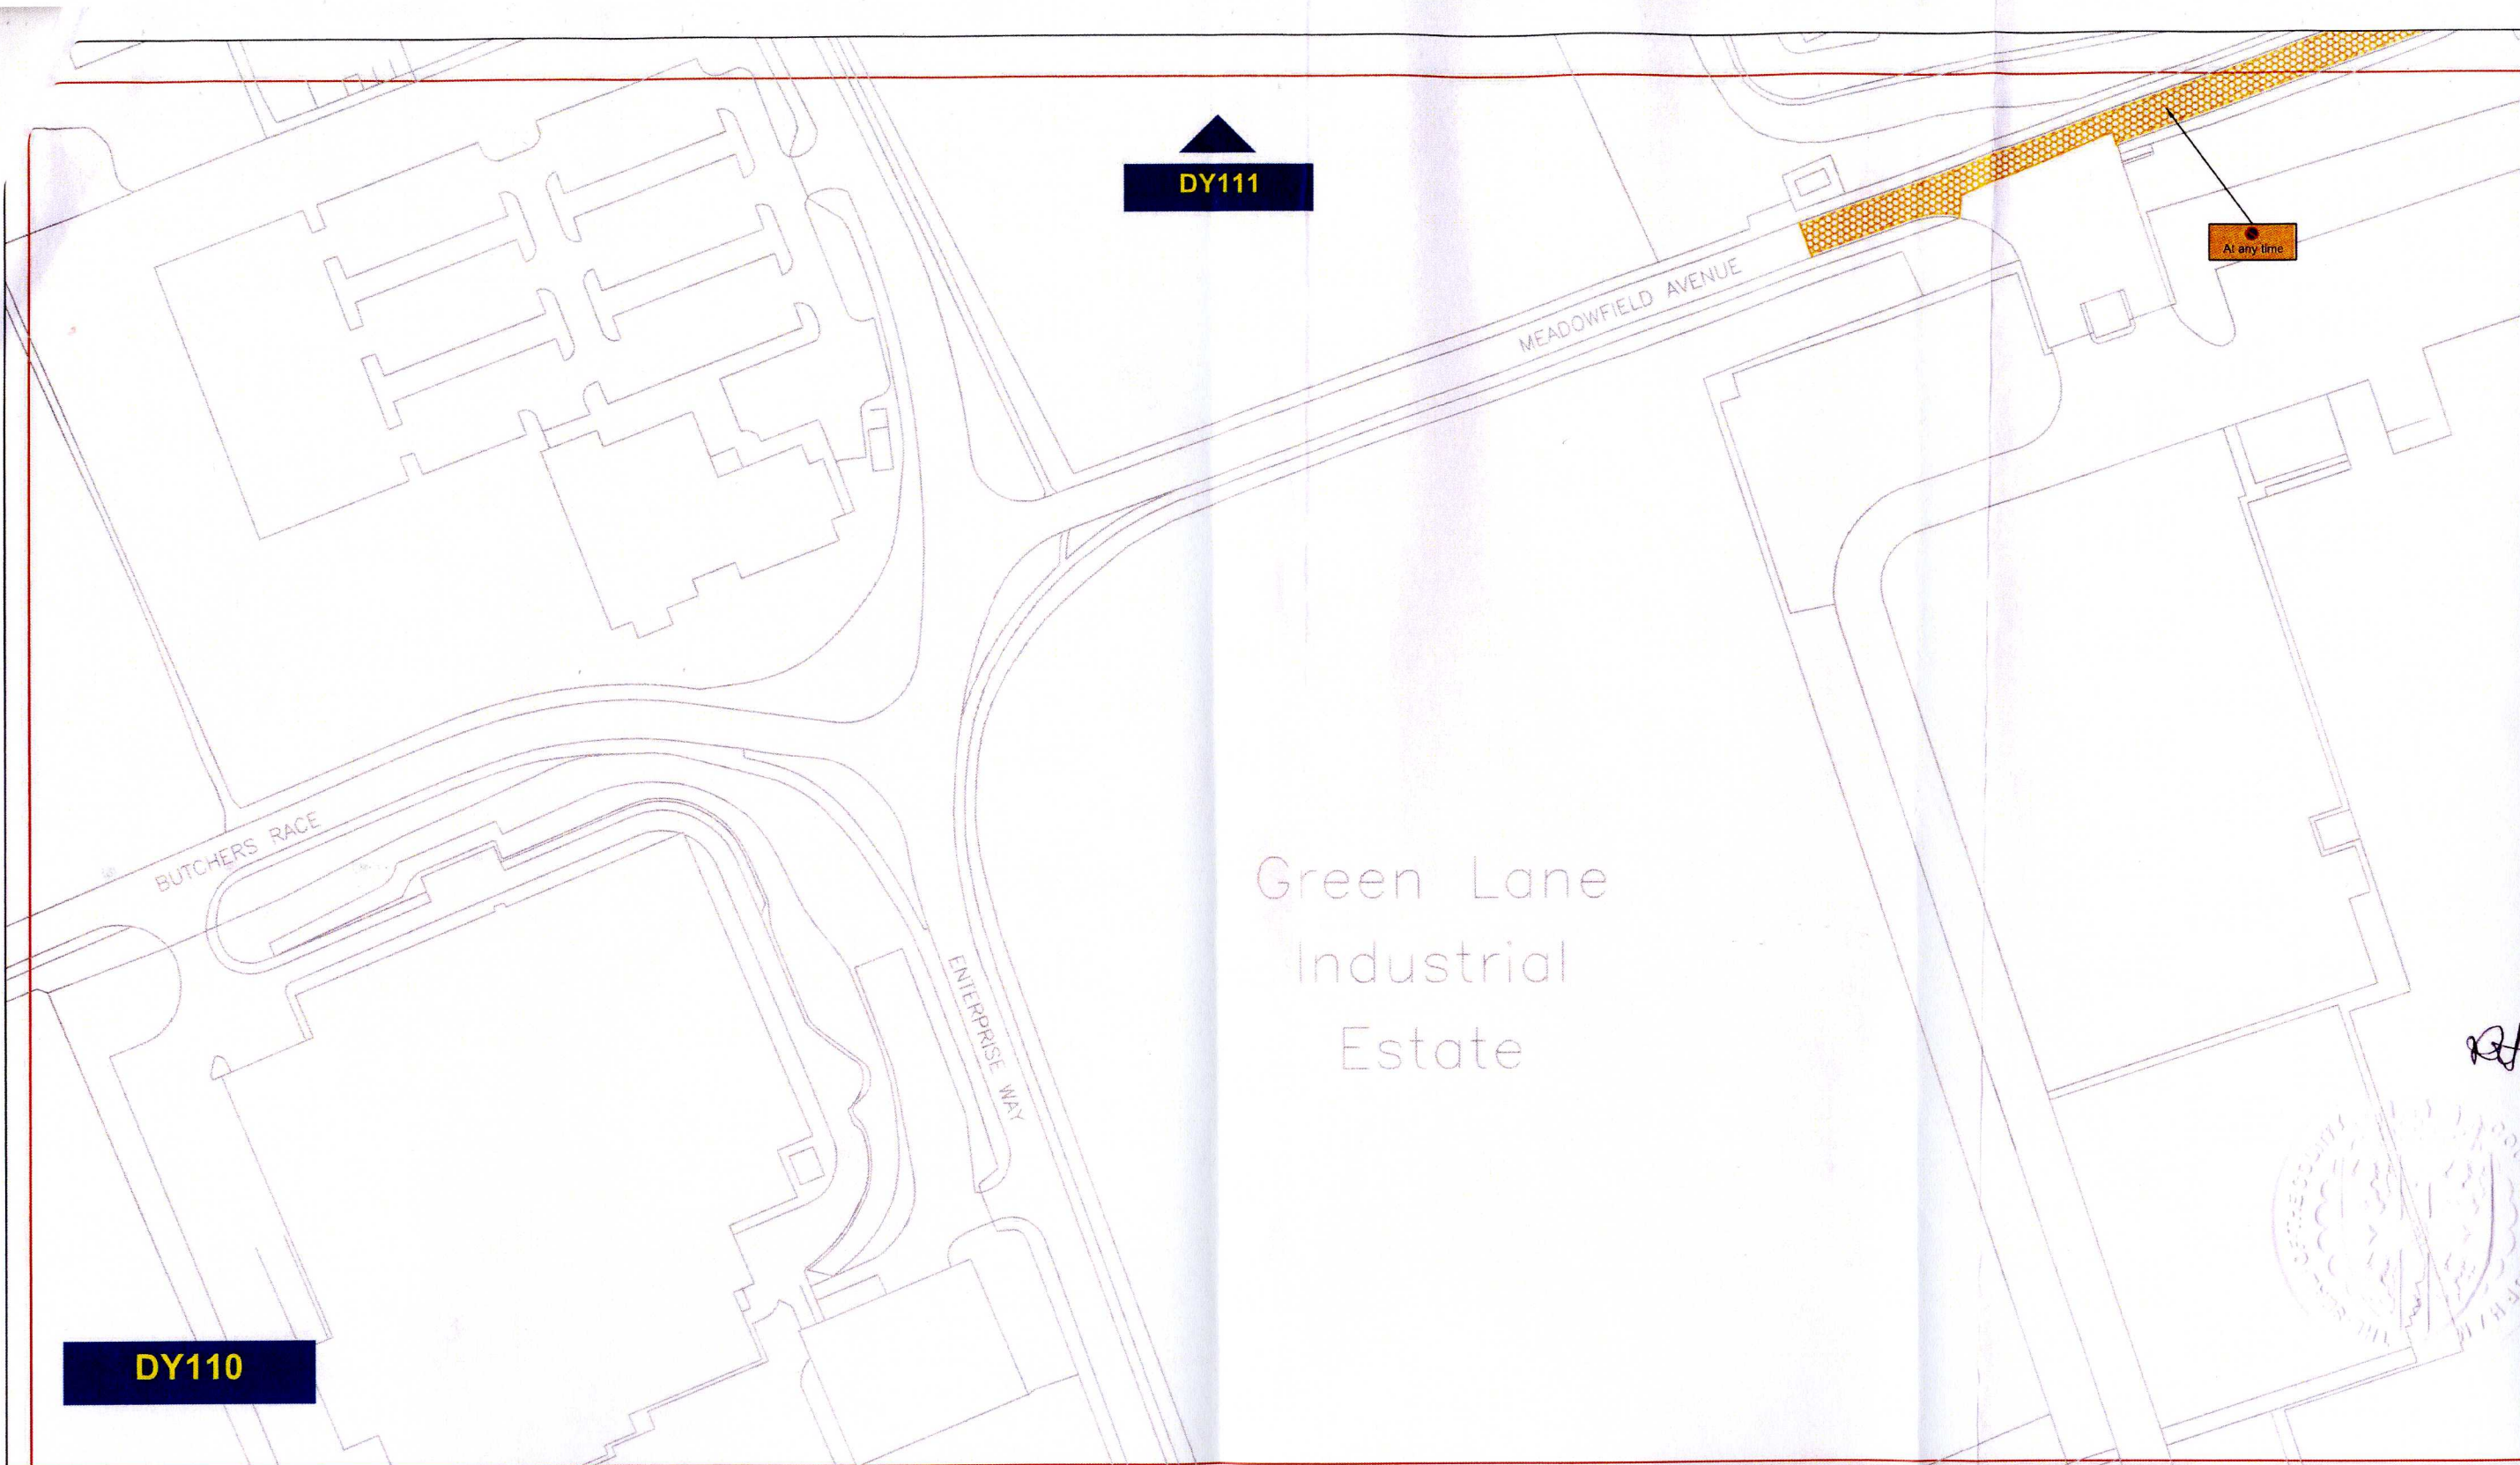

Key to Types of Restriction



No Waiting At Any Time



Individual Reference Number


Reproduced from Ordnance Survey material with the permission of Ordnance Survey on behalf of the Controller of Her Majesty's Stationery Office © Crown copyright. Unauthorised reproduction infringes Crown copyright and may lead to prosecution or civil proceedings. Durham County Council. LA 100049055. 2012.




**Corporate Director
Regeneration & Economic
Development**

Strategic Traffic Management
County Hall, Durham DH1 5UQ

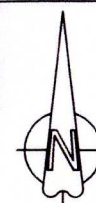

TUDHOE PARKING AND WAITING RESTRICTIONS

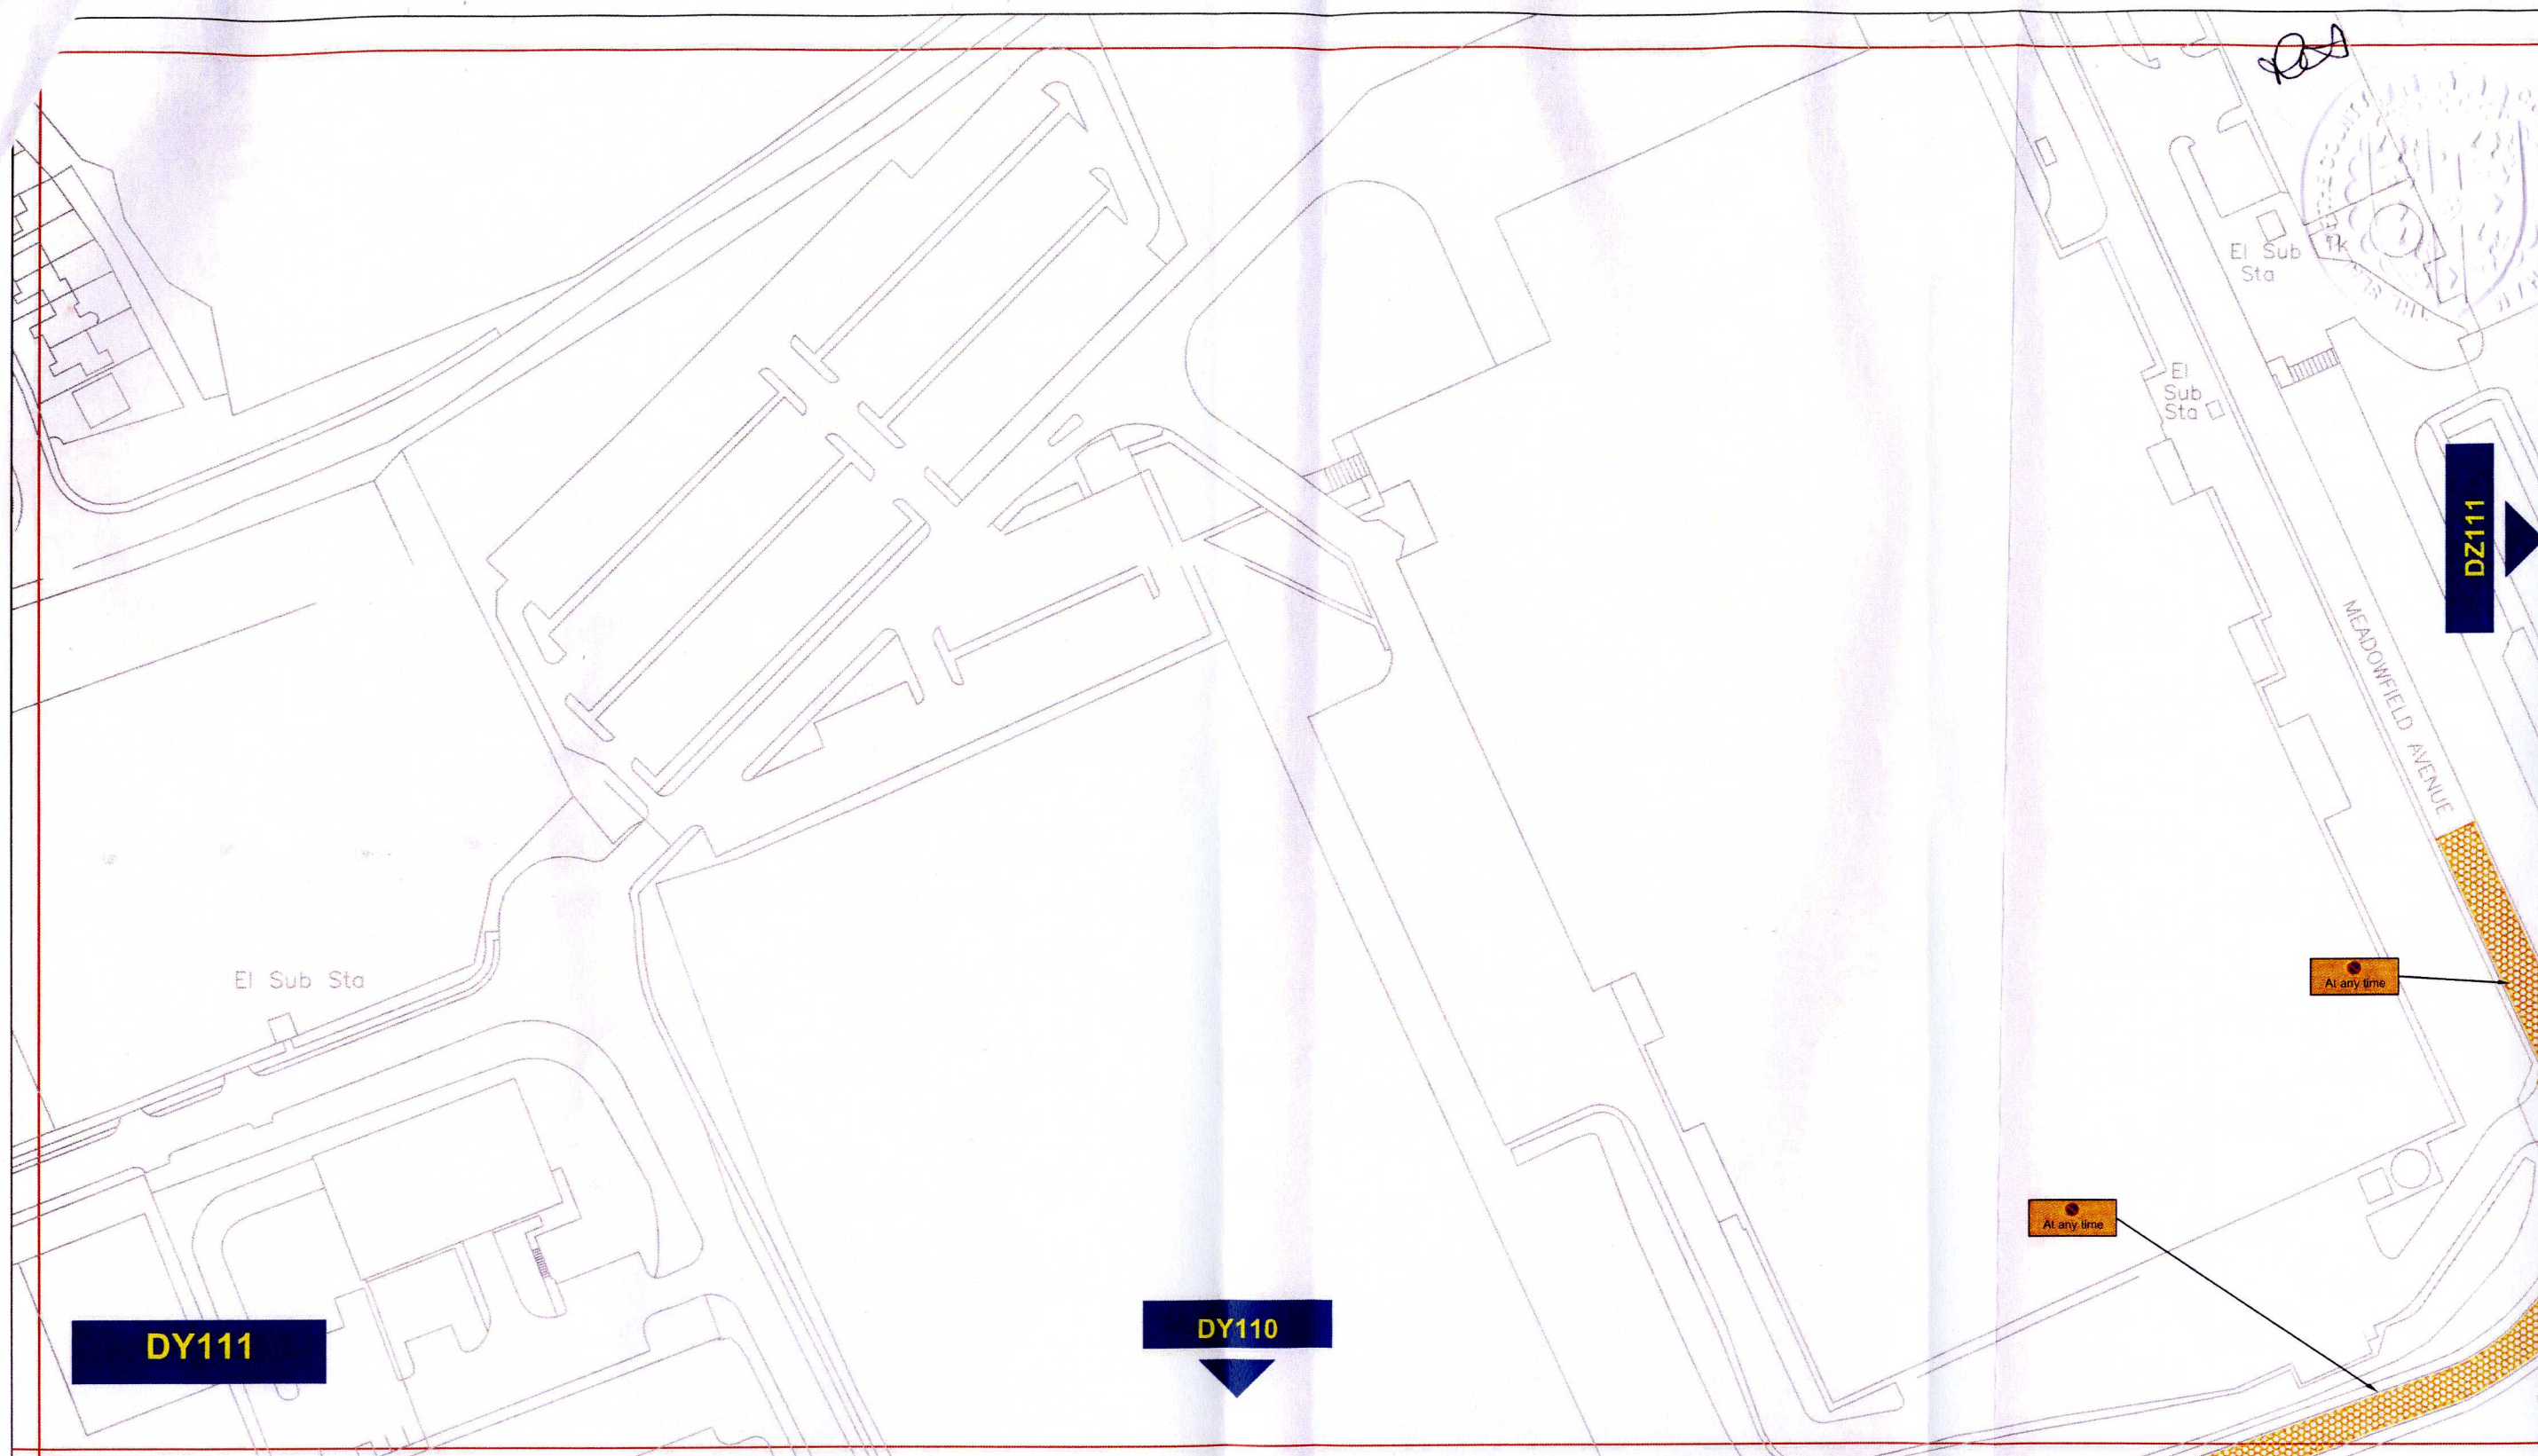

Scale:	1:1250 @ A3		
Date:	November 2012		
Drawn by:	P. Everett	Signature:	
Date Sealed:	21/3/13	Map Schedule:	DY1



Key to Types of Restriction

-  No Waiting At Any Time
-  Individual Reference Number


Reproduced from Ordnance Survey material with the permission of Ordnance Survey on behalf of the Controller of Her Majesty's Stationery Office © Crown copyright. Unauthorised reproduction infringes Crown copyright and may lead to prosecution or civil proceedings. Durham County Council. LA 100049055. 2012.




**Corporate Director
Regeneration & Economic
Development**

Strategic Traffic Management
County Hall, Durham DH1 5UQ

TUDHOE PARKING AND WAITING RESTRICTIONS

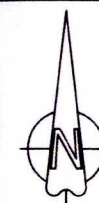

Scale:	1:1250 @ A3		
Date:	November 2012		
Drawn by:	P.Everett	Signature:	
Date Sealed:	21/3/13	Map Schedule:	DY1