

55

**THE COUNTY COUNCIL OF DURHAM
(SPENNYMOOR)
(PROHIBITION OF WAITING & STOPPING, RESTRICTION OF WAITING,
LOADING/UNLOADING & PARKING PLACES)
ORDER 2011**

The County Council of Durham ("the Council") in exercise of their powers under Sections 1, 2, 4, 32 and 35 and Part IV of Schedule 9 to the Road Traffic Regulation Act 1984, as amended ("the Act") and of all other enabling powers and after consultation with the Chief Officer of Police in accordance with Part III of Schedule 9 to the Act, hereby make the following Order:-

Part 1

General

1. This Order may be cited as The County Council of Durham (Spennymoor (Prohibition of Waiting & Stopping and Restriction of Waiting, Loading/ Unloading & Parking Places) Order 2011 and shall come into operation on 1st August 2012.

Interpretation

2. In this Order the following expressions have the meanings hereby respectively assigned to them:-

"disabled person's badge" has the same meaning as in the Disabled Person's (Badges for Motor Vehicles) (England) Regulations 2000 (as amended);

"disabled person's parking disc" means a device which:

- (a) is 125 millimetres square coloured blue, if issued on or after 1 April 2000, or orange if issued before that date
- (b) has been issued by a local authority and has not ceased to be valid and
- (c) is capable of showing the quarter hour during which a period of waiting began.

"enforcement officer" means a uniformed police officer, police community support officer or any subsequent designation of these officers;

"loading bay" means an area of highway designated as a loading bay under the provisions of this Order;

"masterplan" means the plan showing the total area covered by all of the individual map schedules for each location included in a Map Based Road Traffic Regulation Order"

"motor vehicle" has the same meaning as in Section 136 of the Act;

"parking bay" means an area of highway designated as a parking bay under the provisions of this Order;

"parking place" means an area of highway designated as a parking place under the provisions of this Order;

"parking place" means an area of highway designed as a parking place under the provisions of this Order;

"relevant position" means:-

- (i) in the case of a disabled person's badge;
 - (a) in the case of a vehicle fitted with a dashboard or fascia panel the badge is exhibited thereon; or
 - (b) where the vehicle is not fitted with a dashboard or fascia panel, the badge is exhibited in a conspicuous position in the vehicle so that the front of the badge is clearly legible from outside the vehicle; and
- (ii) in respect of a disabled person's parking disc:-
 - (a) in the case of a vehicle fitted with a dashboard or fascia panel the badge is exhibited thereon; or
 - (b) where the vehicle is not fitted with a dashboard or fascia panel, the disc is exhibited in a conspicuous position on the vehicle; so that when marked to show the quarter hour period during which a period of waiting began, that period is clearly legible from outside of the vehicle;

"taxi" has the same meaning as "hackney carriage" as defined in Section 80 of the Local Government (Miscellaneous Provisions) Act 1976;

"universal service provider" has the same meaning as in the Postal Services Act 2000;

Part II

Revocation

3. (i) The following Orders are to be revoked in full:

The County Council of Durham (High Street, Spennymoor) (Traffic Management) Order 2009.

51

The County Council of Durham (C152 High Street, Spennymoor) (Limited Waiting) Order 2006

50

The County of Durham (Unclassified Holborn, Spennymoor) (Prohibition of Waiting, Prohibition of Loading and Amendment) Order 1994

39

The following Order is to be revoked in part:

The County Council of Durham (Spennymoor Town Centre) (Traffic Management) Order 2005, Schedules: 1 to 8, 11, 14 and 15.

49

Part III

Prohibition of Waiting At Any Time

4. Save as provided in Article 16 of this Order no person shall, except upon the direction or with the permission of an enforcement officer, cause or permit any vehicle to wait at any time on any of the lengths of roads or sides of lengths of roads identified in the Masterplan and within the individual plans detailed in Schedule 1 to this Order.

Prohibition of Waiting and Loading/Unloading At Any Time

5. Save as provided in Article 16 of this Order no person shall, except upon the direction or with the permission of an enforcement officer, cause or permit any vehicle to:
 - a. wait, or
 - b. wait for the purpose of enabling goods to be loaded onto or unloaded from the vehicle, at any time, on any of the lengths of roads or sides of lengths of roads identified in the Masterplan and within the individual plans detailed in Schedule 2 to this Order.

Prohibition of Waiting between the hours of 8.00am and 6.00pm On Any Day

6. Save as provided in Article 16 of this Order no person shall, except upon the direction or with the permission of an enforcement officer, cause or permit any vehicle to wait between the hours of 8.00am and 6.00pm on any day, on any of the lengths of roads or sides of lengths of roads identified in the Masterplan and within the individual plan detailed in Schedule 3 to this Order.

Prohibition of Waiting between the hours of 8.00am and 6.00pm Monday to Friday

7. Save as provided in Article 16 of this Order no person shall, except upon the direction or with the permission of an enforcement officer, cause or permit any vehicle to wait between the hours of 8.00am and 6.00pm Monday to Friday, on any of the lengths of roads or sides of lengths of roads identified in the Masterplan and within the individual plan detailed in Schedule 4 to this Order.

No Stopping except Taxis between the hours of 6.00pm and 8.00am on any day.

8. Save as provided in Article 16 of this Order no person shall, except upon the direction or with the permission of an enforcement officer, cause or permit any vehicle to stop or wait, other than a taxi, between the hours of 6.00pm and 8.00am on any day, on any of the lengths of roads, or sides of lengths of roads identified in the Masterplan and within the individual plan detailed in Schedule 5 to this Order.

No Stopping except Taxis at any time

9. Save as provided in Article 16 of this Order no person shall, except upon the direction or with the permission of an enforcement officer, cause or permit any vehicle to stop or wait, other than a taxi, at any time, on any day, on any of the lengths of roads, or sides of lengths of roads identified in the Masterplan and within the individual plan detailed in Schedule 6 to this Order.

No Stopping on School Entrance Markings between the hours of 8.00am and 6.00pm Monday to Friday

10. Save as provided in Article 16 of this Order no person shall, except upon the direction or with the permission of an enforcement officer cause or permit any vehicle to stop or wait between the hours of 8.00 a.m. and 6.00 p.m. Monday to Friday on any of the lengths of roads shown on the individual plans detailed in Schedule 7 to this Order.

Part IV

Parking Places:

- (a) **30 Minutes No Return within 90 minutes**
- (b) **Between 8.00am and 6.00pm Monday to Saturday, 1 hr No return within 1 hour**
- (c) **Between 8.00am and 6.00pm on any day, 1 hr No return within 1 hour**

11. (1) The areas of highway identified in the Masterplan and within the individual plans detailed in Schedules 8, 9 and 10 to this Order are hereby designated as parking places.
- (2) Each parking place identified in Schedules 8, 9 and 10 to this order, designated under paragraph (1) of this Article may be used for the leaving of motor vehicles and motor cycles on such days and during such hours as identified in the Masterplan and within the individual plans detailed in Schedules 8, 9 and 10 to this Order.
- (3) Each parking place identified in Schedules 8, 9 and 10 to this order, designated under paragraph (1) of this Article may be used, on such days and during such hours as identified in the Masterplan and within the individual plans detailed in Schedules 8, 9 and 10 only by vehicles which display a valid permit.
- (4) The limits of each parking place and of each parking bay shall be indicated by the Council, on the carriageway by the appropriate traffic signs and the maximum number of parking bays are identified in the Masterplan and within the individual plans detailed in Schedules 8, 9 and 10 to this Order.
- (5) The driver of a motor vehicle or a rider of a motor cycle shall not permit it to enter or wait in a parking place, authorised by paragraph (1) of this Article, for a period exceeding the maximum stay identified in the Masterplan and within the individual plans or to return within the period also specified those plans.

Disabled Badge Holders Only At Any Time:

12. (1) The areas of highway identified in the Masterplan and within the individual plans detailed in Schedule 11 to this Order are hereby authorised as disabled persons parking places.
- (2) Each parking place identified in the Masterplan and within the individual plans detailed in Schedule 11 to this order, authorised under paragraph (1) of this Article may be used only by vehicles which display in the relevant position a disabled person's badge and disabled persons parking disc (on which the driver or other person in charge of the vehicle has marked the time at which the period of waiting began) on any day.
- (3) The limits of each parking place shall be indicated by the Council, on the carriageway by the appropriate traffic signs and the parking bay shall be identified in the Masterplan and within the individual plans detailed in Schedule 11 to this Order.

Loading Bays

- (a) **Loading Only At Any Time**
- (b) **Loading only between the hours of 8.00am and 6.00pm on any day**
- (c) **Loading only between the hours of 7.00am and 7.00pm Monday to Saturday**

13. (1) The areas of highway identified in the Masterplan and within the individual plans detailed in Schedules 12, 13 and 14 to this Order are hereby authorised to be used as loading bays, subject to the provisions of this Order, for the waiting of vehicles for the purpose of loading or unloading goods only on such days and during such hours as identified in the Masterplan and within the individual plans detailed in Schedules 12, 13 and 14 to this Order.
- (2) Save as provided in Article 17 of this Order no person shall cause or permit any vehicle, other than a vehicle loading or unloading goods, to wait in a loading bay on the days and during the hours identified in the Masterplan and within the individual plans detailed in Schedules 12, 13 and 14 to this Order.
- (3) The limits of each loading bay shall be indicated, by the Council, on the carriageway by the appropriate traffic signs.
- (4) Every vehicle using a loading bay shall so stand so that every part of the vehicle is wholly within the loading bay AND in those cases where special provision is made is identified within the Masterplan and within the individual plans detailed in Schedules 12, 13 and 14 to this Order, in accordance with those provisions.

Manner of Standing in Parking Places and Loading Bays

14. (1) Every vehicle left in a parking place or loading bay, identified in the Masterplan and within the individual plans detailed in Articles 11, 12 and 13 of this Order, shall so stand, subject to paragraph (2) of this Article, so that every part of the vehicle is wholly within the limits of the parking place or loading bay.
- (2) Where a vehicle has been left in a parking place or loading bay, referred to in paragraph (1) of this Article, is to long to comply with the provisions of that paragraph such vehicle shall be deemed to be within the limits of the parking place or loading bay if:-
- (a) the extreme front or rear portion of the vehicle is within 300 mm of the carriageway indication provided under paragraph (3) of Articles 11, 12 and 13 of this Order;
- (b) the vehicle, or any part of it, is not within the limits of any adjoining parking place or loading bay.

Power to Suspend Parking Places and Loading Bays

15. (1) Any person authorised by the Council may suspend the use of a parking place or loading bay or any part thereof whenever he consider such suspension is reasonably necessary:-
- (a) for the purpose of facilitating the movement of traffic or promoting its safety;
- (b) for the purpose of any building operation, demolition or excavation in or adjacent to the parking place or loading bay, or the maintenance, improvement or reconstruction of the parking place or loading bay of any sewer or of any main, pipe or apparatus for the supply of gas, water or electricity or any telecommunications apparatus as defined in the Telecommunications Act 1984;

- (c) for the convenience of occupiers of premises adjacent to the parking place or loading bay on any occasion of the removal of furniture from one office or dwelling house to another or the removal of furniture from such premises to a depository or to such premises
 - (d) on any occasion on which it is likely by reason of some special attraction that any street will be thronged or obstructed; or
 - (e) for the convenience of occupiers of premises adjacent to the parking place or loading bay at times of weddings, funerals or on other special occasions.
- (2) An enforcement officer may suspend the use of a parking place or loading bay or any part thereof, whenever such suspension is reasonably necessary for the purpose of facilitating the movement of traffic or promoting its safety.
 - (3) Any person suspending the use of a parking place or loading bay or any part thereof, in accordance with paragraph (1) or (2) of this Article shall, thereupon, place or cause to be placed in or adjacent to the parking place or loading bay, or part thereof, as the case may be, a traffic sign indicating that waiting by vehicles is prohibited.
 - (4) No person shall cause or permit any vehicle to wait in a parking place or loading bay or any part thereof, during such period as there is placed in or adjacent to the parking place or loading bay, as the case may be, a traffic sign indicating that waiting by vehicles is prohibited.
- Provided that nothing in this paragraph shall apply to any vehicle waiting in the parking place or loading bay or part thereof, which is suspended, with the permission of the person suspending the parking place or loading bay or part thereof, in pursuance of paragraph (1) or (2) of this Article.
- (5) No person shall use a parking place or loading bay in connection with the sale of any article to persons in or near the parking place or loading bay or in connection with the selling or offering for hire of their skills or services.

Part V

Exemptions

- 16. (1) Nothing in Articles 4, 5, 6, 7, 8, 9, 10, 11, 12 or 13 of this Order shall render it unlawful to cause or permit any vehicle to wait on any of the lengths of roads or sides of lengths of roads referred to therein, for so long as may be necessary to enable;
 - (a) the vehicle, if it cannot conveniently be used for such purpose in any other road, to be used in connection with any of the following:-
 - (i) building or demolition;
 - (ii) the removal of any obstruction to traffic;
 - (iii) the maintenance, improvement or re-construction of the said roads;
 - (iv) the laying, erection, alteration or maintenance in or in land adjacent to the said lengths of roads of any sewer, main, pipe or apparatus for the supply of gas, water or electricity or any

telecommunications apparatus as defined in the
Telecommunications Act 1984;

- (b) the vehicle if it cannot conveniently be used for such purpose in any other road to be used in the service of a local authority or water authority in pursuance of statutory duties;
 - (c) the vehicle to be used for the purpose of delivering or collecting postal packets in the service of a universal service provider.
- (2) Nothing in Articles 4, 5, 6, 7, 8, 9, 10, 11, 12 or 13 of this Order shall apply to any liveried vehicle being used for police, fire brigade or ambulance purposes in pursuance of statutory duties.
 - (3) Nothing in Articles 4, 6 or 7 of this Order, shall render it unlawful to cause or permit a vehicle which displays in the relevant position a disabled person's badge and disabled person's parking disc (on which the driver or other person in charge of the vehicle has marked the time at which the period of waiting began) to wait in any of the lengths of road or on the sides of road referred to in that Article for a period not exceeding three hours (not being a period separated by an interval of less than one hour from a previous period of waiting by the same vehicle in the same road on the same day).
 - (4) Nothing in Articles 5 and 13 of this Order shall render it unlawful to cause or permit any vehicle to wait in the lengths of roads or sides of lengths of roads referred to therein for so long as may be necessary to enable the picking up or setting down of passengers.
 - (4) Nothing in Articles 4, 6, 7, 11 or 12 of this Order shall render it unlawful to cause or permit any vehicle to wait in the lengths of roads or sides of lengths of roads referred to therein for so long as may be necessary to enable:
 - (a) the picking up or setting down of passengers;
 - (b) goods to be loaded onto or unloaded from the vehicle;

Part VI

Saving

- 17. In so far as any provision of this Order conflicts with any provision which is contained in an Order made or having effect as if made under the Act or by or under any other enactment then the provisions of this Order shall prevail.
- 18. The prohibitions and restrictions imposed by this Order shall be in addition to and not in derogation from any restriction or requirement imposed by any regulations made or having effect as if made under the Act or by or under any other enactment.

Schedule 1

Prohibition of Waiting At Any Time

Plan reference numbers: DU106, DU107, DU108, DV106, DV107, DV108, DV109, DY109
and DZ109

Schedule 2

Prohibition of Waiting and Loading/Unloading At Any Time

Plan reference numbers: DX108, DW108, DV107 and DV106

Schedule 3
Prohibition of Waiting between the hours of 8.00am and 6.00pm On Any Day

Plan reference numbers: DT105, DU105 and DU106

Schedule 4
Prohibition of Waiting between the hours of 8.00am and 6.00pm Monday to Friday

Plan reference numbers: DT105, DT106 and DU105

Schedule 5
No Stopping except Taxis between the hours of 6.00pm and 8.00am On Any Day

Plan reference number: DU107

Schedule 6
No Stopping except taxis At Any Time

Plan reference number: DV107 and DV108

Schedule 7
No Stopping on School entrance markings between the hours of 8.00am and 6.00pm Monday to Friday

Plan reference numbers: DT103, DT104, DU106, DU109, DV108, DW108 and DX108

Schedule 8
Parking Places
30 Minutes No Return Within 90 Minutes

Plan reference number: DU106

Schedule 9
Parking Places
Between 8.00am and 6.00pm Monday to Saturday, 1 hour No Return Within 1 Hour

Plan reference numbers: DU106, DU107, DV107 and DV108

Schedule 10
Parking
Between 8.00am and 6.00pm on any day, 1 hr No return within 1 hour

Plan reference number: DU107

Schedule 11
Disabled Badge Holders Only At Any Time

Plan reference number: DV107

Schedule 12
Loading Bays Only At Any Time

Plan reference number: DV107

Schedule 13
Loading only between the hours of 8.00am and 6.00pm On Any Day

Plan reference number: DU107


Schedule 14
Loading only between the hours of 7.00am and 7.00pm Monday to Saturday


Plan reference number: DV108

GIVEN UNDER THE COMMON SEAL OF THE COUNTY COUNCIL OF DURHAM
ON 19 JULY 2012



Authorised Sealing Officer

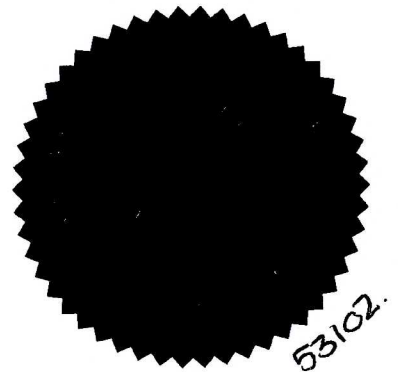

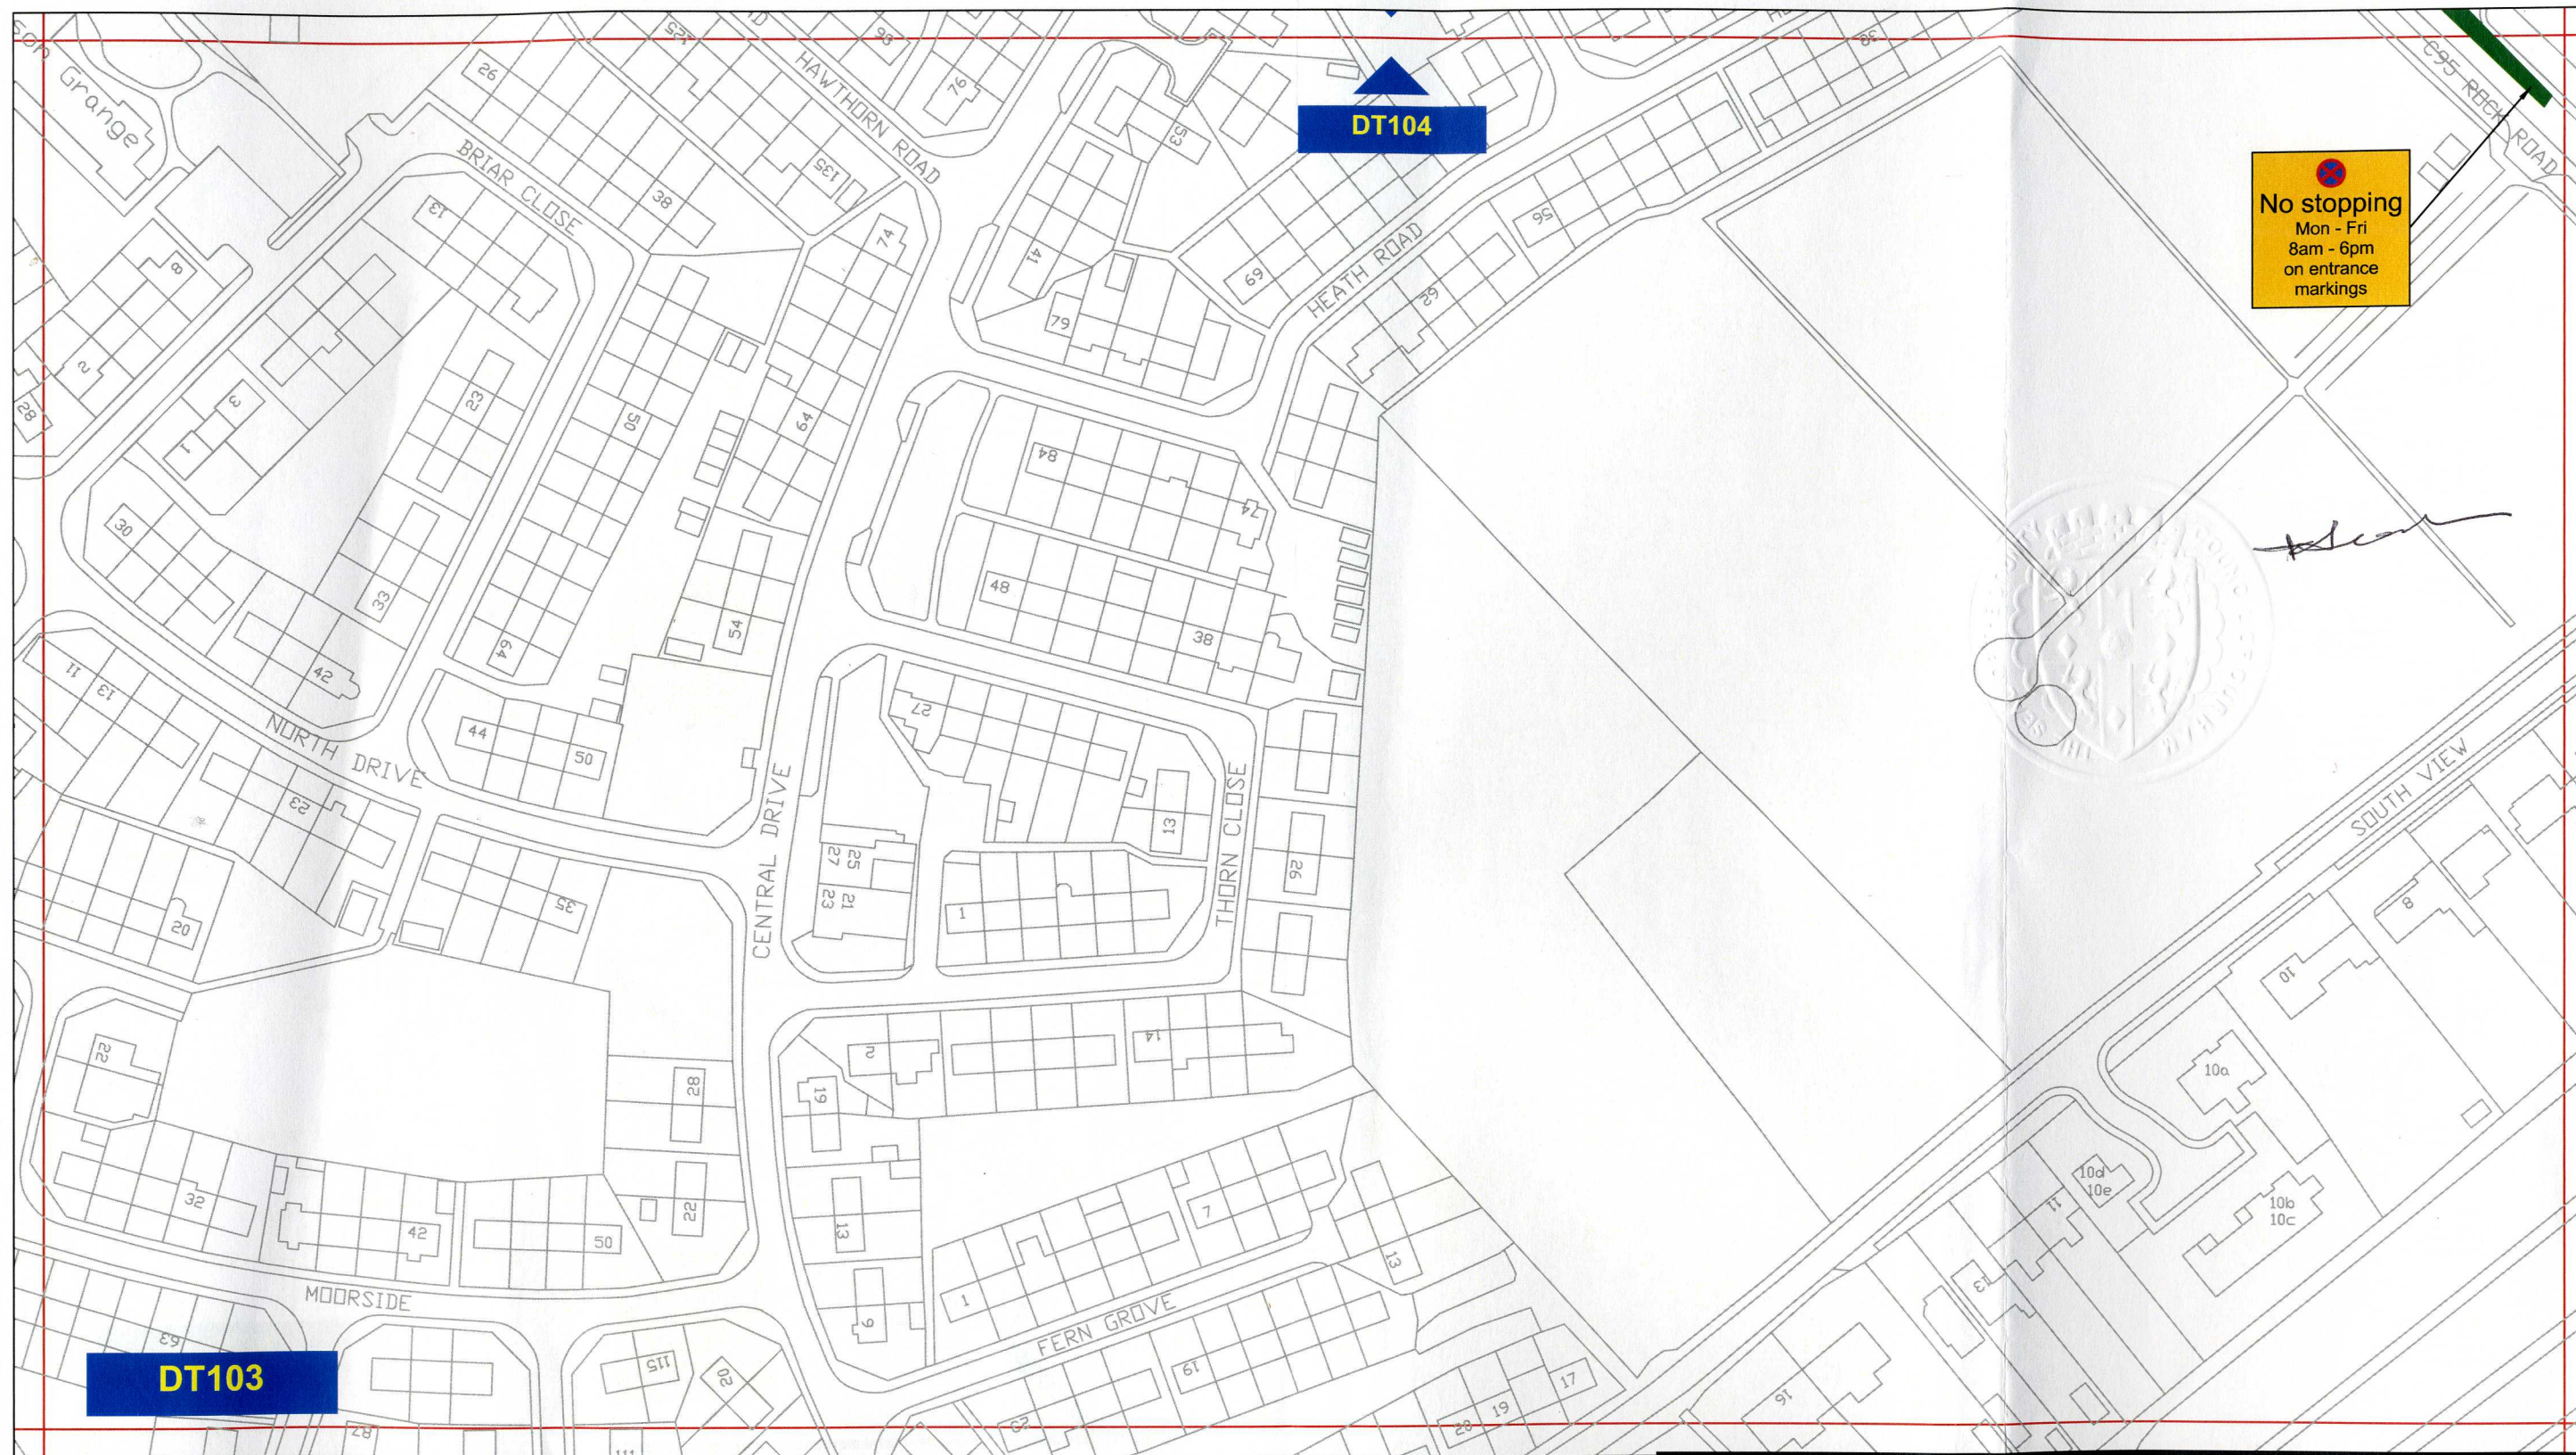

Key to Types of Restriction

- No Stopping
- XXXXXX Individual Reference Number

PATH:


Reproduced from Ordnance Survey material with the permission of Ordnance Survey on behalf of the Controller of Her Majesty's Stationery Office © Crown copyright. Unauthorised reproduction infringes Crown copyright and may lead to prosecution or civil proceedings. Durham County Council. LA 100049055. 2011.




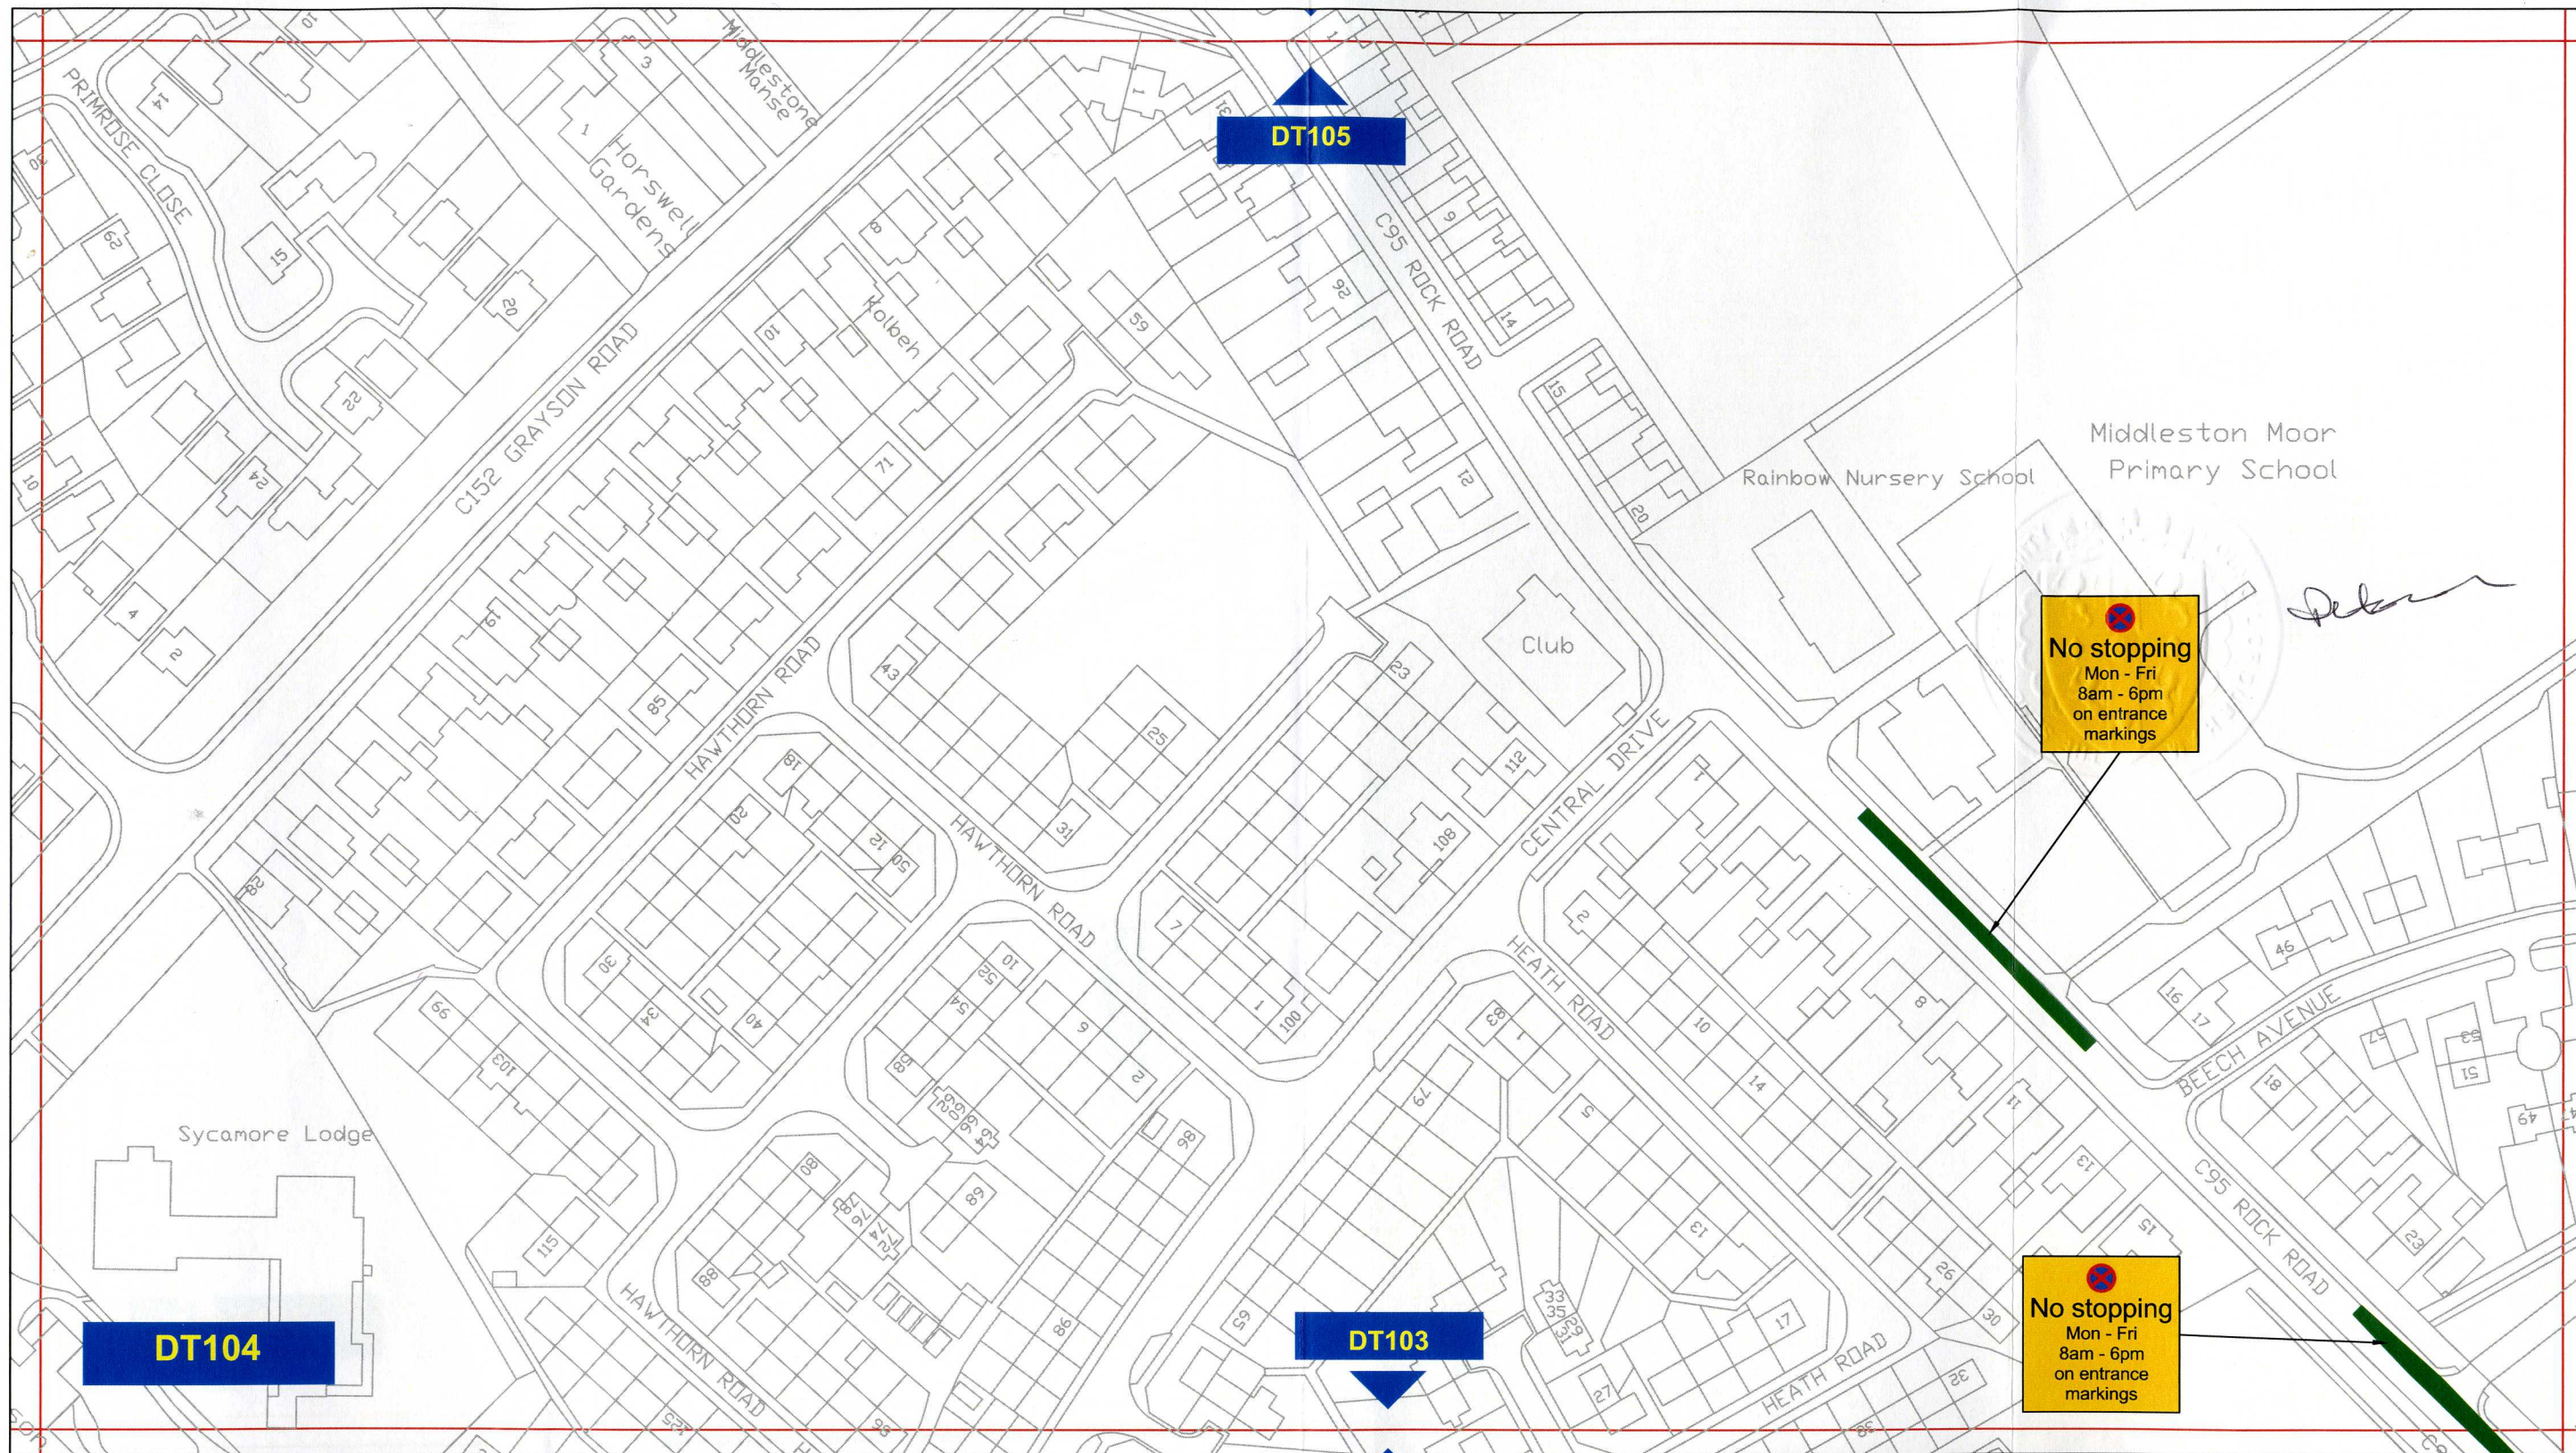
Corporate Director
Regeneration & Economic
Development

Strategic Traffic Management
County Hall, Durham DH1 5UQ

THE COUNTY COUNCIL OF DURHAM
SPENNYMOOR
PROHIBITION OF WAITING AND LOADING/UNLOADING, NO
STOPPING AND RESTRICTED BAYS.
ORDER 2011.

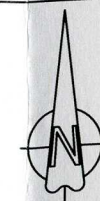

Scale:	1:1250 @ A3		
Date:	July 2011		
Drawn by:	R.Smith	Signature:	
Date Sealed:	11/7/12	Map Schedule:	DT103



Key to Types of Restriction

- No Stopping
- XXXXX Individual Reference Number

PATH:


Reproduced from Ordnance Survey material with the permission of Ordnance Survey on behalf of the Controller of Her Majesty's Stationery Office © Crown copyright. Unauthorised reproduction infringes Crown copyright and may lead to prosecution or civil proceedings. Durham County Council. LA 100049055. 2011.




Corporate Director
Regeneration & Economic
Development

Strategic Traffic Management
County Hall, Durham DH1 5UQ

THE COUNTY COUNCIL OF DURHAM
SPENNYMOOR
PROHIBITION OF WAITING AND LOADING/UNLOADING, NO
STOPPING AND RESTRICTED BAYS.
ORDER 2011.

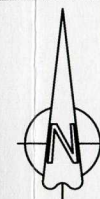

Scale:	1:1250 @ A3		
Date:	July 2011		
Drawn by:	R.Smith	Signature:	
Date Sealed:	19/7/12	Map Schedule:	DT104

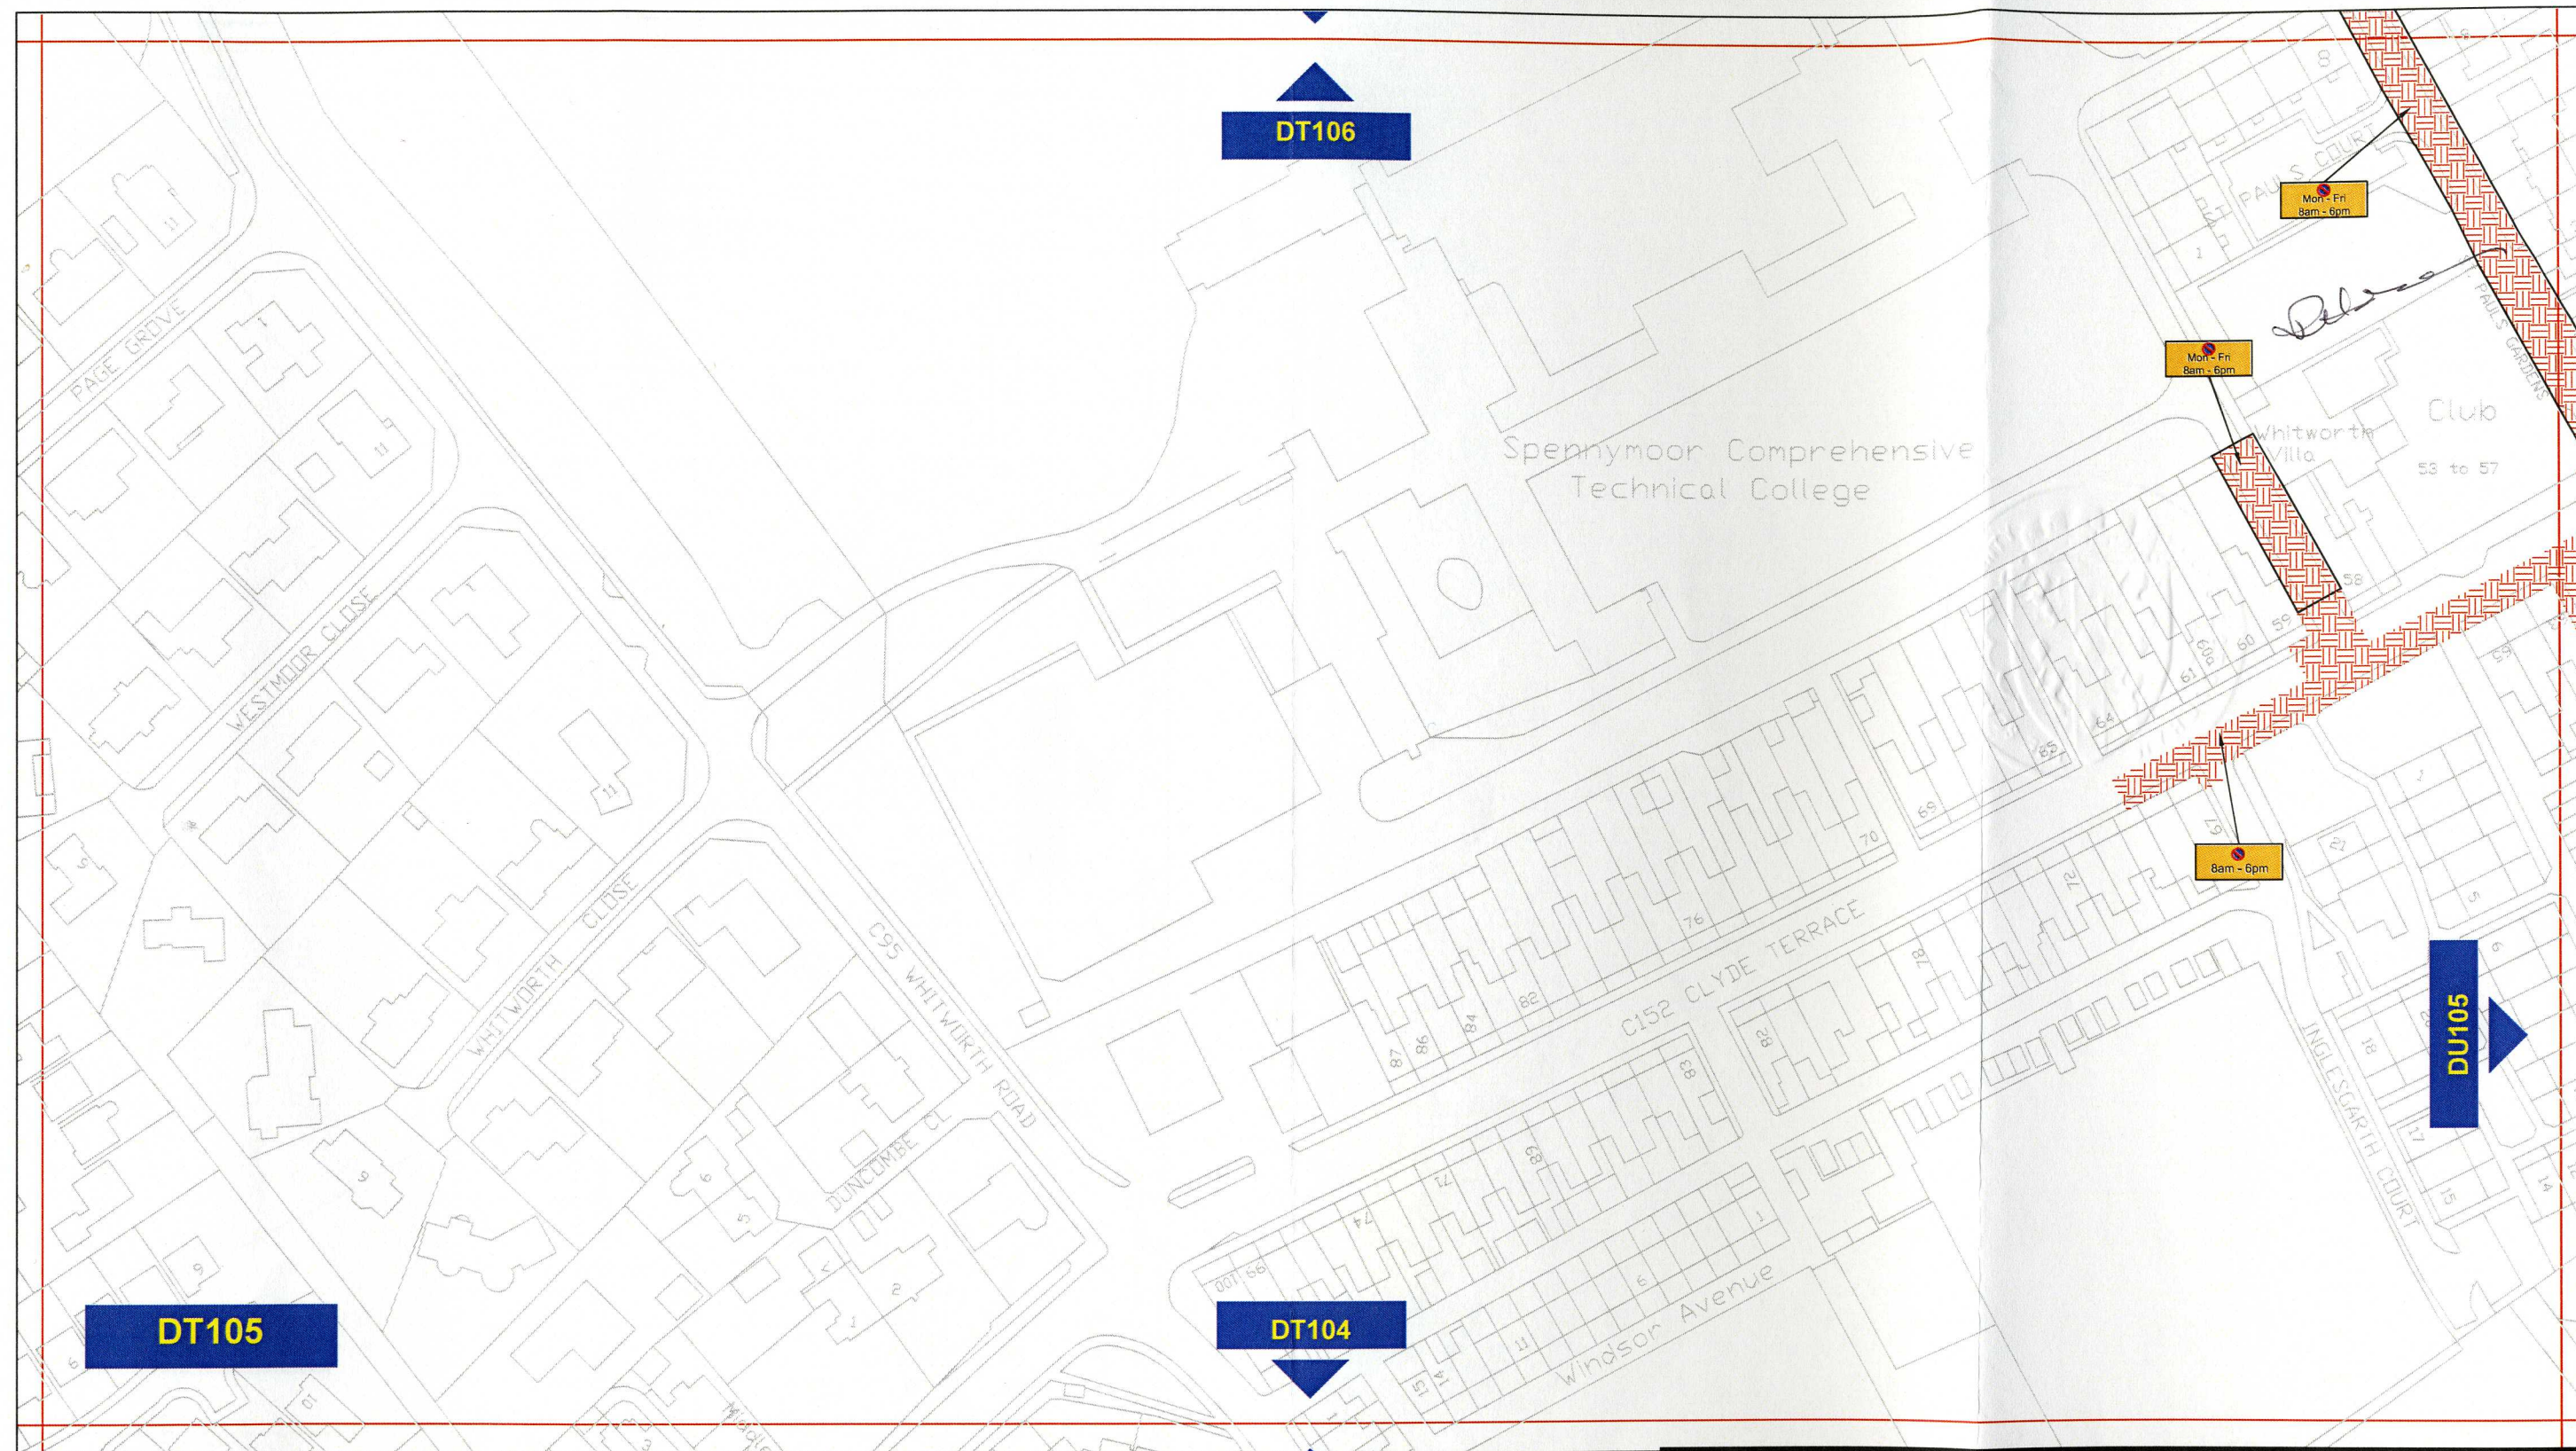

Key to Types of Restriction



Restricted Waiting

XXXXX

Individual Reference Number

PATH:

Reproduced from Ordnance Survey material with the permission of Ordnance Survey on behalf of the Controller of Her Majesty's Stationery Office © Crown copyright. Unauthorised reproduction infringes Crown copyright and may lead to prosecution or civil proceedings. Durham County Council. LA 100049055. 2011.




Corporate Director
Regeneration & Economic
Development

Strategic Traffic Management

County Hall, Durham DH1 5UQ

THE COUNTY COUNCIL OF DURHAM
SPENNYMOOR
PROHIBITION OF WAITING AND LOADING/UNLOADING, NO
STOPPING AND RESTRICTED BAYS.
ORDER 2011.

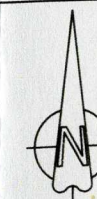


Scale: 1:1250 @ A3

Date: July 2011

Drawn by: R.Smith Signature:

Date Sealed: 19/7/12 Map Schedule: DT105

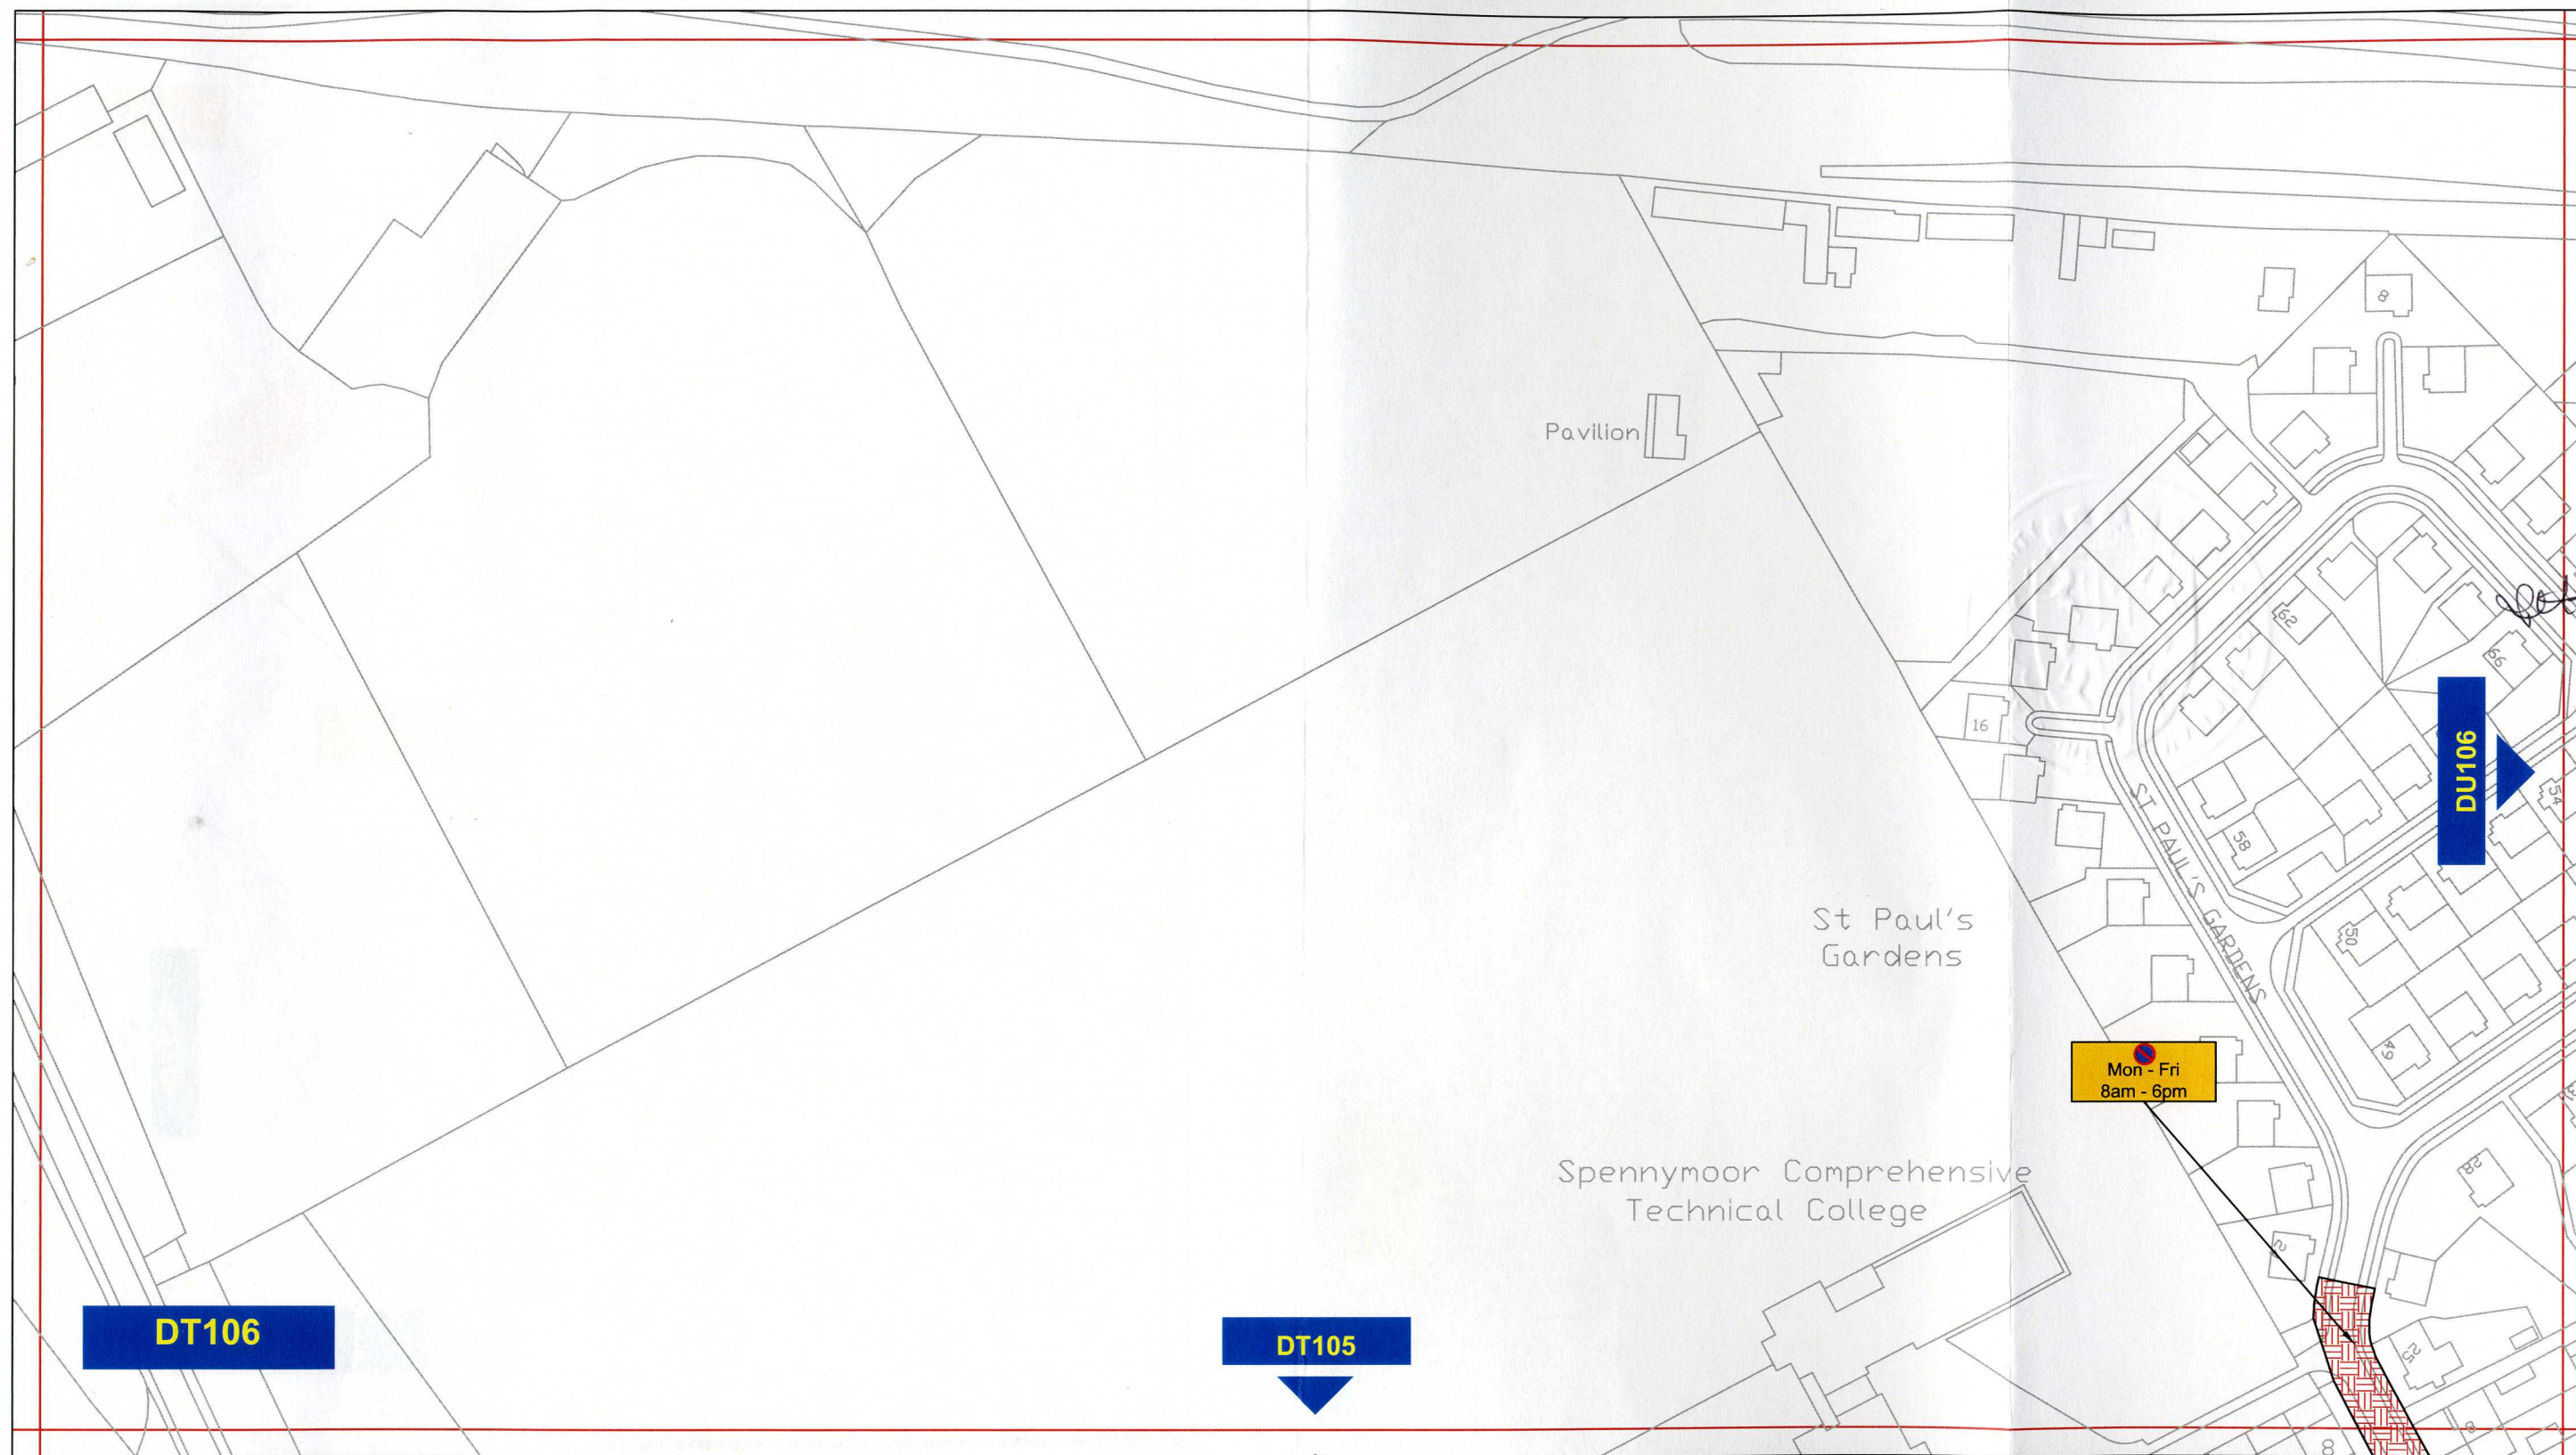

Key to Types of Restriction



Restricted Waiting

XXXXX


Individual Reference Number



Corporate Director
Regeneration & Economic
Development

Strategic Traffic Management
County Hall, Durham DH1 5UQ


THE COUNTY COUNCIL OF DURHAM
SPENNYMOOR
PROHIBITION OF WAITING AND LOADING/UNLOADING, NO
STOPPING AND RESTRICTED BAYS.
ORDER 2011.

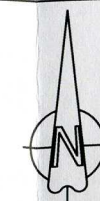

Scale:	1:1250 @ A3		
Date:	July 2011		
Drawn by:	R. Smith	Signature:	
Date Sealed:	19/7/12	Map Schedule:	DT106

PATH:

Reproduced from Ordnance Survey material with the permission of Ordnance Survey on behalf of the Controller of Her Majesty's Stationery Office © Crown copyright. Unauthorised reproduction infringes Crown copyright and may lead to prosecution or civil proceedings. Durham County Council. LA 100049055. 2011.

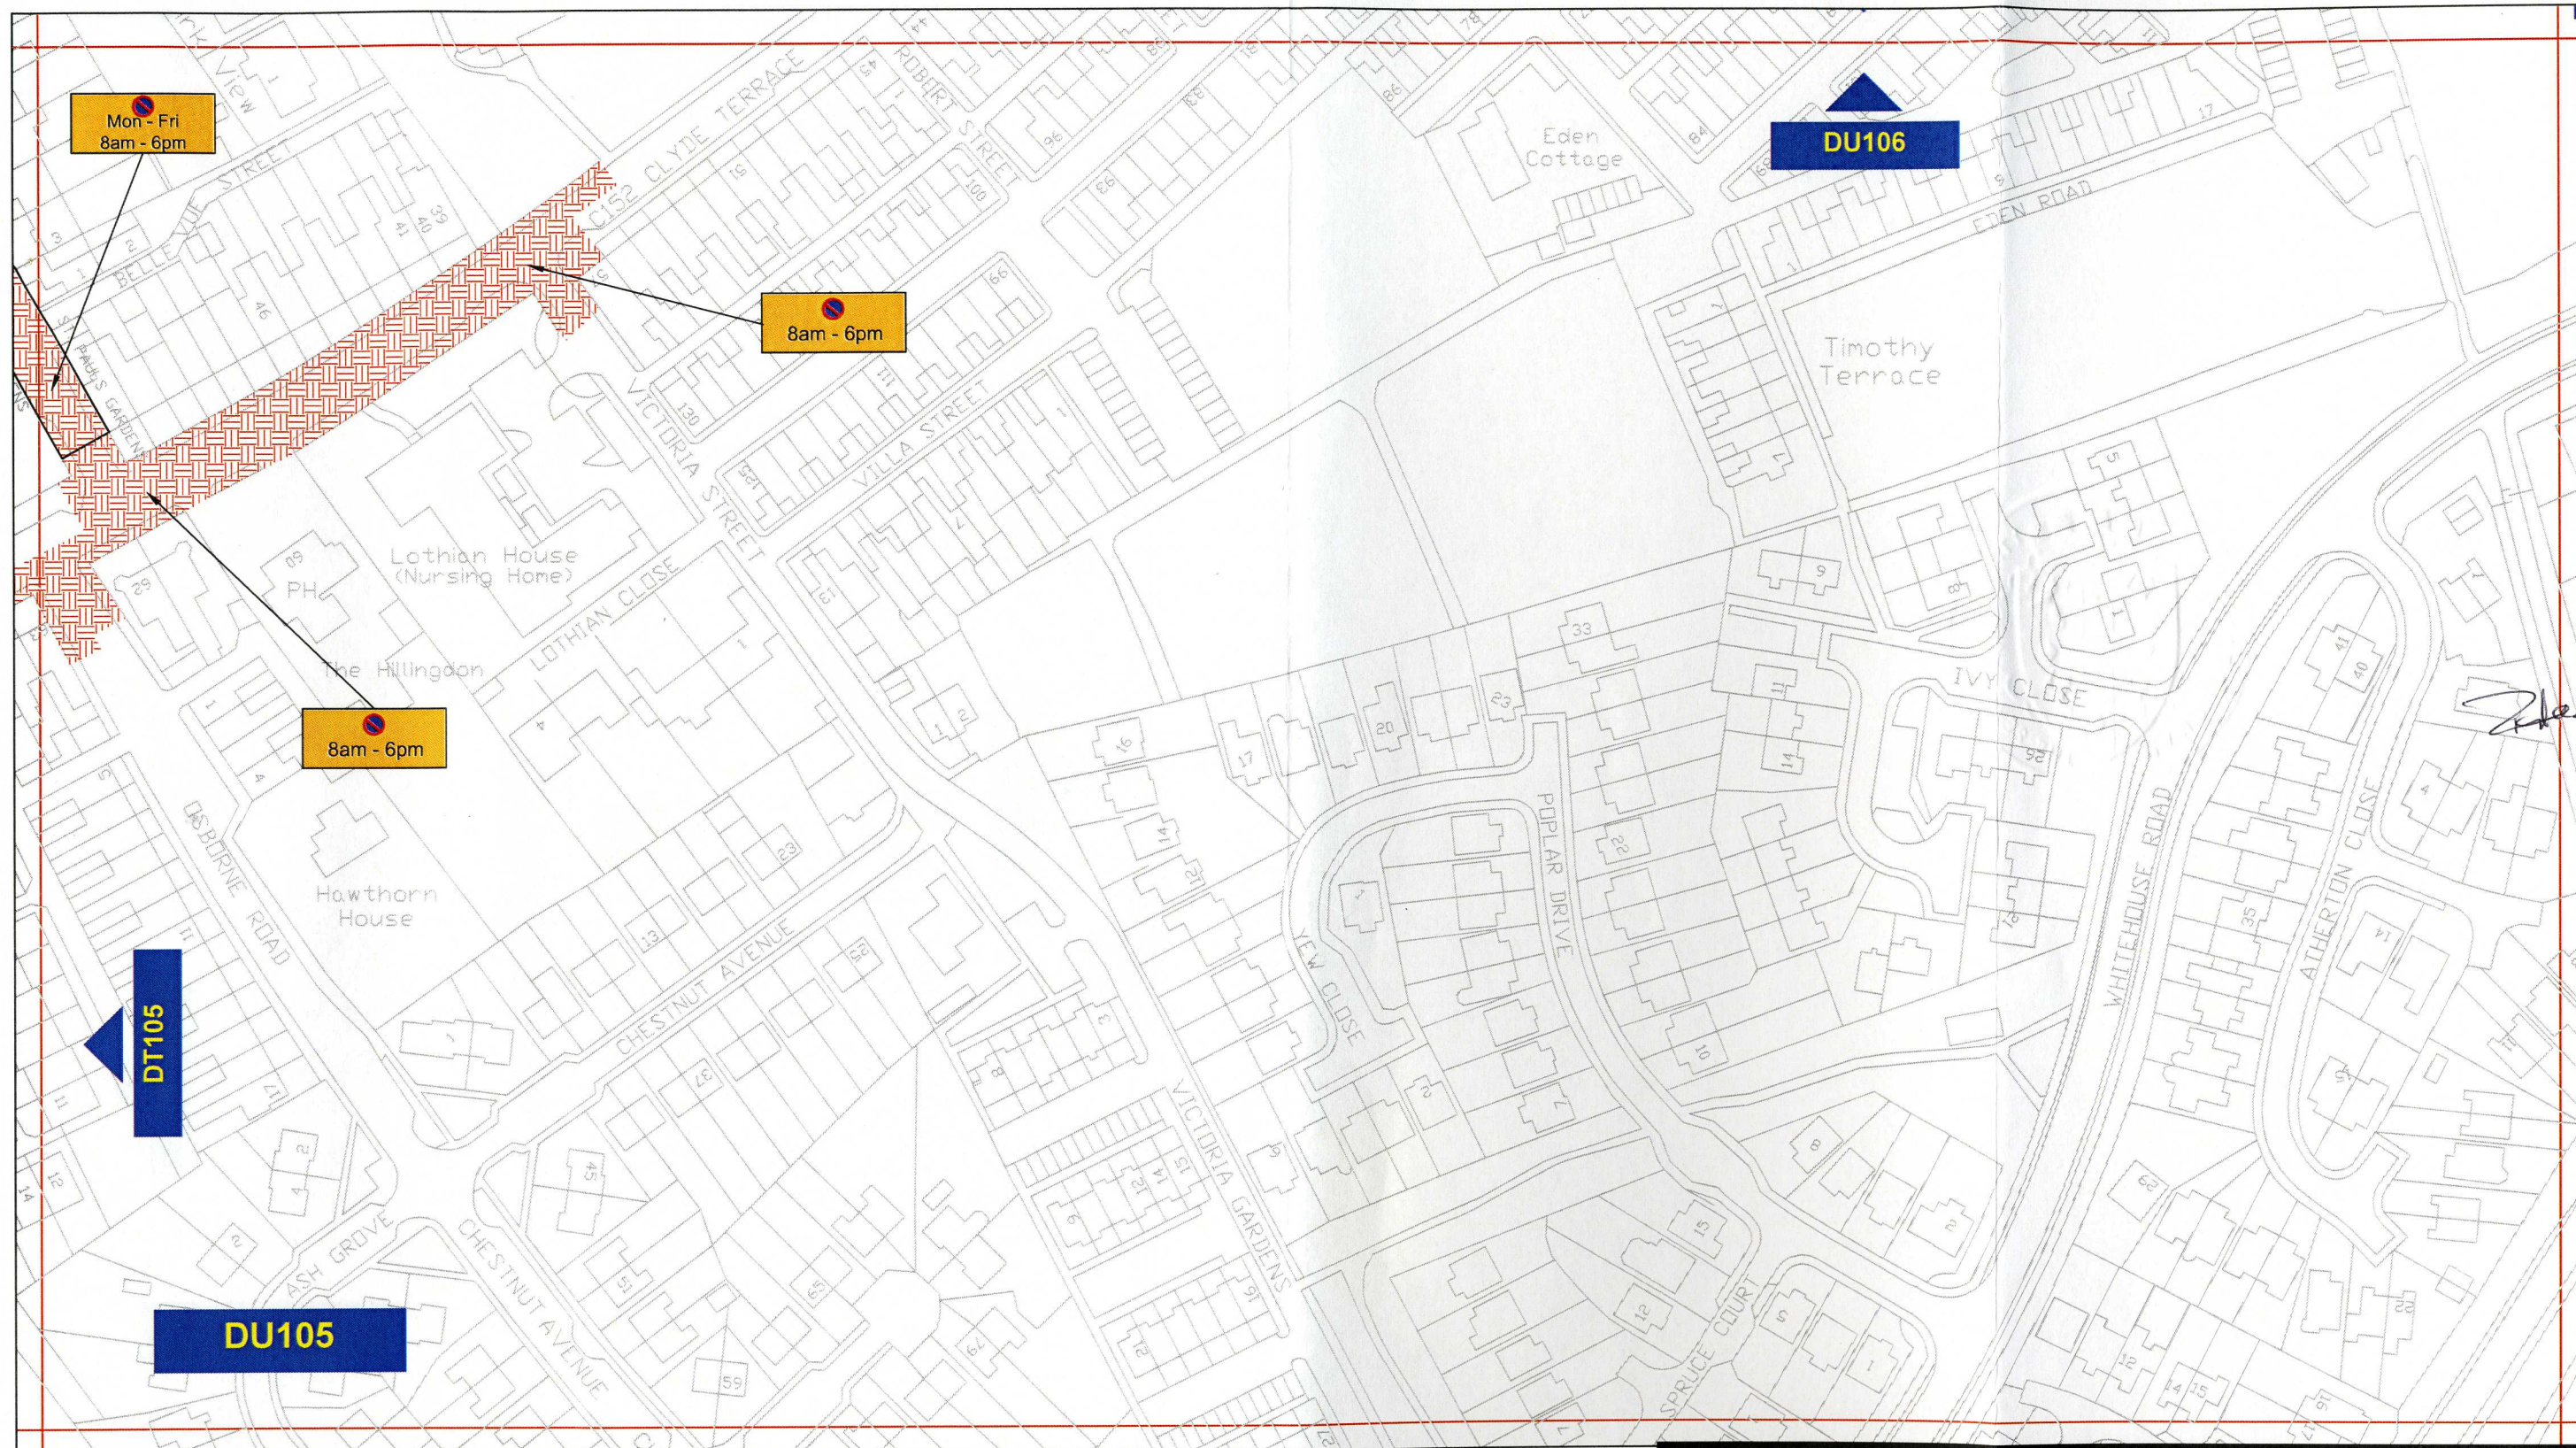

Key to Types of Restriction



Restricted Waiting



Individual Reference Number

PATH:

Reproduced from Ordnance Survey material with the permission of Ordnance Survey on behalf of the Controller of Her Majesty's Stationery Office © Crown copyright. Unauthorised reproduction infringes Crown copyright and may lead to prosecution or civil proceedings. Durham County Council. LA 100049055. 2011.




Corporate Director
Regeneration & Economic
Development


Strategic Traffic Management

County Hall, Durham DH1 5UQ

THE COUNTY COUNCIL OF DURHAM
SPENNYMOOR
PROHIBITION OF WAITING AND LOADING/UNLOADING, NO
STOPPING AND RESTRICTED BAYS.
ORDER 2011.

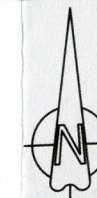

Scale:	1:1250 @ A3		
Date:	July 2011		
Drawn by:	R.Smith	Signature:	
Date Sealed:	19/7/12	Map Schedule:	DU105

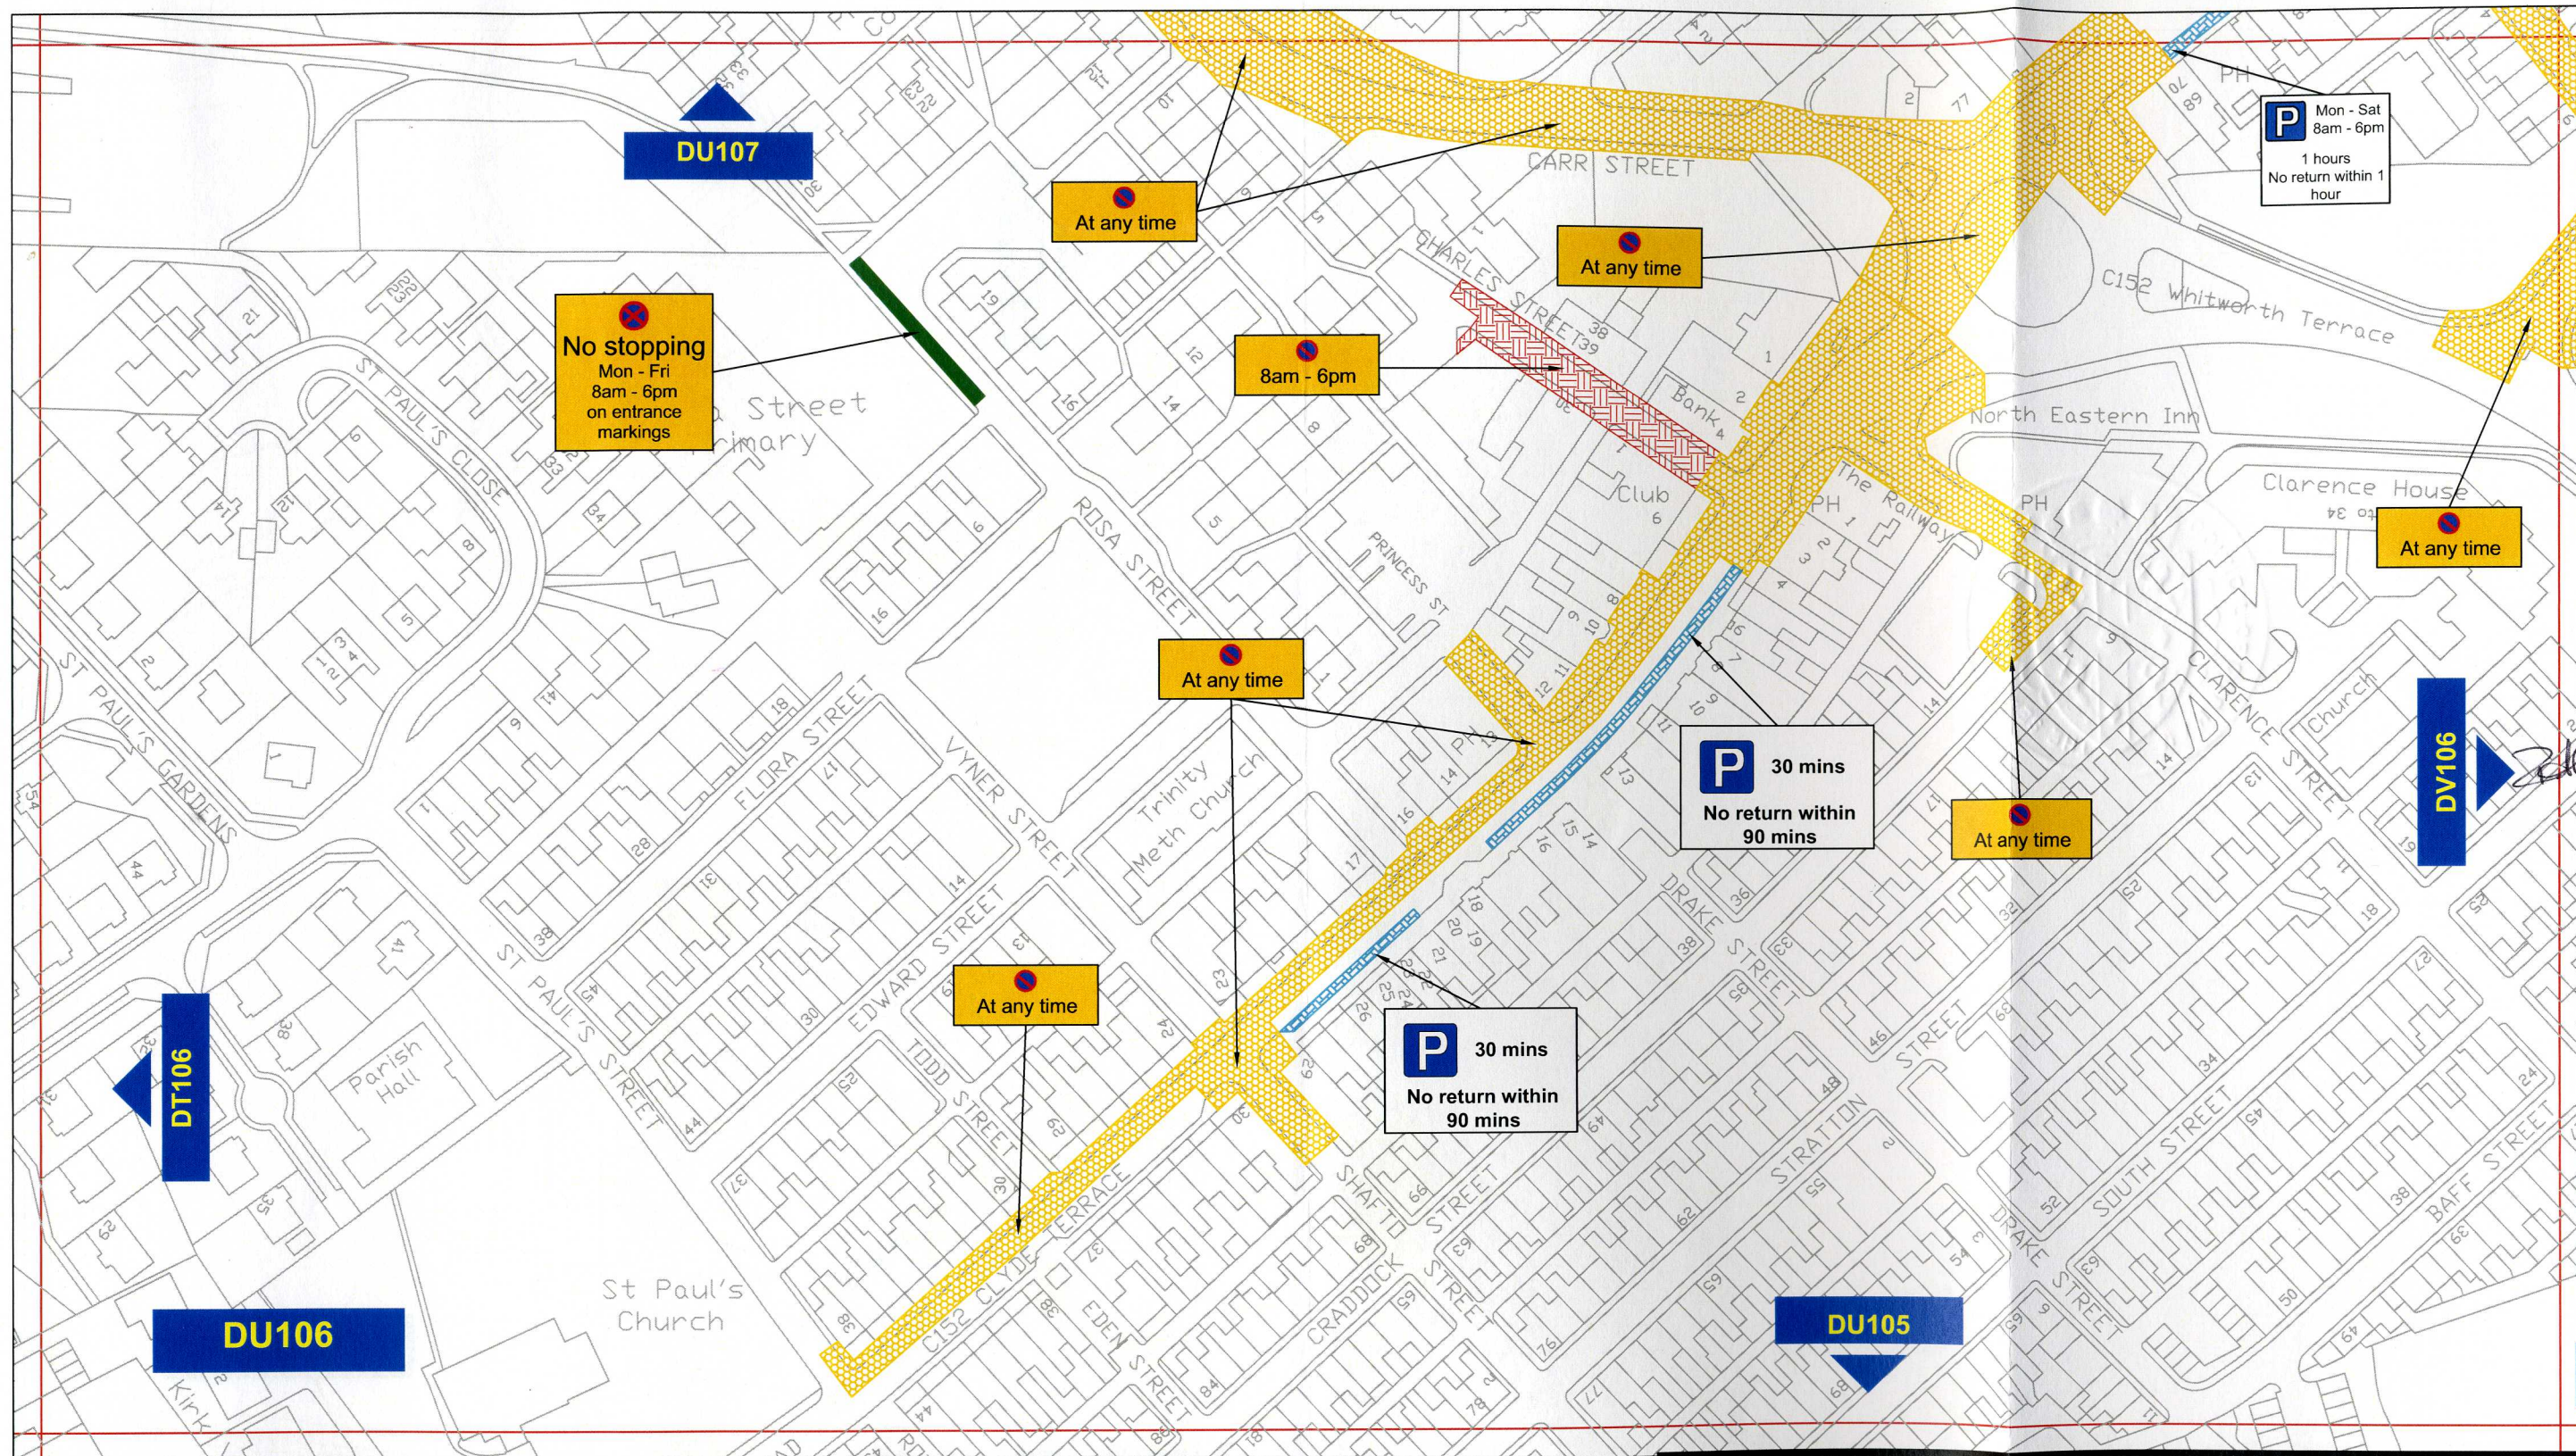

Key to Types of Restriction

	No Waiting At Any Time		Individual Reference Number
	Restricted Waiting		
	Restricted Bay		
	No Stopping		

PATH:


Reproduced from Ordnance Survey material with the permission of Ordnance Survey on behalf of the Controller of Her Majesty's Stationary Office © Crown copyright. Unauthorised reproduction infringes Crown copyright and may lead to prosecution or civil proceedings. Durham County Council. LA 100049055. 2011.




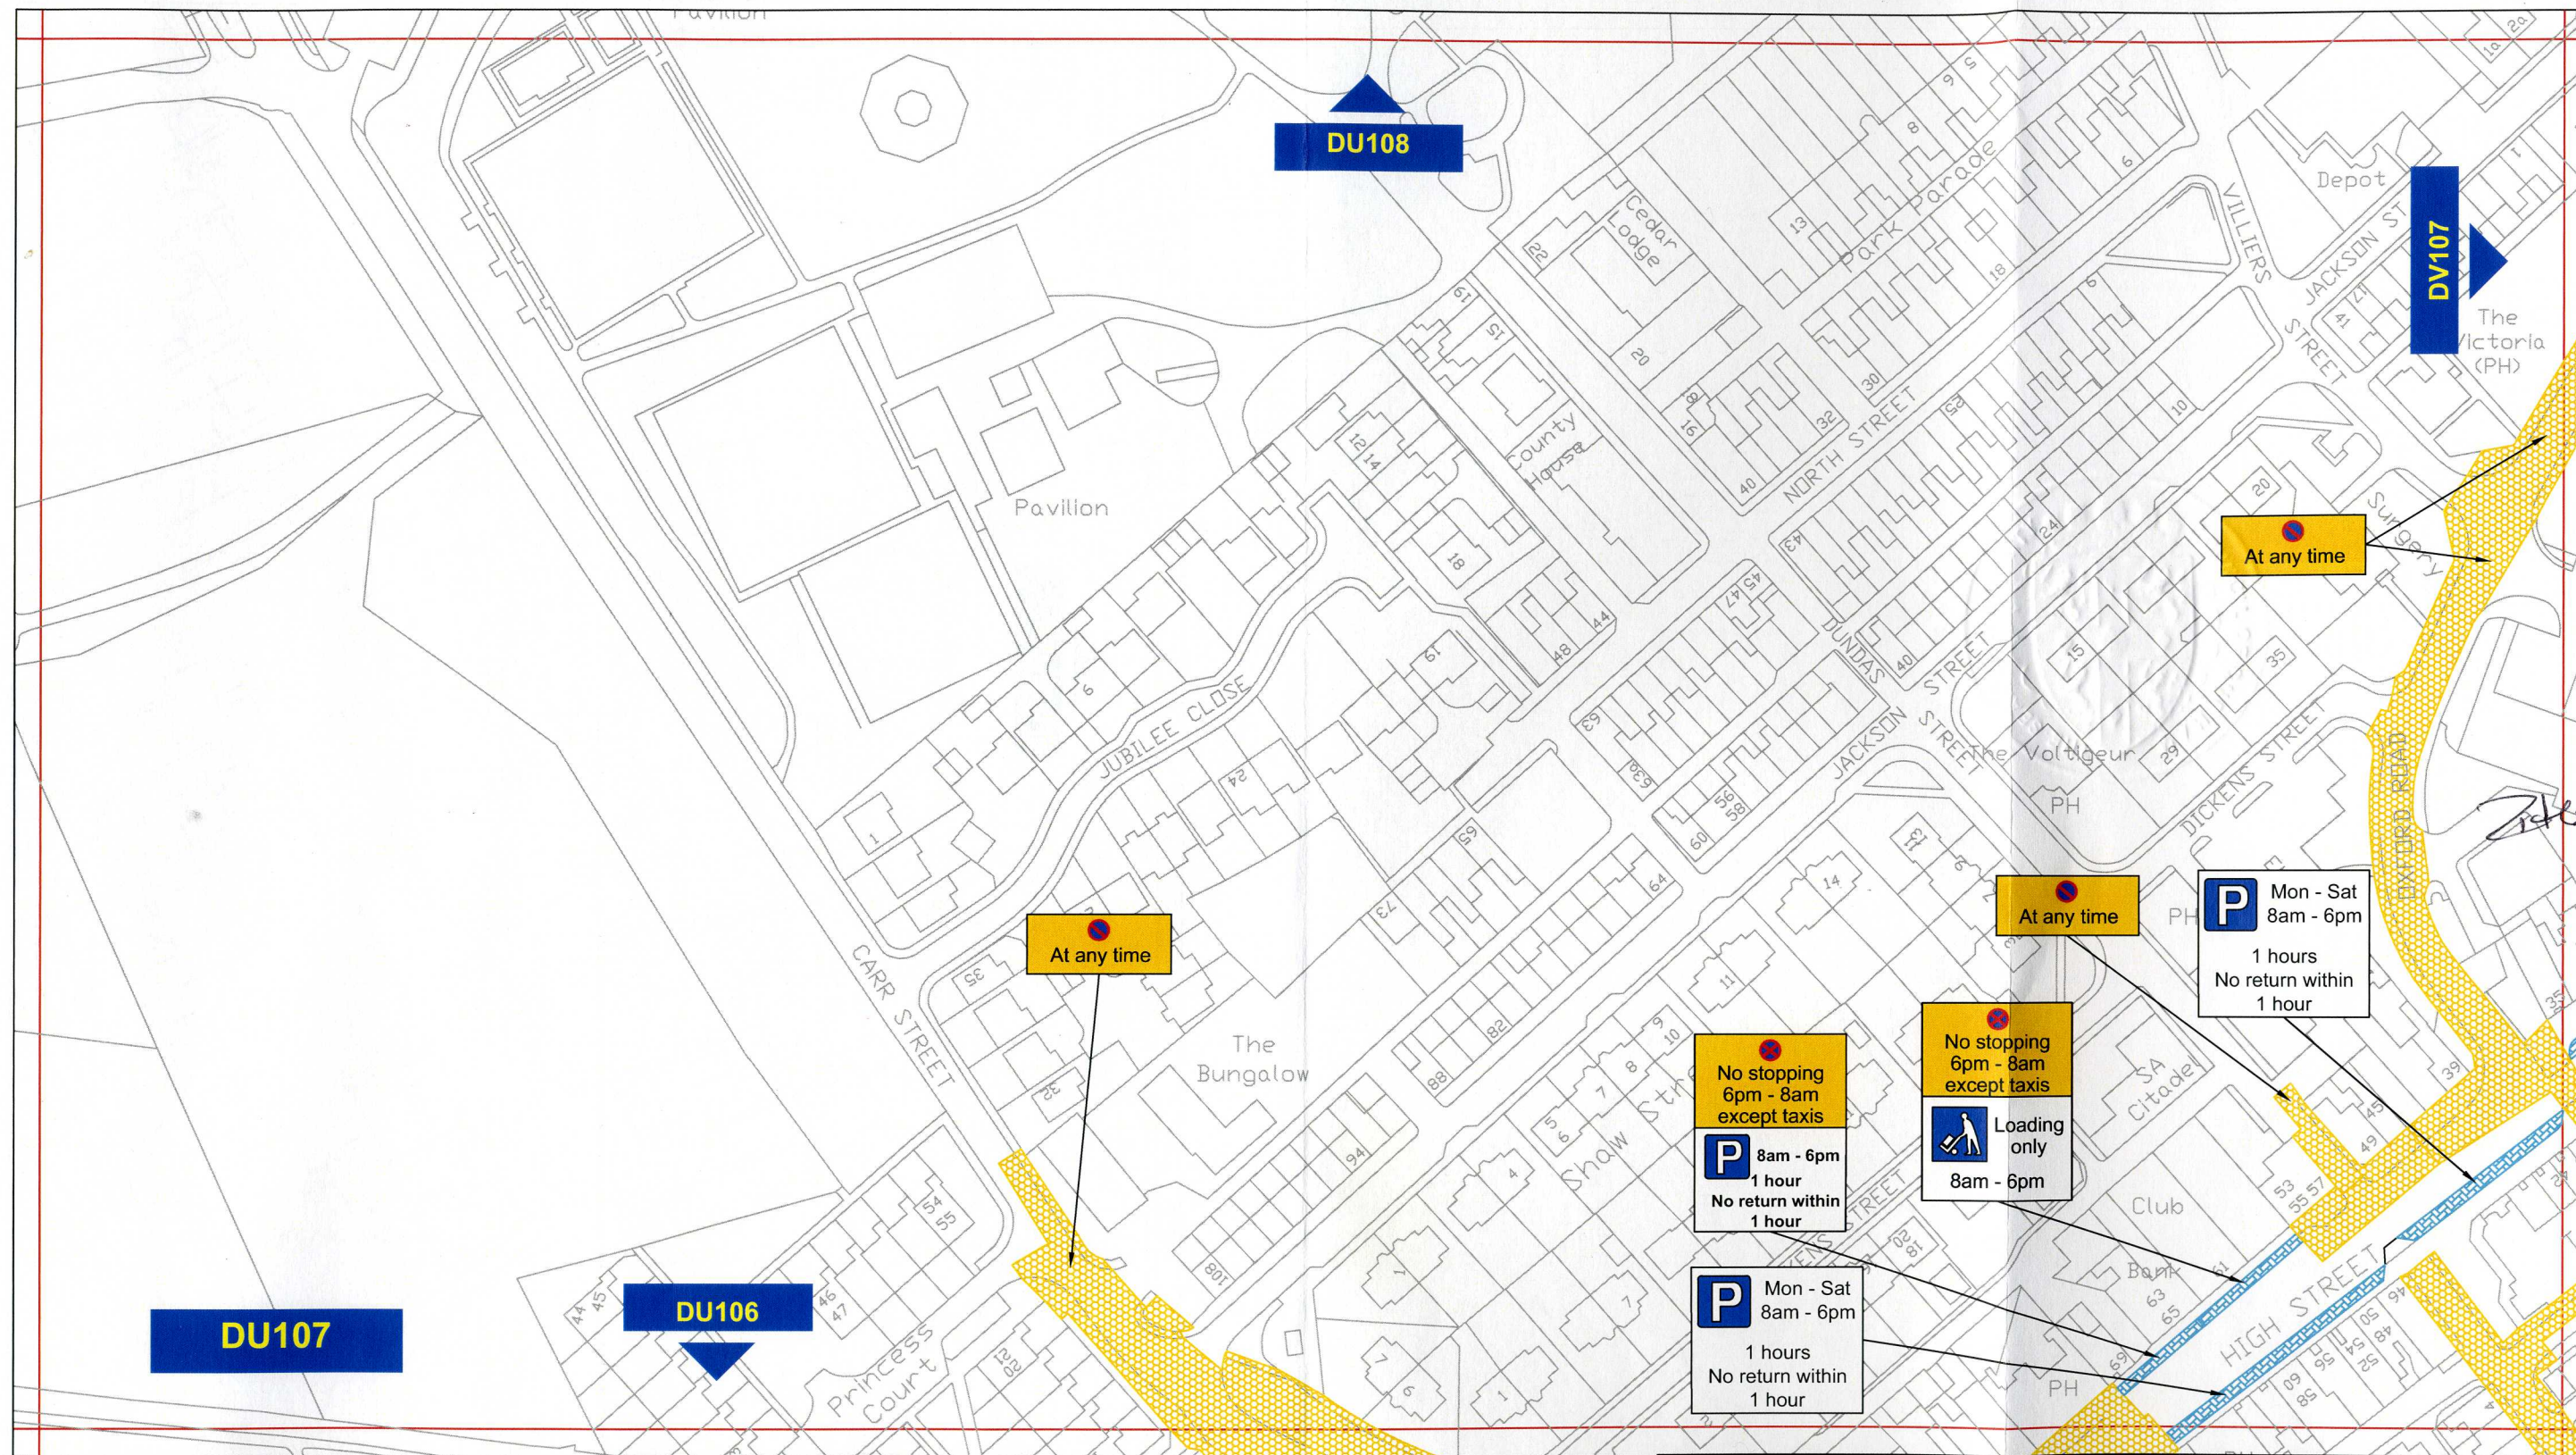
Corporate Director
Regeneration & Economic
Development

Strategic Traffic Management
County Hall, Durham DH1 5UQ

THE COUNTY COUNCIL OF DURHAM
SPENNYMOOR
PROHIBITION OF WAITING AND LOADING/UNLOADING, NO
STOPPING AND RESTRICTED BAYS.
ORDER 2011.

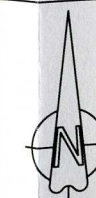

Scale:	1:1250 @ A3		
Date:	July 2011		
Drawn by:	R.Smith	Signature:	
Date Sealed:	19/7/12	Map Schedule:	DU106



Key to Types of Restriction

-  No Waiting At Any Time
-  Restricted Waiting
-  Restricted Bay
-  Individual Reference Number

PATH:


Reproduced from Ordnance Survey material with the permission of Ordnance Survey on behalf of the Controller of Her Majesty's Stationery Office © Crown copyright. Unauthorised reproduction infringes Crown copyright and may lead to prosecution or civil proceedings. Durham County Council. LA 100049055. 2011.




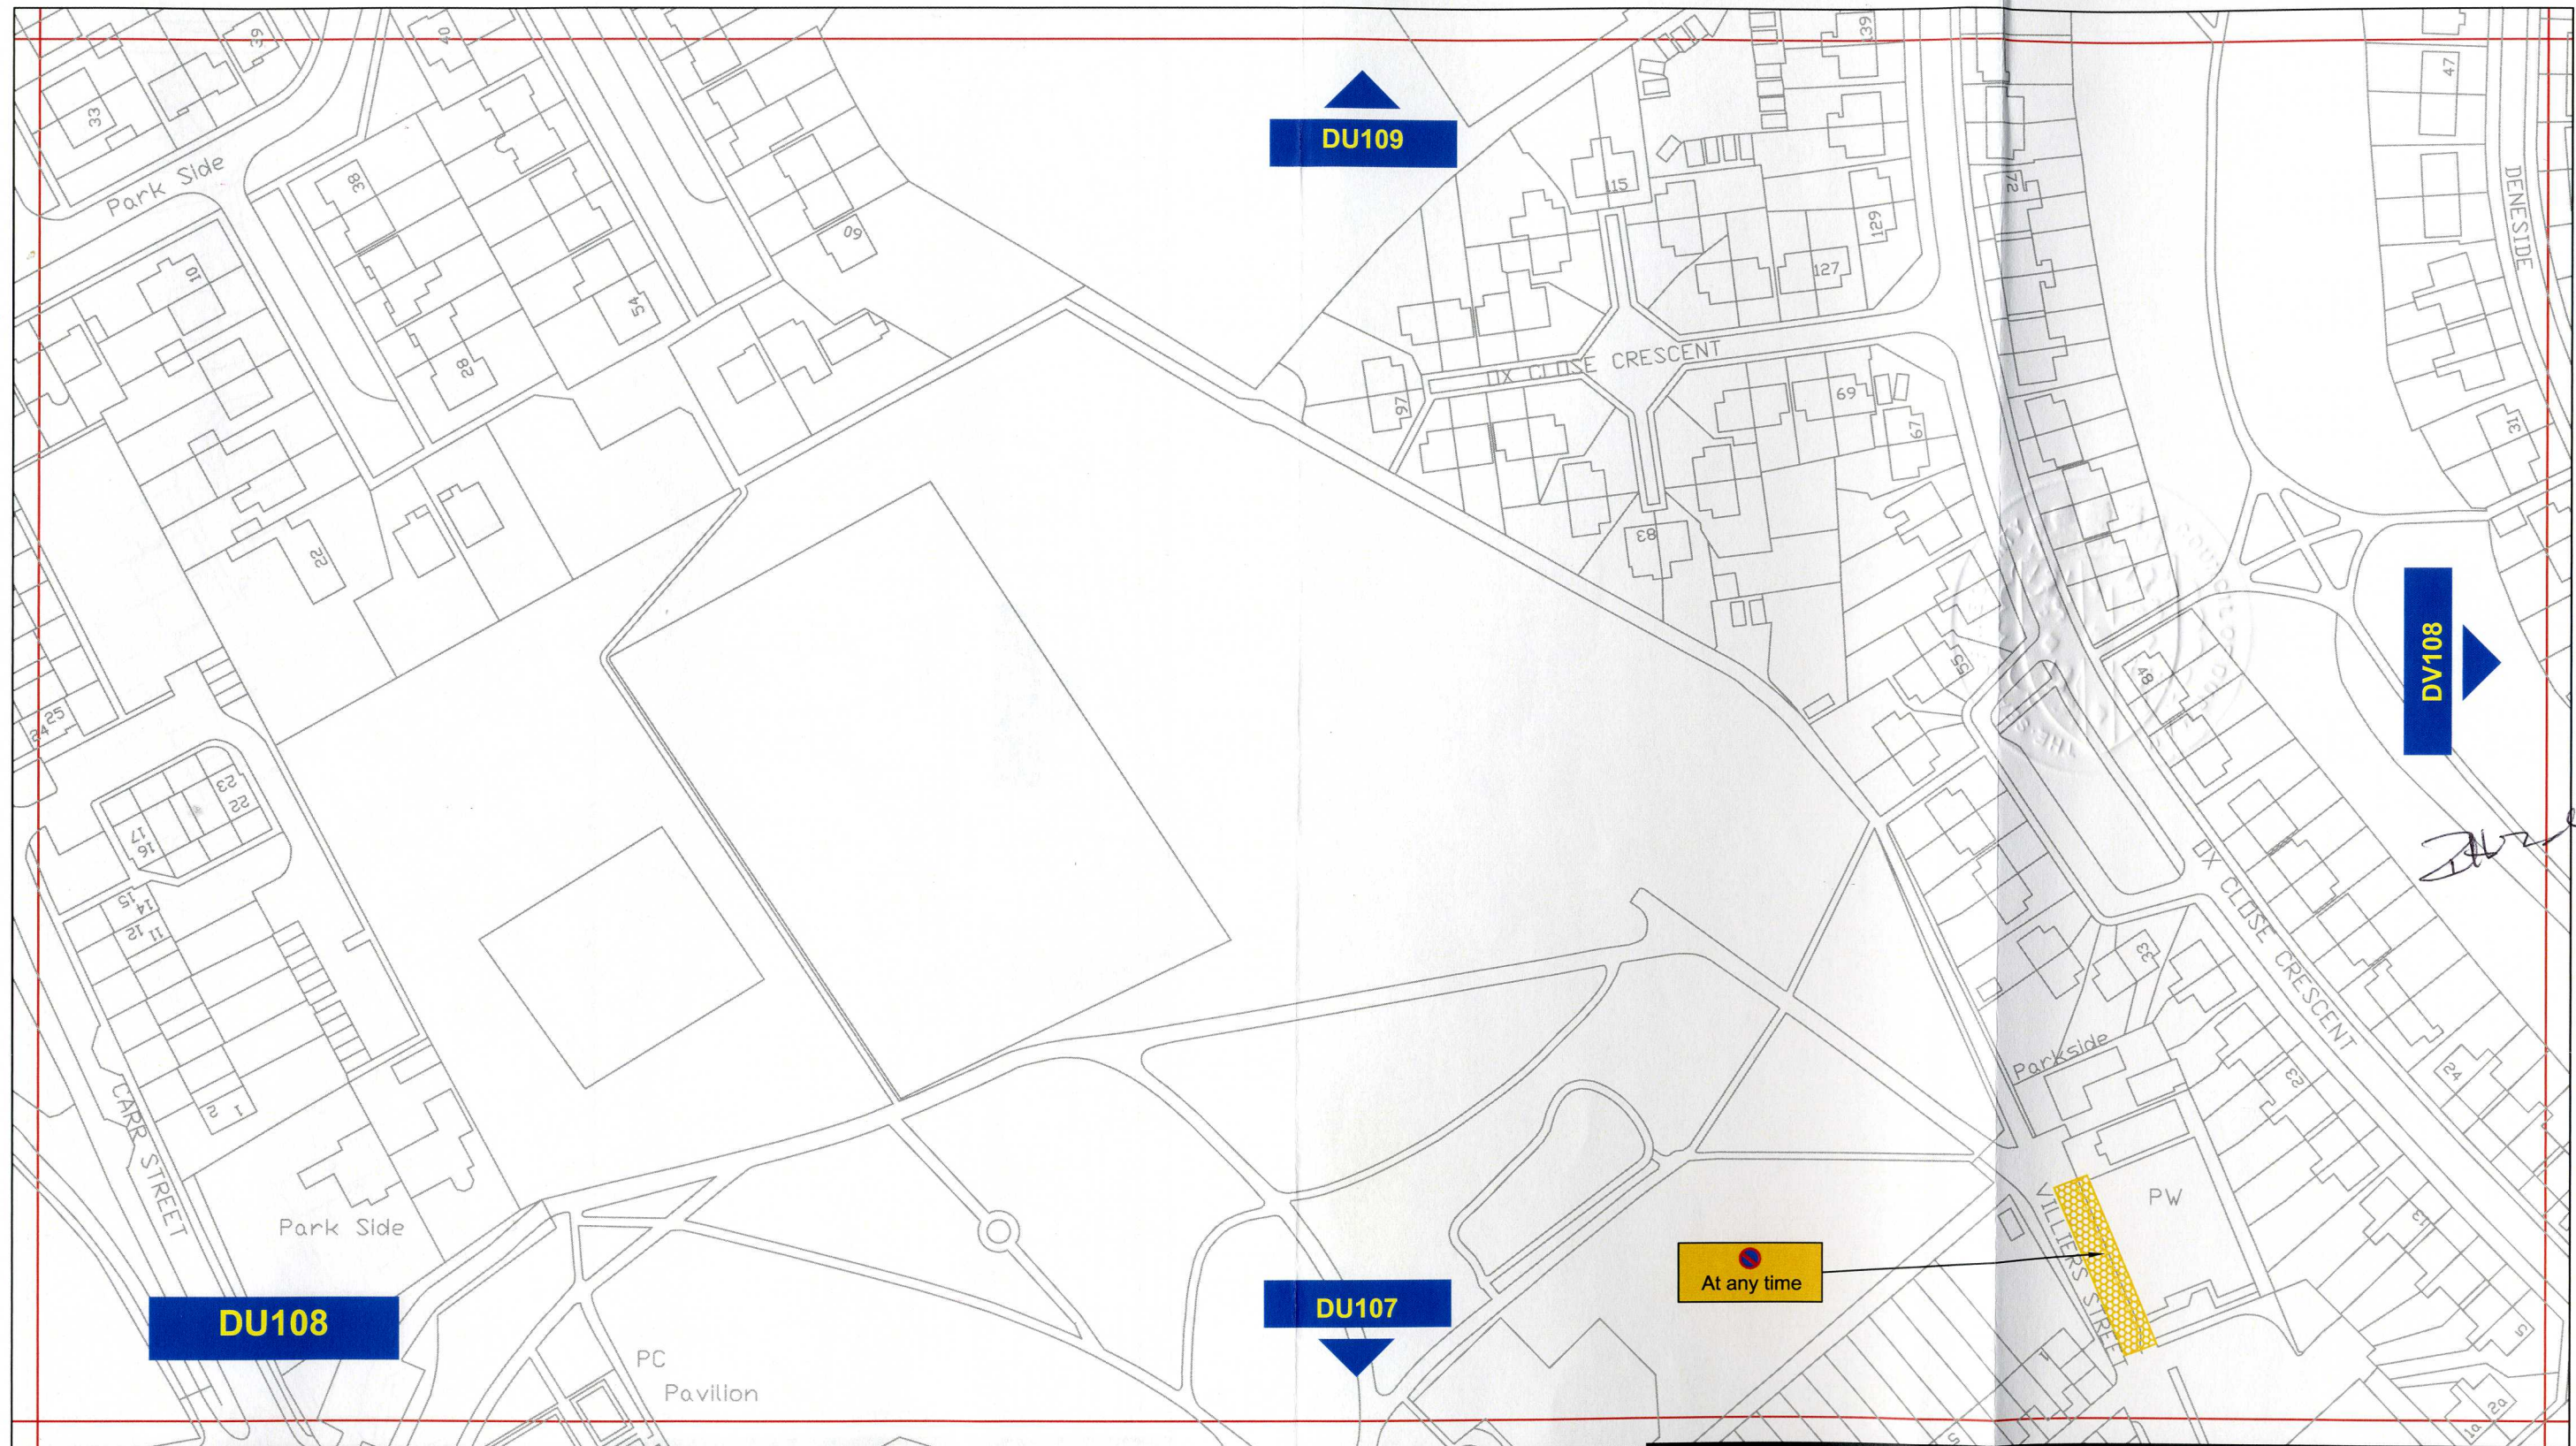
Corporate Director
Regeneration & Economic
Development

Strategic Traffic Management
County Hall, Durham DH1 5UQ

THE COUNTY COUNCIL OF DURHAM
SPENNYMOOR
PROHIBITION OF WAITING AND LOADING/UNLOADING, NO
STOPPING AND RESTRICTED BAYS.
ORDER 2011.

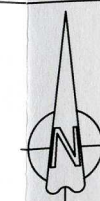

Scale:	1:1250 @ A3		
Date:	July 2011		
Drawn by:	R.Smith	Signature:	
Date Sealed:	19/7/12	Map Schedule:	DU107



Key to Types of Restriction



No Waiting At Any Time

XXXXXX

Individual Reference Number

PATH:

Reproduced from Ordnance Survey material with the permission of Ordnance Survey on behalf of the Controller of Her Majesty's Stationery Office © Crown copyright. Unauthorised reproduction infringes Crown copyright and may lead to prosecution or civil proceedings. Durham County Council. LA 100049055. 2011.




Corporate Director
Regeneration & Economic
Development


Strategic Traffic Management

County Hall, Durham DH1 5UQ

THE COUNTY COUNCIL OF DURHAM
SPENNYMOOR
PROHIBITION OF WAITING AND LOADING/UNLOADING, NO
STOPPING AND RESTRICTED BAYS.
ORDER 2011.

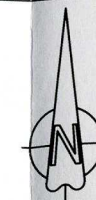

Scale:	1:1250 @ A3		
Date:	July 2011		
Drawn by:	R.Smith	Signature:	
Date Sealed:	19/7/12	Map Schedule:	DU108

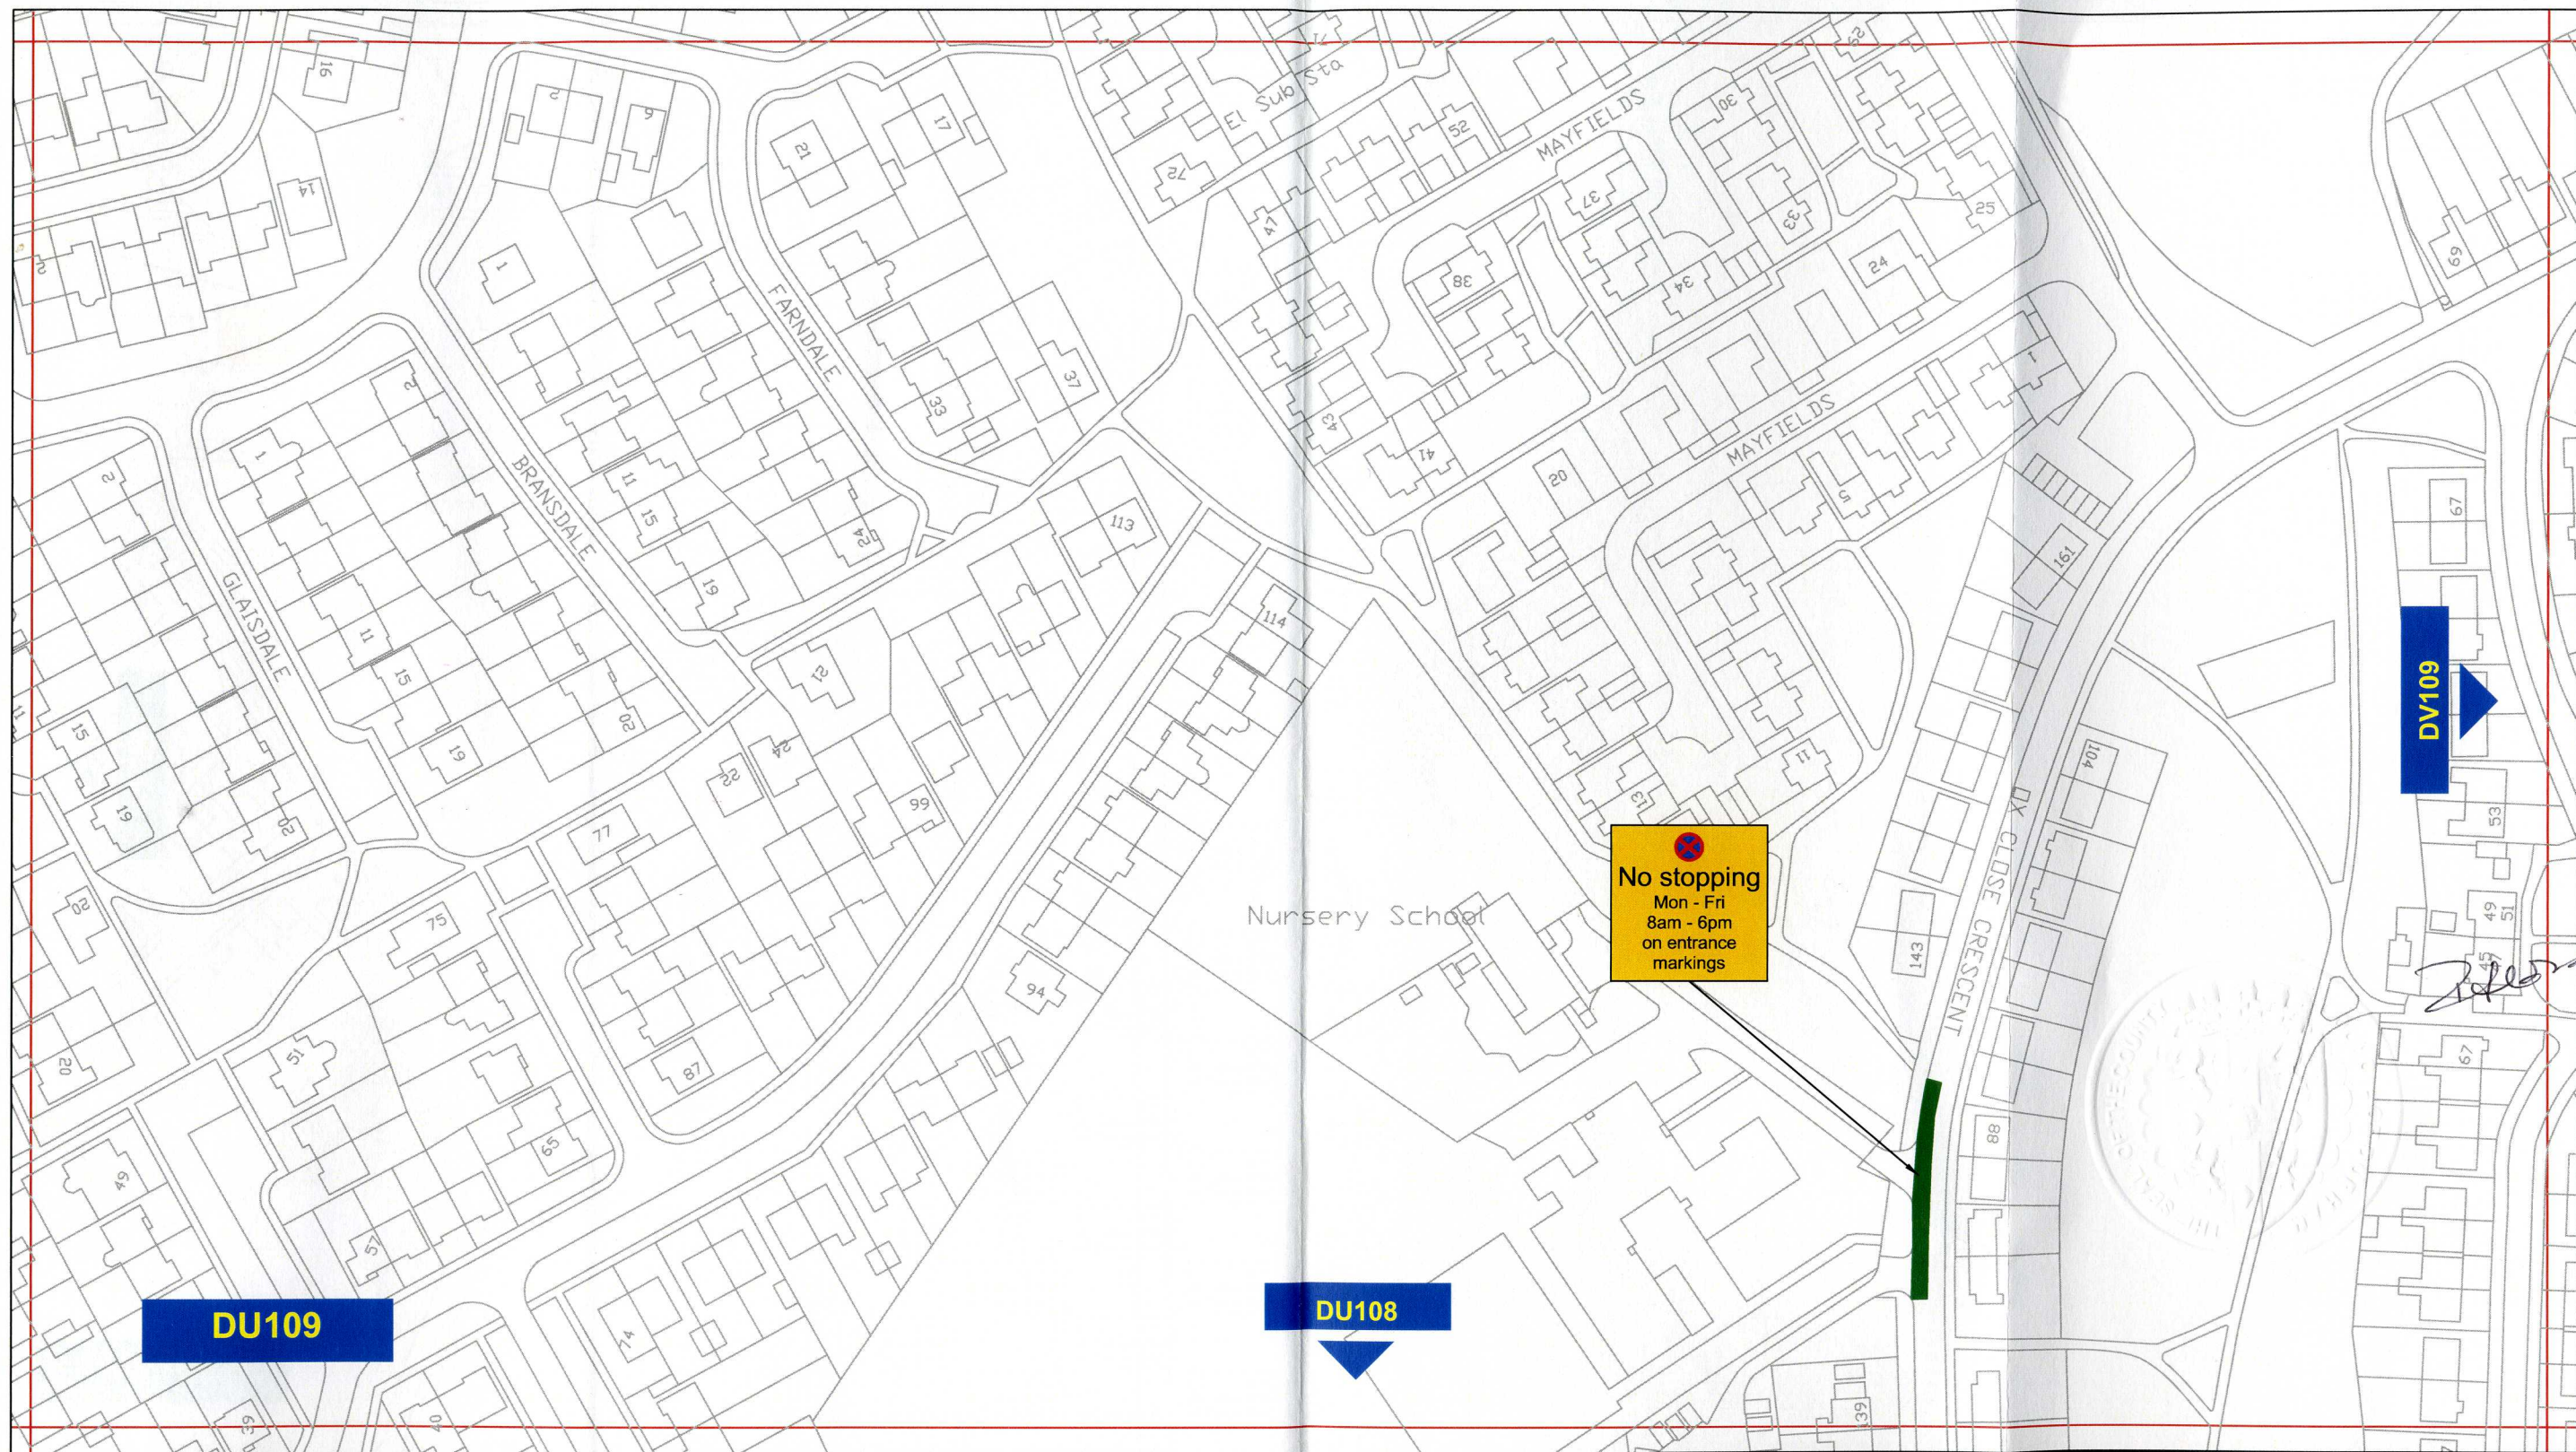



No stopping
 Mon - Fri
 8am - 6pm
 on entrance
 markings

DU109

DU108

DV109

Key to Types of Restriction

-  No Stopping
-  Individual Reference Number





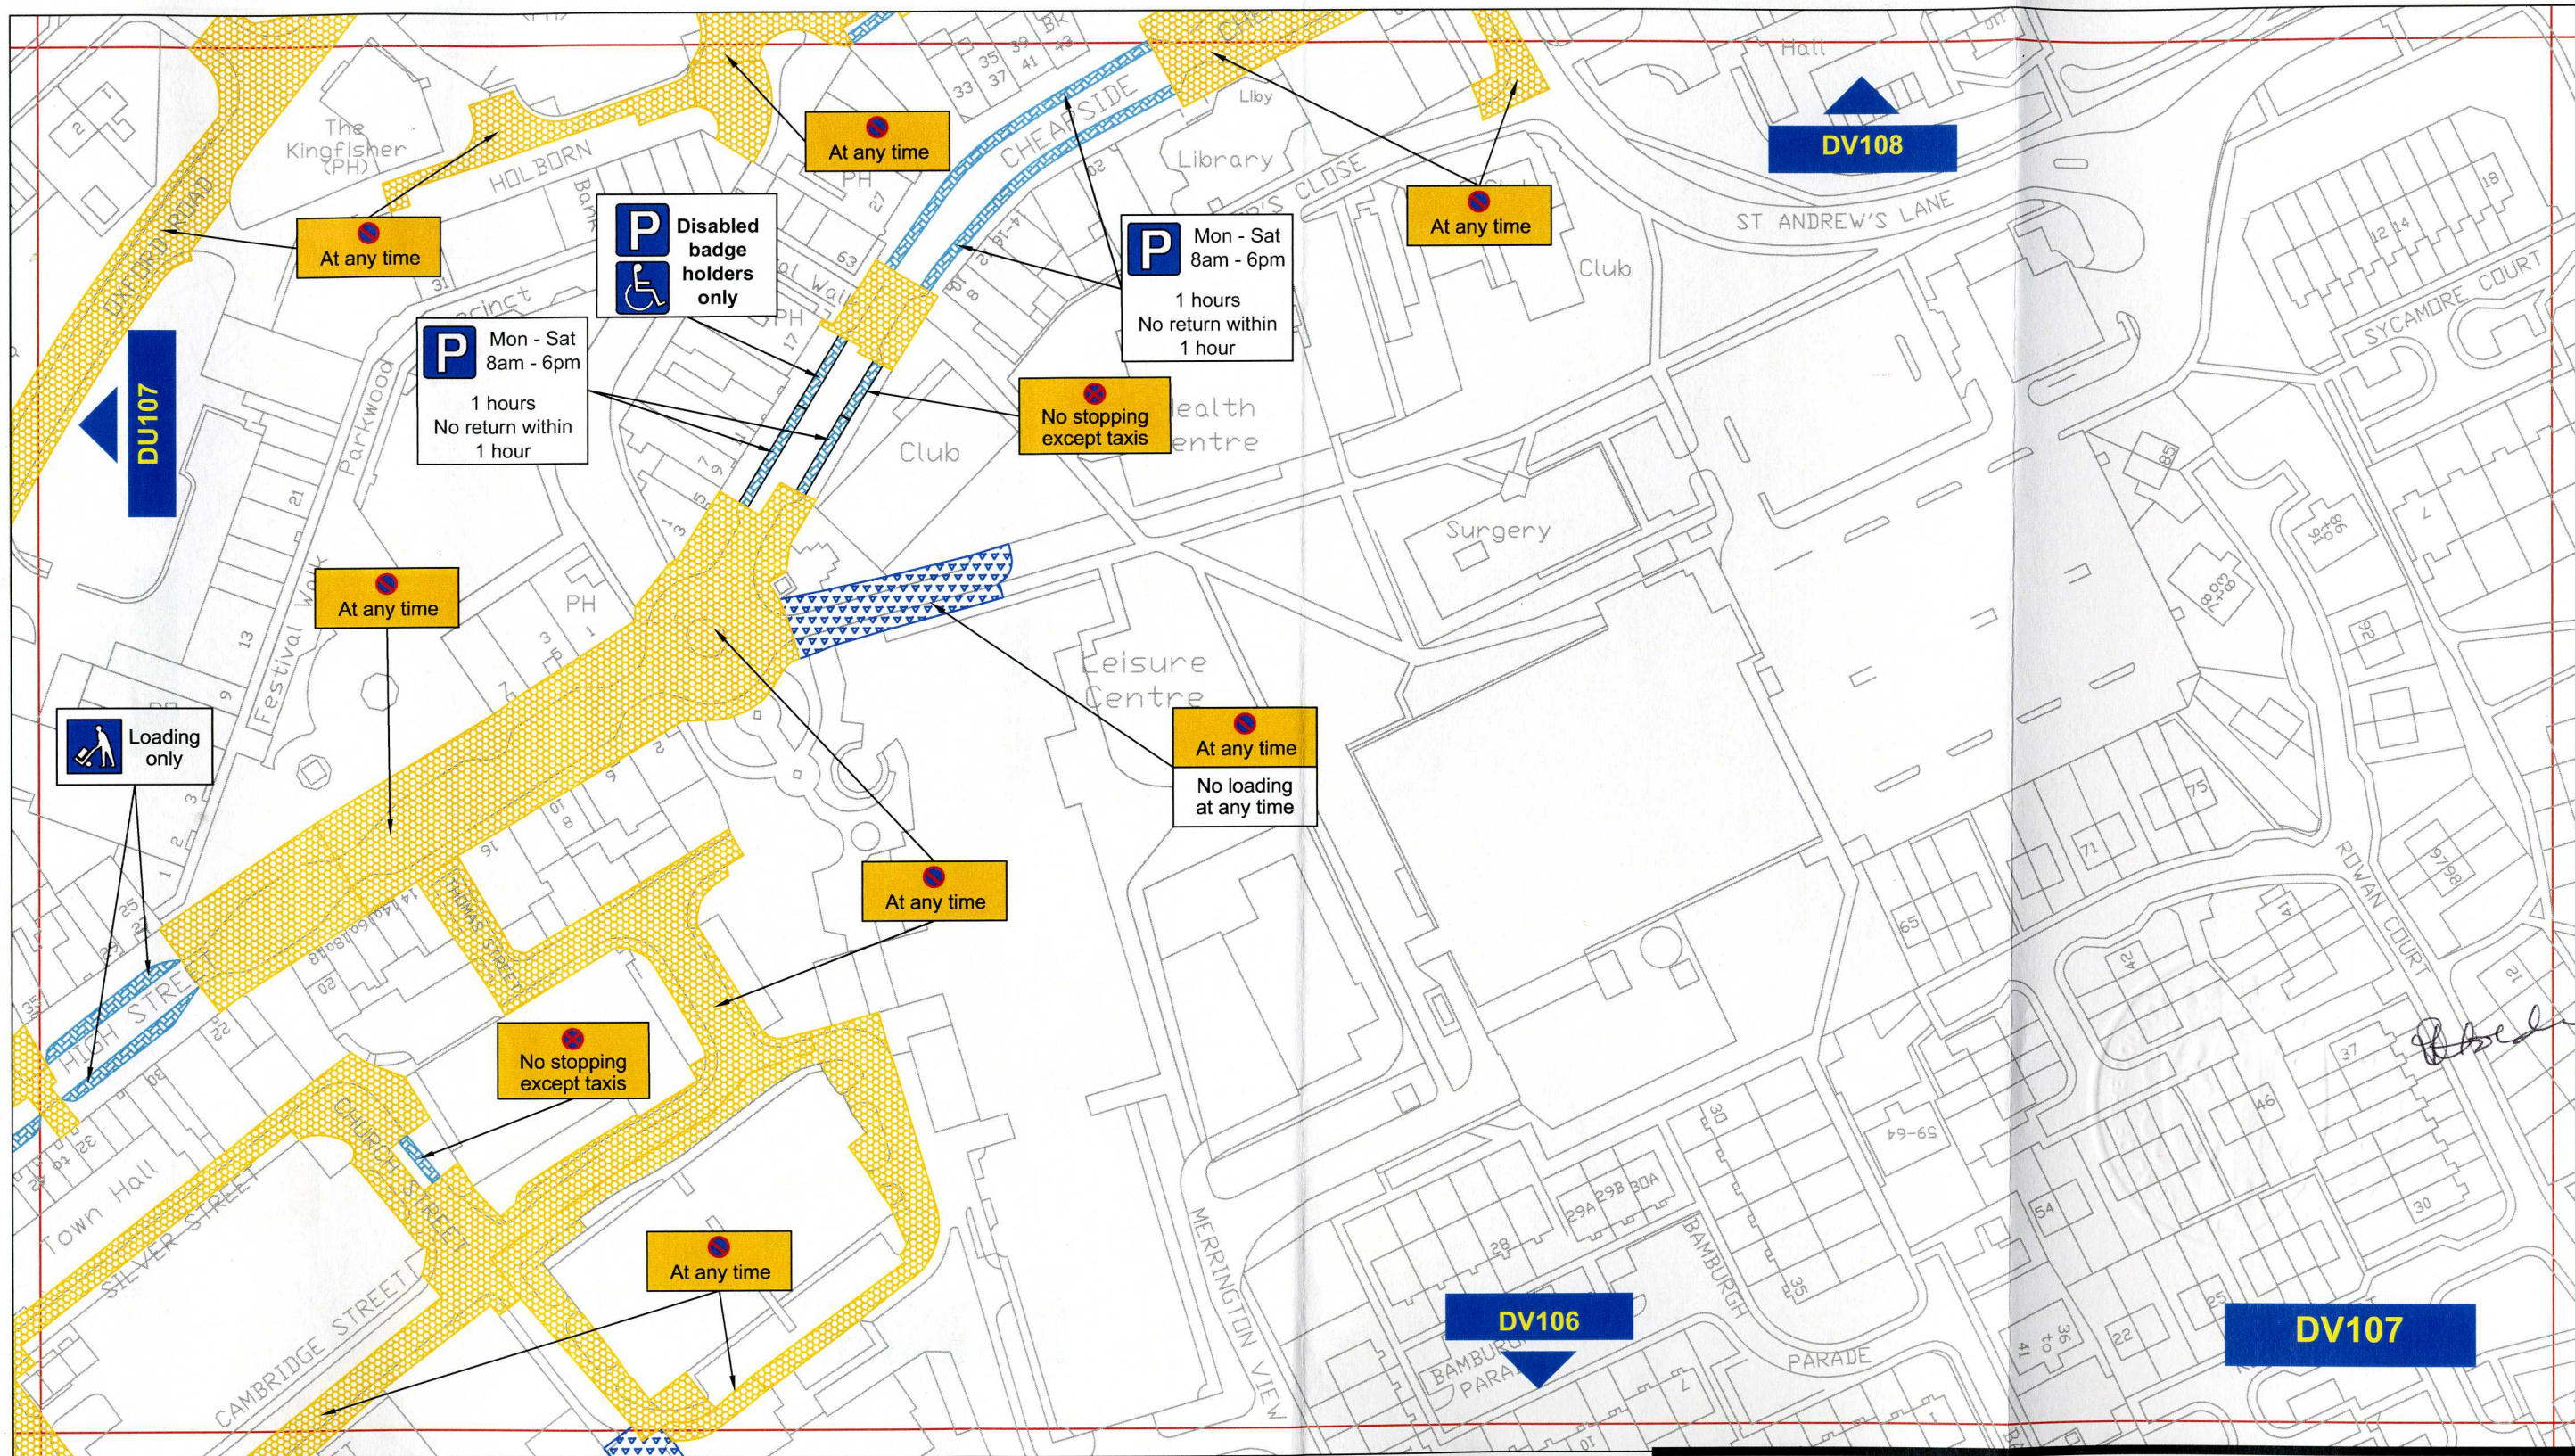
Corporate Director
 Regeneration & Economic
 Development

Strategic Traffic Management



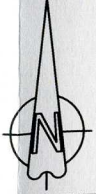

County Hall, Durham DH1 5UQ

THE COUNTY COUNCIL OF DURHAM
SPENNYMOOR
PROHIBITION OF WAITING AND LOADING/UNLOADING, NO
STOPPING AND RESTRICTED BAYS.
ORDER 2011.

	Scale:	1:1250 @ A3		
	Date:	July 2011		
	Drawn by:	R.Smith	Signature:	
	Date Sealed:	19/7/12	Map Schedule:	DU109



Key to Types of Restriction

-  No Waiting At Any Time
-  No Waiting and No Loading/Unloading At Any Time
-  Restricted Bay
-  Individual Reference Number

PATH:


Reproduced from Ordnance Survey material with the permission of Ordnance Survey on behalf of the Controller of Her Majesty's Stationery Office © Crown copyright. Unauthorised reproduction infringes Crown copyright and may lead to prosecution or civil proceedings. Durham County Council. LA 100049055. 2011.




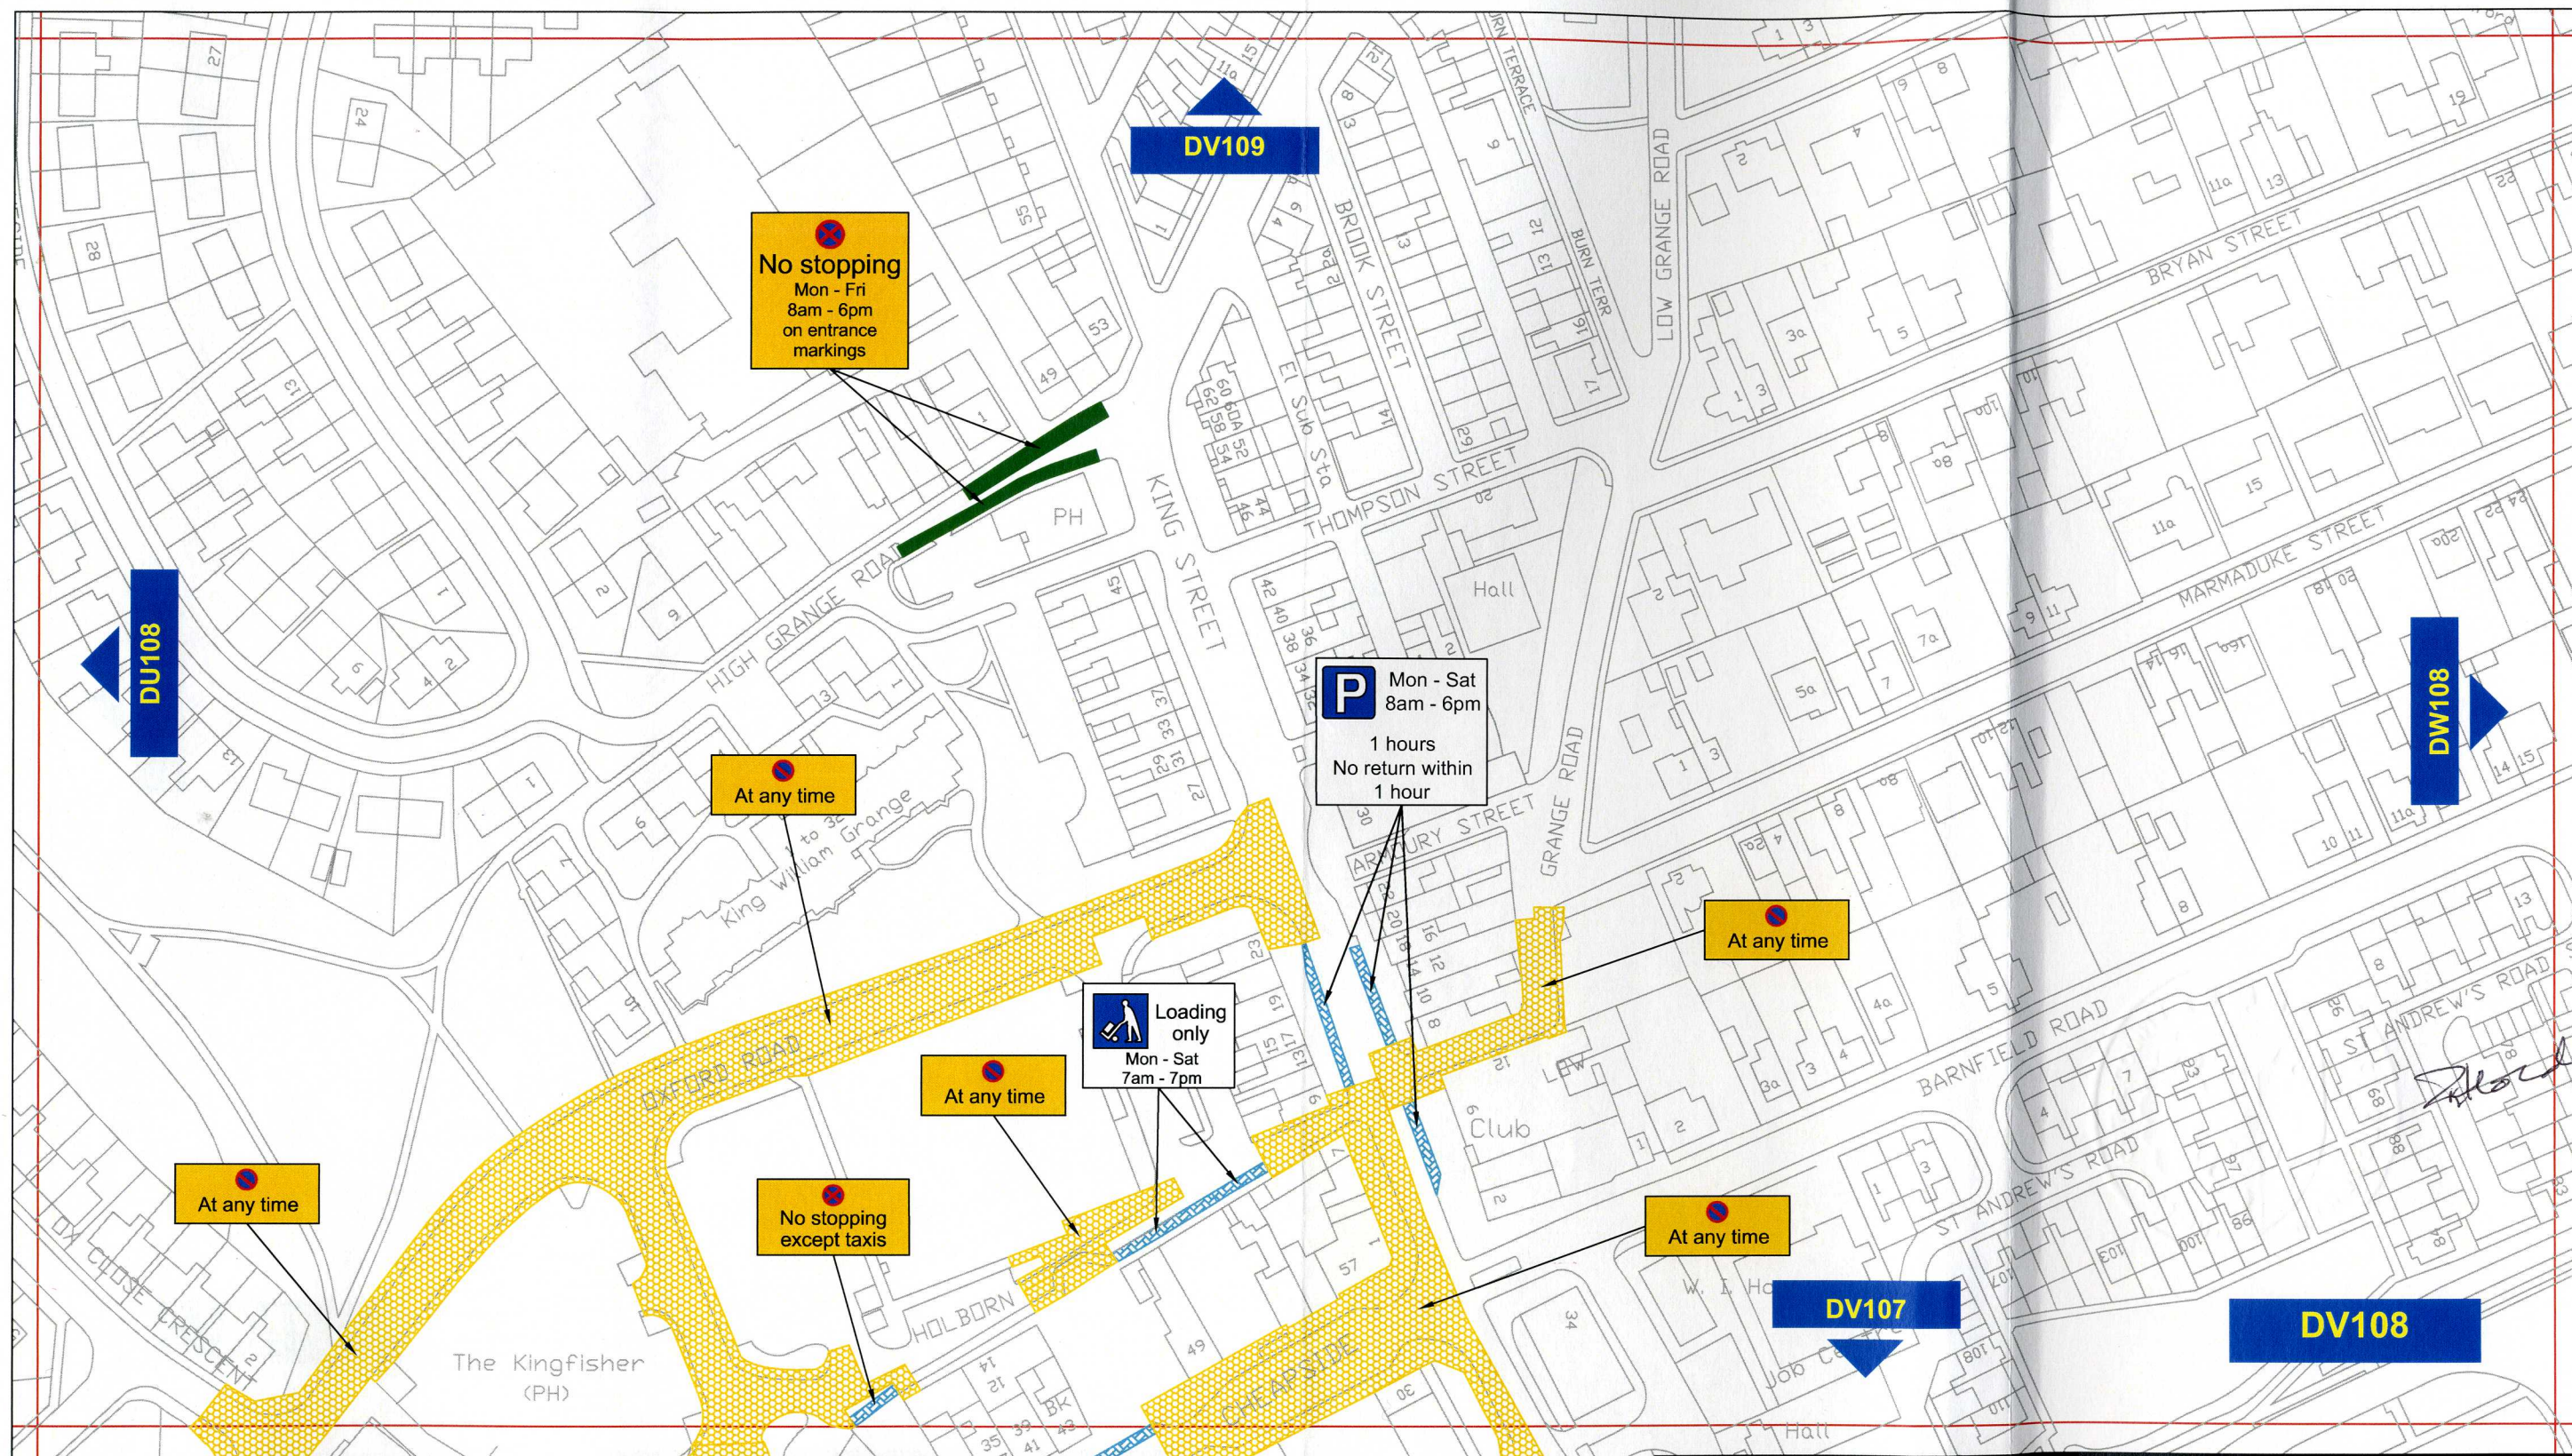
Corporate Director
Regeneration & Economic
Development

Strategic Traffic Management
County Hall, Durham DH1 5UQ

THE COUNTY COUNCIL OF DURHAM
SPENNYMOOR
PROHIBITION OF WAITING AND LOADING/UNLOADING, NO
STOPPING AND RESTRICTED BAYS.
ORDER 2011.

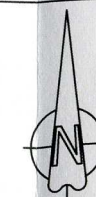

Scale:	1:1250 @ A3		
Date:	July 2011		
Drawn by:	R.Smith	Signature:	
Date Sealed:	19/7/12	Map Schedule:	DV107



Key to Types of Restriction

	No Waiting At Any Time
	Restricted Bay
	No Stopping
	Individual Reference Number

PATH:


Reproduced from Ordnance Survey material with the permission of Ordnance Survey on behalf of the Controller of Her Majesty's Stationery Office © Crown copyright. Unauthorised reproduction infringes Crown copyright and may lead to prosecution or civil proceedings. Durham County Council. LA 100049055. 2011.




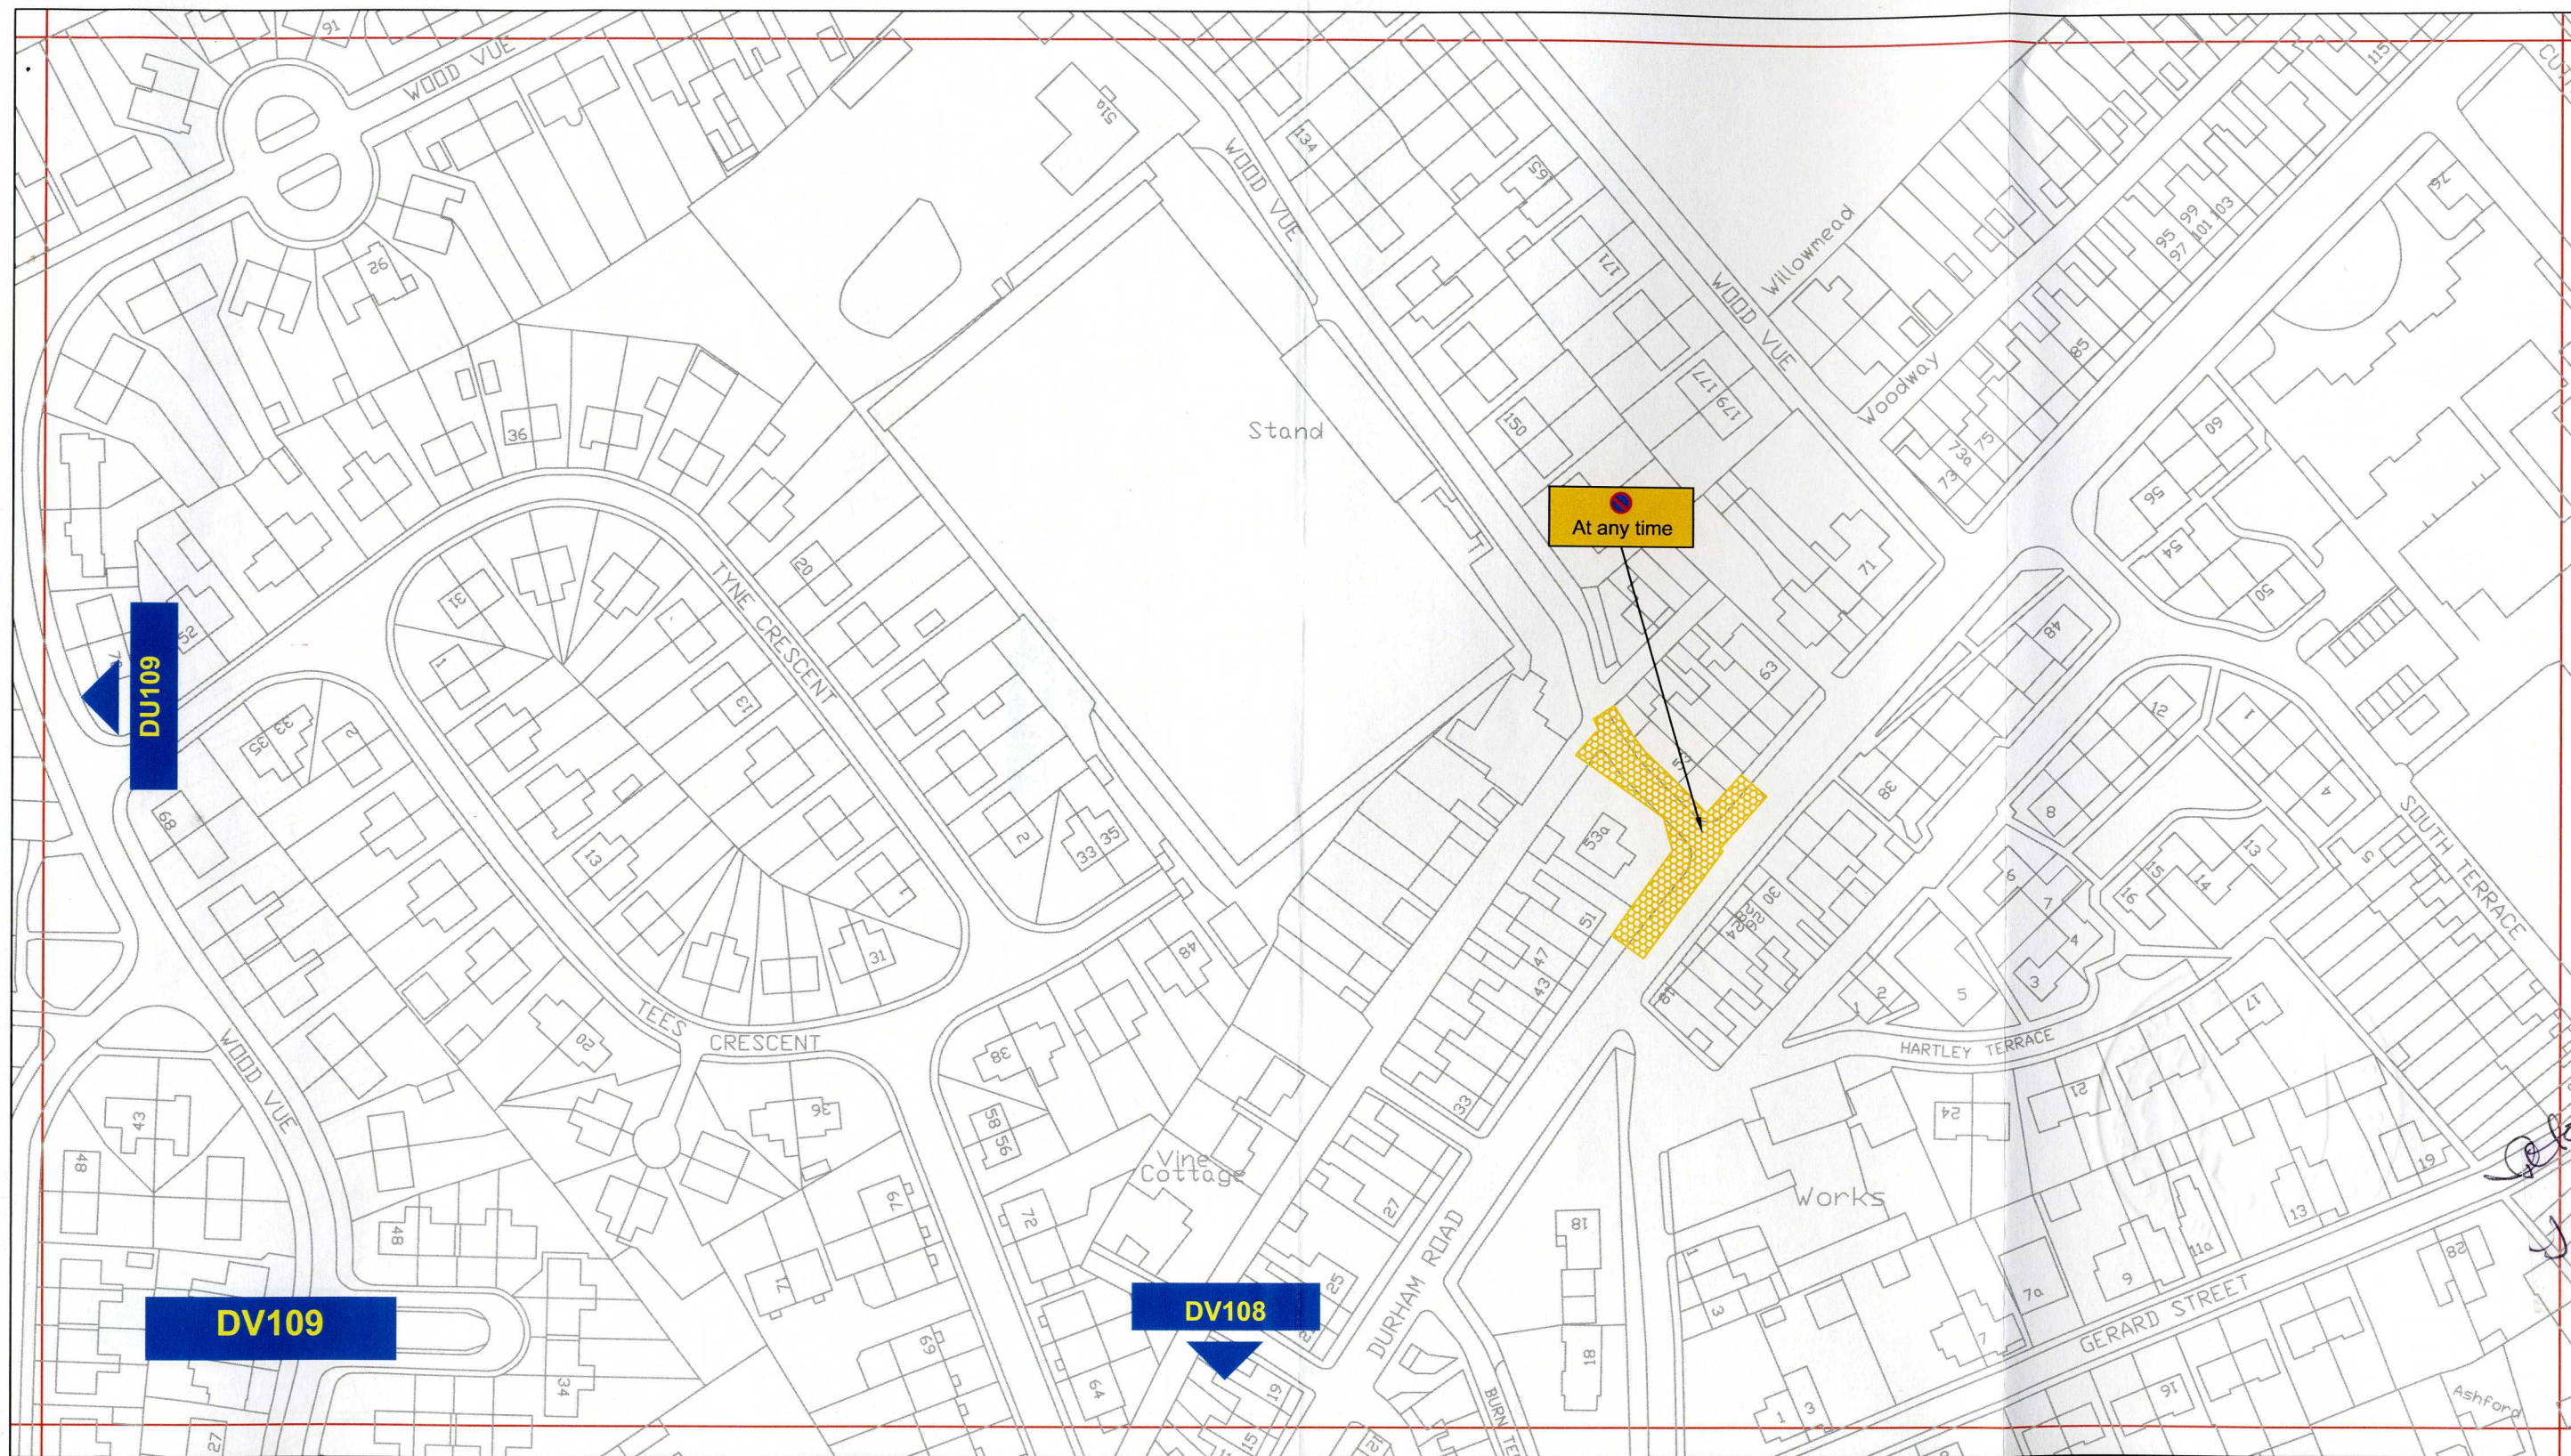
Corporate Director
Regeneration & Economic
Development

Strategic Traffic Management
County Hall, Durham DH1 5UQ

THE COUNTY COUNCIL OF DURHAM
SPENNYMOOR
PROHIBITION OF WAITING AND LOADING/UNLOADING, NO
STOPPING AND RESTRICTED BAYS.
ORDER 2011.

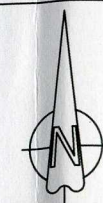

Scale:	1:1250 @ A3		
Date:	July 2011		
Drawn by:	R.Smith	Signature:	
Date Sealed:	19/7/12	Map Schedule:	DV108



Key to Types of Restriction



No Waiting At Any Time



Individual Reference Number

PATH:

Reproduced from Ordnance Survey material with the permission of Ordnance Survey on behalf of the Controller of Her Majesty's Stationery Office © Crown copyright. Unauthorised reproduction infringes Crown copyright and may lead to prosecution or civil proceedings. Durham County Council. LA 100049055. 2011.




Corporate Director
Regeneration & Economic
Development

Strategic Traffic Management

County Hall, Durham DH1 5UQ

THE COUNTY COUNCIL OF DURHAM
SPENNYMOOR
PROHIBITION OF WAITING AND LOADING/UNLOADING, NO
STOPPING AND RESTRICTED BAYS.
ORDER 2011.

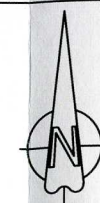

Scale: 1:1250 @ A3


Date: July 2011

Drawn by: R. Smith

Signature:

Date Sealed: 19/7/12

Map Schedule: DV109

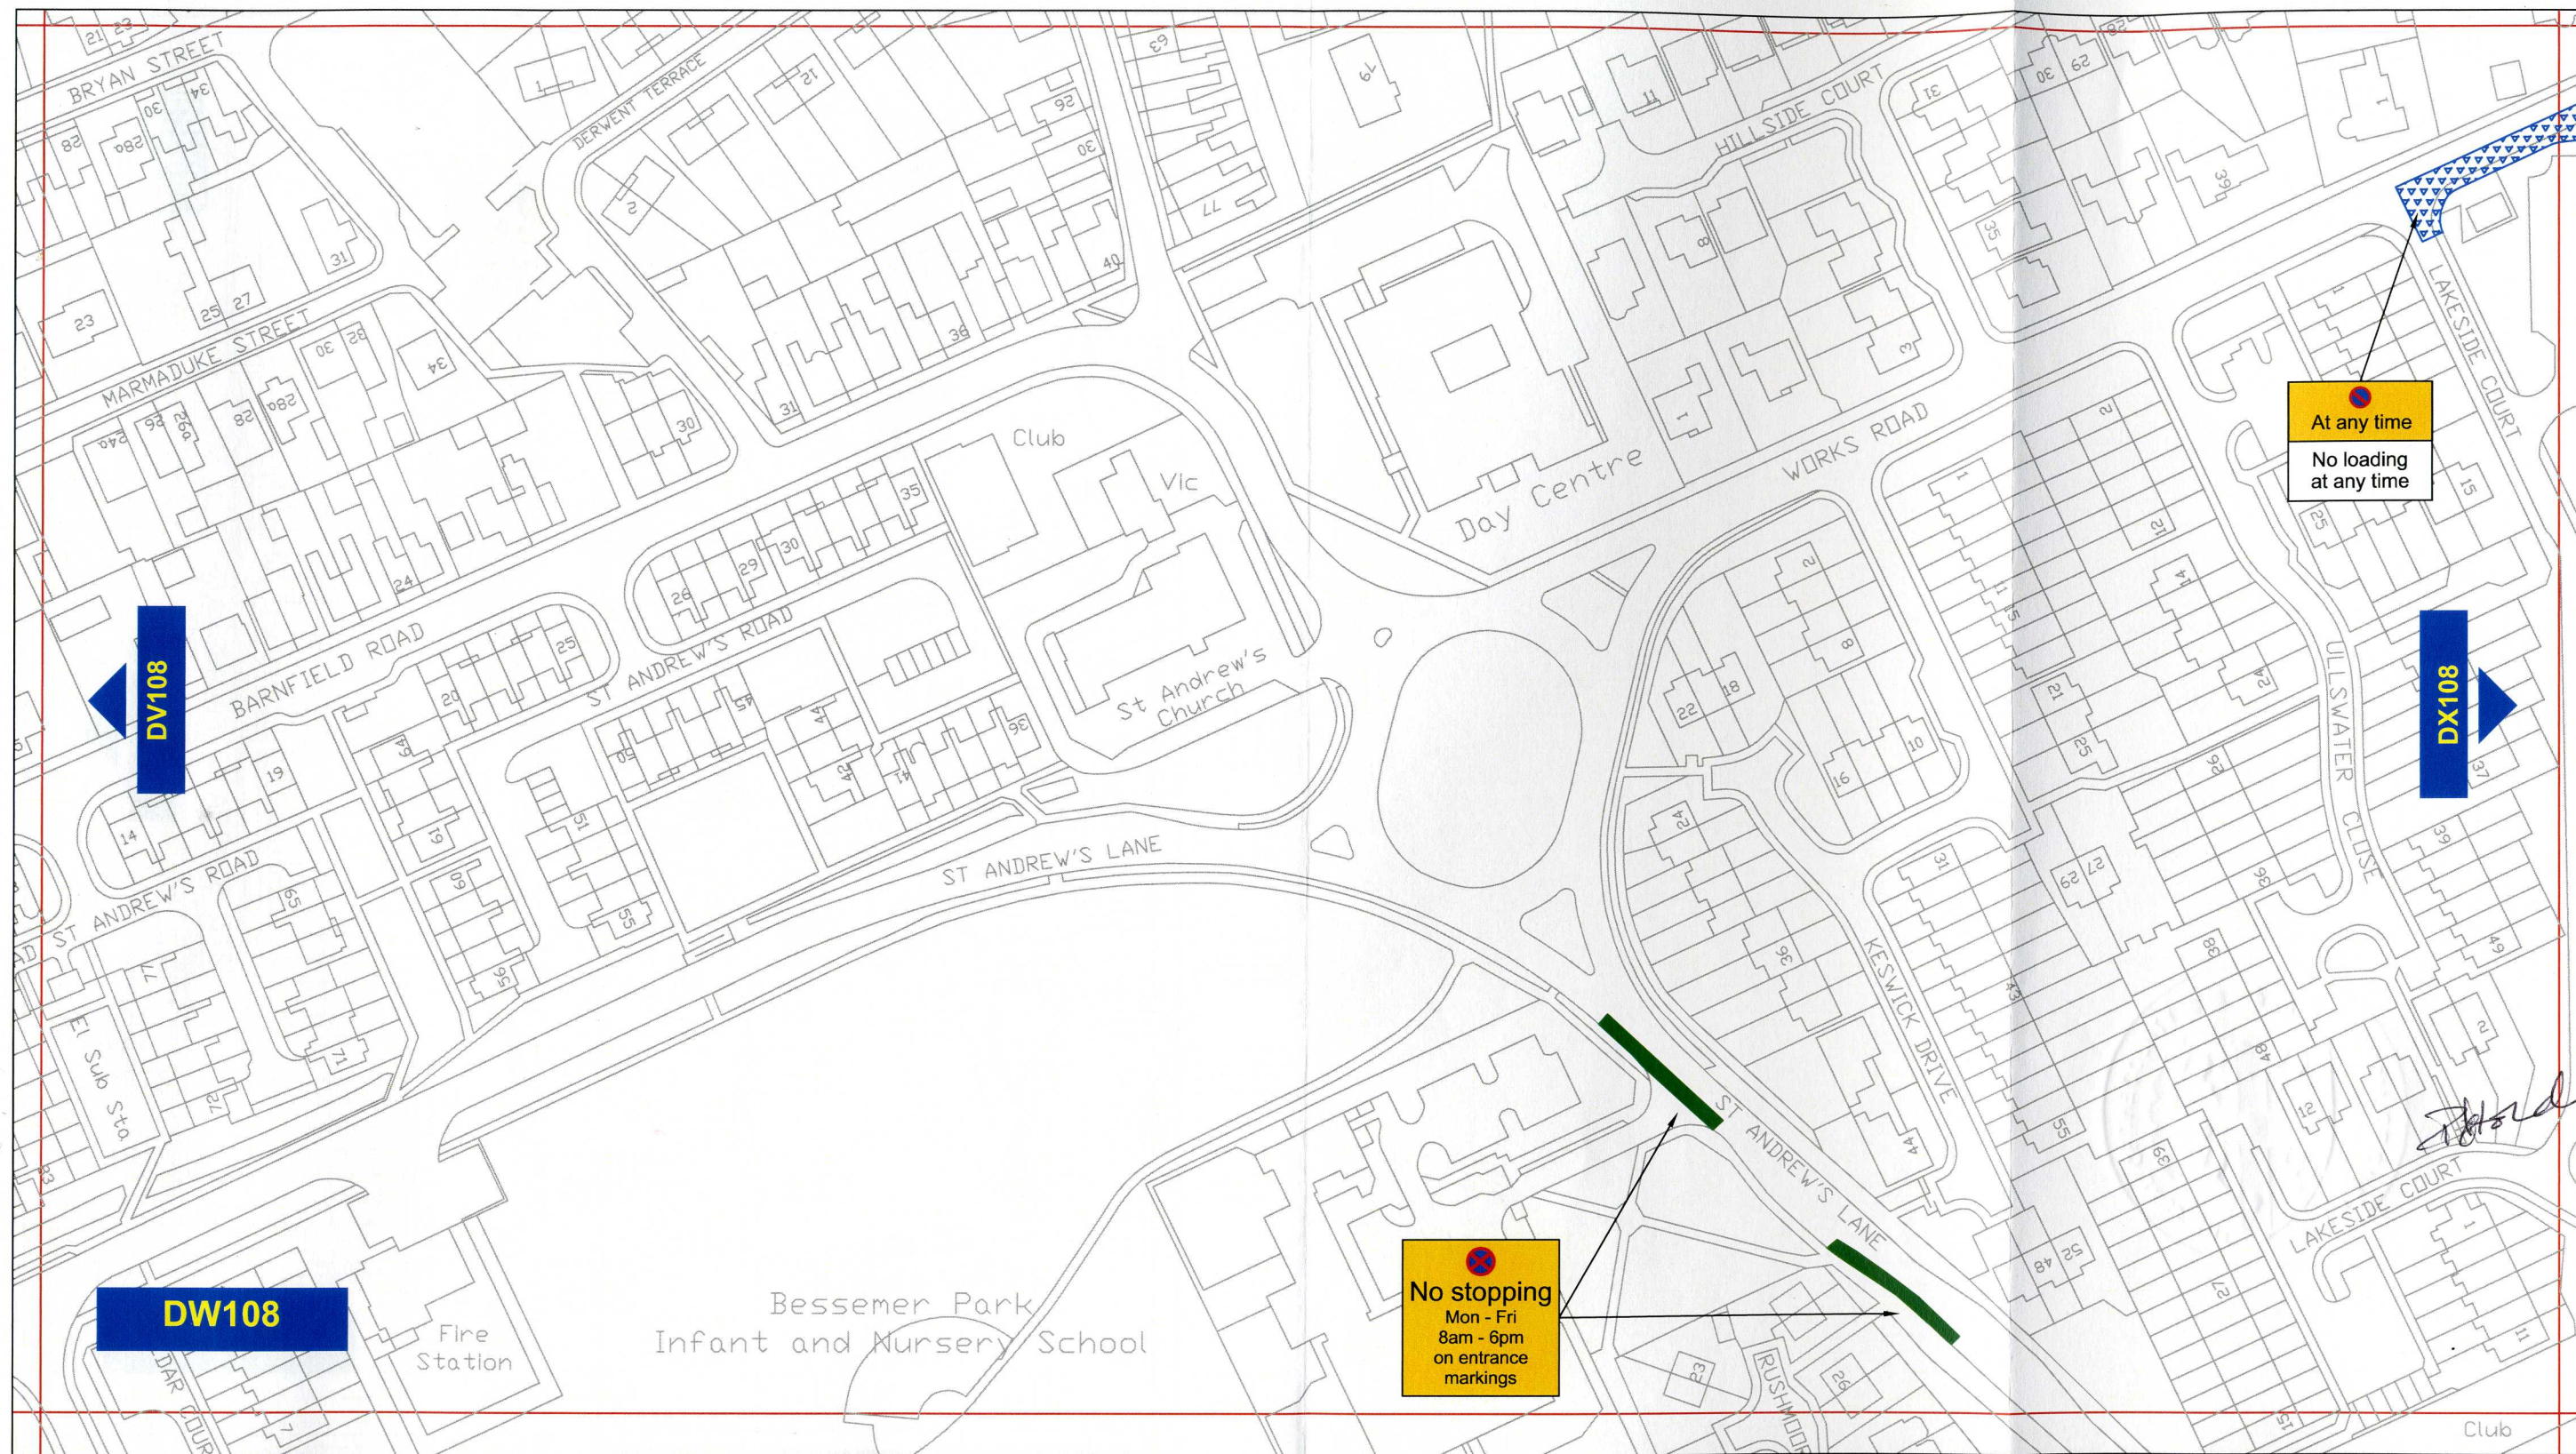

Key to Types of Restriction

	No Waiting and No Loading/Unloading At Any Time
	No Stopping
	Individual Reference Number

PATH:

Reproduced from Ordnance Survey material with the permission of Ordnance Survey on behalf of the Controller of Her Majesty's Stationary Office © Crown copyright. Unauthorised reproduction infringes Crown copyright and may lead to prosecution or civil proceedings. Durham County Council. LA 100049055. 2011.





Corporate Director
Regeneration & Economic
Development


Strategic Traffic Management

County Hall, Durham DH1 5UQ

THE COUNTY COUNCIL OF DURHAM
SPENNYMOOR
PROHIBITION OF WAITING AND LOADING/UNLOADING, NO
STOPPING AND RESTRICTED BAYS.
ORDER 2011.

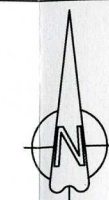

Scale:	1:1250 @ A3		
Date:	July 2011		
Drawn by:	R.Smith	Signature:	
Date Sealed:	19/7/12	Map Schedule:	DW108

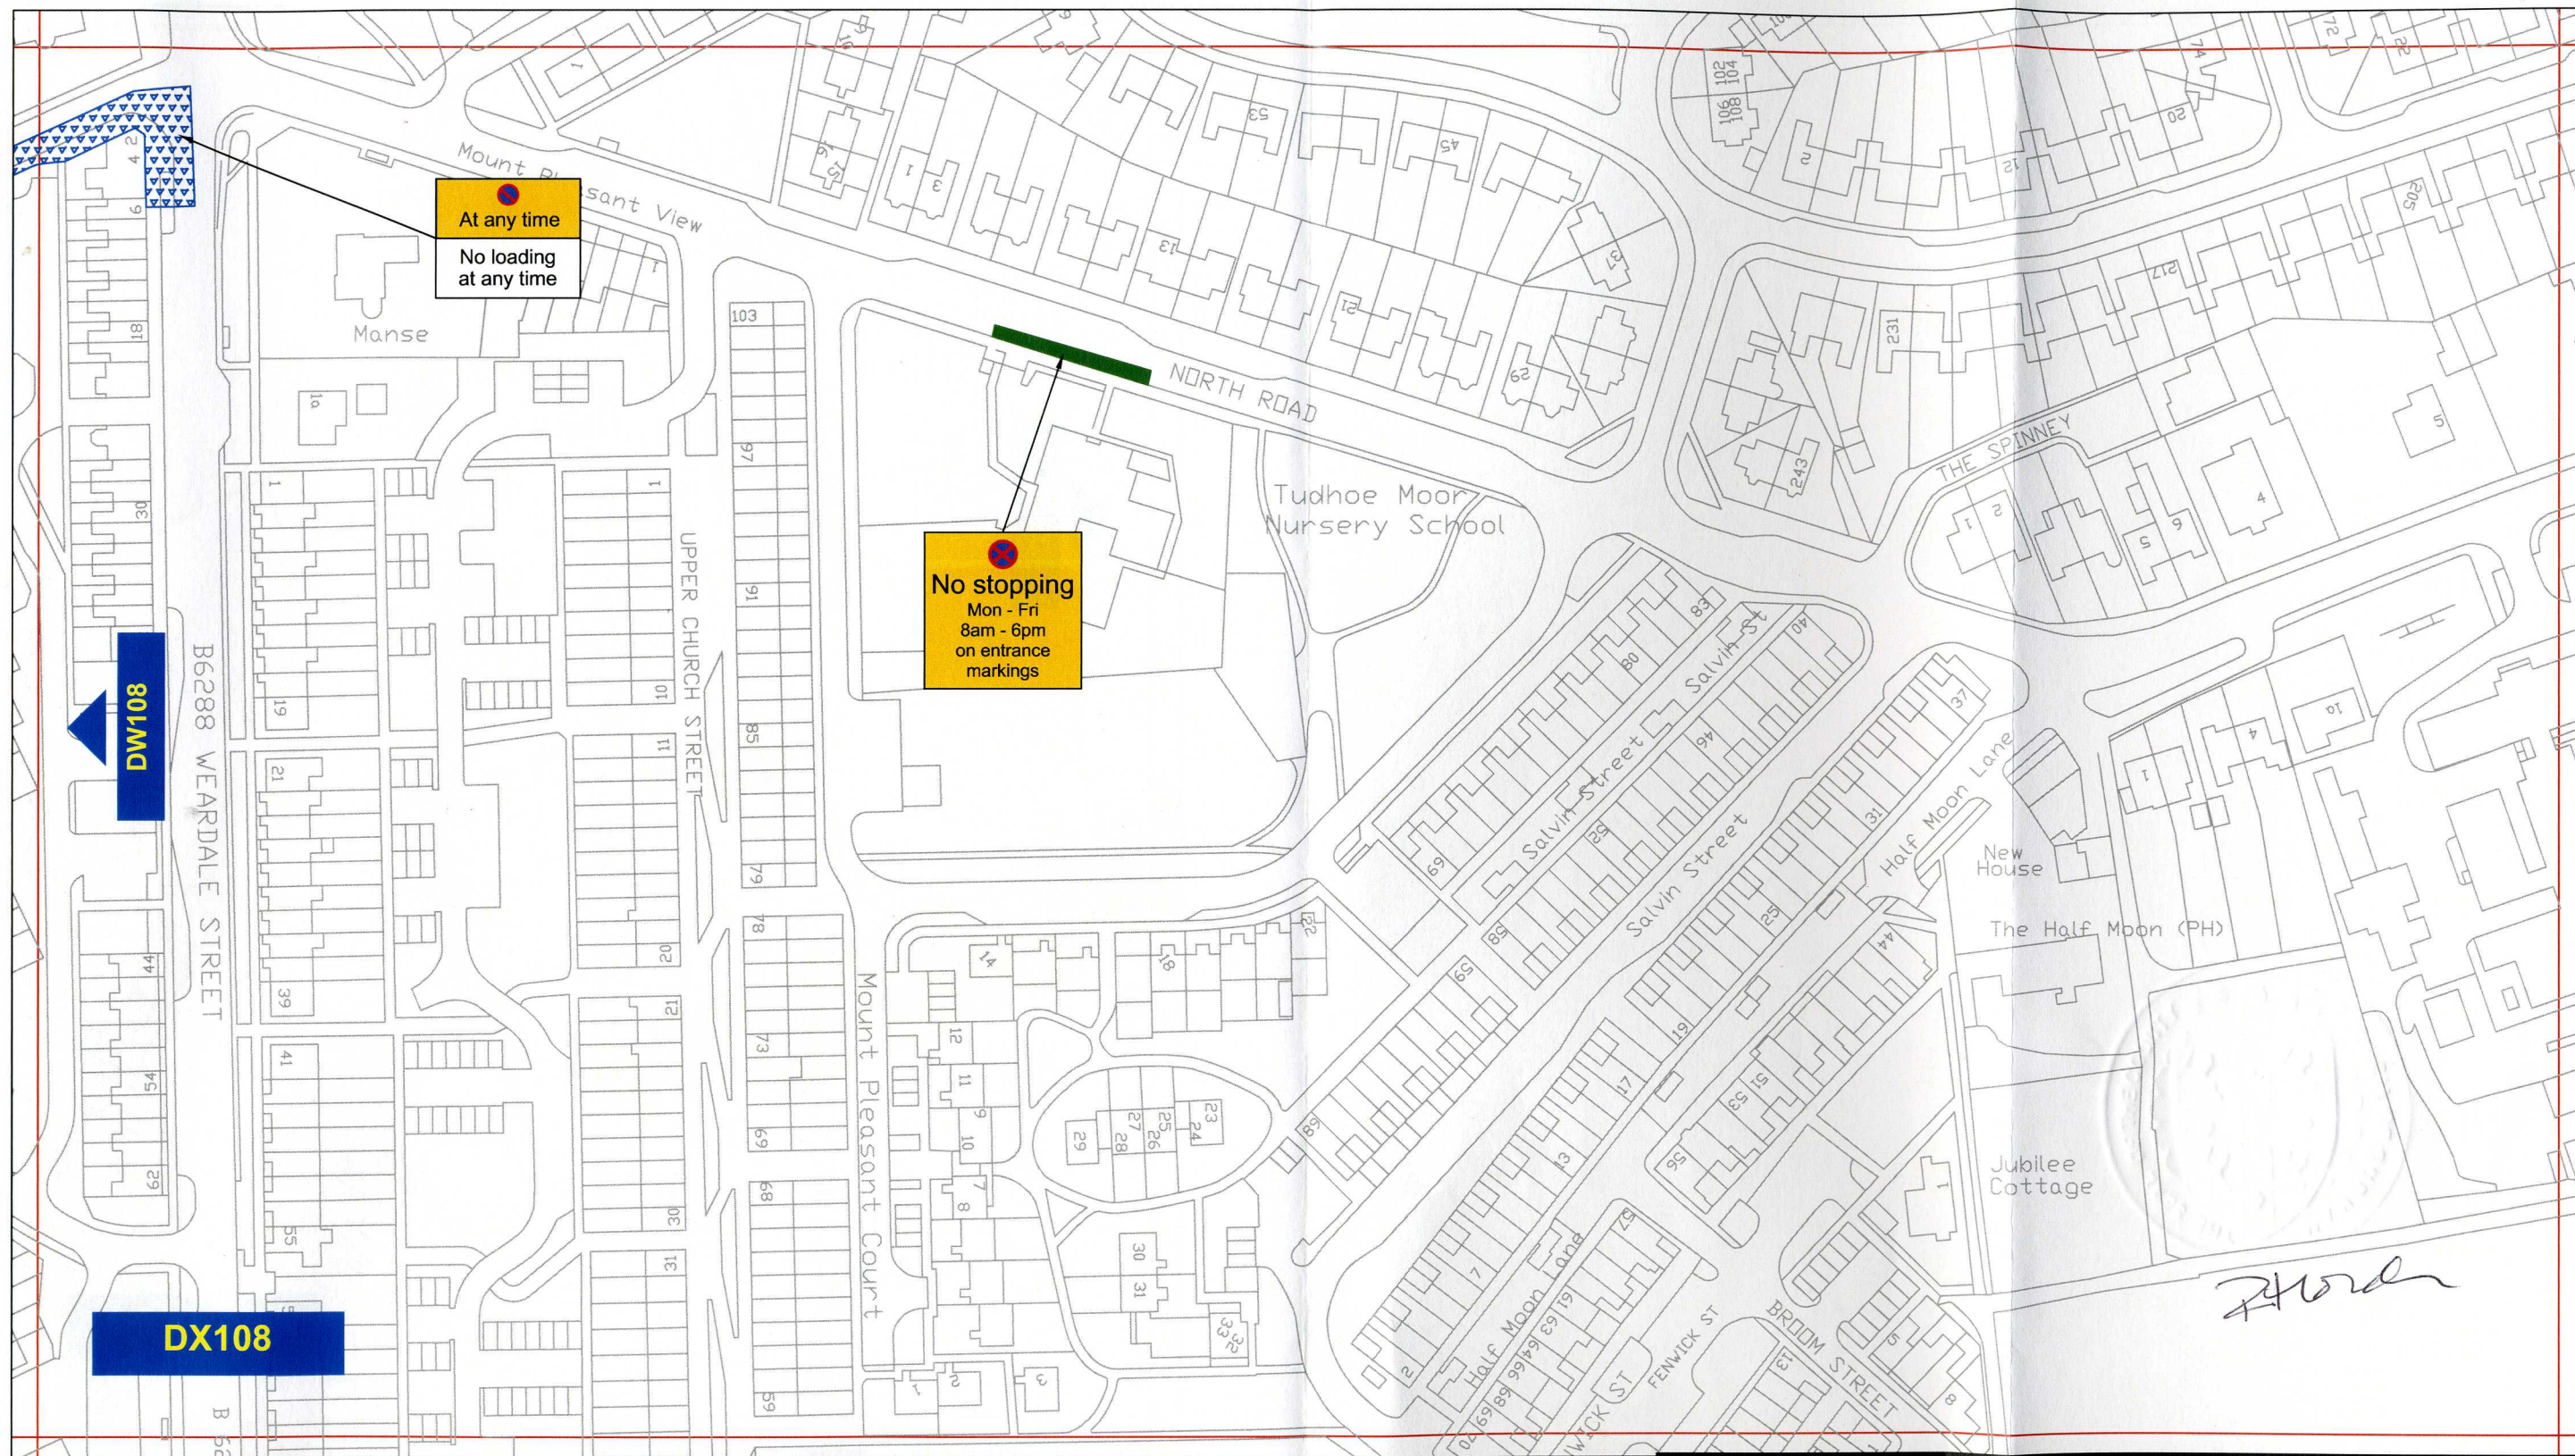

Key to Types of Restriction

	No Waiting and No Loading/Unloading At Any Time
	No Stopping
	Individual Reference Number

PATH:


Reproduced from Ordnance Survey material with the permission of Ordnance Survey on behalf of the Controller of Her Majesty's Stationery Office © Crown copyright. Unauthorised reproduction infringes Crown copyright and may lead to prosecution or civil proceedings. Durham County Council. LA 100049055. 2011.




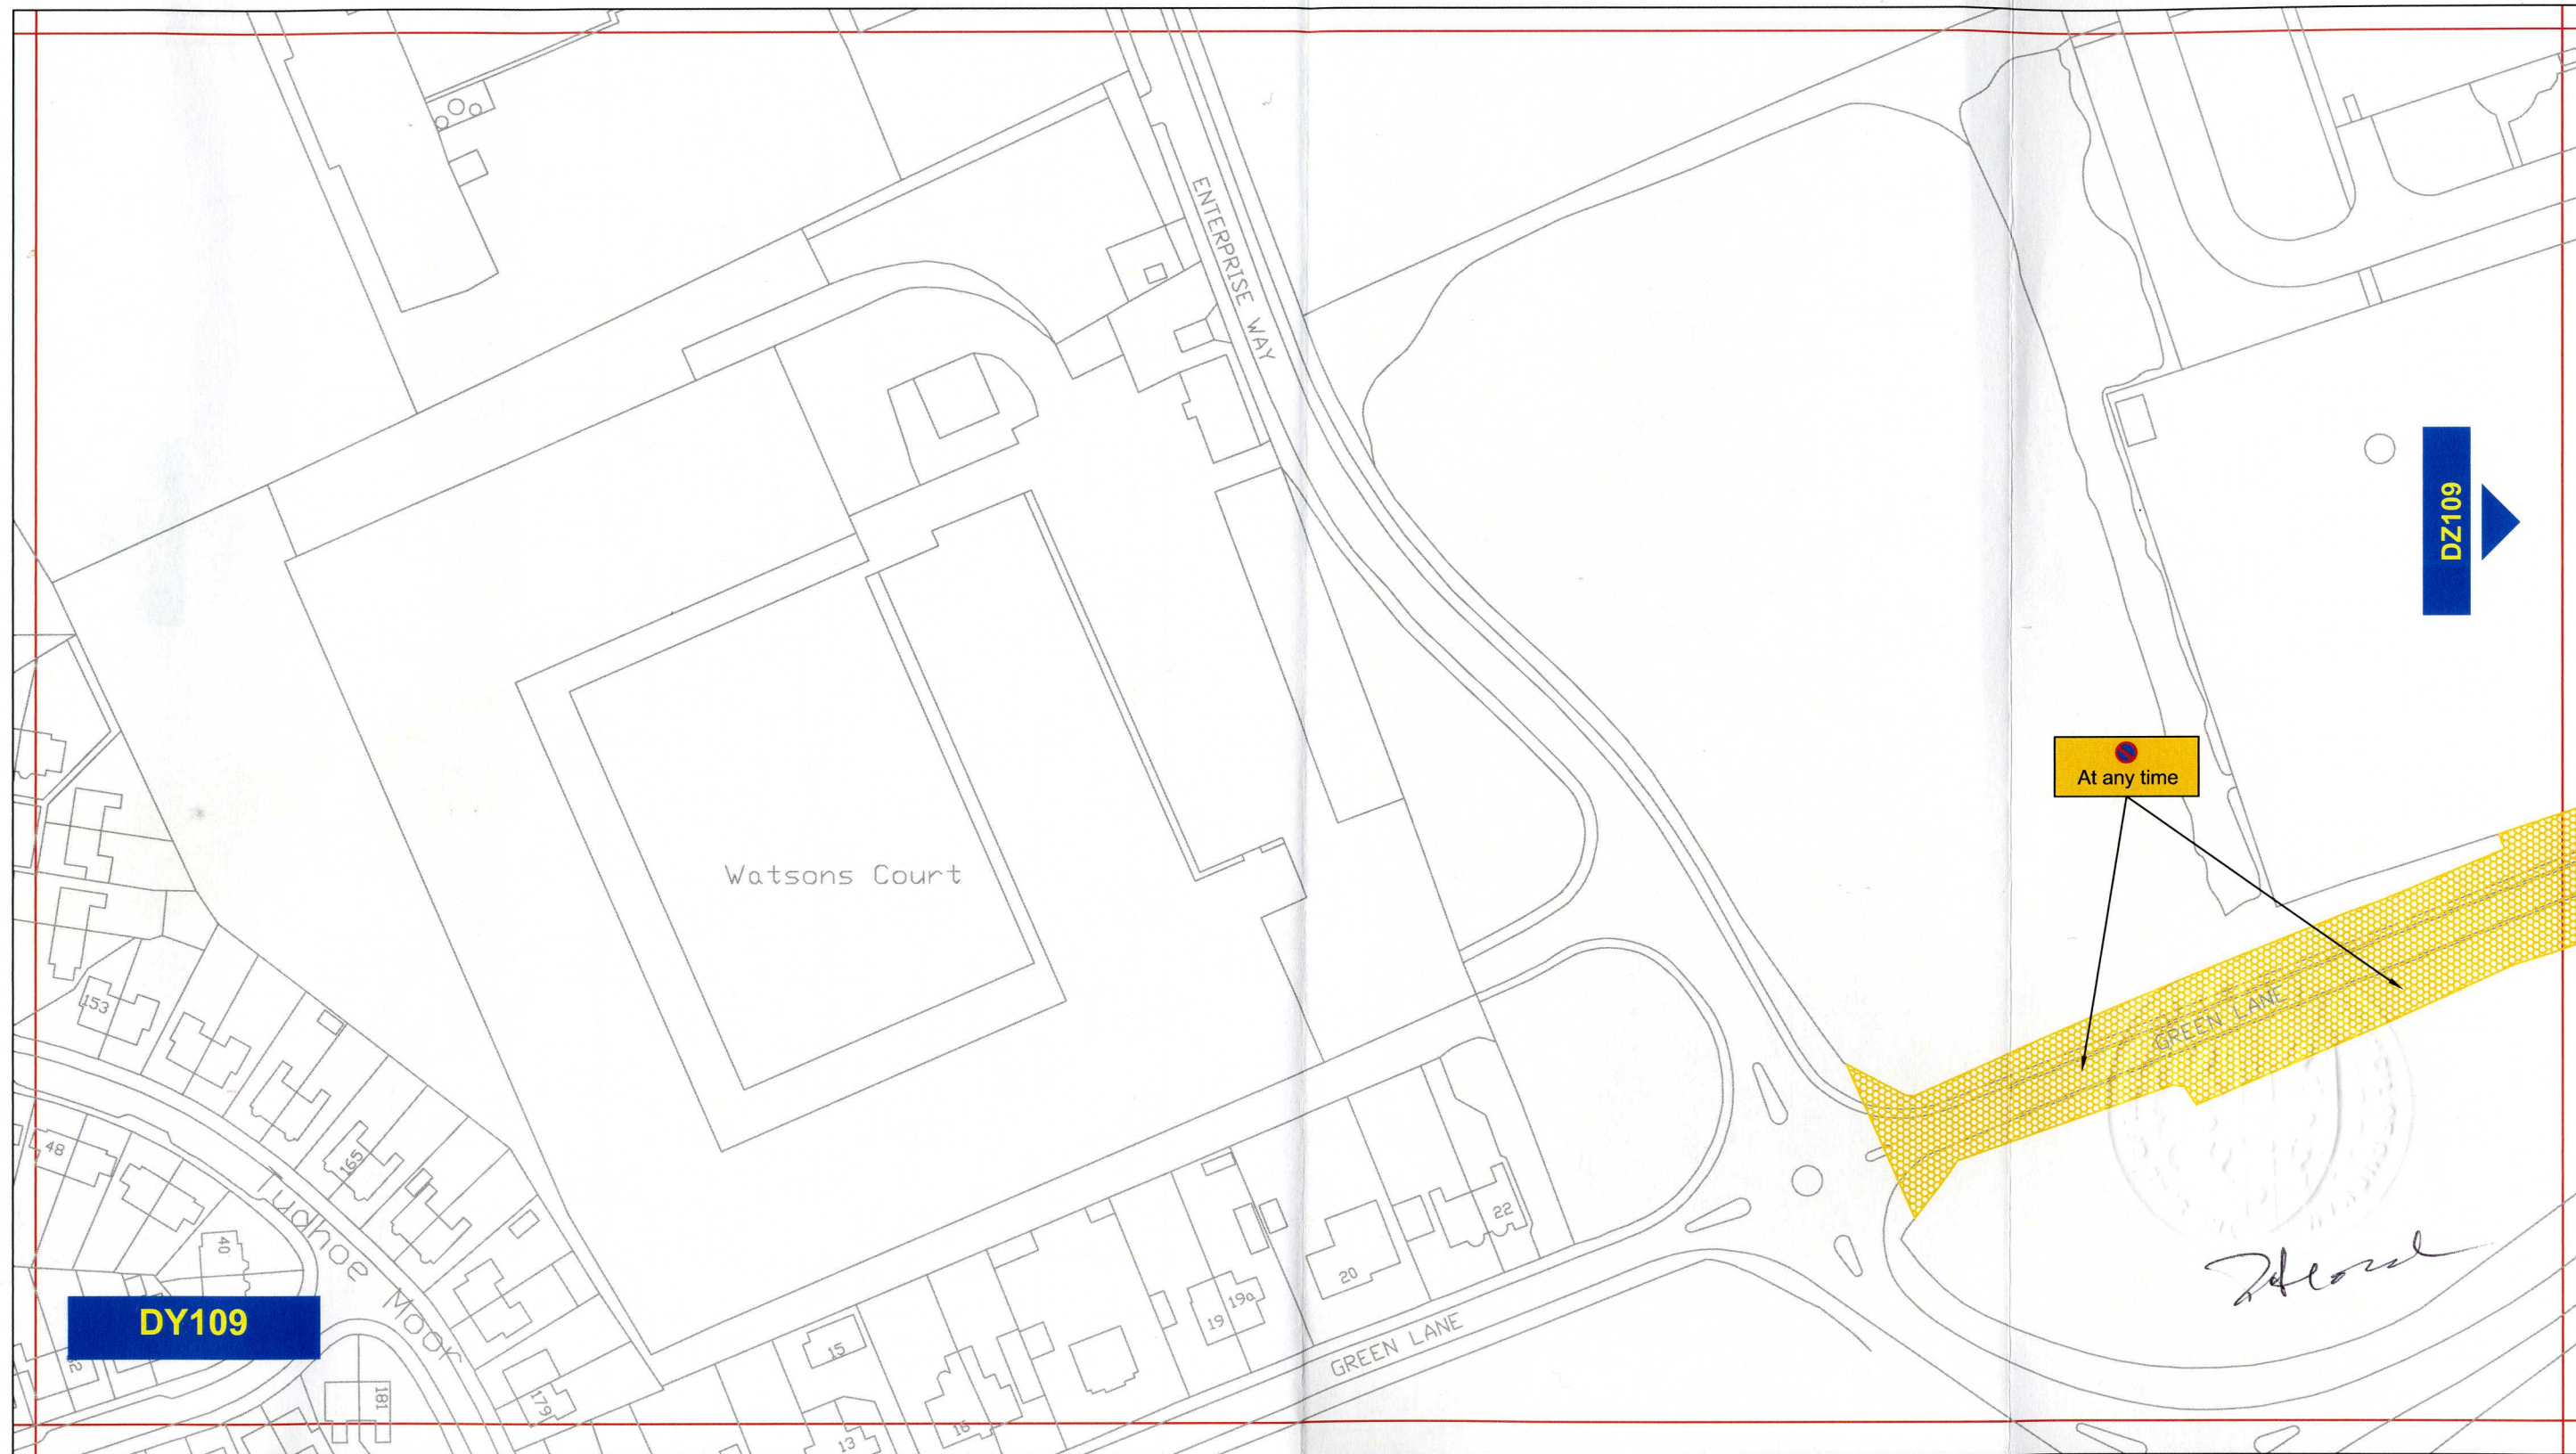
Corporate Director
Regeneration & Economic
Development

Strategic Traffic Management
County Hall, Durham DH1 5UQ

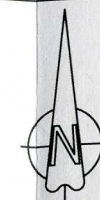

THE COUNTY COUNCIL OF DURHAM
SPENNYMOOR
PROHIBITION OF WAITING AND LOADING/UNLOADING, NO
STOPPING AND RESTRICTED BAYS.
ORDER 2011.



Scale:	1:1250 @ A3		
Date:	July 2011		
Drawn by:	R.Smith	Signature:	
Date Sealed:	19/7/12	Map Schedule:	DX108



Key to Types of Restriction

-  No Waiting At Any Time
-  Individual Reference Number

PATH:

Reproduced from Ordnance Survey material with the permission of Ordnance Survey on behalf of the Controller of Her Majesty's Stationery Office © Crown copyright. Unauthorised reproduction infringes Crown copyright and may lead to prosecution or civil proceedings. Durham County Council. LA 100049055. 2011.





Corporate Director
Regeneration & Economic
Development


Strategic Traffic Management

County Hall, Durham DH1 5UQ

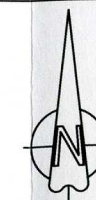

THE COUNTY COUNCIL OF DURHAM
SPENNYMOOR
PROHIBITION OF WAITING AND LOADING/UNLOADING, NO
STOPPING AND RESTRICTED BAYS.
ORDER 2011.

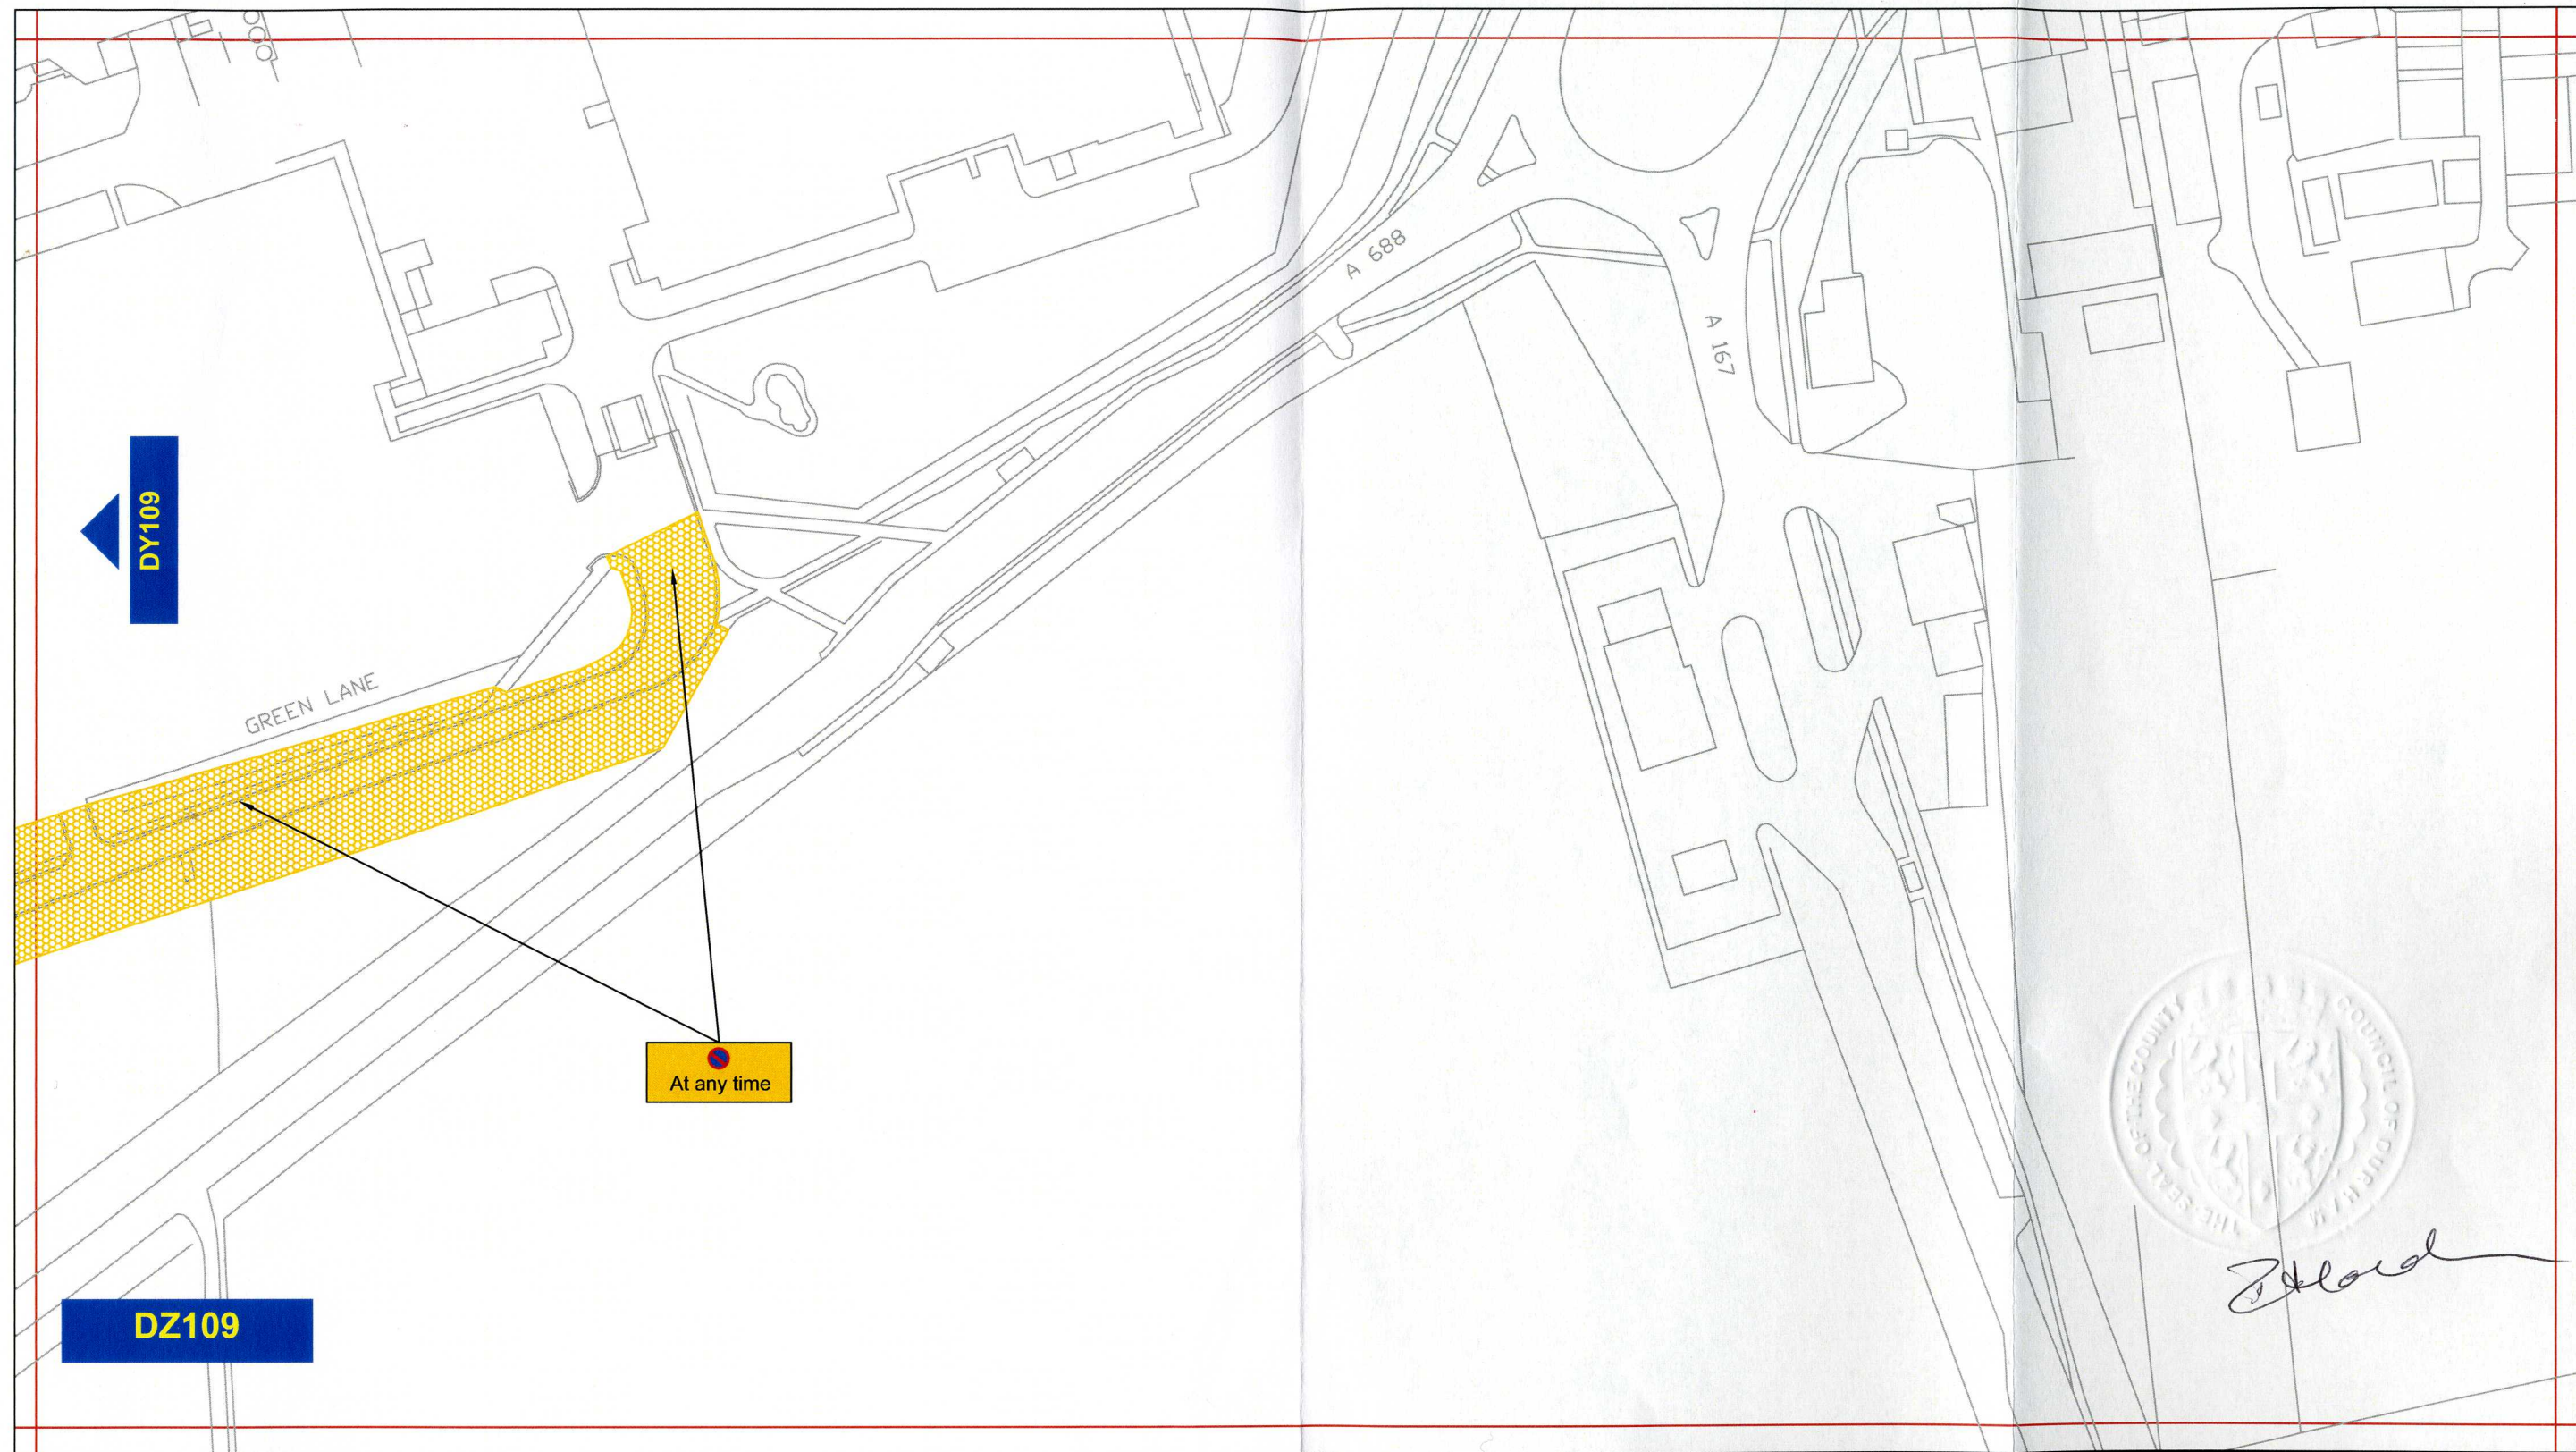

Scale:	1:1250 @ A3		
Date:	July 2011		
Drawn by:	R.Smith	Signature:	
Date Sealed:	19/7/12	Map Schedule:	DY109



Key to Types of Restriction

-  No Waiting At Any Time
-  Individual Reference Number

PATH:


Reproduced from Ordnance Survey material with the permission of Ordnance Survey on behalf of the Controller of Her Majesty's Stationery Office © Crown copyright. Unauthorised reproduction infringes Crown copyright and may lead to prosecution or civil proceedings. Durham County Council. LA 100049055. 2011.




Corporate Director
Regeneration & Economic
Development

Strategic Traffic Management
County Hall, Durham DH1 5UQ

THE COUNTY COUNCIL OF DURHAM
SPENNYMOOR
PROHIBITION OF WAITING AND LOADING/UNLOADING, NO
STOPPING AND RESTRICTED BAYS.
ORDER 2011.

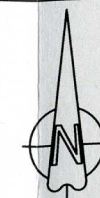

Scale:	1:1250 @ A3		
Date:	July 2011		
Drawn by:	R.Smith	Signature:	
Date Sealed:	19/7/12	Map Schedule:	DZ109