

**THE COUNTY COUNCIL OF DURHAM
(BARNARD CASTLE)
(PROHIBITION OF WAITING & STOPPING, RESTRICTION OF WAITING,
LOADING/UNLOADING & PARKING PLACES)
(Amendment No. 1)
ORDER 2013**

The County Council of Durham ("the Council") in exercise of their powers under Sections 1, 2, 4, 32 and 35 and Part IV of Schedule 9 to the Road Traffic Regulation Act 1984, as amended ("the Act") and of all other enabling powers and after consultation with the Chief Officer of Police in accordance with Part III of Schedule 9 to the Act, hereby make the following Order:-

Part 1

1. General

This Order may be cited as The County Council of Durham (Barnard Castle) (Prohibition of Waiting & Stopping, Restriction of Waiting, Loading/Unloading & Parking Places) (Amendment No, 1) Order 2013 and shall come into operation on 18 March 2013.

Part II

2. Amendments

- a) The following Order has been amended:

The County Council of Durham (Barnard Castle) (Prohibition of Waiting & Stopping, Restriction of Waiting, Loading/Unloading & Parking Places) Order 2011.

b) **SCHEDULES**

The following Schedule plans dated 9/5/12 have been removed and plans dated 7/3/13 inserted:


Schedule 1 - CE43, CE44, CF43
Schedule 2 - CE43, CE44, CF46
Schedule 3 - CE43, CF43, CF46, CF47
Schedule 5 - CF43
Schedule 6 - CE43, CF43
Schedule 7 - CE44
Schedule 8 - CE44

Part III

Saving


3. In so far as any provision of this Order conflicts with any provision which is contained in an Order made or having effect as if made under the Act or by or under any other enactment then the provisions of this Order shall prevail.
4. The prohibitions and restrictions imposed by this Order shall be in addition to and not in derogation from any restriction or requirement imposed by any regulations made or having effect as if made under the Act or by or under any other enactment.

GIVEN UNDER THE COMMON SEAL)
OF THE COUNTY COUNCIL OF DURHAM)
ON 7 MARCH 2013)

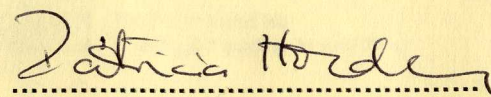




.....
Authorised Sealing Officer

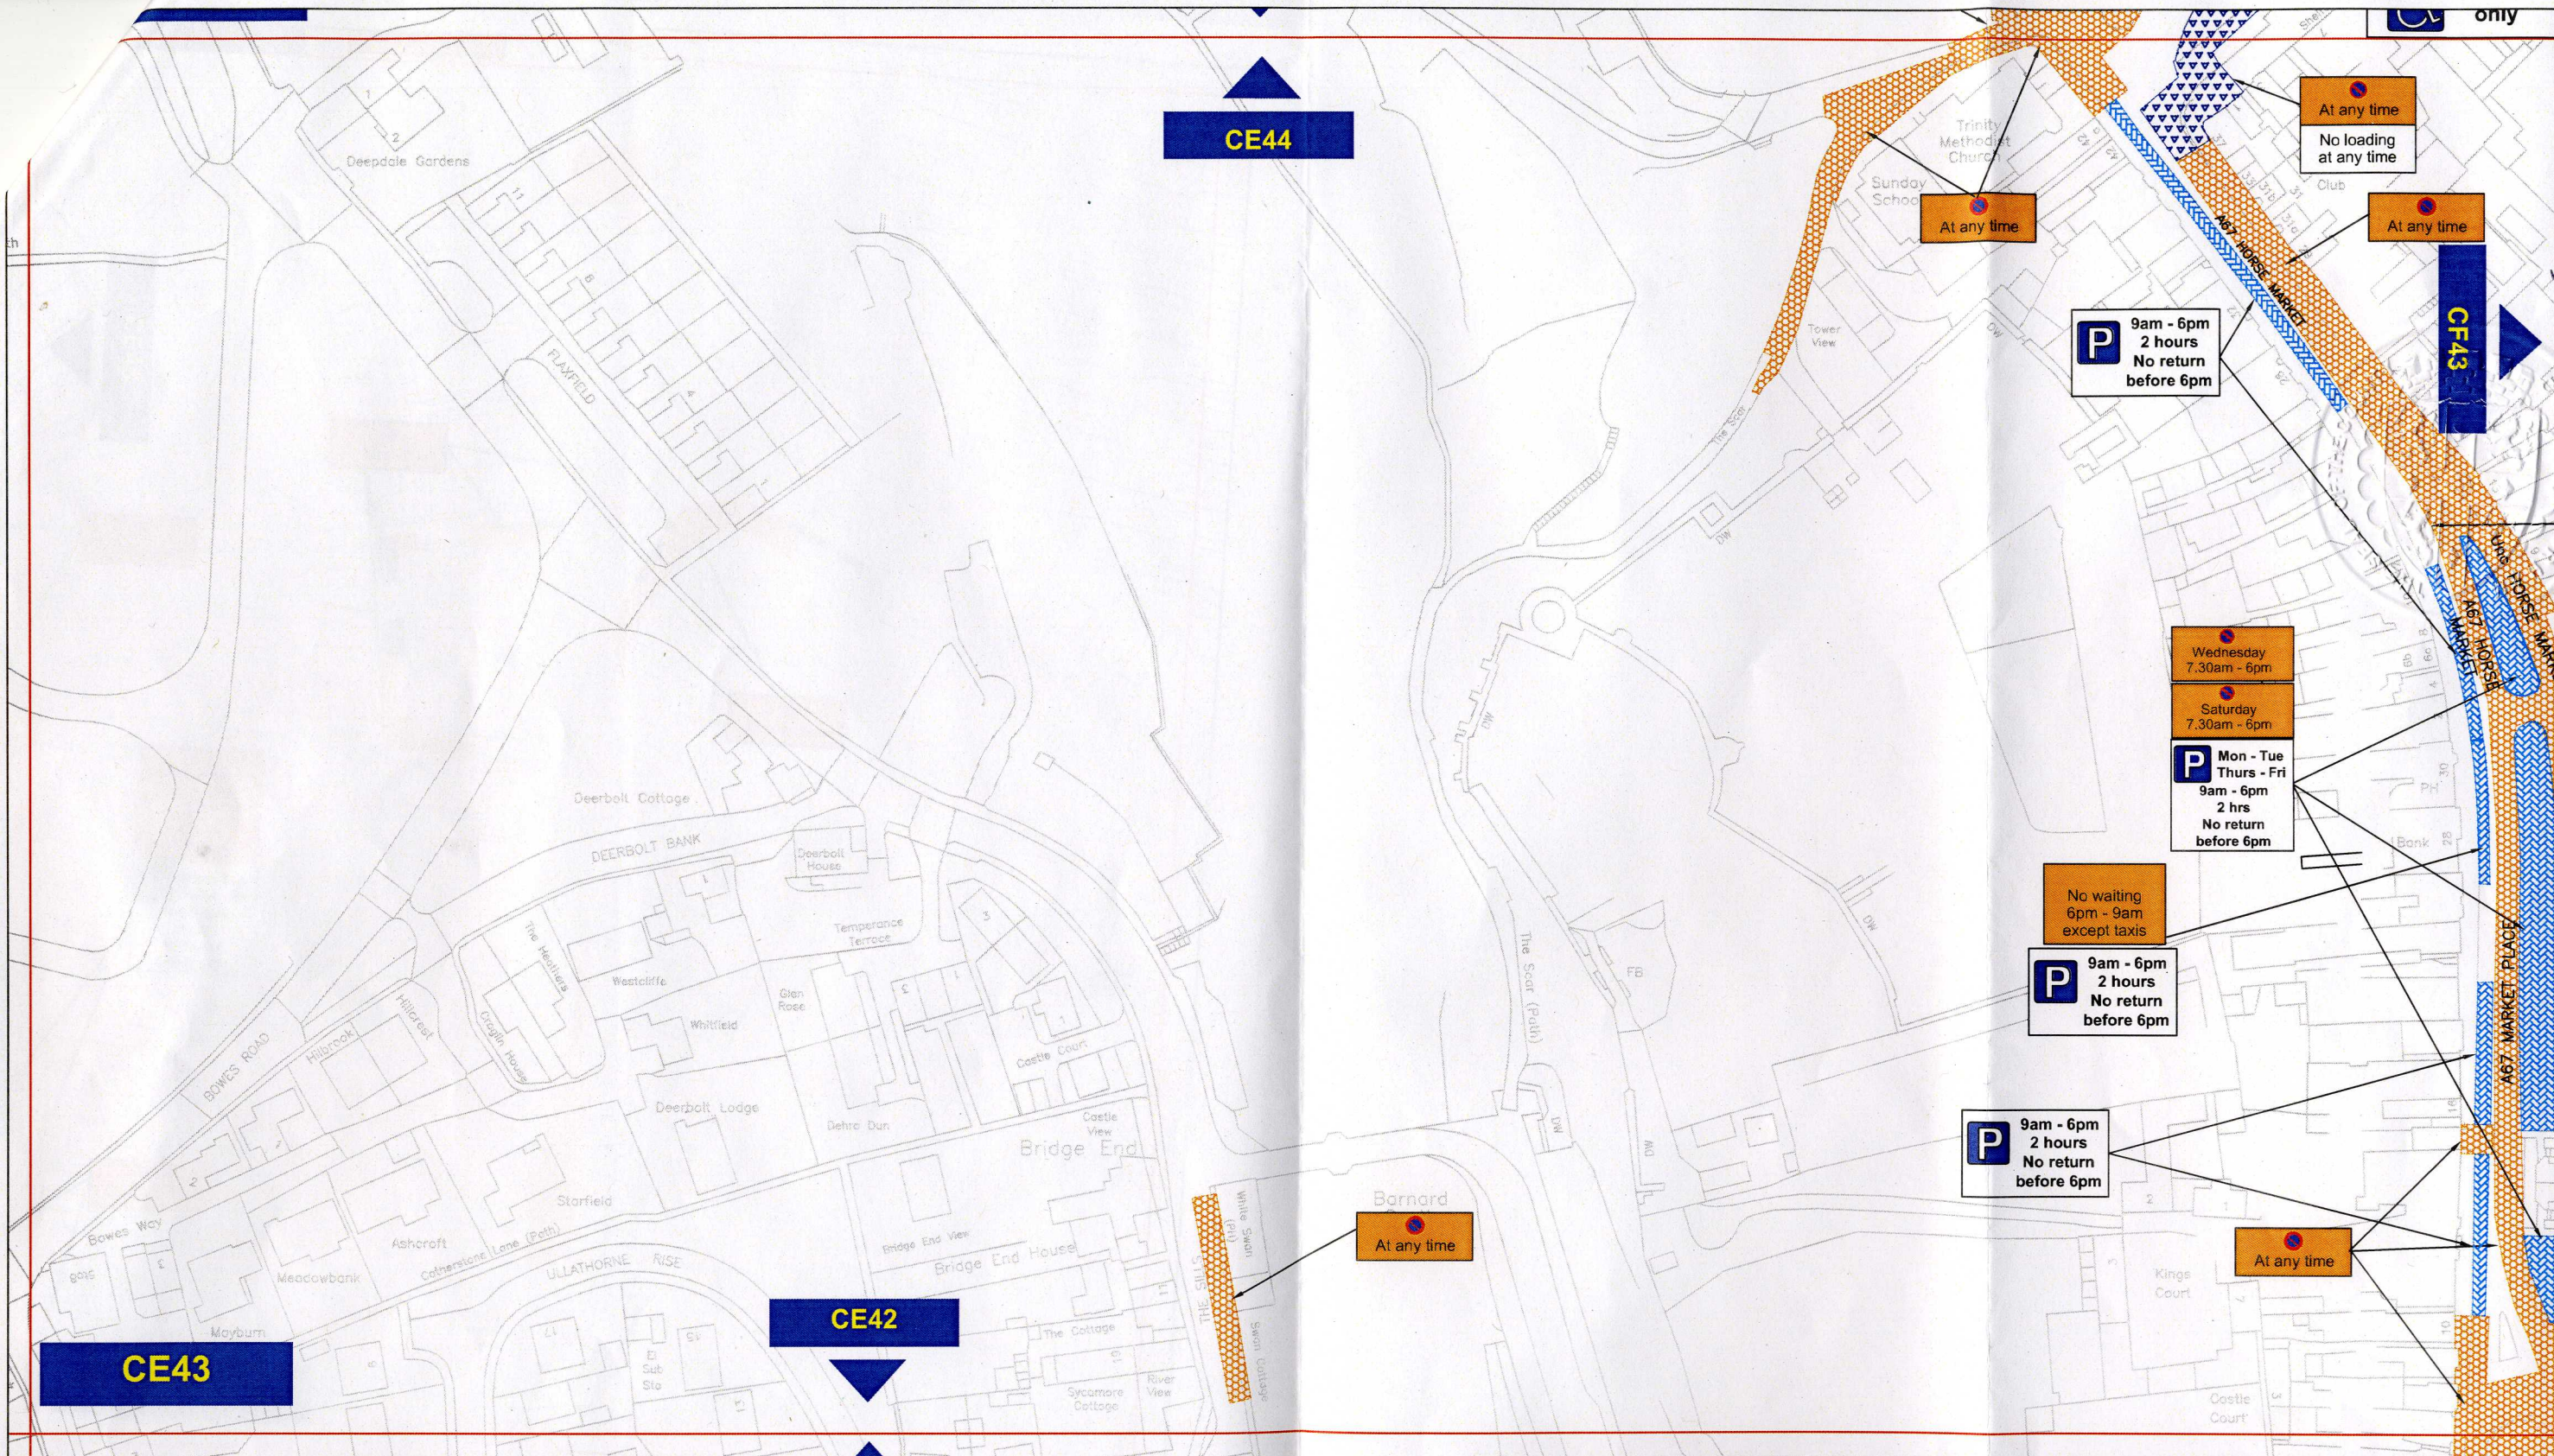

54519

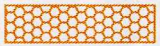

Key to Types of Restriction

-  No Waiting At Any Time
-  Restricted Bay
-  No Waiting and No Loading/Unloading At Any Time
-  Individual Plan Reference Number

PATH:


Reproduced from Ordnance Survey material with the permission of Ordnance Survey on behalf of the Controller of Her Majesty's Stationery Office © Crown copyright. Unauthorised reproduction infringes Crown copyright and may lead to prosecution or civil proceedings. Durham County Council. LA 100049055. 2012.



**Corporate Director
Regeneration & Economic
Development**

Strategic Traffic Management
County Hall, Durham DH1 5UQ

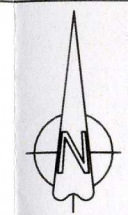



**BARNARD CASTLE
PARKING AND WAITING RESTRICTION**



Scale:	1:1250 @ A3		
Date:	DECEMBER 2012		
Drawn by:	S.THOMPSON	Signature:	<i>NTM</i>
Date Sealed:	7/3/13	Map Schedule:	CE43

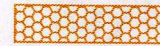

Key to Types of Restriction

-  No Waiting At Any Time
-  No Stopping
-  Restricted Bay
-  Individual Plan Reference Number

PATH: Reproduced from Ordnance Survey material with the permission of Ordnance Survey on behalf of the Controller of Her Majesty's Stationery Office © Crown copyright. Unauthorised reproduction infringes Crown copyright and may lead to prosecution or civil proceedings. Durham County Council. LA 100049055. 2012.





Durham
County Council


Corporate Director
Regeneration & Economic
Development

Strategic Traffic Management
County Hall, Durham DH1 5UQ



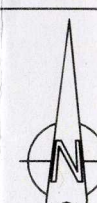

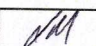**BARNARD CASTLE
PARKING AND WAITING RESTRICTION**

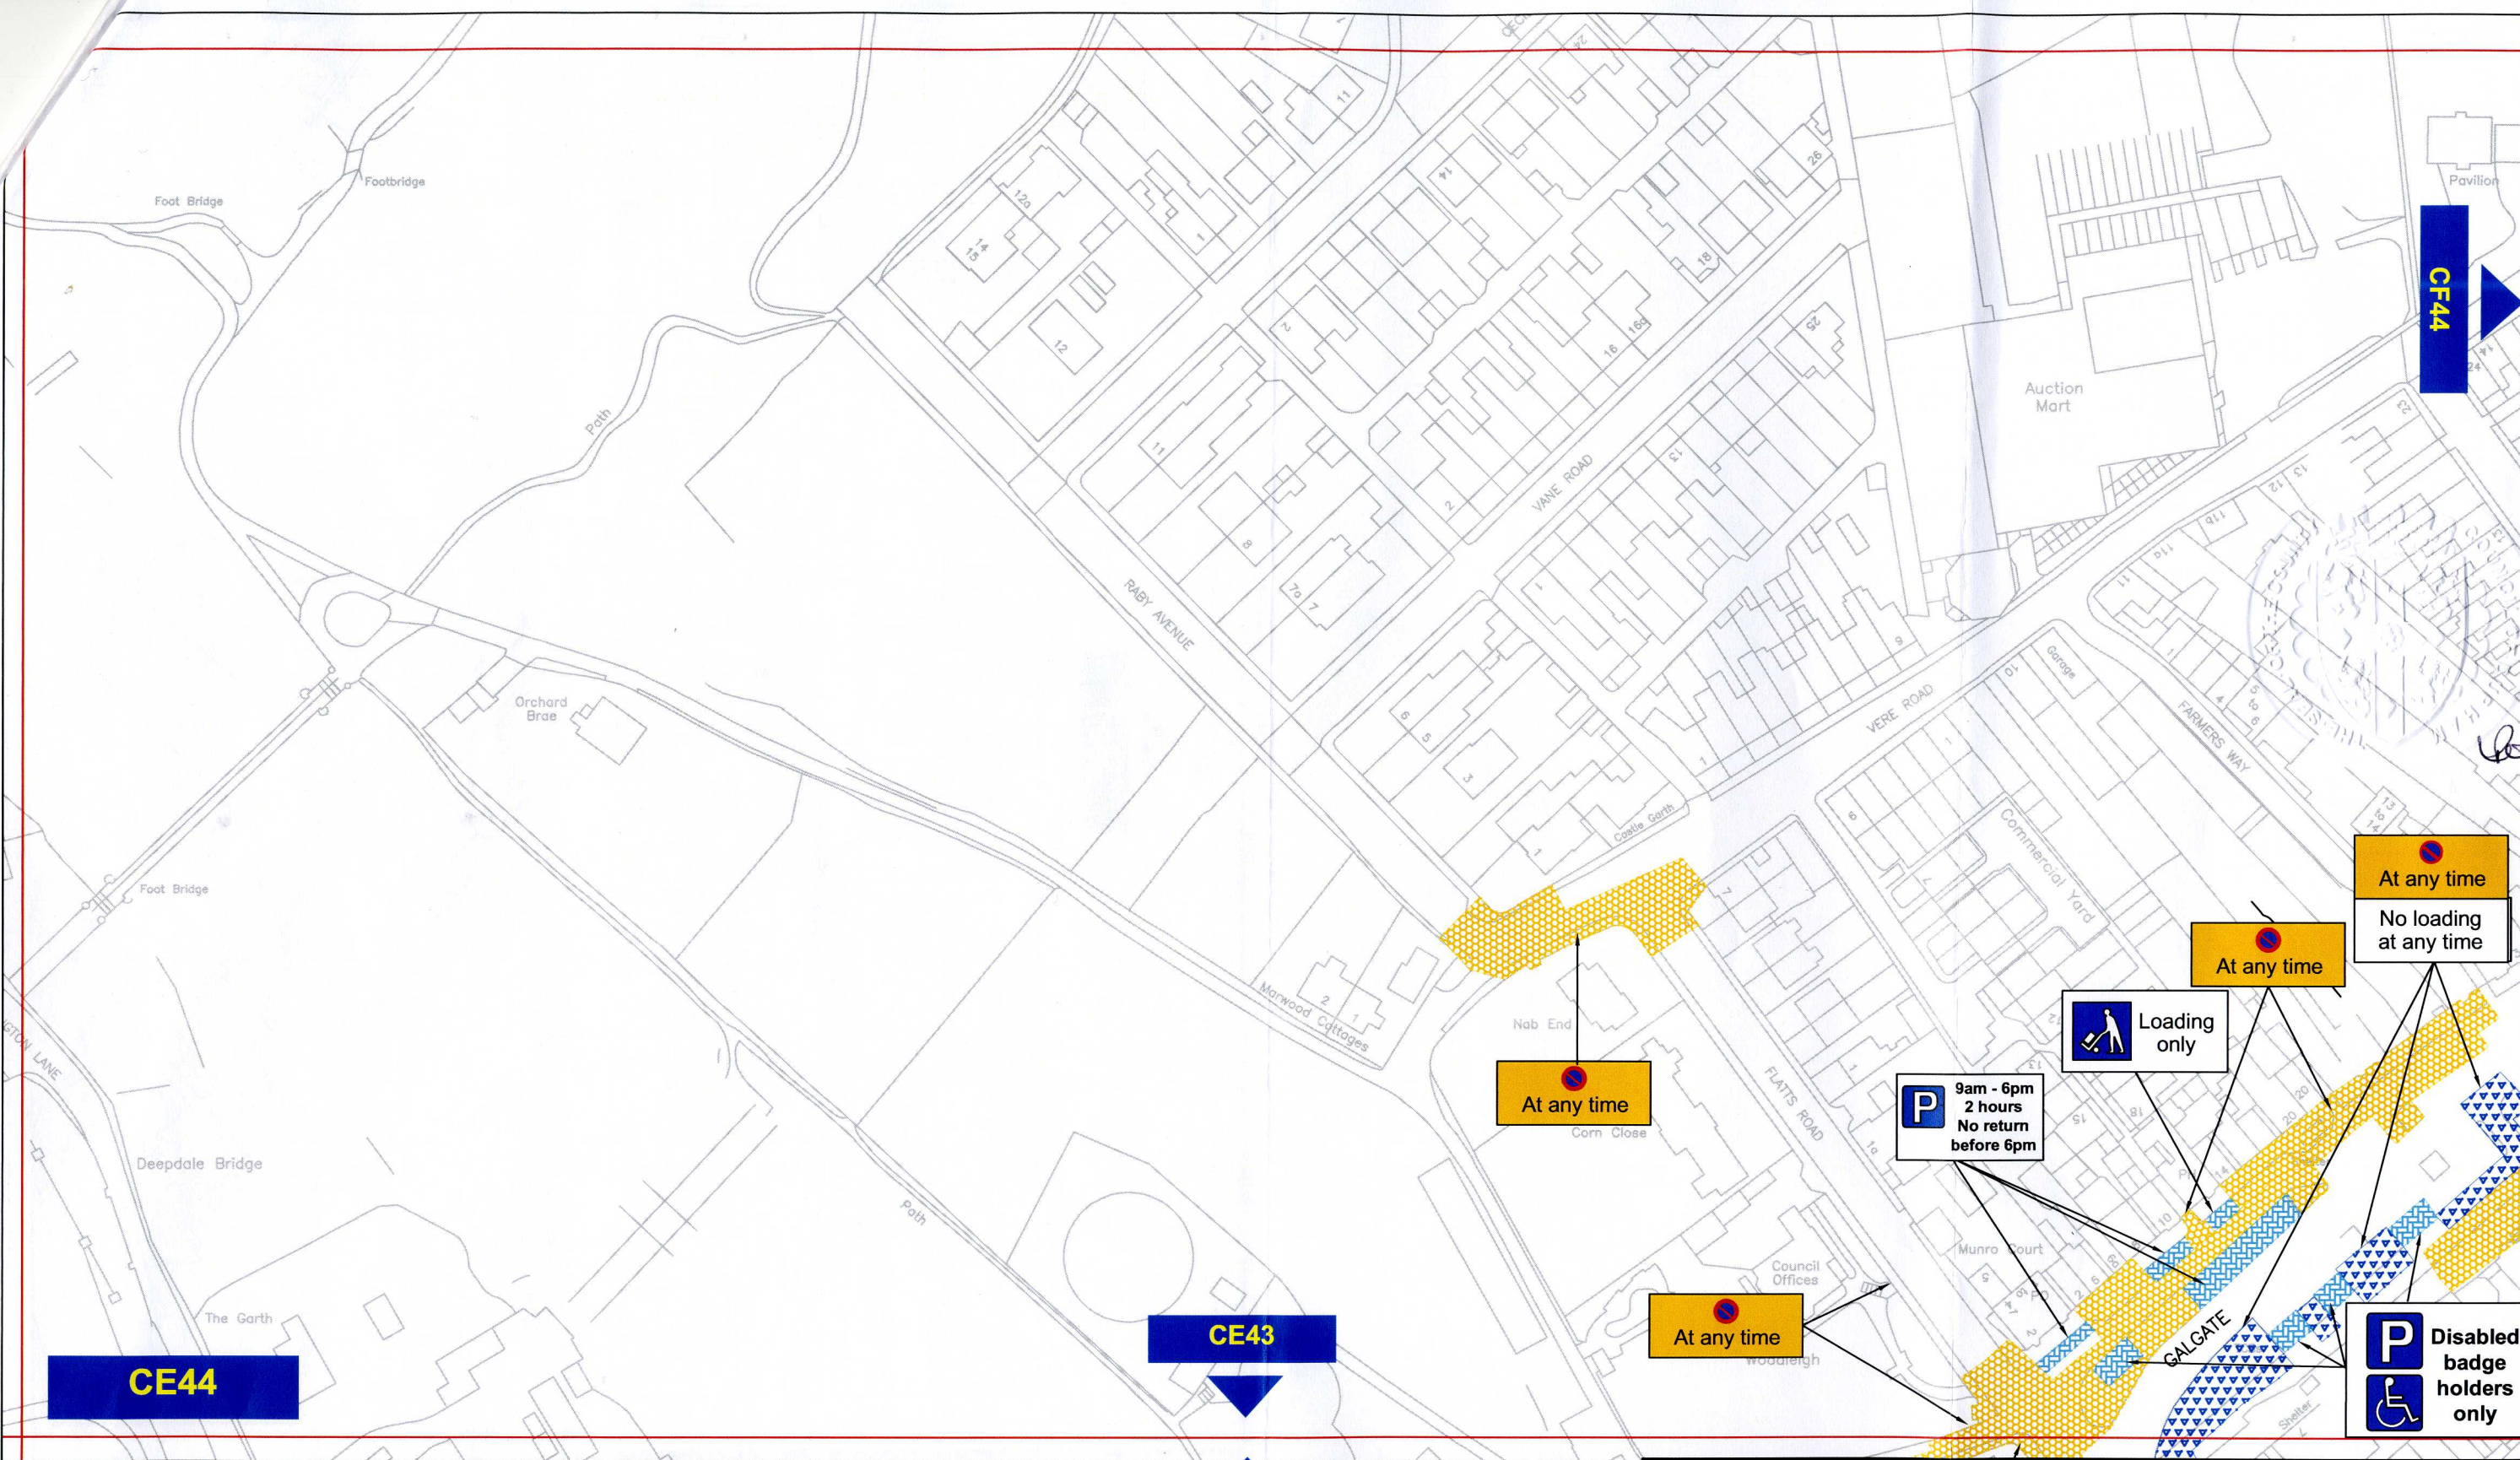

Scale:	1:1250 @ A3		
Date:	DECEMBER 2012		
Drawn by:	S.THOMPSON	Signature:	
Date Sealed:	7/3/13	Map Schedule:	CF43



Key to Types of Restriction

-  No Waiting At Any Time
-  No Waiting and No Loading/Unloading At Any Time
-  Restricted Bay
-  Individual Plan Reference Number

PATH: Reproduced from Ordnance Survey material with the permission of Ordnance Survey on behalf of the Controller of Her Majesty's Stationery Office © Crown copyright. Unauthorised reproduction infringes Crown copyright and may lead to prosecution or civil proceedings. Durham County Council. LA 100049055. 2012.




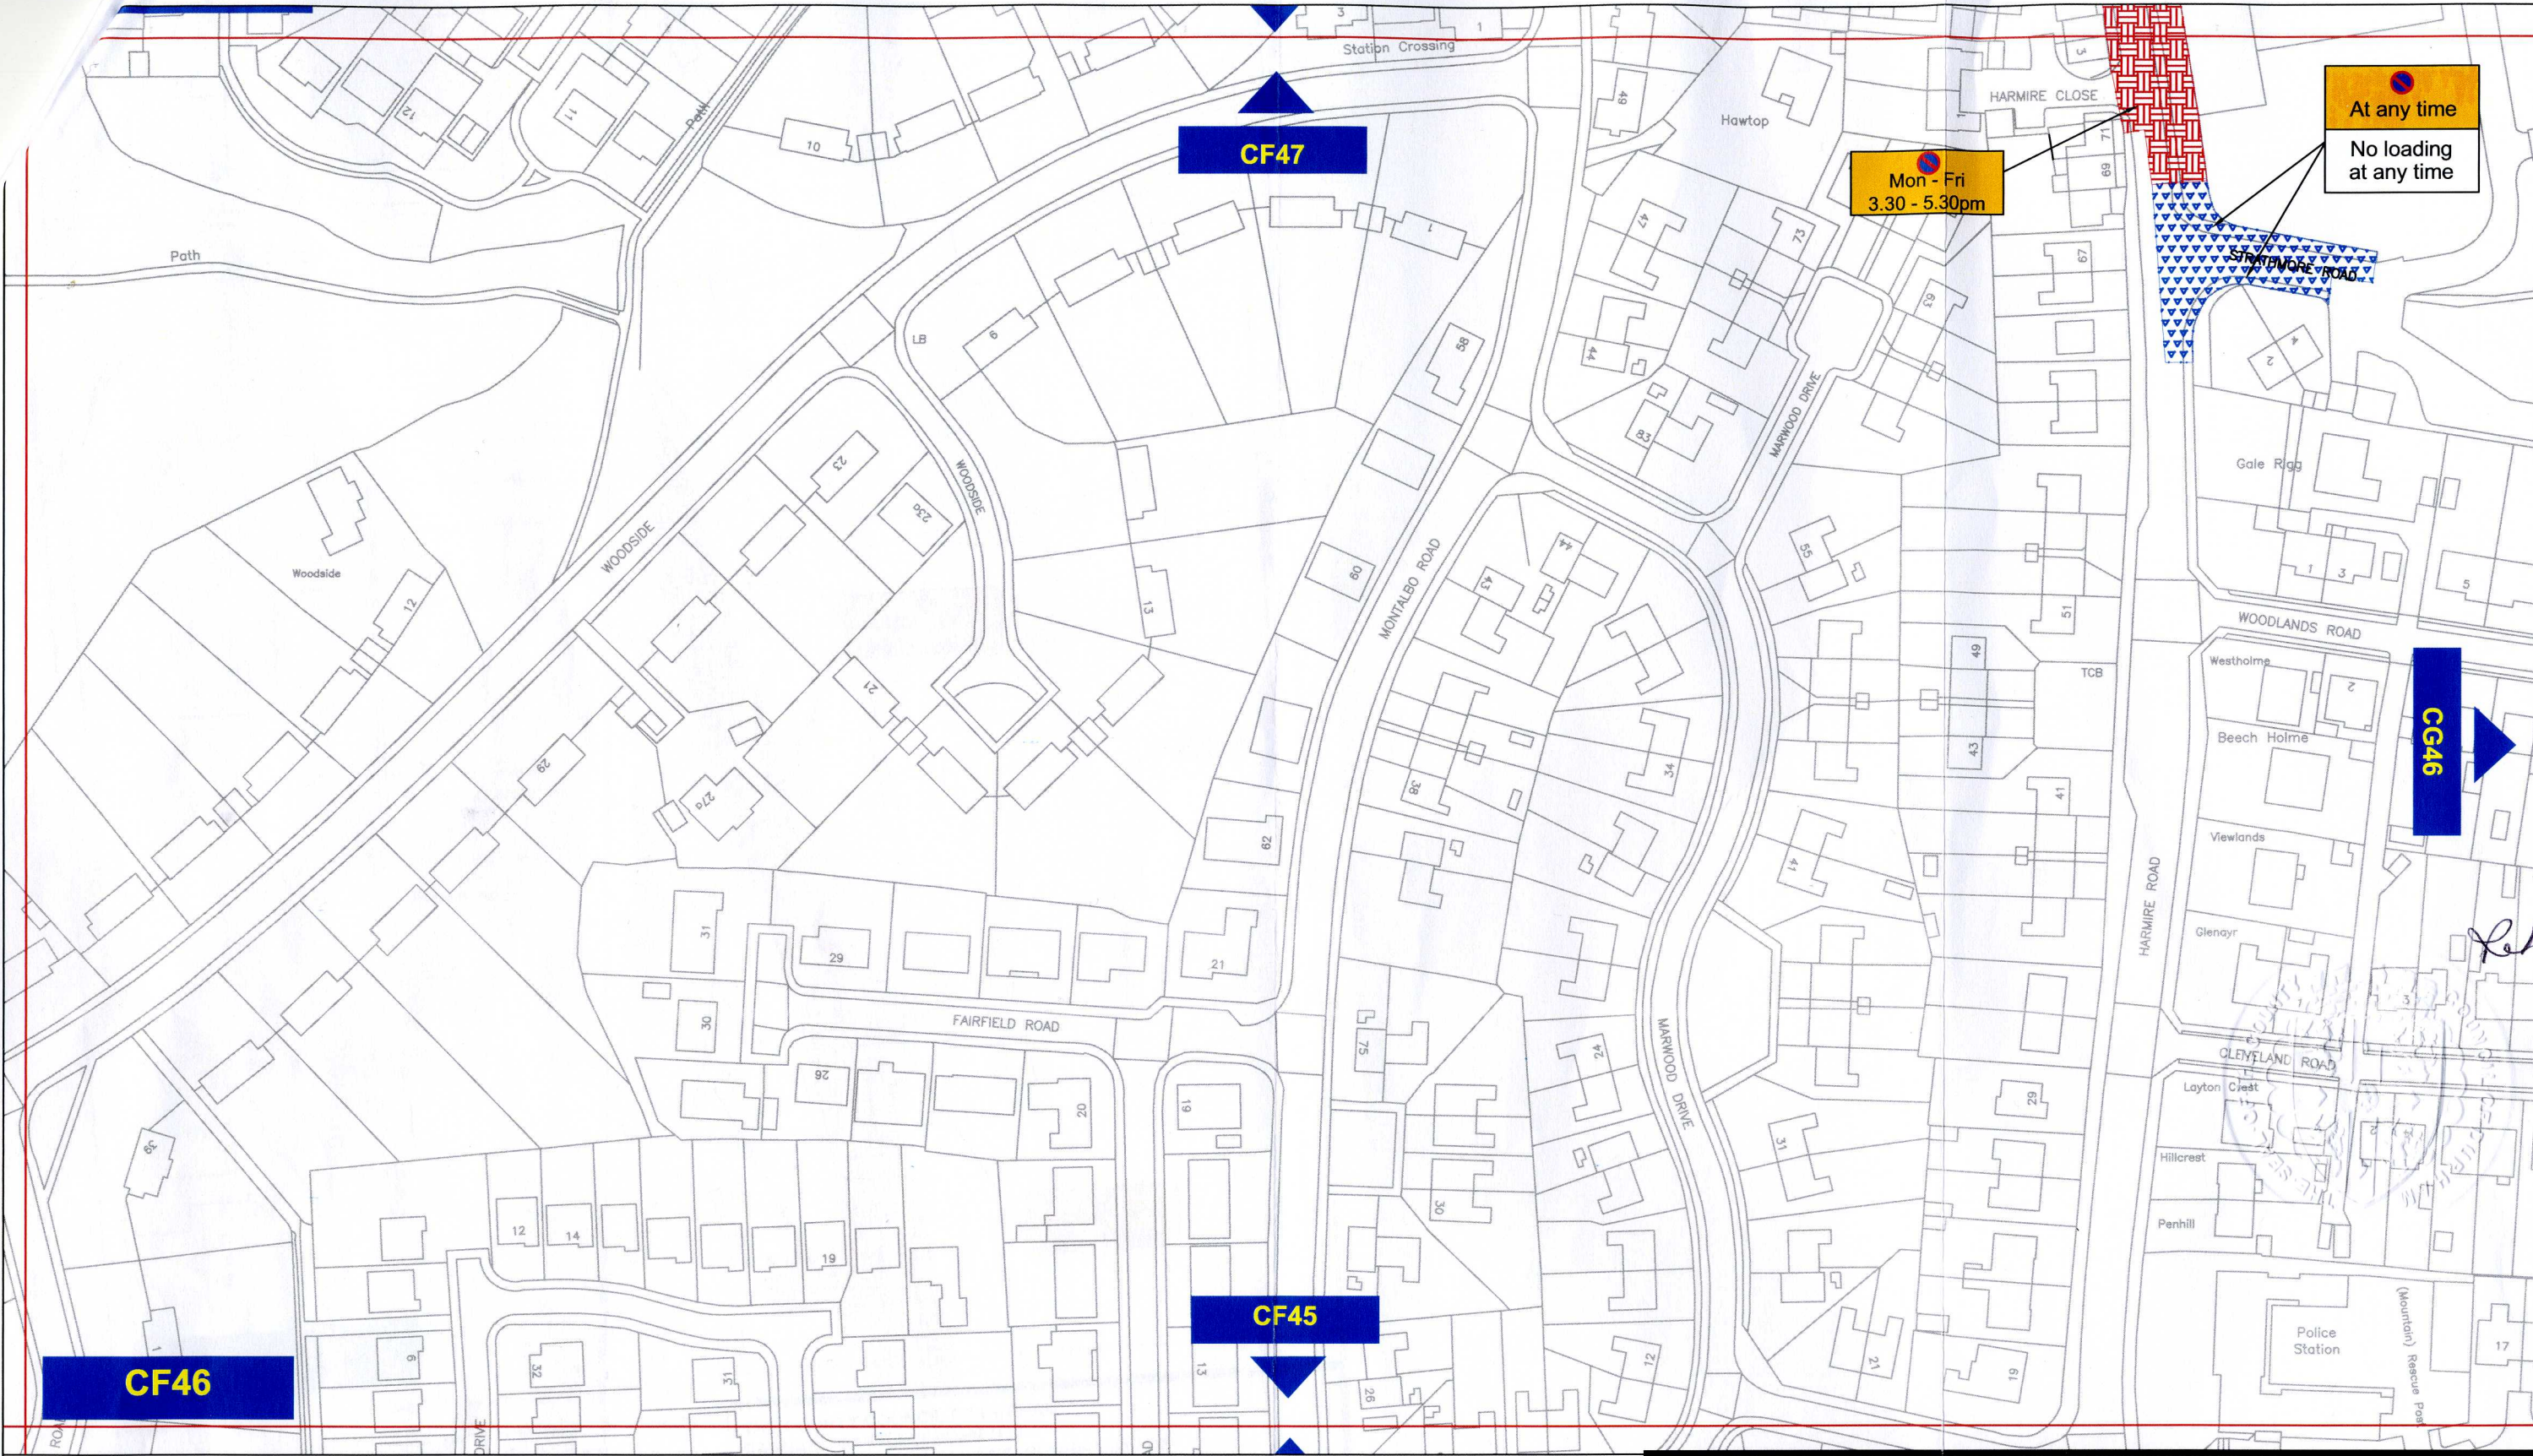
**Corporate Director
Regeneration & Economic
Development**

Strategic Traffic Management
County Hall, Durham DH1 5UQ

**BARNARD CASTLE
PARKING AND WAITING RESTRICTION**



Scale:	1:1250 @ A3
Date:	DECEMBER 2012
Drawn by:	S.THOMPSON
Date Sealed:	7/3/13
Signature:	
Map Schedule:	CE44



Key to Types of Restriction



Restricted Waiting



No Waiting and Loading/Unloading At Any Time

XXXX

Individual Plan Reference Number

PATH:


Reproduced from Ordnance Survey material with the permission of Ordnance Survey on behalf of the Controller of Her Majesty's Stationery Office © Crown copyright. Unauthorised reproduction infringes Crown copyright and may lead to prosecution or civil proceedings. Durham County Council. LA 100049055. 2011.




**Corporate Director
Regeneration & Economic
Development**

Strategic Traffic Management
County Hall, Durham DH1 5UQ

**THE COUNTY COUNCIL OF DURHAM
BARNARD CASTLE (PROHIBITION
and RESTRICTION OF WAITING, PROHIBITION OF
LOADING/UNLOADING and PROHIBITION OF STOPPING)
ORDER 2011**

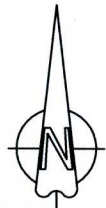

Scale:	1:1250 @ A3		
Date:	NOVEMBER 2012		
Drawn by:	S.THOMPSON	Signature:	<i>dm</i>
Date Sealed:	7/3/13	Map Schedule:	CF46

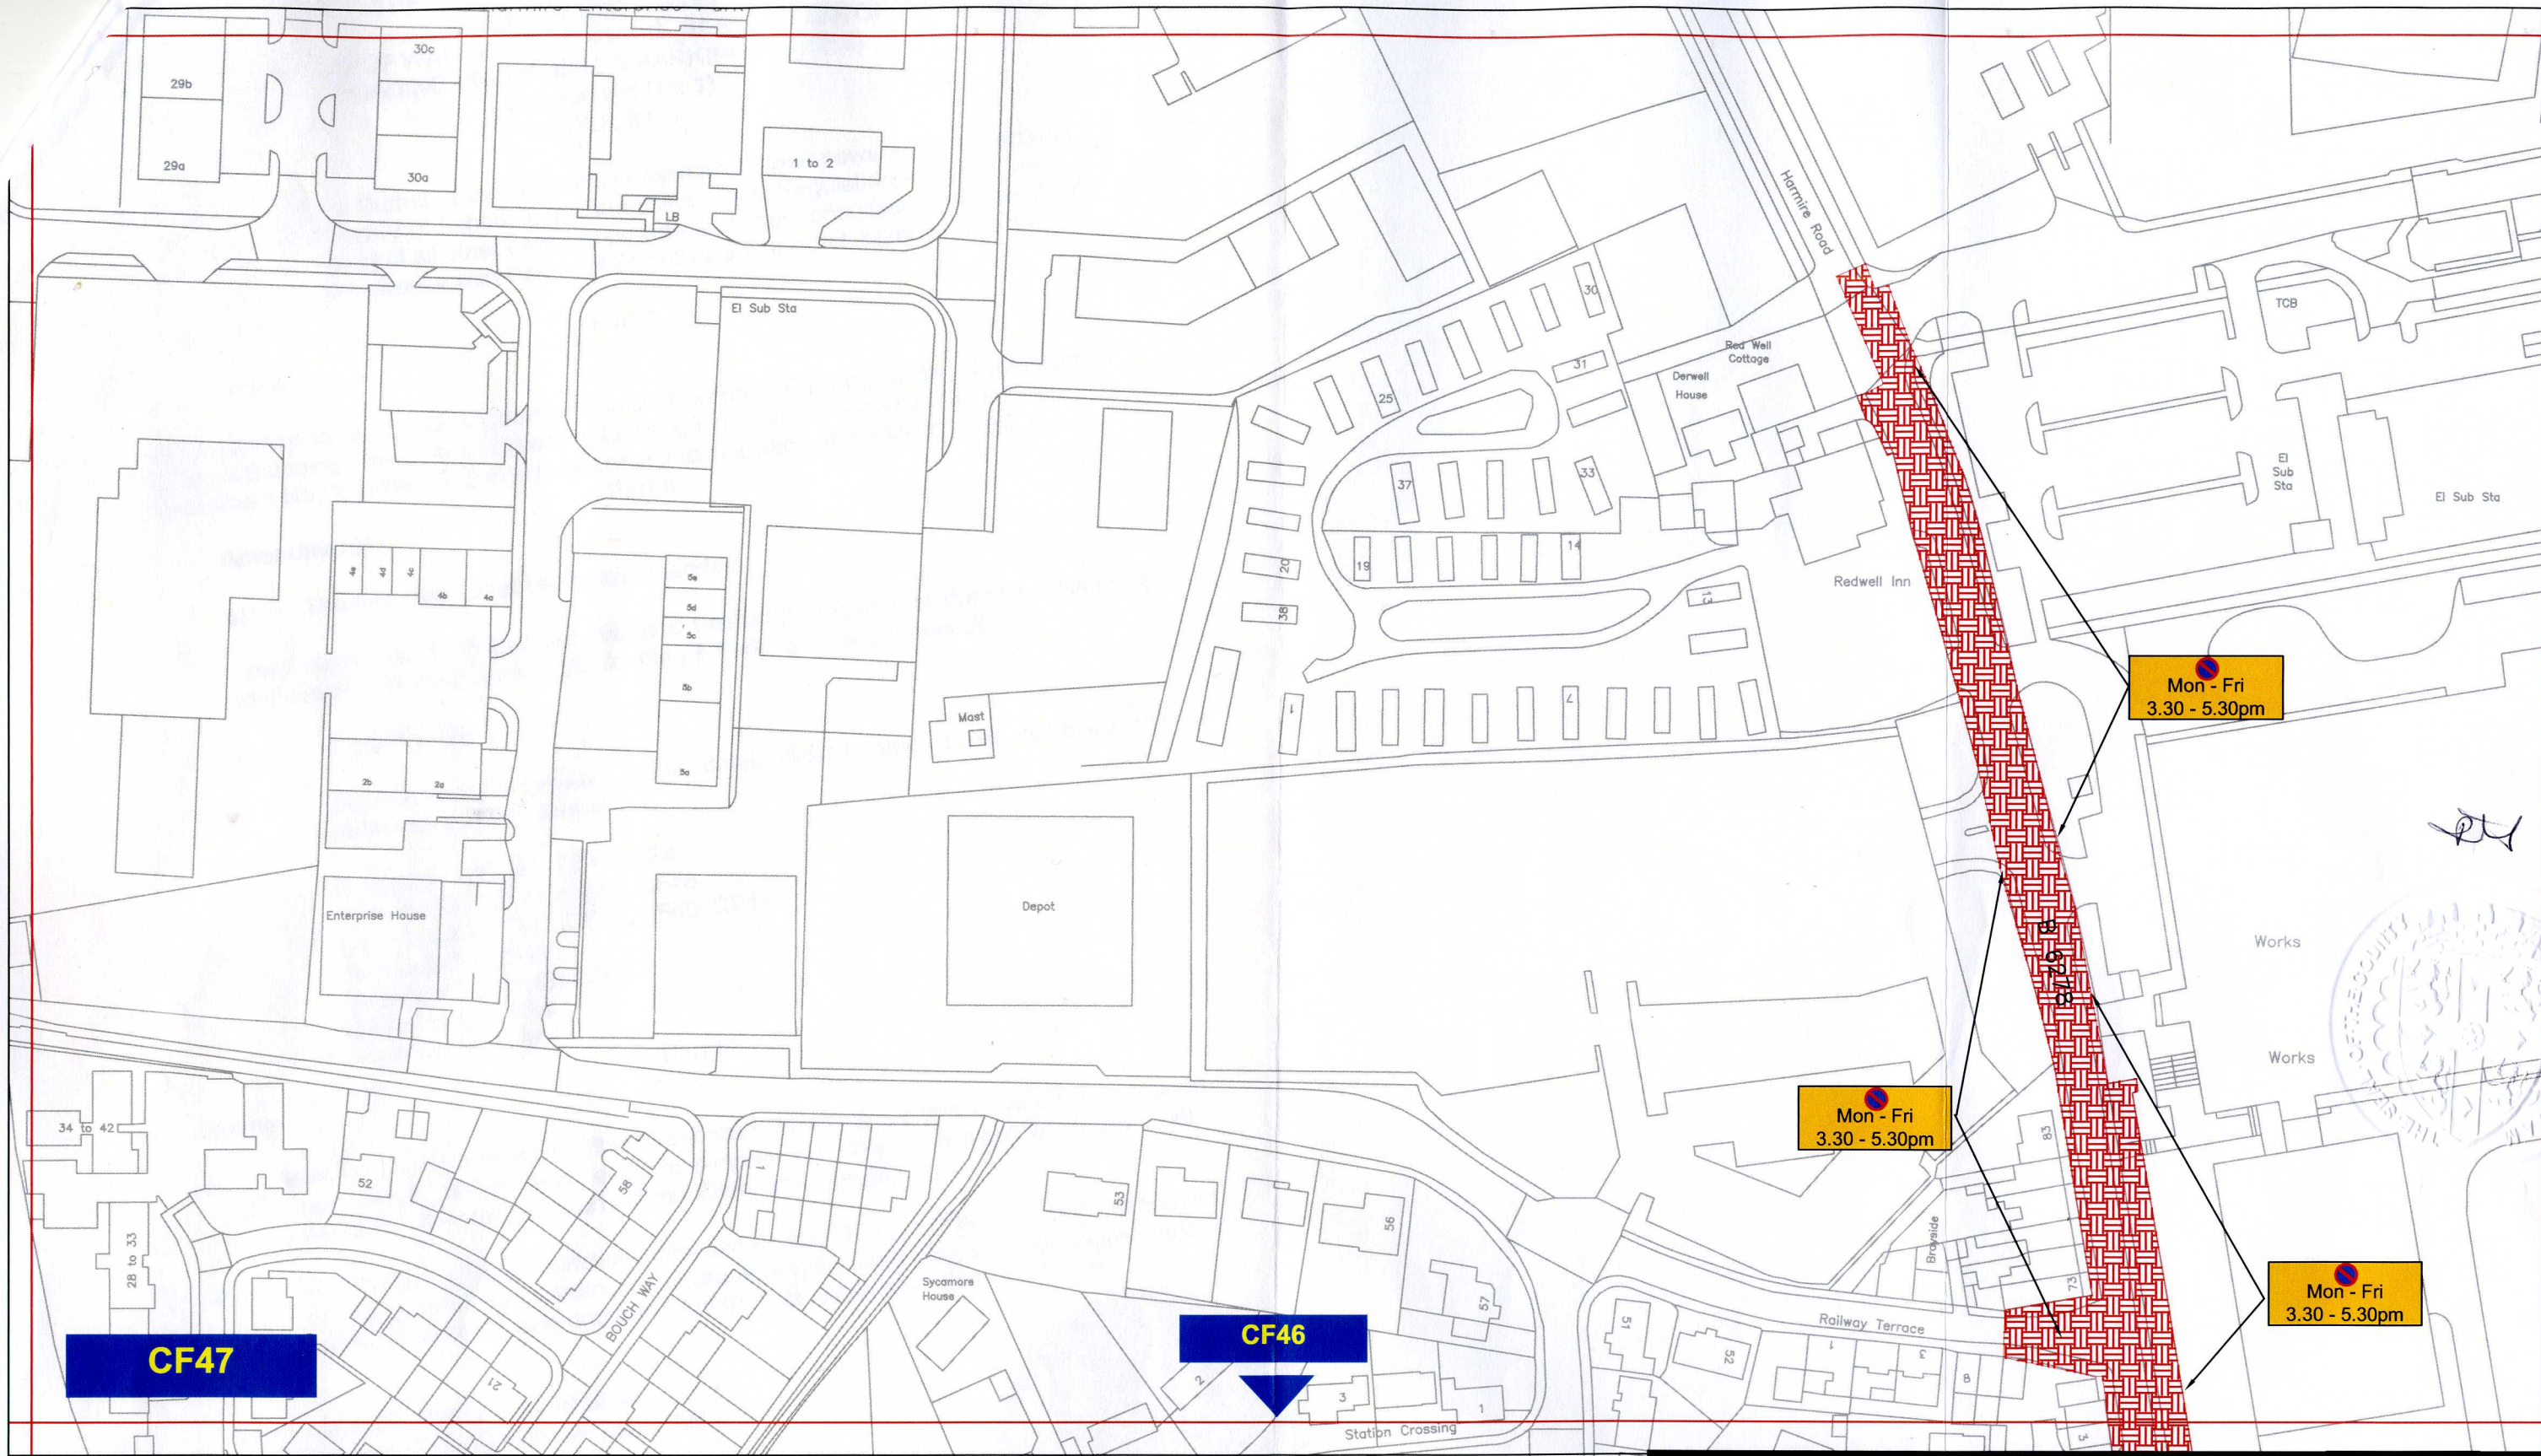

Key to Types of Restriction



Restricted Waiting



Individual Plan Reference Number

PATH:

Reproduced from Ordnance Survey material with the permission of Ordnance Survey on behalf of the Controller of Her Majesty's Stationery Office © Crown copyright. Unauthorised reproduction infringes Crown copyright and may lead to prosecution or civil proceedings. Durham County Council. LA 100049055. 2010.



**Corporate Director
Regeneration & Economic
Development**

Strategic Traffic Management
County Hall, Durham DH1 5UQ

**THE COUNTY COUNCIL OF DURHAM
BARNARD CASTLE (PROHIBITION
and RESTRICTION OF WAITING, PROHIBITION OF
LOADING/UNLOADING and PROHIBITION OF STOPPING)
ORDER 2011**



Scale:	1:1250 @ A3		
Date:	NOVEMBER 2012		
Drawn by:	S.THOMPSON	Signature:	<i>DM</i>
Date Sealed:	2/3/13	Map Schedule:	CF47