

**THE COUNTY COUNCIL OF DURHAM
(BARNARD CASTLE)
(PROHIBITION OF WAITING & STOPPING, RESTRICTION OF WAITING,
LOADING/UNLOADING & PARKING PLACES)
(Amendment No. 2)
ORDER 2013**

The County Council of Durham ("the Council") in exercise of their powers under Sections 1, 2, 4, 32 and 35 and Part IV of Schedule 9 to the Road Traffic Regulation Act 1984, as amended ("the Act") and of all other enabling powers and after consultation with the Chief Officer of Police in accordance with Part III of Schedule 9 to the Act, hereby make the following Order:-

Part 1

1. General

This Order may be cited as The County Council of Durham (Barnard Castle) (Prohibition of Waiting & Stopping, Restriction of Waiting, Loading/Unloading & Parking Places) (Amendment No. 2) Order 2013 and shall come into operation on 22 July 2013.

Part II

2. Amendments

- a) The following Order has been amended:

The County Council of Durham (Barnard Castle) (Prohibition of Waiting & Stopping, Restriction of Waiting, Loading/Unloading & Parking Places) Order 2011.

2196

- b) **SCHEDULES**

The following Schedule plans dated 7/3/13 have been removed and plans dated 18/07/13 inserted:

Schedule 1 - CE43, CF43
Schedule 2 - CE43
Schedule 3 - CE43, CF43
Schedule 5 - CF43
Schedule 6 - CE43, CF43

- c) **REVOCATION**

The following Order(s) have been revoked in full:

The Teesdale District Council (Off Street Parking Place) (Pay and Display) Order 1996

50

Part III

Contravention and Enforcement

3. (1) If a vehicle is in contravention of a provision of this Order a penalty charge shall be payable.
- (2) In the case of a vehicle in respect of which a penalty charge is payable, a penalty charge notice may then be issued by a Civil Enforcement Officer in accordance with the requirements of Section 78 of the Traffic Management Act 2004, as amended.

Part IV

Saving


4. In so far as any provision of this Order conflicts with any provision which is contained in an Order made or having effect as if made under the Act or by or under any other enactment then the provisions of this Order shall prevail.
5. The prohibitions and restrictions imposed by this Order shall be in addition to and not in derogation from any restriction or requirement imposed by any regulations made or having effect as if made under the Act or by or under any other enactment.

**GIVEN UNDER THE COMMON SEAL OF THE COUNTY COUNCIL OF DURHAM
ON 18 JULY 2013**

Zacharia Holden

.....
Authorised Sealing Officer



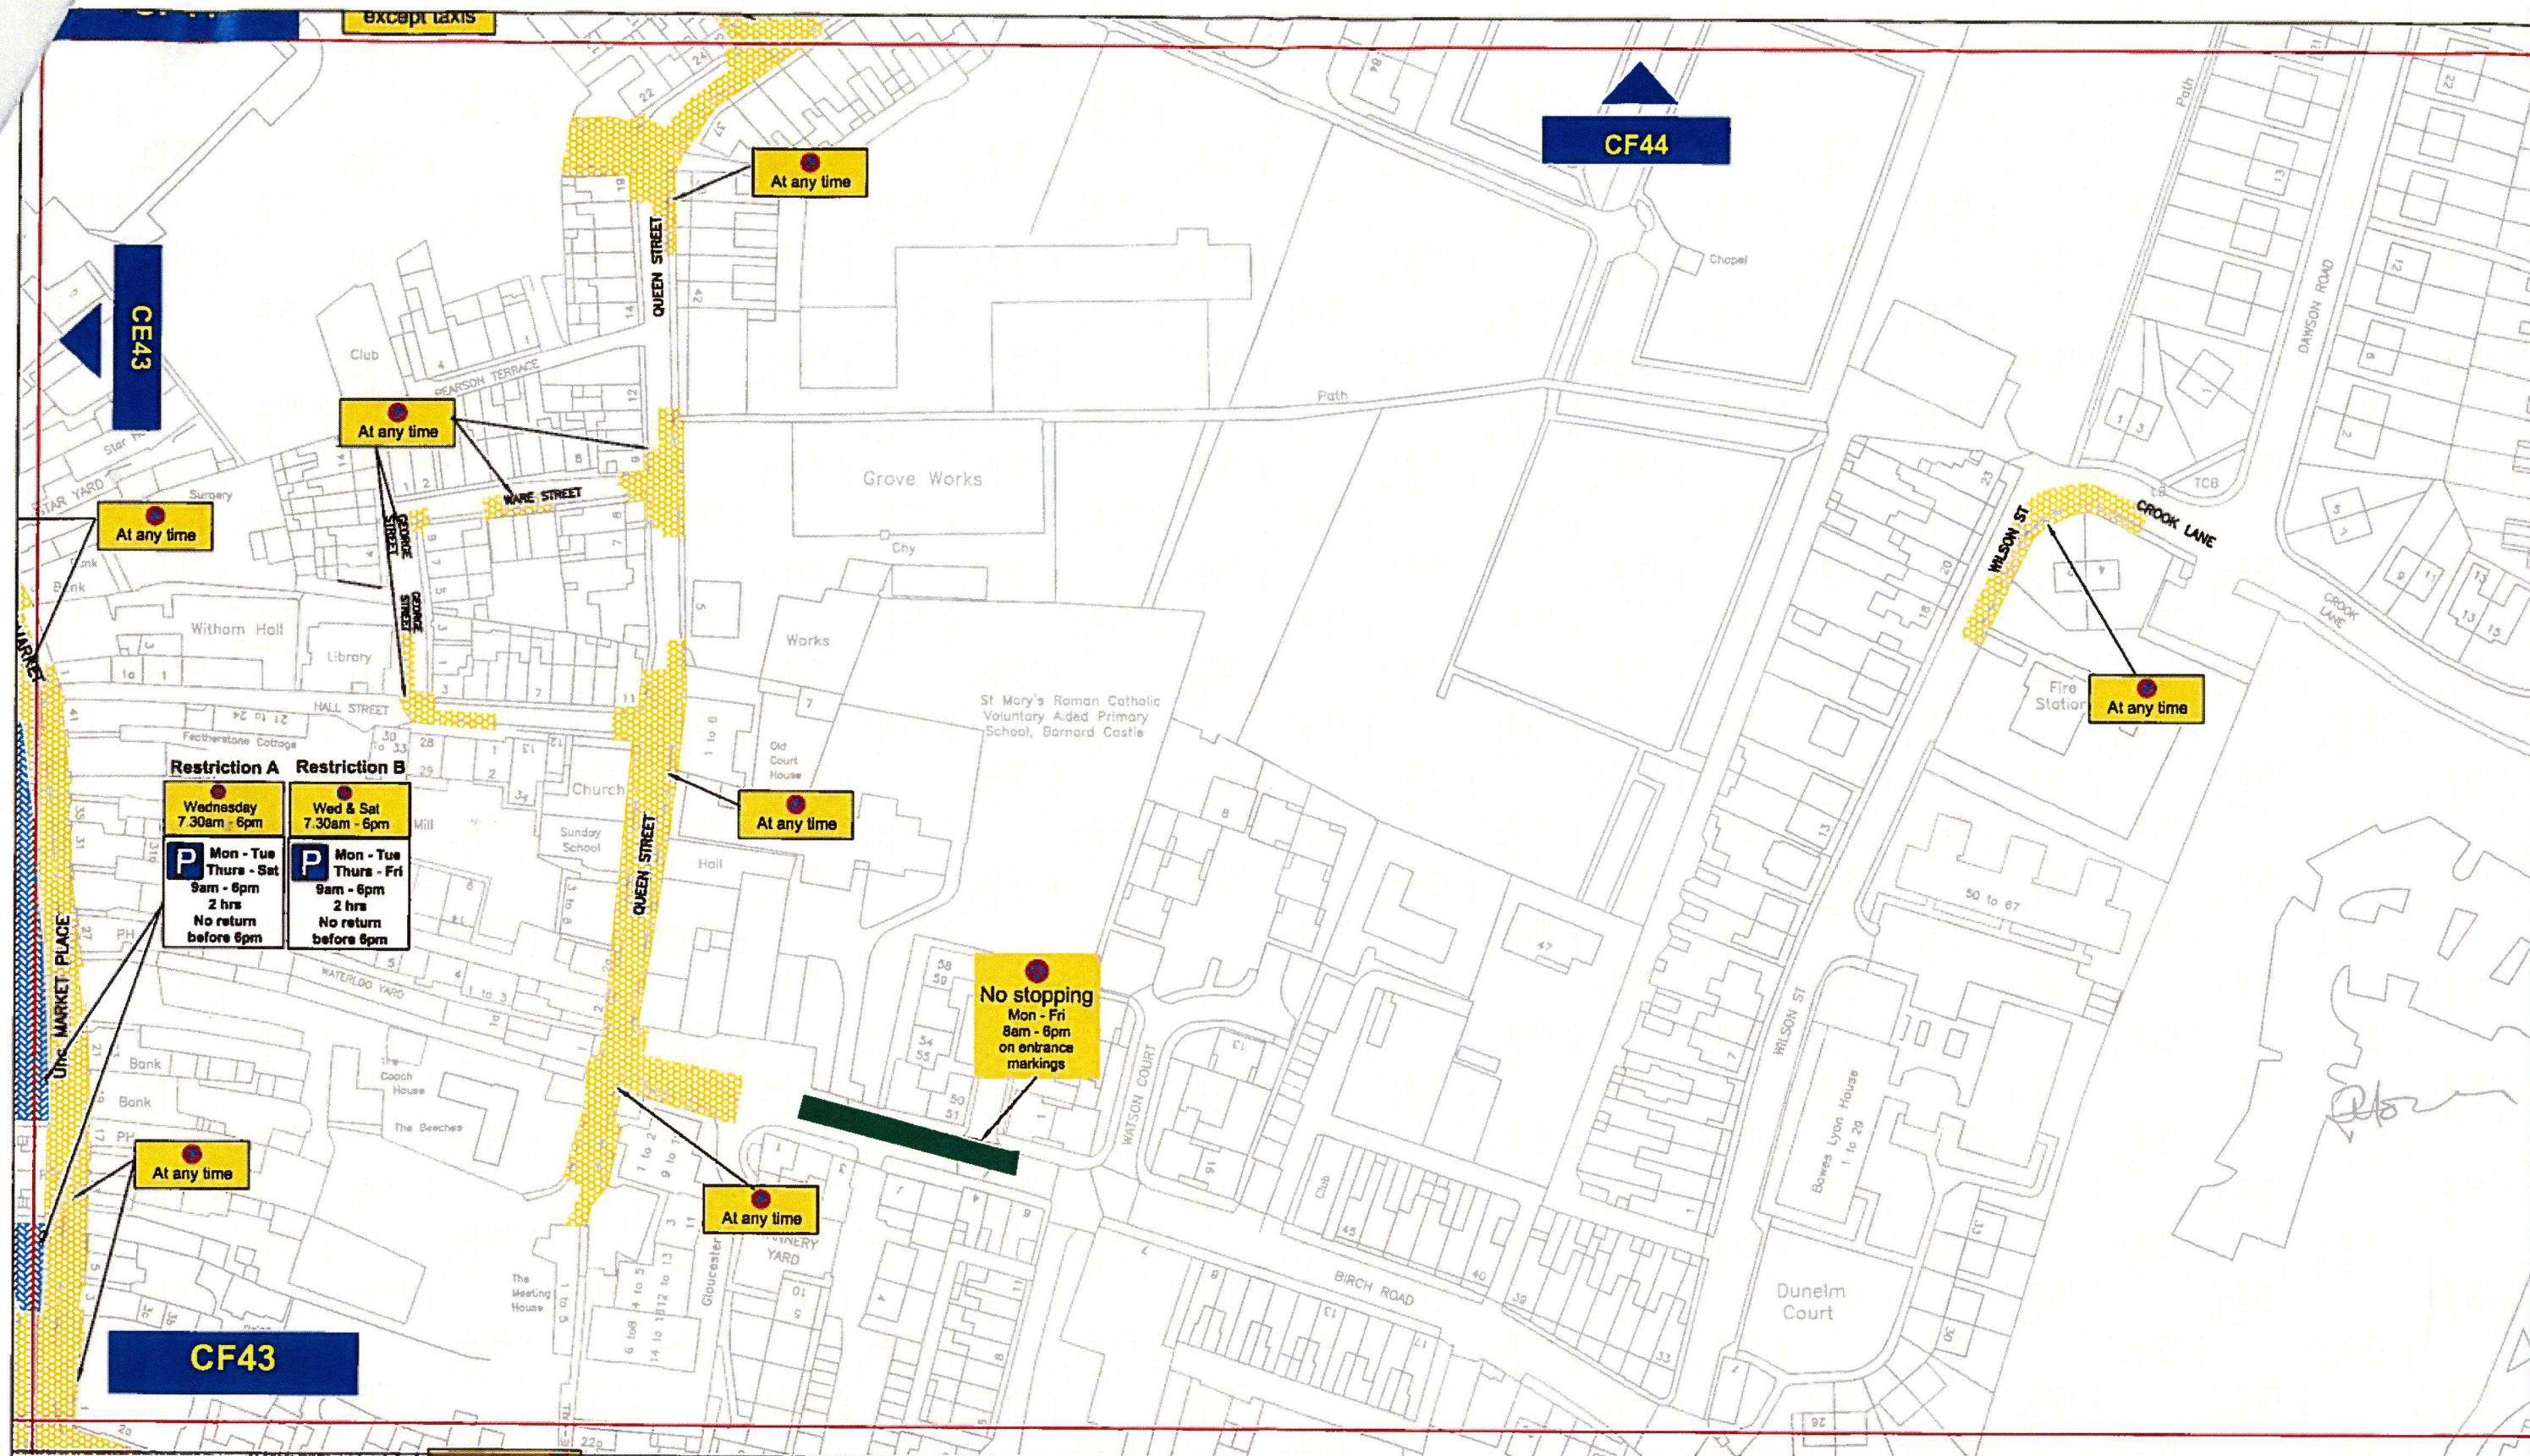

Key to Types of Restriction

-  No Waiting At Any Time
-  No Stopping
-  Restricted Bay

XXXX Individual Plan Reference Number

Restriction A will be displayed at all times except when an additional Market is held on a Saturday.
Restriction B will only be displayed at such times when a Saturday Market is held.

PATH:

Reproduced from Ordnance Survey material with the permission of Ordnance Survey on behalf of the Controller of Her Majesty's Stationery Office © Crown copyright. Unauthorised reproduction infringes Crown copyright and may lead to prosecution or civil proceedings. Durham County Council, LA 100049055. 2013.



Corporate Director
Regeneration & Economic
Development

Strategic Traffic Management

County Hall, Durham DH1 5UQ

BARNARD CASTLE PARKING AND WAITING RESTRICTION



Scale:	1:1250 @ A3		
Date:	JUNE 2013		
Drawn by:	S.THOMPSON	Signature:	<i>ST</i>
Date Sealed:	18/7/13	Map Schedule:	CF43

