

**THE COUNTY COUNCIL OF DURHAM  
(FROSTERLEY COMMUNITY SCHOOL AND STAINDROP C OF E SCHOOL)  
(NO STOPPING ON SCHOOL ENTRANCE MARKINGS)  
ORDER 2009**

The County Council of Durham ("the Council") in exercise of their powers under Sections 1, 2 and 4 of the Road Traffic Regulation Act 1984, as amended, ("the Act") and of all other enabling powers and after consultation with the Chief Officer of Police in accordance with Part III of Schedule 9 of the Act hereby make the following Order:-

**Part I**

**General**

1. This Order may be cited as The County Council of Durham (Frosterley Community School and Staindrop C of E School) (No Stopping on School Entrance Markings) Order 2009 and shall come into operation on 5 October 2009.

**Interpretation**

2. In this Order the following expressions have the meanings hereby respectively assigned to them:-

"enforcement officer" means a uniformed police officer, police community support officer or any subsequent designation of these officers;

"liveried vehicle" means a vehicle having a distinctive design and colour scheme used to distinguish a police, bridge brigade or ambulance vehicle'

"universal service provider" has the same meaning as in the Postal Services Act 2000.

**Part II**

**No Stopping on School Entrance Markings**

4. Save as provided in Article 5 of this Order no person shall, except upon the direction or with the permission of an enforcement officer, cause or permit any vehicle to stop between the hours of 8.00 a.m. to 6.00 p.m. other than a Saturday or Sunday on the lengths of road specified in the Schedule appended to this Order.

✓ I CERTIFY THIS IS A TRUE COPY OF THE ORIGINAL

5. (1) Nothing in Article 4 of this Order shall apply to any liveried vehicle being used for police, fire brigade or ambulance purposes.
- (2) Nothing in Article 4 of this Order shall apply to anything done in accordance with any restrictions or requirements indicated by traffic signs placed on the roads by or on behalf of Durham Constabulary.
- (3) The vehicle to be used for the purpose of delivering or collecting postal packets in the service of a universal service provider.

### Part III

#### Saving

6. Insofar as any provision of this Order conflicts with any provision which is contained in an Order made or having effect as if made under the Act or by or under any other enactment then the provisions of THIS Order shall prevail.
7. The restrictions and prohibitions imposed by this Order shall be in addition to and not in derogation from any restriction or requirement imposed by any regulations made or having effect as if made under the Act or by or under any other enactment.

#### Schedule

#### No Stopping on School Entrance Markings Monday-Friday 8.00 a.m. to 6.00 p.m.


**Frosterley Community School, C76 Road (east side)** – from 18.2m north of Belle Vue Side Road (north) northwards for 31.56m.

**Staindrop C of E School, Swan Wynd (east side)** – from 32.0m south of the A688 Front Street southwards for 31.56m.

GIVEN UNDER THE COMMON SEAL OF THE COUNTY COUNCIL OF  
DURHAM on 17 SEPTEMBER 2009

*K. Clayton*

Authorised Sealing Officer

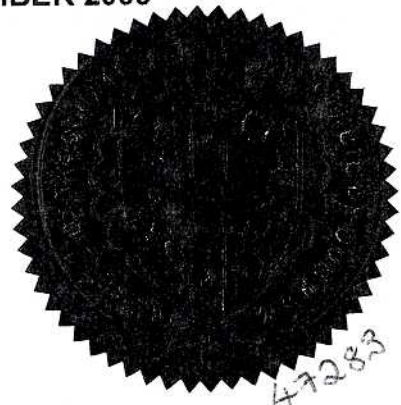





# Frosterley Community School

C76

31.56m  
18.2m

**31.56m long School Keep Clear markings in accordance with the T.S.R & G.D 2002. The No Stopping Order shall apply for the period between 8.00am and 6.00pm, Monday to Friday**

*K. Clayton*

Belle Vue

Reproduced from Ordnance Survey material with the permission of Ordnance Survey on behalf of the Controller of Her Majesty's Stationery Office © Crown copyright. Unauthorised reproduction infringes Crown copyright and may lead to prosecution or civil proceedings. Durham County Council. LA 100D19779. 2009.

Rev/ Amdt	Drawn By		Approved By			Description Of Amendments
	Name	Date	Name	Date	Sign	
0/-	S.Thompson	June 09	B.Lewis	June 09		

**Durham**  
County Council

**STRATEGIC  
TRAFFIC  
MANAGEMENT**

**CORPORATE DIRECTOR OF  
REGENERATION & ECONOMIC  
DEVELOPMENT**

COUNTY HALL, DURHAM, DEL 60Q

Project  
**Frosterley Primary School**


Drawing  
**TRO Plan**

Scales  
**1:500**

Project/Drawing No.  
**SR/40287/N8390/05/16**

Rev.

R. clay

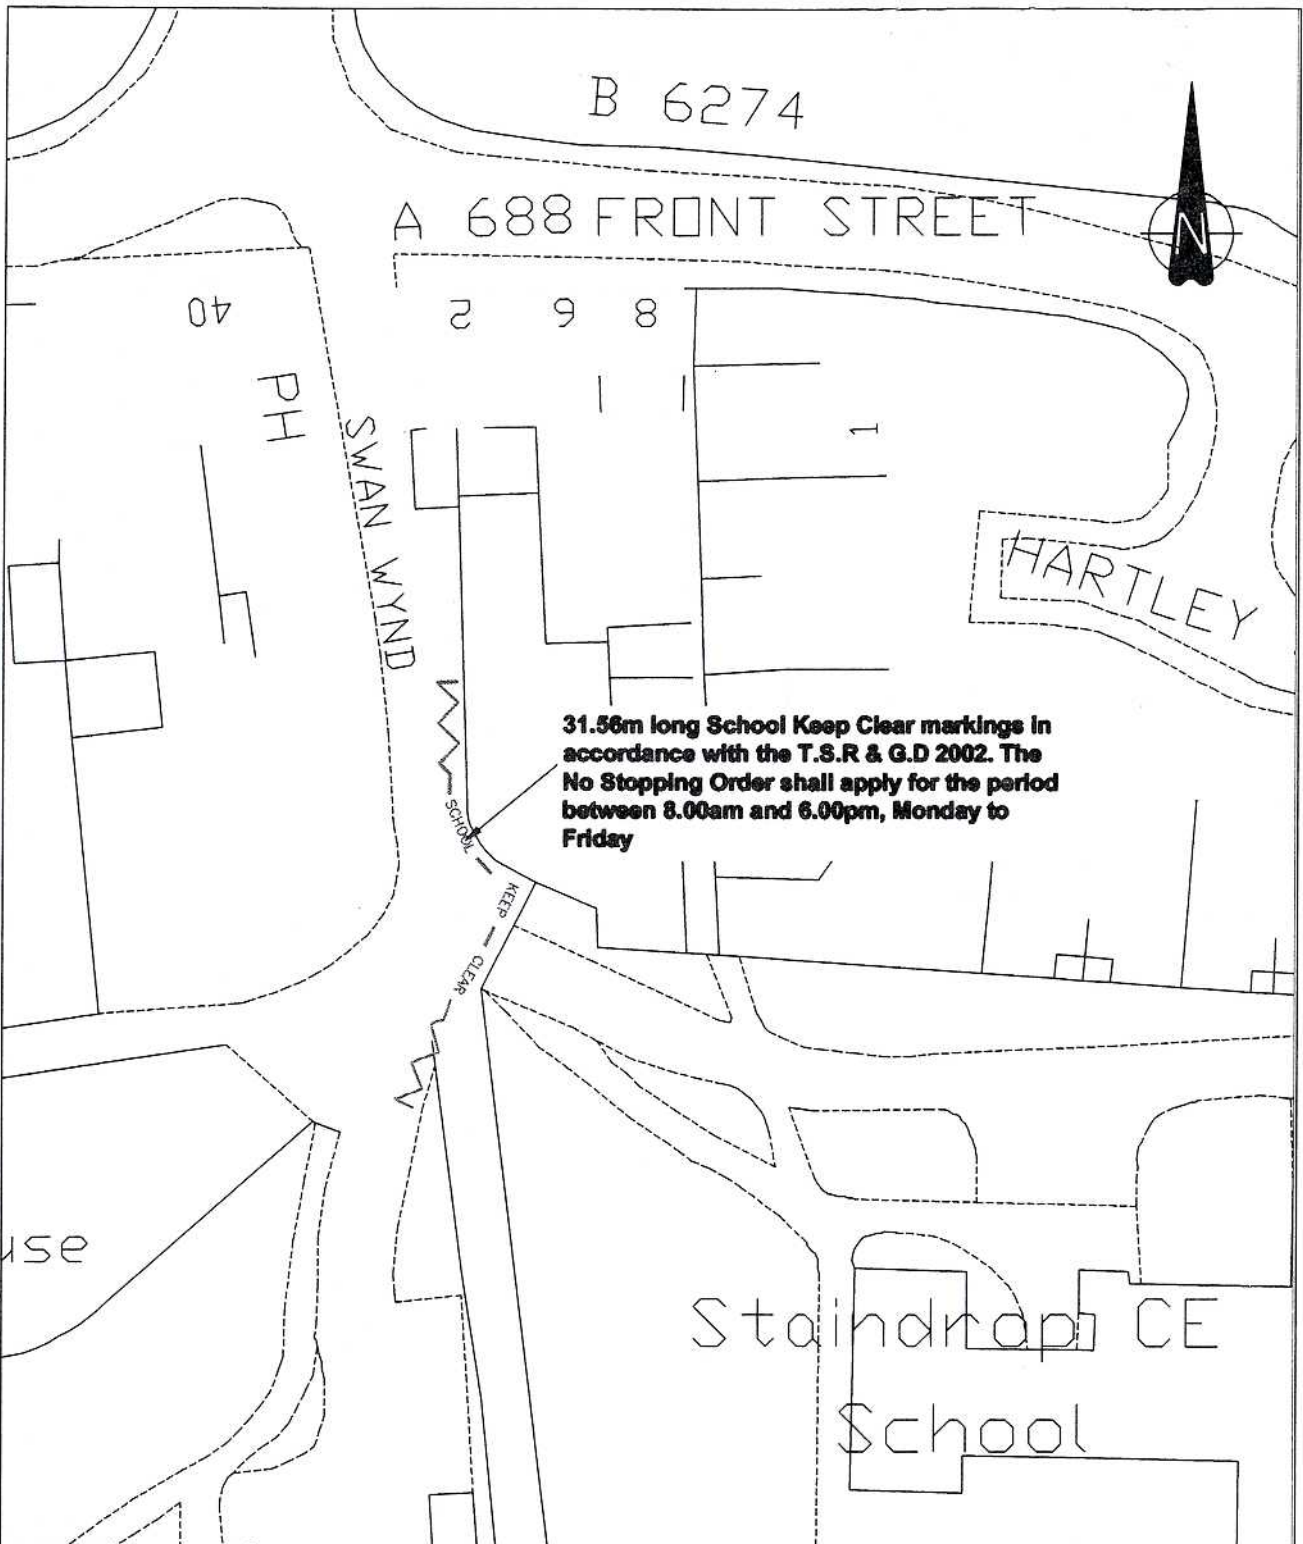

**31.56m long School Keep Clear markings in accordance with the T.S.R & G.D 2002. The No Stopping Order shall apply for the period between 8.00am and 6.00pm, Monday to Friday**

Reproduced from Ordnance Survey material with the permission of Ordnance Survey on behalf of the Controller of Her Majesty's Stationery Office © Crown copyright. Unauthorised reproduction infringes Crown copyright and may lead to prosecution or civil proceedings. Durham County Council. LA 100019778. 2009.

Rev/ Amdt	Drawn By		Approved By			Description Of Amendments
	Name	Date	Name	Date	Sign	
0/-	S.Thompson	June 09	B.Levin	June 09		
0/-	S.Thompson	Aug 09	B.Levin	Aug 09		following a request from the Police

**Durham**  
County Council

**STRATEGIC  
TRAFFIC  
MANAGEMENT**

CORPORATE DIRECTOR OF  
REGENERATION & ECONOMIC  
DEVELOPMENT

COUNTY HALL, DURHAM, DH1 1BA

Project <b>Staindrop CE School</b>	
Drawing <b>TRO Plan</b>	
Scales <b>1:500</b>	Project/Drawing No. <b>SR/40244/03/N1431/12</b>
	Rev.