

35

**THE COUNTY COUNCIL OF DURHAM
(NEWTON AYCLIFFE)
(PROHIBITION AND RESTRICTION OF WAITING AND LOADING AND PROHIBITION OF
STOPPING, PERMIT HOLDERS ONLY) ORDER 2012
(AMENDMENT No. 1) ORDER 2014**

The County Council of Durham ("the Council") in exercise of their powers under Sections 1, 2, 4, 32 and 35 and Part IV of Schedule 9 to the Road Traffic Regulation Act 1984, as amended ("the Act") and Part 6 of the Traffic Management Act 2004, as amended and of all other enabling powers and after consultation with the Chief Officer of Police in accordance with Part III of Schedule 9 to the Act, hereby make the following Order:-

General

1. This Order may be cited as The County Council of Durham (Newton Aycliffe) (Prohibition and Restriction of Waiting and Loading and Prohibition of Stopping, Permit Holders only) Order 2012 (amendment no. 1) order 2014 and shall come into operation on 10 November 2014.

Amendments

2. The under-noted amendments have been made to the following Order:

The County Council of Durham (Newton Aycliffe) (Prohibition and Restriction of Waiting and Loading and Prohibition of Stopping, Permit Holders only) Order 2012

32.

Purpose of Amendments

The following brief synopsis of amendments should be viewed in conjunction with the plans identified within the Schedules to the above Order, however the plan(s) should prevail in the event of any discrepancy:

- (i) **Ketton Way** (opposite Quality System Services) – removal of 12m of restricted waiting. (Plan DY66)
- (ii) **Durham Way North** (opposite Steel and Alloy Processing) – introduction of 37m of restricted parking bay (7am-6pm 2 hours no return within 2 hours) – (Plan DX69)
- (iii) **Greenwell Road** (adjacent Newton Aycliffe Leisure Centre) – introduction of a 25m restricted bay (Loading Only Mon-Sat, 8am-6pm) – (Plan DY74).
- (iv) **Macmillan Road around the Stephenson Way & Greenwell Road junctions** – introduction of no waiting at any time. (Plan DY74).
- (v) **Stephenson Way** (between Nos 6 & 20) – removal of 46m of restricted waiting. (Plan DY74).
- (vi) **Greenwell Road** (adjacent Homeplan) – amending the Loading Only Bay to Loading Only Mon-Sat 8am-6pm. (Plan DZ75).
- (vii) **Simpasture Gate** (incorporating Moule Close and Simpasture House junctions) – extended the existing No Waiting At Any Time restrictions. (Plan DY72).
- (viii) All other restrictions to remain unchanged.

ARTICLES

Article 9(4) has been amended to read:

Save as provided in Article 13 of this Order no person shall, except upon the direction or with the permission of an enforcement officer, or civil enforcement officer, cause or permit any vehicle, other than a vehicle displaying a valid parking permit issued by the Council and distributed by the relevant Markets Manager to Market Traders, to wait in a permit holder only parking place on such days and during such times identified in the individual plans detailed in Schedule 6b to this Order.

SCHEDULES

The following amendments to the schedules have been made:

- Plan ref: DY66 [seal dated 19/7/12] has been removed from Schedule 1 and a plan bearing the same reference seal dated as at the date of this Order inserted.
- Plan ref: DY72 [seal dated 19/7/11] has been removed from Schedule 1 and a plan bearing the same reference seal dated as at the date of this Order inserted.
- Plan ref: DZ75 [seal dated 22/8/13] has been removed from Schedules 1, 2, 3, 4, 6 & 7 and a plan bearing the same reference seal dated as at the date of this Order inserted.
- Plan ref: DY74 [seal dated 19/7/11] has been removed from Schedules 1 & 3 and a plan bearing the same reference seal dated as at the date of this Order inserted.
- Plan ref: DZ69 [seal dated 19/7/11] has been removed from Schedule 3 and a plan bearing the same reference seal dated as at the date of this Order inserted.
- Plan ref: DZ69 [seal dated as at the date of this Order] has been inserted into Schedule 6(a).
- Schedule 6 has been split into two sections and now reads:

Schedule 6a Parking Places

Plan reference numbers: DZ75 [sealed as at the date of this Order]

Schedule 6b Permit Holder Only Parking Places

Plan reference number: DZ69 [sealed as at the date of this Order]

Saving

3. In so far as any provision of this Order conflicts with any provision which is contained in an Order made or having effect as if made under the Act or by or under any other enactment then the provisions of this Order shall prevail.

4. The prohibitions and restrictions imposed by this Order shall be in addition to and not in derogation from any restriction or requirement imposed by any regulations made or having effect as if made under the Act or by or under any other enactment.

**GIVEN UNDER THE COMMON SEAL OF THE COUNTY COUNCIL OF DURHAM
ON THE 30th DAY OF OCTOBER 2014**

.....*BCW*.....
Authorised Sealing Officer





DY72

Key to Types of Restriction



No Waiting At Any Time

XX111

Individual Plan Reference Number

PATH:

Reproduced from Ordnance Survey material with the permission of Ordnance Survey on behalf of the Controller of Her Majesty's Stationary Office © Crown copyright. Unauthorised reproduction infringes Crown copyright and may lead to prosecution or civil proceedings. Durham County Council, LA 100040055, 2014.




Corporate Director
Regeneration & Economic
Development

Strategic Traffic Management
County Hall, Durham DH1 1SU

NEWTON AYLCLIFFE PARKING AND WAITING RESTRICTION



Scale:	1:1250 @ A3
Date:	JULY 2014
Drawn by:	S. Muse
Date Sealed:	30/10/14
Signature:	<i>AM</i>
Map Schedule:	DY72

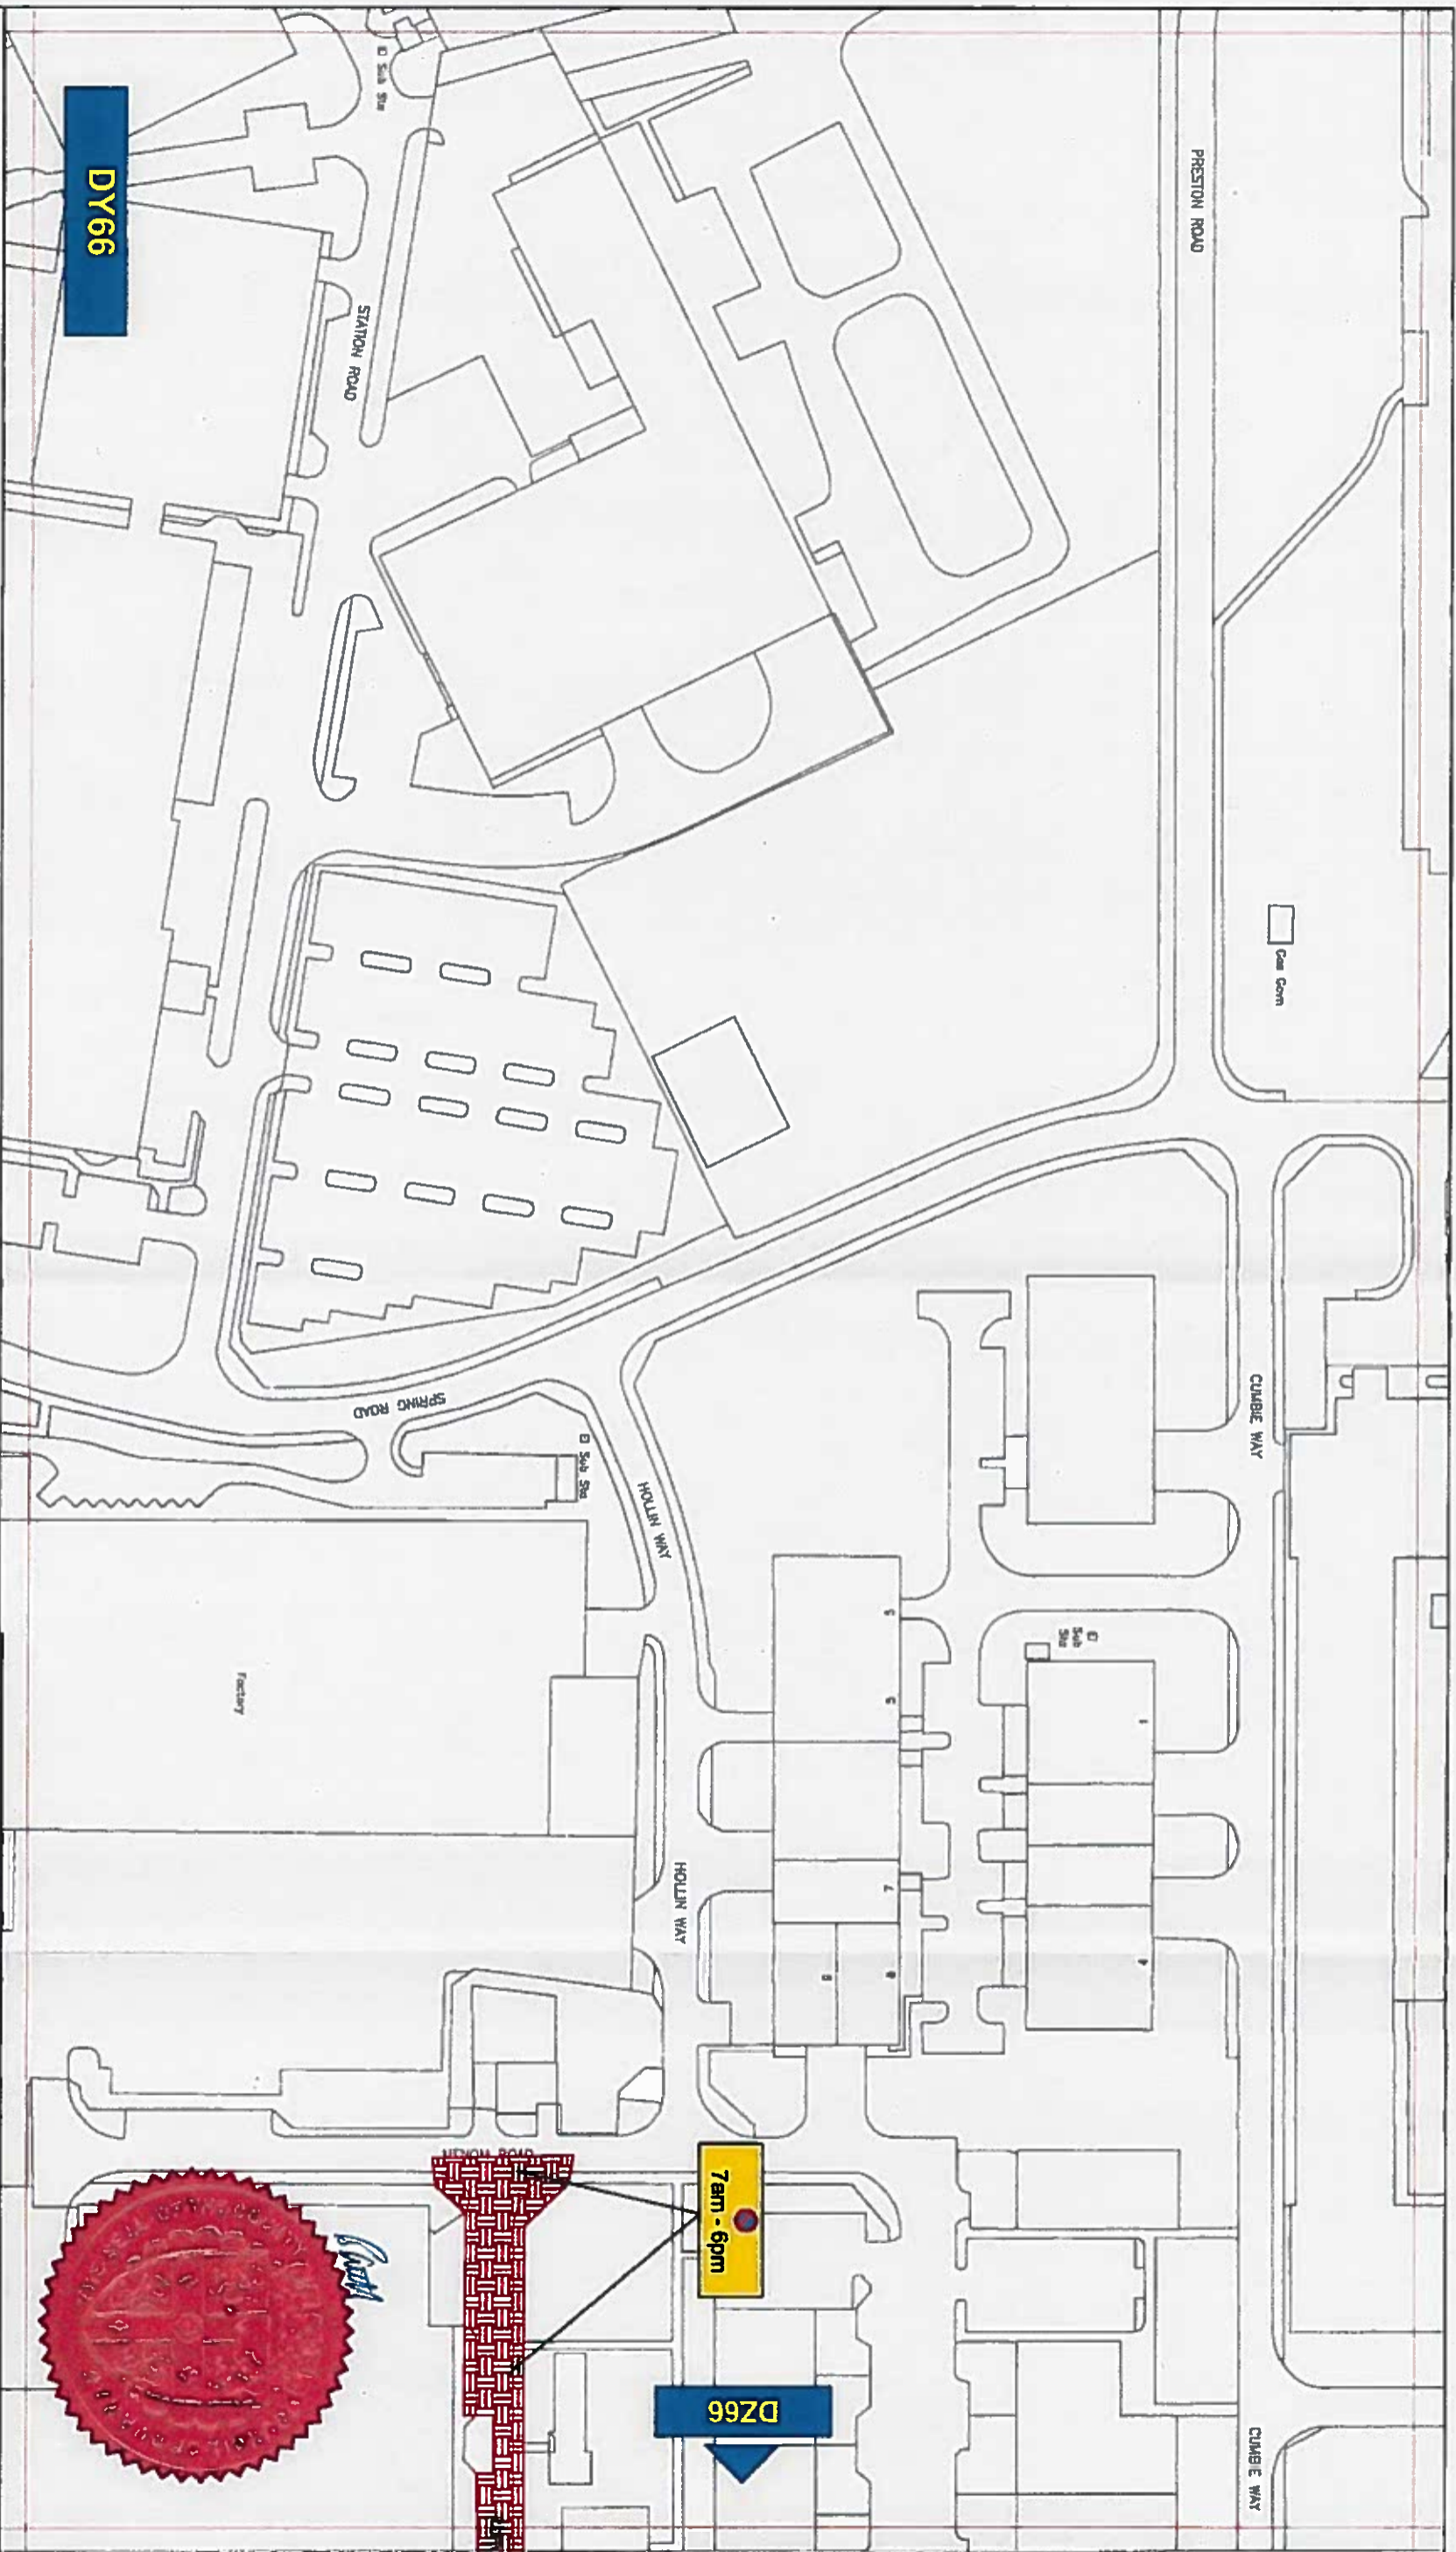

Key to Types of Restriction

 Restricted Waiting

 Individual Plan Reference Number

DY66

7am - 6pm


DY66




Corporate Director
Regeneration & Economic
Development
Strategic Traffic Management
County Hall, Durham DH1 5UG

NEWTON AYCLIFFE PARKING AND WAITING RESTRICTION

Scale:	1:1250 @ A3		
Date:	JULY 2014		
Drawn by:	S. Mase	Signature:	
Date Sealed:	30/10/14	Map Schedule:	DY66

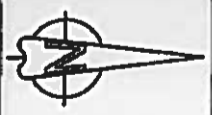

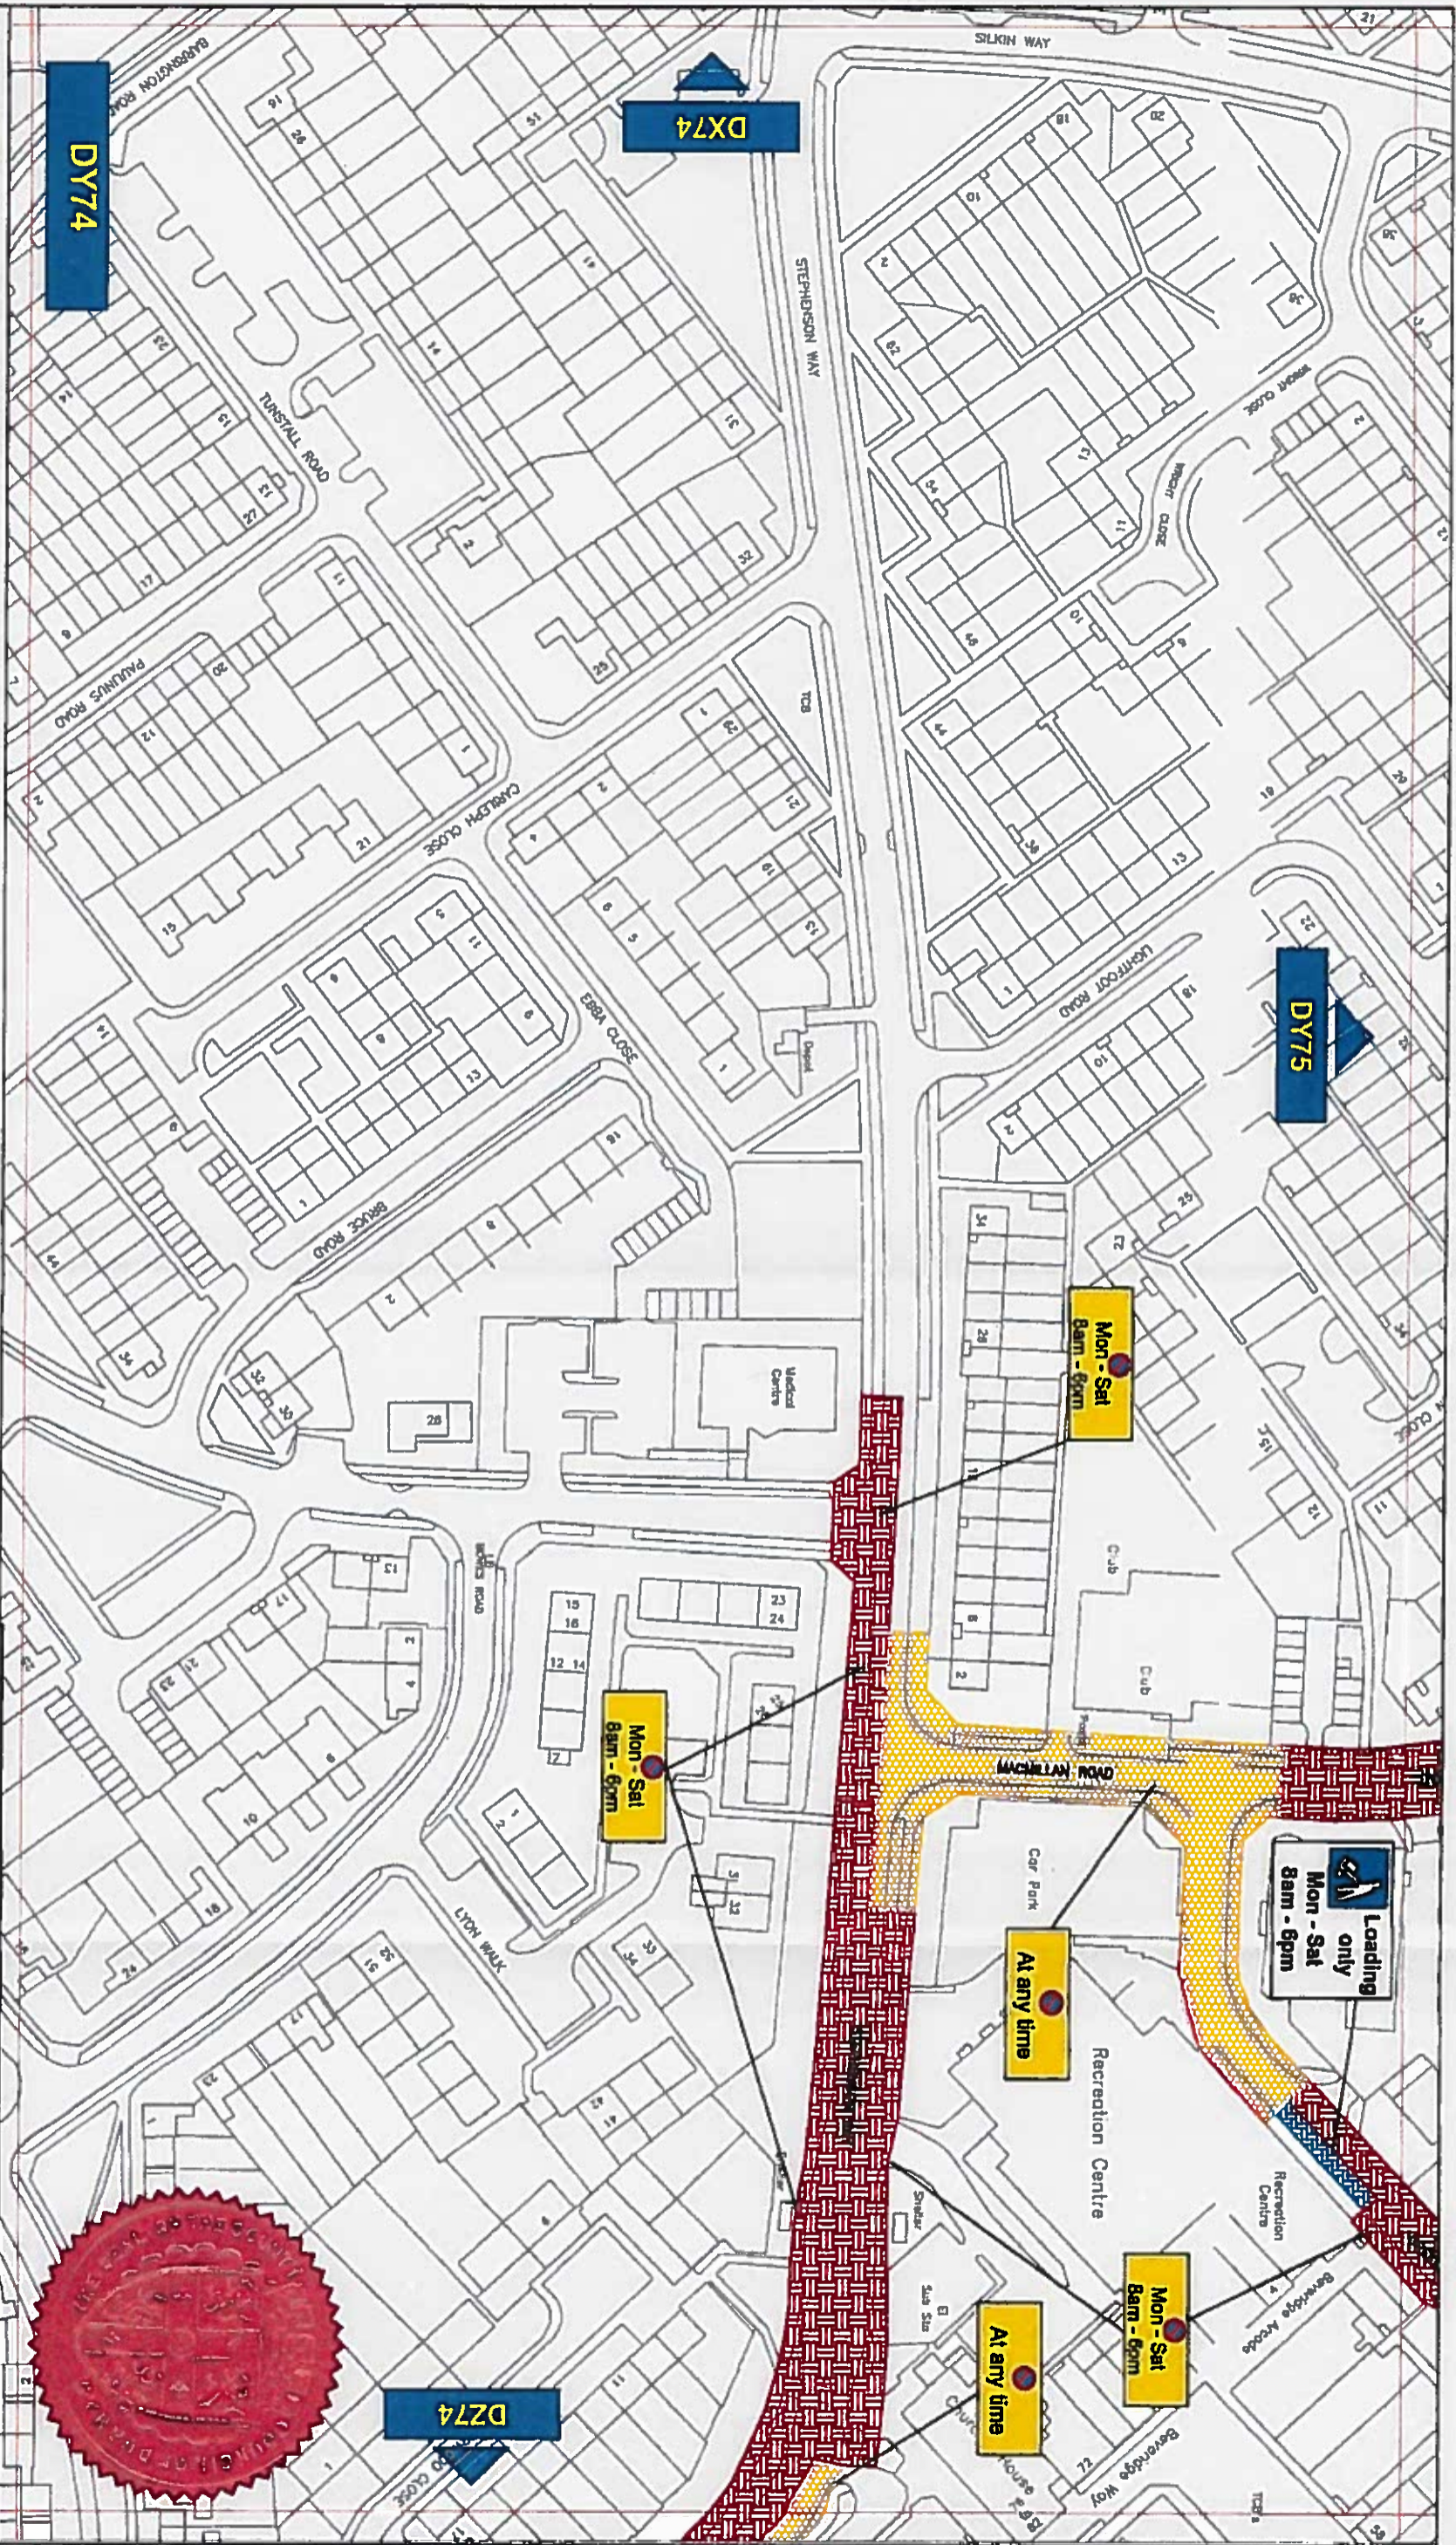

Key to Types of Restriction

-  Restricted Waiting
-  No Waiting At Any Time
-  Restricted Bay
-  Individual Plan Reference Number

PATH:

Reproduced from Ordnance Survey material with the permission of Ordnance Survey on behalf of the Controller of Her Majesty's Stationery Office © Crown copyright. Unauthorised reproduction infringes Crown copyright and may lead to prosecution or civil proceedings. Durham County Council, LA 100048055, 2014.



Corporate Director
Regeneration & Economic
Development

Strategic Traffic Management
County Hall, Durham DH1 1SU

NEWTON AYCLIFFE PARKING AND WAITING RESTRICTION



Scale:	1:1250 @ A3
Date:	JULY 2014
Drawn by:	S. Muse
Date Sealed:	30/10/14
Signature:	
Map Schedule:	DY74

