

**THE COUNTY COUNCIL OF DURHAM
(SPENNYMOOR)
(PROHIBITION OF WAITING & STOPPING, RESTRICTION OF WAITING,
LOADING/UNLOADING & PARKING PLACES) ORDER 2011
(AMENDMENT No. 1) ORDER 2014**

The County Council of Durham ("the Council") in exercise of their powers under Sections 1, 2, 4, 32 and 35 and Part IV of Schedule 9 to the Road Traffic Regulation Act 1984, as amended ("the Act") and Part 6 of the Traffic Management Act 2004, as amended and of all other enabling powers and after consultation with the Chief Officer of Police in accordance with Part III of Schedule 9 to the Act, hereby make the following Order:-

General

1. This Order may be cited as The County Council of Durham (Spennymoor) (Parking & Stopping, Restriction of Waiting, Loading/Unloading & Parking Places) Order 2011 (Amendment No. 1) Order 2014 and shall come into operation on 2 February 2015.

Amendments

2. The under-noted amendments have been made to the following Order:

The County Council of Durham (Spennymoor) (Parking & Stopping, Restriction of Waiting, Loading/Unloading & Parking Places) Order 2011

55.

Purpose of Amendments

The following brief synopsis of amendments should be viewed in conjunction with the plans identified within the Schedules to the above Order, however the plan(s) should prevail in the event of any discrepancy:

- (i) **Whitworth Terrace (side)** between No. 58 and 59; remove the limited waiting restriction on the North East side (Plan DT105).
- (ii) **Cheapside (outside Nos 7-13 & 2-6) Parking Mon-Sat 8am-6pm 1 hour no return within 1 hour – increased waiting time to Mon-Sat 8am-6pm 2 hours no return within 3 hours.** (Plan DV107).
- (iii) All other restrictions to remain unchanged.

ARTICLES

Article 8 (Parking Places) – The following has been inserted into the heading of this Article:

- (e) **Between 8.00am and 6.00pm Monday to Saturday, 2 hours no return within 3 hours**

SCHEDULES

The following amendments to the schedules have been made:

Plan ref: DT105 [seal dated 11/4/13] has been removed from Schedules 1, 3 & 4 and a plan bearing the same reference seal dated as at the date of this Order inserted.

Plan ref: DV107 [seal dated 20/2/14] has been removed from Schedules 1, 2, 4, 5, 6 & 7 and a plan bearing the same reference seal dated as at the date of this Order inserted.

Schedule 5 (parking Places) – the following has been inserted into the heading of this Article:

- (e) **Between 8.00am and 6.00pm Monday to Saturday, 2 hours no return within 3 hours**


Saving

- 3. In so far as any provision of this Order conflicts with any provision which is contained in an Order made or having effect as if made under the Act or by or under any other enactment then the provisions of this Order shall prevail.
- 4. The prohibitions and restrictions imposed by this Order shall be in addition to and not in derogation from any restriction or requirement imposed by any regulations made or having effect as if made under the Act or by or under any other enactment.

**GIVEN UNDER THE COMMON SEAL OF THE COUNTY COUNCIL OF DURHAM
ON THE 29th DAY OF JANUARY 2015**


.....
Authorised Sealing Officer



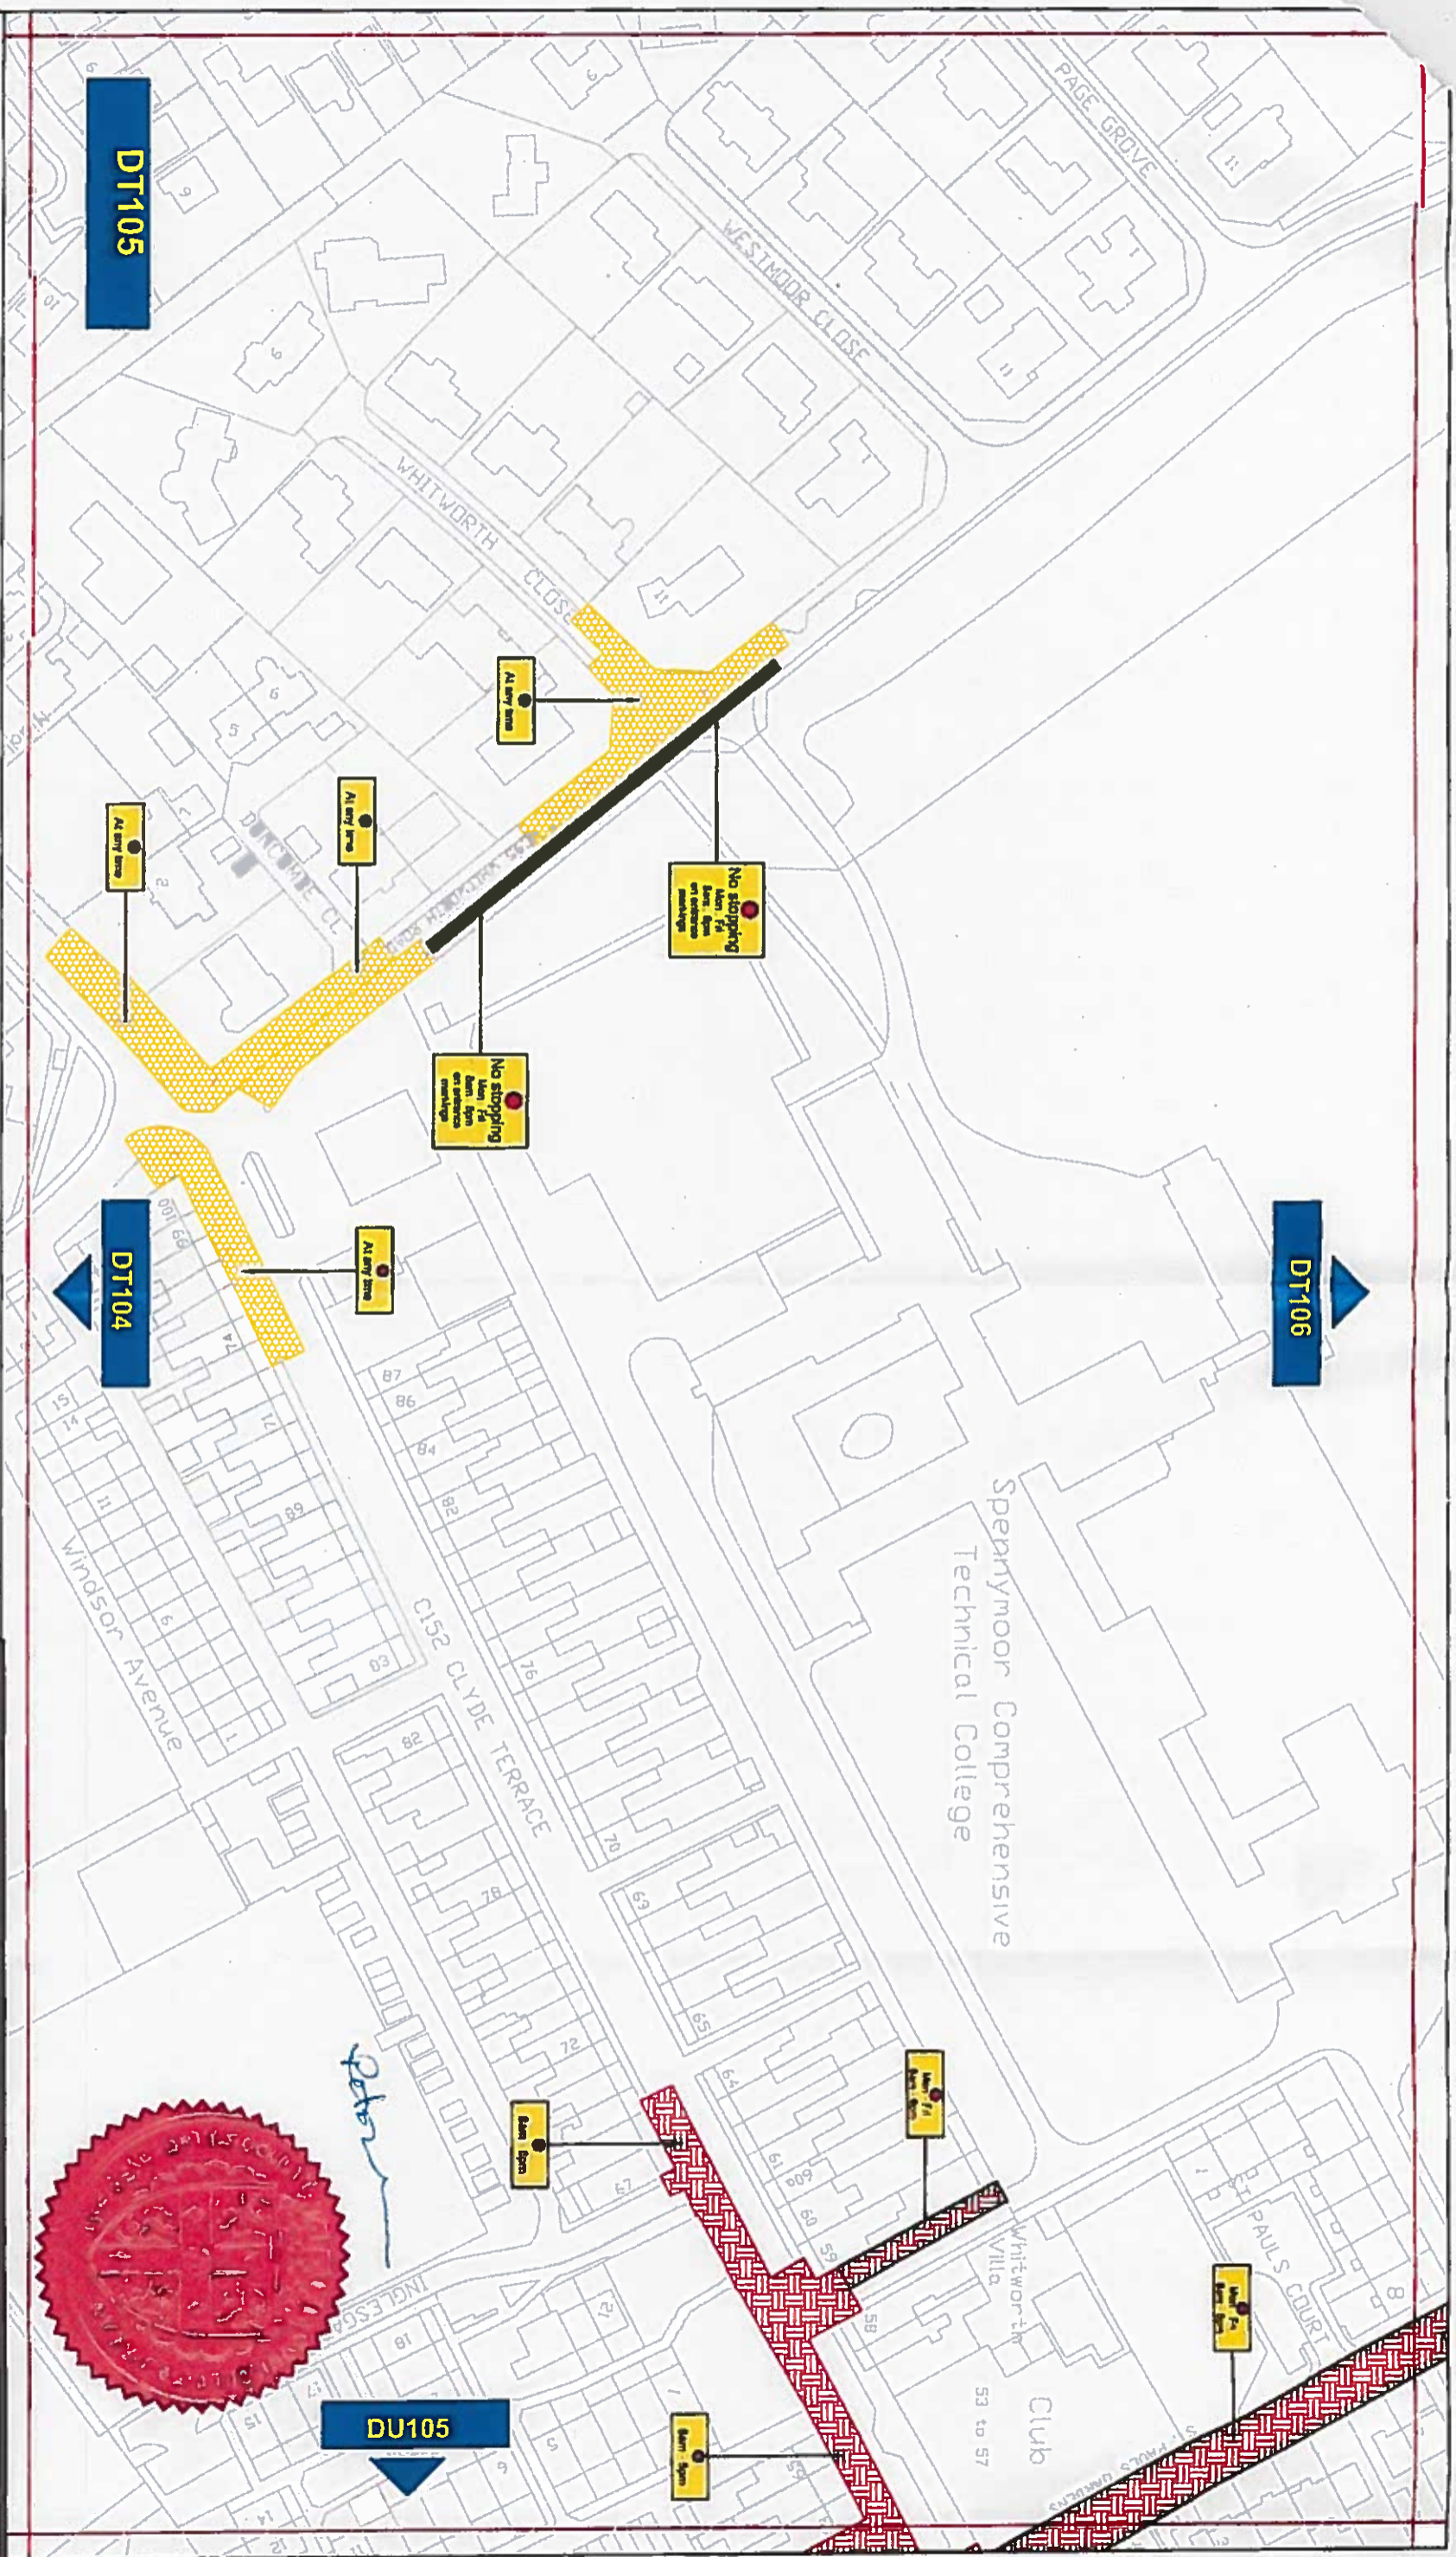

Key to Types of Restriction

-  No Waiting At Any Time
-  No Stopping
-  Restricted Waiting
-  Individual Reference Number

PA111

Reproduced from Ordnance Survey material with the permission of Ordnance Survey on behalf of the Controller of Her Majesty's Stationary Office © Crown copyright. Unauthorised reproduction infringes Crown copyright and may lead to prosecution or civil proceedings. Durham County Council. LA 100049055. 2014.



Corporate Director
Regeneration & Economic
Development


Strategic Traffic Management
County Hall, Durham DH1 5UD

**SPENNYMOOR
PARKING AND WAITING RESTRICTIONS**

Scale:	1:1250 @ A3
Date:	June 2014
Drawn by:	R. Smith
Date Sealed:	29/1/15
Signature:	<i>RS</i>
Map Schedule:	DT105



DU105

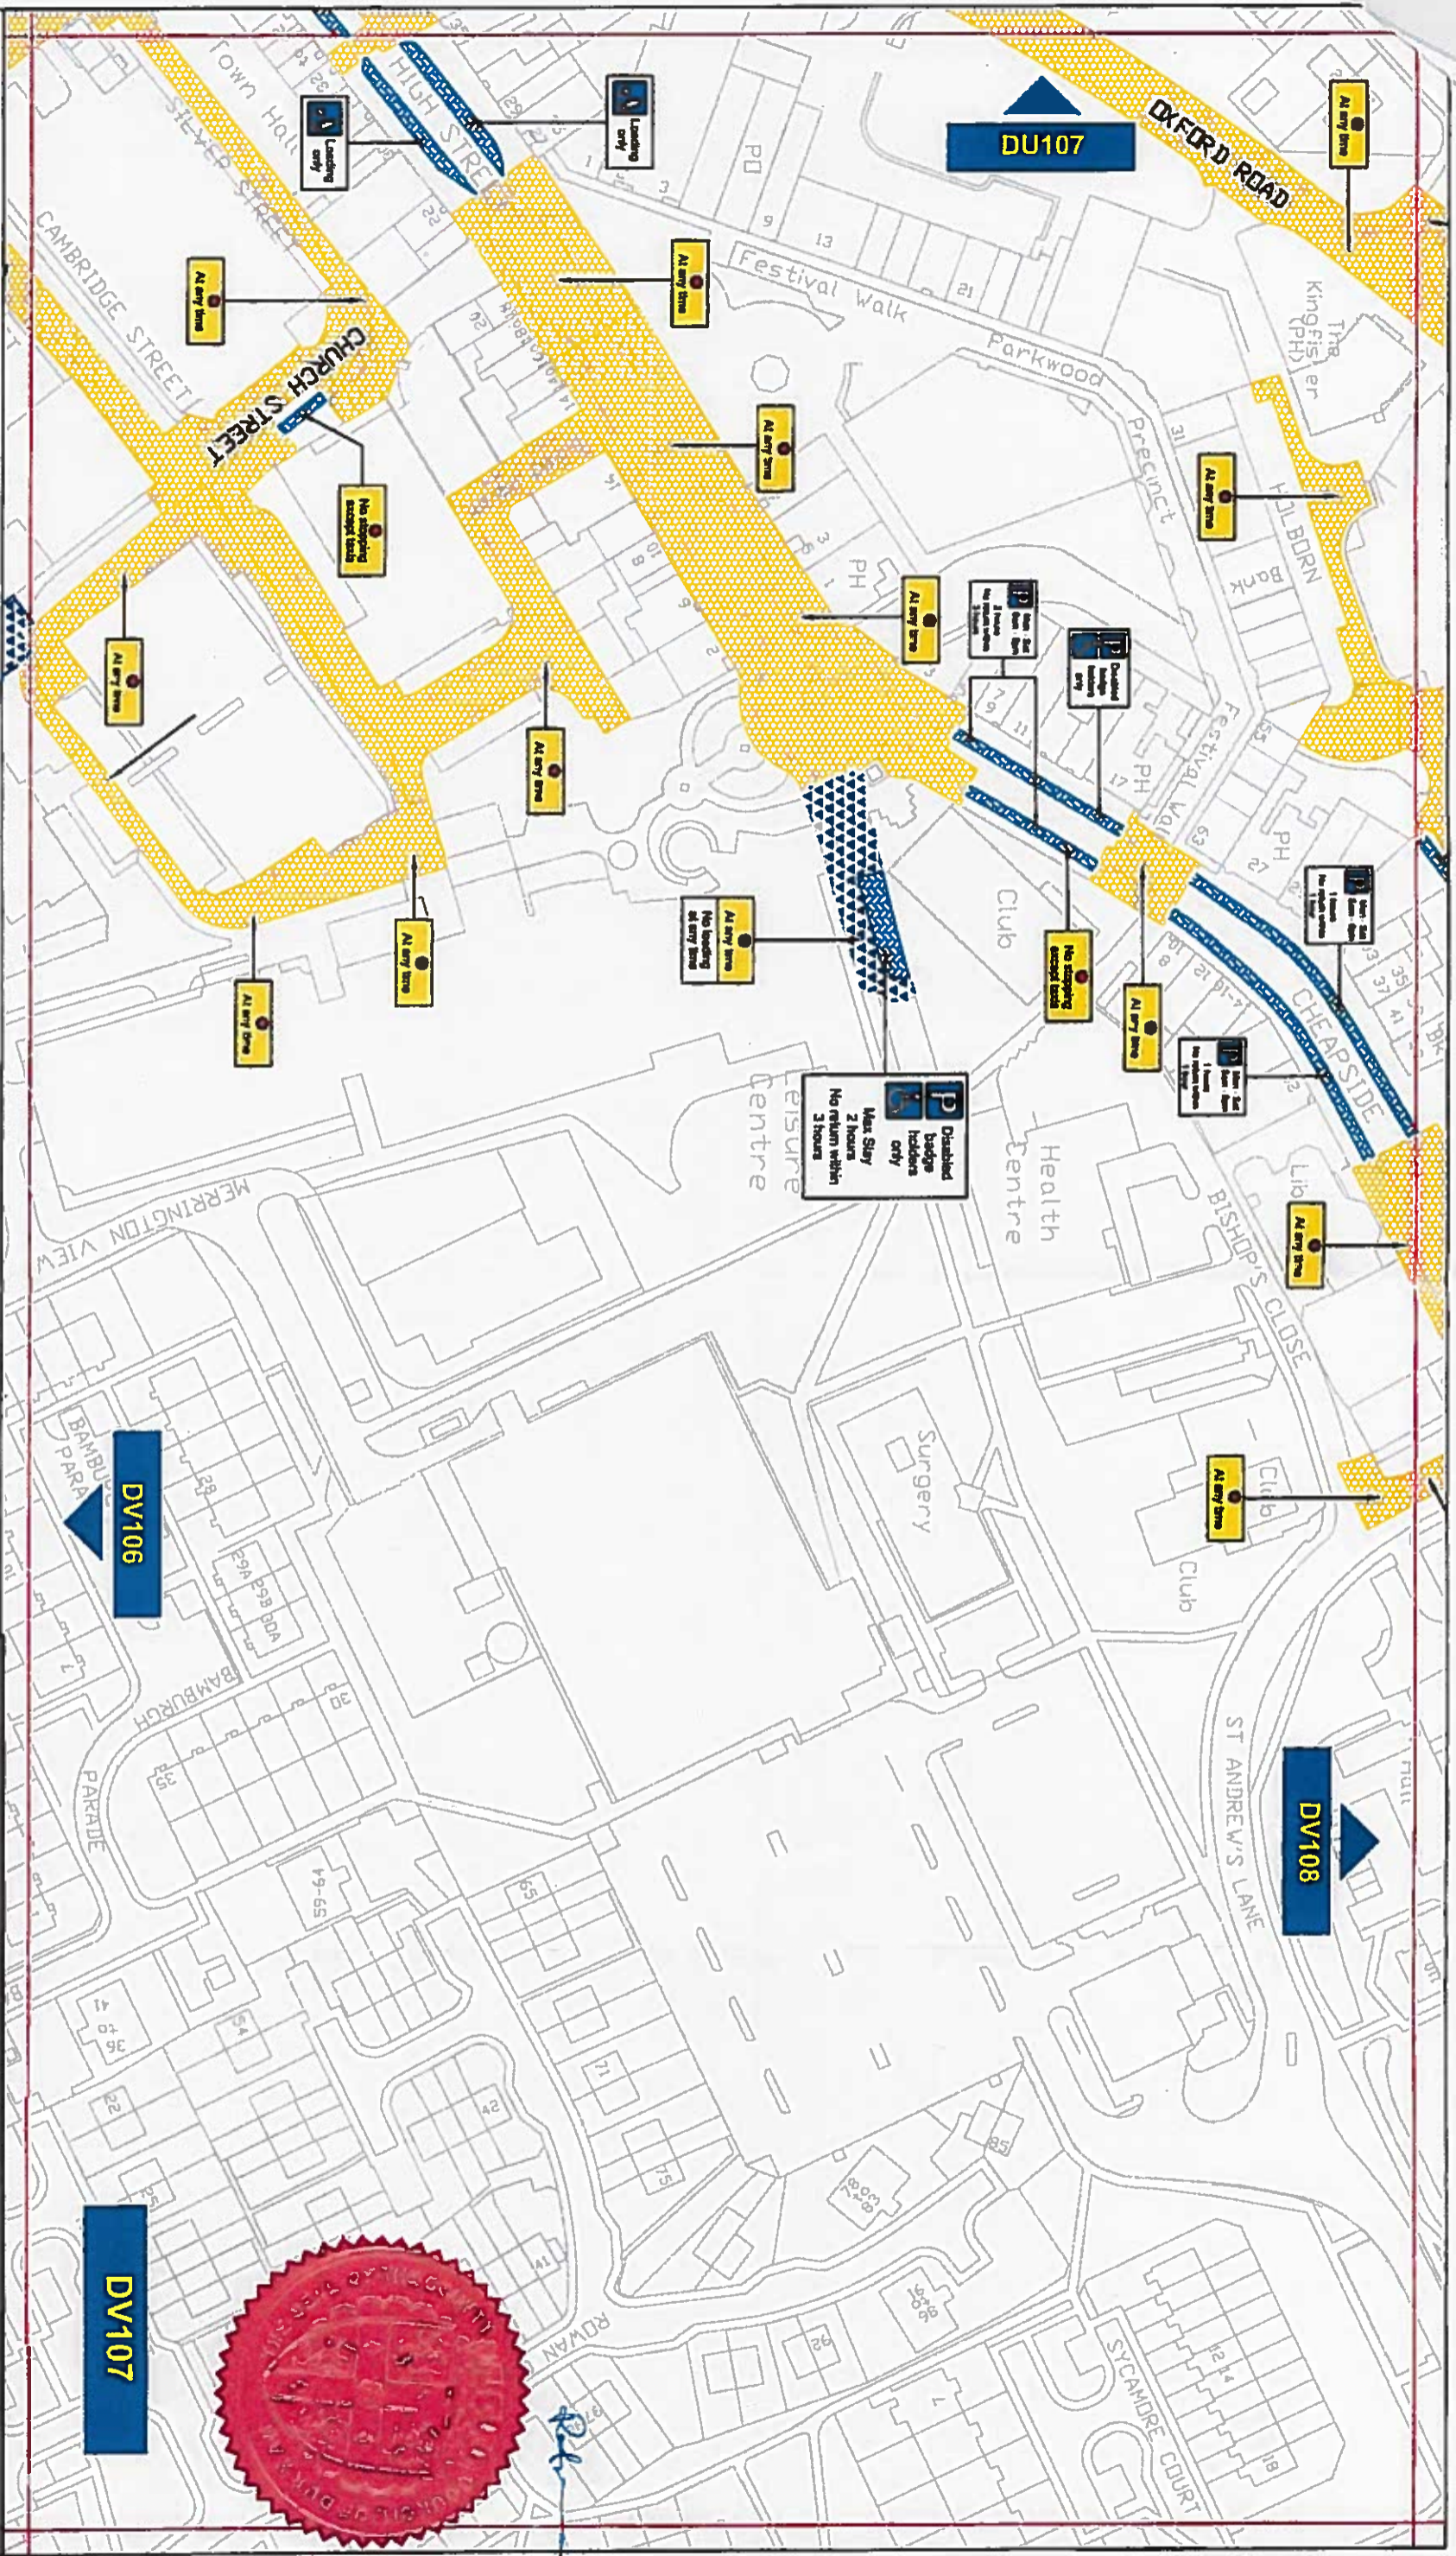

Key to Types of Restriction

-  No Waiting At Any Time
-  No Waiting and No Loading/Unloading At Any Time
-  Restricted Bay
-  Individual Reference Number

PATH: Reproduced from Ordnance Survey material with the permission of Ordnance Survey on behalf of the Controller of Her Majesty's Stationery Office © Crown copyright. Unauthorised reproduction infringes Crown copyright and may lead to prosecution or civil proceedings. Durham County Council. LA 100049005. 2014.



Durham
County Council

Corporate Director
Regeneration & Economic
Development

Strategic Traffic Management
County Hall, Durham DH1 1SU

SPENNYMOOR PARKING AND WAITING RESTRICTIONS

Scale:	1:1250 @ A3		
Date:	June 2014		
Drawn by:	R. Smith	Signature:	<i>ASM</i>
Date Sealed:	29/1/15	Map Scheduler:	DV107