

**THE COUNTY COUNCIL OF DURHAM  
(CHESTER-LE-STREET AND BIRTLEY)  
(PROHIBITION AND RESTRICTION OF WAITING, LOADING/UNLOADING  
& PARKING PLACES) CONSOLIDATION NO. 2 (AMENDMENT NO. 3)  
ORDER 2013**

The County Council of Durham ("the Council") in exercise of their powers under Sections 1, 2, 4, 32 and 35 and Part IV of Schedule 9 to the Road Traffic Regulation Act 1984, as amended ("the Act") and of all other enabling powers and after consultation with the Chief Officer of Police in accordance with Part III of Schedule 9 to the Act, hereby make the following Order:-

**Part I**

**1. Citation and Commencement**

This Order may be cited as The County Council of Durham (Chester-le-Street and Birtley (Prohibition and Restriction of Waiting, Loading/Unloading & Parking Places) Consolidation No. 2 (Amendment No. 3) Order 2013 and shall come into operation on 5<sup>th</sup> May 2014.

**Part II**

**2. Purpose of Amendment**

- (a) to introduce a Prohibition of Waiting at the following locations:
  - Unc. Clifford Terr., (both sides) adjacent to junction with A167 Durham Rd.;
  - Unc. Weldon Terr., (north side) from Lumley Terr. to the rear of Red Rose Terr.,
  - Unc. Wilfred St. (east side) continuing into West Lane to include the whole of this side of the junction; and
- (b) to make minor administrative amendments to the Order, as outlined below.

**3. Amendments**

- a) The following amendments apply to:

The County Council of Durham (Chester-le-Street and Birtley)  
(Prohibition and Restriction of Waiting, Loading/Unloading & Parking  
Places) (Consolidation No. 2) Order 2012


158  
167.

(b) Schedules

The schedules identified in Column A have been amended by removing the existing seal dated plans identified in Column B and inserting new seal dated plans bearing the same plan reference as identified in Column C:

| A           | B  | C   |
|-------------|--|---|
| Schedule No | Existing Plan Reference & date                     | New Plan Reference & date                             |
| 1           | DY168 (5/7/12)<br>DY169 (5/7/12)<br>DY170 (7/3/13) | DY168 (24/4/14)<br>DY169 (24/4/14)<br>DY170 (24/4/14) |
| 2           | DY169 (5/7/12)<br>DY170 (7/3/13)                   | DY169 (24/4/14)<br>DY170 (24/4/14)                    |
| 4           | DY169 (5/7/12)<br>DY170 (7/3/13)                   | DY169 (24/4/14)<br>DY170 (24/4/14)                    |
| 5           | DY170 (7/3/13)                                     | DY170 (24/4/14)                                       |
| 6           | DY169 (5/7/12)                                     | DY169 (24/4/14)                                       |
| 7           | DY170 (7/3/13)                                     | DY170 (24/4/14)                                       |
| 8           | DY170 (7/3/13)                                     | DY170 (24/4/14)                                       |

GIVEN UNDER THE COMMON SEAL OF THE COUNTY COUNCIL OF DURHAM  
ON 24<sup>th</sup> DAY OF APRIL 2014

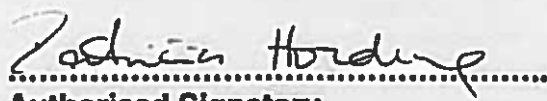  
.....  
Authorized Signatory





**Key to Types of Restriction**


-  No Waiting At Any Time
-  Restricted Waiting
-  No Waiting And No Loading/Unloading At Any Time
-  Restricted Bay


Reproduced from Ordnance Survey material with the permission of Ordnance Survey on behalf of the Controller of Her Majesty's Stationery Office © Crown copyright. Unauthorised reproduction infringes Crown copyright and may lead to prosecution or civil proceedings. Durham County Council. LA 100049086. 2013.




**Durham**  
County Council  
Corporate Director  
Regeneration & Economic  
Development  
Strategic Traffic Management  
County Hall, Durham DH1 1SUQ

**CHESTER-LE-STREET - PARKING AND WAITING RESTRICTIONS**

|              |   |
|--------------|---|
| Scale        | 1:1250 @ A3   |
| Date         | MARCH 2013  |
| Drawn by     | P. Ward   |
| Date Sealed  | 24/4/14   |
| Signature    |  |
| Map Schedule | DY169   |

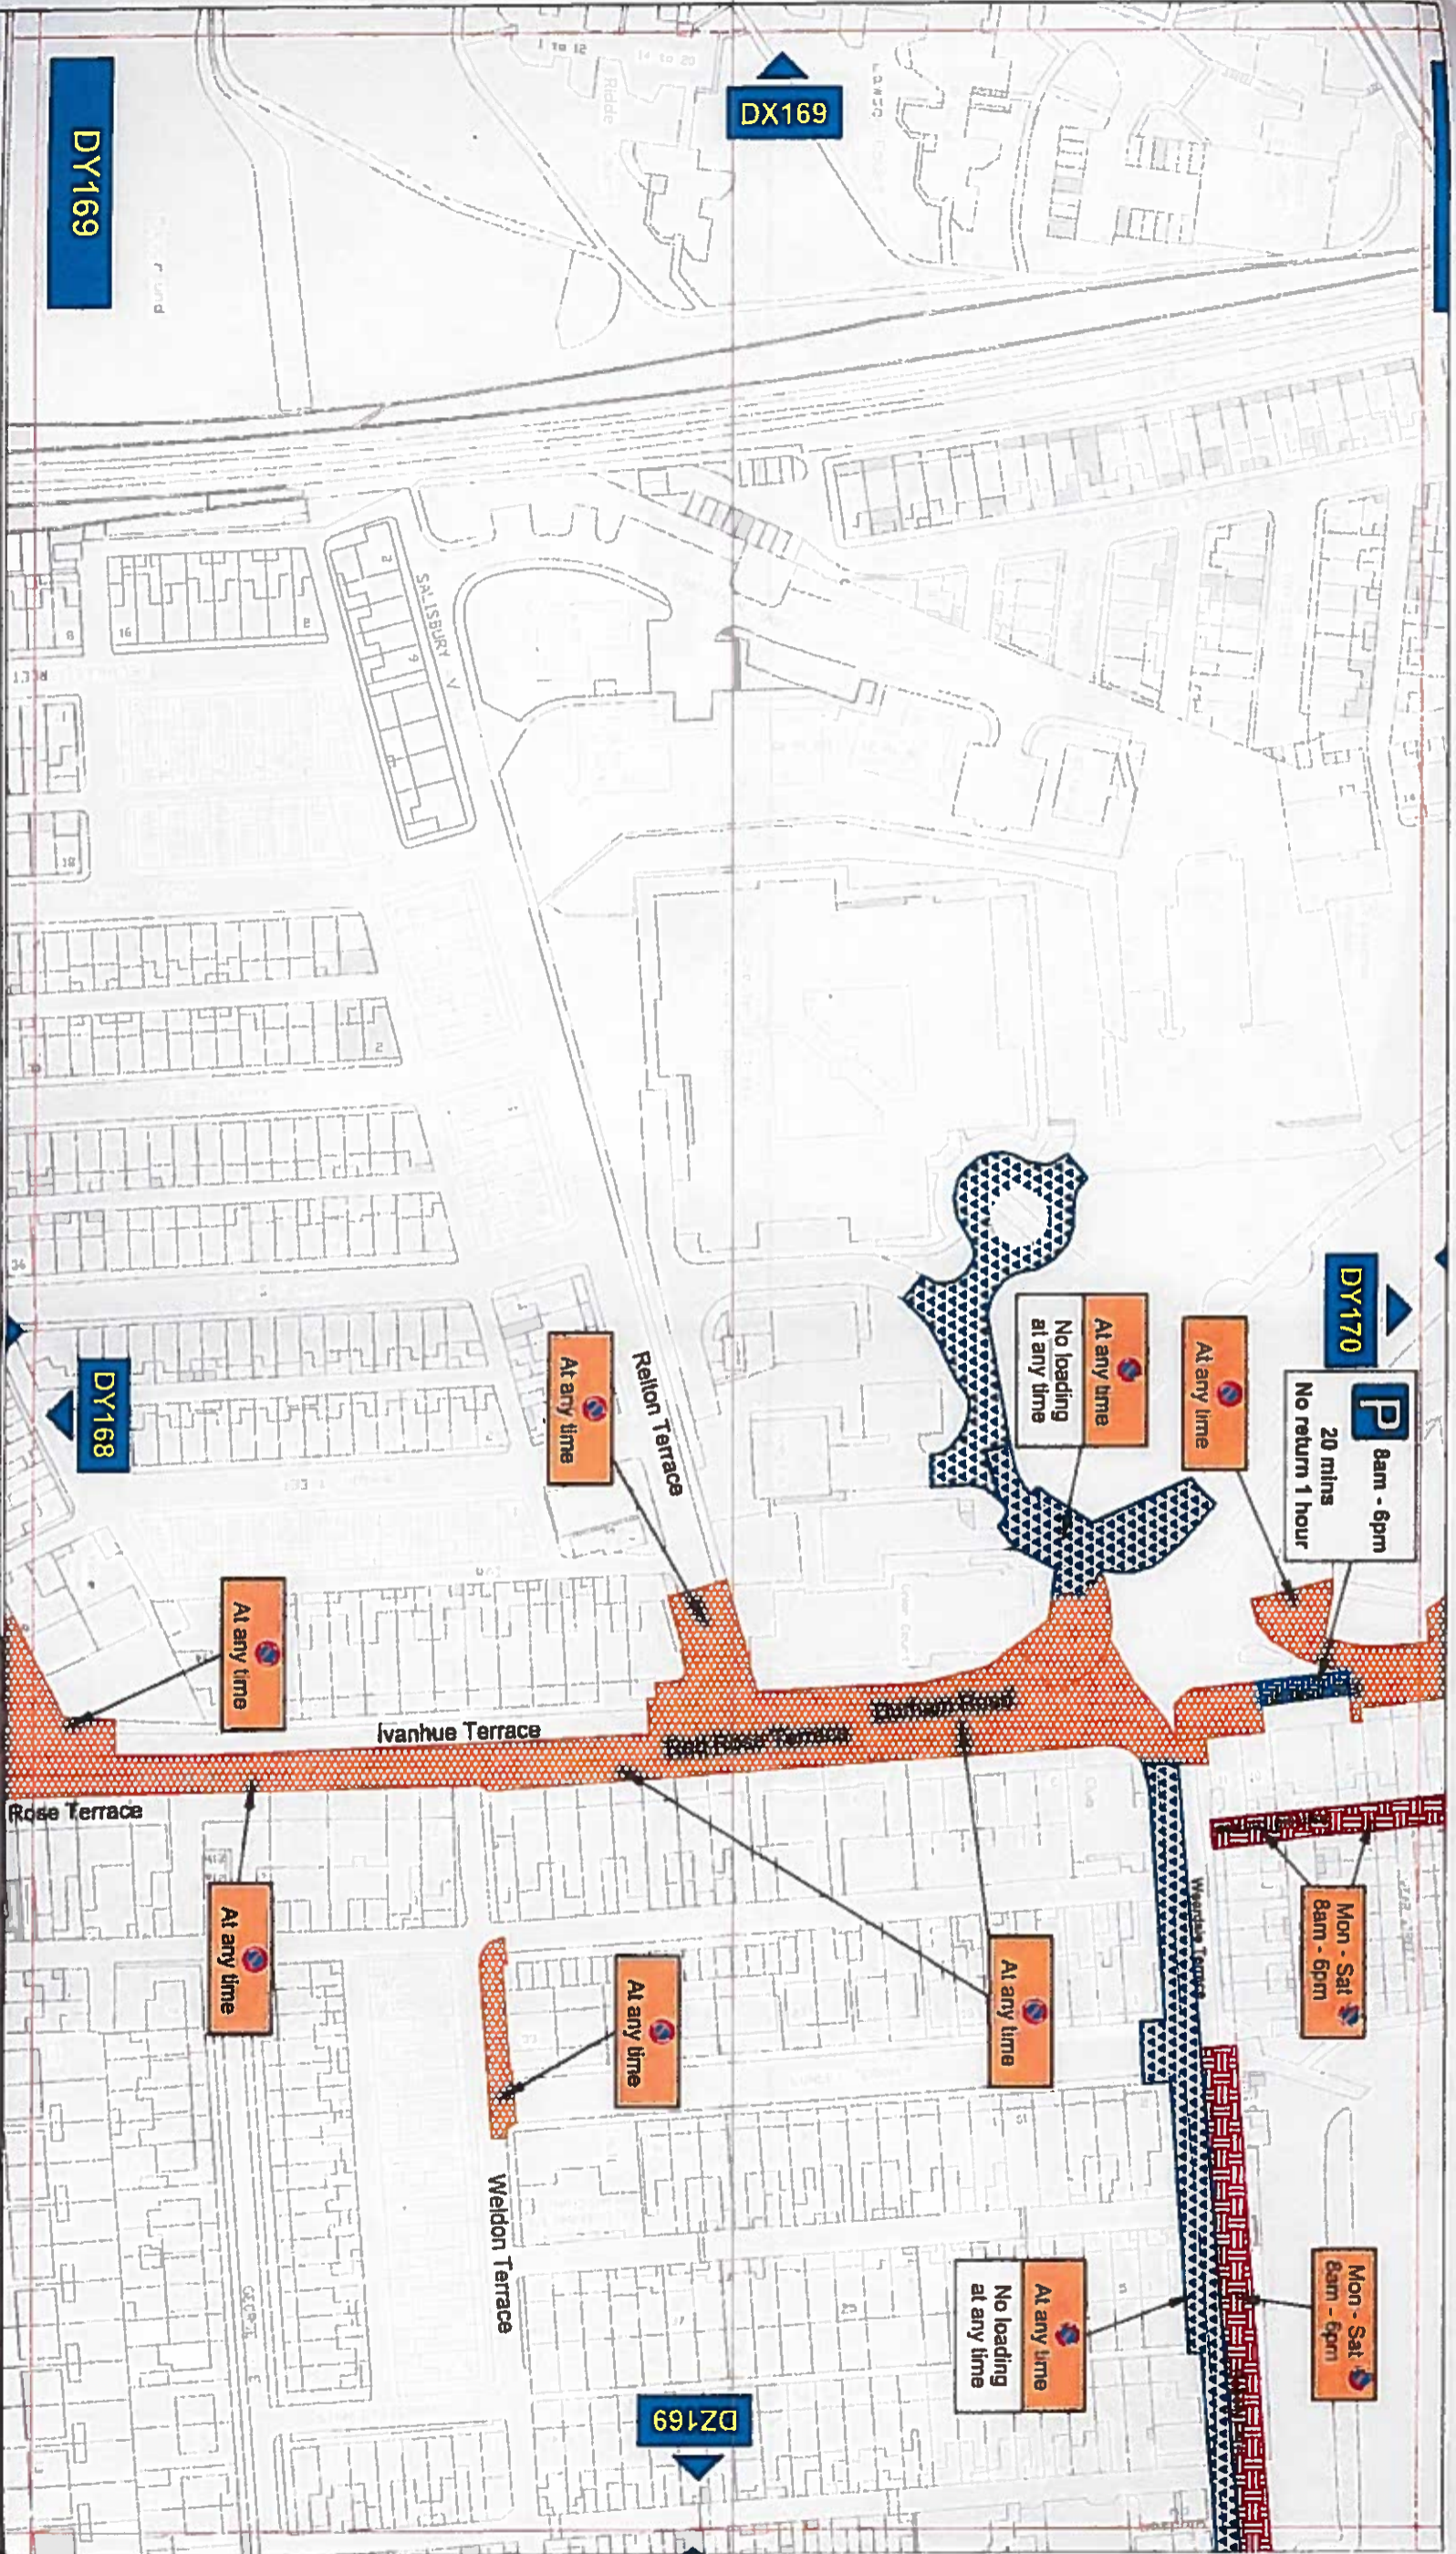



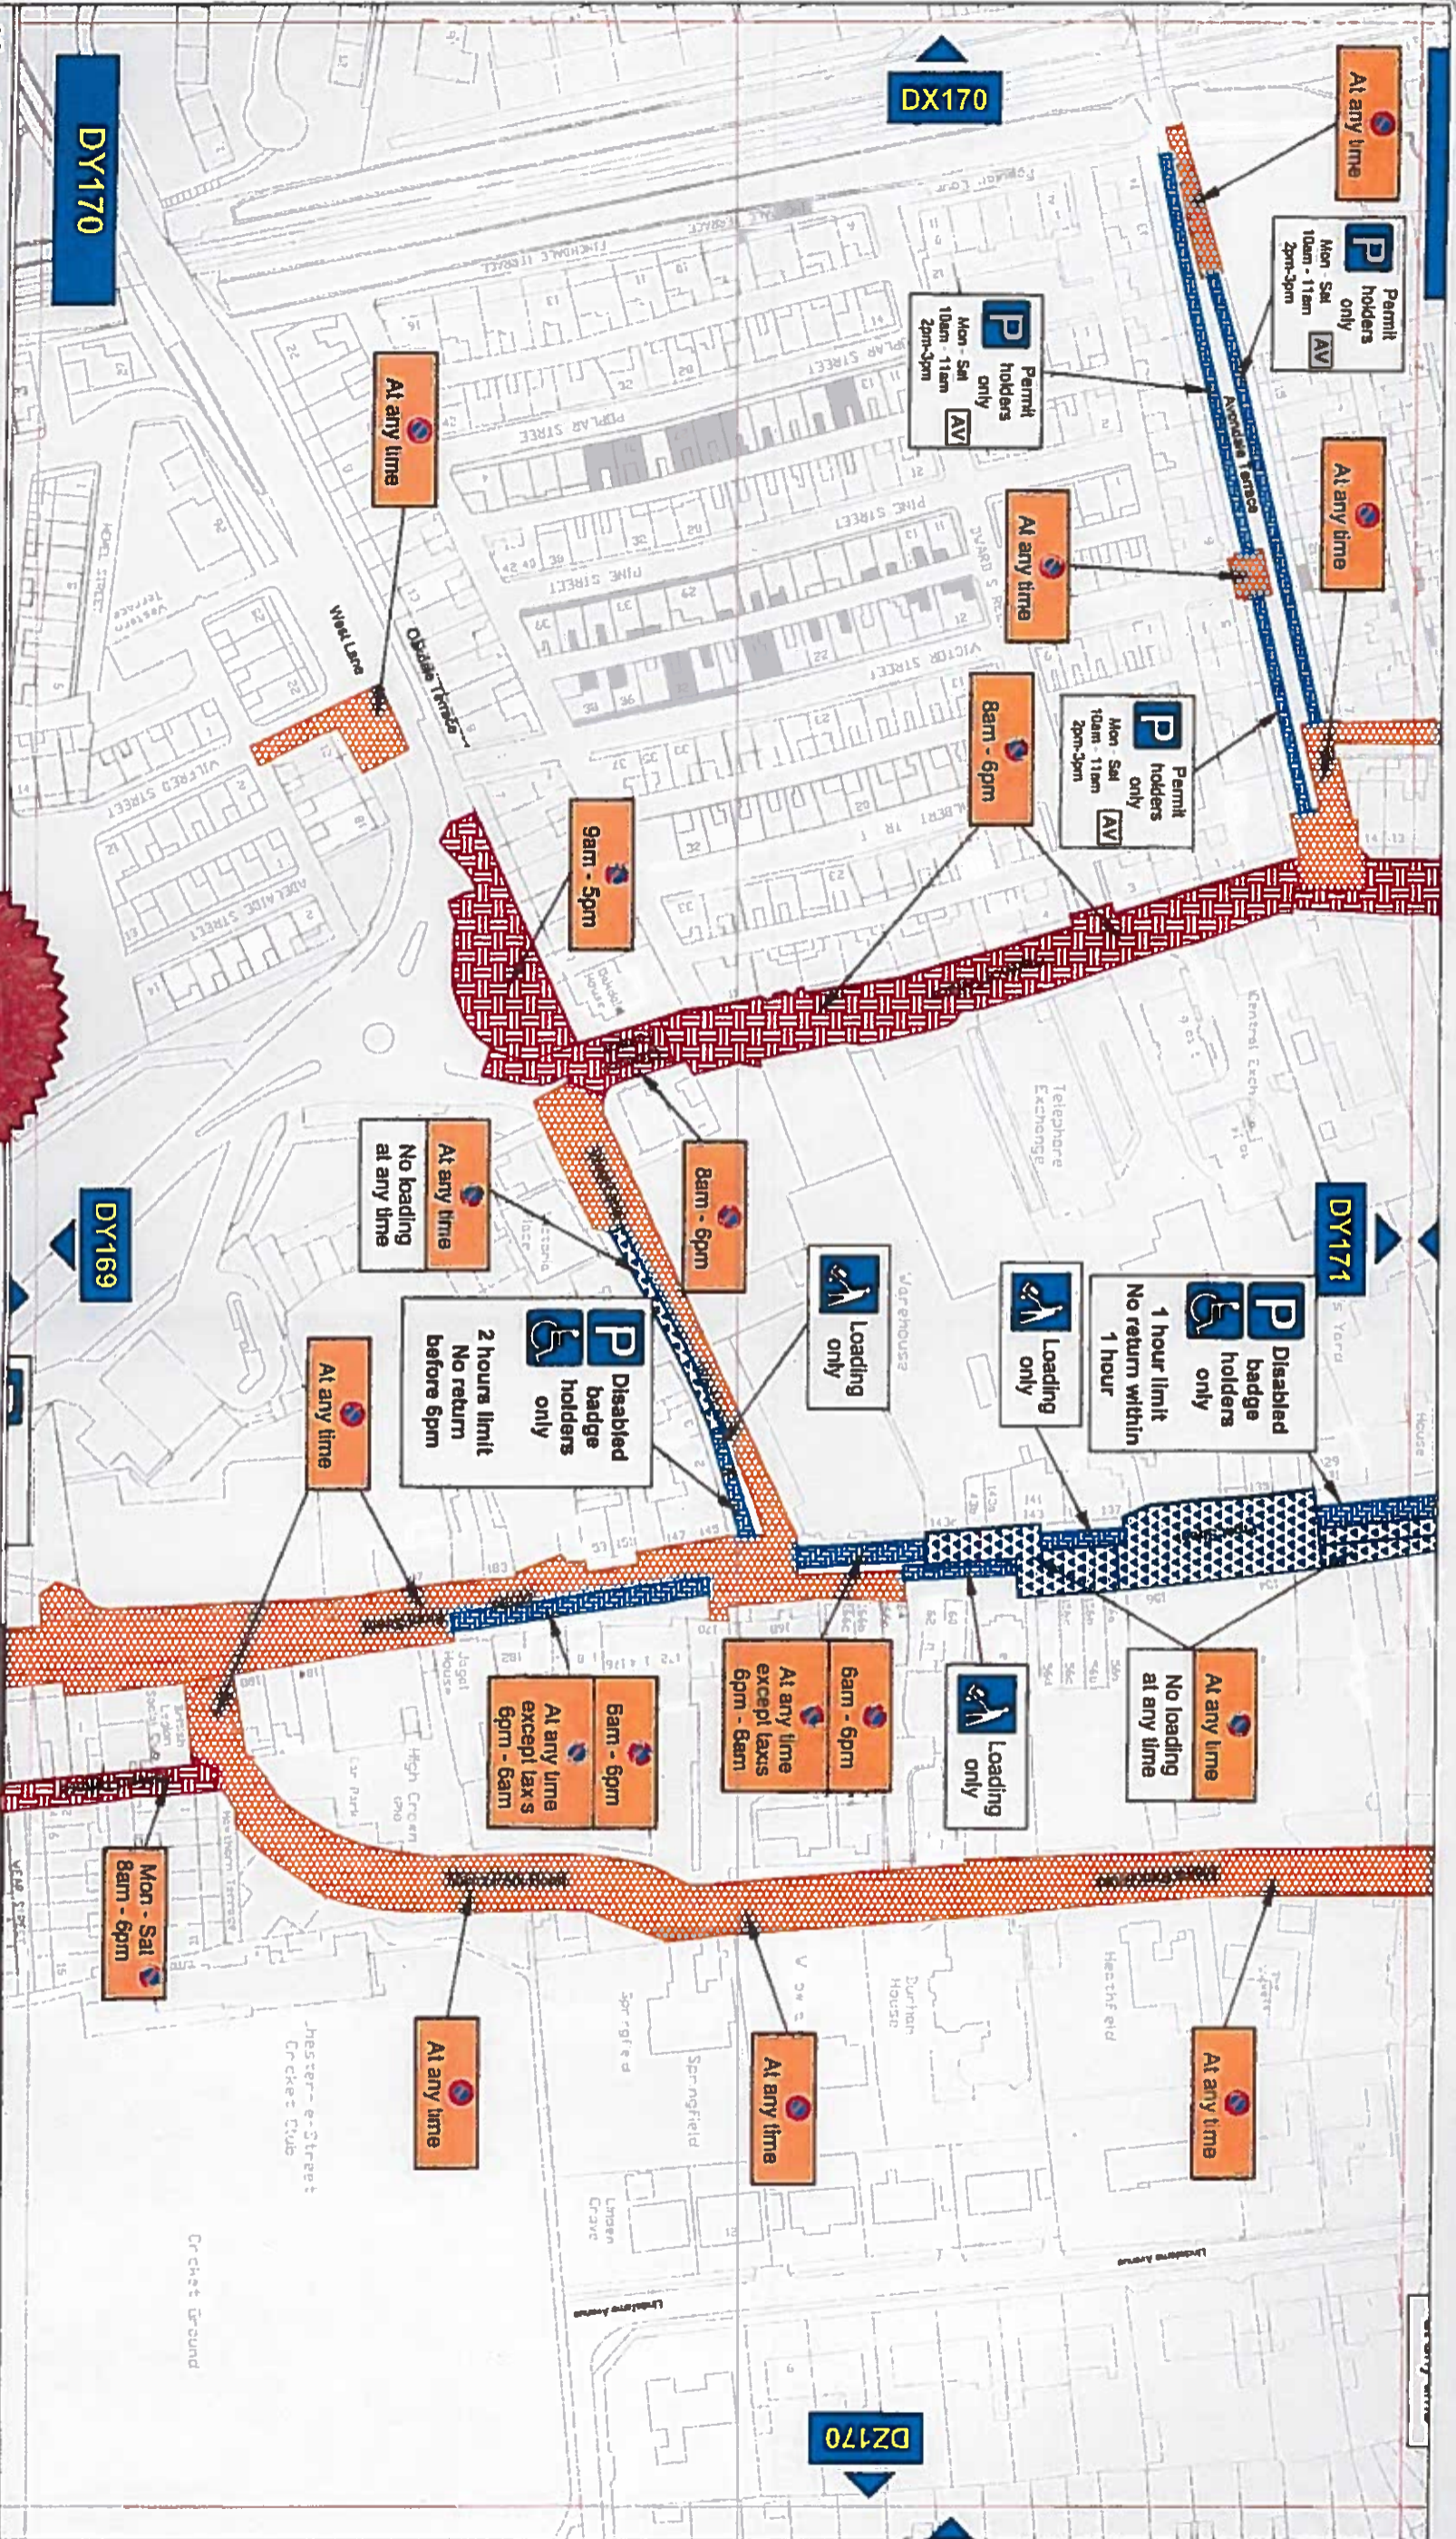

**Key to Types of Restriction**

-  No Waiting At Any Time
-  Restricted Waiting
-  No Waiting And No Loading/Unloading At Any Time
-  Restricted Bay




Reproduced from Ordnance Survey material with the permission of Ordnance Survey on behalf of the Controller of Her Majesty's Stationery Office © Crown copyright. Unauthorised reproduction infringes Crown copyright and may lead to prosecution or civil proceedings. Durham County Council, LA 100049086, 2013.




Corporate Director  
Regeneration & Economic  
Development  
Strategic Traffic Management  
County Hall, Durham DH1 5UD

**CHESTER-LE-STREET - PARKING AND WAITING RESTRICTIONS**

|               |   |
|---------------|---|
| Scale:        | 1:1250 @ A3   |
| Date:         | MARCH 2013  |
| Drawn by:     | P. Ward   |
| Drawn by:     | P. Ward   |
| Date Scaled:  | 14/4/14   |
| Signature:    |  |
| Map Schedule: | DY170   |



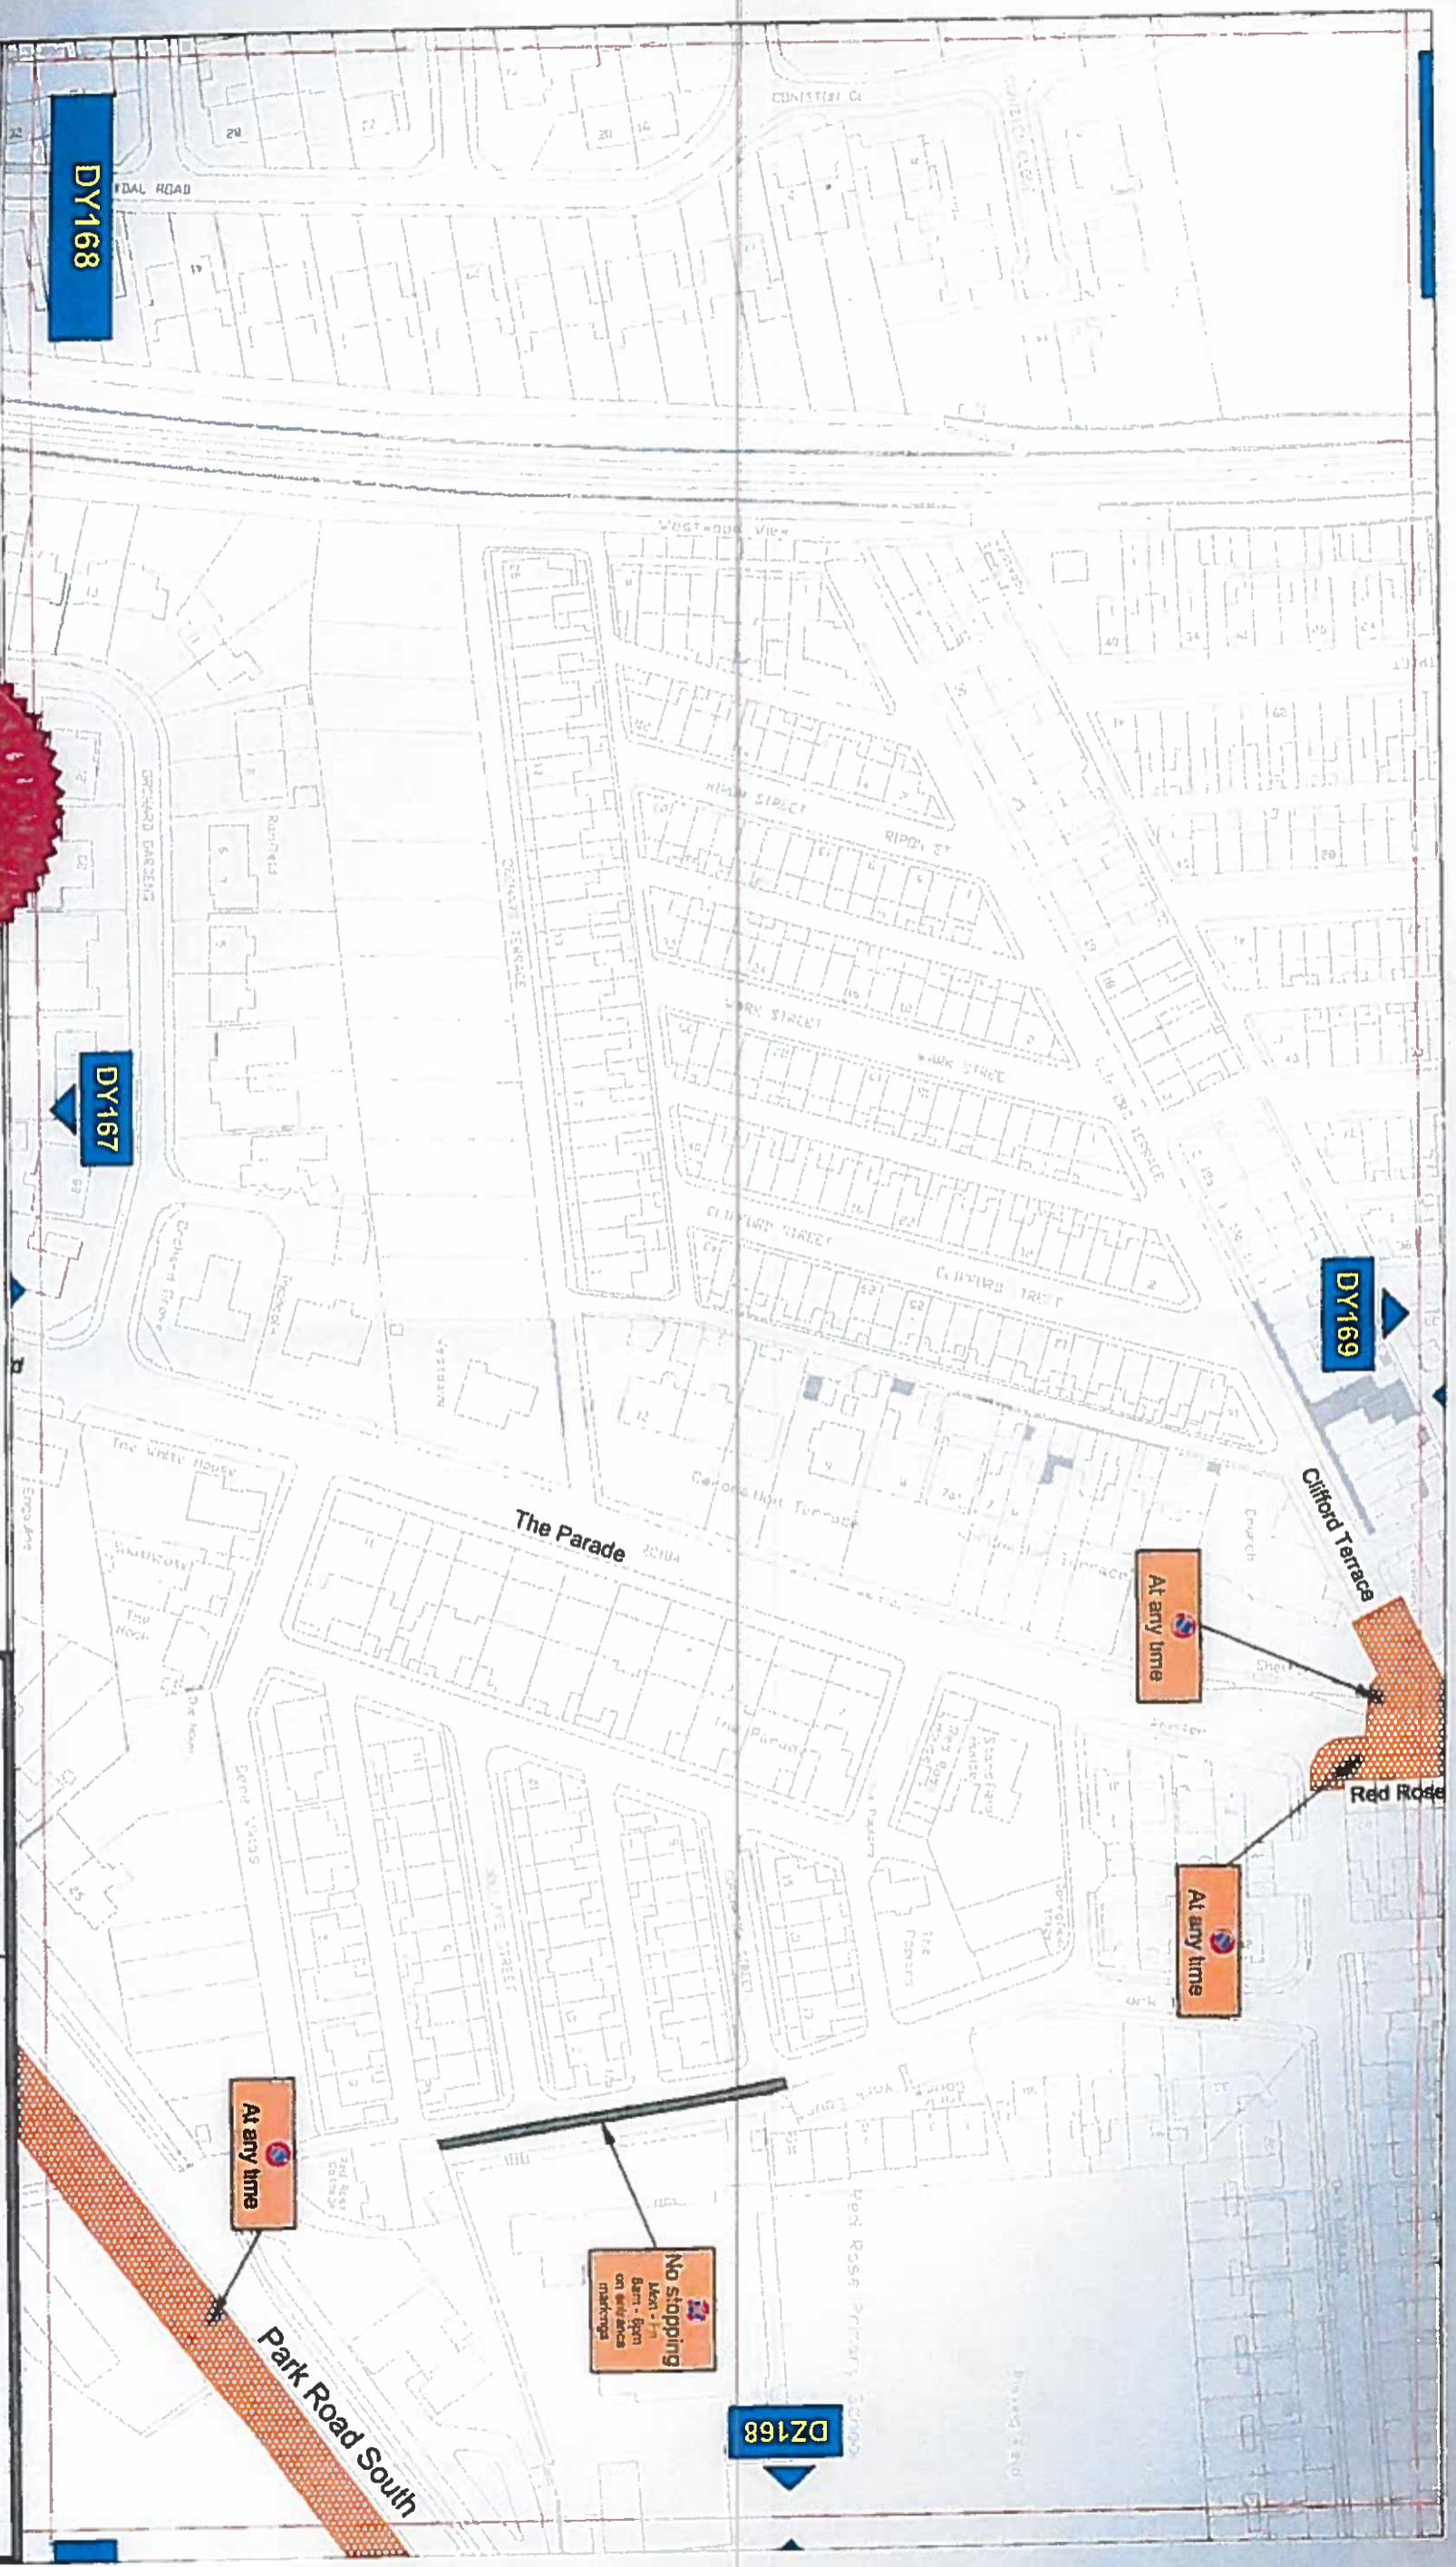

**Key to Types of Restriction**

-  No Waiting At Any Time
-  No Stopping

*gpk*




Reproduced from Ordnance Survey material with the permission of Ordnance Survey on behalf of the Controller of Her Majesty's Stationary Office © Crown copyright. Unauthorised reproduction infringes Crown copyright and may lead to prosecution or civil proceedings. Durham County Council, LA 100049086, 2013.



Corporate Director  
Regeneration & Economic  
Development  
Strategic Traffic Management  
County Hall, Durham DH1 5UQ

**CHESTER-LE-STREET - PARKING AND  
WAITING RESTRICTIONS**

|               |   |
|---------------|---|
| Scale:        | 1:1250 @ A3   |
| Date:         | MARCH 2013  |
| Drawn by:     | P. Ward   |
| Date Sealed:  | 24/4/14   |
| Signature:    |  |
| Map Schedule: | DY168   |

