

**THE COUNTY COUNCIL OF DURHAM
(CONSETT)
(PARKING AND WAITING RESTRICTIONS) CONSOLIDATION NO. 1 ORDER 2014
(AMENDMENT NO. 1) ORDER 2014**

The County Council of Durham ("the Council") in exercise of their powers under Sections 1, 2, 4, 32 and 35 and Part IV of Schedule 9 to the Road Traffic Regulation Act 1984, as amended ("the Act") and Part 6 of the Traffic Management Act 2004, as amended and of all other enabling powers and after consultation with the Chief Officer of Police in accordance with Part III of Schedule 9 to the Act, hereby make the following Order:-

General

- 1. This Order may be cited as The County Council of Durham (Consett) (Parking & Waiting Restrictions) Consolidation No. 1 Order 2014 (Amendment No. 1) Order 2014 and shall come into operation on 1st September 2014.

Amendments

- 2. The under-noted amendments have been made to the following Order:

The County Council of Durham (Consett) (Parking & Waiting Restrictions)
Consolidation No. 1 Order 2014.

4/204.

Purpose of Amendments

The following brief synopsis of amendments should be viewed in conjunction with the plans identified within the Schedules to the above Order, however the plan(s) should prevail in the event of any discrepancy:

- (i) **Front St: (No's 18 – 24) - existing disabled bay reduced in length by 5m.**
- (ii) **Front St: replace existing loading only Mon-Sat 8am-6pm with No waiting Mon-Sat 8am-10am and Parking Mon-Sat 10am-6pm 1 hour, no return within 3 hrs.**
- (iii) **Front St: (No. 10) – replace existing disabled badge holder only parking 3 hour limit no return within 1 hour with no waiting Mon-Sat 8am-10am and Parking Mon-Sat 10am-6pm 1 hour, no return within 3 hrs.**
- (iv) **Front St: (No's 25-27) – replace existing loading only bay Mon-Sat 8am-6pm with Parking Mon-Sat 8am-6pm 1 hour, no return within 3 hrs.; and**
- (v) **Queen Street: convert existing loading only bay Mon-Sat 8am-6pm to loading only 8am -6pm on any day.**

Plan reference CQ169 refers.

ARTICLES

Article 6

This Article has been amended as follows:

Prohibition of Waiting

6. Save as provided in Article 22 of this Order no person shall, except upon the direction or with the permission of an enforcement officer, or civil enforcement officer, cause or permit any vehicle to wait on such days and during such hours on any of the lengths of roads or sides of lengths of roads identified in the individual plan(s) detailed in Schedule 1 to this Order.

SCHEDULES

Plan reference CQ169 [seal dated 4/7/14] has been removed and a plan of the same reference [seal dated as at the date of this Order] inserted in to the following Schedules:

Schedules: 1, 2, 3, 4, 5 & 6

Saving


3. In so far as any provision of this Order conflicts with any provision which is contained in an Order made or having effect as if made under the Act or by or under any other enactment then the provisions of this Order shall prevail.
4. The prohibitions and restrictions imposed by this Order shall be in addition to and not in derogation from any restriction or requirement imposed by any regulations made or having effect as if made under the Act or by or under any other enactment.

GIVEN UNDER THE COMMON SEAL OF THE COUNTY COUNCIL OF DURHAM
ON THE 21st DAY OF August 2014

Patricia Hordley
.....
Authorised Sealing Officer



57229

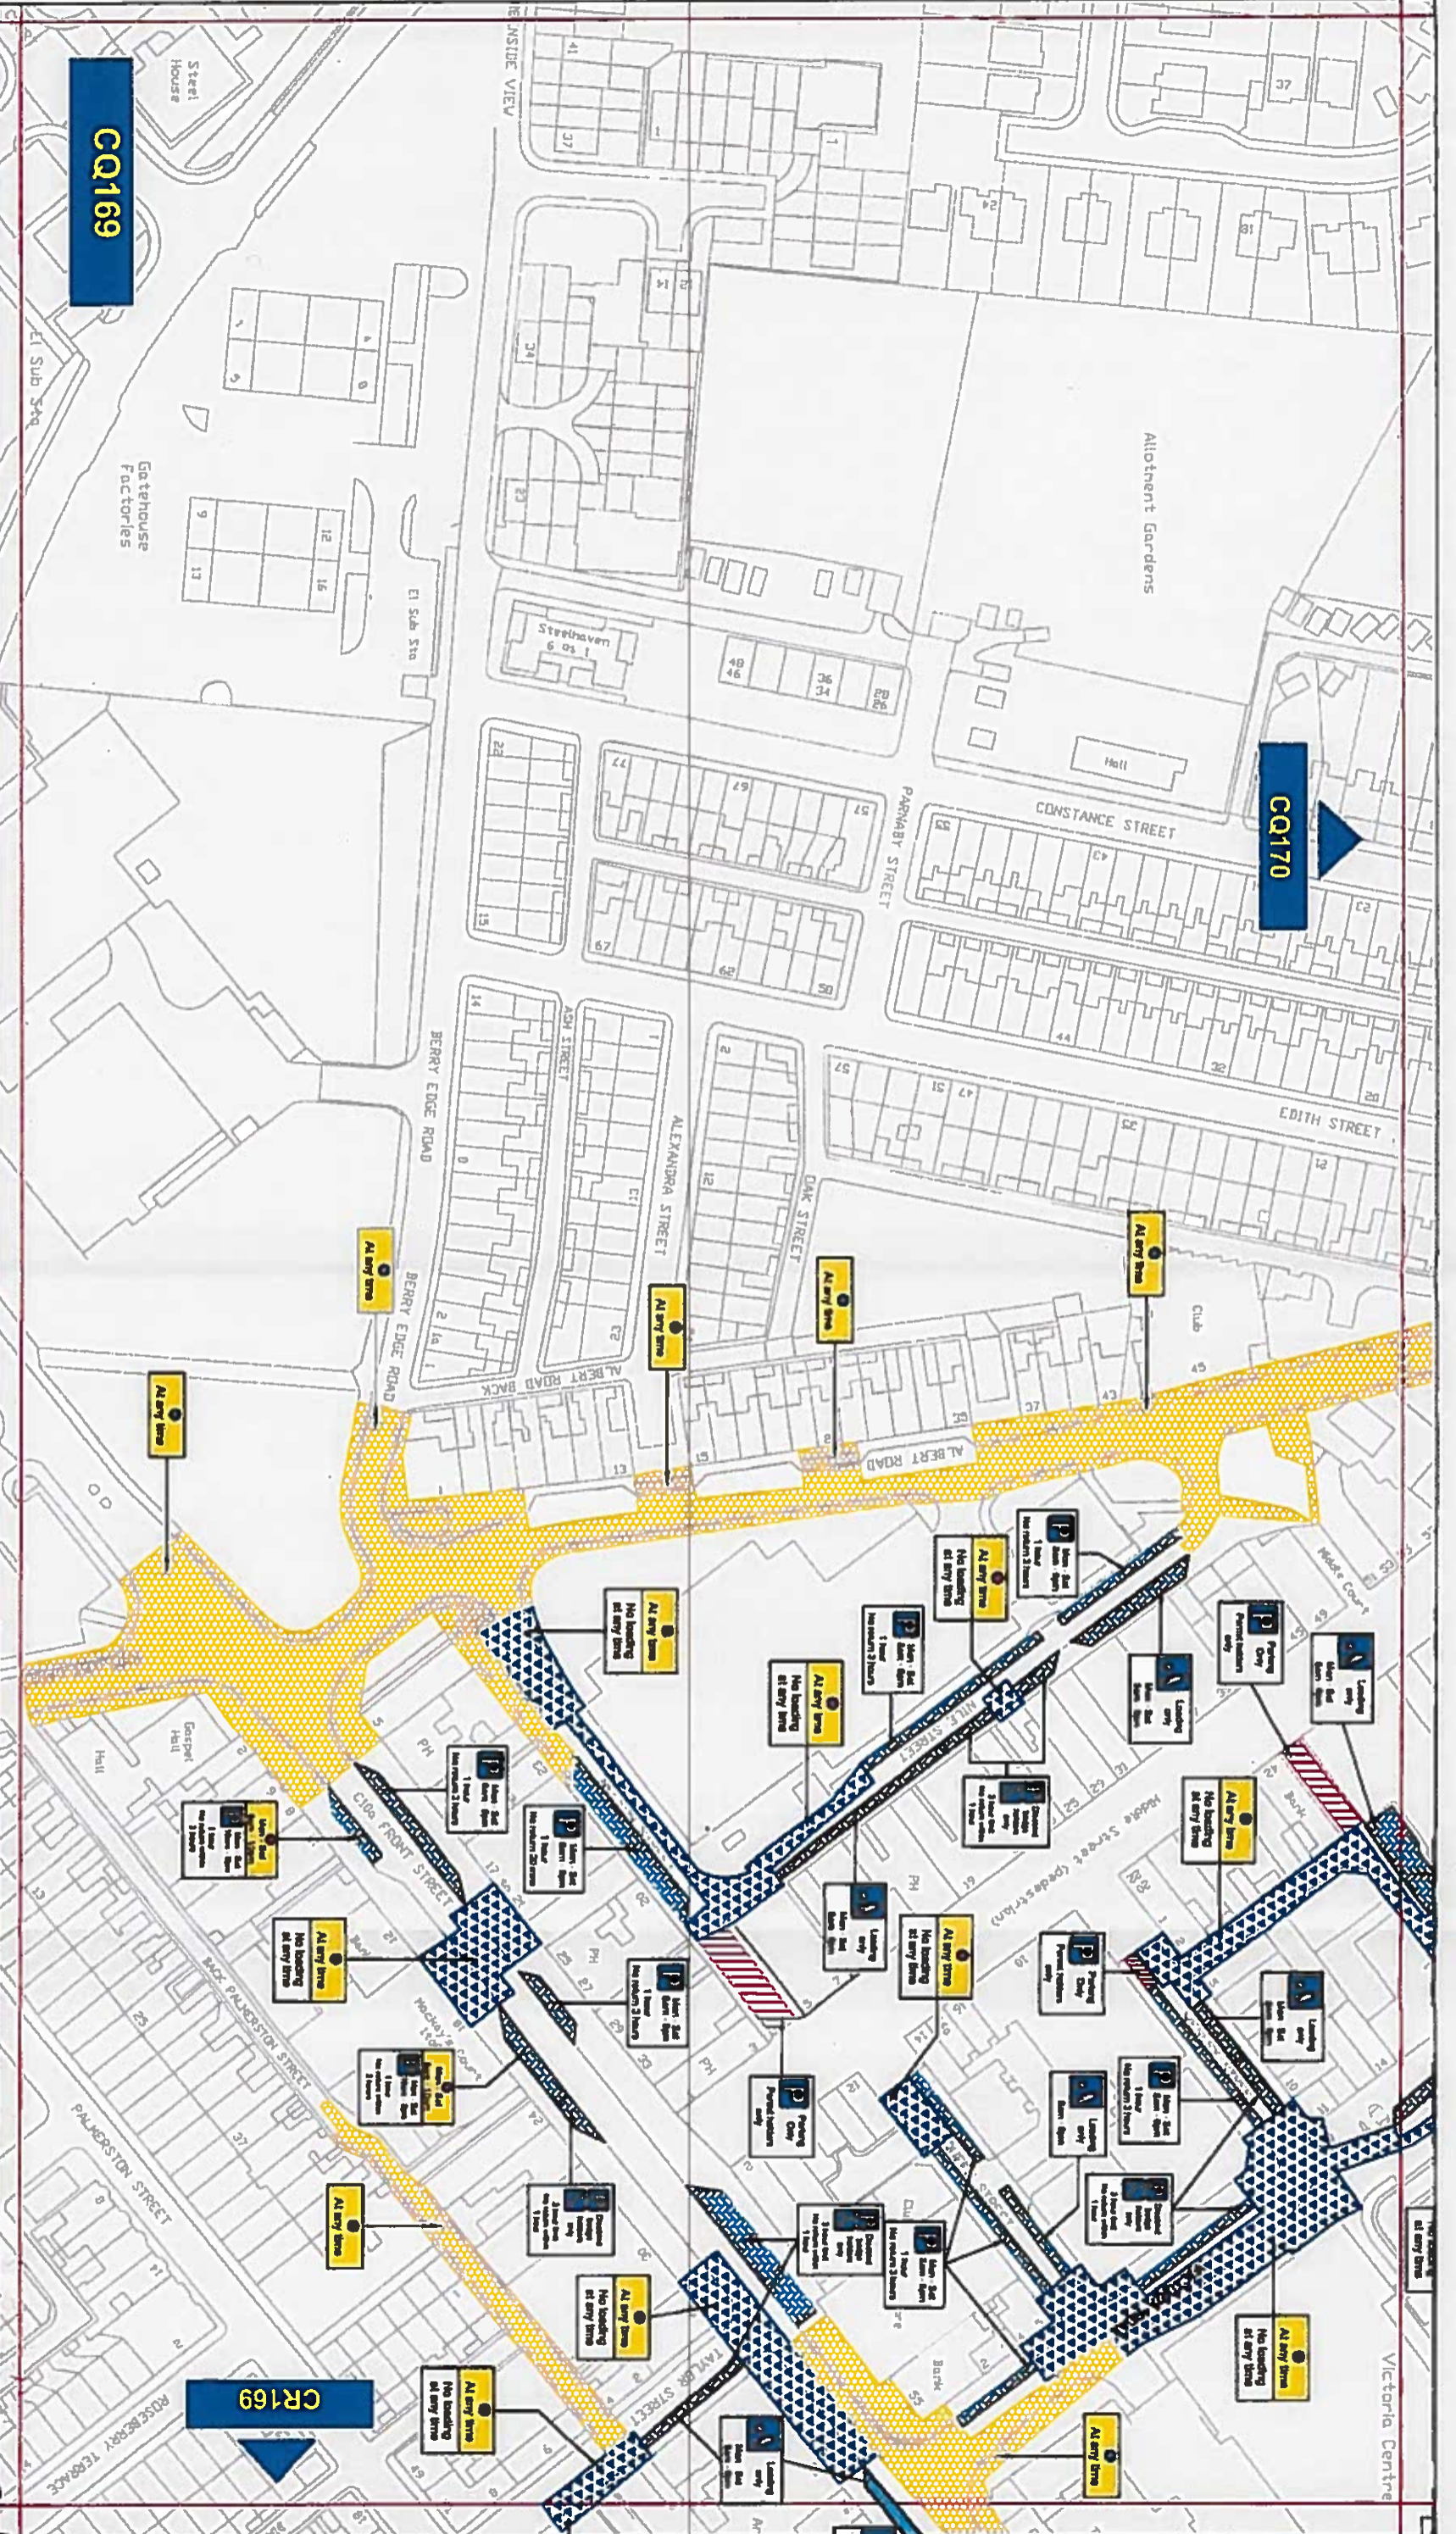

CQ169

CQ170


CR169

Key to Types of Restriction

- No Waiting At Any Time
- No Waiting and No Loading/Unloading At Any Time
- Restricted Bay
- Permit Holders Only

XXXXXX Individual reference number

PATH: Reproduced from Ordnance Survey material with the permission of Ordnance Survey on behalf of the Controller of Her Majesty's Stationery Office © Crown copyright. Unauthorised reproduction infringes Crown copyright and may lead to prosecution or civil proceedings. Durham County Council. LA 100048055. 2014.

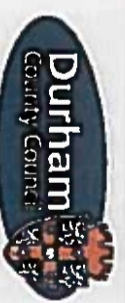

Corporate Director
Regeneration & Economic
Development

Strategic Traffic Management
County Hall, Durham DH1 5UD

**CONSENT
PARKING AND WAITING RESTRICTIONS**

| | |
|---------------|--------------|
| Scale: | 1:1250 @ A3 |
| Date: | July 2014 |
| Drawn by: | R.Smith |
| Date Sealed: | 31 8 14 |
| Signature: | <i>DM</i> |
| Map Schedule: | CQ169 |