

**THE COUNTY COUNCIL OF DURHAM
(BISHOP AUCKLAND)
(PARKING AND WAITING RESTRICTIONS) (CONSOLIDATION NO. 1) ORDER 2014
(AMENDMENT NO. 1) ORDER 2018**

The County Council of Durham ("the Council") in exercise of their powers under Sections 1, 2, 4, 32 and 35 and Part IV of Schedule 9 to the Road Traffic Regulation Act 1984, as amended ("the Act"); Part 6 of the Traffic Management Act 2004, as amended, and of all other enabling powers and after consultation with the Chief Officer of Police in accordance with Part III of Schedule 9 to the Act, hereby make the following Order:-

Part I

1. General

This Order may be cited as The County Council of Durham (Bishop Auckland) (Parking and Waiting Restrictions) (Consolidation No. 1) Order 2014 (Amendment No. 1) Order 2018 and shall come into operation on the 17th Day of April 2019.

Part II

2. Amendments

The following amendments apply to:

- The County Council of Durham (Bishop Auckland) (Parking and Waiting Restrictions) (Consolidation No. 1) Order 2014

3. Purpose of Amendments

The following brief synopsis of amendments should be viewed in conjunction with the plans identified within the Schedules to the above Order however the plans should prevail in the event of any discrepancy:

- **Tenters Street:** Loading only area (service area to the rear of the Newgate Centre) plan ref DL93 refers)
- **Tenters Street :** Introduce Parking Mon-Sat 8am-6pm 30 mins no return within 1 hour (service area at the rear of the Newgate Centre) (Plans ref DL92 and DL93 refer)
- **Tenters Street:** Introduce Disabled badge holders only Parking 3 hour limit, no return within 1 hour on (service area to the rear of the Newgate Centre) (Plan DL92 refers)
- **Tenters Street:** No Stopping At Any Time except Taxis (restricted bays) (service area to the rear of the Newgate Centre) plan ref DL93 refers
- **Gib Chare:** Introduce No Waiting/No Loading At Any Time (north side) from a point east of the entrance to The Dell westerly to property No. 21 (Plans DM93 and DL93 refer)
- **C130 Durham Road:** Introduce No Waiting At Any Time (both sides) from No 43 to No 5 Durham Road then proceeding north westerly on west side of road only to entrance with Gib Chare (Plans DN91, DN92, DM92 and DM93)
- **High Bondgate -** Introduce permit holder only parking on the southern side of road from Gainsborough Court to No 31 High Bondgate (plans DK93 and DL93 refer)
- **North Bondgate :** remove the existing Parking and Loading Bays on the south side and introduce coach parking bays 8am-6pm on south side between No 41 Market Place to No 15 North and relocate the existing Disabled Badge Holder Only Parking in front of Property Nos 16 and 17 and extend the existing No Waiting At Any Time on north side to point adjacent to property No 18 (plan DL93 refers)
- **C130 Escomb Road:** (south side) remove the existing Parking Mon-Sat 8am-6pm max stay 2 hours no return within 2 hours restriction running from Property No 29 westwards

for 20 metres and extend the existing Permit Holders Only Parking over the previous restriction and the full length of the existing Permit Holders Only Parking (ER) on both sides of the road; and amend the times of the restriction to Mon-Sat 11am-1pm 4pm-6pm (plan DL89 refers)

ARTICLES

A new Definition has been included within Article 2 which reads:

"bus" has the same meaning as in Regulation 22 of the Traffic Signs Regulations 2002;

A new Article 12(a) has been inserted which reads:

Parking: Buses Only (Restricted bays)

- 12a. (1) The area(s) of highway identified within the individual plan(s) detailed in Schedule 12 to this Order is/are hereby authorised to be used as bus/coach parking only on such days and during such hours and for such duration as may be specified within the individual plan(s) detailed in Schedule 15 to this Order.
- (2) Save as provided in Article 21 of this Order no person shall, except upon the direction or with the permission of an enforcement officer, or civil enforcement officer, cause or permit any vehicle, other than a bus or coach, to wait at any time on any of the lengths of roads, or sides of lengths of roads as identified within the individual plan(s) detailed in Schedule 12 to this Order.
- (3) The limits of each parking place shall be indicated, by the Council, on the carriageway by the appropriate traffic signs.

Reference to new Article 12(a) has also been included within Articles 16, 18 and 21(1), 21(2), 21(5) and 21(6).

4. SCHEDULES

The following plans contained in the Schedules to the Order detailed in Article 2 herein have been removed / replaced / new plans inserted as indicated below:

- Schedule 1:** (a) Existing plans DL89, DK93, DL92 and DL93 have been removed and replaced with new plans bearing the seal date as at the date of this Amendment Order; and
- (b) New plans bearing the reference DM92, DM93, DN91 and DN92 have been inserted bearing the seal date as at the date of this Amendment Order

Schedule 2: Existing plan DL89, DL92, DL93 & DK93 have been removed and replaced with new plans bearing the seal date as at the date of this Amendment Order;

Schedule 4: Existing plans DL92 and DL93 have been removed and replaced with new plans bearing the seal date as at the date of this Amendment Order;

Schedule 5: Existing plans DL92 and DL93 have has been removed and replaced with new plans bearing the seal date as at the date of this Amendment Order;

Schedule 6: Existing plansDL89, DL92 and DL93 have been removed and replaced with new plans bearing the seal date as at the date of this Amendment Order.

Schedule 7: New plans DL92 and DL93 have been removed and replaced with new plans bearing the seal date as at the date of this Amendment Order;

Schedule 8: Existing plan DL93 has been removed and replaced with a new plan bearing the seal date as at the date of this Amendment Order;

Schedule 9: Existing plans DK93, DL89, DL92 & DL93 have been removed and replaced with new plans bearing the seal date as at the date of this Amendment Order;

Schedule 11: Existing plan DL93 has been removed and replaced with a new plan bearing the seal date as at the date of this Amendment Order;

Schedule 12: A new Schedule 12 has been inserted bearing the seal date as at the date of this Amendment Order which reads:


Parking: Buses Only

Item No	Plan reference No.
1	DL93

GIVEN UNDER THE COMMON SEAL OF THE COUNTY COUNCIL OF DURHAM ON THE 28th DAY OF MARCH 2019


.....
Authorised Sealing Officer



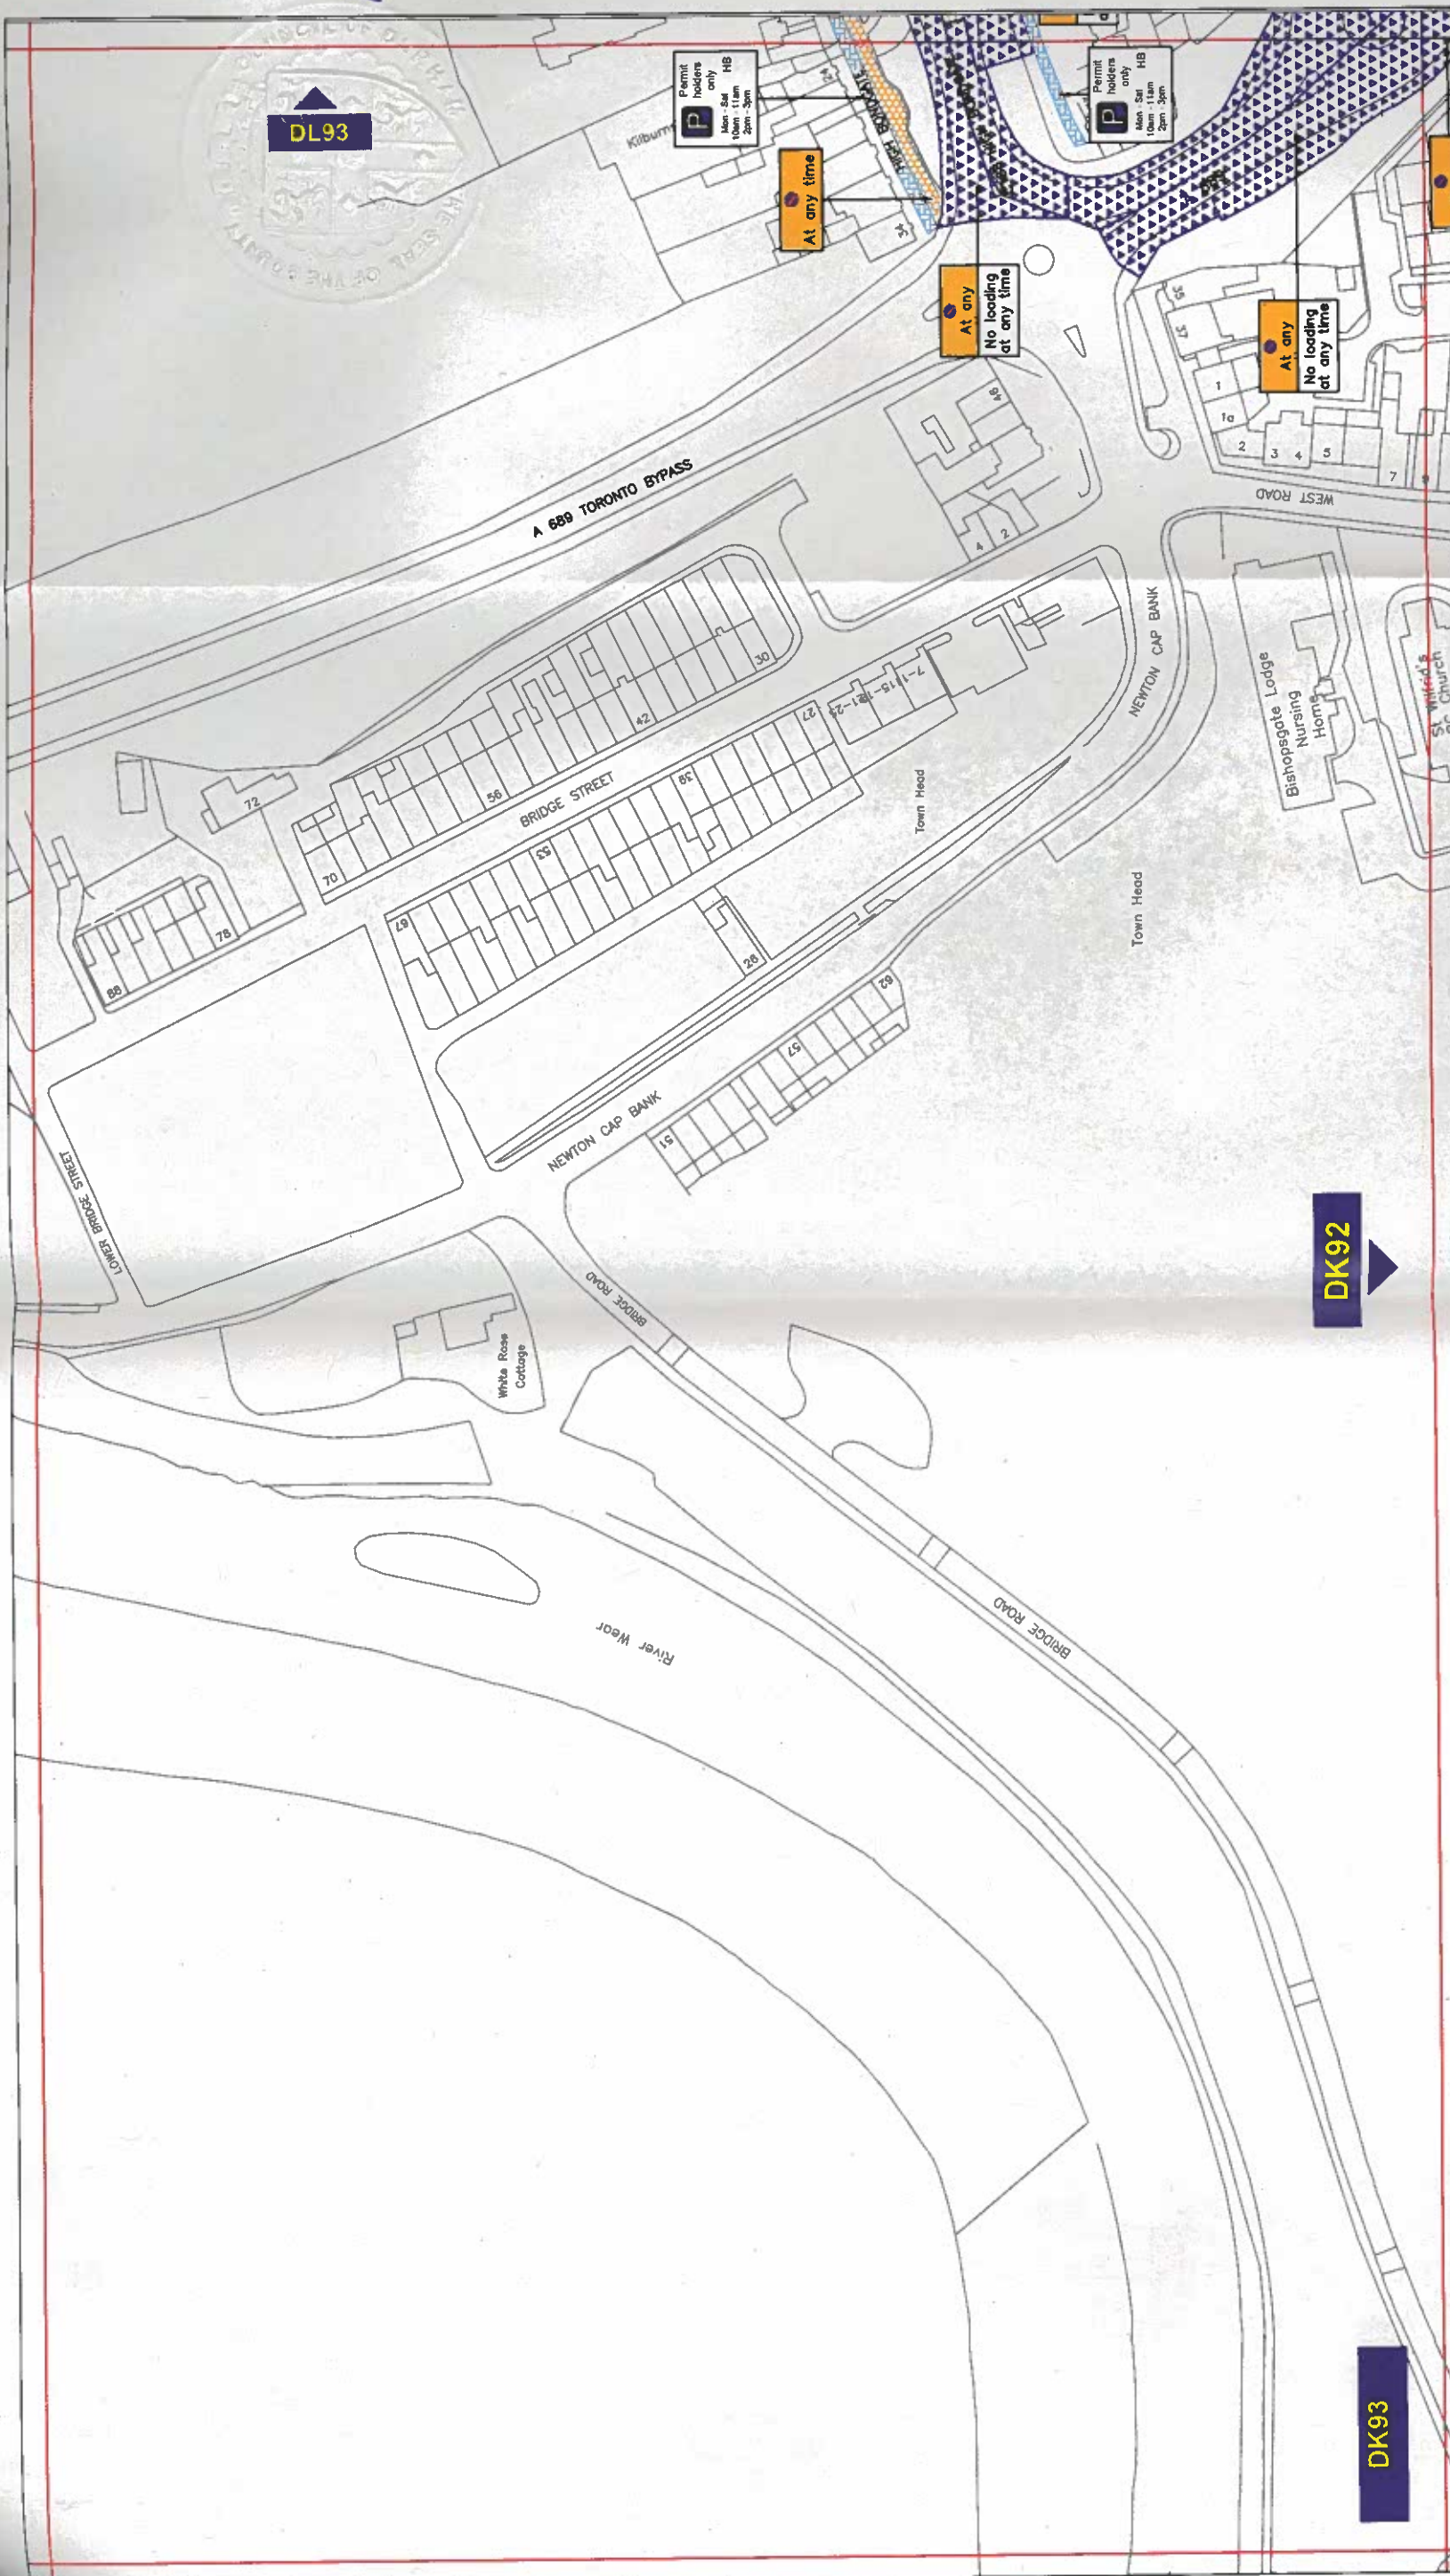

Key to Types of Restriction

	Restricted Bay
	No Waiting and No Loading/Unloading At Any Time
	No Waiting At Any Time

Map Schedule Reference Number

XXXXXX

Reproduced from Ordnance Survey material with the permission of Ordnance Survey on behalf of the Controller of Her Majesty's Stationery Office © Crown copyright. Unauthorised reproduction infringes Crown copyright and may lead to prosecution or civil proceedings. Durham County Council. LA 100049055. 2017.

BISHOP AUCKLAND PARKING AND WAITING RESTRICTIONS FINAL

Durham
County Council

Corporate Director
Regeneration & Economic
Development

Strategic Traffic Management

County Hall, Durham DH1 5UQ

Scale: 1:1250 @ A3

Date: October 2018

Drawn by: E. Brown

Date Sealed:

Signature:

Map Schedule: **DK93**



**BISHOP AUCKLAND
PARKING AND WAITING RESTRICTIONS
FINAL**



Corporate Director
Regeneration & Economic
Development
Strategic Traffic Management
County Hall, Durham DH1 5UQ




Scale: 1:1250 @ A3
Date: October 2018
Drawn by: E. Brown
Signature:
Date Sealed:
Map Schedule:
DL89

XXXXXX
Map Schedule
Reference Number

Key to Types of Restriction

-  Restricted Bay
-  No Waiting and No Loading/Unloading At Any Time
-  No Waiting At Any Time

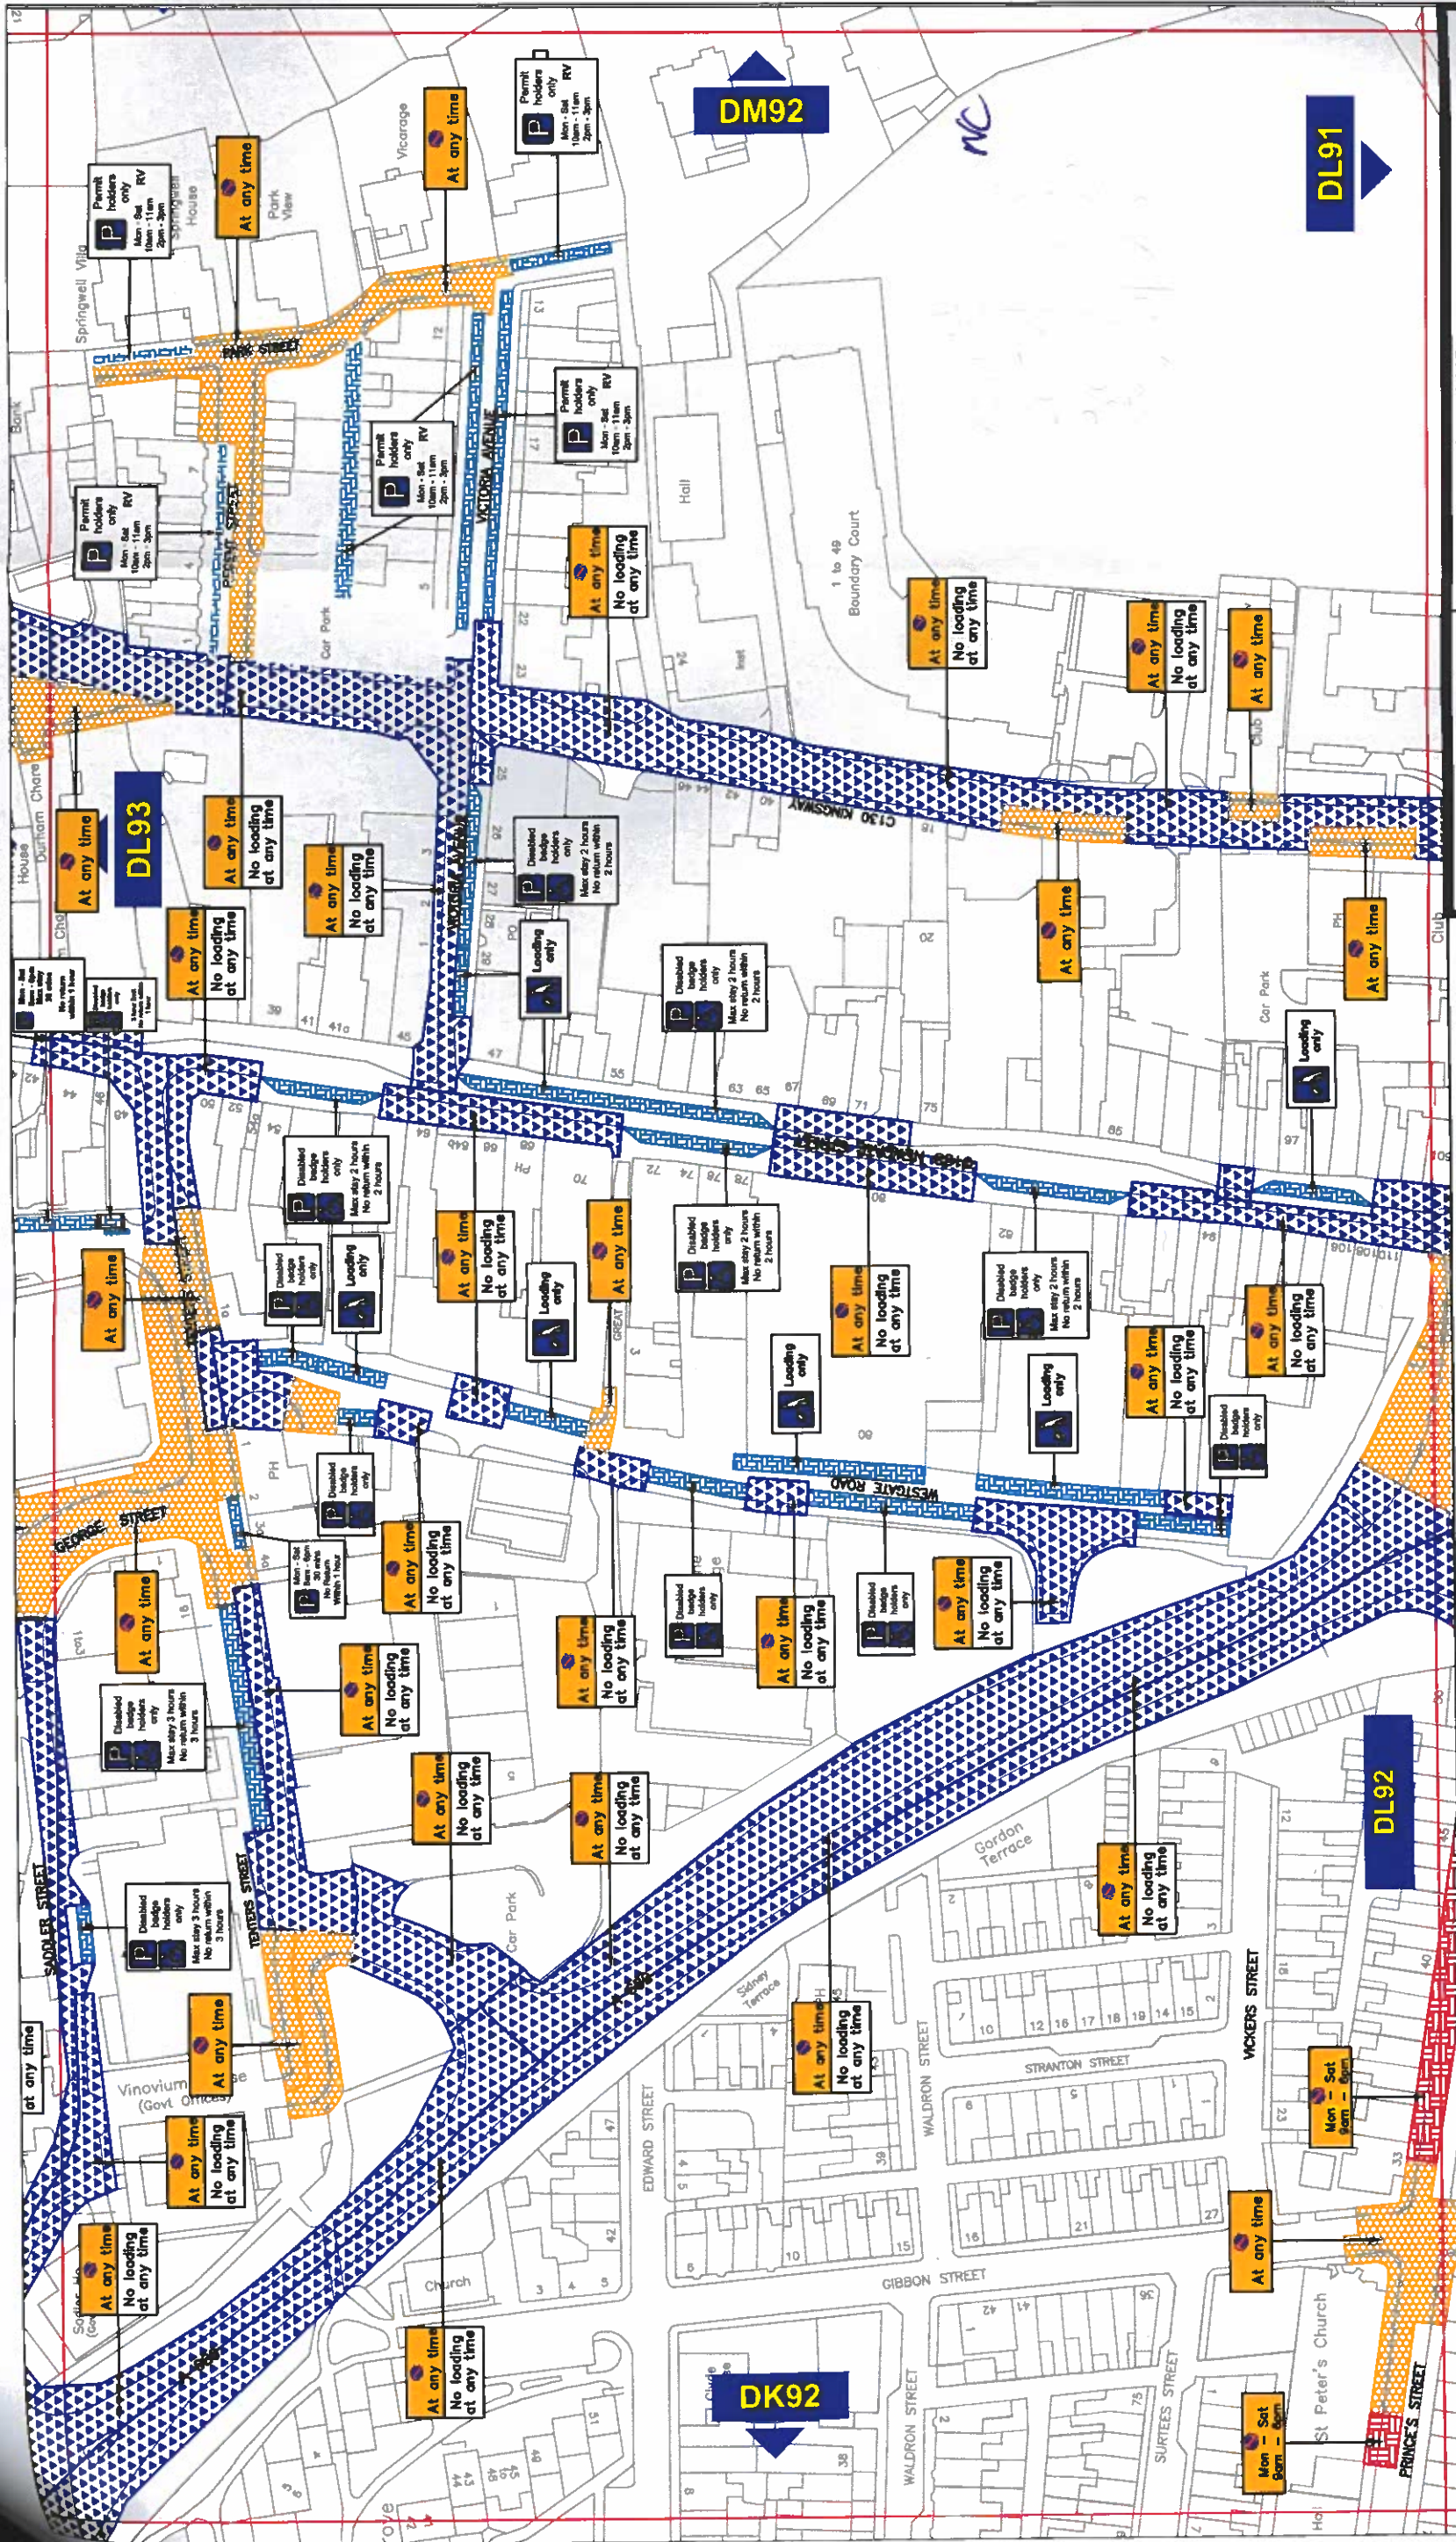

BISHOP AUCKLAND
PARKING AND WAITING RESTRICTIONS
FINAL

Durham
County Council

Corporate Director
Regeneration & Economic
Development

Strategic Traffic Management
County Hall, Durham DH1 5UQ

Scale: 1:1250 @ A3

Date: October 2018

Drawn by: E.Brown

Date Sealed:

Signature:

Map Schedule:

DL92

XXXXXX

Map Schedule
Reference Number

Restricted Bay

No Waiting at Any Time


No Waiting and No Loading At Any Time

Restricted Waiting

Key to Types of Restriction

PATH:

Reproduced from Ordnance Survey material with the permission of Ordnance Survey on behalf of the Controller of Her Majesty's Stationary Office © Crown copyright. Unauthorised reproduction infringes Crown copyright and may lead to prosecution or civil proceedings. Durham County Council. LA 100049055. 2017.

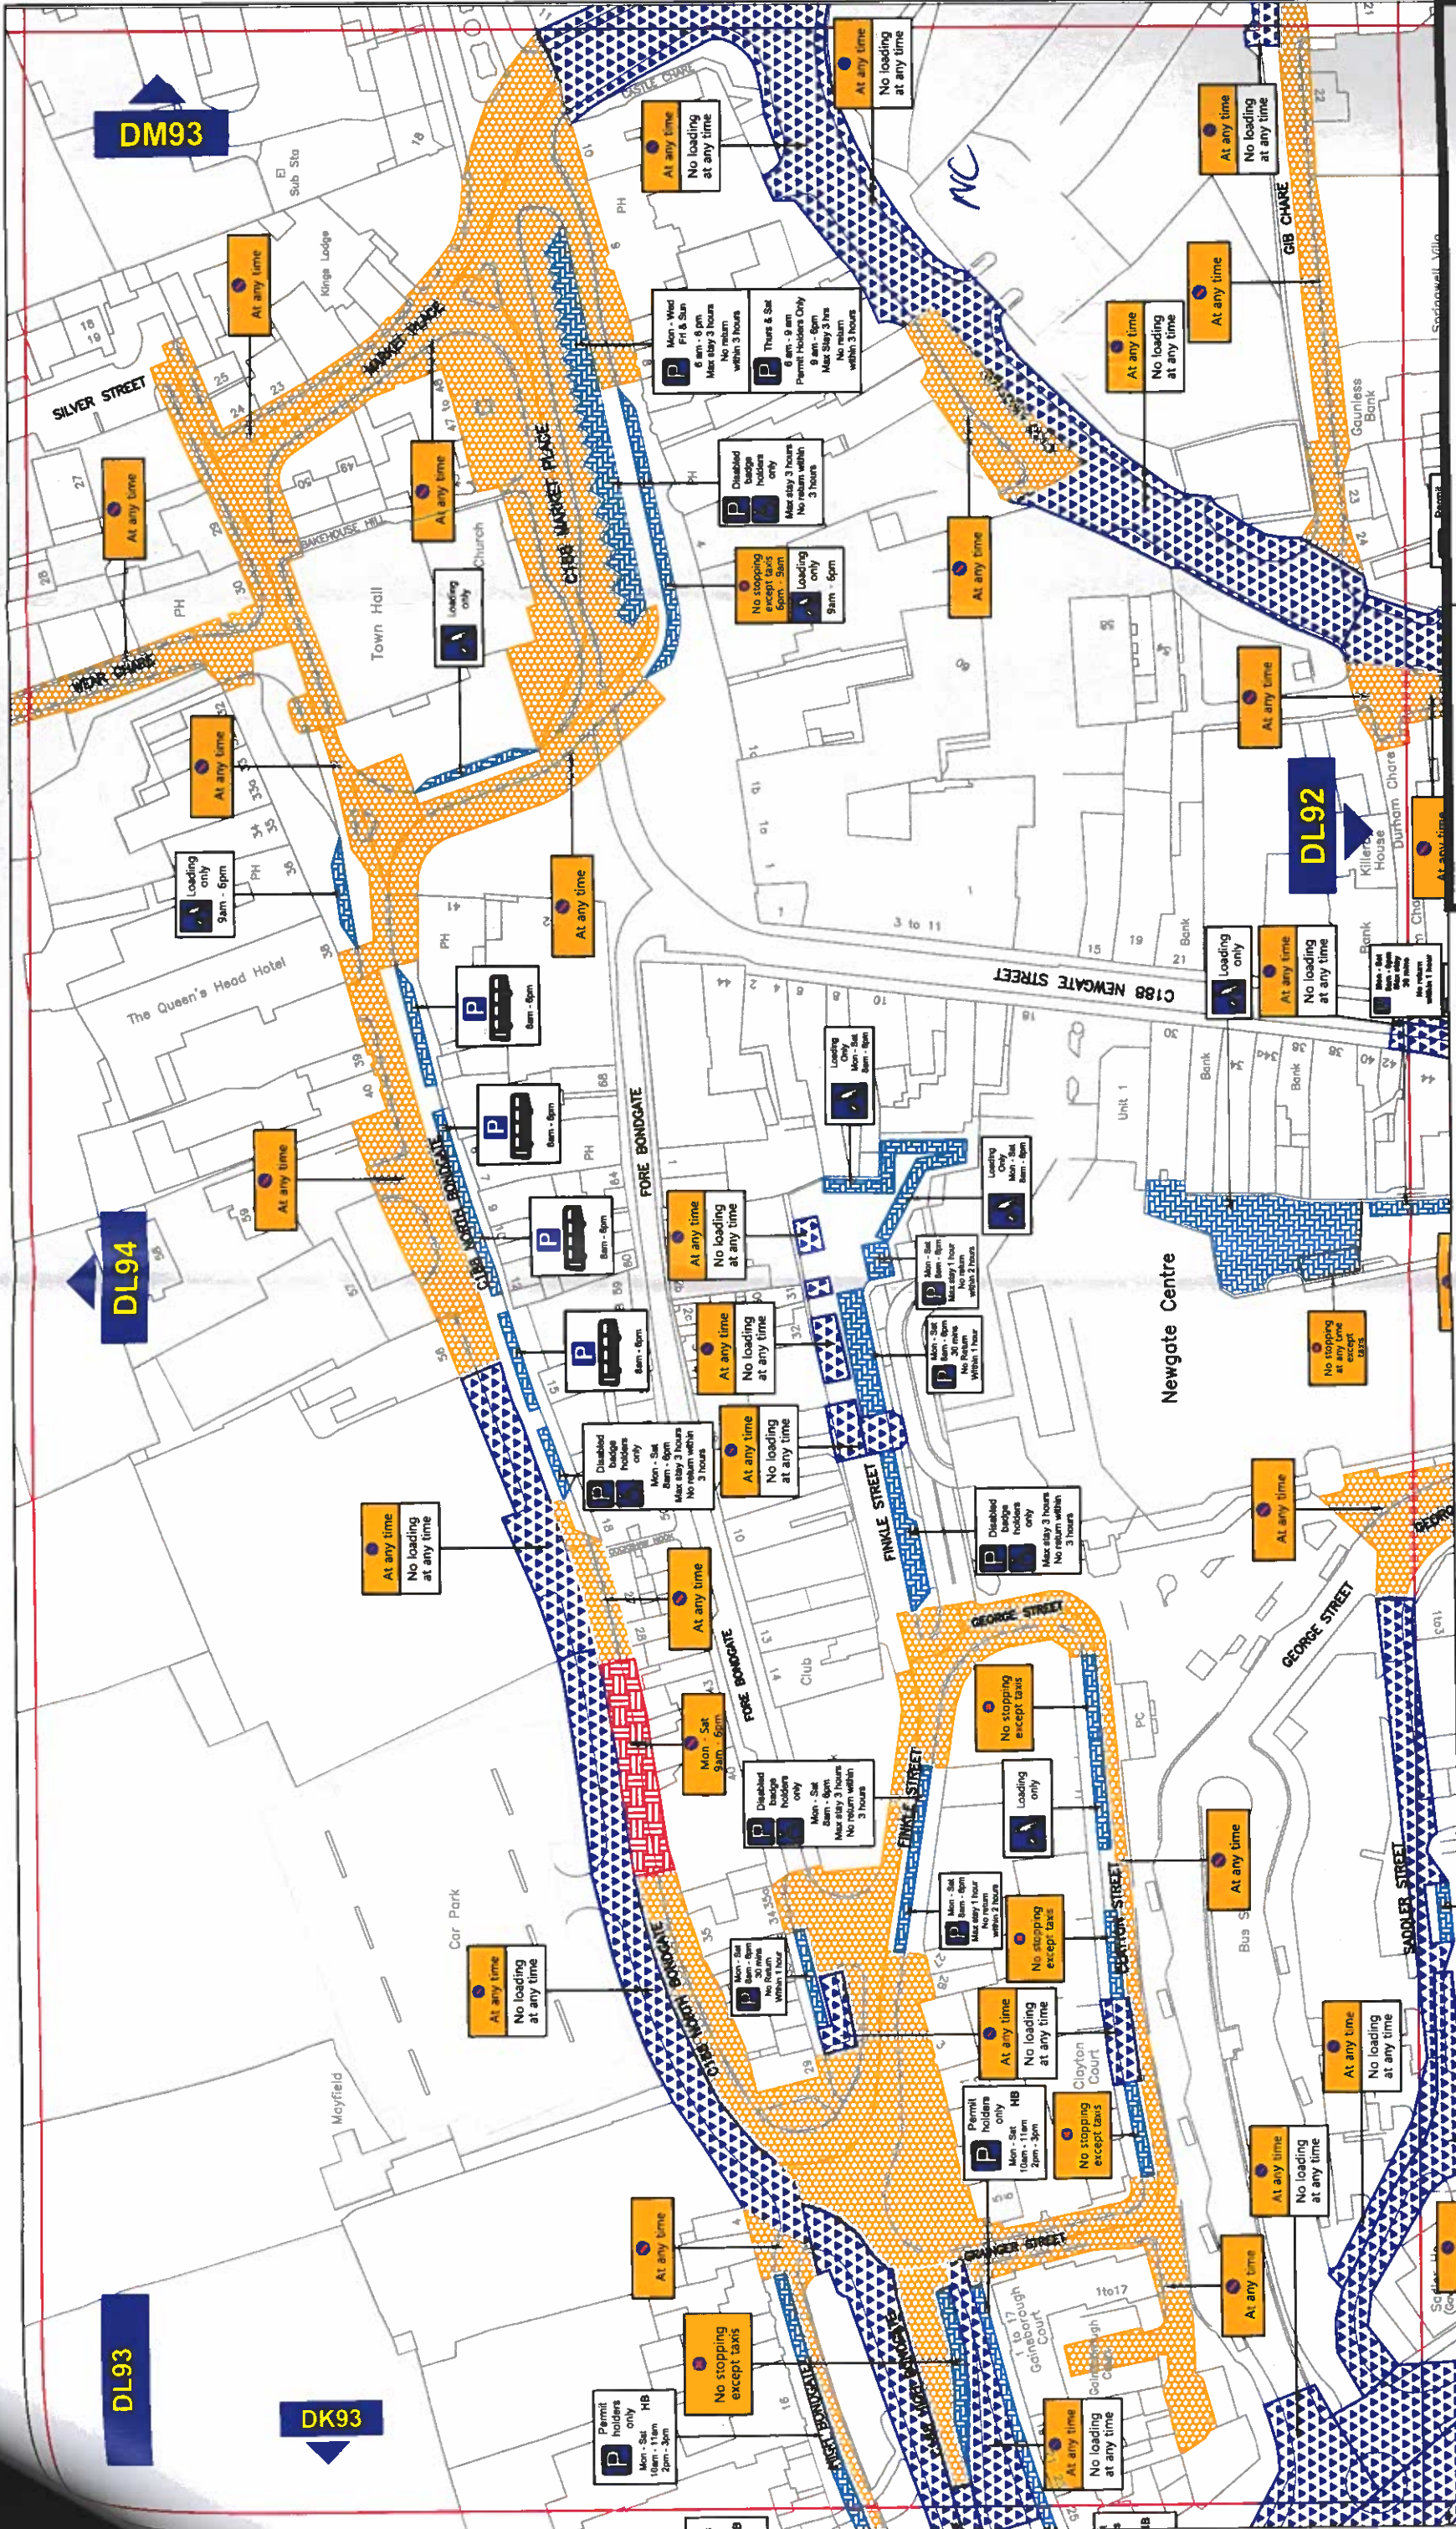

Key to Types of Restriction

- No Waiting At Any Time
- Restricted Bay
- Restricted Waiting
- No Waiting and No Loading At Any Time

XXXXXX Map Schedule Reference Number



**BISHOP AUCKLAND
PARKING AND WAITING RESTRICTIONS
FINAL**


**Corporate Director
Regeneration & Economic
Development**

Strategic Traffic Management
County Hall, Durham DH1 5UQ

Scale:	1:1250 @ A3
Date:	October 2018
Drawn by:	E. Brown
Signature:	
Date Sealed:	
Map Schedule:	DL93

Reproduced from Ordnance Survey material with the permission of Ordnance Survey on behalf of the Controller of Her Majesty's Stationary Office © Crown copyright. Unauthorised reproduction infringes Crown copyright and may lead to prosecution or civil proceedings. Durham County Council. LA 100049055. 2017.

PATH:

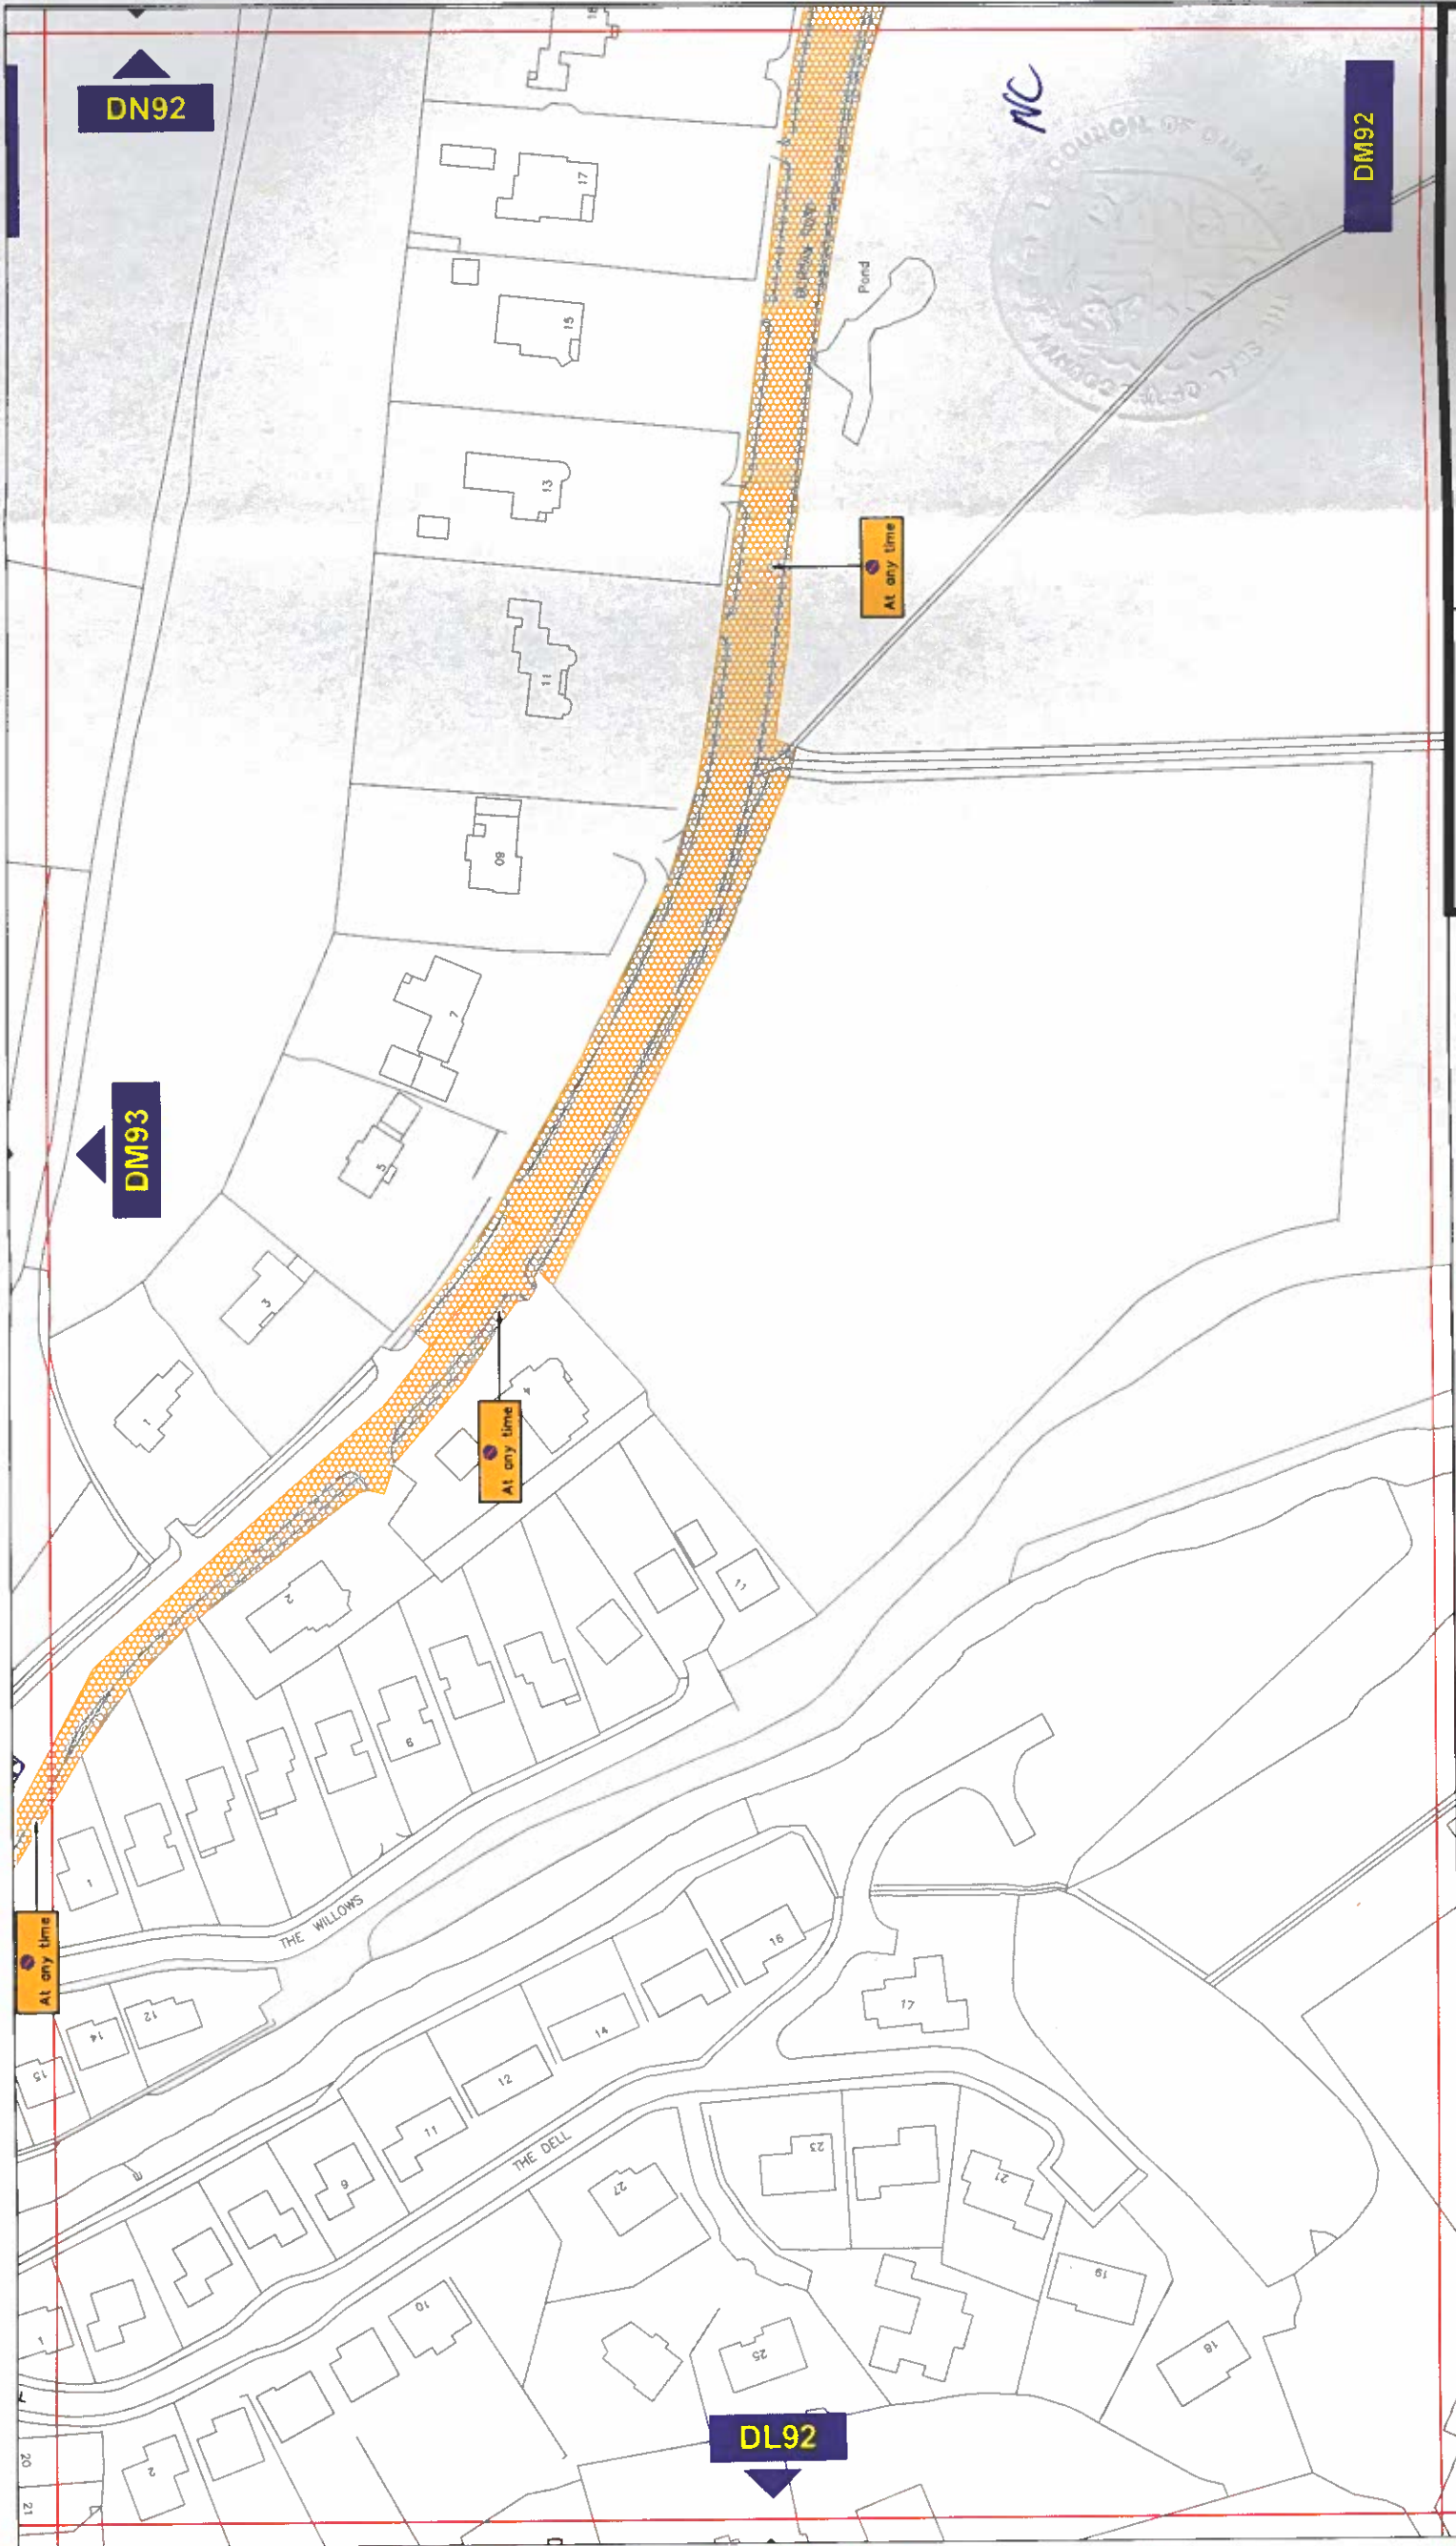

Key to Types of Restriction

 No Waiting At Any Time

XXXXXX

Map Schedule Reference Number



Durham
County Council

Corporate Director
Regeneration & Economic
Development

Strategic Traffic Management

County Hall, Durham DH1 5UQ

**BISHOP AUCKLAND
PARKING AND WAITING RESTRICTIONS
FINAL**

Scale: 1:1250 @ A3

Date: October 2018

Drawn by: E. Brown

Date Sealed:

Signature:


Map Schedule:

DM92

DM92

PATH:

Reproduced from Ordnance Survey material with the permission of Ordnance Survey on behalf of the Controller of Her Majesty's Stationery Office © Crown copyright. Unauthorised reproduction infringes Crown copyright and may lead to prosecution or civil proceedings. Durham County Council. LA 100049055. 2017.

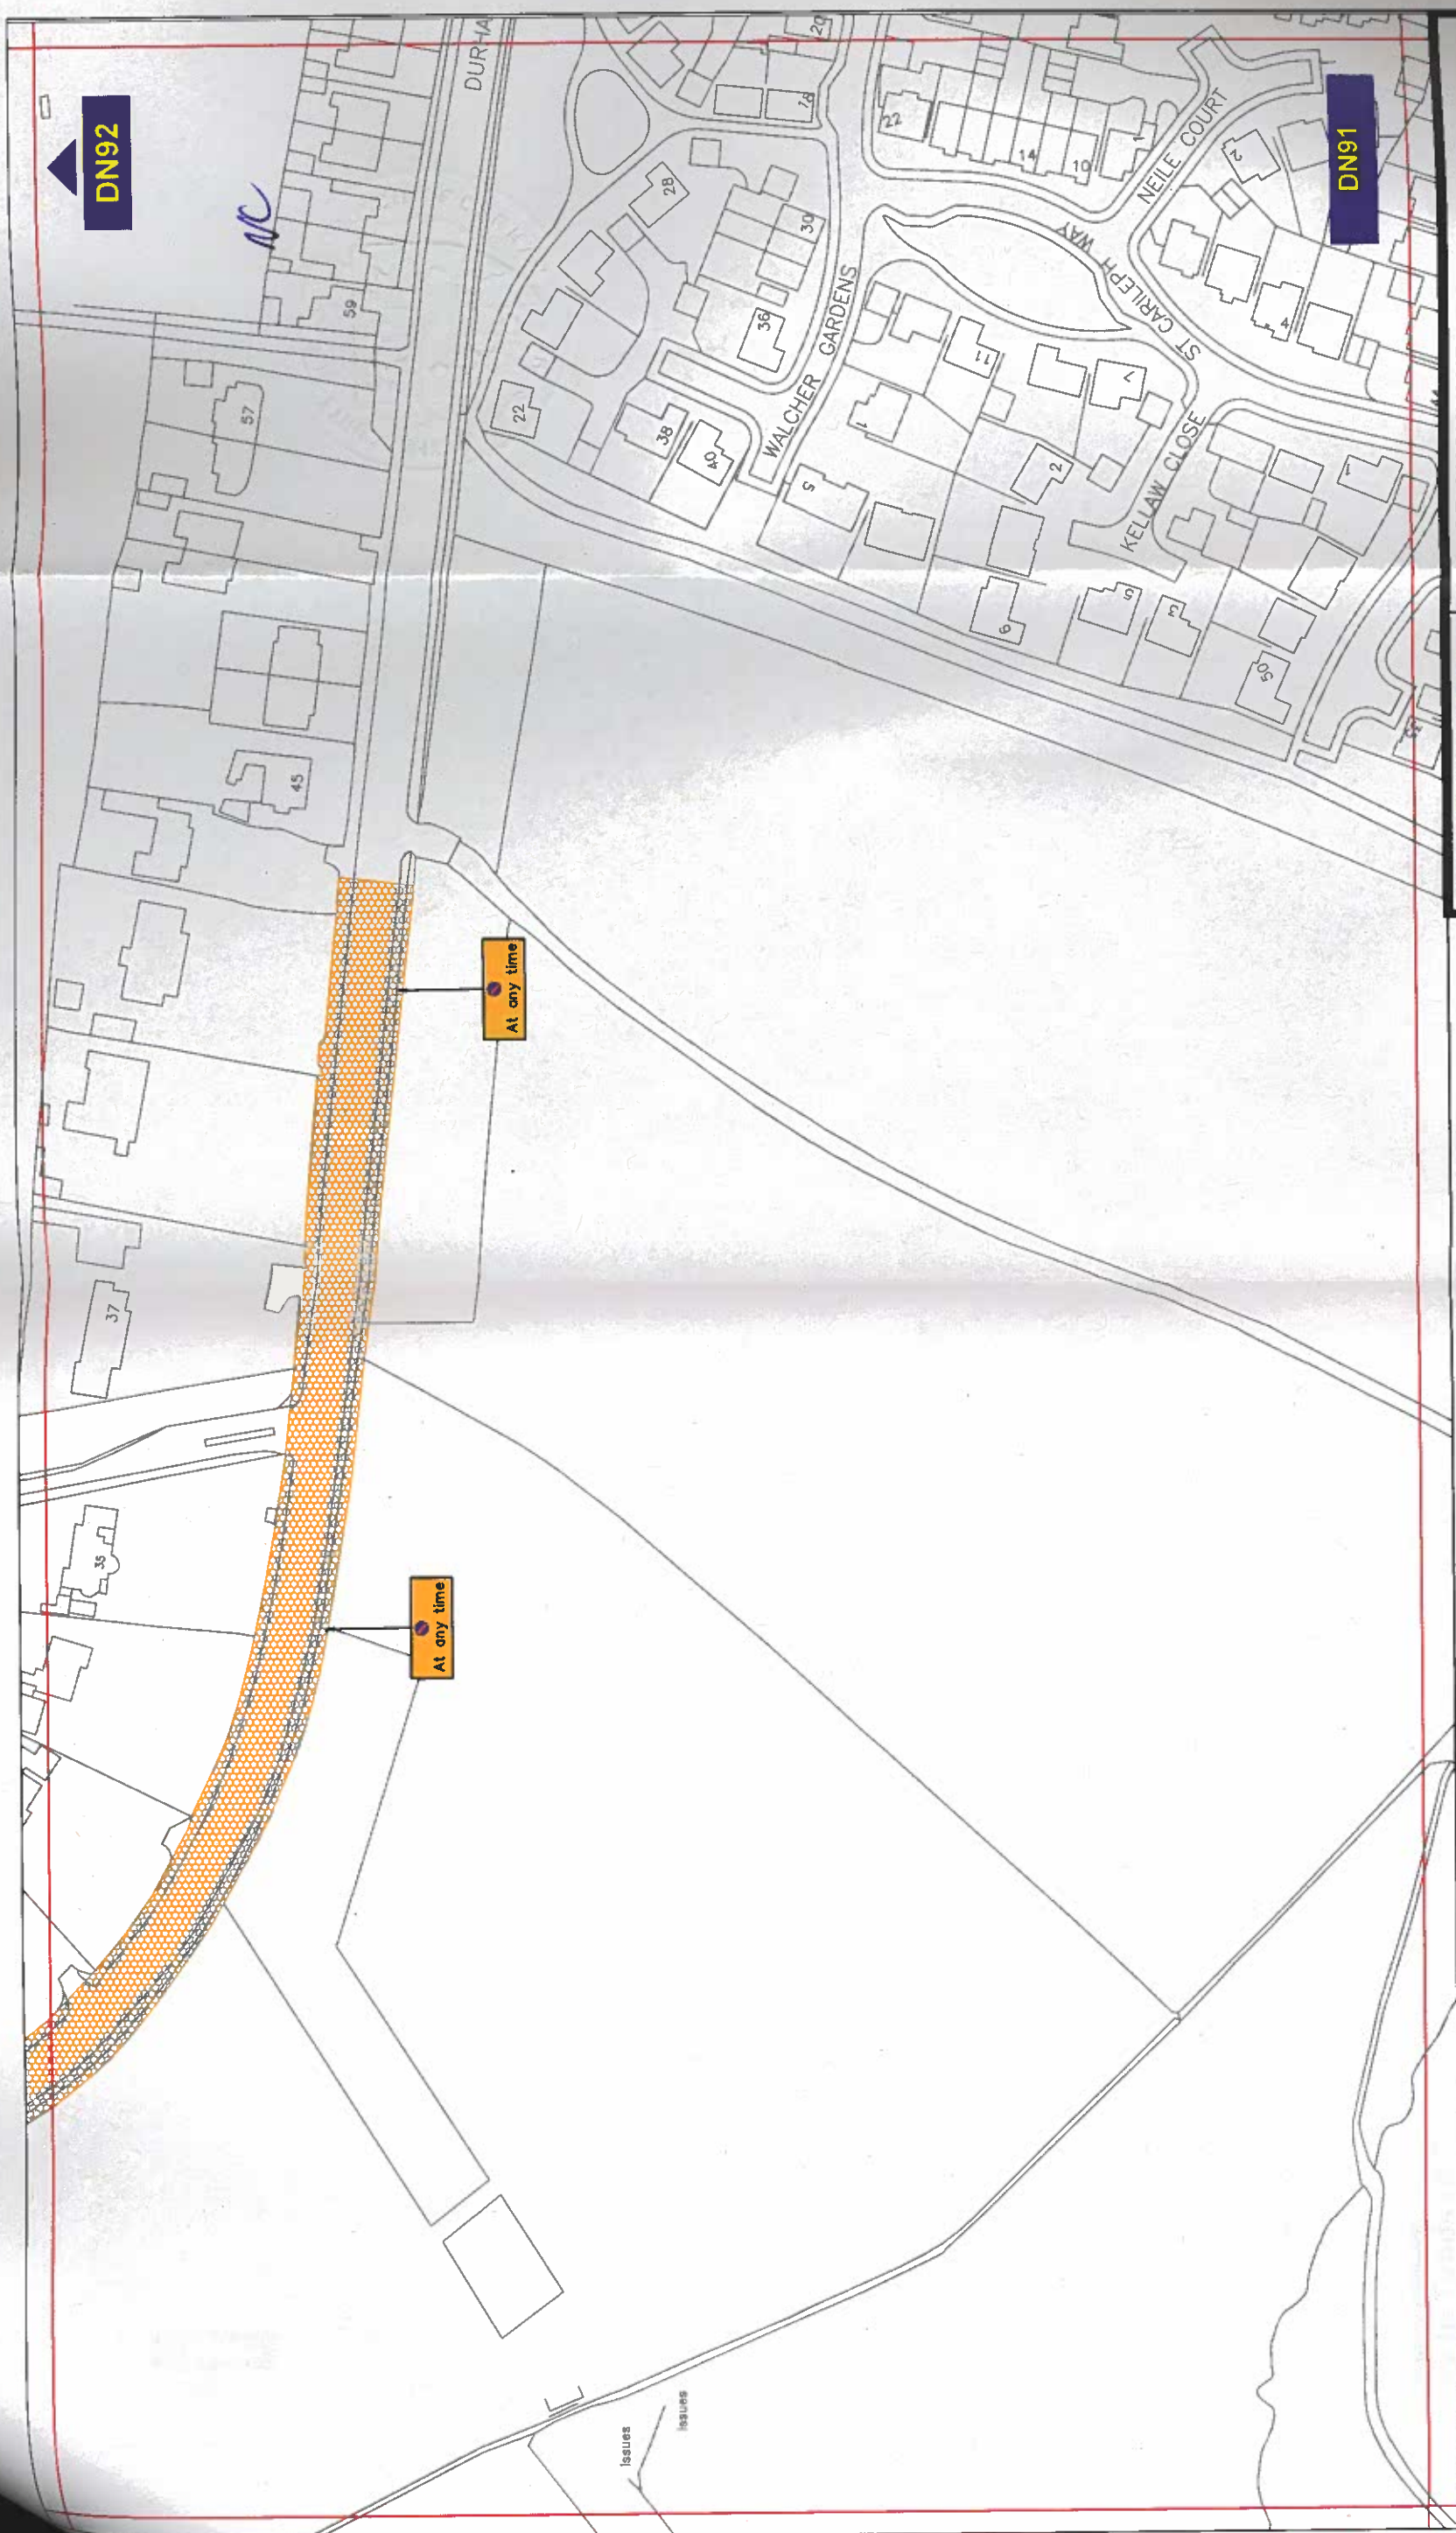

Key to Types of Restriction

 No Waiting At Any Time

XXXXXX Map Schedule Reference Number




Corporate Director
Regeneration & Economic
Development
Strategic Traffic Management
County Hall, Durham DH1 5UQ

BISHOP AUCKLAND PARKING AND WAITING RESTRICTIONS FINAL

Scale:	1:1250 @ A3
Date:	October 2018
Drawn by:	E. Brown
Date Sealed:	
Signature:	
Map Schedule:	DN91

Reproduced from Ordnance Survey material with the permission of Ordnance Survey on behalf of the Controller of Her Majesty's Stationery Office © Crown copyright. Unauthorised reproduction infringes Crown copyright and may lead to prosecution or civil proceedings. Durham County Council. LA 100043055. 2017.

PATH:

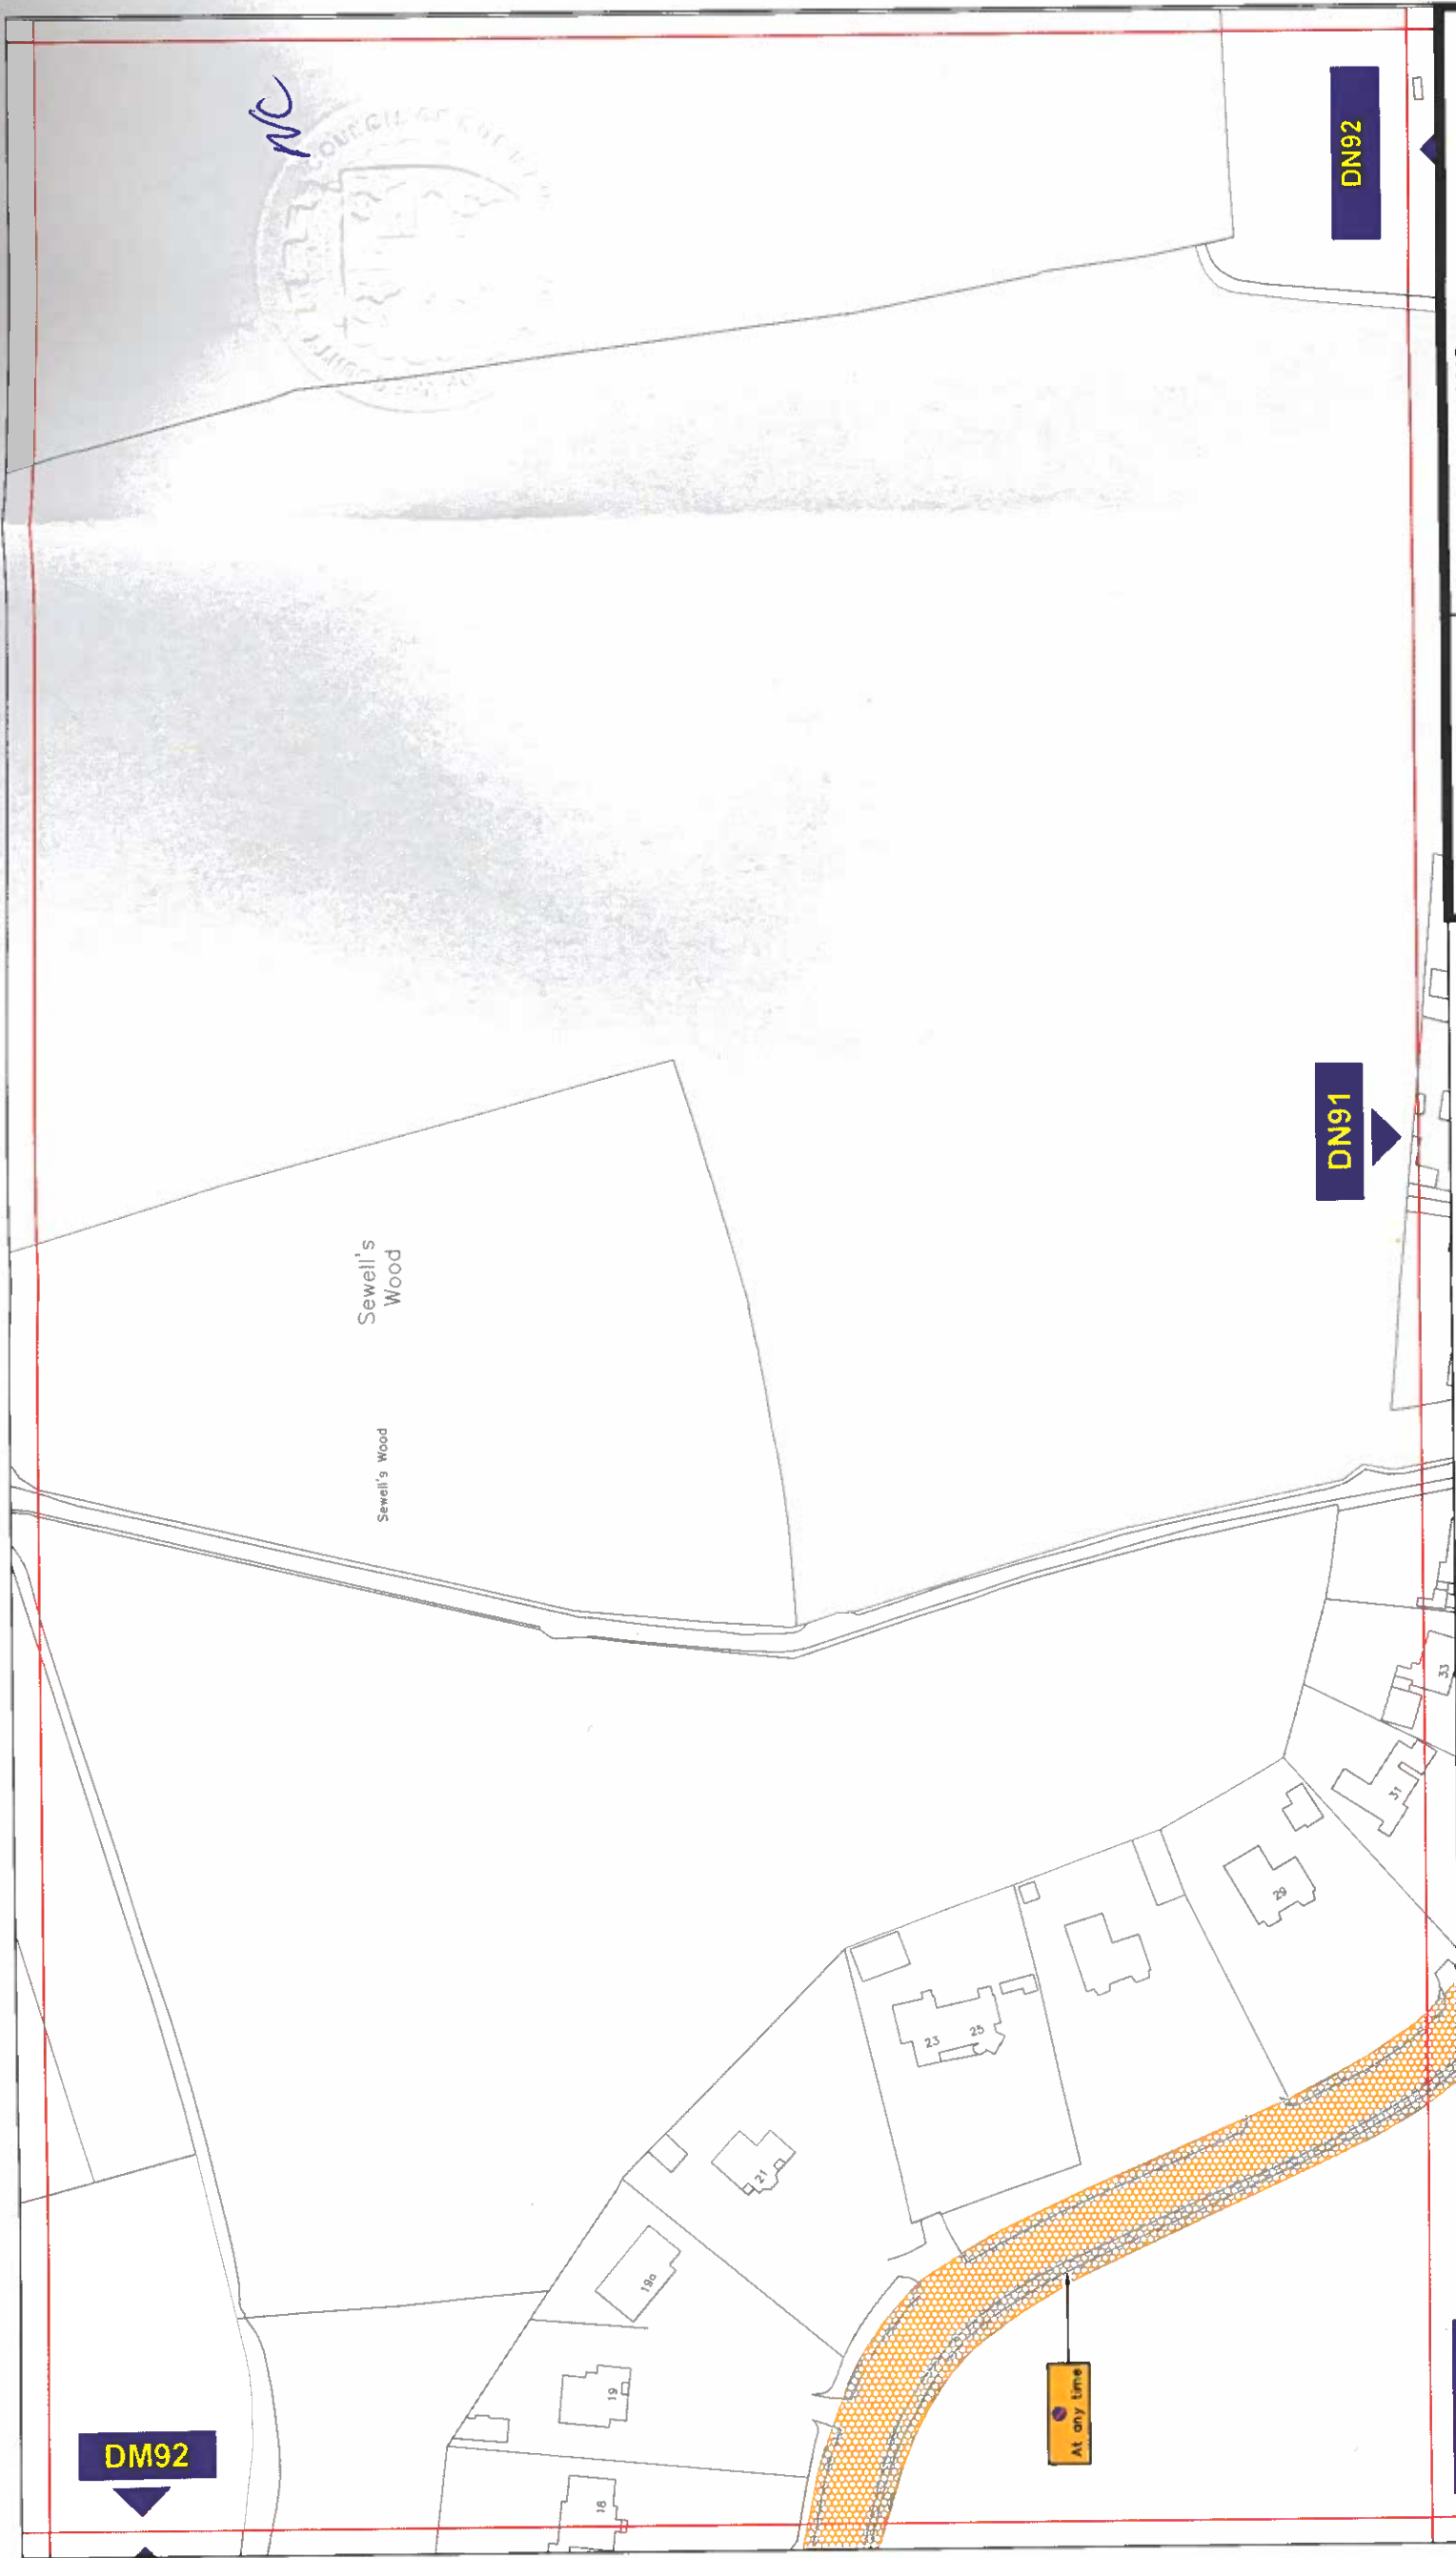

Key to Types of Restriction

 No Waiting At Any Time

XXXXXX Map Schedule Reference Number



Durham
County Council

Corporate Director
Regeneration & Economic
Development

Strategic Traffic Management
County Hall Durham DH1 5UQ

**BISHOP AUCKLAND
PARKING AND WAITING RESTRICTIONS
FINAL**

Scale: 1:1250 @ A3		Signature:	
Date: October 2018		Map Schedule:	
Drawn by: E Brown		DN92	
Date Sealed:			

Reproduced from Ordnance Survey material with the permission of Ordnance Survey on behalf of the Controller of Her Majesty's Stationery Office © Crown copyright. Unauthorised reproduction infringes Crown copyright and may lead to prosecution or civil proceedings. Durham County Council. LA 100049055, 2017.

PATH: