

**THE COUNTY COUNCIL OF DURHAM
(DURHAM CITY NORTH EAST)
(PARKING AND WAITING RESTRICTIONS) CONSOLIDATION ORDER 2015
(AMENDMENT NO. 1) ORDER 2018**

The County Council of Durham ("the Council") in exercise of their powers under Sections 1, 2, 4, 32 & 35 and Part IV of Schedule 9 to the Road Traffic Regulation Act 1984, as amended ("the Act") and Part 6 of the Traffic Management Act 2004, as amended and of all other enabling powers and after consultation with the Chief Officer of Police in accordance with Part III of Schedule 9 to the Act, hereby make the following Order:-

General

1. This Order may be cited as The County Council of Durham (Durham City North East) (Parking & Waiting Restrictions) Consolidation Order 2015 (Amendment No. 1) Order 2018 and shall come into operation on the 25th day of April 2019 .

Amendments

2. The under-noted amendments have been made to the following Order:

The County Council of Durham (Durham City North East) (Parking & Waiting Restrictions) Consolidation Order 2015.

Purpose of Amendments

3. The following brief synopsis of amendments should be viewed in conjunction with the plans identified within the Schedules to the above Order, however the plan(s) should prevail in the event of any discrepancy:

- (1) **Gilesgate:** introduce residential permit holder only parking (Zone AG) Mon-Sat 8am-10am & 4pm-6pm (plans DYE139 and EA140 refer):
 - a. East side of Gilesgate from Nos 126-130 (23 metres)
 - b. Both sides of Gilesgate from No 130 southwards for 52 metres (to a point past No 49)
 - c. South side of Gilesgate outside No 132a for 10 metres
 - d. Both sides of Gilesgate from Nos 133-150 (142 metres)
 - e. Both sides of the junction island on Gilesgate opposite Nos 140-144 to junction with A181
- (2) **Fowlers Yard / Back Silver Street:** Remove the existing No Waiting At Any Time restrictions:
 - a. replace with No Waiting/No Loading At Any Time both sides from rear of 21 Market Place southwards for 50 metres
 - b. replace with Loading Only on east side outside Durham Dramatic Society Theatre (13 metres)
 - c. replace with Loading Only the full carriageway area from rear of No 27 Silver Street northerly for 28 metres to No 7 Fowlers Yard

Schedules

The following Schedules have been amended within the Order detailed in Article 2 above:

Plan Ref:	Schedule Number(s) affected
DY139	1, 2, 3, 4, 5, 6, 7, 8, 9, 12, 13, 15
EA139	1, 6
EA140	1, 3, 6 7, 10(a)

Saving


4. In so far as any provision of this Order conflicts with any provision which is contained in an Order made or having effect as if made under the Act or by or under any other enactment then the provisions of this Order shall prevail.
5. The prohibitions and restrictions imposed by this Order shall be in addition to and not in derogation from any restriction or requirement imposed by any regulations made or having effect as if made under the Act or by or under any other enactment.

**GIVEN UNDER THE COMMON SEAL OF THE COUNTY COUNCIL OF DURHAM
ON THE 4th DAY OF April 2019**



.....
Authorised Sealing Officer



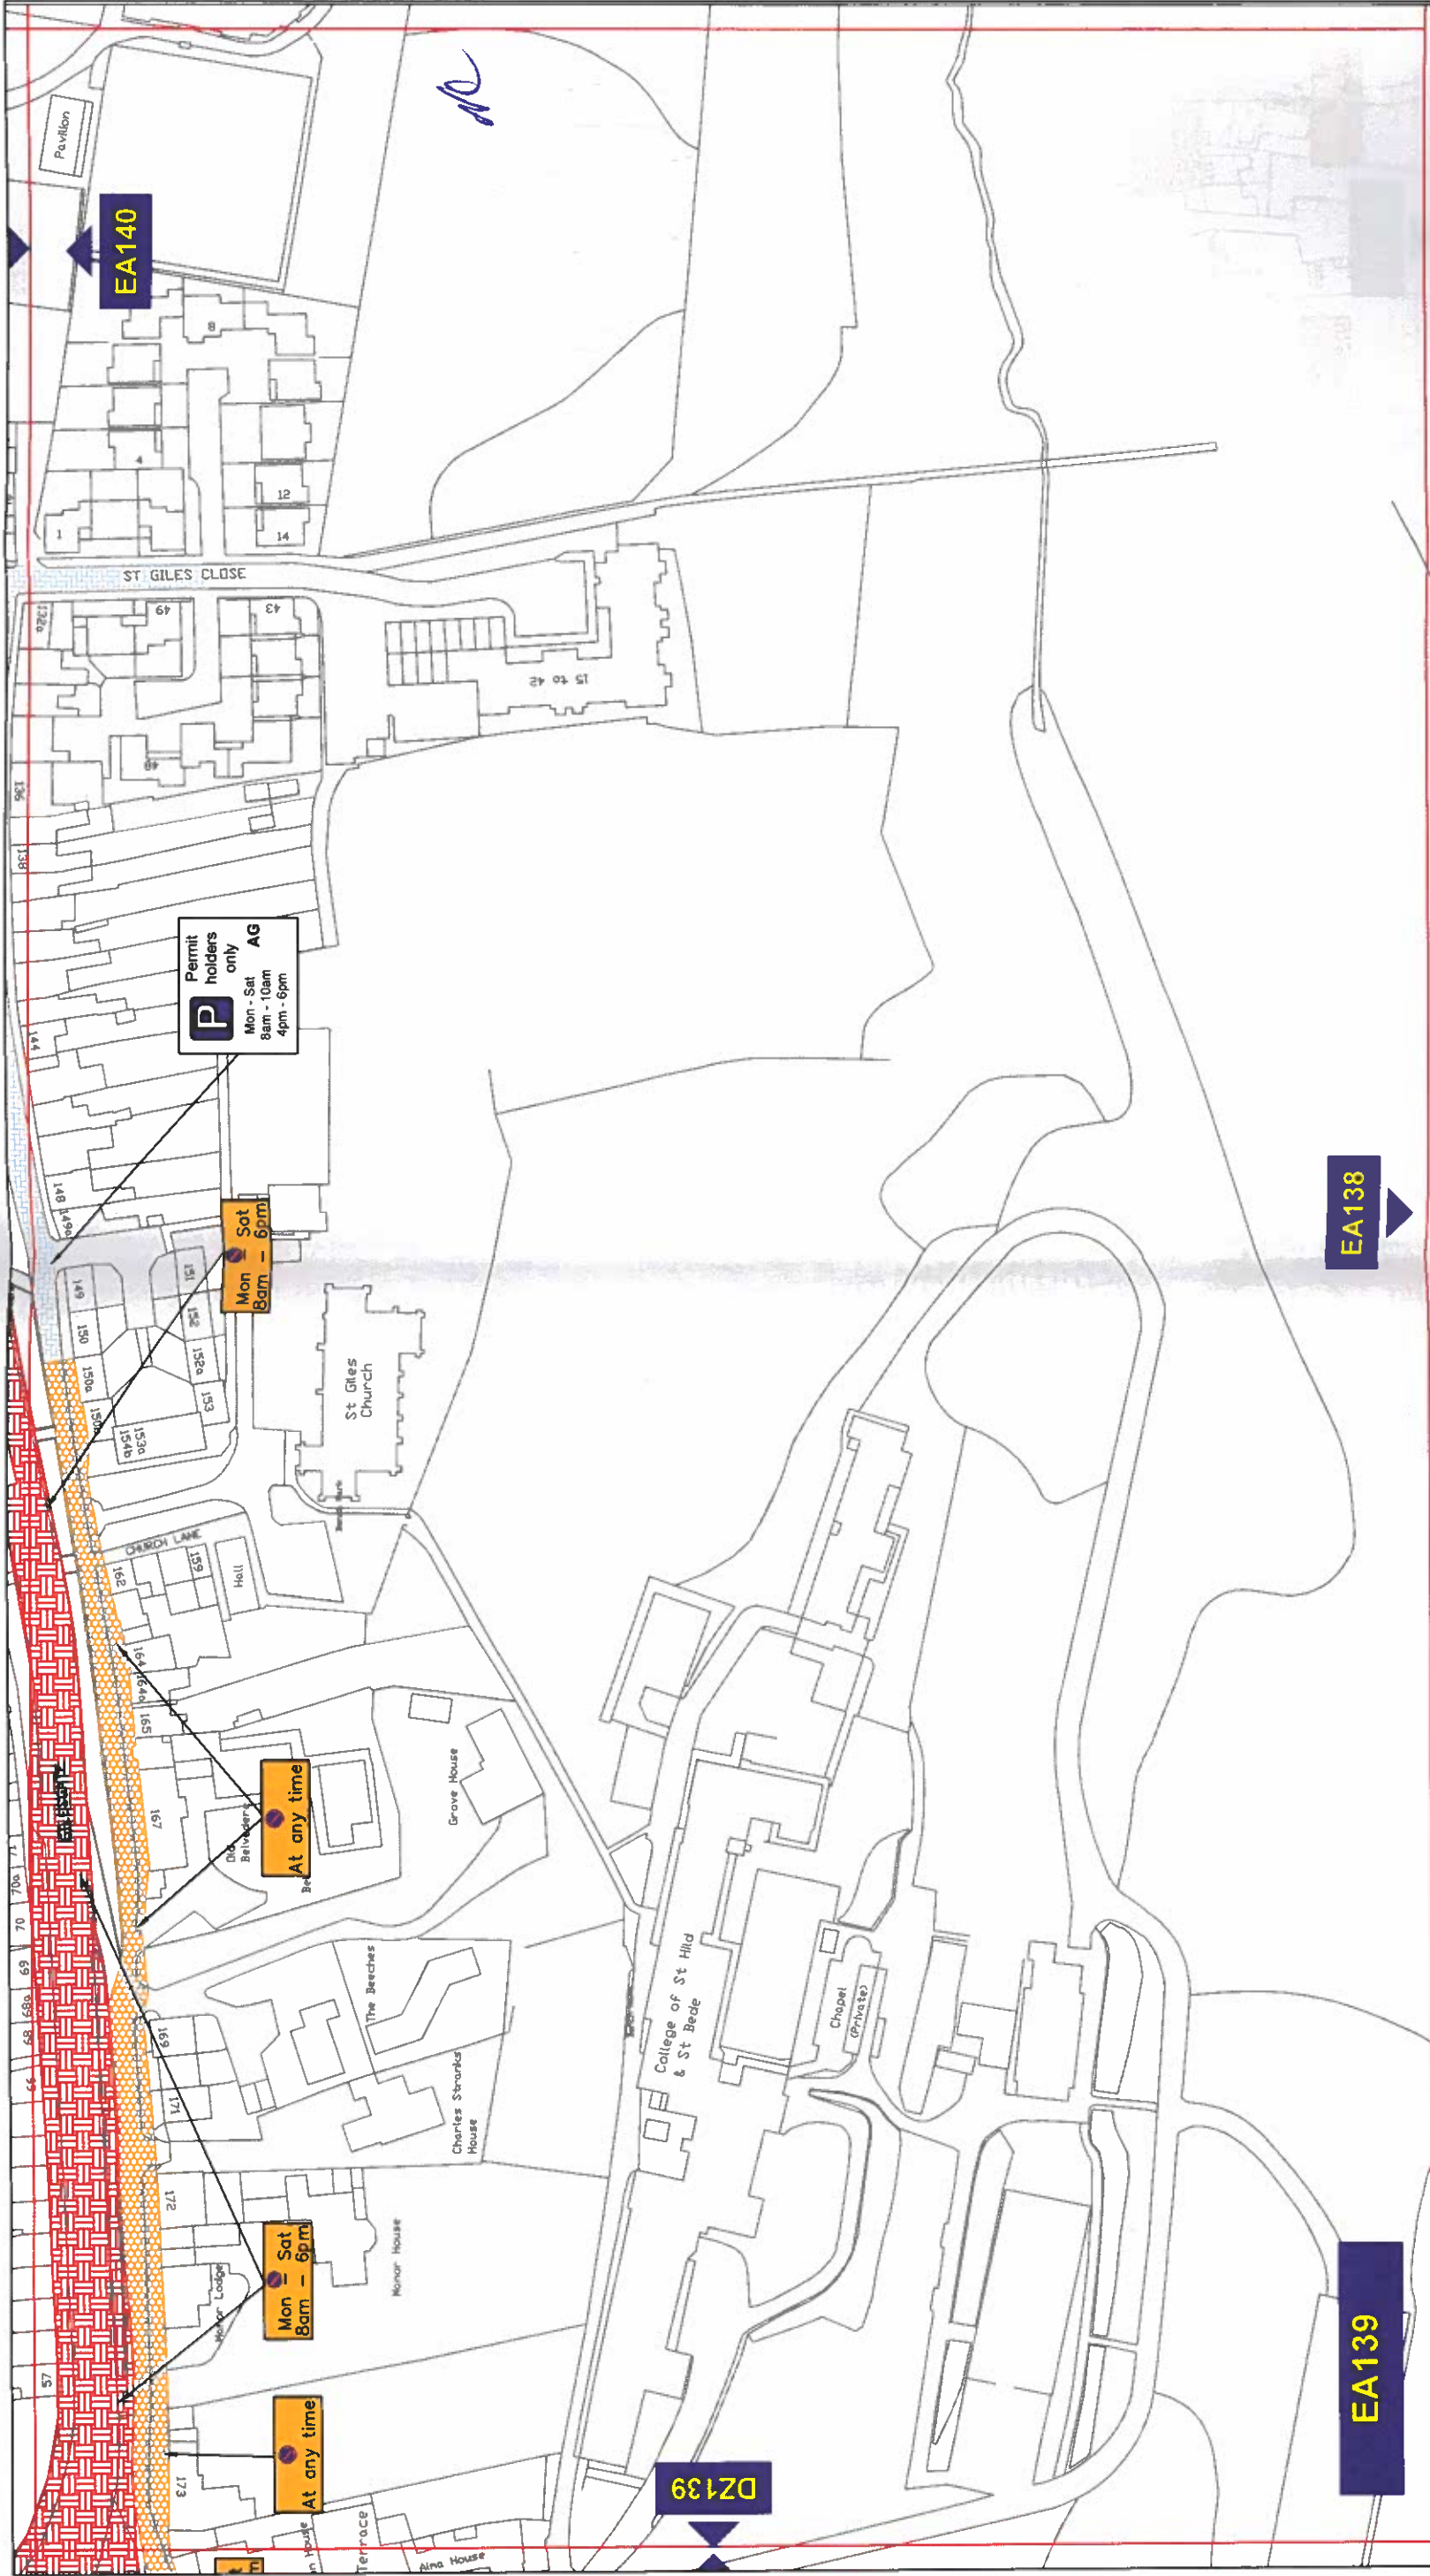

Key to Types of Restriction

- No Waiting At Any Time
- Restricted Waiting
- XXXXXX Individual Reference Number

DURHAM CITY PARKING AND WAITING RESTRICTIONS

FINAL



**Corporate Director
Regeneration & Economic
Development**


Strategic Traffic Management
County Hall, Durham DH1 5UQ

Scale:	1:1250 @ A3
Date:	JUNE 2015
Drawn by:	S. Thompson
Date Sealed:	Signature:
	Map Schedule:

Reproduced from Ordnance Survey material with the permission of Ordnance Survey on behalf of the Controller of Her Majesty's Stationery Office © Crown copyright. Unauthorised reproduction infringes Crown copyright and may lead to prosecution or civil proceedings. Durham County Council. LA 100049055. 2015.

PATH:

EA139

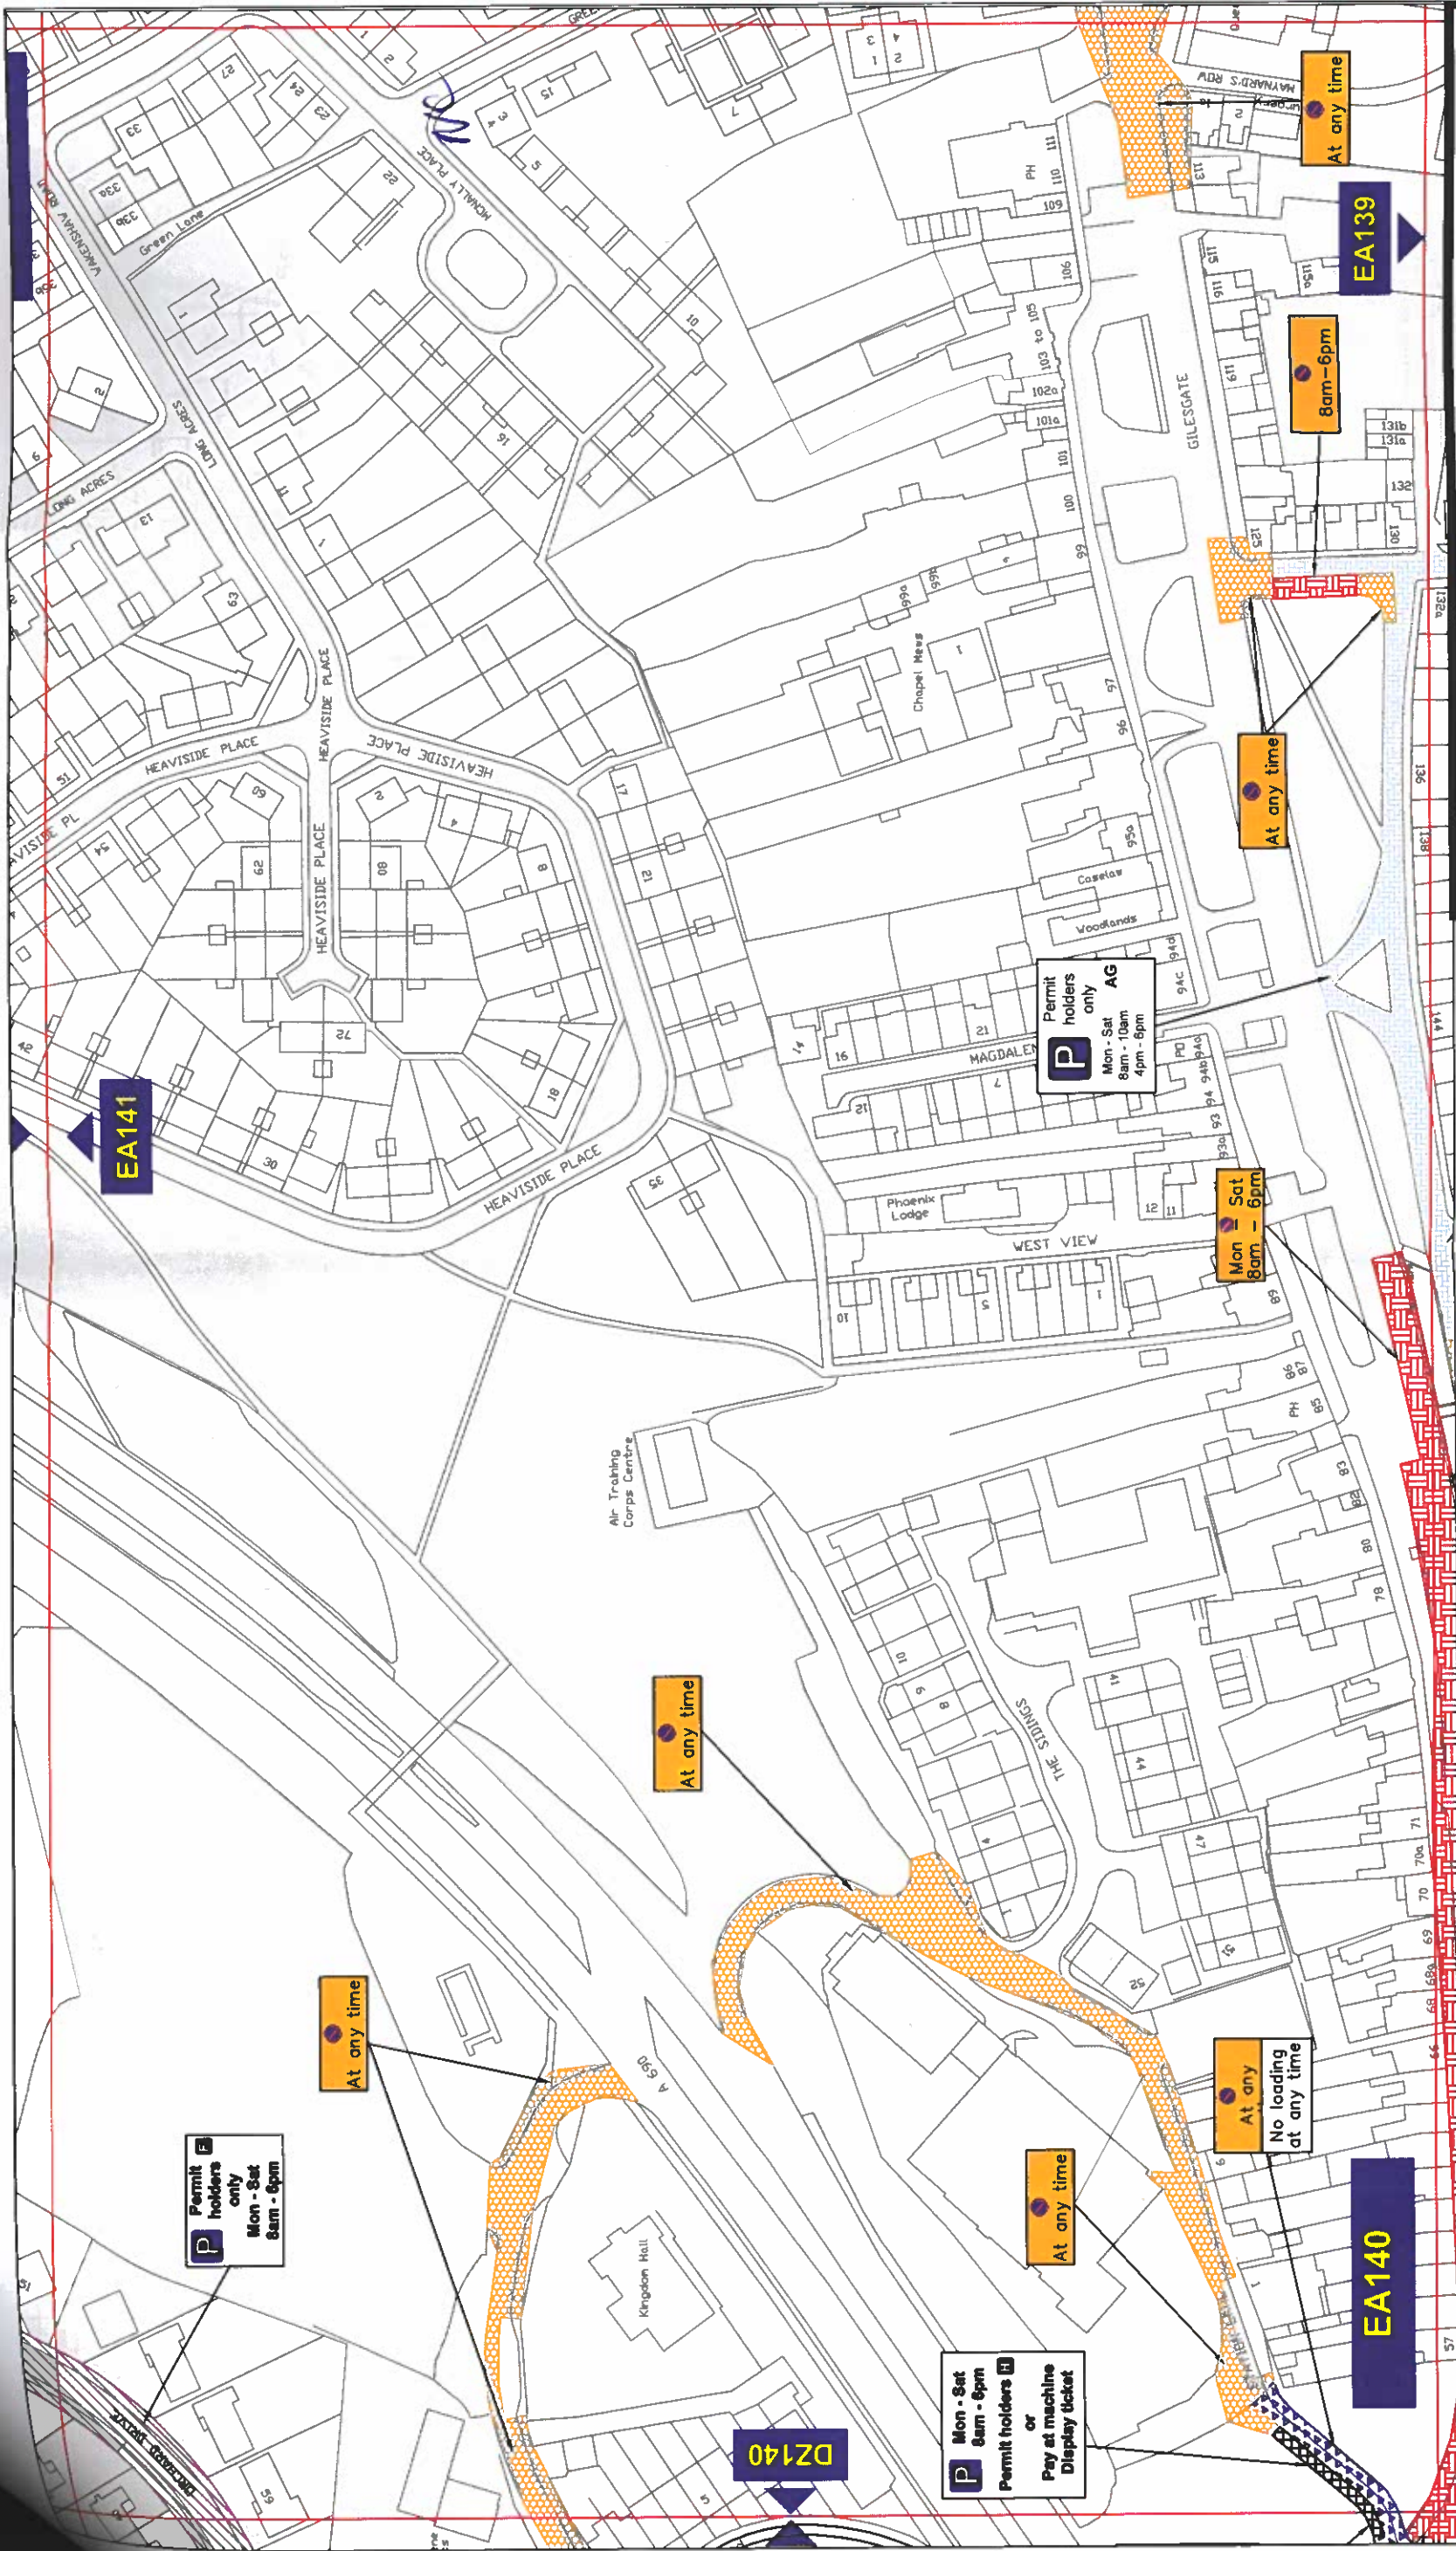

Key to Types of Restriction

	No Waiting At Any Time		Pay and Display and Permit Holders
	Restricted Waiting		Permit Holders Only
	No Waiting and No Loading/Unloading At Any Time		Individual Reference Number



Corporate Director
Regeneration & Economic
Development


Strategic Traffic Management

Reproduced from Ordnance Survey material with the permission of Ordnance Survey on behalf of the Controller of Her Majesty's Stationary Office © Crown copyright. Unauthorised reproduction infringes Crown copyright and may lead to prosecution or civil proceedings. Durham County Council. LA 100049065. 2016.

PATH:


DURHAM CITY PARKING AND WAITING RESTRICTIONS

FINAL

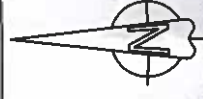

Scale:	1:1250 @ A3
Date:	JUNE 2015
Drawn by:	S. Thompson
Date Sealed:	Signature:
	Map
	Schedule:

EA140

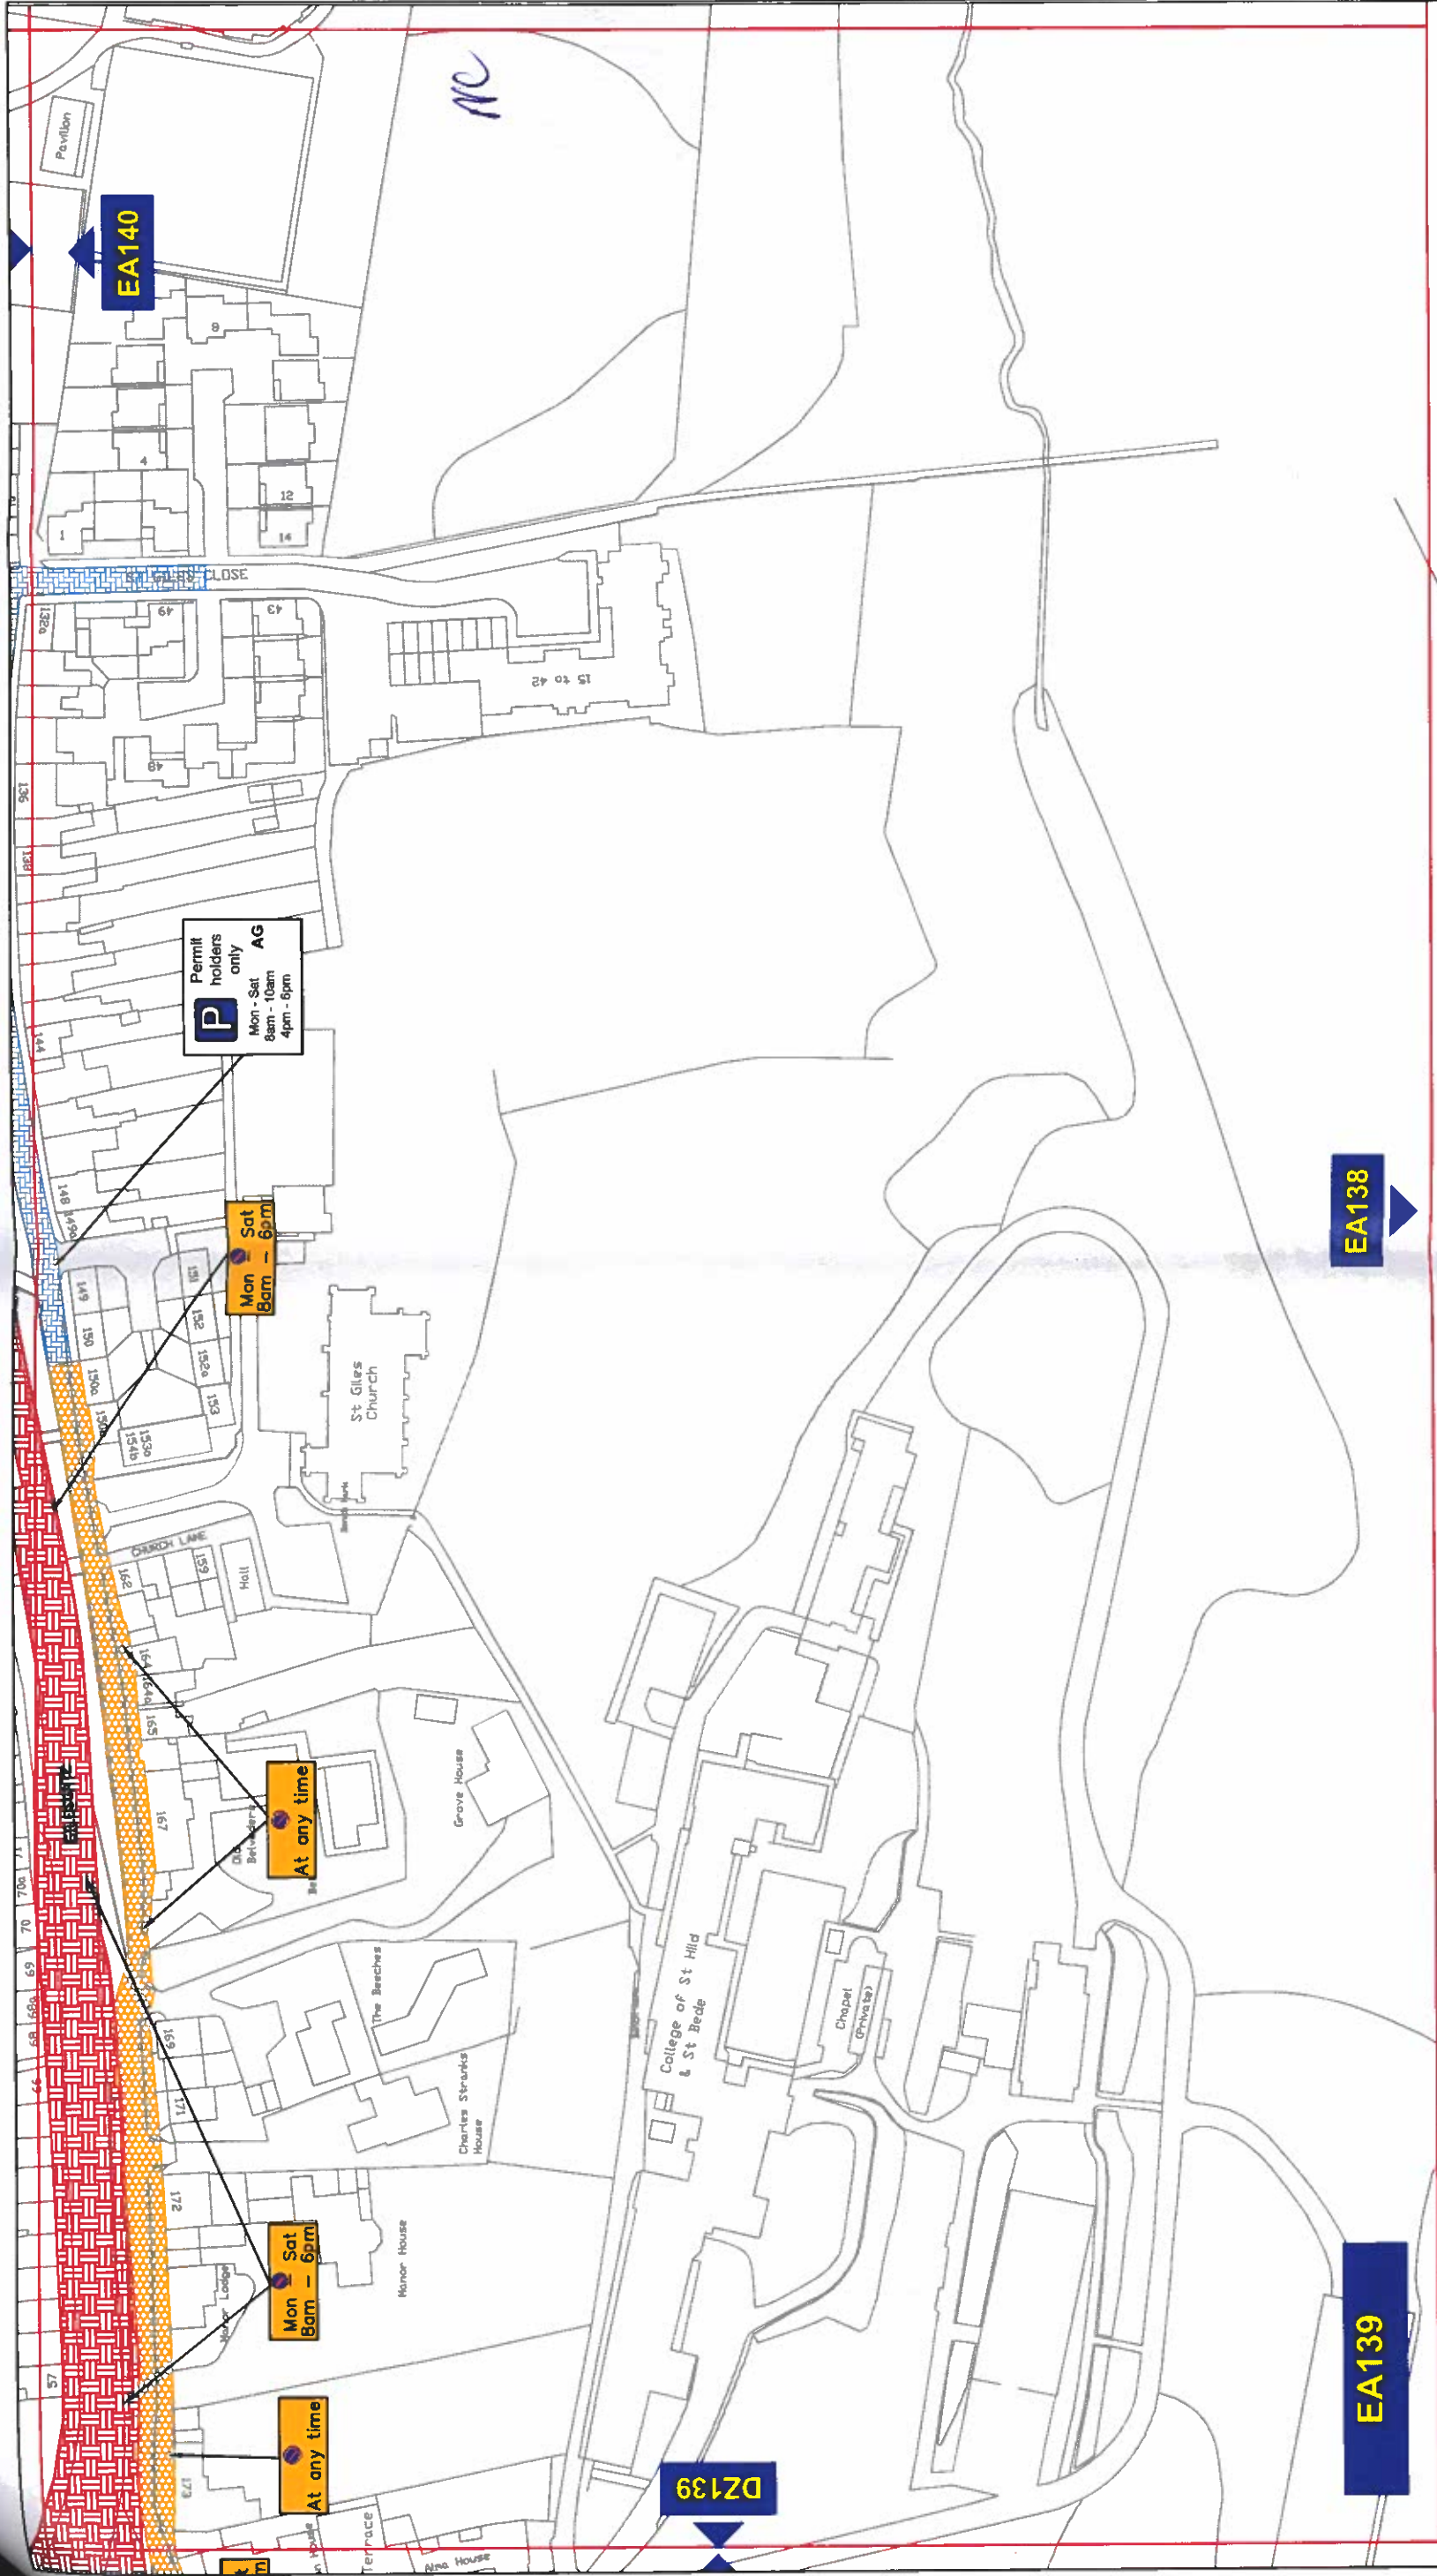

Key to Types of Restriction

- No Waiting At Any Time
- Restricted Waiting
- Individual Reference Number

Reproduced from Ordnance Survey material with the permission of Ordnance Survey on behalf of the Controller of Her Majesty's Stationary Office © Crown copyright. Unauthorised reproduction infringes Crown copyright and may lead to prosecution or civil proceedings. Durham County Council. LA 100049055. 2015.

PATH:

DURHAM CITY PARKING AND WAITING RESTRICTIONS

FINAL

Durham
County Council

Corporate Director
Regeneration & Economic
Development

Strategic Traffic Management
County Hall, Durham DH1 5UQ

Scale: 1:1250 @ A3

Date: JUNE 2015


Drawn by: S. Thompson

Date Sealed:

Signature:

Map Schedule:

EA139

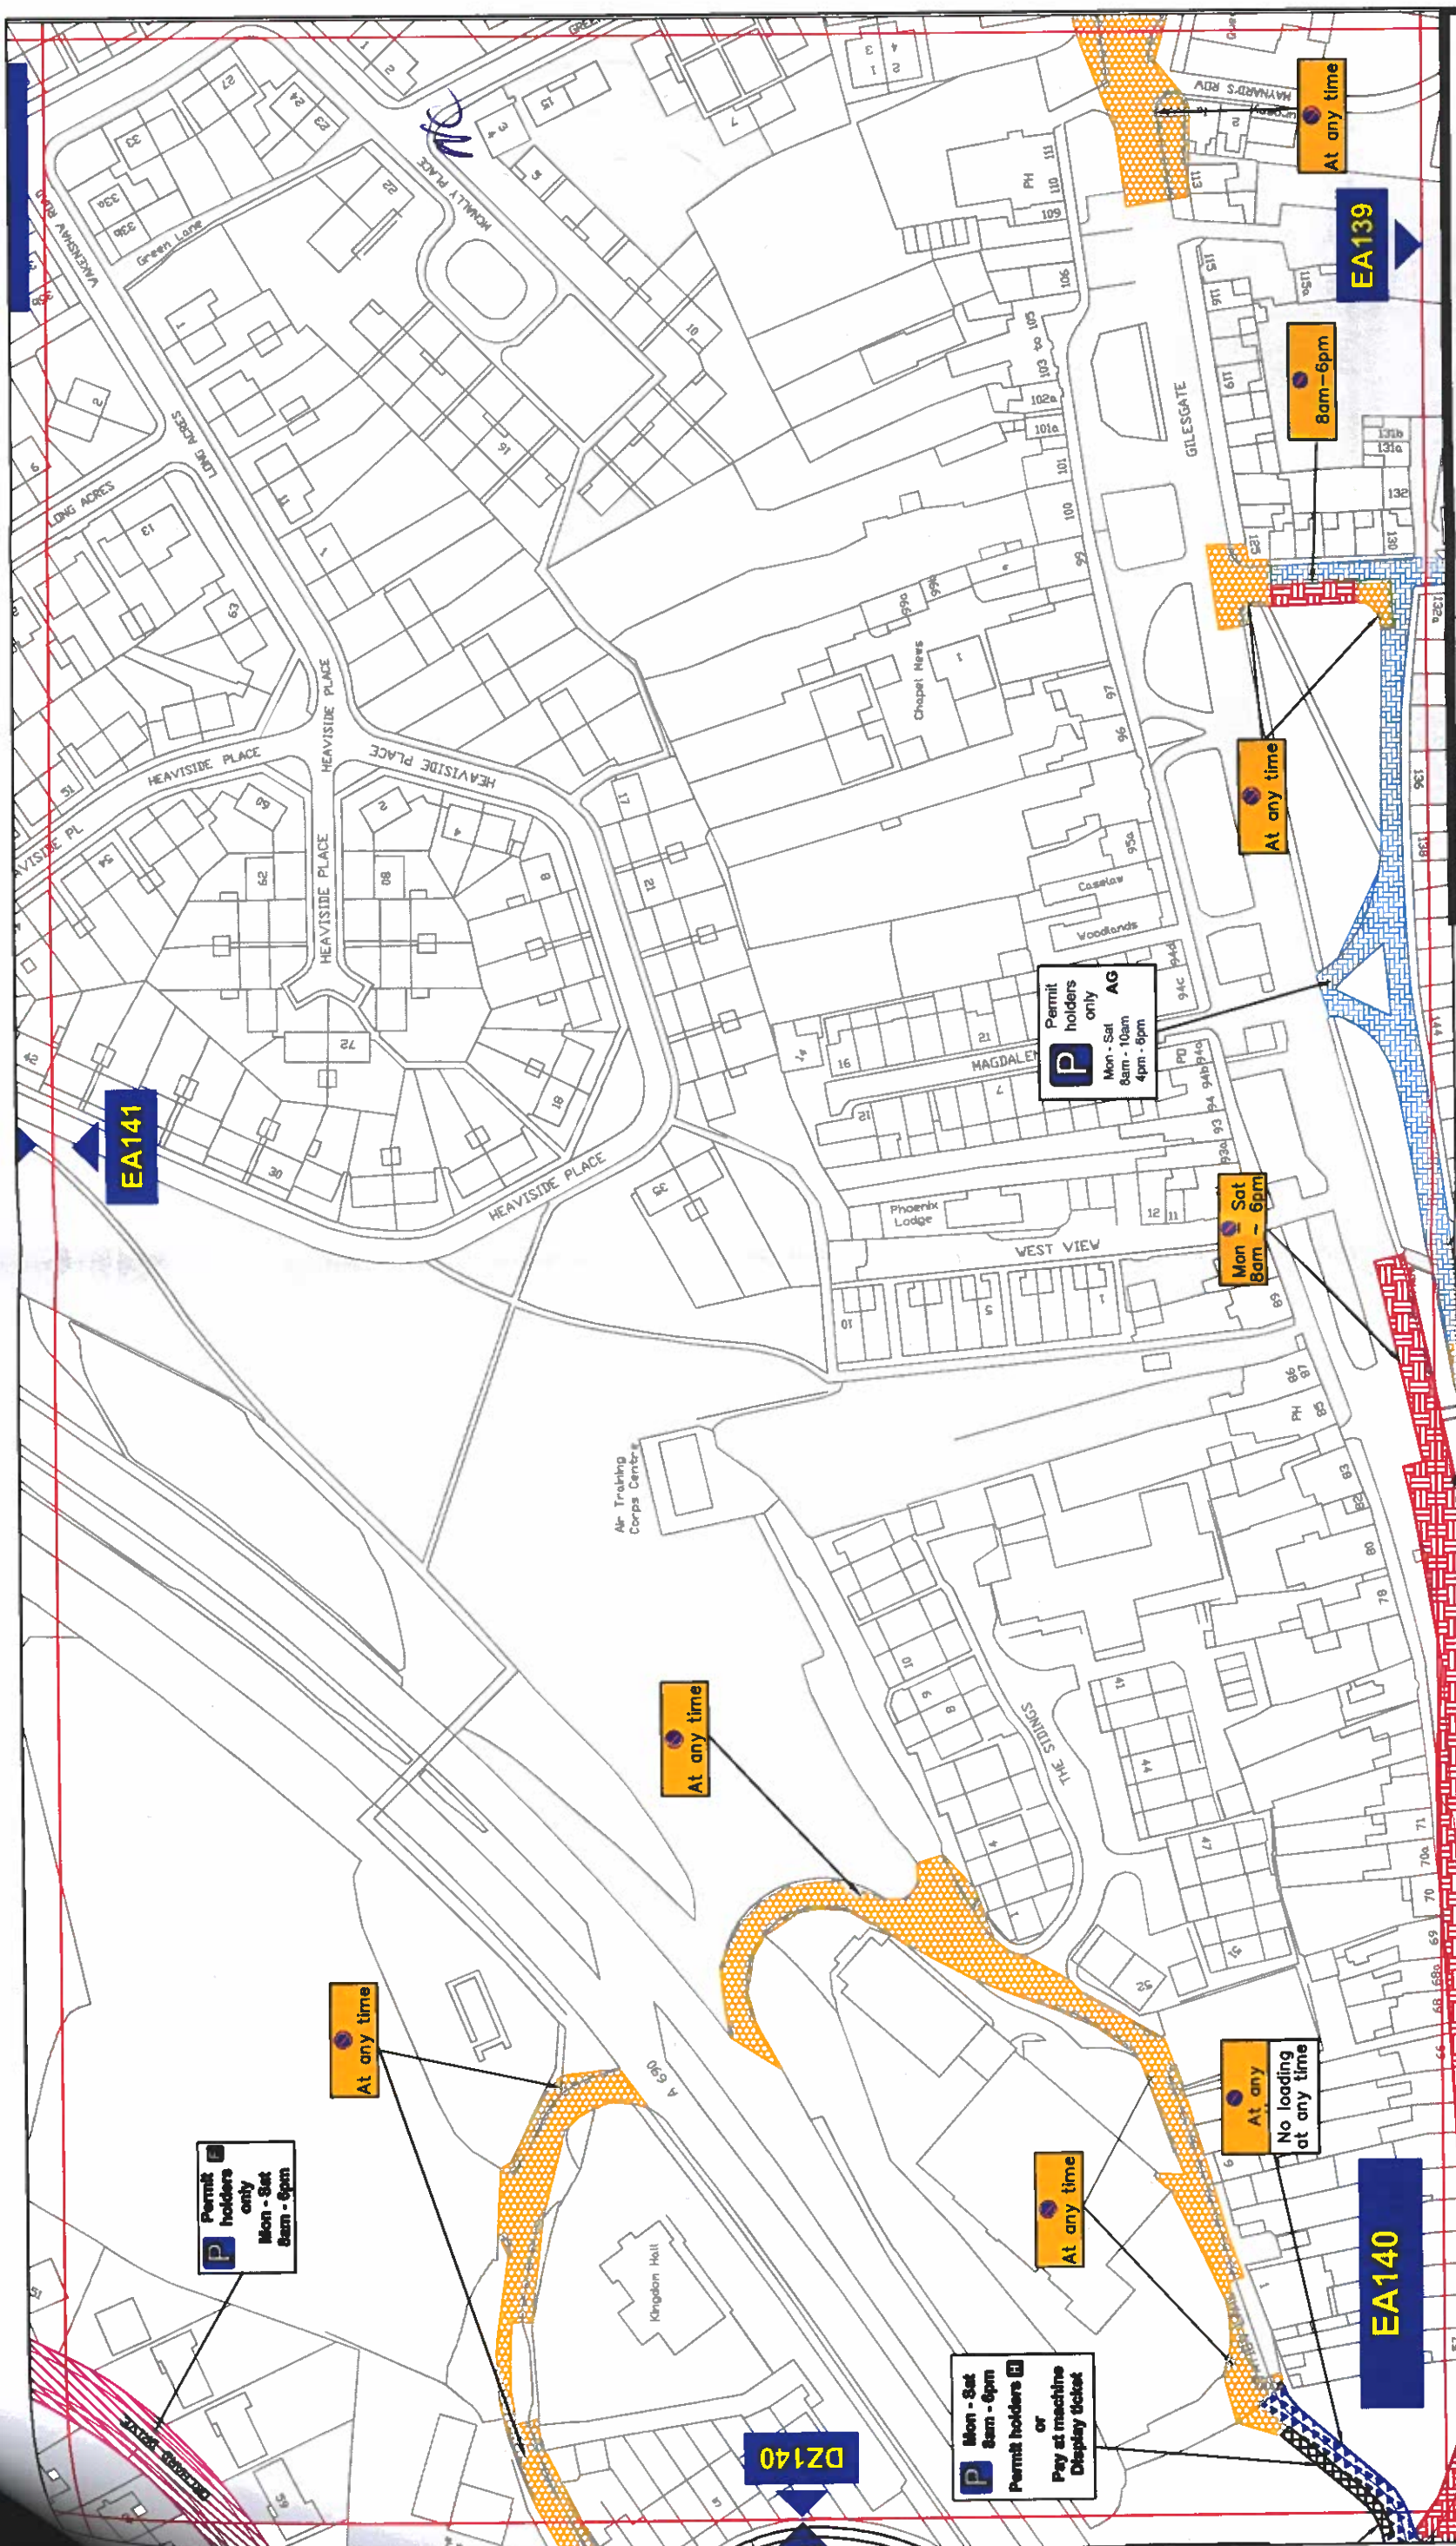

Key to Types of Restriction

	No Waiting At Any Time		Pay and Display and Permit Holders
	Restricted Waiting		Permit Holders Only
	No Waiting and No Loading/Unloading At Any Time		Individual Reference Number

DURHAM CITY PARKING AND WAITING RESTRICTIONS

FINAL

Durham
County Council


Corporate Director
Regeneration & Economic
Development

Strategic Traffic Management
County Hall, Durham DH1 5UQ

Scale:	1:1250 @ A3
Date:	JUNE 2015
Drawn by:	S. Thompson
Date Sealed:	
Map Schedule:	EA140

Reproduced from Ordnance Survey material with the permission of Ordnance Survey on behalf of the Controller of Her Majesty's Stationary Office © Crown copyright. Unauthorised reproduction infringes Crown copyright and may lead to prosecution or civil proceedings. Durham County Council. LA 100049055. 2015.

PATH:

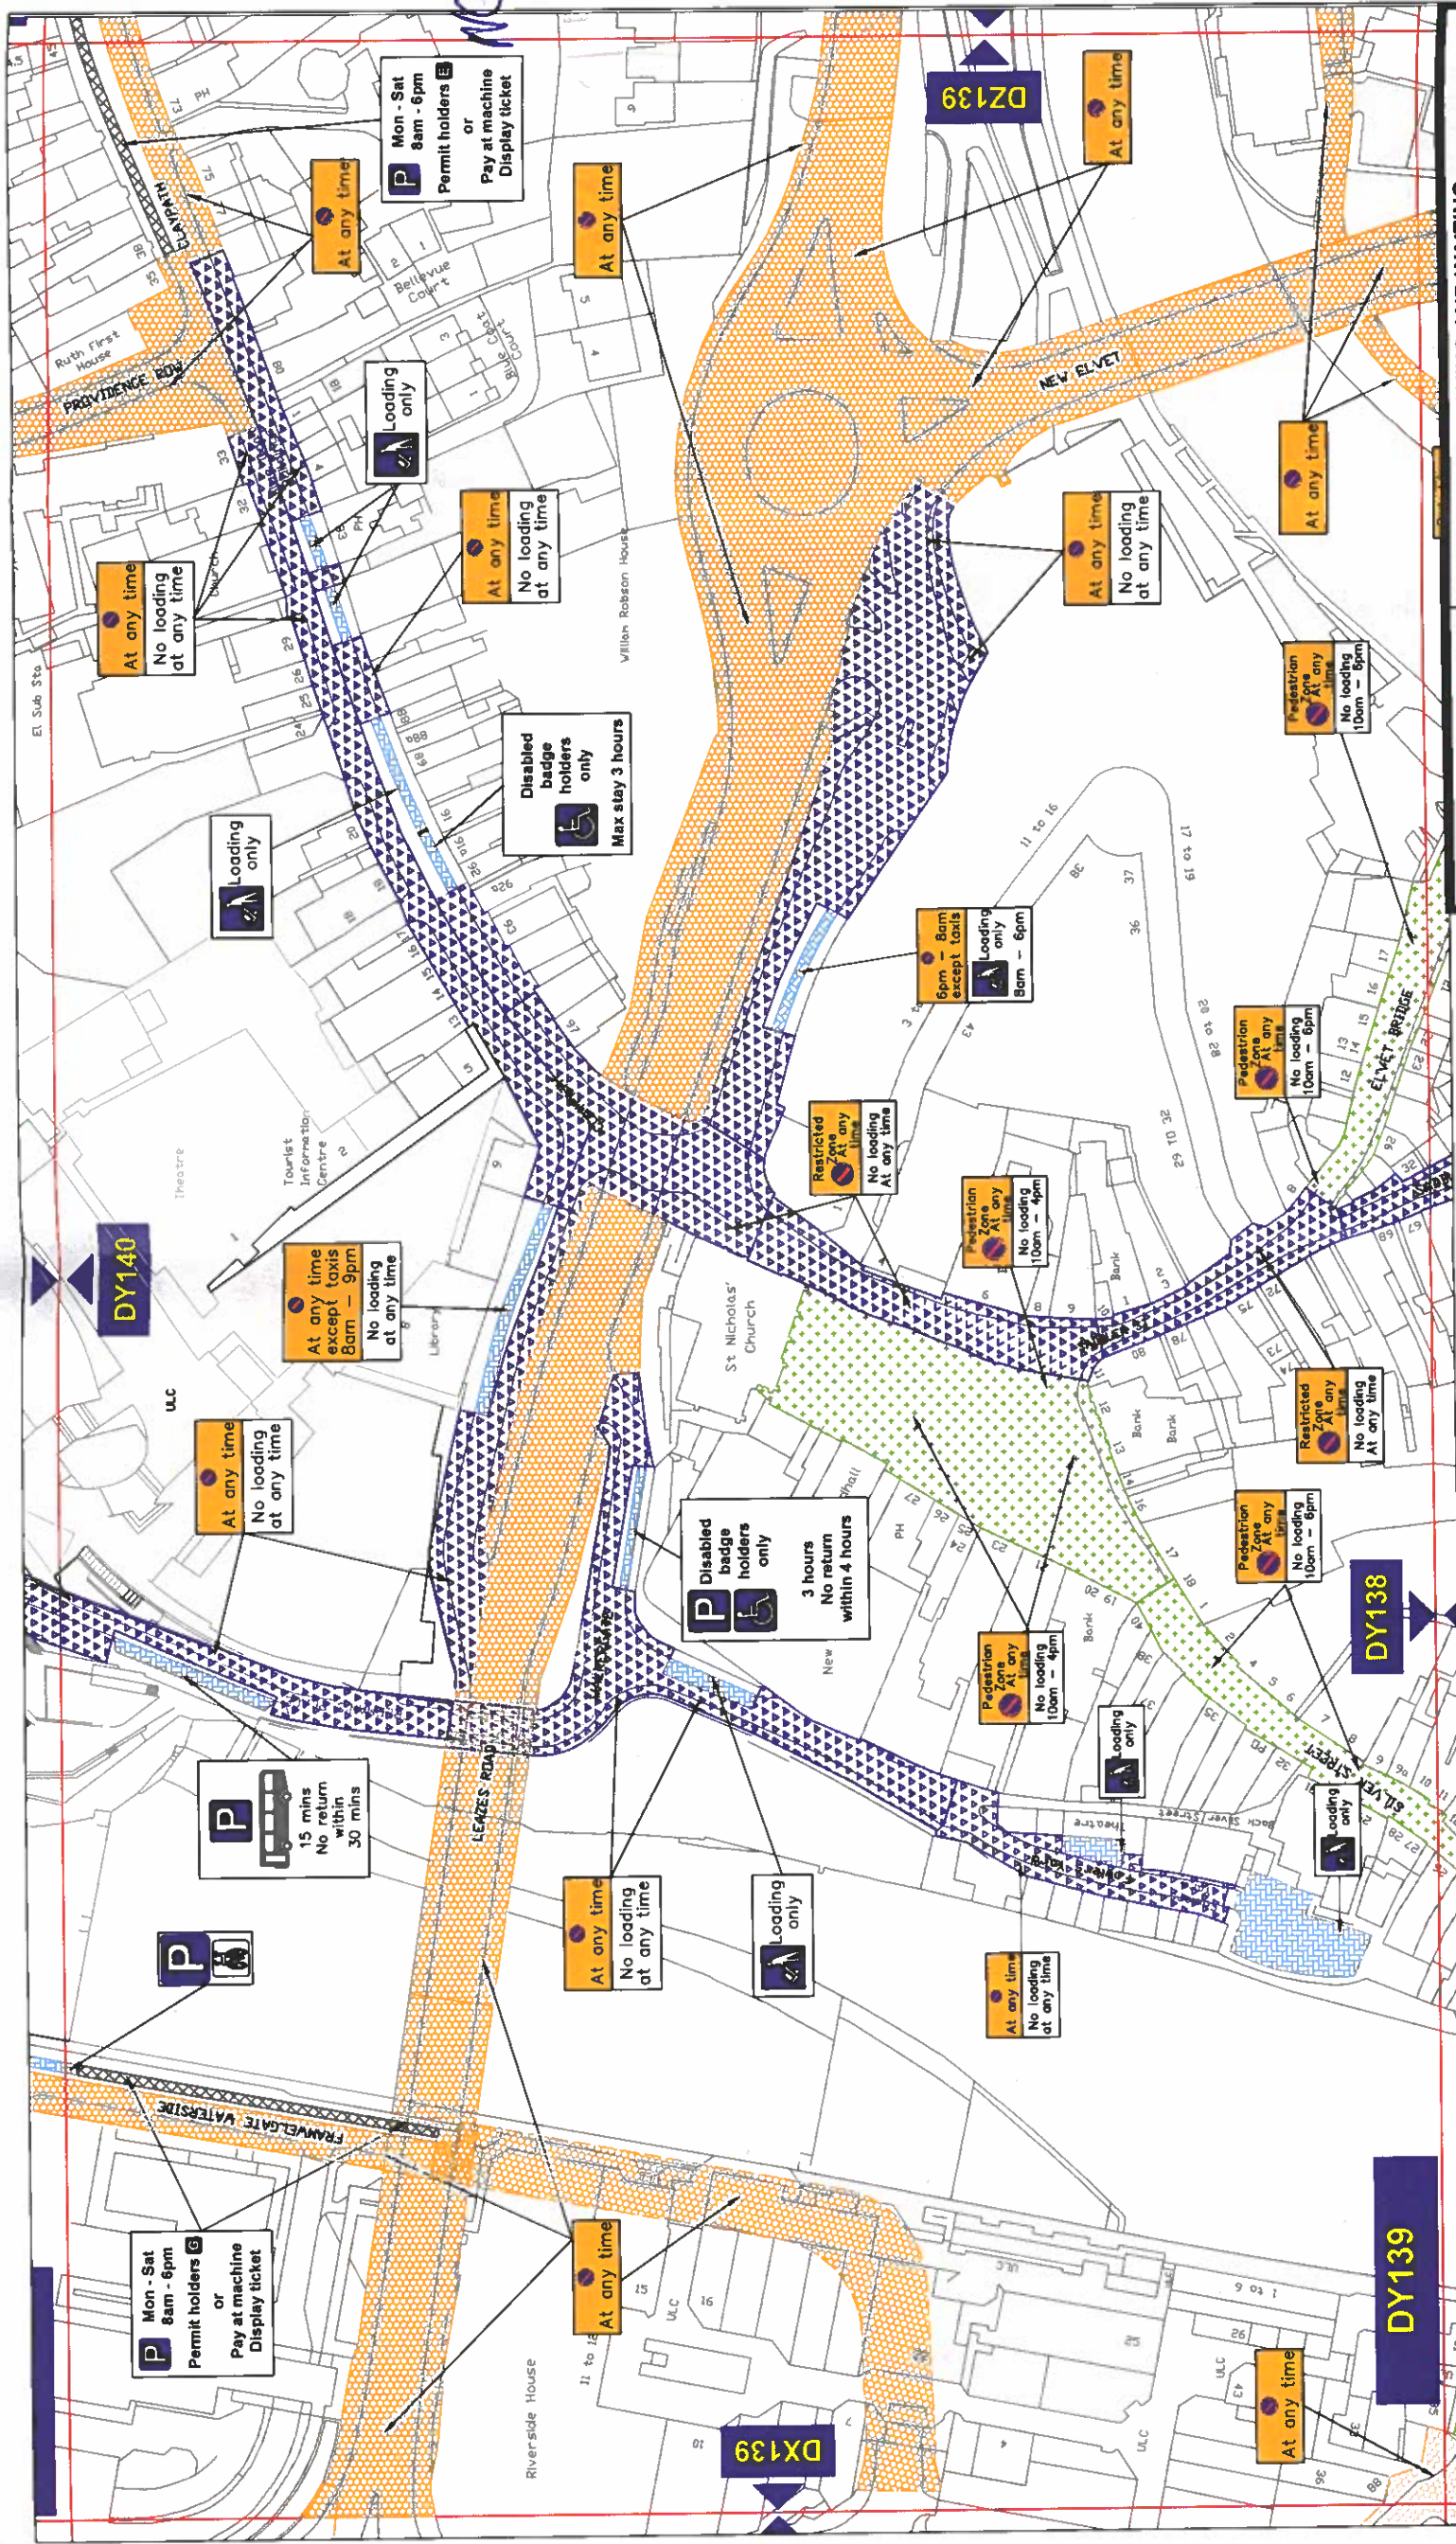

Key to Types of Restriction

- Proposed No Waiting At Any Time
- Proposed Restricted Bay
- Restricted Waiting and Loading/Unloading
- Pay and Display and Permit Holders
- No Waiting At Any Time

DURHAM CITY PARKING AND WAITING RESTRICTIONS FINAL




Corporate Director
Regeneration & Economic
Development
Strategic Traffic Management
County Hall, Durham DH1 5UQ

Scale:	1:1250 @ A3
Date:	October 2018
Drawn by:	E Brown
Signature:	
Date Sealed:	
Map Schedule:	DY139

Reproduced from Ordnance Survey material with the permission of Ordnance Survey on behalf of the Controller of Her Majesty's Stationary Office © Crown copyright. Unauthorised reproduction infringes Crown copyright and may lead to prosecution or civil proceedings. Durham County Council. LA 100049055. 2015.

PATH:

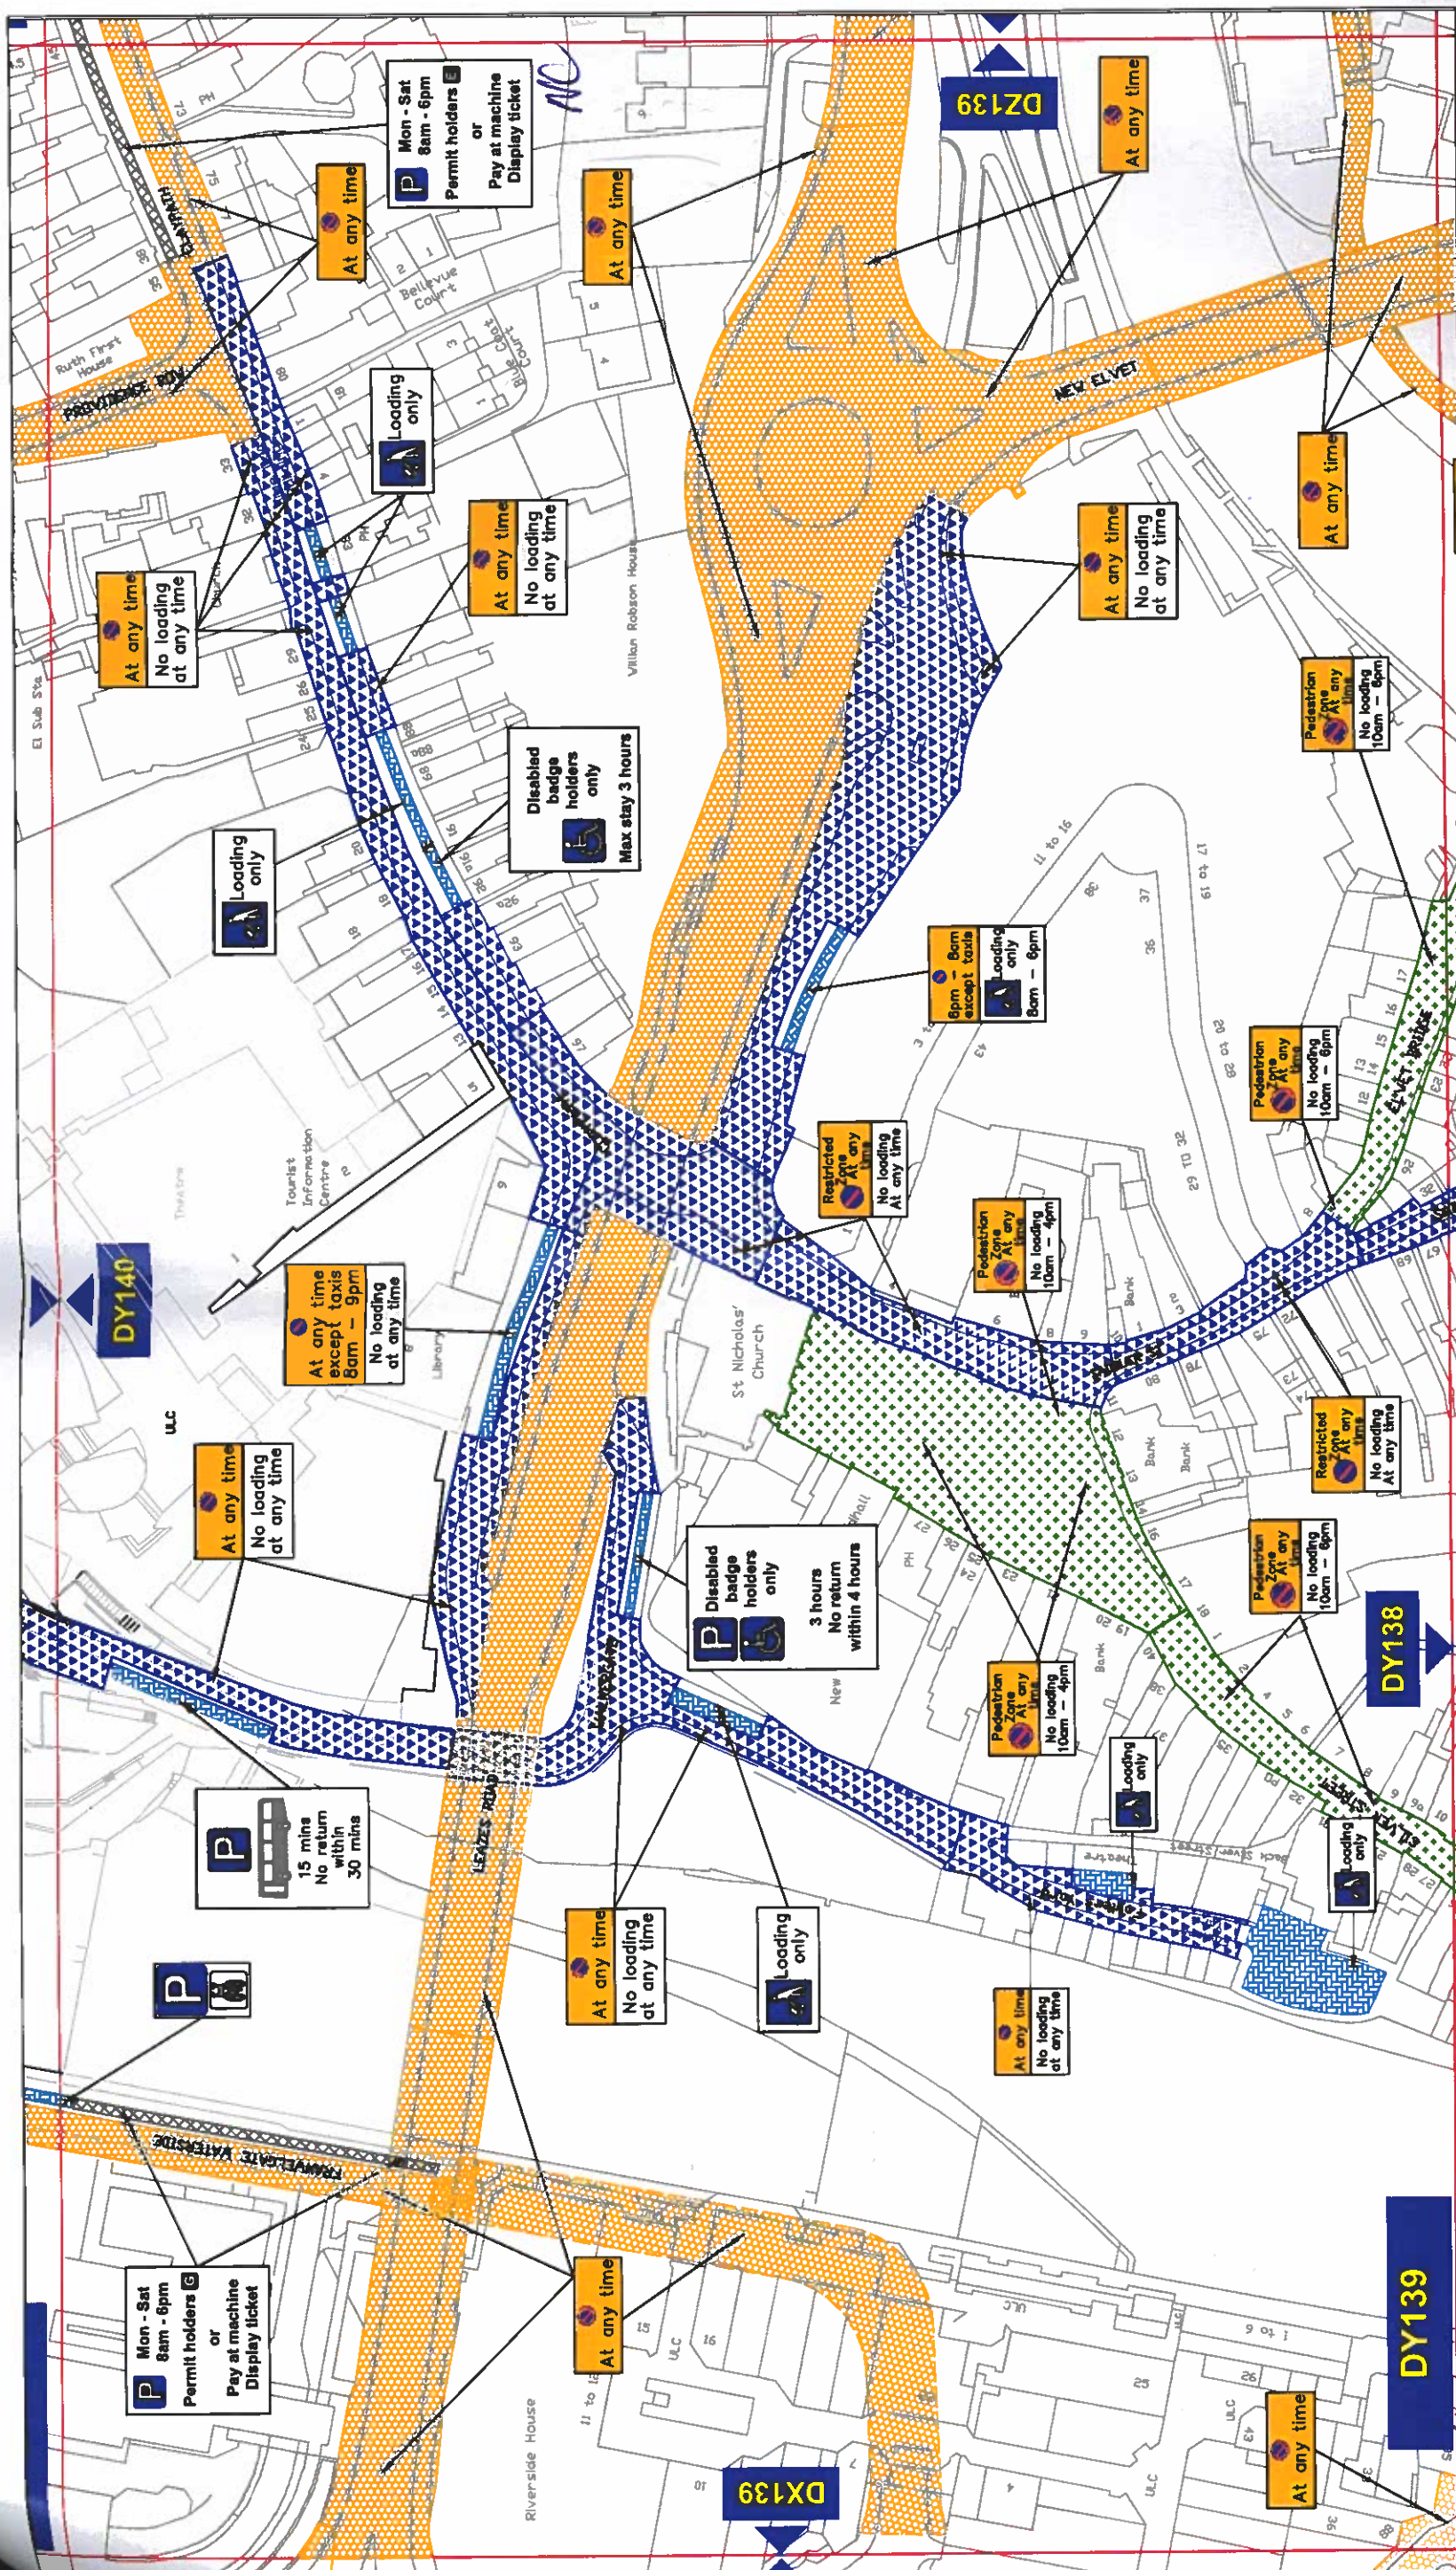

Key to Types of Restriction

	Proposed No Waiting At Any Time
	Proposed Restricted Bay
	Restricted Waiting and Loading/Unloading

DURHAM CITY PARKING AND WAITING RESTRICTIONS

FINAL

Durham
County Council

Corporate Director
Regeneration & Economic Development

Strategic Traffic Management
County Hall, Durham DH1 5UQ

Scale: 1:1250 @ A3

Date: October 2018

Drawn by: E. Brown

Signature: _____

Date Sealed: _____

Map Schedule: **DY139**

XXXXXX

Individual Reference Number

PATH:

Reproduced from Ordnance Survey material with the permission of Ordnance Survey on behalf of the Controller of Her Majesty's Stationary Office © Crown copyright. Unauthorised reproduction infringes Crown copyright and may lead to prosecution or civil proceedings. Durham County Council. LA 100049055. 2015.