

**THE COUNTY COUNCIL OF DURHAM
(BELMONT, CARRVILLE & GILESGATE)
(PARKING & WAITING RESTRICTIONS) ORDER 2013
(AMENDMENT NO. 2) ORDER 2019**

The County Council of Durham ("the Council") in exercise of their powers under Sections 1, 2, 4 and Part IV of Schedule 9 to the Road Traffic Regulation Act 1984, as amended ("the Act") and Part 6 of the Traffic Management Act 2004, as amended, and of all other enabling powers and after consultation with the Chief Officer of Police in accordance with Part III of Schedule 9 to the Act, hereby make the following Order:-

Part I

General

1. This Order may be cited as The County Council of Durham (Belmont, Carrville & Gilesgate) (Parking & Waiting Restrictions) Order 2013 (Amendment No. 2) Order 2019 and shall come into operation on the 28th day of September 2019.

gr

Part II

2. Amendments

The following amendments apply to:

The County Council of Durham (Belmont, Carrville & Gilesgate) (Parking & Waiting Restrictions) Order 2013 and any subsequently amendments thereof.

Purpose of Amendments

The following brief synopsis of amendments should be viewed in conjunction with the plans identified within the Schedules to the above Order, however the plans should prevail in the event of any discrepancy:

1. **Green Lane** both sides from the junction with Sunderland Road in a north westerly direction for 68m.

SCHEDULES

Plan EB140, has been amended to reflect the changes to those restrictions noted in Article 2 above. Where these plans are referenced in the Schedules to the Order described in Article 2 above, a new plan bearing the seal date as at the date of this Amendment Order has been inserted.

Part III

Saving

3. In so far as any provision of this Order conflicts with any provision which is contained in an Order made or having effect as if made under the Act or by or under any other enactment then the provisions of this Order shall prevail.


4. The prohibitions and restrictions imposed by this Order shall be in addition to and not in derogation from any restriction or requirement imposed by any regulations made or having effect as if made under the Act or by or under any other enactment.

**GIVEN UNDER THE COMMON SEAL OF THE COUNTY COUNCIL OF DURHAM ON THE
16th DAY OF SEPTEMBER 2019**

glw

.....
Authorised Sealing Officer



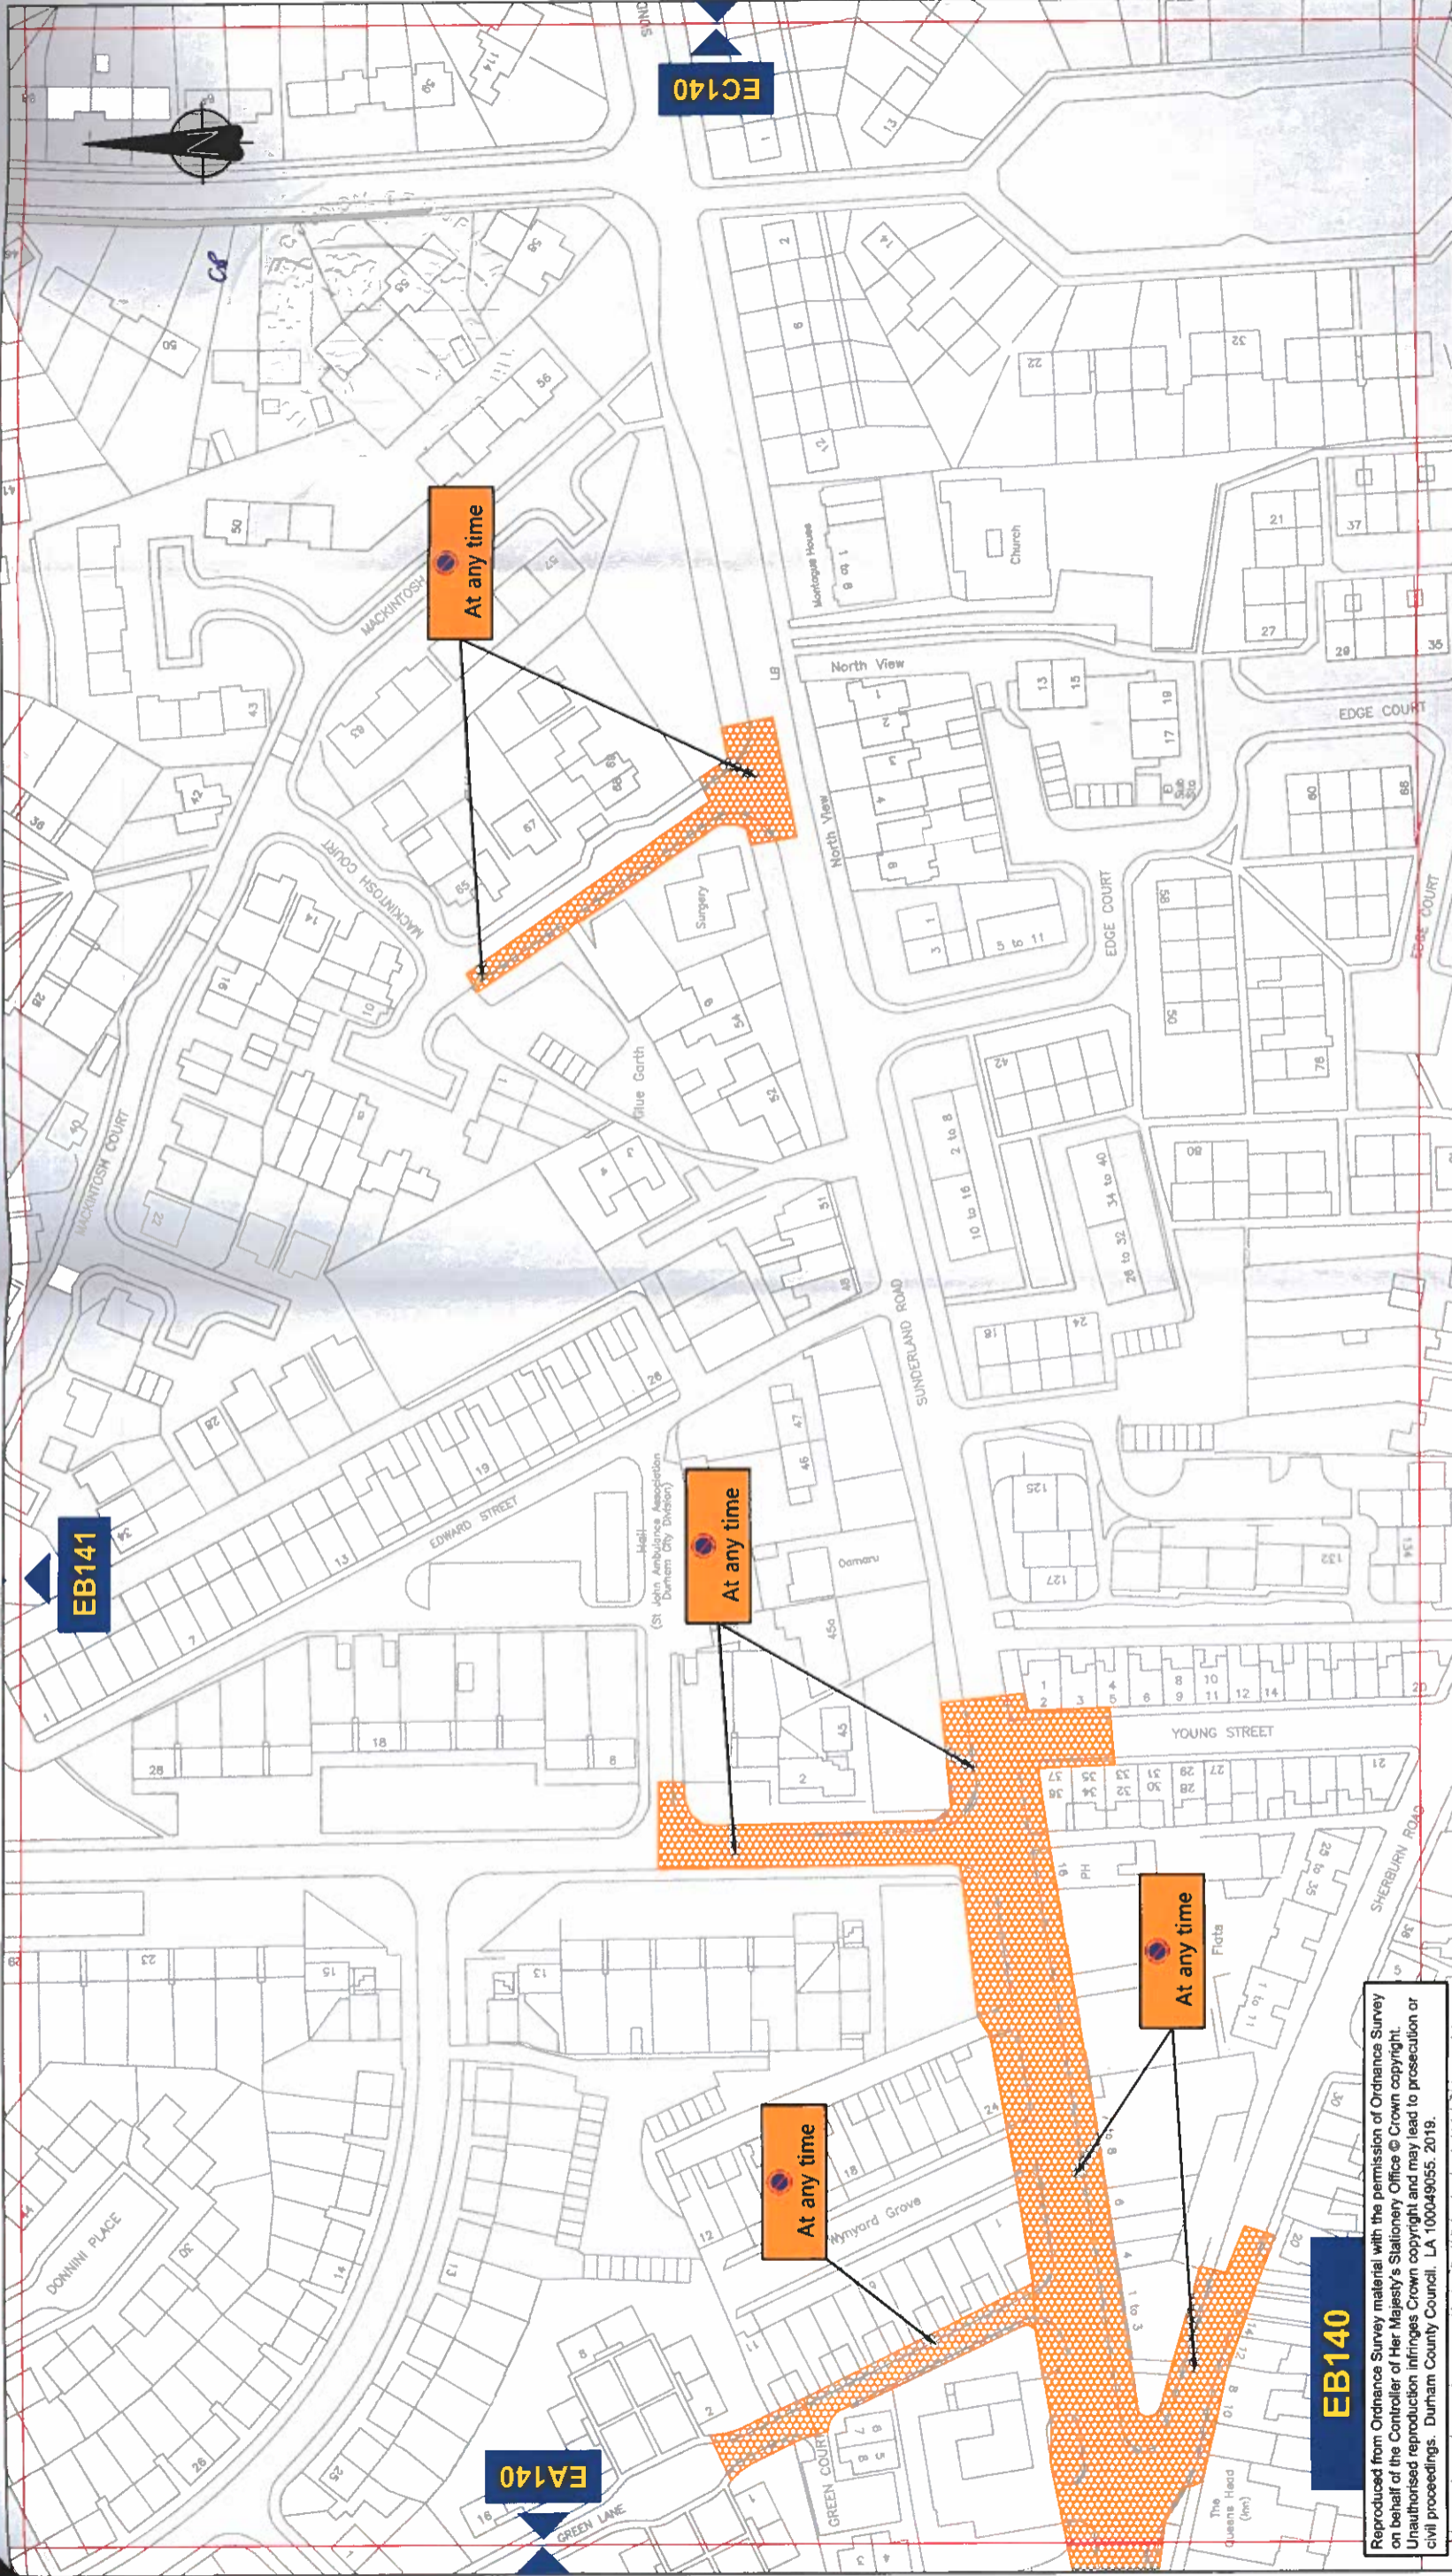

Reproduced from Ordnance Survey material with the permission of Ordnance Survey on behalf of the Controller of Her Majesty's Stationery Office © Crown copyright. Unauthorised reproduction infringes Crown copyright and may lead to prosecution or civil proceedings. Durham County Council. LA 100049055. 2019.

Key to Types of Restriction

 No Waiting At Any Time restrictions

 XXXXXX Individual reference number

Raw/ Amt	Drawn By	Approved By	Description Of Amendments		
	Name	Date	Name	Date	Sign
	P. Broxton	29.04.19			
01	P. Broxton	23.05.19			



Durham
County Council

**STRATEGIC
TRAFFIC
MANAGEMENT**
CORPORATE DIRECTOR OF
REGENERATION & LOCAL
SERVICES
COUNTY HALL, BURSIAL, DEL 60Q

Project	Green Lane, Gilesgate
Drawing	Final
Scales	1/1250 @ A3
Project/Drawing No.	EB140
Rev.	

PATH: