

**THE COUNTY COUNCIL OF DURHAM  
BLACKHILL AND SHOTLEY BRIDGE (PARKING AND WAITING RESTRICTIONS)  
CONSOLIDATION NO 2 ORDER 2017 (AMENDMENT NO. 1)  
ORDER 2019**

The County Council of Durham ("the Council") in exercise of their powers under Sections 1, 2 & 4 and Part IV of Schedule 9 to the Road Traffic Regulation Act 1984, as amended ("the Act") and of all other enabling powers and after consultation with the Chief Officer of Police in accordance with Part III of Schedule 9 to the Act, hereby make the following Order:-

**1. General**

This order may be cited as The County Council of Durham Blackhill and Shotley Bridge (Parking and Waiting Restrictions) Consolidation No 2 Order 2017 (Amendment No. 1) Order 2019 and shall come into operation on the ~~23rd~~ <sup>30th</sup> Day September of 2019

**2. Amendments**

The under-noted amendments have been made to the following Order:

The County Council of Durham Blackhill and Shotley Bridge (Parking and Waiting Restrictions) Consolidation No 2 Order 2017

**3. Purpose of Amendments**

The following brief synopsis of amendments should be viewed in conjunction with the plans identified within the Schedules to the above Order, however the plan(s) should prevail in the event of any discrepancy:

**1. To introduce No Waiting At Any Time restrictions on:-**

- a. Both sides of Church Bank from the north east side of Kilburn in a north westerly direction for 19 metres – plan reference CN177 refers
- b. From existing restrictions on the north east side outside No. 2 Church Bank in a south easterly direction for 14 metres – plan reference CN177 refers

**2. To introduce No Stopping on Entrance Markings on:-**

The west side of Benfieldside Road, outside No. 209 in a southerly direction for 34 metres – plan reference CO177 refers

**SCHEDULES**

Plans CO177 and CN177 have been amended to reflect the changes to those restrictions noted in Article 3 above. Where these plans are referenced in the Schedules to the Order described in Article 2 above, new plans bearing the seal date as at the date of this Amendment Order have been inserted.

**Saving**

1. In so far as any provision of this Order conflicts with any provision which is contained in an Order made or having effect as if made under the Act or by or under any other enactment then the provisions of this Order shall prevail.



2. The prohibitions and restrictions imposed by this Order shall be in addition to and not in derogation from any restriction or requirement imposed by any regulations made or having effect as if made under the Act or by or under any other enactment.

**GIVEN UNDER THE COMMON SEAL OF THE COUNTY COUNCIL OF DURHAM  
ON THE 16th DAY OF SEPTEMBER 2019**

*APW*


.....  
**Authorised Sealing Officer**



591215



Reproduced from Ordnance Survey material with the permission of Ordnance Survey on behalf of the Controller of Her Majesty's Stationery Office © Crown copyright. Unauthorised reproduction infringes Crown copyright and may lead to prosecution or civil proceedings. Durham County Council. LA 100049055. 2019.

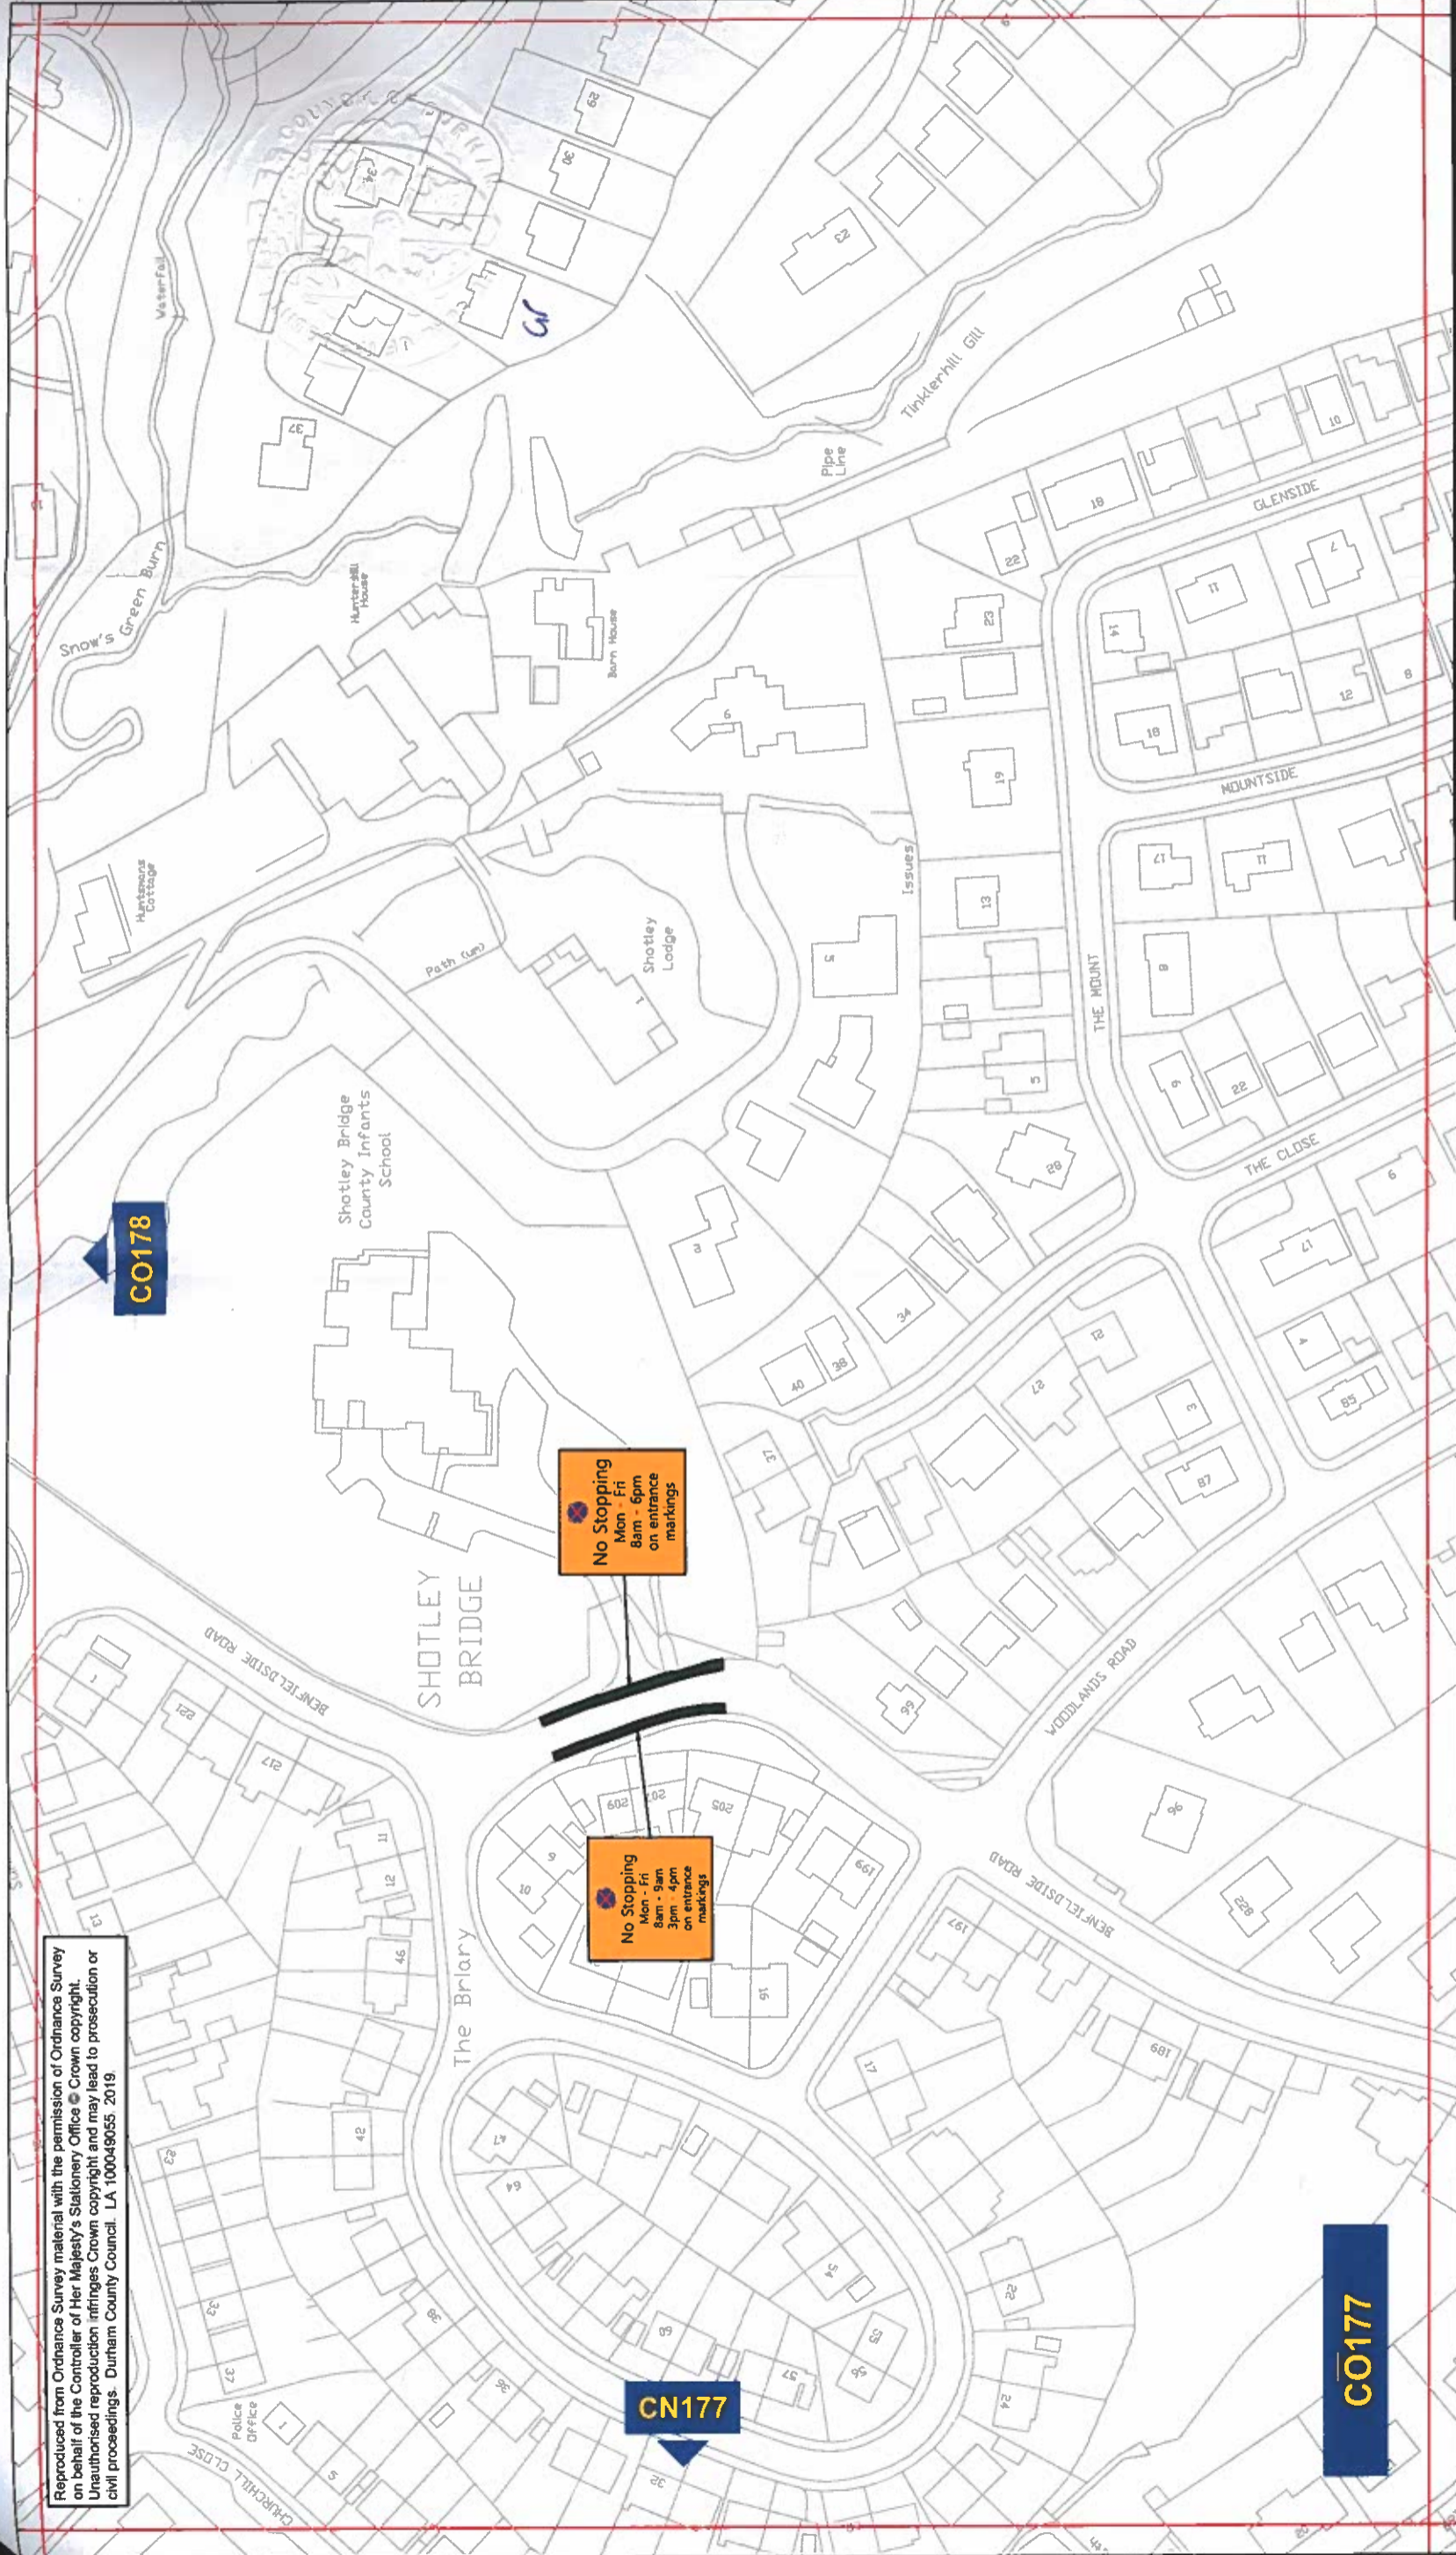

### Key to Types of Restriction

- No Stopping
- XXXXX Individual Plan Reference

Rev/Andt	Drawn By		Approved By		Description Of Amendments
	Name	Date	Name	Date	
	P. Broxton	May 19			

**Project:** Shotley Bridge and Blackhill

**Drawing:** FINAL

**Scales:** 1:1250 @ A3

**Project/Drawing No.:** CO177

**Durham County Council**

**STRATEGIC TRAFFIC MANAGEMENT**


**CORPORATE DIRECTOR OF REGENERATION & LOCAL SERVICES**

COUNTY HALL, DURHAM, DH1 6TQ

**Rev.:**



Reproduced from Ordnance Survey material with the permission of Ordnance Survey on behalf of the Controller of Her Majesty's Stationery Office © Crown copyright. Unauthorised reproduction infringes Crown copyright and may lead to prosecution or civil proceedings. Durham County Council. LA.100049055. 2019.

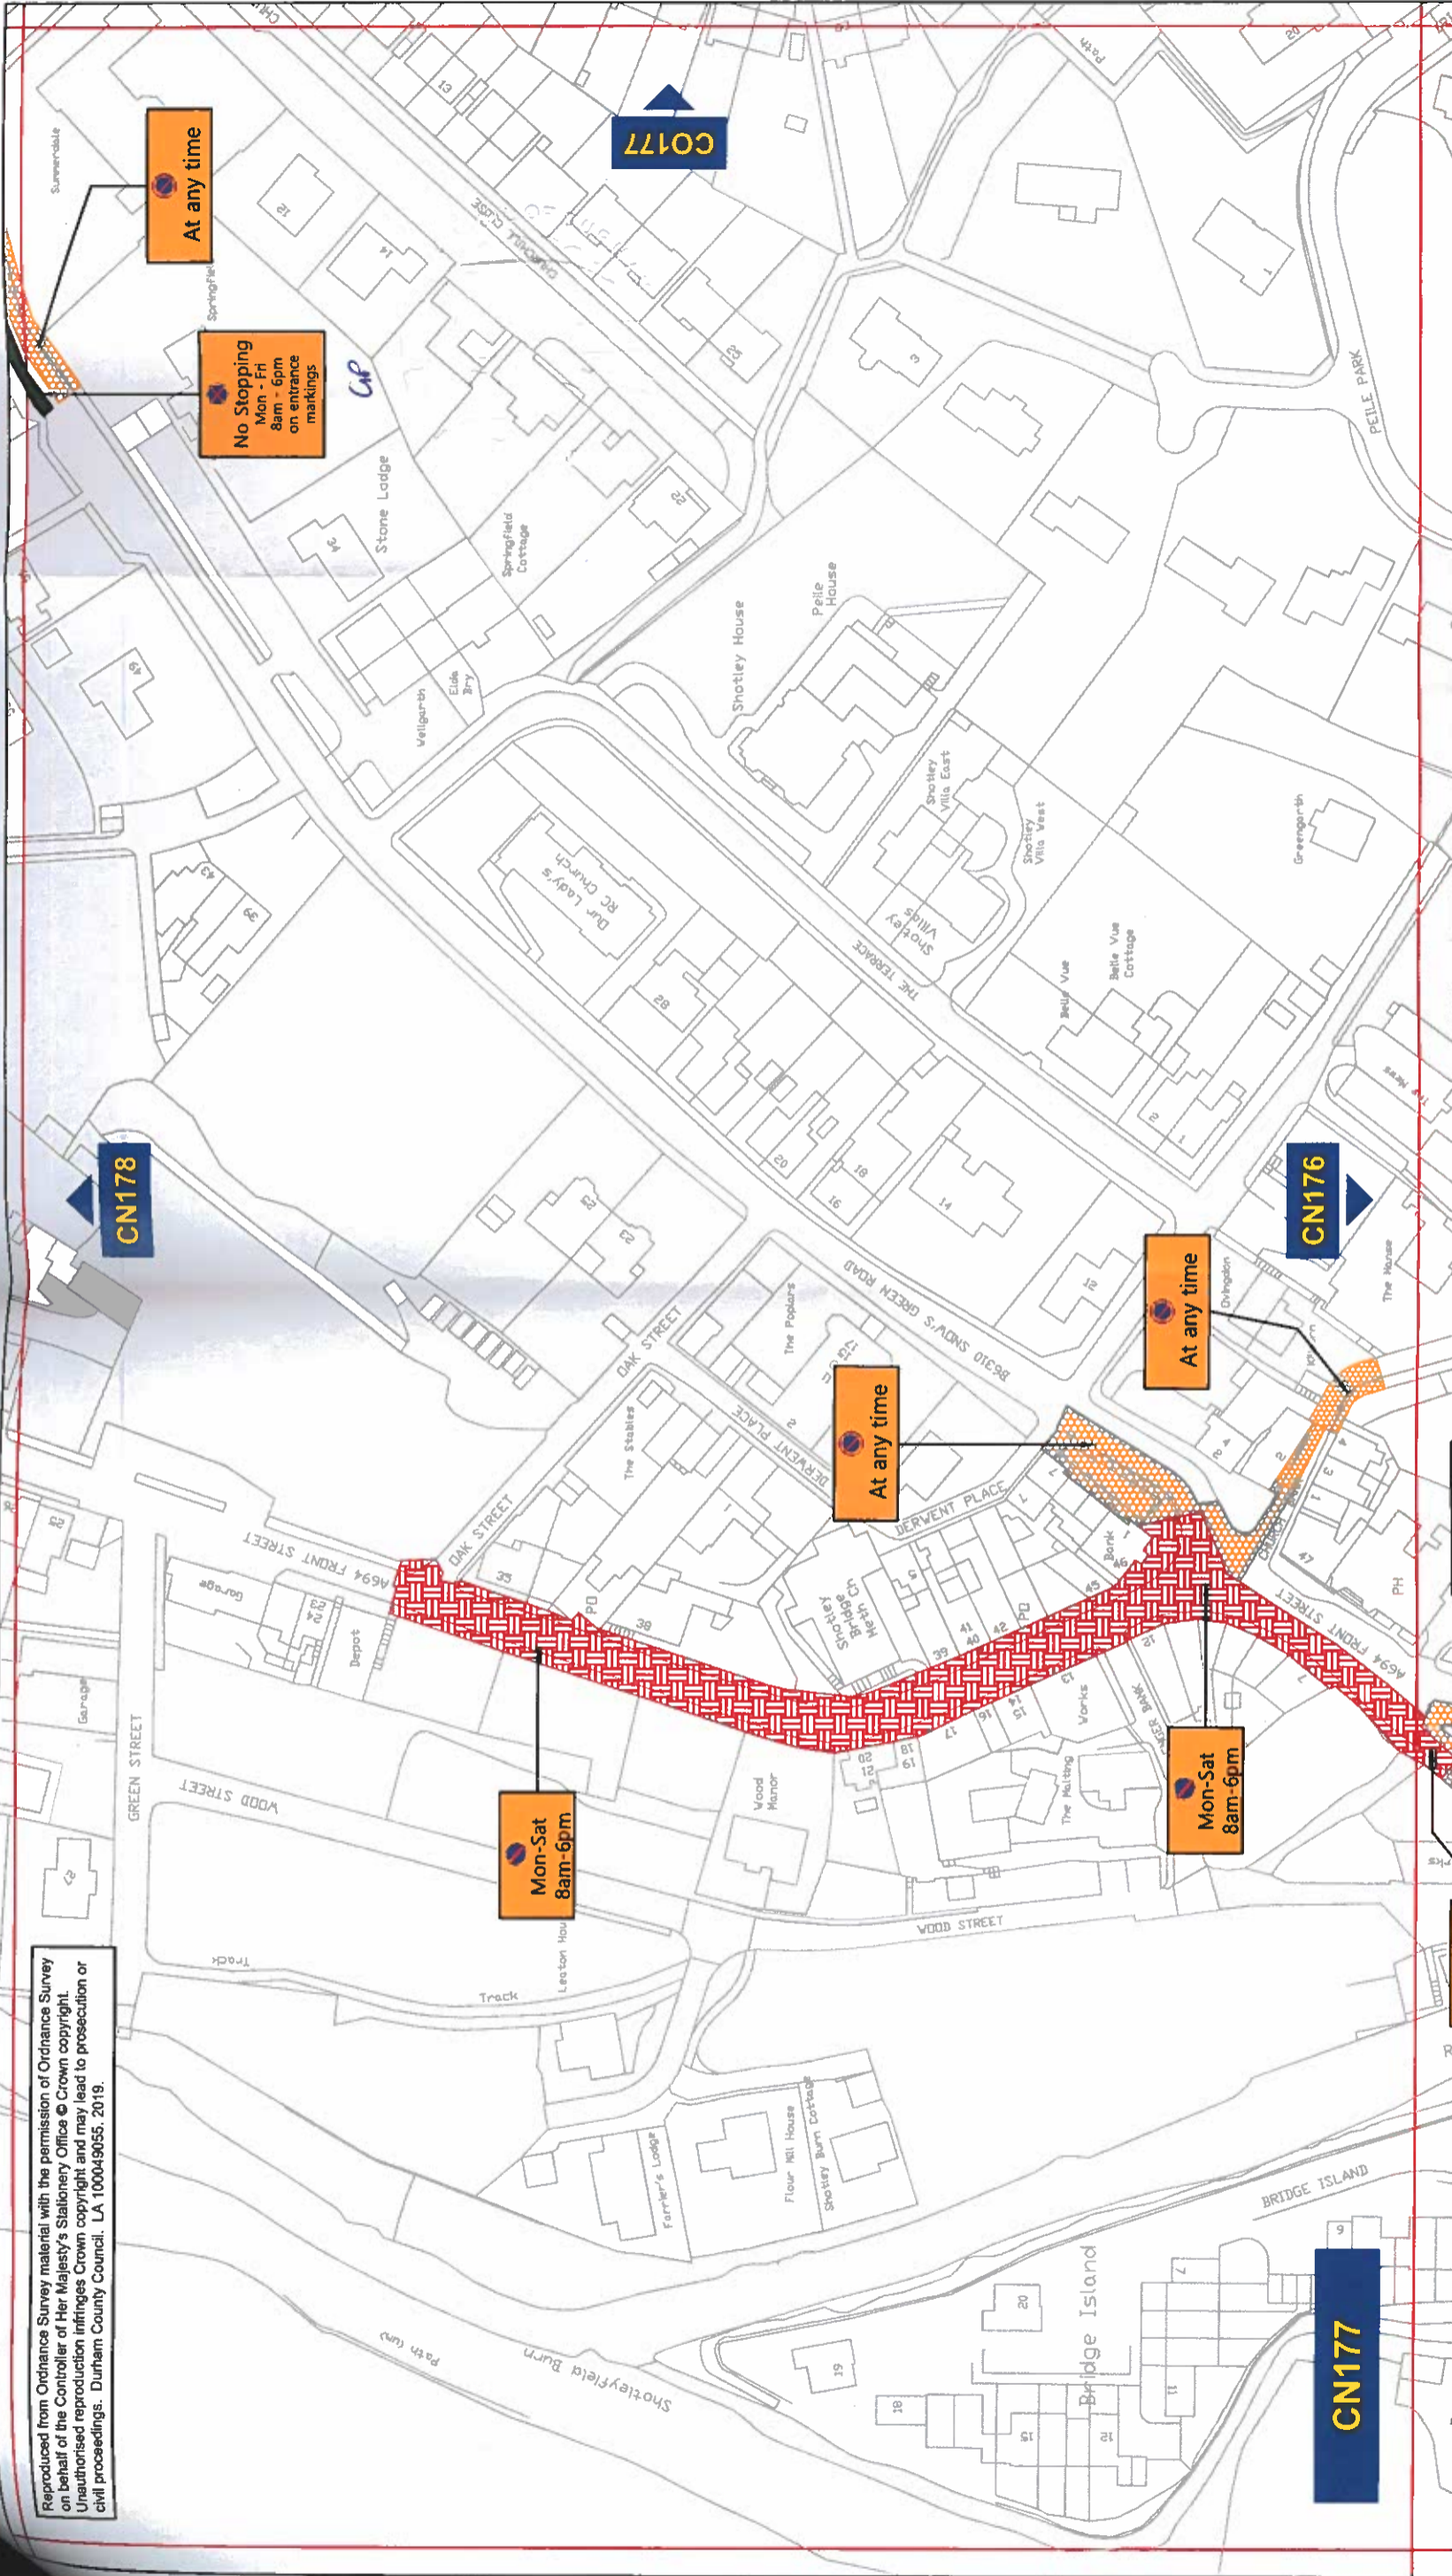

**Key to Types of Restriction**

- No Waiting At Any Time
- Existing Restricted Waiting
- Existing No Stopping
- Individual Plan Reference

Rev/Andt	Drawn By	Approved By	Description of Amendments	
	Name	Name	Date	Sign
01	P. Broxton	P. Broxton	May 19	
	P. Broxton		May 19	

**Project**  
Shotley Bridge and Blackhill

**Drawing**  
**FINAL**

**Scales**  
1:1250 @ A3

**Project/Drawing No.**  
**CN177**

**Durham County Council**

**STRATEGIC TRAFFIC MANAGEMENT**

**CORPORATE DIRECTOR OF REGENERATION & LOCAL SERVICES**

COUNTY HALL, DURHAM, DE1 6UG

**PATH:**