

**THE COUNTY COUNCIL OF DURHAM
(NEWTON AYCLIFFE) (PROHIBITION AND RESTRICTION OF WAITING AND
LOADING AND PROHIBITION OF STOPPING, PERMIT HOLDERS ONLY) ORDER 2012
(AMENDMENT No. 1) ORDER 2019**

The County Council of Durham ("the Council") in exercise of their powers under Sections 1, 2 & 4 and Part IV of Schedule 9 to the Road Traffic Regulation Act 1984, as amended ("the Act") and Part 6 of the Traffic Management Act 2004, as amended and of all other enabling powers and after consultation with the Chief Officer of Police in accordance with Part III of Schedule 9 to the Act, hereby make the following Order:-

General

1. This Order may be cited as The County Council of Durham (Newton Aycliffe) (Prohibition and Restriction of Waiting and Loading and Prohibition of Stopping & Permit Holders Only) Order 2012 (Amendment No. 1) Order 2019 and shall come into operation on 18th Day of July 2019

Amendments

2. The under-noted amendments have been made to the following Order:

The County Council of Durham (Newton Aycliffe) (Prohibition and Restriction of Waiting and Loading and Prohibition of Stopping & Permit Holders Only) Order 2012.

Purpose of Amendments

The following brief synopsis of amendments should be viewed in conjunction with the plans identified within the Schedules to the above Order, however the plan(s) should prevail in the event of any discrepancy:

1. Greenfield Way / Malvern Way:

- a. Greenfield Way (both sides) (opposite Greenfield School keep clear markings) – from junction of Alston Crescent northerly for 28m and southerly for 28m (plan DV75 refers)
- b. Greenfield Way (both sides) commencing from a point 15m north of its junction with Malvern Way southerly for 45m (west side) and 90m (east side); including 10m (both sides) into junction with Malvern Way (plan DV75 refers)
- c. Greenfield Way (west side) commencing from a point 53m south of junction with Malvern Way southerly for 25m (plan DV75 refers)

2. Millennium Way / Long Tens Way:

- a. Millennium Way (both sides) from junction with Long Tens Way (north side) 280m and (south side 290m (plans DX63 and DY63 refer)
- b. Millennium Way (both sides) from electrical substation near Hitachi for 500m to the electrical substation opposite Lidl distribution centre (plan DY63 refers)
- c. Long Tens Way (both sides) from centre line of the junction northwards for 33m (plan DY63 refers)
- d. Moordale Road (both sides) from the junction of Millennium Way southerly for 23m (plan DY63 refers)

- e. Long Tens Way (east side) from a point 20m south of the Grindon Way junction southerly for 71m (plan DY64 refers)
- f. Long Tens Way (both sides) from a point 28m north of the entrance into University Technical College South Durham northerly for 35m (plan DY64 refers)
- g. Long Tens Way (both sides) from the junction with the HWRC southerly for 43m (plan DY65 refers)
- 3. **Wellbury Grove:** (both sides) from the junction with Central Avenue southerly for 24m (plan EB76 refers)
- 4. **Hurworth Road North:**
 - a. (east side running from point adj to Unit 9 northerly for 55m including turn easterly past unit 12 (east side) for 20m and (west side) for 5m (plan DY70 refers)
 - b. (west side) top of turning head opposite Unit 16 southerly for 28m includes right turn adj unit 14 (plan DY70 refers)
- 5. **C35 Middridge / Walker's Lane** (plan DU78 refers):
 - a. C35 from junction with Walker's Lane southerly for 42m proceeding (east side)
 - b. C35 from junction with Walker's Lane easterly for 110m; (both sides) south easterly in front of Village Hall for 80m then (east side) for further 25m around the junction with the car park

All other restrictions remain unchanged

3. Schedules

The following amendments have been made to the schedule

	Plan reference replaced	New plan reference inserted
Schedule 1:	DV75 DY64 DY65	DX63 EB76 DU78 DY70 DY63
Schedule 5	DV75	

SAVING

- 4. In so far as any provision of this Order conflicts with any provision which is contained in an Order made or having effect as if made under the Act or by or under any other enactment then the provisions of this Order shall prevail.
- 5. The prohibitions and restrictions imposed by this Order shall be in addition to and not in derogation from any restriction or requirement imposed by any regulations made or having effect as if made under the Act or by or under any other enactment.


GIVEN UNDER THE COMMON SEAL OF
THE COUNTY COUNCIL OF DURHAM
ON THE 11th DAY OF JULY 2019



.....
Authorised Sealing Officer



590896

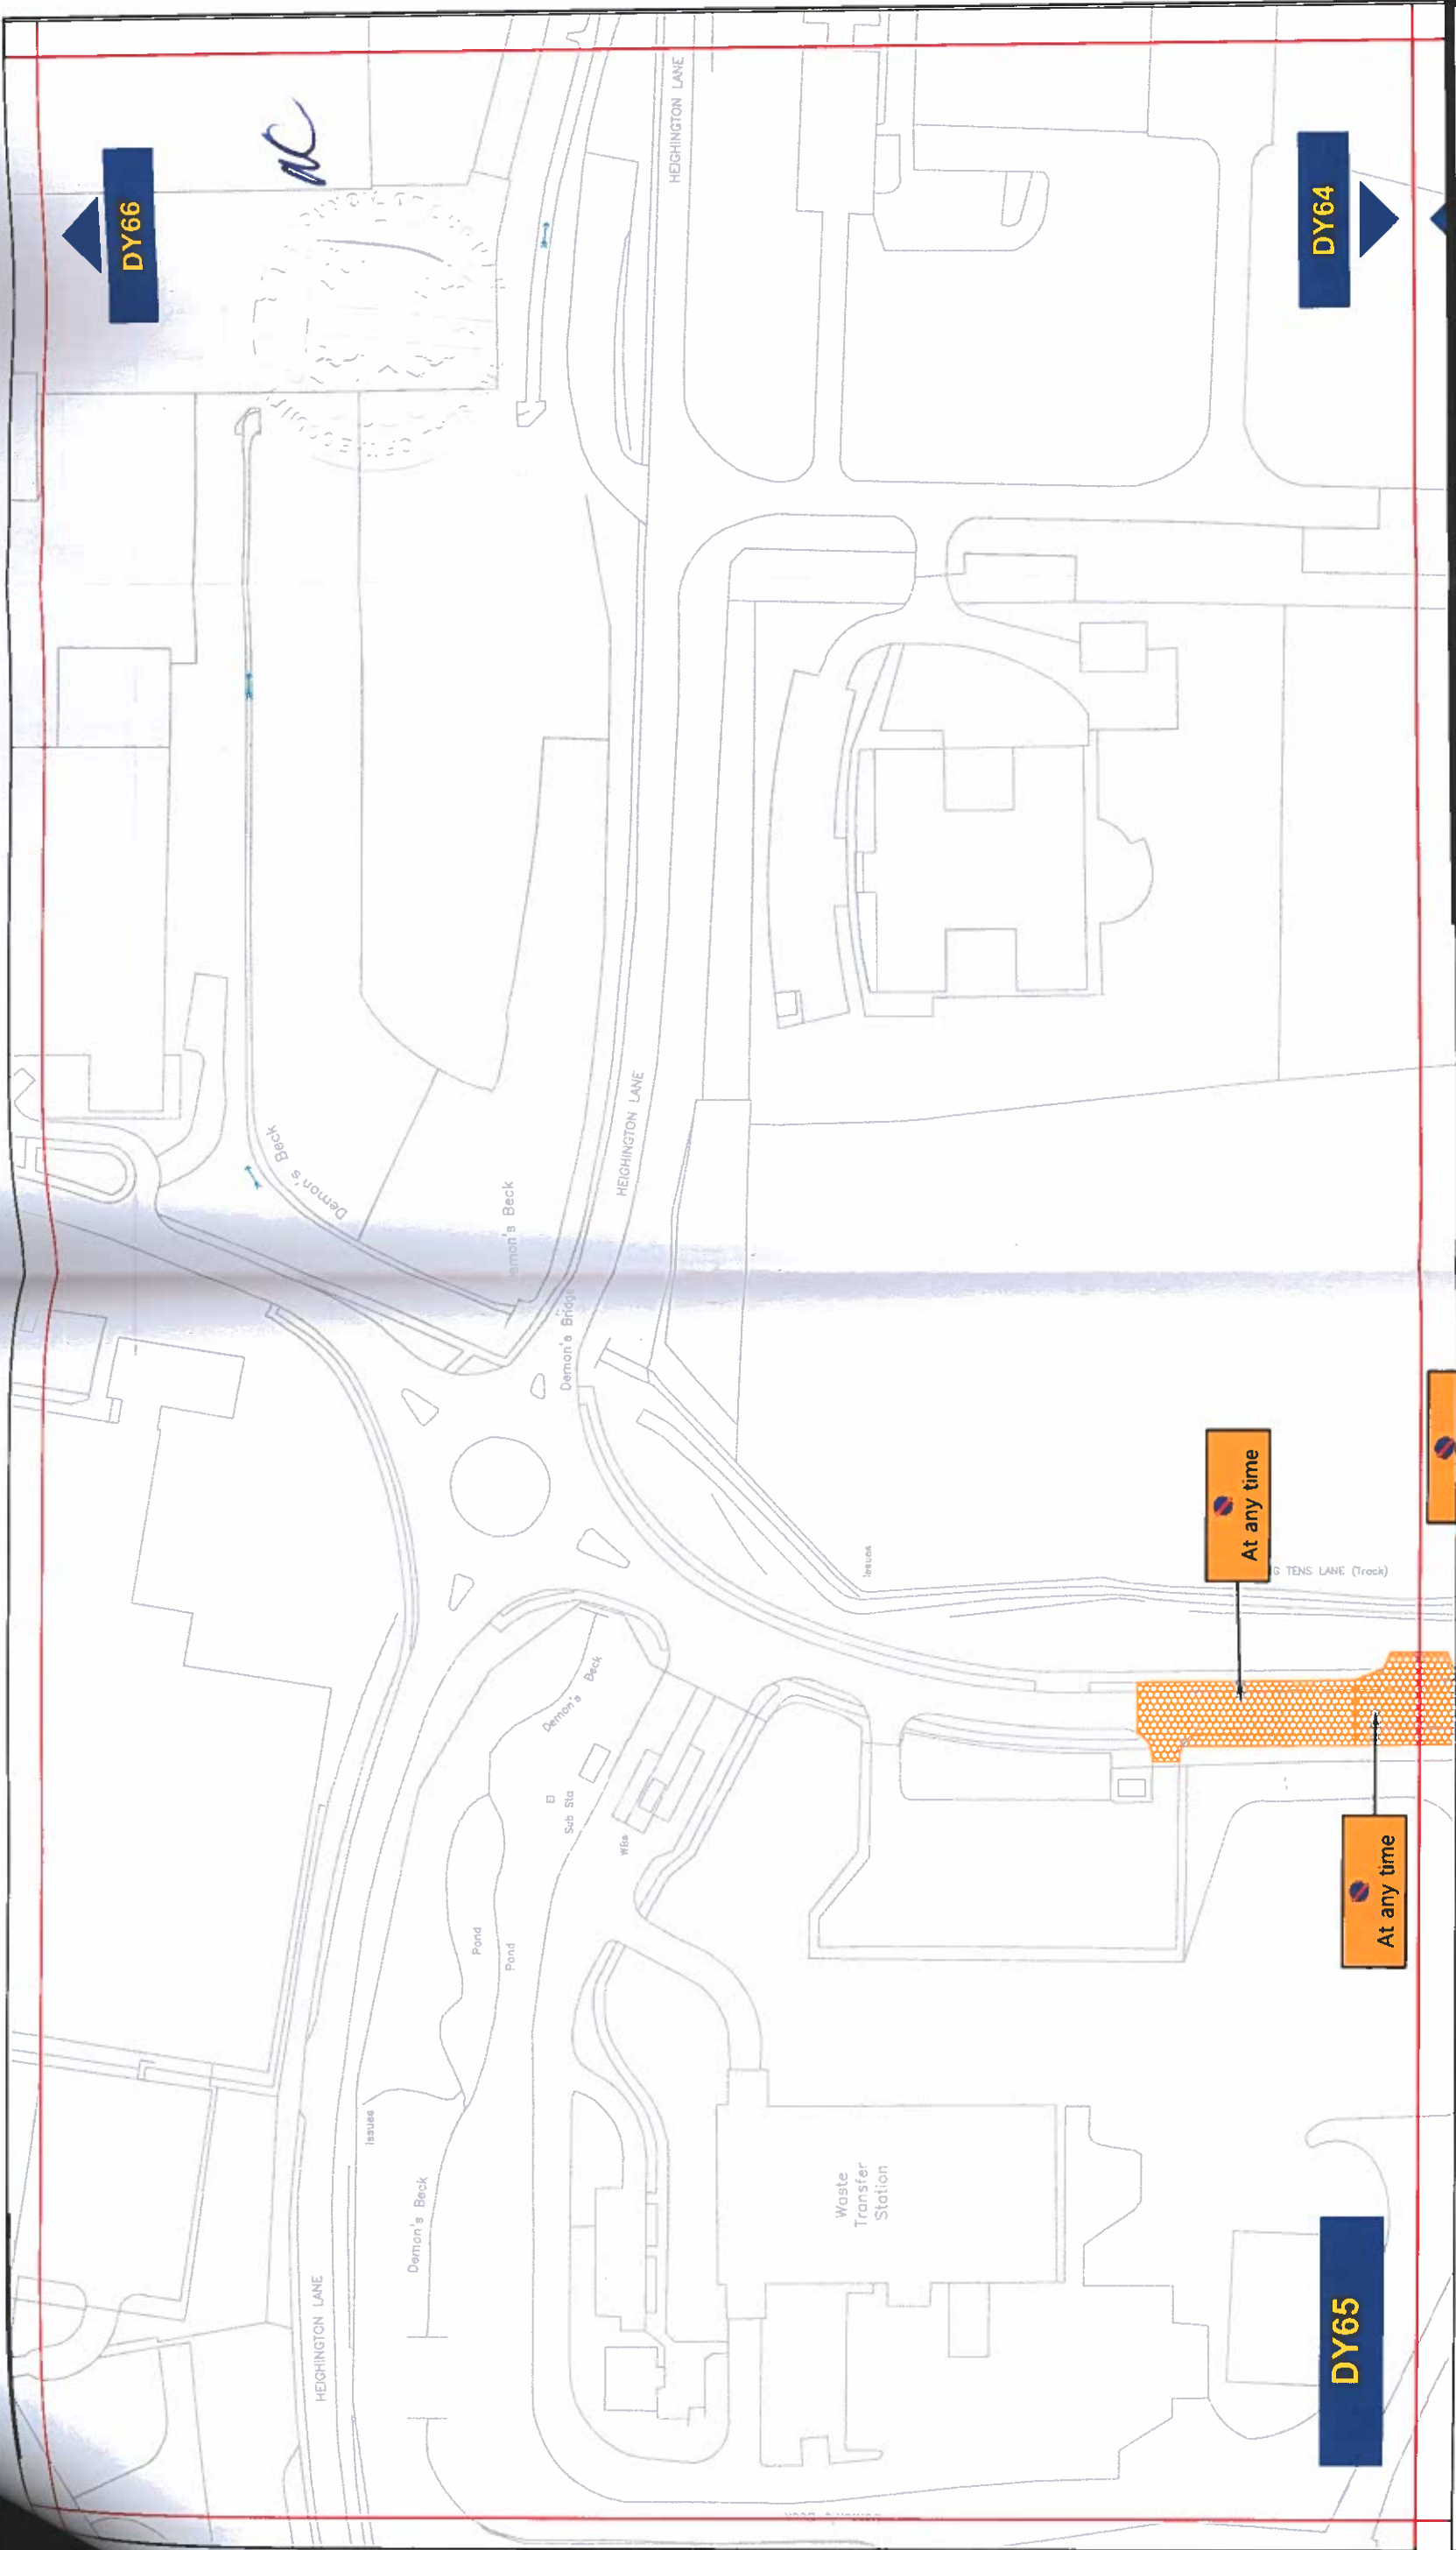

Key to Types of Restriction



No Waiting At Any Time


XXXX

Individual Plan
Reference Number



Corporate Director
Regeneration & Economic
Development

Strategic Traffic Management
County Hall, Durham DH1 5UQ

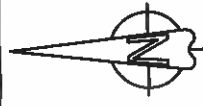


Scale:	1:1250 @ A3
Date:	October 2018
Drawn by:	E. Brown
Date Sealed:	
Signature:	
Map Schedule:	DY65

NEWTON AYCLIFFE PARKING AND WAITING RESTRICTION
FINAL

Reproduced from Ordnance Survey material with the permission of Ordnance Survey on behalf of the Controller of Her Majesty's Stationary Office © Crown copyright. Unauthorised reproduction infringes Crown copyright and may lead to prosecution or civil proceedings. Durham County Council. LA 100049055. 2019.

PATH:

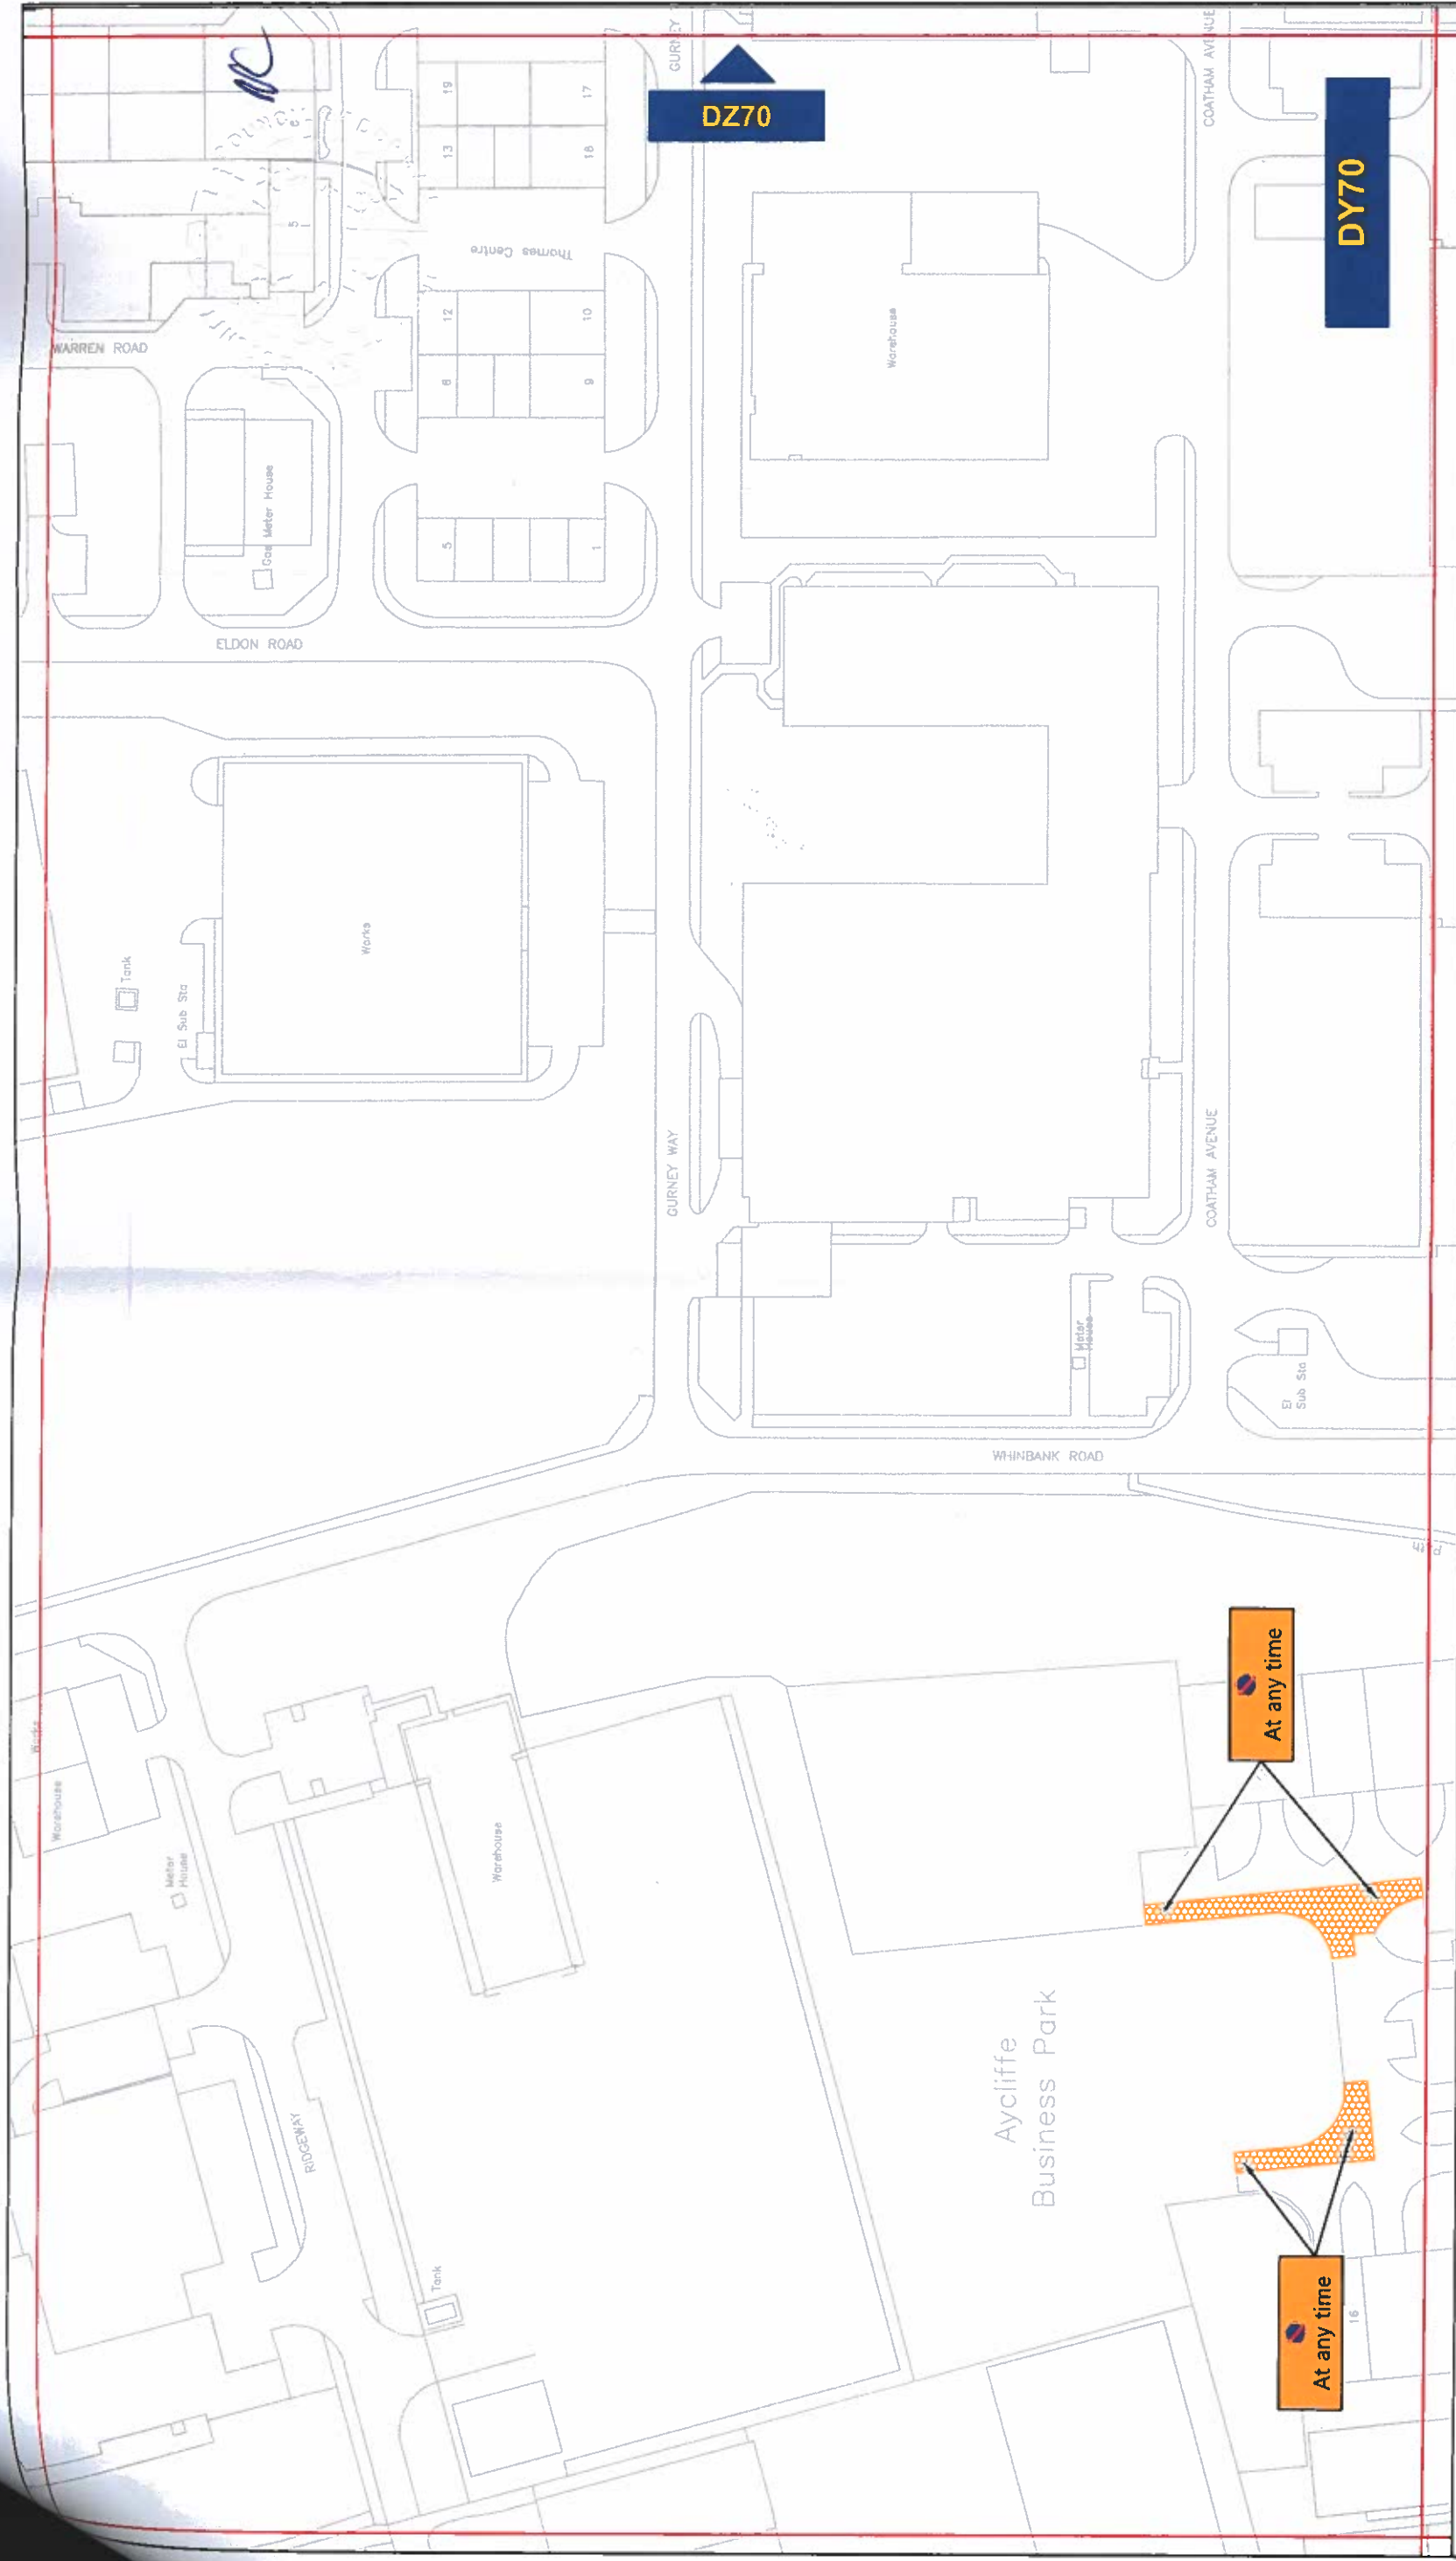

Key to Types of Restriction



No Waiting At Any Time

At any time

At any time


XXXX
Individual Plan
Reference Number



Corporate Director
Regeneration & Economic
Development

Strategic Traffic Management
County Hall, Durham DH1 5UQ


NEWTON AYCLIFFE PARKING AND WAITING RESTRICTION
FINAL

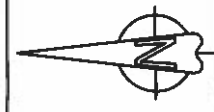

Scale:	1:1250 @ A3
Date:	October 2018
Drawn by:	E. Brown
Date Sealed:	
Signature:	
Map Schedule:	DY70

Reproduced from Ordnance Survey material with the permission of Ordnance Survey on behalf of the Controller of Her Majesty's Stationary Office © Crown copyright. Unauthorised reproduction infringes Crown copyright and may lead to prosecution or civil proceedings. Durham County Council. LA 100049055. 2019.

PATH:

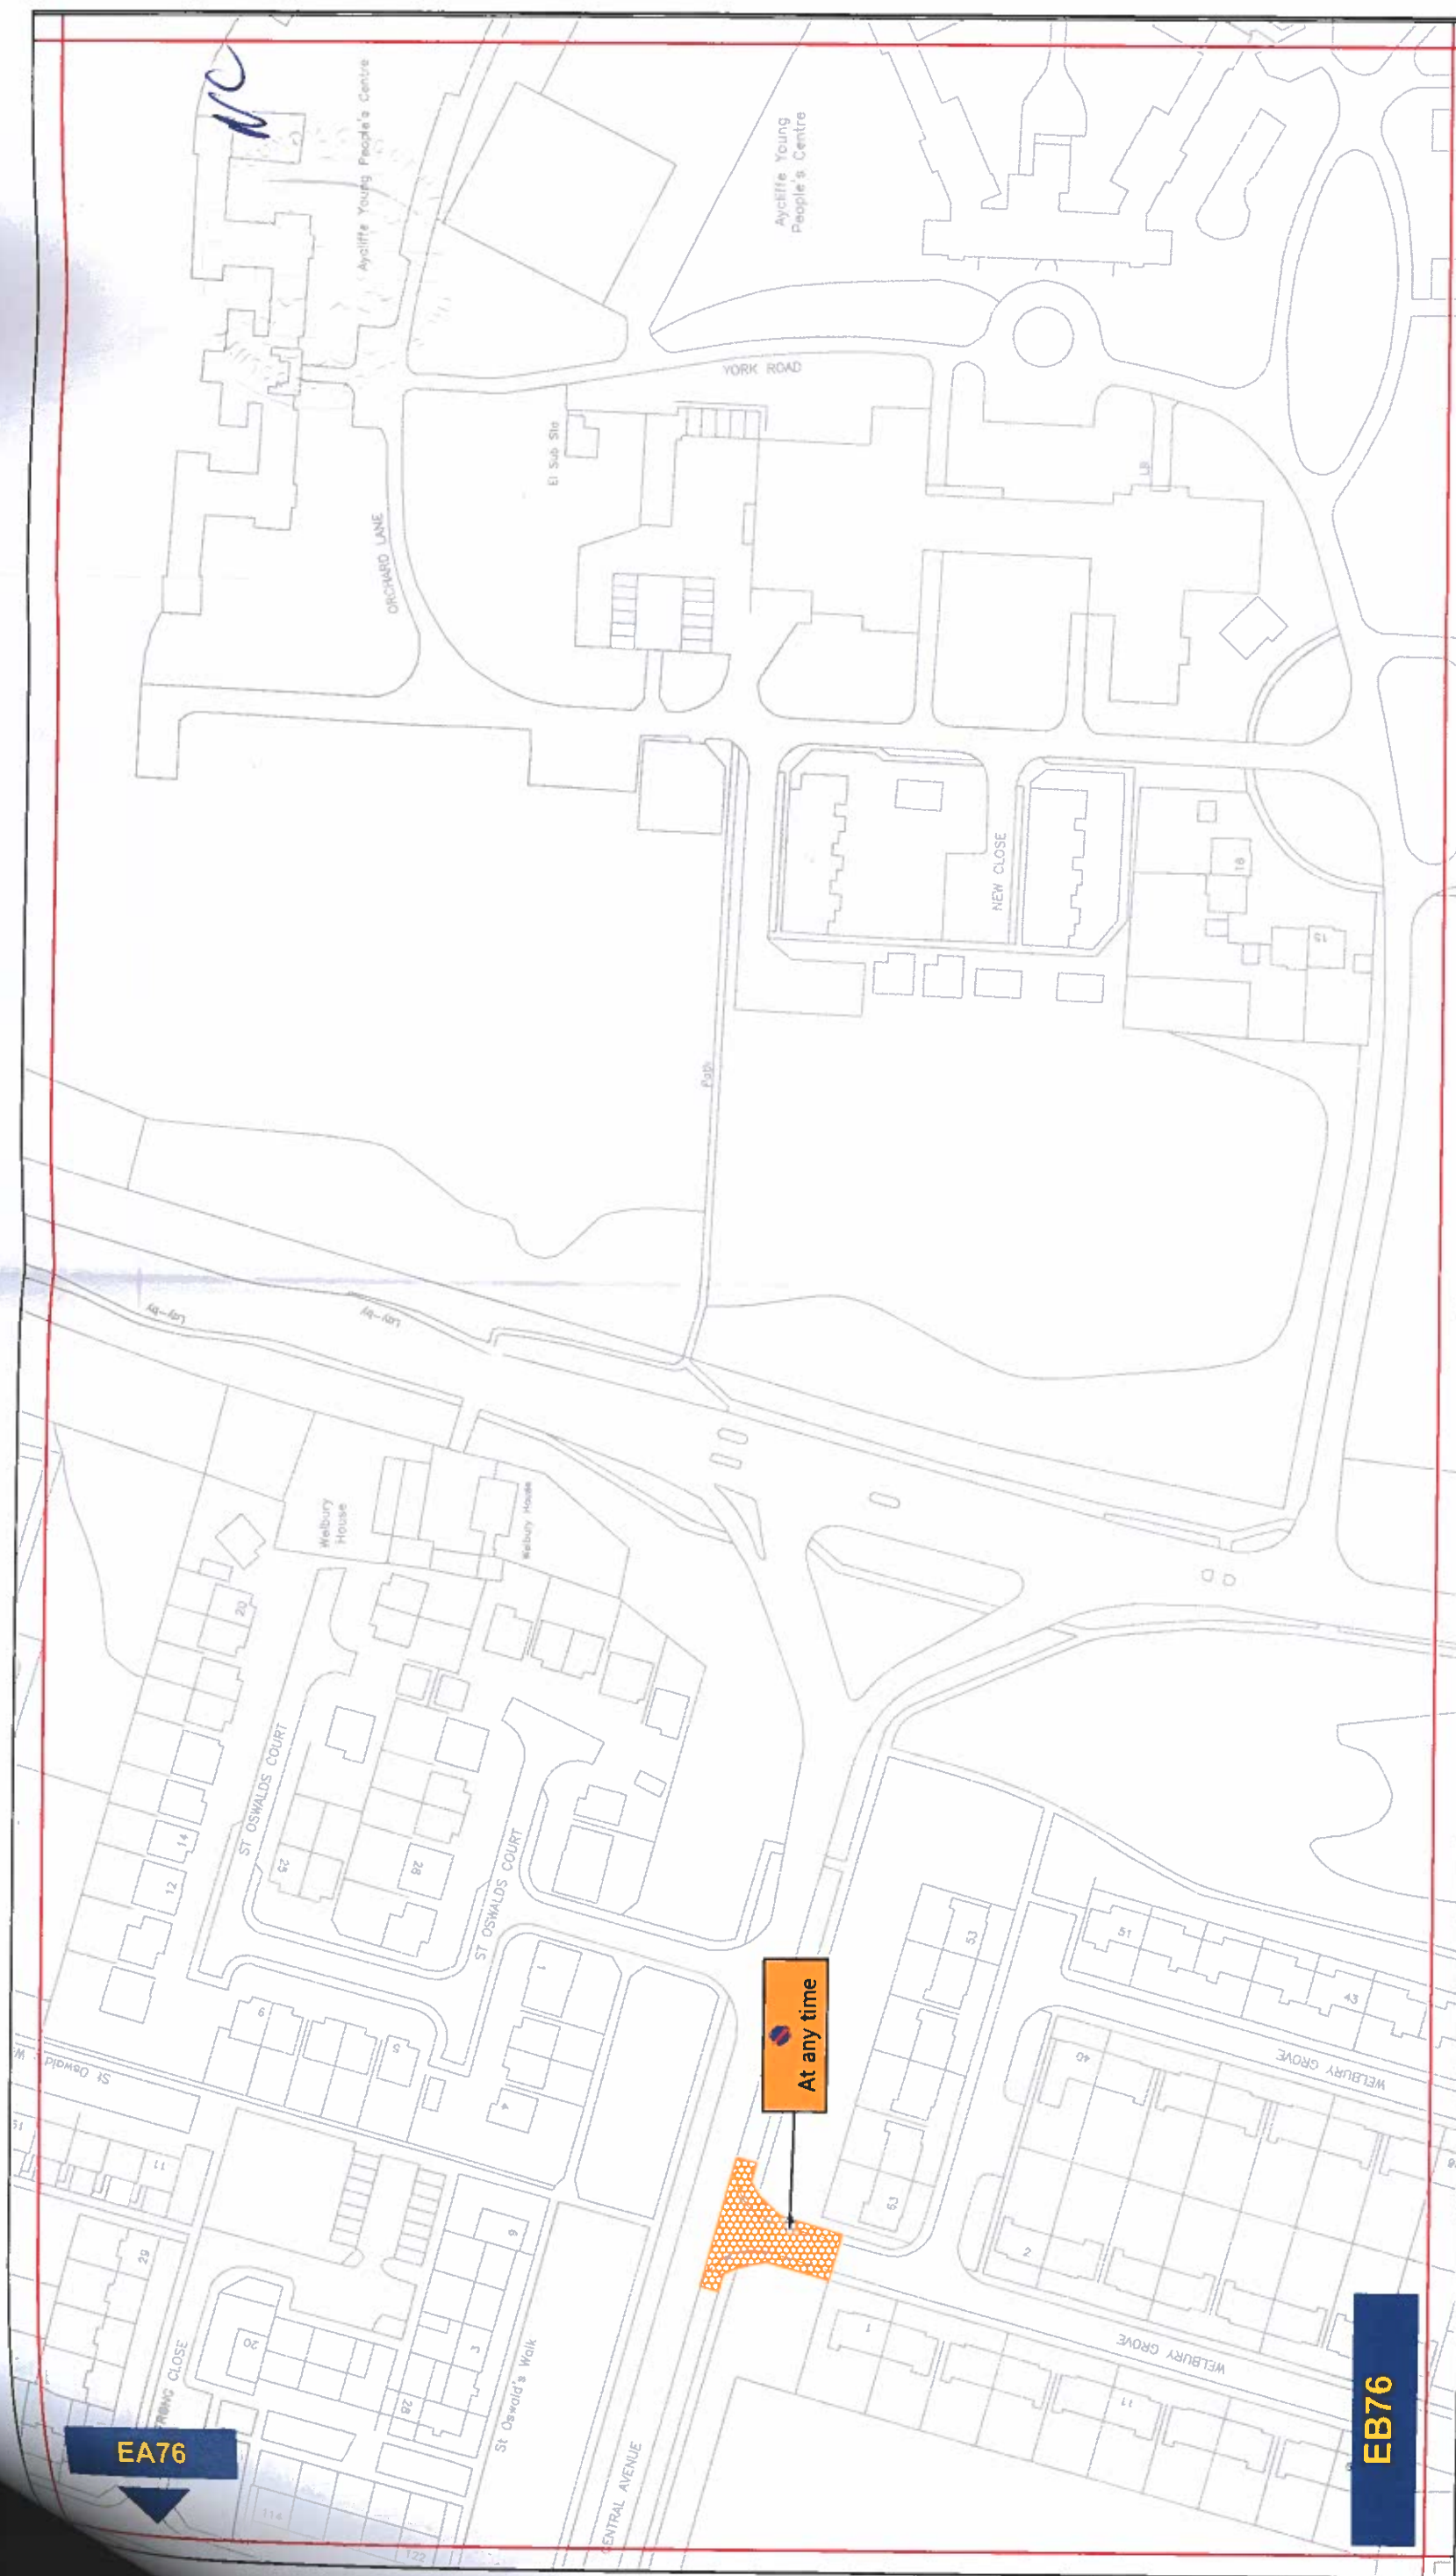

Key to Types of Restriction




Individual Plan
Reference Number



**Corporate Director
Regeneration & Economic
Development**

Strategic Traffic Management
County Hall, Durham DH1 5UQ

NEWTON AYCLIFFE PARKING AND WAITING RESTRICTION
FINAL

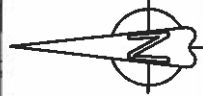

Scale:	1:1250 @ A3
--------	-------------

Date:	October 2018
-------	--------------

Drawn by:	E. Brown	Signature:
-----------	----------	------------

Drawn by:	E. Brown	Signature:
-----------	----------	------------


Date Sealed:

Map
Schedule:

92B76

Reproduced from Ordnance Survey material with the permission of Ordnance Survey on behalf of the Controller of Her Majesty's Stationery Office © Crown copyright. Unauthorised reproduction infringes Crown copyright and may lead to prosecution or civil proceedings. Durham County Council. LA 100049055. 2019.

PATH:

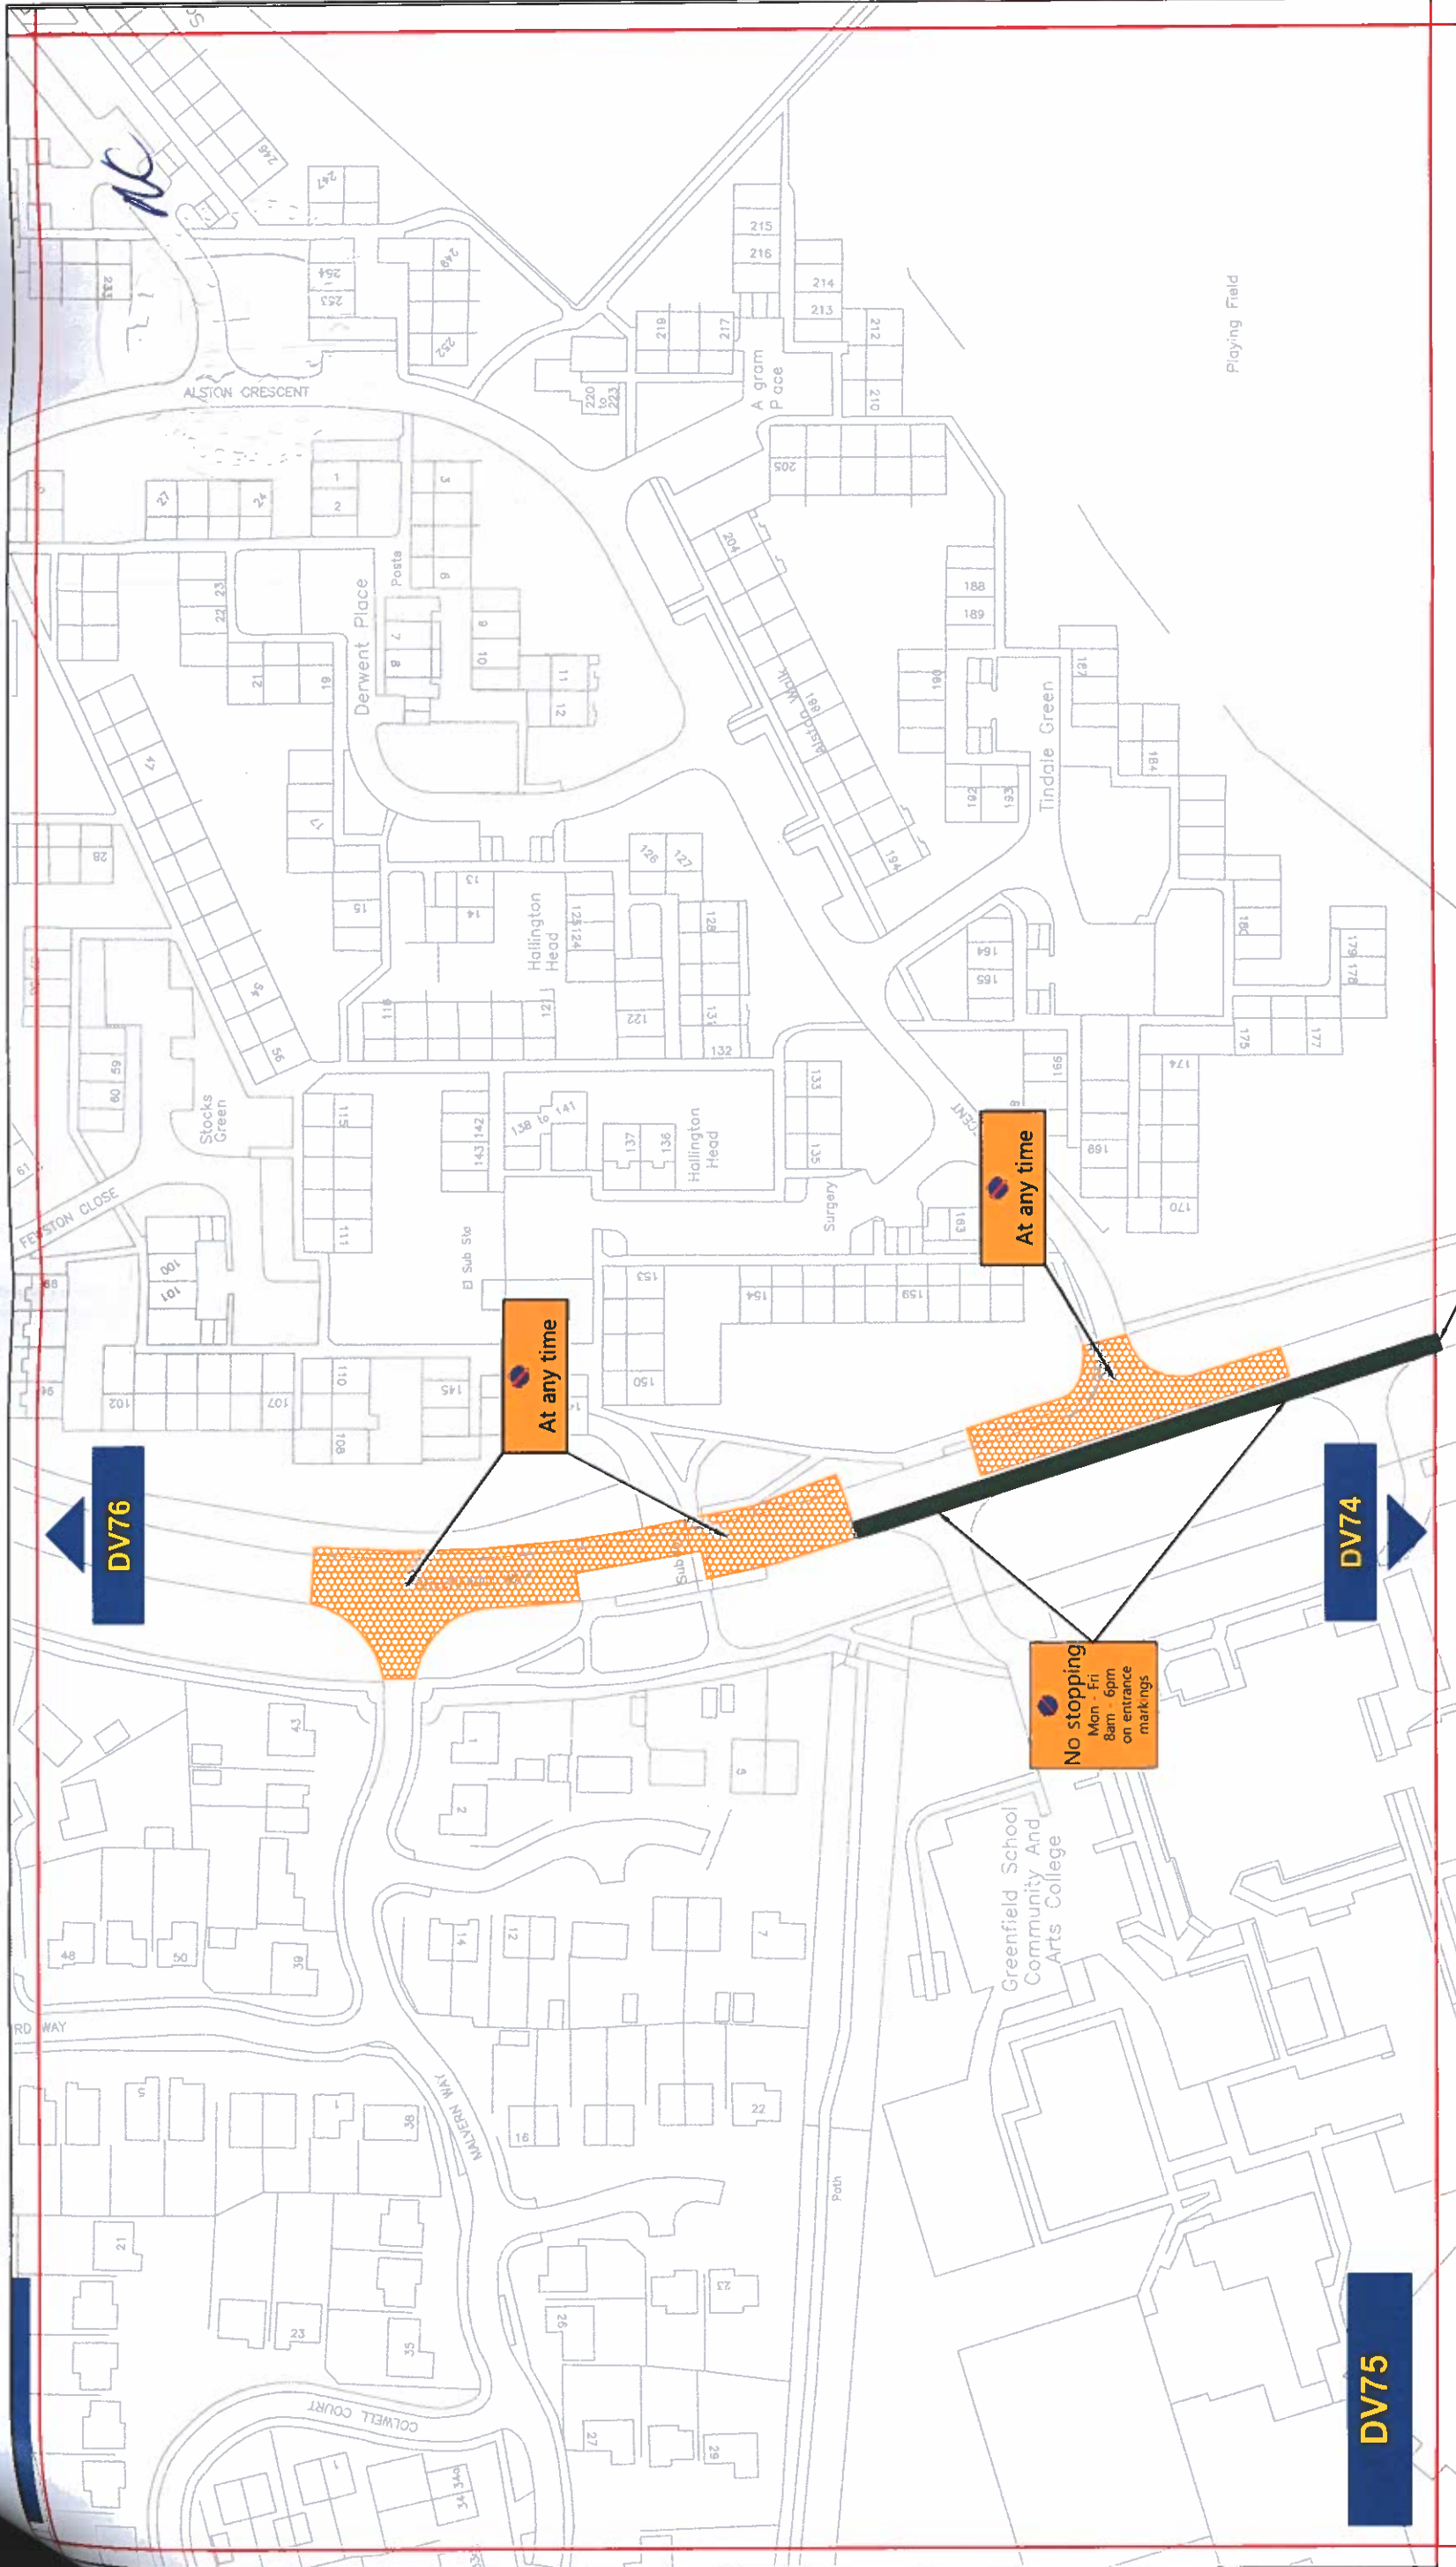

Key to Types of Restriction

- No Waiting at Any Time
- No Stopping


XXXX Individual Plan Reference Number

Reproduced from Ordnance Survey material with the permission of Ordnance Survey on behalf of the Controller of Her Majesty's Stationary Office © Crown copyright. Unauthorised reproduction infringes Crown copyright and may lead to prosecution or civil proceedings. Durham County Council. LA 100049055. 2019.




Corporate Director
Regeneration & Economic
Development
Strategic Traffic Management
County Hall, Durham DH1 5UQ

NEWTON AYCLIFFE PARKING AND WAITING RESTRICTION
FINAL

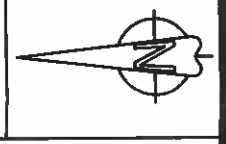

Scale:	1:1250 @ A3
Date:	October 2018
Drawn by:	E. Brown
Date Sealed:	
Signature:	
Map Schedule:	DV75

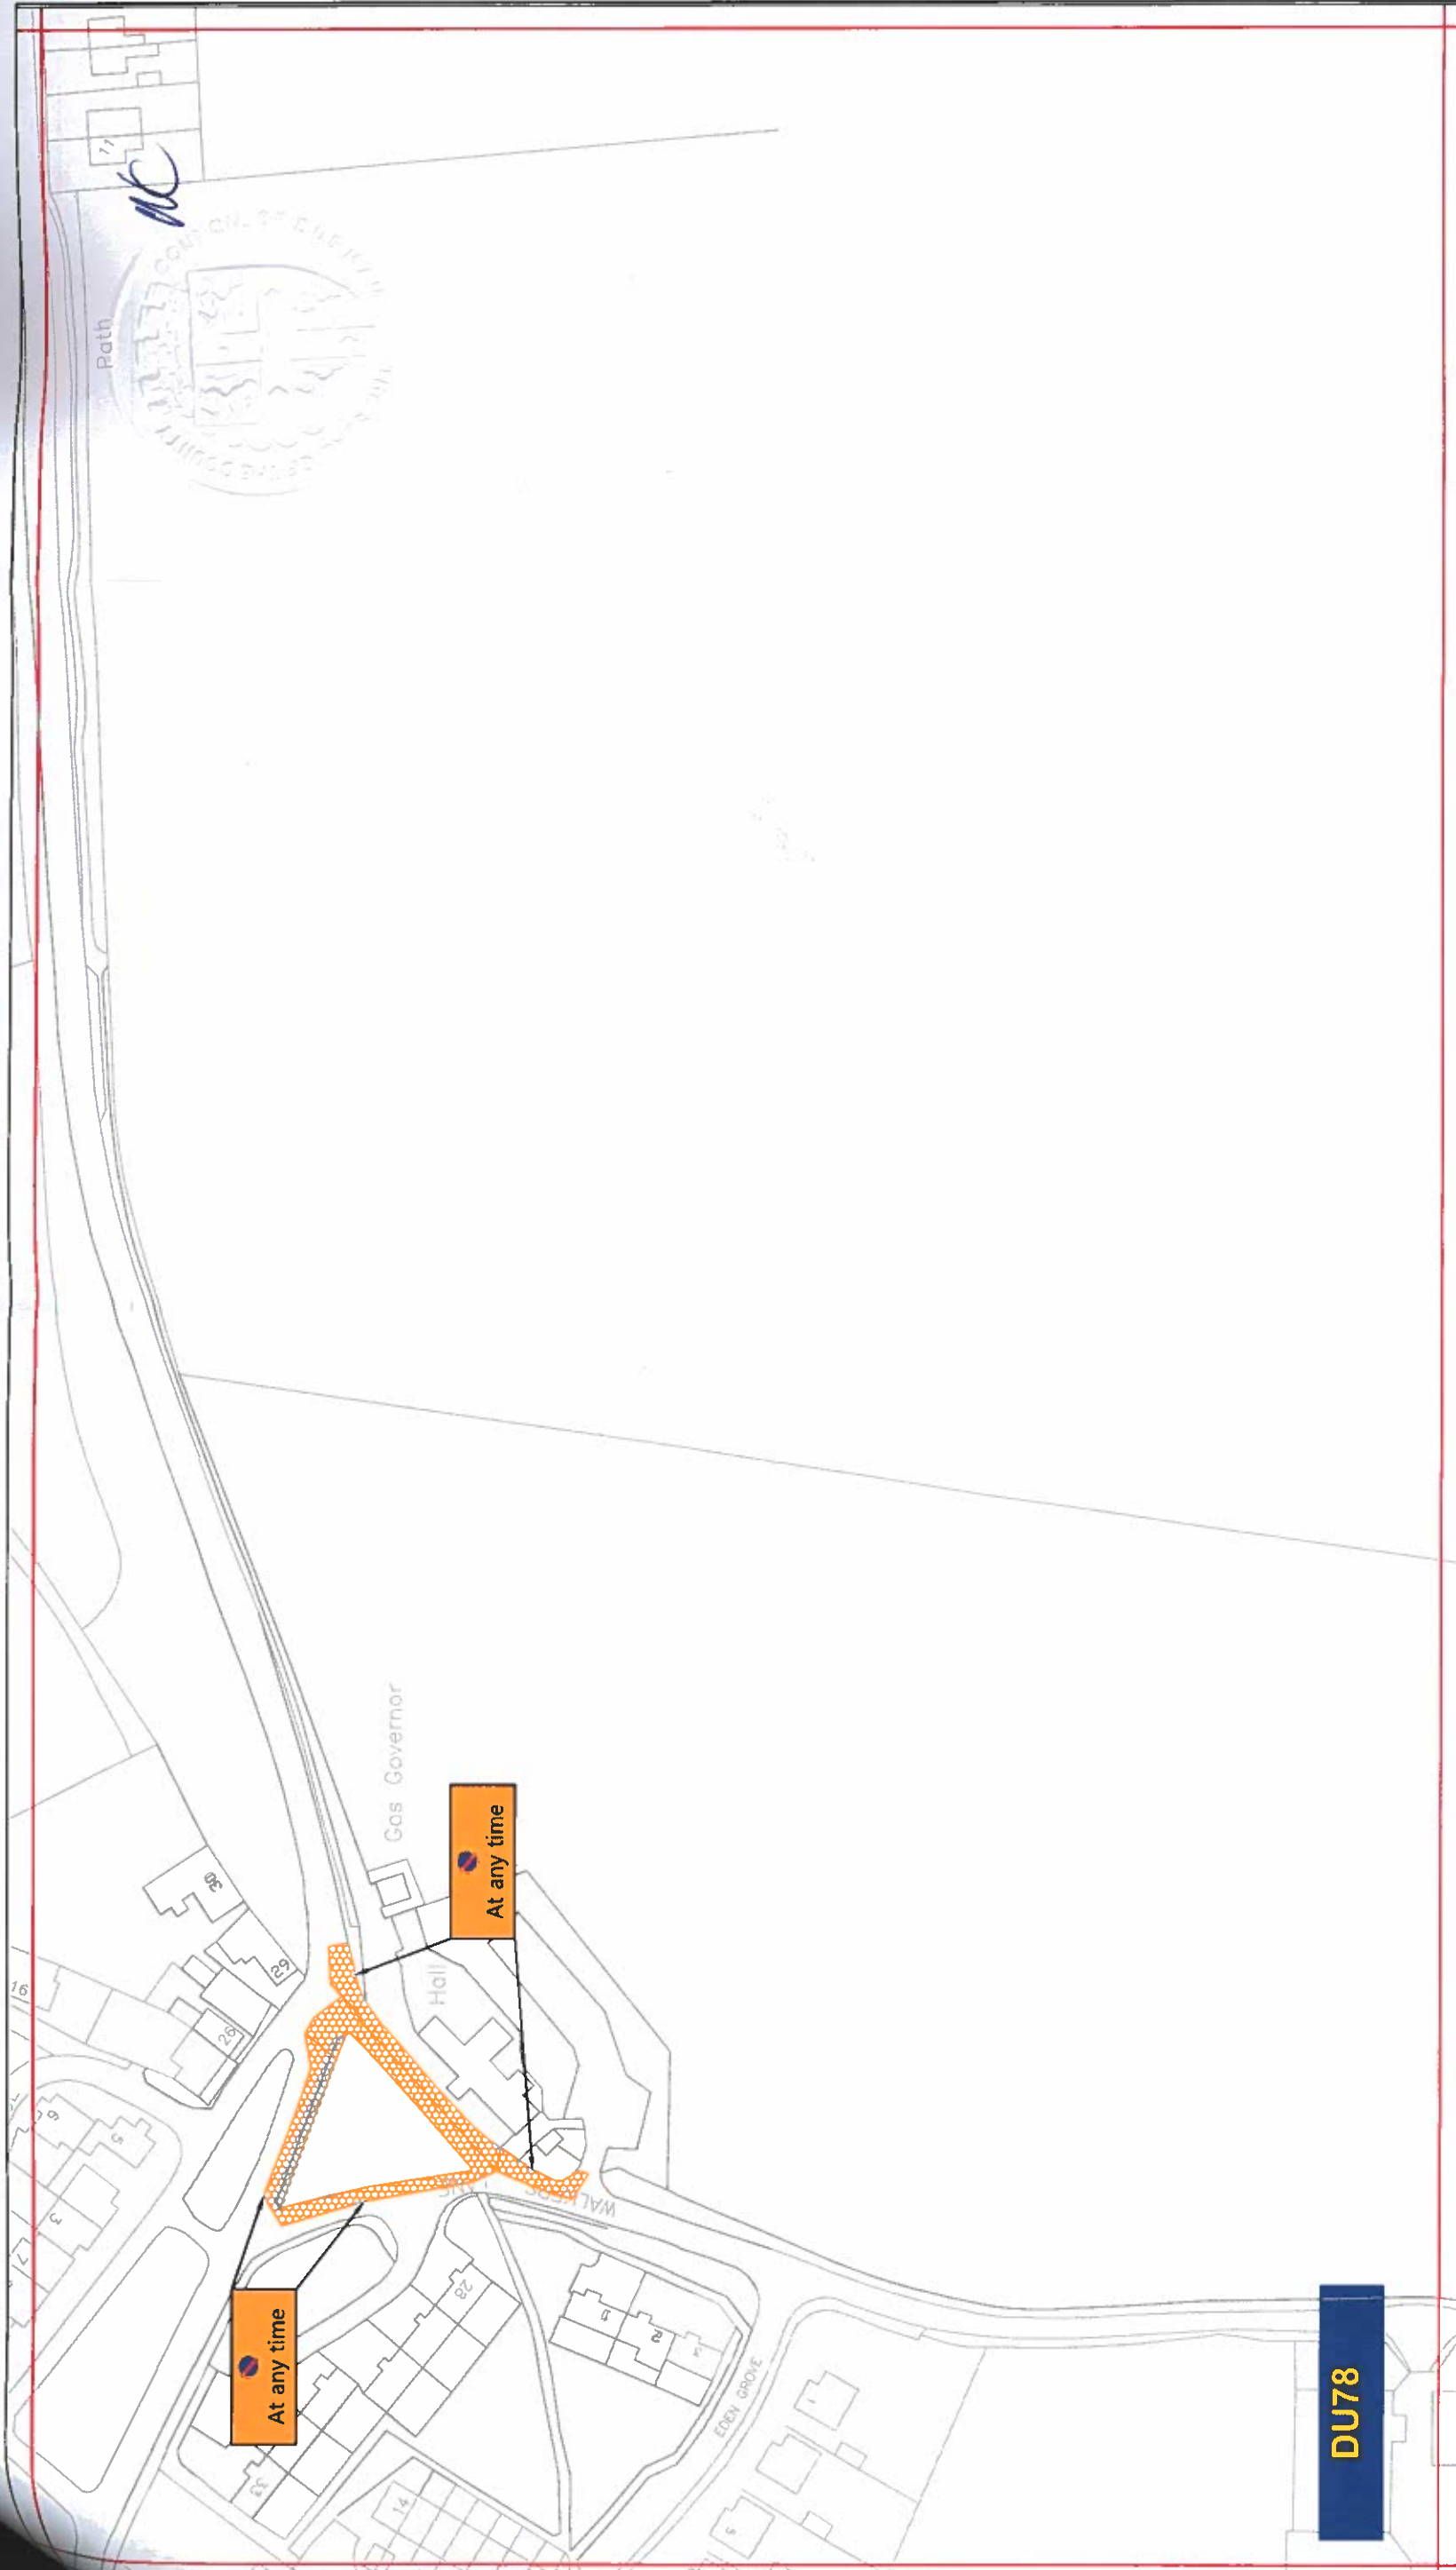

Key to Types of Restriction



No Waiting At Any Time

XXXX Individual Plan Reference Number

Reproduced from Ordnance Survey material with the permission of Ordnance Survey on behalf of the Controller of Her Majesty's Stationary Office © Crown copyright. Unauthorised reproduction infringes Crown copyright and may lead to prosecution or civil proceedings. Durham County Council. LA 100049055. 2019.


PATH:



Corporate Director
Regeneration & Economic
Development

Strategic Traffic Management
County Hall, Durham DH1 5UQ

NEWTON AYCLIFFE PARKING AND WAITING RESTRICTION
FINAL

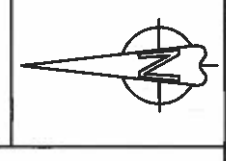

Scale:	1:1250 @ A3
Date:	November 2018
Drawn by:	P. Broxton
Date Sealed:	Signature:
	Map Schedule:
	DU78