

**THE COUNTY COUNCIL OF DURHAM  
(WILLINGTON)  
(PROHIBITION AND RESTRICTION OF WAITING, LOADING, STOPPING  
& PARKING PLACES) ORDER 2011  
(AMENDMENT No. 1) ORDER 2019**

The County Council of Durham ("the Council") in exercise of their powers under Sections 1, 2 and 4 and Part IV of Schedule 9 to the Road Traffic Regulation Act 1984, as amended ("the Act") and Part 6 of the Traffic Management Act 2004, as amended and of all other enabling powers and after consultation with the Chief Officer of Police in accordance with Part III of Schedule 9 to the Act, hereby make the following Order:-

**General**

1. This Order may be cited as The County Council of Durham (Willington) (Prohibition and Restriction of Waiting, Loading, Stopping & Parking Places) Order 2011 (Amendment No. 1) Order 2019 and shall come into operation on the 18<sup>th</sup> July 2019

**Amendments**

2. The under-noted amendments have been made to the following Order:

The County Council of Durham (Willington) (Prohibition and Restriction of Waiting, Loading, Stopping & Parking Places) Order 2011

**Purpose of Amendments**

The following brief synopsis of amendments should be viewed in conjunction with the plans identified within the Schedules to the above Order, however the plan(s) should prevail in the event of any discrepancy:

- a. To introduce no waiting at any time on the east side of Cumberland Terrace from its junction with Commercial Street in a northerly direction for 11 metres
- b. To introduce no waiting at any time on the west Side of Cumberland Terrace from its junction with Commercial Street in a northerly direction for 25 metres
- c. To introduce no waiting at any time on East side of Cumberland Terrace from a point 57 metres north of its junction with Commercial Street in a northerly direction for 168 metres
- d. To introduce restricted waiting Monday – Friday 8am – 9am and 3pm – 3pm on the west side of Cumberland Terrace from a point adjacent to the Southern boundary of the property 'Ennerdale' in a northerly direction for 17 metres
- e. To introduce restricted waiting Monday – Friday 8am – 9am and 3pm – 4 pm west of Cumberland Terrace from a point adjacent to the southern boundary of the property 'The Conifers' in a northerly direction for 13 metres
- f. To introduce restricted waiting Monday – Friday 8am – 9am and 3pm – 4pm on the west side of Chapel Street from a point adjacent to number 7a in a southerly direction for 30 metres

- g. To introduce restricted waiting 9am – 6pm on both sides of Bridge End from its junction with the A690 in a southerly direction for 17 metres.

## **SCHEDULES**

### **Schedule 1**

- a. Plan reference DI112 has been removed and a plan of the same reference [seal dated as at the date of this amendment order] has been inserted
- b. Plan reference DJ112 has been removed and a plan of the same reference [seal dated as the date of this amendment order] has been inserted
- c. Plan reference DJ111 has been removed and a plan of the same reference [seal dated as the date of this amendment order] has been inserted
- d. Plan reference DI113 has been inserted

### **Schedule 2**

- a. Plan reference DI112 has been removed and a plan of the same reference [seal dated as at the date of this amendment order] has been inserted
- b. Plan reference DI111 has been removed and a plan of the same reference [seal dated as the date of this amendment order] has been inserted
- c. Plan reference DJ111 has been removed and a plan of the same reference [seal dated as the date of this amendment order] has been inserted
- d. Plan reference DJ112 has been removed and a plan of the same reference [seal dated as the date of this amendment order] has been inserted

### **Schedule 3**

- a. Plan reference DI112 has been removed and a plan of the same reference [seal dated as the date of this amendment order] has been inserted
- b. Plan reference DJ111 has been removed and a plan of the same reference [seal dated as the date of this amendment order] has been inserted
- c. Plan reference DJ112 has been removed and a plan of the same reference [ seal dated as the date of this amendment order] has been inserted
- d. Plan reference DI113 has been inserted

### **Schedule 4**

- a. Plan reference DI111 has been removed and a plan of the same reference [seal dated as the date of this amendment order] has been inserted
- b. Plan reference DI112 has been removed and a plan of the same reference [seal dated as the date of this amendment order] has been inserted
- c. Plan reference DI113 has been removed and a plan of the same reference [seal dated as the date of this amendment order] has been inserted

### **Schedule 5**

- a. Plan reference DI112 has been removed and a plan of the same reference [seal dated as the date of this amendment order] has been inserted
- b. Plan reference DJ112 has been removed and a plan of the same reference [ seal dated as the date of this amendment order] has been inserted

### **Schedule 6**

- a. Plan reference DI112 has been removed and a plan of the same reference [seal dated as at the date of this amendment order] has been inserted


### **Schedule 7**

- a. Plan reference DI112 has been removed and a plan of the same reference [seal dated as at the date of this amendment order] has been inserted

### **Saving**

3. In so far as any provision of this Order conflicts with any provision which is contained in an Order made or having effect as if made under the Act or by or under any other enactment then the provisions of this Order shall prevail.
4. The prohibitions and restrictions imposed by this Order shall be in addition to and not in derogation from any restriction or requirement imposed by any regulations made or having effect as if made under the Act or by or under any other enactment.

**GIVEN UNDER THE COMMON SEAL OF THE COUNTY COUNCIL OF DURHAM  
ON THE 11<sup>th</sup> DAY OF JULY 2019**

  
.....  
**Authorised Sealing Officer**














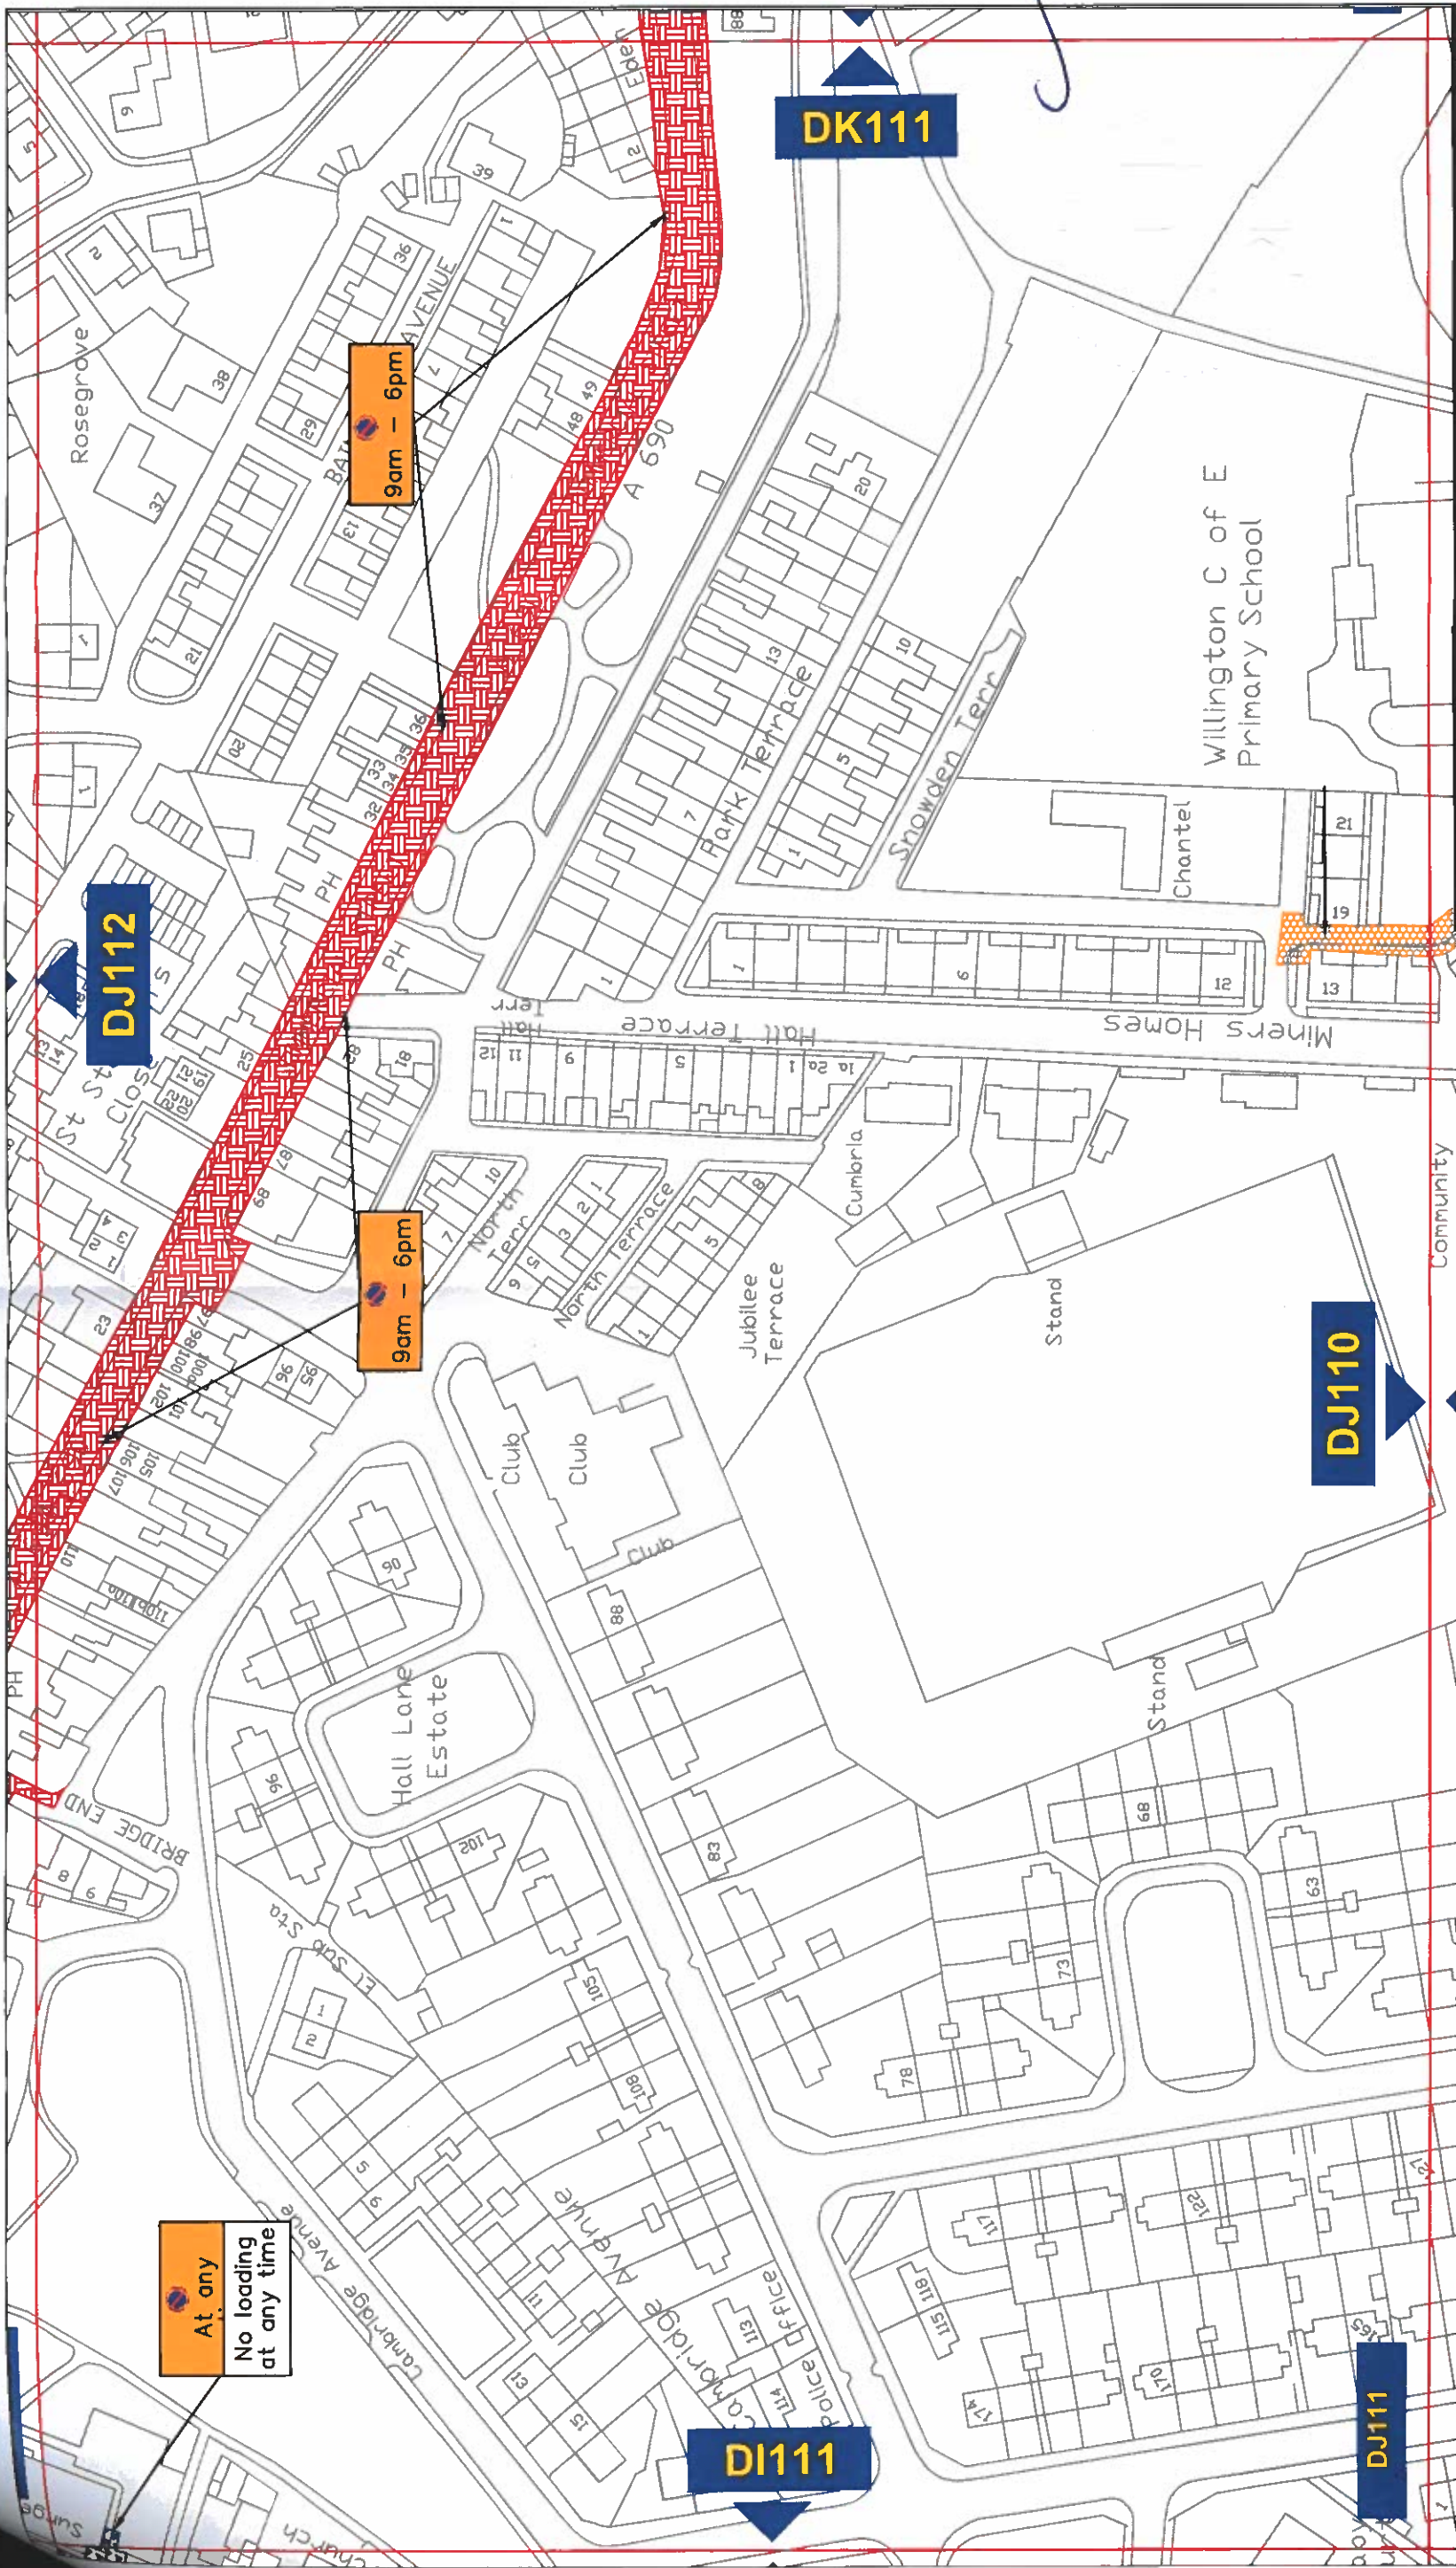

**Key to Types of Restriction**

-  No Waiting At Any Time
-  Restricted Waiting
-  No Waiting and Loading/Unloading At Any Time


**XXXX** Individual Plan Reference Number



**Durham**  
County Council  
  
Corporate Director  
Regeneration & Economic  
Development  
  
Strategic Traffic Management  
County Hall, Durham DH1 5UQ

**WILLINGTON, PARKING AND WAITING RESTRICTION**  
**FINAL**

Scale:	1:1250 @ A3
Date:	January 2019
Drawn by:	E. Brown
Date Sealed:	
Signature:	
Map Schedule:	DJ111

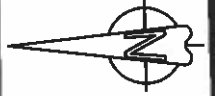

Reproduced from Ordnance Survey material with the permission of Ordnance Survey on behalf of the Controller of Her Majesty's Stationery Office © Crown copyright. Unauthorised reproduction infringes Crown copyright and may lead to prosecution or civil proceedings. Durham County Council. LA 100049055. 2011.

PATH:







