

**THE COUNTY COUNCIL OF DURHAM
(SEAHAM)
(PROHIBITION AND RESTRICTION OF WAITING AND LOADING/UNLOADING &
PARKING PLACES) (AMENDMENT)
ORDER 2011**

The County Council of Durham ("the Council") in exercise of their powers under Sections 1, 2 and 4 and Part IV of Schedule 9 to the Road Traffic Regulation Act 1984, as amended ("the Act") and of all other enabling powers and after consultation with the Chief Officer of Police in accordance with Part III of Schedule 9 to the Act, hereby make the following Order:-

Part 1

General

1. This Order may be cited as The County Council of Durham (Seaham) (Prohibition and Restriction of Waiting and Loading/Unloading & Parking Places) Amendment Order 2011 and shall come into operation on 3 May 2012.

Part II

Amendments

2. The following Order has been amended

The County Council of Durham (Seaham) (Prohibition & Restriction of Waiting and Loading/Unloading & Parking Places) Order 2010.

3. Article 6 has been amended to read:

Prohibition of Waiting between the hours of 8.30am and 4.00pm Monday to Friday

Save as provided in Article 14 of this Order no person shall, except upon the direction or with the permission of an enforcement officer, cause or permit any vehicle to wait between the hours of 8.30am and 4.00pm **Mon-Fri**, on any of the lengths of roads or sides of lengths of roads identified within the individual plan detailed in Schedule 3 to this Order.

4. Schedule 3 has been amended to read:

Schedule 3

Prohibition of Waiting between the hours of 8.30am and 4.00pm Monday to Friday

Plan reference number: EH167 (dated 19 April 2012)

5. Plan reference EY167 dated 14.10.10 has been removed and replaced with a plan of the same reference number dated 19.04.12 has been inserted.

Part III


Saving

3. In so far as any provision of this Order conflicts with any provision which is contained in an Order made or having effect as if made under the Act or by or under any other enactment then the provisions of this Order shall prevail.
4. The prohibitions and restrictions imposed by this Order shall be in addition to and not in derogation from any restriction or requirement imposed by any regulations made or having effect as if made under the Act or by or under any other enactment.

**GIVEN UNDER THE COMMON SEAL OF THE COUNTY COUNCIL OF DURHAM
ON 19 APRIL 2012.**


.....
Authorised Sealing Officer



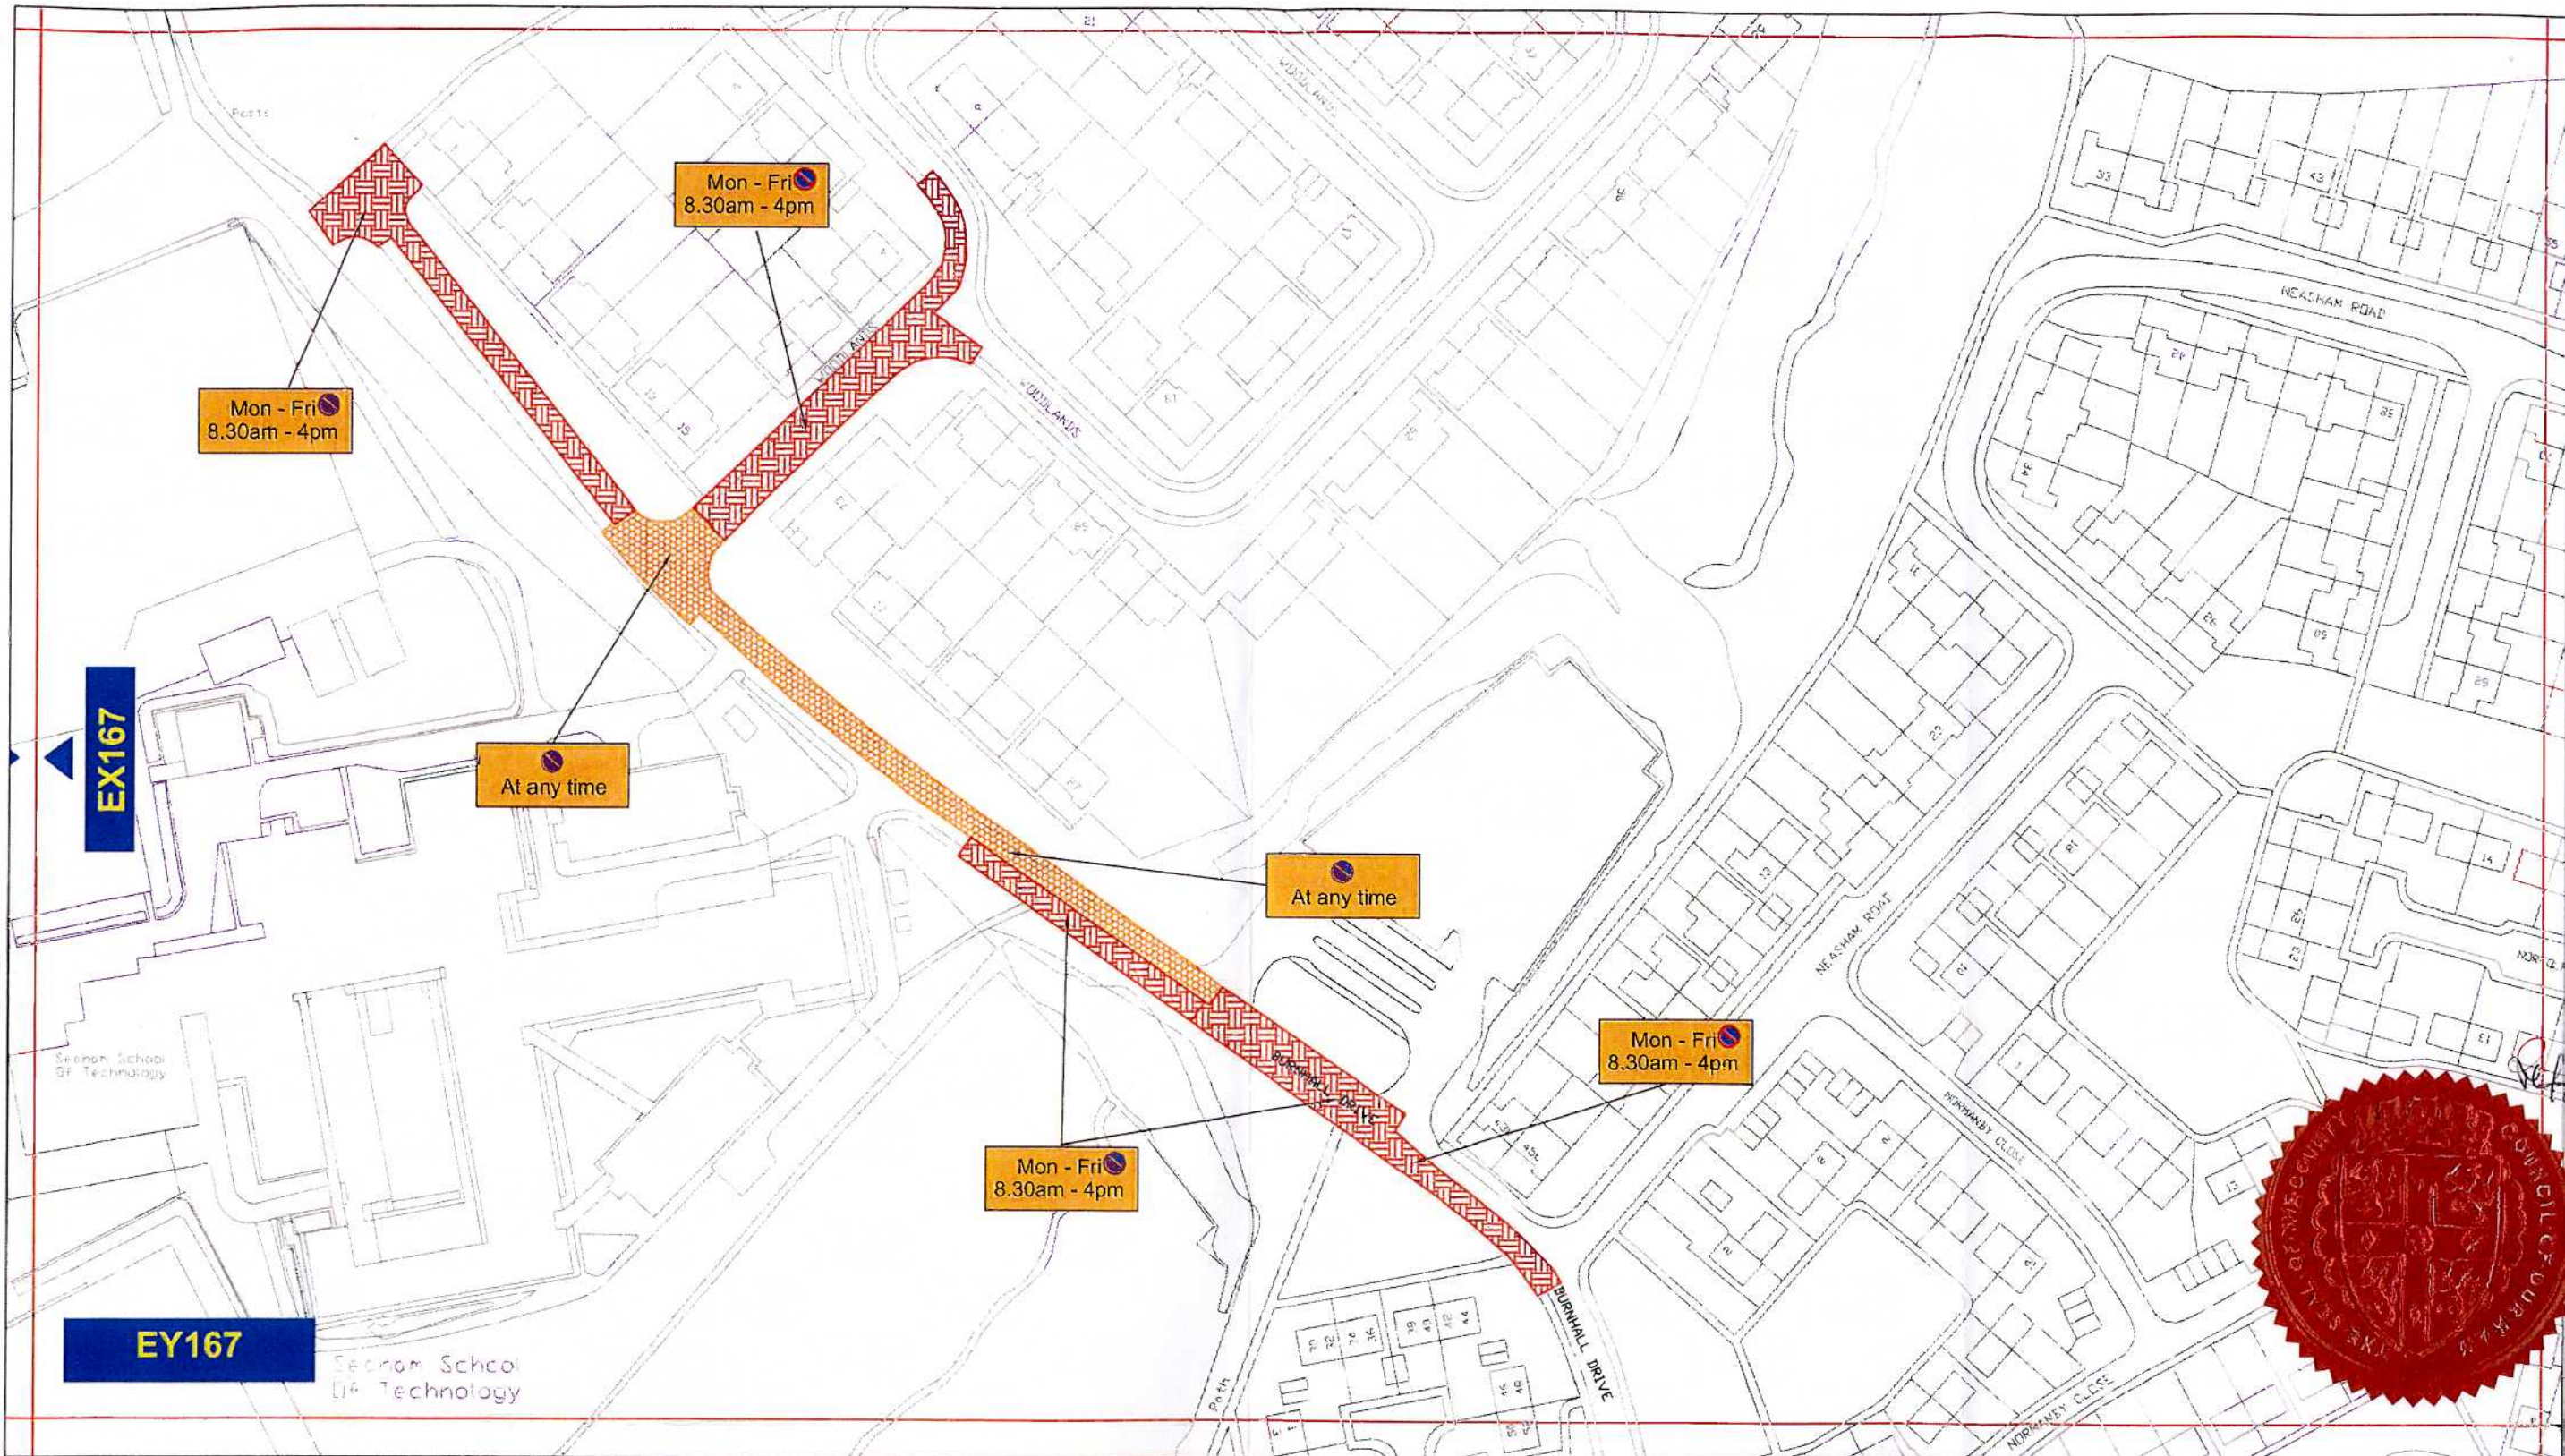

Key to Types of Restriction

-  No Waiting At Any Time
-  Restricted Waiting





**Corporate Director
Regeneration & Economic
Development**

Strategic Traffic Management

County Hall, Durham DH1 5UQ

SEAHAM - PARKING AND WAITING RESTRICTIONS.

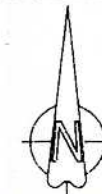

Scale:	1:1250 @ A3		
Date:	MARCH 2012		
Drawn by:	SMT	Signature:	
Date Sealed:	19/4/12	Map Schedule:	EY167