



**THE COUNTY COUNCIL OF DURHAM
(SEAHAM)
(PROHIBITION AND RESTRICTION OF WAITING AND LOADING/UNLOADING &
PARKING PLACES) (AMENDMENT No. 2)
ORDER 2012**

The County Council of Durham ("the Council") in exercise of their powers under Sections 1, 2, 4, 32 and 35 and Part IV of Schedule 9 to the Road Traffic Regulation Act 1984, as amended ("the Act") and of all other enabling powers and after consultation with the Chief Officer of Police in accordance with Part III of Schedule 9 to the Act, hereby make the following Order:-

Part 1

General

1. This Order may be cited as The County Council of Durham (Seaham) (Prohibition and Restriction of Waiting and Loading/Unloading & Parking Places) (Amendment No. 2) Order 2012 and shall come into operation on 25 June 2012.

Part II

Amendments

2. The following Order has been amended:

The County Council of Durham (Seaham) (Prohibition & Restriction of Waiting and Loading/Unloading & Parking Places) Order 2010.

3. Amendments to Articles:

- i) **Article 14** : Reference to Article 14 within Articles 4, 5, 6, 7, 8 and 9 has been amended to read Article 13.

- ii) **Article 10** : Article 10 (2) has been revised and now reads:

Save as provided in Article 13 of this Order no person shall, except upon the direction or with the permission of an enforcement officer or civil enforcement officer, cause or permit any vehicle, other than that of a disabled badge holder, to wait on such days and during such hours, on any of the lengths of roads, or sides of lengths of roads identified within the individual plans detailed in Schedule 7 to this Order.

- iii) **Article 11** : This Article has been removed in its entirety.

- iv) **Articles 12 and 13** :

- a. All references to loading bays within these Articles have been removed.
- b. Reference to Article 11 has been removed

- v) **Article 14** :

- a. Sub Articles (1), (2) and (5): reference to Article 11 has been removed.

b. Sub Article (3) – reference to Article 9 has been inserted.

4. Amendments to Schedules :

i) **Schedule 1 :**

a. The following plans have been removed and replaced with plans of the same reference dated 14/06/12.

FB163, FB164 and FC164

b. Plan reference FA189 has been deleted.

c. The following plans dated 14/06/12 have been inserted:

FA159 and EW167

ii) **Schedule 2 :**

The following plans have been removed and replaced with plans of the same reference dated 14/06/12.

FA163, FB163, FB164 and FC164

iii) **Schedule 4 :** Plan reference FB163 has been removed.

iv) **Schedule 5 :** Plan reference FB164 has been removed and replaced with a plan of the same reference dated 14/06/12.

v) **Schedule 6 :** Plan reference FC164 14/06/12 has been inserted.

vi) **Schedule 7 :** Plan reference FB164 has been removed and replaced with a plan of the same reference dated 14/06/12.

vii) **Schedule 8 :** This schedule has been removed in its entirety.

Part III


Saving

3. In so far as any provision of this Order conflicts with any provision which is contained in an Order made or having effect as if made under the Act or by or under any other enactment then the provisions of this Order shall prevail.
4. The prohibitions and restrictions imposed by this Order shall be in addition to and not in derogation from any restriction or requirement imposed by any regulations made or having effect as if made under the Act or by or under any other enactment.

**GIVEN UNDER THE COMMON SEAL OF THE COUNTY COUNCIL OF DURHAM
ON 14 June 2012.**

.....
Authorised Sealing Officer



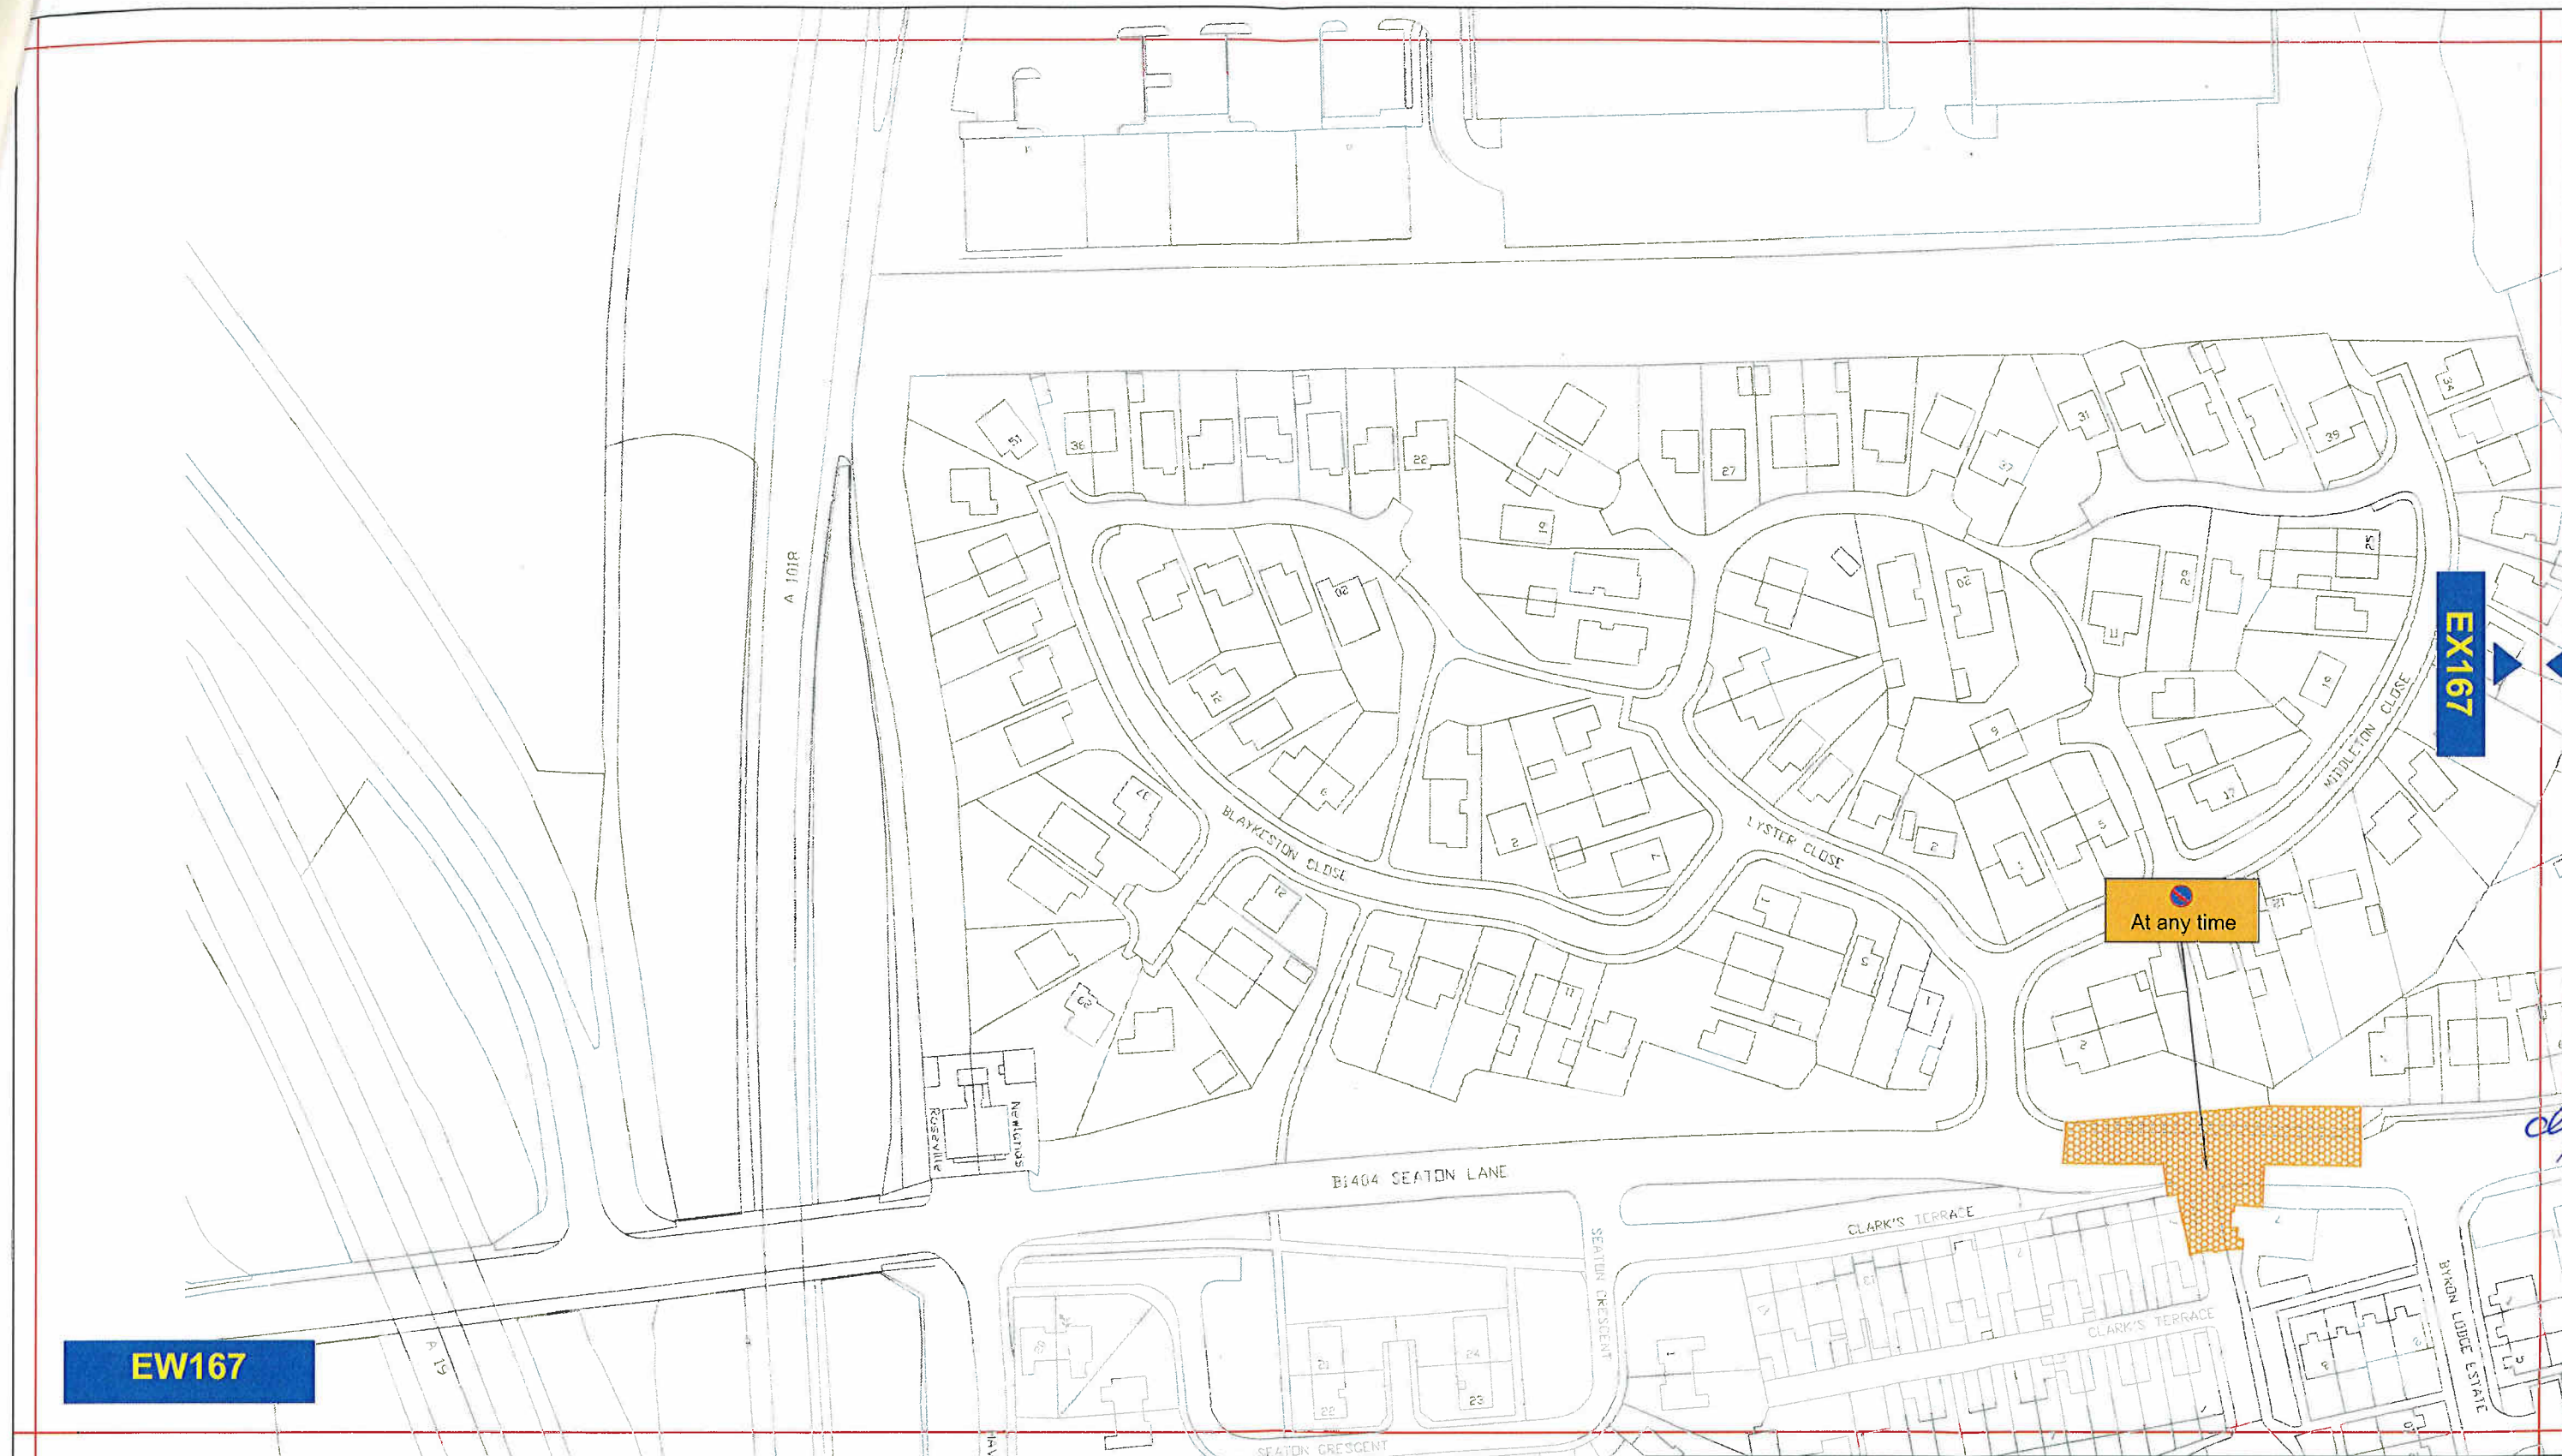

Key to Types of Restriction



No Waiting At Any Time



Corporate Director
Regeneration & Economic
Development


Strategic Traffic Management

County Hall, Durham DH1 5UQ


SEAHAM - PARKING AND WAITING RESTRICTIONS.



Scale:	1:1250 @ A3		
Date:	FEB 2012		
Drawn by:	S. Thompson	Signature:	
Date Sealed:		Map Schedule:	EW167

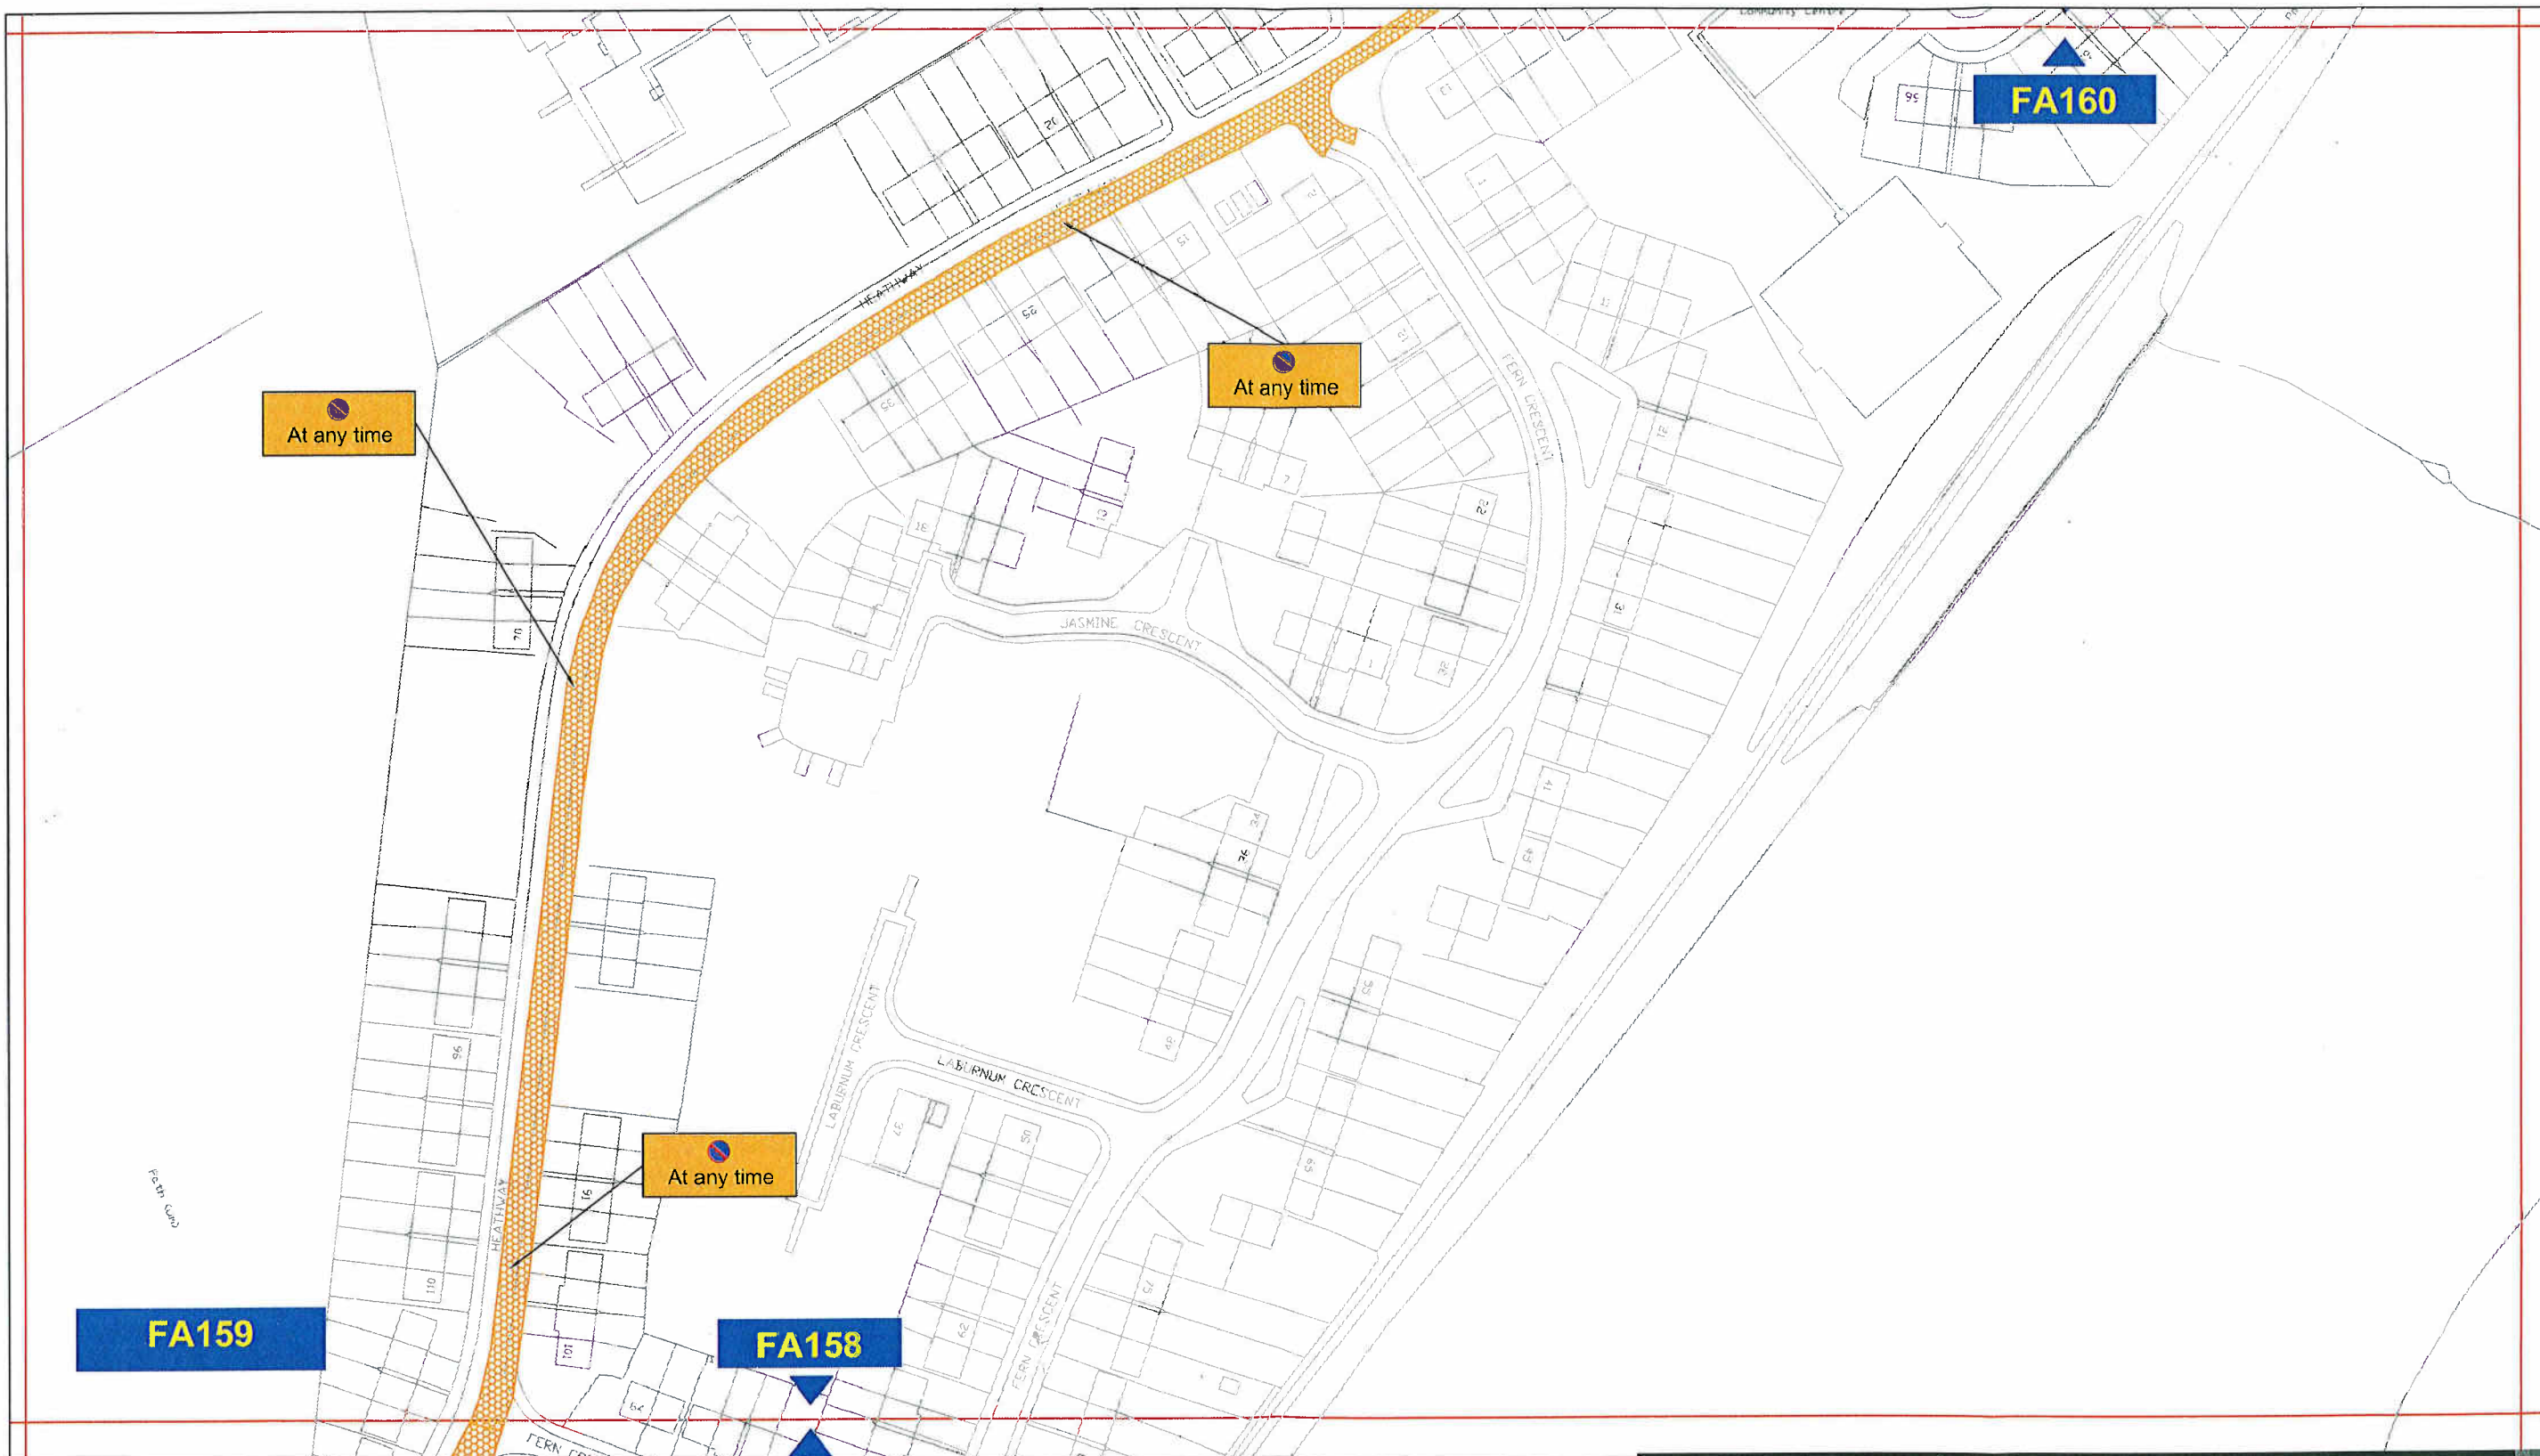

Key to Types of Restriction

 No Waiting At Any Time

Reproduced from Ordnance Survey material with the permission of Ordnance Survey on behalf of the Controller of Her Majesty's Stationery Office © Crown copyright. Unauthorised reproduction infringes Crown copyright and may lead to prosecution or civil proceedings. Durham County Council. LA 100049055. 2012.




**Corporate Director
Regeneration & Economic
Development**

Strategic Traffic Management
County Hall, Durham DH1 5UQ

SEAHAM - PARKING AND WAITING RESTRICTIONS.



Scale:	1:1250 @ A3		
Date:	FEB 2012		
Drawn by:	S.Thompson	Signature:	
Date Sealed:		Map Schedule:	FA159

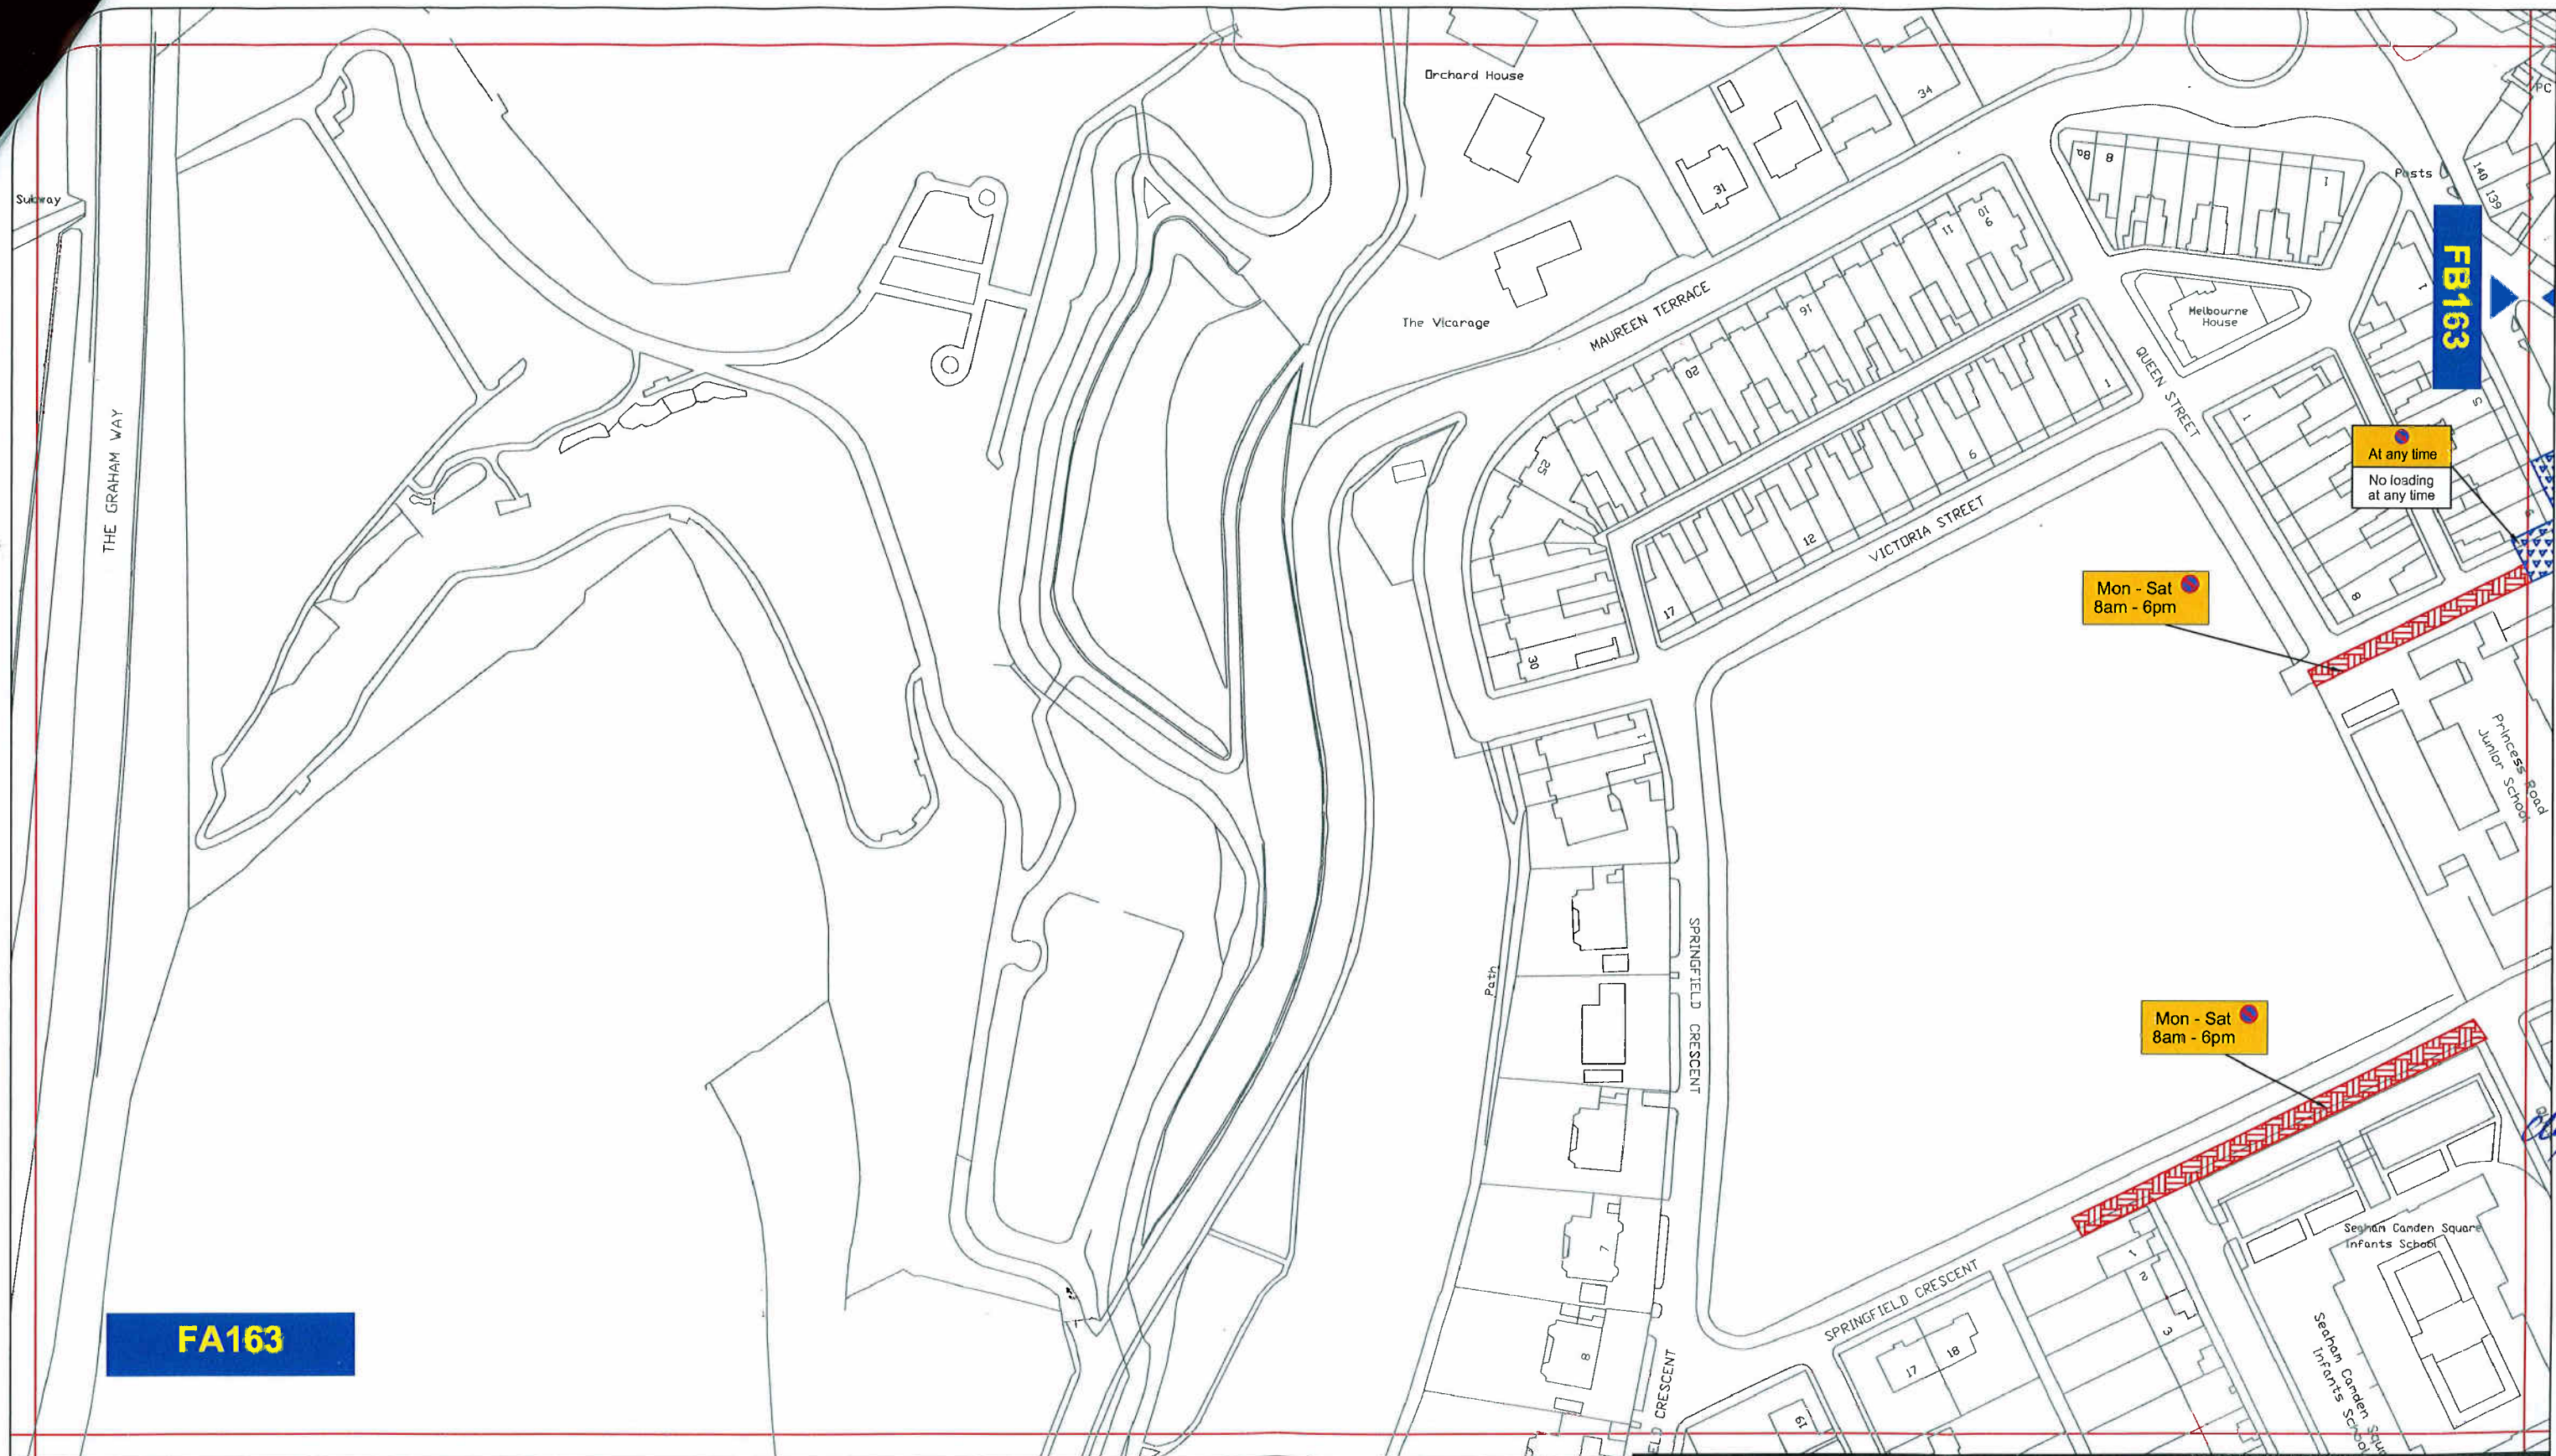

Key to Types of Restriction



Restricted Waiting



No Waiting and No
Loading/Unloading At Any Time



**Corporate Director
Regeneration & Economic
Development**


Strategic Traffic Management

County Hall, Durham DH1 5UQ

SEAHAM - PARKING AND WAITING RESTRICTIONS.



Scale:	1:1250 @ A3		
Date:	FEB 2012		
Drawn by:	S. Thompson	Signature:	
Date Sealed:		Map Schedule:	FA163

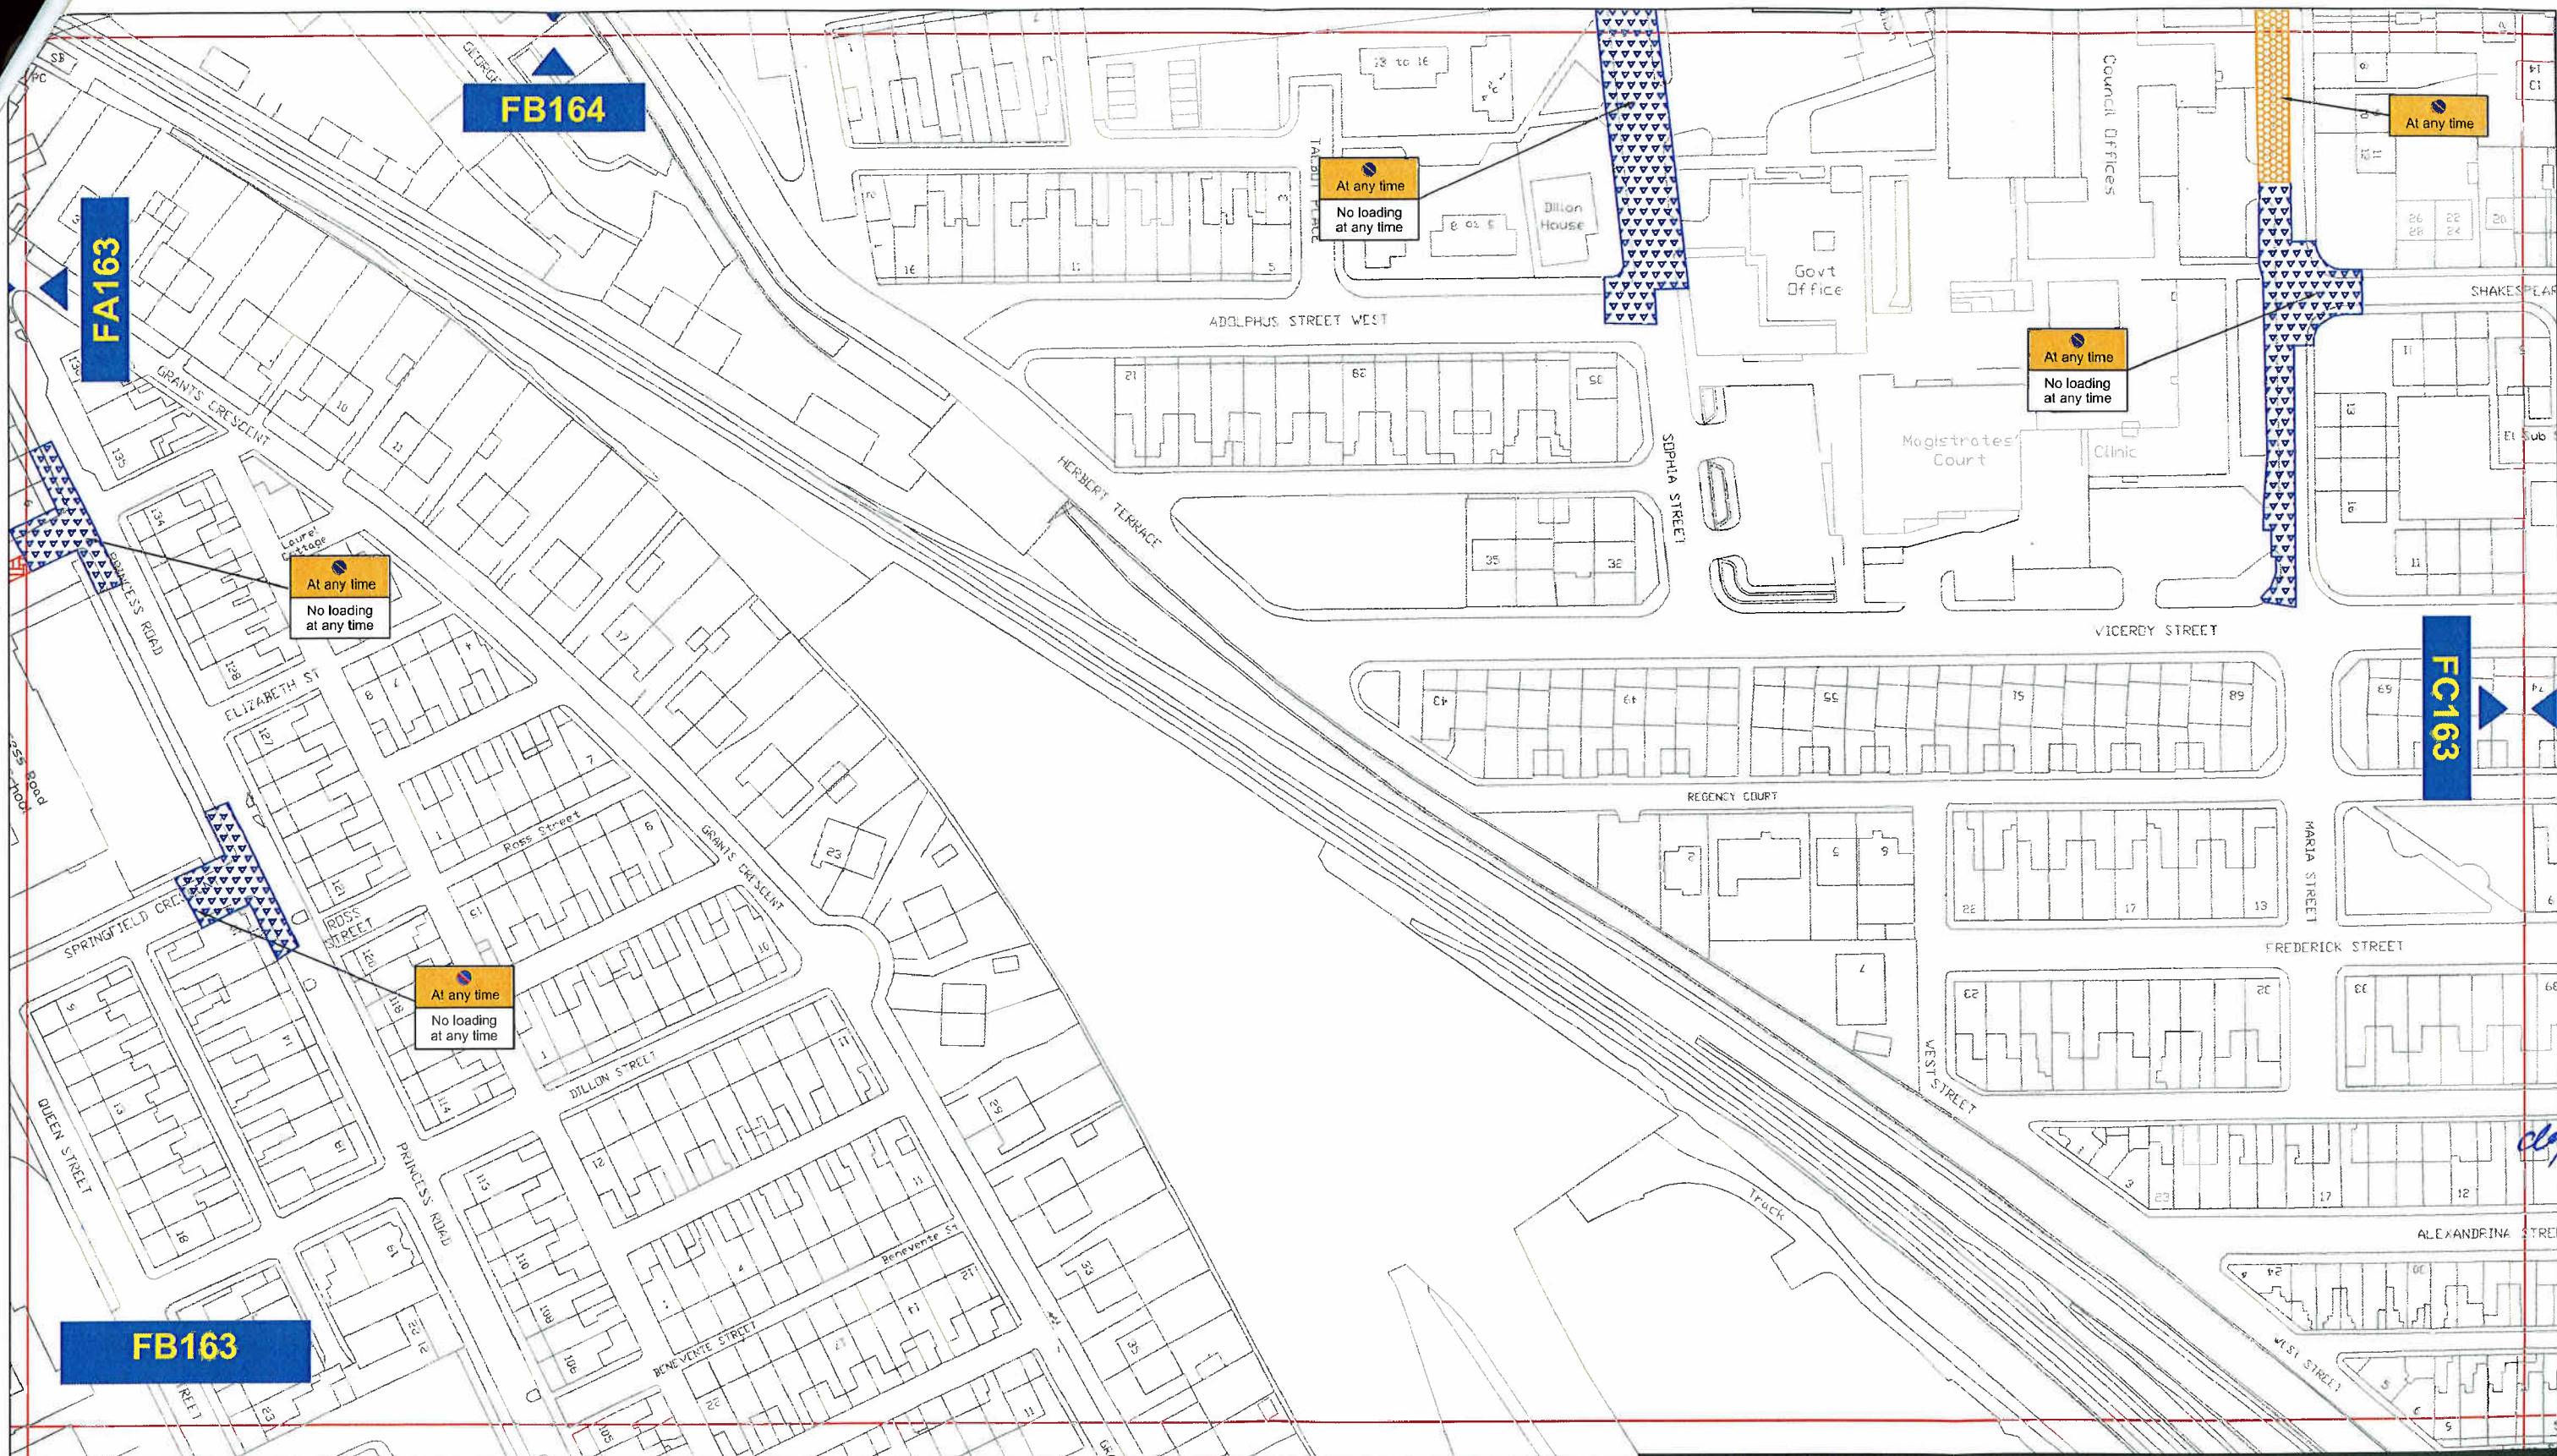

Key to Types of Restriction



No Waiting At Any Time



No Waiting and No Loading/Unloading At Any Time

Reproduced from Ordnance Survey material with the permission of Ordnance Survey on behalf of the Controller of Her Majesty's Stationery Office © Crown copyright. Unauthorised reproduction infringes Crown copyright and may lead to prosecution or civil proceedings. Durham County Council. LA 100049055. 2012.



**Corporate Director
Regeneration & Economic
Development**


Strategic Traffic Management

County Hall, Durham DH1 5UQ


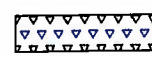
SEAHAM - PARKING AND WAITING RESTRICTIONS.



Scale:	1:1250 @ A3
Date:	FEB 2012
Drawn by:	S. Thompson
Date Sealed:	Signature:
	Map Schedule:
	FB163

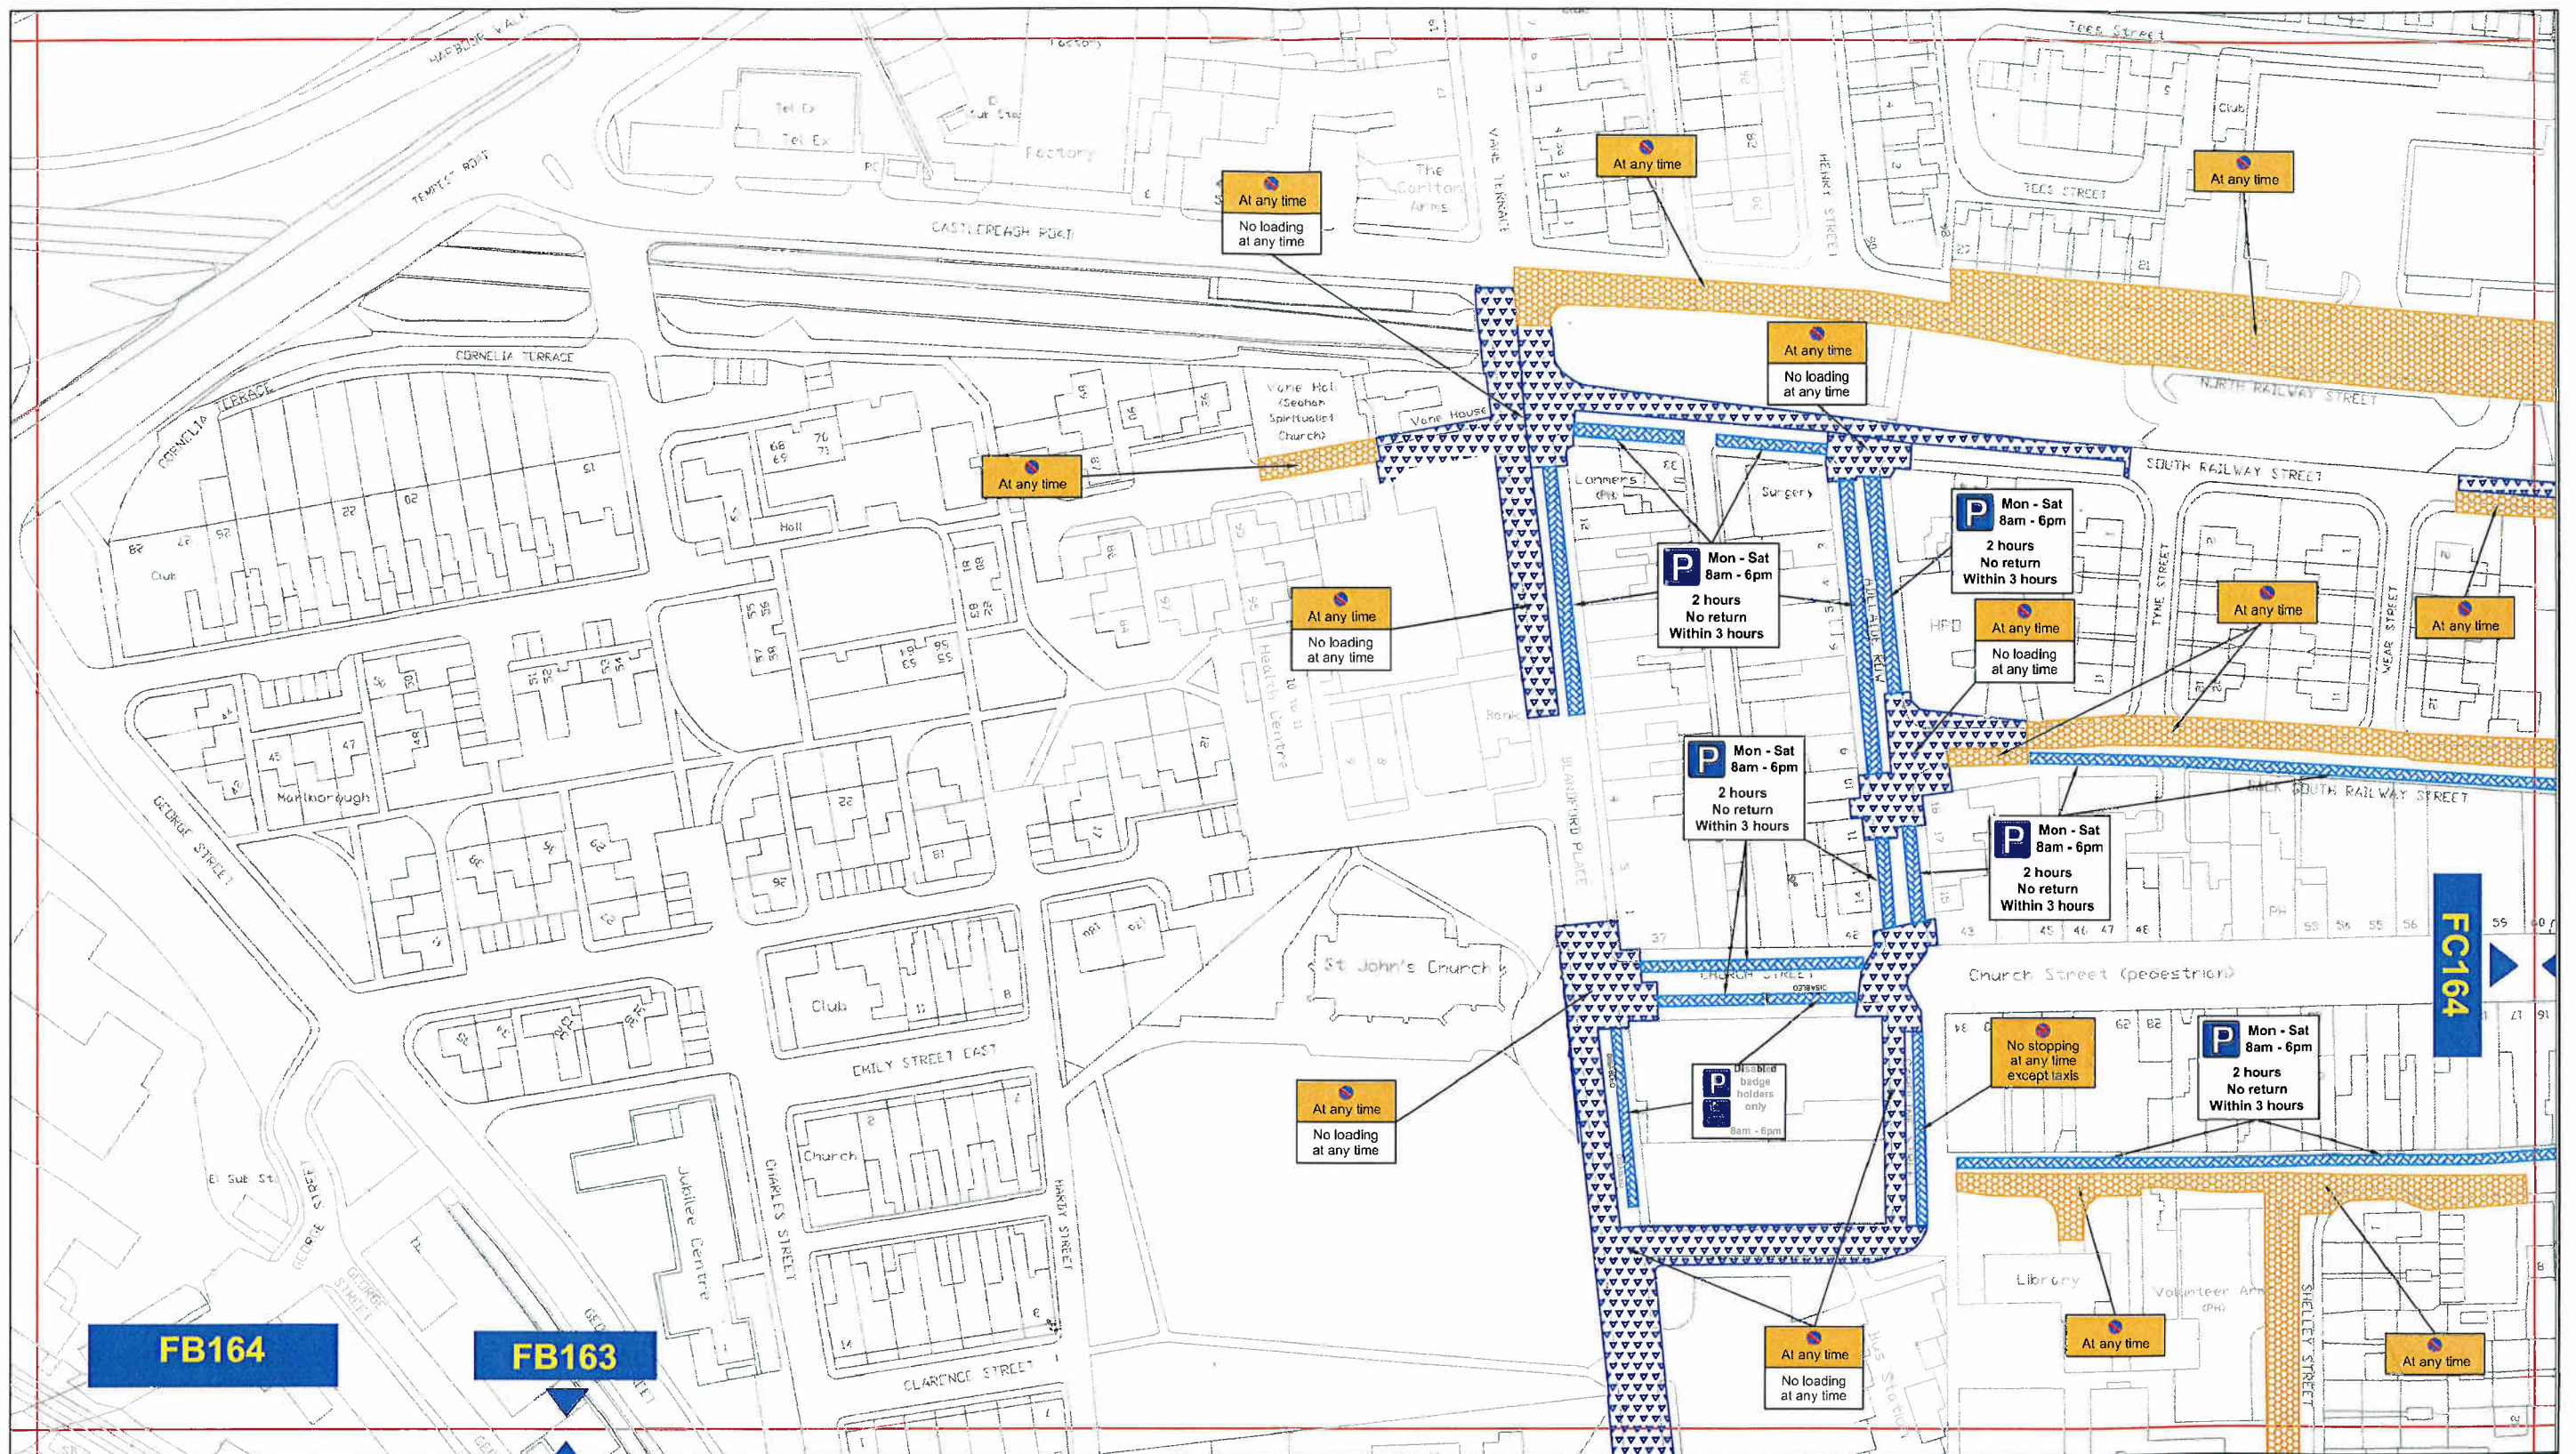

Key to Types of Restriction

-  No Waiting At Any Time
-  No Waiting and No Loading/Unloading At Any Time
-  Restricted Bay

Reproduced from Ordnance Survey material with the permission of Ordnance Survey on behalf of the Controller of Her Majesty's Stationery Office © Crown copyright. Unauthorised reproduction infringes Crown copyright and may lead to prosecution or civil proceedings. Durham County Council. LA 100049055. 2012.



Corporate Director
Regeneration & Economic
Development


Strategic Traffic Management

County Hall, Durham DH1 5UQ




SEAHAM - PARKING AND WAITING RESTRICTIONS.

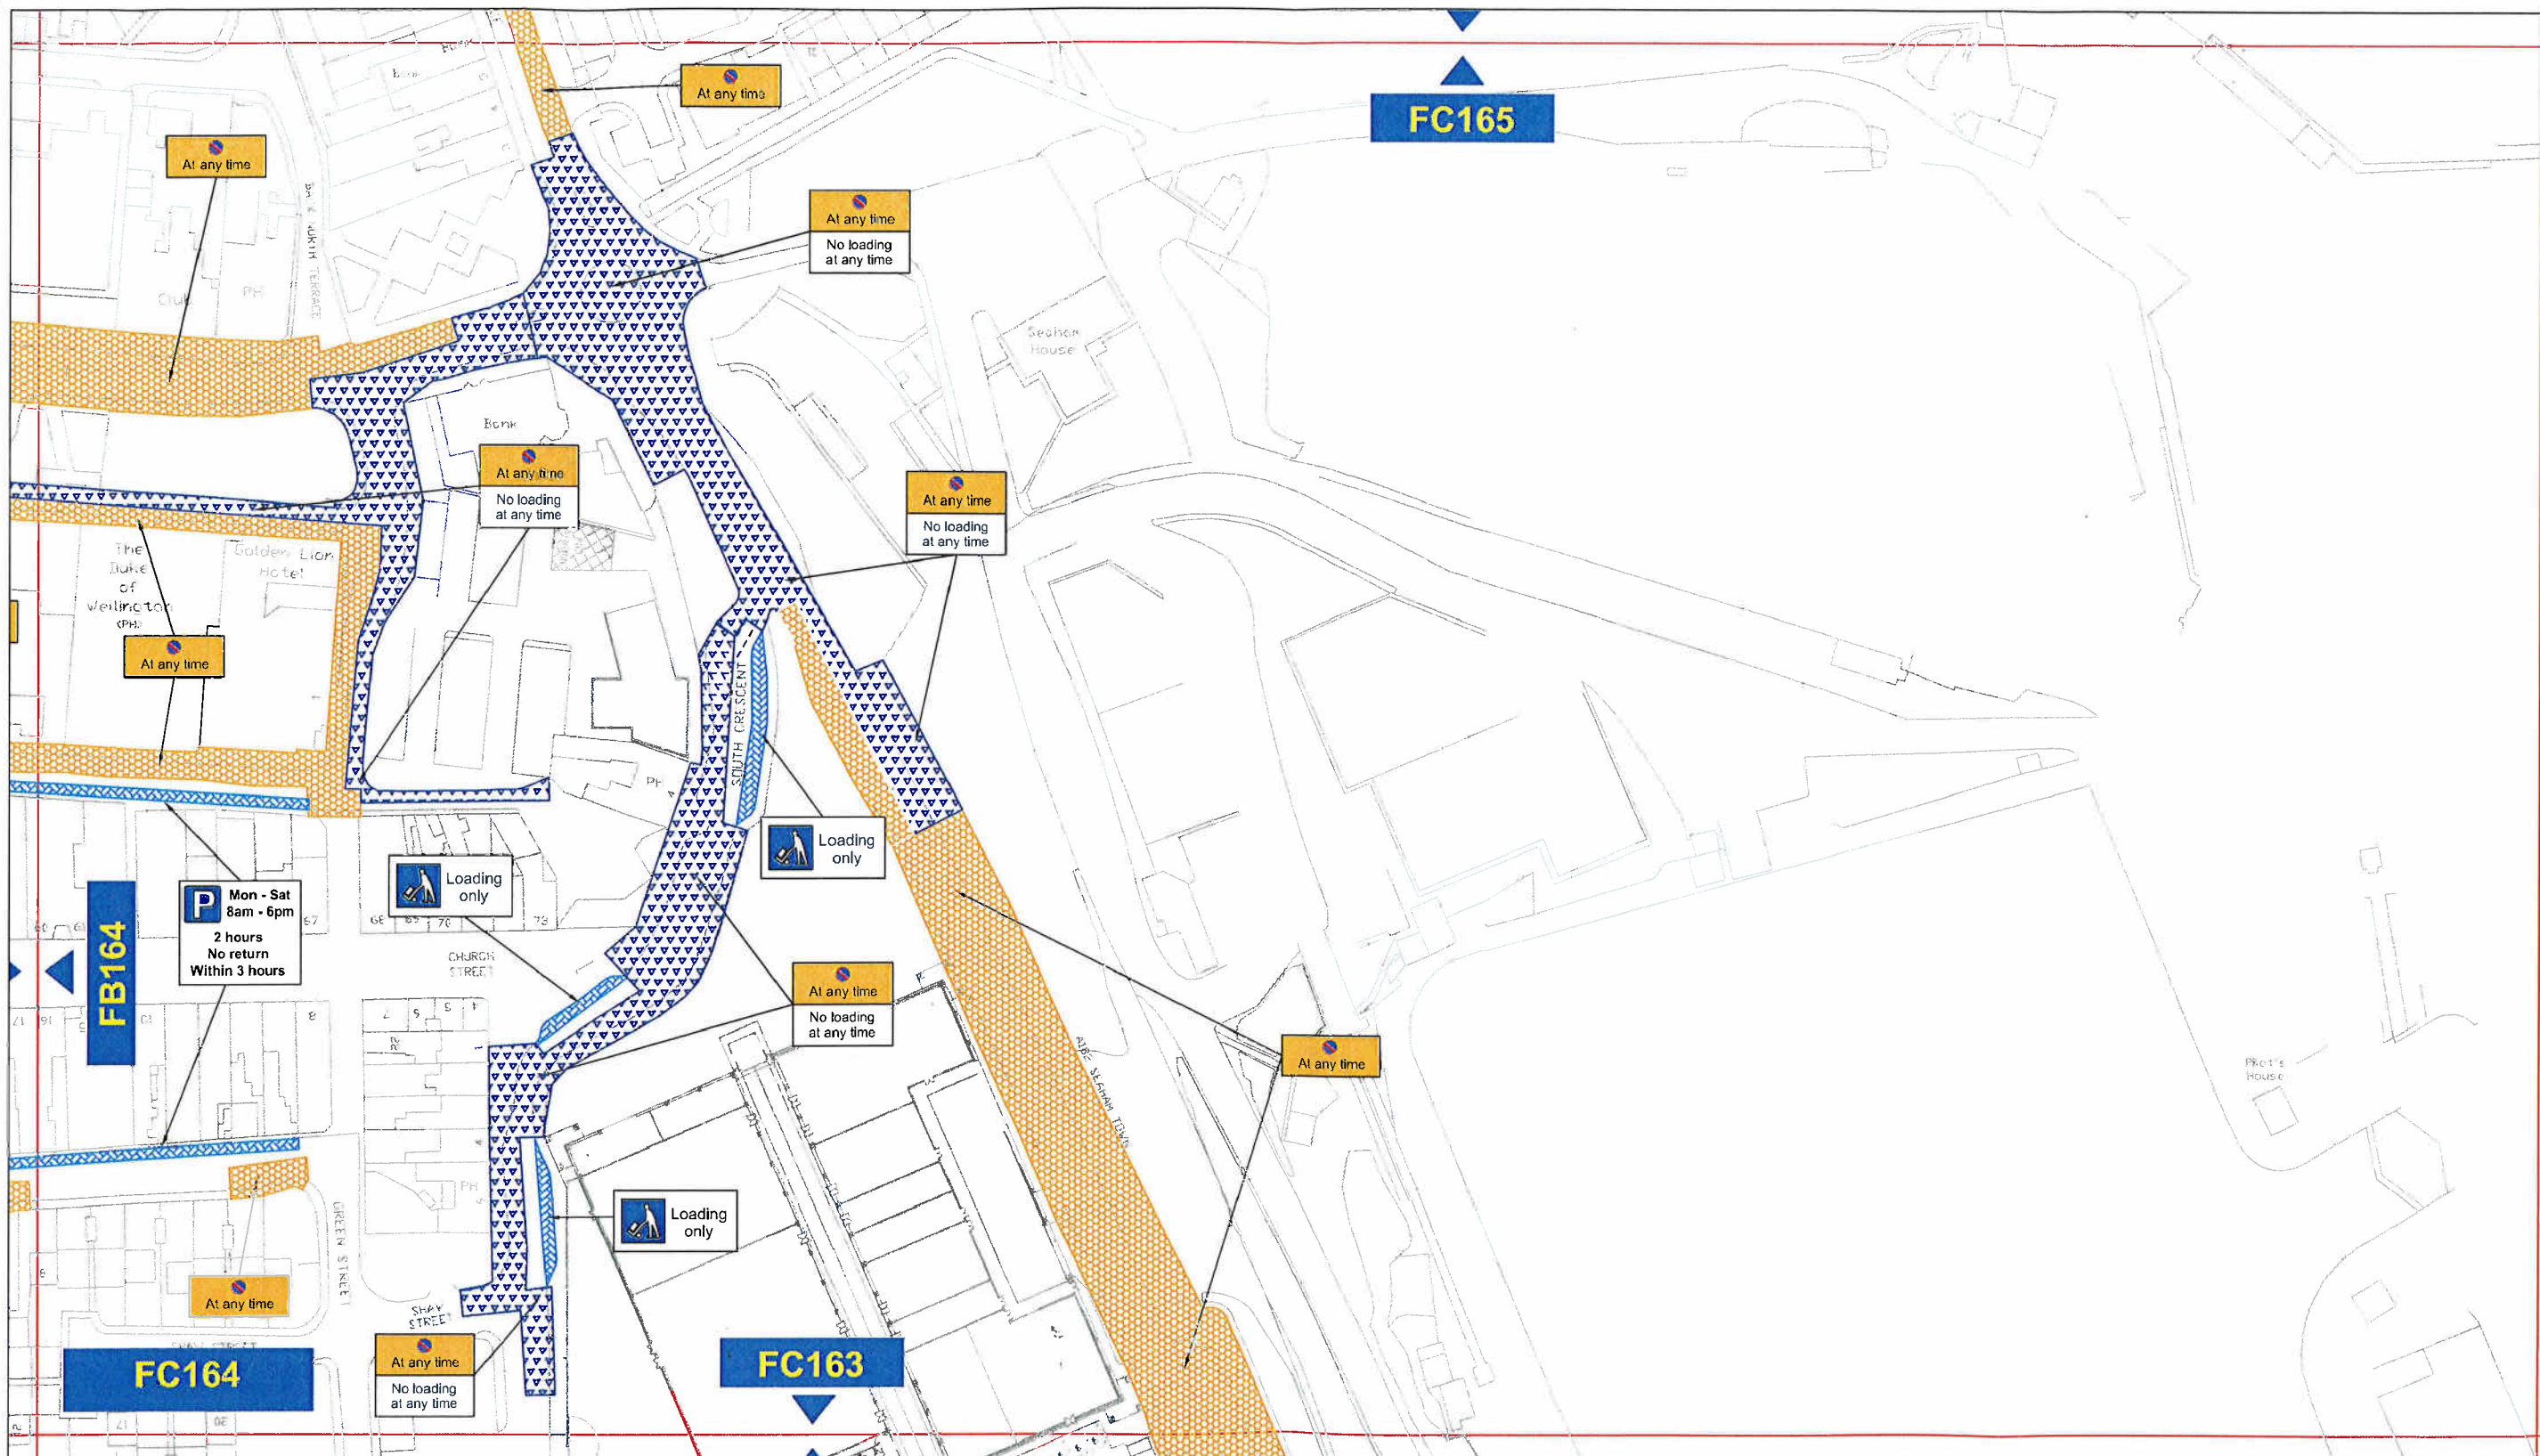

Scale:	1:1250 @ A3		
Date:	FEB 2012		
Drawn by:	S.Thompson	Signature:	
Date Sealed:		Map Schedule:	FB164



Key to Types of Restriction

-  No Waiting At Any Time
-  No Waiting and No Loading/Unloading At Any Time
-  Restricted Bay


Reproduced from Ordnance Survey material with the permission of Ordnance Survey on behalf of the Controller of Her Majesty's Stationery Office © Crown copyright. Unauthorised reproduction infringes Crown copyright and may lead to prosecution or civil proceedings. Durham County Council. LA 100049055. 2012.



Corporate Director
Regeneration & Economic
Development

Strategic Traffic Management
County Hall, Durham DH1 5UQ

SEAHAM - PARKING AND WAITING RESTRICTIONS.

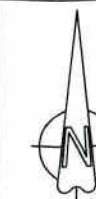

Scale:	1:1250 @ A3		
Date:	FEB 2012		
Drawn by:	S.Thompson	Signature:	
Date Sealed:		Map Schedule:	FC164

