

**THE COUNTY COUNCIL OF DURHAM  
(CONSETT)  
(PARKING AND WAITING RESTRICTIONS) (AMENDMENT NO. 1)  
ORDER 2013**

The County Council of Durham ("the Council") in exercise of their powers under Sections 1, 2, 4, 32 and 35 and Part IV of Schedule 9 to the Road Traffic Regulation Act 1984, as amended ("the Act") and of all other enabling powers and after consultation with the Chief Officer of Police in accordance with Part III of Schedule 9 to the Act, hereby make the following Order:-

**Part I**

**General**

1. This Order may be cited as The County Council of Durham (Consett) (Parking & Waiting Restrictions) (Amendment No. 1) Order 2013 and shall come into operation on 22 April 2013.

**Part II**

**Amendments**

2. The following amendments have been made to the under-noted Order:

The County Council of Durham (Consett) (Parking & Waiting Restrictions)  
Order 2012.

4/190

**SCHEDULES:**

**Schedules 1, 2 and 6** – Plan reference CR169 dated 31/01/13 has been removed and replaced with a plan of the same reference bearing the date 07/03/13.

**Schedules 3 & 5** – Plan reference CR169 dated 07/03/13 has been inserted into both Schedules.

**Contravention & Enforcement**

3. If a vehicle is left at any time in contravention of a provision of this Order, a penalty charge shall be payable.
4. In the case of a vehicle in respect of which a penalty charge is payable, a penalty charge notice may be issued by a Civil Enforcement Officer.


**Part IV**


**Saving**

5. In so far as any provision of this Order conflicts with any provision which is contained in an Order made or having effect as if made under the Act or by or under any other enactment then the provisions of this Order shall prevail.


6. The prohibitions and restrictions imposed by this Order shall be in addition to and not in derogation from any restriction or requirement imposed by any regulations made or having effect as if made under the Act or by or under any other enactment.

GIVEN UNDER THE COMMON SEAL OF THE COUNTY COUNCIL OF DURHAM  
ON 7 MARCH 2013

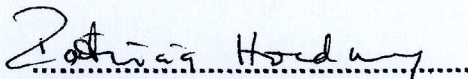
  
.....  
**Authorised Sealing Officer**

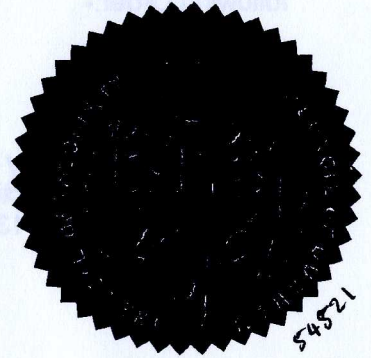



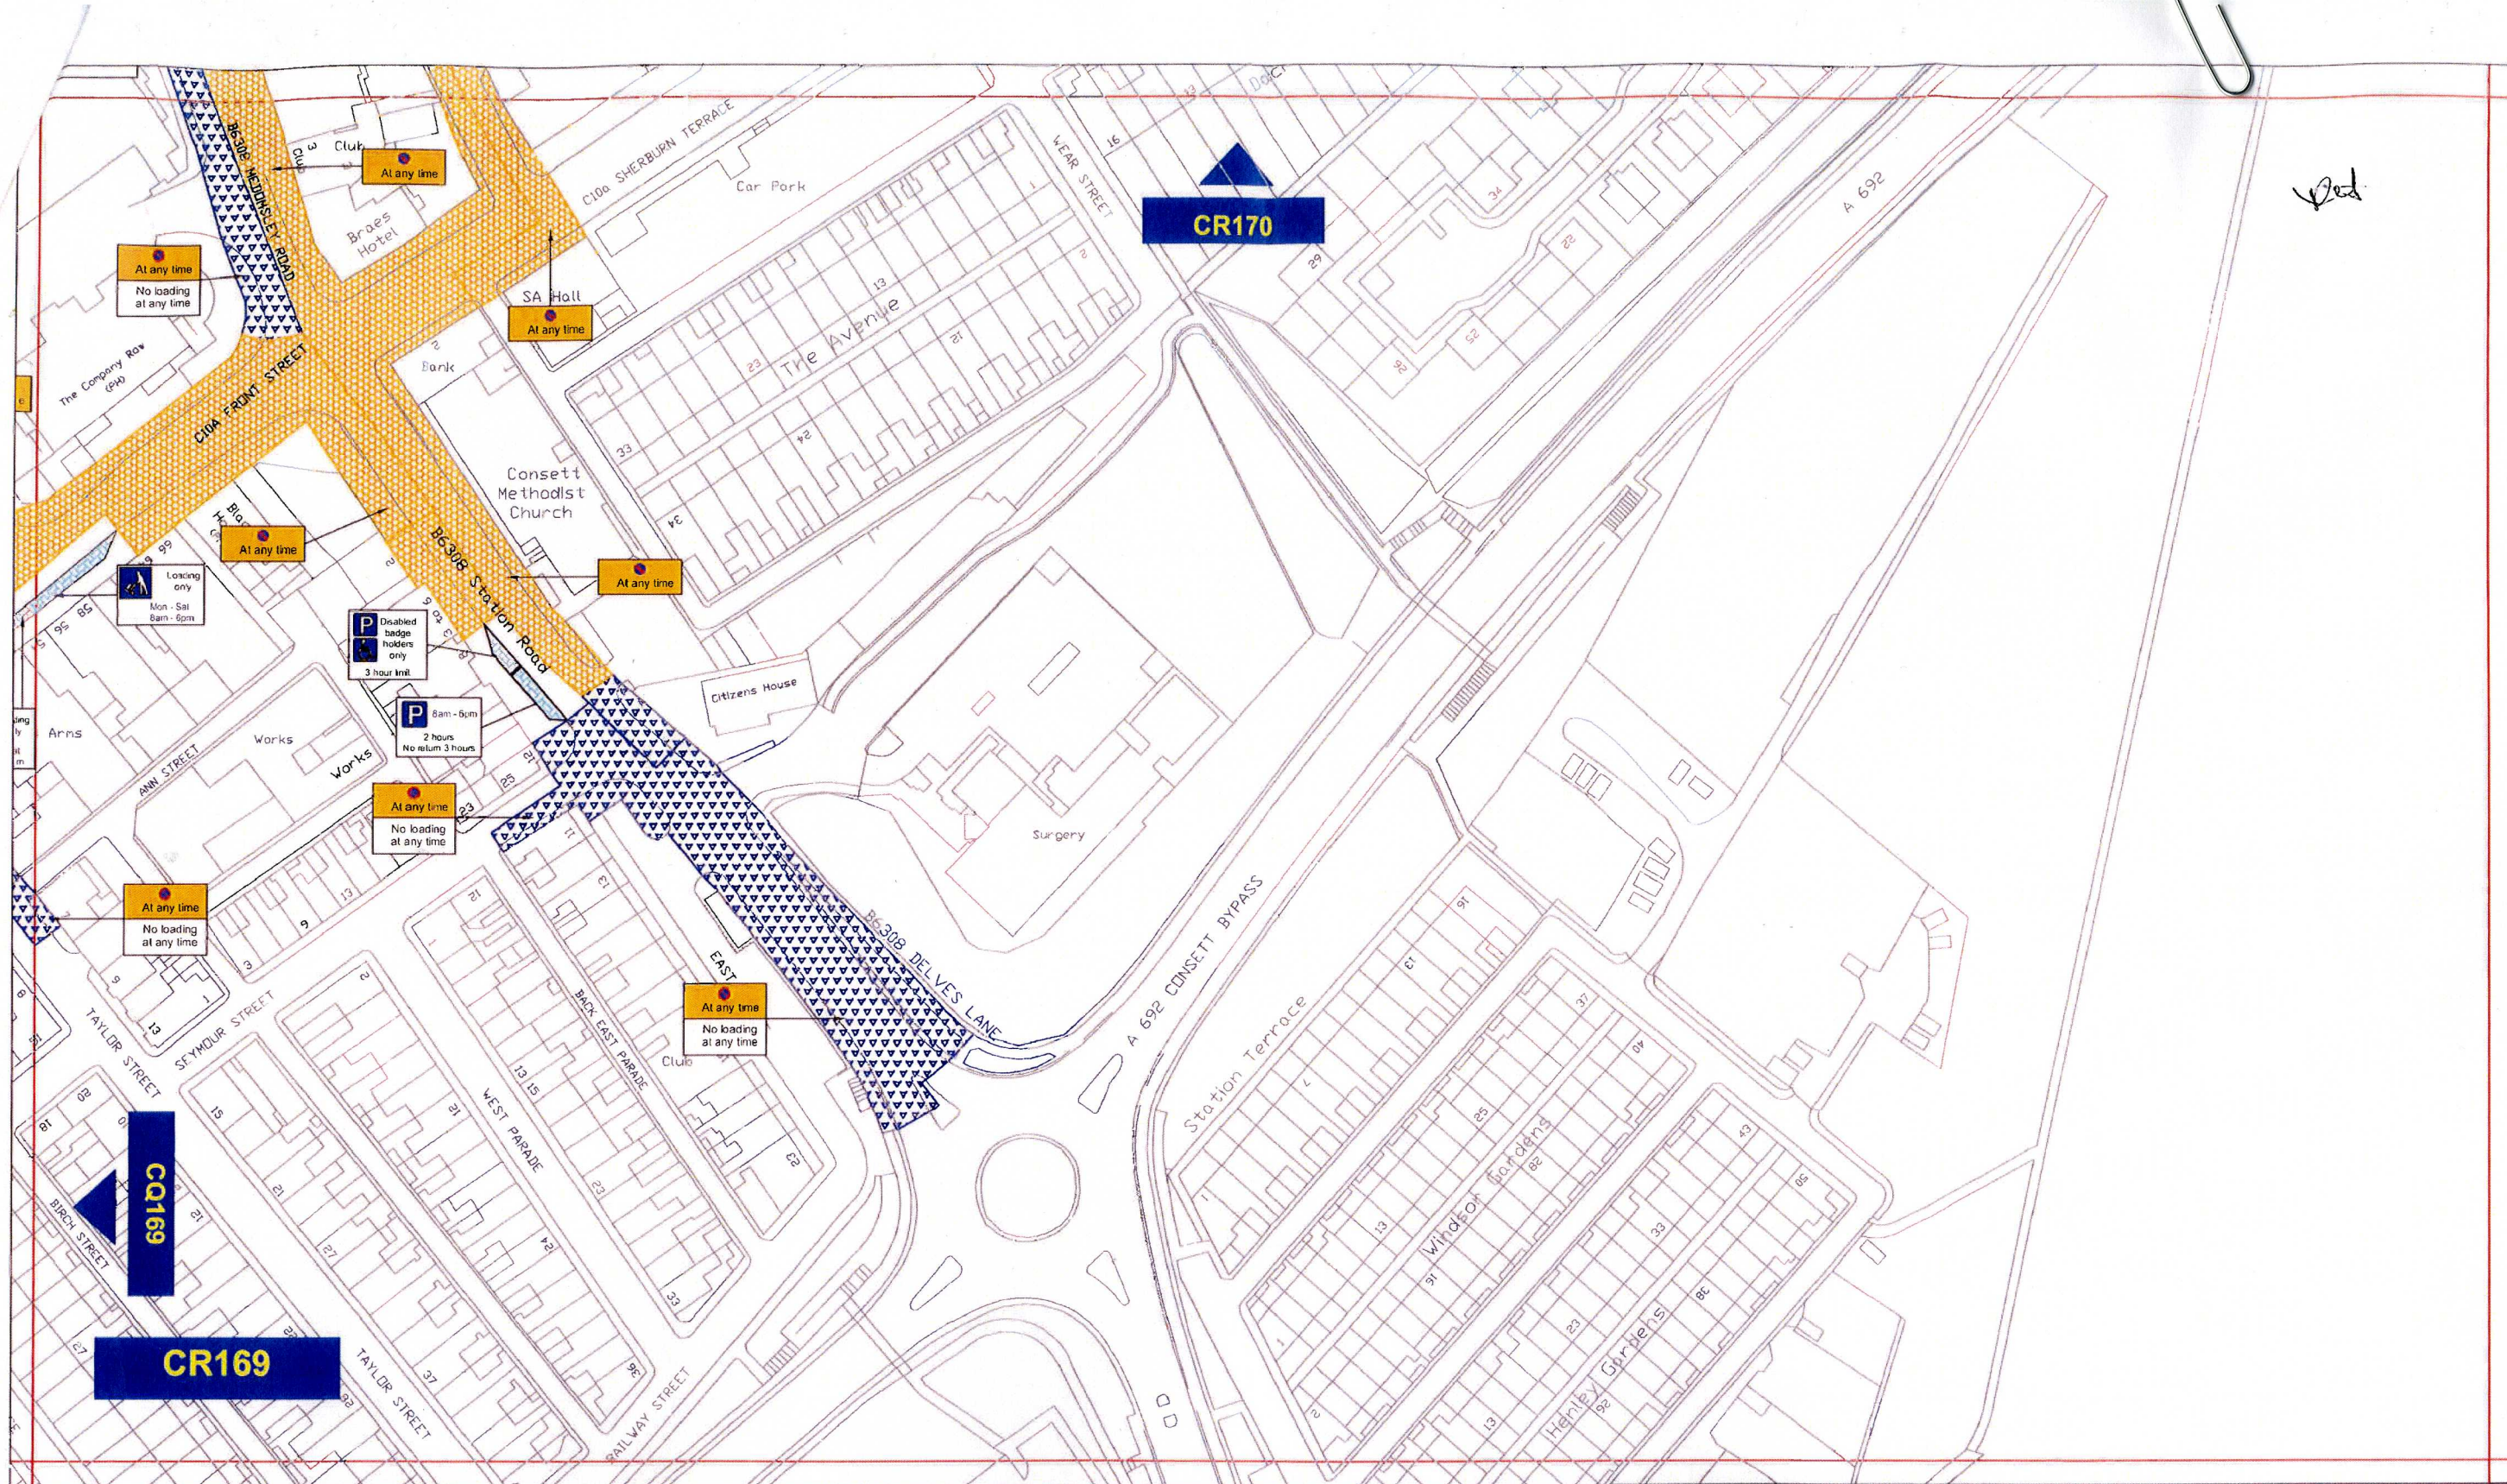

## Key to Types of Restriction

-  No Waiting At Any Time
-  No Waiting and No Loading/Unloading At Any Time
-  Restricted Bay
-  Individual reference number

PATH:


Reproduced from Ordnance Survey material with the permission of Ordnance Survey on behalf of the Controller of Her Majesty's Stationary Office © Crown copyright. Unauthorised reproduction infringes Crown copyright and may lead to prosecution or civil proceedings. Durham County Council. LA 100049055. 2012.




Corporate Director  
Regeneration & Economic  
Development

Strategic Traffic Management  
County Hall, Durham DH1 5UQ

## CONSETT PARKING AND WAITING RESTRICTIONS

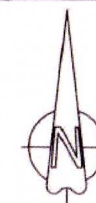

Scale:	1:1250 @ A3		
Date:	August 2012		
Drawn by:	R. Smith	Signature:	
Date Sealed:	7/3/13	Map Schedule:	CR169