



**THE COUNTY COUNCIL OF DURHAM
(STANLEY, EAST STANLEY, SHIELD ROW & TANFIELD LEA)
(PROHIBITION AND RESTRICTION OF WAITING AND PROHIBITION OF
LOADING/UNLOADING) AMENDMENT
ORDER 2010**

The County Council of Durham ("the Council") in exercise of their powers under Sections 1, 2 and 4 and Part IV of Schedule 9 to the Road Traffic Regulation Act 1984, as amended ("the Act") and of all other enabling powers and after consultation with the Chief Officer of Police in accordance with Part III of Schedule 9 to the Act, hereby make the following Order:-

Part 1

General

- 1. This Order may be cited as The County Council of Durham (Stanley, East Stanley, Shield Row & Tanfield Lea) (Prohibition & Restriction of Waiting and Prohibition of Loading/Unloading) Amendment Order 2010 and shall come into operation on 18 April 2011.

Part II

Revocation

- 2. The following items have been revoked from The County Council of Durham (Stanley, East Stanley, Shield Row & Tanfield Lea) (Prohibition & Restriction of Waiting and Prohibition of Loading/Unloading) Order 2010:
 - (i) Article 9; and
 - (ii) Plan reference DH176 dated 29.7.10.

Part III

Amendments

- 3. The following have been inserted into The County Council of Durham (Stanley, East Stanley, Shield Row & Tanfield Lea) (Prohibition & Restriction of Waiting and Prohibition of Loading/ Unloading) Order 2010:
 - (i) Plan reference DH176 dated 31 March 2011.
 - (ii) Schedule 2 amended to include plan reference number DH176
 - (iii) Article 9 has been inserted, to read:

3169.

No Stopping Except Taxis At Any Time

- 9. Save as provided in Article 6 of this order no person shall, except upon the direction or with the permission of an enforcement officer, cause or permit any vehicle to stop or wait, other than a taxi, at any time, on the length of road identified in the plan detailed in Schedule 6 to this Order.

(iv) **Part V : Exemptions:**

Reference to Article 9 has been removed from Article 13(3).

Reference to Article 8 has been removed from Article 13(4).

Part IV

Saving

7. In so far as any provision of this Order conflicts with any provision which is contained in an Order made or having effect as if made under the Act or by or under any other enactment then the provisions of this Order shall prevail.
8. The prohibitions and restrictions imposed by this Order shall be in addition to and not in derogation from any restriction or requirement imposed by any regulations made or having effect as if made under the Act or by or under any other enactment.

**GIVEN UNDER THE COMMON SEAL OF THE COUNTY COUNCIL OF DURHAM
ON 31 MARCH 2011.**

Patricia Howard

Authorised Sealing Officer



50075

REPORT FOR DELEGATION OF APPROVAL

5 OCTOBER 2010

TRAFFIC REGULATION ORDER (TRO)

Purpose

To consider the introduction/amendment of a TRO at:

STANLEY

Information

Disabled parking is causing a problem at this location, parking is taking place right up to the junction causing problems for buses and delivery vehicles. The Taxi bay is being extended and changed from no waiting at any time to no stopping at any time. This new TRO will amend the existing TRO which was sealed in September 2010 The new TRO will use map based schedules to accurately identify existing waiting restrictions as they appear on the ground and ensures that the body of the Order itself is legally correct.

Recommendation

It is RECOMMENDED that the TRO be progressed to advert.


Background Papers

Office Files

Contact Officer

Sarah Thompson

Ext 6536

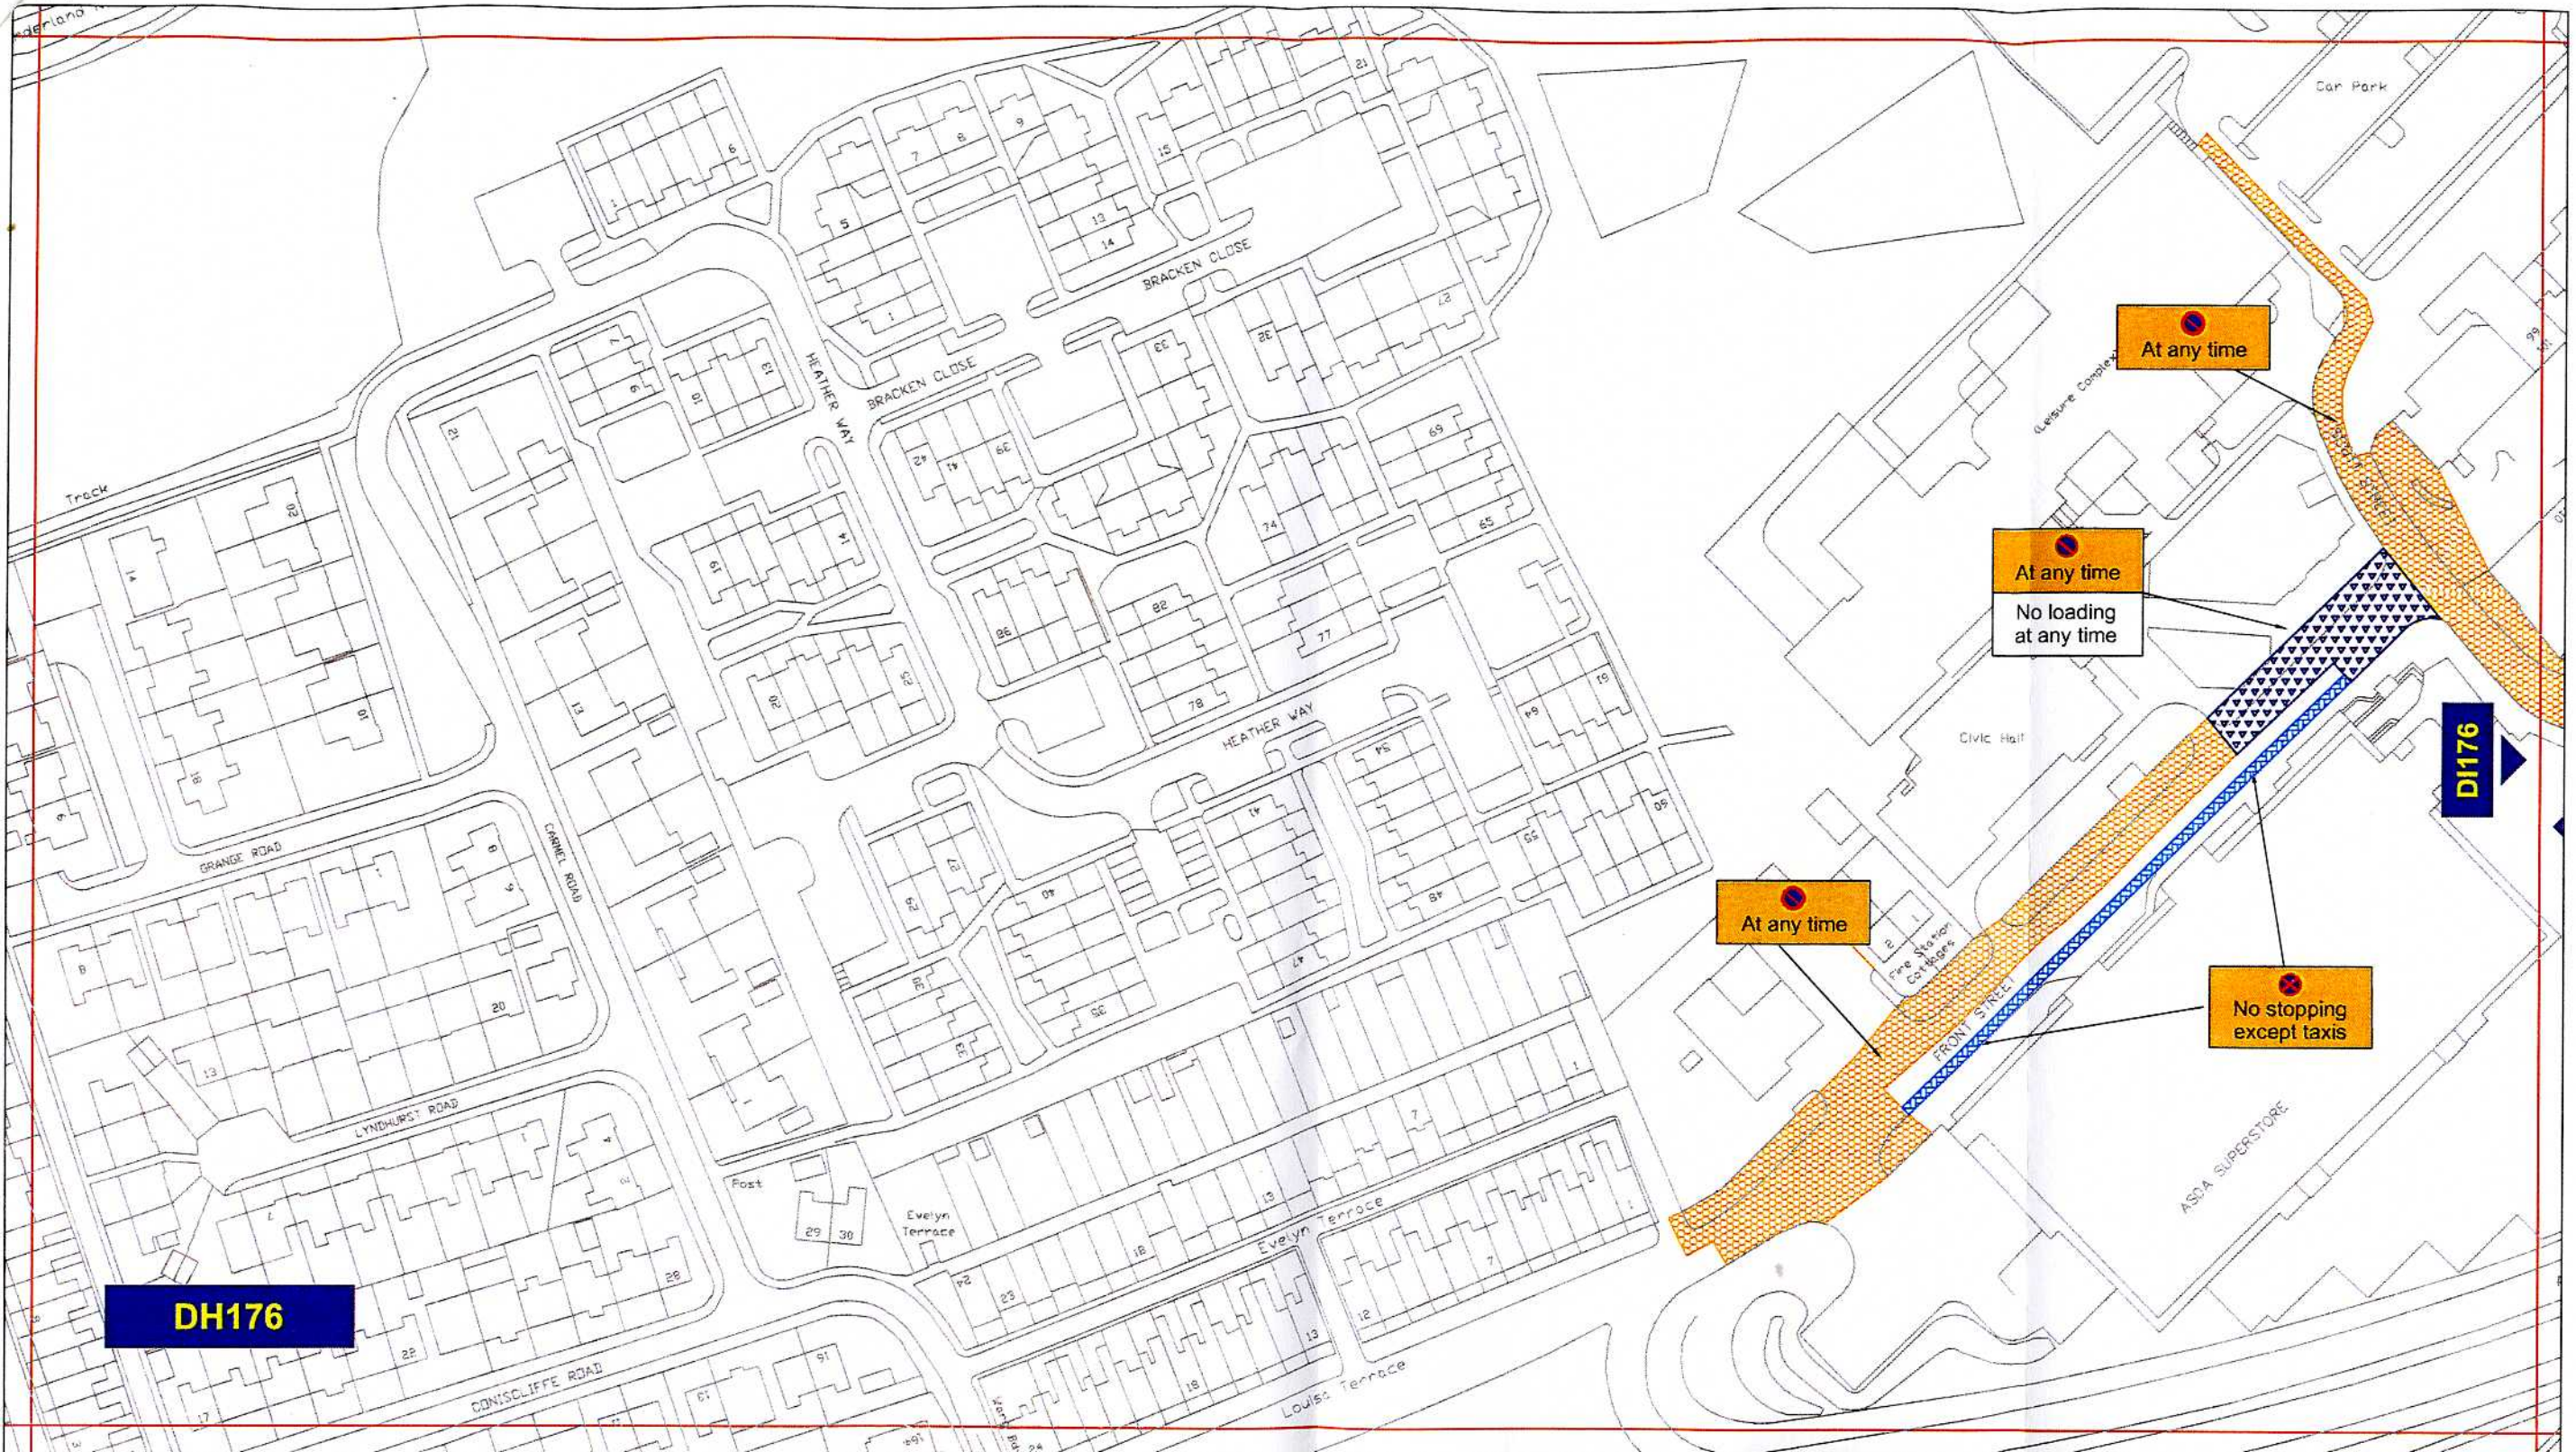

Key to Types of Restriction

-  Existing No Waiting At Any Time
-  Restricted Bay
-  No Waiting No Loading/ Unloading

Detonator

Reproduced from Ordnance Survey material with the permission of Ordnance Survey on behalf of the Controller of Her Majesty's Stationery Office © Crown copyright. Unauthorised reproduction infringes Crown copyright and may lead to prosecution or civil proceedings. Durham County Council. LA 100049055. 2010.



Corporate Director
Regeneration & Economic
Development

Strategic Traffic Management
County Hall, Durham DH1 1SUQ

**THE COUNTY COUNCIL OF DURHAM
STANLEY
(PROHIBITION OF WAITING) ORDER 2010**



Scale:	1:1250 @ A3		
Date:	OCTOBER 2010		
Drawn by:	S.Thompson	Signature:	
Date Sealed:		Map Schedule:	DH176