

**THE COUNTY COUNCIL OF DURHAM
(STANLEY, EAST STANLEY, SHIELD ROW & TANFIELD LEA)
(PROHIBITION AND RESTRICTION OF WAITING AND PROHIBITION OF
LOADING/UNLOADING) (AMENDMENT No. 2)
ORDER 2012**

The County Council of Durham ("the Council") in exercise of their powers under Sections 1, 2, 4, 32 and 35 and Part IV of Schedule 9 to the Road Traffic Regulation Act 1984, as amended ("the Act") and of all other enabling powers and after consultation with the Chief Officer of Police in accordance with Part III of Schedule 9 to the Act, hereby make the following Order:-

Part 1

General

1. This Order may be cited as The County Council of Durham (Stanley, East Stanley, Shield Row & Tanfield Lea) (Prohibition & Restriction of Waiting and Prohibition of Loading/Unloading) (Amendment No. 2) Order 2012 and shall come into operation on 1st August 2012.

Revocation

2. The following order has been revoked:

The County Council of Durham (Stanley, East Stanley, Shield Row & Tanfield Lea)
(Prohibition & Restriction of Waiting and Prohibition of Loading/ Unloading)
Amendment Order 2010.

Amendments

3. The following amendments have been inserted into:

The County Council of Durham (Stanley, East Stanley, Shield Row & Tanfield Lea)
(Prohibition & Restriction of Waiting and Prohibition of Loading/ Unloading) Order
2010

- (a) **Interpretations:** The following interpretations have been inserted:

"civil enforcement officer" means a person authorised by or on behalf of the Council pursuant to the provisions of Section 76 of the Traffic Management Act 2004.

"footway" means footway" means a way comprised in a highway which also comprises a carriageway, being a way over which the public have a right of way on foot only"

"parking bay" means an area of highway designated as a parking bay under the provisions of this Order;

"parking contravention" has the same meaning assigned to it by Section 73 and Part 1 of Schedule 7 to the traffic management Act 2004.

"parking place" means an area of highway designed as a parking place under the provisions of this Order;

"penalty charge" means a charge set by Durham County Council pursuant to the provisions of Section 77 of the Traffic Management Act 2004.

"penalty charge notice" means a notice issued by a Civil Enforcement officer pursuant to the provisions of Section 78 of the Traffic Management Act 2004.

(b) The following amendments to the Articles have been made:

i) Article 4 has been amended to read:

Prohibition of Waiting

Save as provided in Article 13 of this Order no person shall, except upon the direction or with the permission of a civil enforcement officer or an enforcement officer, cause or permit any vehicle to wait at any time on any of the lengths of roads, sides of lengths of roads, footways or verges as identified within the individual plan(s) detailed in Schedule 1 to this Order.

ii) Article 5 has been amended to read:

Prohibition of Waiting and Loading/Unloading

Save as provided in Article 13 of this Order no person shall, except upon the direction or with the permission of a civil enforcement officer or an enforcement officer, cause or permit any vehicle to wait for the purpose of enabling goods to be loaded onto or unloaded from the vehicle on any of the lengths of roads or sides of lengths of roads on such days and during such times as specified within the individual plan(s) detailed in Schedule 2 to this Order.

iii) Articles 6, 7 and 8 have been condensed into a single Article; being Article 6 which reads:

Restricted Waiting

Save as provided in Article 13 of this Order no person shall, except upon the direction or with the permission of a civil enforcement officer or an enforcement officer, cause or permit any vehicle to wait on any of the lengths of roads or sides of lengths of roads on such days and during such times as specified in the individual plan(s) detailed in Schedule 3 to this Order.

iv) Article 9 has been renumbered as Article 7 and amended to read:

Prohibition of Waiting At Any Time, Except Taxis

Save as provided in Article 13 of this order no person shall, except upon the direction or with the permission of a civil enforcement officer or an enforcement officer, cause or permit any vehicle to wait, other than a taxi, on the lengths of roads or sides of lengths of roads on such days and during such times as identified in the plan(s) detailed in Schedule 4 to this Order.

v) A new Article 8 has been inserted which reads:

No Stopping on School Entrance Markings

Save as provided in Article 13 of this Order no person shall, except upon the direction or with the permission of an enforcement officer or civil enforcement officer, cause or permit any vehicle to stop or wait on the lengths of roads, or

sides or lengths of roads, on such days and during such times as specified on the individual plan(s) detailed in Schedule 5 to this Order.

vi) **Article 10** has been renumbered as **Article 9**.

- Reference to Schedule 7 in sub articles (1), (2) and (4) has been replaced with Schedule 6.
- Reference to Article 16 has been replaced with Article 13.

vii) A new **Article 10** has been inserted which reads:

Disabled Badge Holders Only

- (1) The area(s) of highway identified within the individual plan(s) detailed in Schedule 7 to this Order are hereby authorised as disabled persons parking places.
- (2) Each disabled persons parking place identified within the individual plan(s) detailed in Schedule 7 to this order, authorised under paragraph (1) of this Article may be used only by vehicles which display in the relevant position a disabled person's badge and disabled persons parking disc (on which the driver or other person in charge of the vehicle has marked the time at which the period of waiting began) on any day.
- (3) The limits of each disabled persons parking place shall be indicated by the Council, on the carriageway by the appropriate traffic signs.

viii) **Article 11** – the following amendments have been made:

- The heading has been amended to read "**Manner of Standing in Loading Bays and Parking Places**"
-
- The reference to Article 10 in sub article (1) has been removed and replaced with reference to Schedules 6 and 7.
- Reference to "parking place" has been inserted after loading bay throughout the Article.

ix) **Article 12** – The following amendments have been made:

- The heading has been amended to read: "**Power to Suspend Loading Bays and Parking Places**"
- Reference to "parking place" has been inserted after loading bay throughout the Article.

x) **Article 13** (Exemptions) has been amended as follows:

- Sub article 13(3) : Reference to Article 8 has been removed
- Sub article 13(4) : Reference to Article 8 has been removed.
- Sub article 13(5) : Reference to Article 9 has been inserted.

xi) **Articles 17 and 18** should read **Articles 14 and 15** respectively.

- (c) The **Schedules** have been amended as follows:

**Schedule 1
Prohibition of Waiting At Any Time**

- Plan reference DH176 (dated October 2010) has been removed and plan dated 19.7.12 inserted.
- The following plans (dated 29.7.10) have been removed and plans dated 19.7.12 inserted: DF182, DH179, DH180, DI176, DI177, DI178, DI179, DJ178, DJ179, DJ180, DJ181

**Schedule 2
Prohibition of Waiting and Loading/Unloading**

- Plan reference DH176 (dated 19.7.12) has been inserted.
- The following plans (dated 29.7.10) have been removed and plans dated 19.7.12 inserted: DI176, DI177, DJ178

Existing Schedules 3, 4 and 5 have been condensed into a single Schedule; as follows:

**Schedule 3
Restricted Waiting**

- The following plans (dated 29.7.10) have been removed and plans dated 19.7.12 inserted: DI176, DI177 and DI178

Schedule 6 has been renumbered and amended as follows:

**Schedule 4
Prohibition of Waiting At Any Time, Except Taxis**

- Plan reference DH176 (dated October 2010) has been removed and plan dated 19.7.12 inserted.

A new Schedule 5 has been inserted as follows:

**Schedule 5
No Stopping on School Entrance Markings**

- Plan reference numbers: DF182, DH180, DJ180 and DK178 have been inserted (dated 19.7.12).

Existing Schedule 7 has been amended and renumbered as follows:

**Schedule 6
Loading Only**

- Plan reference DH176 (dated 19.7.12) has been inserted.
- Plan reference DI177 (dated 29.7.10) has been removed and plan dated 19.07.12 inserted.

A new Schedule 7 has been inserted, as follows:

**Schedule 7
Disabled Badge Holders Only**

- Plan reference DH176 (dated 19.07.12) has been inserted.

Part IV


Contravention & Enforcement


4. If a vehicle is left at any time in contravention of a provision of this Order, a penalty charge shall be payable.
5. In the case of a vehicle in respect of which a penalty charge is payable, a penalty charge notice may be issued by a Civil Enforcement Officer.

Saving

6. In so far as any provision of this Order conflicts with any provision which is contained in an Order made or having effect as if made under the Act or by or under any other enactment then the provisions of this Order shall prevail.
7. The prohibitions and restrictions imposed by this Order shall be in addition to and not in derogation from any restriction or requirement imposed by any regulations made or having effect as if made under the Act or by or under any other enactment.

**GIVEN UNDER THE COMMON SEAL OF THE COUNTY COUNCIL OF DURHAM ON 19
JULY 2012**

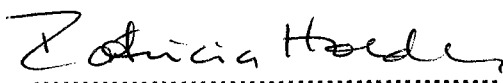
.....
Authorised Sealing Officer

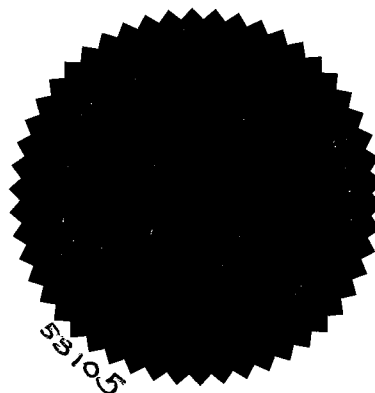



KEY:

Individual Plan
Reference Number




Corporate Director
Regeneration & Economic
Development

Strategic Traffic Management

County Hall, Durham DH1 5UQ

STANLEY PARKING AND WAITING RESTRICTIONS

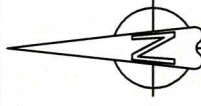

Scale:

NOT TO SCALE

Date:

April 2012

Drawn by:

S. Thompson

Signature:

DL

Date Sealed:

19-7-12

MASTER PLAN



DF182

Key to Types of Restriction

-  No Waiting At Any Time
-  No Stopping

Reproduced from Ordnance Survey material with the permission of Ordnance Survey on behalf of the Controller of Her Majesty's Stationery Office © Crown copyright. Unauthorised reproduction infringes Crown copyright and may lead to prosecution or civil proceedings. Durham County Council. LA 100049055. 2012.





Corporate Director
Regeneration & Economic
Development


Strategic Traffic Management

County Hall, Durham DH1 5UQ



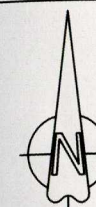

STANLEY PARKING AND WAITING RESTRICTIONS

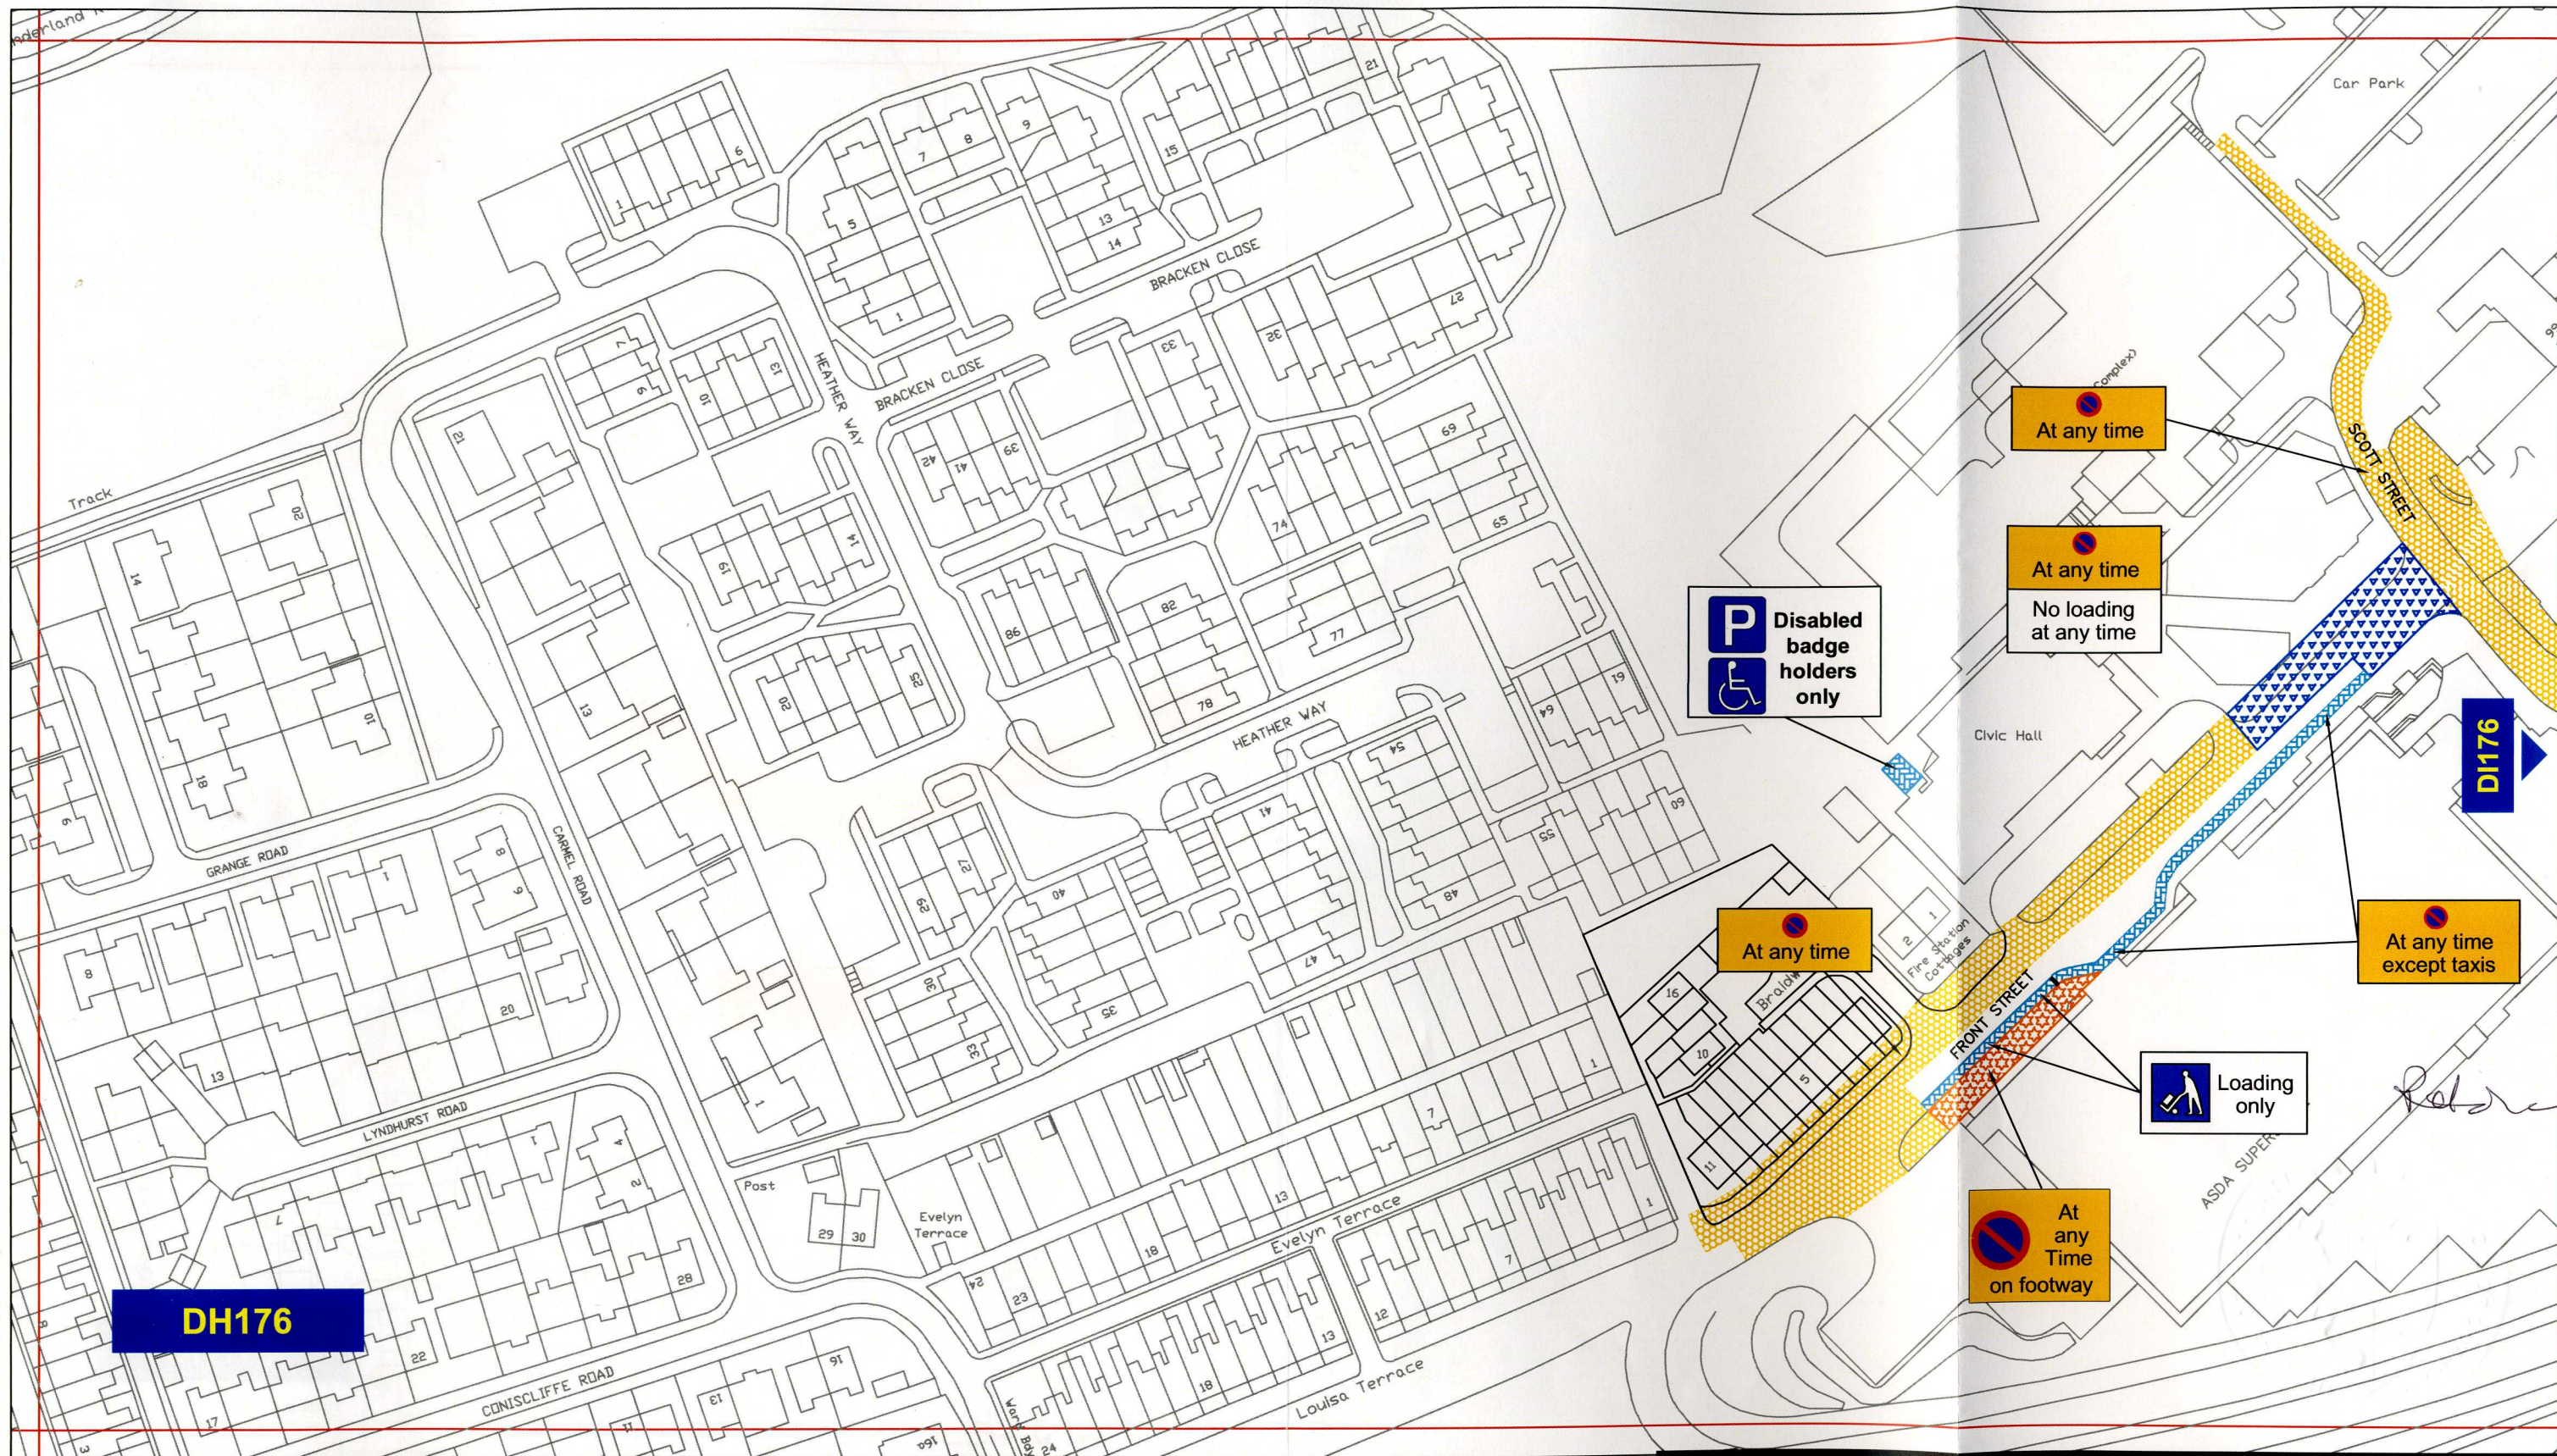

Scale:	1:1250 @ A3		
Date:	APRIL 2012		
Drawn by:	S.Thompson	Signature:	
Date Sealed:	19.7.12	Map Schedule:	DF182



Key to Types of Restriction

-  No Waiting At Any Time
-  No Waiting No Loading/Unloading At Any Time
-  Restricted Bay
-  No Waiting At Any Time on footway/ verge

Reproduced from Ordnance Survey material with the permission of Ordnance Survey on behalf of the Controller of Her Majesty's Stationery Office © Crown copyright. Unauthorised reproduction infringes Crown copyright and may lead to prosecution or civil proceedings. Durham County Council. LA 100049055. 2012.





Corporate Director
Regeneration & Economic
Development

Strategic Traffic Management

County Hall, Durham DH1 5UQ

STANLEY PARKING AND WAITING RESTRICTIONS

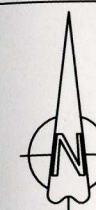

Scale:	1:1250 @ A3		
Date:	APRIL 2012		
Drawn by:	S.Thompson	Signature:	
Date Sealed:	19.7.12	Map Schedule:	DH176



Key to Types of Restriction

 No Waiting At Any Time





**Corporate Director
Regeneration & Economic
Development**

Strategic Traffic Management


County Hall, Durham DH1 5UQ

STANLEY PARKING AND WAITING RESTRICTIONS

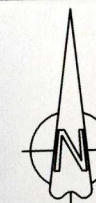

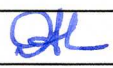Scale:	1:1250 @ A3		
Date:	APRIL 2012		
Drawn by:	S.Thompson	Signature:	
Date Sealed:	19.7.12	Map Schedule:	DH179

Reproduced from Ordnance Survey material with the permission of Ordnance Survey on behalf of the Controller of Her Majesty's Stationery Office © Crown copyright. Unauthorised reproduction infringes Crown copyright and may lead to prosecution or civil proceedings. Durham County Council. LA 100049055. 2012.

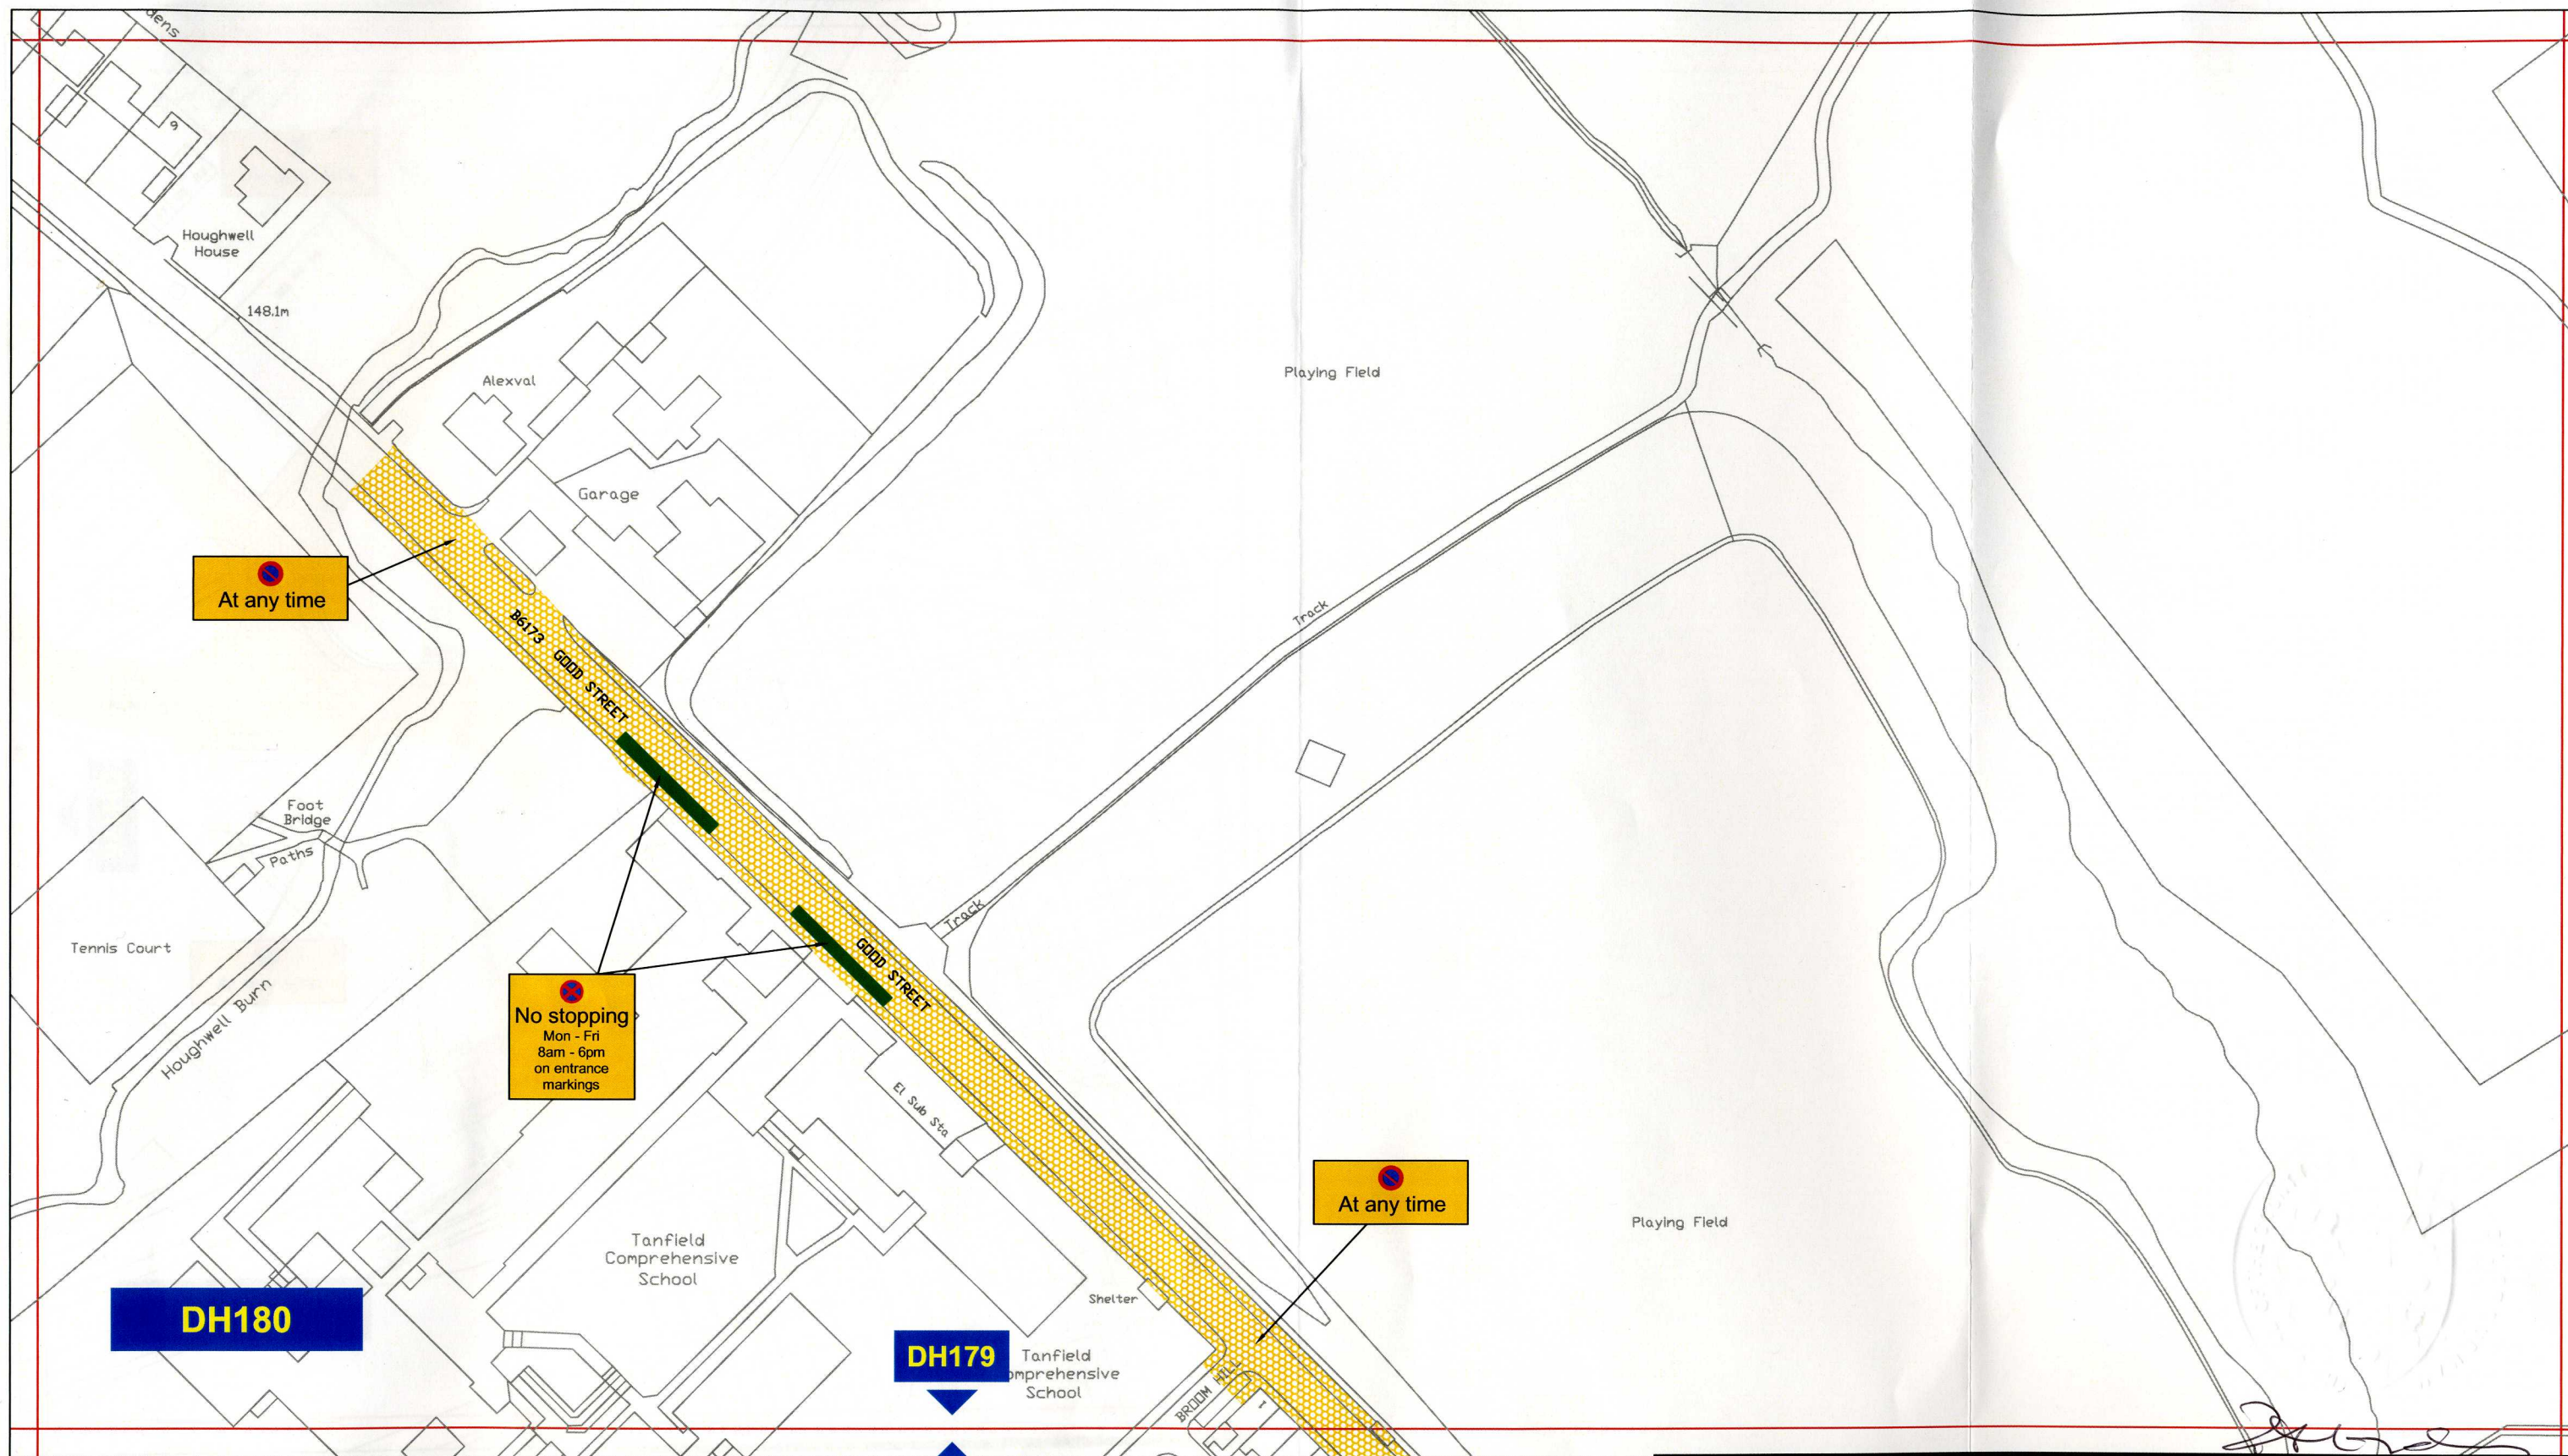

Key to Types of Restriction

-  No Waiting At Any Time
-  No Stopping

Reproduced from Ordnance Survey material with the permission of Ordnance Survey on behalf of the Controller of Her Majesty's Stationery Office © Crown copyright. Unauthorised reproduction infringes Crown copyright and may lead to prosecution or civil proceedings. Durham County Council. LA 100049055. 2012.





Corporate Director
Regeneration & Economic
Development


Strategic Traffic Management

County Hall, Durham DH1 5UQ

STANLEY PARKING AND WAITING RESTRICTIONS

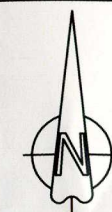

Scale:	1:1250 @ A3		
Date:	APRIL 2012		
Drawn by:	S.Thompson	Signature:	
Date Sealed:	19.7.12	Map Schedule:	DH180

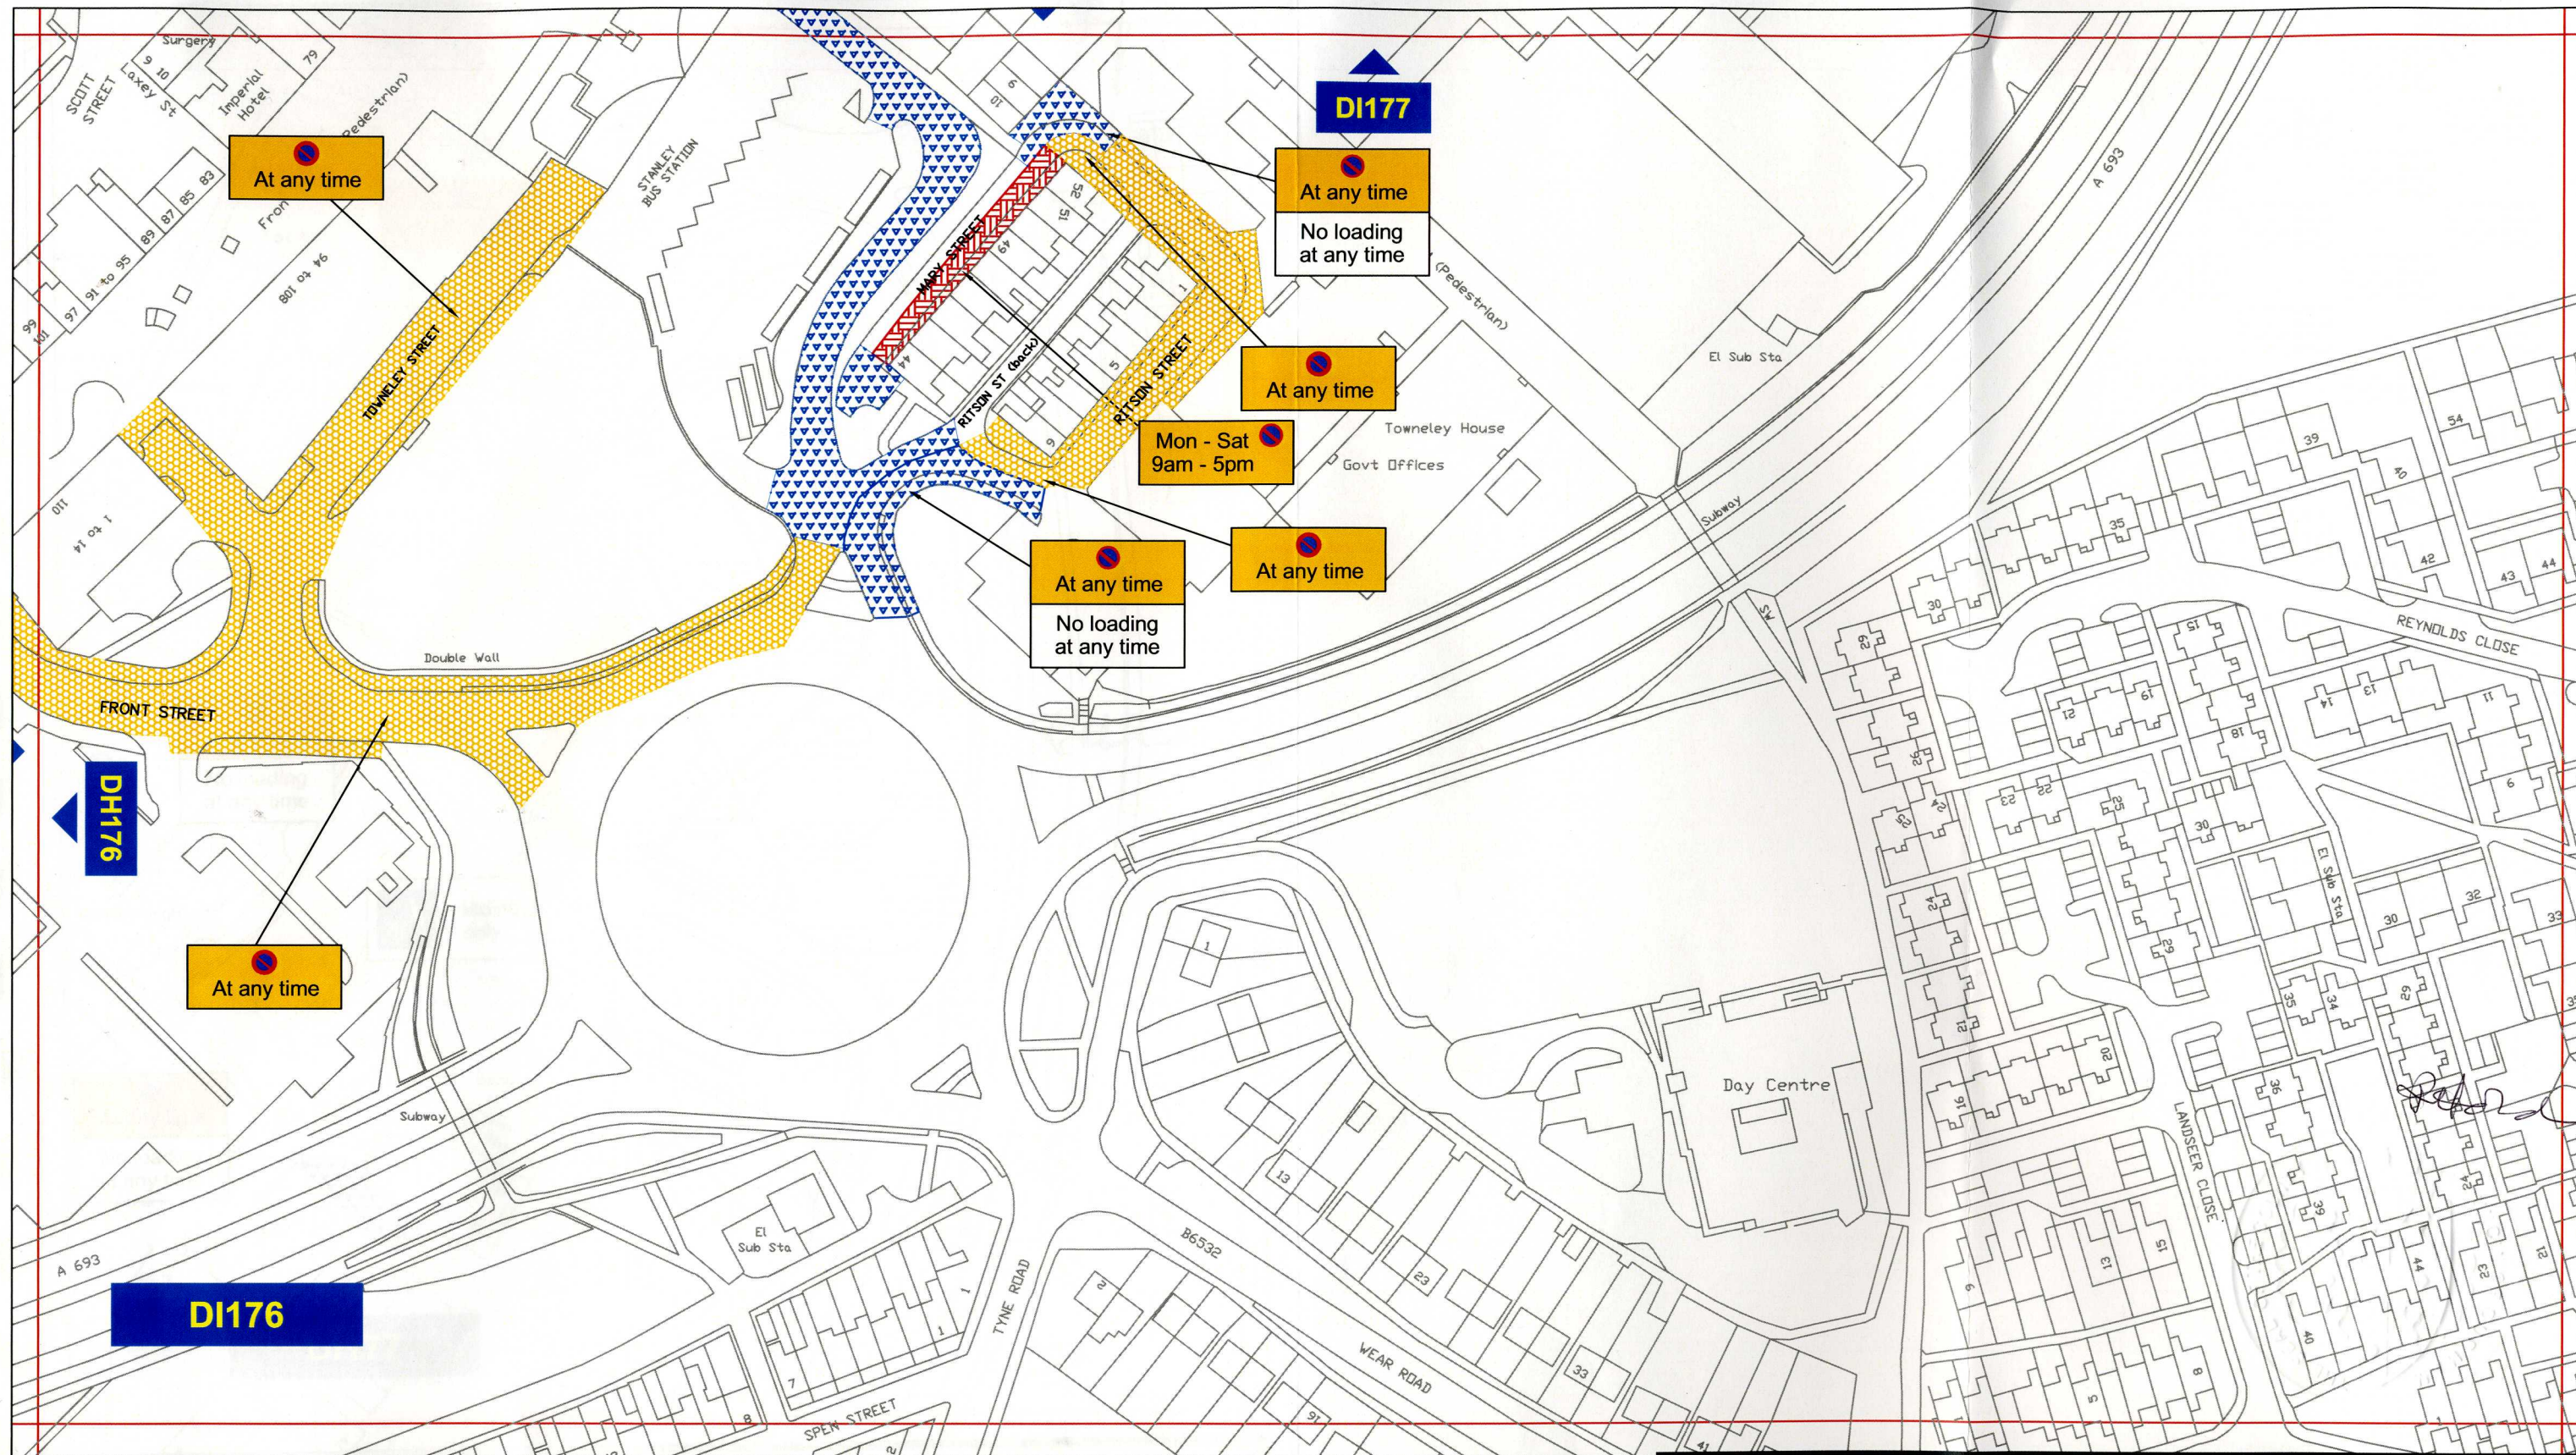

Key to Types of Restriction

-  No Waiting At Any Time
-  No Waiting No Loading/Unloading At Any Time
-  Restricted Waiting


Reproduced from Ordnance Survey material with the permission of Ordnance Survey on behalf of the Controller of Her Majesty's Stationery Office © Crown copyright. Unauthorised reproduction infringes Crown copyright and may lead to prosecution or civil proceedings. Durham County Council. LA 100049055. 2012.




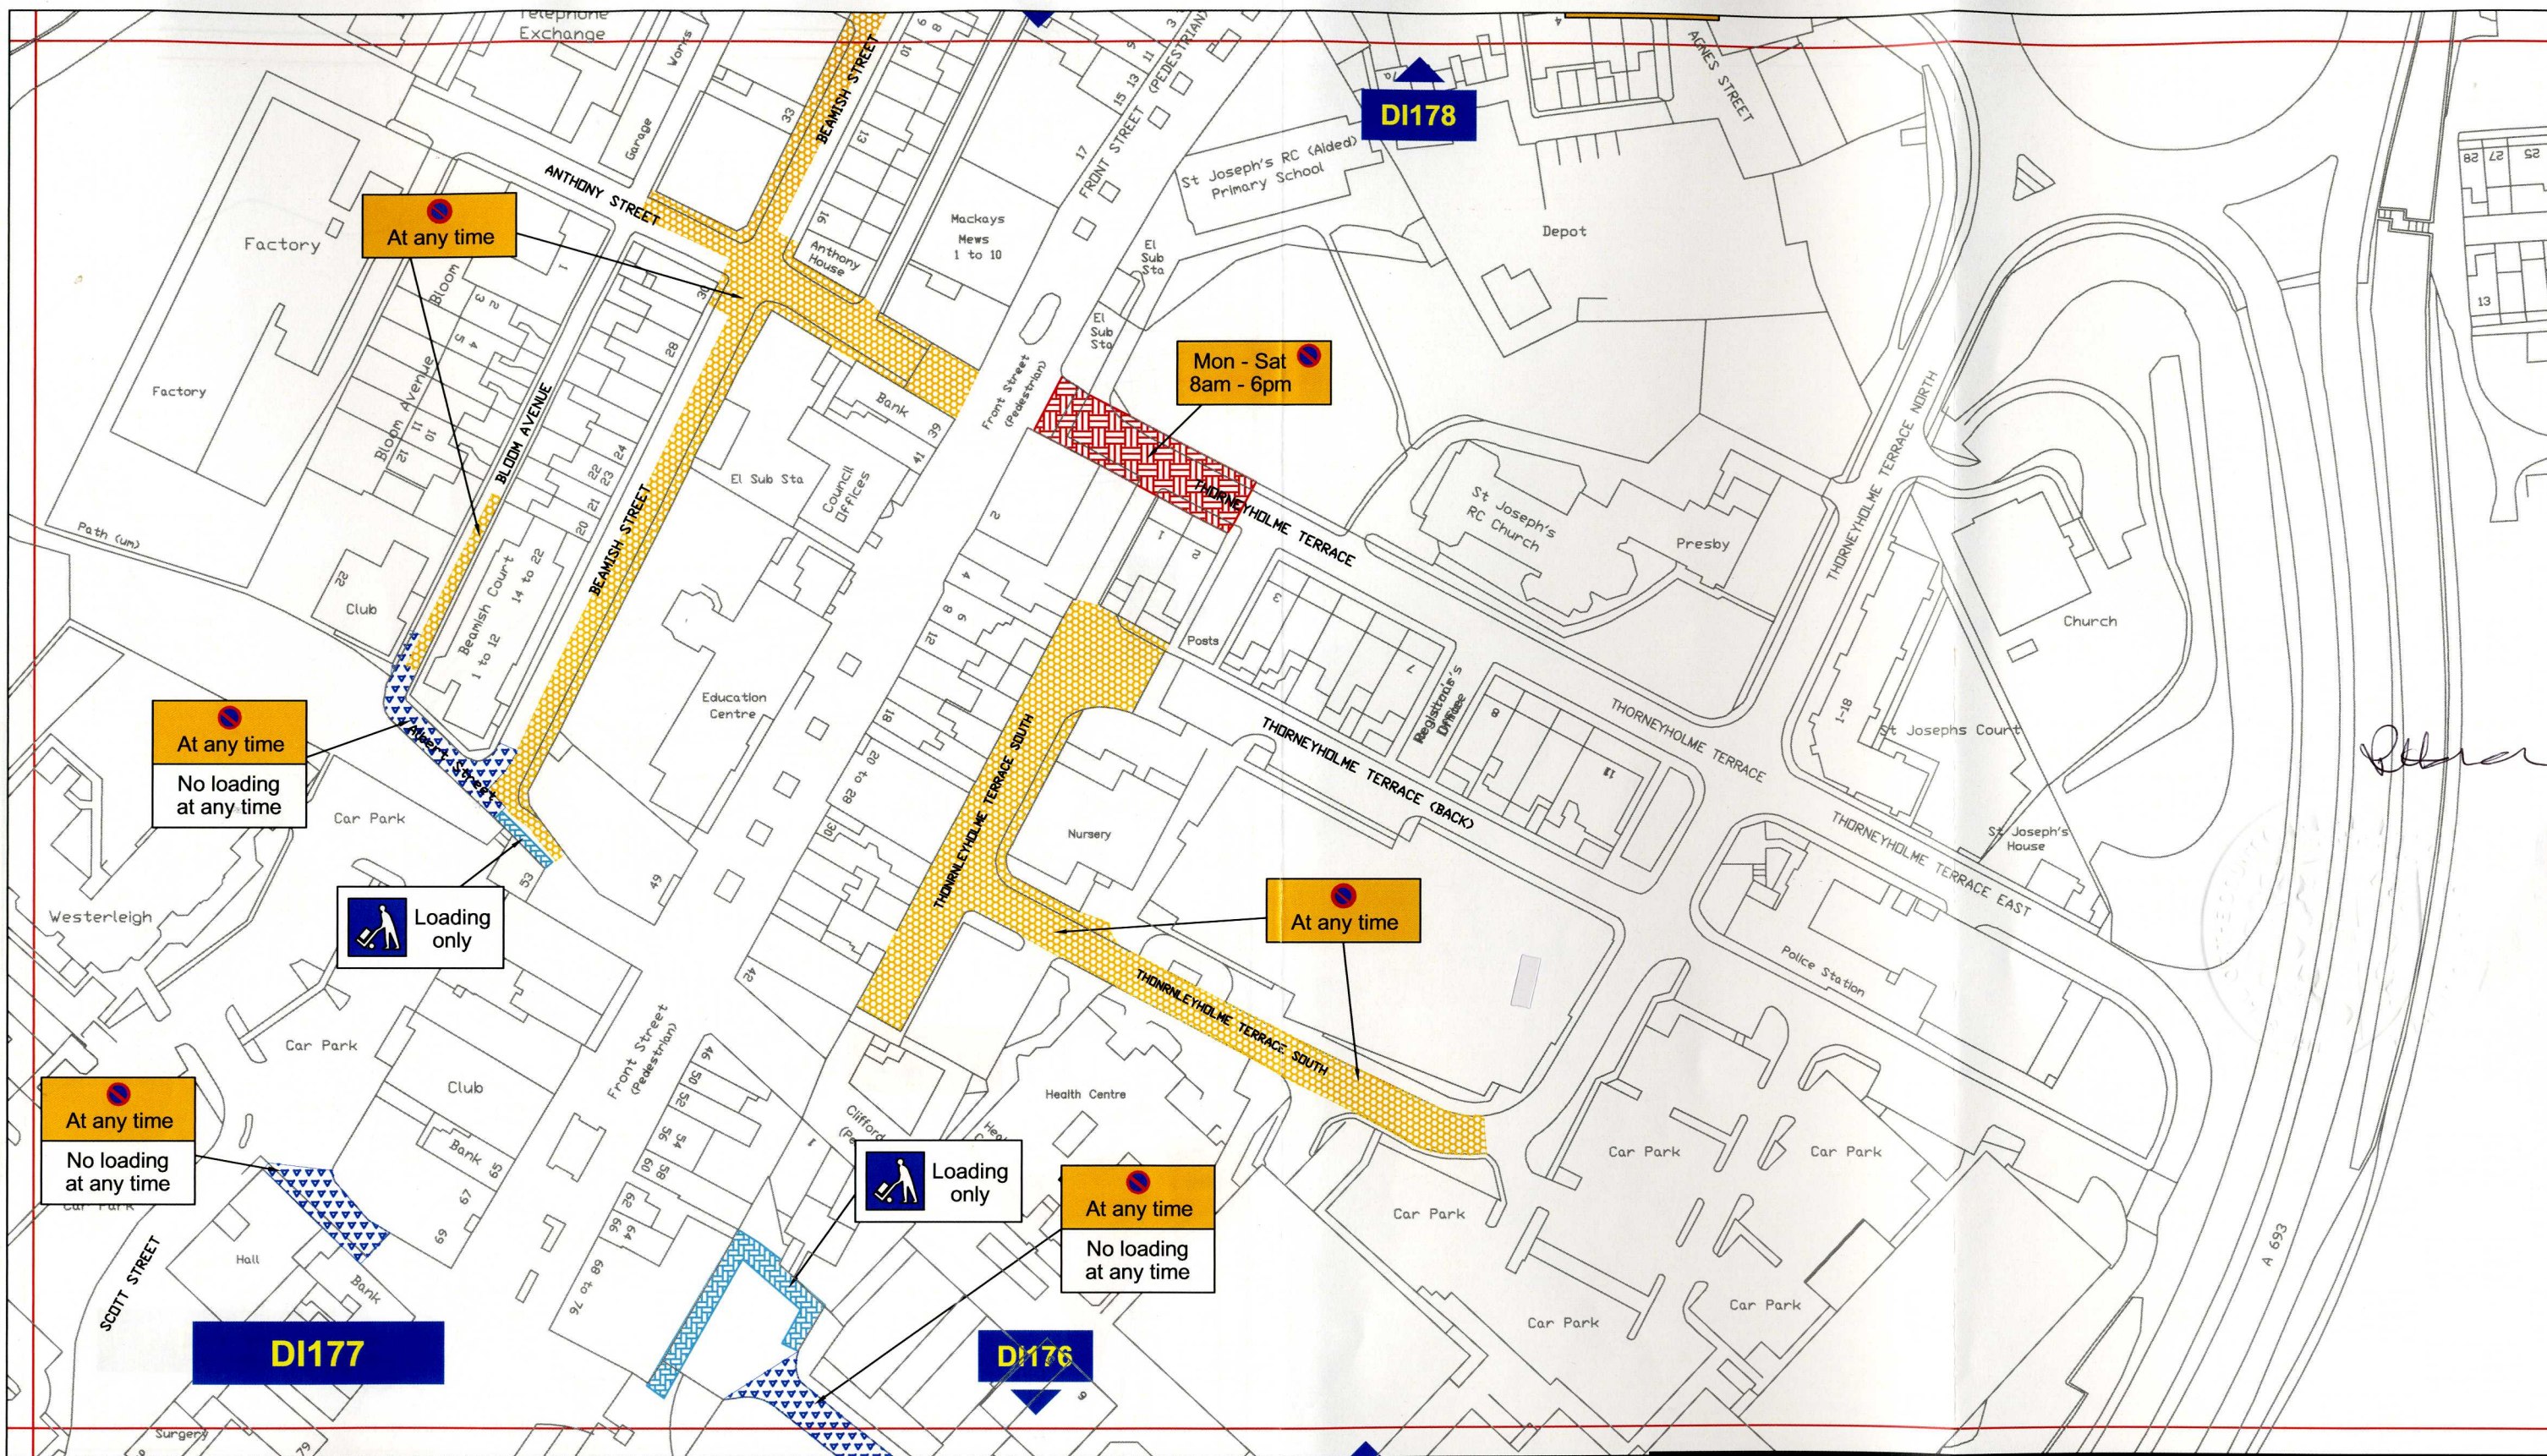
Corporate Director
Regeneration & Economic
Development

Strategic Traffic Management
County Hall, Durham DH1 5UQ

STANLEY PARKING AND WAITING RESTRICTIONS

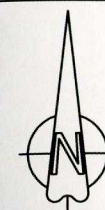

Scale:	1:1250 @ A3		
Date:	APRIL 2012		
Drawn by:	S.Thompson	Signature:	
Date Sealed:	19.7.12	Map Schedule:	DI176



Key to Types of Restriction

	No Waiting At Any Time		Restricted Bay
	No Waiting No Loading/Unloading At Any Time		
	Restricted Waiting		


Reproduced from Ordnance Survey material with the permission of Ordnance Survey on behalf of the Controller of Her Majesty's Stationery Office © Crown copyright. Unauthorised reproduction infringes Crown copyright and may lead to prosecution or civil proceedings. Durham County Council. LA 100049055. 2012.




Corporate Director
Regeneration & Economic
Development

Strategic Traffic Management
County Hall, Durham DH1 5UQ


STANLEY PARKING AND WAITING RESTRICTIONS

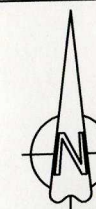

Scale:	1:1250 @ A3		
Date:	APRIL 2012		
Drawn by:	S.Thompson	Signature:	
Date Sealed:	19.7.12	Map Schedule:	DI177

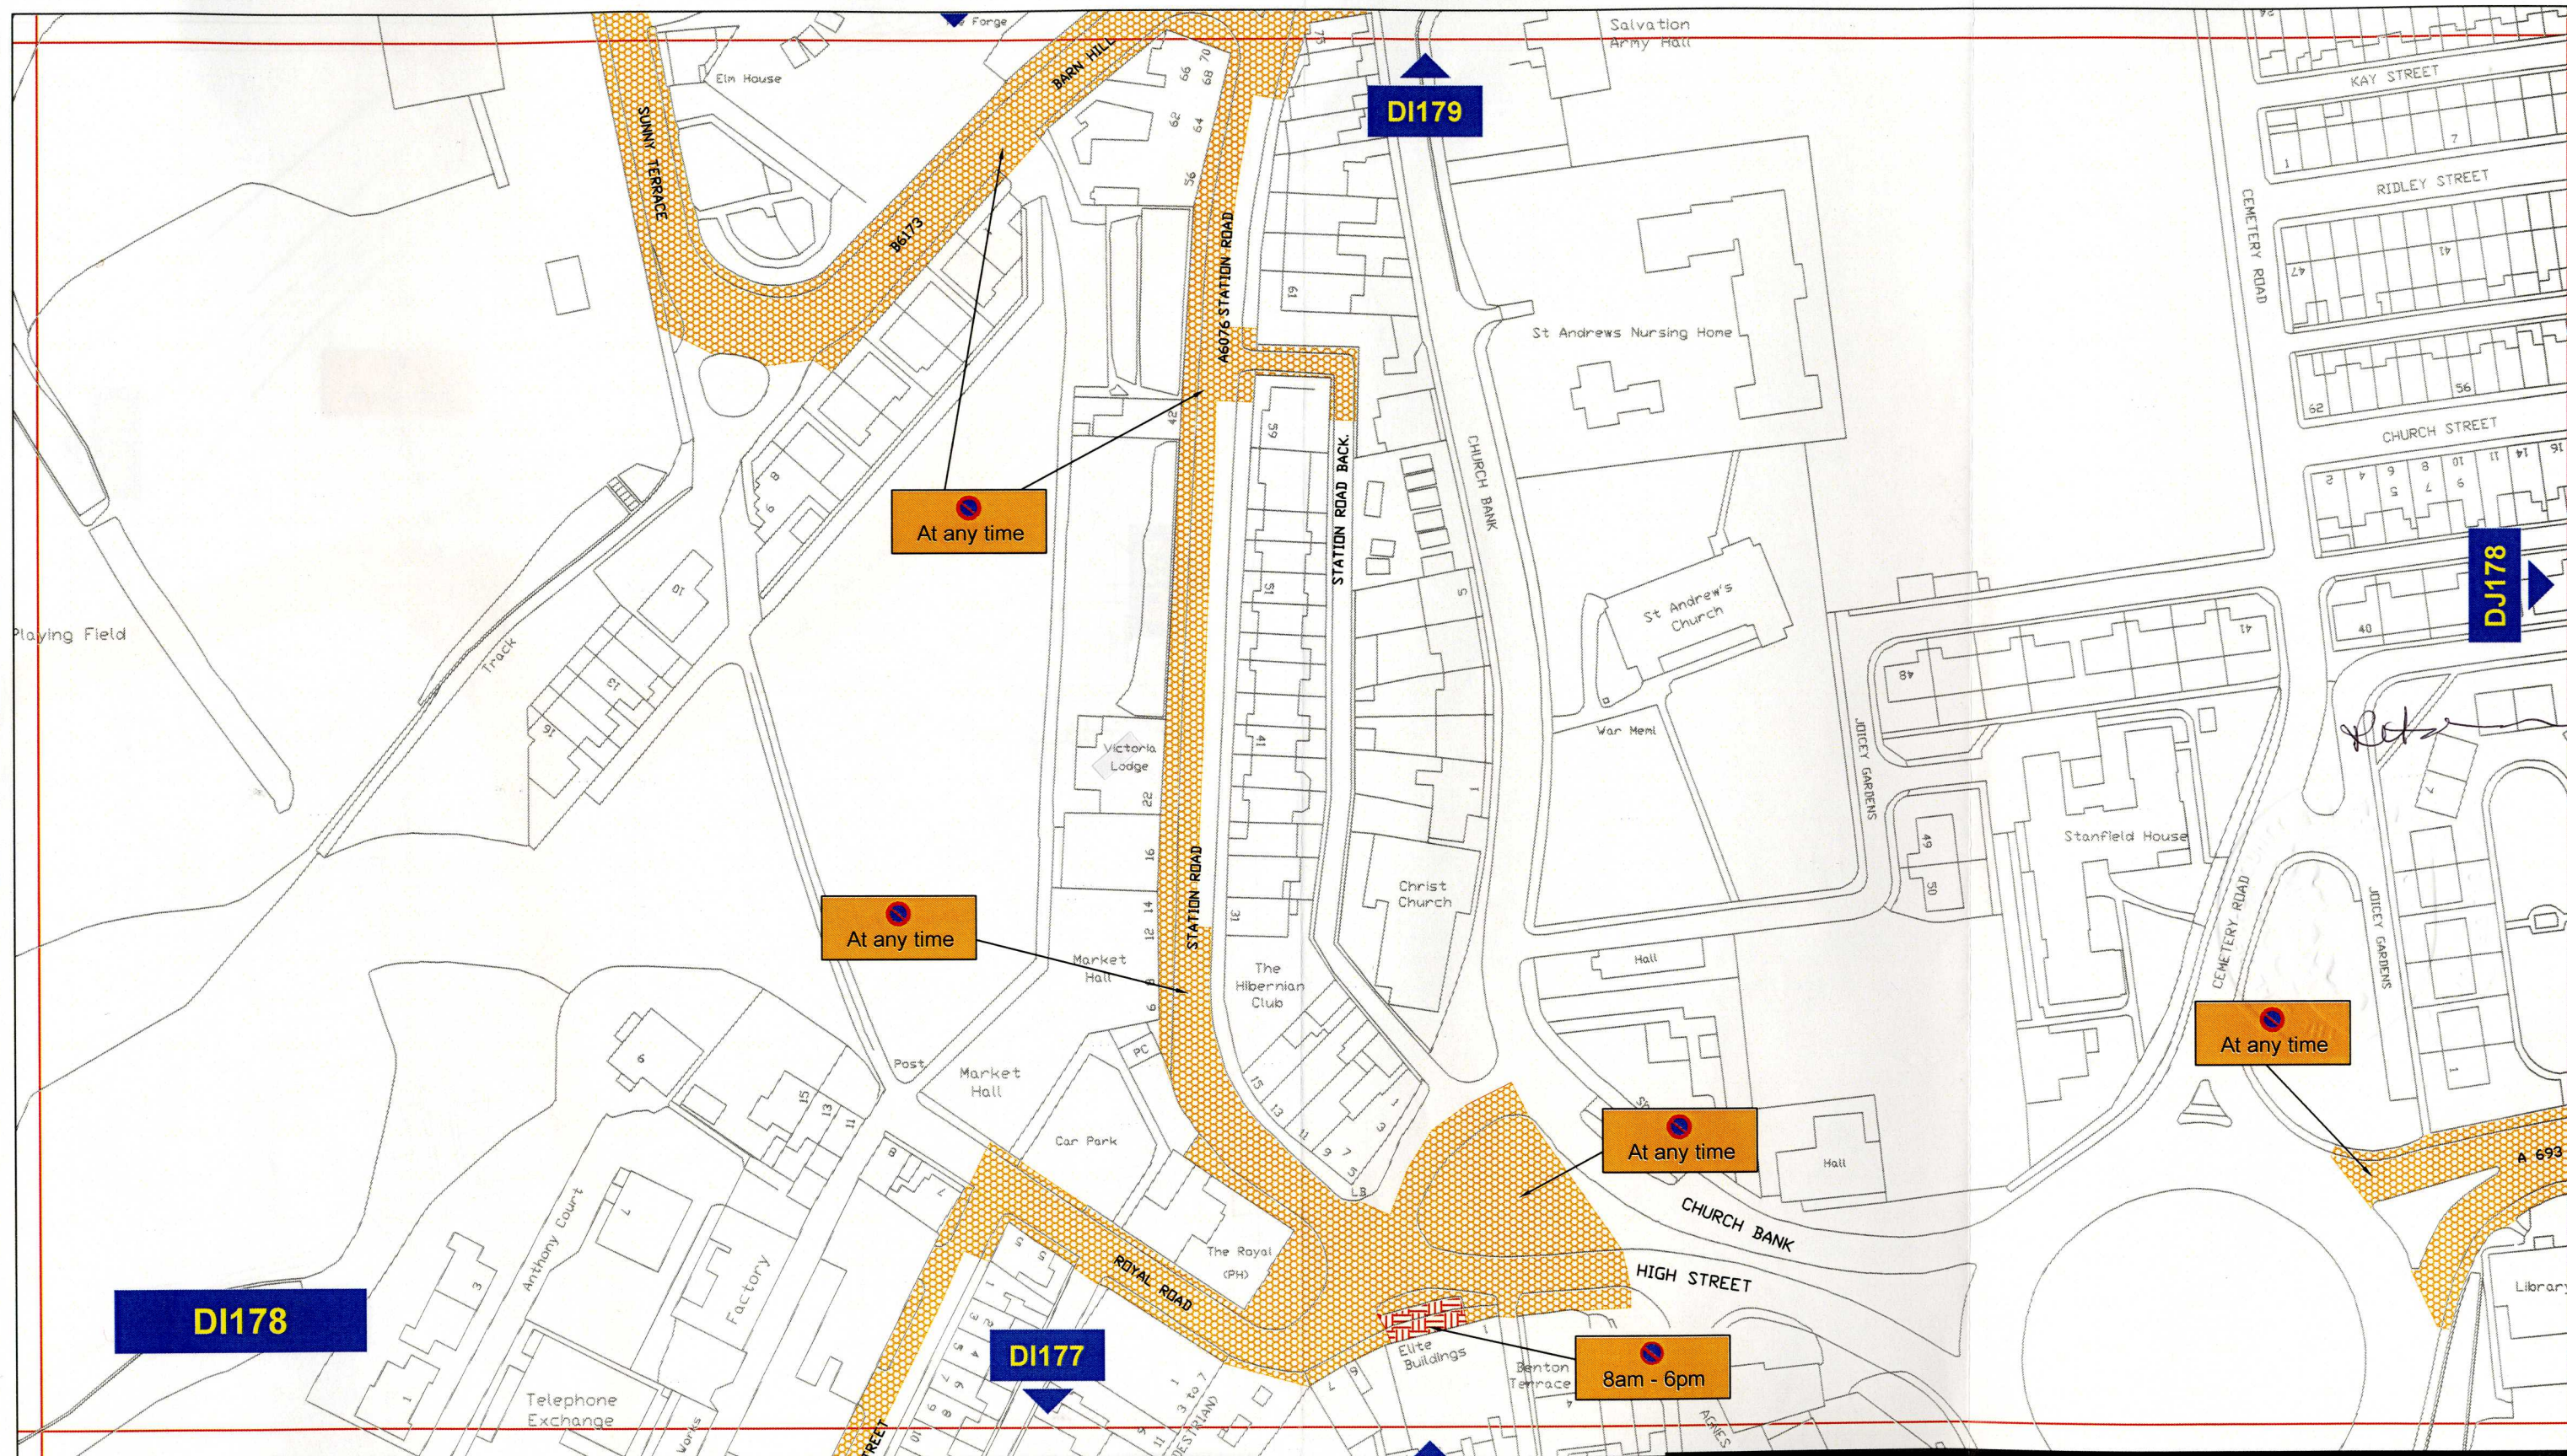

Key to Types of Restriction

 No Waiting At Any Time

 Restricted Waiting

Reproduced from Ordnance Survey material with the permission of Ordnance Survey on behalf of the Controller of Her Majesty's Stationery Office © Crown copyright. Unauthorised reproduction infringes Crown copyright and may lead to prosecution or civil proceedings. Durham County Council. LA 100049055. 2012.



Corporate Director
Regeneration & Economic
Development

Strategic Traffic Management

County Hall, Durham DH1 5UQ

STANLEY PARKING AND WAITING RESTRICTIONS



Scale: 1:1250 @ A3

Date: APRIL 2012

Drawn by: S.Thompson


Date Sealed: 19.7.12

Signature: 

Map Schedule: **DI178**



Key to Types of Restriction

 No Waiting At Any Time


Reproduced from Ordnance Survey material with the permission of Ordnance Survey on behalf of the Controller of Her Majesty's Stationary Office © Crown copyright. Unauthorised reproduction infringes Crown copyright and may lead to prosecution or civil proceedings. Durham County Council. LA 100049055. 2012.




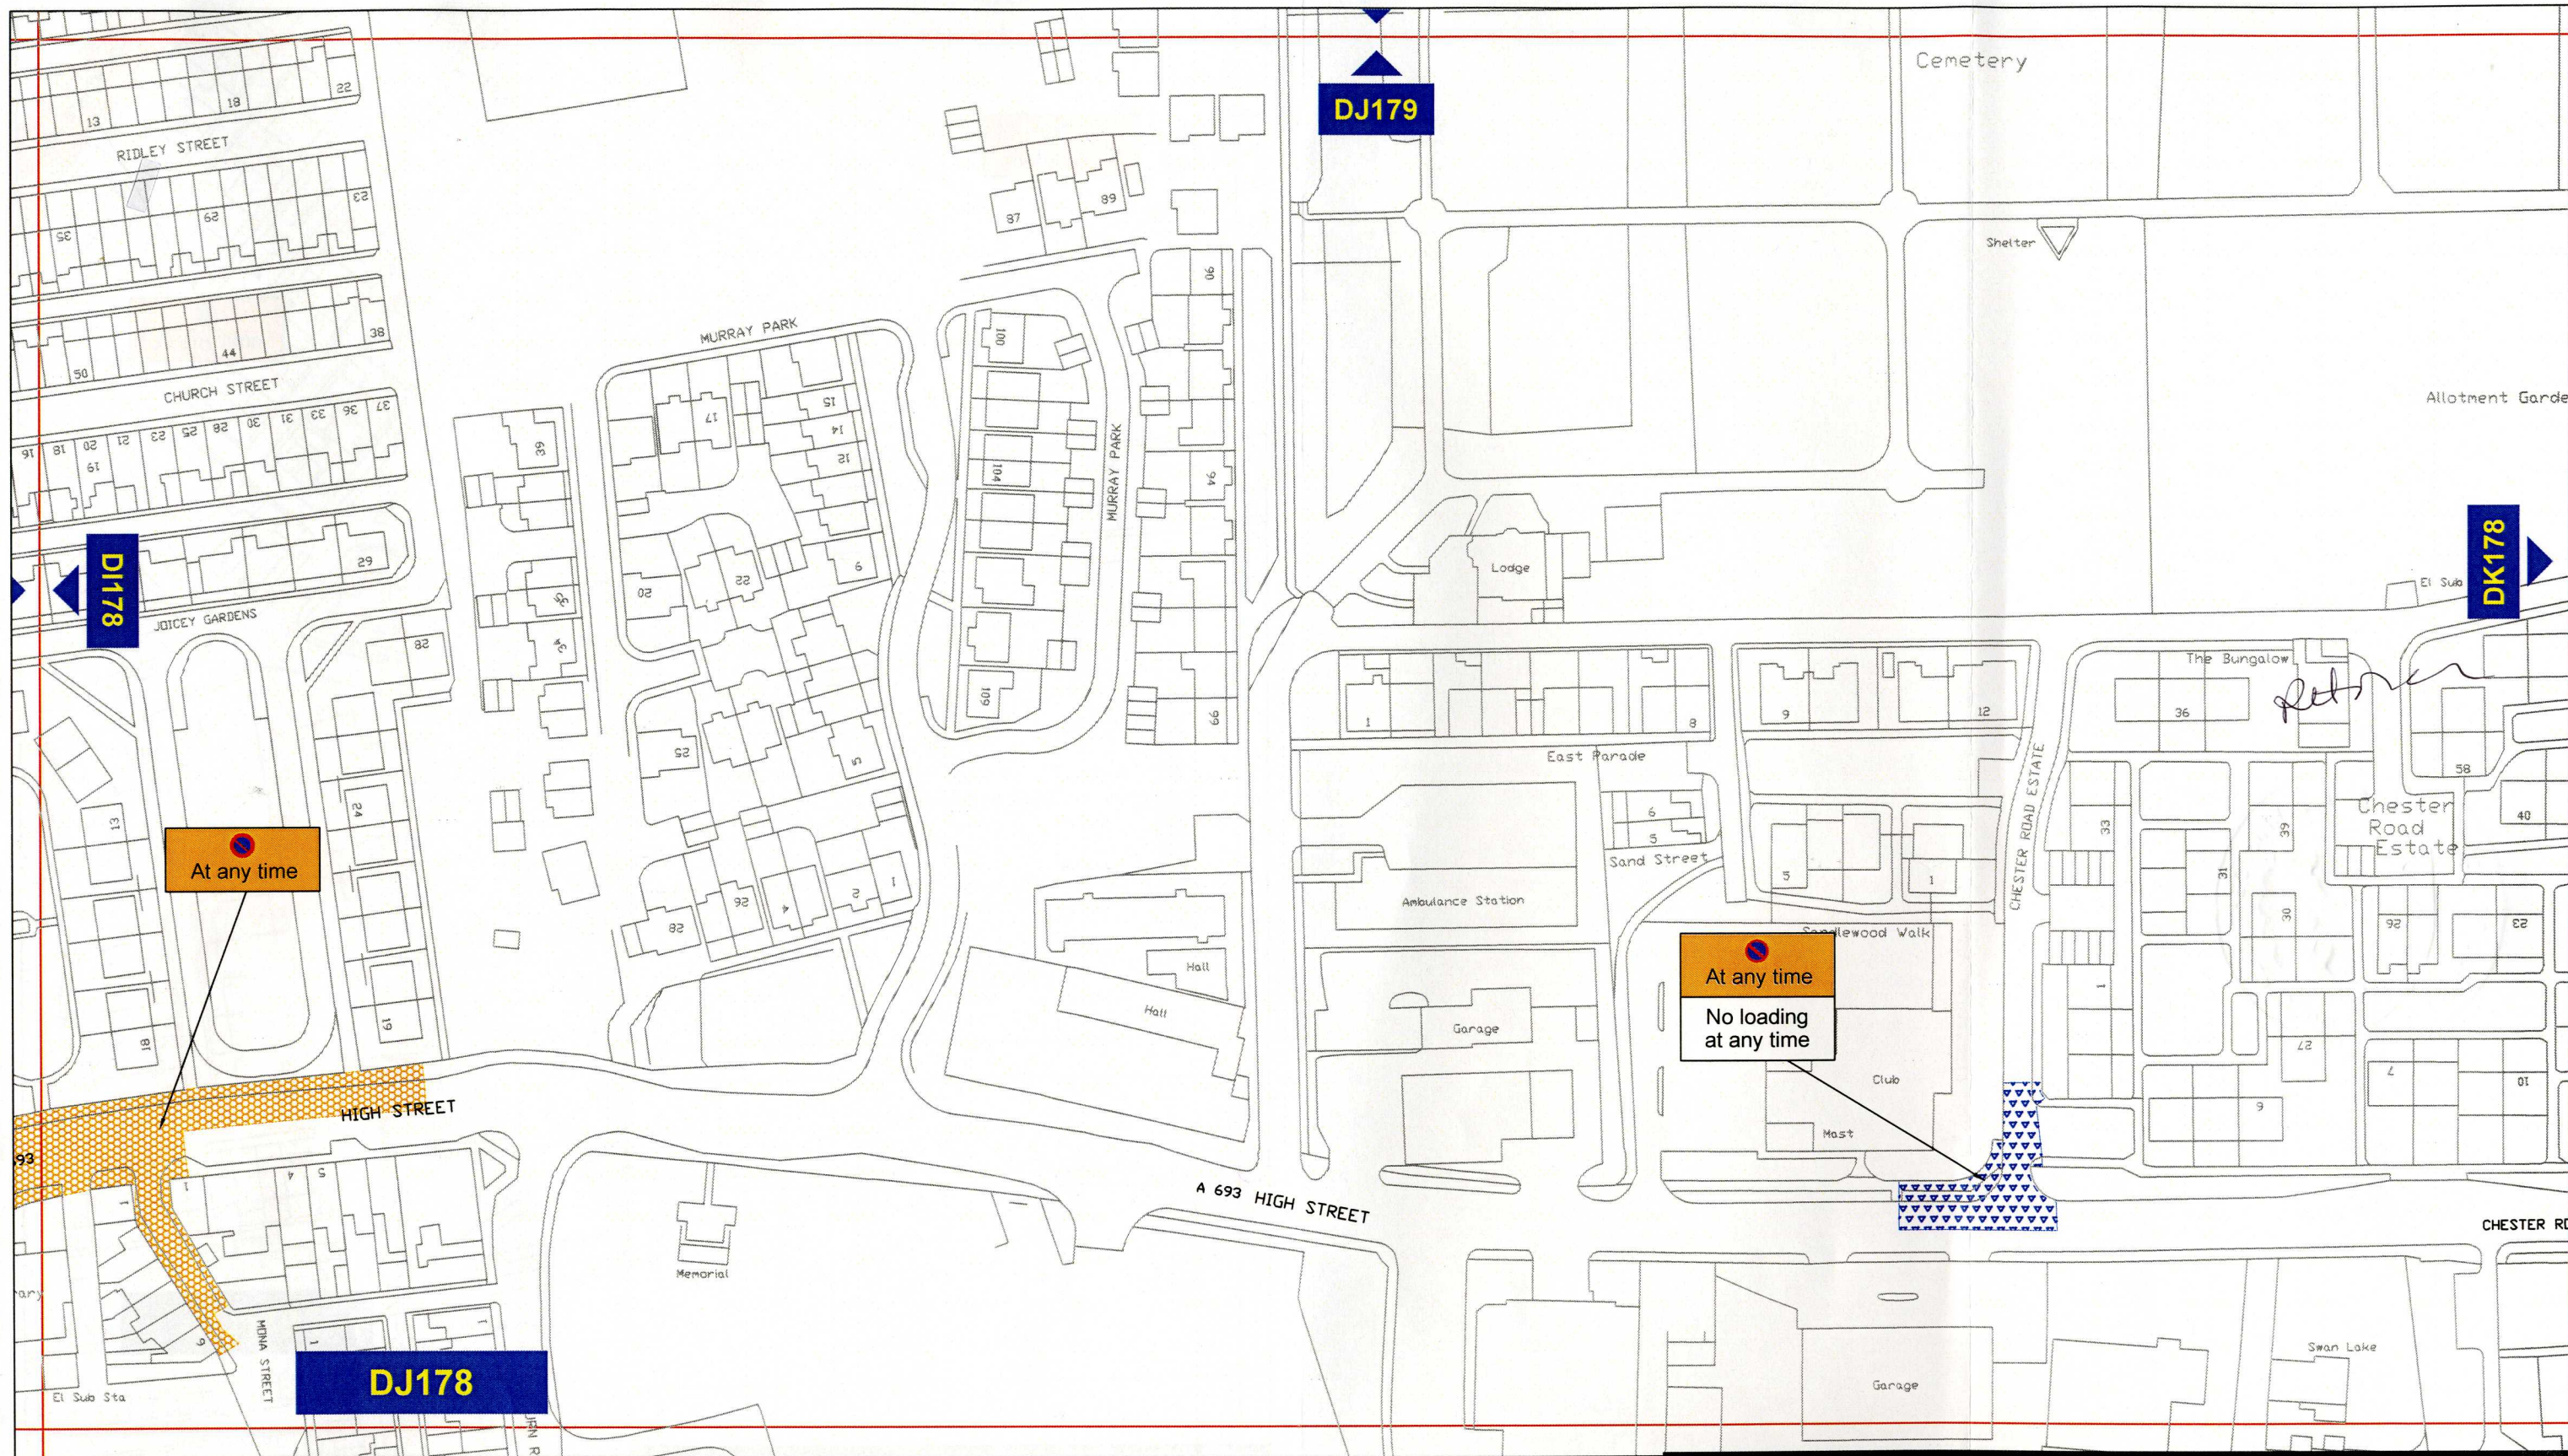
Corporate Director
Regeneration & Economic
Development

Strategic Traffic Management
County Hall, Durham DH1 5UQ

STANLEY PARKING AND WAITING RESTRICTIONS

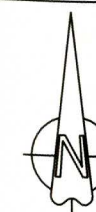

Scale:	1:1250 @ A3		
Date:	APRIL 2012		
Drawn by:	S.Thompson	Signature:	
Date Sealed:	19.7.12	Map Schedule:	DI179



Key to Types of Restriction

-  No Waiting At Any Time
-  No Waiting No Loading/ Unloading At Any Time

Reproduced from Ordnance Survey material with the permission of Ordnance Survey on behalf of the Controller of Her Majesty's Stationery Office © Crown copyright. Unauthorised reproduction infringes Crown copyright and may lead to prosecution or civil proceedings. Durham County Council. LA 100049055. 2012.




Corporate Director
Regeneration & Economic
Development


Strategic Traffic Management

County Hall, Durham DH1 5UQ


STANLEY PARKING AND WAITING RESTRICTIONS



Scale:	1:1250 @ A3		
Date:	APRIL 2012		
Drawn by:	S.Thompson	Signature:	
Date Sealed:	19.7.12	Map Schedule:	DJ178

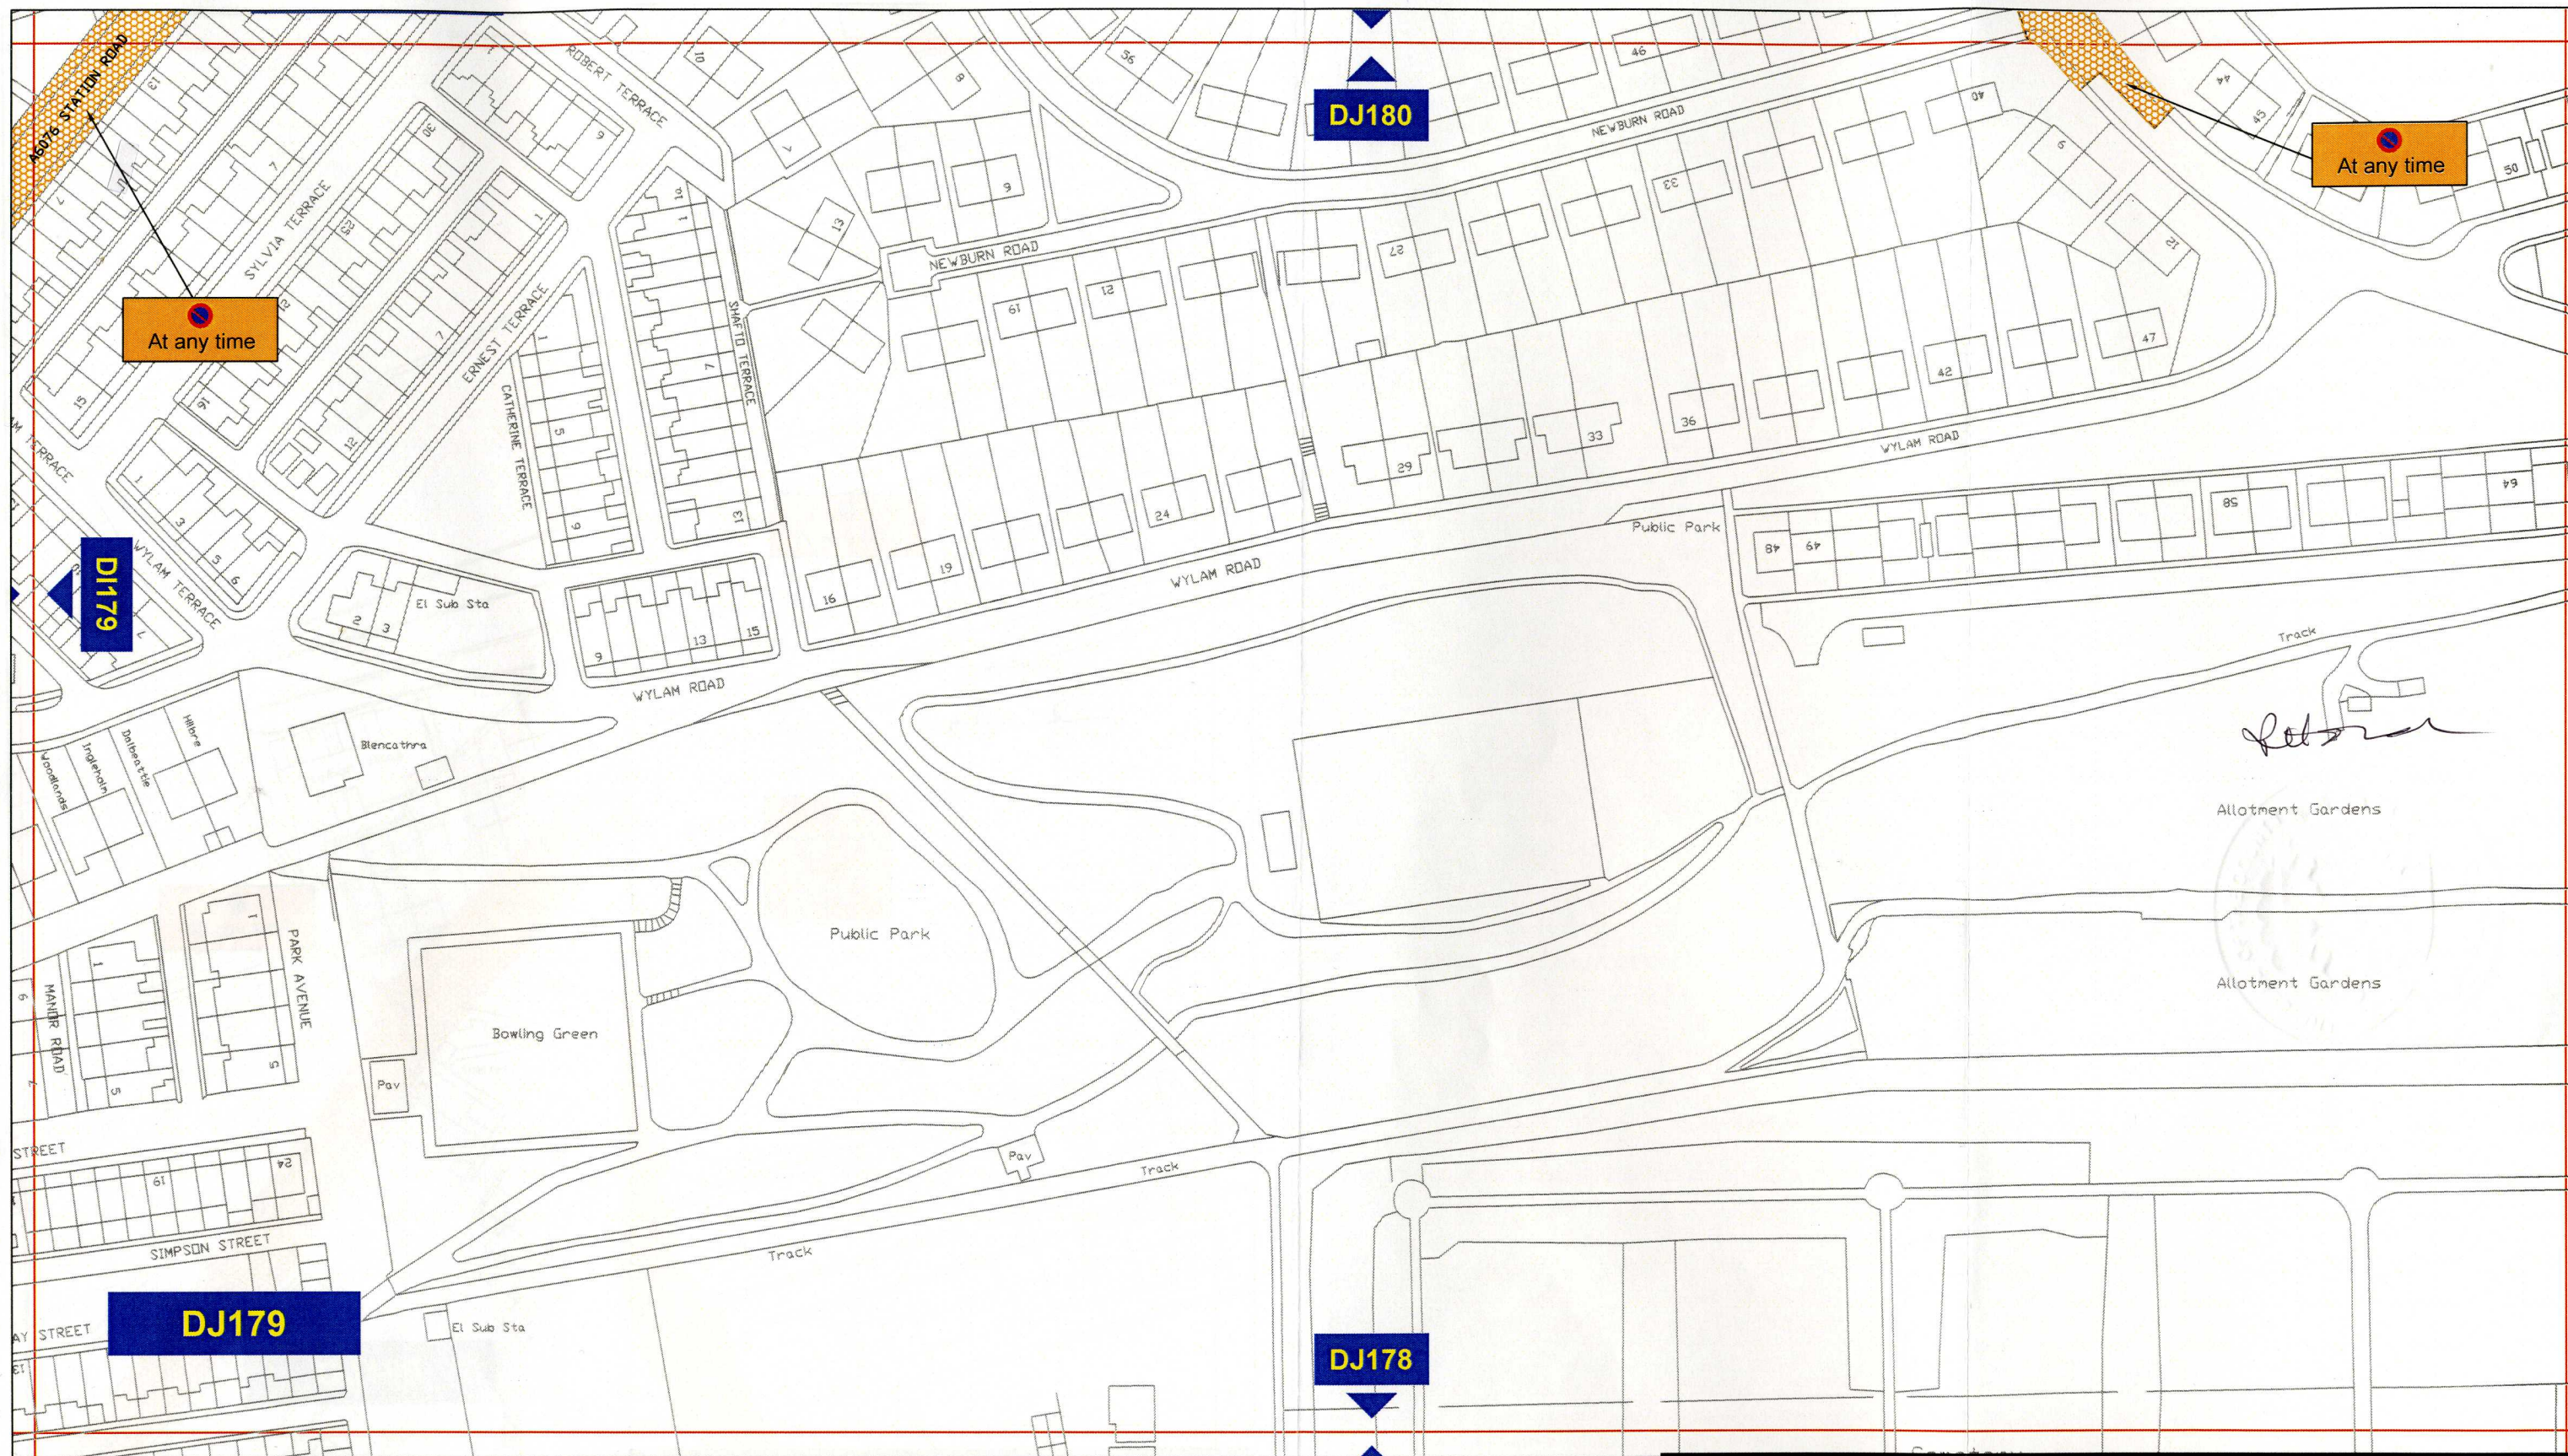

Key to Types of Restriction

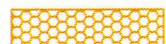

No Waiting At Any Time

Reproduced from Ordnance Survey material with the permission of Ordnance Survey on behalf of the Controller of Her Majesty's Stationery Office © Crown copyright. Unauthorised reproduction infringes Crown copyright and may lead to prosecution or civil proceedings. Durham County Council. LA 100049055. 2012.




Corporate Director
Regeneration & Economic
Development


Strategic Traffic Management

County Hall, Durham DH1 5UQ

STANLEY PARKING AND WAITING RESTRICTIONS

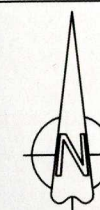

Scale:	1:1250 @ A3		
Date:	APRIL 2012		
Drawn by:	S.Thompson	Signature:	
Date Sealed:	19.7.12	Map Schedule:	DJ179

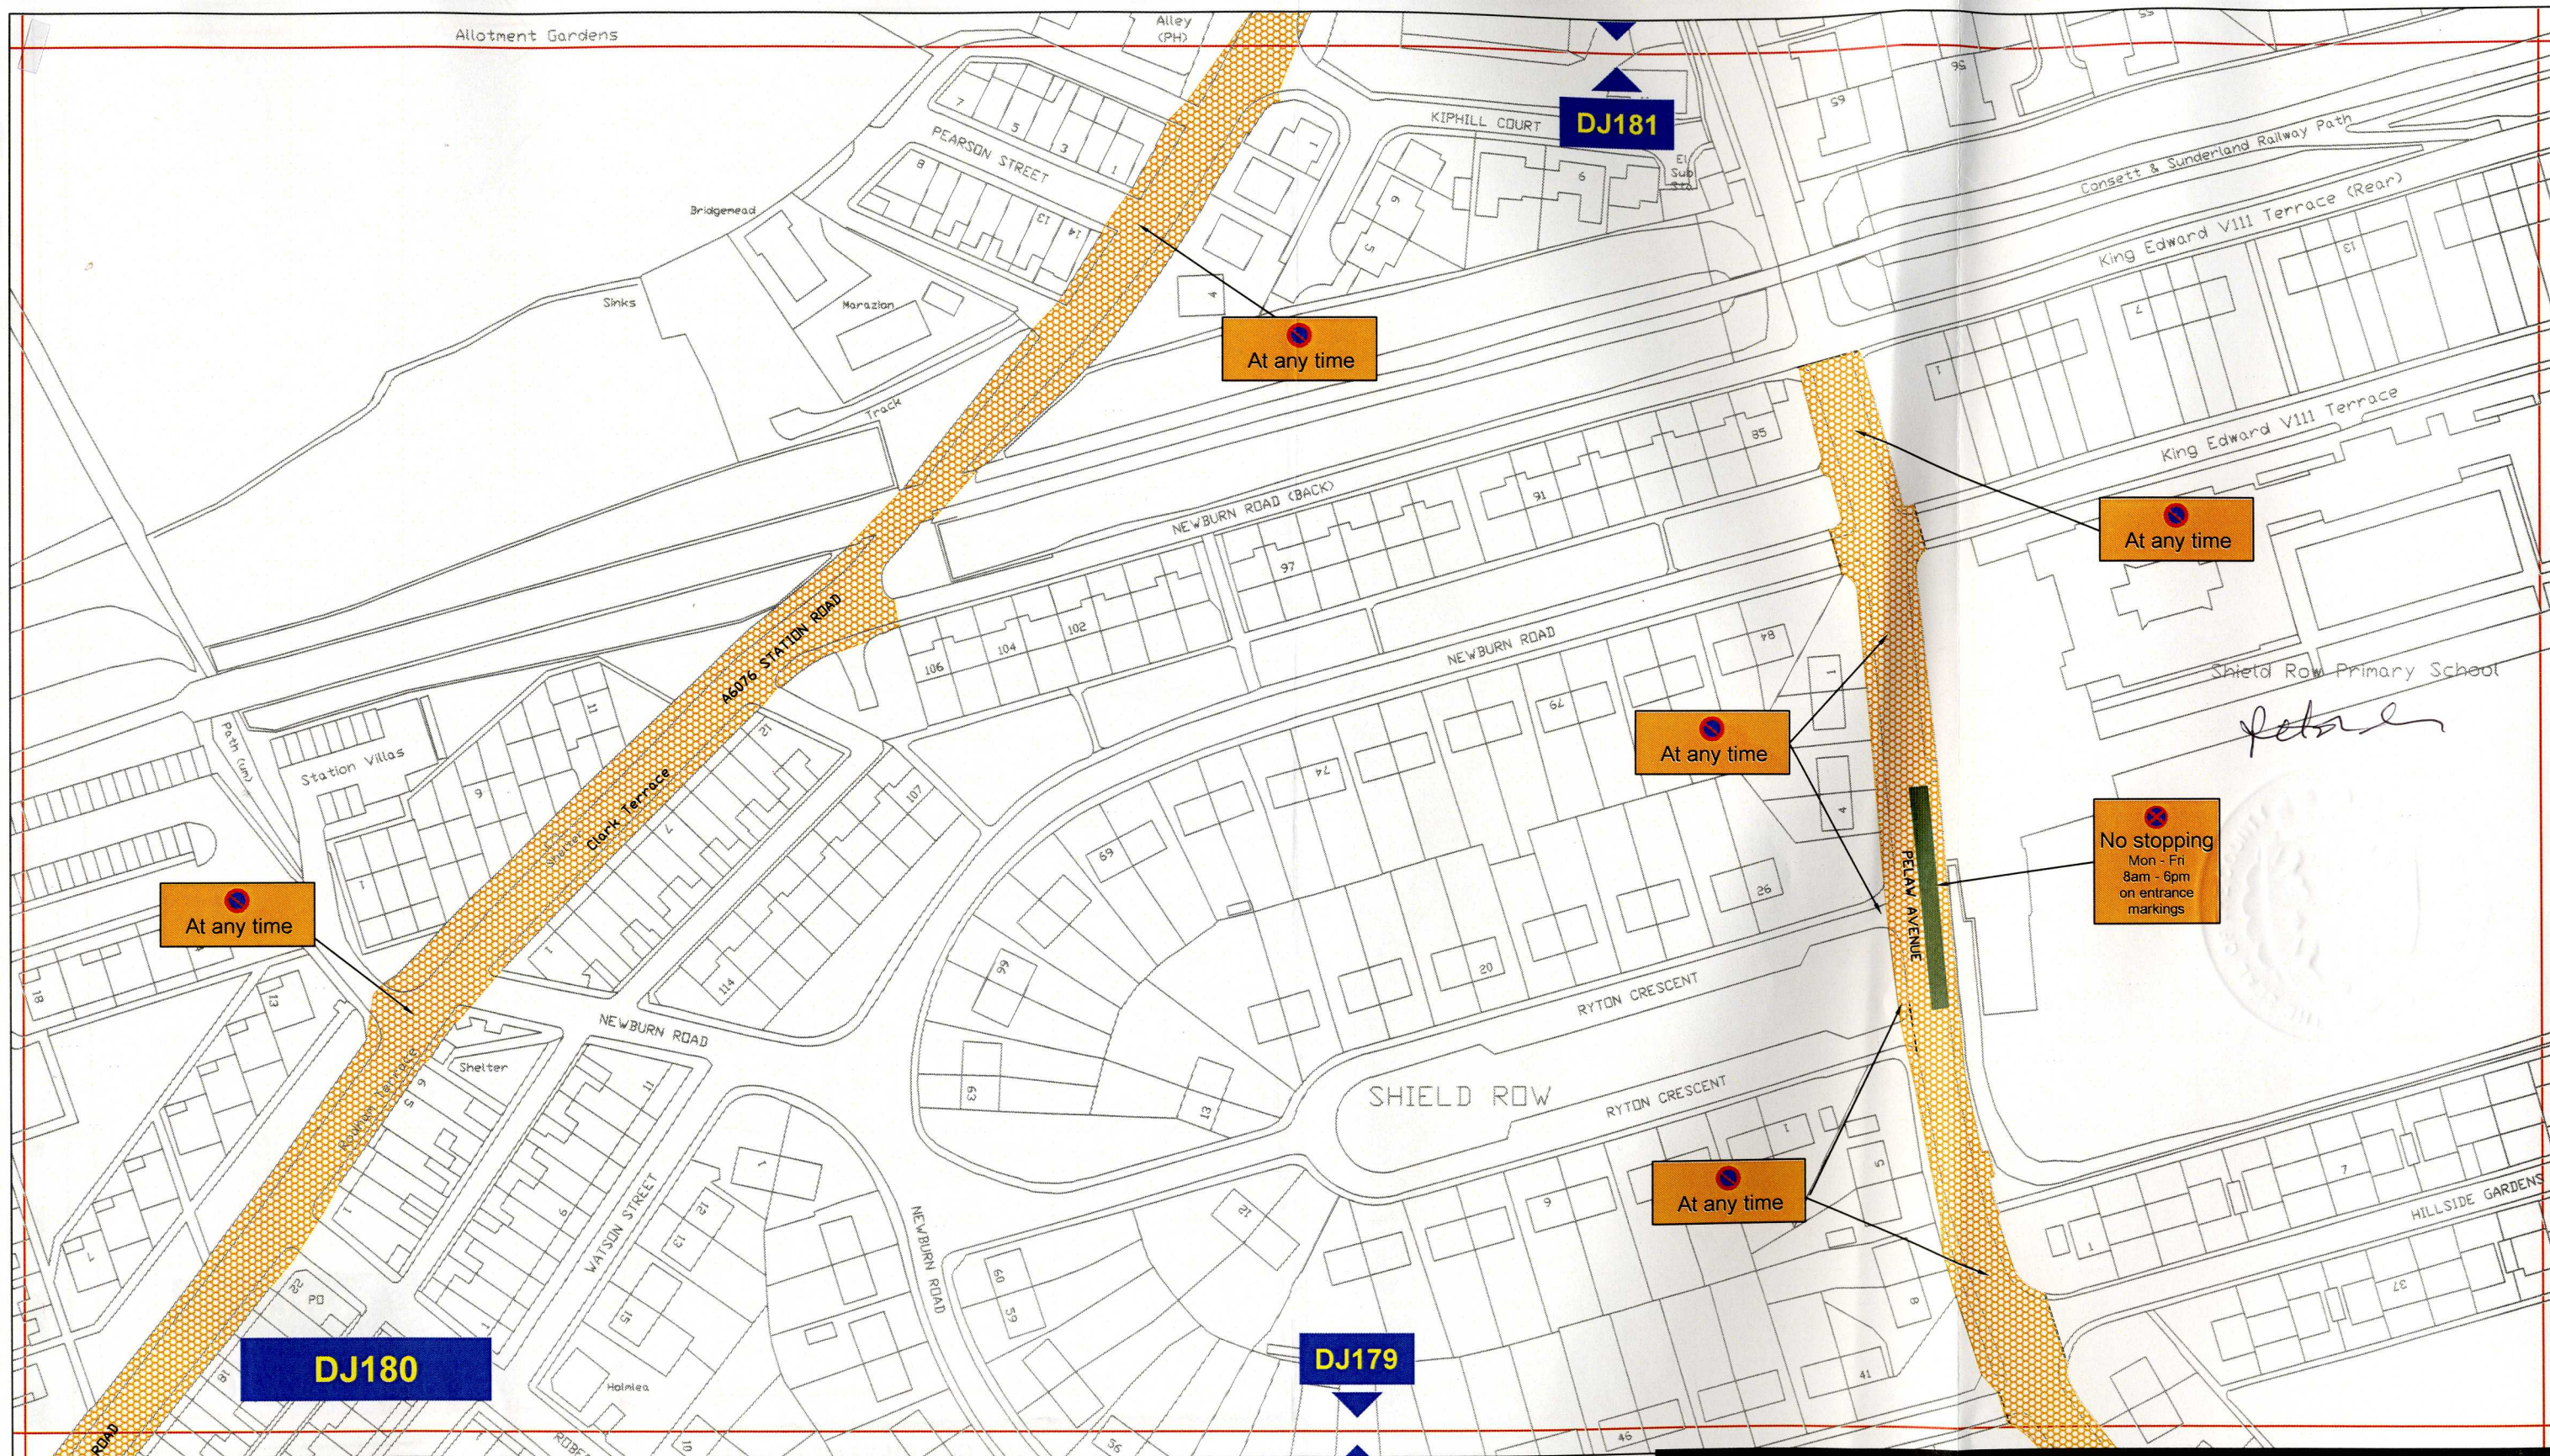

Key to Types of Restriction

-  No Waiting At Any Time
-  No Stopping

Reproduced from Ordnance Survey material with the permission of Ordnance Survey on behalf of the Controller of Her Majesty's Stationery Office © Crown copyright. Unauthorised reproduction infringes Crown copyright and may lead to prosecution or civil proceedings. Durham County Council. LA 100049055. 2012.





Corporate Director
Regeneration & Economic
Development

Strategic Traffic Management

County Hall, Durham DH1 5UQ


STANLEY PARKING AND WAITING RESTRICTIONS

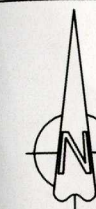

Scale:	1:1250 @ A3		
Date:	APRIL 2012		
Drawn by:	S.Thompson	Signature:	
Date Sealed:	19.7.12	Map Schedule:	DJ180



Key to Types of Restriction

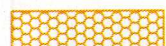

No Waiting At Any Time

Reproduced from Ordnance Survey material with the permission of Ordnance Survey on behalf of the Controller of Her Majesty's Stationery Office © Crown copyright. Unauthorised reproduction infringes Crown copyright and may lead to prosecution or civil proceedings. Durham County Council. LA 100049055. 2012.



Corporate Director
Regeneration & Economic
Development

Strategic Traffic Management
County Hall, Durham DH1 5UQ

STANLEY PARKING AND WAITING RESTRICTIONS



Scale:	1:1250 @ A3		
Date:	APRIL 2012		
Drawn by:	S.Thompson	Signature:	<i>D.L.</i>
Date Sealed:	19.7.12	Map Schedule:	DJ181



Key to Types of Restriction

 No Stopping

Reproduced from Ordnance Survey material with the permission of Ordnance Survey on behalf of the Controller of Her Majesty's Stationery Office © Crown copyright. Unauthorised reproduction infringes Crown copyright and may lead to prosecution or civil proceedings. Durham County Council. LA 100049055. 2012.



Corporate Director
Regeneration & Economic
Development

Strategic Traffic Management
County Hall, Durham DH1 5UQ

STANLEY PARKING AND WAITING RESTRICTIONS



Scale: 1:1250 @ A3

Date: APRIL 2012

Drawn by: S.Thompson

Signature: 

Date Sealed: 19.7.12

Map
Schedule: **DK178**