

1914

**THE COUNTY COUNCIL OF DURHAM  
(STANLEY, EAST STANLEY, SHIELD ROW & TANFIELD LEA)  
(PROHIBITION AND RESTRICTION OF WAITING AND PROHIBITION OF  
LOADING/UNLOADING) (AMENDMENT No. 1) ORDER 2013**

The County Council of Durham ("the Council") in exercise of their powers under Sections 1, 2, 4, 32 and 35 and Part IV of Schedule 9 to the Road Traffic Regulation Act 1984, as amended ("the Act") and of all other enabling powers and after consultation with the Chief Officer of Police in accordance with Part III of Schedule 9 to the Act, hereby make the following Order:-

**Part I**

**General**

1. This Order may be cited as The County Council of Durham (Stanley, East Stanley, Shield Row & Tanfield Lea) (Prohibition & Restriction of Waiting and Prohibition of Loading/Unloading) (Amendment No. 1) Order 2013 and shall come into operation on 13 May 2013.

**Part II**

**Amendments**

2. The following amendments have been made to the under-noted Order:

The County Council of Durham (Stanley, East Stanley, Shield Row & Tanfield Lea)  
(Prohibition & Restriction of Waiting and Prohibition of Loading/ Unloading)  
? Amendment Order 2010.

176?  
or  
169?

**(a) ARTICLES:**

A new Article 11 has been inserted which reads:

**Parking Places**

- (1) The areas of highway identified within the individual plans detailed in Schedule 8 to this Order are hereby designated as parking places.
- (2) Each parking place identified within the individual plan(s) detailed in Schedule 8 to this order, authorised under paragraph (1) of this Article may be used for the leaving of motor vehicles and motor cycles of a type specified within the individual plan(s) detailed in that Schedule in on such days and during such times as identified.
- (3) The limits of each parking place and of each parking bay shall be indicated by the Council, on the carriageway by the appropriate traffic signs are identified within the individual plans detailed in Schedule 8 to this Order.
- (4) The driver of a motor vehicle or a rider of a motor cycle shall not permit it to enter or wait in a parking place, authorised by paragraph (1) of this Article, for a period exceeding the maximum stay identified within the individual plans or to return within the period also specified those plans.



- (b) Existing Articles 11 and 12 have been renumbered to Articles 12 and 13 respectively.
- (c) A new Article 14 has been inserted which reads:

**Relocation and Removal of Vehicles and Other Equipment**

- (1) If a vehicle is left within a parking place in a position other than in accordance with the provisions of this Order the Council may alter or cause to be altered the position of that vehicle so that it is accordance with those provisions.
  - (2) The terms and conditions shall apply equally to any other equipment deposited in the parking place which in the opinion of a person authorised by the Council constitutes a contravention of the provisions of this Order and these provisions are extended to include for the disposal of the equipment where it is deemed appropriate by the Council.
  - (3) If a vehicle is left in a parking place in contravention of any of the provisions of the Order a person authorised by the Council in that respect may remove the vehicle from the parking place or arrange for such removal.
  - (4) If an emergency occurs, the Council or a police officer in uniform may alter or cause to be altered the position of a vehicle in a parking place or remove or arrange for the removal of a vehicle from a parking place.
  - (5) Any person altering or causing the alteration of the position of a vehicle or removing or causing the removal of a vehicle may do so by towing, lifting or driving the vehicle or using such other manner as he may think reasonably necessary to enable the position of the vehicle to be altered or the vehicle to be removed.
- (d) Existing Articles 13, 14, 15, 16 and 17 have been renumbered as 15, 16, 17, 18 and 19 respectively.
  - (e) Article 15 (as amended) (Exemptions) has been amended as follows:
    - Sub article 15(1) : Reference to Article 13 has been removed and reference to Article 11 inserted.
    - Sub article 15(2) : Reference to Article 13 has been removed and reference to Article 11 inserted.
    - Sub article 13(4) : Reference to Article 11 has been inserted.
  - (f) **SCHEDULES:**

The following amendments to the Schedules have been made:

**Schedule 1** – Plan reference DJ178 has been removed and replaced with a plan of the same reference bearing the date [dated 21.3.13].

**Schedule 5** – Plan reference Numbers DJ177 and DJ178 have been removed and replaced with plans of the same reference bearing the date [dated 21.3.13].

A new Schedule 8 has been inserted reading:

**Schedule 8  
Parking Places**

Plan reference number(s): DJ178 [dated 21.3.13]

**Part III**

**Contravention & Enforcement**

3. If a vehicle is left at any time in contravention of a provision of this Order, a penalty charge shall be payable.
4. In the case of a vehicle in respect of which a penalty charge is payable, a penalty charge notice may be issued by a Civil Enforcement Officer.


**Part IV**

**Saving**

5. In so far as any provision of this Order conflicts with any provision which is contained in an Order made or having effect as if made under the Act or by or under any other enactment then the provisions of this Order shall prevail.
6. The prohibitions and restrictions imposed by this Order shall be in addition to and not in derogation from any restriction or requirement imposed by any regulations made or having effect as if made under the Act or by or under any other enactment.


GIVEN UNDER THE COMMON SEAL  
OF THE COUNTY COUNCIL OF DURHAM  
ON 21 MARCH 2013

)  
)  
)

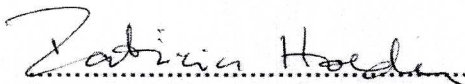  
.....  
Authorised Sealing Officer





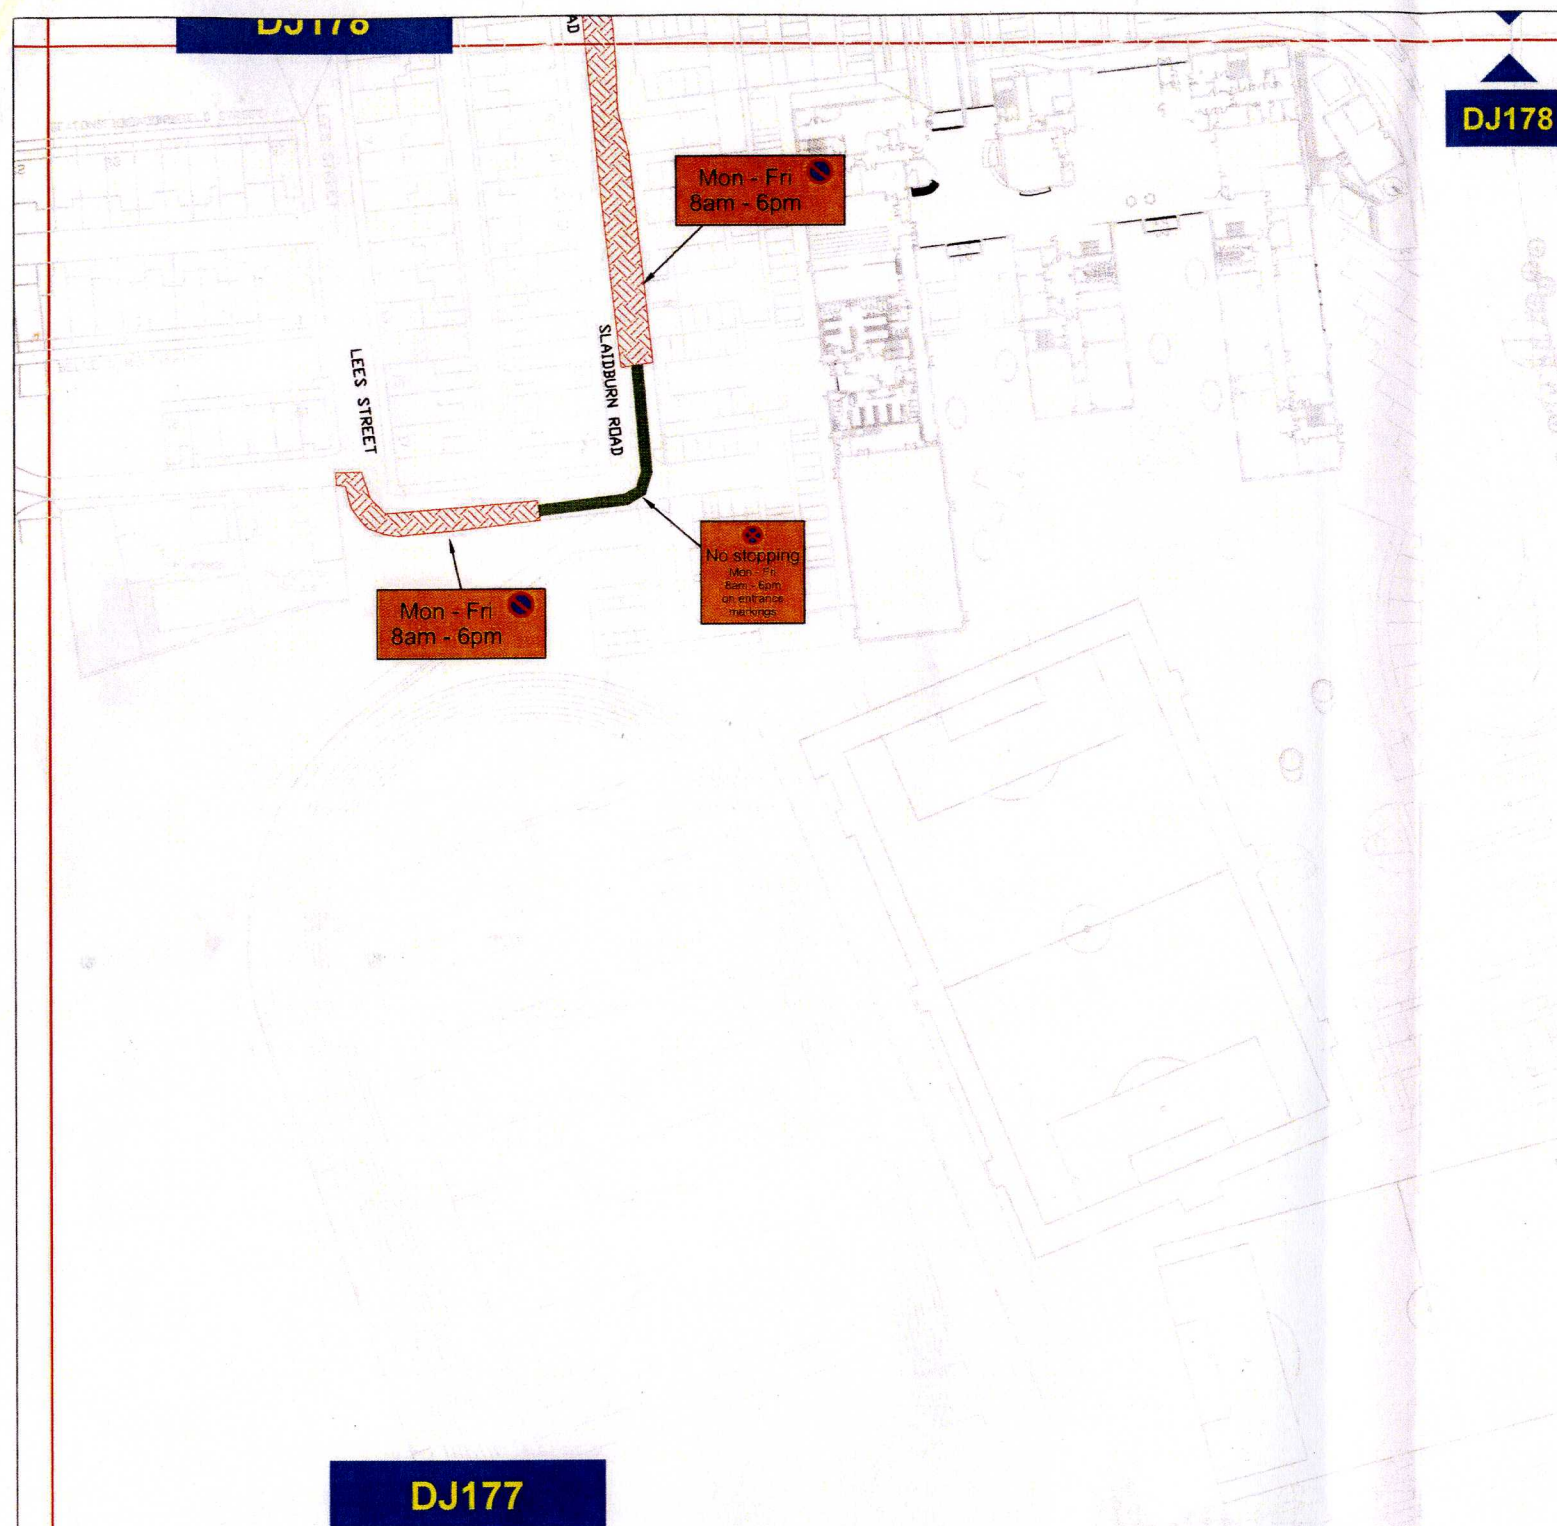

# Key to Types of Restriction



Restricted Waiting



No Stopping

Reproduced from Ordnance Survey material with the permission of Ordnance Survey on behalf of the Controller of Her Majesty's Stationery Office © Crown copyright. Unauthorised reproduction infringes Crown copyright and may lead to prosecution or civil proceedings. Durham County Council. LA 100049055. 2012.




Corporate Director  
Regeneration & Economic  
Development

Strategic Traffic Management


County Hall, Durham DH1 5UQ

## STANLEY PARKING AND WAITING RESTRICTIONS

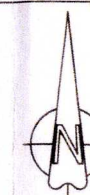

Scale:	1:1250 @ A3		
Date:	November 2012		
Drawn by:	S.Jones	Signature:	<i>S.Jones</i>
Date Sealed:	21/3/13	Map Schedule:	DJ177



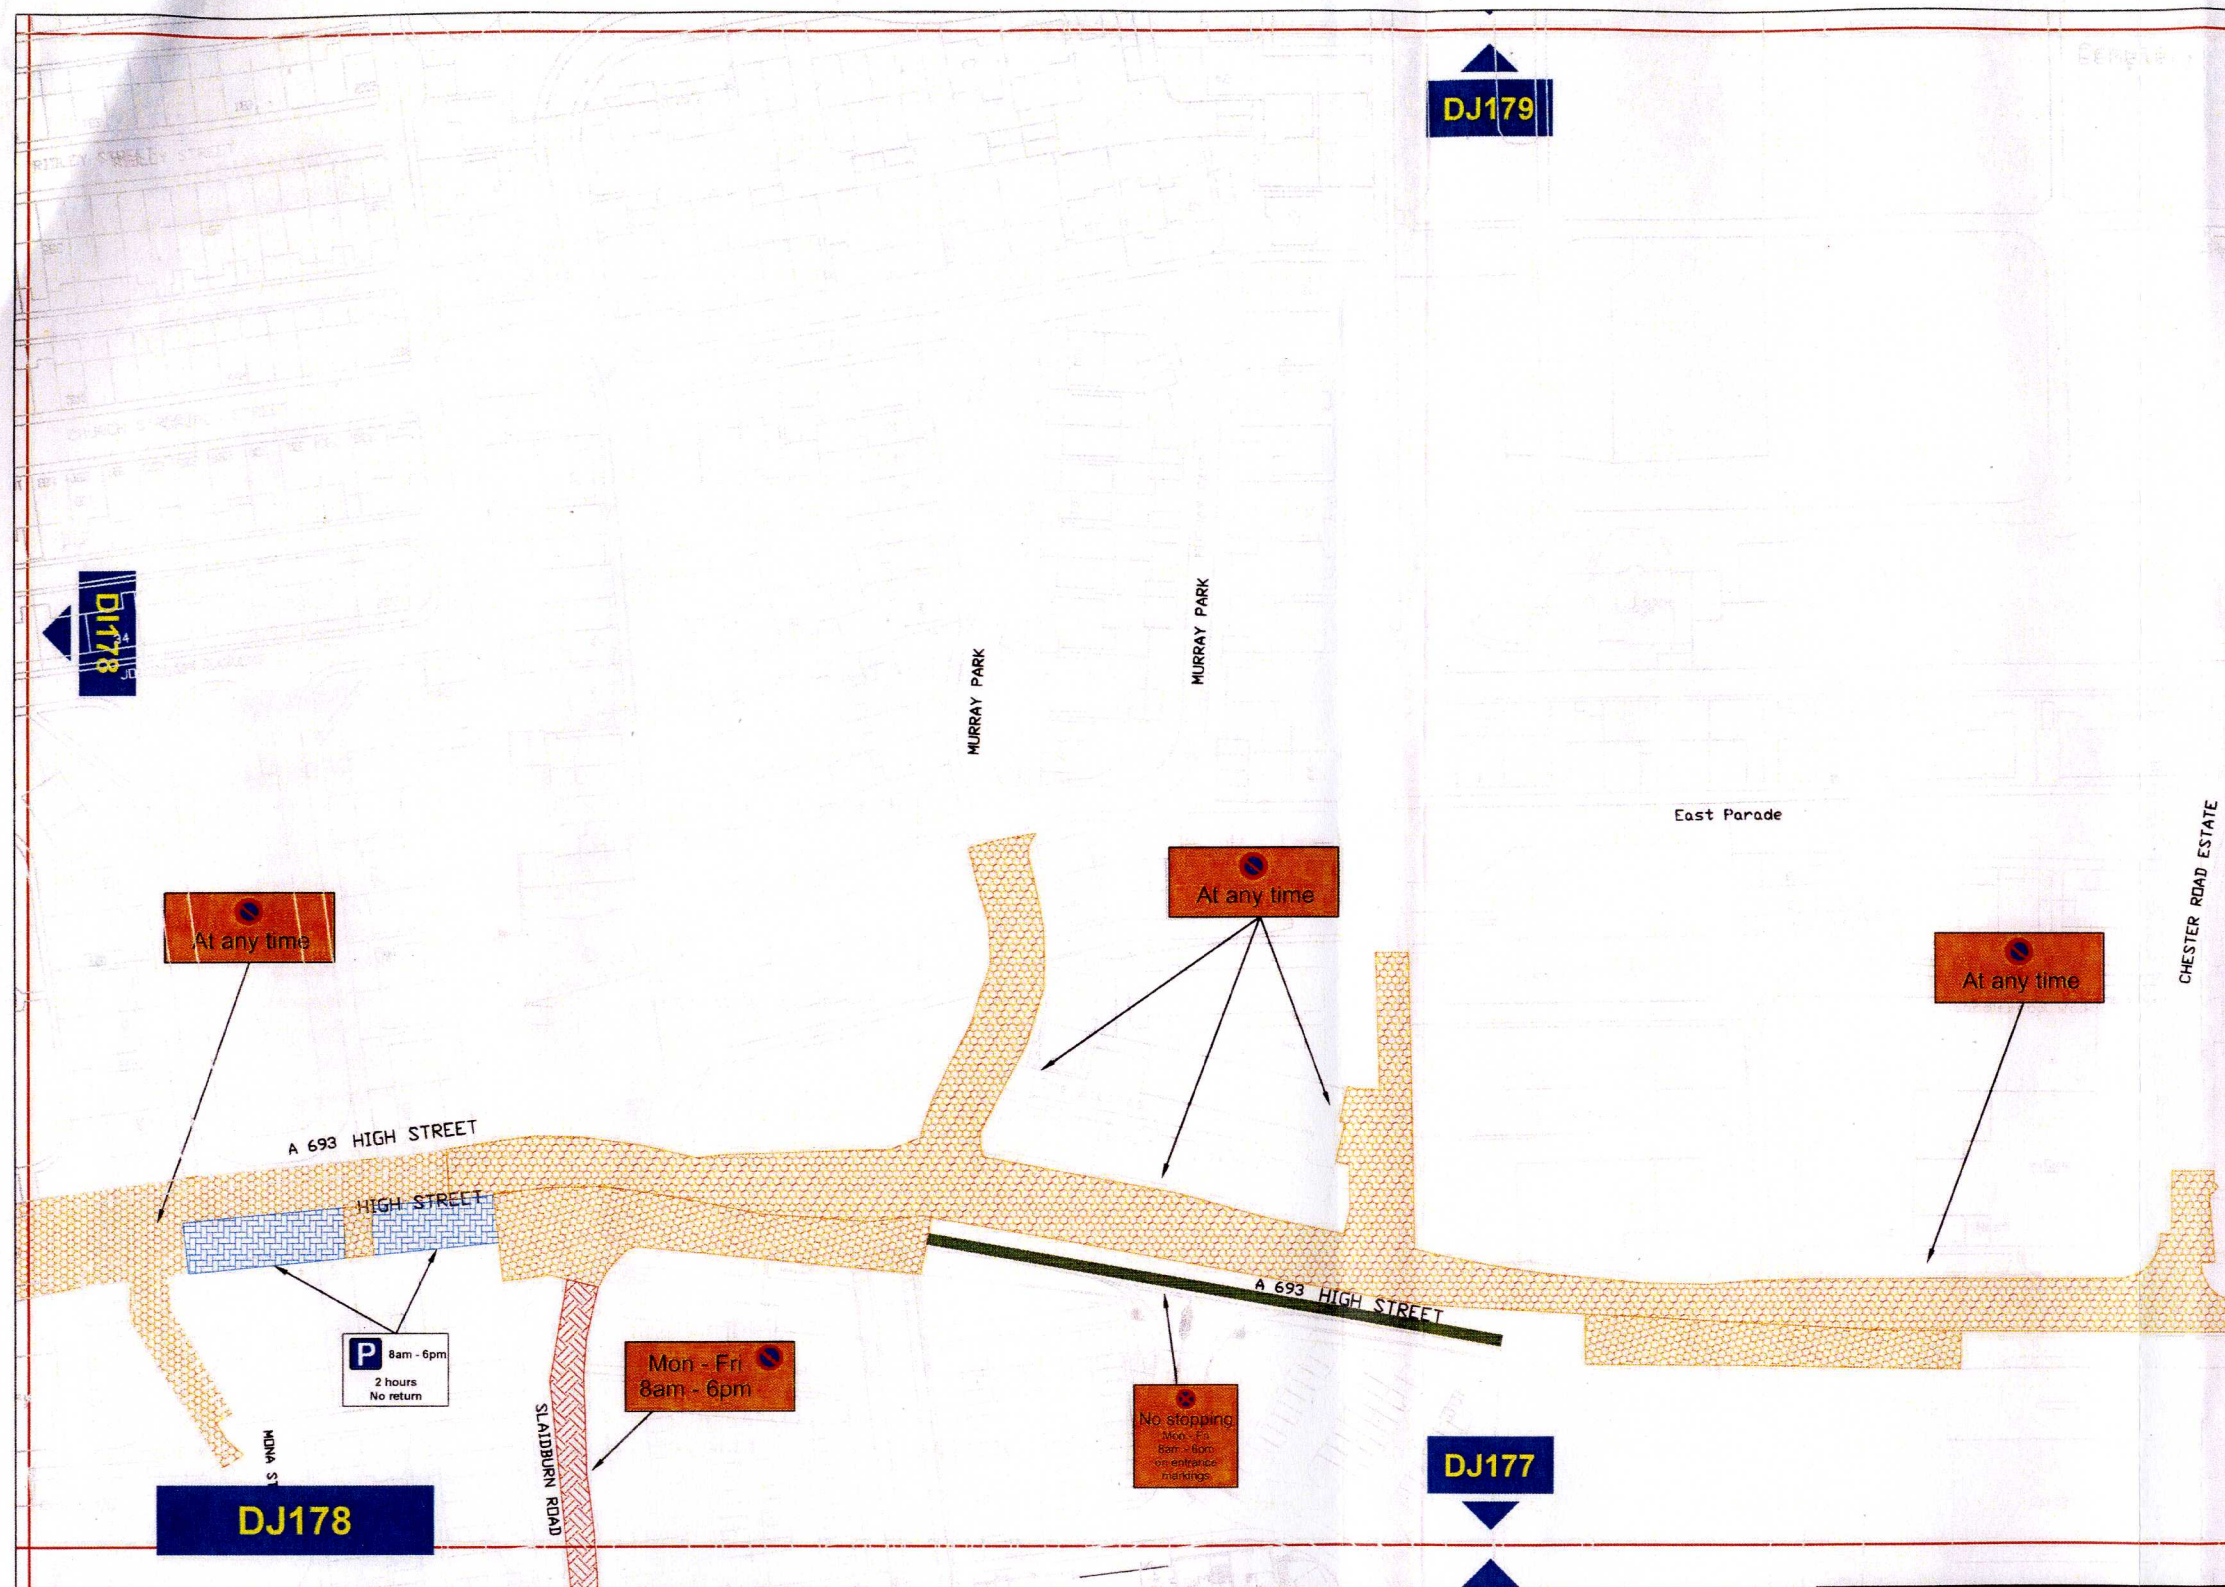

### Key to Types of Restriction

	No Waiting At Any Time
	Restricted Bay
	Restricted Waiting
	No Stopping


Reproduced from Ordnance Survey material with the permission of Ordnance Survey on behalf of the Controller of Her Majesty's Stationery Office © Crown copyright. Unauthorised reproduction infringes Crown copyright and may lead to prosecution or civil proceedings. Durham County Council. LA 100049055. 2012.



Corporate Director  
Regeneration & Economic  
Development

Strategic Traffic Management  
County Hall, Durham DH1 5UQ

### STANLEY PARKING AND WAITING RESTRICTIONS

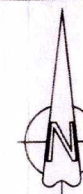

Scale:	1:1250 @ A3		
Date:	November 2012		
Drawn by:	S.Jones	Signature:	
Date Sealed:	21/3/13	Map Schedule:	DJ178