

19

**THE COUNTY COUNCIL OF DURHAM  
(BURNOPFIELD, TANFIELD, OXHILL, SOUTH MOOR, SOUTH STANLEY, CRAGHEAD  
AND BLOEMFONTEIN)  
(PROHIBITION AND RESTRICTION OF WAITING AND PROHIBITION OF  
LOADING/UNLOADING) (AMENDMENT NO. 1)  
ORDER 2013**

The County Council of Durham ("the Council") in exercise of their powers under Sections 1, 2 and 4 and Part IV of Schedule 9 to the Road Traffic Regulation Act 1984, as amended ("the Act") and of all other enabling powers and after consultation with the Chief Officer of Police in accordance with Part III of Schedule 9 to the Act, hereby make the following Order:-

**Part 1**

**General**

1. This Order may be cited as The County Council of Durham (Burnopfield, Tanfield, Oxhill, South Moor, South Stanley, Craghead and Bloemfontein) (Prohibition & Restriction of Waiting and Prohibition of Loading/Unloading) (Amendment No. 1) Order 2013 and shall come into operation on 8 April 2013.

**Part II**

**Amendments**

2. The following amendments have been made to The County Council of Durham (Burnopfield, Tanfield, Oxhill, South Moor, South Stanley, Craghead and Bloemfontein) (Prohibition & Restriction of Waiting and Prohibition of Loading/Unloading) Order 2010:

a) Reference to Sections 32 and 35 have been included at para. 1 on page 1.

**b) Article 2 – Interpretation**

(i) The following have been inserted:

"civil enforcement officer" means a person authorised by or on behalf of the Council pursuant to the provisions of Section 76 of the Traffic Management Act 2004;

"council" means The County Council of Durham;

"penalty charge" means a charge set by The County Council of Durham pursuant to the provisions of Section 77 of the Traffic Management Act 2004;

"penalty charge notice" means a notice issued by a civil enforcement officer pursuant to the provisions of Section 78 of the Traffic Management Act 2004;

"plan(s)" means the drawings listed within the Schedules attached to this Order;

(ii) The definition for Masterplan has been removed and any reference to this within the Order have also been removed.

**c) Article 3 – Revocation**

The following order has been included in the list of Orders to be revoked in full:

- d) **Article 4 - (Prohibition of Waiting At Any Time)** – reference to Article 6 has been removed and reference to Article 7 inserted.

- e) **Article 5** – this has been removed and the following inserted:

**Restricted Waiting**

Save as provided in Article 7 of this Order no person shall, except upon the direction or with the permission of an enforcement officer or civil enforcement officer, cause or permit any vehicle, other than those vehicles so authorised in this Order, to wait on any of the lengths of roads or sides of lengths of roads on such days and during such times identified within the individual plan(s) detailed in Schedule 2 to this Order.

- f) A new **Article 6** has been inserted, which reads;

**No Stopping on Entrance Markings**

Save as provided in Article 7 of this Order no person shall, except upon the direction or with the written permission of an enforcement officer or civil enforcement officer, cause or permit any vehicle to stop or wait on the lengths of roads or sides of lengths of roads identified in the individual plan(s) detailed in Schedule 3 to this Order.

- g) The existing **Article 7 (Exemptions)** has been renumbered as number 8 and the following inserted:  
a. Article 7(1) reference to Article 6 has been inserted.  
b. Article 7(2) reference to Article 6 has been inserted.
- h) A new **Article 8** has been inserted which reads:

**Contravention and Enforcement**

- (1) If a vehicle is in contravention of a provision of this Order a penalty charge shall be payable.
- (2) In the case of a vehicle in respect of which a penalty charge is payable, a penalty charge notice may then be issued by a Civil Enforcement Officer in accordance with the requirements of Section 78 of the Traffic Management Act 2004, as amended.

- i) The existing Articles 7 and 8 have been renumbered as numbers 9 and 10 respectively.

- j) **SCHEDULES :**

The following amendments have been made:

Masterplan seal dated 10 May 2012 has been removed.

Schedule 1: Plan ref DH172 dated 5/8/10 has been removed and plan reference DH172 dated 7/3/13 has been inserted.  
The following new plan has been inserted: DH171 dated 7/3/13.

Schedule 2: The title of this Schedule has been removed and replaced with:  
"Restricted Waiting".

A new Schedule 3 has been inserted, as follows:

**Schedule 3**  
**No Stopping on Entrance Markings**

Plan reference numbers: DH171 [seal dated], DH172 [seal dated]

**Part III**

**Contravention and Enforcement**

3. (1) If a vehicle is in contravention of a provision of this Order a penalty charge shall be payable.
- (2) In the case of a vehicle in respect of which a penalty charge is payable, a penalty charge notice may then be issued by a Civil Enforcement Officer in accordance with the requirements of Section 78 of the Traffic Management Act 2004, as amended.



**Saving**

4. In so far as any provision of this Order conflicts with any provision which is contained in an Order made or having effect as if made under the Act or by or under any other enactment then the provisions of this Order shall prevail.
5. The prohibitions and restrictions imposed by this Order shall be in addition to and not in derogation from any restriction or requirement imposed by any regulations made or having effect as if made under the Act or by or under any other enactment.


**GIVEN UNDER THE COMMON SEAL OF THE COUNTY COUNCIL OF DURHAM ON 7  
MARCH 2013**

*Patricia Hordley*



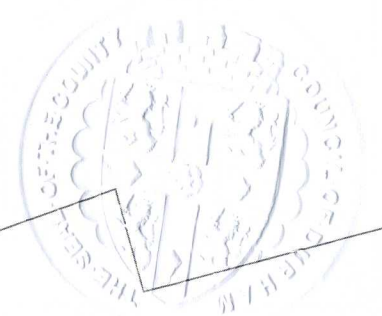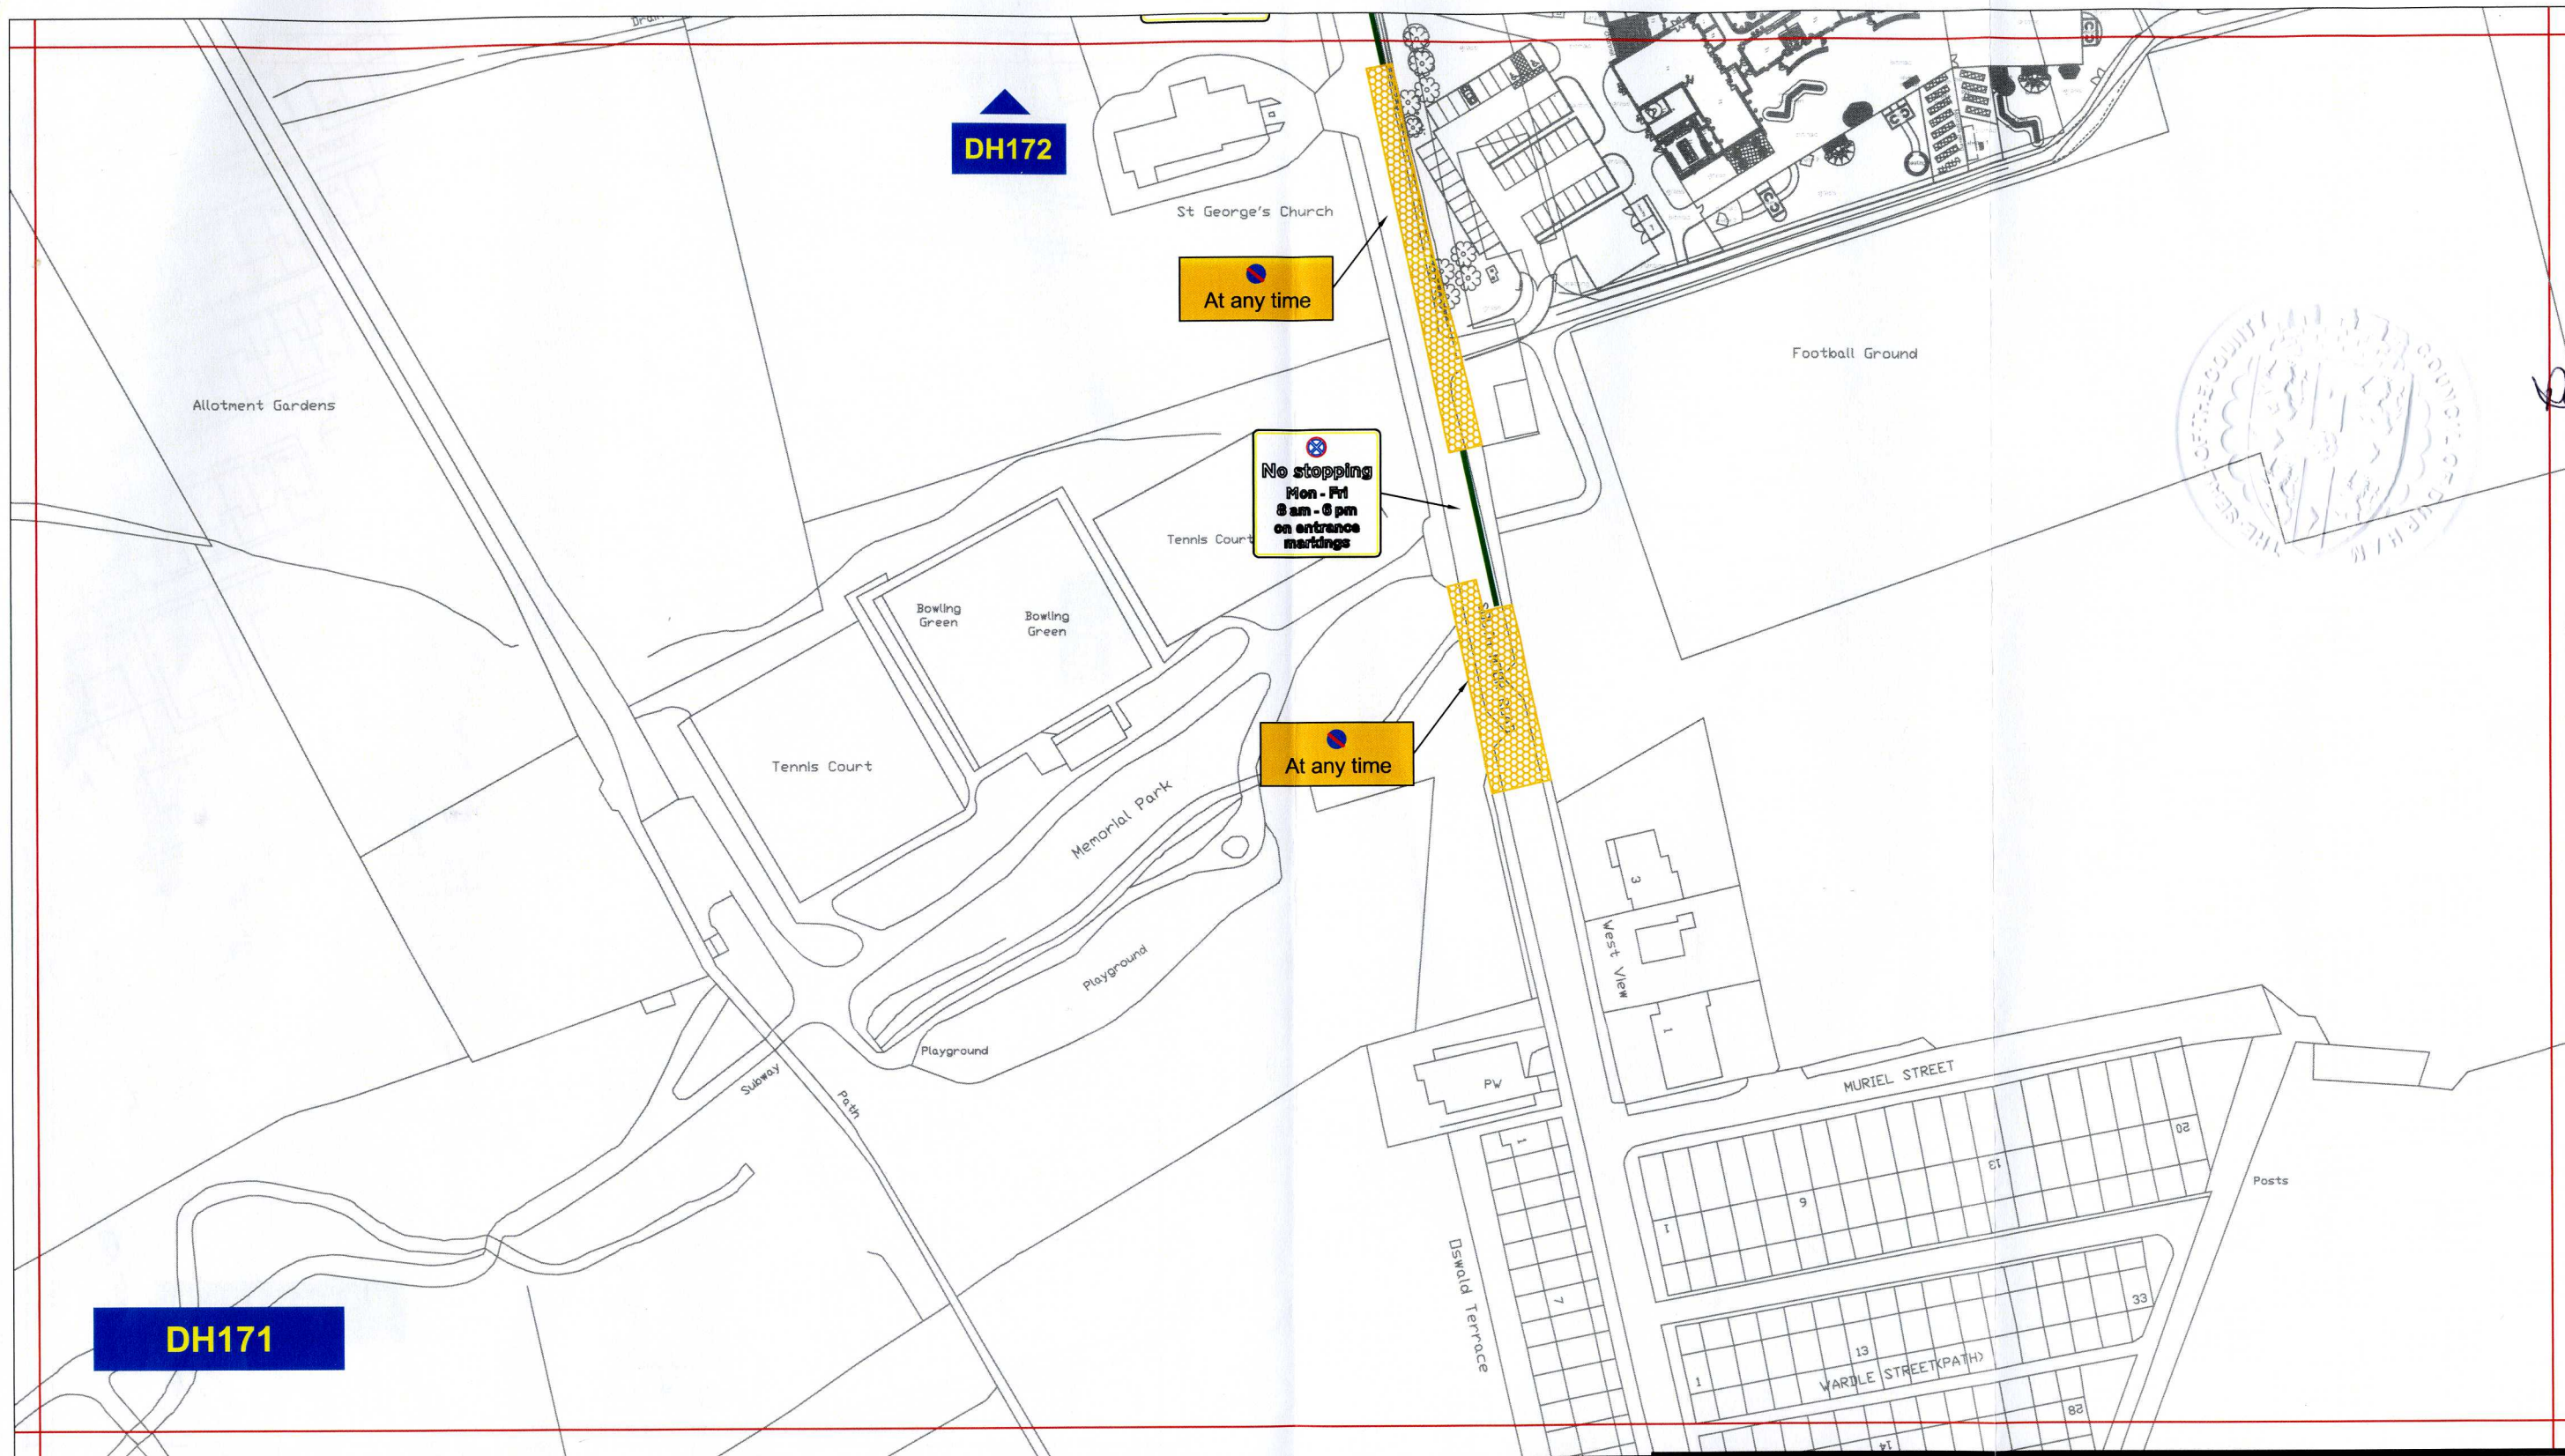

### Key to Types of Restriction


-  No Waiting At Any Time
-  No Stopping



Corporate Director  
Regeneration & Economic  
Development

Strategic Traffic Management  
County Hall, Durham DH1 5UQ


### SOUTH MOOR PARKING AND WAITING RESTRICTIONS

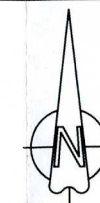

Scale:	1:1250 @ A3		
Date:	November 2012		
Drawn by:	S.Jones	Signature:	<i>dm</i>
Date Sealed:	7/3/13	Map Schedule:	DH171

PATH:

Reproduced from Ordnance Survey material with the permission of Ordnance Survey on behalf of the Controller of Her Majesty's Stationery Office © Crown copyright. Unauthorised reproduction infringes Crown copyright and may lead to prosecution or civil proceedings. Durham County Council. LA 100049055. 2012.

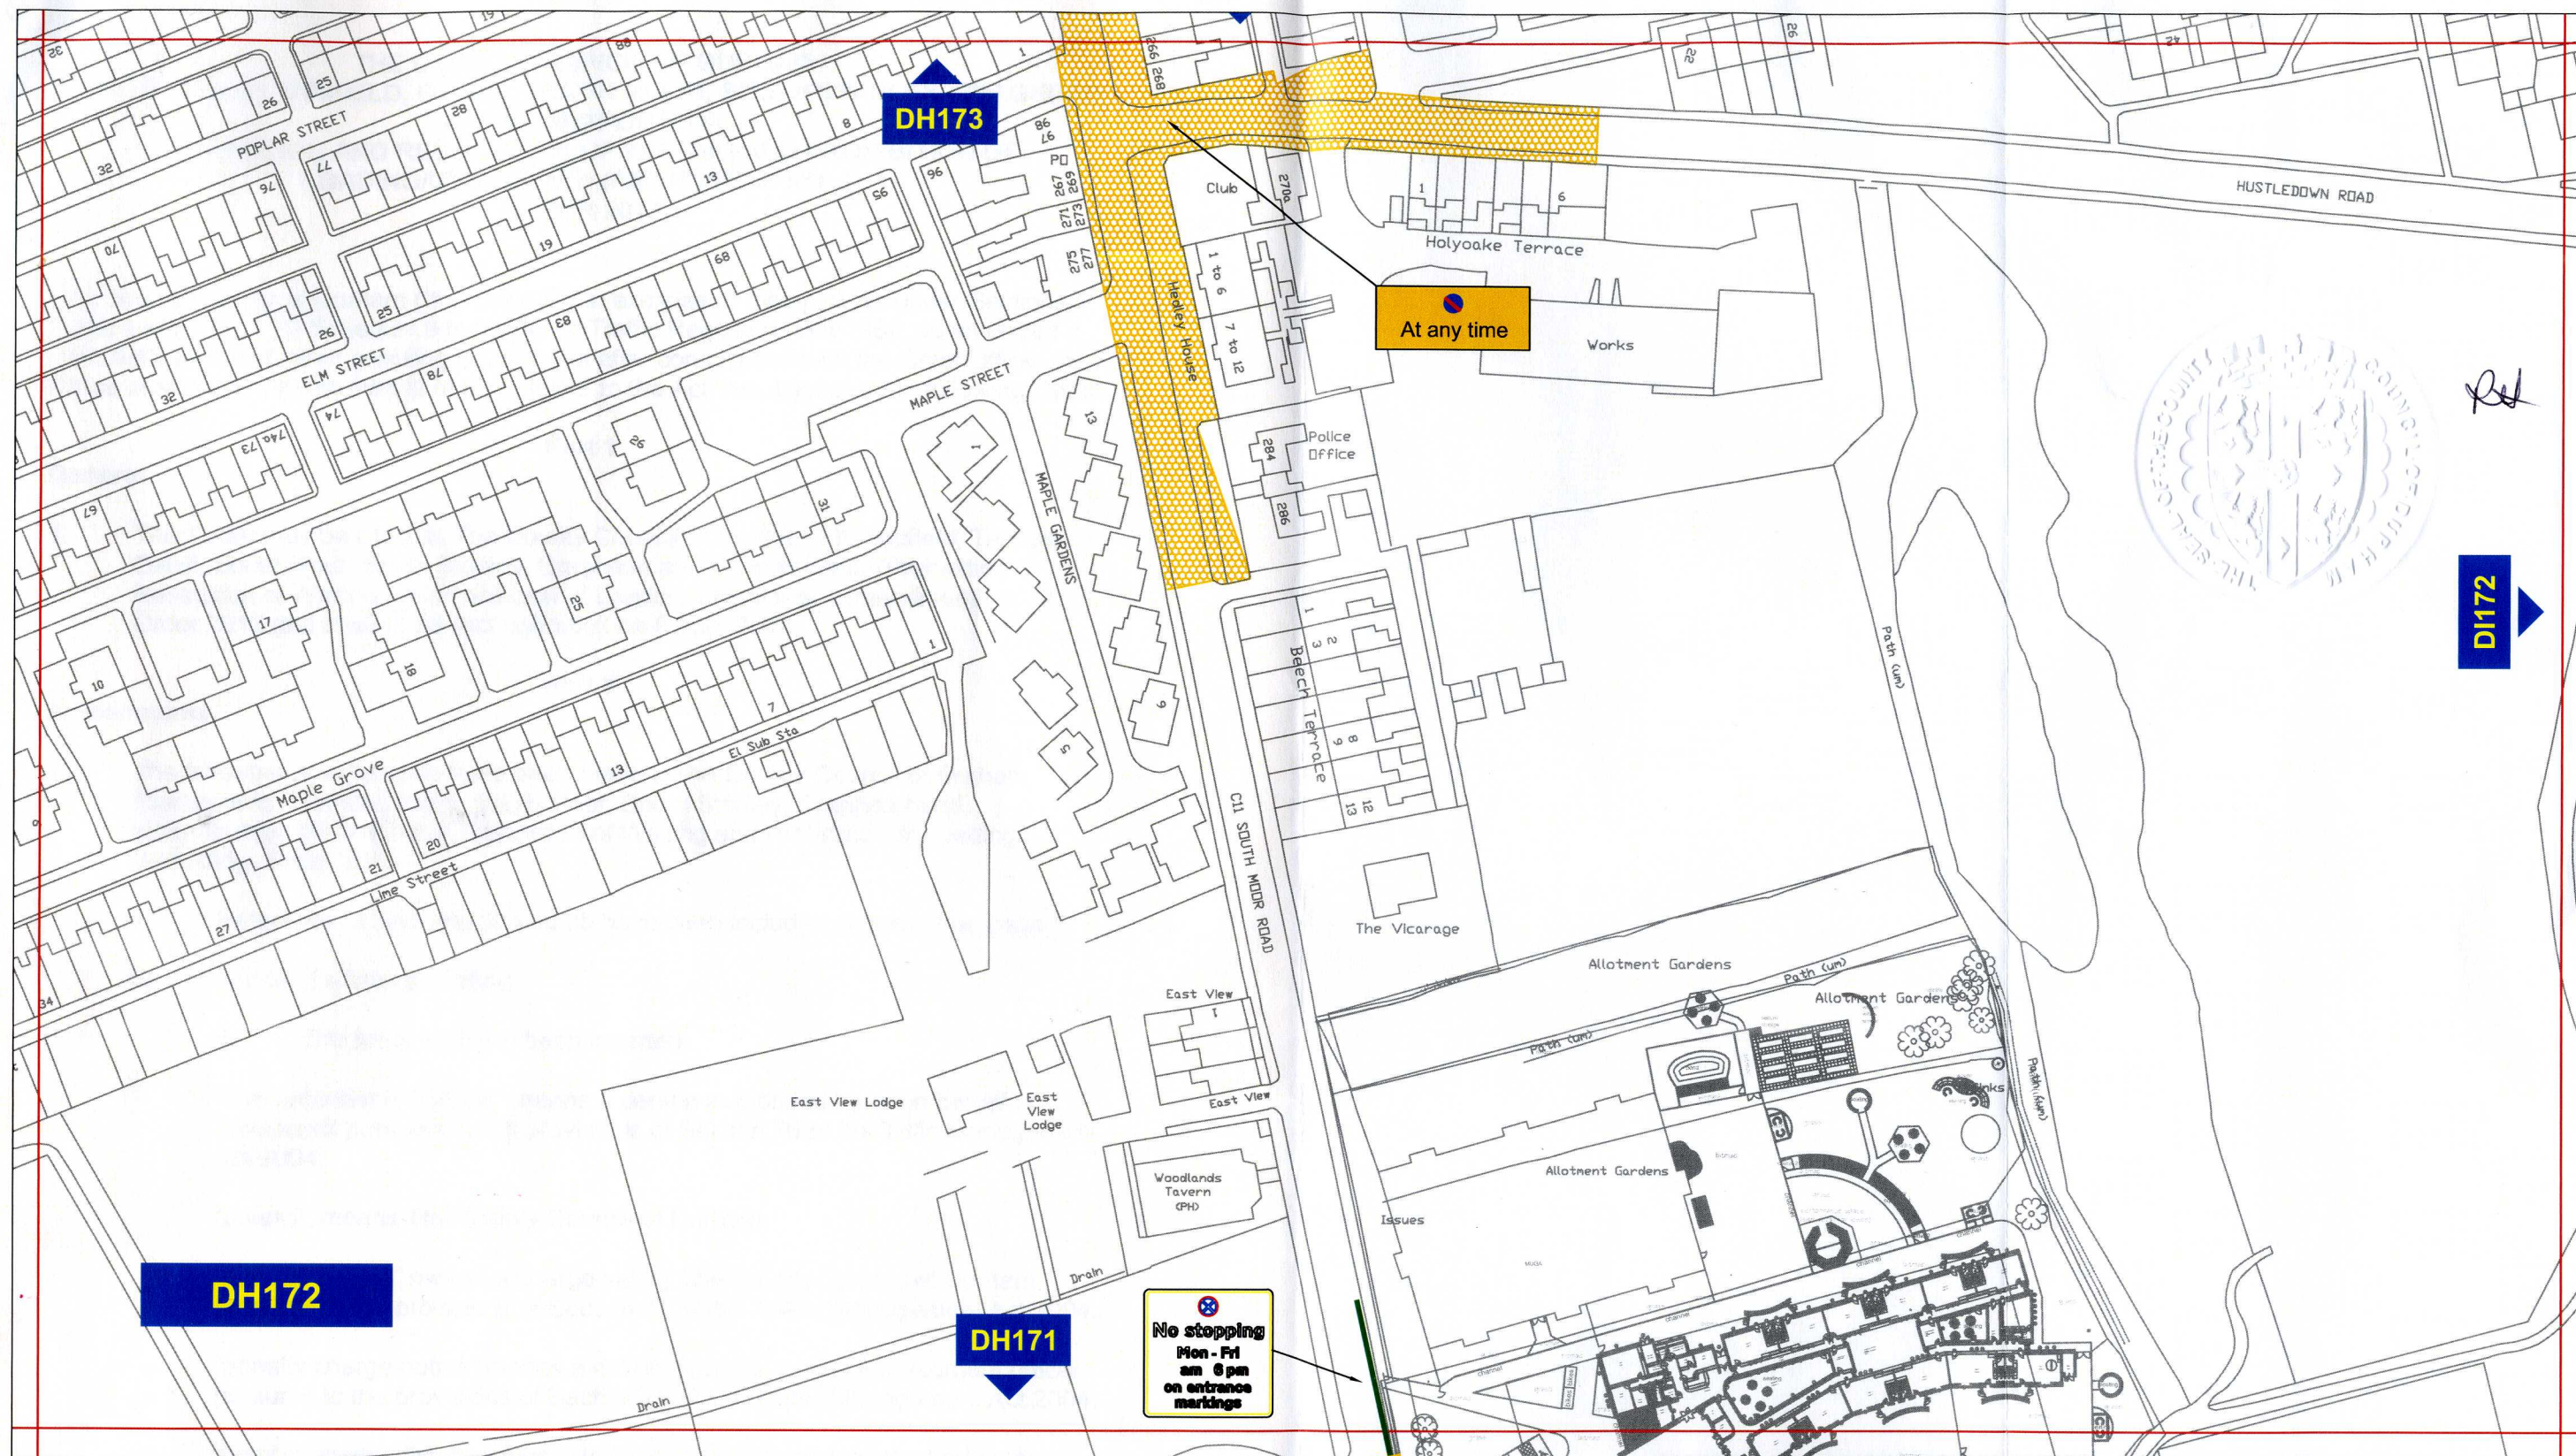

### Key to Types of Restriction

-  No Waiting At Any Time
-  No Stopping

PATH:


Reproduced from Ordnance Survey material with the permission of Ordnance Survey on behalf of the Controller of Her Majesty's Stationery Office © Crown copyright. Unauthorised reproduction infringes Crown copyright and may lead to prosecution or civil proceedings. Durham County Council. LA 100049055. 2012.



Corporate Director  
Regeneration & Economic  
Development

Strategic Traffic Management  
County Hall, Durham DH1 5UQ

### SOUTH MOOR PARKING AND WAITING RESTRICTIONS

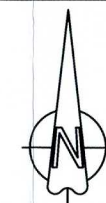

Scale:	1:1250 @ A3		
Date:	November 2012		
Drawn by:	S.Jones	Signature:	<i>du</i>
Date Sealed:	7/3/13	Map Schedule:	DH172