

**THE COUNTY COUNCIL OF DURHAM
(CHESTER-LE-STREET AND BIRTLEY)
(PROHIBITION AND RESTRICTION OF WAITING, LOADING/UNLOADING
& PARKING PLACES) (CONSOLIDATION ORDER NO. 2) (AMENDMENT NO. 1)
ORDER 2012**

The County Council of Durham ("the Council") in exercise of their powers under Sections 1, 2, 4, 32 and 35 and Part IV of Schedule 9 to the Road Traffic Regulation Act 1984, as amended ("the Act") and of all other enabling powers and after consultation with the Chief Officer of Police in accordance with Part III of Schedule 9 to the Act, hereby make the following Order:-

Part 1

1. General

This Order may be cited as The County Council of Durham (Chester-le-Street and Birtley (Prohibition and Restriction of Waiting, Loading/Unloading & Parking Places) (Consolidation Order No. 2) (Amendment No. 1) Order 2012 and shall come into operation on 5 November 2012.

Part II

2. Amendments

- a) The following Order has been amended:

The County Council of Durham (Chester-le-Street and Birtley) (Prohibition and Restriction of Waiting, Loading/Unloading & Parking Places) (Consolidation Order No. 2) Order 2012

- b) The following plans dated 05/07/12 have been replaced with plans dated 27/09/12 in the identified Schedules below:

DY172 – Schedules 1, 2, 4, 5, 6 and 7
DZ171 – Schedules 1 and 4
DZ172 – Schedules 1 and 7

167.

Part III


Saving


3. In so far as any provision of this Order conflicts with any provision which is contained in an Order made or having effect as if made under the Act or by or under any other enactment then the provisions of this Order shall prevail.
4. The prohibitions and restrictions imposed by this Order shall be in addition to and not in derogation from any restriction or requirement imposed by any regulations made or having effect as if made under the Act or by or under any other enactment.

GIVEN UNDER THE COMMON SEAL)
OF THE COUNTY COUNCIL OF DURHAM)
ON 27 SEPTEMBER 2012)

Richard Holden

53483

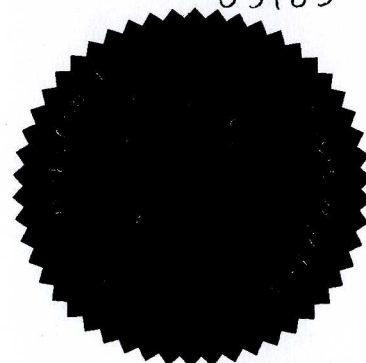

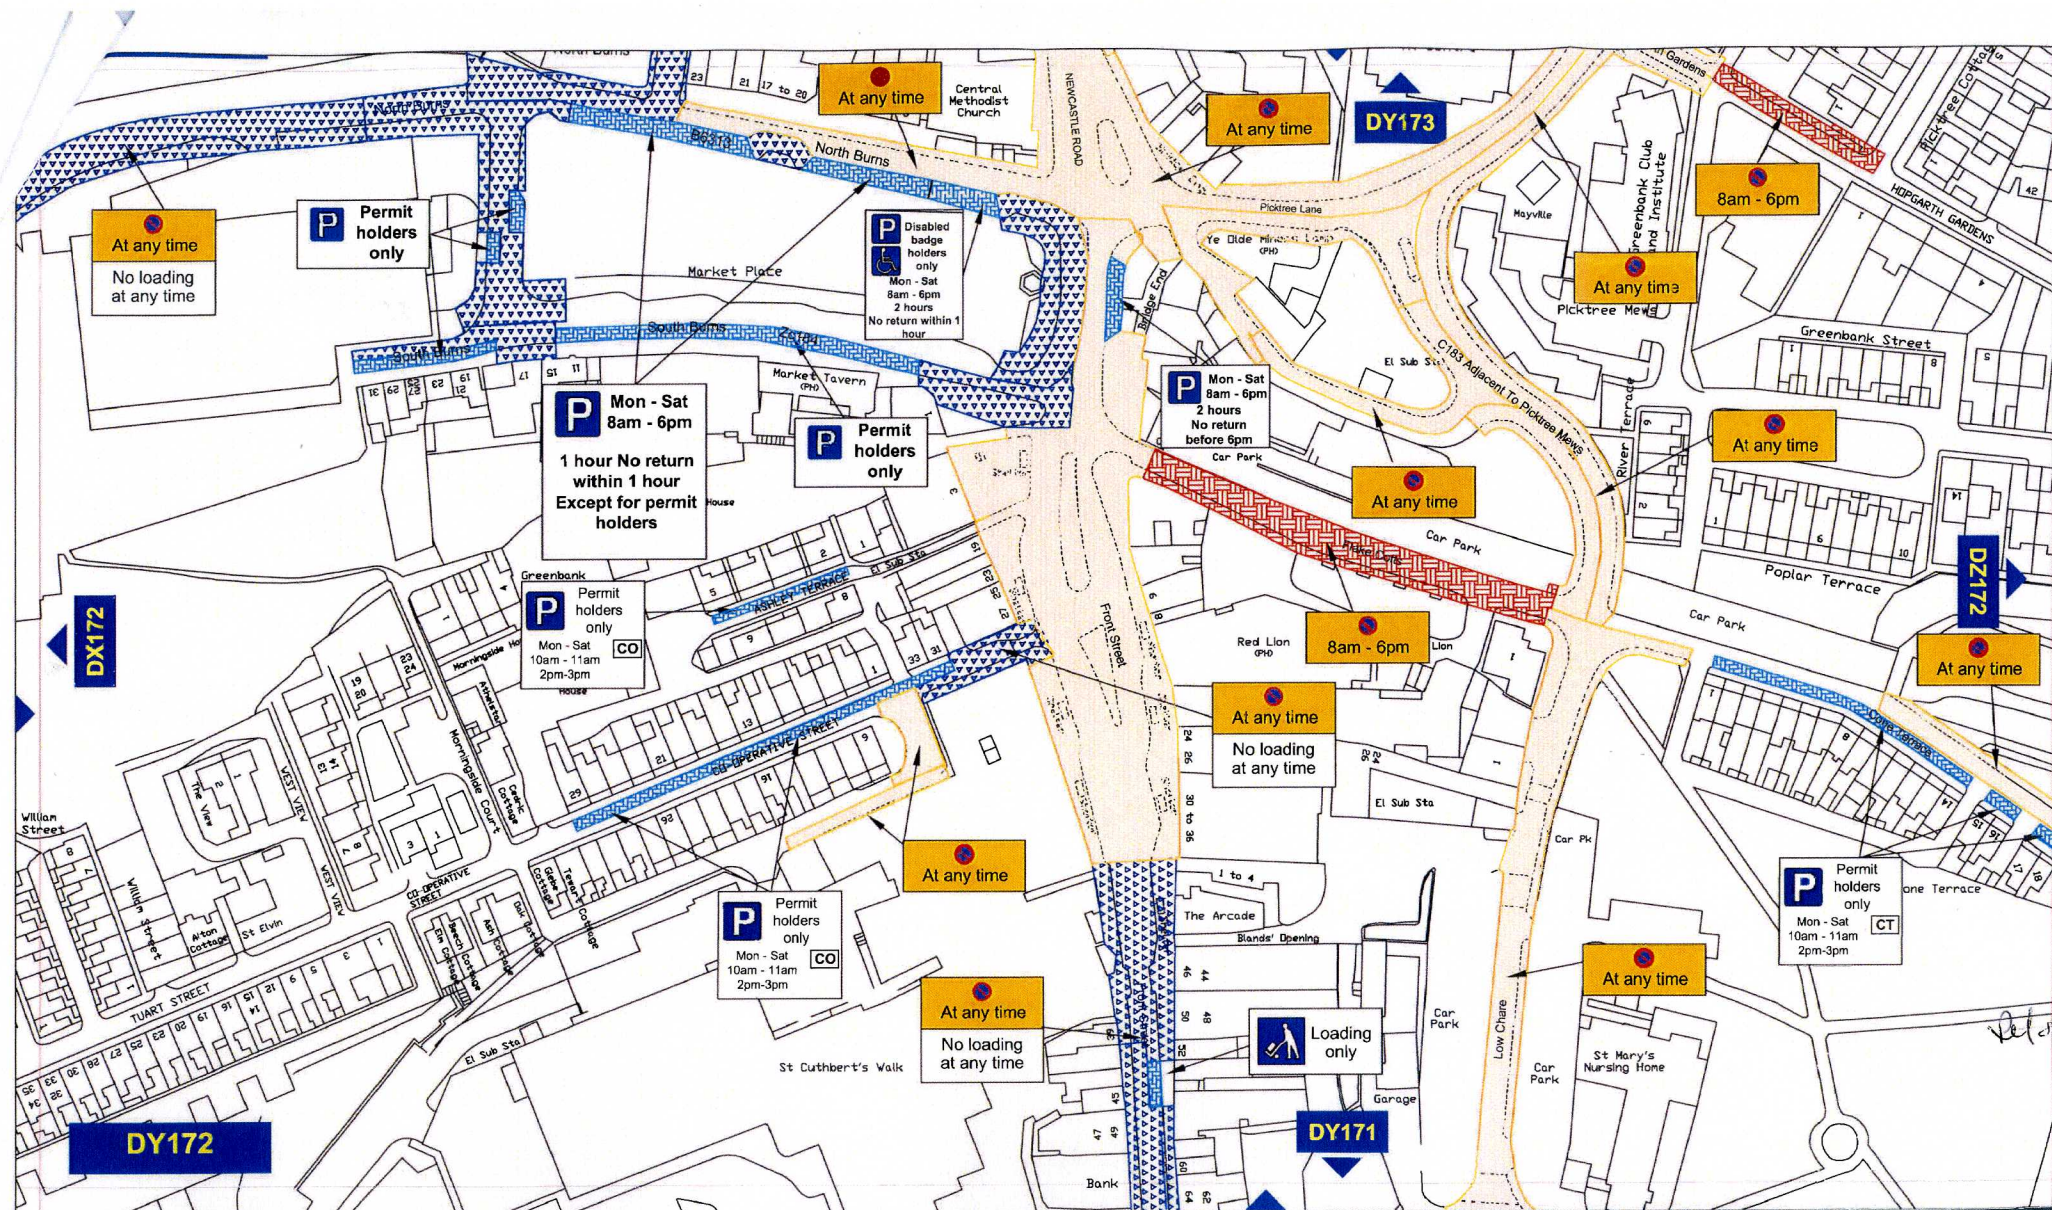


Key to Types of Restriction


	No Waiting At Any Time		No Waiting And No Loading/Unloading At Any Time
	Restricted Waiting		Restricted Bays

Reproduced from Ordnance Survey material with the permission of Ordnance Survey on behalf of the Controller of Her Majesty's Stationery Office © Crown copyright. Unauthorised reproduction infringes Crown copyright and may lead to prosecution or civil proceedings. Durham County Council. LA 100049055. 2012.

Chester-le-Street - Parking and Waiting Restrictions													
Corporate Director Regeneration & Economic Development													
Strategic Traffic Management County Hall, Durham DH1 5UQ													
	<table border="1"> <tr> <td>Scale:</td> <td>1:1250 @ A3</td> </tr> <tr> <td>Date:</td> <td>September 2012</td> </tr> <tr> <td>Drawn by:</td> <td>S. Thompson</td> </tr> <tr> <td>Date Sealed:</td> <td>27/9/12</td> </tr> <tr> <td>Signature:</td> <td></td> </tr> <tr> <td>Map Schedule:</td> <td>DY172</td> </tr> </table>	Scale:	1:1250 @ A3	Date:	September 2012	Drawn by:	S. Thompson	Date Sealed:	27/9/12	Signature:		Map Schedule:	DY172
Scale:	1:1250 @ A3												
Date:	September 2012												
Drawn by:	S. Thompson												
Date Sealed:	27/9/12												
Signature:													
Map Schedule:	DY172												

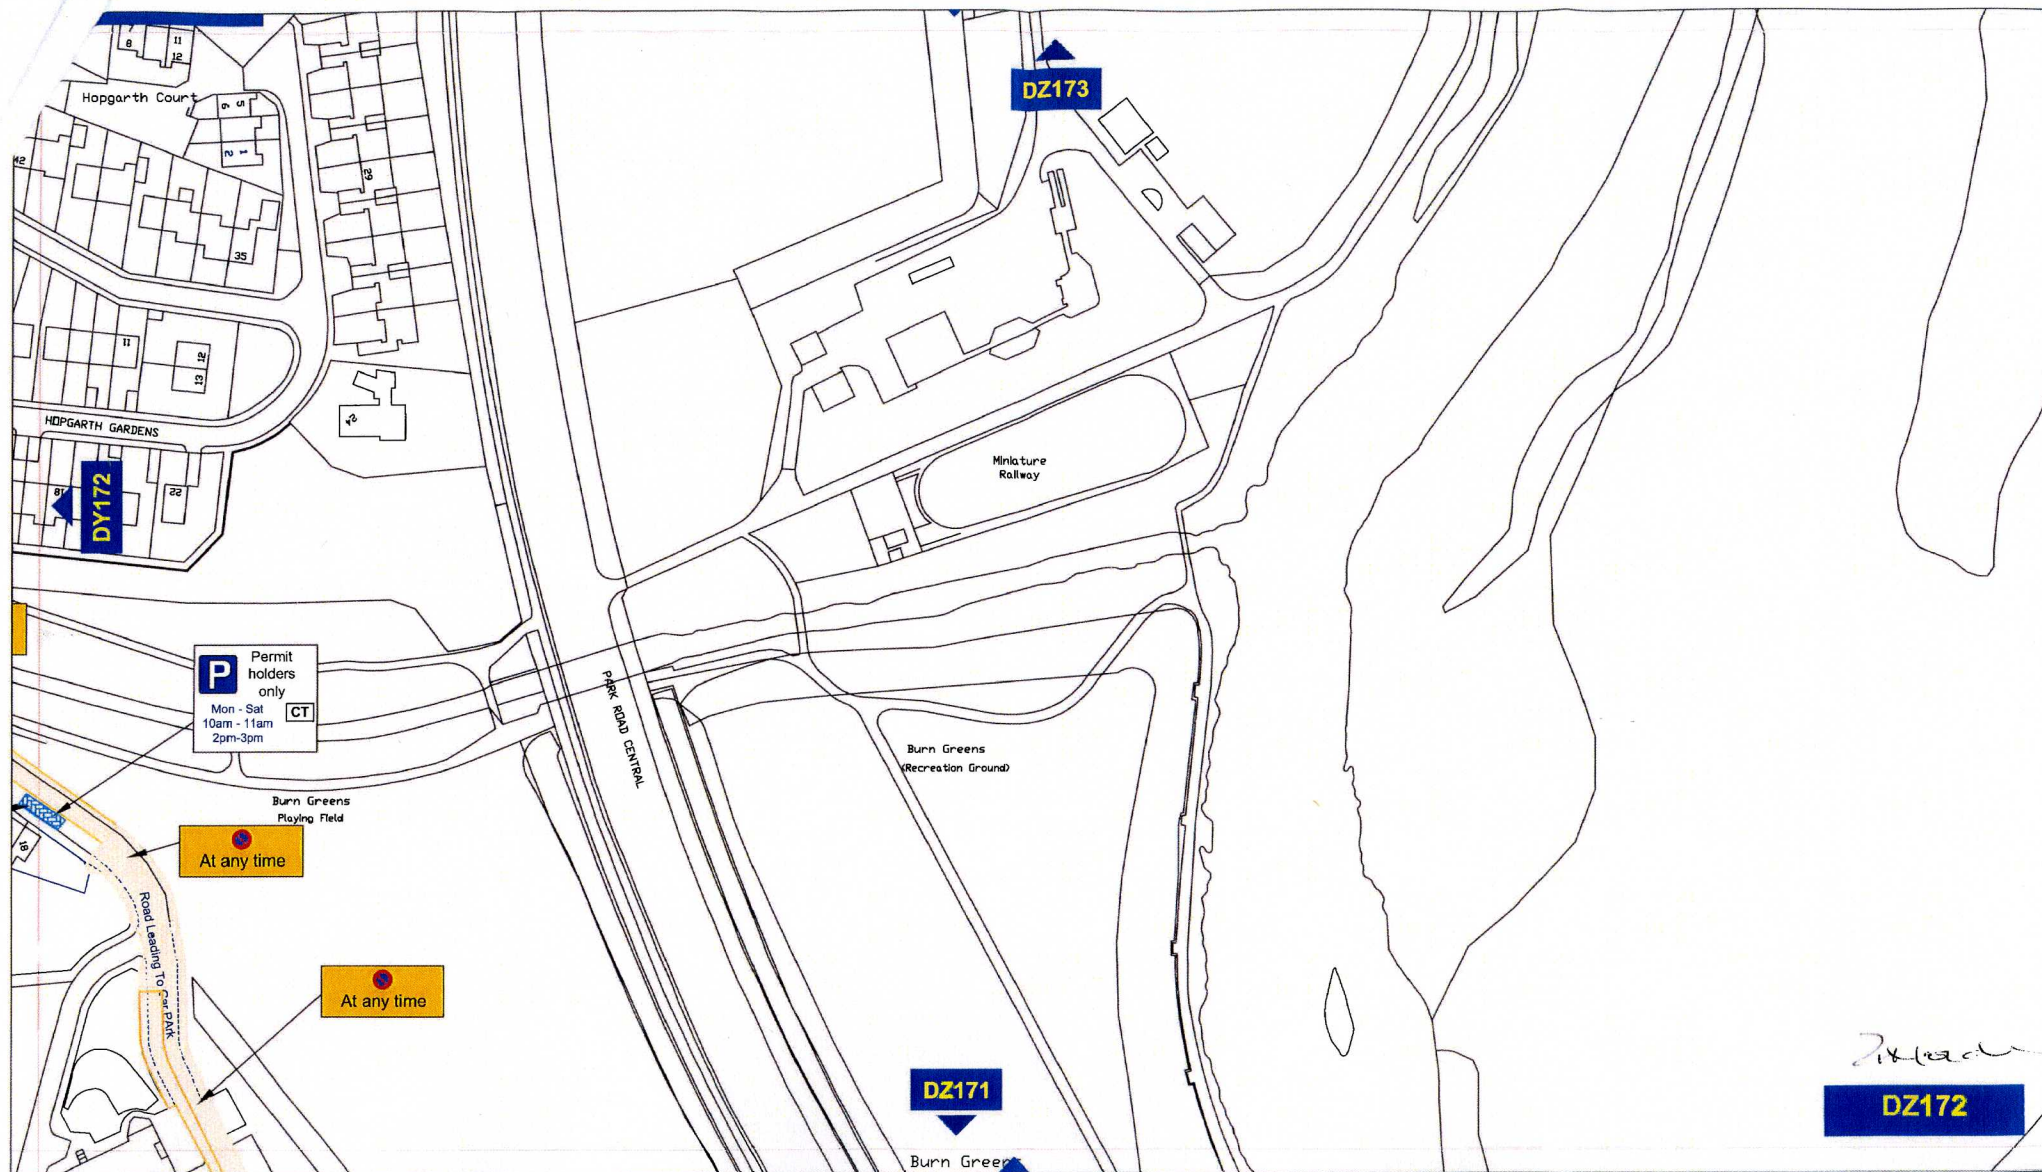

Key to Types of Restriction

-  No Waiting At Any Time
-  Restricted Bays


Reproduced from Ordnance Survey material with the permission of Ordnance Survey on behalf of the Controller of Her Majesty's Stationery Office © Crown copyright. Unauthorised reproduction infringes Crown copyright and may lead to prosecution or civil proceedings. Durham County Council. LA 100049055. 2012.





Corporate Director
Regeneration & Economic
Development

Strategic Traffic Management
County Hall, Durham DH1 5UQ

CHESTER-LE-STREET - PARKING AND WAITING RESTRICTIONS

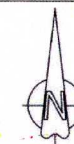

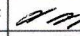Scale:	1:1250 @ A3		
Date:	September 2012		
Drawn by:	S.Thompson	Signature:	
Date Sealed:	27/9/12	Map Schedule:	DZ172

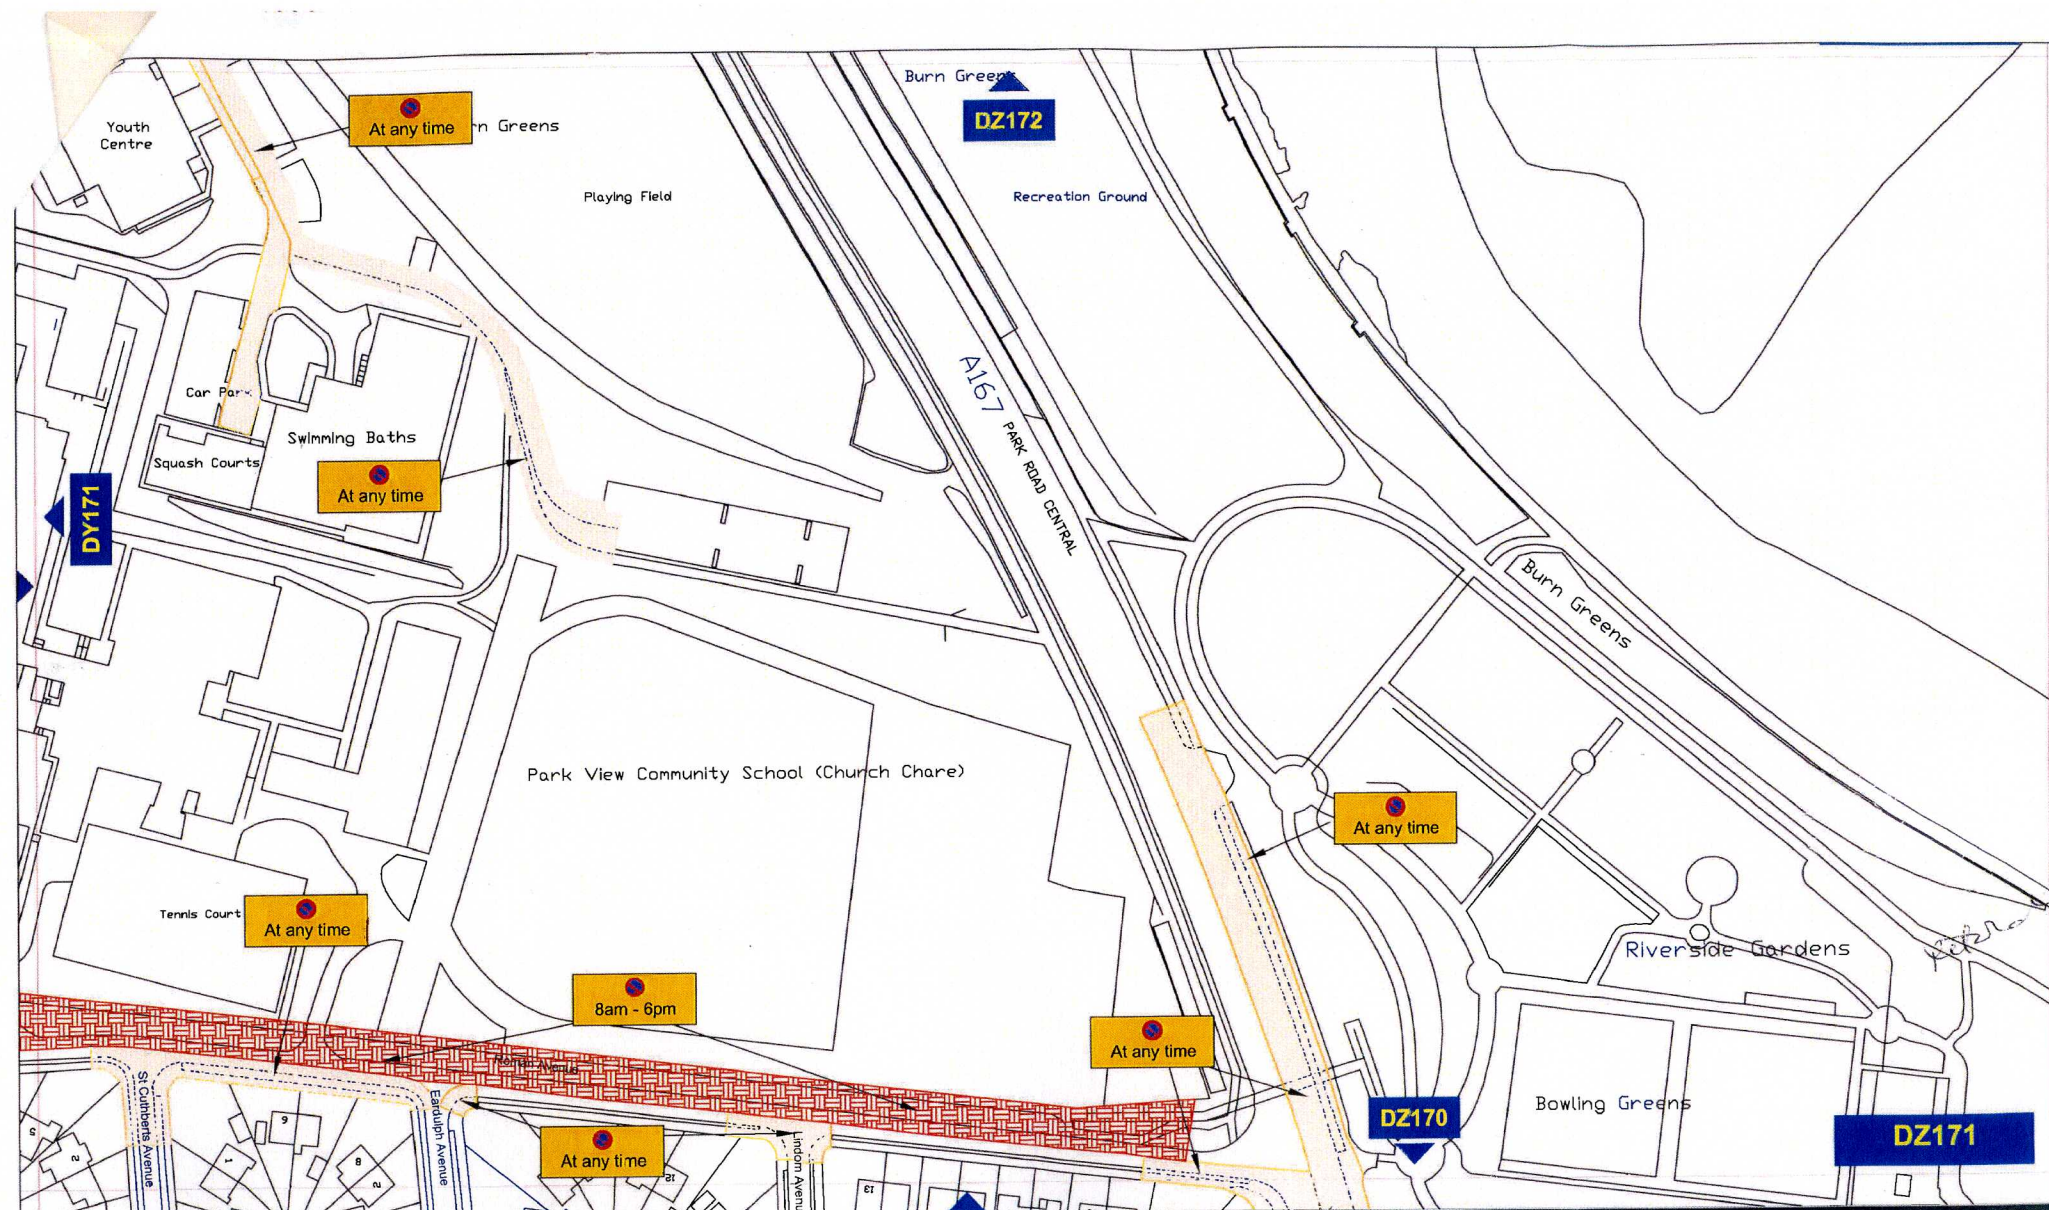

Key to Types of Restriction


-  No Waiting At Any Time
-  Restricted Waiting


Reproduced from Ordnance Survey material with the permission of Ordnance Survey on behalf of the Controller of Her Majesty's Stationery Office © Crown copyright. Unauthorised reproduction infringes Crown copyright and may lead to prosecution or civil proceedings. Durham County Council. LA 100049055. 2012.



Corporate Director
Regeneration & Economic
Development
Strategic Traffic Management
County Hall, Durham DH1 5UQ

CHESTER-LE-STREET - PARKING AND WAITING RESTRICTIONS

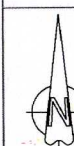

Scale:	1:1250 @ A3		
Date:	September 2012		
Drawn by:	S. Thompson	Signature:	
Date Sealed:	27/9/12	Map Schedule:	DZ171