

**THE COUNTY COUNCIL OF DURHAM
(DURHAM CITY NORTH EAST)
(PARKING AND WAITING RESTRICTIONS) CONSOLIDATION ORDER 2015
(AMENDMENT NO. 1) ORDER 2023**

The County Council of Durham ("the Council") in exercise of their powers under Sections 1, 2, 4, 32 & 35 and Part IV of Schedule 9 to the Road Traffic Regulation Act 1984, as amended ("the Act") and Part 6 of the Traffic Management Act 2004, as amended and of all other enabling powers and after consultation with the Chief Officer of Police in accordance with Part III of Schedule 9 to the Act, hereby make the following Order:-

1.General

This Order may be cited as The County Council of Durham (Durham City North East) (Parking & Waiting Restrictions) Consolidation Order 2015 (Amendment No. 1) Order 2023 and shall come into operation on the 1st Day of April 2024.

2.Amendments

The under-noted amendments have been made to the following Order:

The County Council of Durham (Durham City North East) (Parking & Waiting Restrictions) Consolidation Order 2015.

Purpose of Amendments

The following brief synopsis of amendments should be viewed in conjunction with the plans identified within the Schedules to the above Order, however the plan(s) should prevail in the event of any discrepancy:

To amend the existing 'Permit Holders Only' restrictions from 'Monday-Saturday, 8am-6pm' to 'All days, 8am-6pm' for the extent of the following permit holders only zones:

- a. **Zone AG** Gilesgate and St Giles Close – plans EA139 and EA140 refer.
- b. **Zone B** Boyd Street, High Wood View, Church Lane, Stockton Road, – plans DY136 and DY137 refer.
- c. **Zone C** Elvet Crescent – plan DZ138 refers.
- d. **Zone D** Leazes Place - plan DZ139 refers.
- e. **Zone E** Douglas Villas, Hillcrest, Bakehouse Lane, Mayorswell Close, Mayorswell Field, Ravensworth Terrace and Wear View – plans DZ139 and DZ140 refer.
- f. **Zone F** Ferens Close, Ferens Park, Orchard Drive and Wearside Drive - plans EA140, EA141 DZ140 and DZ141 refer.

To amend the existing 'Permit Holders or Pay & Display' restrictions from 'Monday-Saturday, 8am-6pm' to 'All days, 8am-6pm' for the extent of the following permit holders only zones:

- a. **Zone B** Church Street, Stockton Road and Oswald Court – plans DY136 and DY137 refer.
- b. **Zone C** Court Lane, Elvet Waterside, Green Lane, New Elvet, Old Elvet, Old Elvet South – Plans DY138, DZ138, DZ139 & EA138 refer.
- c. **Zone E** Claypath, Ellis Leazes, Gilesgate, Leazes Lane and Renny Street– plans DZ139 and DZ140 and DY139 refer.
- d. **Zone F** - Orchard Drive and Providence Row - plan DZ141 refers.
- e. **Zone H** Station Lane, St Hilds Lane, Pelaw Leazes Lane, Plans EA140, DZ139 and DZ140 refer.

To amend the existing 'Restricted Waiting' restrictions from 'Monday-Saturday, 8am-6pm' to 'All days, 8am-6pm' on:

- a. Gilesgate – plans DZ139, EA139 and EA140 refer.

To amend the existing 'Loading Only, restricted bays' from 'Monday-Saturday, 8am-6pm' to 'All days, 8am-6pm' on:

- a. Elvet Crescent – plan DZ138 refers.
- b. New Elvet – plan DY138 refers.

3.Schedules

The Plans EA138, EA139, EA140, DY136, DY137, DY138 and DY139 , DZ136, DZ137, DZ138, DZ139, DZ140 and DZ141 have been amended to reflect the changes to those restrictions noted in Article 2 above. Where the plans are referenced in the Schedules to the Order described in Article 2 above, new plans bearing the seal date as at the date of this Amendment Order have been inserted.

4.Saving


Insofar as any provision of this Order conflicts with any provision which is contained in an Order made or having effect as if made under the Act or by or under any other enactment then the provisions of this Order shall prevail.

The prohibitions and restrictions imposed by this Order shall be in addition to and not in derogation from any restriction or requirement imposed by any regulations made or having effect as if made under the Act or by or under any other enactment.

**MADE THIS 15TH DAY OF MARCH 2024 BY
THE AFFIXING OF THE COMMON SEAL OF THE COUNTY COUNCIL
OF DURHAM BY ORDER:**

.....
**AUTHORISED SIGNATORY
(A PERMANENT OFFICER OF THE COUNTY COUNCIL)**



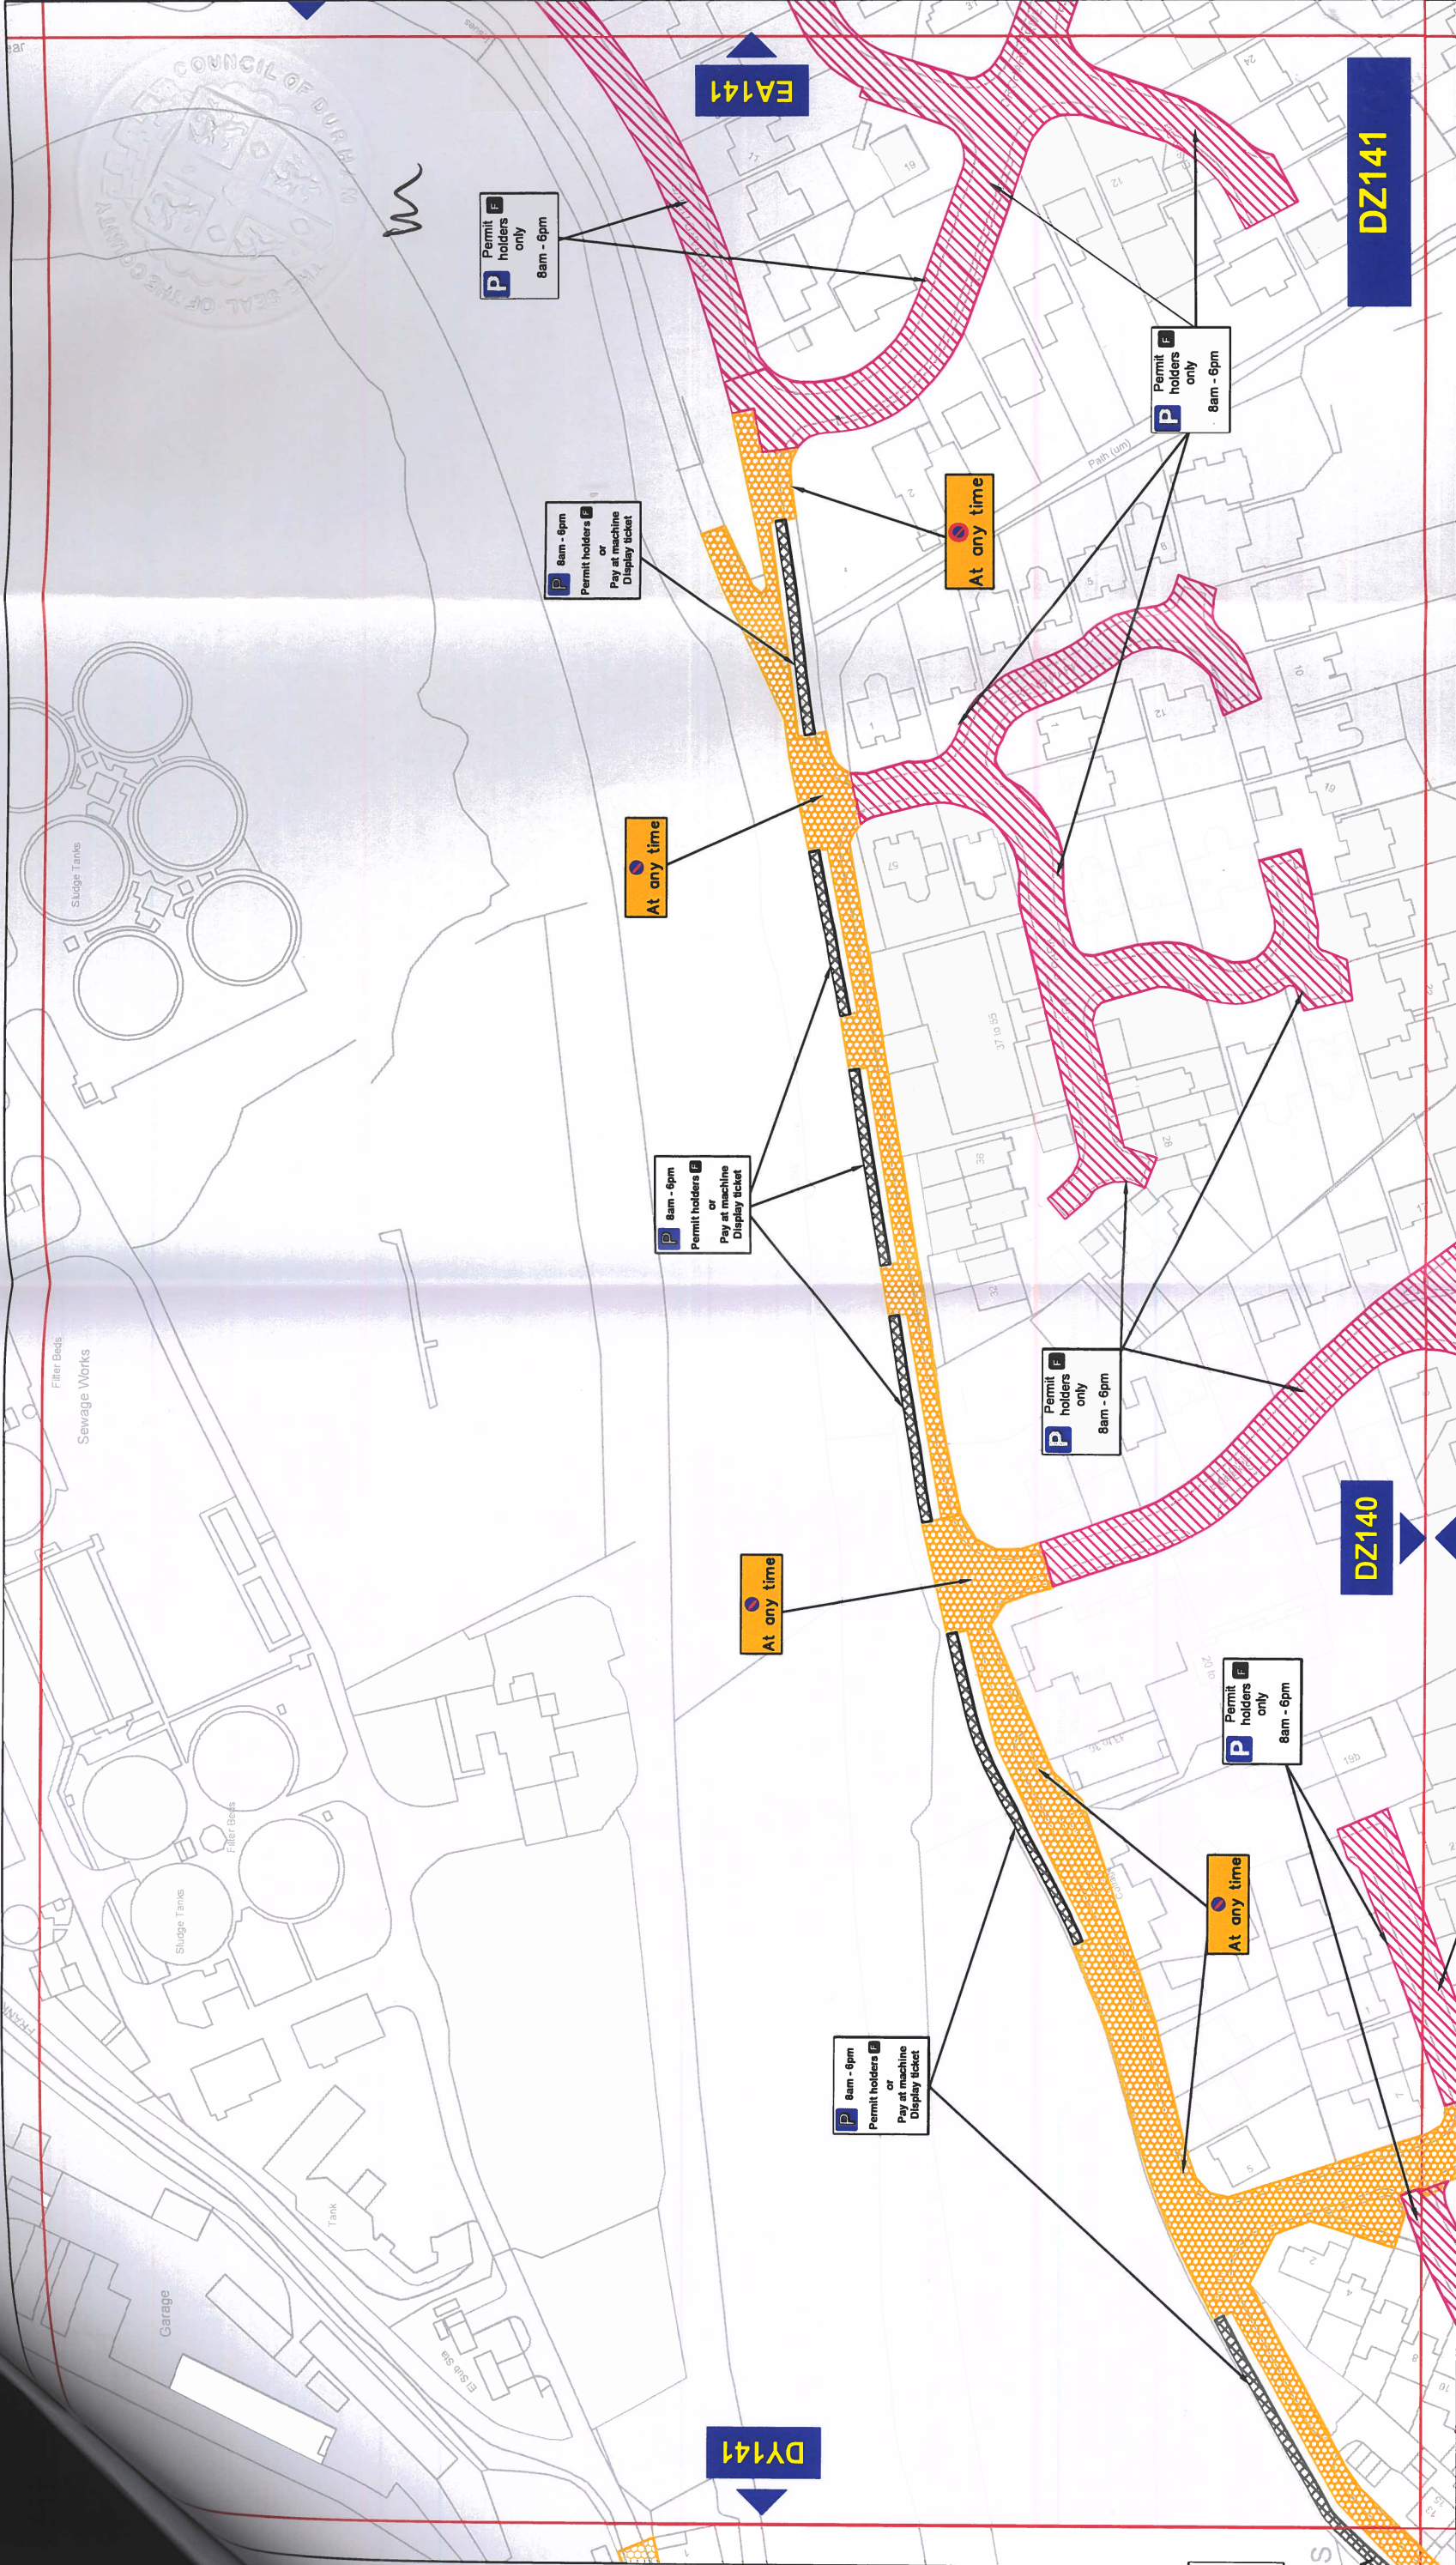

Key to Types of Restriction

- No Waiting At Any Time
- Pay and Display and Permit Holders
- Permit Holders Only

XXXXXX Individual Reference Number



Durham
County Council


Corporate Director
Regeneration, Economy and Growth

Strategic Traffic Management

County Hall, Durham DH1 5UQ

THE COUNTY COUNCIL OF DURHAM
DURHAM CITY, NORTH EAST
(PARKING & WAITING RESTRICTIONS)
TRAFFIC REGULATION AMENDMENT ORDER 2023
FINAL

Scale:	1:1250 @ A3
Date:	October 2023
Drawn by:	D. Arnold
Signature:	D. Arnold
Date Sealed:	
Map Schedule:	DZ141

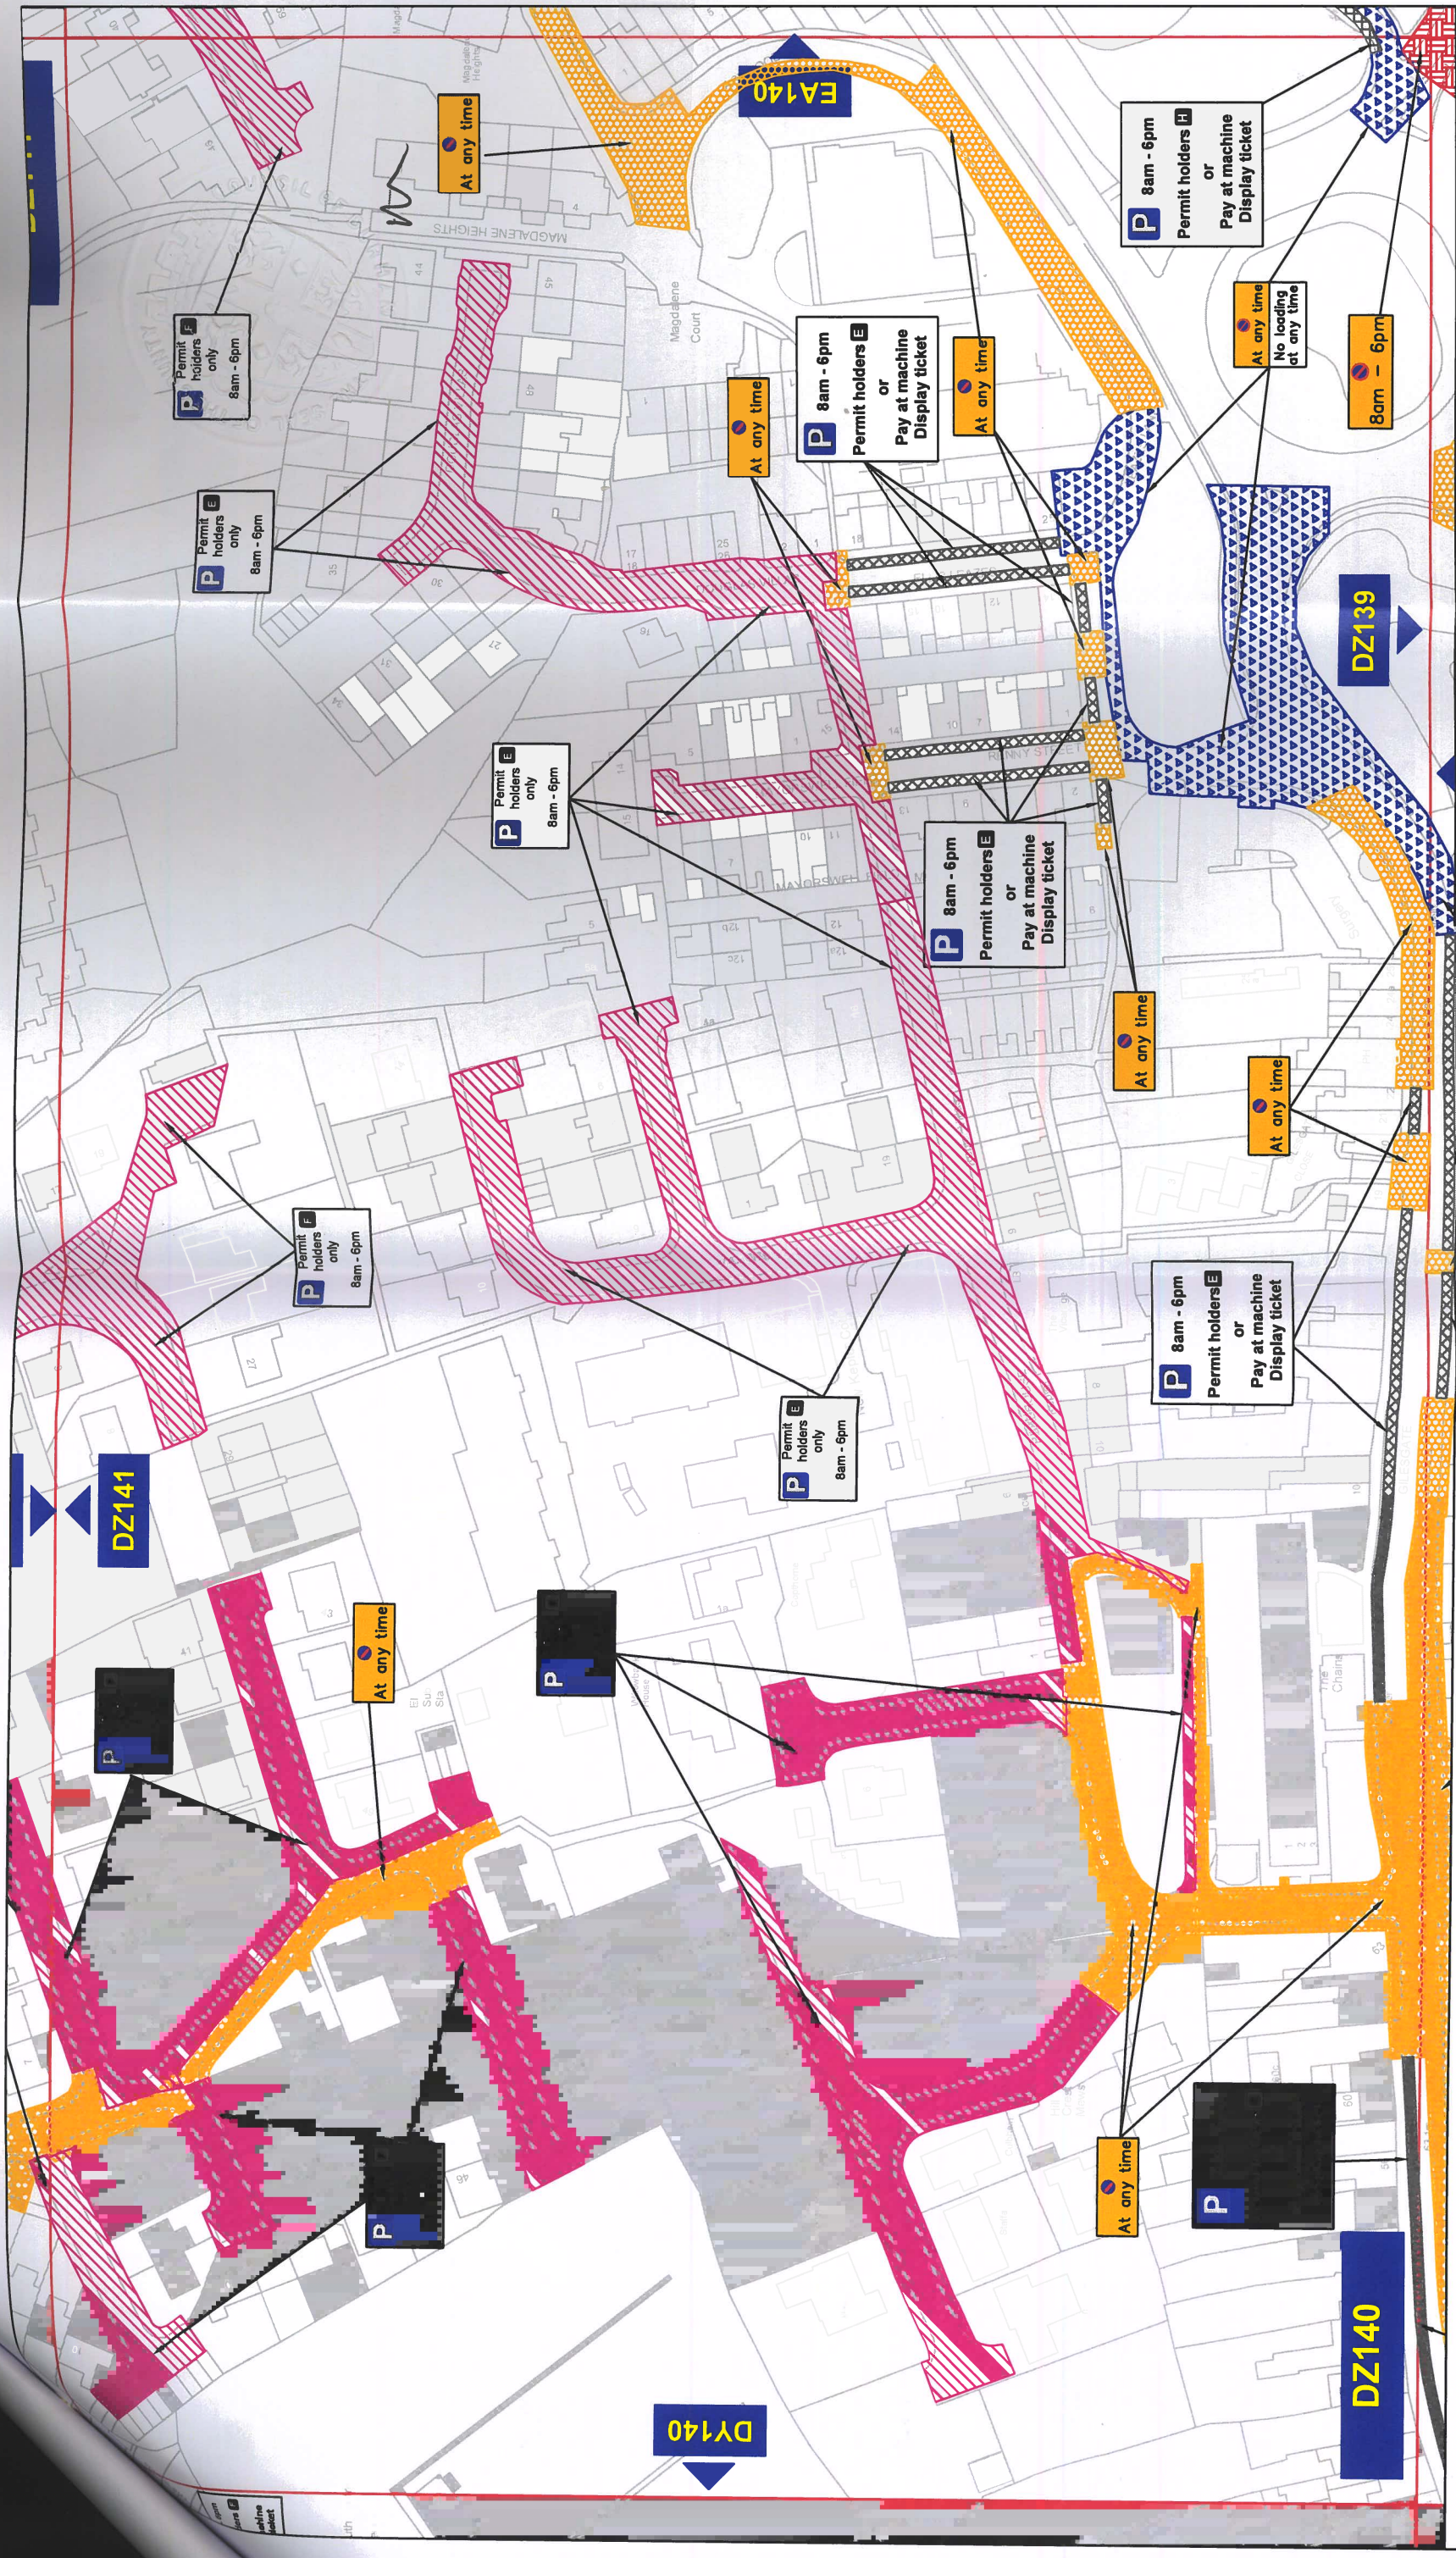

Key to Types of Restriction

- No Waiting At Any Time
- Restricted Waiting
- No Waiting and No Loading/Unloading At Any Time
- Pay and Display and Permit Holders
- Permit Holders Only

XXXXX Individual Reference Number




Corporate Director
Regeneration, Economy and Growth

Strategic Traffic Management
County Hall, Durham DH1 5UQ

THE COUNTY COUNCIL OF DURHAM
DURHAM CITY, NORTH EAST
(PARKING & WAITING RESTRICTIONS)
TRAFFIC REGULATION AMENDMENT ORDER 2023
FINAL

	Scale:	1:1250 @ A3		
	Date:	October 2023		
	Drawn by:	D. Arnold	Signature:	<i>D. Arnold</i>
	Date Sealed:		Map Schedule:	DZ140

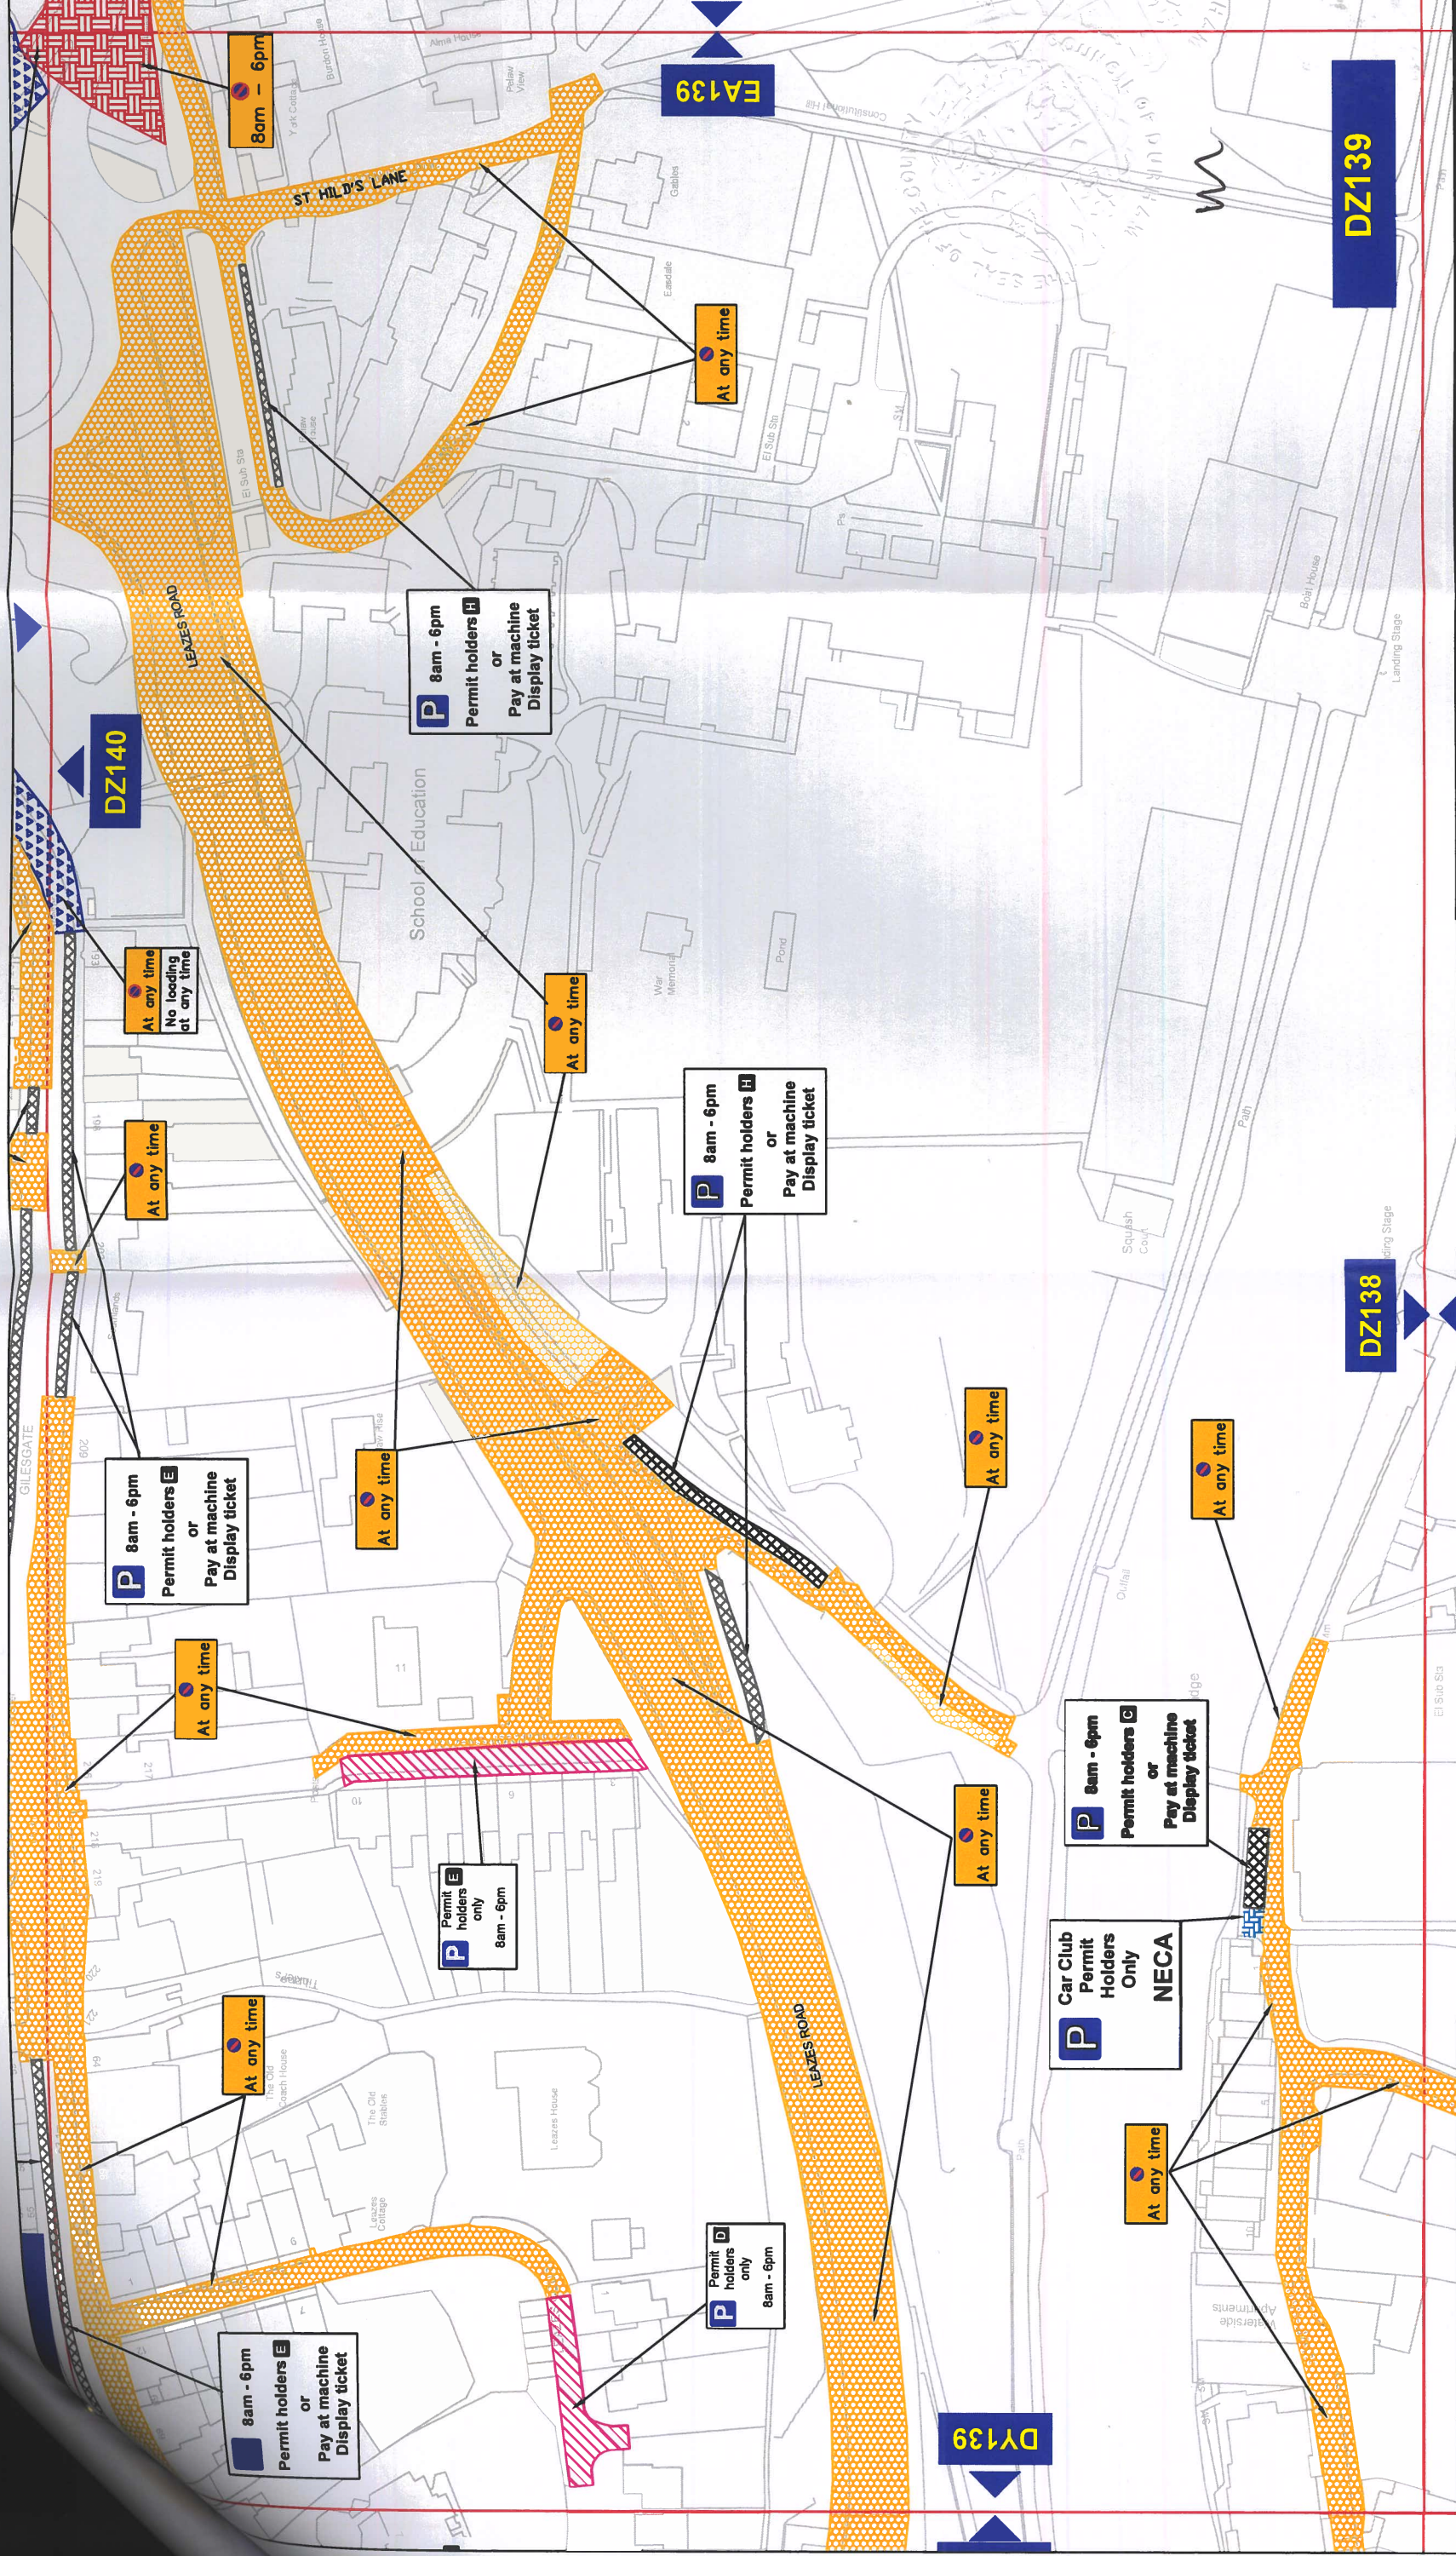

Key to Types of Restriction

- | | No Waiting At Any Time | Restricted Waiting | No Waiting and No Loading/Unloading At Any Time | Pay and Display and Permit Holders |
|--------|---|---|---|---|
| Orange |  |  |  |  |

- | Permit Holders Only | Restricted Bay |
|---|---|
|  |  |

Individual Reference Number

XXXX



**THE COUNTY COUNCIL OF DURHAM
DURHAM CITY, NORTH EAST
(PARKING & WAITING RESTRICTIONS)
TRAFFIC REGULATION AMENDMENT ORDER 2023
FINAL**


	Scale:	1:1250 @ A3	
	Date:	October 2023	
	Drawn by:	D. Arnold	Signature: <i>D. Arnold</i>
	Date Sealed:		Map Schedule: DZ139

**Corporate Director
Regeneration, Economy and
Growth**

Strategic Traffic Management

County Hall, Durham DH1 5UQ

PATH: L:\TRAFFPROJ\06 REGULATION DESIGN & IMPLEMENTATION\Proposed Tariff and Duration Changes\Durham\Durham NE	Reproduced from Ordnance Survey material with the permission of Ordnance Survey on behalf of the Controller of His Majesty's Stationary Office © Crown copyright. Unauthorised reproduction infringes Crown copyright and may lead to prosecution or civil proceedings. Durham County Council. LA 100049055. 2023.
---	---

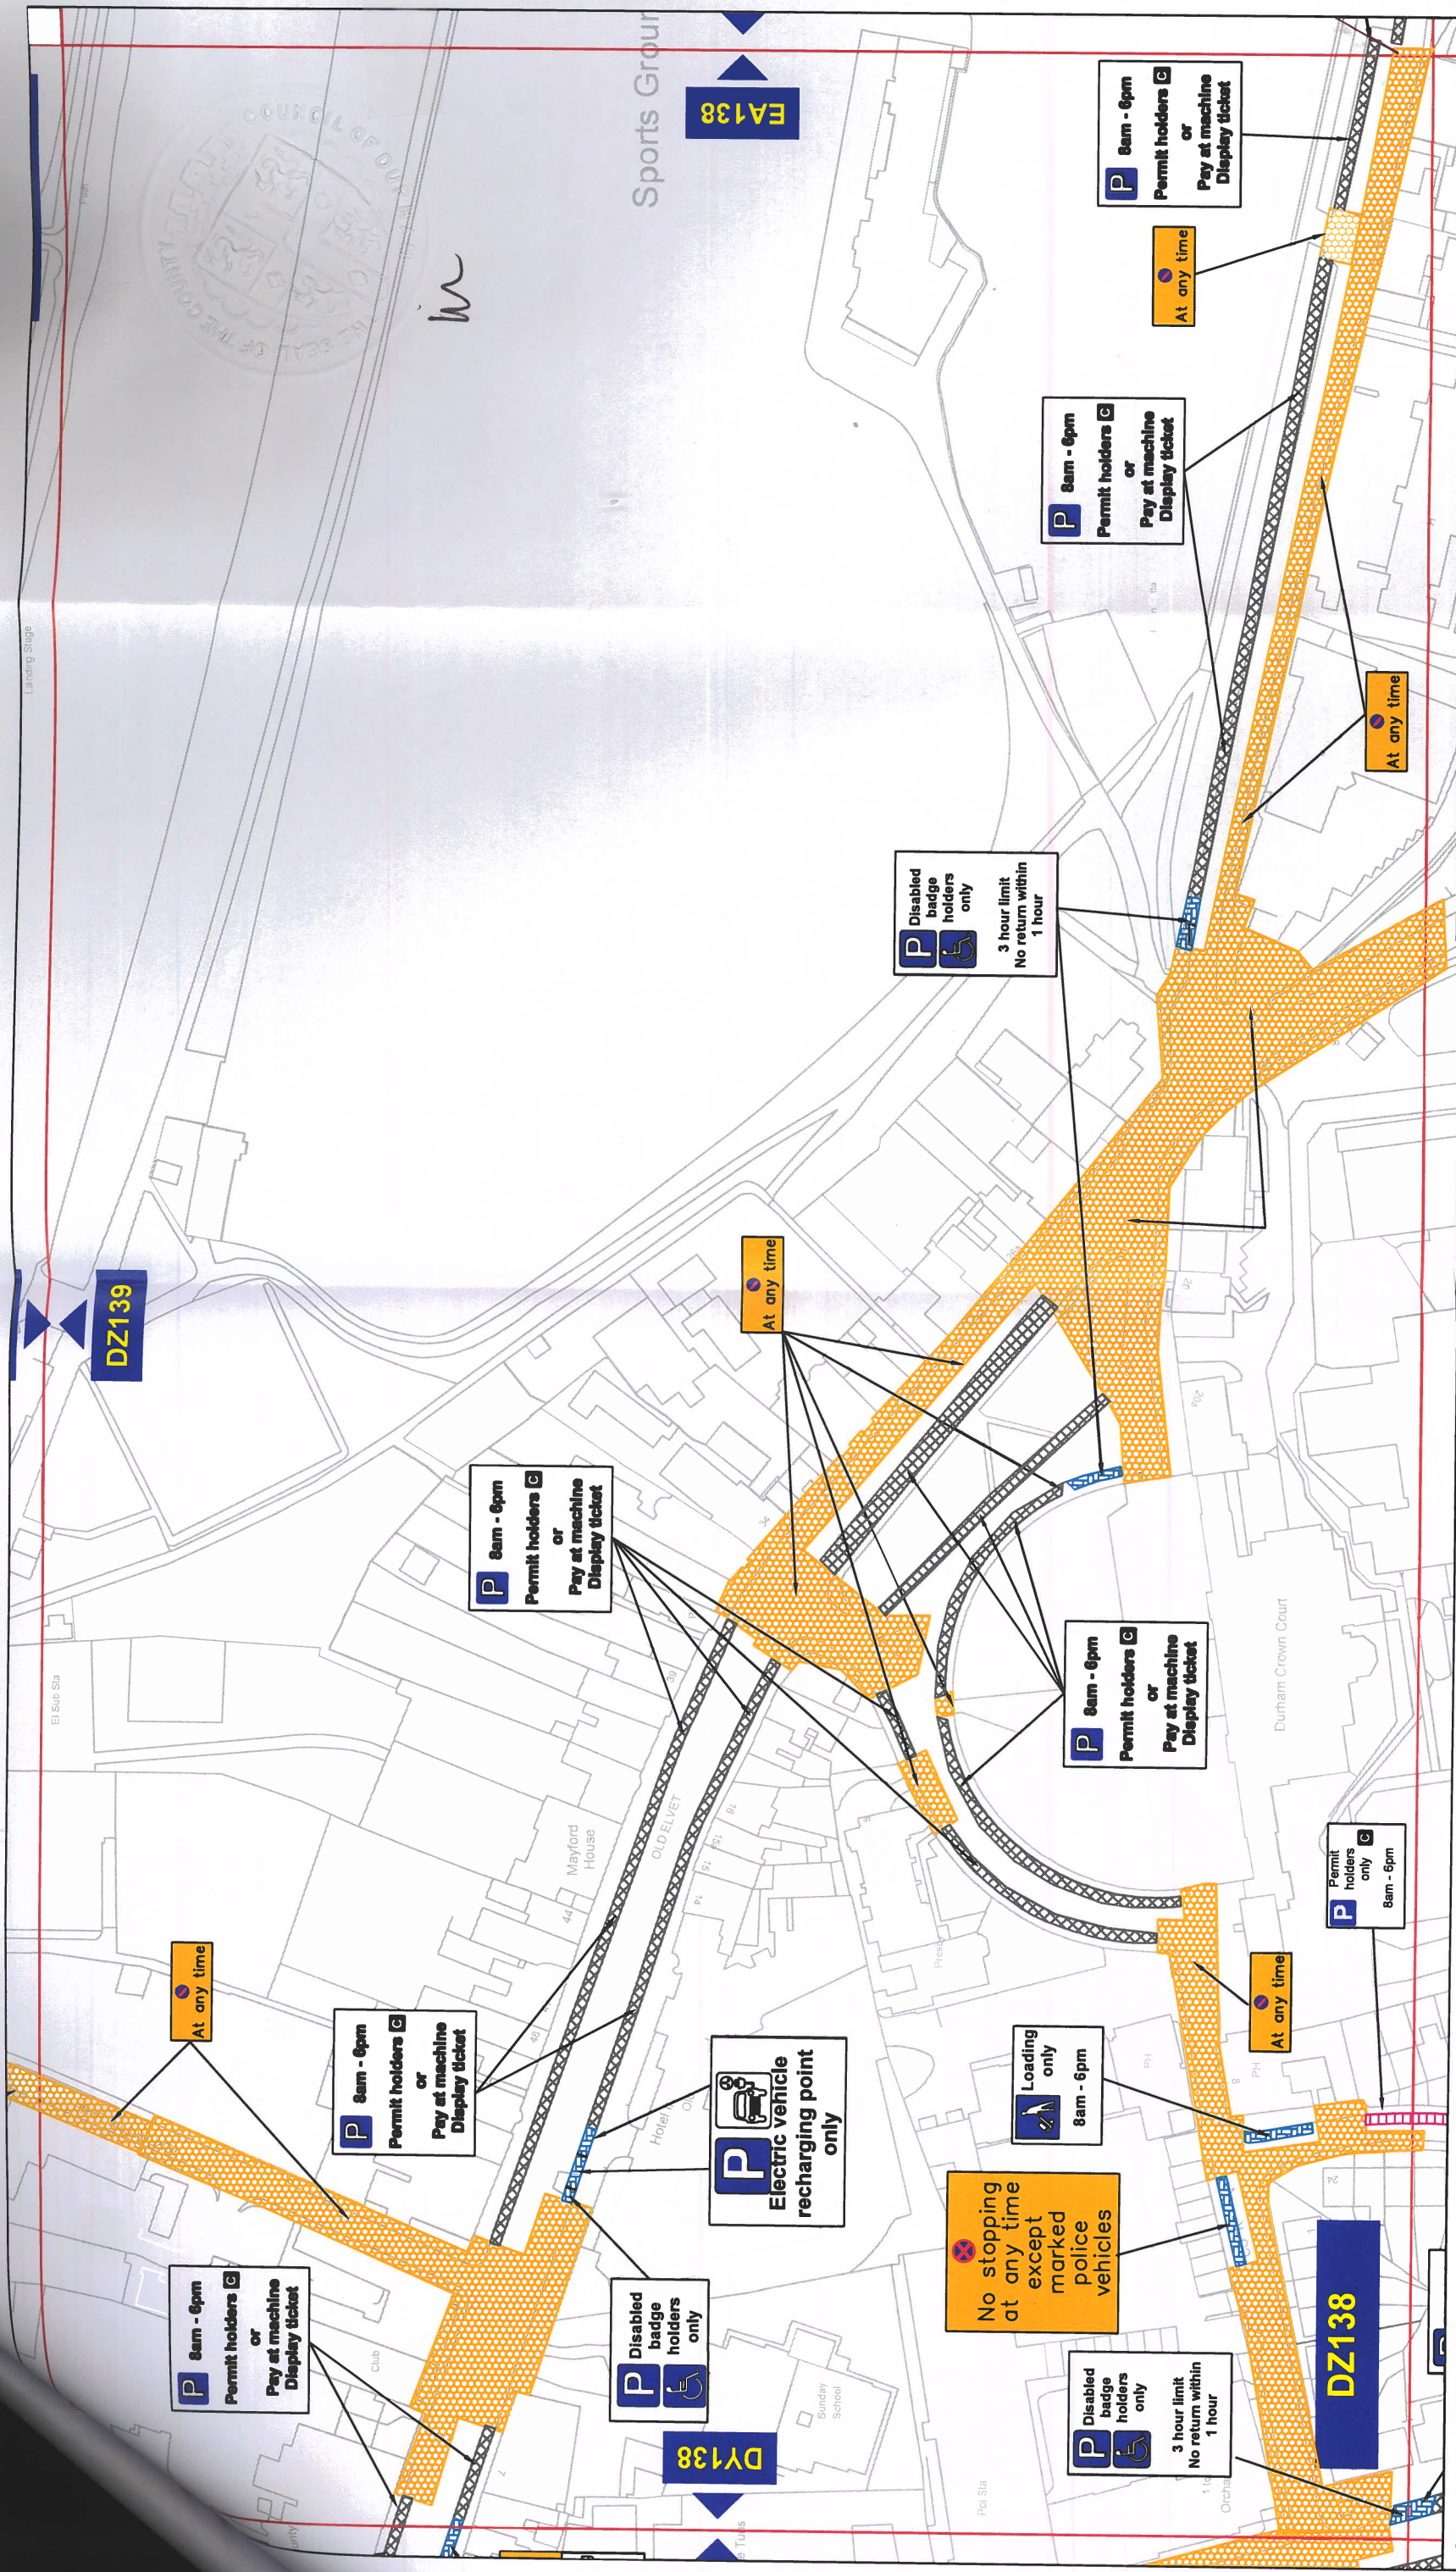

Key to Types of Restriction

- No Waiting At Any Time
- Restricted Bay
- Pay and Display and Permit Holders
- Permit Holders Only




XXXXX Individual Reference Number




Corporate Director
Regeneration, Economy and Growth

Strategic Traffic Management
County Hall, Durham DH1 5UQ

THE COUNTY COUNCIL OF DURHAM
DURHAM CITY, NORTH EAST
(PARKING & WAITING RESTRICTIONS)
TRAFFIC REGULATION AMENDMENT ORDER 2023
FINAL

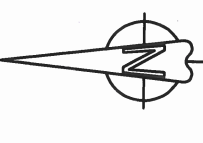

Scale: 1:1250 @ A3
Date: October 2023
Drawn by: D. Arnold
Signature: D. Arnold
Map Schedule: DZ138

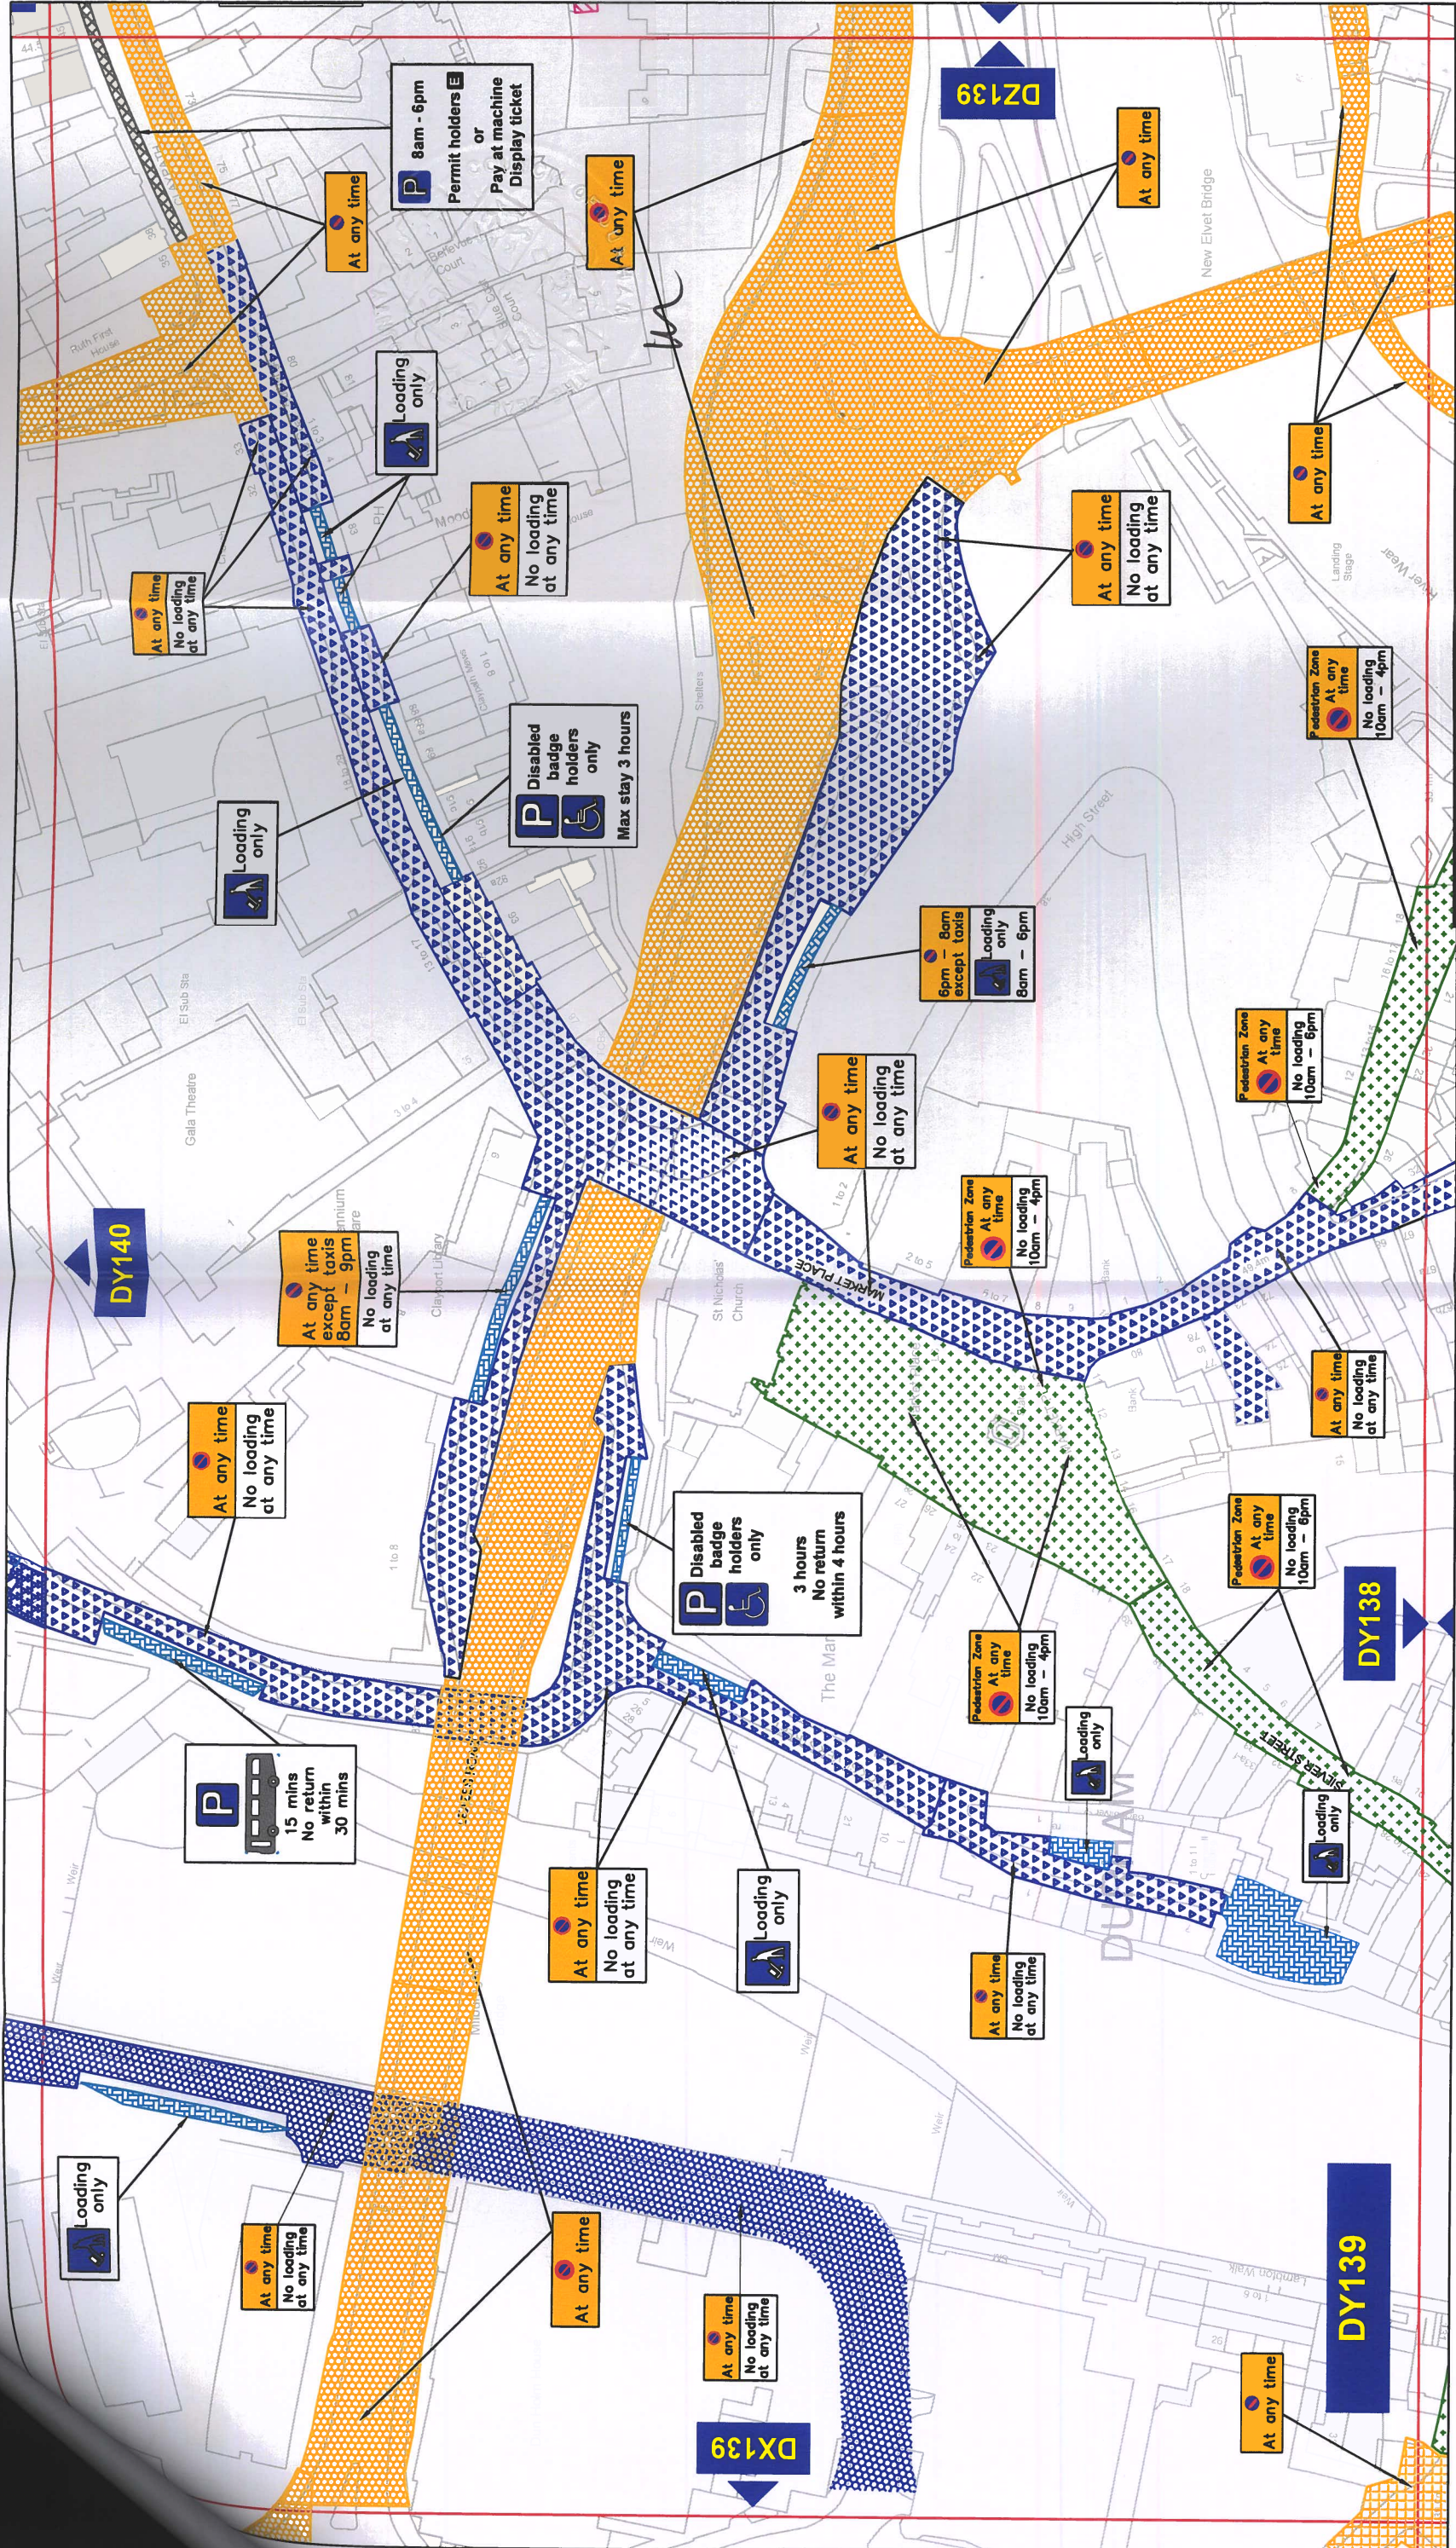

Key to Types of Restriction

	No Waiting At Any Time
	No Waiting and No Loading/Unloading At Any Time
	Restricted Waiting and Loading/Unloading
	Restricted Bay

Pay and Display and Permit Holders

	Pay and Display and Permit Holders
--	------------------------------------

Individual Reference Number

XXXXX

THE COUNTY COUNCIL OF DURHAM

DURHAM CITY, NORTH EAST

(PARKING & WAITING RESTRICTIONS)

TRAFFIC REGULATION AMENDMENT ORDER 2023

FINAL

Durham
County Council

Corporate Director
Regeneration, Economy and Growth

Strategic Traffic Management
County Hall, Durham DH1 5UQ

Scale: 1:1250 @ A3

Date: October 2023

Drawn by: D. Arnold


Signature:

Date Sealed:

Map Schedule: **DY139**

PATH: L:\TRAFFIC\PROJ006 REGULATION DESIGN & IMPLEMENTATION\Proposed Tariff and Duration Changes\Durham\Durham NE

Reproduced from Ordnance Survey material with the permission of Ordnance Survey on behalf of the Controller of His Majesty's Stationary Office © Crown copyright. Unauthorised reproduction infringes Crown copyright and may lead to prosecution or civil proceedings. Durham County Council. LA 100049055. 2023.

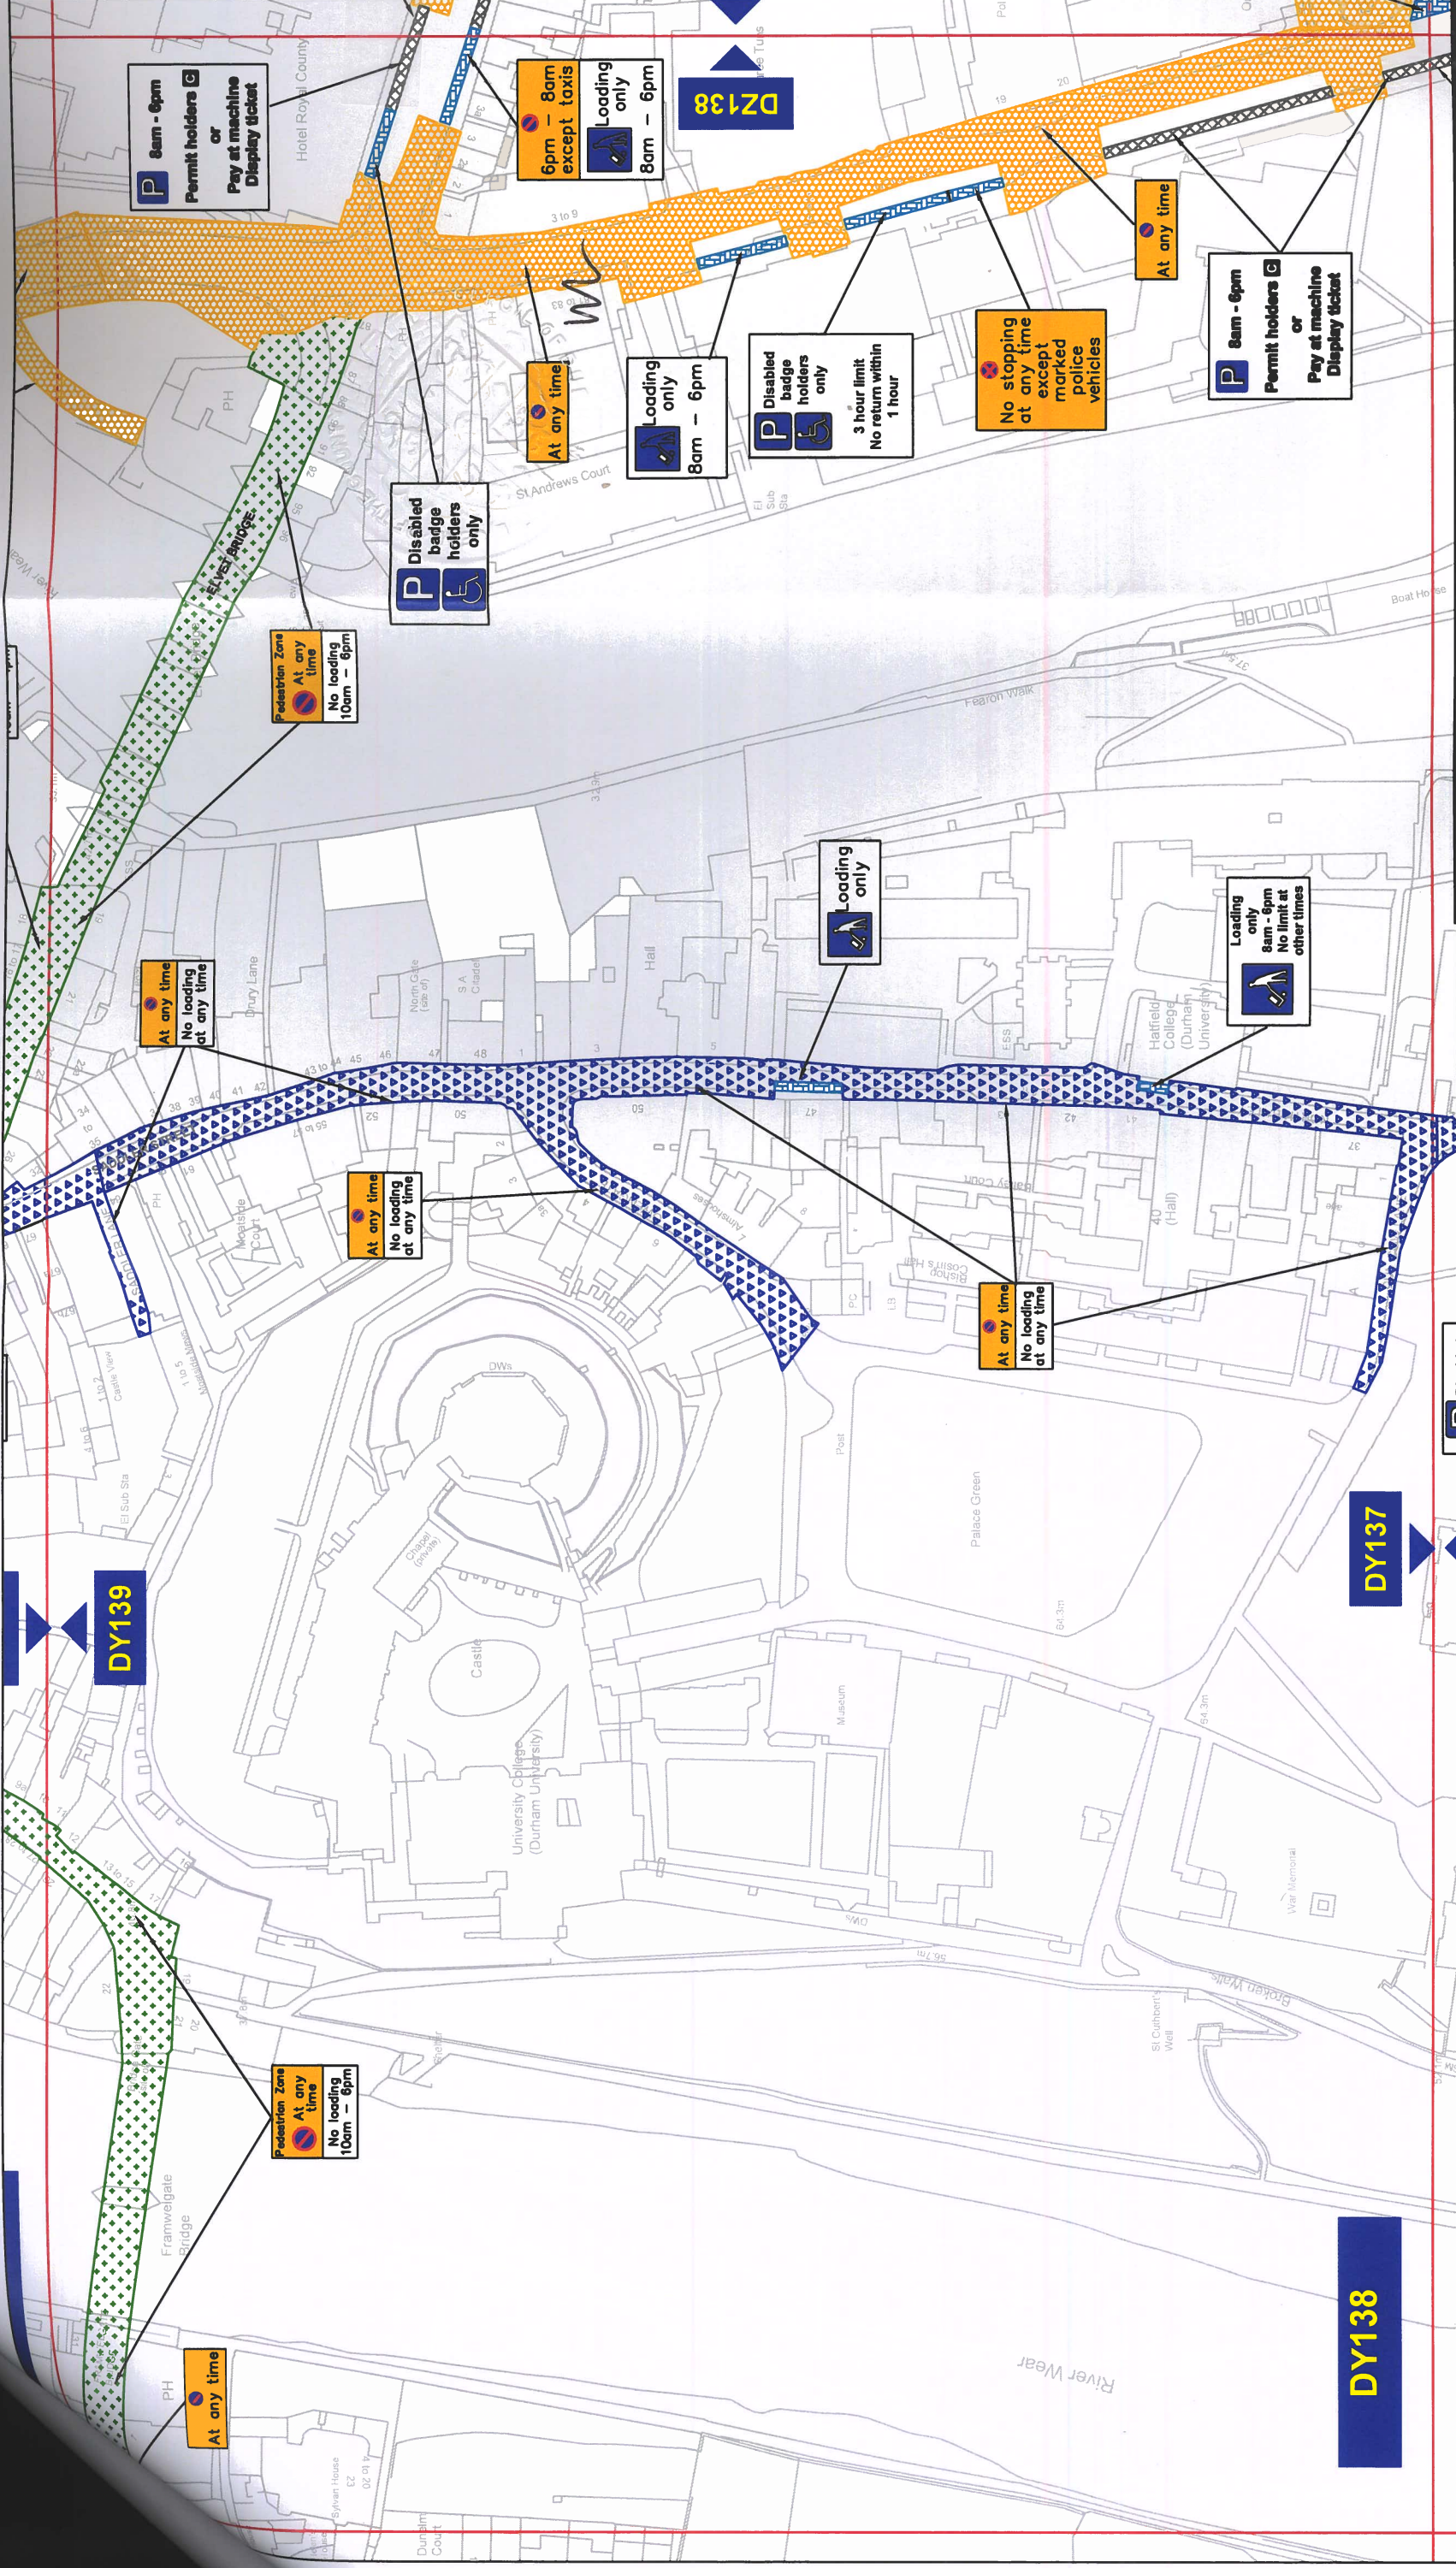

DY138

DY137

DY139

Key to Types of Restriction

- No Waiting At Any Time
- No Waiting and No Loading/Unloading At Any Time
- Restricted Waiting and Loading/Unloading
- Restricted Bay

Pay and Display and Permit Holders

XXXXX Individual Reference Number




Corporate Director
Regeneration, Economy and Growth

Strategic Traffic Management
County Hall, Durham DH1 5UQ

THE COUNTY COUNCIL OF DURHAM
DURHAM CITY, NORTH EAST
(PARKING & WAITING RESTRICTIONS)
TRAFFIC REGULATION AMENDMENT ORDER 2023
FINAL



Scale:	1:1250 @ A3
Date:	October 2023
Drawn by:	D. Arnold
Signature:	D. Arnold
Date Sealed:	
Map Schedule:	DY138

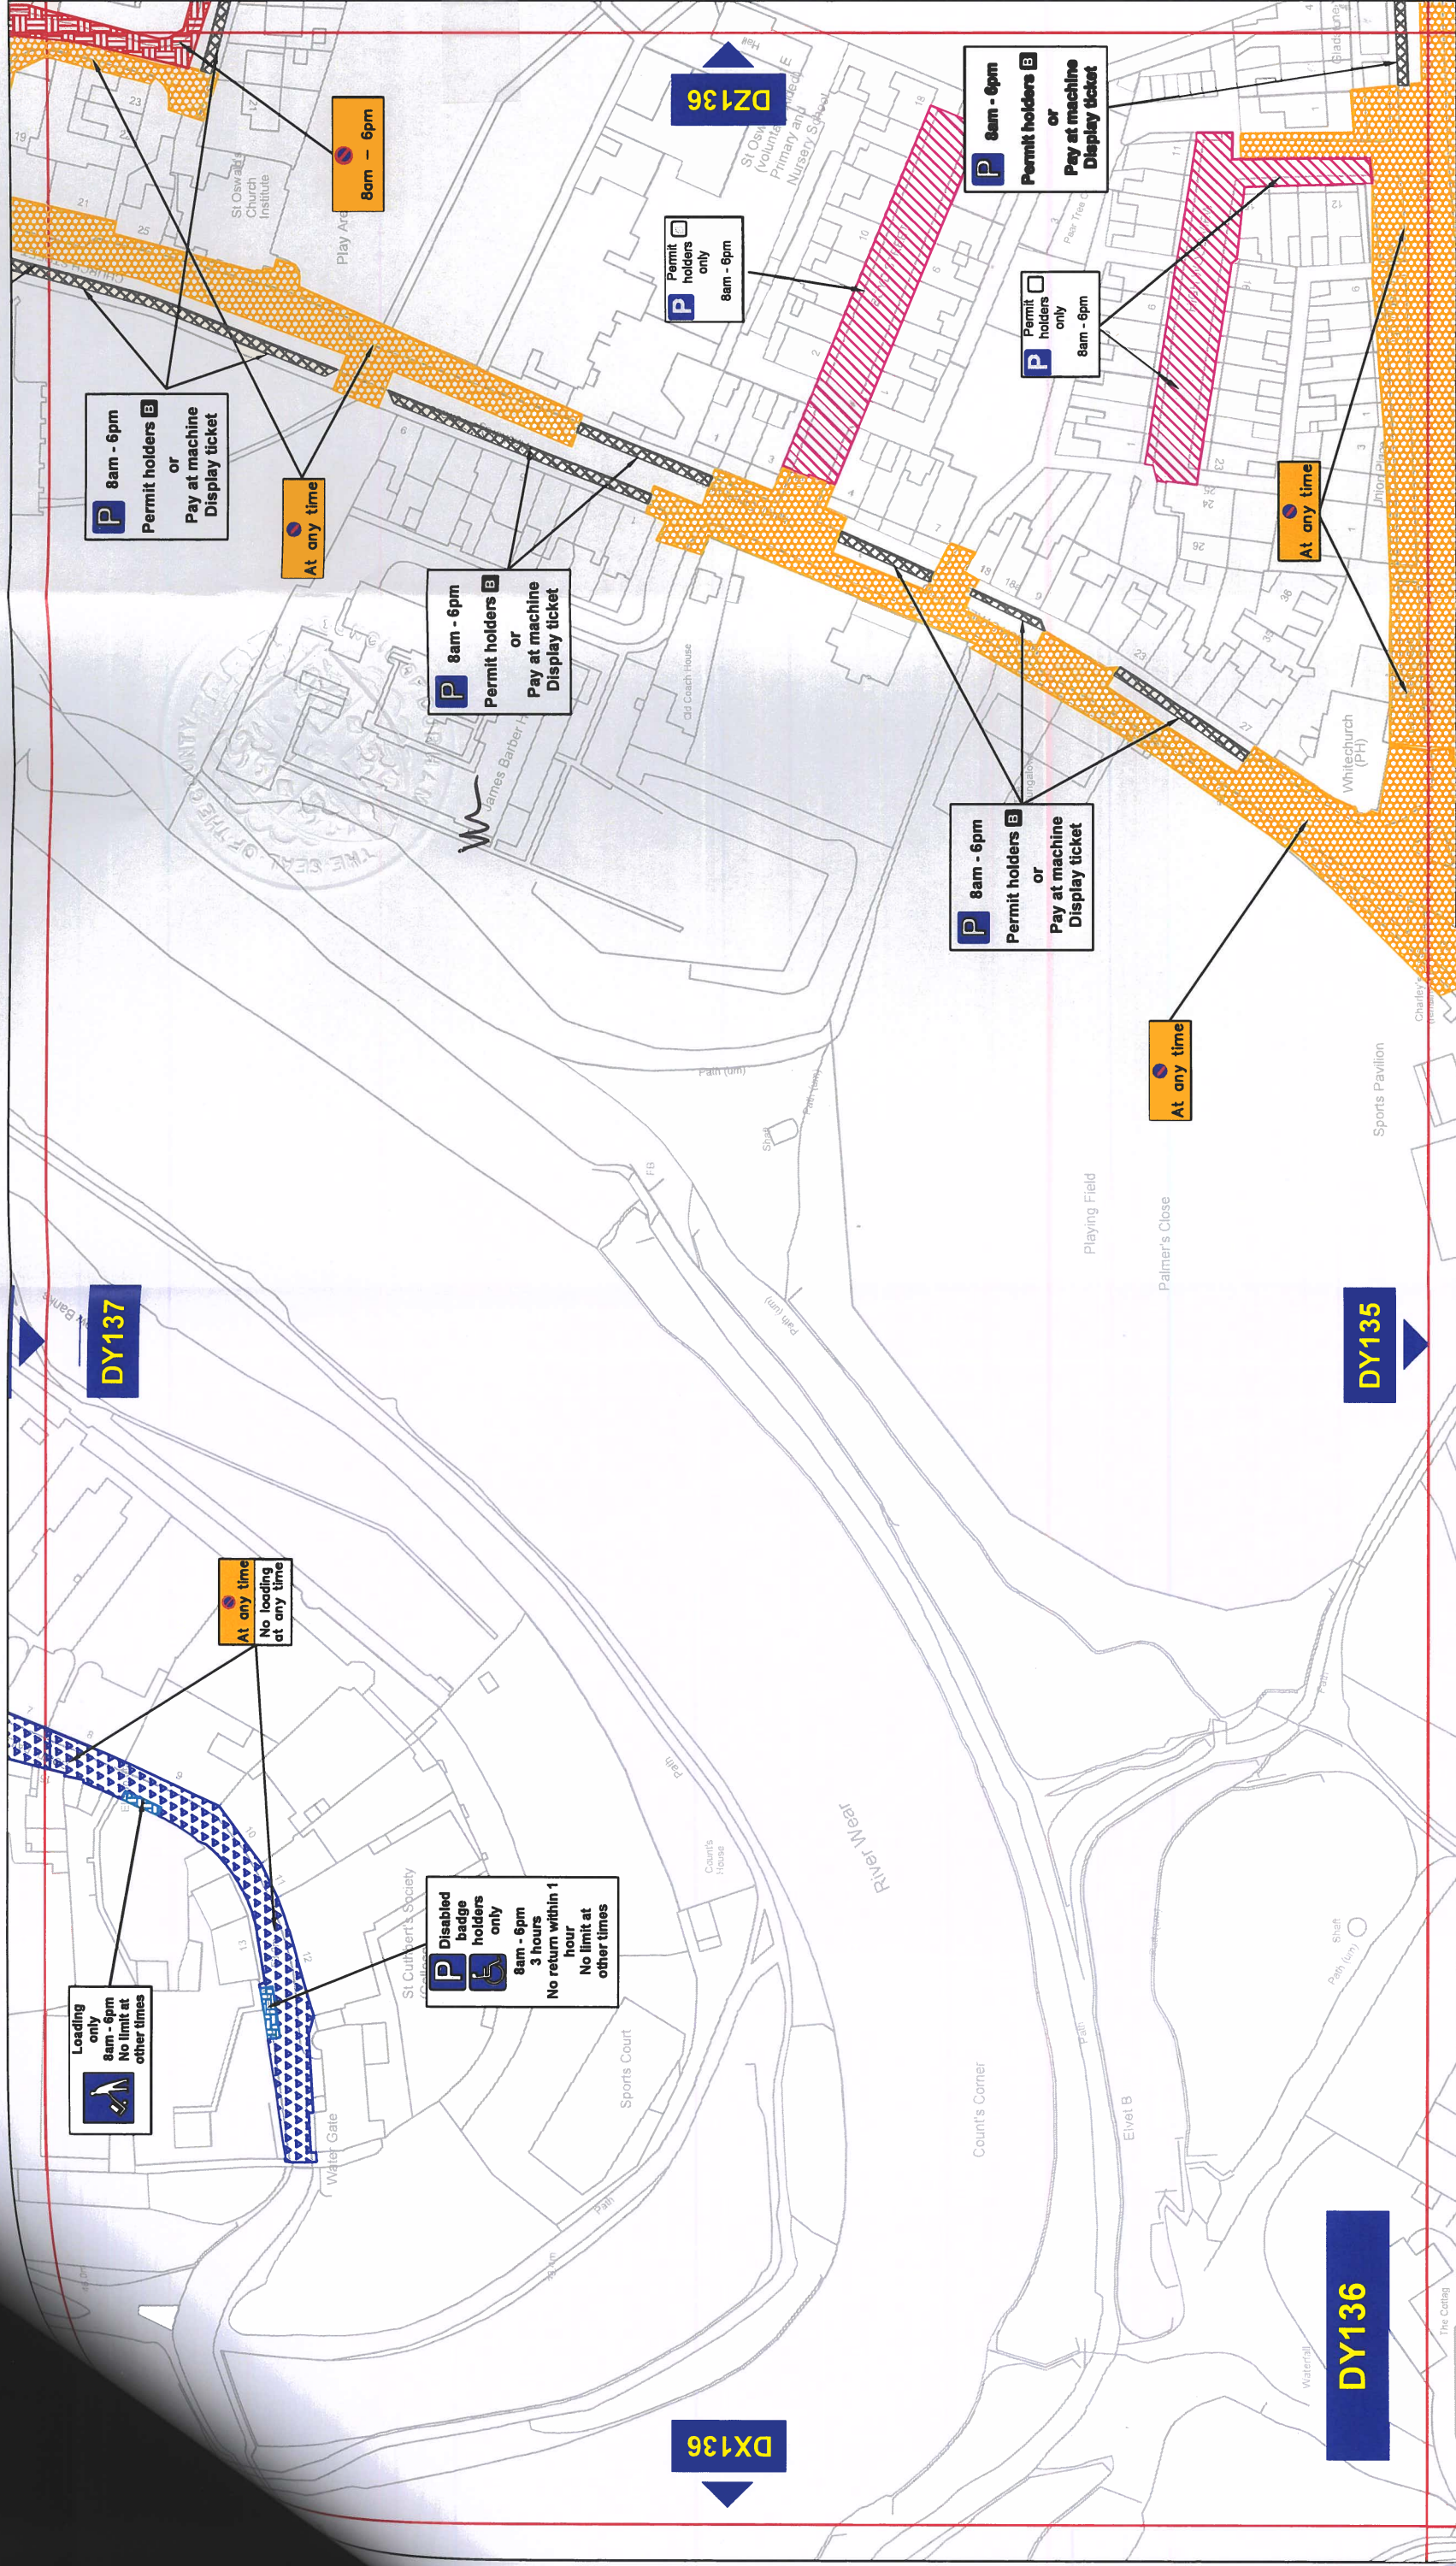

Key to Types of Restriction

-
- No Waiting At Any Time
- Restricted Waiting
- No Waiting and No Loading/Unloading At Any Time
- Restricted Bay

- | Pay and Display and Permit Holders | Permit Holders Only |
|---|---|
|  |  |

Individual Reference Number



**Corporate Director
Regeneration, Economy and
Growth**


Strategic Traffic Management

County Hall, Durham DH1 5UQ

**THE COUNTY COUNCIL OF DURHAM
DURHAM CITY, NORTH EAST
(PARKING & WAITING RESTRICTIONS)
TRAFFIC REGULATION AMENDMENT ORDER 2023
FINAL**



Scale:	1:1250 @ A3		
Date:	October 2023		
Drawn by:	D. Arnold	Signature:	<i>D. Arnold</i>
Date Sealed:		Map Schedule:	DY136

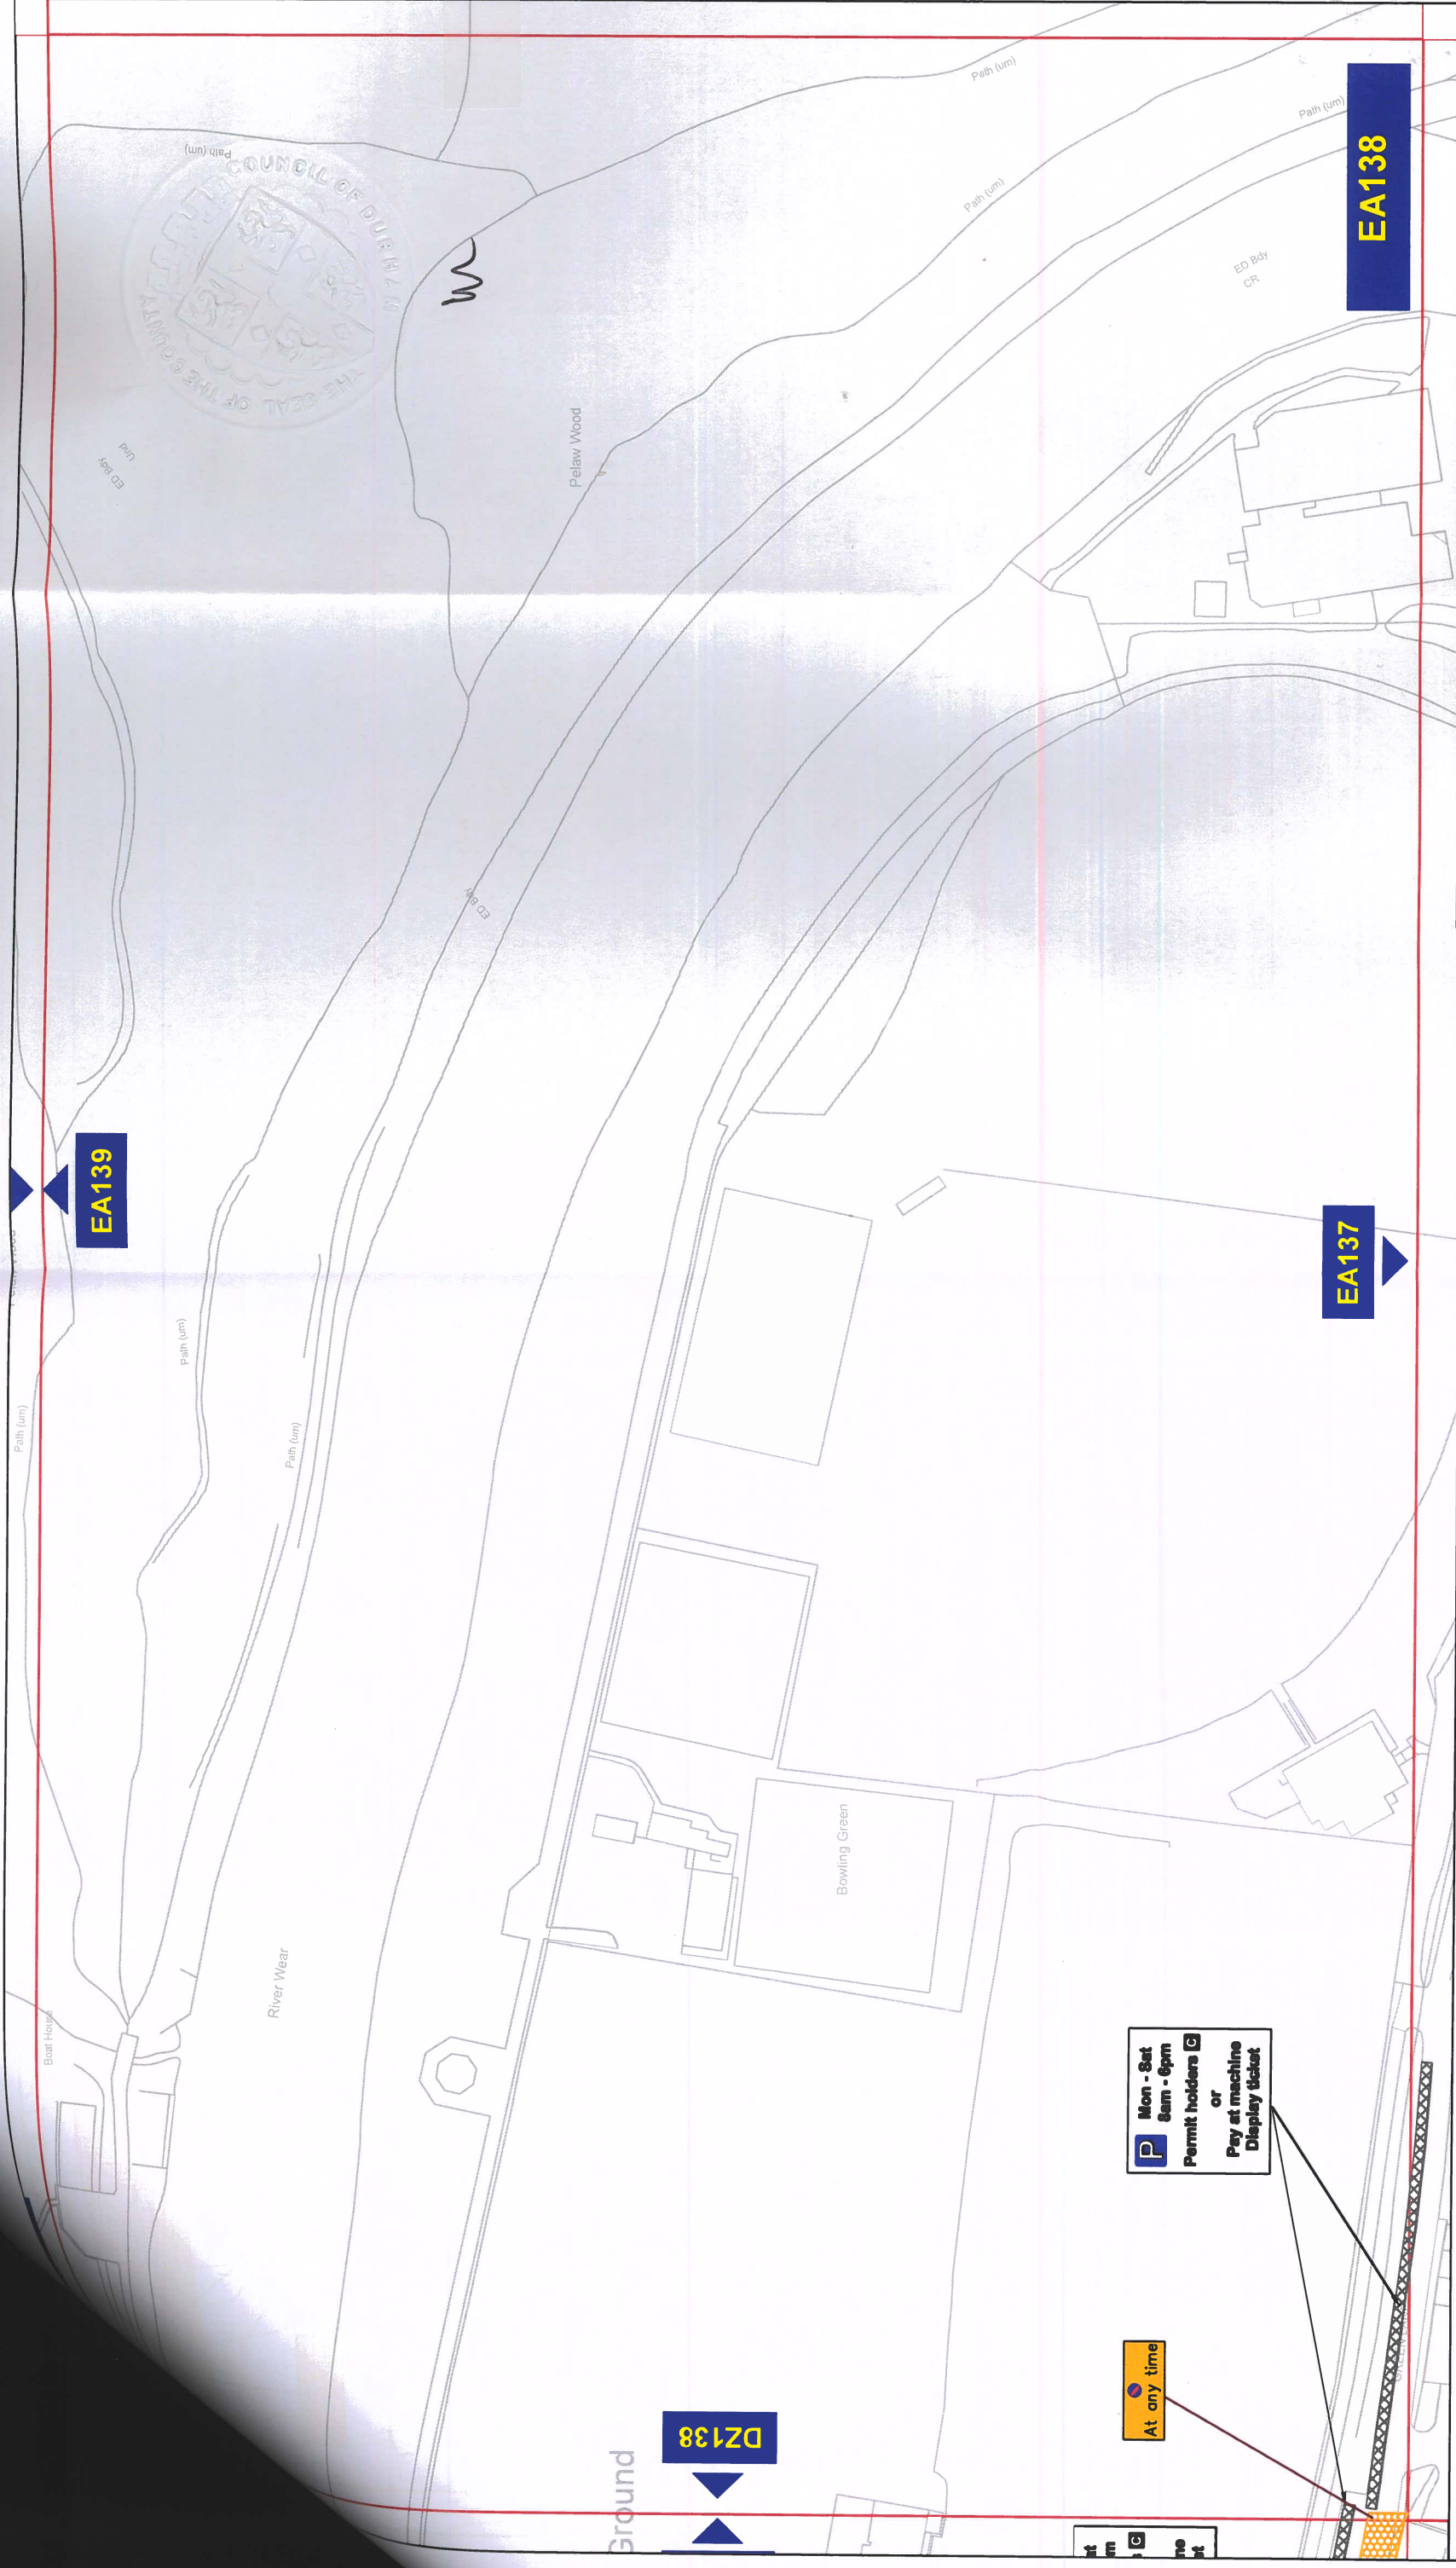

Key to Types of Restriction

- | | |
|---|---|
|  | No Waiting At Any Time |
|  | Pay and Display and Permit Holders |

PATH: L:\TRAFFPROJ\06 REGULATION DESIGN & IMPLEMENTATION\Proposed Tariff and Duration Changes\Durham\Durham NE

Reproduced from Ordnance Survey material with the permission of Ordnance Survey on behalf of His Majesty's Stationery Office © Crown copyright. Unauthorised reproduction infringes Crown copyright and may lead to prosecution or civil proceedings. Durham County Council. LA 100049055. 2023.



**Corporate Director
Regeneration, Economy and
Growth**


Strategic Traffic Management
County Hall, Durham DH1 5UQ

**THE COUNTY COUNCIL OF DURHAM
DURHAM CITY, NORTH EAST
(PARKING & WAITING RESTRICTIONS)
TRAFFIC REGULATION AMENDMENT ORDER 2023
FINAL**



Scale:	1:1250 @ A3
Date:	October 2023
Drawn by:	D. Arnold
Date Sealed:	

EA138

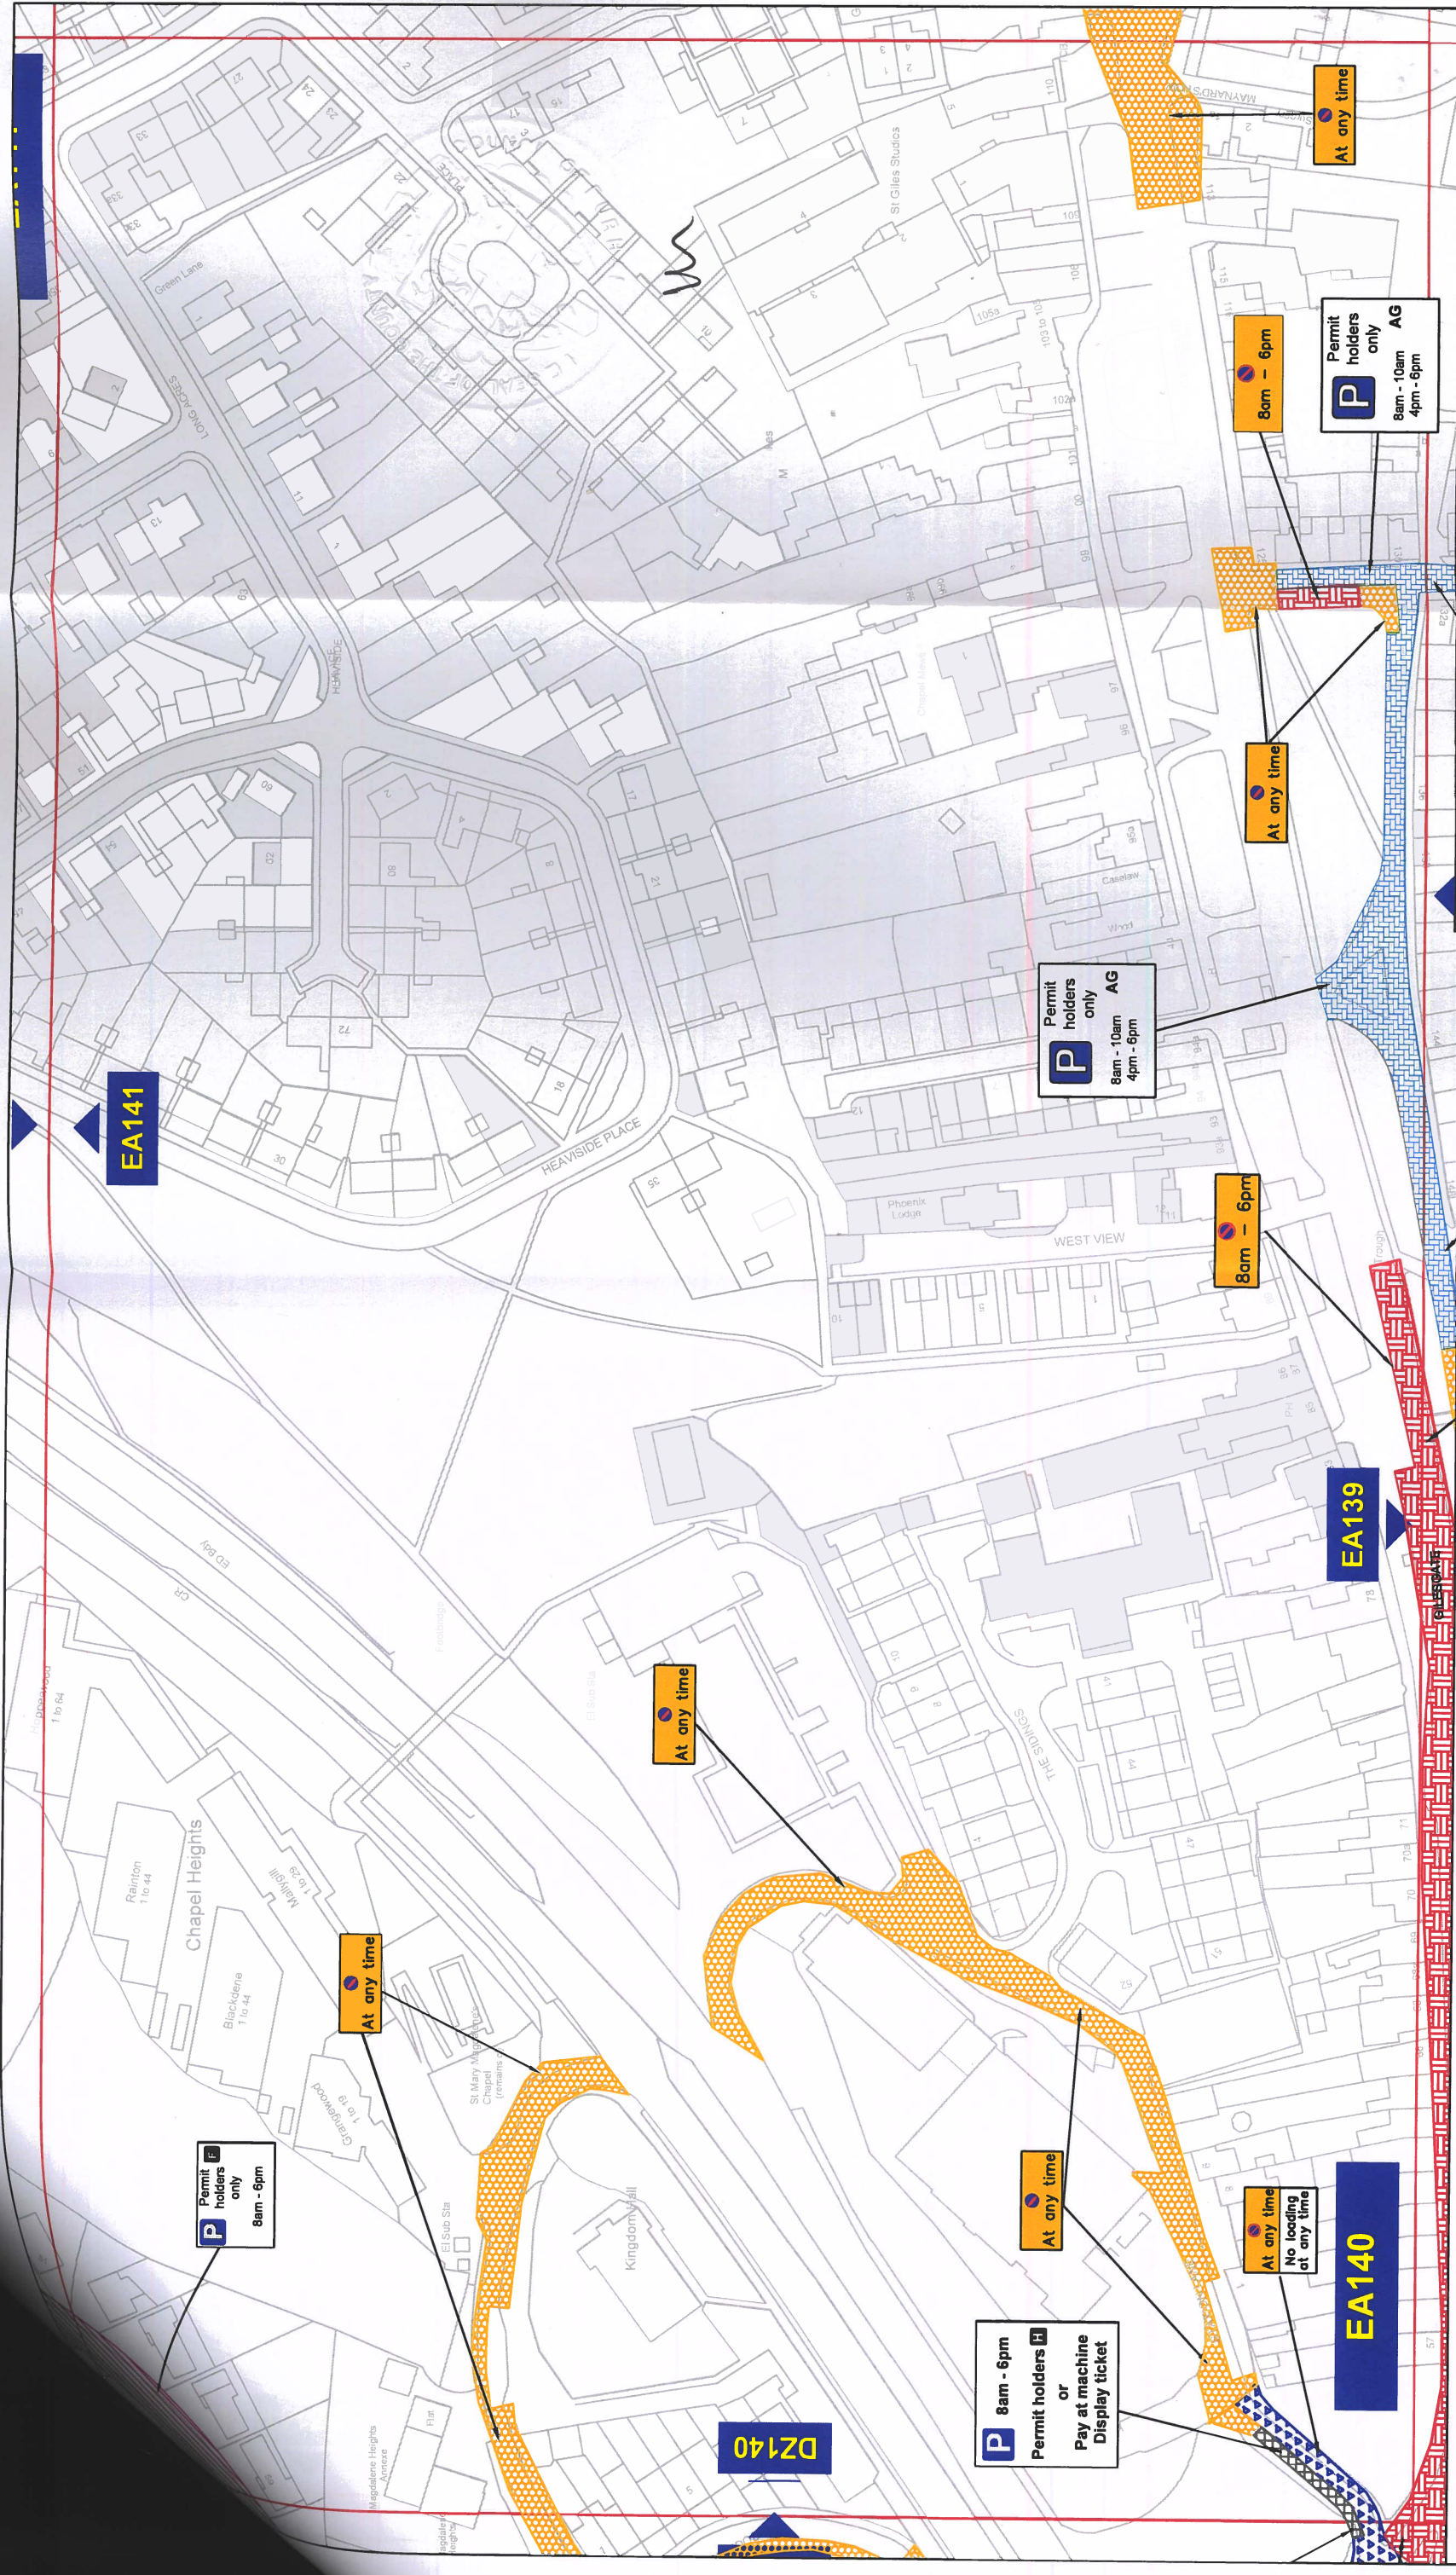

Key to Types of Restriction

- No Waiting At Any Time
- Restricted Waiting
- No Waiting and No Loading/Unloading At Any Time
- Restricted Bay
- Pay and Display and Permit Holders
- Permit Holders Only

Individual Reference Number
XXXXX




Corporate Director
Regeneration, Economy and Growth

Strategic Traffic Management

County Hall, Durham DH1 5UQ

THE COUNTY COUNCIL OF DURHAM
DURHAM CITY, NORTH EAST
(PARKING & WAITING RESTRICTIONS)
TRAFFIC REGULATION AMENDMENT ORDER 2023
FINAL

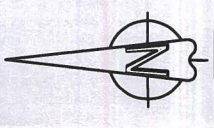

Scale:	1:1250 @ A3
Date:	October 2023
Drawn by:	D. Arnold
Signature:	<i>D. Arnold</i>
Date Sealed:	
Map Schedule:	EA140

Reproduced from Ordnance Survey material with the permission of Ordnance Survey on behalf of the Controller of His Majesty's Stationery Office © Crown copyright. Unauthorised reproduction infringes Crown copyright and may lead to prosecution or civil proceedings. Durham County Council. LA 100049055. 2023.

PATH: L:\TRAFFPROJ\06 REGULATION DESIGN & IMPLEMENTATION\Proposed Tariff and Duration Changes\Durham\Durham NE



Key to Types of Restriction

Permit Holders Only

P Permit holders only 8am - 6pm

XXXXX Individual Reference Number



Corporate Director
Regeneration, Economy and Growth
Strategic Traffic Management
County Hall, Durham DH1 5UQ

THE COUNTY COUNCIL OF DURHAM
DURHAM CITY, NORTH EAST
(PARKING & WAITING RESTRICTIONS)
TRAFFIC REGULATION AMENDMENT ORDER 2023
FINAL

	Scale:	1:1250 @ A3		
	Date:	October 2023		
	Drawn by:	D. Arnold	Signature:	D. Arnold
	Date Sealed:		Map Schedule:	EA141