

**THE COUNTY COUNCIL OF DURHAM
(DURHAM CITY (NORTH WEST))
(PARKING AND WAITING RESTRICTIONS) ORDER 2012
(AMENDMENT NO. 1) ORDER 2023**

The County Council of Durham ("the Council") in exercise of their powers under Sections 1, 2, 4, 32 & 35 and Part IV of Schedule 9 to the Road Traffic Regulation Act 1984, as amended ("the Act") and Part 6 of the Traffic Management Act 2004, as amended and of all other enabling powers and after consultation with the Chief Officer of Police in accordance with Part III of Schedule 9 to the Act, hereby make the following Order:-

1. General

This Order may be cited as The County Council of Durham (Durham City North West) (Parking & Waiting Restrictions) Order 2012 (Amendment No. 1) Order 2023 and shall come into operation on the 1st Day of April 2024.

2. Amendments

The under-noted amendments have been made to the following Order:

The County Council of Durham (Durham City North West) (Parking & Waiting Restrictions) Order 2012.

Purpose of Amendments

The following brief synopsis of amendments should be viewed in conjunction with the plans identified within the Schedules to the above Order, however the plan(s) should prevail in the event of any discrepancy:

To amend the existing 'Permit Holders Only' restrictions from 'Monday-Saturday, 8am-6pm' to 'All days, 8am-6pm' for the extent of the following permit holders only zones:

- a. **Zone F** Wanless Terrace - plan DY140 refers.
- b. **Zone FR** Aykley Court and Aykley Green - plans DV142 and DV143 refer.
- c. **Zone G** Sidgate - plans DX140, DY140 and DY141 refer.
- d. **Zone I** Highgate – plan DX140 refers.
- e. **Zone L** Prince's Street – plan DX140 refers.
- f. **Zone M** Albert Street, Back Western Hill, Milbank, Obelisk Lane, Valeside and West Terrace – plans DW140, DW141 and DX140 refer.
- g. **Zone NE** Boste Crescent, Fieldhouse Lane, Flassburn Road, Framwellgate Peth, Larches Road, North End, Old Dryburn Way, Shaw Wood Close, Springfield Park, Springfield Avenue, Springwell Road, The Crescent and The Grove - plans DV141, DV142, DV143, DW141, DW142, DW143 and DX142 refer.
- h. **Zone TB** The Bowers - plan DW140 refers.

To amend the existing 'Permit Holders or Pay & Display' restrictions from 'Monday-Saturday, 8am-6pm' to 'All days, 8am-6pm' for the extent of the following permit holders only zones:

- a. **Zone F** Providence Row – plans DY140 and DY141 refer.
- b. **Zone G** Framwellgate Waterside, Frankland Lane and Sidegate, – plans DX140, DY140 and DY141 refer.
- c. **Zone L** Framwellgate Peth, North End and North Road - plans DX139, DX140 and DX141 refers.

Amend the existing 'Limited Waiting (3-hour limit' no return before 6pm), restricted bays' from 'Monday-Saturday, 8am-6pm' to 'All days, 8am-6pm' on:

- a. Larches Road – plan DW141 refers.
- b. Springfield Park – plan DW142 refers.
- c. Whitesmocks – plan DW142 refers.

To amend the existing 'Limited Waiting (3-hour limit, no return before 6pm) or Permit Holders, restricted bays' from 'Monday-Saturday, 8am-6pm' to 'All days, 8am-6pm' on:

- a. North End (Zone NE Permit Holders only) – plan DW142 refers.
- b. Old Dryburn Way (Zone NE Permit Holders only) – plan DW143 refers.

To amend the existing 'Loading Only, restricted bays' from 'Monday-Saturday, 8am-6pm' to 'All days, 8am-6pm' on:

- a. Freeman's Place – Plan DY140 refers.

3.Schedules

The Plans DV141, DV142, DV143, DW140,DW141,DW142, DW143, DX140,DX142,DY140 and DY141 have been amended to reflect the changes to those restrictions noted in Article 2 above. Where the plans are referenced in the Schedules to the Order described in Article 2 above, new plans bearing the seal date as at the date of this Amendment Order have been inserted.

4.Saving


Insofar as any provision of this Order conflicts with any provision which is contained in an Order made or having effect as if made under the Act or by or under any other enactment then the provisions of this Order shall prevail.

The prohibitions and restrictions imposed by this Order shall be in addition to and not in derogation from any restriction or requirement imposed by any regulations made or having effect as if made under the Act or by or under any other enactment.

**MADE THIS 15TH DAY OF MARCH 2024 BY
THE AFFIXING OF THE COMMON SEAL OF THE COUNTY COUNCIL
OF DURHAM BY ORDER:**

.....
**AUTHORISED SIGNATORY
(A PERMANENT OFFICER OF THE COUNTY COUNCIL)**



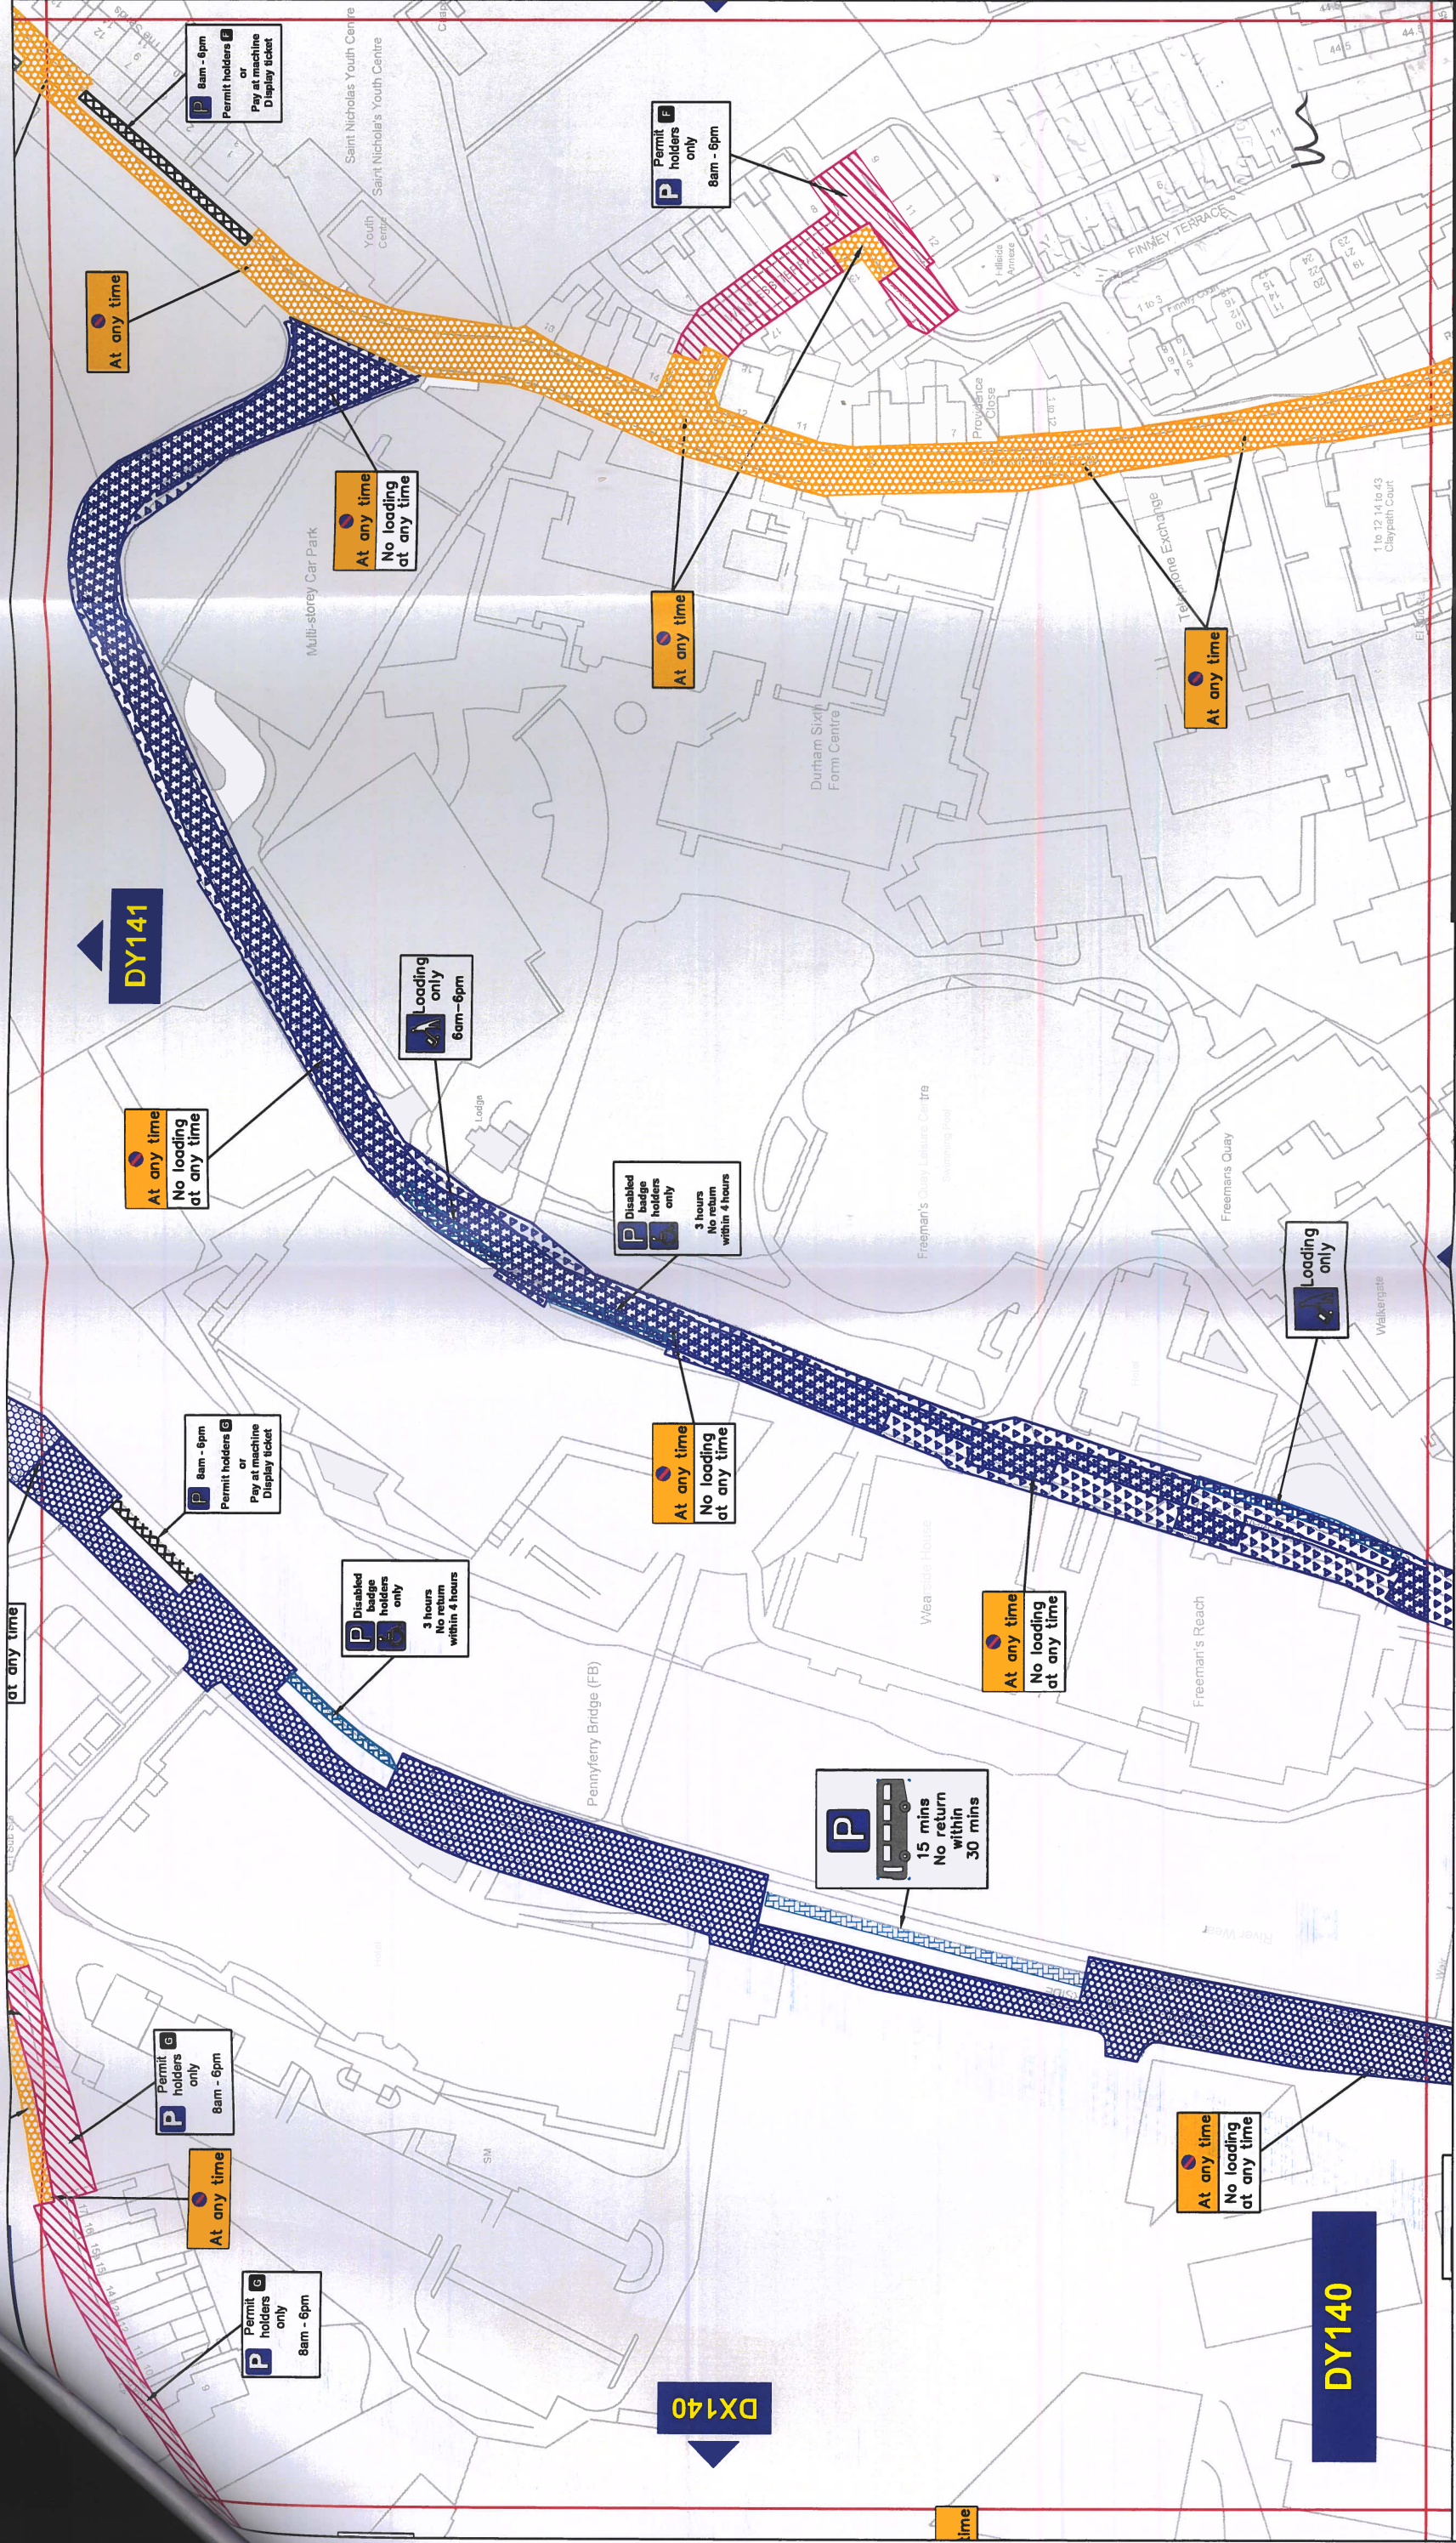

Key to Types of Restriction

- No Waiting At Any Time
- No Waiting and No Loading/Unloading At Any Time
- Restricted Bay
- Pay and Display and Permit Holders
- Permit Holders Only


Individual Reference Number
XXXX




Corporate Director
Regeneration, Economy and Growth

Strategic Traffic Management
County Hall, Durham DH1 5UQ

THE COUNTY COUNCIL OF DURHAM
DURHAM CITY, NORTH WEST
(PARKING & WAITING RESTRICTIONS)
TRAFFIC REGULATION AMENDMENT ORDER 2023
FINAL

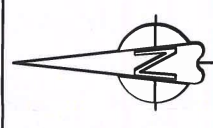

Scale:	1:1250 @ A3
Date:	October 2023
Drawn by:	D. Arnold
Date Sealed:	
Signature:	D. Arnold
Map Schedule:	DY140

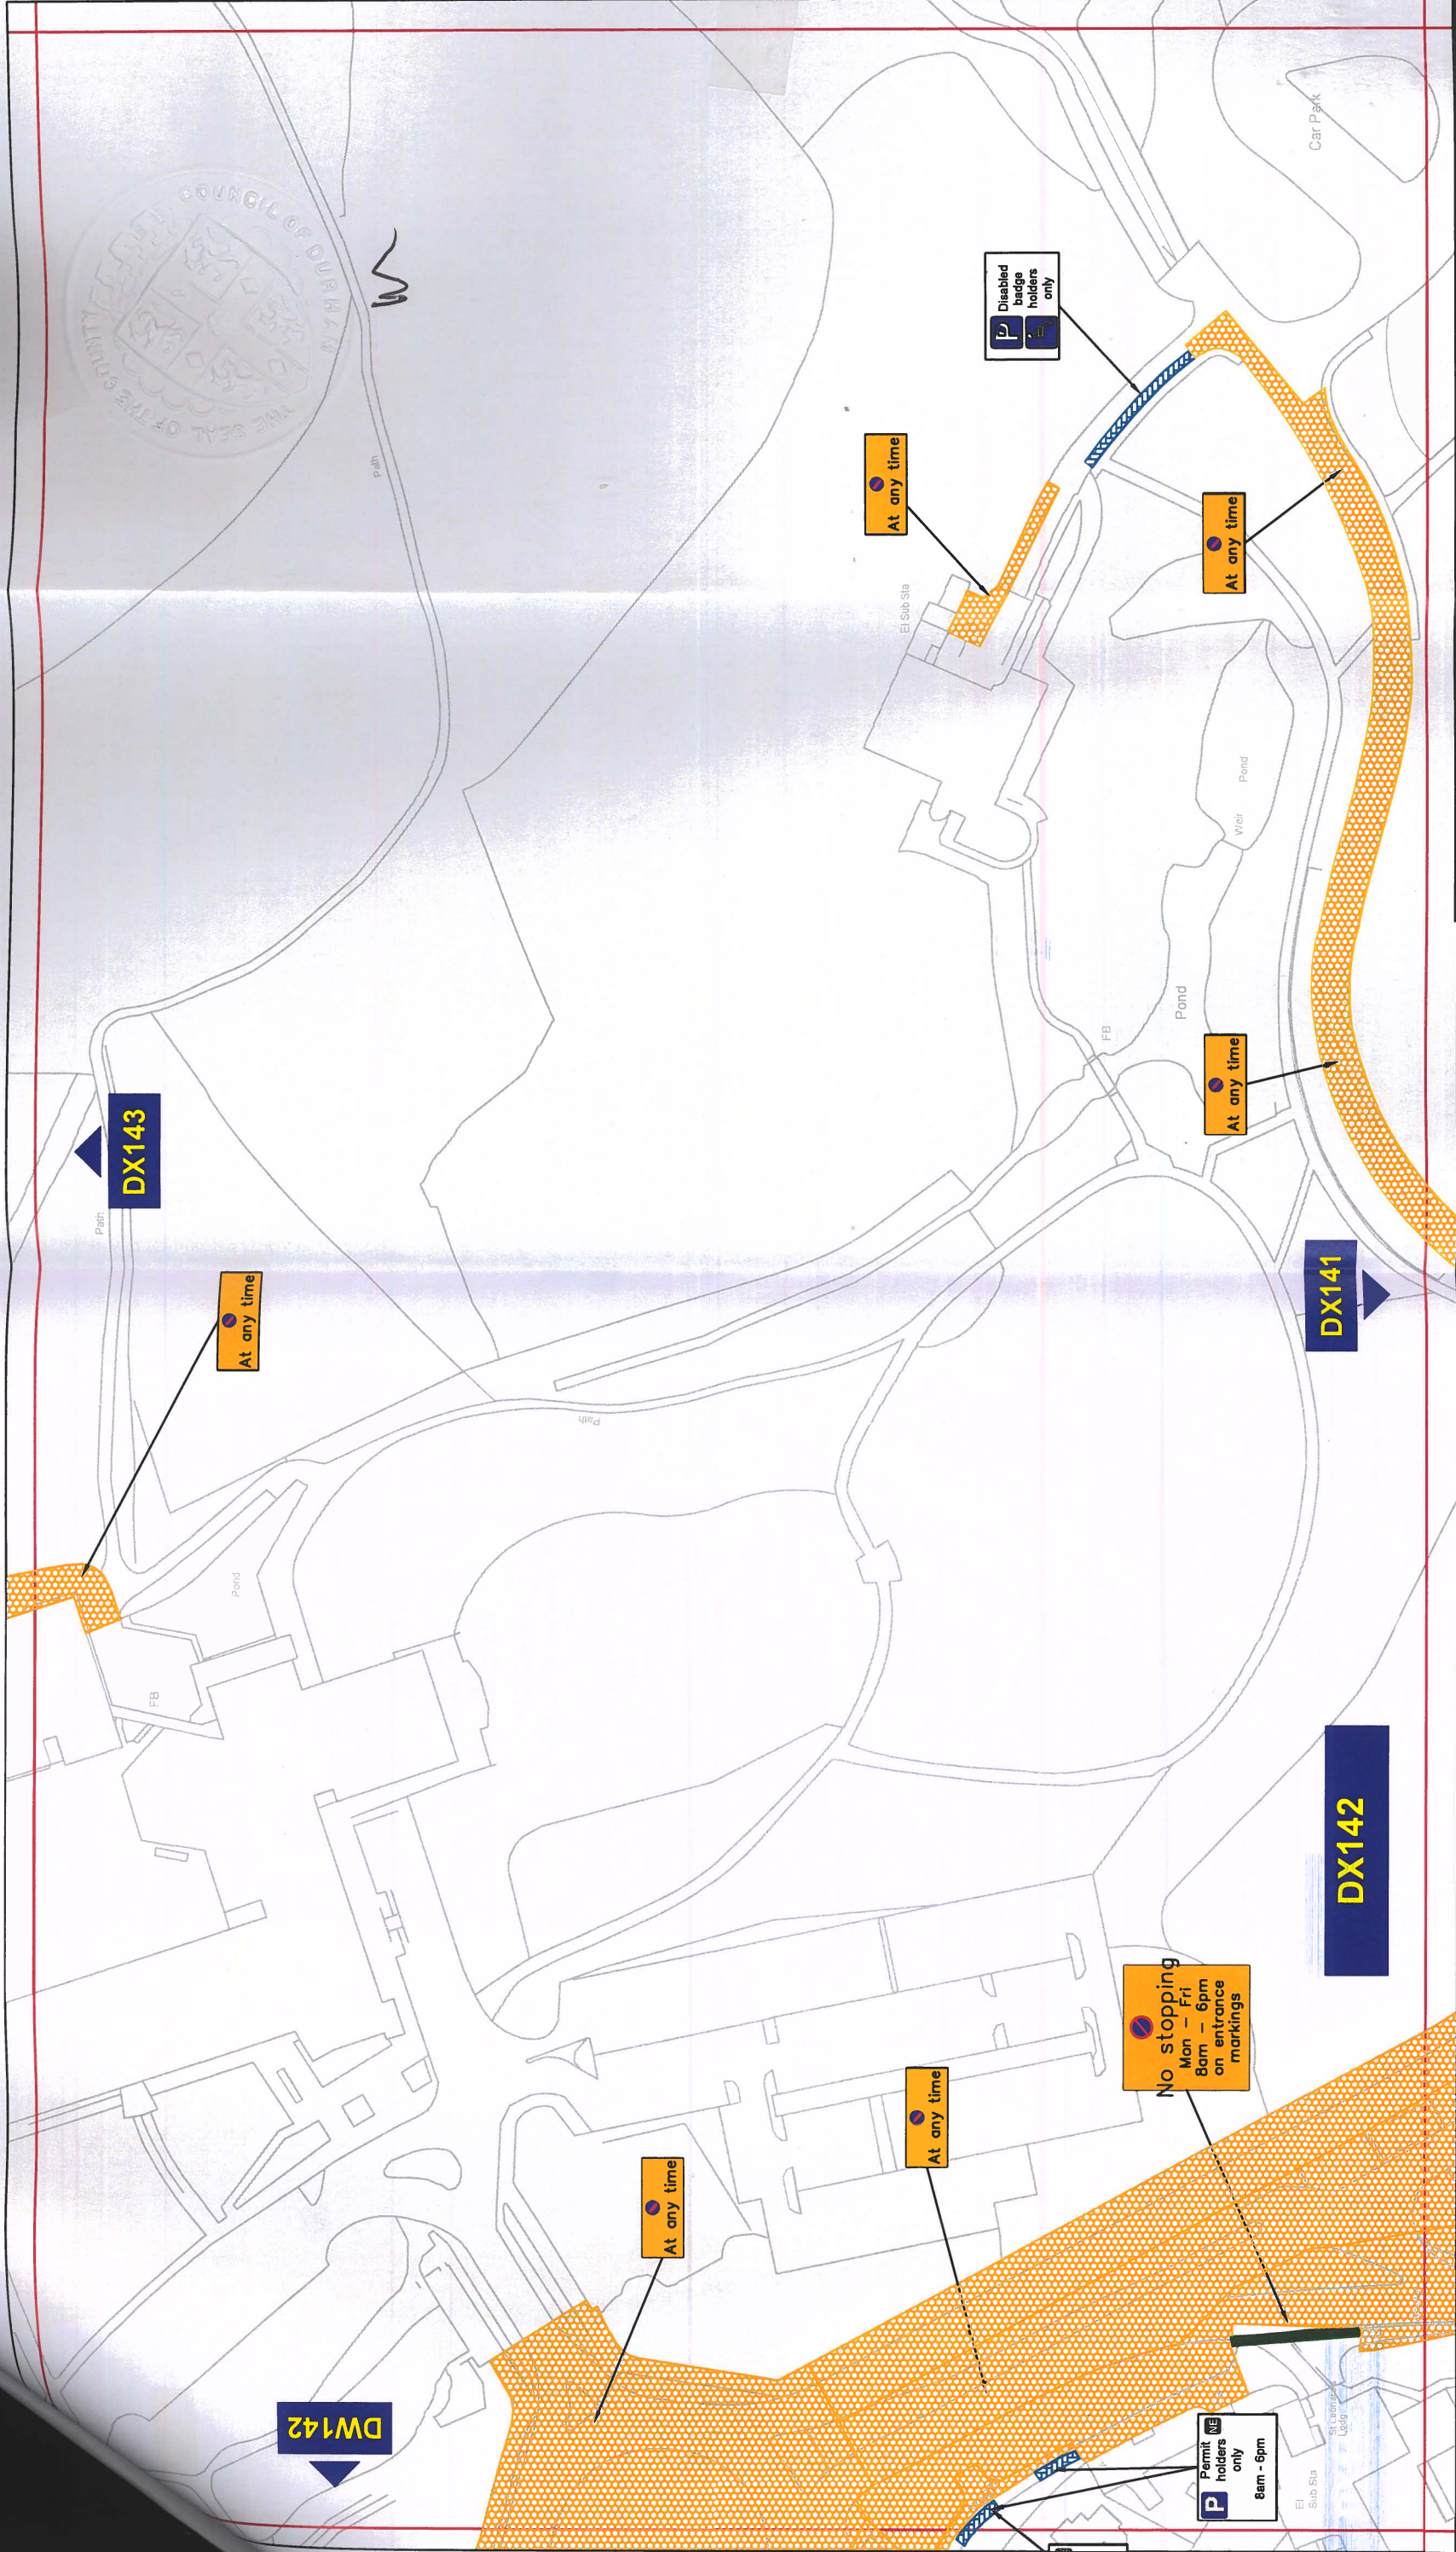

Key to Types of Restriction

No Waiting At Any Time

Restricted Bay

XXXXXX Individual Reference Number




Corporate Director
Regeneration, Economy and
Growth

Strategic Traffic Management
County Hall, Durham DH1 5UQ

THE COUNTY COUNCIL OF DURHAM
DURHAM CITY, NORTH WEST
(PARKING & WAITING RESTRICTIONS)
TRAFFIC REGULATION AMENDMENT ORDER 2023
FINAL



Scale:	1:1250 @ A3
Date:	October 2023
Drawn by:	D. Arnold
Date Sealed:	
Signature:	D. Arnold
Map Schedule:	DX142

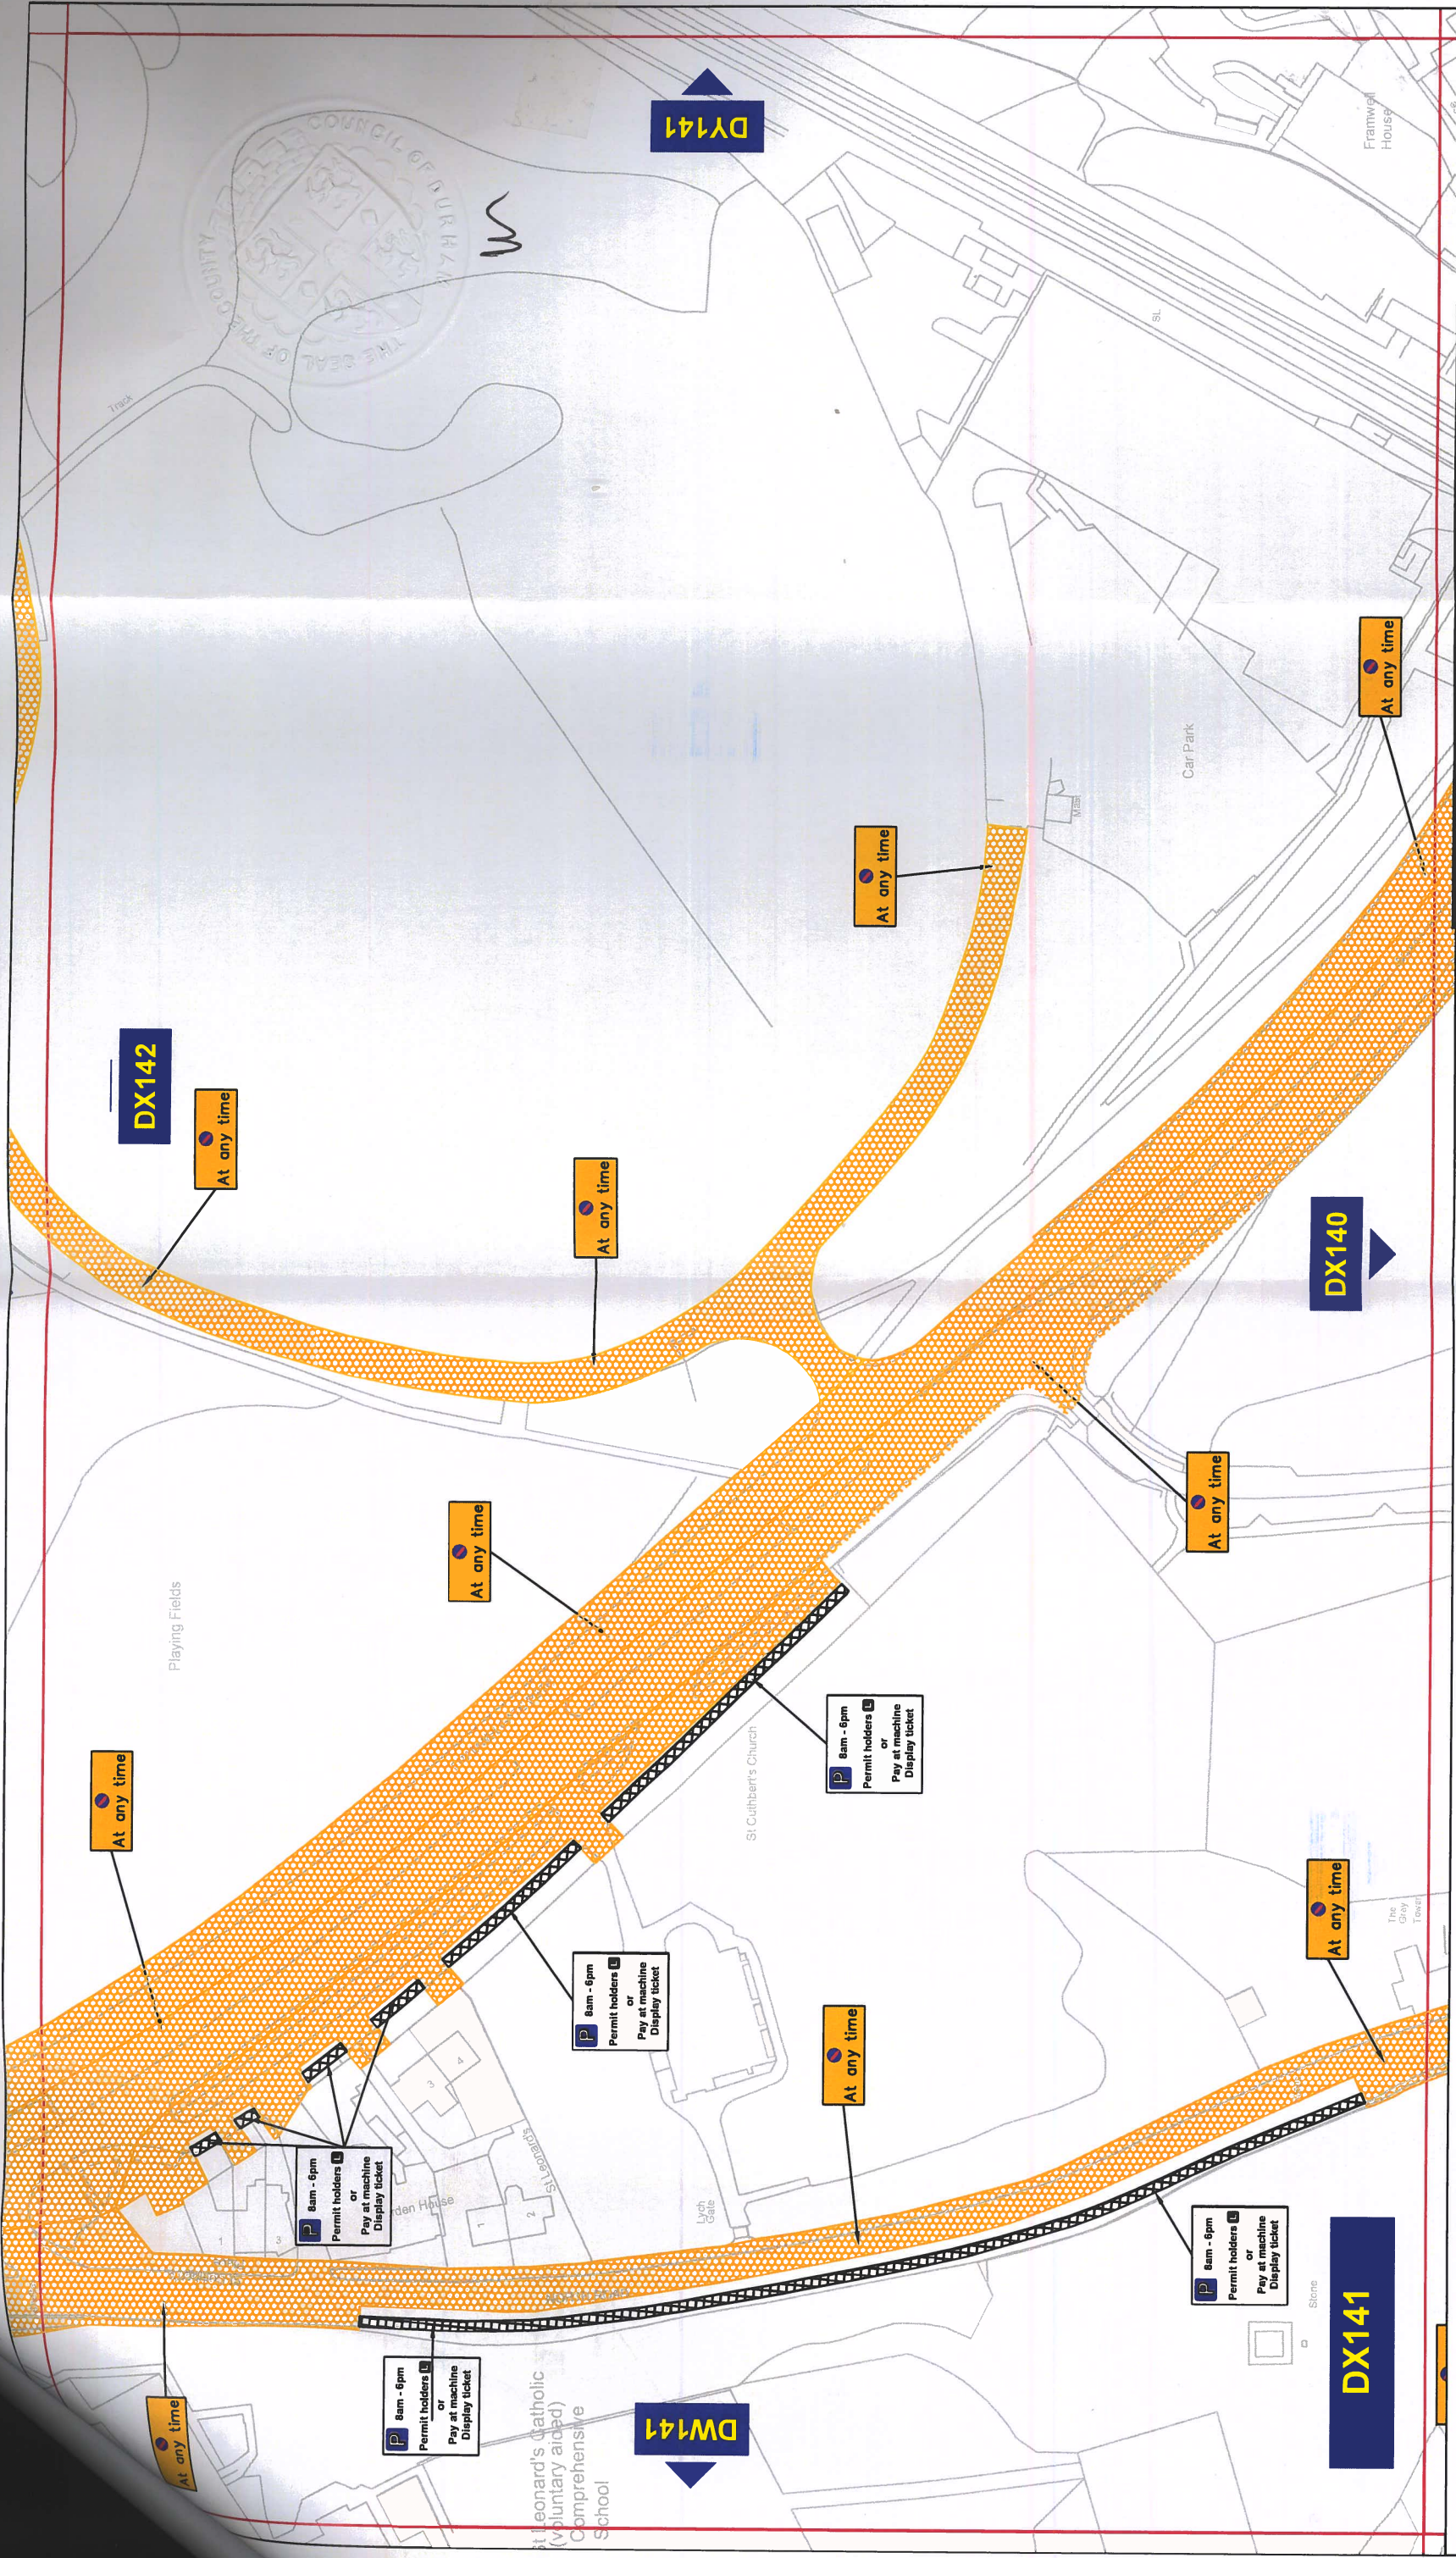

Key to Types of Restriction

- No Waiting At Any Time
- Pay and Display and Permit Holders

XXXXX

Individual Reference Number

Reproduced from Ordnance Survey material with the permission of Ordnance Survey on behalf of the Controller of His Majesty's Stationery Office © Crown copyright. Unauthorised reproduction infringes Crown copyright and may lead to prosecution or civil proceedings. Durham County Council. LA 100049055. 2023.

PATH: L:\TRAFFPROJ\06 REGULATION DESIGN & IMPLEMENTATION\Proposed Tariff and Duration Changes\Durham\Durham NW

Corporate Director
Regeneration, Economy and Growth

Strategic Traffic Management

County Hall, Durham DH1 5UQ

THE COUNTY COUNCIL OF DURHAM
DURHAM CITY, NORTH WEST
(PARKING & WAITING RESTRICTIONS)
TRAFFIC REGULATION AMENDMENT ORDER 2023
FINAL

Scale: 1:1250 @ A3


Date: October 2023

Drawn by: D. Arnold

Signature: D. Arnold

Date Sealed:

Map Schedule: DX141

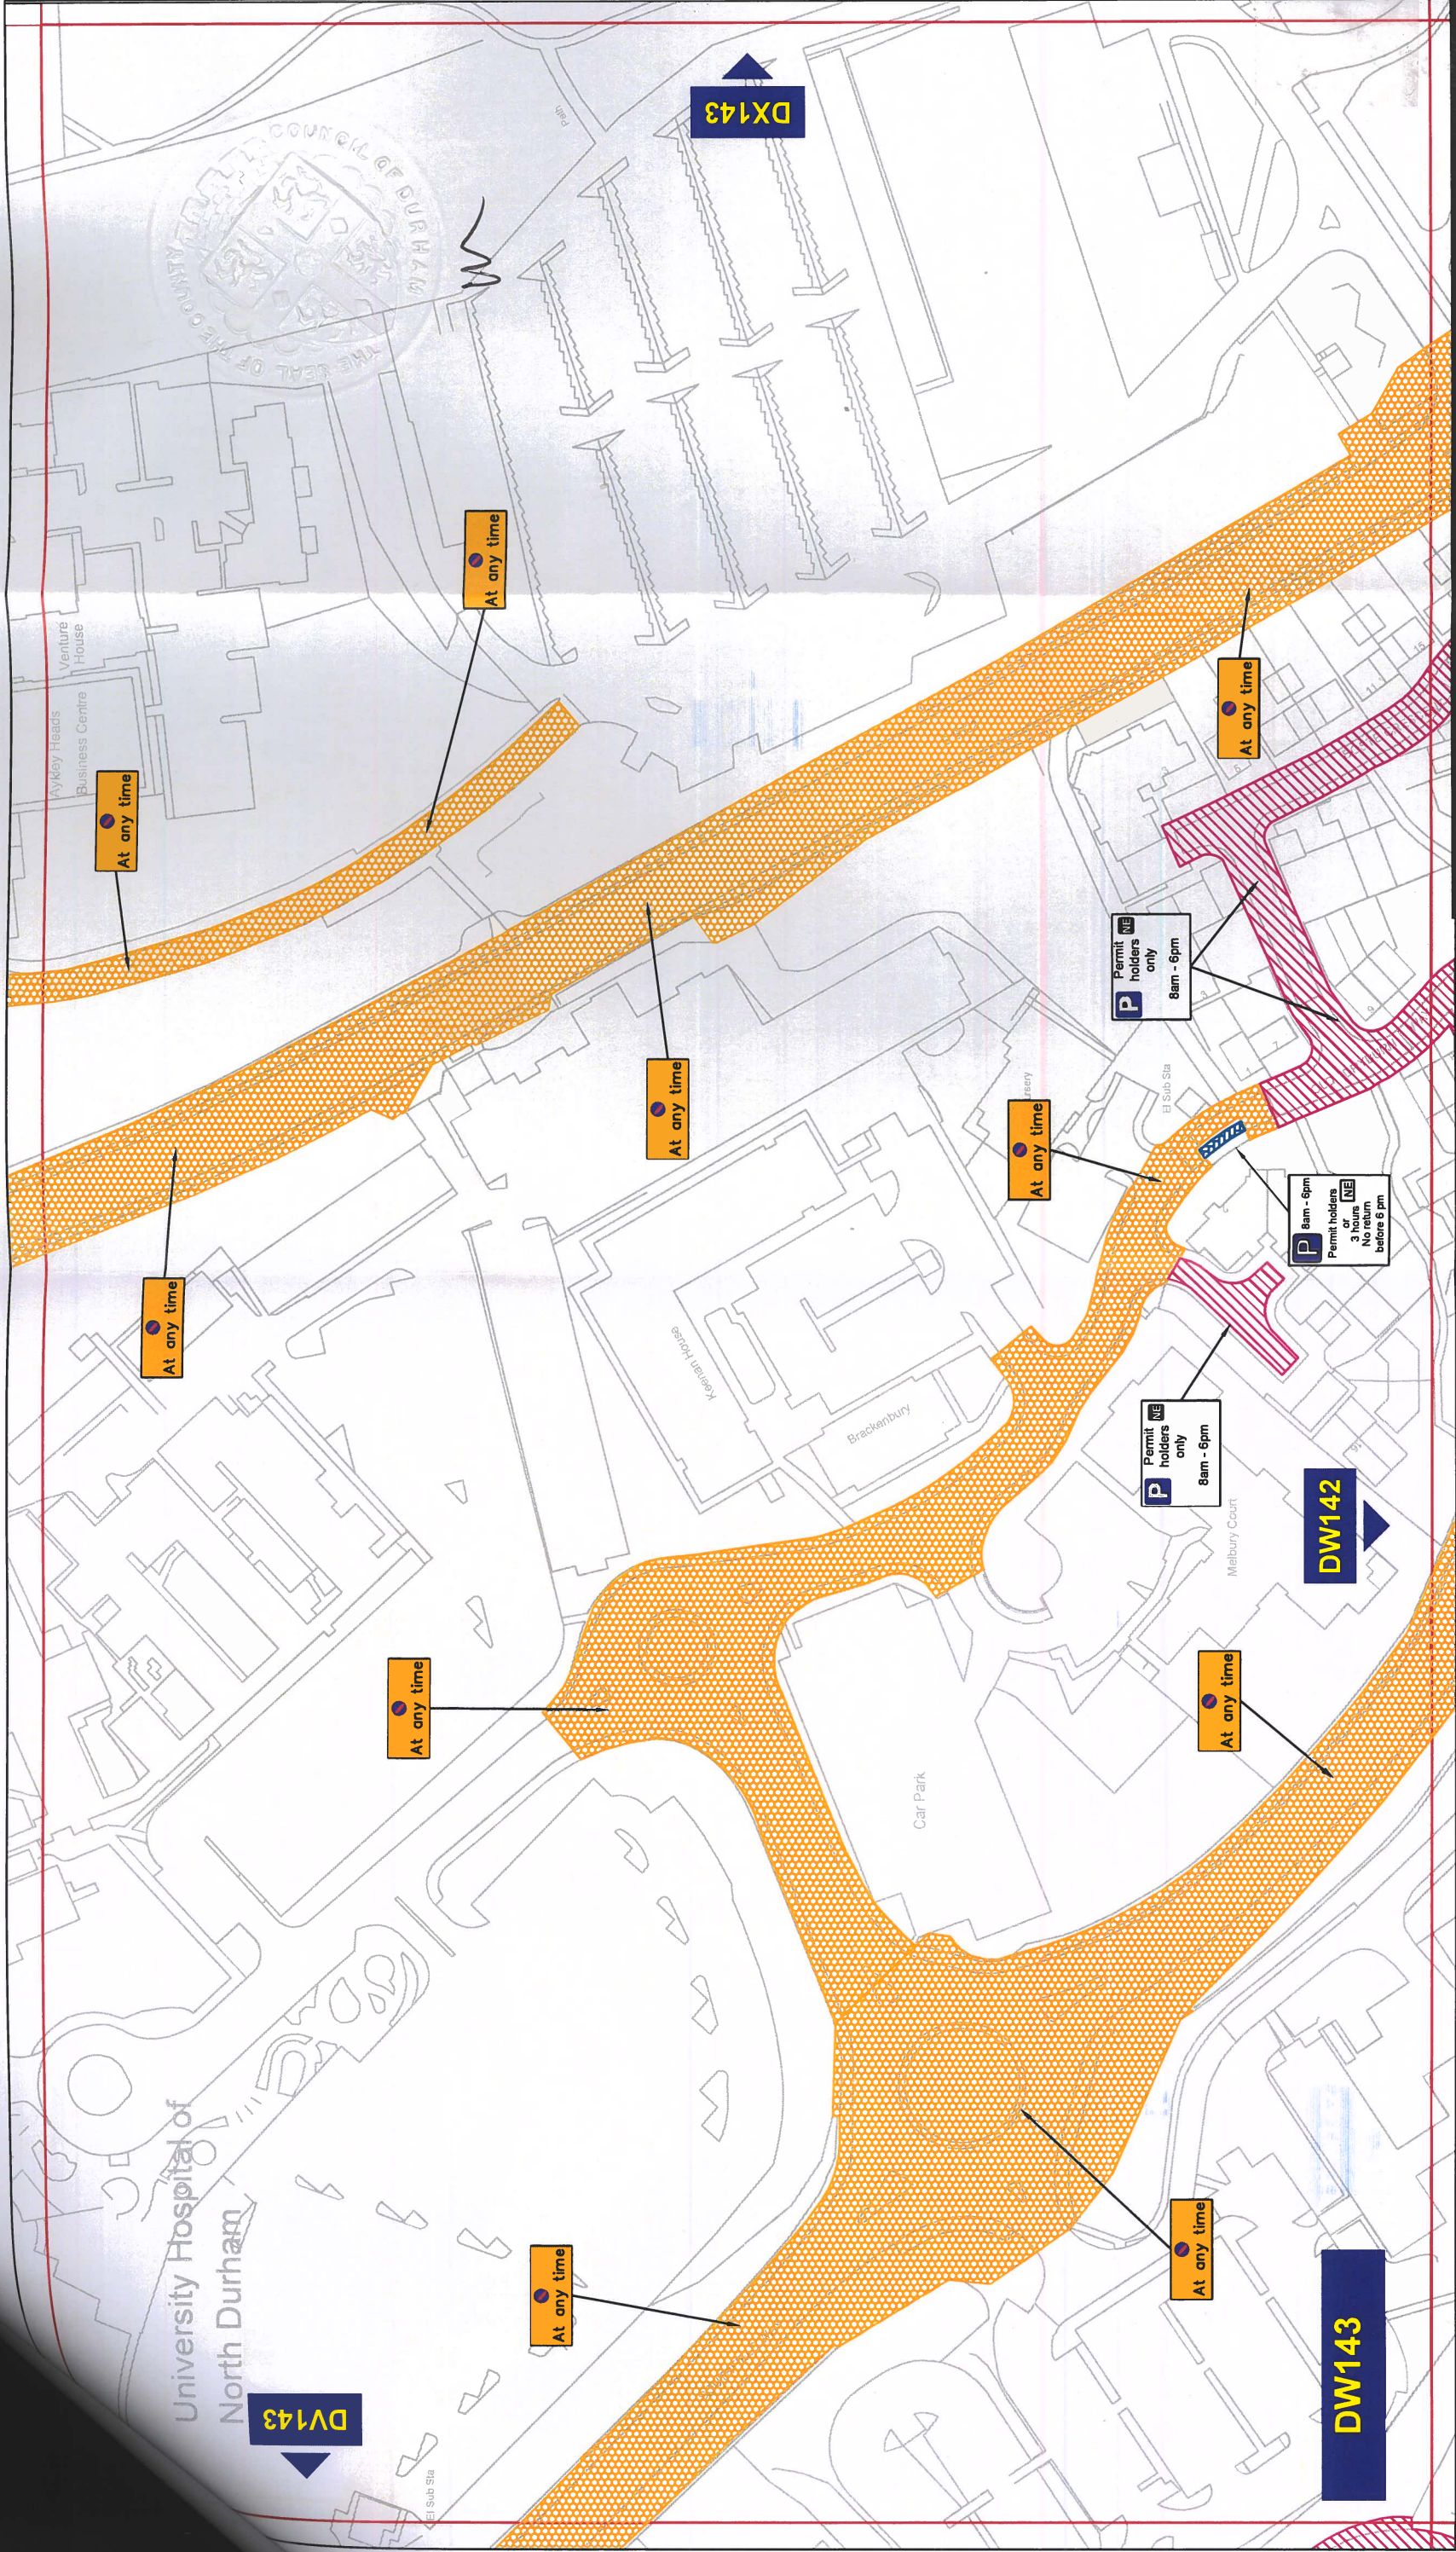

Key to Types of Restriction

- No Waiting At Any Time
- Permit Holders Only
- Restricted Bay


XXXXX Individual Reference Number

THE COUNTY COUNCIL OF DURHAM
DURHAM CITY, NORTH WEST
(PARKING & WAITING RESTRICTIONS)
TRAFFIC REGULATION AMENDMENT ORDER 2023
FINAL

Scale: 1:1250 @ A3
Date: October 2023
Drawn by: D. Arnold
Date Sealed:

Corporate Director
Regeneration, Economy and
Growth
Strategic Traffic Management
County Hall, Durham DH1 5UQ

Signature: D. Arnold
Map Schedule:
DW143

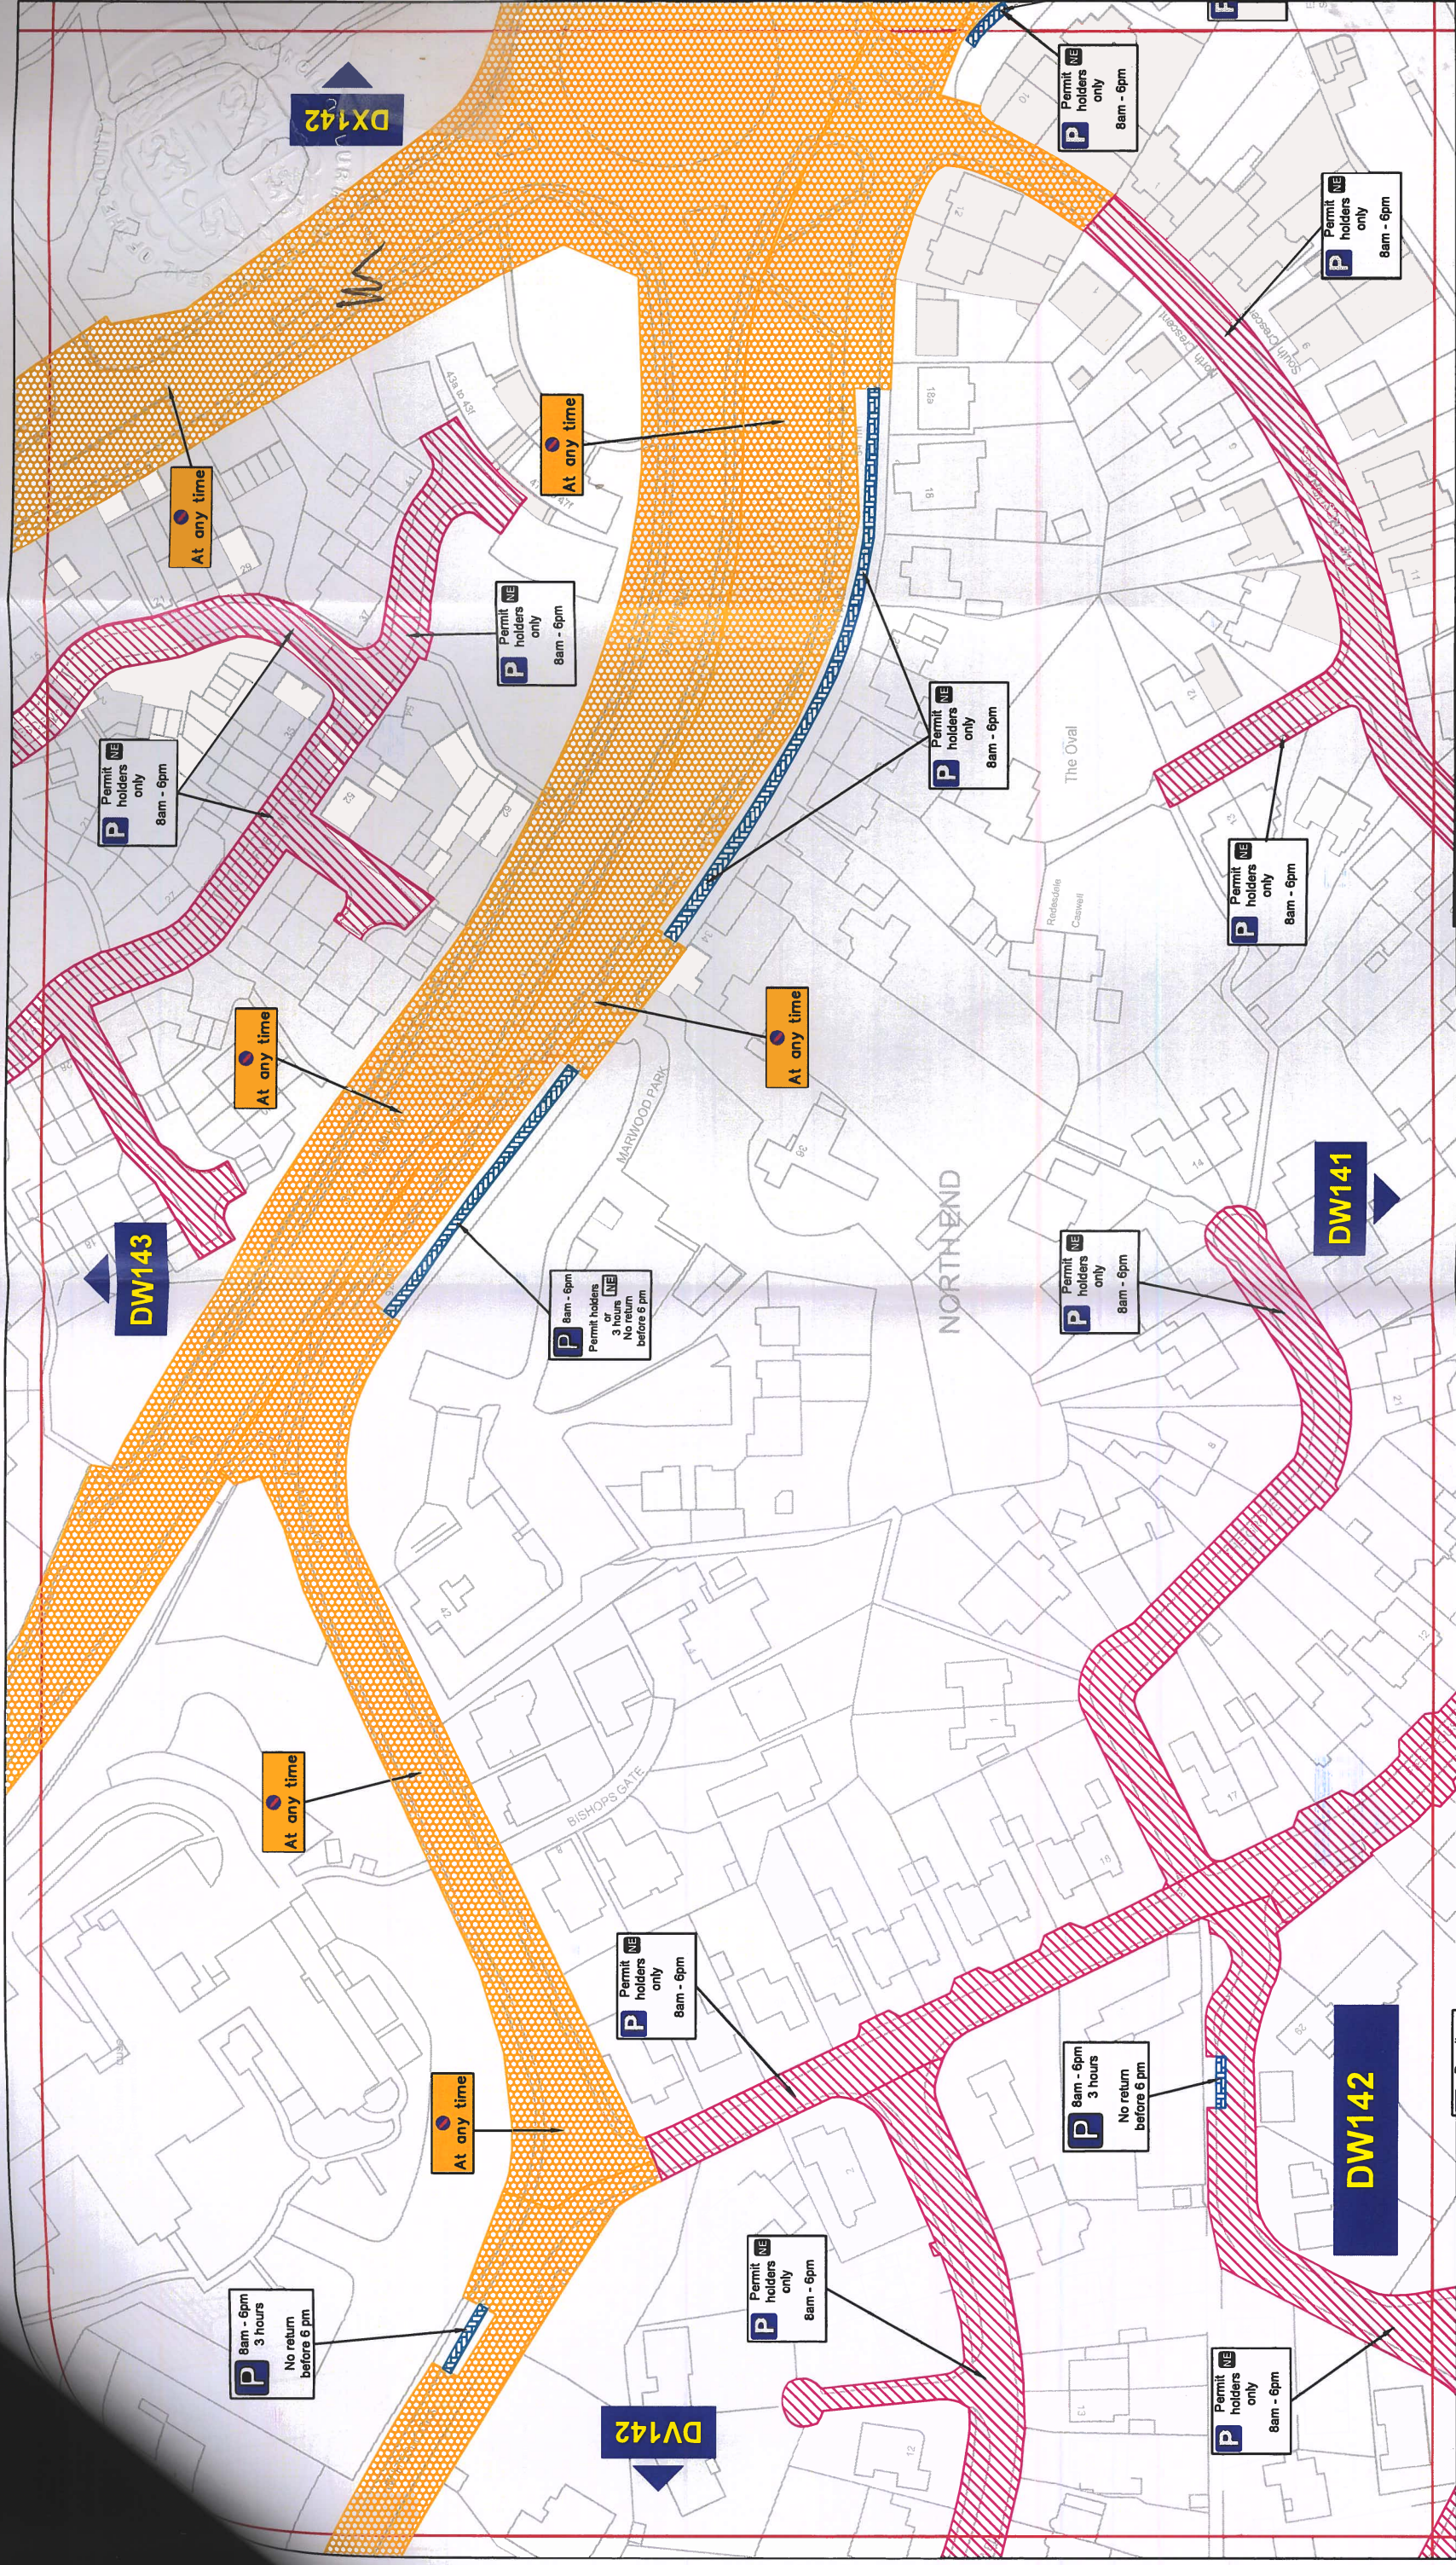

Key to Types of Restriction

-  No Waiting At Any Time
-  Restricted Bay
-  Permit Holders Only


XXXXX Individual Reference Number




Corporate Director
Regeneration, Economy and
Growth

Strategic Traffic Management
County Hall, Durham DH1 5UQ

THE COUNTY COUNCIL OF DURHAM DURHAM CITY, NORTH WEST (PARKING & WAITING RESTRICTIONS) TRAFFIC REGULATION AMENDMENT ORDER 2023 FINAL

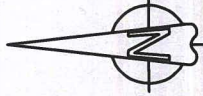

Scale: 1:1250 @ A3
Date: October 2023
Drawn by: D. Arnold
Signature: D. Arnold
Map Schedule: DW142

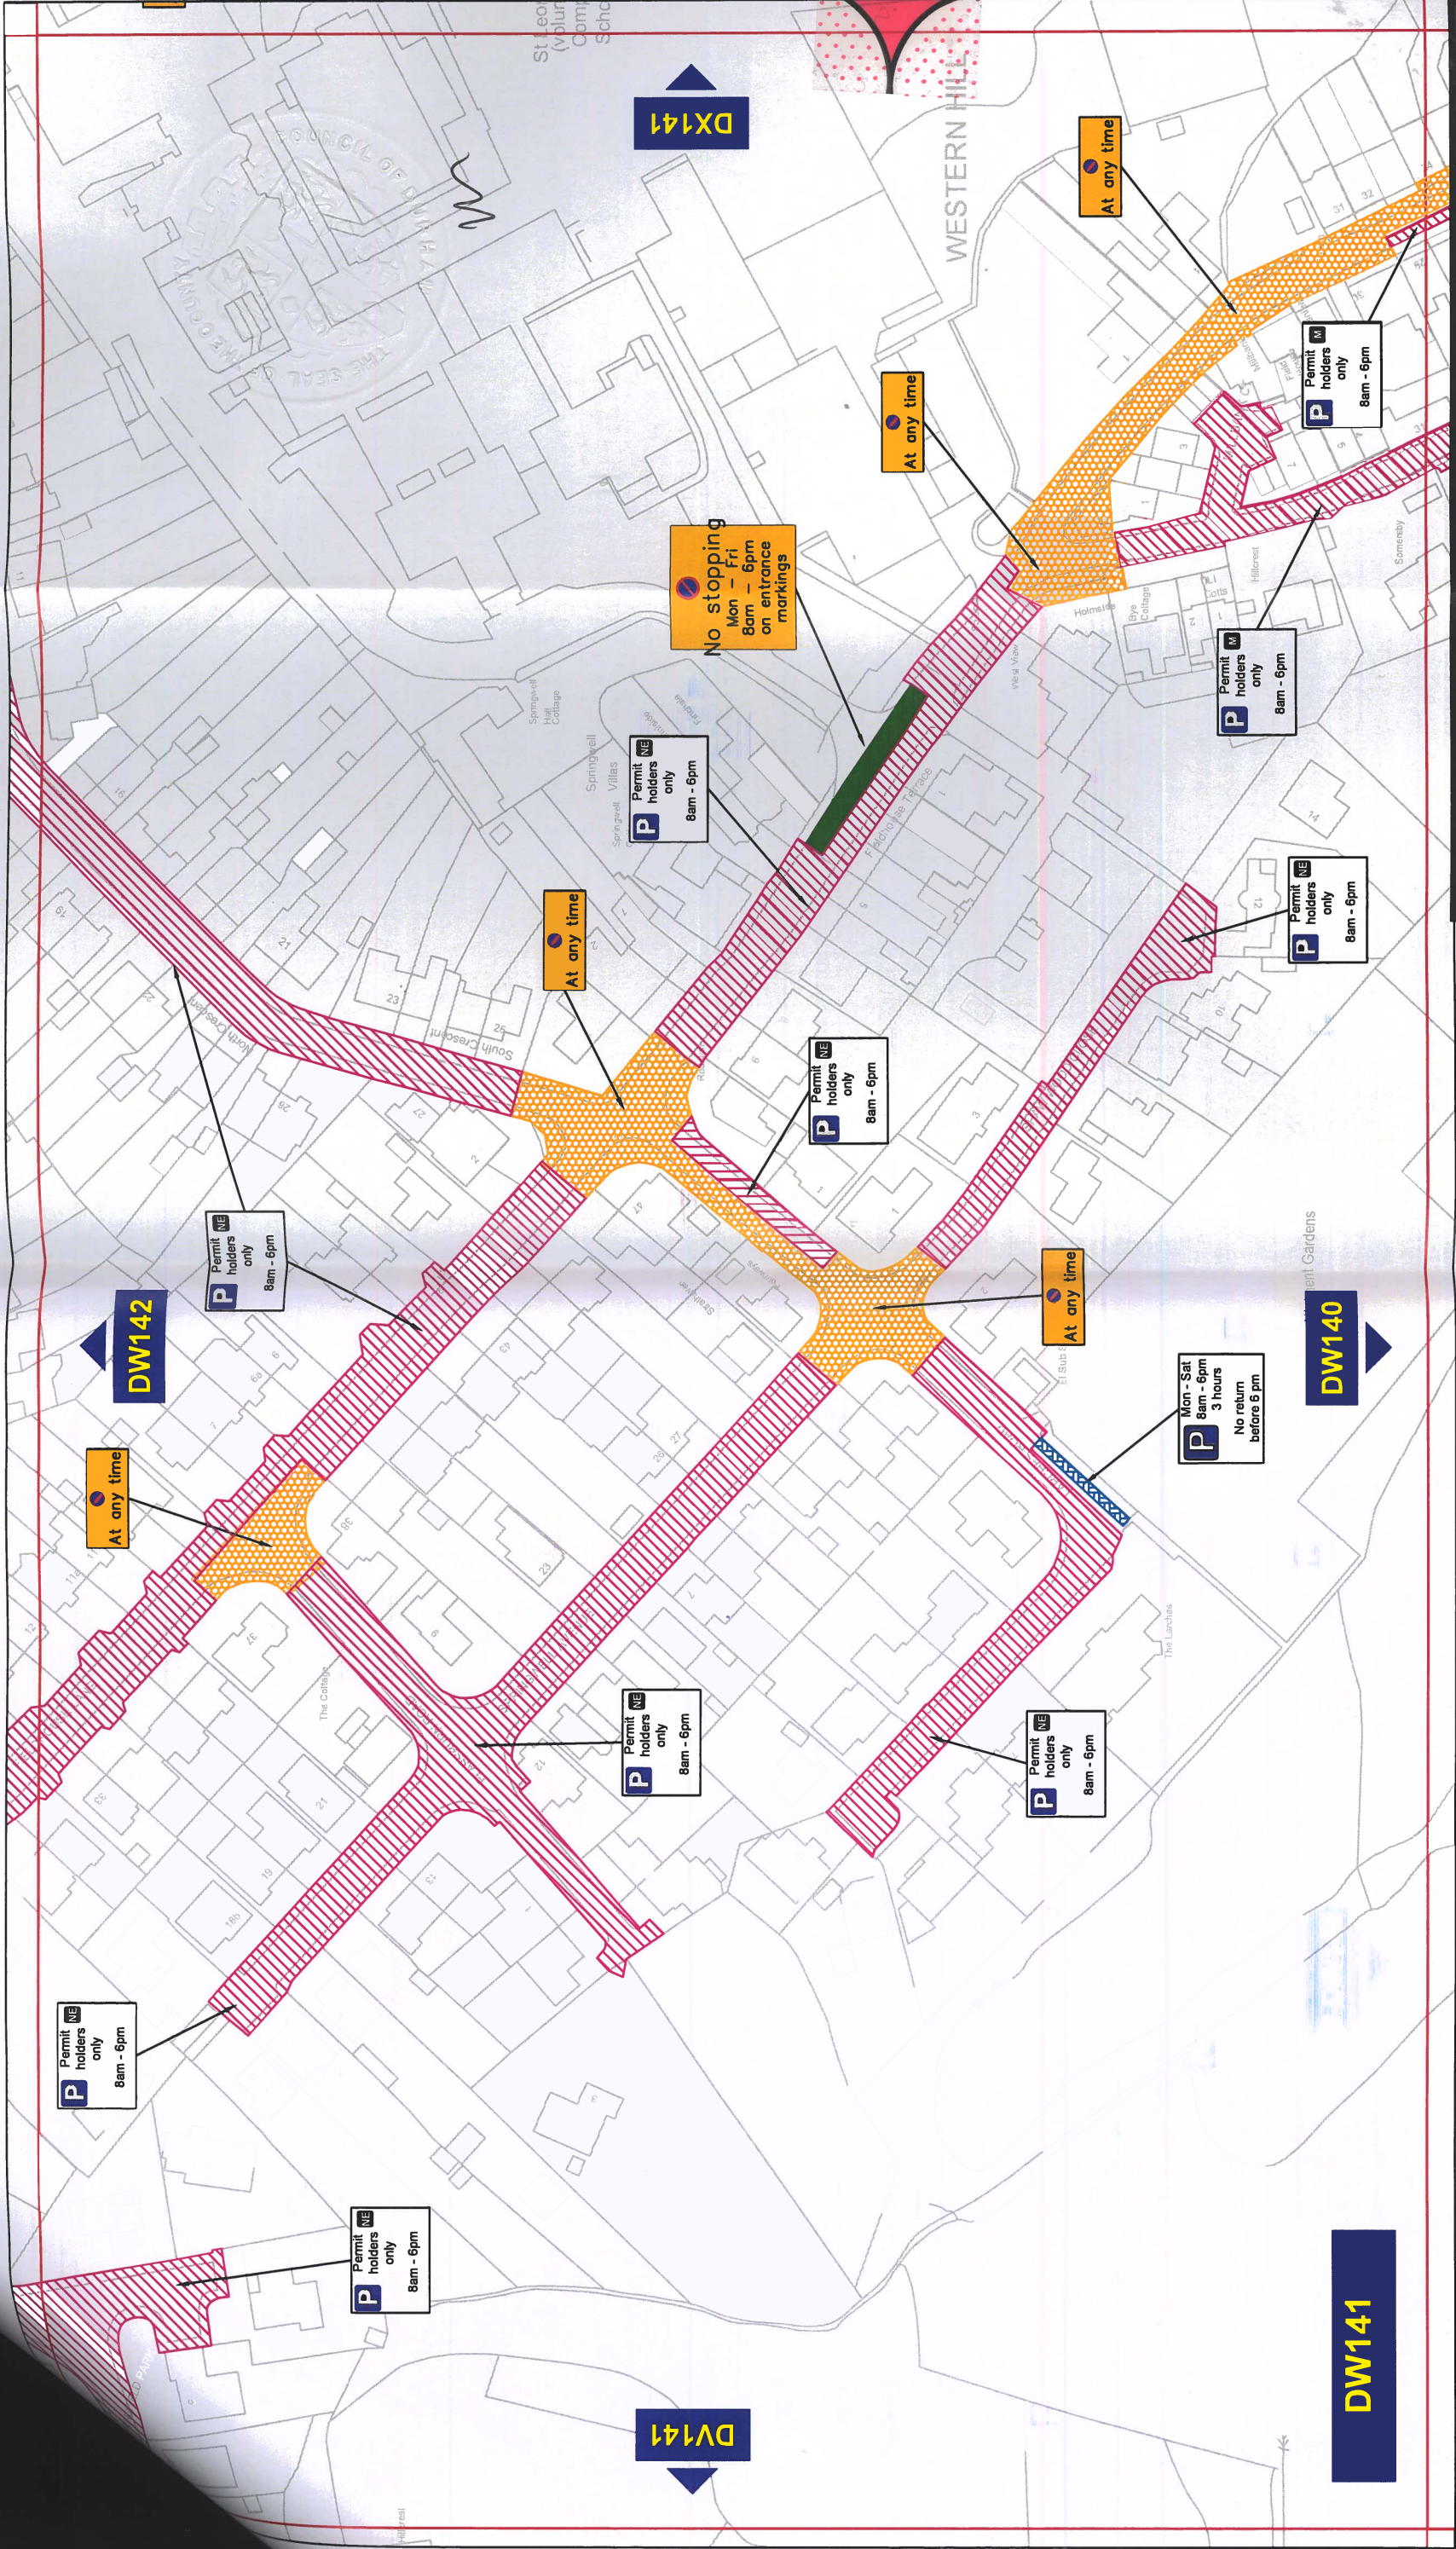

Key to Types of Restriction

- No Waiting At Any Time
- Permit Holders Only
- No Stopping

Individual Reference Number
XXXXX



Durham
County Council

Corporate Director
Regeneration, Economy and
Growth

Strategic Traffic Management

County Hall, Durham DH1 5UQ


THE COUNTY COUNCIL OF DURHAM
DURHAM CITY, NORTH WEST
(PARKING & WAITING RESTRICTIONS)
TRAFFIC REGULATION AMENDMENT ORDER 2023
FINAL


Scale: 1:1250 @ A3

Date: October 2023

Drawn by: D. Arnold

Date Sealed: **DW141**

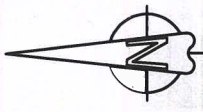

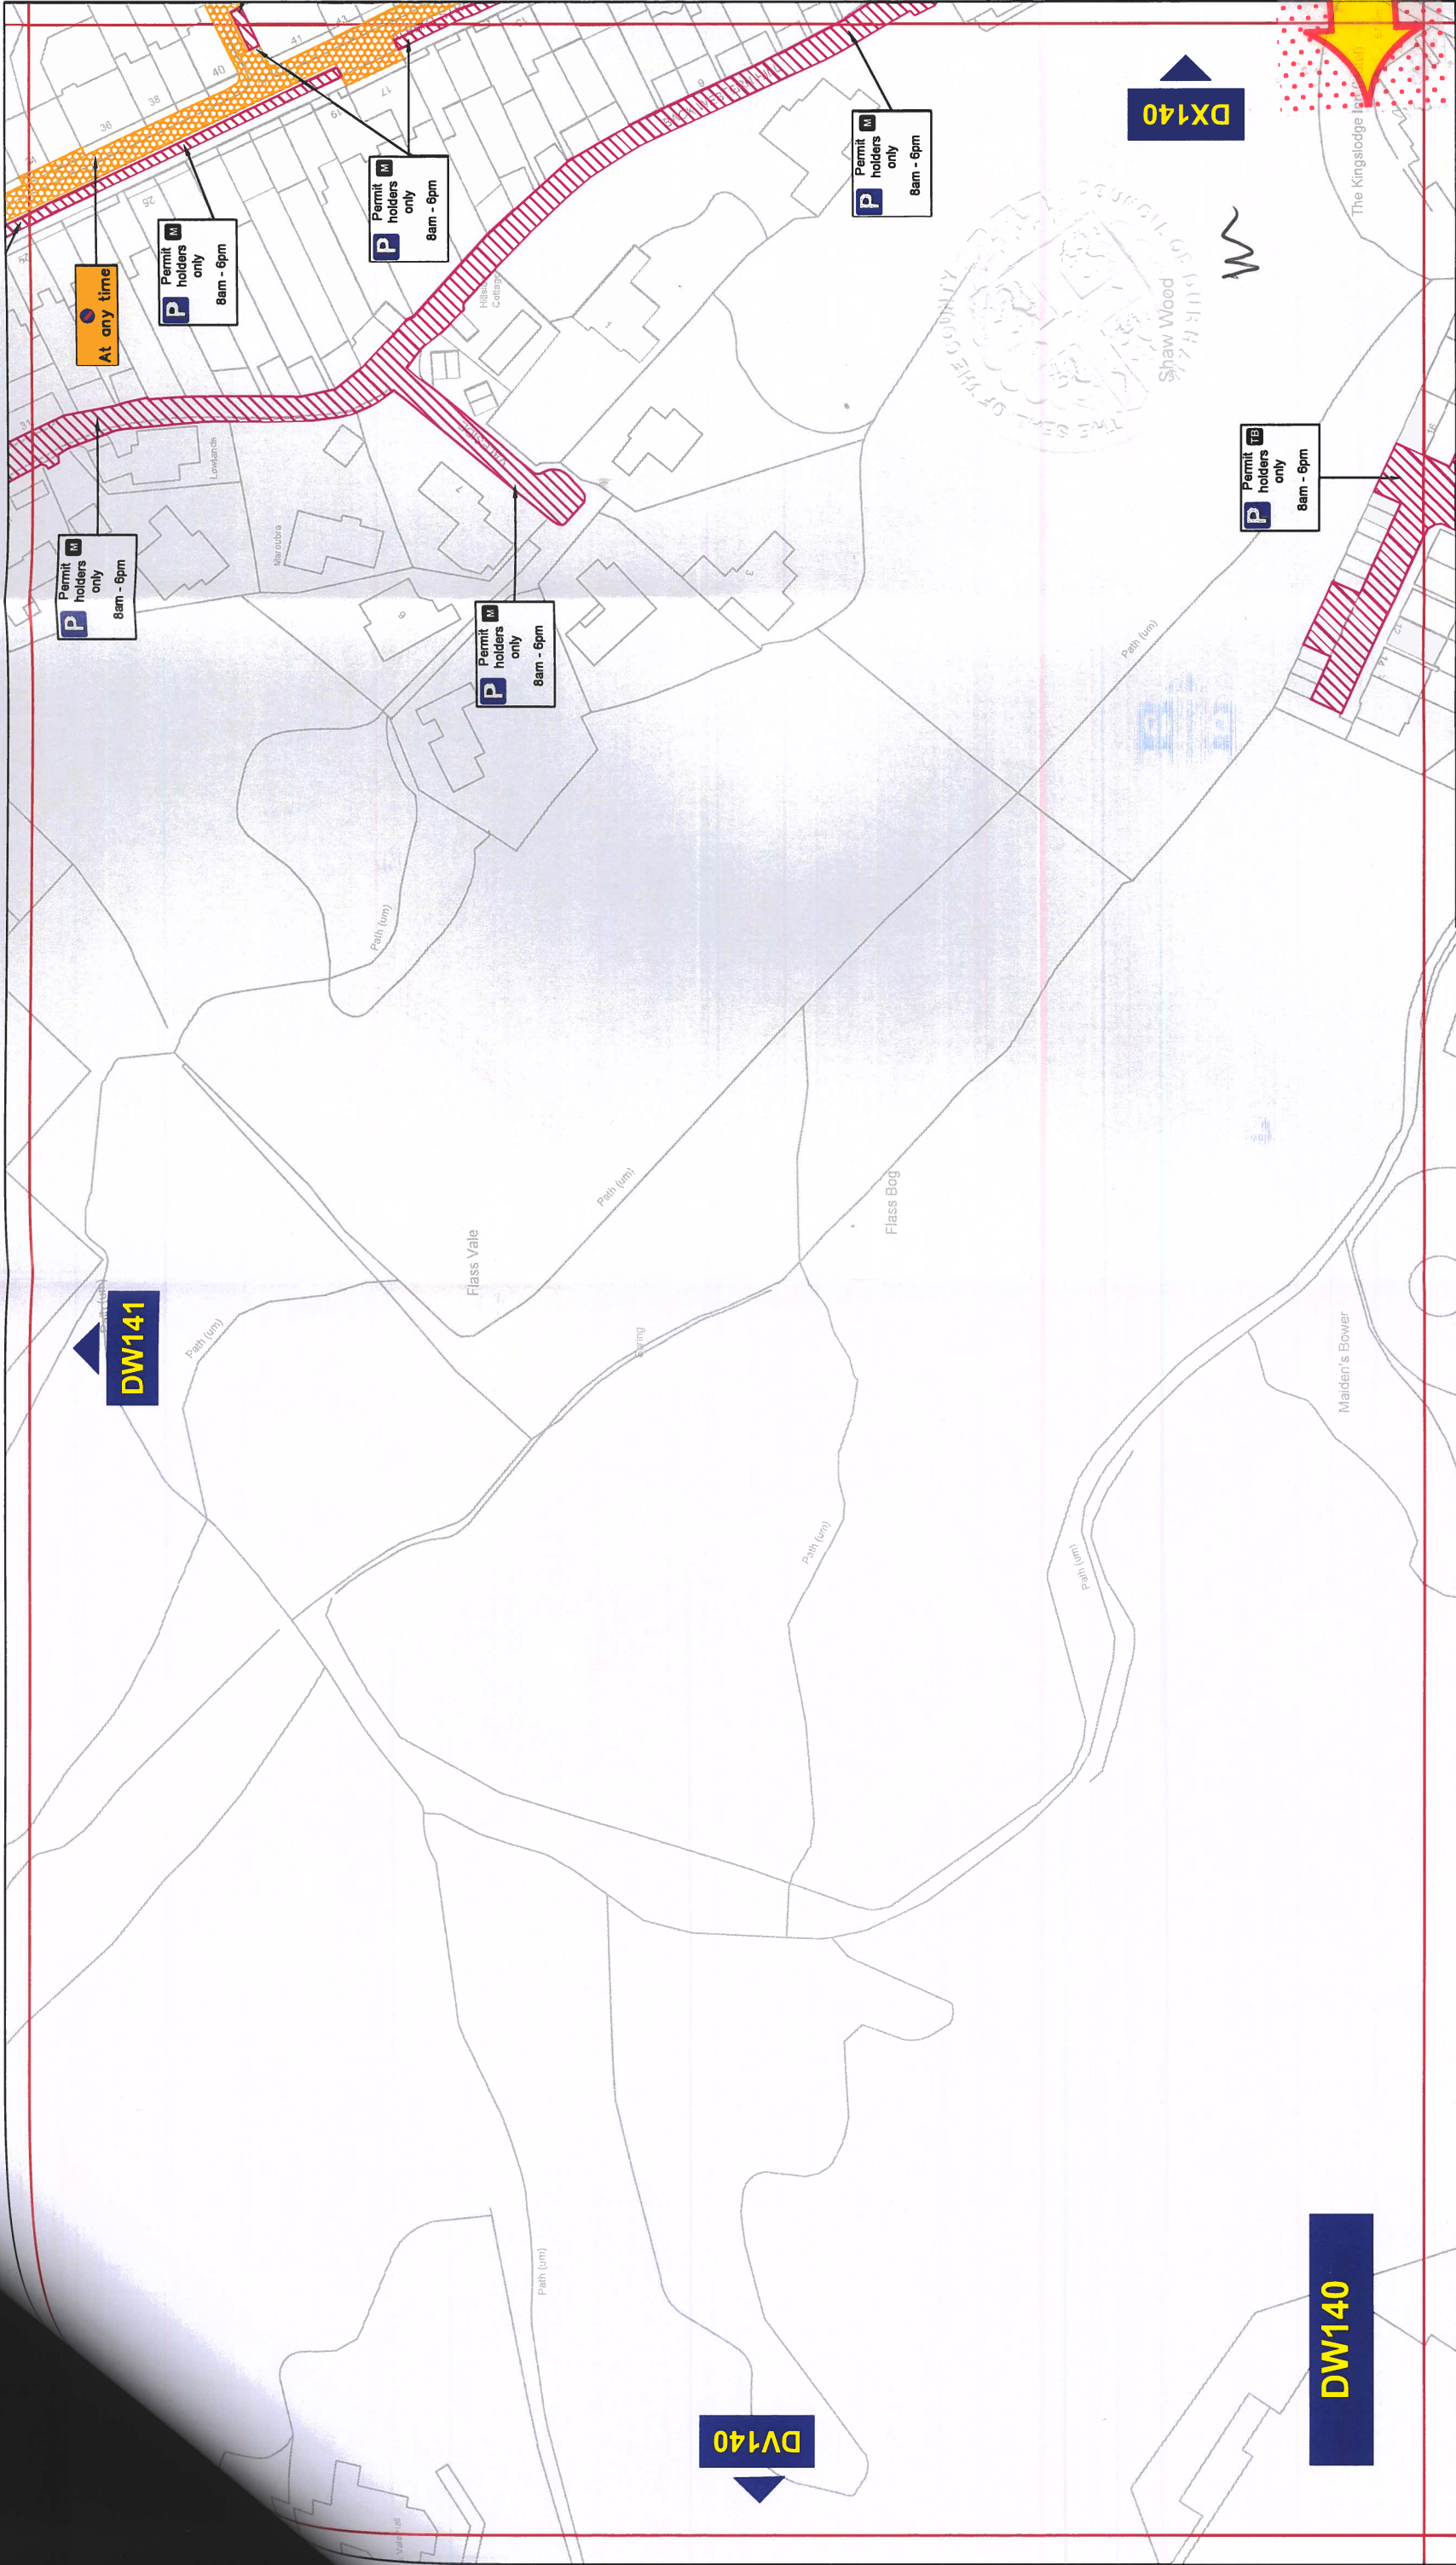

Key to Types of Restriction

No Waiting At Any Time

Permit Holders Only

XXXXX Individual Reference Number



Corporate Director
Regeneration, Economy and
Growth

Strategic Traffic Management
County Hall, Durham DH1 5UQ

THE COUNTY COUNCIL OF DURHAM
DURHAM CITY, NORTH WEST
(PARKING & WAITING RESTRICTIONS)
TRAFFIC REGULATION AMENDMENT ORDER 2023
FINAL



Scale: 1:1250 @ A3

Date: October 2023

Drawn by: D. Arnold


Signature: D. Arnold

Map

Schedule:

DW140

Reproduced from Ordnance Survey material with the permission of Ordnance Survey on behalf of the Controller of His Majesty's Stationery Office © Crown copyright. Unauthorised reproduction infringes Crown copyright and may lead to prosecution or civil proceedings. Durham County Council. LA 100049055. 2023.

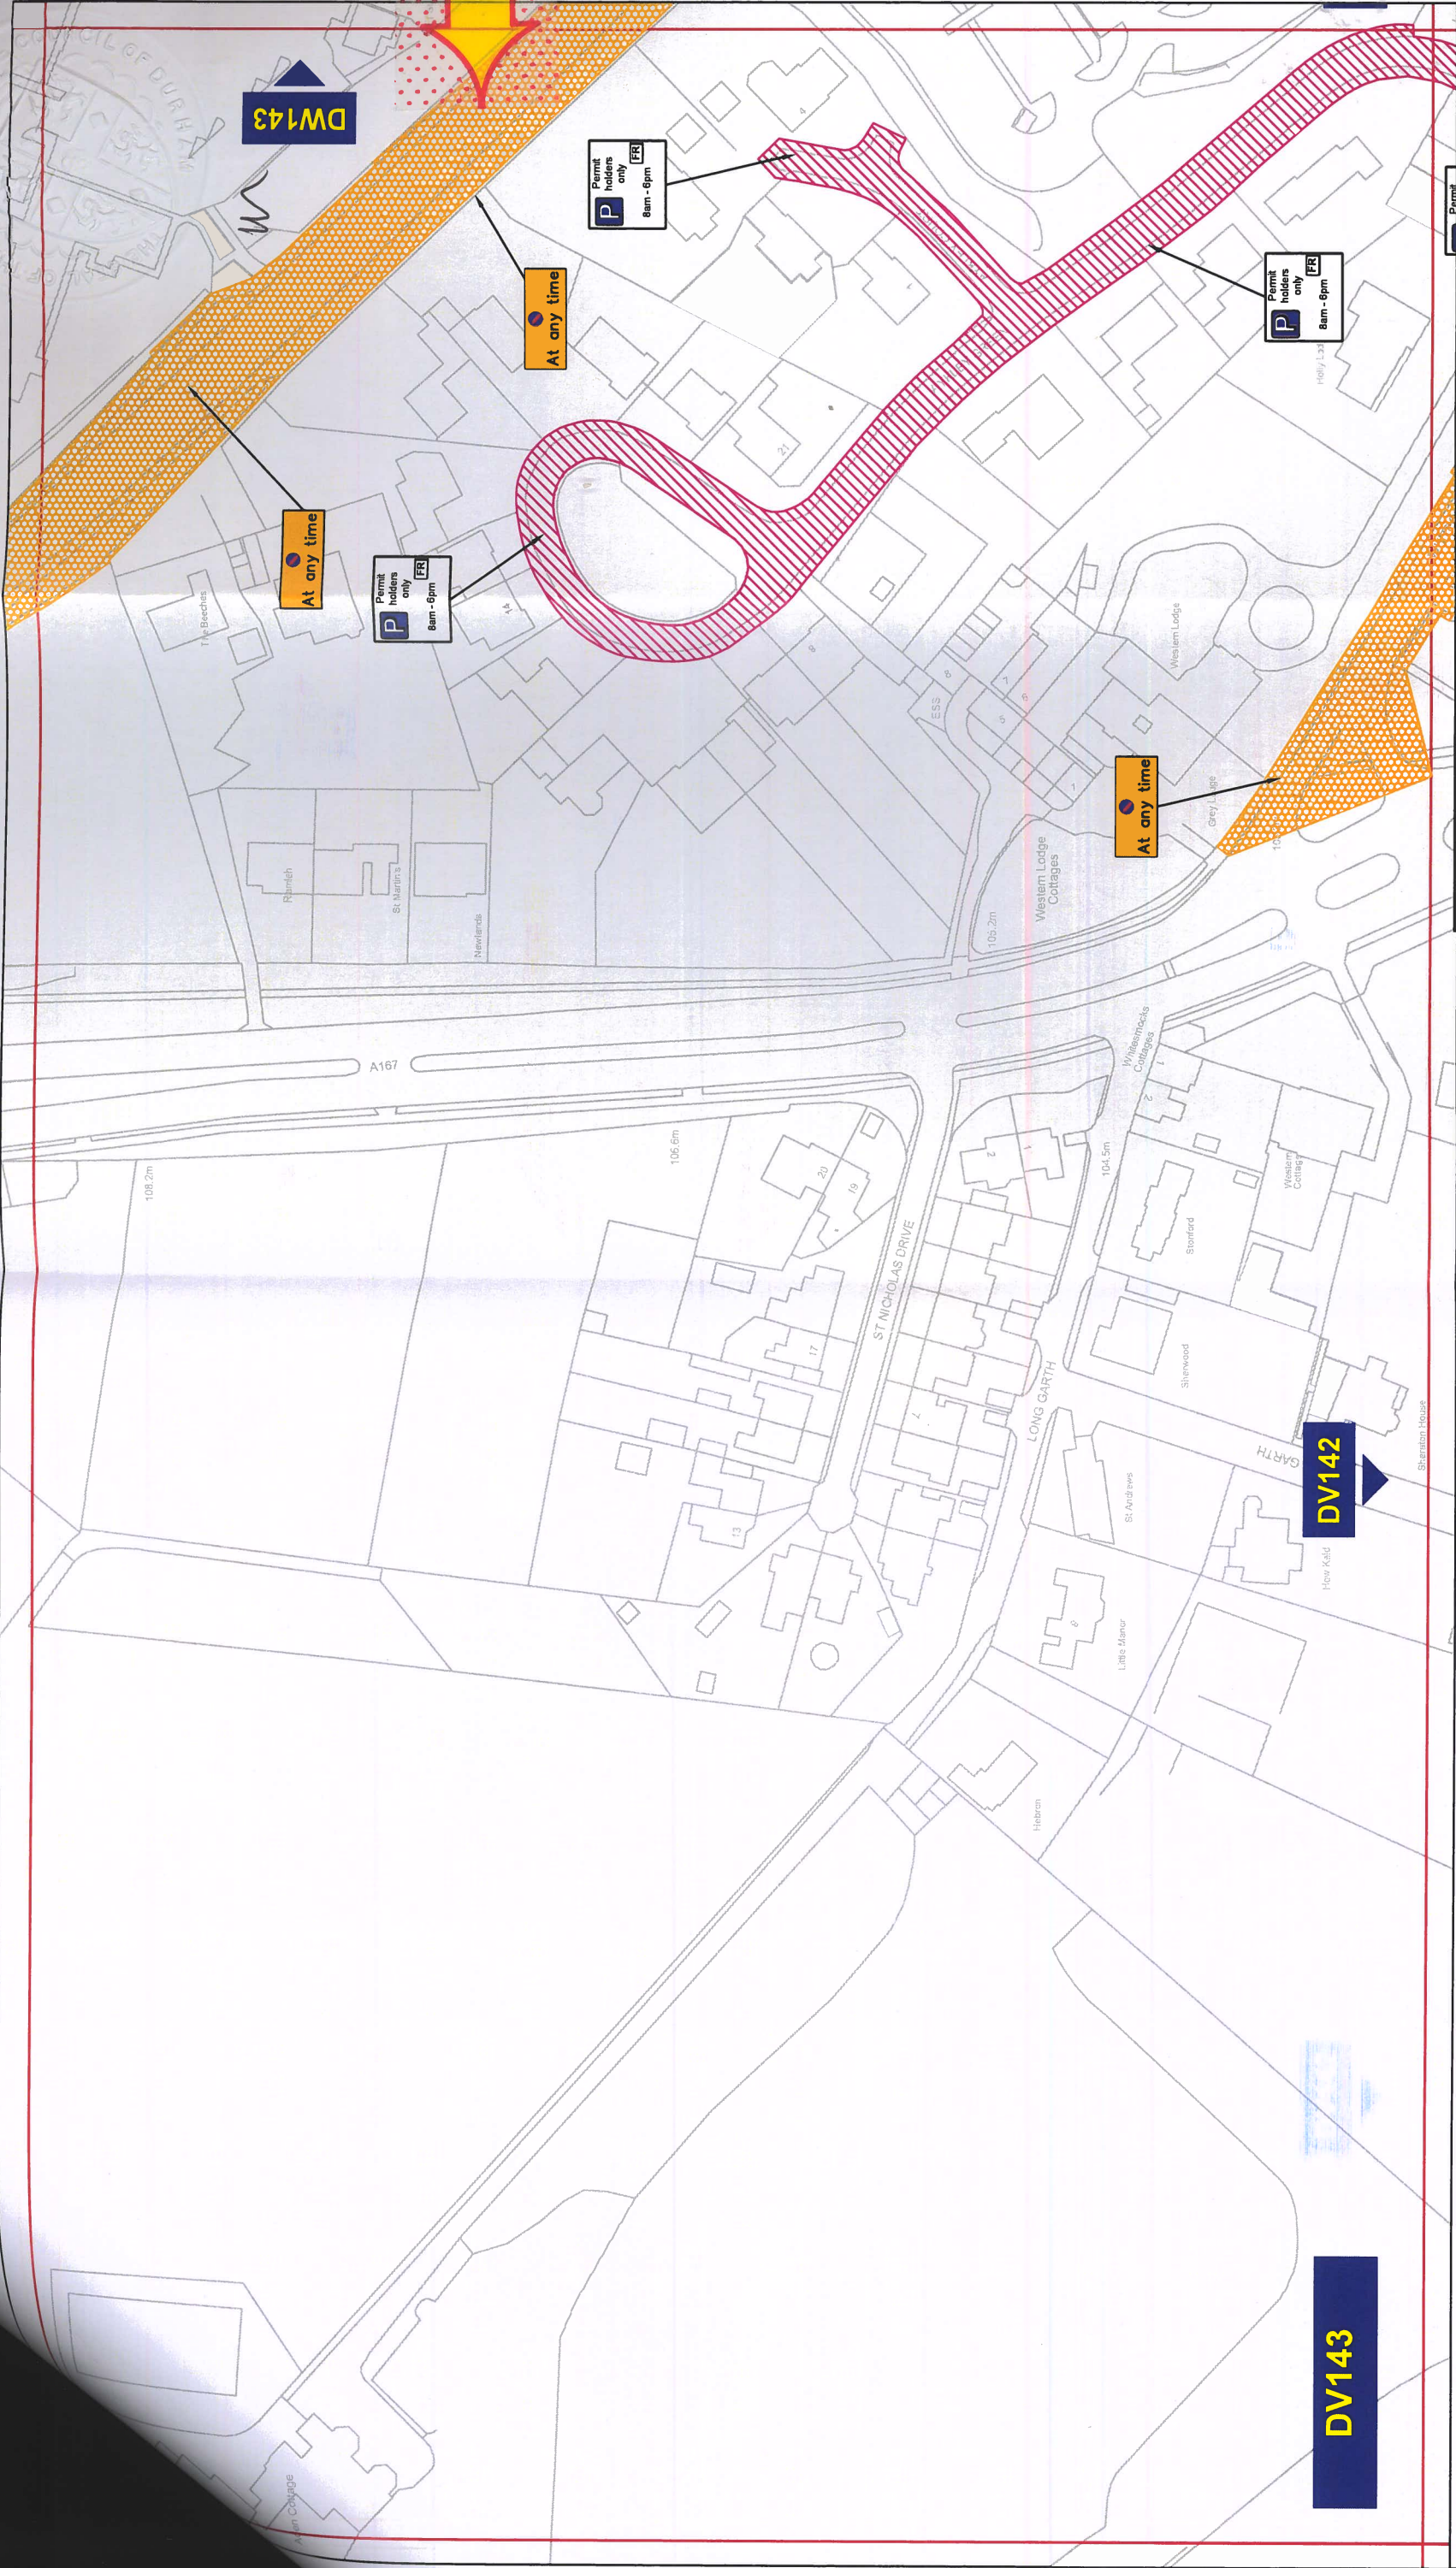

Key to Types of Restriction

- No Waiting At Any Time
- Permit Holders Only

XXXXX Individual Reference Number




Corporate Director
Regeneration, Economy and Growth
Strategic Traffic Management
County Hall, Durham DH1 5UQ

THE COUNTY COUNCIL OF DURHAM
DURHAM CITY, NORTH WEST
(PARKING & WAITING RESTRICTIONS)
TRAFFIC REGULATION AMENDMENT ORDER 2023
FINAL



Scale:	1:1250 @ A3
Date:	October 2023
Drawn by:	D. Arnold
Date Sealed:	
Signature:	D. Arnold
Map Schedule:	DV143

Reproduced from Ordnance Survey material with the permission of Ordnance Survey on behalf of the Controller of His Majesty's Stationery Office © Crown copyright. Unauthorised reproduction infringes Crown copyright and may lead to prosecution or civil proceedings. Durham County Council. LA 100049055. 2023.

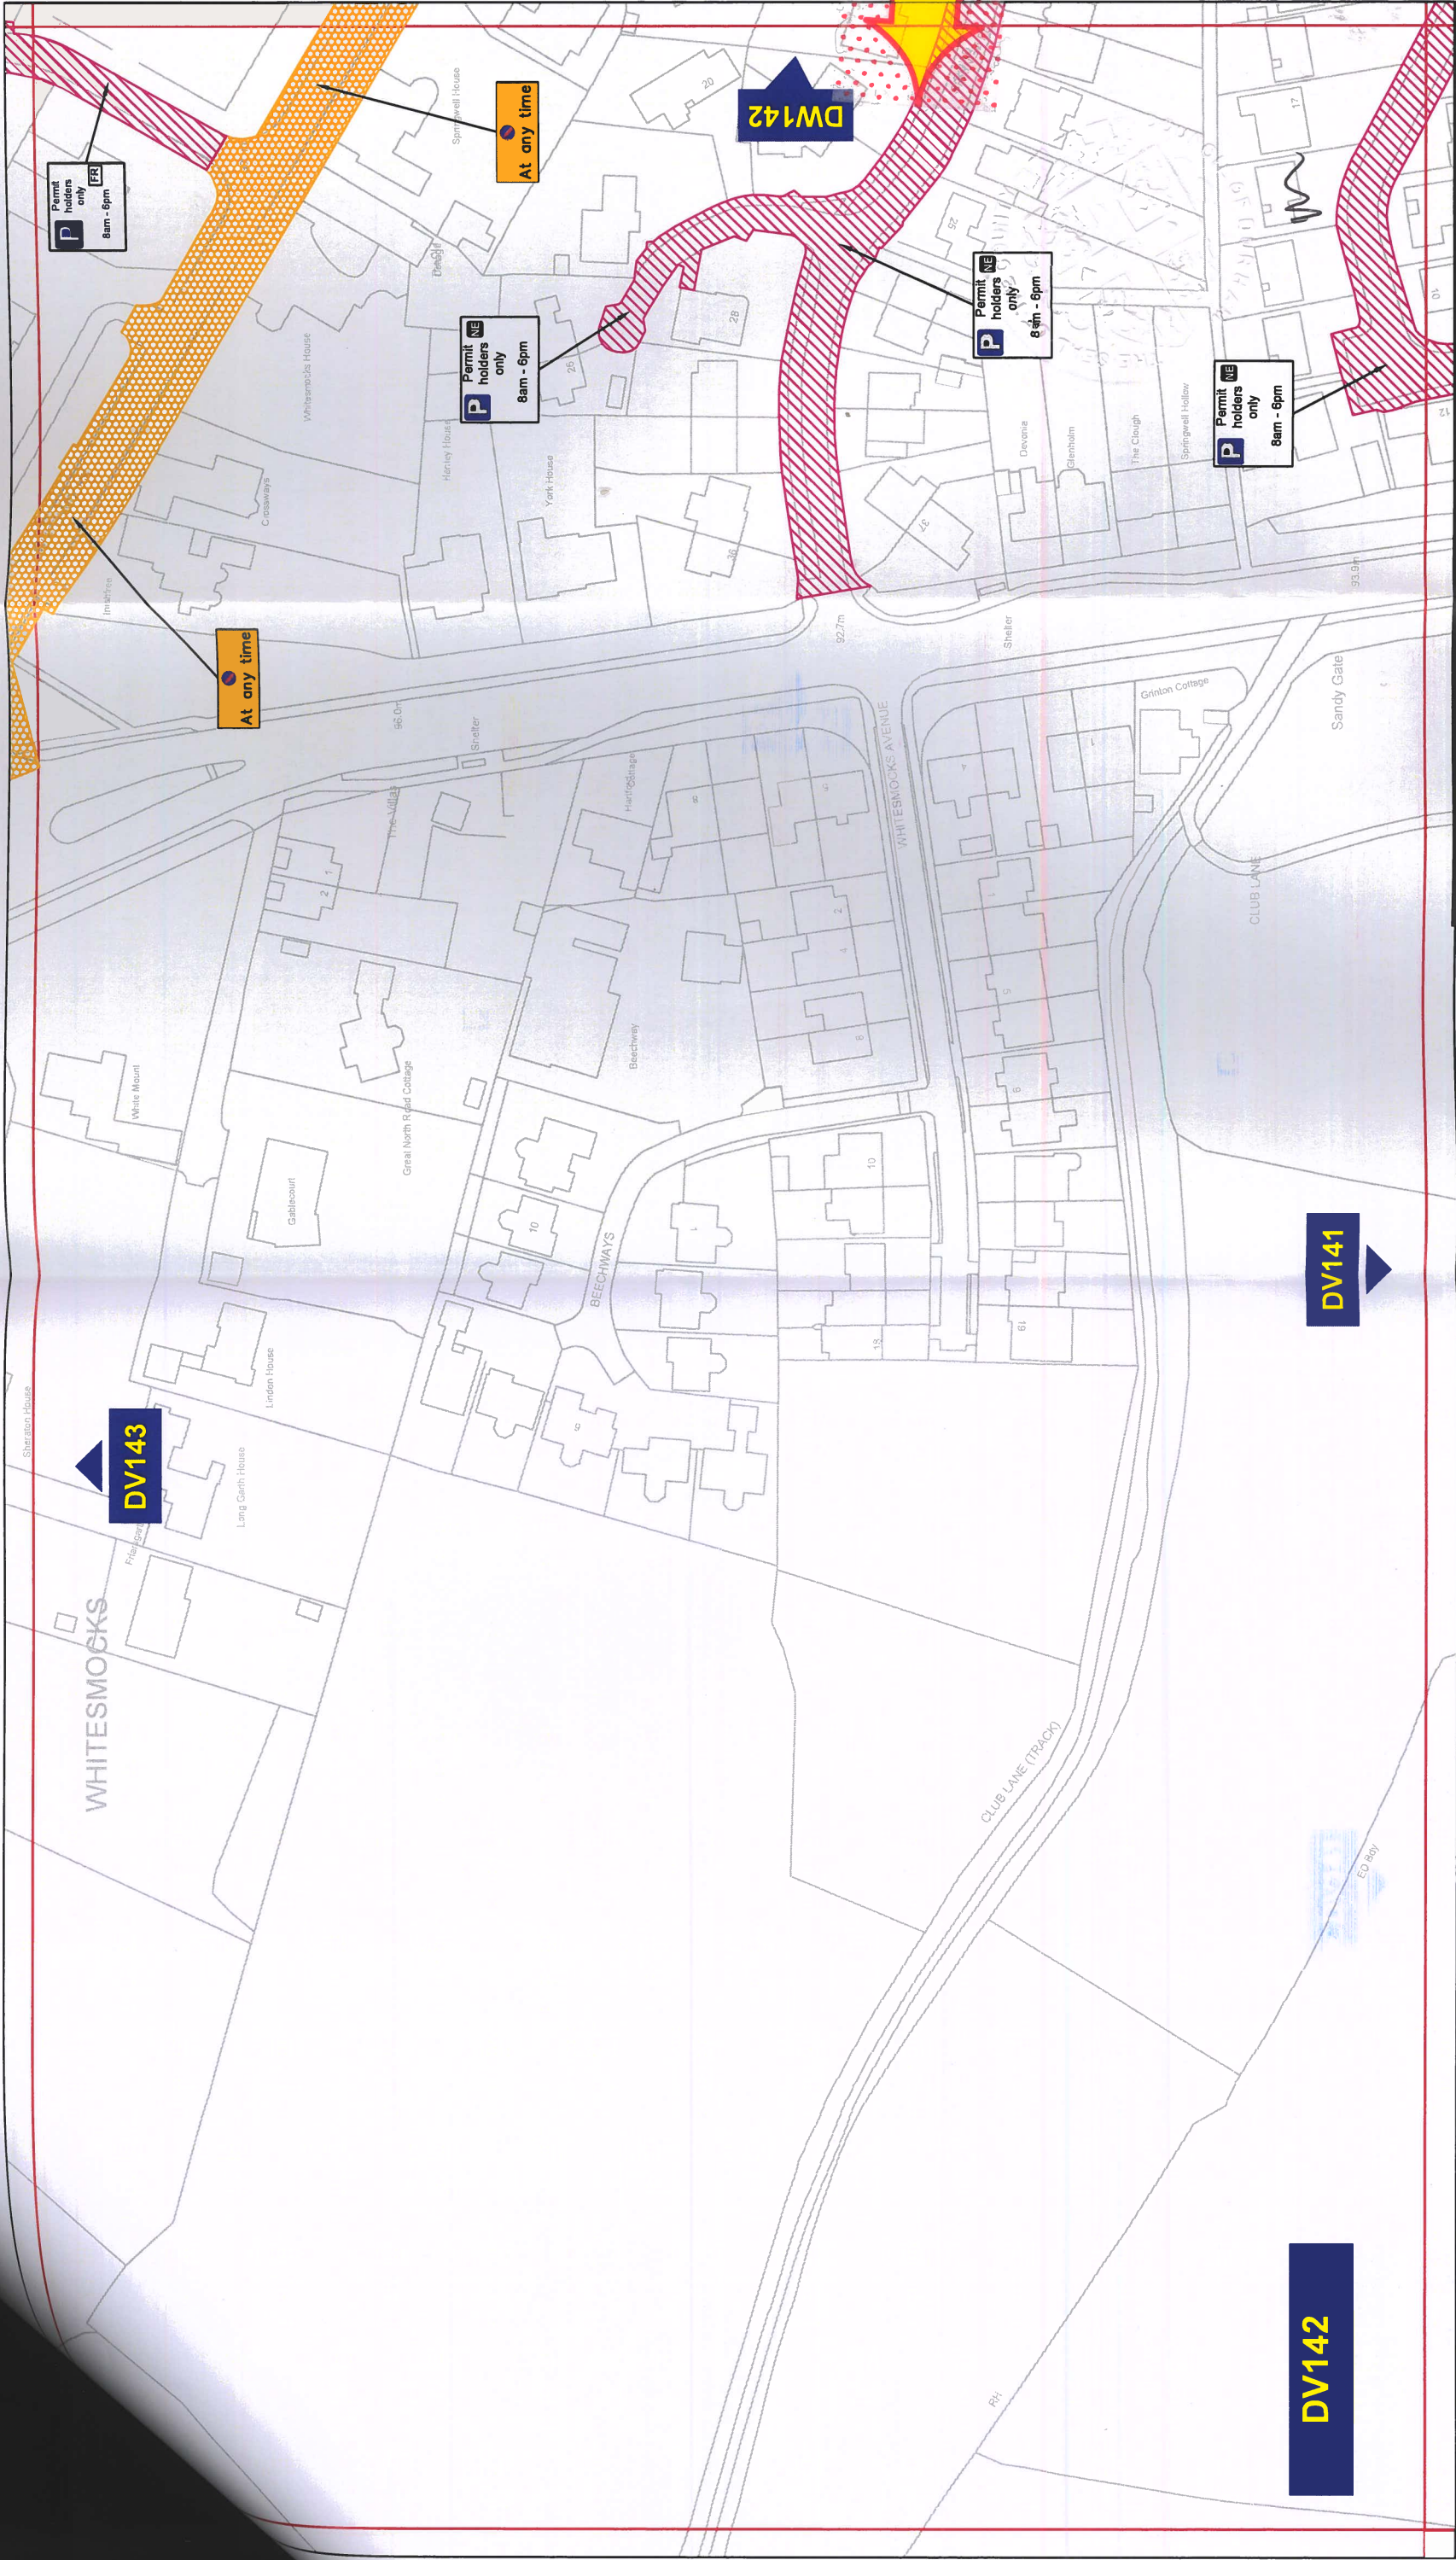

Key to Types of Restriction


- No Waiting At Any Time
- Permit Holders Only

XXXXX Individual Reference Number



Corporate Director
Regeneration, Economy and
Growth
Strategic Traffic Management
County Hall, Durham DH1 5UQ

THE COUNTY COUNCIL OF DURHAM
DURHAM CITY, NORTH WEST
(PARKING & WAITING RESTRICTIONS)
TRAFFIC REGULATION AMENDMENT ORDER 2023
FINAL

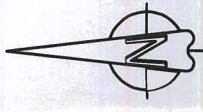

Scale:	1:1250 @ A3
Date:	October 2023
Drawn by:	D. Arnold
Signature:	D. Arnold
Date Sealed:	
Map Schedule:	DV142

