

**THE COUNTY COUNCIL OF DURHAM
(DURHAM CITY SOUTH EAST)
(PARKING AND WAITING RESTRICTIONS) ORDER 2013
(AMENDMENT NO. 1) ORDER 2023**

The County Council of Durham ("the Council") in exercise of their powers under Sections 1, 2, 4, 32 & 35 and Part IV of Schedule 9 to the Road Traffic Regulation Act 1984, as amended ("the Act") and Part 6 of the Traffic Management Act 2004, as amended and of all other enabling powers and after consultation with the Chief Officer of Police in accordance with Part III of Schedule 9 to the Act, hereby make the following Order:-

1.General

This Order may be cited as The County Council of Durham (Durham City South East) (Parking & Waiting Restrictions) Order 2013 (Amendment No. 1) Order 2023 and shall come into operation on the 1st Day of April 2024.

2.Amendments

The under-noted amendments have been made to the following Order:

The County Council of Durham (Durham City South East) (Parking & Waiting Restrictions) Order 2013.

Purpose of Amendments

The following brief synopsis of amendments should be viewed in conjunction with the plans identified within the Schedules to the above Order, however the plan(s) should prevail in the event of any discrepancy:

To amend the existing 'Permit Holders Only' restrictions from 'Monday-Saturday, 8am-6pm' to 'All days, 8am-6pm' for the extent of the following permit holders only zones:

- a.Zone B** Whinney Hill, The Hallgarth, Church Lane, Stockton Road – plans DZ136, DZ137 and DY136 refer.
- b.Zone C** Elvet Crescent – plan DZ137 refers.
- c.Zone IG** Illingworth Grove – Plans DZ136 and DZ137 refer.

To amend the existing 'Permit Holders or Pay & Display' restrictions from 'Monday-Saturday, 8am-6pm' to 'All days, 8am-6pm' for the extent of the following permit holders only zones:

- a.Quarryheads Lane** (Zone A Permit Holders only) – Plan DY135 refers.
- b.Stockton Road, Oswald Court, Hallgarth Street, Whinney Hill and The Hallgarth** – plans (Zone B permit holders only) DY136, DZ136 and DZ137 refer.
- c.New Elvet and Green Lane** (Zone C permit Holders only) – plans EA137 and DZ137 refer.

3.Schedules

The Plans EA137, DY135, DY136, DZ136, DZ137 have been amended to reflect the changes to those restrictions noted in Article 2 above. Where the plans are referenced in the Schedules to the Order described in Article 2 above, new plans bearing the seal date as at the date of this Amendment Order have been inserted.


ing
as far as any provision of this Order conflicts with any provision which is contained in an
Order made or having effect as if made under the Act or by or under any other enactment
then the provisions of this Order shall prevail.

The prohibitions and restrictions imposed by this Order shall be in addition to and not in
derogation from any restriction or requirement imposed by any regulations made or having
effect as if made under the Act or by or under any other enactment.

**MADE THIS 15TH DAY OF MARCH 2024 BY
THE AFFIXING OF THE COMMON SEAL OF THE COUNTY COUNCIL
OF DURHAM BY ORDER:**

.....
**AUTHORISED SIGNATORY
(A PERMANENT OFFICER OF THE COUNTY COUNCIL)**



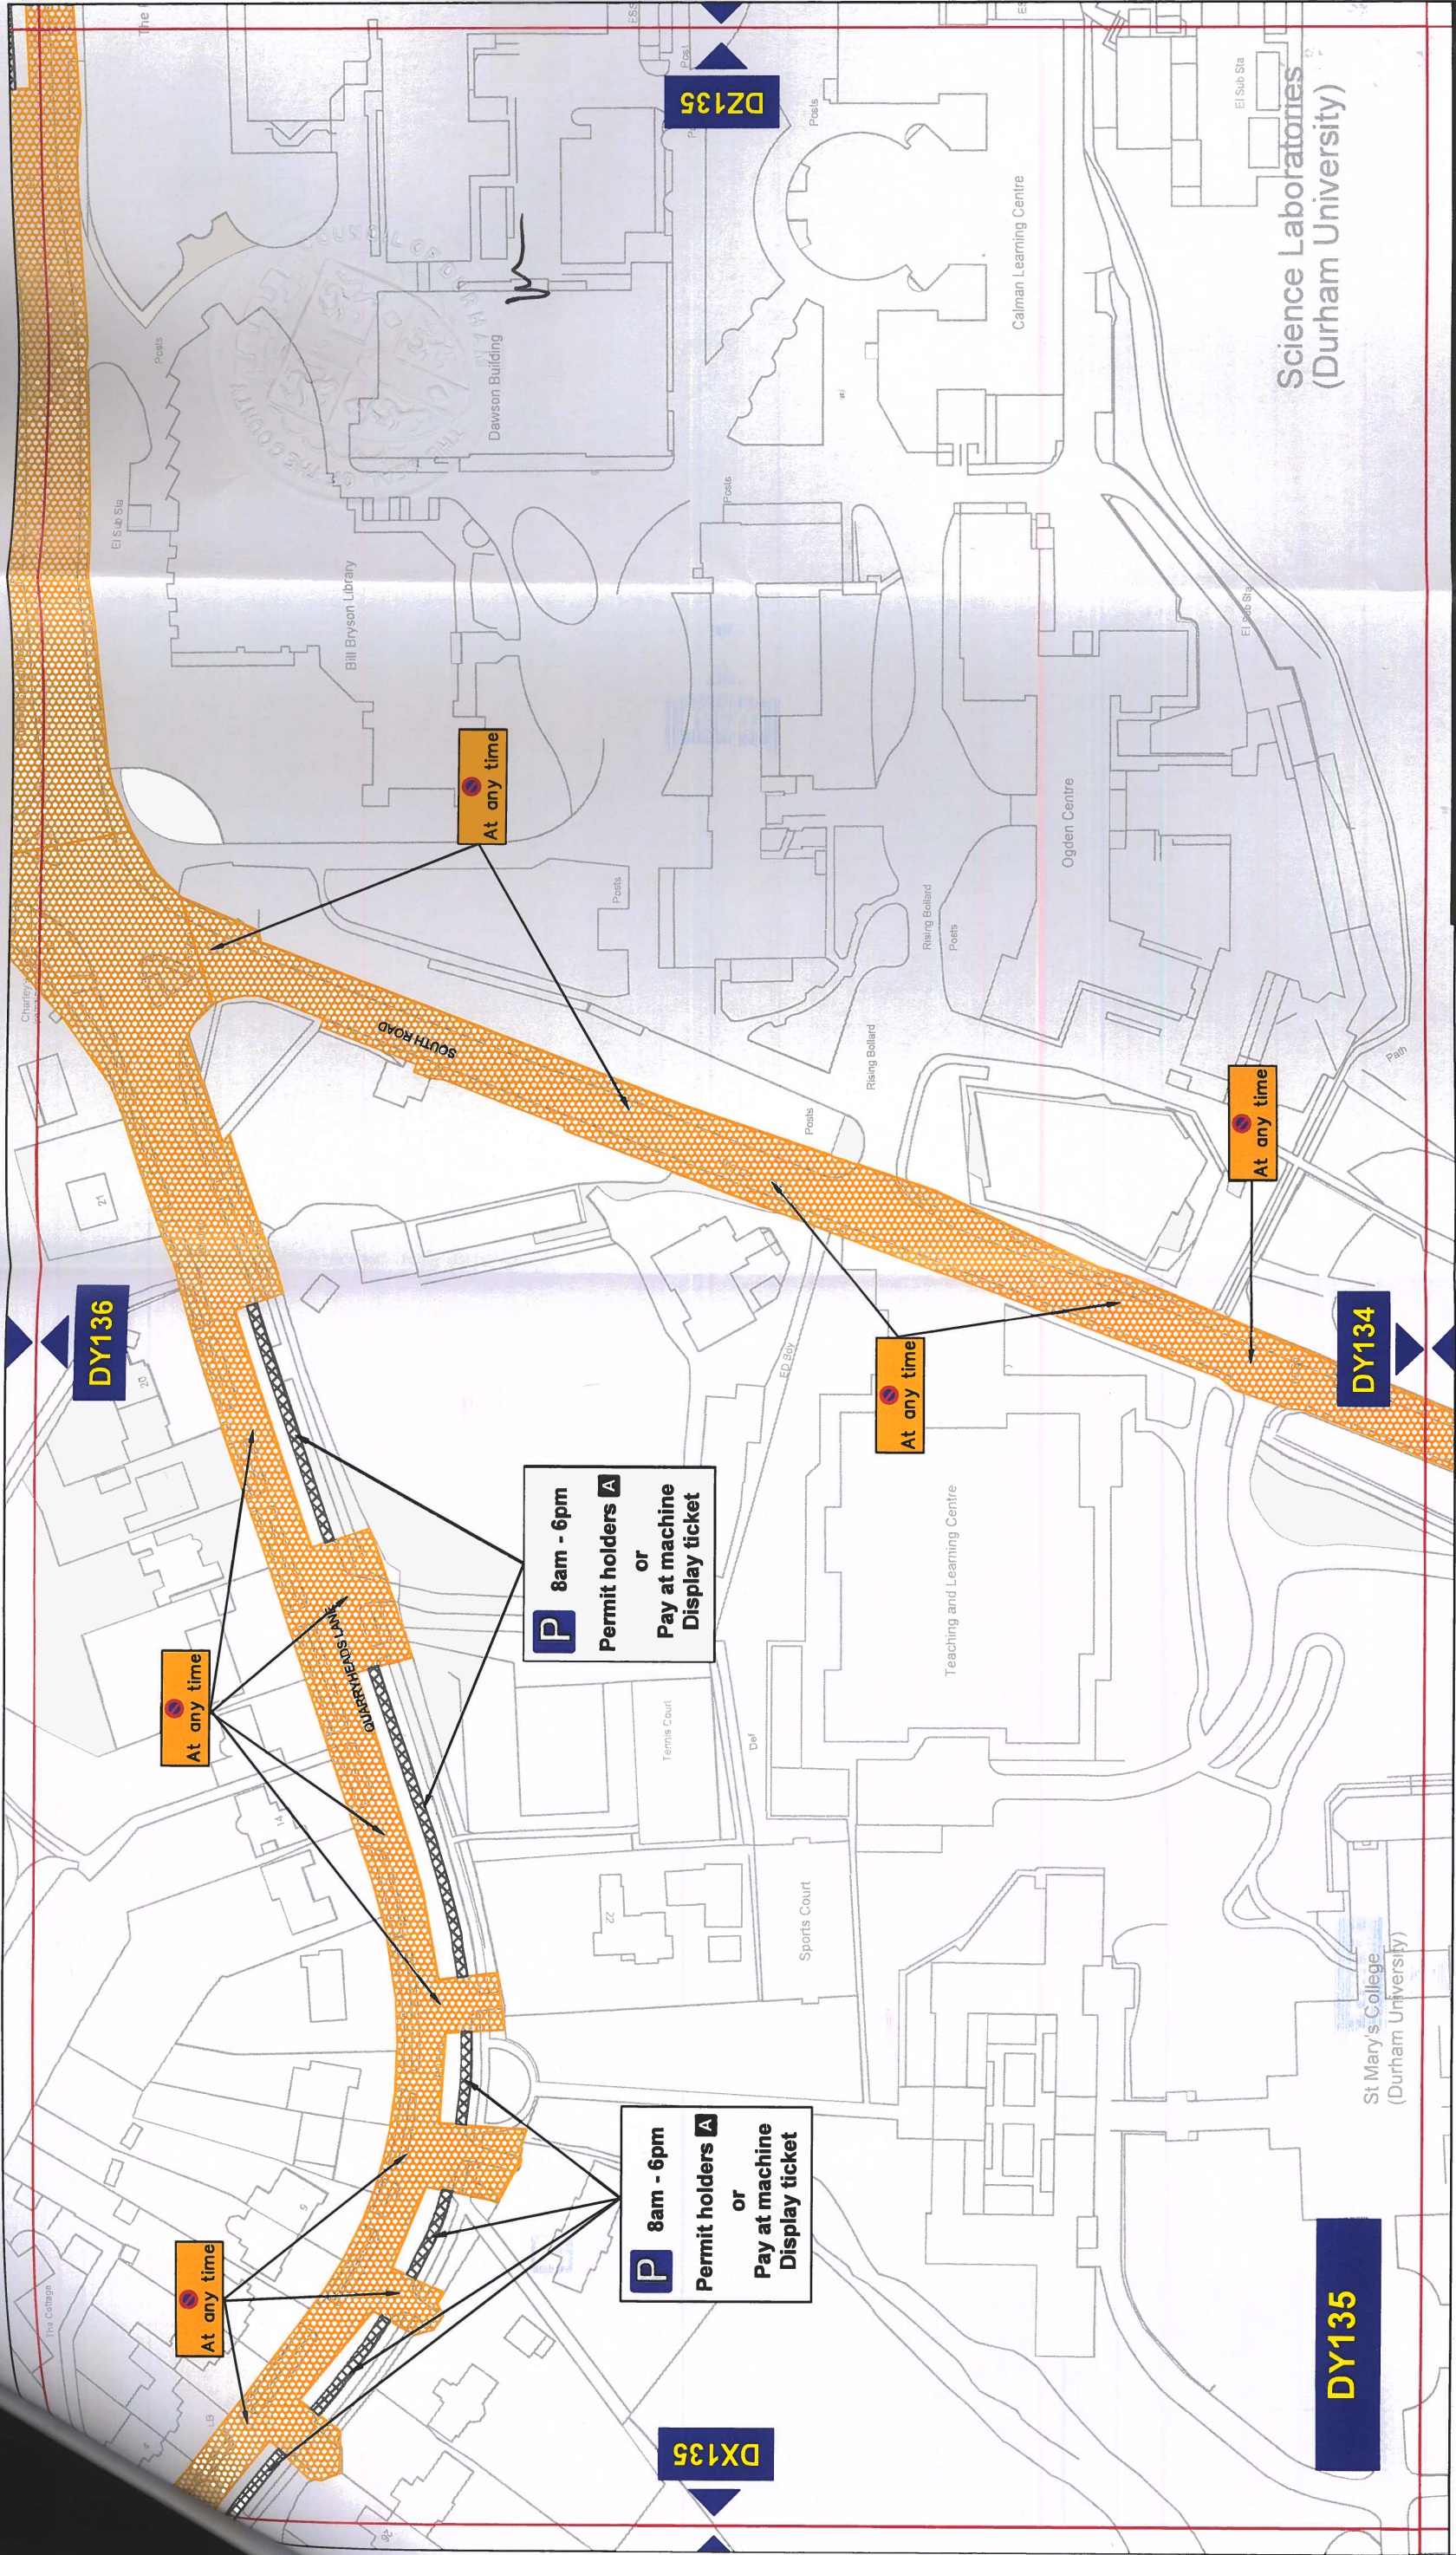

Key to Types of Restriction

-  No Waiting At Any Time
-  Pay and Display and Permit Holders


XXXXX Individual Reference Number




Corporate Director
Regeneration, Economy and
Growth

Strategic Traffic Management
County Hall, Durham DH1 5UQ

THE COUNTY COUNCIL OF DURHAM DURHAM CITY, SOUTH EAST (PARKING & WAITING RESTRICTIONS) TRAFFIC REGULATION AMENDMENT ORDER 2023

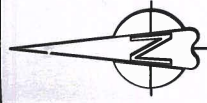

Scale:	1:1250 @ A3
Date:	October 2023
Drawn by:	E. Brown
Date Sealed:	Signature: <i>E. Brown</i>
	Map Schedule: DY135

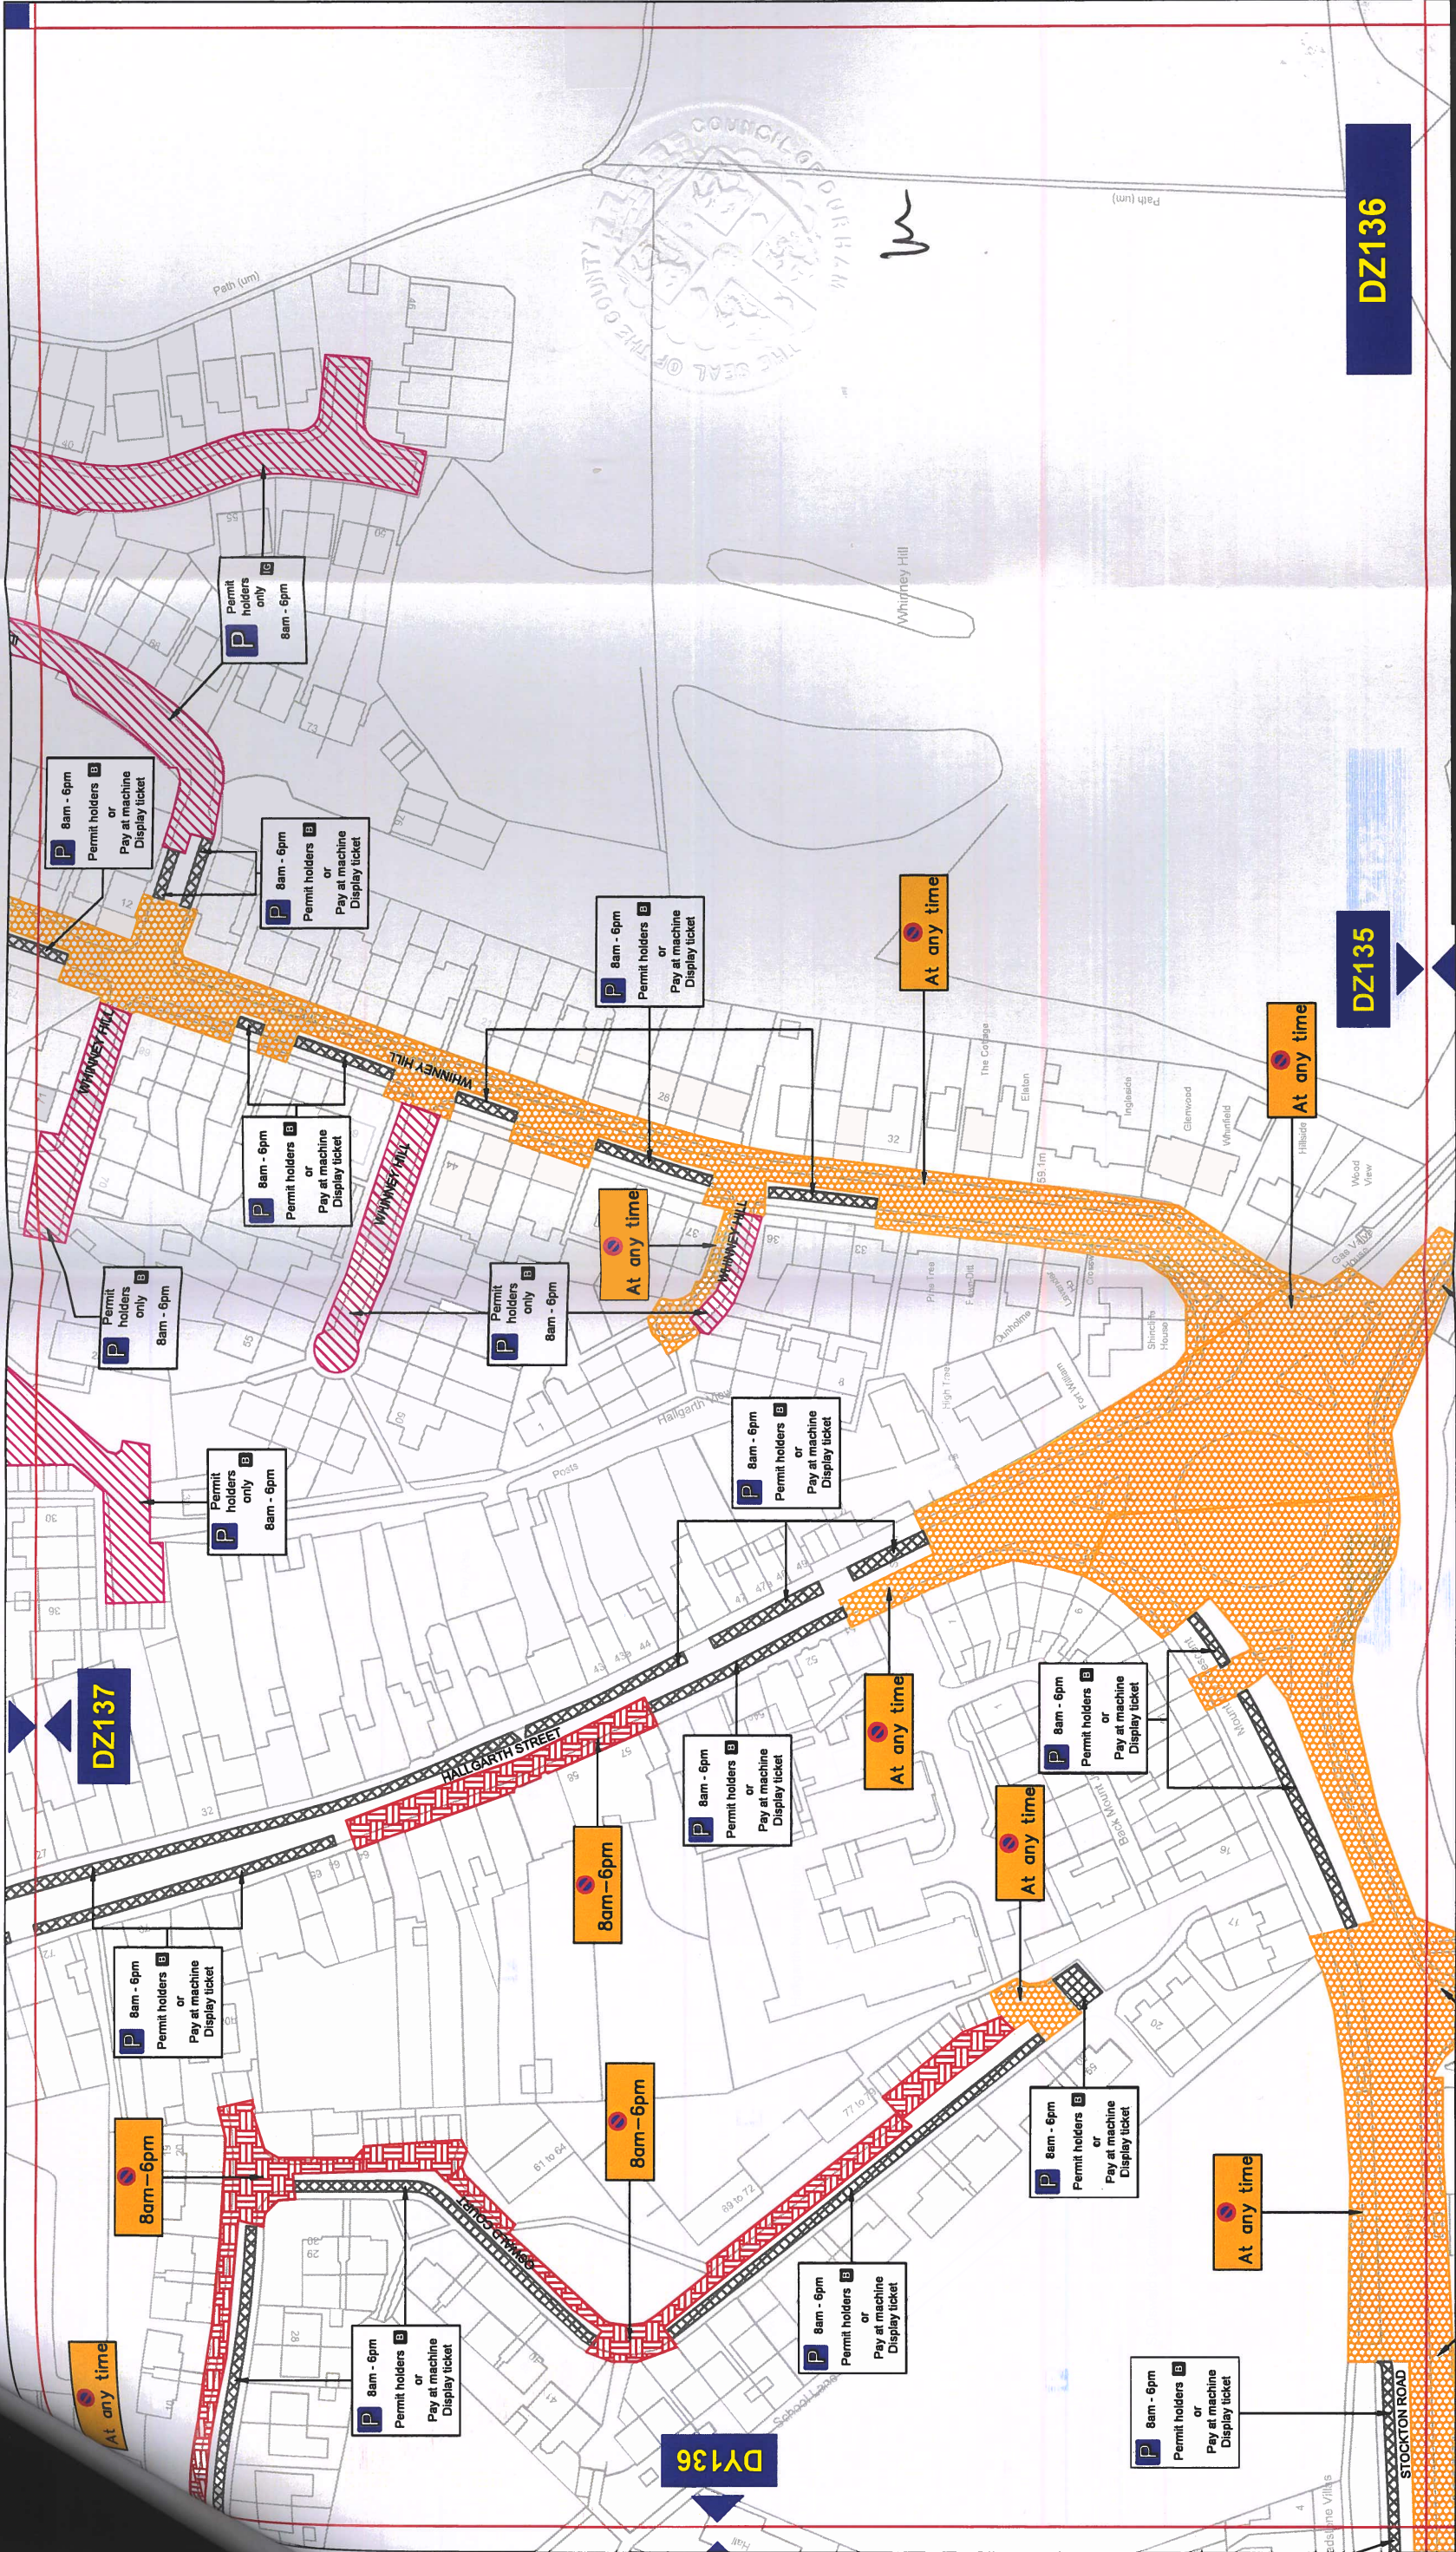

Key to Types of Restriction

- No Waiting At Any Time
- Restricted Waiting
- Pay and Display and Permit Holders
- Permit Holders Only

Individual Reference Number


XXXXX



Corporate Director
Regeneration, Economy and
Growth

Strategic Traffic Management
County Hall, Durham DH1 5UQ

THE COUNTY COUNCIL OF DURHAM
DURHAM CITY, SOUTH EAST
(PARKING & WAITING RESTRICTIONS)
TRAFFIC REGULATION AMENDMENT ORDER 2023

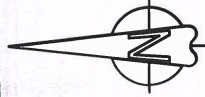

Scale: 1:1250 @ A3
Date: October 2023
Drawn by: E. Brown
Date Sealed:

Reproduced from Ordnance Survey material with the permission of Ordnance Survey on behalf of the Controller of His Majesty's Stationary Office © Crown copyright. Unauthorised reproduction infringes Crown copyright and may lead to prosecution or civil proceedings. Durham County Council. LA 100049055. 2023.

PATH: L:\TRAFFPROJ\06 REGULATION DESIGN & IMPLEMENTATION\Proposed Tariff and Duration Changes\Durham\Durham SE

DZ136



Key to Types of Restriction

- No Waiting At Any Time
- Pay and Display and Permit Holders

XXXXX Individual Reference Number

Corporate Director
Regeneration, Economy and Growth

Strategic Traffic Management

County Hall, Durham DH1 5UQ

THE COUNTY COUNCIL OF DURHAM
DURHAM CITY, SOUTH EAST
(PARKING & WAITING RESTRICTIONS)
TRAFFIC REGULATION AMENDMENT ORDER 2023

	Scale:	1:1250 @ A3		
	Date:	October 2023		
	Drawn by:	E. Brown	Signature:	<i>E. Brown</i>
	Date Sealed:		Map Schedule:	EA137