

**THE COUNTY COUNCIL OF DURHAM
(DURHAM CITY (SOUTH WEST))
(PARKING AND WAITING RESTRICTIONS) ORDER 2013
(AMENDMENT NO. 1) ORDER 2023**

The County Council of Durham ("the Council") in exercise of their powers under Sections 1, 2, 4, 32 & 35 and Part IV of Schedule 9 to the Road Traffic Regulation Act 1984, as amended ("the Act") and Part 6 of the Traffic Management Act 2004, as amended and of all other enabling powers and after consultation with the Chief Officer of Police in accordance with Part III of Schedule 9 to the Act, hereby make the following Order:-

1.General

This Order may be cited as The County Council of Durham (Durham City (South West)) (Parking & Waiting Restrictions) Order 2013 (Amendment No. 1) Order 2023 and shall come into operation on the 1st Day of April 2024.

2.Amendments

The under-noted amendments have been made to the following Order:

The County Council of Durham (Durham City (South West) (Parking & Waiting Restrictions) Order 2013.

Purpose of Amendments

The following brief synopsis of amendments should be viewed in conjunction with the plans identified within the Schedules to the above Order, however the plan(s) should prevail in the event of any discrepancy:

To amend the existing 'Permit Holders Only' restrictions from 'Monday-Saturday, 8am-6pm' to 'All days, 8am-6pm' for the extent of the following permit holders only zones:

- a.Zone CC** Chevallier Court – plans DX134, DX135, DW134 refer.
- b.Zone GL** Grape Lane – plan DX138 refers.
- c.Zone I** Crossgate, Tenter Terrace, Tenter Terrace (rear) Highgate – plans DX138 and DX139 refer.
- d.Zone J** Crossgate Peth, Summerville, Briardene, Alexandria Crescent (rear) Back Nevilledale Terrace, Beech Crest and Brierville - plans DW137, DW138, DX138 and DX137 refer.
- e.Zone K** Redhills Lane, Lambton Street, Bridge Street Access – Plans DW138 and DX139 refer.
- f.Zone P** Farnley Mount, Farnley Ridge, Percy Terrace and Farnley Hey Road – Plans DW137 and DW138 refer.
- g.Zone TB** The Bowers – plan DW139 refers.

To amend the existing 'Permit Holders or Pay & Display' restrictions from 'Monday-Saturday, 8am-6pm' to 'All days, 8am-6pm' for the extent of the following permit holders only zones:

- a.Zone A** Elvet Hill Road, Potters Bank and Quarryheads Road – Plans DX134, DX135 and DX136 refer.
- b.Zone I** Pimlico, South Street, Grove Street, Castle Chare and Crossgate – Plans DX136, DX137, DX138 and DX139 refer.
- c.Zone J** Margery Lane – Plans DX137 and DX138 refer.

- d. Zone K** Mowbray Street, Waddington Street, John Street, Flass Street and Sutton Street – Plans DW139 and DX139 refers.
- e. Zone L** Lambton Street (Viaduct) – plan DX139 refers.
- f. Zone N** The Avenue, May Street, Hawthorn Terrace, Laburnum Avenue, Lawson Terrace, Mistletoe Street, Holly Street – plans DW137, DW138, DX138 and DX139 refer.
- g. Zone O** Allergate, Neville Street, Mitchell Street, Atherton Street, East Atherton Street and New Street – plans DX138 and DX139 refer.
- h. Zone P** George Street, St Johns Road and Percy Terrace – plans DV137, DV138 and DW137 refer.

To amend the existing 'Limited Waiting (3 hour, no return within 4 hours) restricted bays' from Monday – Saturday 8am-6pm to 'All Days 8am – 6pm

- a.** Cross View Terrace – plans DV136 and DV137 refer.
- b.** Nevilles Cross Bank – plans DV136 and DV137 refer.

To amend the existing 'Restricted Waiting' restrictions from 'Monday-Saturday, 8am-6pm' to 'All days, 8am-6pm' on:

- a.** Cross View Terrace – plans DV136 and DV137 refer.
- b.** Nevilles Cross Bank – Plans DV136 and DV137 refer.

To amend the existing 'Loading Only, restricted bays' from 'Monday-Saturday, 8am-6pm' to 'All days, 8am-6pm' on:

- a.** Crossgate – plan DX138 refers.

To amend the existing 'EV recharging Point (3-hour limit, no return within 4 hours), restricted bays' from 'Monday-Saturday, 8am-6pm' to 'All days, 8am-6pm' on:

- a.** Cross View Terrace - plan DV136 refer.

To amend the existing 'EV recharging Point (4-hour limit, no return within 4 hours), restricted bays' from 'Monday-Saturday, 8am-6pm' to 'All days, 8am-6pm' on:

- a.** Cross View Terrace – plan DV136 refers.

3. Schedules

The Plans DV136, DV137, DV138, DW134, DW137, DW138, DW139, DX134, DX135, DX136, DX137, DX138 and DX139 have been amended to reflect the changes to those restrictions noted in Article 2 above. Where the plans are referenced in the Schedules to the Order described in Article 2 above, new plans bearing the seal date as at the date of this Amendment Order have been inserted.

4. Saving

Insofar as any provision of this Order conflicts with any provision which is contained in an Order made or having effect as if made under the Act or by or under any other enactment then the provisions of this Order shall prevail.


The prohibitions and restrictions imposed by this Order shall be in addition to and not in derogation from any restriction or requirement imposed by any regulations made or having effect as if made under the Act or by or under any other enactment.

MADE THIS 15TH DAY OF MARCH 2024 BY
THE AFFIXING OF THE COMMON SEAL OF THE COUNTY COUNCIL
OF DURHAM BY ORDER:

.....
AUTHORISED SIGNATORY
(A PERMANENT OFFICER OF THE COUNTY COUNCIL)



59 8767

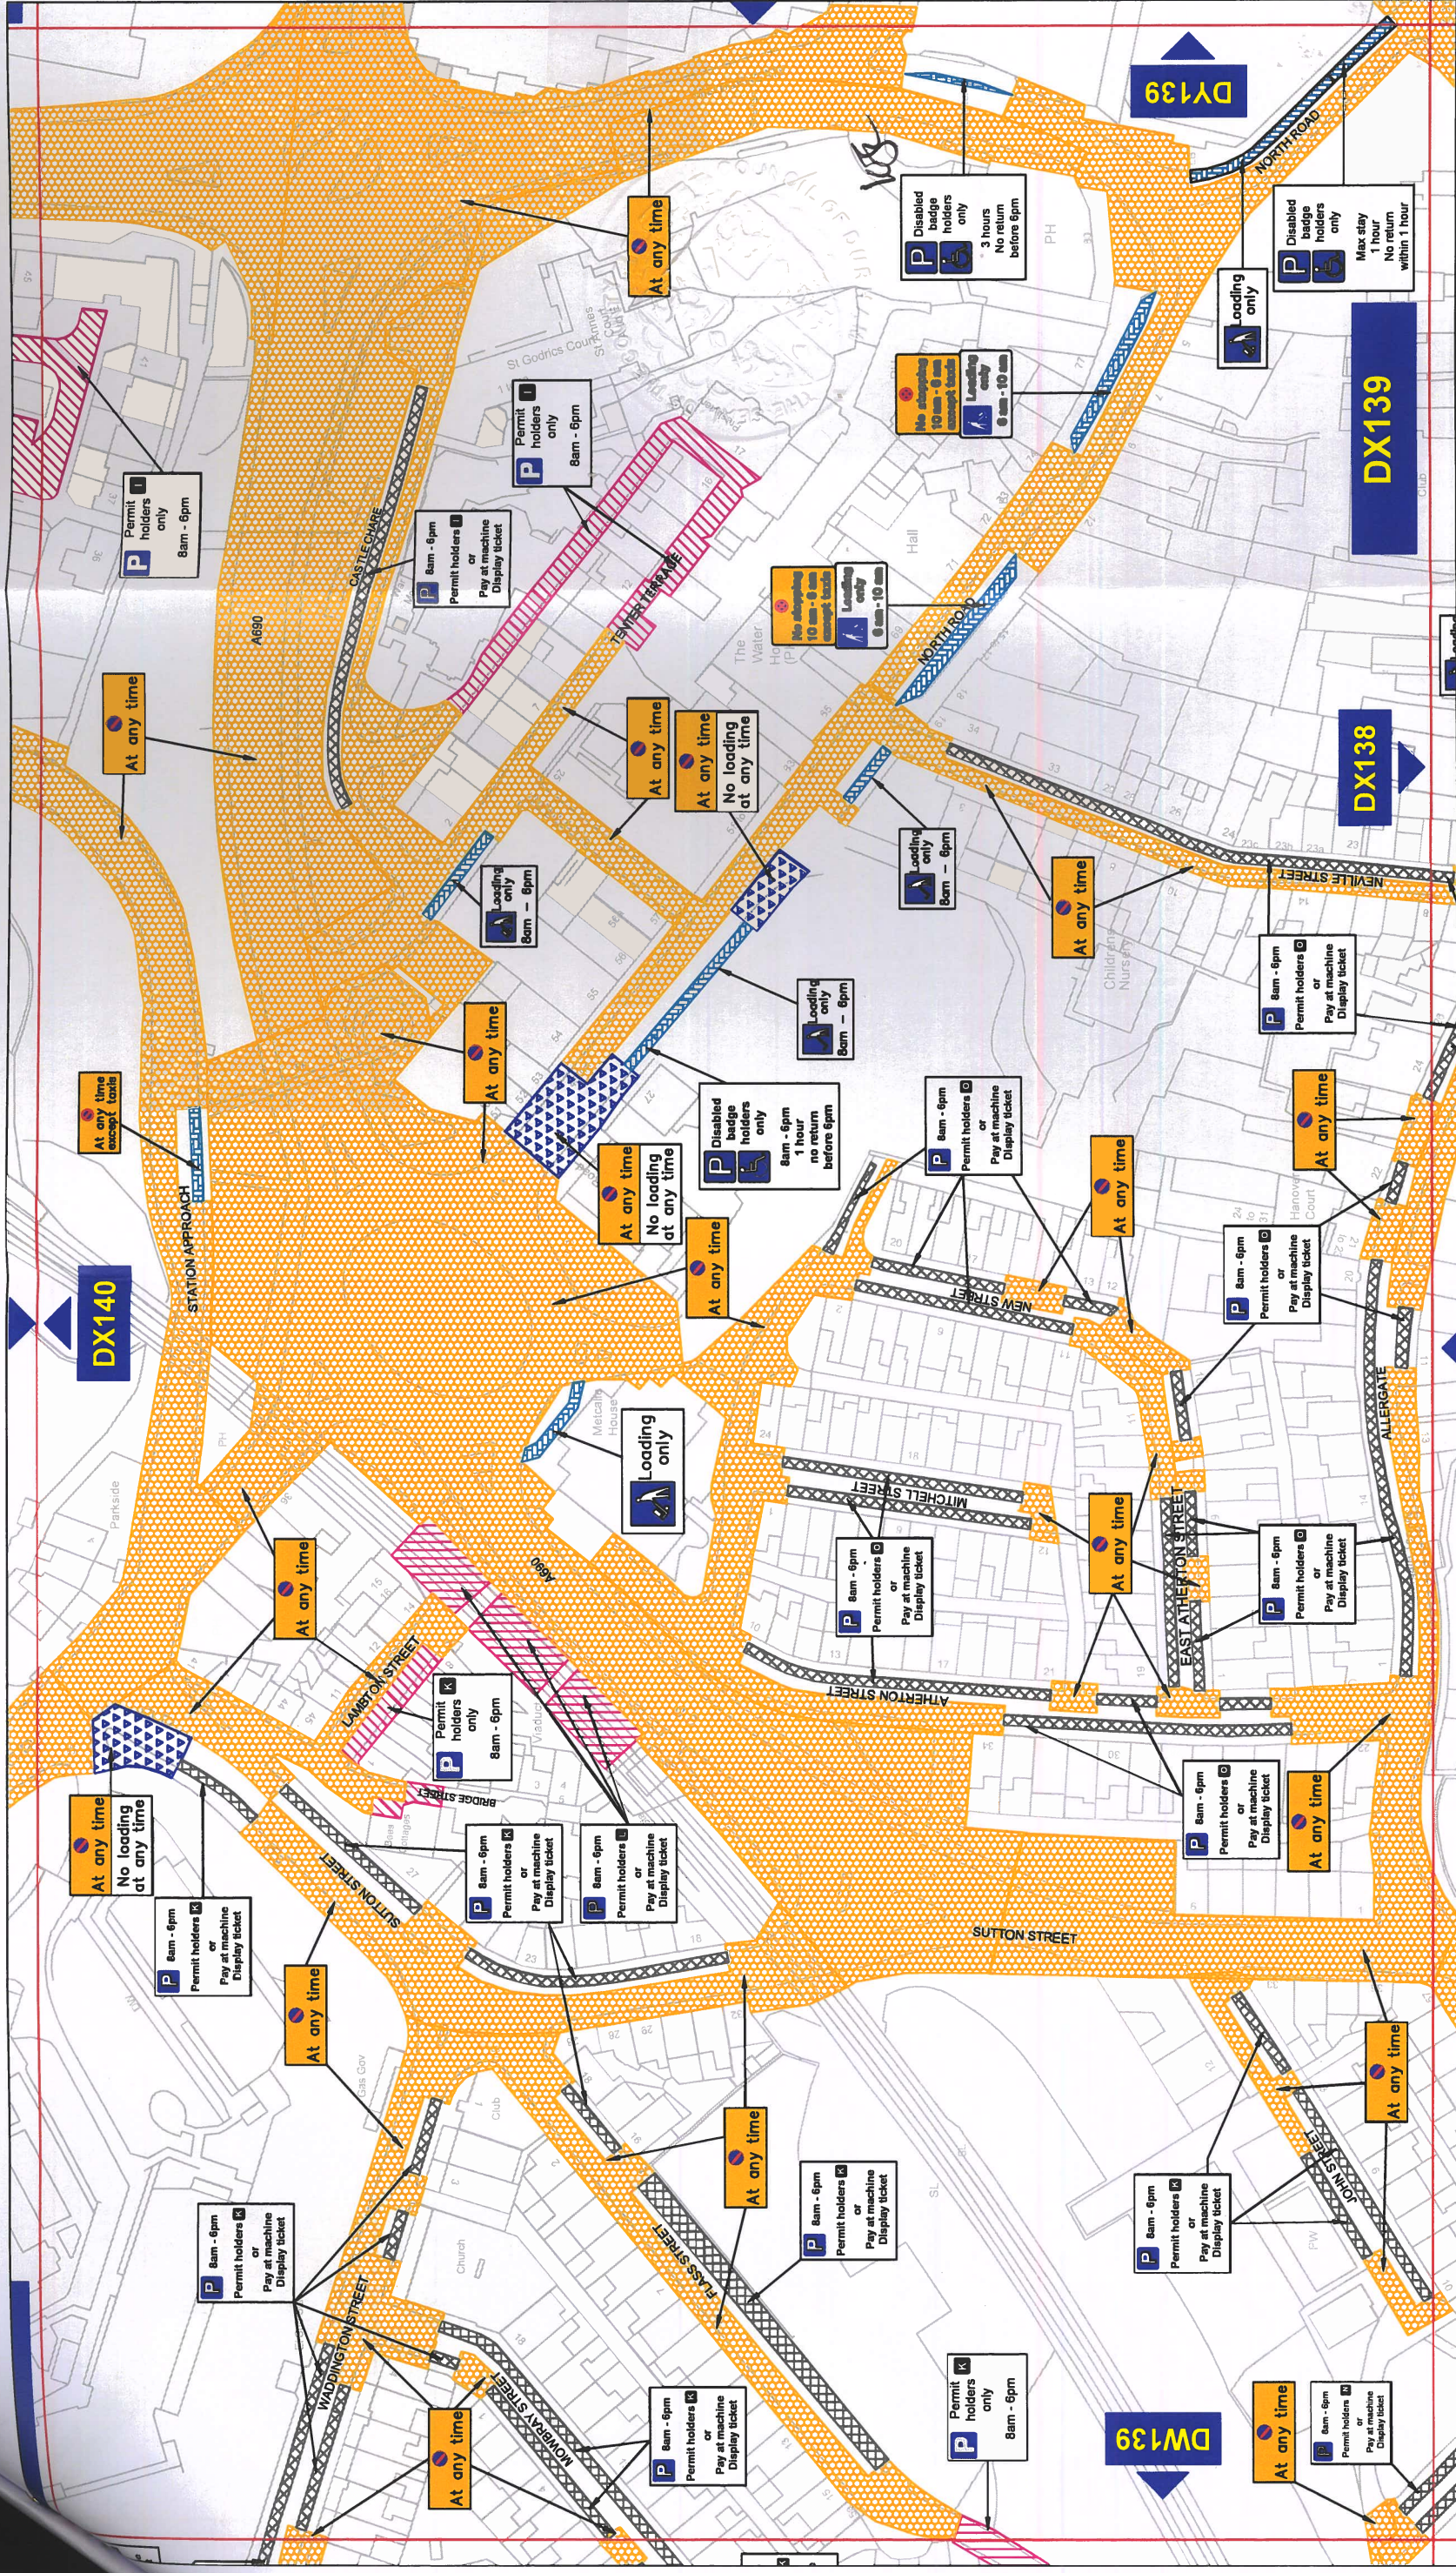

Key to Types of Restriction

- No Waiting At Any Time
- No Waiting and No Loading/Unloading At Any Time
- Restricted Bay
- Pay and Display and Permit Holders
- Permit Holders Only

XXXXX Individual Reference Number


Durham
County Council

Corporate Director
Regeneration, Economy and Growth

Strategic Traffic Management
County Hall, Durham DH1 5UQ

**THE COUNTY COUNCIL OF DURHAM
DURHAM CITY, SOUTH WEST
(PARKING & WAITING RESTRICTIONS)
TRAFFIC REGULATION AMENDMENT ORDER 2023**

Scale: 1:1250 @ A3
Date: October 2023
Drawn by: E. Brown
Signature: *E. Brown*
Date Sealed:
Map Schedule: **DX139**

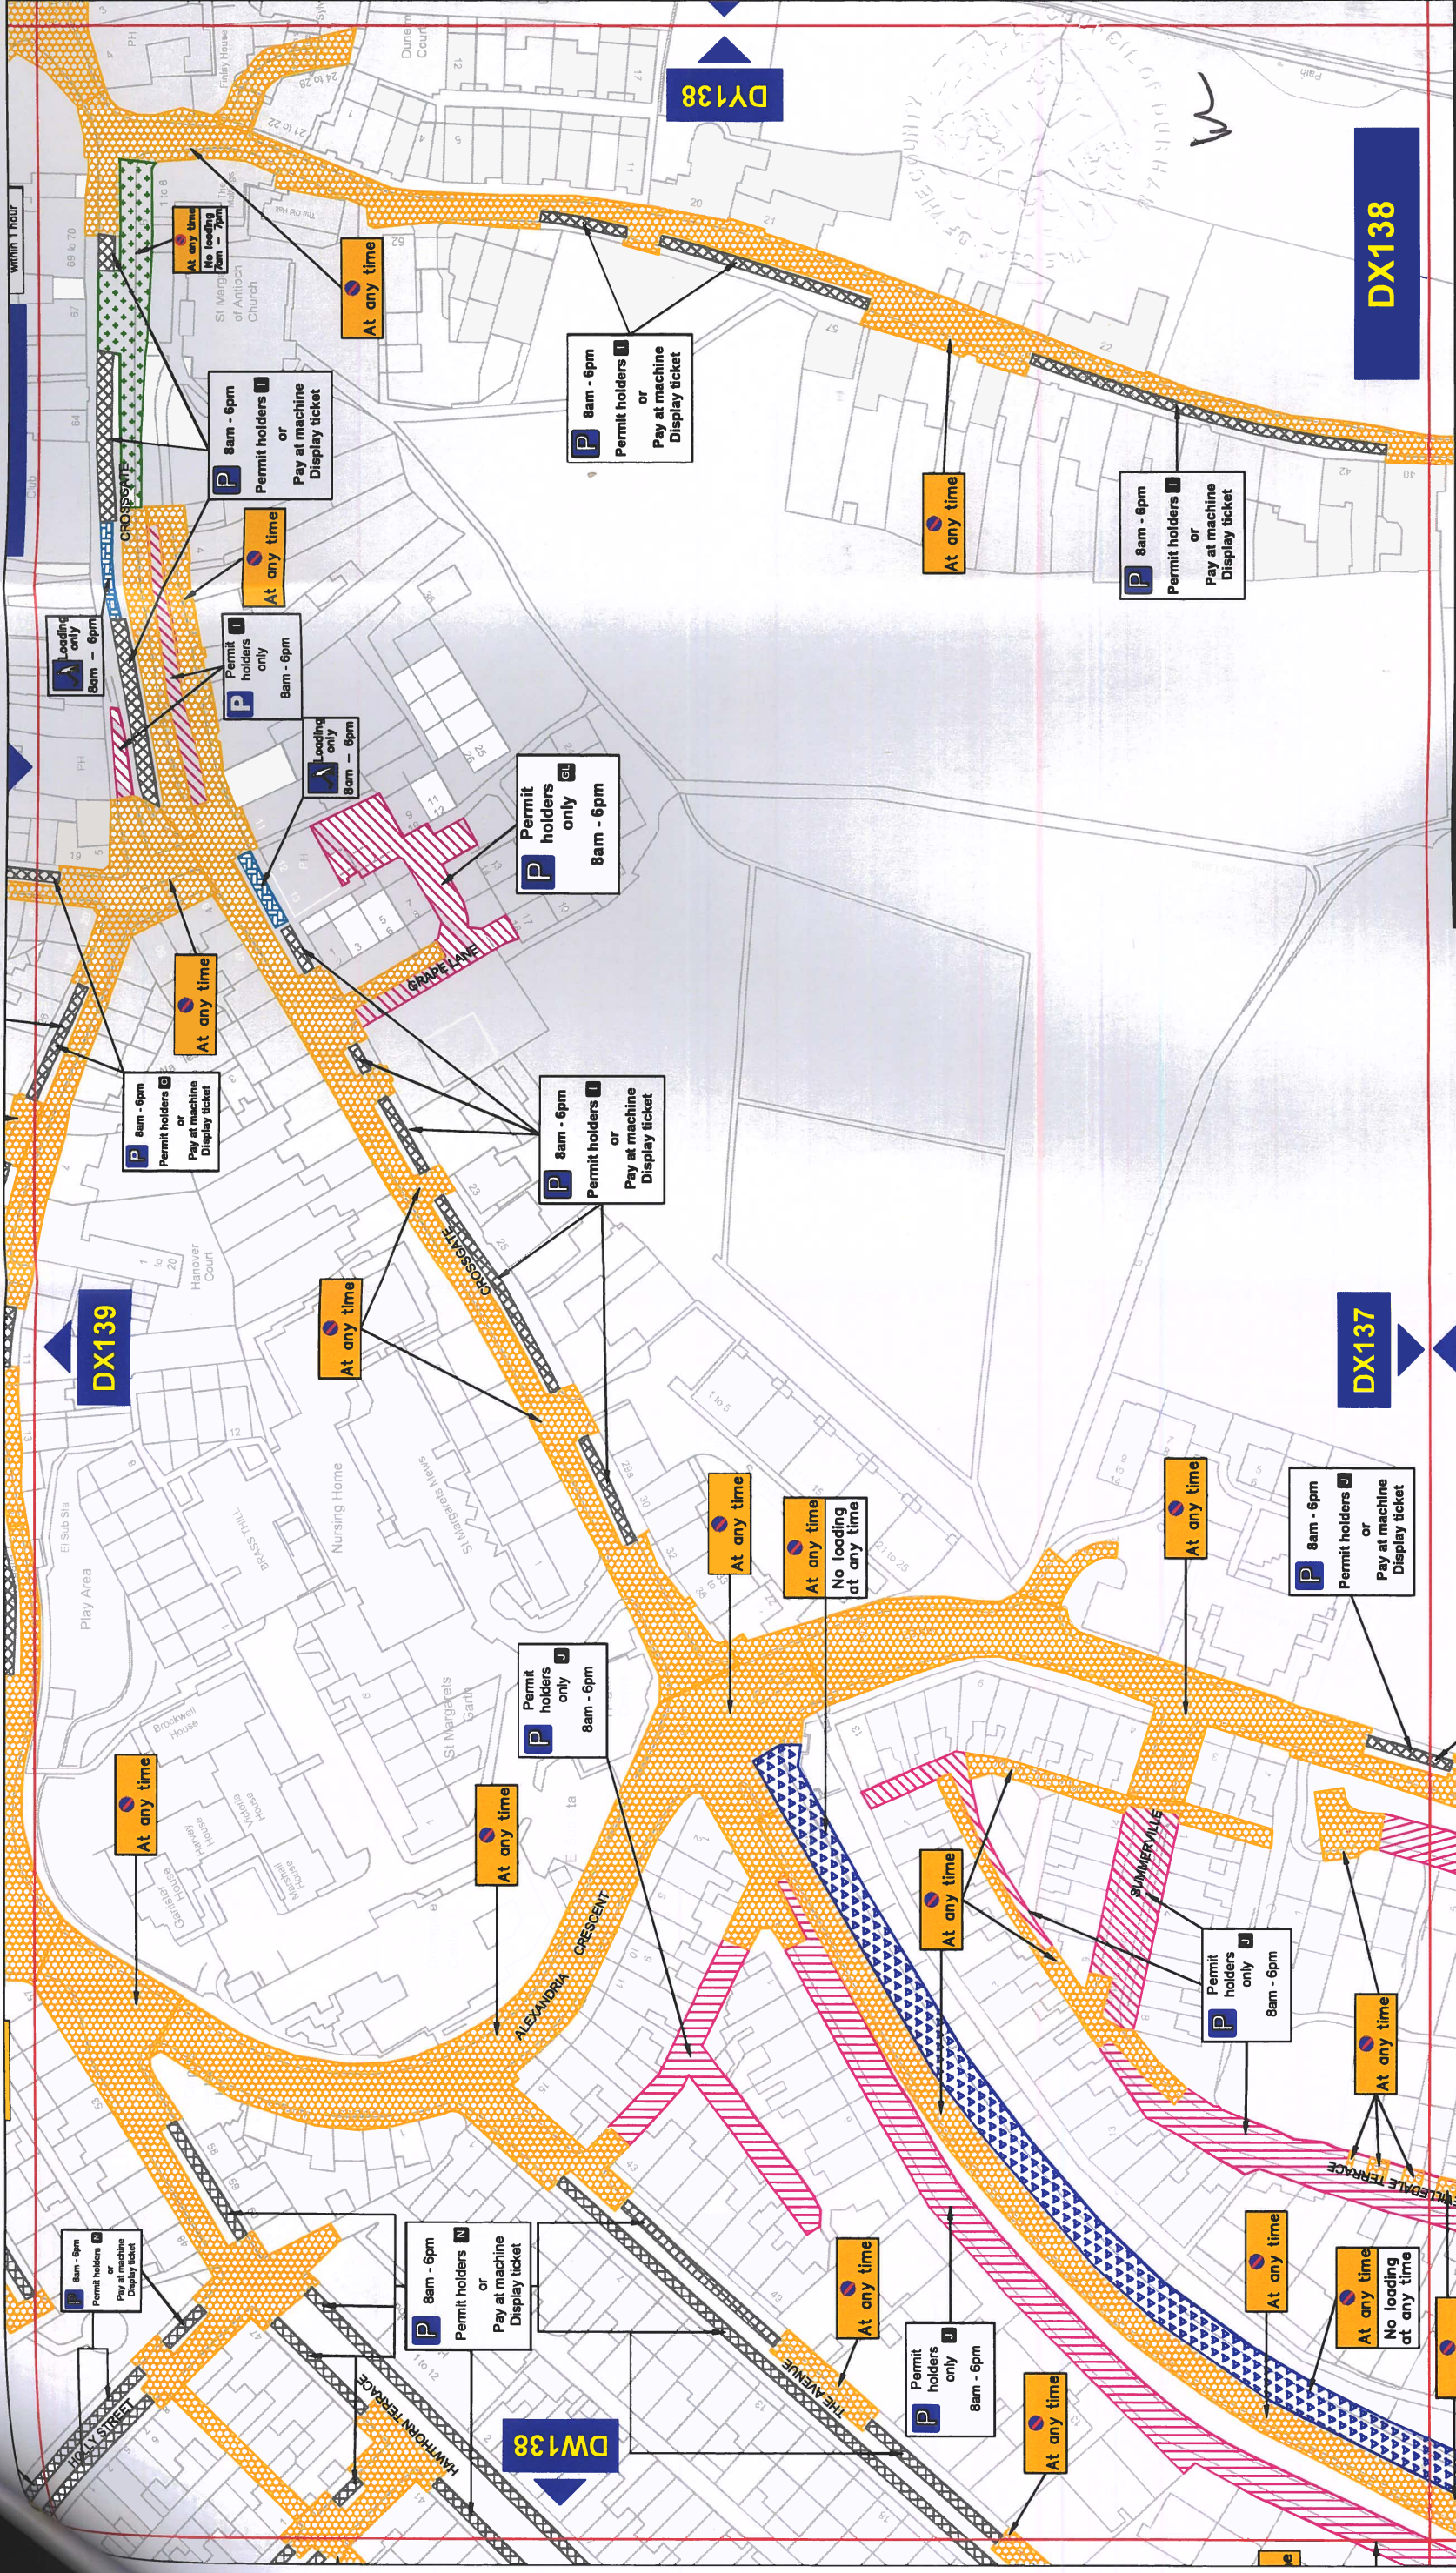

Key to Types of Restriction

	No Waiting At Any Time
	No Waiting and No Loading/Unloading At Any Time
	Restricted Waiting and Loading/Unloading
	Restricted Bay
	Pay and Display and Permit Holders
	Permit Holders Only

Individual Reference Number

XXXXX

THE COUNTY COUNCIL OF DURHAM

DURHAM CITY, SOUTH WEST

(PARKING & WAITING RESTRICTIONS)

TRAFFIC REGULATION AMENDMENT ORDER 2023

Corporate Director
Regeneration, Economy and Growth

Strategic Traffic Management
County Hall, Durham DH1 5UQ

Scale:	1:1250 @ A3
Date:	October 2023
Drawn by:	E. Brown
Signature:	
Date Sealed:	
Map Schedule:	DX138

Reproduced from Ordnance Survey material with the permission of Ordnance Survey on behalf of the Controller of His Majesty's Stationary Office © Crown copyright. Unauthorised reproduction infringes Crown copyright and may lead to prosecution or civil proceedings. Durham County Council. LA 100049055, 2023.

PATH: L:\TRAFFIC\PROJ\06 REGULATION DESIGN & IMPLEMENTATION\Proposed Tariff and Duration Changes\Durham\Durham SW



Key to Types of Restriction


- No Waiting At Any Time
- Pay and Display and Permit Holders

XXXXX Individual Reference Number

Durham County Council
Corporate Director
Regeneration, Economy and Growth
Strategic Traffic Management
County Hall, Durham DH1 5UQ

**THE COUNTY COUNCIL OF DURHAM
DURHAM CITY, SOUTH WEST
(PARKING & WAITING RESTRICTIONS)
TRAFFIC REGULATION AMENDMENT ORDER 2023**

Scale:	1:1250 @ A3
Date:	October 2023
Drawn by:	E. Brown
Signature:	
Date Sealed:	
Map Schedule:	DX136

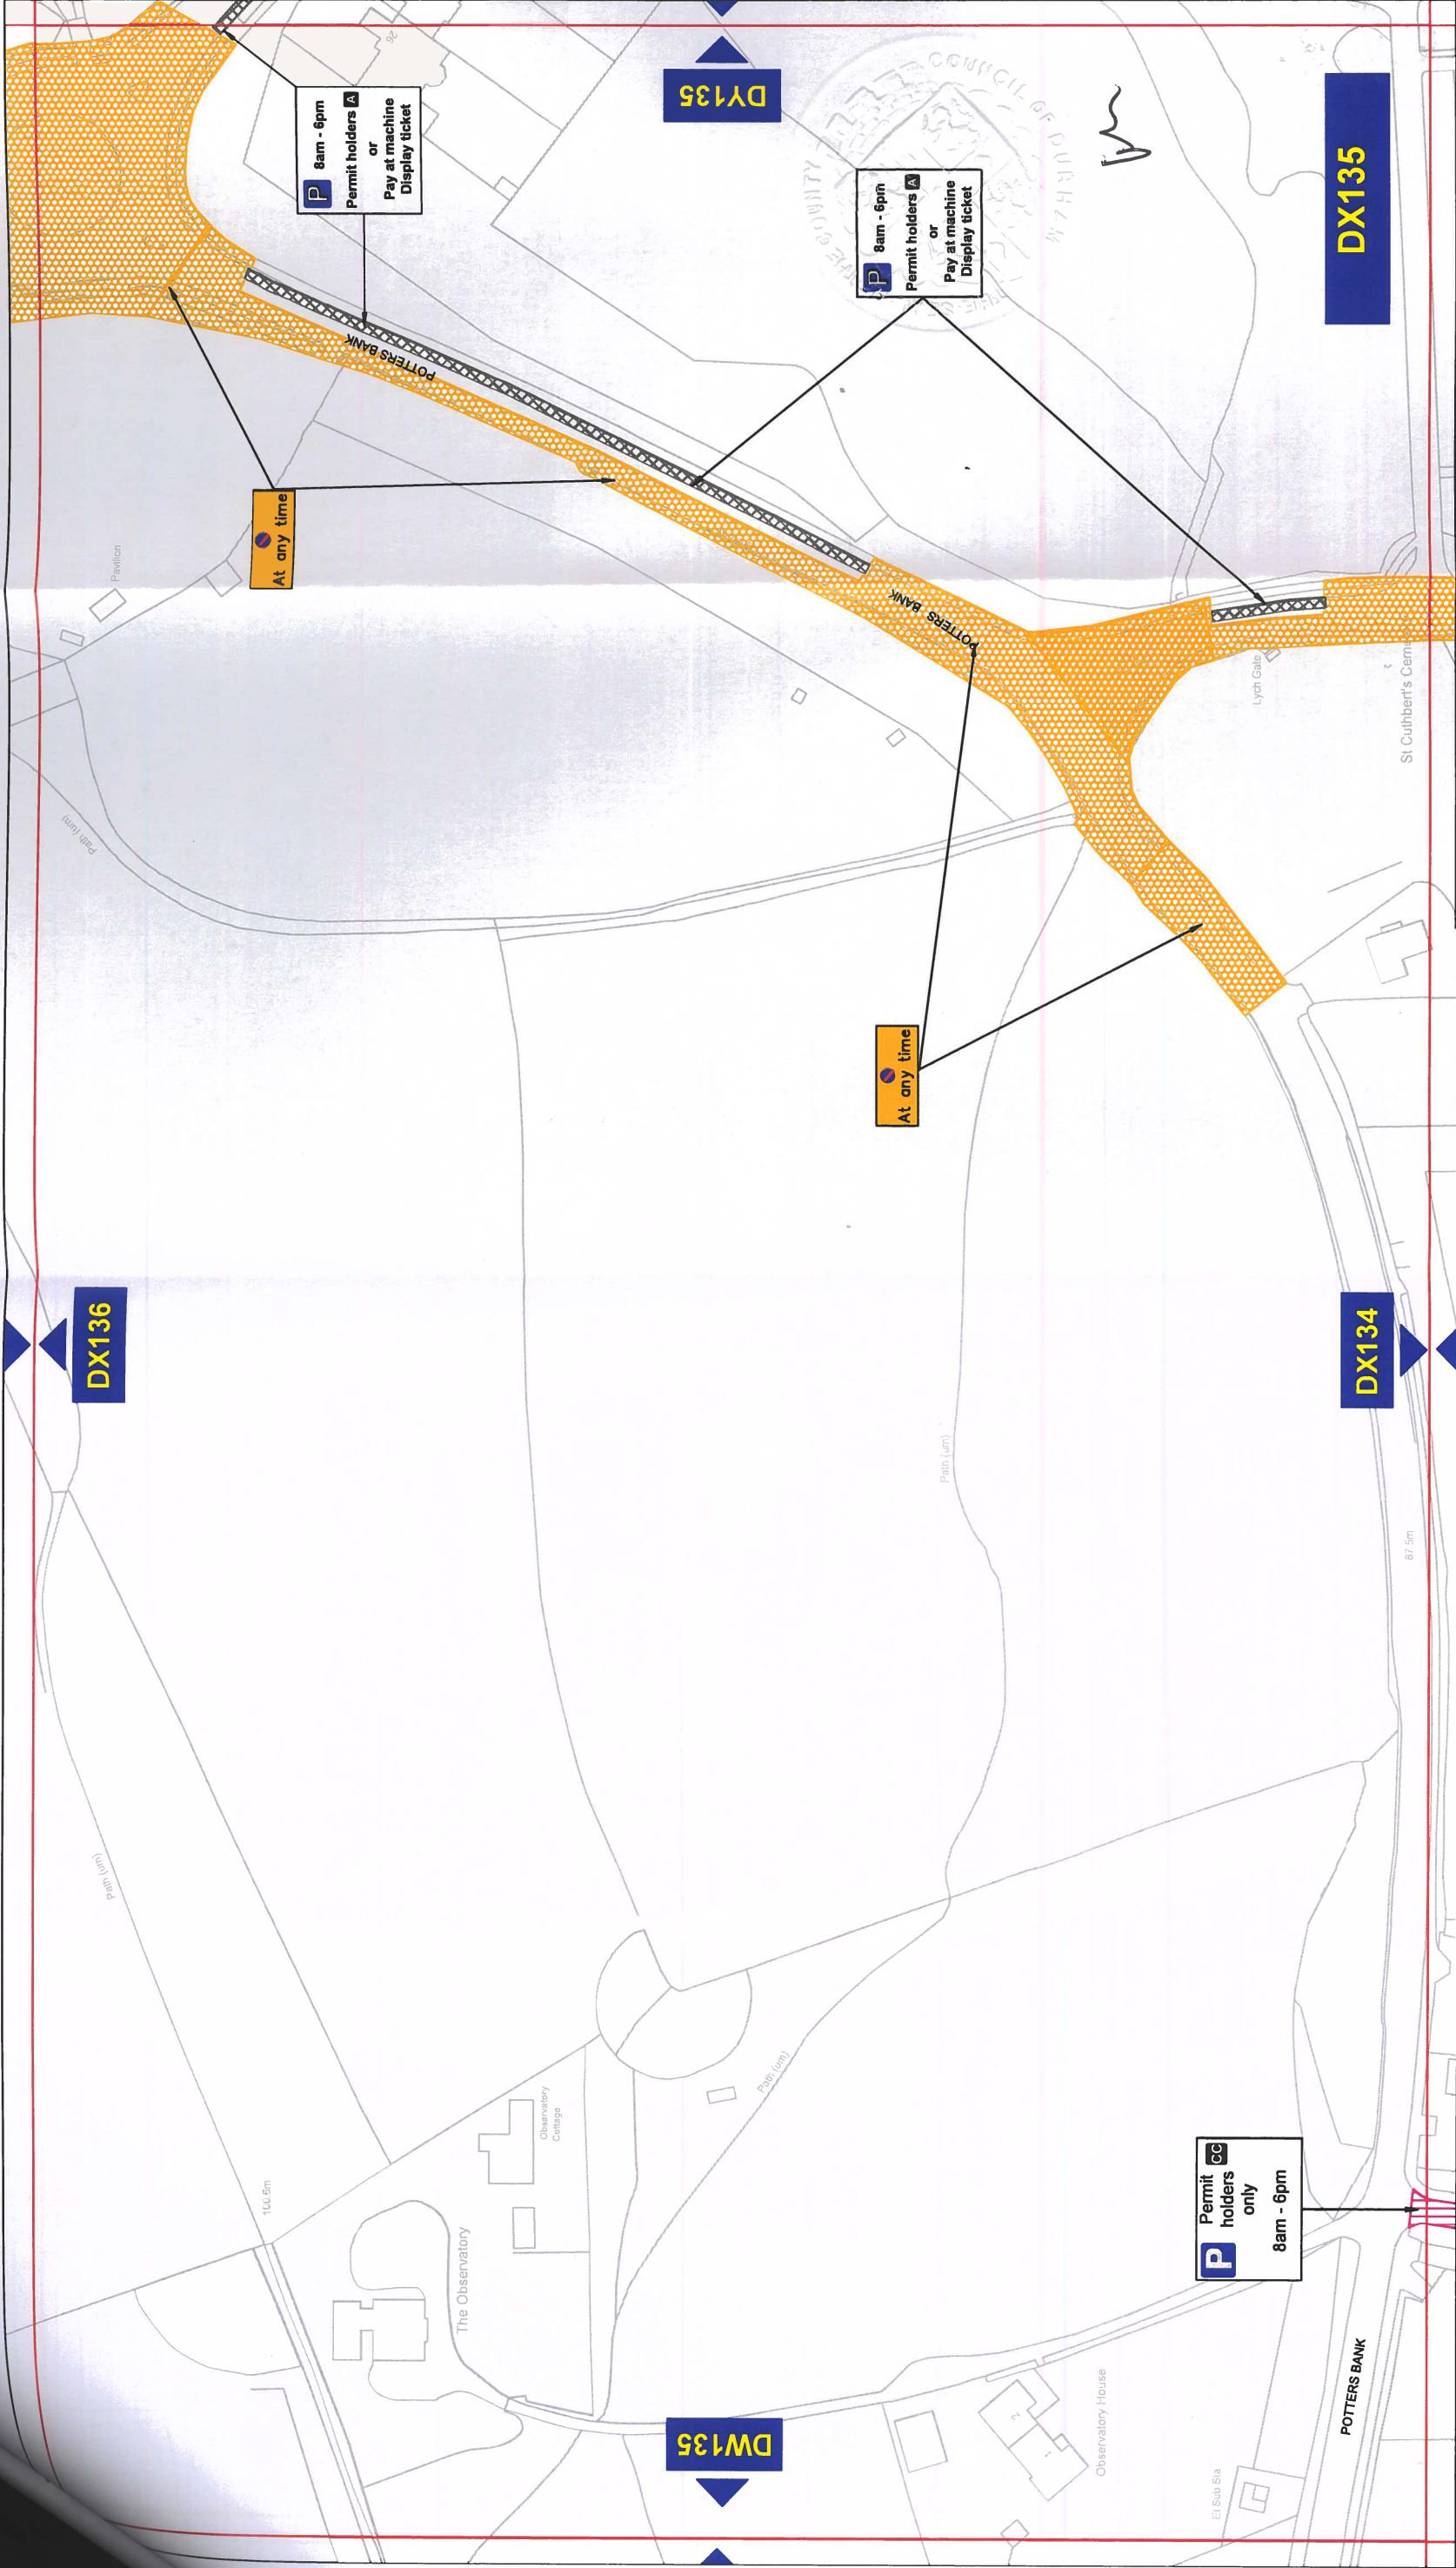

Key to Types of Restriction

- No Waiting At Any Time
- Pay and Display and Permit Holders
- Permit Holders Only

XXXXXX Individual Reference Number




Durham
County Council

Corporate Director
Regeneration, Economy and Growth

Strategic Traffic Management
County Hall, Durham DH1 5UQ

THE COUNTY COUNCIL OF DURHAM
DURHAM CITY, SOUTH WEST
(PARKING & WAITING RESTRICTIONS)
TRAFFIC REGULATION AMENDMENT ORDER 2023

Scale:	1:1250 @ A3
Date:	October 2023
Drawn by:	E. Brown
Date Sealed:	
Signature:	<i>E. Brown</i>
Map Schedule:	DX135

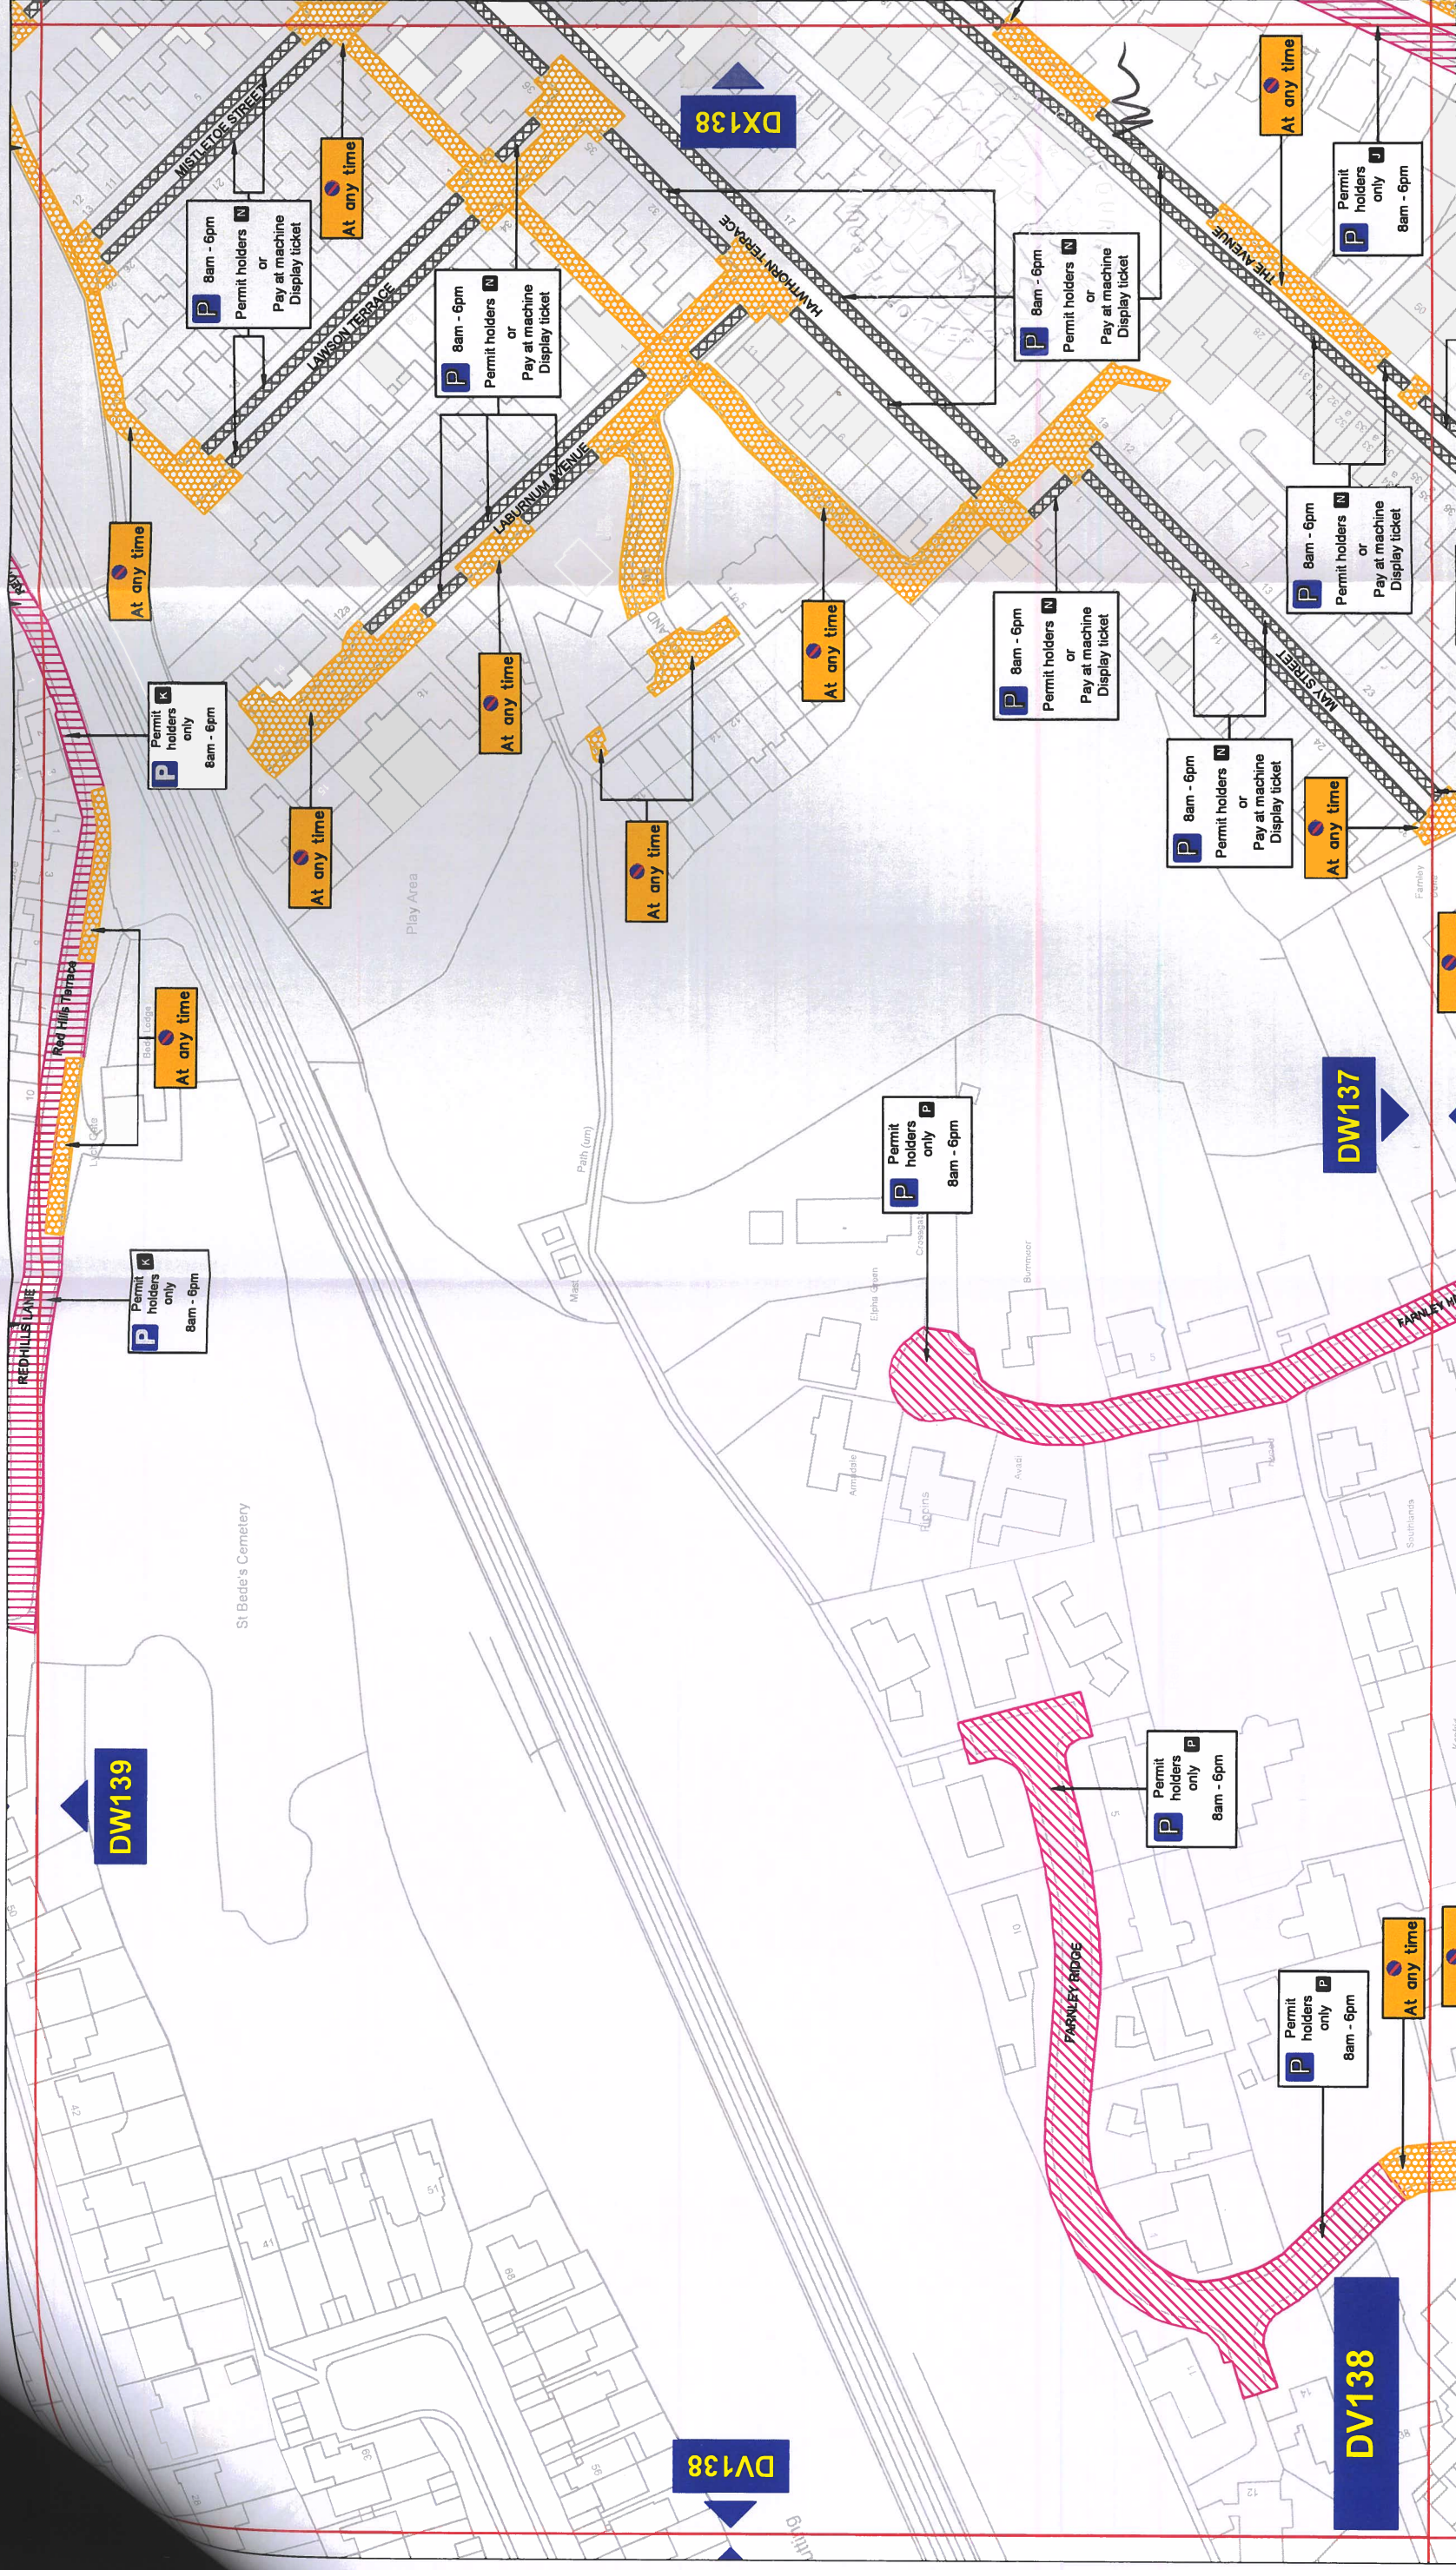

Key to Types of Restriction

- | | |
|---|---|
|  | No Waiting At Any Time |
|  | Pay and Display and Permit Holders |
|  | Permit Holders Only |

PATH: L:\TRAFFPROJ\06 REGULATION DESIGN & IMPLEMENTATION\Proposed Tariff and Duration Changes\Durham\Durham SW

Reproduced from Ordnance Survey material with the permission of Ordnance Survey on behalf of the Controller of His Majesty's Stationery Office © Crown copyright. Unauthorised reproduction infringes Crown copyright and may lead to prosecution or civil proceedings. Durham County Council. LA 100049055. 2023.

Individual Reference Number


**THE COUNTY COUNCIL OF DURHAM
DURHAM CITY, SOUTH WEST
(PARKING & WAITING RESTRICTIONS)
TRAFFIC REGULATION AMENDMENT ORDER 2023**



**Corporate Director
Regeneration, Economy and
Growth**


Strategic Traffic Management

County Hall, Durham DH1 5UQ

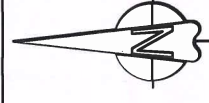

Scale:	1:1250 @ A3
Date:	October 2023
Drawn by:	E.Brown
Date Sealed:	

DW138

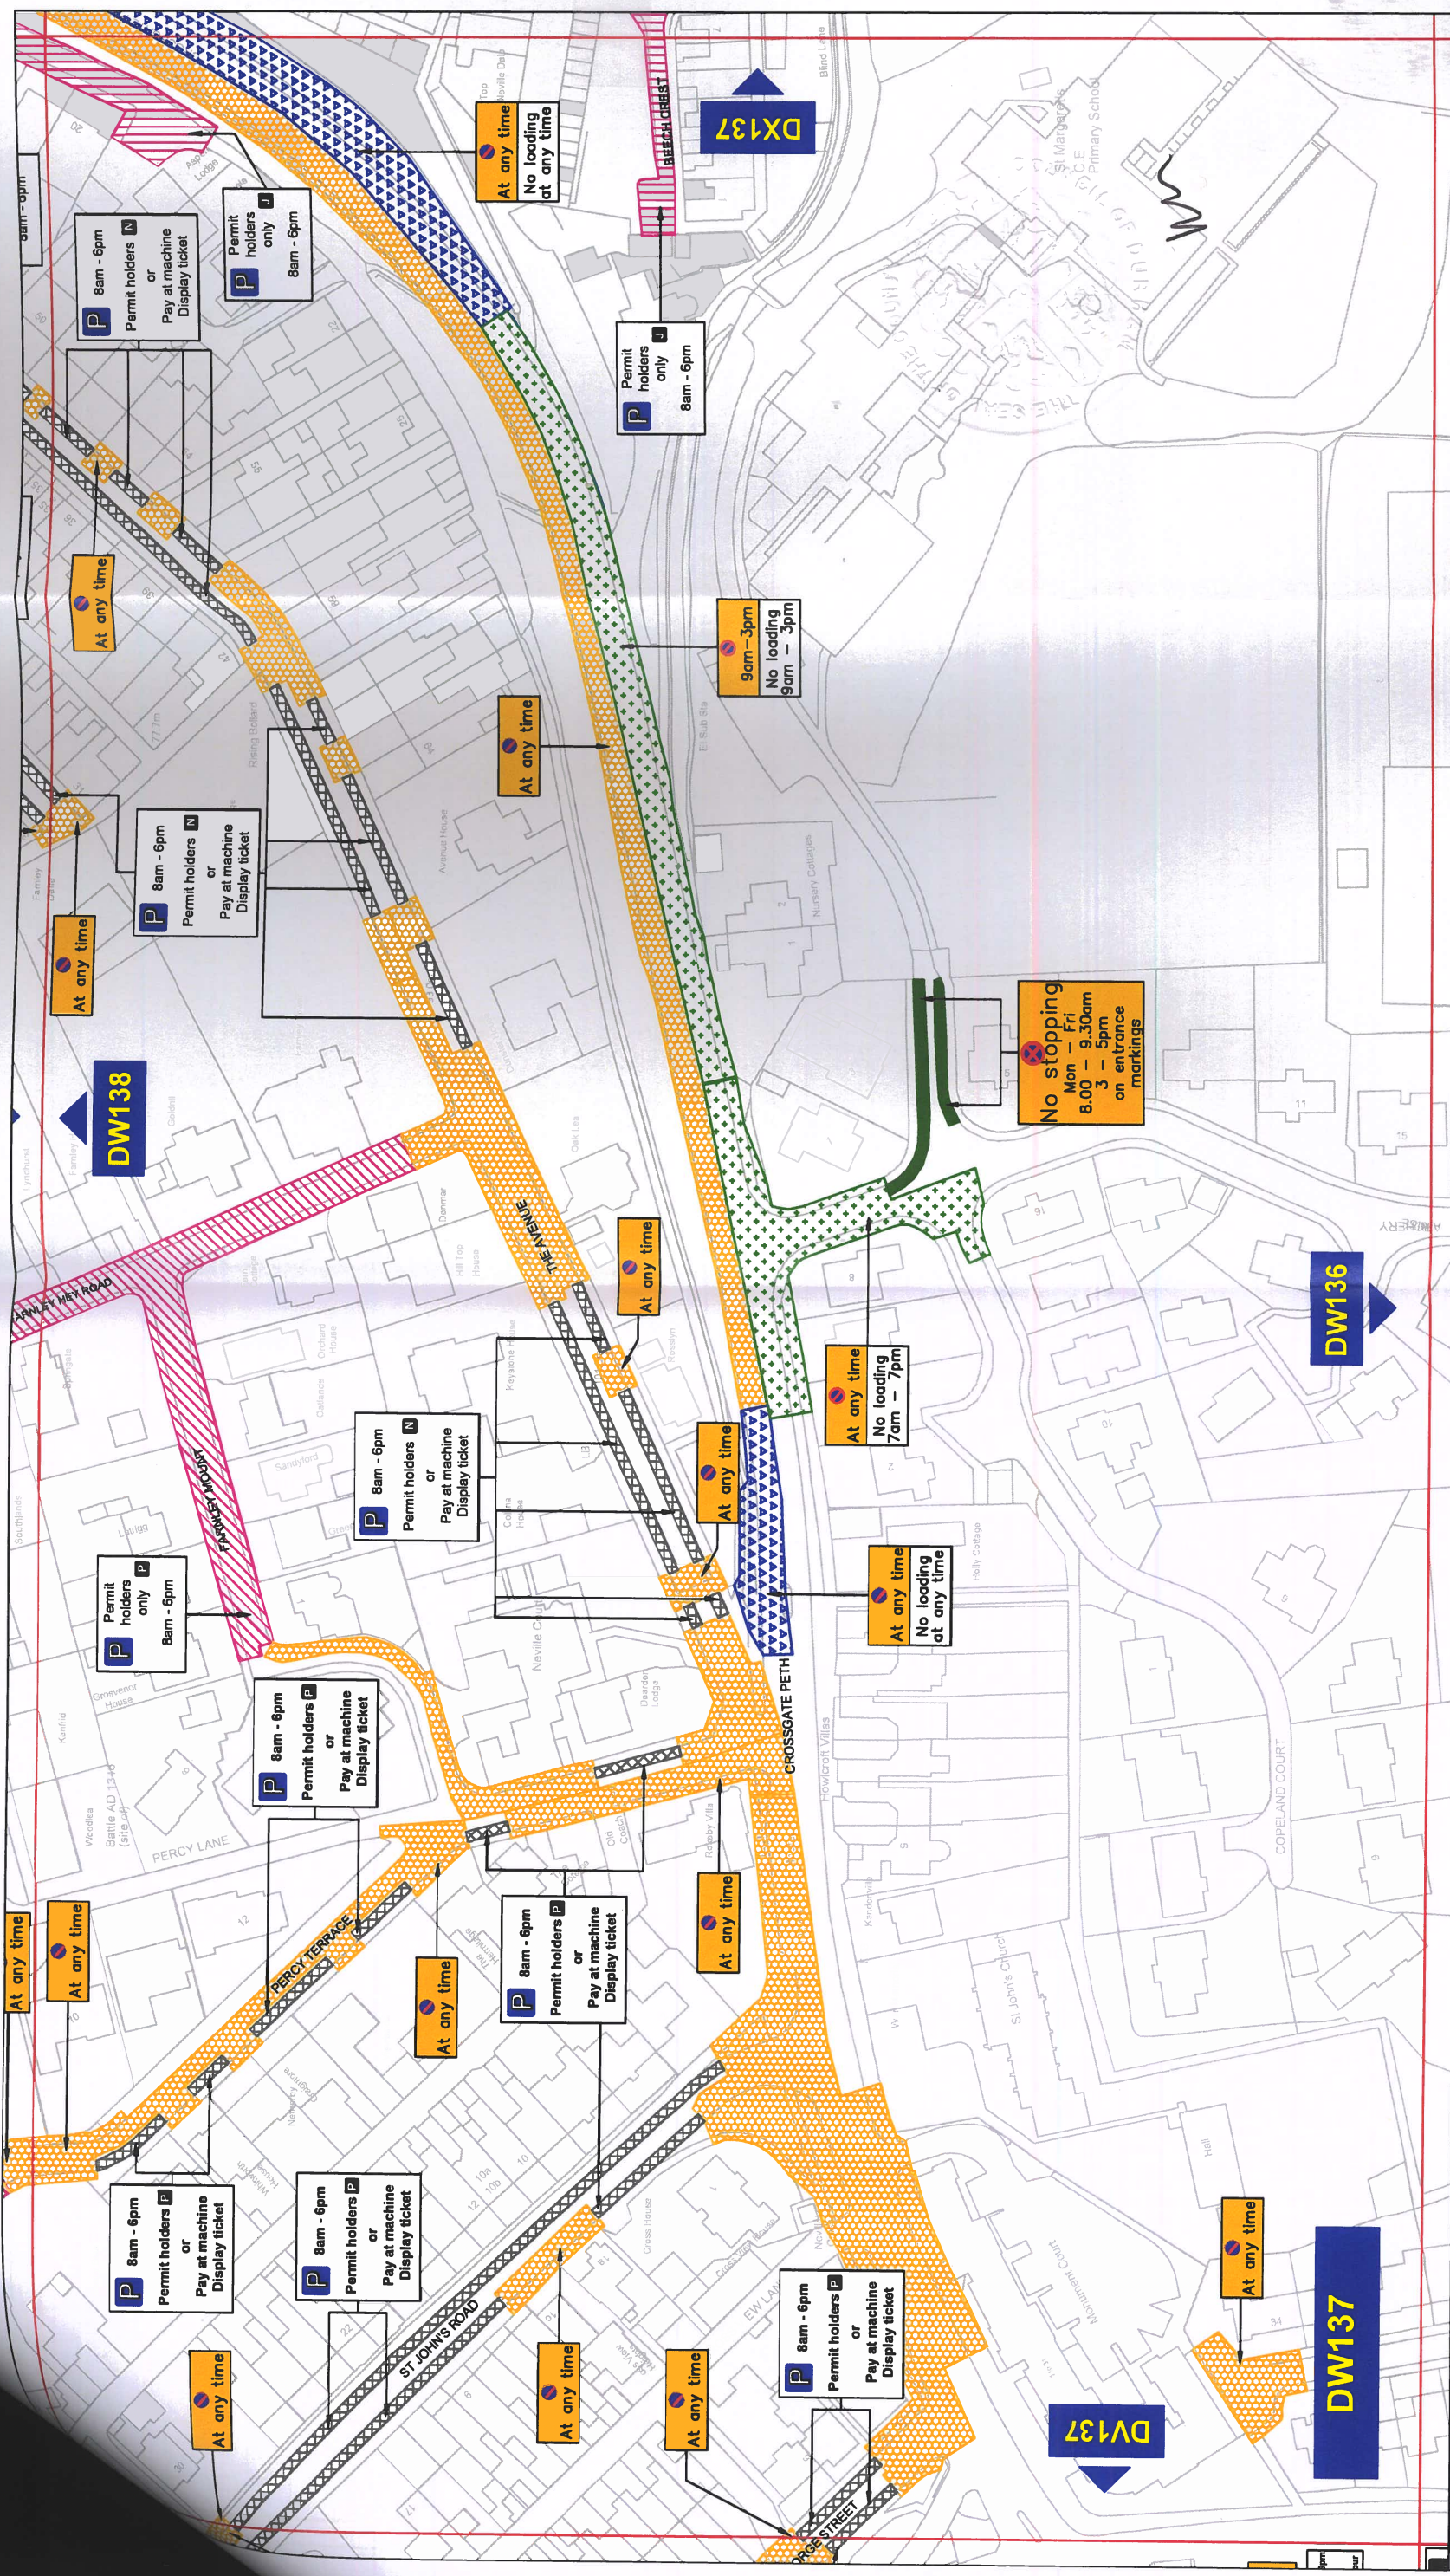

Key to Types of Restriction

- No Waiting At Any Time
- No Waiting and No Loading/Unloading At Any Time
- Restricted Waiting and Loading/Unloading
- Pay and Display and Permit Holders
- Permit Holders Only
- No Stopping

XXXXX Individual Reference Number




Durham
County Council

Corporate Director
Regeneration, Economy and Growth

Strategic Traffic Management
County Hall, Durham DH1 5UQ

THE COUNTY COUNCIL OF DURHAM
DURHAM CITY, SOUTH WEST
(PARKING & WAITING RESTRICTIONS)
TRAFFIC REGULATION AMENDMENT ORDER 2023

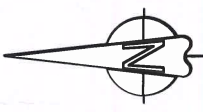

Scale: 1:1250 @ A3


Date: October 2023

Drawn by: E. Brown

Date Sealed:

Signature: *E. Brown*

Map Schedule: **DW137**

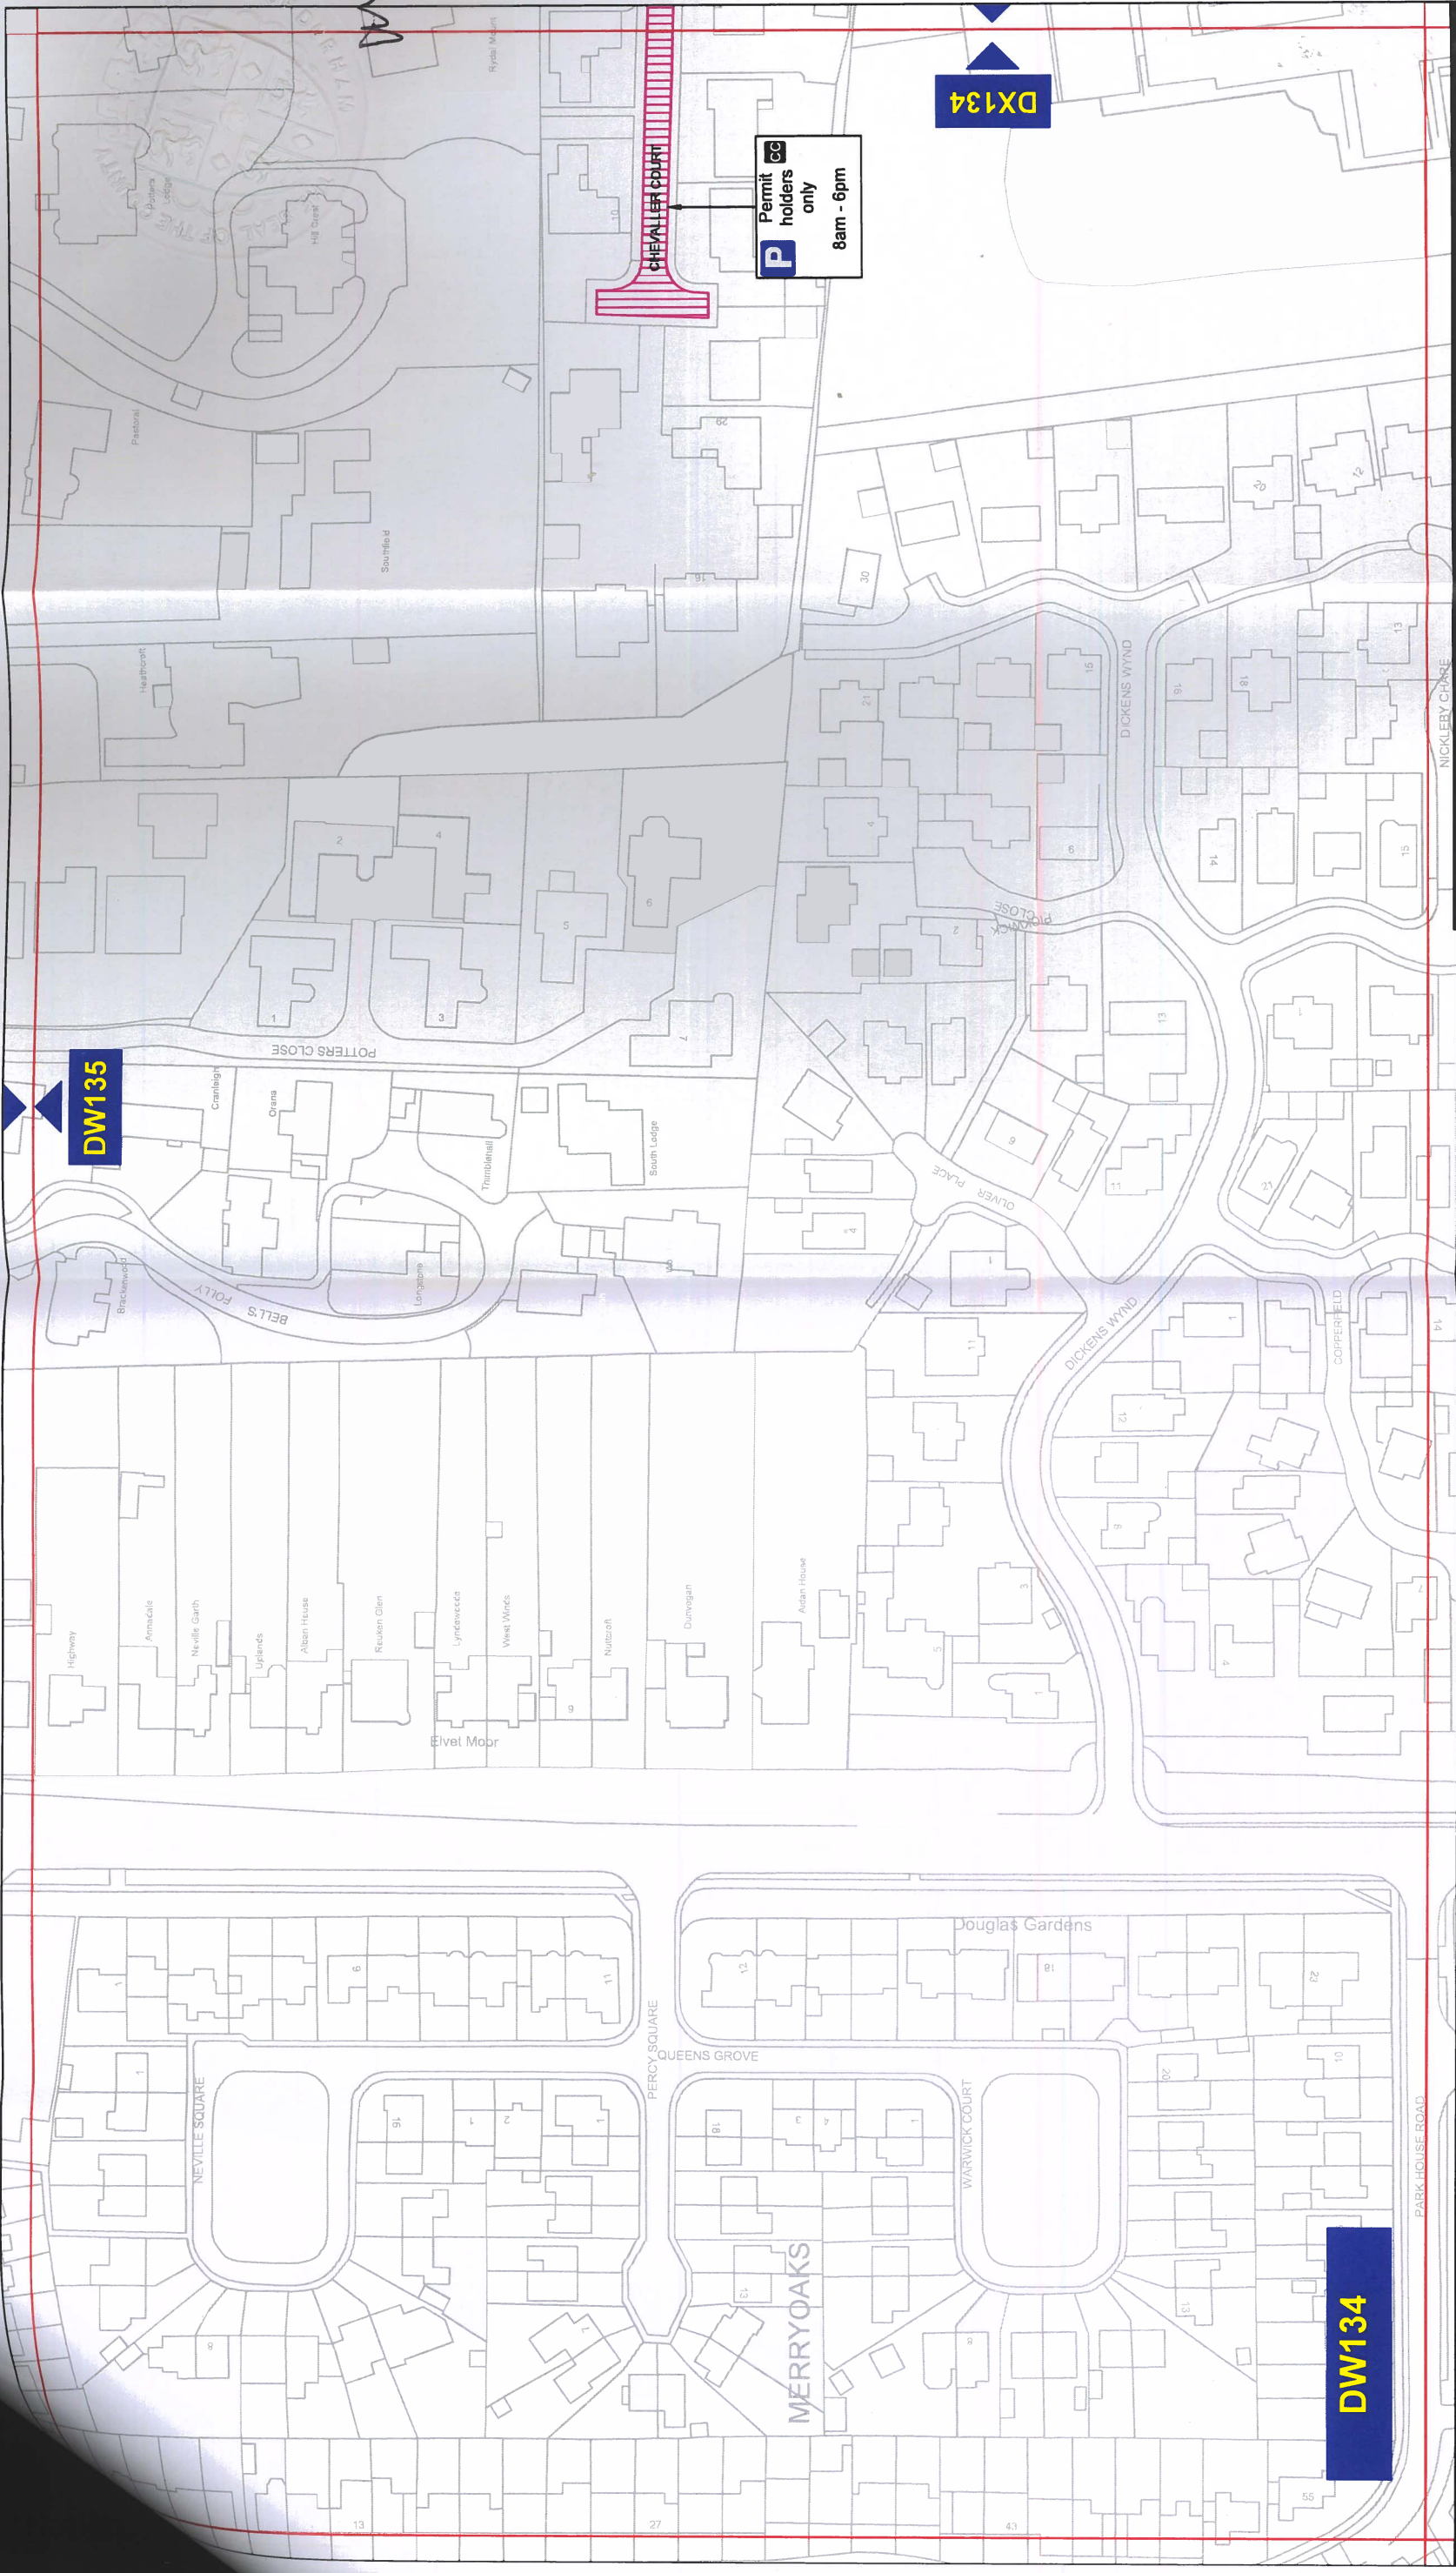

Key to Types of Restriction



Permit Holders Only

XXXXX Individual Reference Number




Durham
County Council

Corporate Director
Regeneration, Economy and Growth

Strategic Traffic Management
County Hall, Durham DH1 5UQ

THE COUNTY COUNCIL OF DURHAM
DURHAM CITY, SOUTH WEST
(PARKING & WAITING RESTRICTIONS)
TRAFFIC REGULATION AMENDMENT ORDER 2023

Scale:	1:1250 @ A3
Date:	October 2023
Drawn by:	E. Brown
Date Sealed:	
Signature:	<i>E. Brown</i>
Map Schedule:	DW134

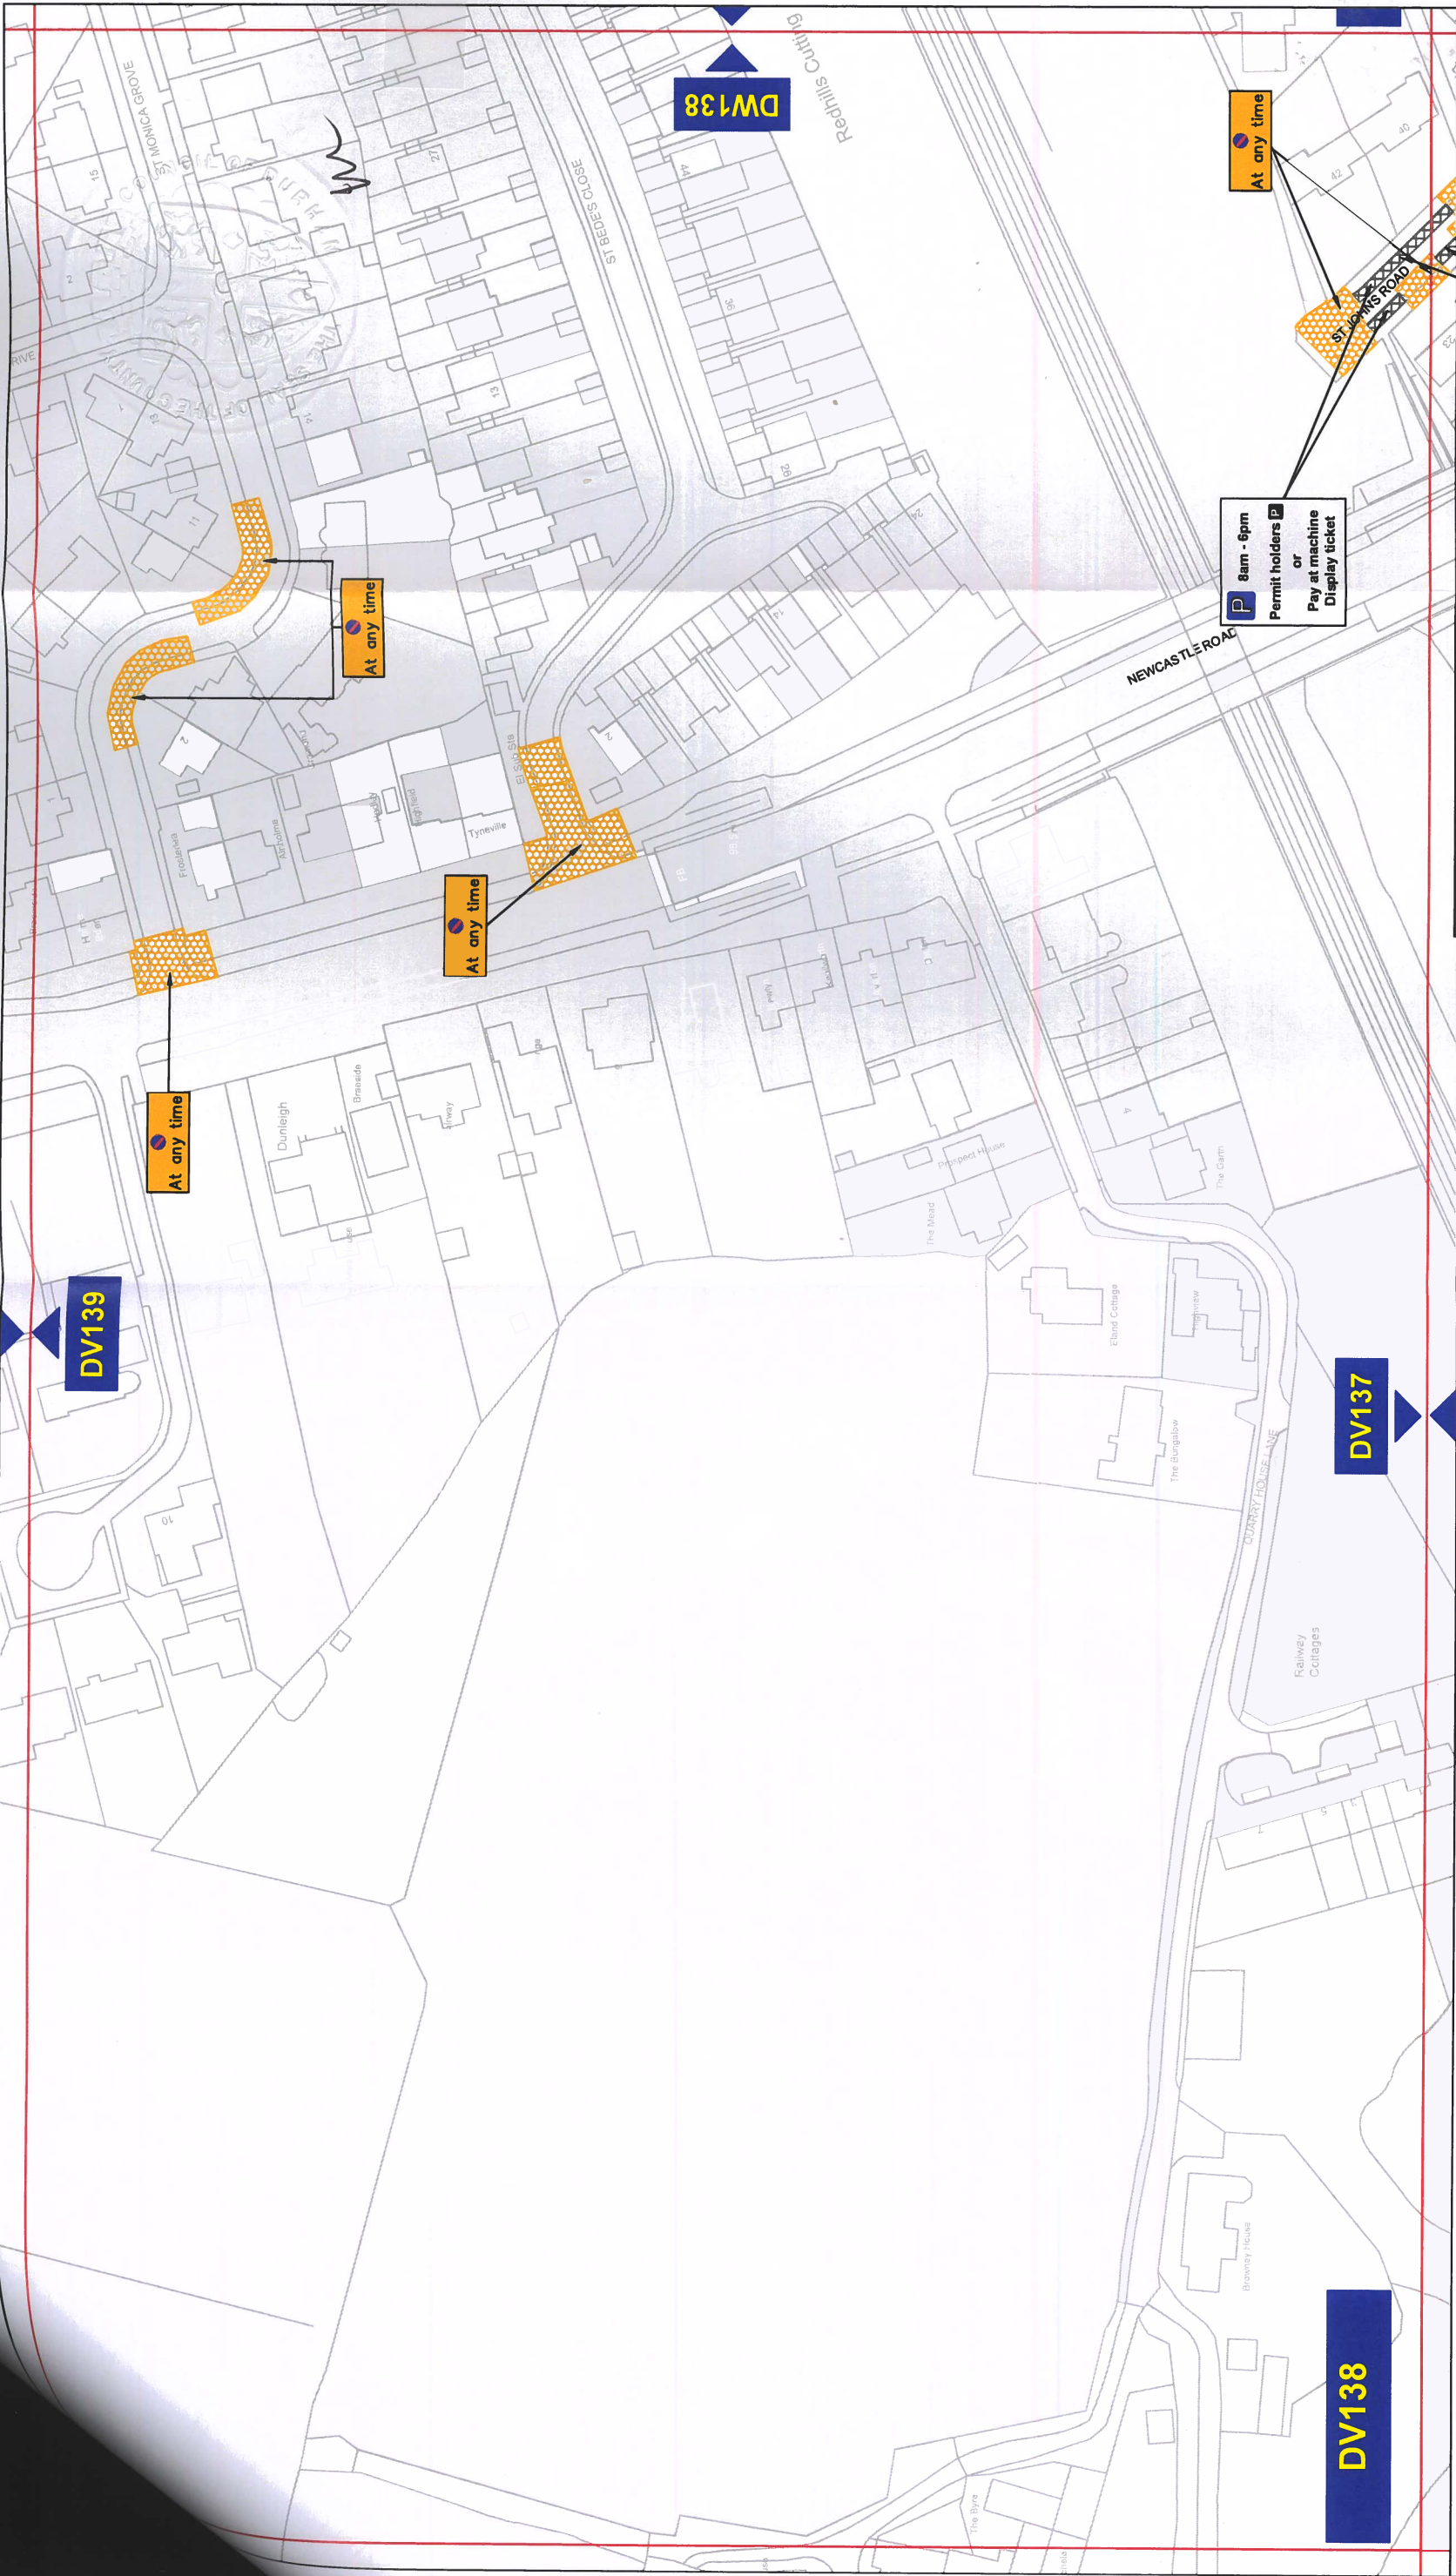

Key to Types of Restriction

-  No Waiting At Any Time
-  Pay and Display and Permit Holders

 XXXXX Individual Reference Number




Durham
County Council

Corporate Director
Regeneration, Economy and Growth

Strategic Traffic Management
County Hall, Durham DH1 5UQ

THE COUNTY COUNCIL OF DURHAM
DURHAM CITY, SOUTH WEST
(PARKING & WAITING RESTRICTIONS)
TRAFFIC REGULATION AMENDMENT ORDER 2023

Scale:	1:1250 @ A3
Date:	October 2023
Drawn by:	E. Brown
Date Sealed:	
Signature:	
Map Schedule:	DV138

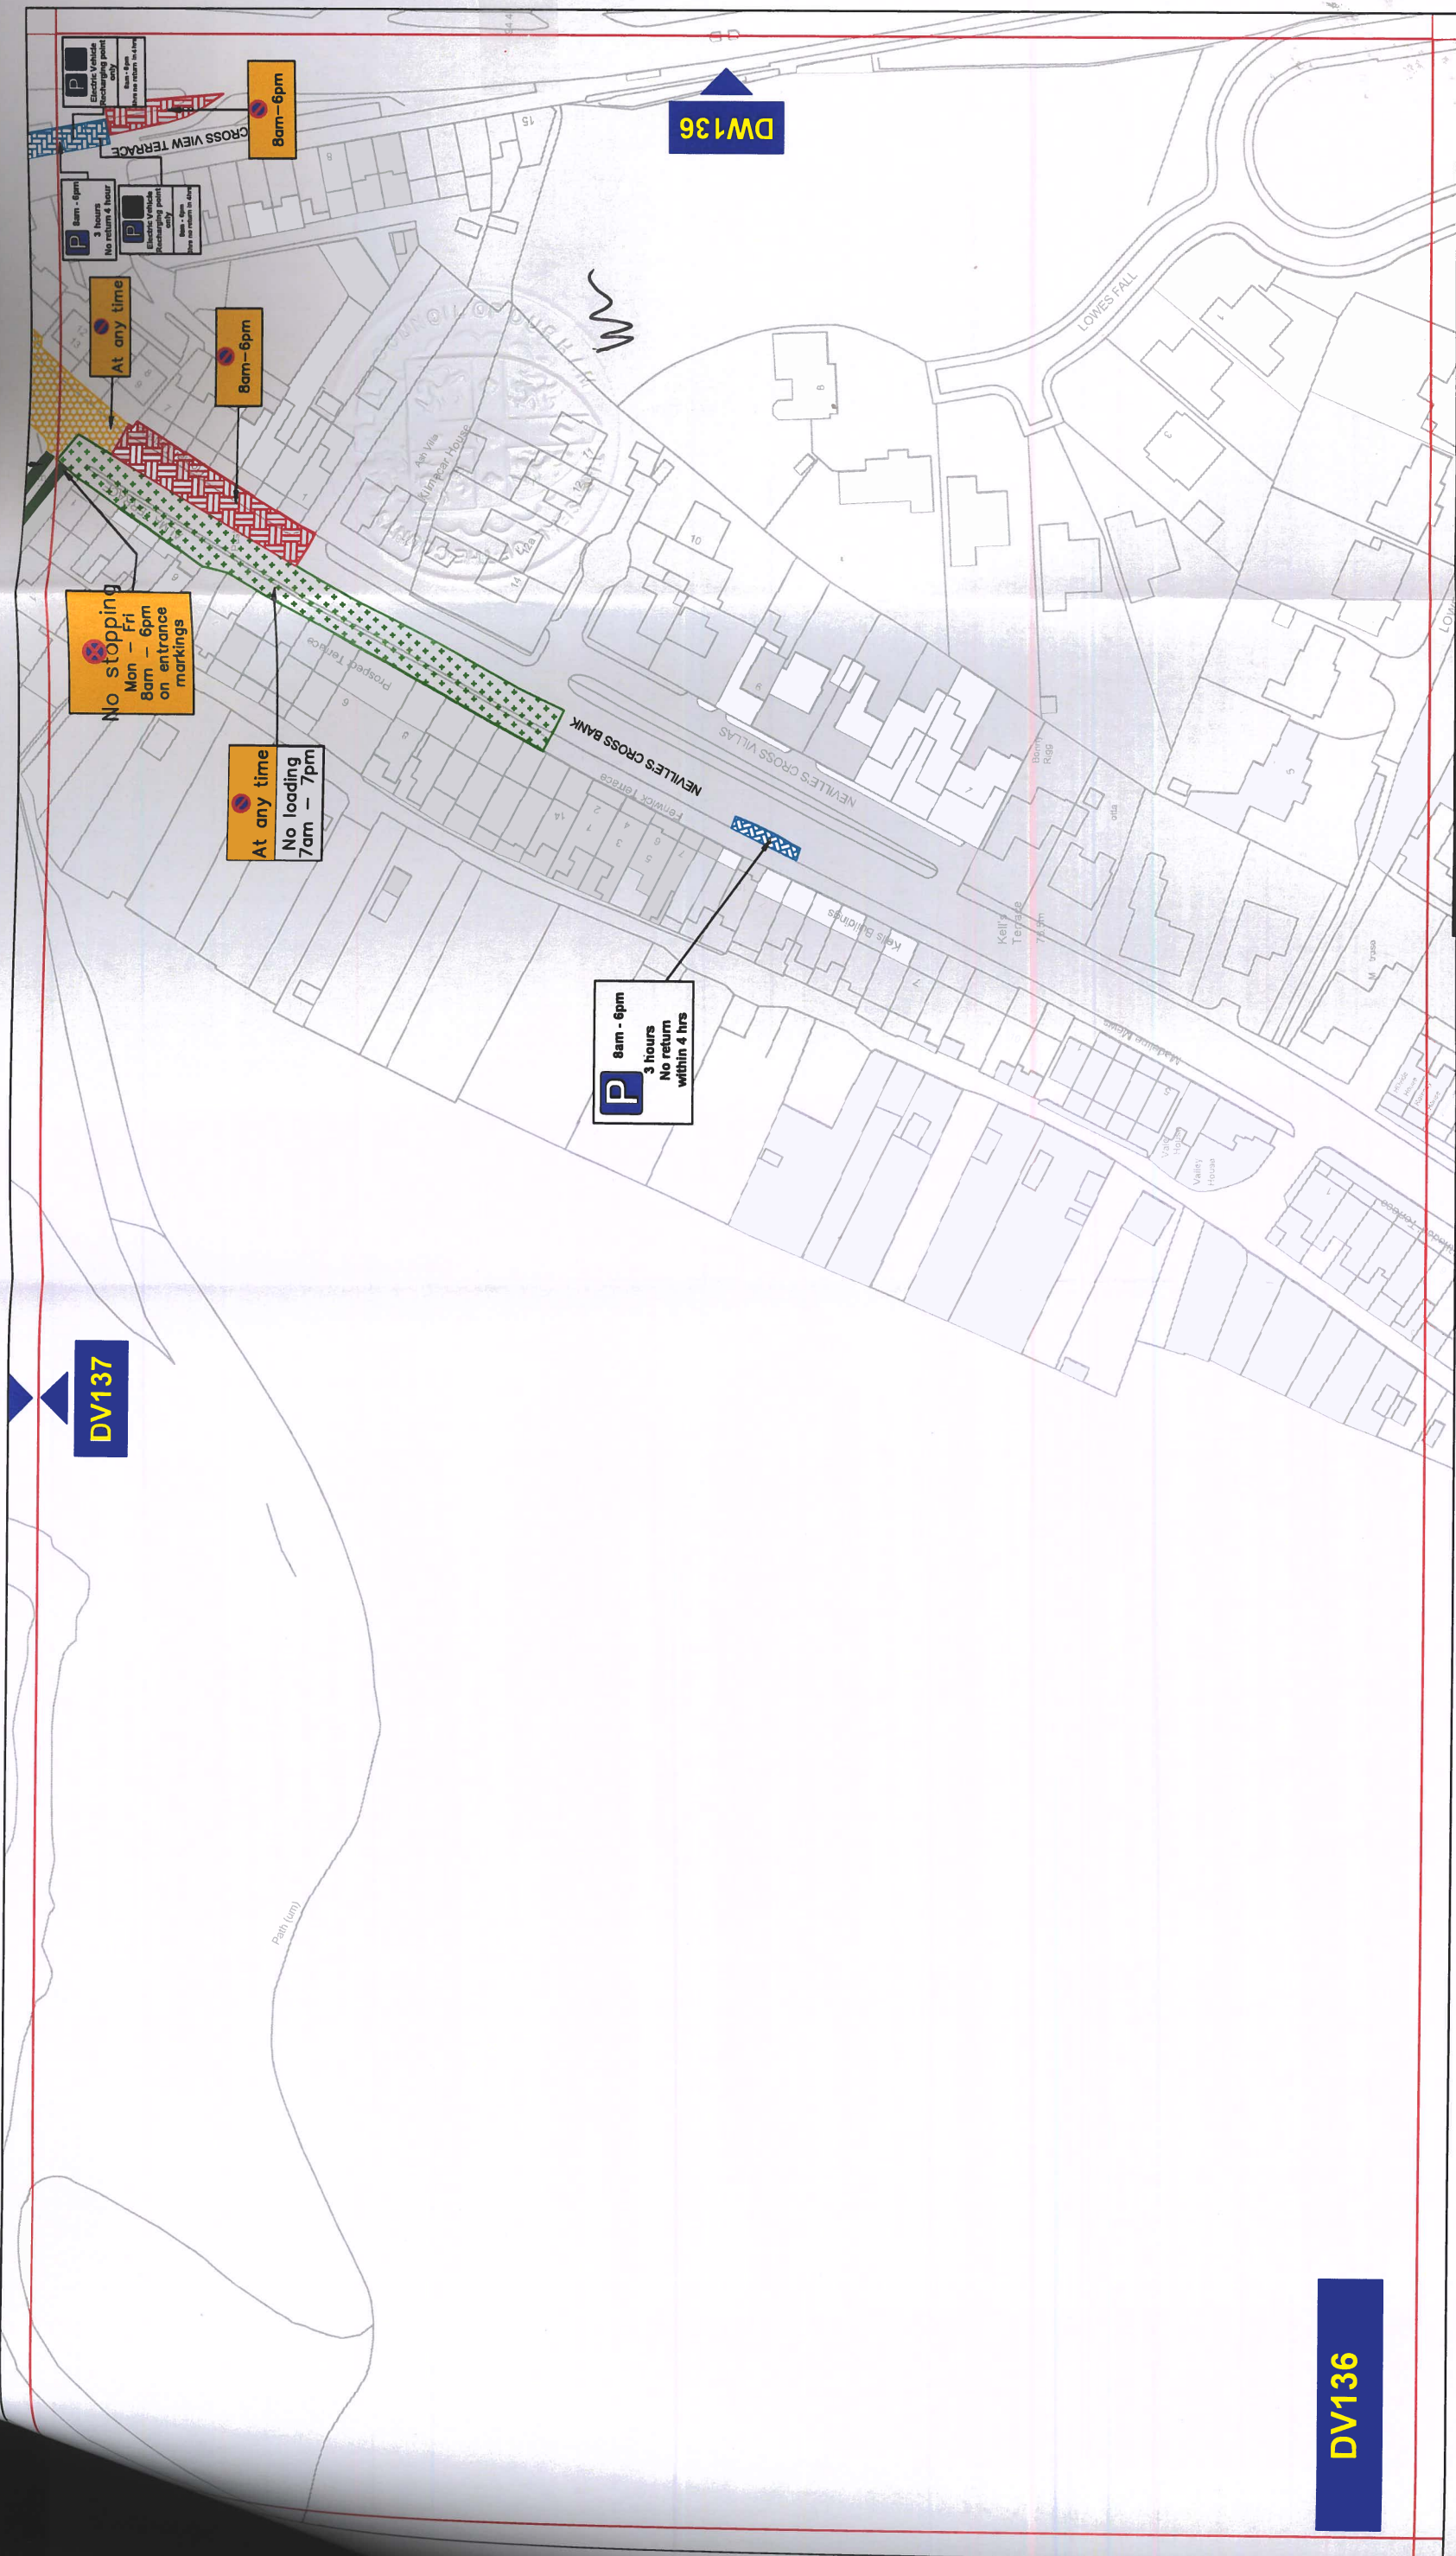

DV136

Key to Types of Restriction

- No Waiting At Any Time
- Restricted Waiting
- Restricted Waiting and Loading/Unloading
- Restricted Bay
- No Stopping

XXXXX Individual Reference Number

Durham
County Council

Corporate Director
Regeneration, Economy and Growth

Strategic Traffic Management
County Hall, Durham DH1 5UQ

THE COUNTY COUNCIL OF DURHAM
DURHAM CITY, SOUTH WEST
(PARKING & WAITING RESTRICTIONS)
TRAFFIC REGULATION AMENDMENT ORDER 2023

Scale: 1:1250 @ A3

Date: October 2023

Drawn by: E. Brown

Date Sealed:

Signature: *E. Brown*

Map Schedule: **DV136**

PATH: L:\TRAFFPROJ\06 REGULATION DESIGN & IMPLEMENTATION\Proposed Tariff and Duration Changes\Durham\Durham SW

Reproduced from Ordnance Survey material with the permission of Ordnance Survey on behalf of the Controller of His Majesty's Stationary Office © Crown copyright. Unauthorised reproduction infringes Crown copyright and may lead to prosecution or civil proceedings. Durham County Council. LA 100049055. 2023.