

**THE COUNTY COUNCIL OF DURHAM
(FISHBURN)
(PROHIBITION OF WAITING) ORDER 2011 (AMENDMENT No 1) ORDER 2018**

The County Council of Durham ("the Council") in exercise of their powers under Sections 1, 2 & 4 and Part IV of Schedule 9 to the Road Traffic Regulation Act 1984, as amended ("the Act"); Part 6 of the Traffic Management Act 2004, as amended, and of all other enabling powers and after consultation with the Chief Officer of Police in accordance with Part III of Schedule 9 to the Act, hereby make the following Order:-

1. General

This Order may be cited as The County Council of Durham (Fishburn) (Prohibition of Waiting) Order 2011 (Amendment No. 1) Order 2018 and shall come into operation on the 17th day September 2018

2. Amendments

The following amendments apply to:

- The County Council of Durham (Fishburn) (Prohibition of Waiting) Order 2011

3. Purpose of Amendments

The following brief synopsis of amendments should be viewed in conjunction with the plans identified within the Schedules to the above Order however the plans should prevail in the event of any discrepancy:

- Introduce a No Waiting/No Loading At Any time restriction on Fishburn Crossroads (into B1278 Salters Lane, C26 Front St. and Butterwick Rd) and make minor administrative amendments to the Order to reflect the changes. (Plan EQ101 refers)

4. Articles

- A new Article 5 has been inserted which reads:

Prohibition of Waiting and Loading/Unloading At Any Time

Save as provided in Article 6 of this Order no person shall, except upon the direction or with the permission of an enforcement officer or a civil enforcement officer, cause or permit any vehicle to:

- a. wait, or
 - b. wait for the purpose of enabling goods to be loaded onto or unloaded from the vehicle, at any time, on any of the lengths of roads or sides of lengths of roads identified within the individual plans detailed in Schedule 2 to this Order.
- Subsequent Articles thereafter have now been sequentially renumbered.

5. Schedules

A new Schedule 2 has been inserted which reads:

**Schedule 2
Prohibition of Waiting & Loading**

Plan reference number: EQ101


**GIVEN UNDER THE COMMON SEAL OF THE COUNTY COUNCIL OF DURHAM ON THE
6th DAY OF SEPTEMBER 2018**



.....
Authorised Sealing Officer



589069

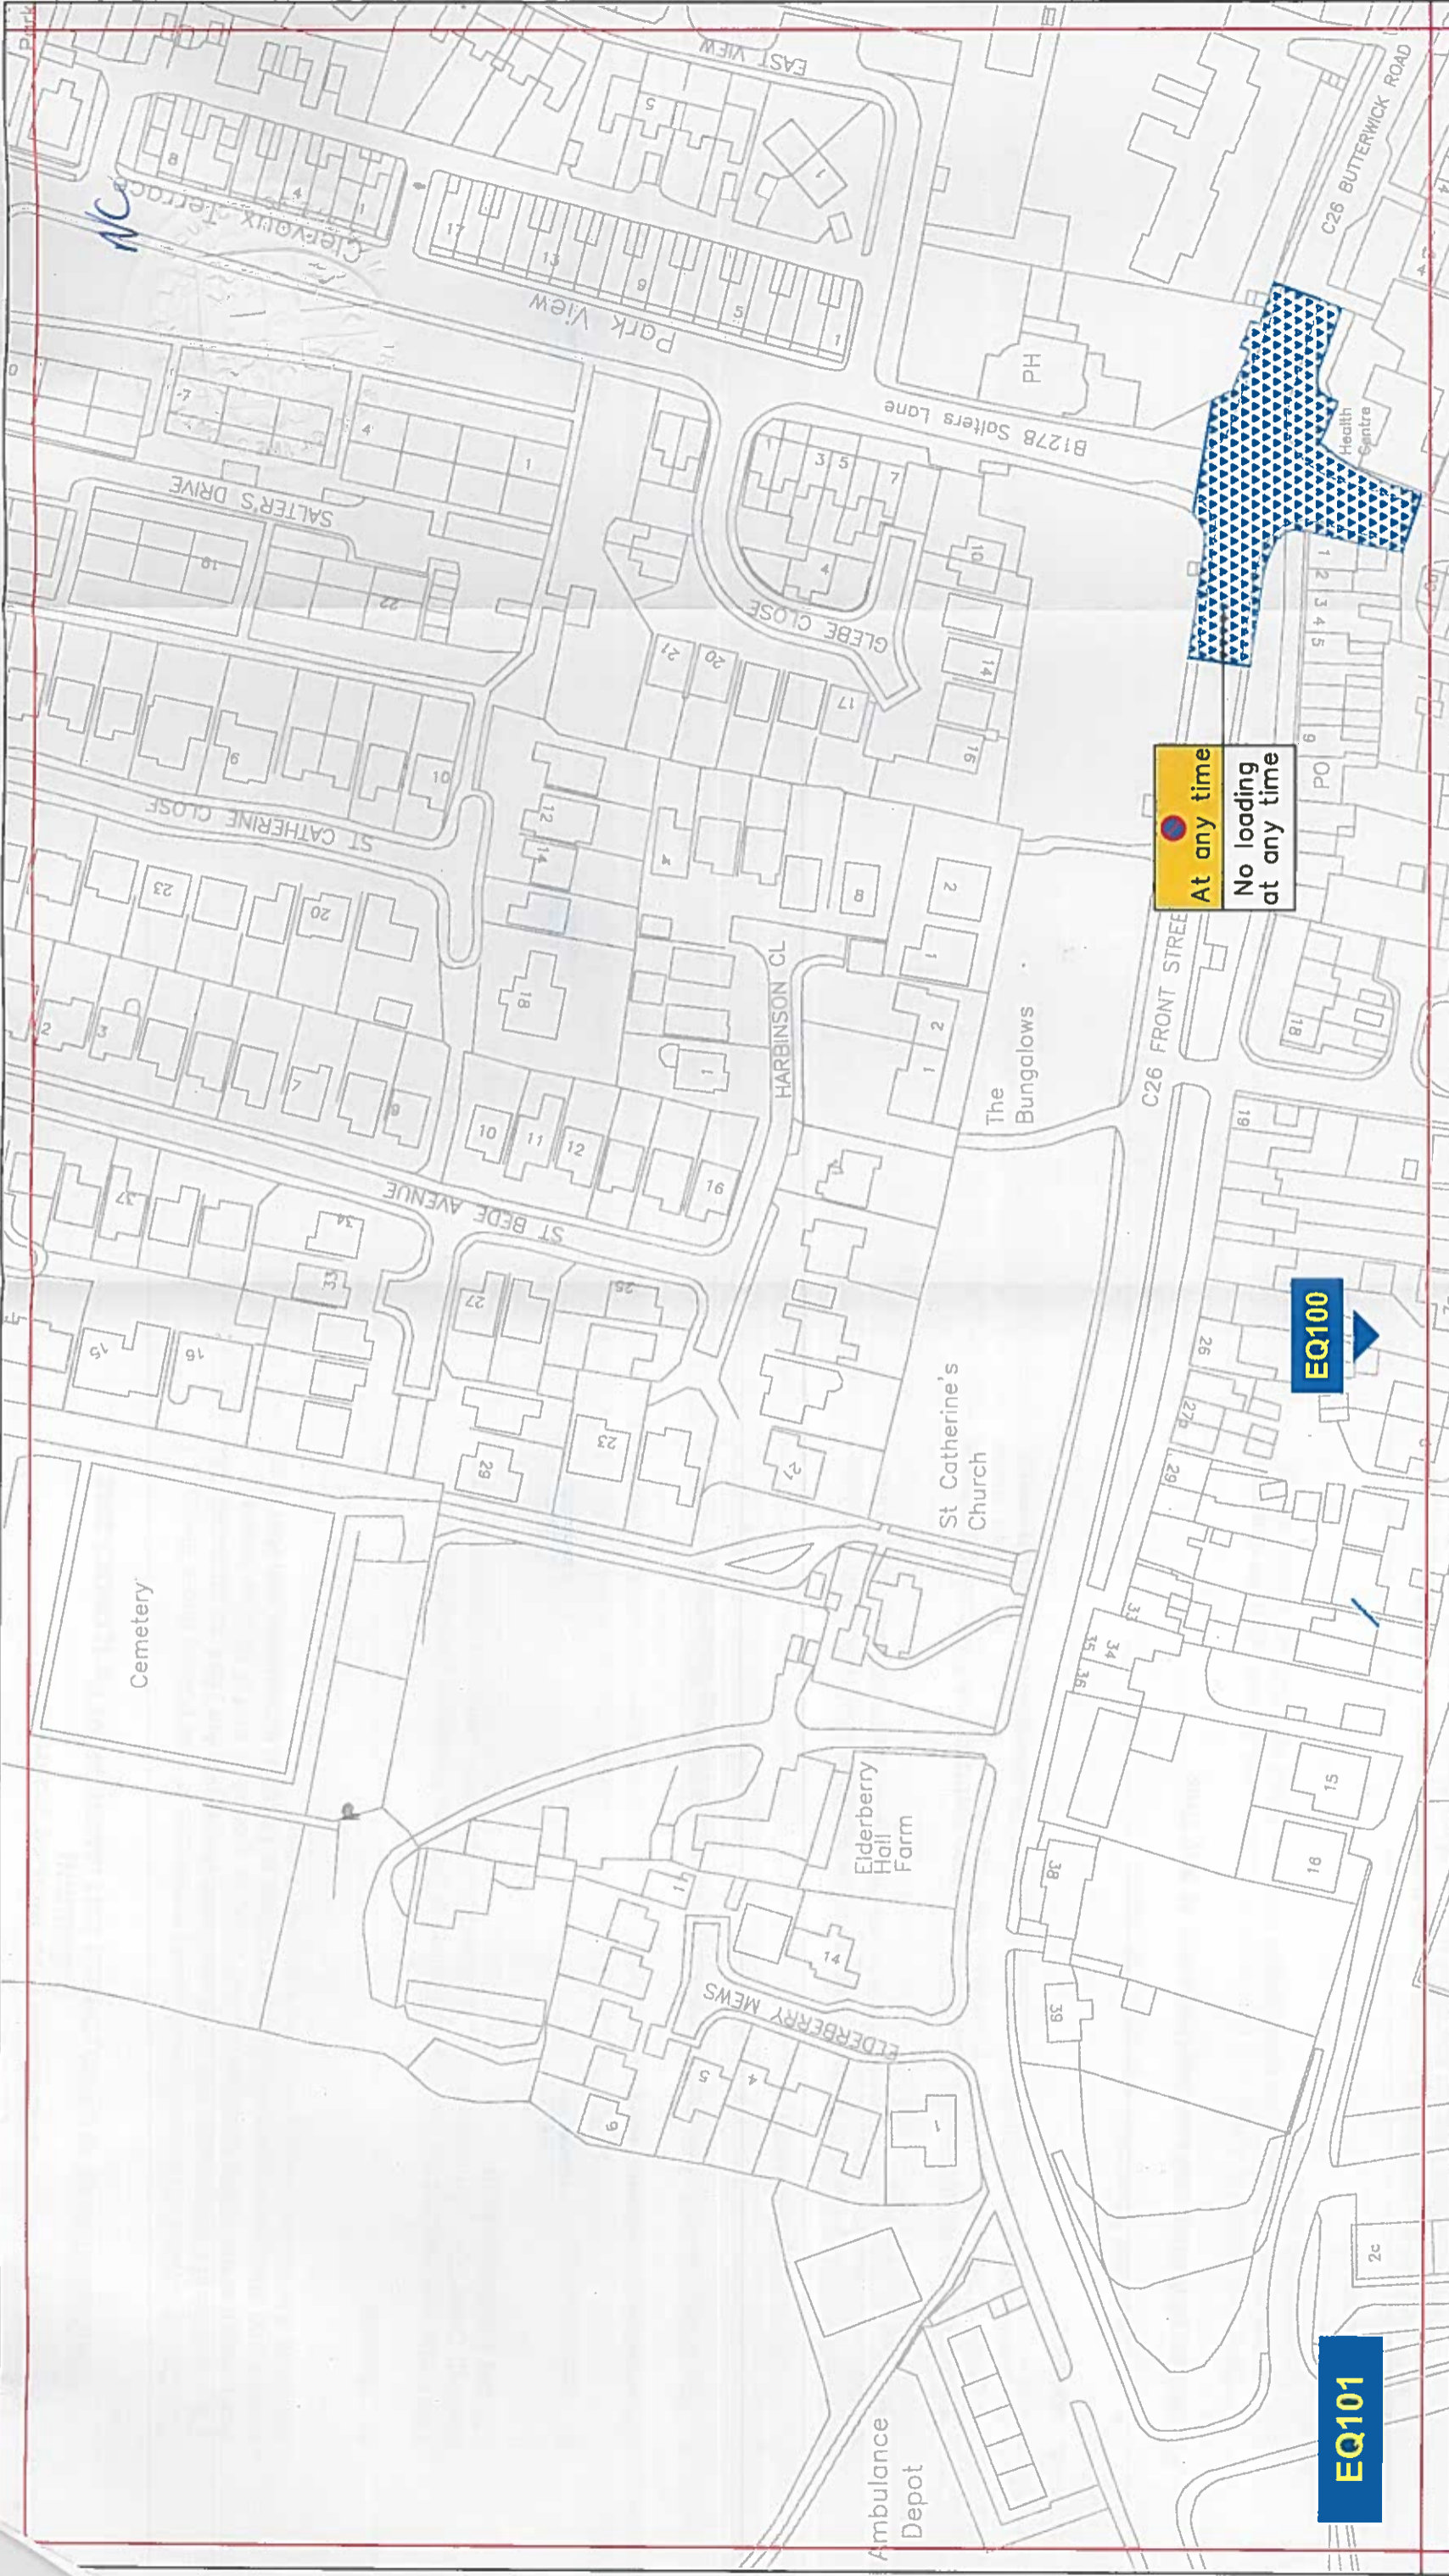

Key to Types of Restriction



No Waiting/No Loading At Any Time



XXXXXX
Individual Plan Reference Number

EQ101

EQ100


At any time
No loading at any time

**FISHBURN
PARKING AND WAITING RESTRICTIONS**



Corporate Director
Regeneration & Economic
Development

Strategic Traffic Management
County Hall, Durham DH1 5UQ

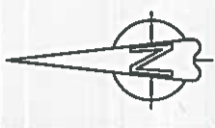

Scale:	1:1250 @ A3
Date:	January 2018
Drawn by:	R. Smith
Date Sealed:	
Signature:	
Map Schedule:	EQ101

Reproduced from Ordnance Survey material with the permission of Ordnance Survey on behalf of the Controller of Her Majesty's Stationery Office © Crown copyright. Unauthorised reproduction infringes Crown copyright and may lead to prosecution or civil proceedings. Durham County Council. LA 100049055. 2018.

PATH: