

THE COUNTY COUNCIL OF DURHAM
(LANGLEY MOOR, MEADOWFIELD, BRANDON & BROWNEY)
(PARKING AND WAITING RESTRICTIONS) (CONSOLIDATION No. 1) ORDER 2015
(AMENDMENT NO. 1) ORDER 2018

The County Council of Durham ("the Council") in exercise of their powers under Sections 1, 2 & 4 and Part IV of Schedule 9 to the Road Traffic Regulation Act 1984, as amended ("the Act") and Part 6 of the Traffic Management Act 2004, as amended and of all other enabling powers and after consultation with the Chief Officer of Police in accordance with Part III of Schedule 9 to the Act, hereby make the following Order:-

1. General

This Order may be cited as The County Council of Durham (Langley Moor, Meadowfield, Brandon & Browney) (Parking & Waiting Restrictions) (Consolidation No. 1) Order 2015 (Amendment No. 1) Order 2018 and shall come into operation on the 25th day of June 2018

2. Amendments

The following amendments have been made to the under-mentioned Order:

The County Council of Durham (Langley Moor, Meadowfield, Brandon & Browney) (Parking & Waiting Restrictions) (Consolidation No. 1) Order 2015

Purpose of Amendments

The following brief synopsis of amendments should be viewed in conjunction with the plans identified within the Schedules to the above Order, however the plan(s) should prevail in the event of any discrepancy:

Introduce the following in the **Brandon area**:

(1) No Waiting At Any Time restrictions on:

- (i) junction of Carr Ave. & Victoria Ave.; and (ii) southern side of Carr Ave., south of the school entrance.

(2) No Waiting Mon-Fri 8am-9am & 3pm-4pm on the eastern side of Carr Ave:

- (i) from the junction of Grey Ridges to its junction with Victoria Ave; and
(ii) from the junction of Victoria Ave to its junction with Rear of Victoria Avenue

3. Schedules

- Plan reference DN124 has been removed and a plan of the same reference [seal dated as at the date of this Order] inserted into Schedules 1, 2, 4 & 5.
- Plan reference DN125 has been removed and a plan of the same reference [seal dated as at the date of this Order] inserted into Schedules 1 & 4.
- Plan reference DO124 has been removed and a plan of the same reference [seal dated as at the date of this Order] inserted into Schedules 1, 4 & 5.

Saving


4. In so far as any provision of this Order conflicts with any provision which is contained in an Order made or having effect as if made under the Act or by or under any other enactment then the provisions of this Order shall prevail.
5. The prohibitions and restrictions imposed by this Order shall be in addition to and not in derogation from any restriction or requirement imposed by any regulations made or having effect as if made under the Act or by or under any other enactment.

**GIVEN UNDER THE COMMON SEAL OF THE COUNTY COUNCIL OF DURHAM ON THE
14th DAY OF JUNE 2018**


.....
Authorised Sealing Officer



588559

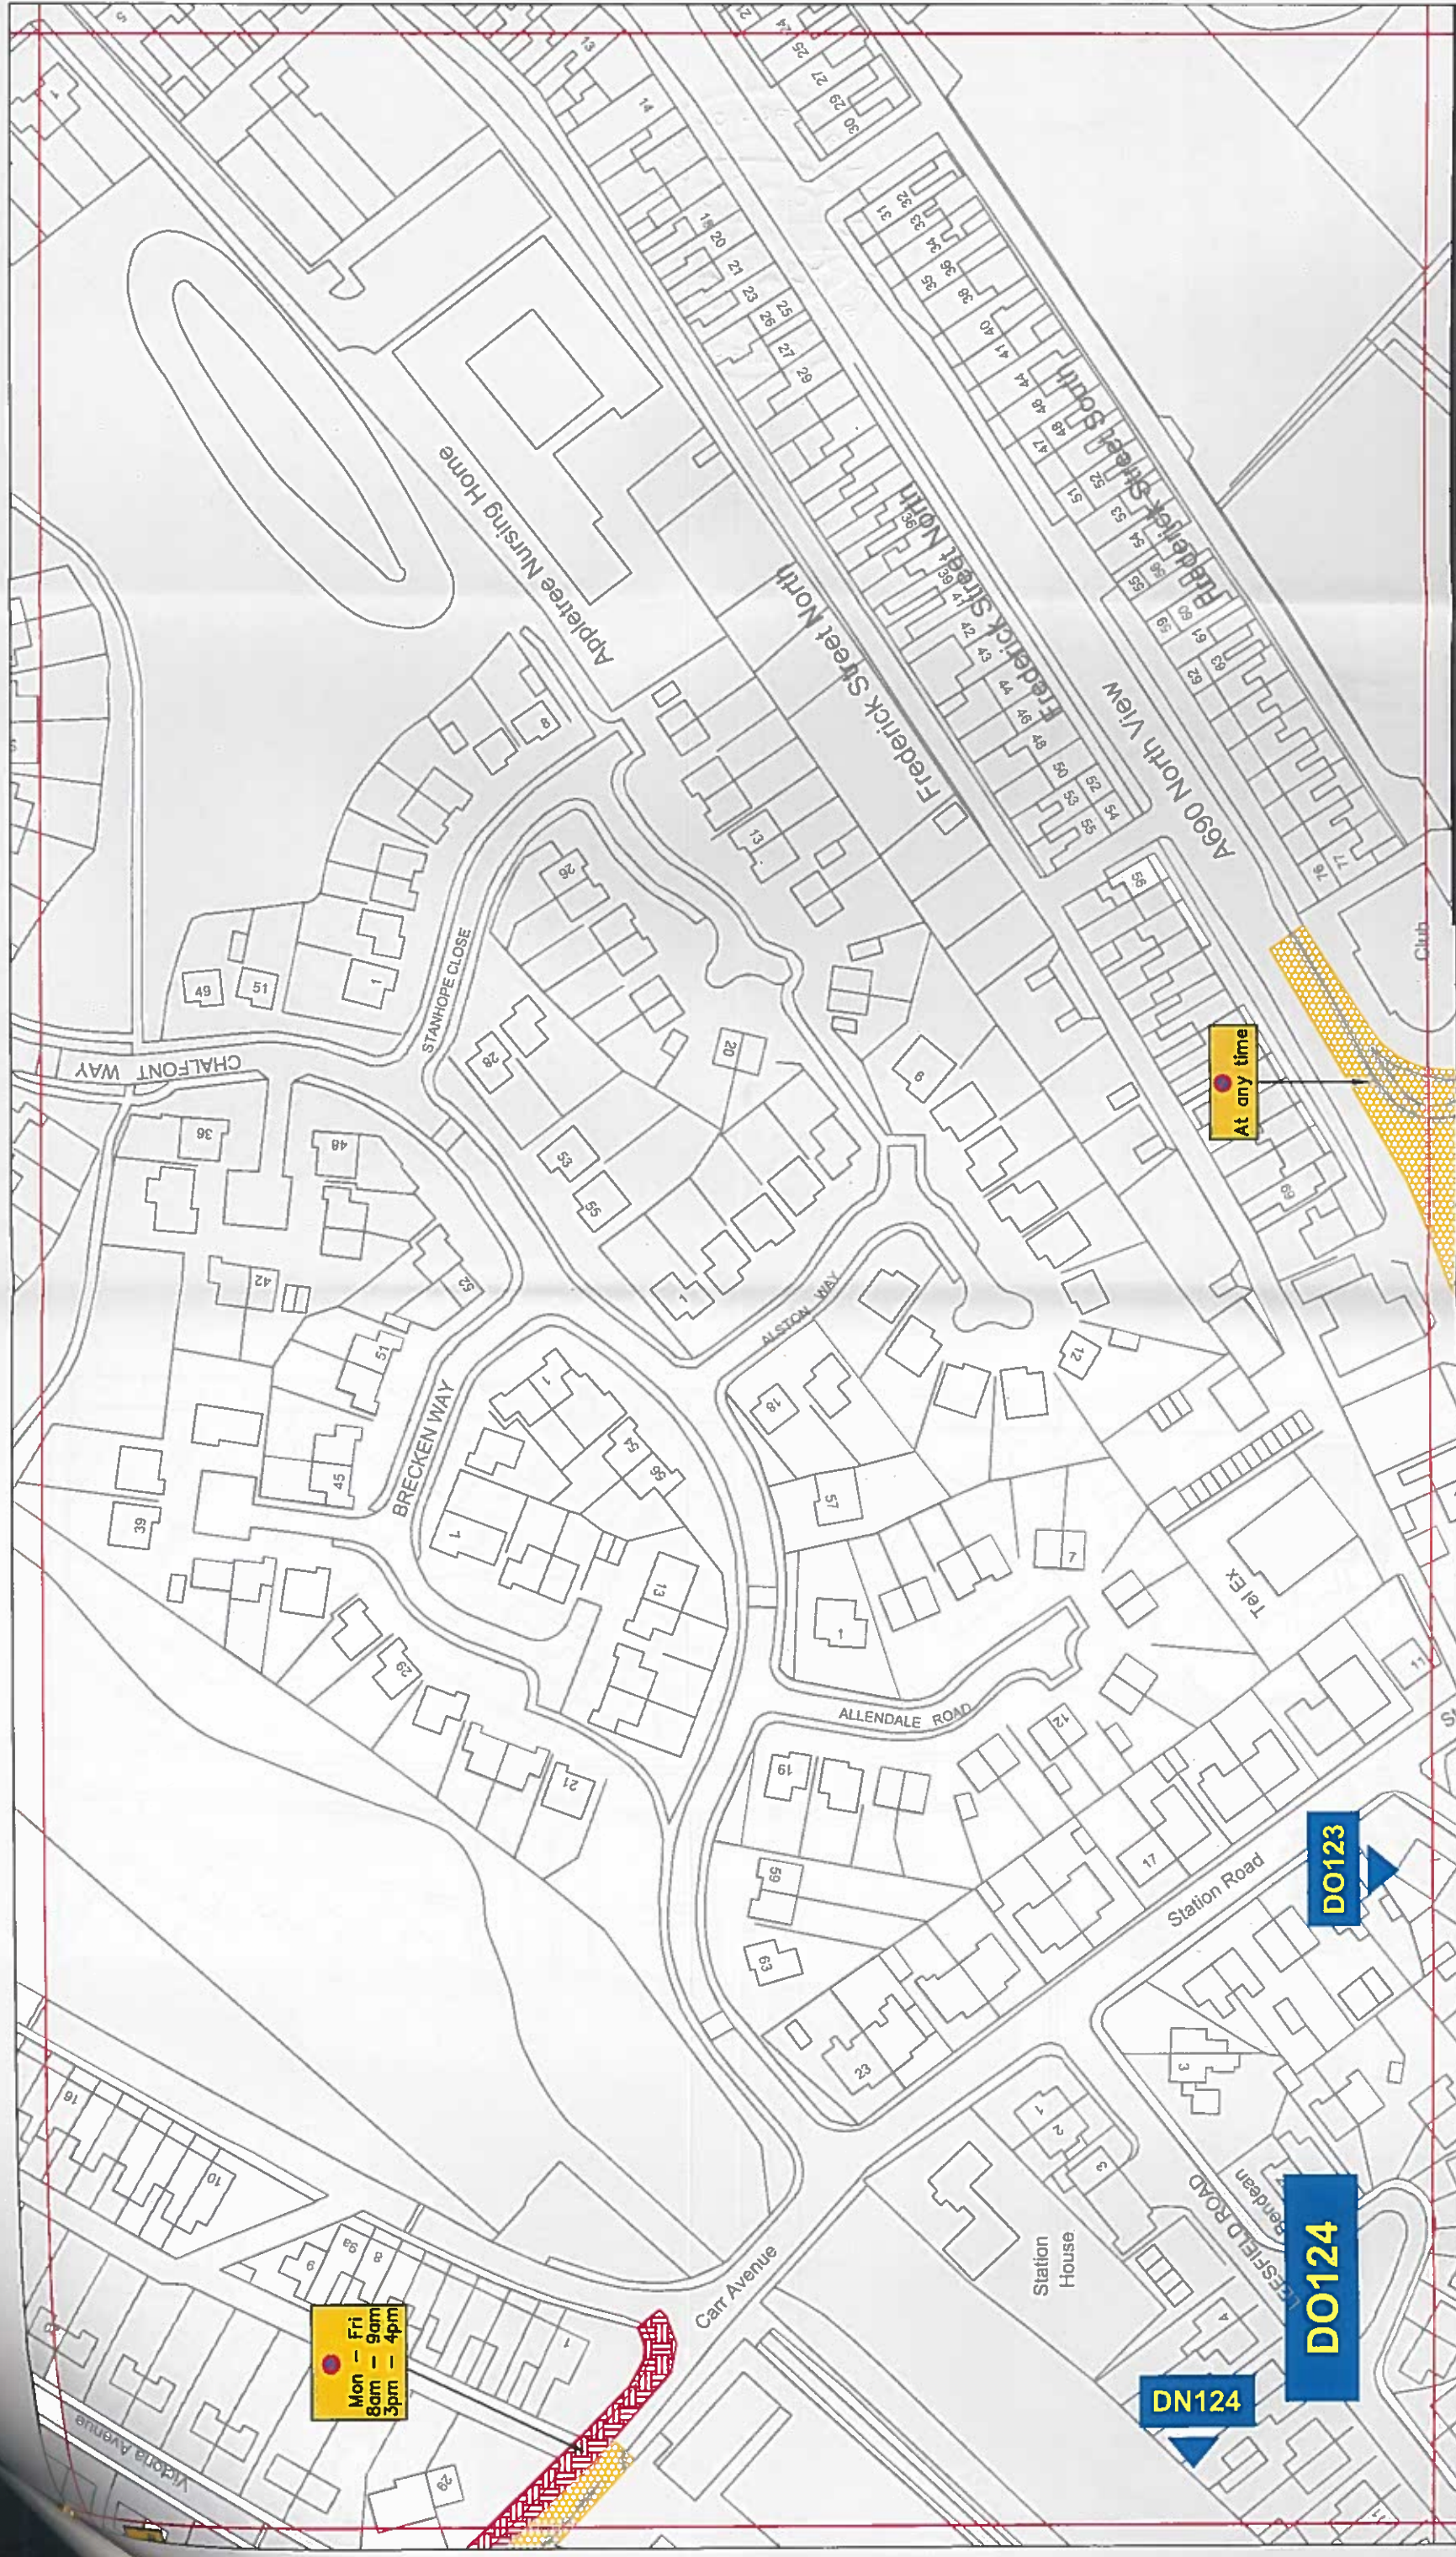



 Mon - Fri

 8am - 9am

 3pm - 4pm



 At any time

Key to Restrictions:

-  No Waiting At Any Time
-  No Stopping
-  Individual reference number



Durham
 County Council

Corporate Director
 Regeneration & Economic
 Development

Strategic Traffic Management
 County Hall, Durham DH1 5UQ


LANGLEY MOOR, MEADOWFIELD, BRANDON AND BROWNEY PARKING AND WAITING RESTRICTIONS.



Scale:	1:1250 @ A3
Date:	January 2018
Drawn by:	L. Mowbray
Date Sealed:	
Signature:	
Map Schedule:	DO124

Reproduced from Ordnance Survey material with the permission of Ordnance Survey on behalf of the Controller of Her Majesty's Stationary Office © Crown copyright. Unauthorised reproduction infringes Crown copyright and may lead to prosecution or civil proceedings. Durham County Council. LA 100049055. 2018.

PATH:

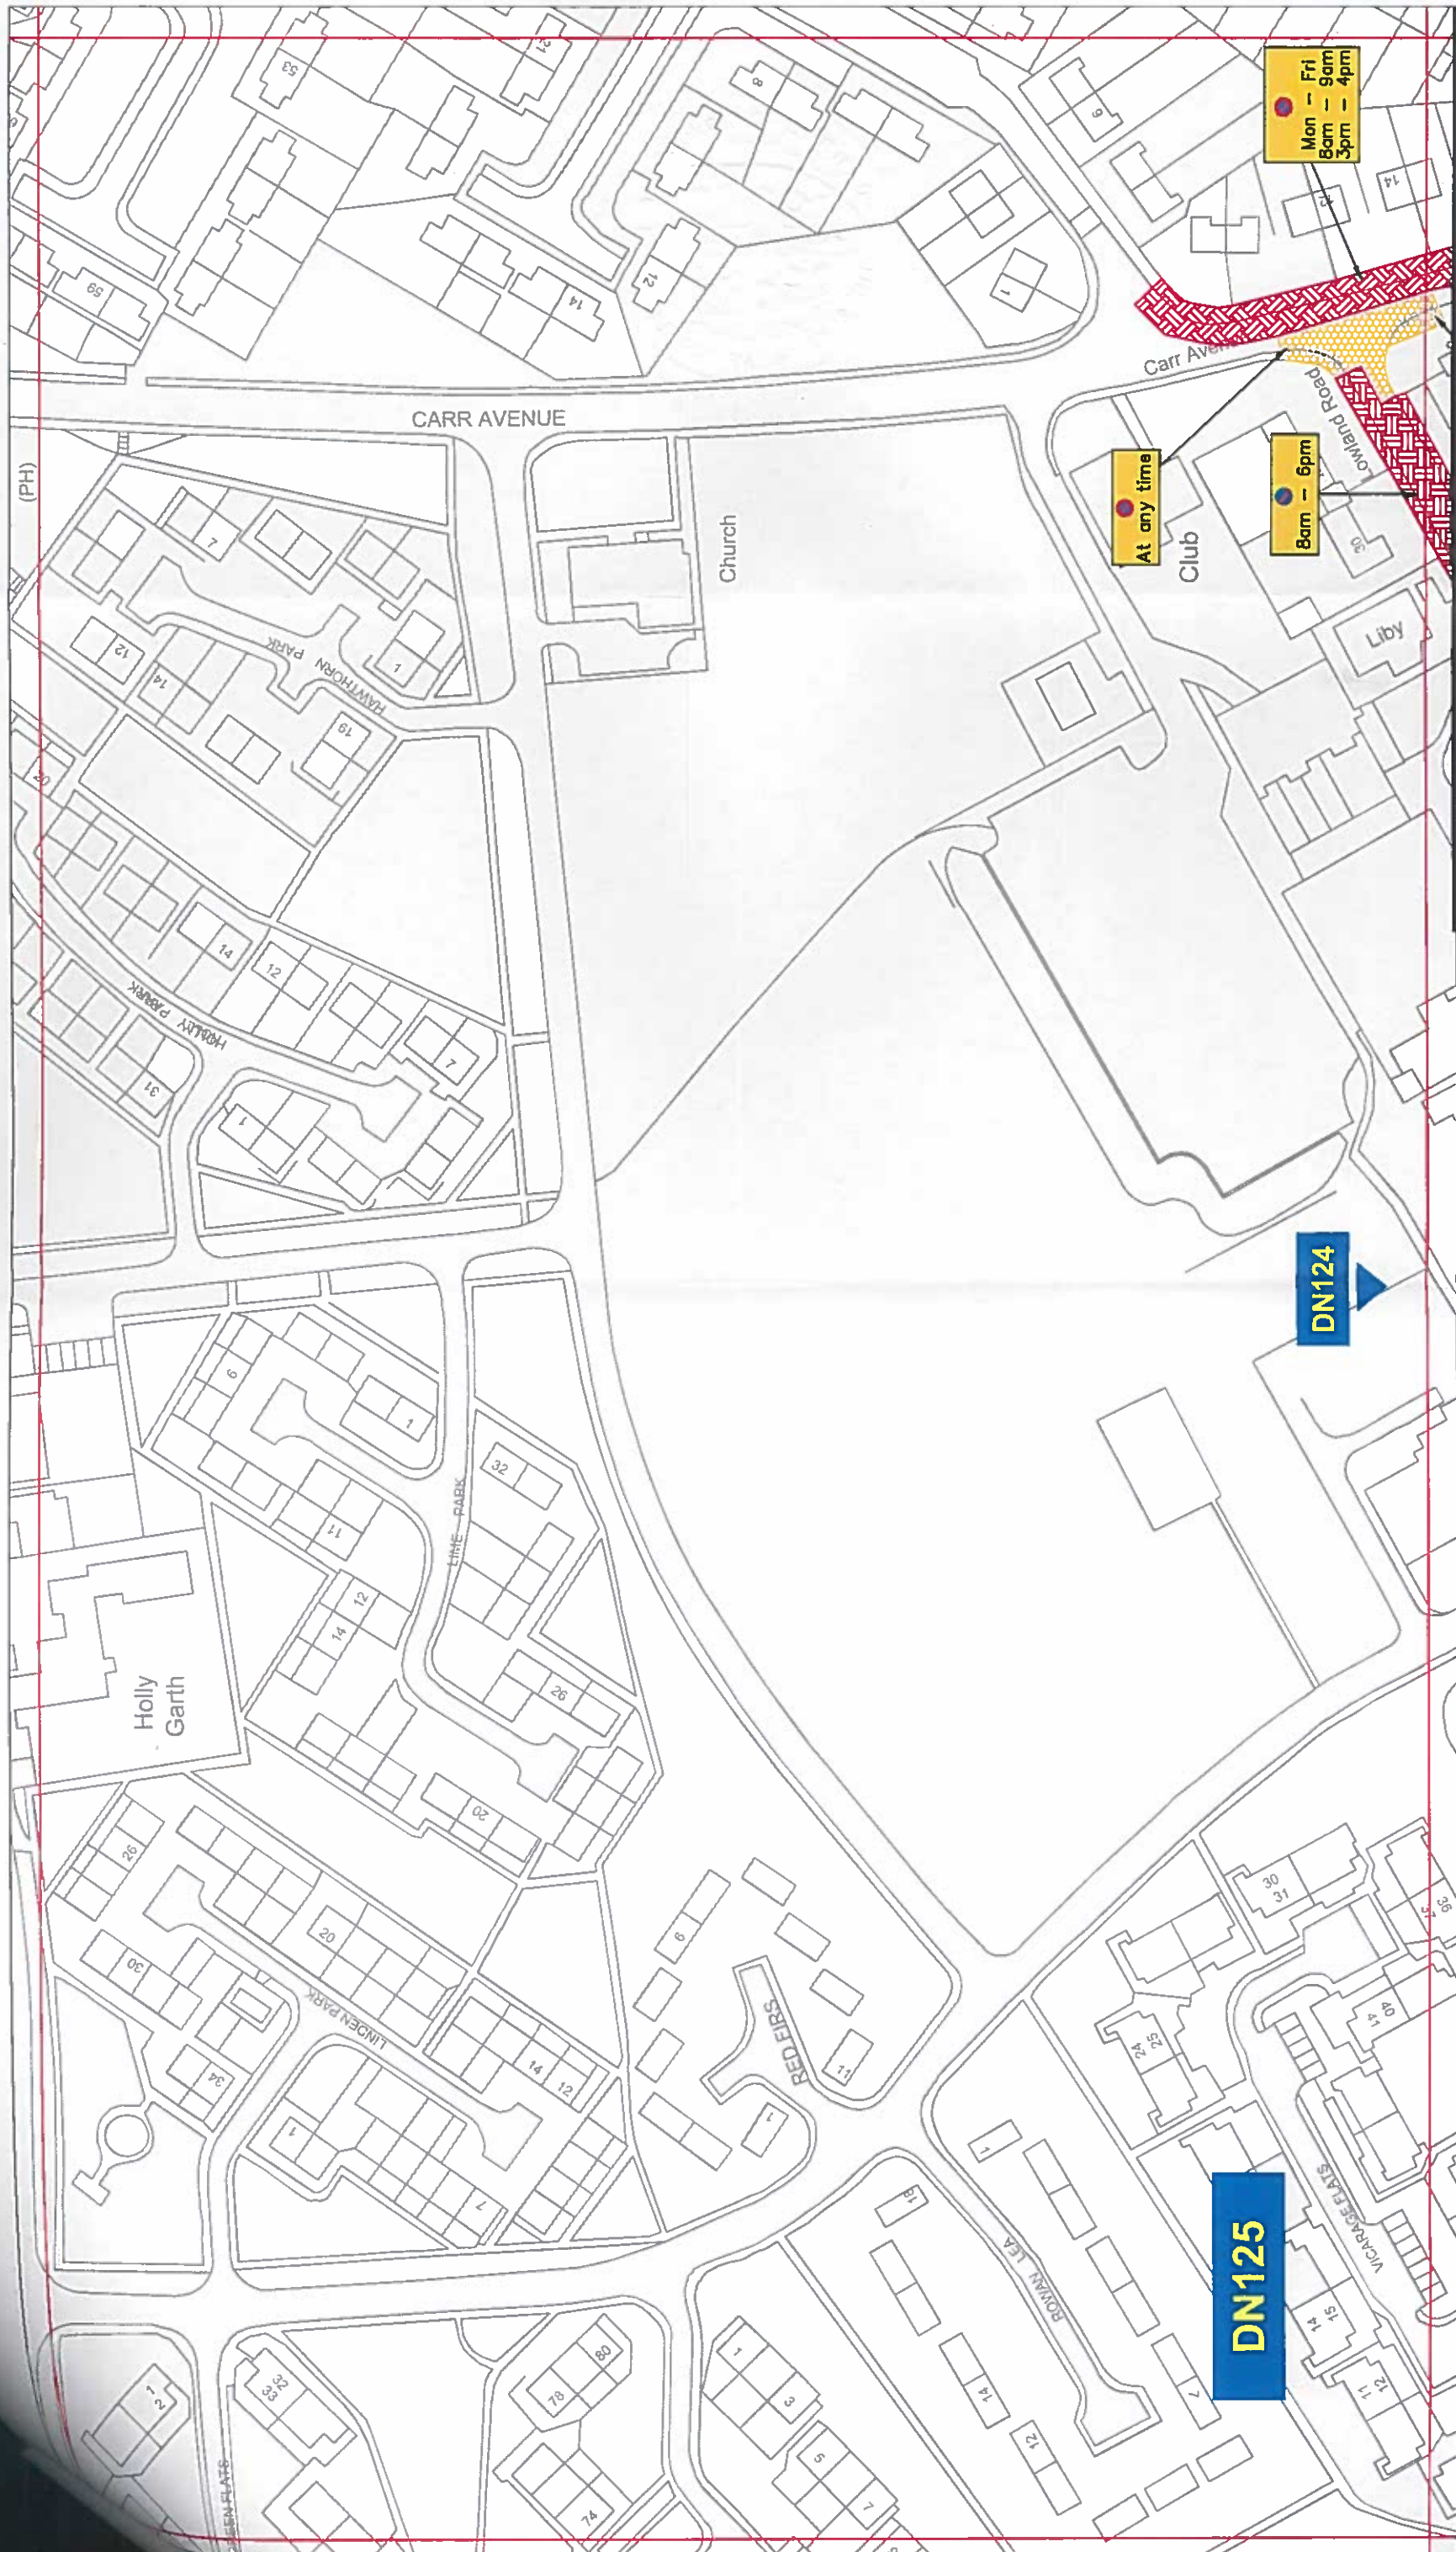

LANGLEY MOOR, MEADOWFIELD, BRANDON AND BROWNEY PARKING AND WAITING RESTRICTIONS.

Scale: 1:1250 @ A3
 Date: January 2018
 Drawn by: L. Mowbray
 Signature: *[Signature]*
 Date Sealed:
 Map Schedule: **DN125**

Durham
County Council

Corporate Director
Regeneration & Economic
Development

Strategic Traffic Management

County Hall, Durham DH1 5UQ

Key to Restrictions:


- No Waiting At Any Time
- Restricted Waiting
- Individual reference number

DN125

DN124

Reproduced from Ordnance Survey material with the permission of Ordnance Survey on behalf of the Controller of Her Majesty's Stationery Office © Crown copyright. Unauthorised reproduction infringes Crown copyright and may lead to prosecution or civil proceedings. Durham County Council. LA 100049055. 2018.

PATH:

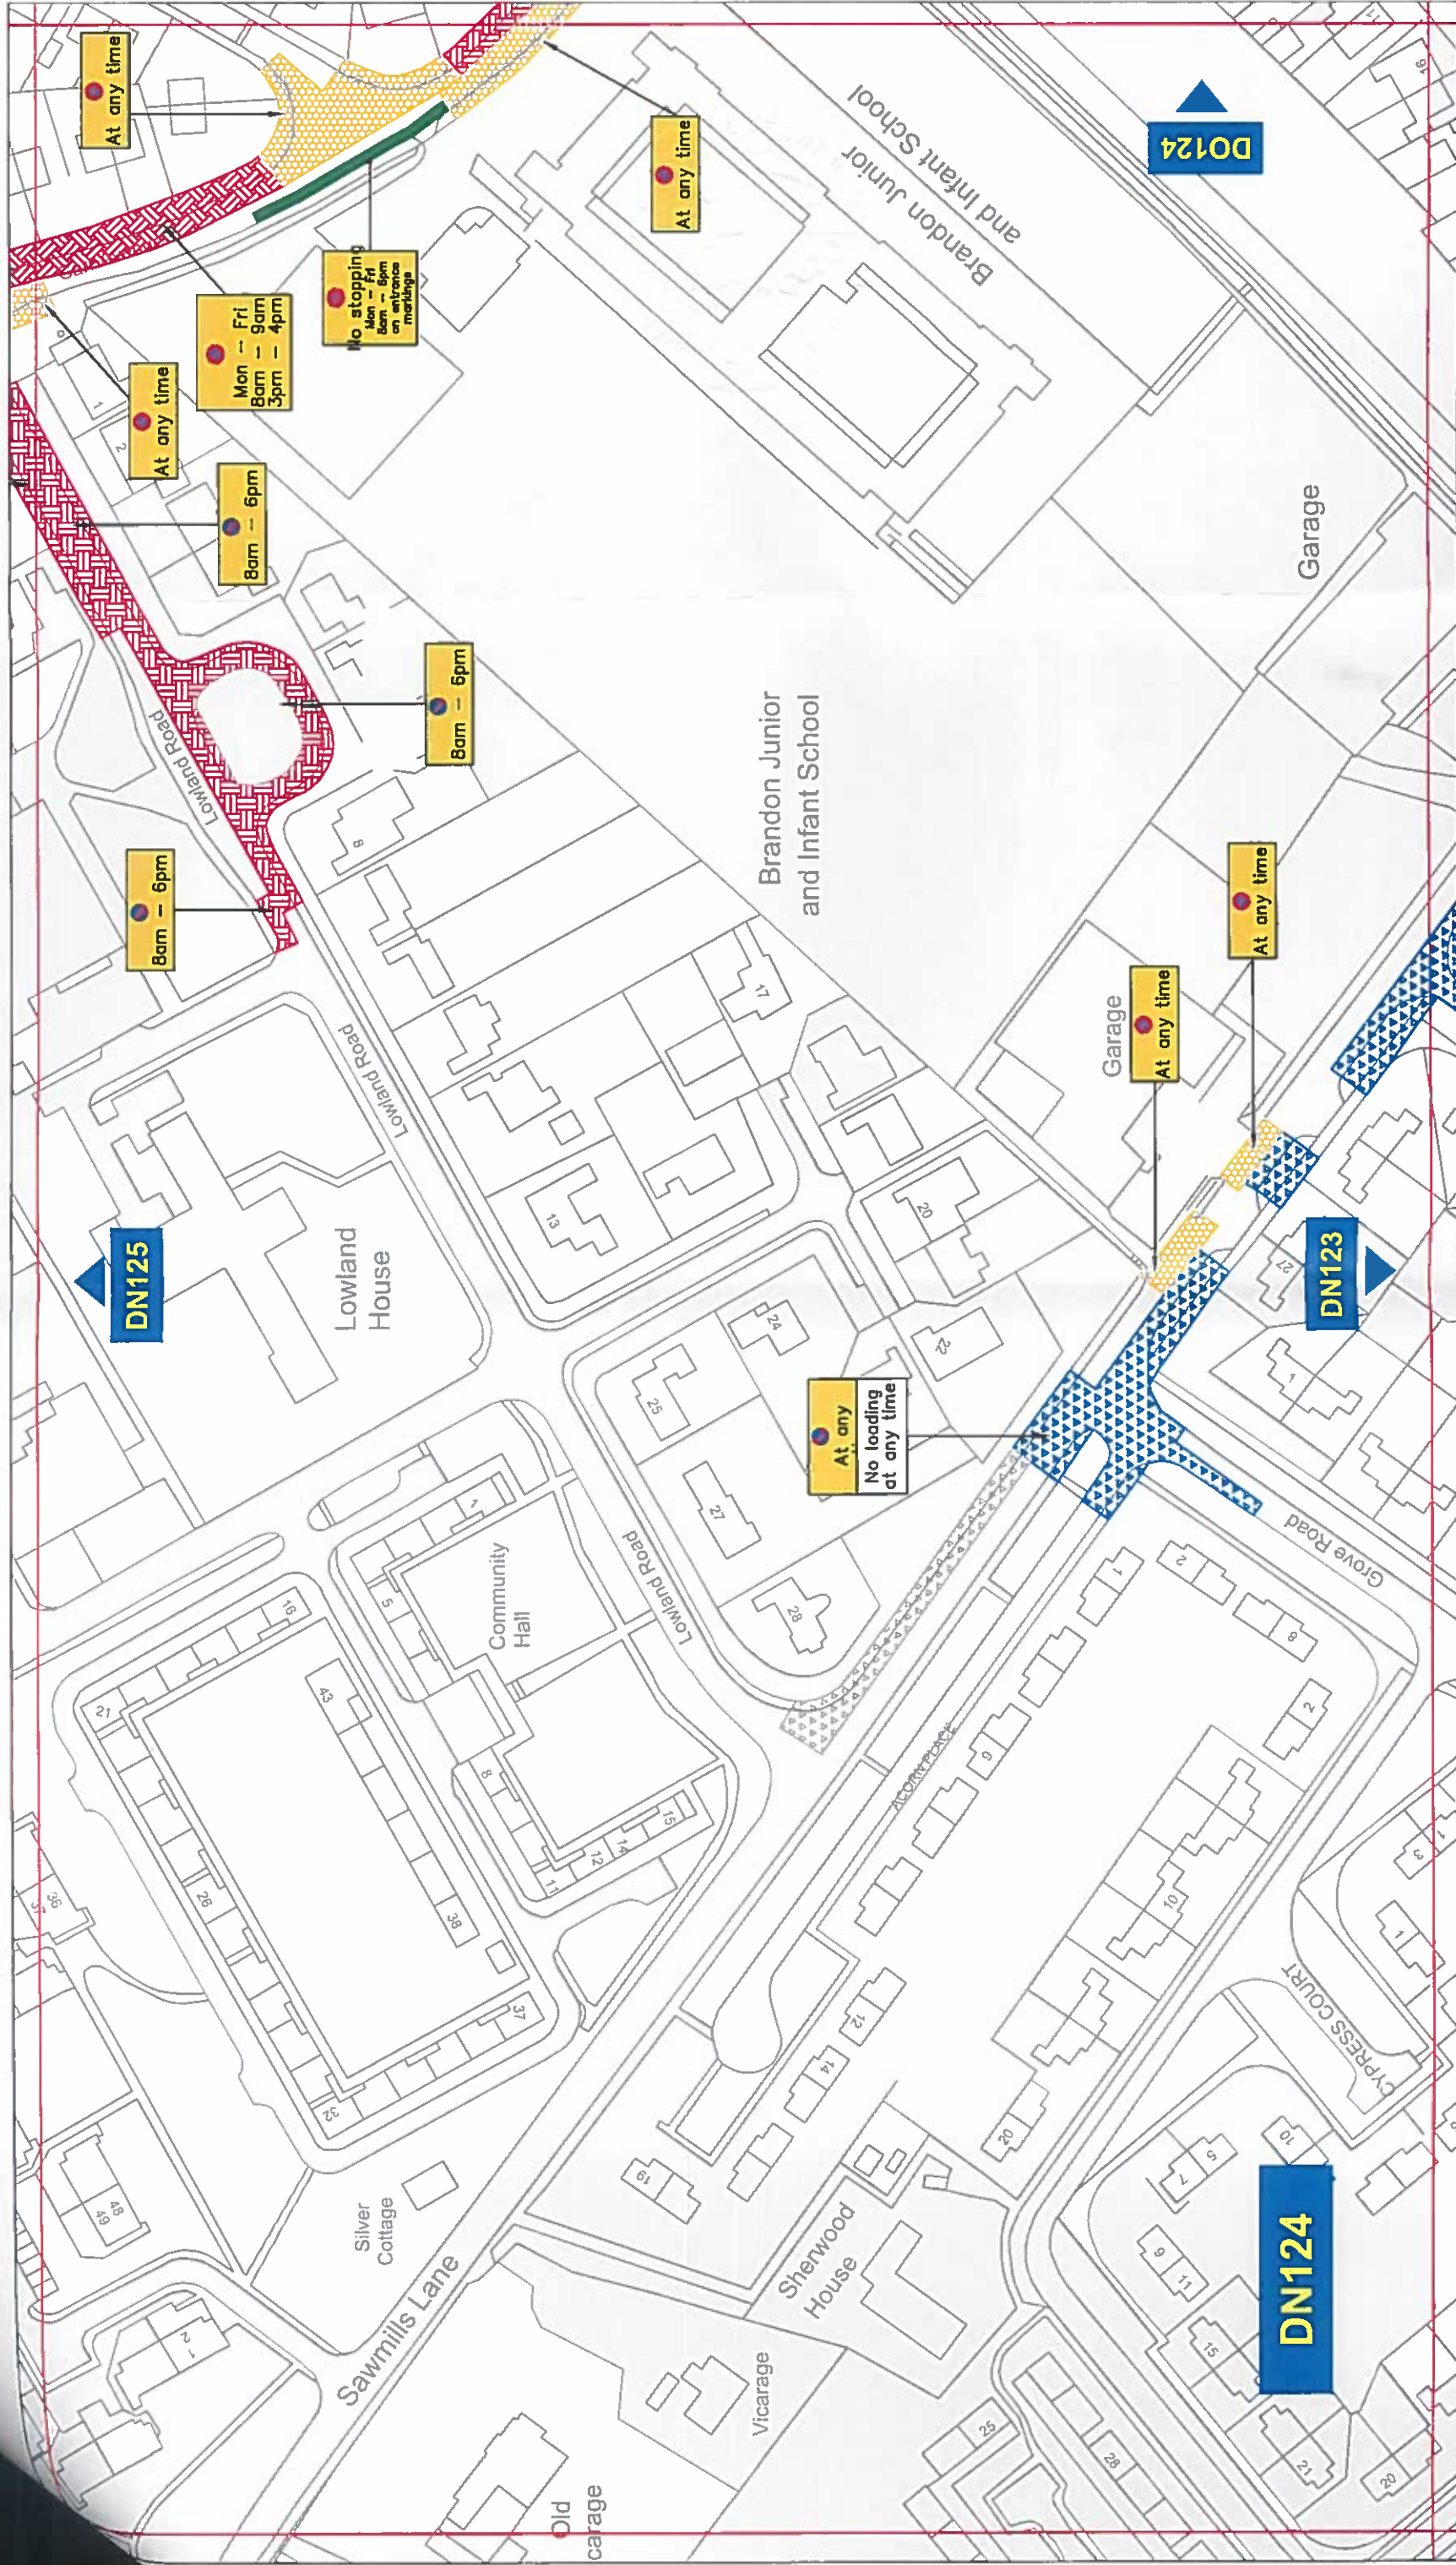

- Key to Restrictions:**
- No Waiting At Any Time
 - No Waiting and No Loading/Unloading At Any Time
 - Restricted Waiting
 - No Stopping

XXXXX Individual reference number

PATH:

Durham
County Council

Corporate Director
Regeneration & Economic
Development

Strategic Traffic Management
County Hall, Durham DH1 5UQ

LANGLEY MOOR, MEADOWFIELD, BRANDON AND BROWNEY PARKING AND WAITING RESTRICTIONS.

Scale: 1:1250 @ A3
Date: January 2018
Drawn by: L. Mowbray
Signature: *L. Mowbray*
Date Sealed:
Map Schedule: **DN124**

Reproduced from Ordnance Survey material with the permission of Ordnance Survey on behalf of the Controller of Her Majesty's Stationery Office © Crown copyright. Unauthorised reproduction infringes Crown copyright and may lead to prosecution or civil proceedings. Durham County Council. LA 100049055. 2018.