

**THE COUNTY COUNCIL OF DURHAM
(PELTON, PERKINSVILLE AND OUSTON)
(PARKING & WAITING RESTRICTIONS)
(CONSOLIDATION NO. 1) ORDER 2014 (AMENDMENT No. 1) ORDER 2022**

The County Council of Durham ("the Council") in exercise of their powers under Sections 1, 2 & 4 and Part IV of Schedule 9 to the Road Traffic Regulation Act 1984, as amended ("the Act") and Part 6 of the Traffic Management Act 2004, as amended and of all other enabling powers and after consultation with the Chief Officer of Police in accordance with Part III of Schedule 9 to the Act, hereby make the following Order:-

Part I

1. General

This Order may be cited as The County Council of Durham (Pelton, Perkinsville and Ouston) (Parking & Waiting Restrictions) (Consolidation No. 1) Order 2014 (Amendment No 1) Order 2022 and shall come into operation on the 2nd day of January 2023.

Part II

2.Revocation

The following Order has been revoked in part and its effects transferred to this Order:

The County Council of Durham (Various Schools, North Durham – Derwentside, Chester-le-Street and Easington Areas) (No Stopping on School Entrance Markings) Order 2009 – Schedule 2, Item 14, Part 1 & 2 (Roseberry Primary School, Pelton Lane, Pelton)

3. Amendments

The following amendments apply to:

The County Council of Durham (Pelton, Perkinsville and Ouston) (Parking & Waiting Restrictions) (Consolidation No. 1) Order 2014.

Purpose of Amendments

The following brief synopsis of amendments should be viewed in conjunction with the plans identified within the Schedules to the above Order, however the plan(s) should prevail in the event of any discrepancy:

To introduce 'No Waiting At Any Time' restrictions on:

- a. the north side of Twizell Lane, West Pelton from a point adjacent to Number 14 in a north-easterly direction for 13 metres – plan DP177 refers.
- b. the southern side of Pelton Lane, Grange Villa from a point adjacent to Number 2 in a south-westerly direction to C5 Newbridge Banks for 49 metres – plan DQ173 refers.
- c. the northern side of Pelton Lane, Grange Villa from a point 11 metres north of the junction to C5 Newbridge Banks in a south-easterly direction for 37 metres – plan DQ173 refers.
- d. both sides of the service entrance of Pelton Community Primary School on Pelton Lane for 14 metres in a north-westerly direction on the northern side and 14 metres in a south-easterly direction on the southern side - plan DU178 refers.

both sides of the junction of Stony Lane, Beamish to C84 Station Road, from a point adjacent to Number 4 in a northerly direction for 15 metres and from a point 9 metres north of junction in a south-easterly direction for 22.5 metres – plan DP179 refers.

To introduce 'No Waiting and No Loading/Unloading At Any Time' restrictions on:

The eastern side of Pelton Lane, Pelton from a point 28 metres south of Pelton Community Primary School entrance in a southerly direction for 9.5 metres – plan DU178 refers.

To introduce 'No stopping (Monday to Friday 8am-9am and 3pm-4pm) on entrance markings' restrictions on:

The western side of Pelton Lane, Pelton from the existing 'no stopping on entrance markings' restrictions in a north-easterly direction for 31 metres – plans DS176, DS175 refer.

To amend the existing 'No Waiting At Any Time' restriction to 'No Waiting and No loading/Unloading At Any Time' on:

The northern side of Front Street, Pelton from a point adjacent to Number 31 in a north-easterly direction to Sandyford for 45 metres – plan DT178 refers.

To amend the existing 'No stopping (Monday to Friday 8am-6pm) on entrance markings restrictions to 'No stopping (Monday to Friday, 8am-9am and 3pm-4pm) on entrance Markings on:

- a. The eastern side of Pelton Lane, Pelton from a point 15 metres east of Front Street to Pelton Lane junction in a south-easterly direction for 45 metres - plans DR175, DS175 refer.
- b. On the western side of Pelton Lane from a point adjacent to Number 2 in a north-easterly direction for 44 metres – plans DS175 refers.

SCHEDULES:

Plan DP177, DU178, DT178, DS175, DS176, DR175 have been amended to reflect the changes to those restrictions noted in Article 3 above. Where these plans are referenced in the Schedules to the Order described in Article 3 above, new plans DQ173, DP179 bearing the seal date as at the date of this Amendment Order has been inserted.


**GIVEN UNDER THE COMMON SEAL OF THE COUNTY COUNCIL OF DURHAM
ON THE 16th DAY OF DECEMBER 2022**



.....
Authorised Sealing Officer




596907

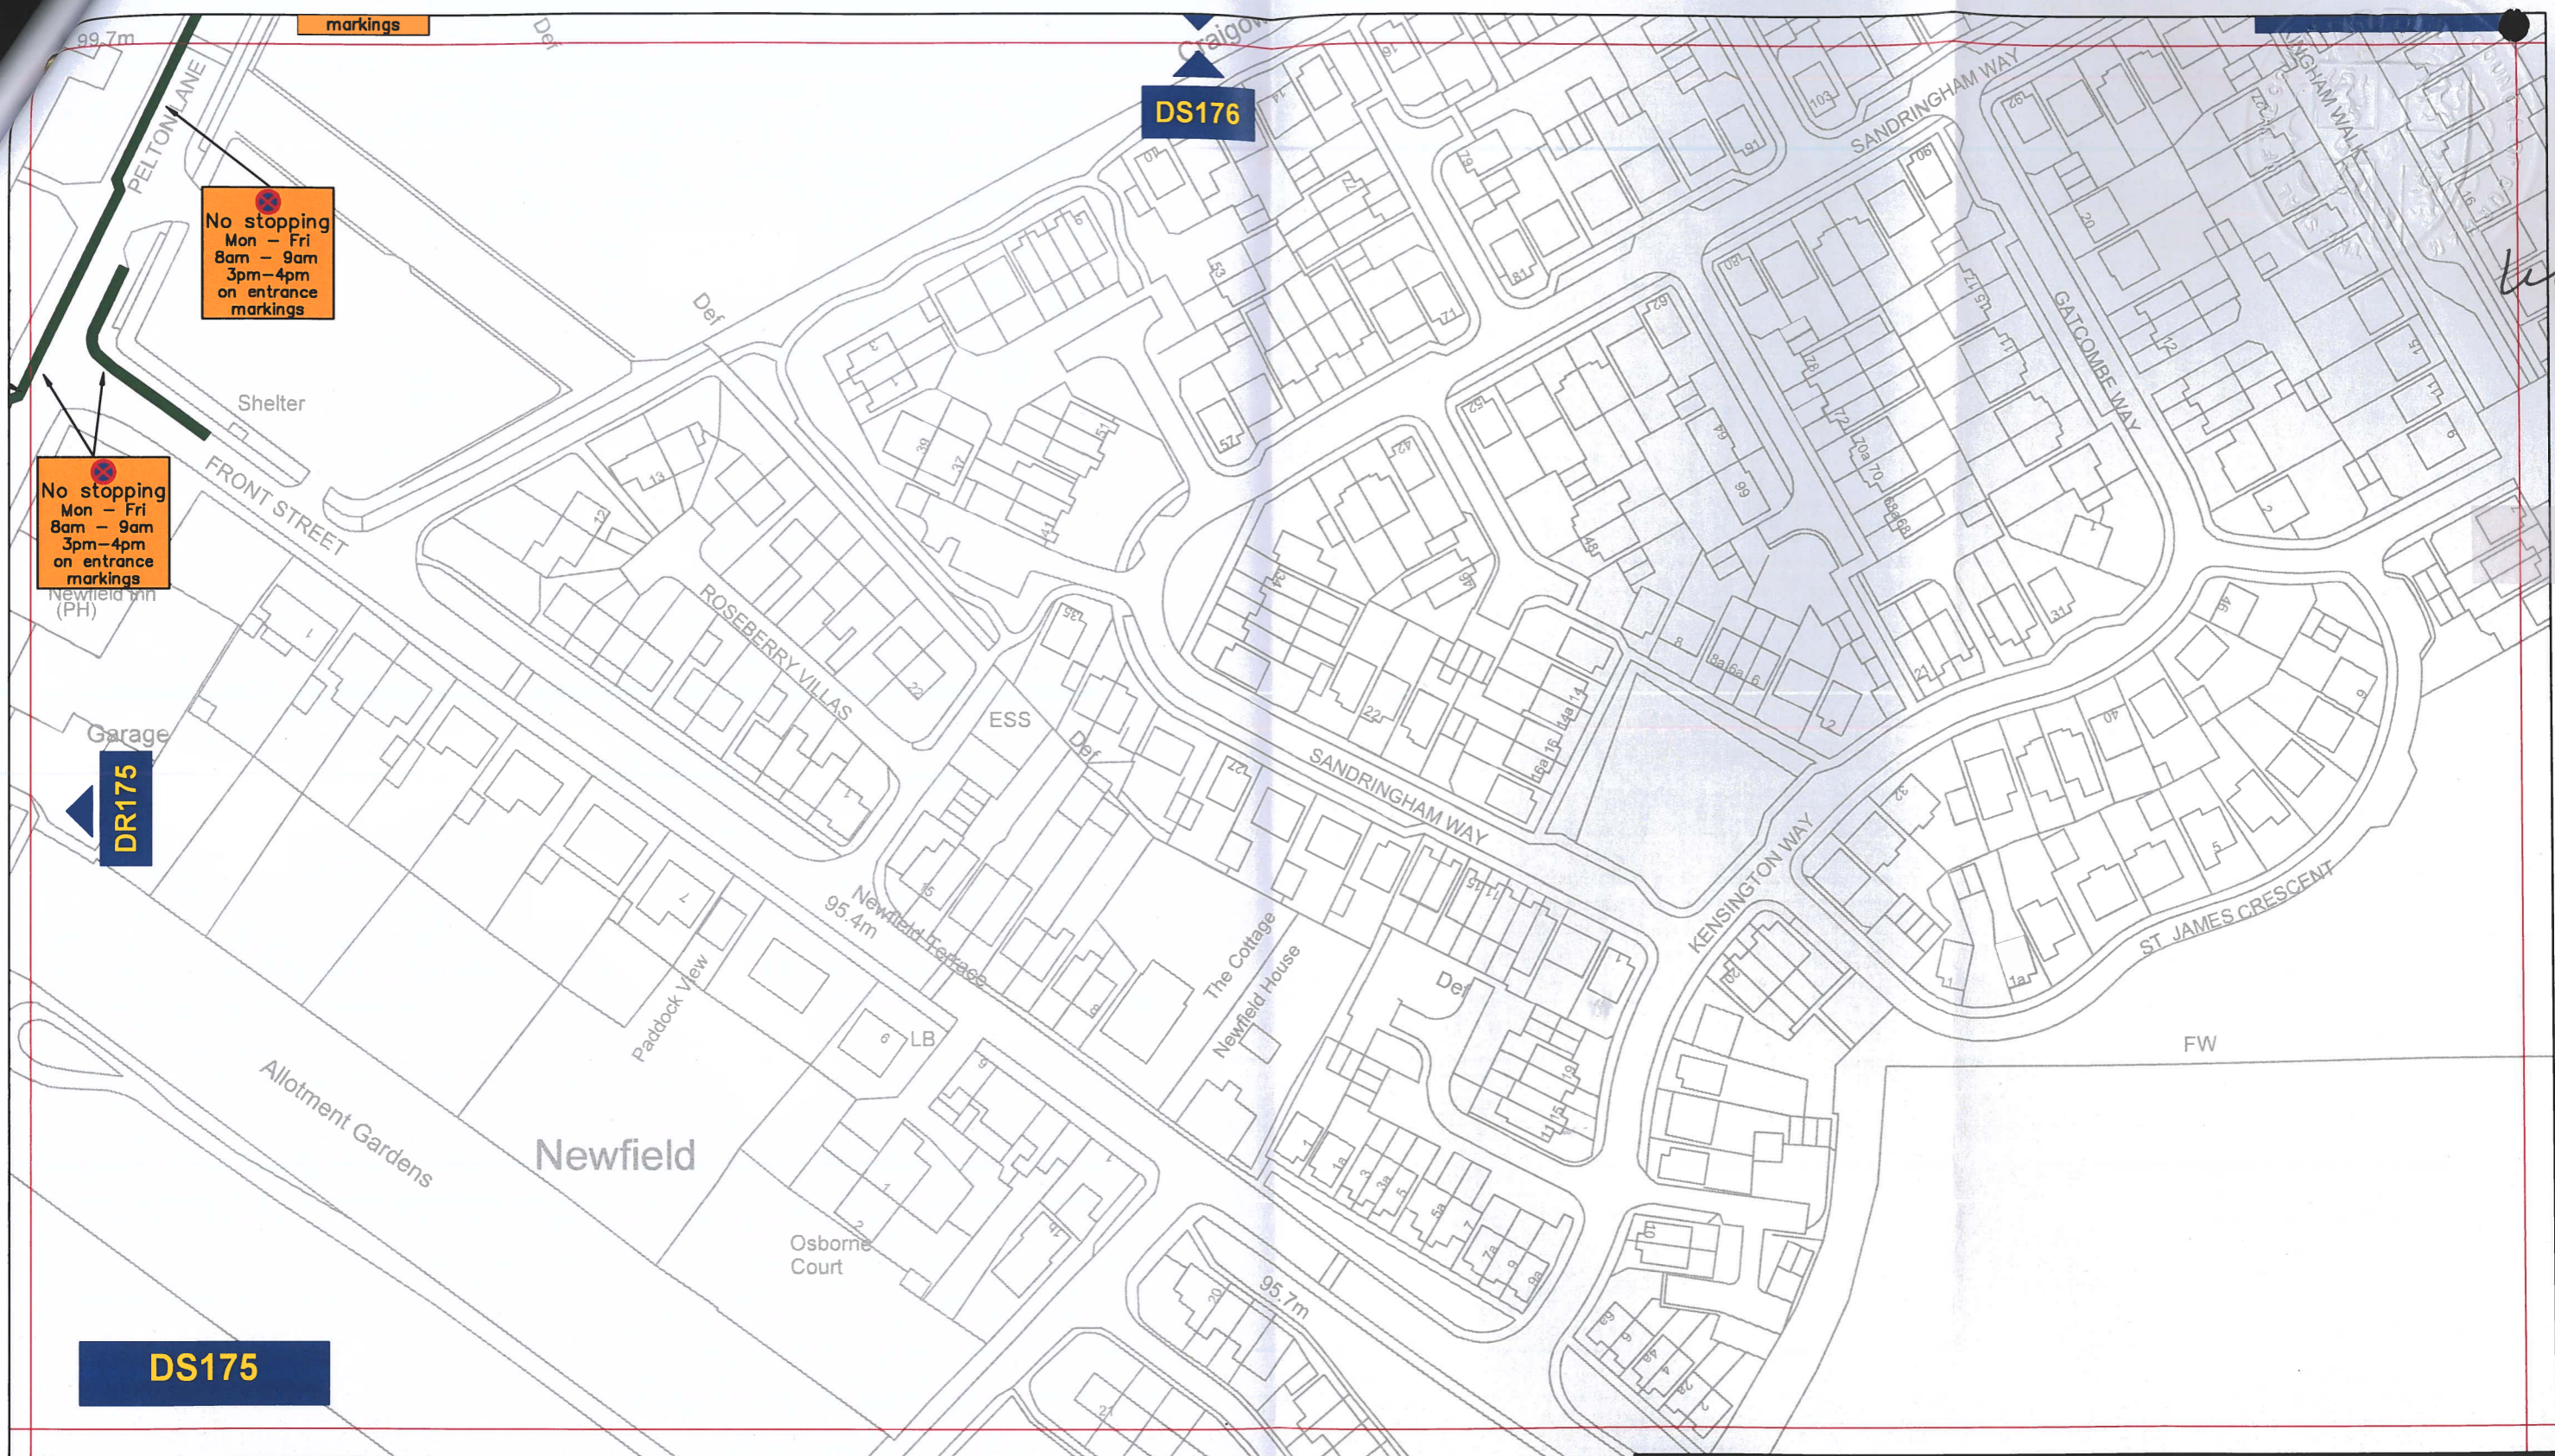

Key to Types of Restriction

 No Stopping

 Individual Reference Number



Durham
County Council

Corporate Director
Regeneration & Economic
Development


Strategic Traffic Management
County Hall, Durham DH1 5UQ

**THE COUNTY COUNCIL OF DURHAM
PELTON, PERKINSVILLE AND OUSTON
(PARKING & WAITING RESTRICTIONS)**






Scale:	1:1250 @ A3		
Date:	March 2022		
Drawn by:	A.Radford	Signature:	
Date Sealed:		Map Schedule:	DS175

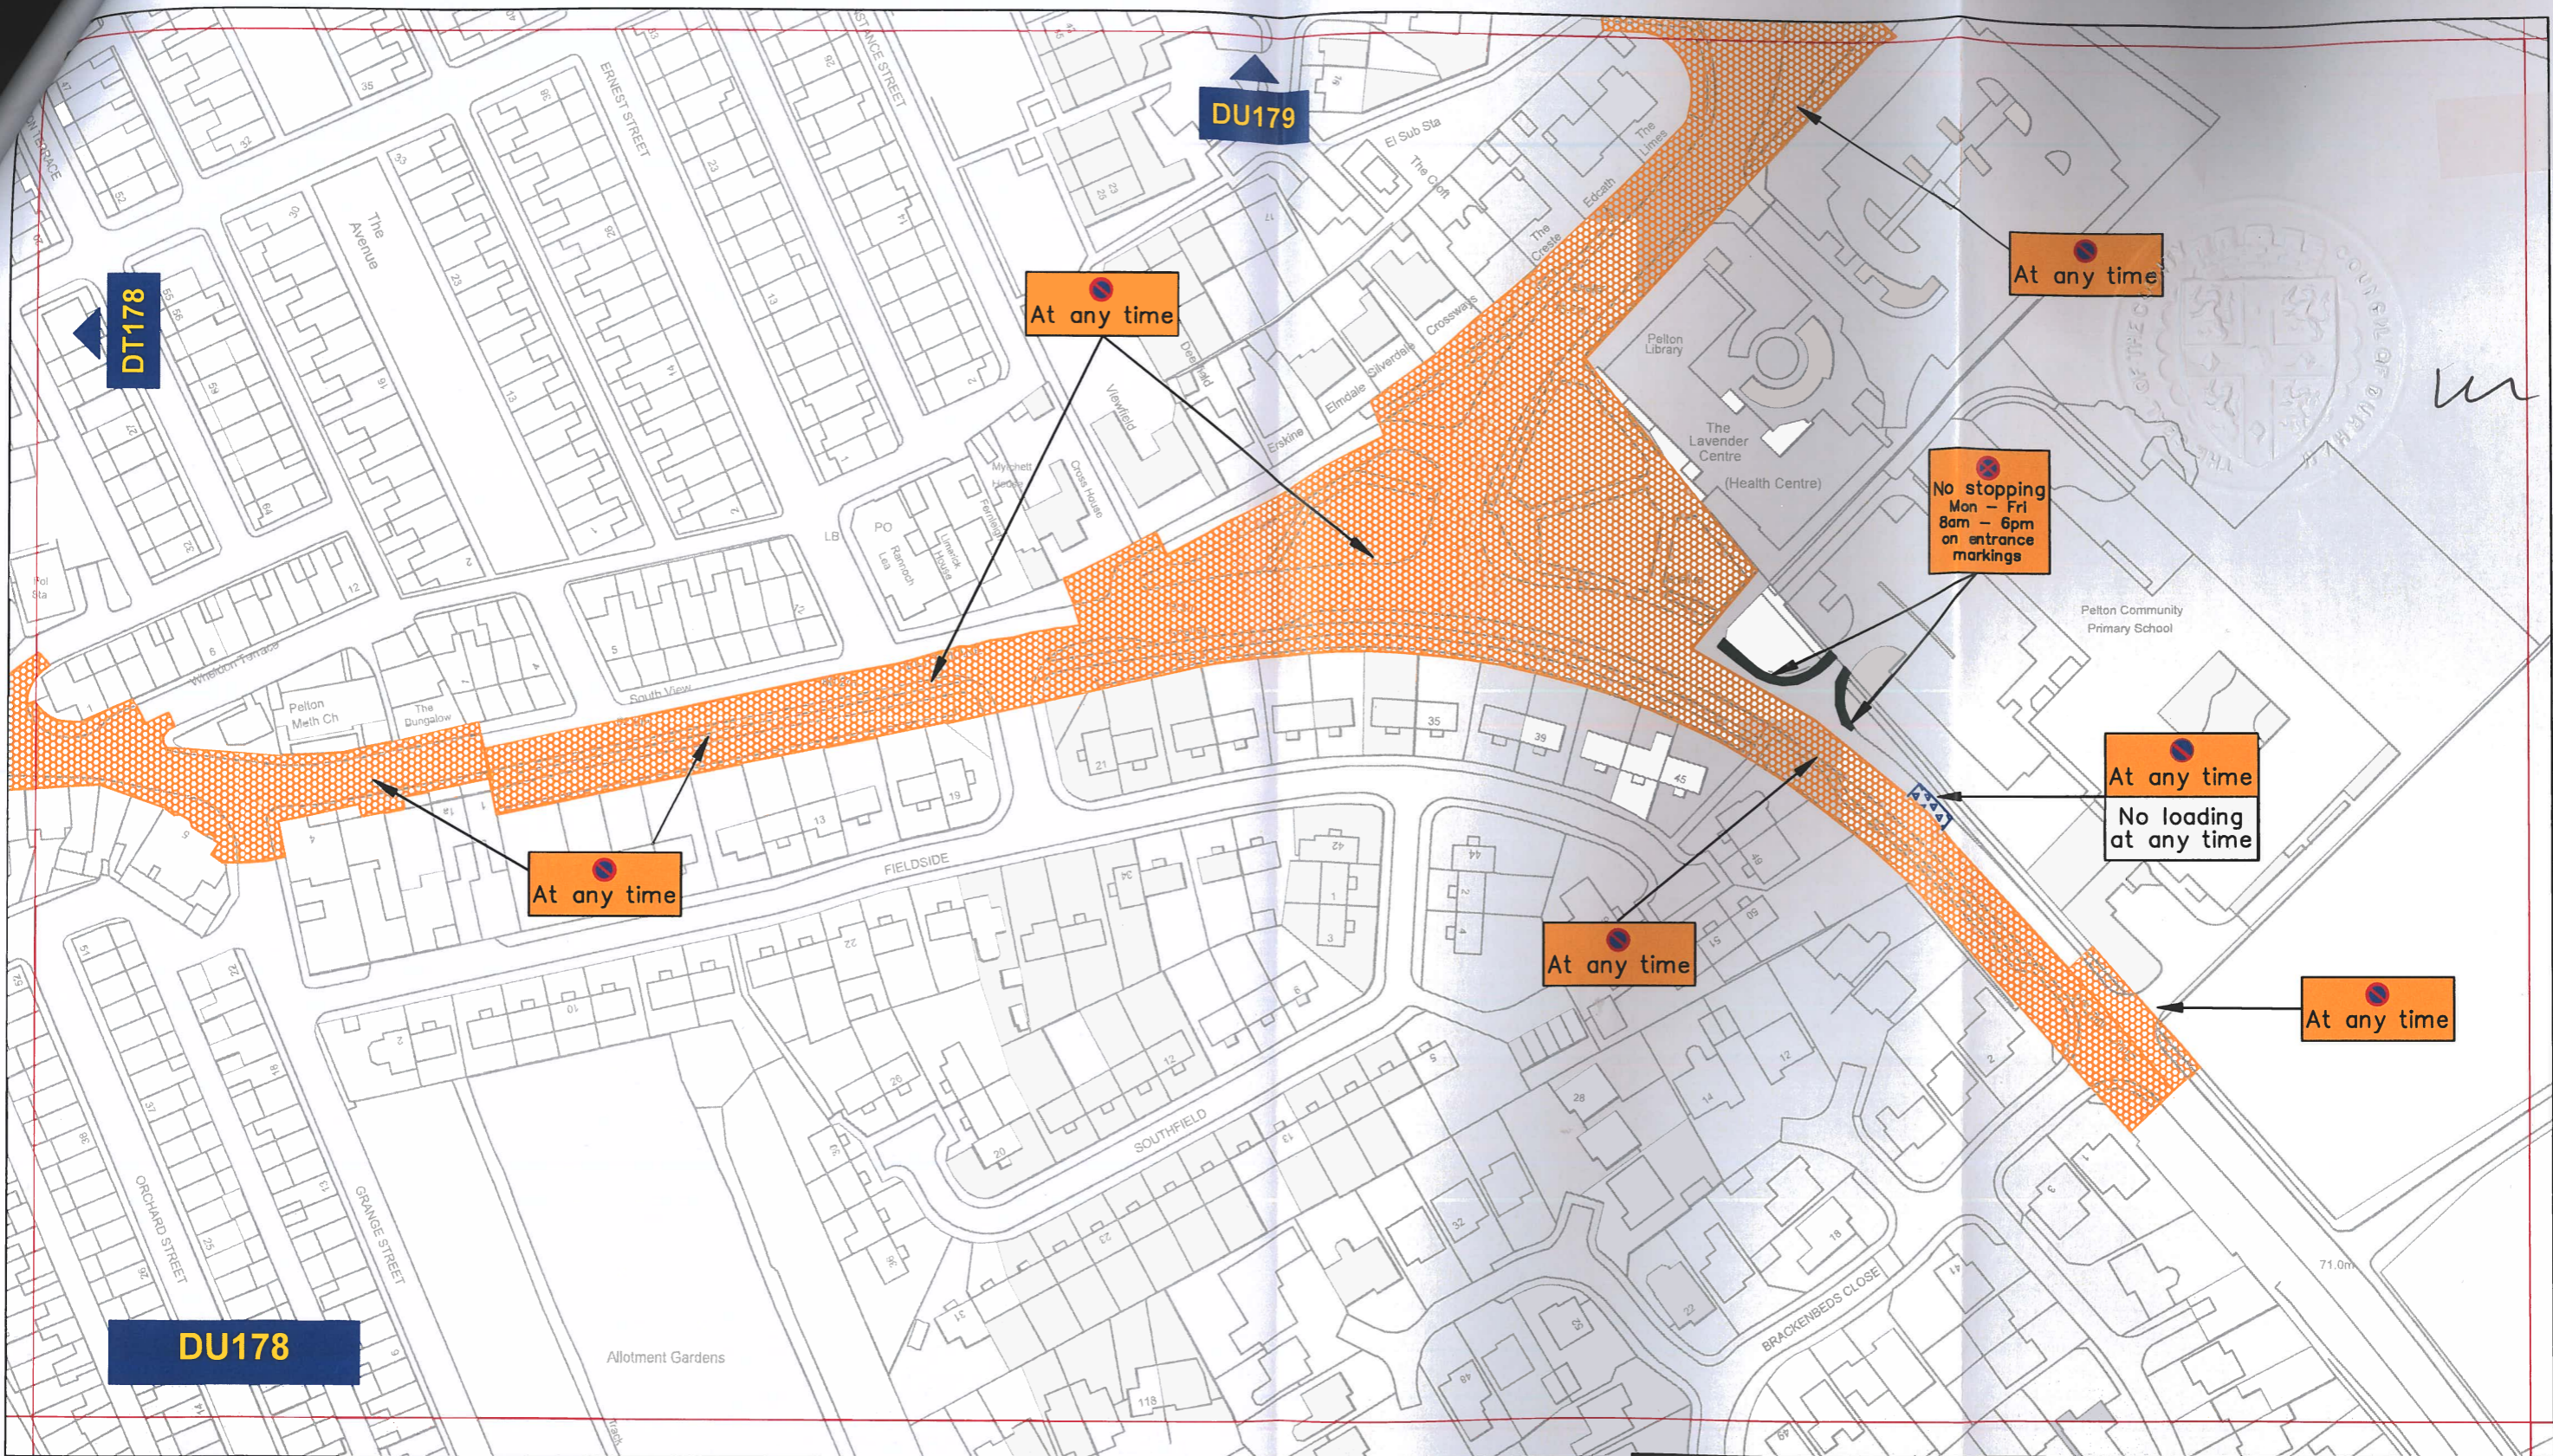Reproduced from Ordnance Survey material with the permission of Ordnance Survey on behalf of the Controller of Her Majesty's Stationery Office © Crown copyright. Unauthorised reproduction infringes Crown copyright and may lead to prosecution or civil proceedings. Durham County Council. LA 100049055. 2022.



Key to Types of Restriction

-  No Waiting and No Loading/Unloading At Any Time
-  No Waiting At Any Time
-  No Stopping

Reproduced from Ordnance Survey material with the permission of Ordnance Survey on behalf of the Controller of Her Majesty's Stationery Office © Crown copyright. Unauthorised reproduction infringes Crown copyright and may lead to prosecution or civil proceedings. Durham County Council. LA 100049055. 2022.



**Corporate Director
Regeneration & Economic
Development**

Strategic Traffic Management
County Hall, Durham DH1 5UQ

**THE COUNTY COUNCIL OF DURHAM
PELTON, PERKINSVILLE AND OUSTON.
PARKING AND WAITING RESTRICTIONS**



Scale:	1:1250 @ A3		
Date:	June 2022		
Drawn by:	A.Radford	Signature:	
Date Sealed:		Map Schedule:	DU178



Key to Types of Restriction

 No Waiting At Any Time

 Individual Reference Number

PATH: **Reproduced from Ordnance Survey material with the permission of Ordnance Survey on behalf of the Controller of Her Majesty's Stationery Office © Crown copyright. Unauthorised reproduction infringes Crown copyright and may lead to prosecution or civil proceedings. Durham County Council. LA 100049055. 2022.**

Durham
County Council


Corporate Director
Regeneration & Economic
Development

Strategic Traffic Management
County Hall, Durham DH1 5UQ




**THE COUNTY COUNCIL OF DURHAM
(PELTON, PERKINSVILLE AND OUSTON)
(PARKING & WAITING RESTRICTIONS)**

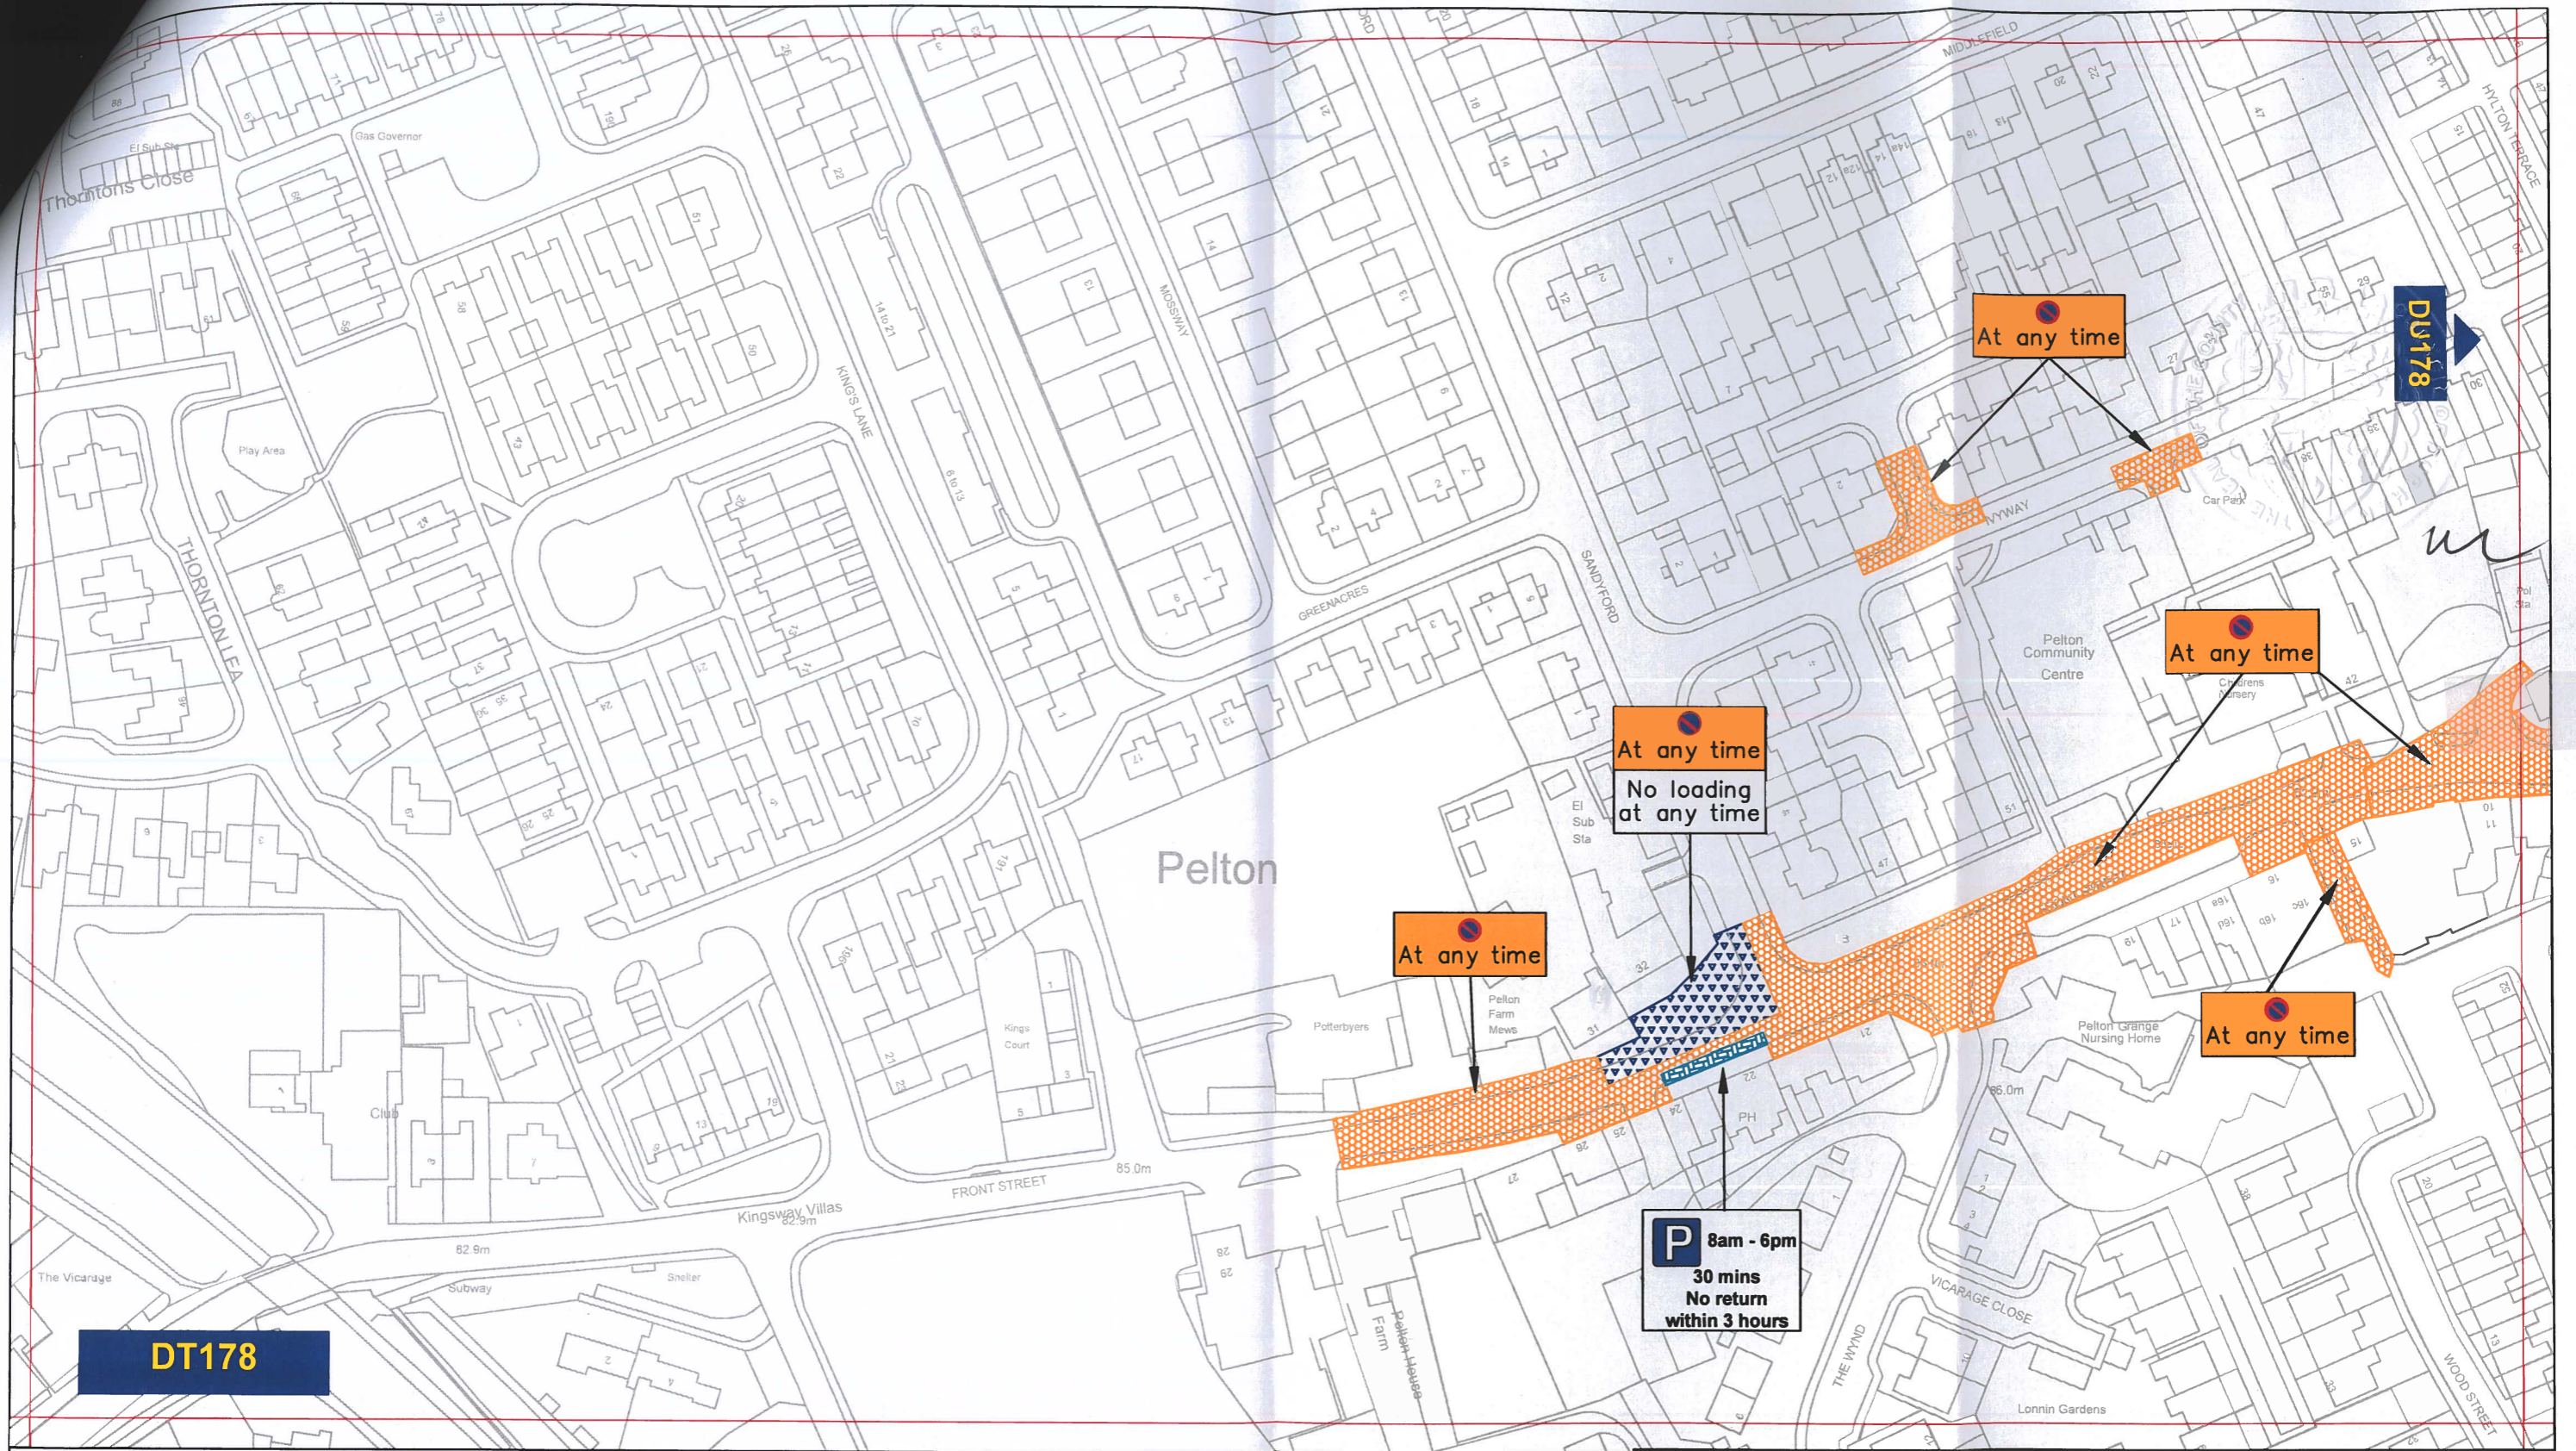

Scale:	1:1250 @ A3		
Date:	March 2022		
Drawn by:	A.Radford	Signature:	
Date Sealed:		Map Schedule:	DP179



Key to Types of Restriction

-  No Waiting and No Loading/Unloading At Any Time
-  Restricted Bay
-  No Waiting At Any Time

 Individual Reference Number

Durham
County Council

Corporate Director
Regeneration & Economic
Development

Strategic Traffic Management
County Hall, Durham DH1 5UQ

**THE COUNTY COUNCIL OF DURHAM
(PELTON, PERKINSVILLE AND OUSTON)
(PARKING & WAITING RESTRICTIONS)**




Scale:	1:1250 @ A3		
Date:	March 2022		
Drawn by:	A.Radford	Signature:	
Date Sealed:		Map Schedule:	DT178

PATH: **Reproduced from Ordnance Survey material with the permission of Ordnance Survey on behalf of the Controller of Her Majesty's Stationery Office © Crown copyright. Unauthorised reproduction infringes Crown copyright and may lead to prosecution or civil proceedings. Durham County Council. LA 100049055. 2022.**



Key to Types of Restriction

-  No Stopping
-  No Waiting At Any Time

 Individual Reference Number

Durham
County Council

Corporate Director
Regeneration & Economic
Development

Strategic Traffic Management
County Hall, Durham DH1 5UQ


**THE COUNTY COUNCIL OF DURHAM
(PELTON, PERKINSVILLE AND OUSTON)
(PARKING & WAITING RESTRICTIONS)**



Scale:	1:1250 @ A3		
Date:	May 2022		
Drawn by:	A.Radford	Signature:	
Date Sealed:		Map Schedule:	DP177

PATH:

Reproduced from Ordnance Survey material with the permission of Ordnance Survey on behalf of the Controller of Her Majesty's Stationery Office © Crown copyright. Unauthorised reproduction infringes Crown copyright and may lead to prosecution or civil proceedings. Durham County Council. LA 100049055. 2022.

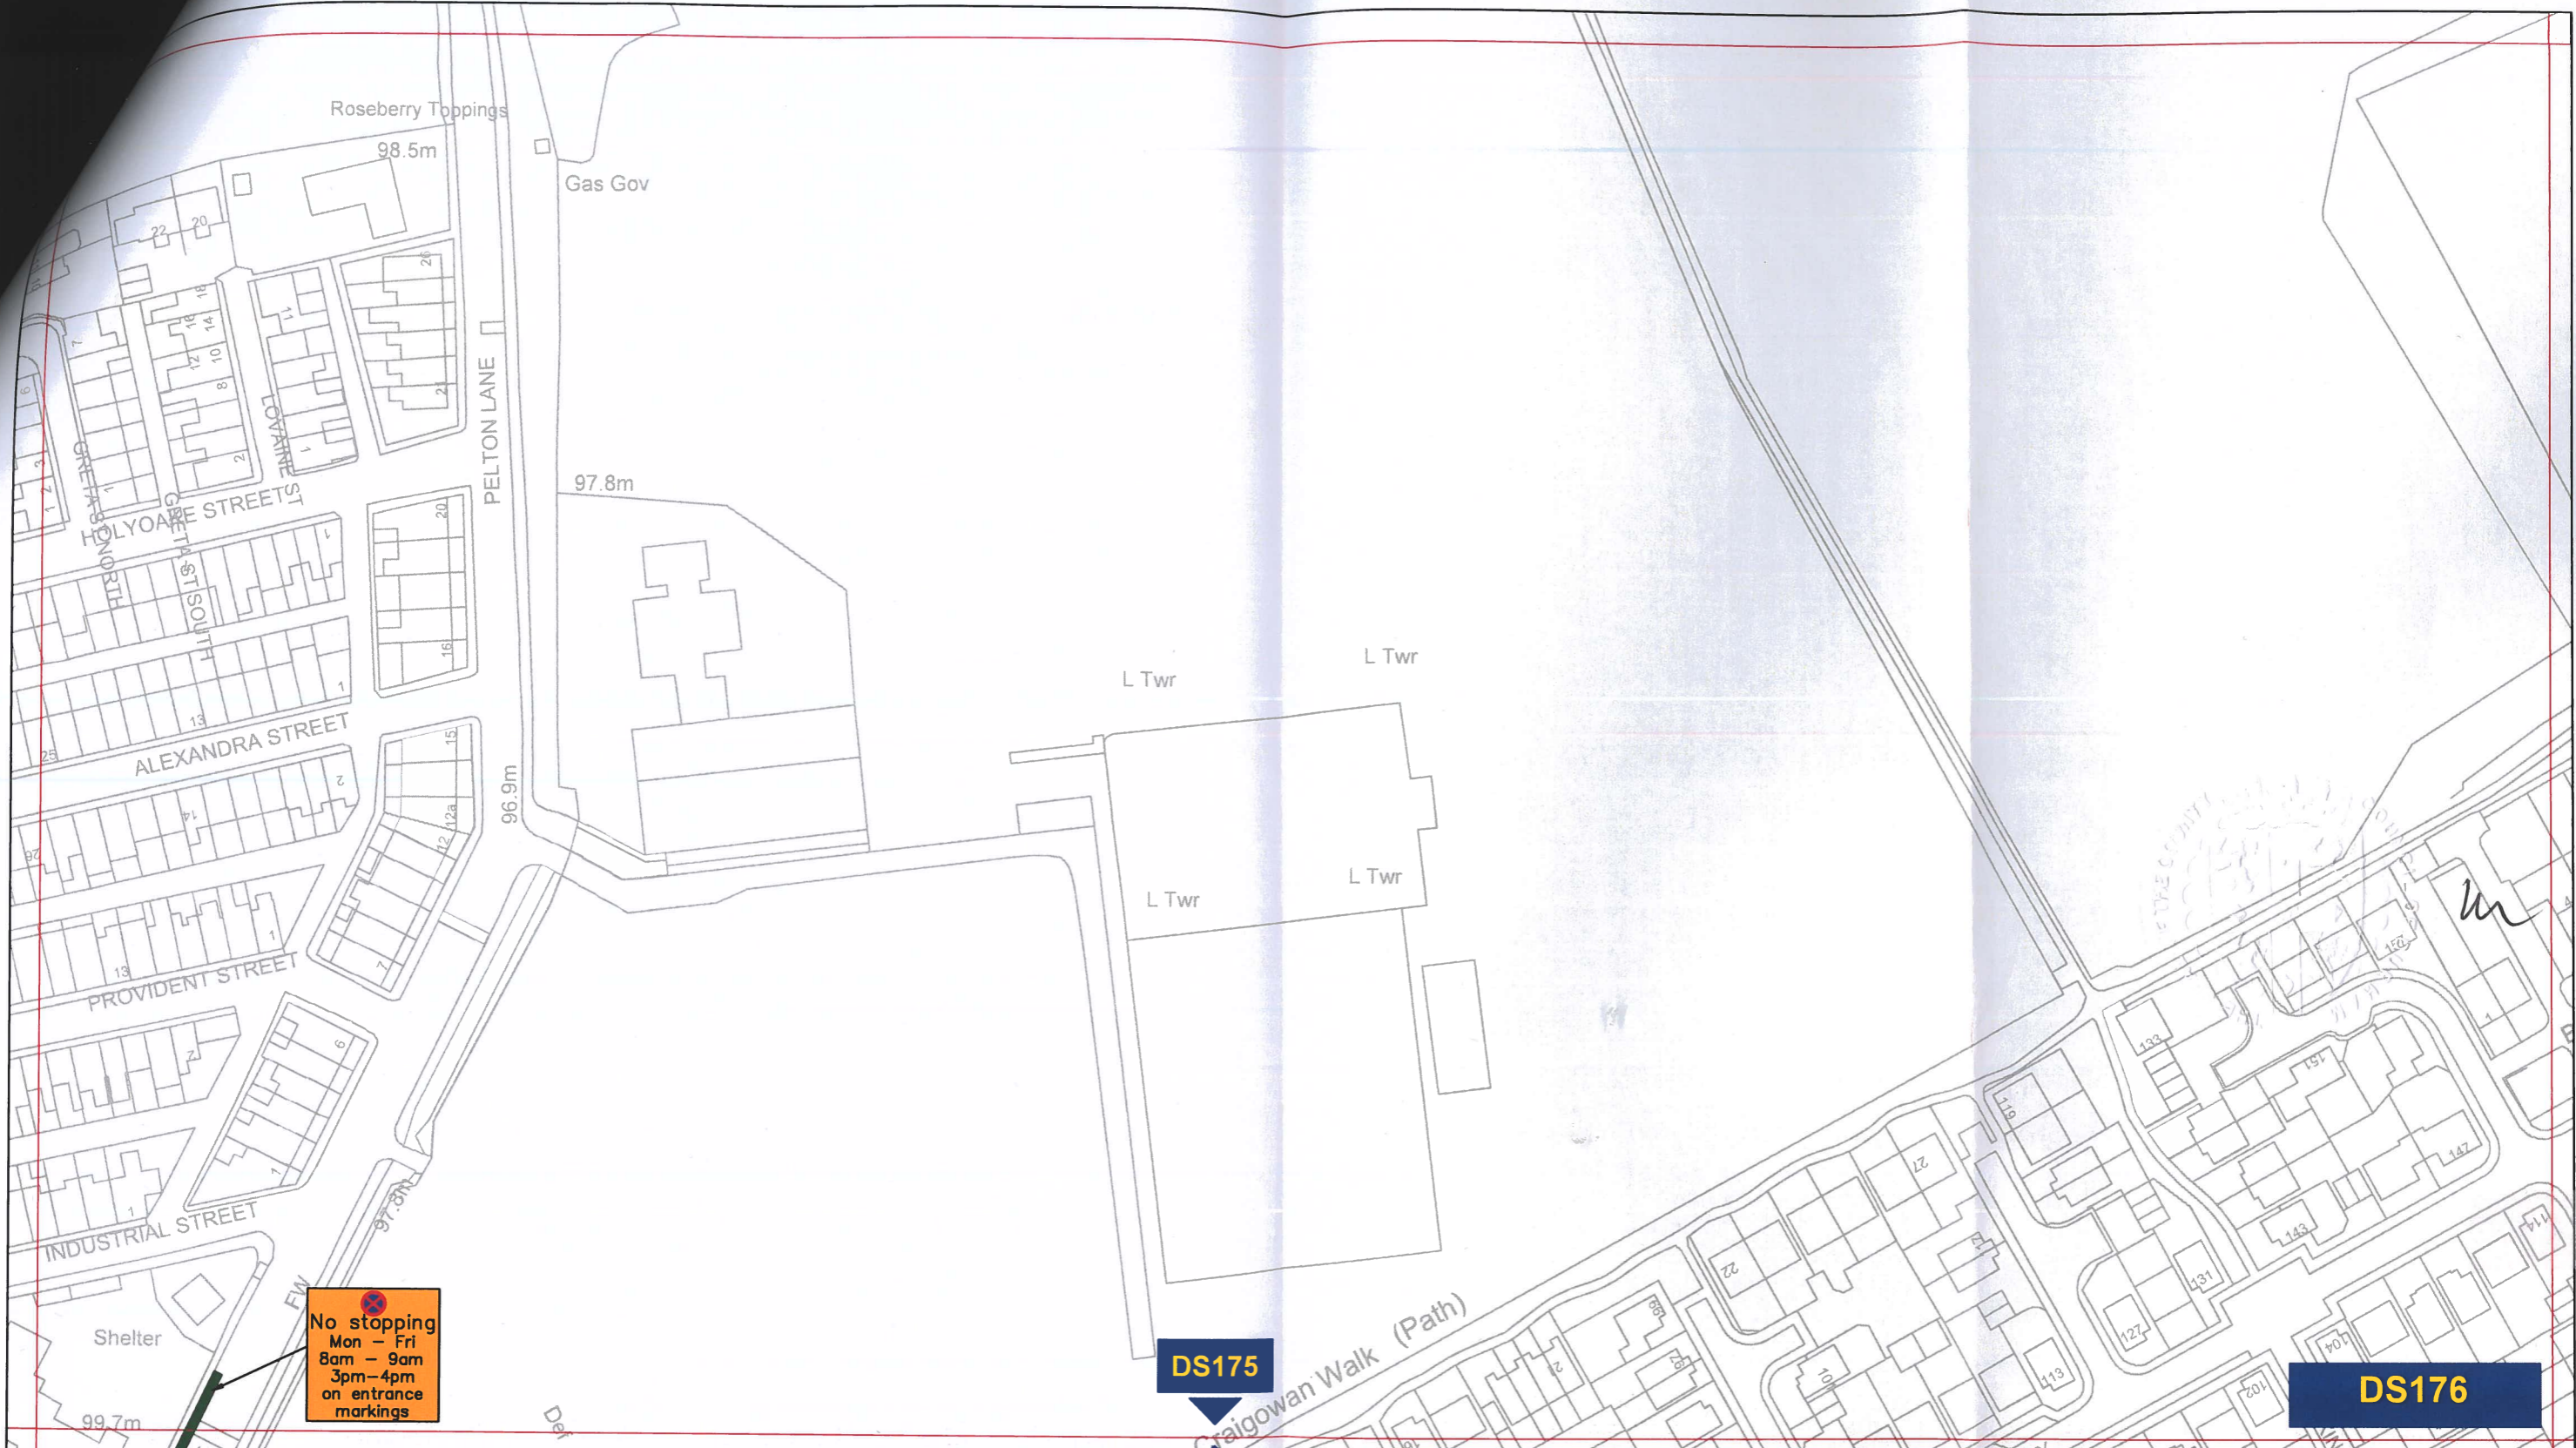

Key to Types of Restriction

 No Stopping

 Individual Reference Number



**Corporate Director
Regeneration & Economic
Development**

Strategic Traffic Management

County Hall, Durham DH1 5UQ

**THE COUNTY COUNCIL OF DURHAM
PELTON, PERKINSVILLE AND OUSTON
(PARKING & WAITING RESTRICTIONS)**




Scale:	1:1250 @ A3		
Date:	March 2022		
Drawn by:	A.Radford	Signature:	
Date Sealed:		Map Schedule:	DS176

Reproduced from Ordnance Survey material with the permission of Ordnance Survey on behalf of the Controller of Her Majesty's Stationery Office © Crown copyright. Unauthorised reproduction infringes Crown copyright and may lead to prosecution or civil proceedings. Durham County Council. LA 100049055. 2022.



Key to Types of Restriction

 No Waiting At Any Time

 Individual Reference Number



Durham
County Council

Corporate Director
Regeneration & Economic
Development

Strategic Traffic Management
County Hall, Durham DH1 5UQ


**THE COUNTY COUNCIL OF DURHAM
(PELTON, PERKINSVILLE AND OUSTON)
(PARKING & WAITING RESTRICTIONS)**



Scale:	1:1250 @ A3		
Date:	March 2022		
Drawn by:	A.Radford	Signature:	
Date Sealed:		Map Schedule:	DQ173


PATH:

Reproduced from Ordnance Survey material with the permission of Ordnance Survey on behalf of the Controller of Her Majesty's Stationery Office © Crown copyright. Unauthorised reproduction infringes Crown copyright and may lead to prosecution or civil proceedings. Durham County Council. LA 100049055. 2022.

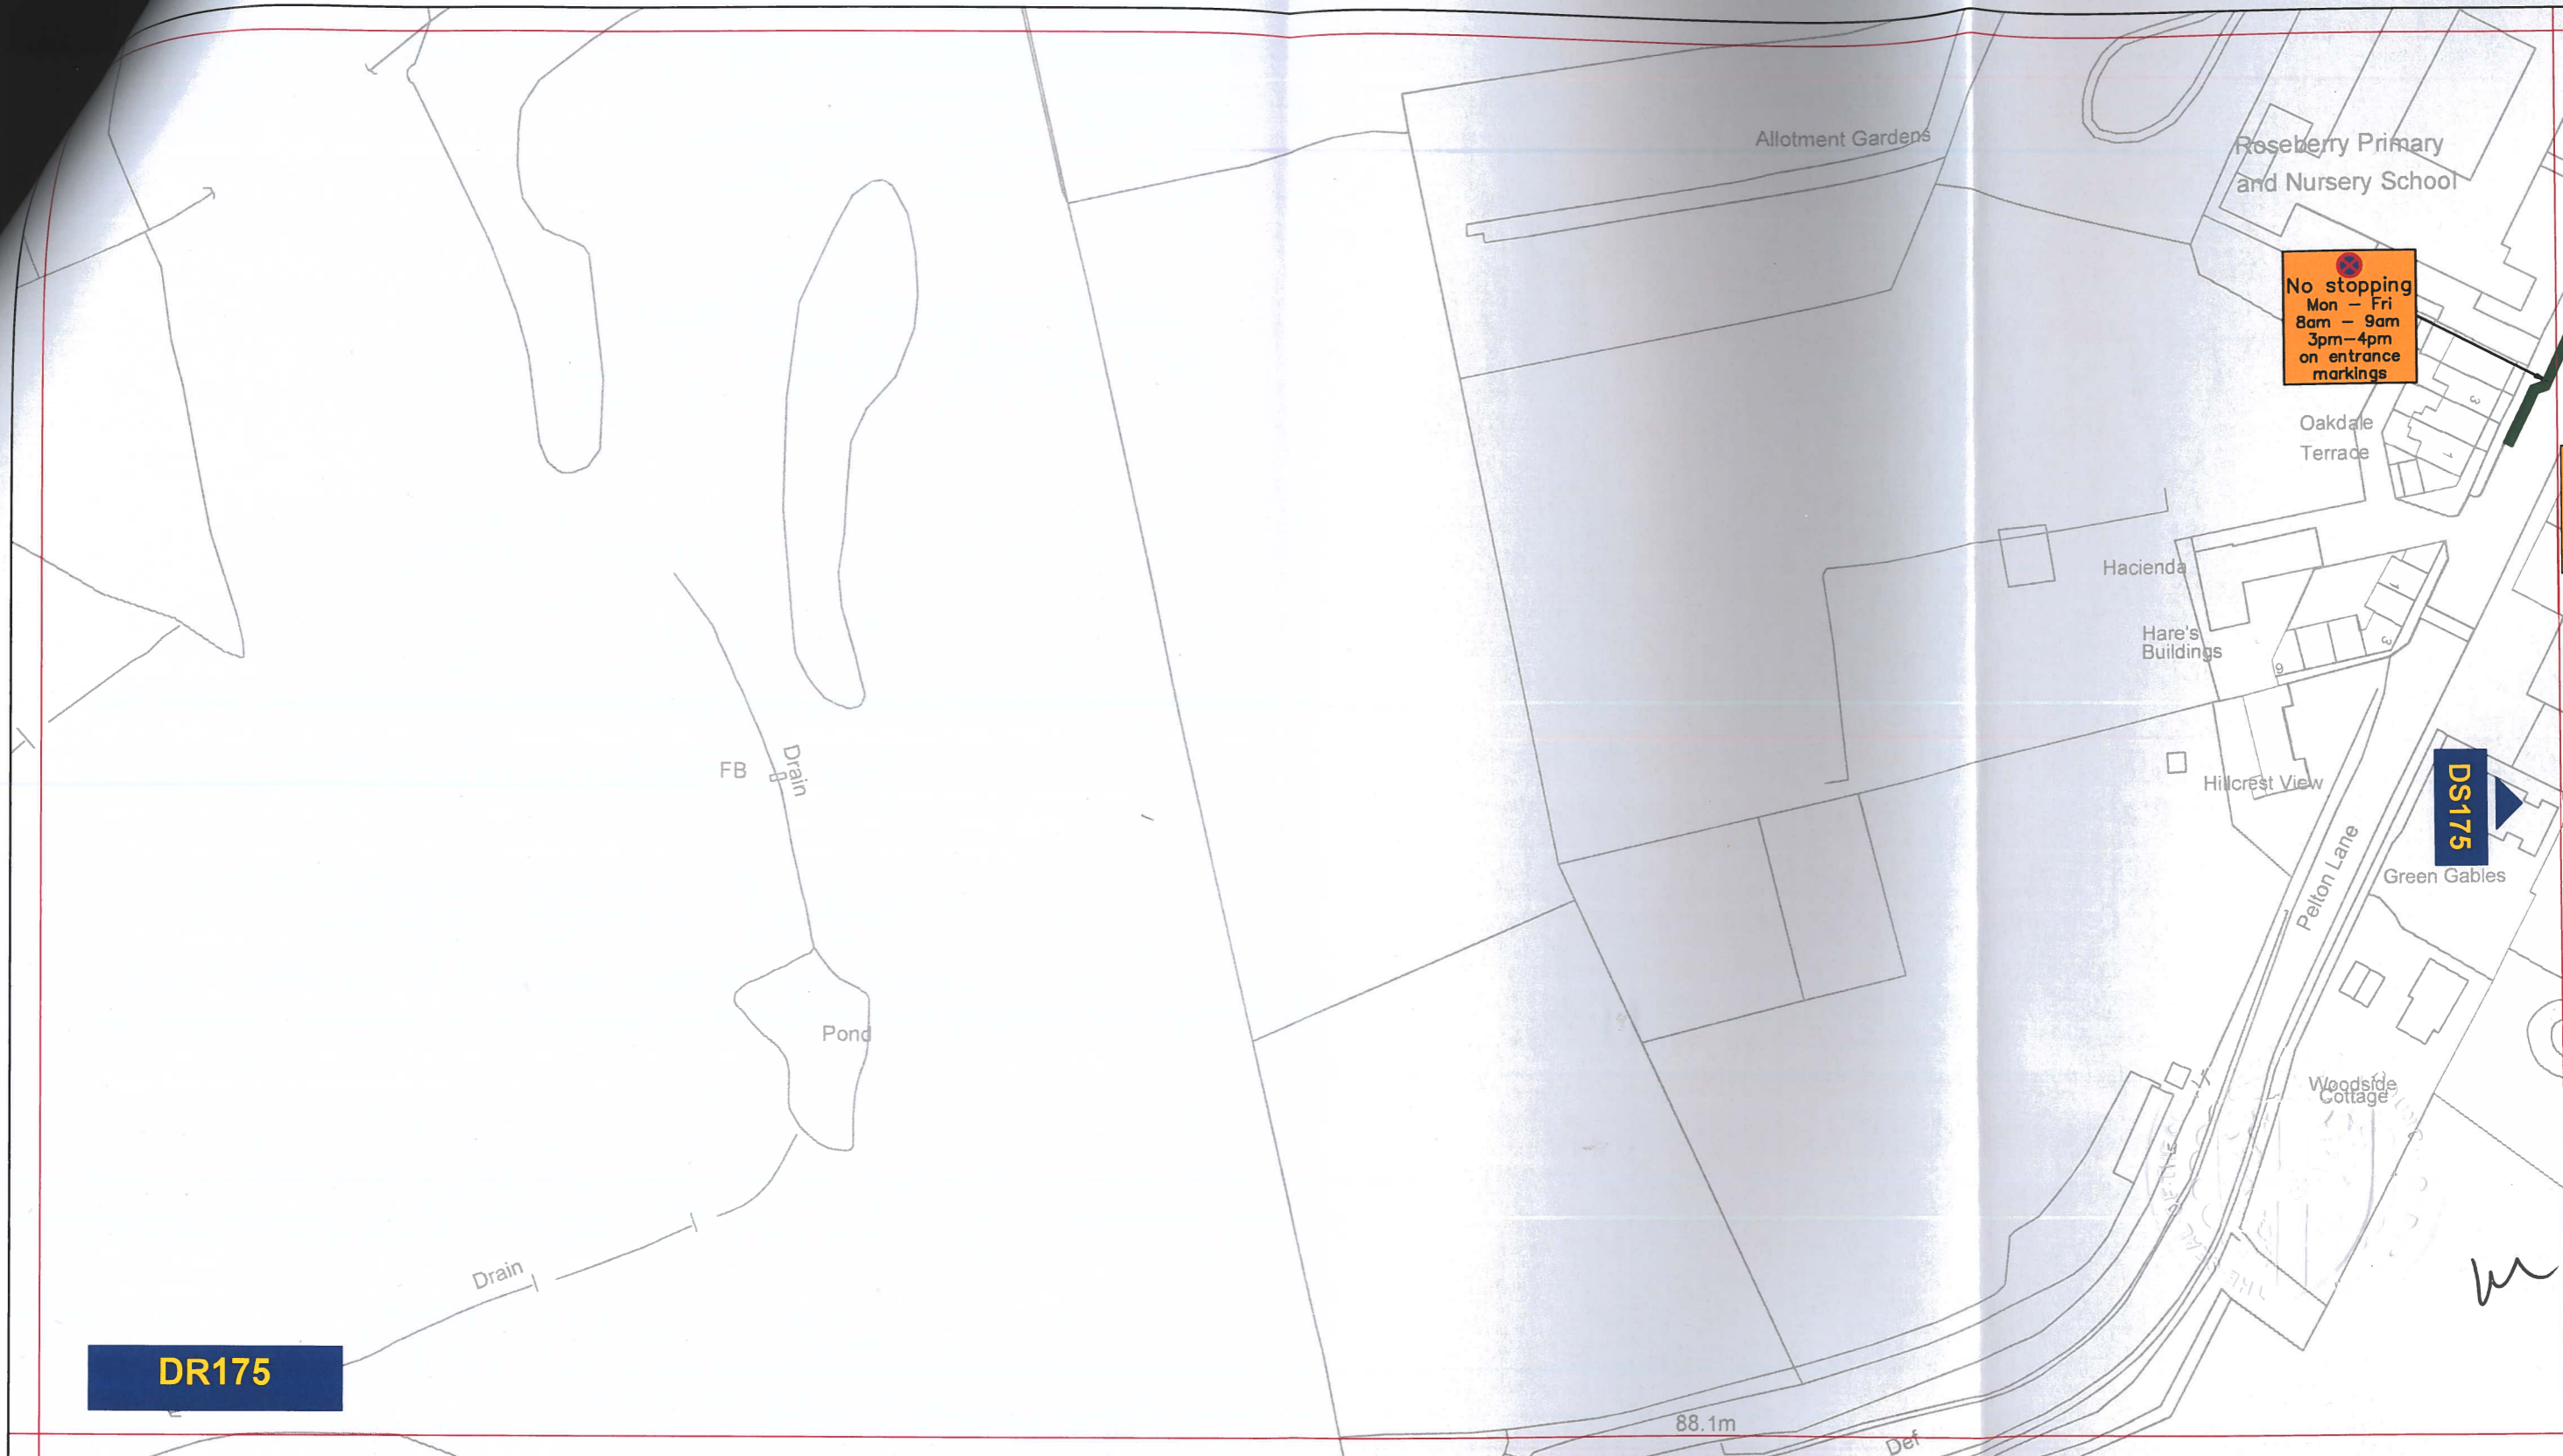

Key to Types of Restriction

 No Stopping

 Individual Reference Number




Durham
County Council

Corporate Director
Regeneration & Economic
Development

Strategic Traffic Management
County Hall, Durham DH1 5UQ

**THE COUNTY COUNCIL OF DURHAM
PELTON, PERKINSVILLE AND OUSTON
(PARKING & WAITING RESTRICTIONS)**

	Scale:	1:1250 @ A3		
	Date:	March 2022		
	Drawn by:	A.Radford	Signature:	
	Date Sealed:		Map Schedule:	DR175

Reproduced from Ordnance Survey material with the permission of Ordnance Survey on behalf of the Controller of Her Majesty's Stationery Office © Crown copyright. Unauthorised reproduction infringes Crown copyright and may lead to prosecution or civil proceedings. Durham County Council. LA 100049055. 2022.