



**THE COUNTY COUNCIL OF DURHAM
(PETERLEE AND HORDEN)
(PROHIBITION AND RESTRICTION OF WAITING AND PROHIBITION OF
LOADING/UNLOADING) ORDER 2010 (AMENDMENT No. 1) ORDER 2024**

The County Council of Durham ("the Council") in exercise of their powers under Sections 1, 2, 4, 32 and 35 to the Road Traffic Regulation Act 1984, as amended ("the Act") and Part 6 of the Traffic Management Act 2004, as amended and of all other enabling powers and after consultation with the Chief Officer of Police in accordance with Part III of Schedule 9 to the Act, hereby make the following Order:-

Part I

1. General

This Order may be cited as The County Council of Durham (Peterlee and Horden) (Prohibition and Restriction of Waiting and Prohibition of Loading/Unloading) Order 2010 (Amendment No. 1) Order 2024 and shall come into operation on the 2nd day of December 2024.

2. Amendments

The following amendments apply to:

The County Council of Durham (Peterlee and Horden) (Prohibition and Restriction of Waiting and Prohibition of Loading/Unloading) Order 2010.

Purpose of Amendments

The following brief synopsis of amendments should be viewed in conjunction with the plans identified within the Schedules to the above Order, however the plans should prevail in the event of any discrepancy:

To introduce 'No Waiting and No Loading/Unloading At Any Time' on:

Passfield Way South (both sides) from its junction with Passfield Way for its entire Length – plan EY128 refers.

3. Schedules

Plan EY128 has been amended to reflect the changes to the restriction noted in Article 2 of this order. Where these plans are referenced in the Schedules to the Order described in Article 2 above, new plans bearing the seal date as at the date of this Amendment Order have been inserted.

4. Saving

In so far as any provision of this Order conflicts with any provision which is contained in an Order made or having effect as if made under the Act or by or under any other enactment then the provisions of this Order shall prevail.

The prohibitions and restrictions imposed by this Order shall be in addition to and not in derogation from any restriction or requirement imposed by any regulations made or having effect as if made under the Act or by or under any other enactment.


MADE THIS 15th DAY OF NOVEMBER 2024 BY
THE AFFIXING OF THE COMMON SEAL OF THE COUNTY COUNCIL
OF DURHAM BY ORDER:



.....
AUTHORISED SIGNATORY
(A PERMANENT OFFICER OF THE COUNTY COUNCIL)



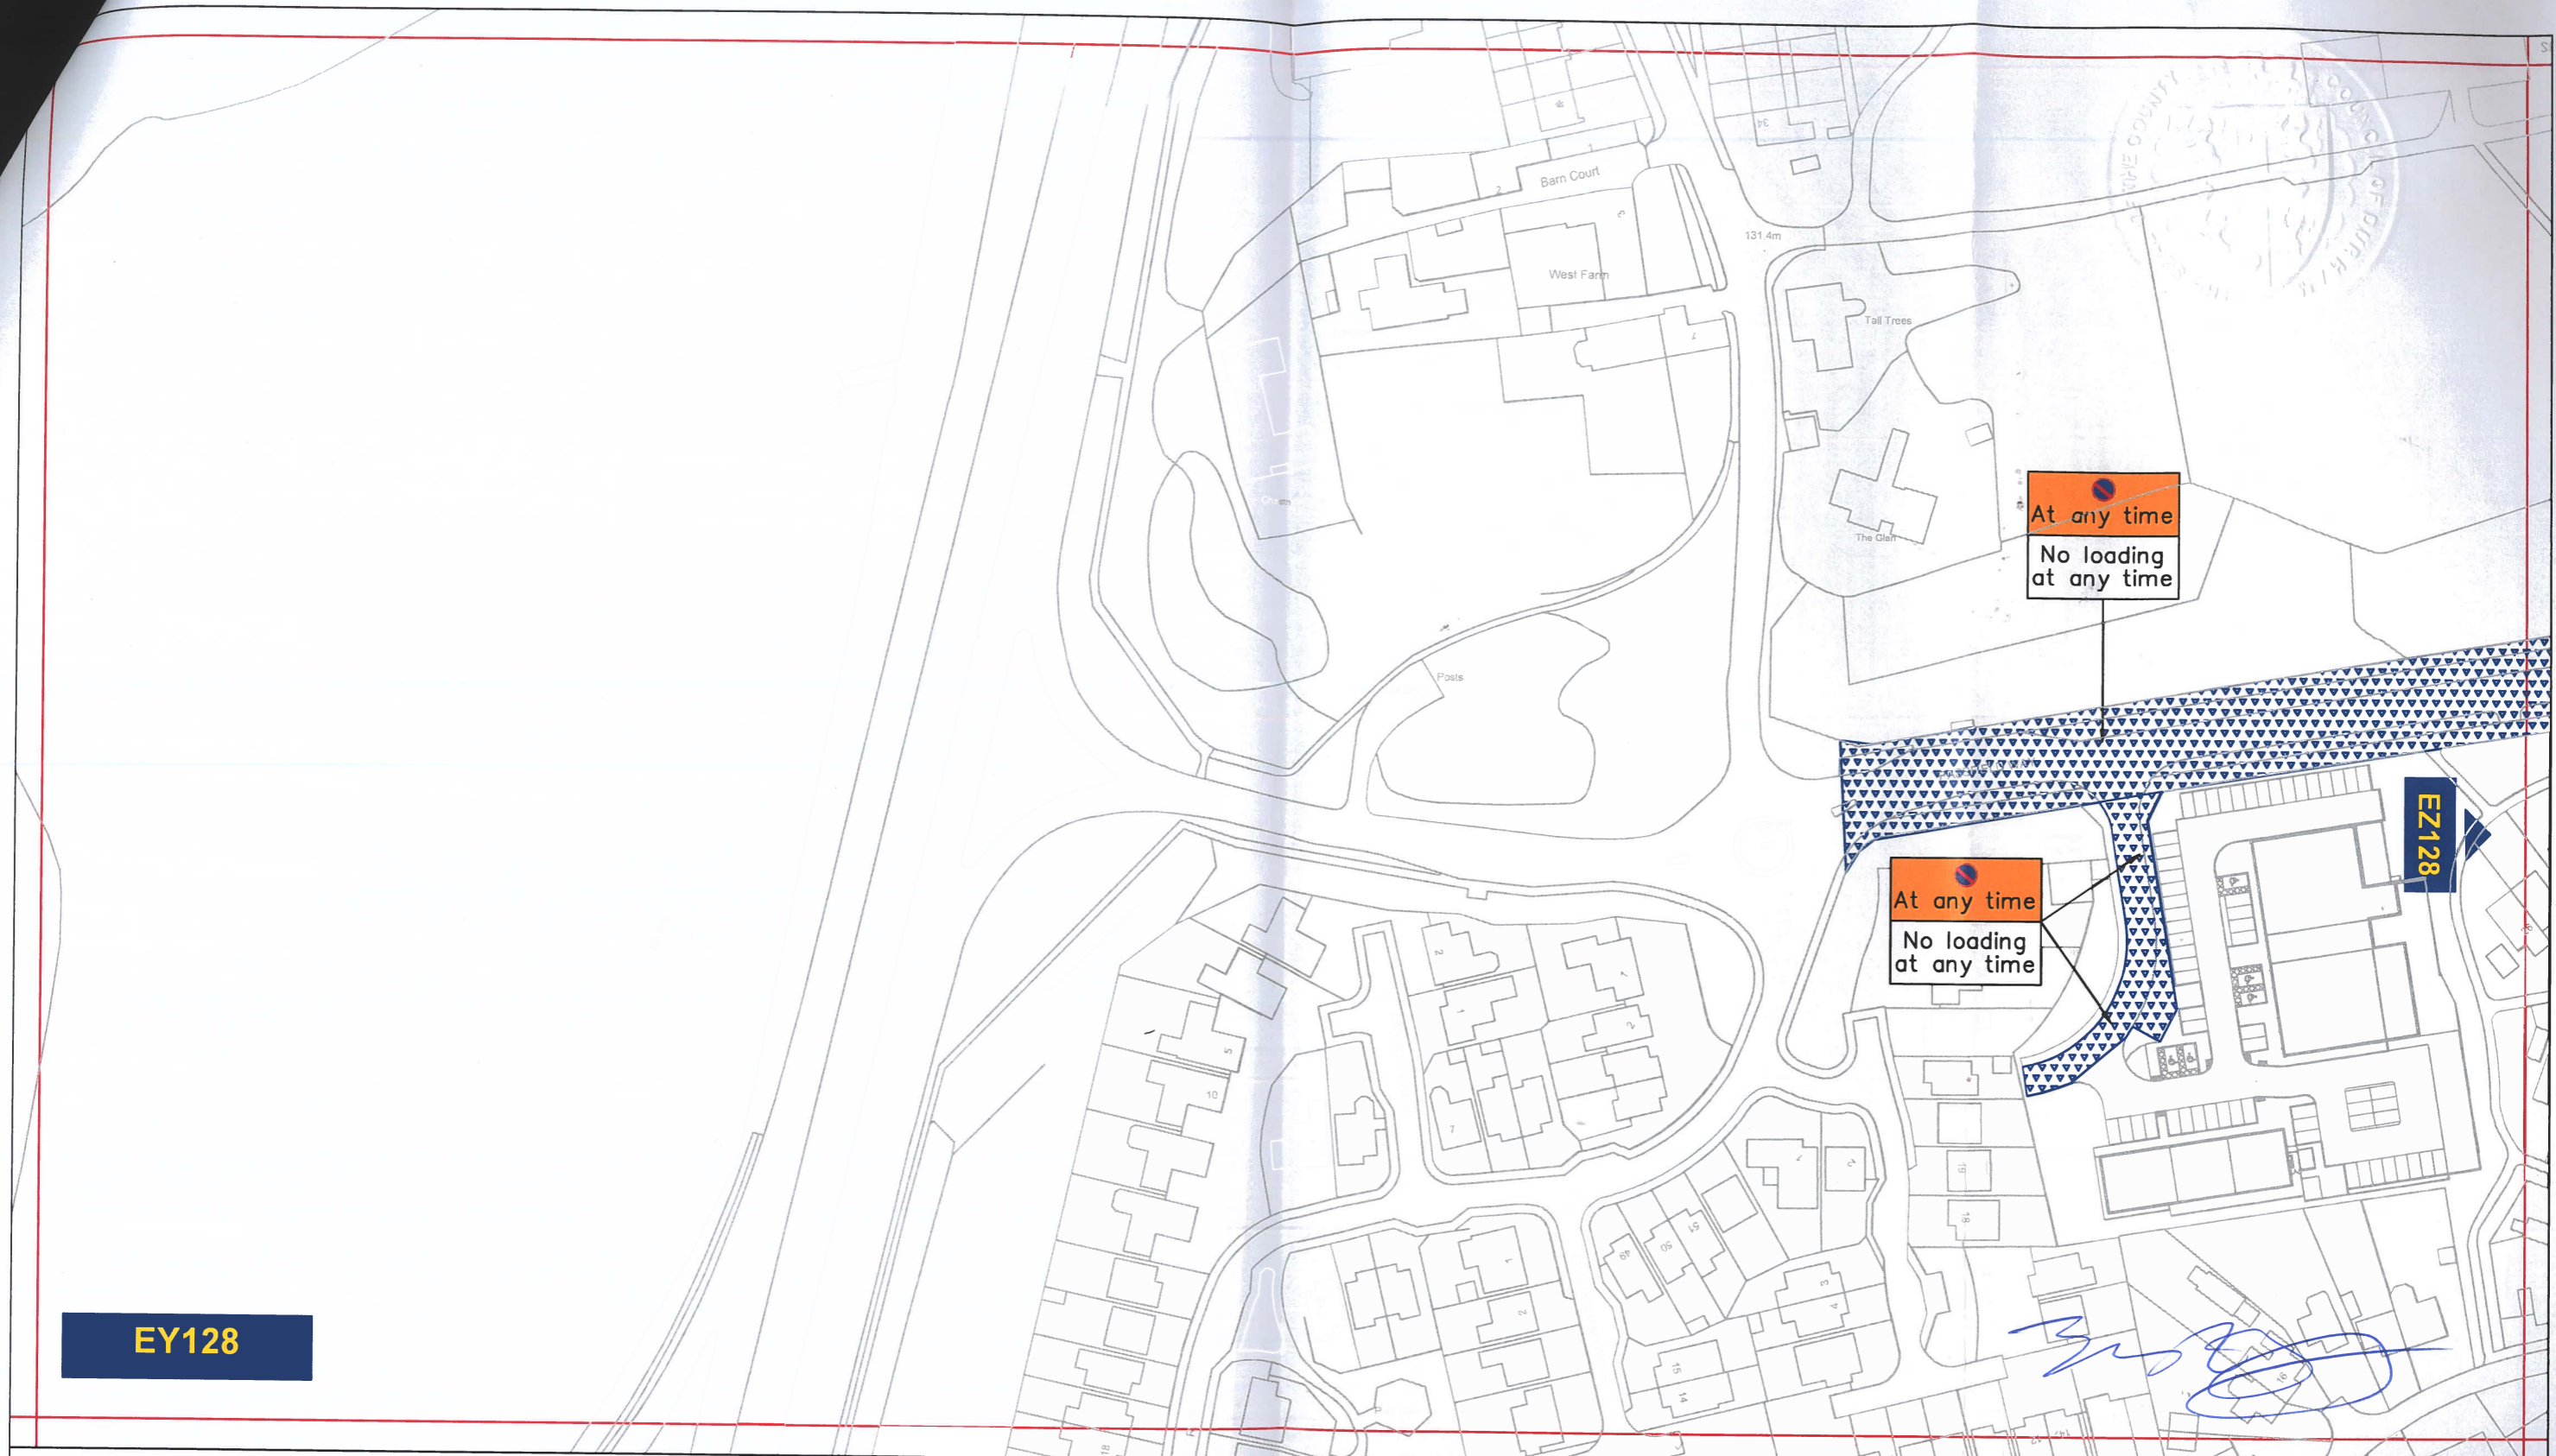

599875



EY128

Key to Types of Restriction

-  No Waiting and No Loading/Unloading At Any Time
-  Individual reference number



**Corporate Director
Regeneration & Economic
Development**

Strategic Traffic Management
County Hall, Durham DH1 5UQ

**THE COUNTY COUNCIL OF DURHAM
PETERLEE AND HORDEN
PARKING AND WAITING RESTRICTIONS
FINAL**



Scale:	1:1250 @ A3		
Date:	MAY 2024		
Drawn by:	D.Henderson	Signature:	
Date Sealed:		Map Schedule:	EY128

PATH: L:\TRAFFPROJ\06 REGULATION DESIGN & IMPLEMENTATION\Settlement\Peterlee & Horden\Traffic Regulation Orders (Parking Restrictions)\May 2024 (Commercial Development)

Reproduced from Ordnance Survey material with the permission of Ordnance Survey on behalf of the Controller of Her Majesty's Stationery Office © Crown copyright. Unauthorised reproduction infringes Crown copyright and may lead to prosecution or civil proceedings. Durham County Council. LA 100049055. 2024.