

**THE COUNTY COUNCIL OF DURHAM  
(TUDHOE)  
(PROHIBITION OF STOPPING AND WAITING) ORDER 2011  
(AMENDMENT No. 2) ORDER 2016**

The County Council of Durham ("the Council") in exercise of their powers under Sections 1, 2, & 4 and Part IV of Schedule 9 to the Road Traffic Regulation Act 1984, as amended ("the Act"); Part 6 of the Traffic Management Act 2004, as amended, and of all other enabling powers and after consultation with the Chief Officer of Police in accordance with Part III of Schedule 9 to the Act, hereby make the following Order:-

**Part I**

**General**

- 1. This Order may be cited as The County Council of Durham (Tudhoe) (Prohibition of Stopping and Waiting) Order 2011 (Amendment No. 2) Order 2016 and shall come into operation on the 30<sup>th</sup> day of January 2017.

**Part II**

**Amendments**

- 2. The following amendments apply to:

The County Council of Durham (Tudhoe) (Prohibition of Stopping and Waiting) Order 2011; *SPEN 54.*

The County Council of Durham (Tudhoe) (Prohibition of Stopping and Waiting) Order 2011 (Amendment No. 1) Order 2016 *SPEN 66.*

**Purpose of Amendments**

The following brief synopsis of amendments should be viewed in conjunction with the plans identified within the Schedules to the above Order, however the plans should prevail in the event of any discrepancy:

Introduce on Tudhoe Industrial Estate (Plan DX114 refers):

- (a) No Waiting At Any Time on western side of the estate access road outside of units 1a and 2.
- (b) No Waiting At Any Time on eastern estate access road adjacent to Units 7-9 .
- (c) Remove No Waiting At Any Time outside Compound 4.


**SCHEDULES**

- (a) Plan reference DW114 referred to in The County Council of Durham (Tudhoe) (Prohibition of Stopping and Waiting) Order 2011 (Amendment No. 1) Order 2016 has been removed as this plan contained the incorrect plan reference. Plan reference DX113 has been inserted with a seal date as at the date of this Amendment order.
- (b) Reference to plan DX114 (seal dated 17/3/16) has been removed and a new plan bearing the same reference has been inserted.

**GIVEN UNDER THE COMMON SEAL )  
OF THE COUNTY COUNCIL OF DURHAM )  
ON THE 26<sup>th</sup> DAY OF JANUARY 2017 )**

*C/next*  
.....  
**Authorised Sealing Officer**



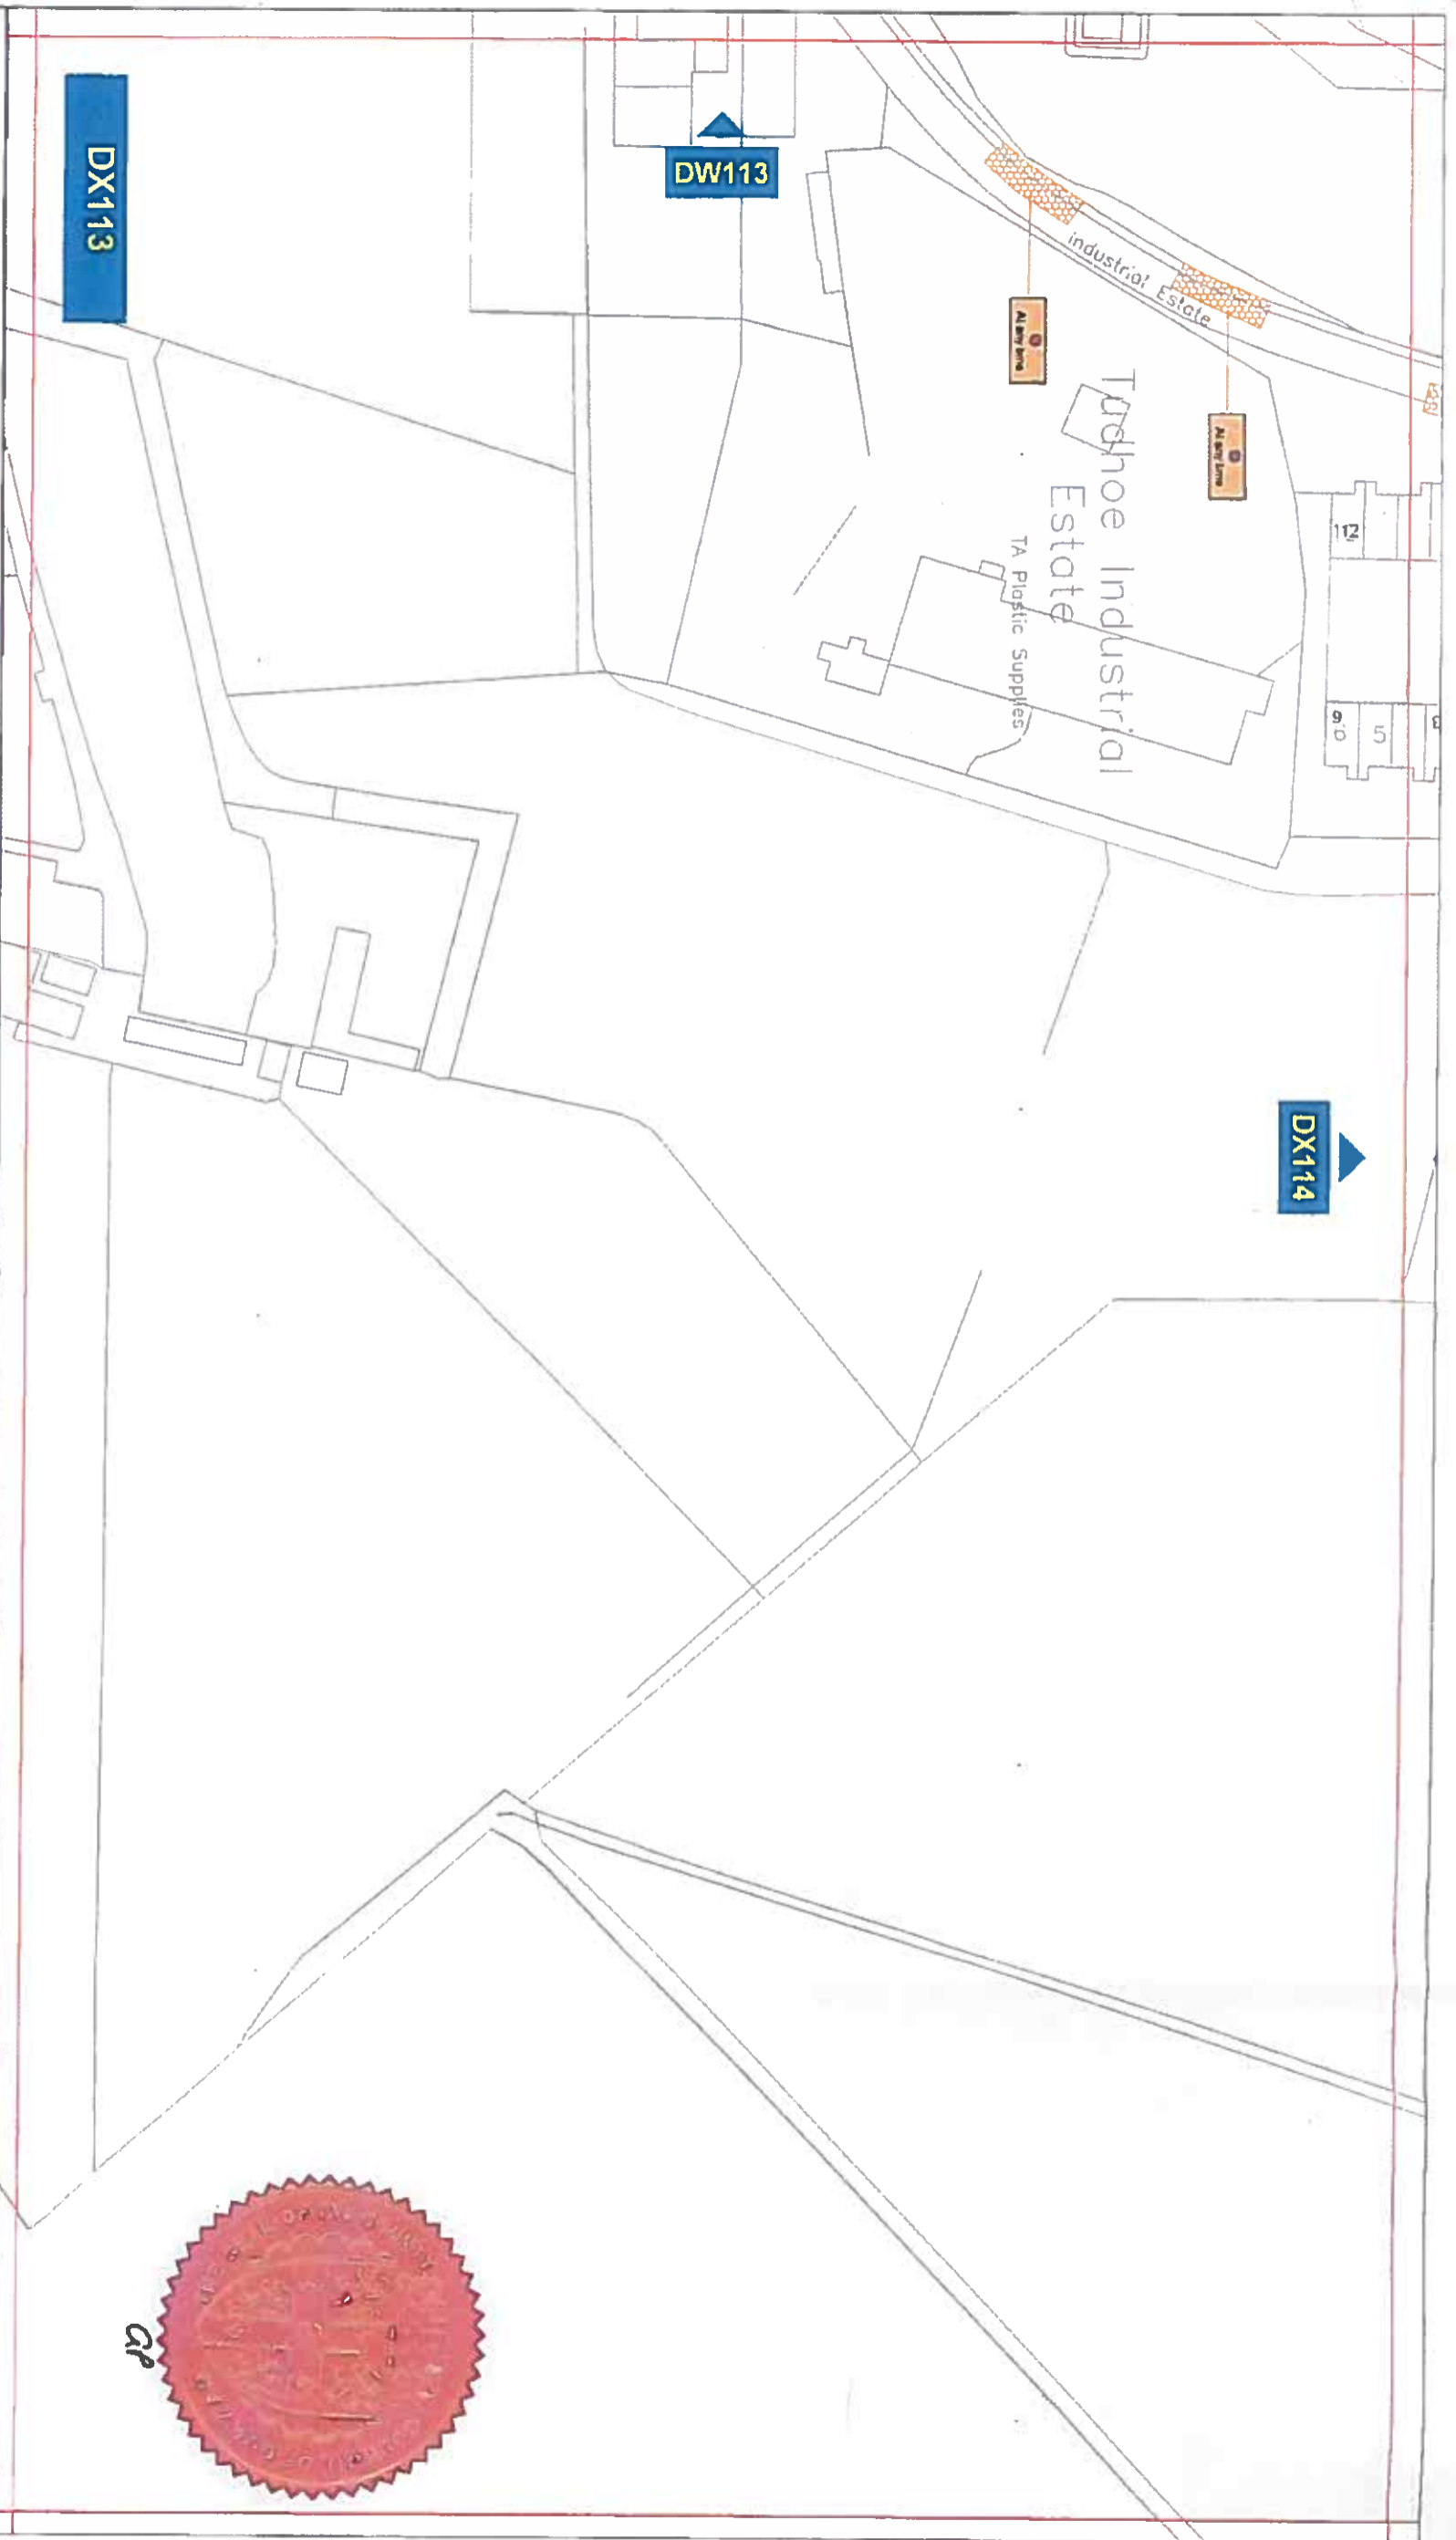

**Key to Types of Restriction**


-  No Waiting At Any Time
-  XXXXX Individual Reference Number

PATH: Reproduced from Ordnance Survey material with the permission of Ordnance Survey on behalf of the Controller of Her Majesty's Stationary Office © Crown copyright. Unauthorised reproduction infringes Crown copyright and may lead to prosecution or civil proceedings. Durham County Council. LA 100049056, 2016.




Corporate Director  
Regeneration & Economic  
Development  
Strategic Traffic Management  
County Hall, Durham DH1 5UG

**TUDHOE  
PARKING AND WAITING RESTRICTIONS**

Scale:	1:1250 @ A3		
Date:	September 2015		
Drawn by:	R. Smith	Signature:	
Date Sealed:	20/11/17	Map Schedule:	DX113



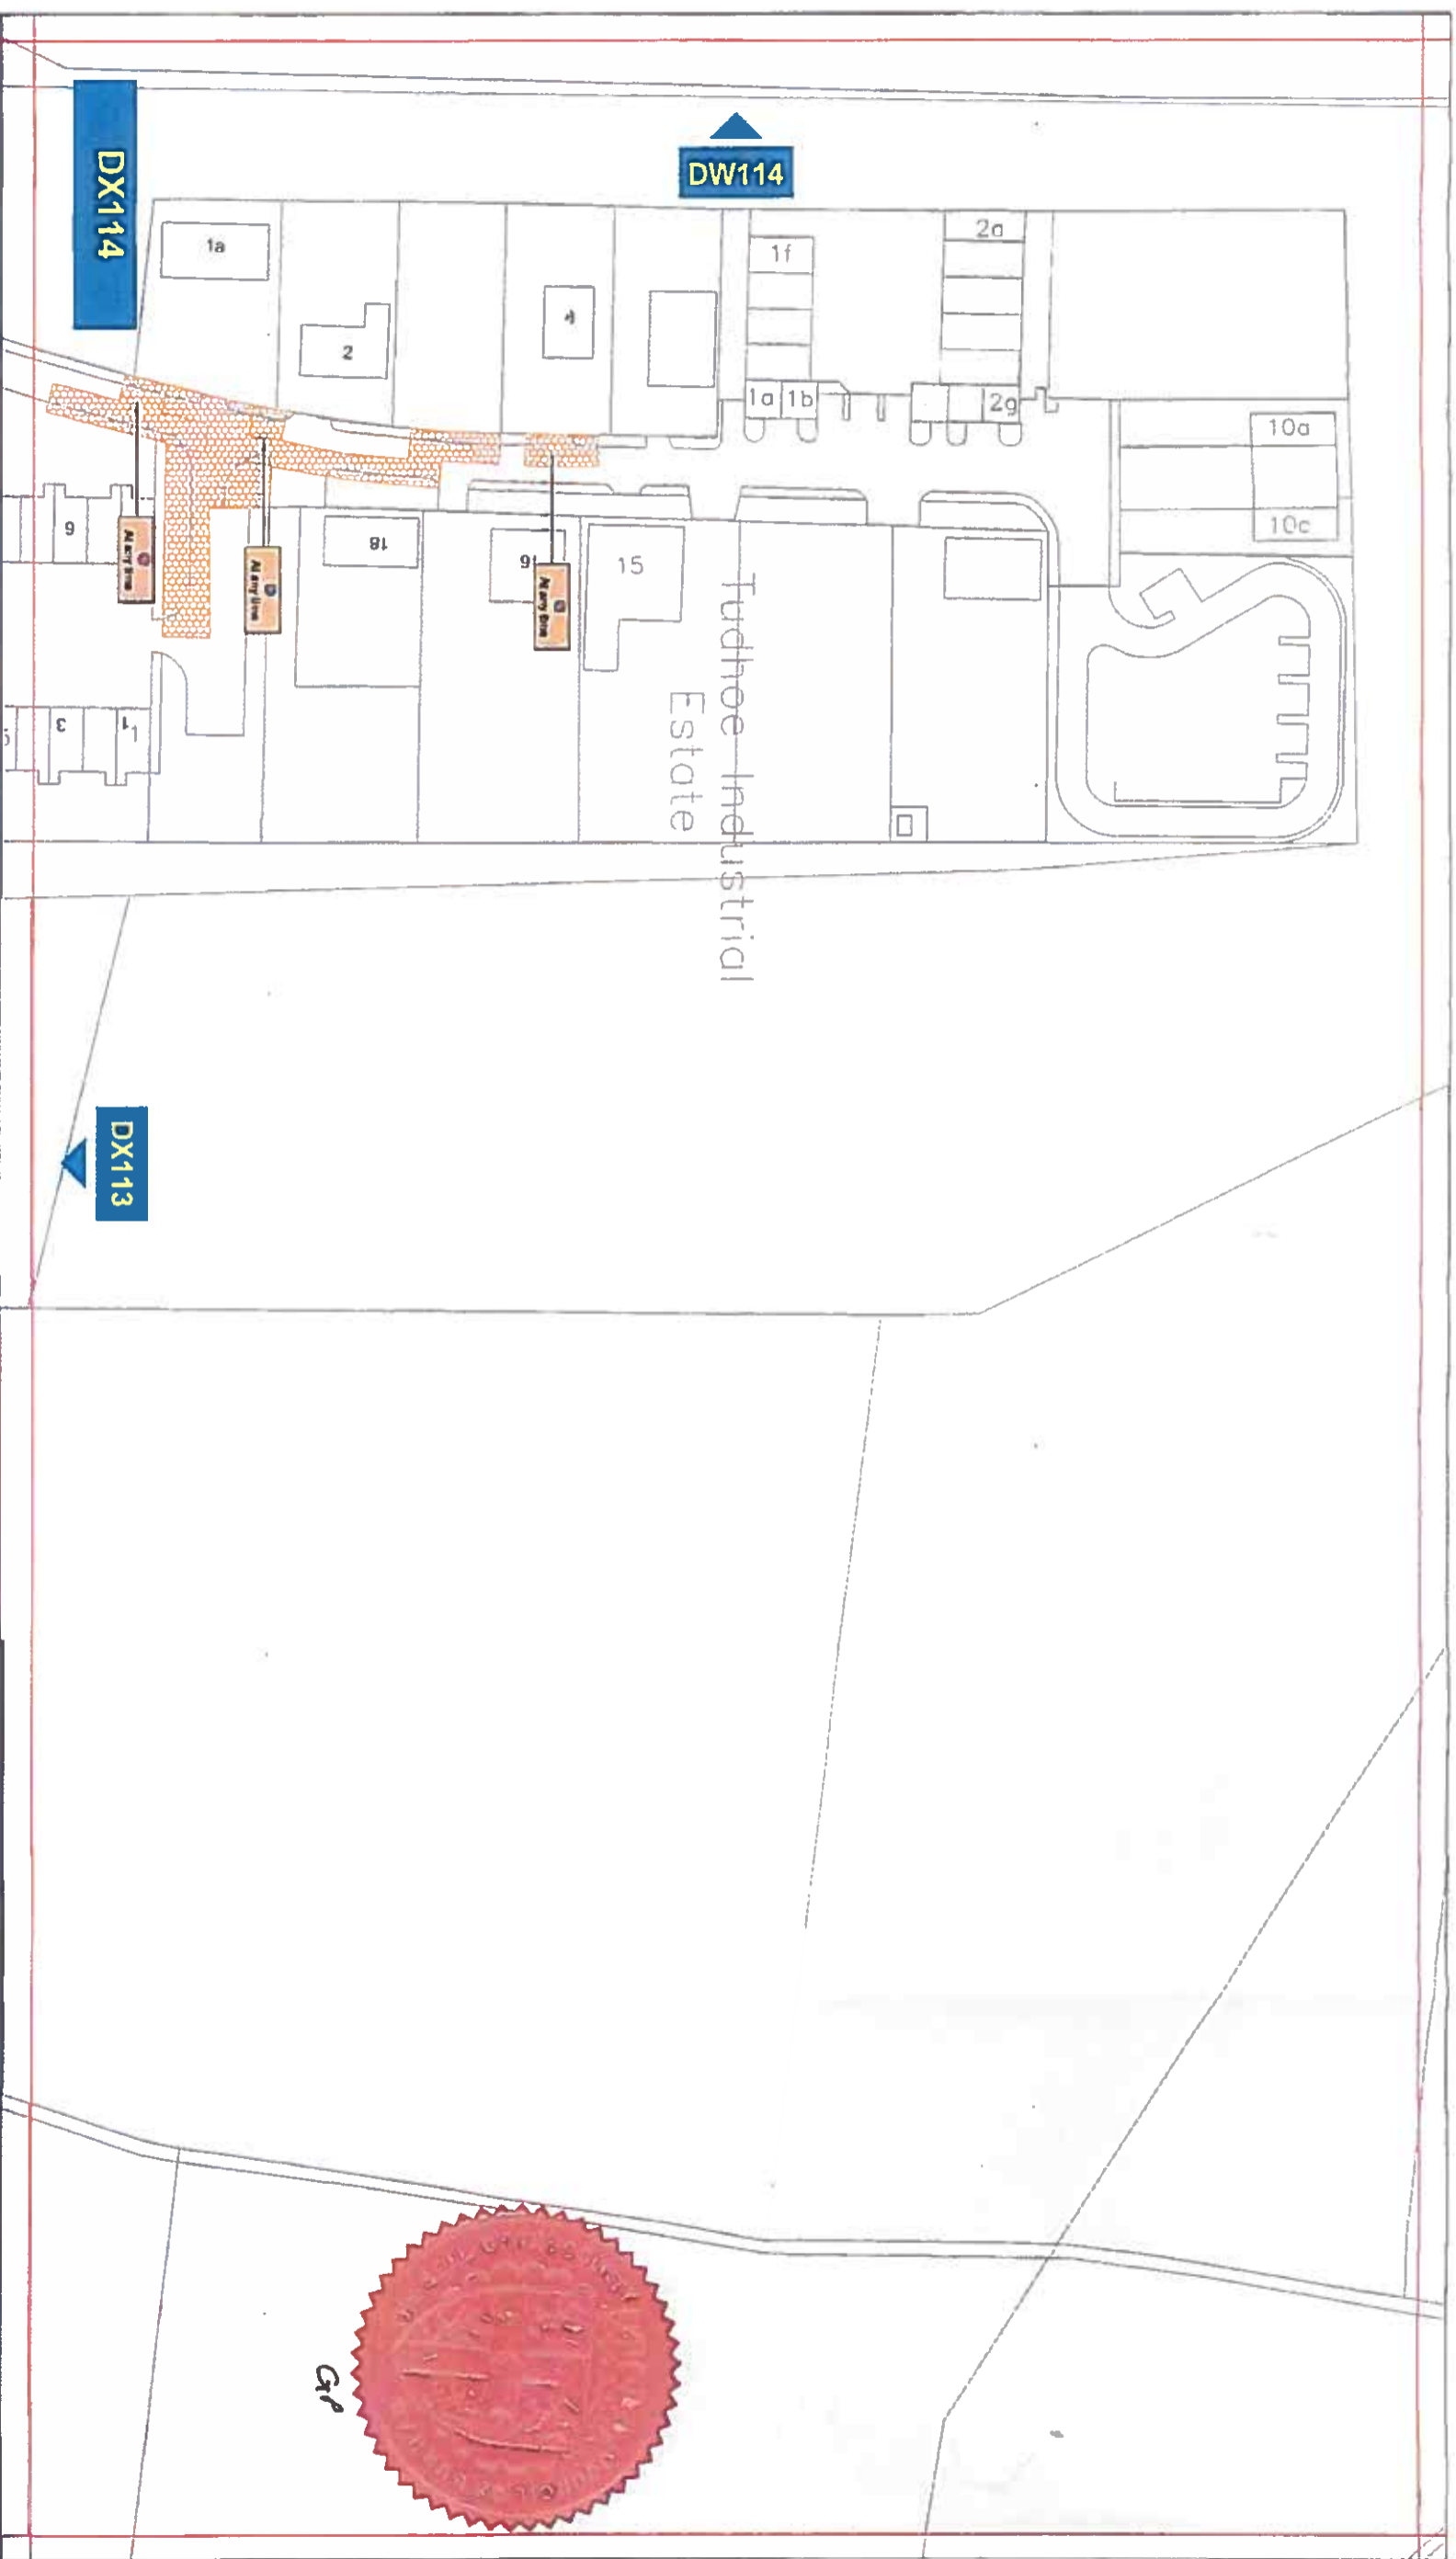

**Key to Types of Restriction**

-  No Waiting At Any Time
-  Individual Reference Number


Reproduced from Ordnance Survey material with the permission of Ordnance Survey on behalf of the Controller of Her Majesty's Stationary Office © Crown copyright. Unauthorised reproduction infringes Crown copyright and may lead to prosecution or civil proceedings. Durham County Council. LA 100049085. 2015.



Corporate Director  
Regeneration & Economic  
Development

Strategic Traffic Management  
County Hall, Durham DH1 5UQ

**TUDHOE  
PARKING AND WAITING RESTRICTIONS**

Scale:	1:1250 @ A3		
Date:	September 2015		
Drawn by:	R. Smith	Signature:	
Date Sealed:	20/11/17	Map Schedule:	DX114