

**THE COUNTY COUNCIL OF DURHAM
(TUDHOE)
(PROHIBITION OF STOPPING AND WAITING) ORDER 2011 (AMENDMENT No. 1)
ORDER 2016**

The County Council of Durham ("the Council") in exercise of their powers under Sections 1, 2, & 4 and Part IV of Schedule 9 to the Road Traffic Regulation Act 1984, as amended ("the Act"); Part 6 of the Traffic Management Act 2004, as amended, and of all other enabling powers and after consultation with the Chief Officer of Police in accordance with Part III of Schedule 9 to the Act, hereby make the following Order:-

Part I

General

1. This Order may be cited as The County Council of Durham (Tudhoe) (Prohibition of Stopping and Waiting) Order 2011 (Amendment No. 1) Order 2016 and shall come into operation on the 4th day of April 2016.

Part II

Amendments

2. The following amendments apply to:

The County Council of Durham (Tudhoe) (Prohibition of Stopping and Waiting) Order 2011

SPEN
1/55

Purpose of Amendments

The following brief synopsis of amendments should be viewed in conjunction with the plans identified within the Schedules to the above Order, however the plans should prevail in the event of any discrepancy:

- (a) Introduce No Waiting At Any Time on the junction of Walkworth Lane and C152 Durham Road; (Plans DV110 & DW110 refer).
- (b) Remove the No Stopping on Entrance Markings outside the former Tudhoe Grange Comp. School. (Plan DV109 refers).
- (c) Introduce two 20m passing places on the access road to Tudhoe Ind Est opposite TA Plastic Supplies; (Plan DW114 refers).
- (d) Introduce of No Waiting At Any Time on Tudhoe Ind Est Rd on the west side from Compound 4, southwards for approx. 38m. (Plan DX114 refers).
- (e) Introduce of No Waiting At Any Time on Tudhoe Ind Est Rd on the east side from Compound 18, southwards for approx. 56m. (Plan DX114 refers).
- (f) Introduce of No Waiting At Any Time on Tudhoe Ind Est Rd on the both sides outside and opposite Compound 2, southwards for 17m. (Plan DX114 refers).
- (g) Introduce of No Waiting At Any Time on Tudhoe Ind Est Rd south side of the access road leading to units 1-12 – length of 36m. (Plan DX114 refers).
- (h) Minor administrative amendments to the Order.

SCHEDULES

The following plans contained in the Schedules to the Order detailed in Article 2 herein have been removed / replaced / new plans inserted as indicated below:

Schedule 1: New plans bearing reference numbers: DV110, DW110, DW114 and DX114 have been inserted;


Schedule 2: (i) Existing plan DW110 has been removed and a replaced with new plan bearing the seal date as at the date of this Order;

(ii) Existing plan DV109 has been removed entirely from this Order.

GIVEN UNDER THE COMMON SEAL OF THE COUNTY COUNCIL OF DURHAM ON THE 17th DAY OF MARCH 2016


.....
Authorised Sealing Officer



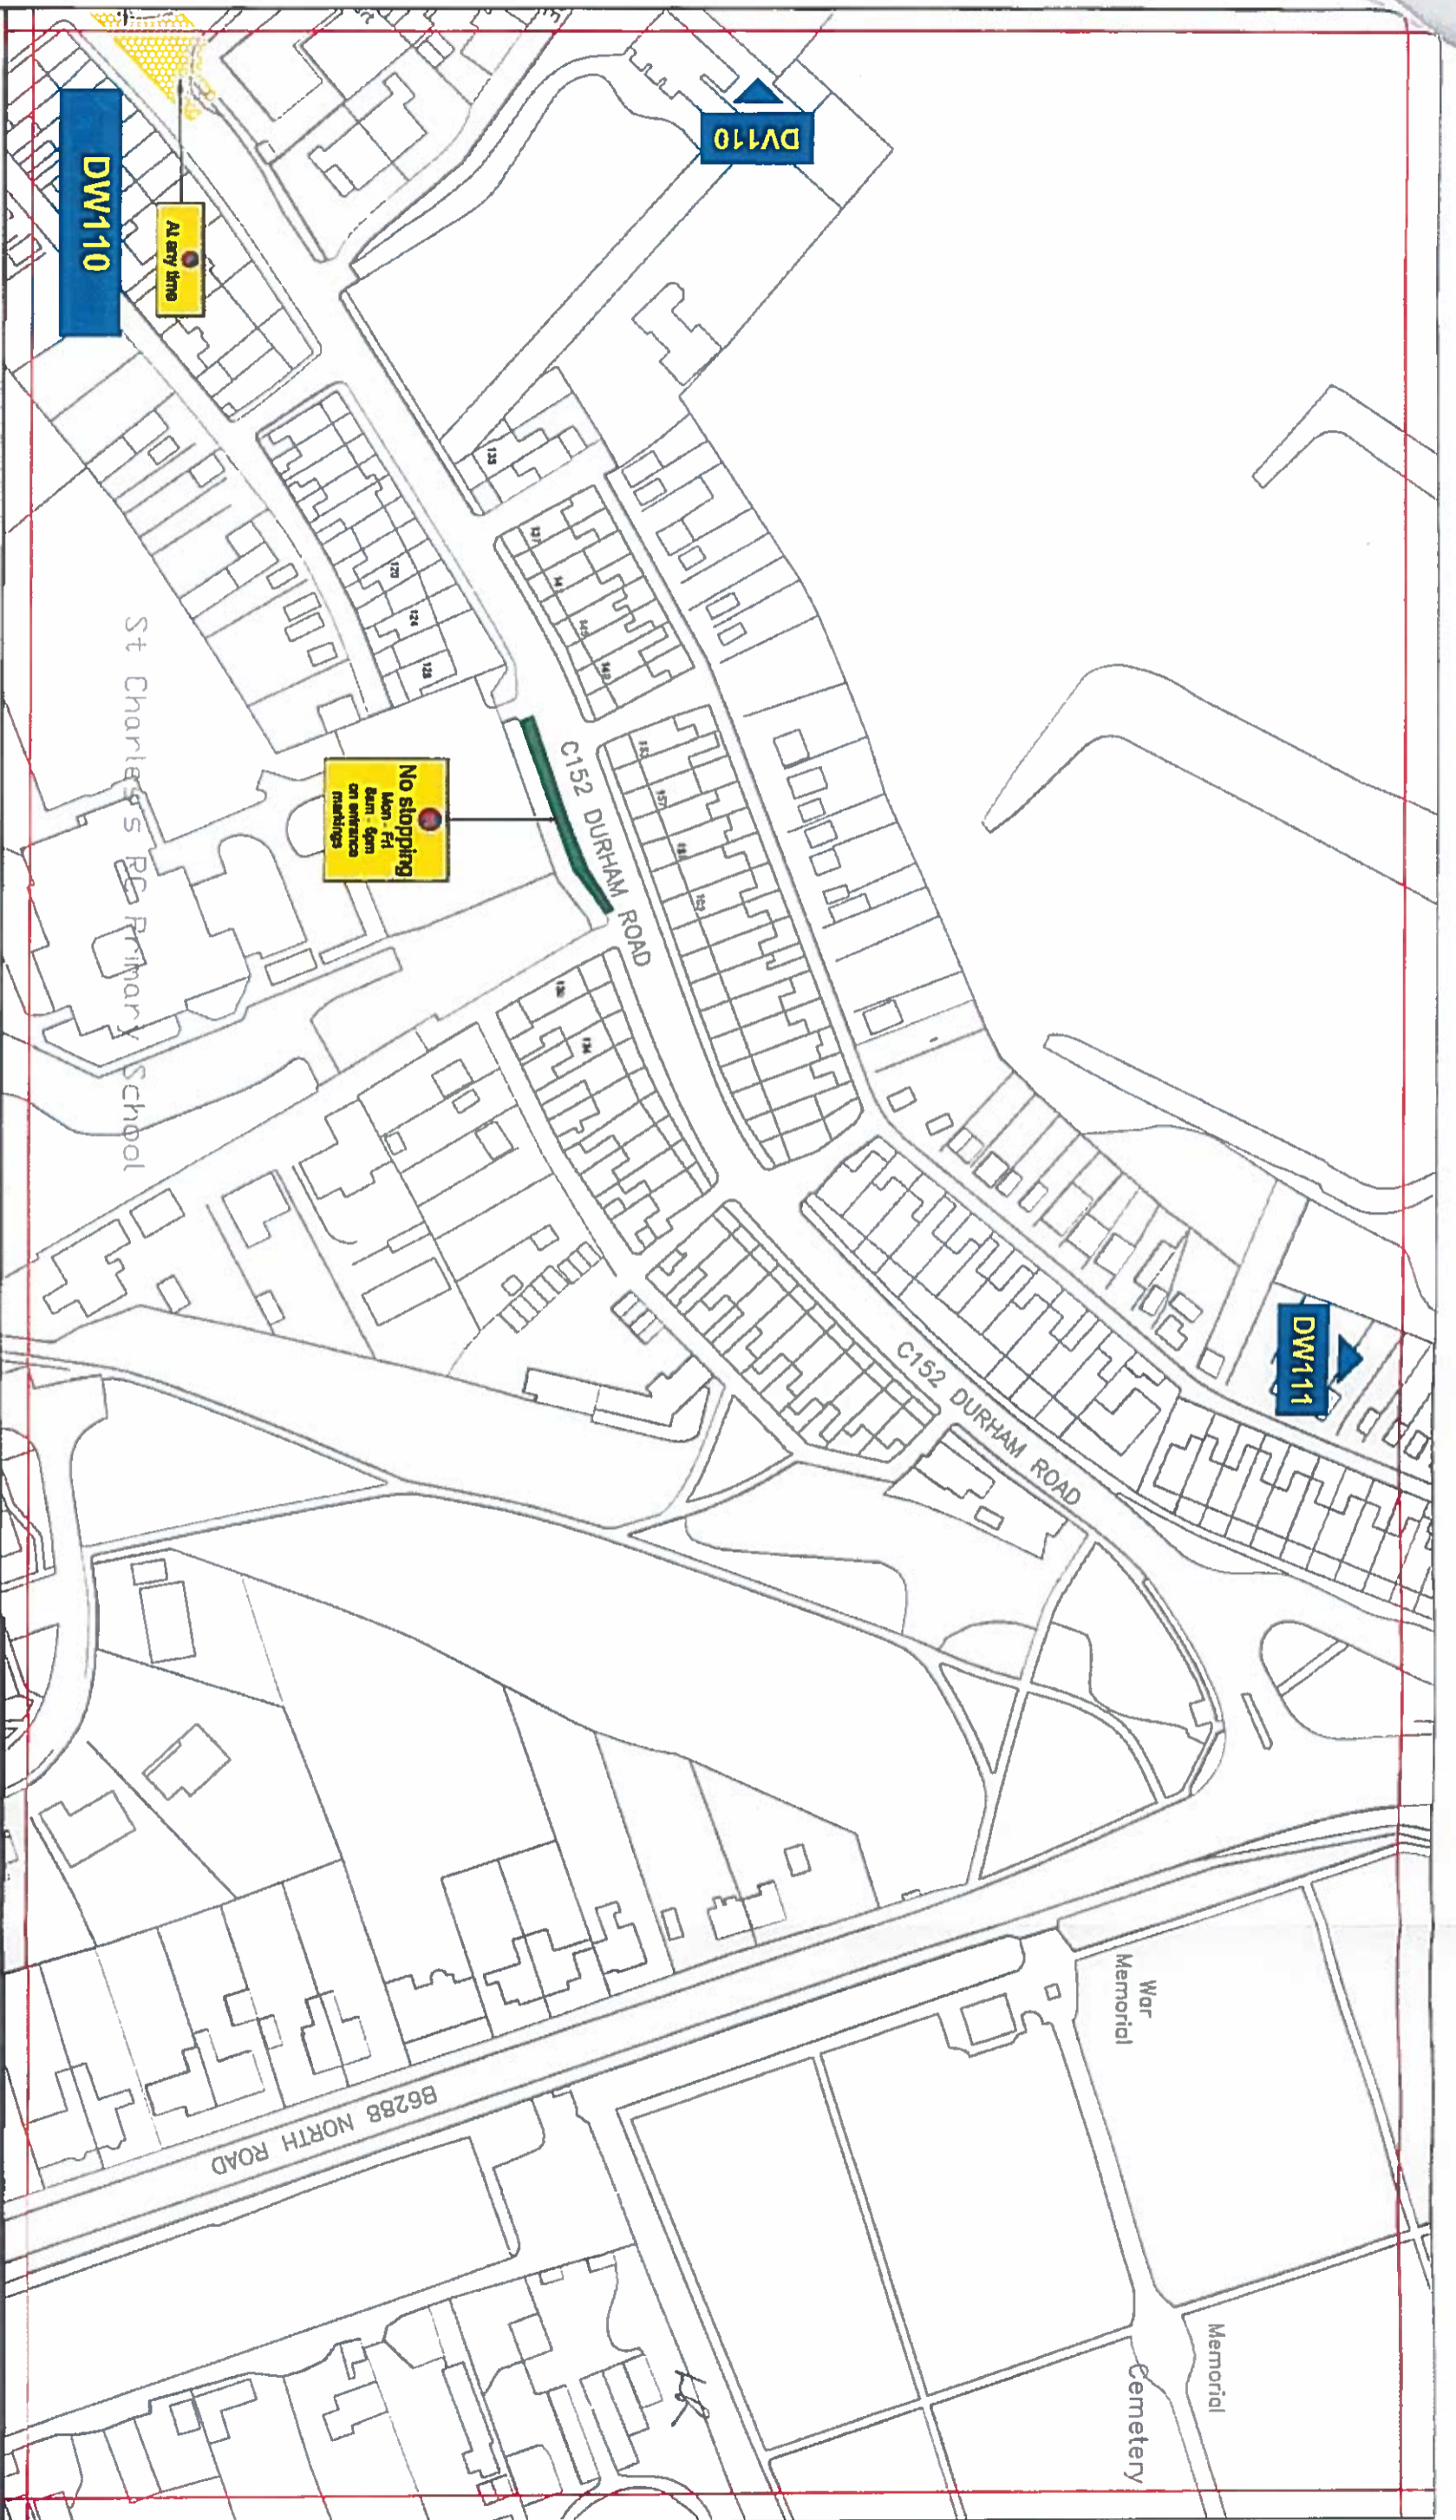

Key to Types of Restriction


-  No Waiting At Any Time
-  No Stopping
-  Individual Reference Number


PATH: Reproduced from Ordnance Survey material with the permission of Ordnance Survey on behalf of the Controller of Her Majesty's Stationary Office © Crown copyright. Unauthorised reproduction infringes Crown copyright and may lead to prosecution or civil proceedings. Durham County Council. LA 100049055. 2015.



Corporate Director
Regeneration & Economic
Development
Strategic Traffic Management
County Hall, Durham DH1 8UQ

**TUDHOE
PARKING AND WAITING RESTRICTIONS**

Scale:	1:1250 @ A3		
Date:	September 2015		
Drawn by:	R. Smith	Signature:	
Date Sealed:	17/3/16	Map Schedule:	DW110

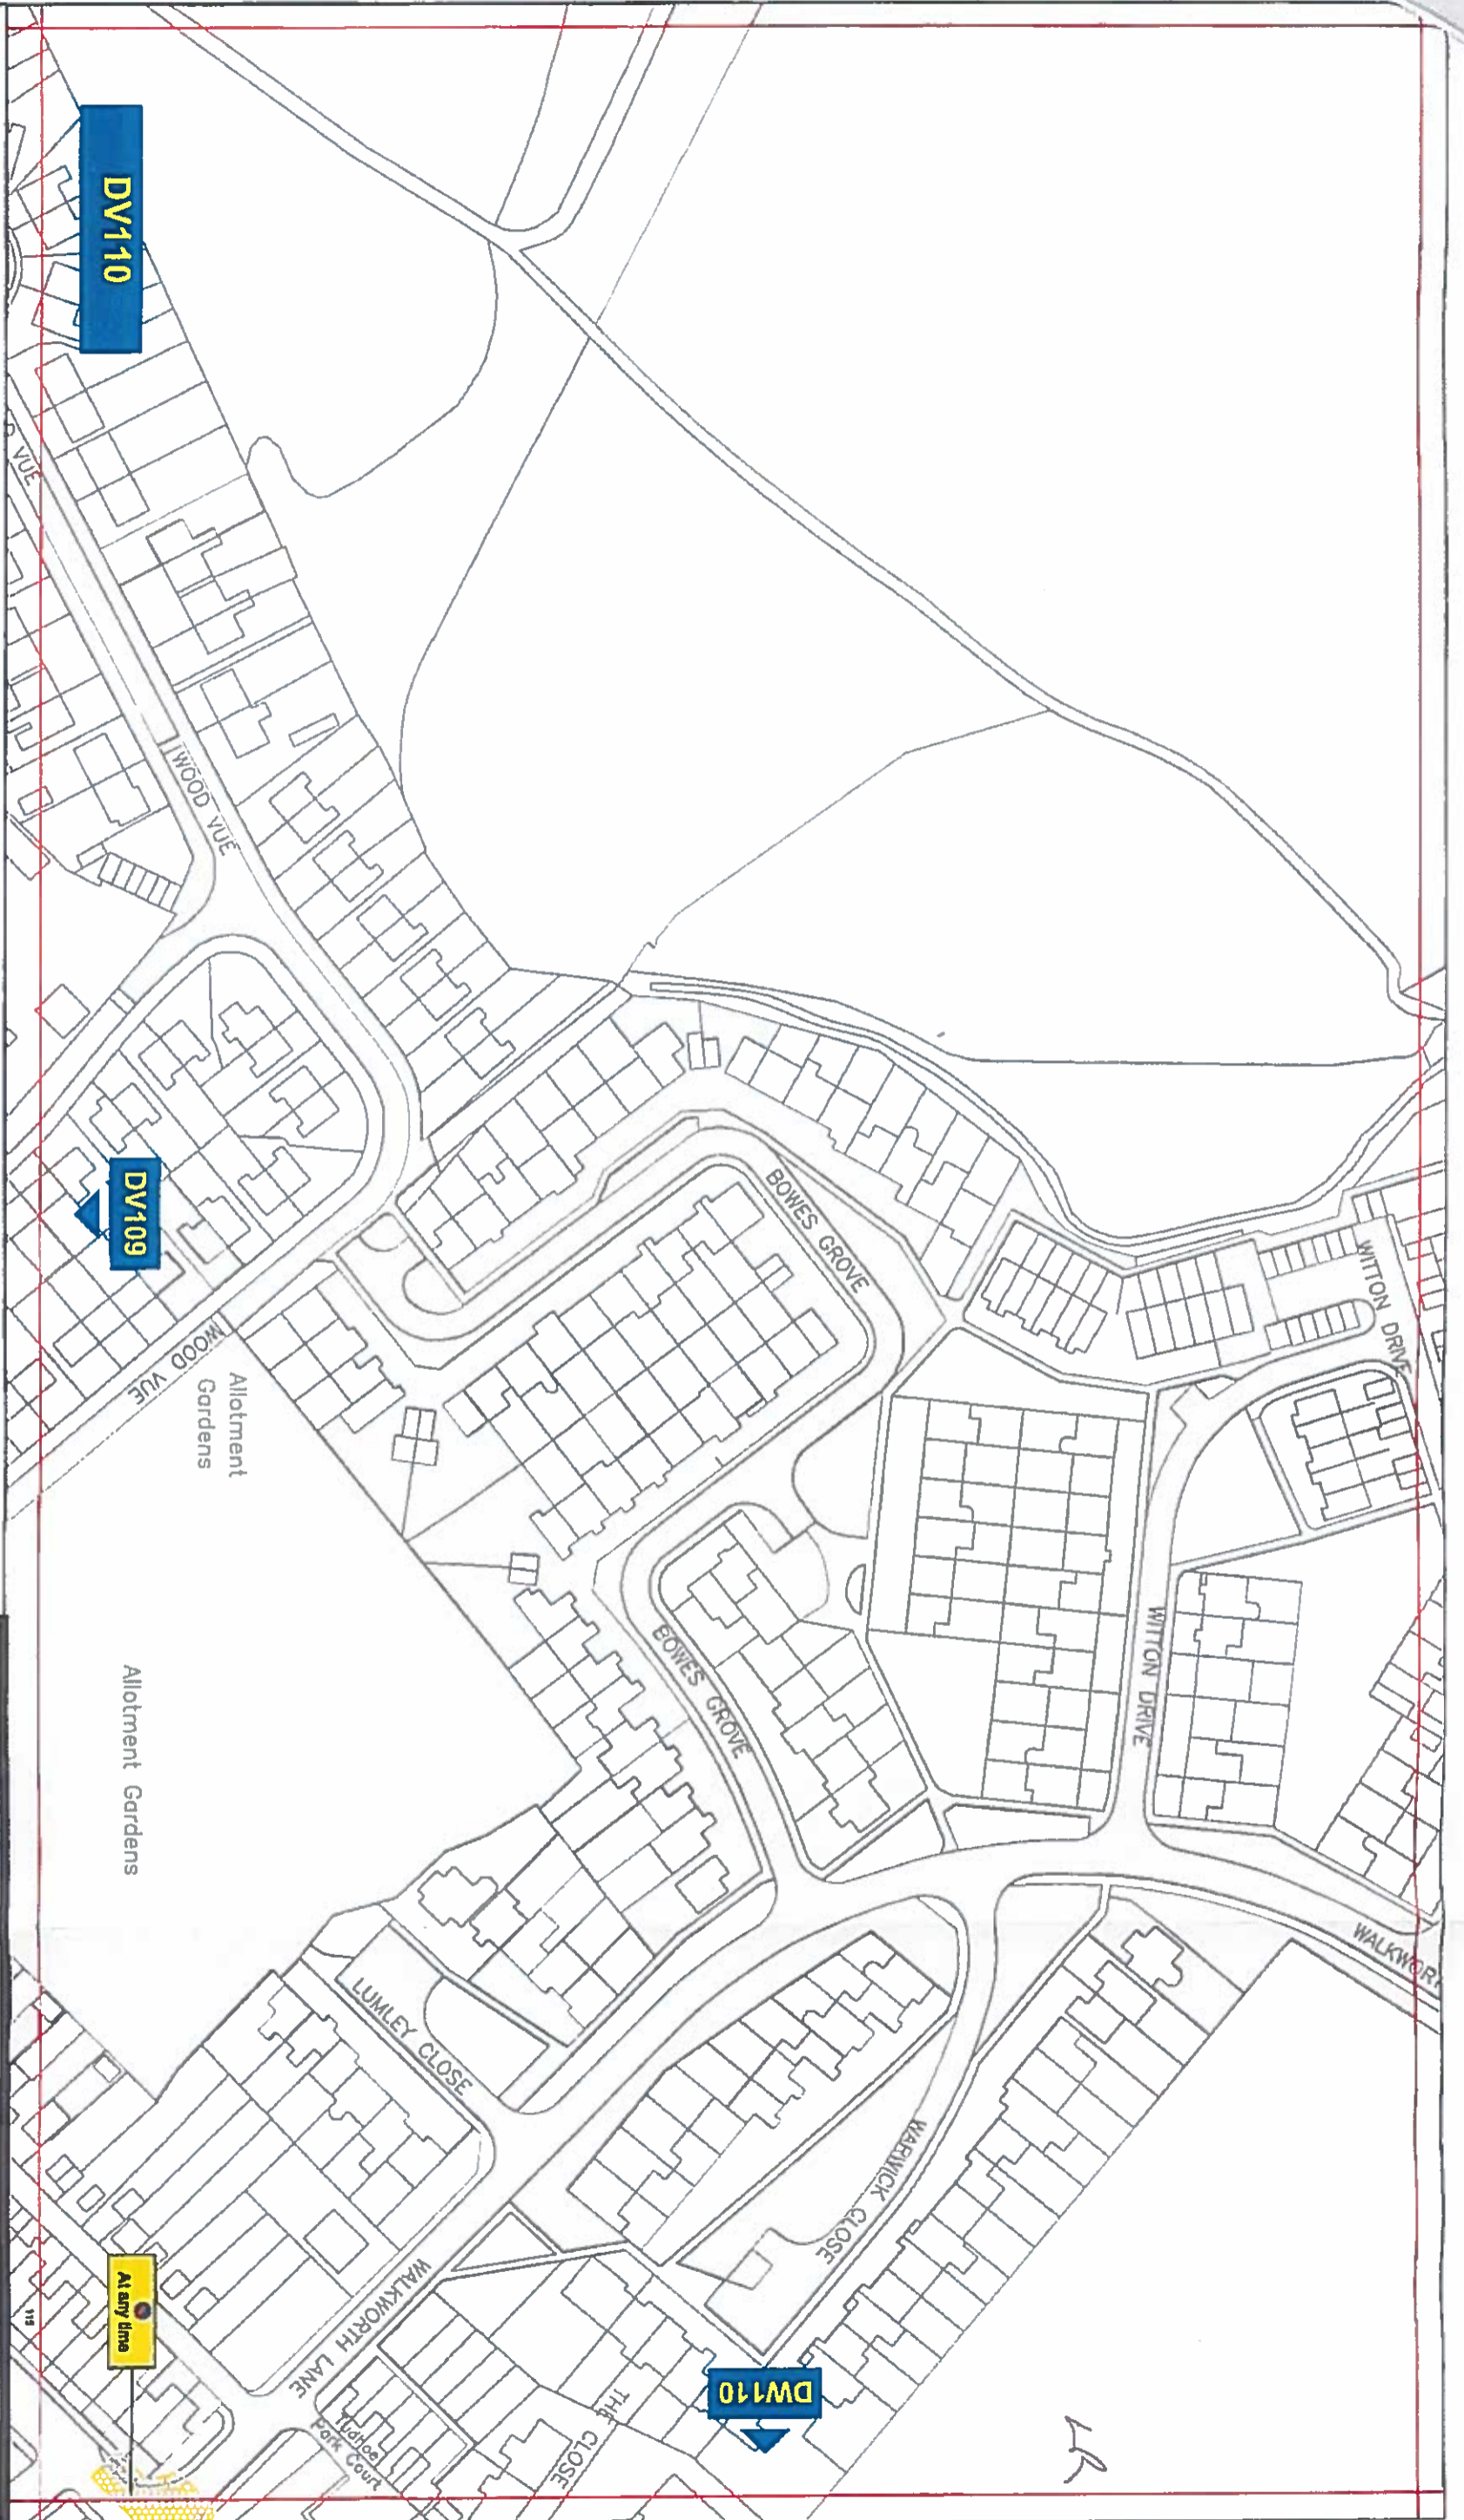

Key to Types of Restriction



No Waiting At Any Time



Individual Reference Number

PATH: Reproduced from Ordnance Survey material with the permission of Ordnance Survey on behalf of the Controller of Her Majesty's Stationery Office © Crown copyright. Unauthorised reproduction infringes Crown copyright and may lead to prosecution or civil proceedings. Durham County Council. LA 100049005, 2015.




Corporate Director
Regeneration & Economic
Development


Strategic Traffic Management
County Hall, Durham DH1 1SU

**TUDHOE
PARKING AND WAITING RESTRICTIONS**

Scale:	1:1250 @ A3		
Date:	September 2015		
Drawn by:	R. Smith	Signature:	<i>RS</i>
Date Sealed:	17/3/16	Map Schedule:	DV110

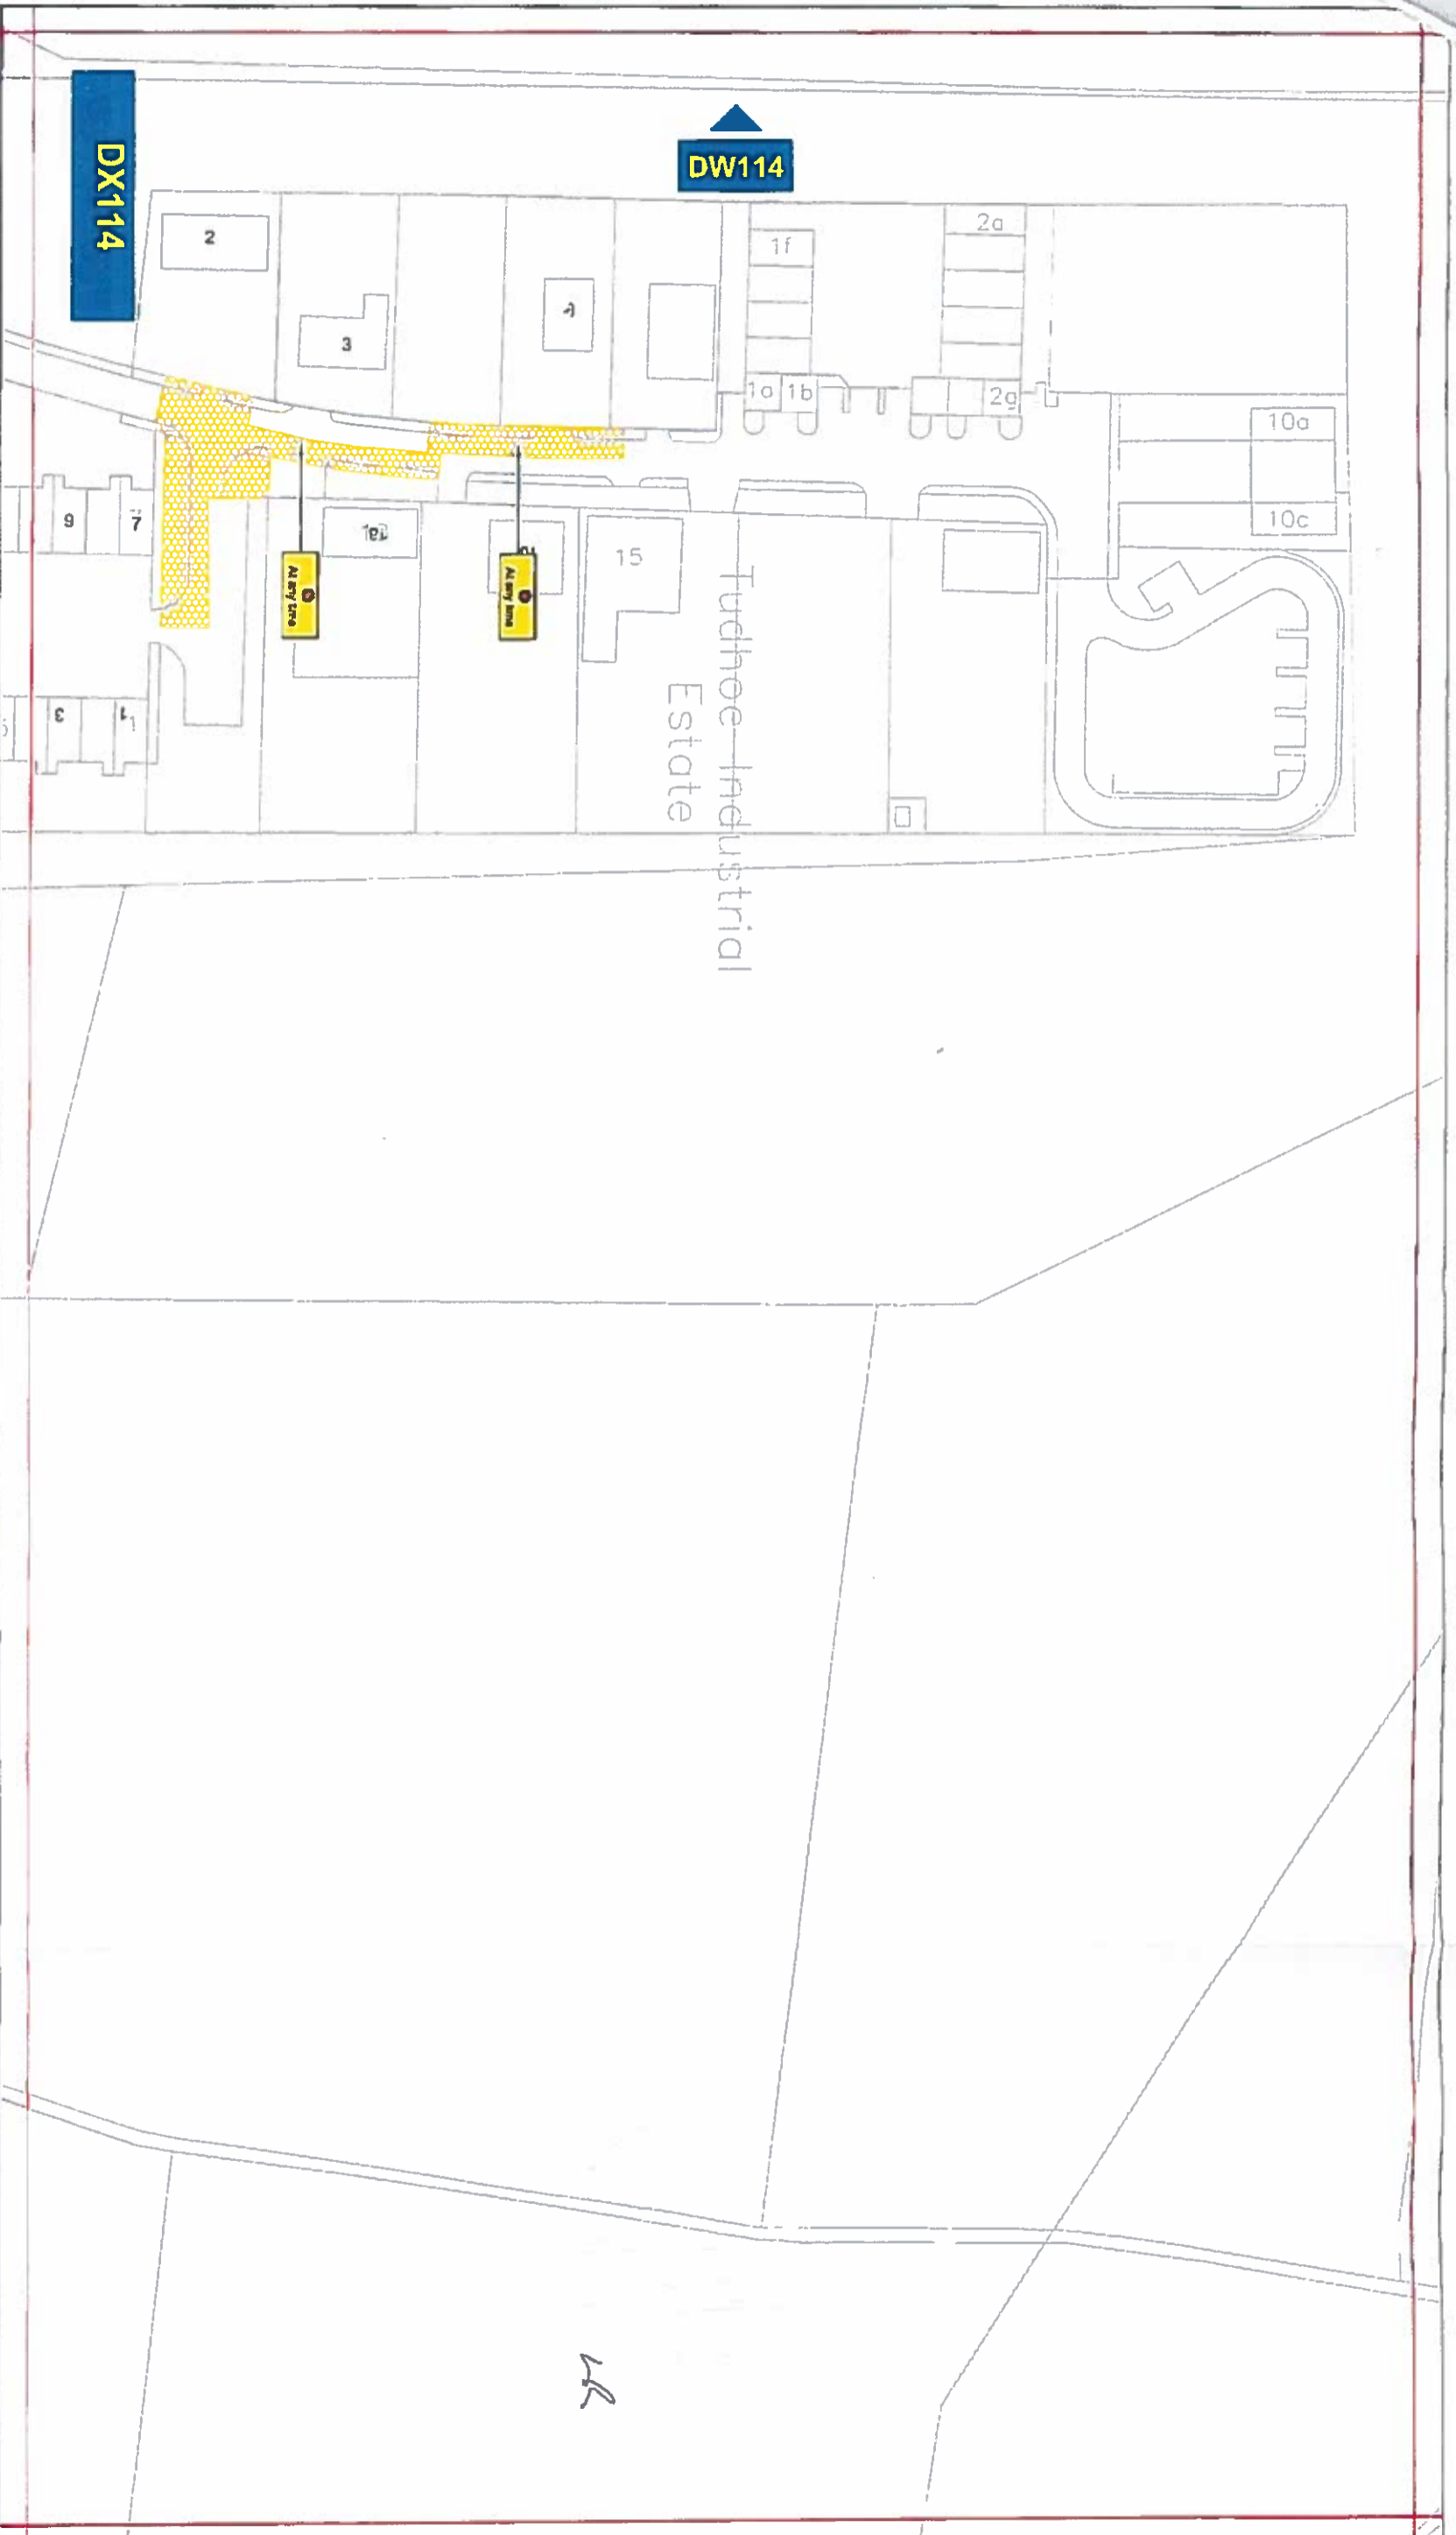

Key to Types of Restriction

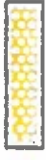

No Waiting At Any Time



XXXXXX
Individual Reference Number

PATH:
Reproduced from Ordnance Survey material with the permission of Ordnance Survey on behalf of the Controller of Her Majesty's Stationery Office © Crown copyright. Unauthorised reproduction infringes Crown copyright and may lead to prosecution or civil proceedings. Durham County Council. LA 100049055. 2015.



Corporate Director
Regeneration & Economic
Development


Strategic Traffic Management
County Hall, Durham DH1 5JQ

**TUDHOE
PARKING AND WAITING RESTRICTIONS**



Scale:	1:1250 @ A3		
Date:	September 2015		
Drawn by:	R. Smith	Signature:	<i>RS</i>
Date Sealed:	17/3/16	Map Scheduler:	DX114

LR

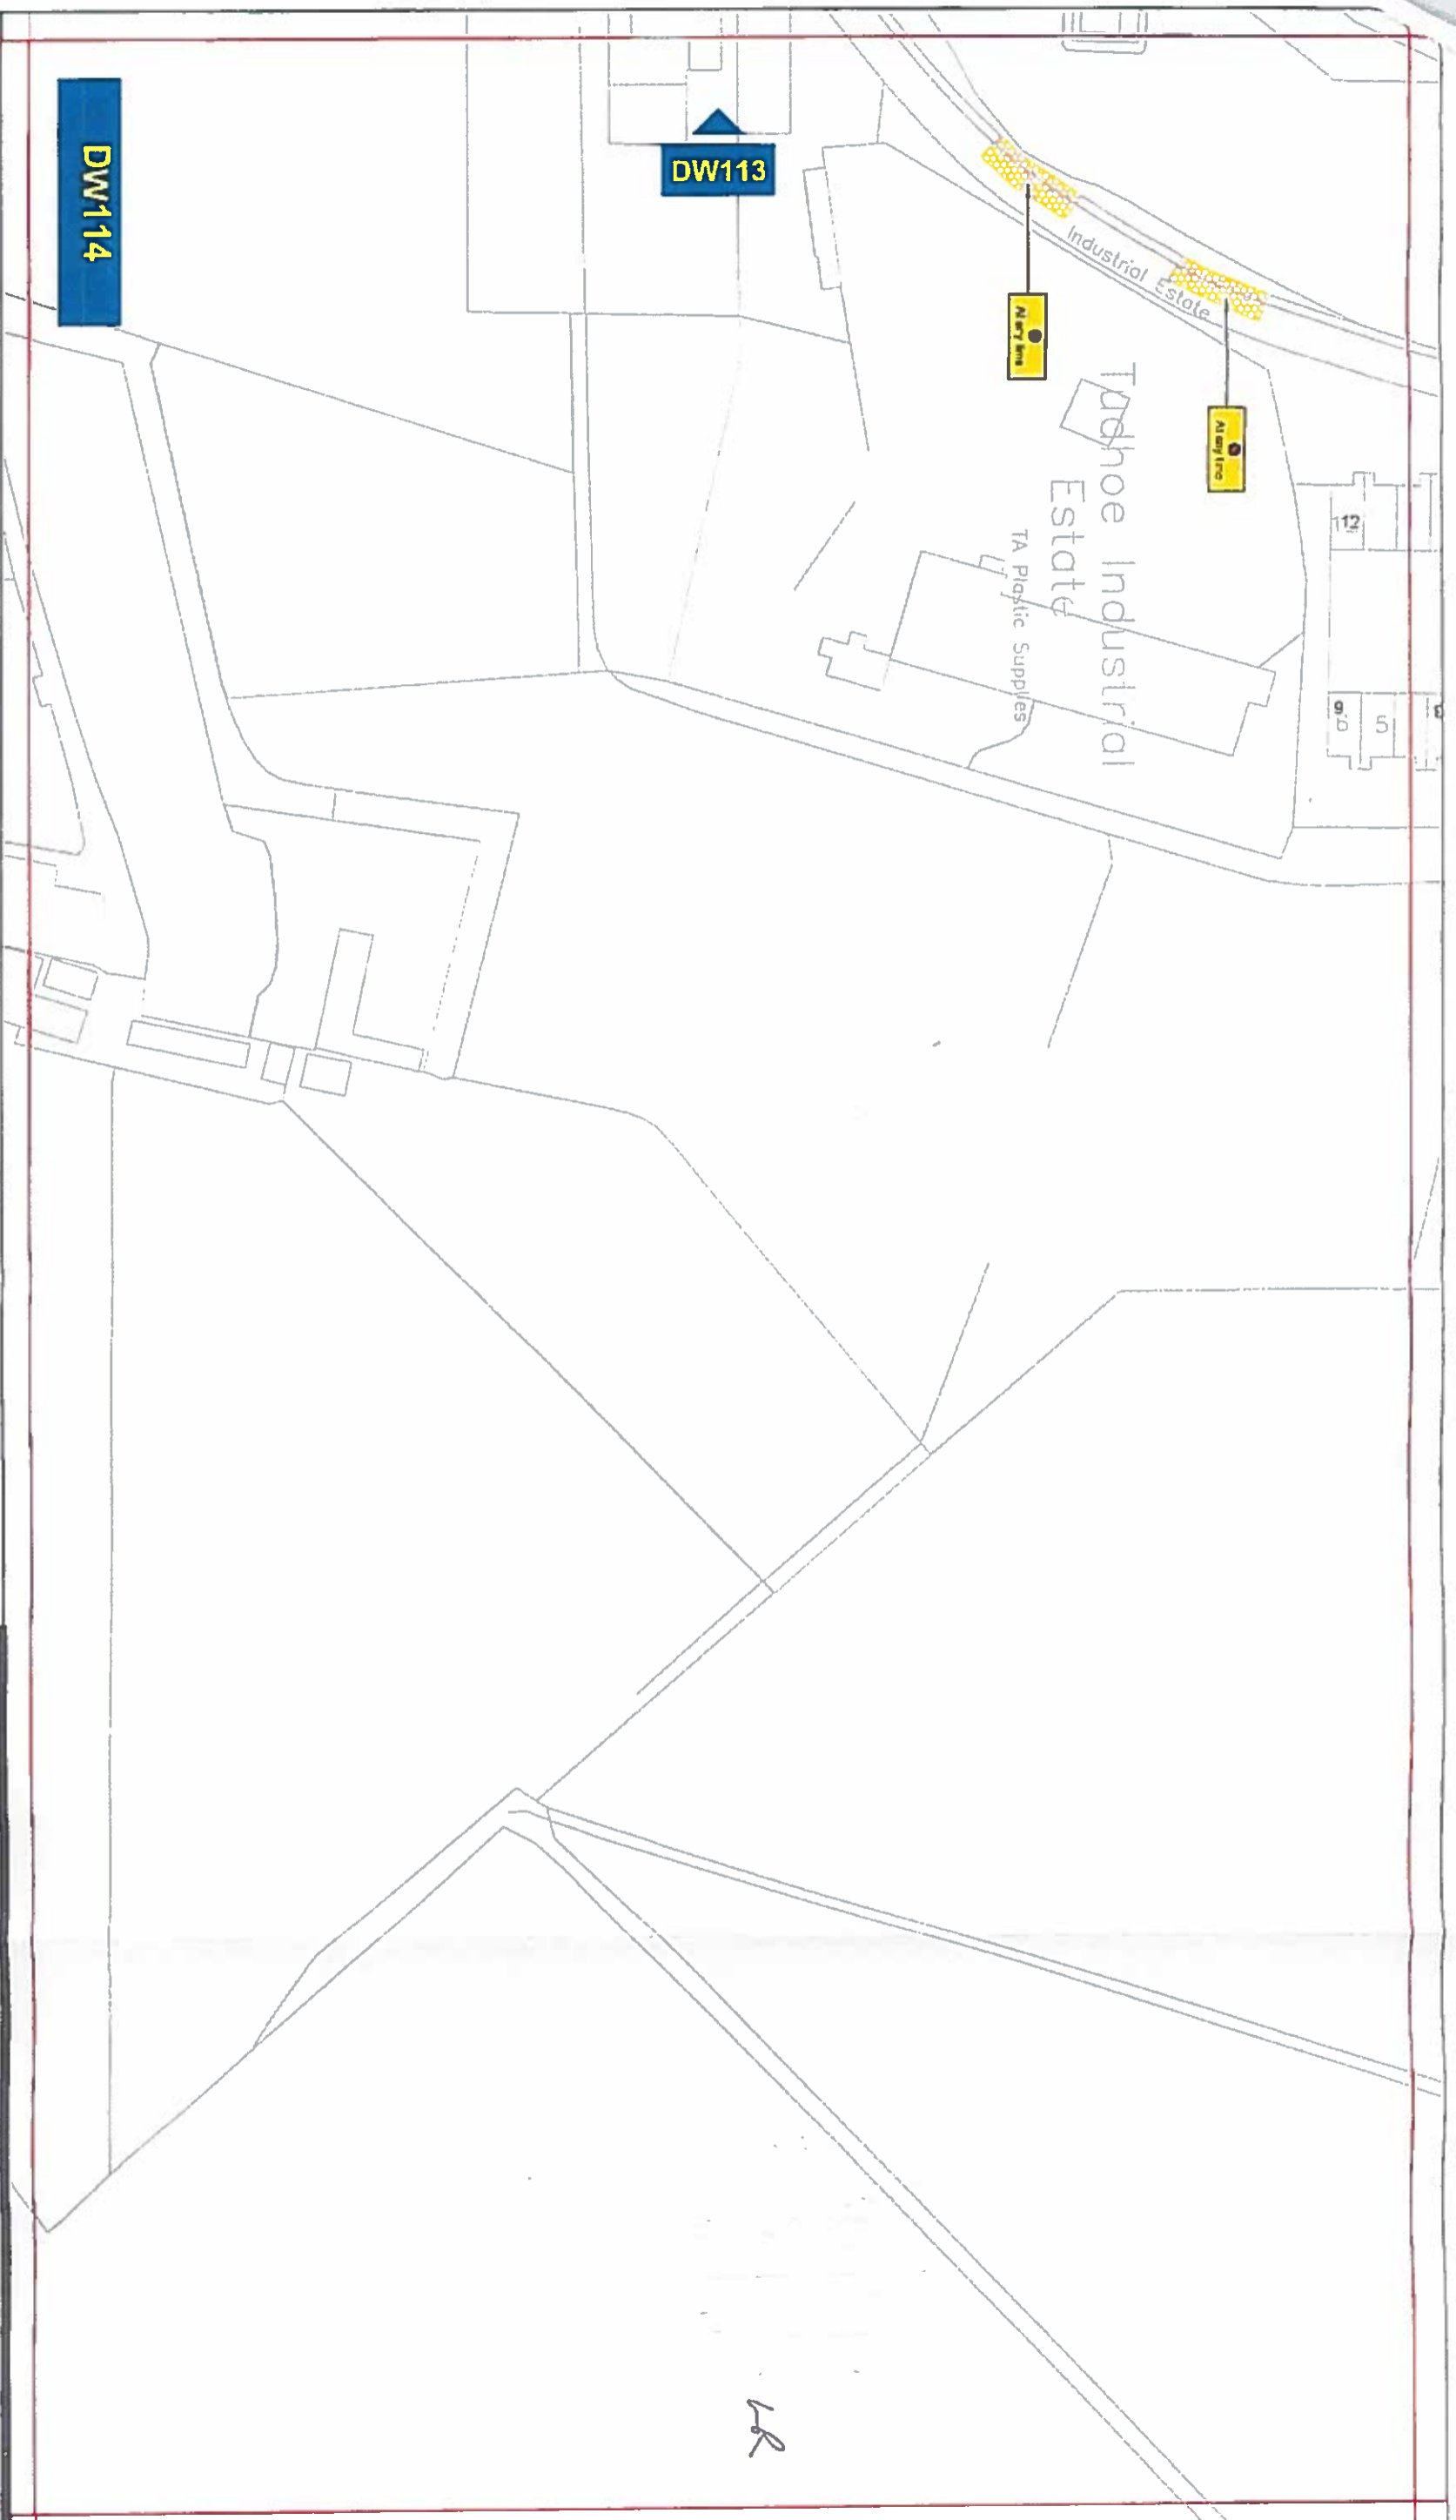

Key to Types of Restriction

-  No Waiting At Any Time
-  XXXXXX Individual Reference Number

PATH: Reproduced from Ordnance Survey material with the permission of Ordnance Survey on behalf of the Controller of Her Majesty's Stationery Office © Crown copyright. Unauthorised reproduction infringes Crown copyright and may lead to prosecution or civil proceedings. Durham County Council. LA 100049055, 2018.



Corporate Director
Regeneration & Economic
Development
Strategic Traffic Management
County Hall, Durham DH1 5UG

**TUDHOE
PARKING AND WAITING RESTRICTIONS**

Scale:	1:1250 @ A3		
Date:	September 2015		
Drawn by:	R. Smith	Signature:	<i>RS</i>
Date Sealed:	17/3/16	Map Schedule:	DW1114

LR