

**THE COUNTY COUNCIL OF DURHAM
(CONSETT)
(PARKING AND WAITING RESTRICTIONS) CONSOLIDATION NO. 1 ORDER 2014
(AMENDMENT NO. 1) ORDER 2021**

The County Council of Durham ("the Council") in exercise of their powers under Sections 1, 2, 4, 32 and 35 and Part IV of Schedule 9 to the Road Traffic Regulation Act 1984, as amended ("the Act") and Part 6 of the Traffic Management Act 2004, as amended and of all other enabling powers and after consultation with the Chief Officer of Police in accordance with Part III of Schedule 9 to the Act, hereby make the following Order:-

General

1. This Order may be cited as The County Council of Durham (Consett) (Parking & Waiting Restrictions) Consolidation No. 1 Order 2014 (Amendment No. 1) Order 2021 and shall come into operation on the 24th day of March 2022.

Amendments

2. The under-noted amendments have been made to the following Order:

The County Council of Durham (Consett) (Parking & Waiting Restrictions)
Consolidation No. 1 Order 2014.

Purpose of Amendments

The following brief synopsis of amendments should be viewed in conjunction with the plans identified within the Schedules to the above Order, however the plan(s) should prevail in the event of any discrepancy:

To introduce 'No Waiting At Any Time' restrictions on:

- a. South west side of Victoria Road (back) for the full length for 59 metres – plan CQ170 refers.
- b. West side of Medomsley Road (back) from the gable end of 51 Medomsley Road in a northerly direction and around the junction of Livingstone Street for 51 metres – plan CQ170 refers.
- c. East side of Medomsley Road (back) with the junction of Livingstone Street for 5 metres plan CQ170 refers.

To introduce 'Limited Waiting and Loading/Unloading' restrictions (Mon-Fri 08.30am - 09.30am & 14.30pm -15.30) on:

Both sides of Waterfront Gardens from the gable end of number 2 Waterfront Gardens in a westerly then southerly direction around the curvature of the road for 38.5 metres & 32 metres (70.5 metres Total) – plan CR171 refers

SCHEDULES

Plans CR171 AND CQ170 have been amended to reflect the changes to those restrictions noted in Article 2 above. Where these plans are referenced in the Schedules to the Order described in Article 2 above, new plans bearing the seal date as at the date of this Amendment Order have been inserted.


Saving

3. In so far as any provision of this Order conflicts with any provision which is contained in an Order made or having effect as if made under the Act or by or under any other enactment then the provisions of this Order shall prevail.
4. The prohibitions and restrictions imposed by this Order shall be in addition to and not in derogation from any restriction or requirement imposed by any regulations made or having effect as if made under the Act or by or under any other enactment.

**MADE THIS 11th DAY OF MARCH 2022 BY
THE AFFIXING OF THE COMMON SEAL OF THE COUNTY COUNCIL
OF DURHAM BY ORDER:**

.....
**AUTHORISED SIGNATORY
(A PERMANENT OFFICER OF THE COUNTY COUNCIL)**



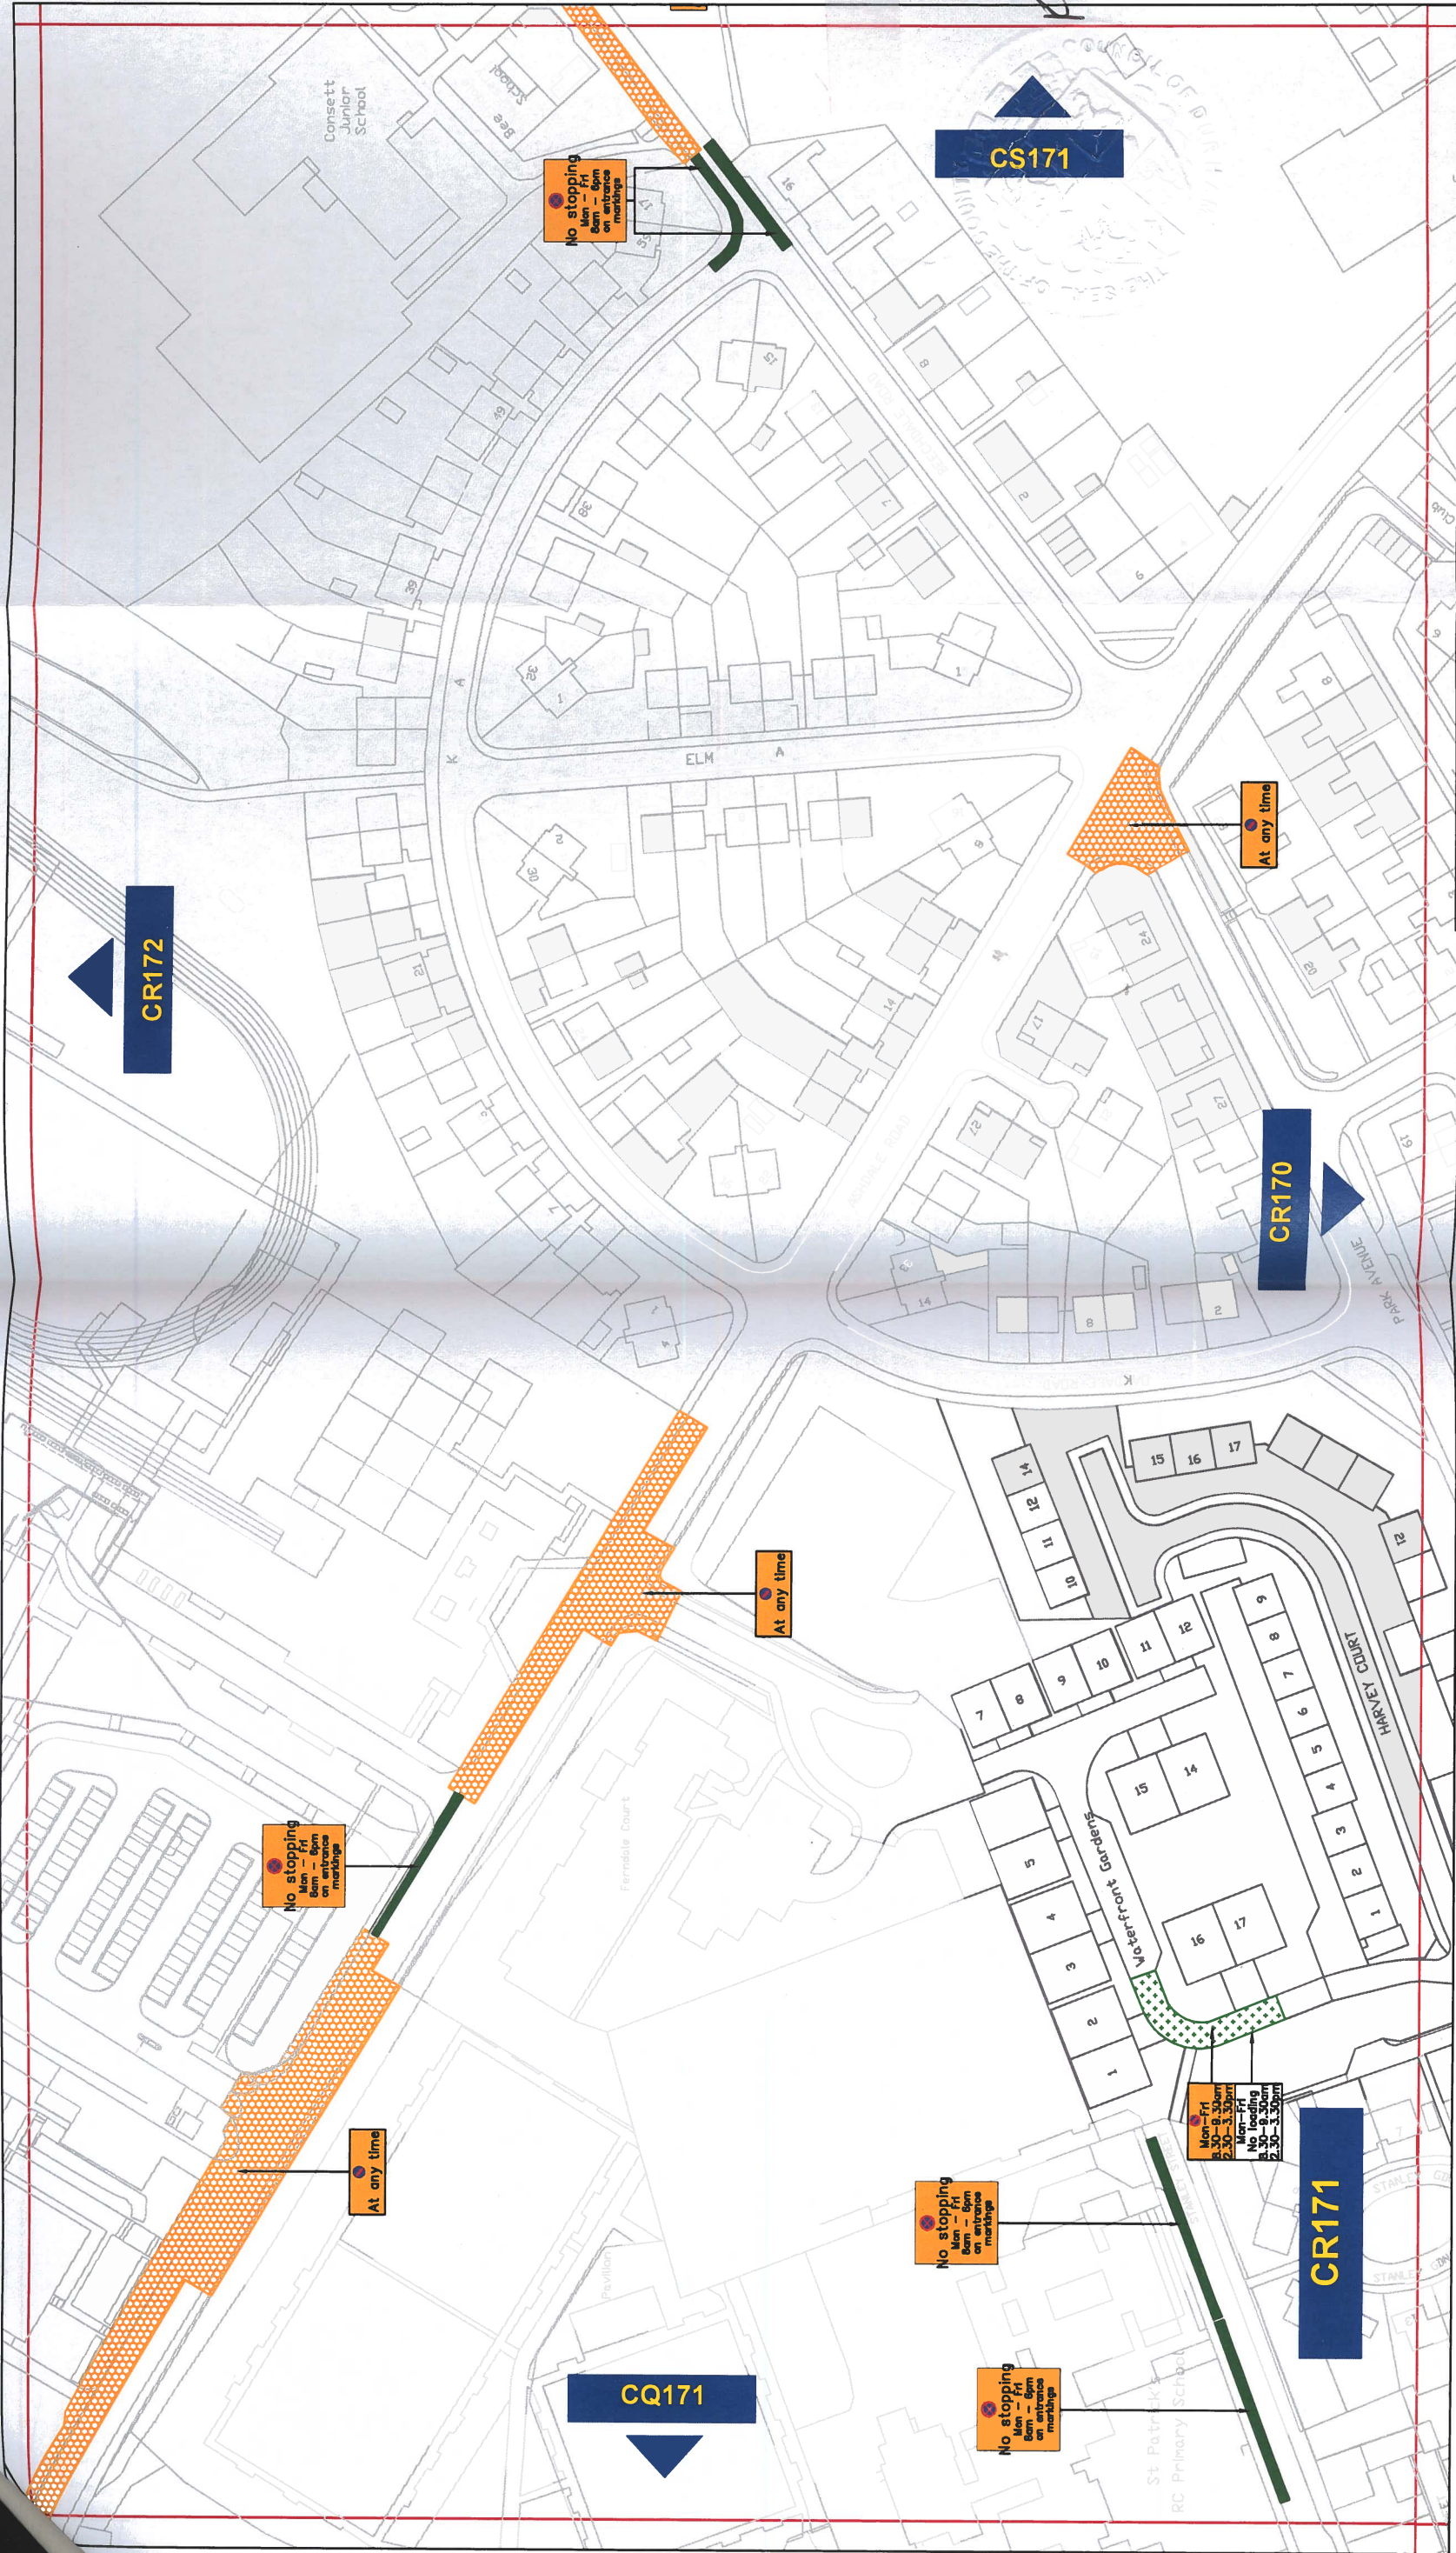

Key to Types of Restriction

- Limited Waiting and Loading/Unloading
- No Waiting At Any Time
- No Stopping




Durham
County Council

Corporate Director
Regeneration Economy and
Growth

Strategic Traffic Management
County Hall, Durham DH1 5UQ

THE COUNTY COUNCIL OF DURHAM
CONSETT PARKING AND WAITING
RESTRICTIONS ORDER 2021
FINAL

Scale: 1:1250 @ A3
Date: Sept 2021
Drawn by: PB
Date Sealed:
Signature:
Map Schedule: **CR171**

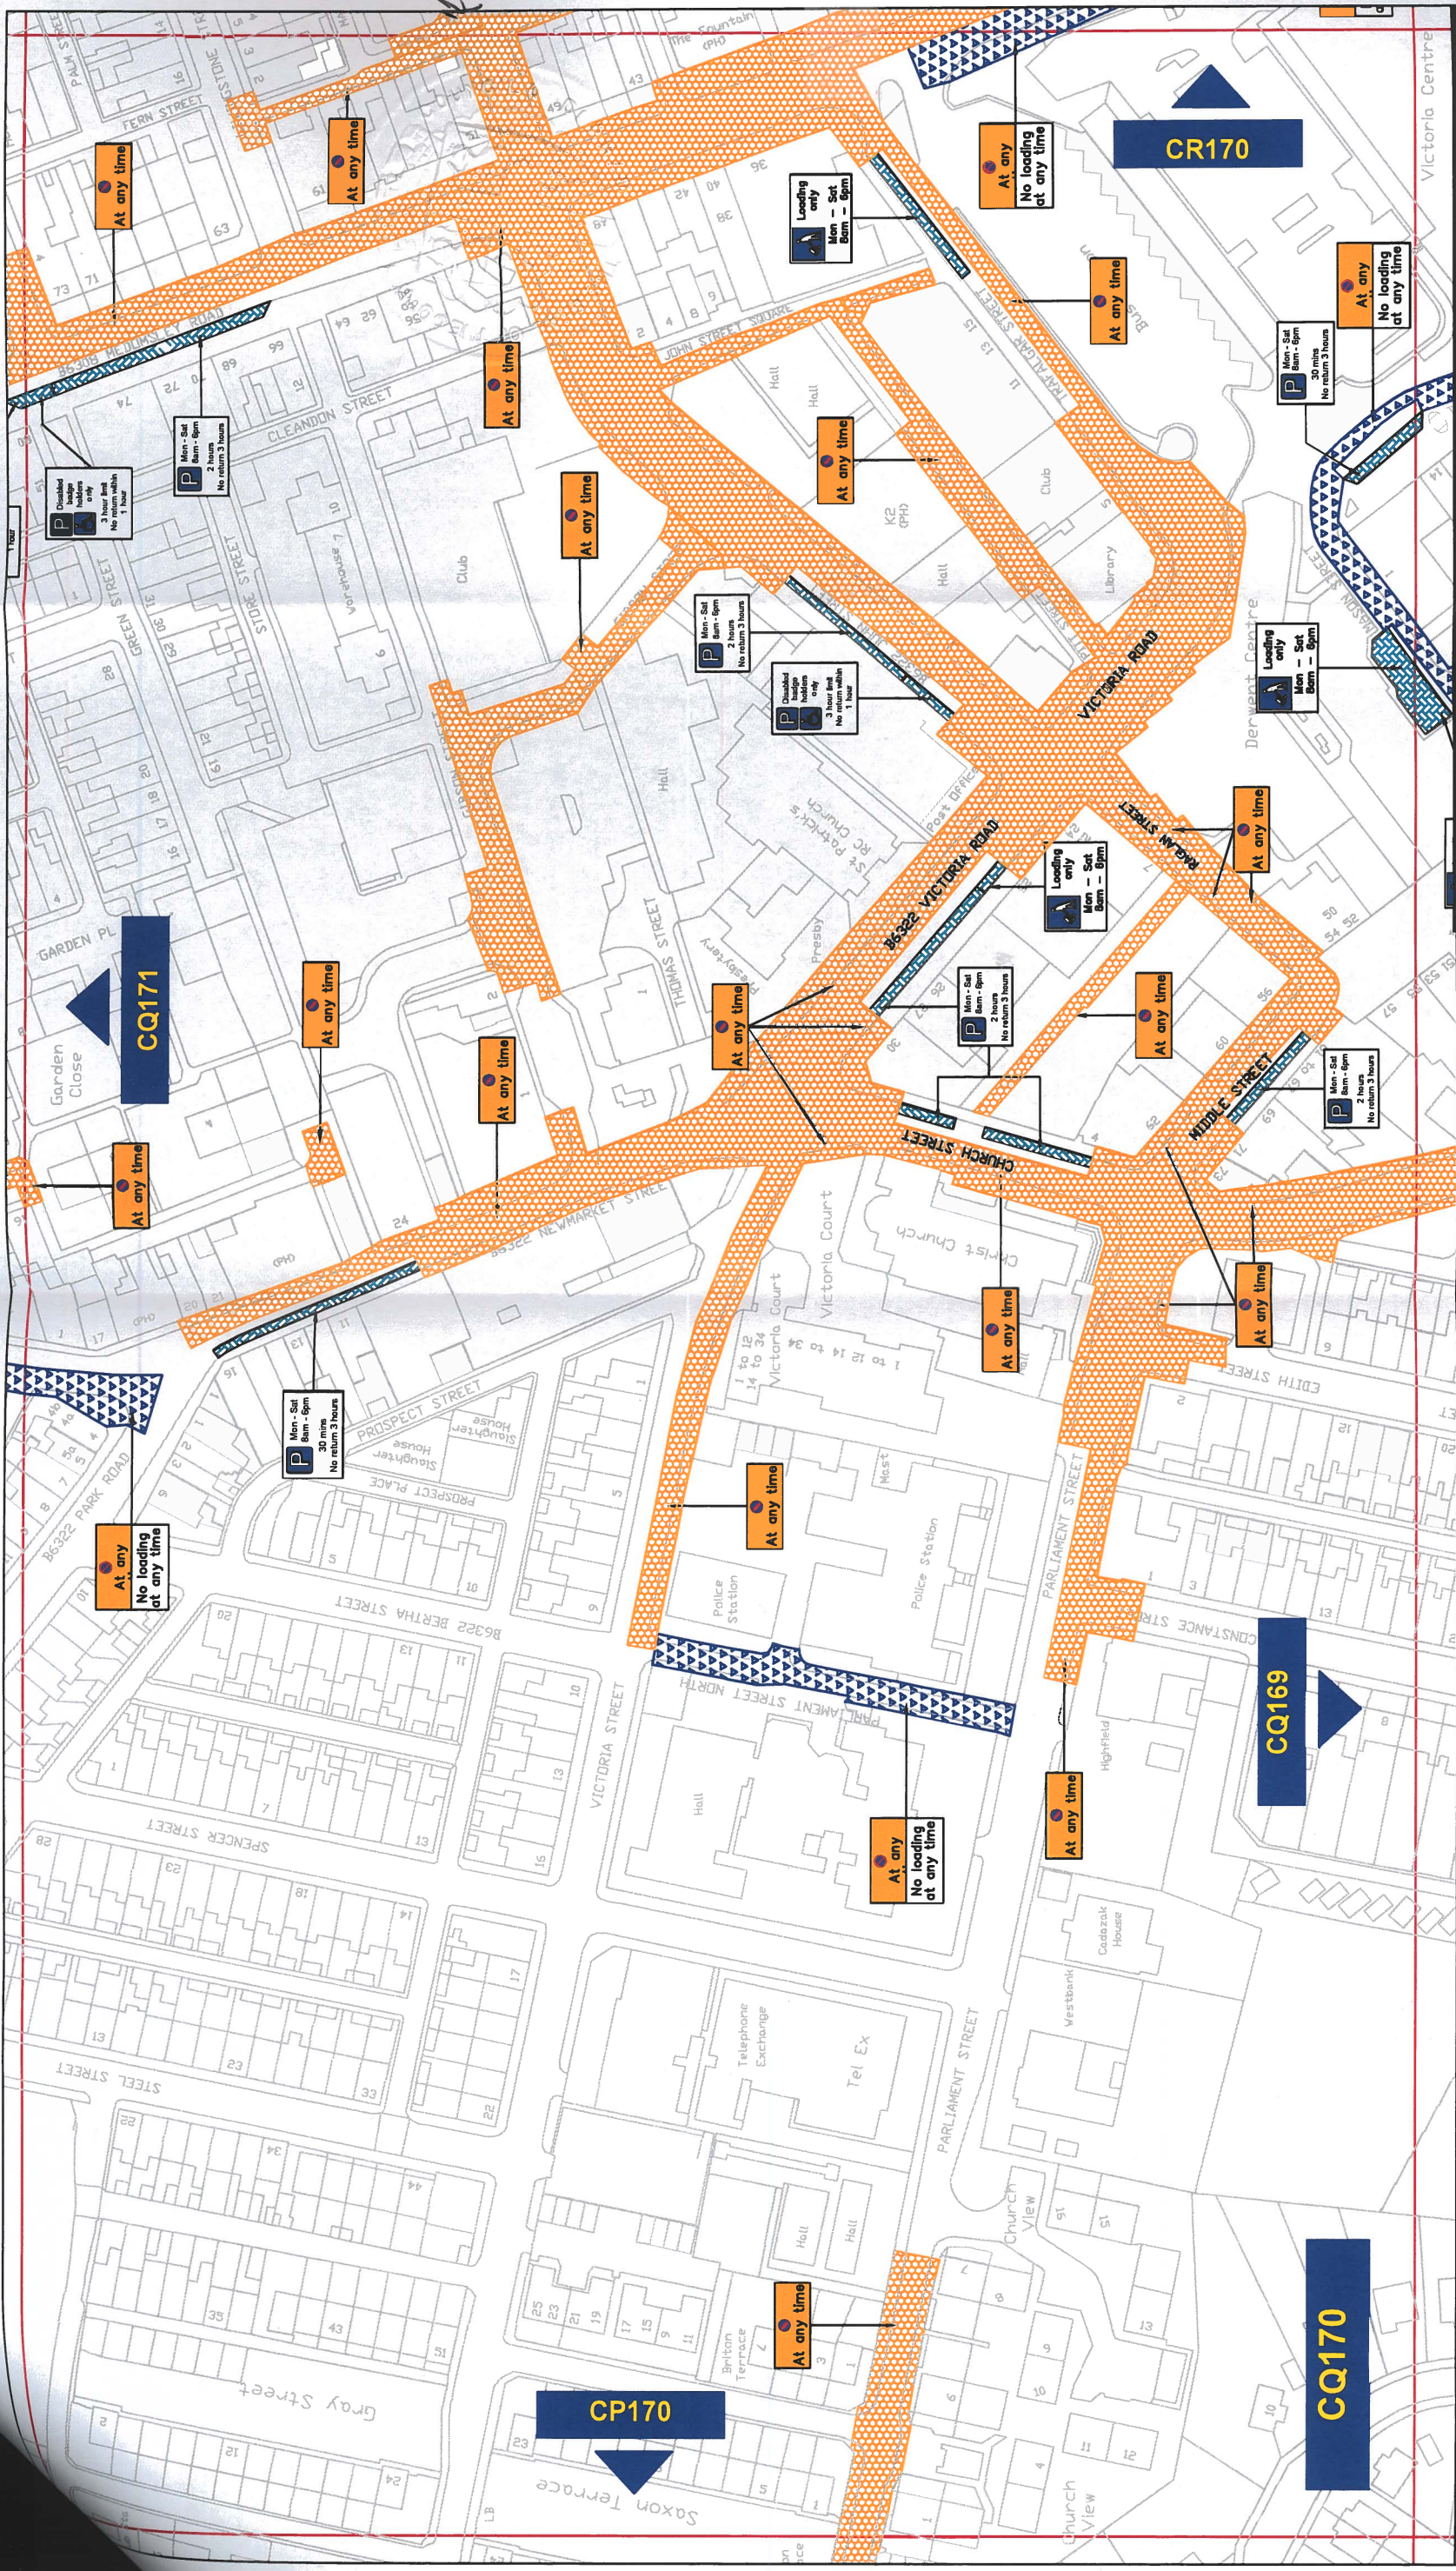

Key to Types of Restriction

- No Waiting At Any Time
- No Waiting and No Loading/Unloading At Any Time
- Restricted Bay



Durham
County Council

Corporate Director
Regeneration Economy and Growth

Strategic Traffic Management

County Hall, Durham DH1 5UQ

THE COUNTY COUNCIL OF DURHAM
CONSETT PARKING AND WAITING
RESTRICTIONS ORDER 2021
FINAL

Scale: 1:1250 @ A3		Date: Sept 2021		Signature: PB	
Date: Sept 2021		Drawn by: PB		Map Schedule: CQ170	
Date Sealed:		Date Sealed:		Date Sealed:	

Reproduced from Ordnance Survey material with the permission of Ordnance Survey on behalf of the Controller of Her Majesty's Stationery Office © Crown copyright. Unauthorised reproduction infringes Crown copyright and may lead to prosecution or civil proceedings. Durham County Council. LA 100049055. 2021.