

THE COUNTY COUNCIL OF DURHAM
(COXHOE)
(PARKING AND WAITING RESTRICTIONS) ORDER 2016
(AMENDMENT NO. 1) ORDER 2022

The County Council of Durham ("the Council") in exercise of their powers under Sections 1, 2 & 4, and Part IV of Schedule 9 to the Road Traffic Regulation Act 1984, as amended ("the Act") and Part 6 of the Traffic Management Act 2004, as amended and of all other enabling powers and after consultation with the Chief Officer of Police in accordance with Part III of Schedule 9 to the Act, hereby make the following Order:-

1.GENERAL

This Order may be cited as The County Council of Durham (Coxhoe) (Parking & Waiting Restrictions) Order 2016 (Amendment No. 1) Order 2022 and shall come into operation on the 24th Day of March 2022.

2.AMENDMENTS

The under-noted amendments have been made to the following Order:

The County Council of Durham (Coxhoe) (Parking & Waiting Restrictions) Order 2016

Purpose of Amendments

The following brief synopsis of amendments should be viewed in conjunction with the plans identified within the Schedules to the above Order, however the plan(s) should prevail in the event of any discrepancy:

To introduce no waiting at any time on:

- a. Front Street from a point 5 metres south-west of its junction with Wilson Close on the southern side of the carriageway, extending in a north-easterly direction for 30 metres – plan EM123 refers
- b. Wilson close from its junction with Front Street in a southerly direction for 25 metres on both sides of the carriageway – plan EM124 refers.

3.SCHEDULES

The following amendments to the Schedule(s) have been made:


New Plans EM123 and EM124 have been inserted to reflect the changes to those restrictions noted in Article 2 above. Where these plans are referenced in the Schedules to the Order described in Article 2 above, new plans bearing the seal date as at the date of this Amendment Order have been inserted.


19
In so for as any provision of this Order conflicts with any provision which is contained in an Order made or having effect as if made under the Act or by or under any other enactment then the provisions of this Order shall prevail.

2. The prohibitions and restrictions imposed by this Order shall be in addition to and not in derogation from any restriction or requirement imposed by any regulations made or having effect as if made under the Act or by or under any other enactment.

MADE THIS 11th DAY OF MARCH 2022 BY
THE AFFIXING OF THE COMMON SEAL OF THE COUNTY COUNCIL
OF DURHAM BY ORDER:


.....
AUTHORISED SIGNATORY
(A PERMANENT OFFICER OF THE COUNTY COUNCIL)

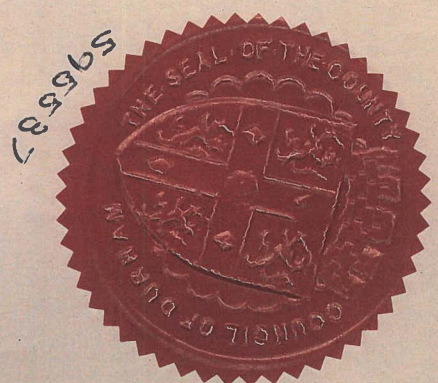

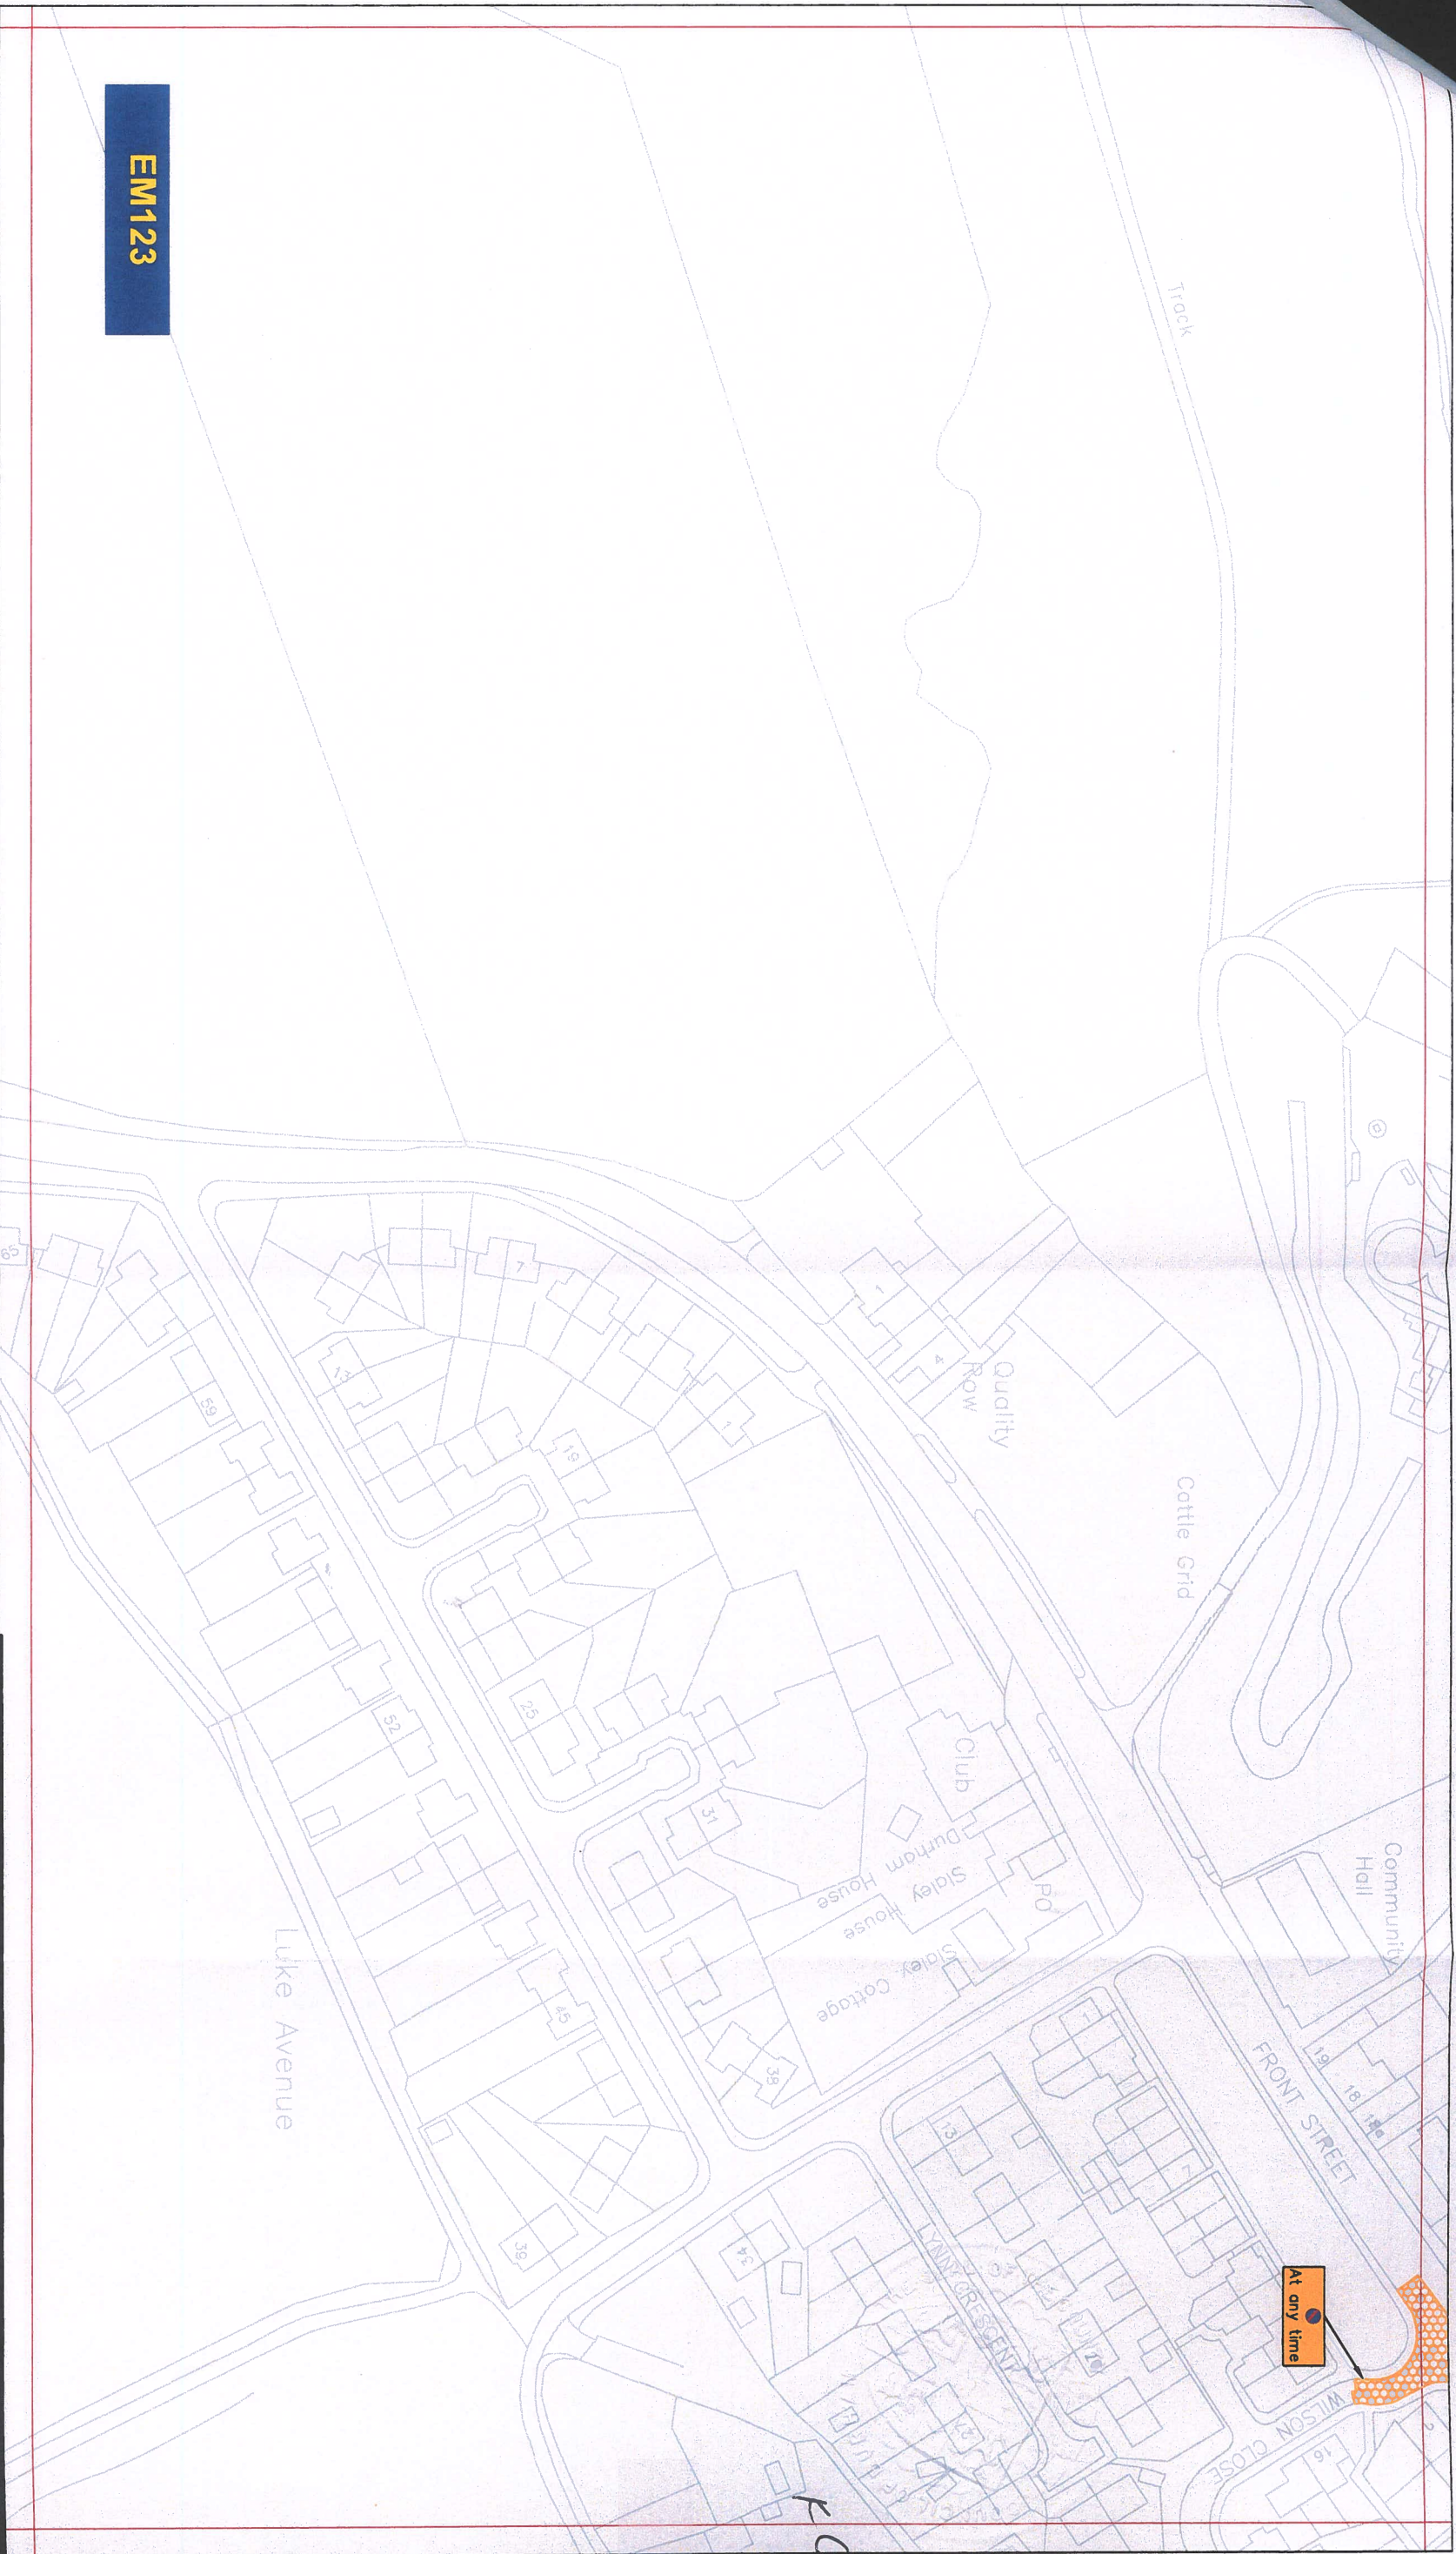

EM123

Key to Types of Restriction

No Waiting At Any Time



Reproduced from Ordnance Survey material with the permission of Ordnance Survey on behalf of the Controller of Her Majesty's Stationery Office © Crown copyright. Unauthorised reproduction infringes Crown copyright and may lead to prosecution or civil proceedings. Durham County Council. LA 100049055. 2021.



Corporate Director
Regeneration Economy and Growth
Strategic Traffic Management
County Hall, Durham DH1 5UQ


THE COUNTY COUNCIL OF DURHAM
CASSOP - PARKING AND WAITING
RESTRICTIONS
Final

Scale:	1:1250 @ A3		
Date:	NOV 21		
Drawn by:	D.MORGAN	Signature:	
Date Sealed:		Map Schedule:	EM123



Key to Types of Restriction

No Waiting At Any Time

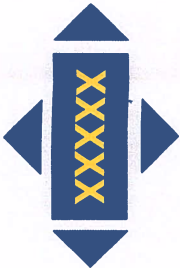

Reproduced from Ordnance Survey material with the permission of Ordnance Survey on behalf of the Controller of Her Majesty's Stationery Office © Crown copyright. Unauthorised reproduction infringes Crown copyright and may lead to prosecution or civil proceedings. Durham County Council. LA 100049055. 2021.



Corporate Director
Regeneration Economy and
Growth
Strategic Traffic Management
County Hall, Durham DH1 5UQ

THE COUNTY COUNCIL OF DURHAM
CASSOP - PARKING AND WAITING
RESTRICTIONS
Final

Scale:	1:1250 @ A3		
Date:	NOV 21		
Drawn by:	D.MORGAN	Signature:	
Date Sealed:		Map Schedule:	EM124