

**THE COUNTY COUNCIL OF DURHAM
(DURHAM CITY)
(ON STREET PARKING PLACES – TARIFFS & PERMITS) ORDER 2014
(AMENDMENT NO. 1) ORDER 2020**

The County Council of Durham ("the Council") in exercise of their powers under Sections 1, 2, 4, 32 & 35 and Part IV of Schedule 9 to the Road Traffic Regulation Act 1984, as amended ("the Act") and Part 6 of the Traffic Management Act 2004, as amended and of all other enabling powers and after consultation with the Chief Officer of Police in accordance with Part III of Schedule 9 to the Act, hereby make the following Order:-

1. General

This Order may be cited as The County Council of Durham (Durham City) (On Street Parking Places – Tariffs & Permits) Order 2014 (Amendment No. 1) Order 2020 and shall come into operation on the 19TH day of November 2020.

2. Amendments

The amendments referred to below have been made to the following Order:

The County Council of Durham (Durham City) (On Street Parking Places – Tariffs & Permits) Order 2014.

Purpose of Amendments

The following brief synopsis of amendments should be viewed in conjunction with the plans identified within the Schedules to the above Order, which are located within the following Orders and which should prevail in the event of any discrepancy:

To amend the restrictions to Permit Holders (G) or Pay and Display Bays on:

The south east side of Framwelgate Waterside 9 metres north of the Radisson Blu entrance in a north easterly direction for 22 metres – plan DY140 refers.

Introduce residential permit holders parking only Mon-Sat 8am-6pm on:

- a. North west side of Durham Viaduct for 60 metres plan - DX139 refers.
- b. Chevallier Court, Durham for its entire length - plans DX134, DX135 & DW134 refer.

3. Schedule

Plan DY140, DX139, DX134 & DX135 & DW134 have been amended to reflect the changes to those restrictions noted in Article 2 above. Where these plans are referenced in the Schedules to the Order described in Article 2 above, new plans bearing the seal date as at the date of this Amendment Order have been inserted.

Saving

1. In so far as any provision of this Order conflicts with any provision which is contained in an Order made or having effect as if made under the Act or by or under any other enactment then the provisions of this Order shall prevail.

The prohibitions and restrictions imposed by this Order shall be in addition to and not in derogation from any restriction or requirement imposed by any regulations made or having effect as if made under the Act or by or under any other enactment.

**MADE THIS 6th DAY OF NOVEMBER 2020 BY
THE AFFIXING OF THE COMMON SEAL OF THE COUNTY COUNCIL
OF DURHAM BY ORDER:**


AS Murray.

**AUTHORISED SIGNATORY
A PERMANENT OFFICER OF THE COUNTY COUNCIL**

ANITA HARVEY SOLICITOR



593160

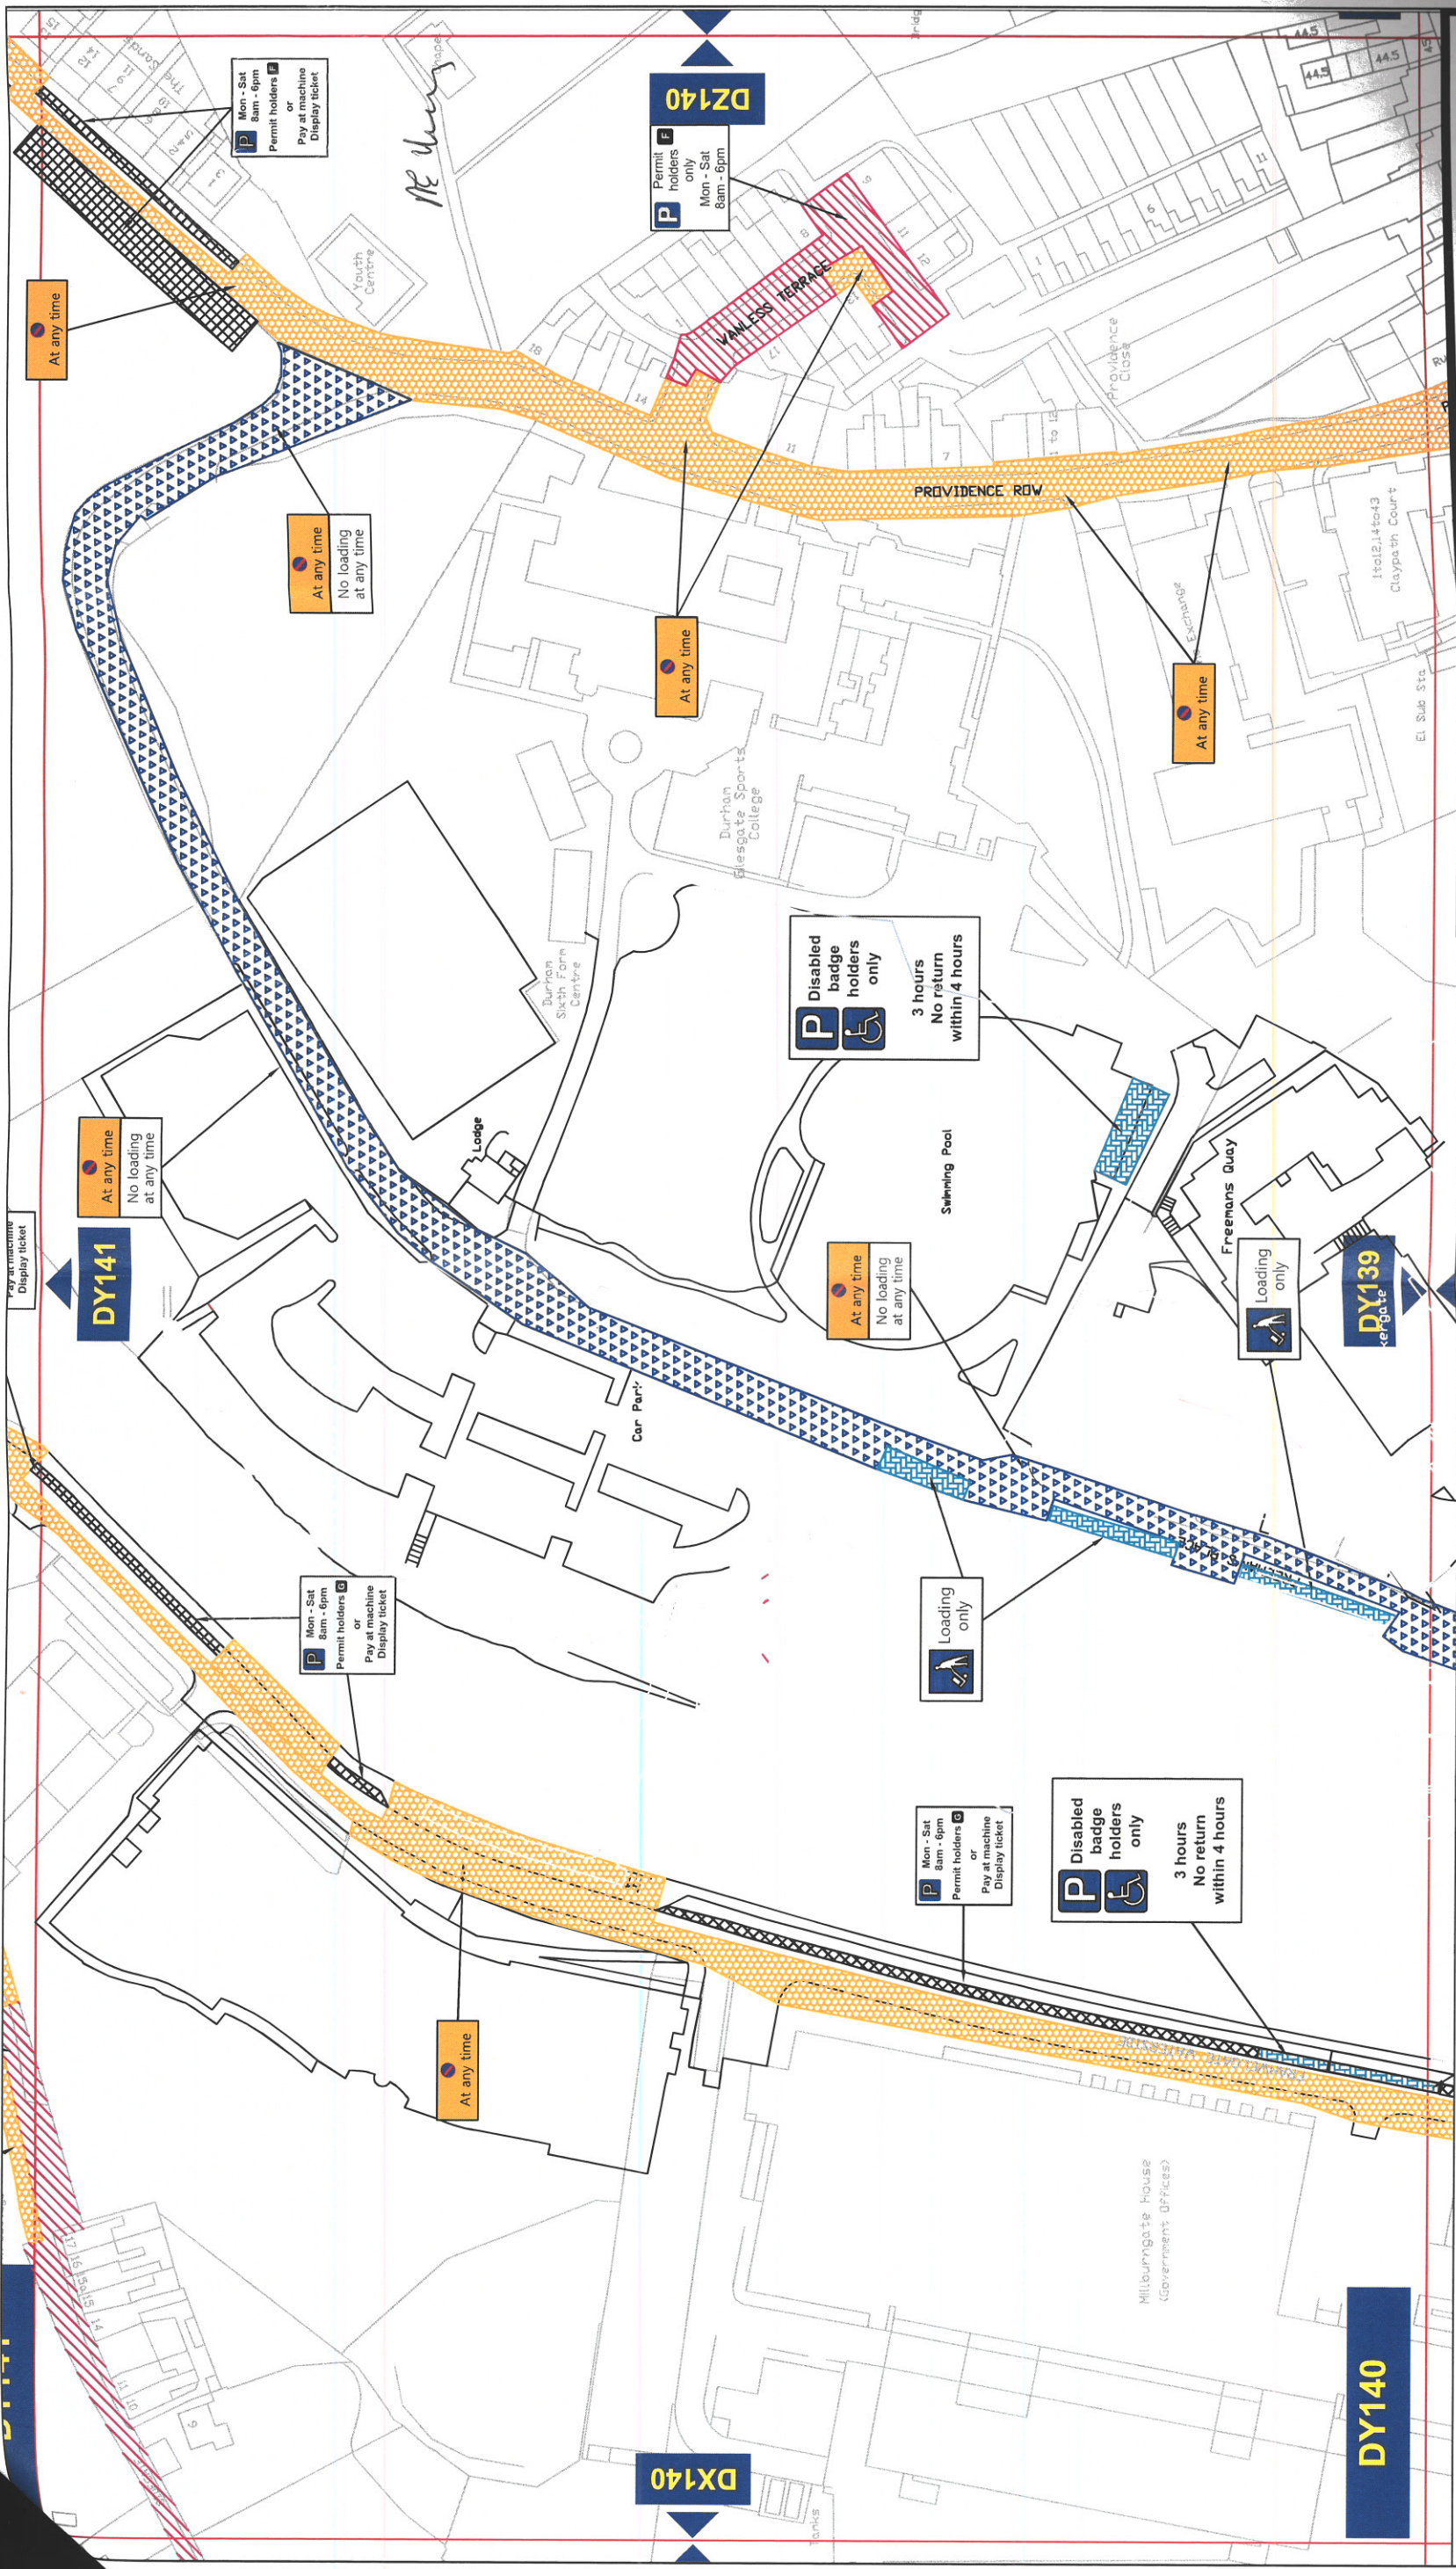

Key to Types of Restriction

- No Waiting At Any Time
- No Waiting and No Loading/Unloading At Any Time
- Pay and Display and Permit Holders
- Restricted Bay
- Permit Holders Only
- XXXXXX Individual Reference Number



Corporate Director
Regeneration & Economic
Development
Strategic Traffic Management
County Hall, Durham DH1 5UQ

DURHAM CITY PARKING AND WAITING
RESTRICTIONS

Existing

Scale:	1:1250 @ A3
Date:	Feb 20
Drawn by:	P.Broxton
Signature:	
Date Sealed:	
Map Schedule:	DY140