

**THE COUNTY COUNCIL OF DURHAM
(NORTH ROAD AREA, DURHAM CITY) (TRAFFIC MANGEMENT) ORDER 2001
(AMENDMENT NO. 1)
ORDER 2020**

The County Council of Durham ("the Council") in exercise of their powers under Sections 1, 2 & 4 and Part IV of Schedule 9 to the Road Traffic Regulation Act 1984, as amended ("the Act") and Part 6 of the Traffic Management Act 2004, as amended and of all other enabling powers and after consultation with the Chief Officer of Police in accordance with Part III of Schedule 9 to the Act, hereby make the following Order:-

PART I

General

This Order may be cited as The County Council of Durham (North Road Area, Durham City) (Traffic Management) Order 2001 (Amendment No. 1) Order 2020 and shall come into operation on the 23rd day of July 2020.

PART II

Amendment to Principle Order

The following Order is to be amended: The County Council of Durham (North Road Area, Durham City) (Traffic Management) Order 2001

Amendments

1. An amendment to article 18 to change the time period of the 7.5t weight restriction from 'Mon-Sat, 10am-4pm' to 10am-Midnight, Midnight-6am'.


2. An amendment to Schedule 5 to change the time period of the 7.5t weight restriction from 'Mon-Sat, 10am-4pm' to 10am-Midnight, Midnight-6am'

Savings

1. Insofar as any provision of this Order conflicts with any provision which is contained in an Order made or having effect as if made under the Act or by or under any other enactment then the provisions of THIS Order shall prevail.

2. The restrictions imposed by this Order shall be in addition to and not in derogation from any restriction or requirement imposed by any regulations made or having effect as if made under the Act or by so under any other enactment.

**MADE THIS 10th DAY OF JULY 2020 BY
THE AFFIXING OF THE COMMON SEAL OF THE COUNTY COUNCIL
OF DURHAM BY ORDER:**

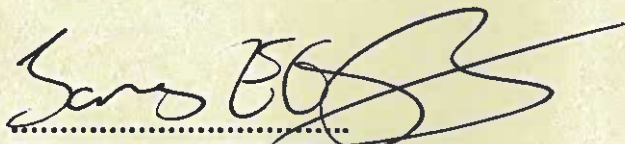


**AUTHORISED SIGNATORY
(A PERMANENT OFFICER OF THE COUNTY COUNCIL)**



592551

Handwritten signature

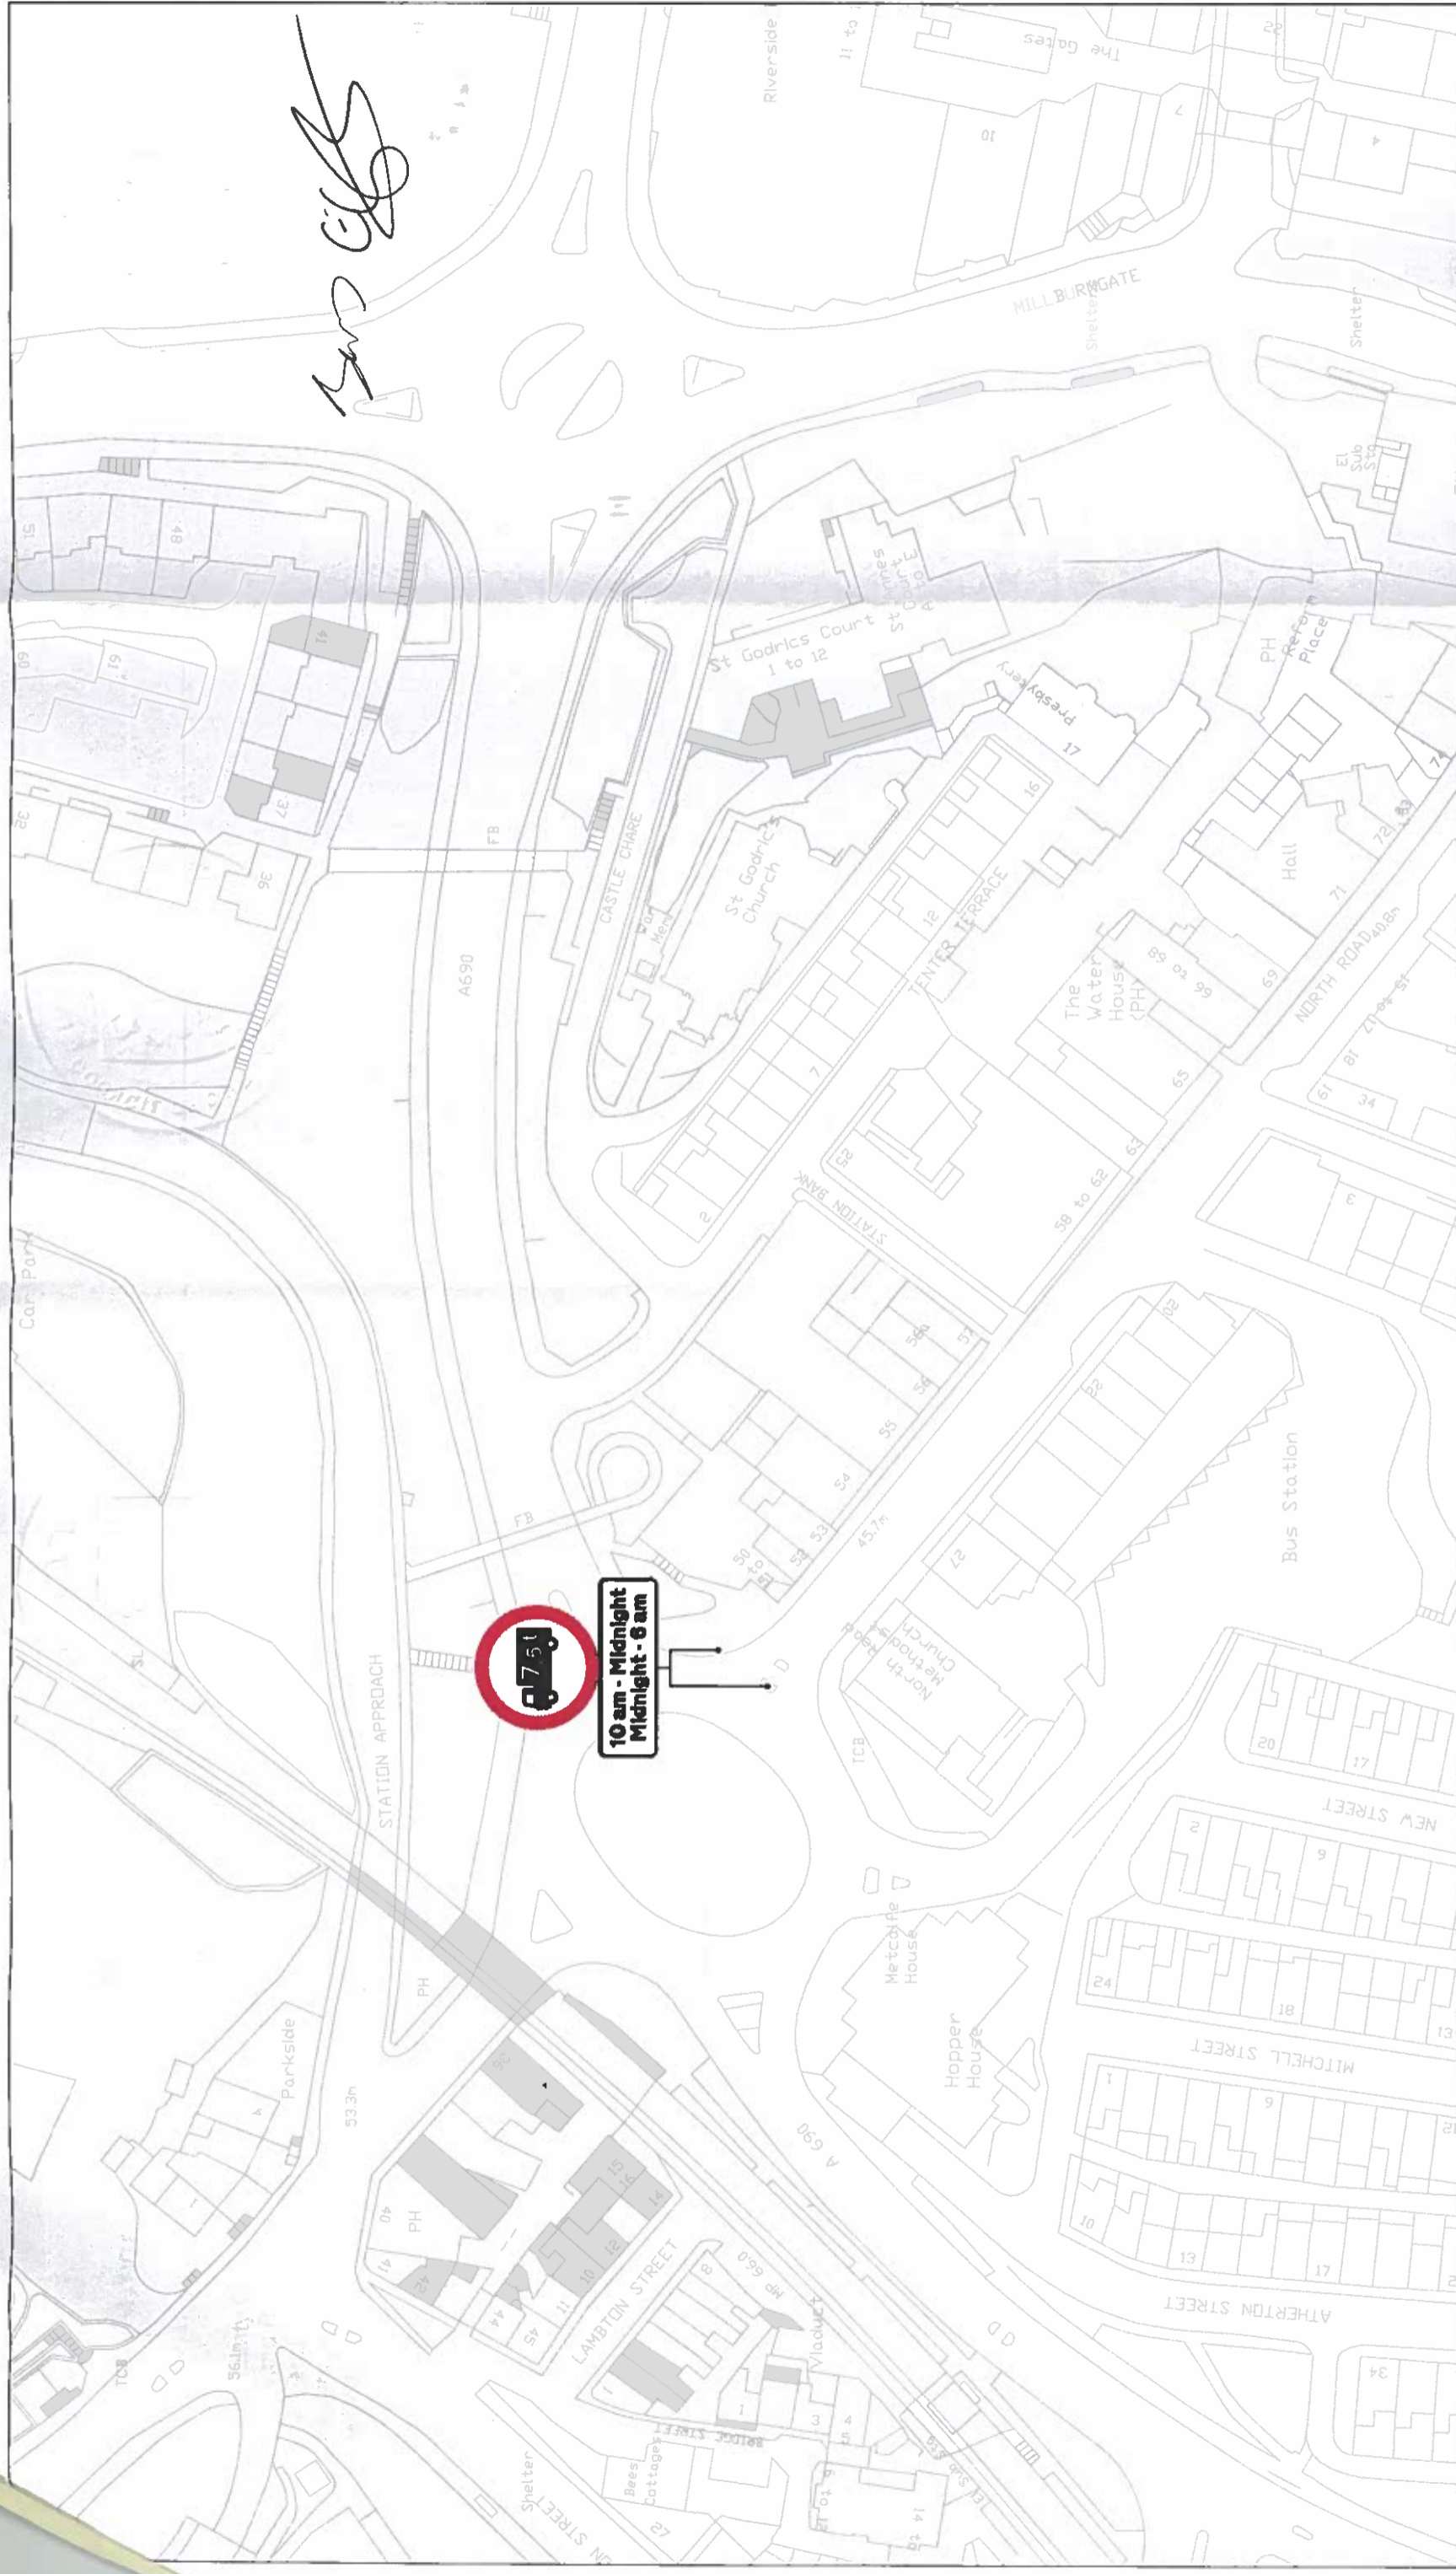

Key to Types of Restriction



**Corporate Director
Regeneration & Economic
Development**

Strategic Traffic Management
County Hall, Durham DH1 5UQ

**THE COUNTY COUNCIL OF DURHAM
NORTH ROAD AREA, DURHAM CITY
TRAFFIC MANAGEMENT
FINAL**

Scale:	1:1000 @ A3
Date:	June 2020
Drawn by:	E. Brown
Date Sealed:	
Signature:	<i>E. Brown</i>
Map Schedule:	TW/40038/20/444

Reproduced from Ordnance Survey material with the permission of Ordnance Survey on behalf of the Controller of Her Majesty's Stationery Office © Crown copyright. Unauthorised reproduction infringes Crown copyright and may lead to prosecution or civil proceedings. Durham County Council. LA 100049055. 2020.

PATH: