

**THE COUNTY COUNCIL OF DURHAM  
(EASINGTON, EASINGTON COLLIERY AND SOUTH HETTON)  
(PROHIBITION AND RESTRICTION OF WAITING AND LOADING/UNLOADING)  
ORDER 2010 (AMENDMENT NO. 1) ORDER 2021**

The County Council of Durham ("the Council") in exercise of their powers under Sections 1, 2, 4, 32 and 35 and Part IV of Schedule 9 to the Road Traffic Regulation Act 1984, as amended ("the Act"); Part 6 of the Traffic Management Act 2004, as amended, and of all other enabling powers and after consultation with the Chief Officer of Police in accordance with Part III of Schedule 9 to the Act, hereby make the following Order:-

**Part I**

**1. General**

This Order may be cited as The County Council of Durham (Easington, Easington Colliery and South Hetton) (Prohibition and Restriction of Waiting and Loading/Unloading) Order 2010 (Amendment No. 1) Order 2017 and shall come into operation on the 5th Day of July 2021 .

**Part II**

**2. Amendments**

The following amendments apply to:

- The County Council of Durham (Easington, Easington Colliery and South Hetton) (Prohibition and Restriction of Waiting and Loading/Unloading) Order 2010

**3. Purpose of Amendments**

The following brief synopsis of amendments should be viewed in conjunction with the plans identified within the Schedules to the above Order however the plans should prevail in the event of any discrepancy:

- 1.To introduce new restriction 'No Stopping, Monday-Friday, 8am-6pm' on entrance markings on the northern side of Crawlaw road from a point adjacent to the Electrical Sub Station for 125 metres in westerly direction to its west-most point.

All other restrictions remain unchanged

**4. Articles**

1. New article No.12 has been inserted which reads:

**Part V  
PROHIBITION OF STOPPING**

**Prohibition of Stopping on Entrance Markings between the hours of 8.00am and 6.00pm Monday to Friday**

- (1) The areas of highway identified within the individual plan(s) detailed in Schedule 5 to this Order is hereby designated as Prohibition of Stopping on Entrance Markings, subject to the provisions of this Order.
- (2) Save as provided in Article 13 of this Order no person shall, except upon the direction or with the permission of an enforcement officer cause or permit any

vehicle to stop or wait between the hours of 8.00 a.m. and 6.00 p.m. Monday to Friday on any of the lengths of roads identified within the individual location plans detailed in Schedule 5 to this Order

2. All other Articles throughout the Order impacted by the above changes have been renumbered according.

## 5. Schedules

1. A new Schedule has been inserted which reads

### **Schedule 5** **No Stopping on entrance markings between the hours of 8.00am and 6.00pm Monday to Friday**

Plan reference numbers:

1	FB144	2.	FC144	3.	
---	-------	----	-------	----	--

Plans FB144 and FC144 have been amended to reflect the changes to those restrictions noted in Article 3 above. Where these plans are referenced in the Schedules to the Order described in Article 3 above, new plans bearing the seal date as at the date of this Amendment Order have been inserted.

## 6. Saving

In so far as any provision of this Order conflicts with any provision which is contained in an Order made or having effect as if made under the Act or by or under any other enactment then the provisions of this Order shall prevail.

The prohibitions and restrictions imposed by this Order shall be in addition to and not in derogation from any restriction or requirement imposed by any regulations made or having effect as if made under the Act or by or under any other enactment.


GIVEN UNDER THE COMMON SEAL )  
OF THE COUNTY COUNCIL OF DURHAM )  
ON THE 18th DAY OF JUNE 2021 )



.....  
Authorised Sealing Officer





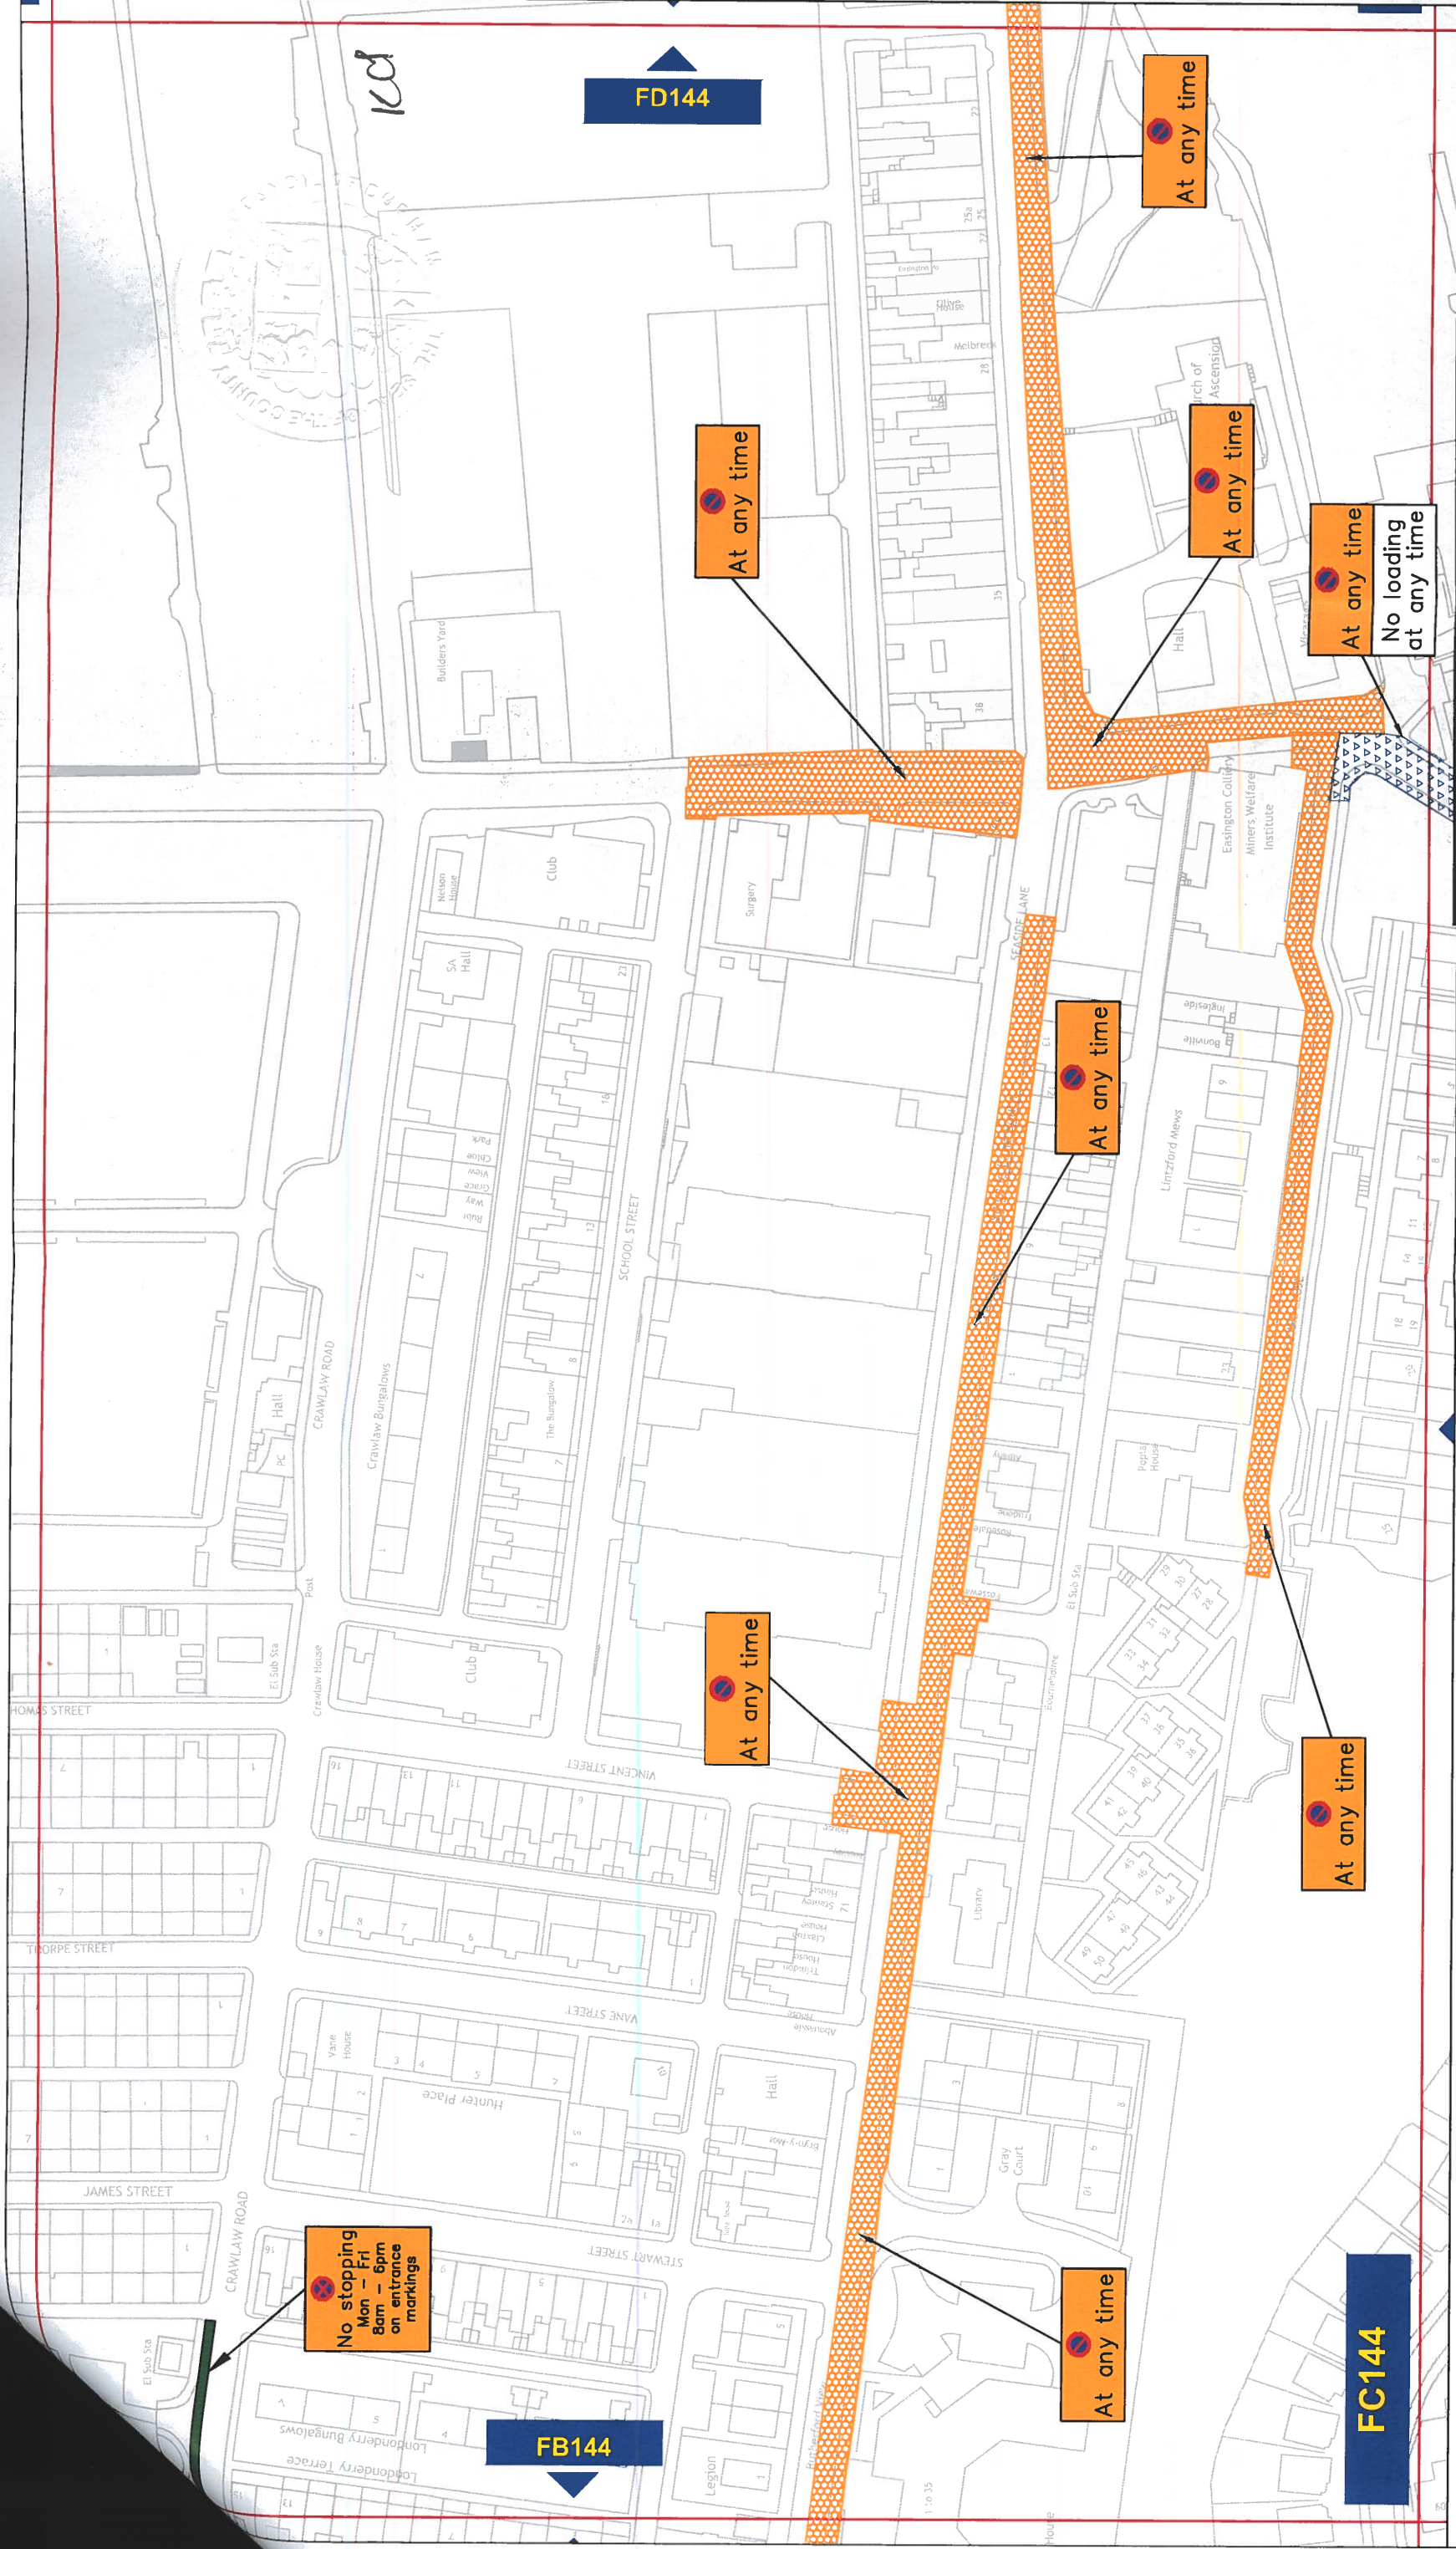

Key to Types of Restriction


-  No Waiting At Any Time
-  No Waiting and No Loading/Unloading At Any Time
-  No Stopping

XXXXX  
Individual map based reference number



THE COUNTY COUNCIL OF DURHAM  
EASINGTON & HETTON - PARKING & WAITING  
RESTRICTIONS  
**FINAL**

Corporate Director  
Regeneration & Economic  
Development  
  
Strategic Traffic Management  
County Hall, Durham DH1 5UQ

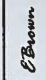Scale:	1:1250 @ A3
Date:	December 2020
Drawn by:	E. Brown
Signature:	
Date Sealed:	
Map Schedule:	FC144

Reproduced from Ordnance Survey material with the permission of Ordnance Survey on behalf of the Controller of Her Majesty's Stationery Office © Crown copyright. Unauthorised reproduction infringes Crown copyright and may lead to prosecution or civil proceedings. Durham County Council. LA 100049055. 2020.

PATH:



