

**THE COUNTY COUNCIL OF DURHAM
(ESH WINNING, ESH VILLAGE, USHAW MOOR, BEARPARK,
NEW BRANCEPETH AND WITTON GILBERT)
(PARKING AND WAITING RESTRICTIONS)
ORDER 2013 (AMENDMENT No. 1) ORDER 2020**

The County Council of Durham ("the Council") in exercise of their powers under Sections 1, 2, 4, 32 & 35 and Part IV of Schedule 9 to the Road Traffic Regulation Act 1984, as amended ("the Act"); Part 6 of the Traffic Management Act 2004, as amended, and of all other enabling powers and after consultation with the Chief Officer of Police in accordance with Part III of Schedule 9 to the Act, hereby make the following Order:-

Part I

1. General

This Order may be cited as The County Council of Durham (Esh Winning, Esh Village, Ushaw Moor, Bearpark, New Brancepeth and Witton Gilbert) (Parking & Waiting Restrictions) Order 2013 (Amendment No. 1) Order 2020 and shall come into operation on the 23rd day July of 2020

Part II

2. Interpretation

"relevant position"	has the same meaning as defined by The Local Authorities' Traffic Orders (Exemptions for Disabled Persons) (England) Regulations 2000
---------------------	---

Part III

3. Articles

A new article number 12 has been inserted which reads:

Disabled Badge Holders Only

- (1) The areas of highway identified within the individual plans detailed in Schedule 4 to this Order are hereby designated to be used as disabled persons parking places, subject to the Provisions of this Order.
- (2) Each parking place identified within the individual plans detailed in Schedule 4 to this order, authorised under paragraph (1) of this Article may be used only on such days and during such times as identified within the individual plans detailed in that Schedule by vehicles which display in the appropriate position a disabled person's badge and a disabled persons parking disc (on which the driver or other person in charge of the vehicle has marked the time at which the period of waiting began) on any day.
- (3) The limits of each parking place/bay (restricted bay) shall be indicated, by the Council, on the highway by the appropriate traffic signs and road markings.
- (4) Save as provided in Article 12 of this Order no person shall, except upon the direction or with the permission of an enforcement officer, or civil enforcement officer, cause or permit any vehicle, other than one displaying a Disabled Person's Badge/Disabled Person's Parking Disc to park in a Disabled Badge

Holders Only Parking Place on such days and during such hours as identified within the individual plan(s) detailed in Schedule 4 to this Order.

Part IV

4. Amendments

Purpose of Amendments

The following brief synopsis of amendments should be viewed in conjunction with the plans identified within the Schedules to the above Order, however the plan(s) should prevail in the event of any discrepancy:

1. To introduce Disabled Badge Holders Only:

- a. Adjacent to No. 1 Newhouse Road (Disabled Bay 6 metres x 2 metres) - Plan DH136 Refers

2. To extend Restricted Waiting restrictions on:

- a. Newhouse Road south east for 4 metres from point of existing parking area - Plan DH136 Refers
- b. Station View north east for 9 metres to a point adjacent to the rear of No. 1 Newhouse Road - Plan DH136 Refers

3. To introduce No Waiting At Any Time restrictions on:

- a. Both sides of the junction from Station View into Carmarthen Mews, 17 metres on the south side & 36 metres on the North Side up to a point adjacent to No. 50 Carmarthen Mews - Plan DH135 Refers
- b. Carmarthen Mews for 14 metres in a westerly direction from a point adjacent to No. 32 Carmarthen Mews & for 14 metres in a southerly direction from a point adjacent to No. 24 Carmarthen Mews - Plan DH135 Refers
- c. The Wynds for 18 metres in a south westerly direction from a point adjacent to No. 1 The Wynds, for 111 metres South westerly from a point adjacent to No. 10 Carmarthen Mews, for 20 metres in a south easterly direction from a point adjacent to No. 30 The Wynds & for 10 metres in a south easterly direction from a point adjacent to the cemetery - Plan DH135 Refers
- d. North east side of the junction of Carmarthen Mews into The Wynds for 28 metres from a point adjacent to the cemetery - Plan DH135 Refers
- e. Both sides of the junction of Woodlands Road into Swallow Close for 16 metres on the east side & 15 metres on the west side - Plan DI137 Refers
- f. Both sides of the junction of Woodlands Road into Falcon Way for 18 metres on the east side & 20 metres on the west side - Plan DI137 Refers

The following amendments apply to:

The County Council of Durham (Esh Winning, Esh Village, Ushaw Moor, Bearpark, New Brancepeth and Witton Gilbert) (Parking & Waiting Restrictions) Order 2013

Schedules:

Plans DH135, DH136 have been amended to reflect the changes to those restrictions noted in Article 4 above. Where these plans are referenced in the Schedules to the Order described in Article 4 above, new plan DI135 bearing the seal date as at the date of this Amendment Order have been inserted.

Saving


5. In so far as any provision of this Order conflicts with any provision which is contained in an Order made or having effect as if made under the Act or by or under any other enactment then the provisions of this Order shall prevail.
6. The prohibitions and restrictions imposed by this Order shall be in addition to and not in derogation from any restriction or requirement imposed by any regulations made or having effect as if made under the Act or by or under any other enactment.

**MADE THIS 10th DAY OF JULY 2020 BY
THE AFFIXING OF THE COMMON SEAL OF THE COUNTY COUNCIL
OF DURHAM BY ORDER:**



**AUTHORISED SIGNATORY
(A PERMANENT OFFICER OF THE COUNTY COUNCIL)"**



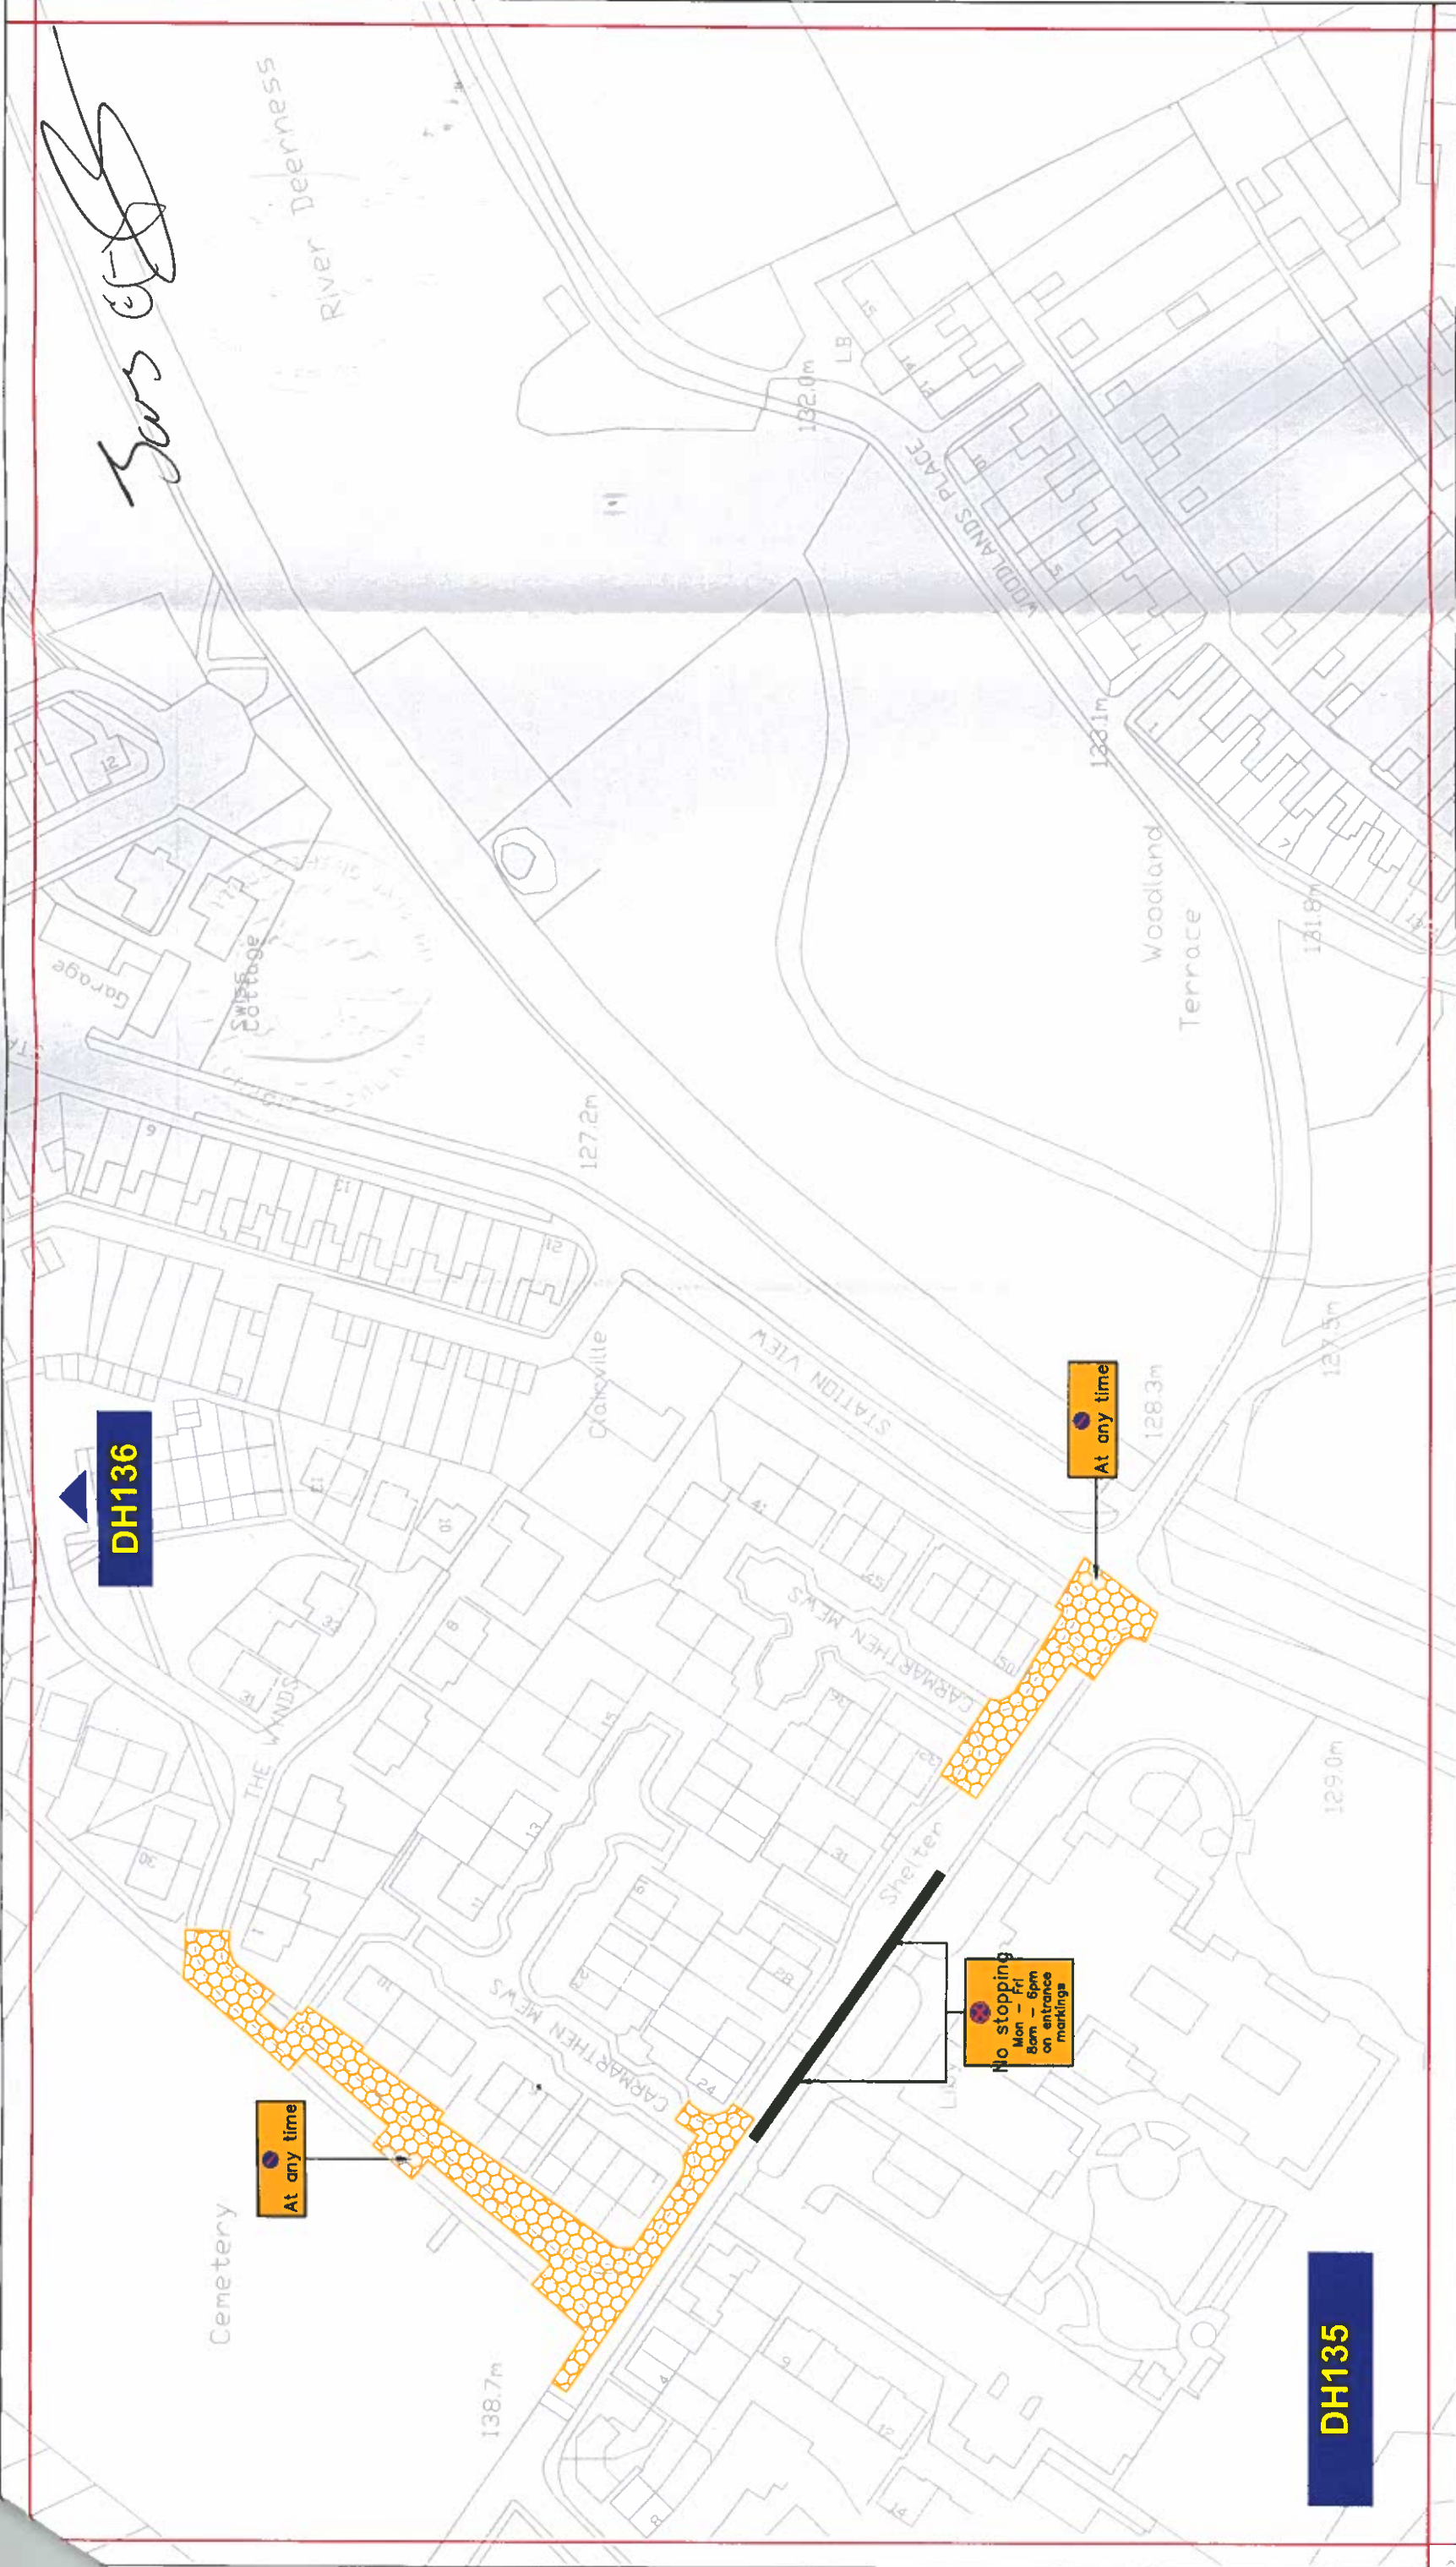

Key to Types of Restriction

-  No Waiting At Any Time
-  No Stopping

XXXXXX Individual reference number



Corporate Director
Regeneration & Economic
Development

THE COUNTY COUNCIL OF DURHAM - ESH WINNING, ESH VILLAGE,
USHAW MOOR, BEARPARK, NEW BRANCEPETH & WITTON GILBERT
PARKING AND WAITING RESTRICTIONS
FINAL

	Scale:	1:1250 @ A3
	Date:	August 2019
Prepared by: E. Bennett		

ESH WINNING

DH137

8am - 6pm

8am - 6pm

8am - 6pm

Disabled
badge
holders
only

8am - 6pm

8am - 6pm

DH135

DH136

Key to Types of Restriction



Restricted Bay



Restricted Waiting

XXXXX

Individual reference number



Corporate Director
Regeneration & Economic
Development

THE COUNTY COUNCIL OF DURHAM - ESH WINNING, ESH VILLAGE,
USHAW MOOR, BEARPARK, NEW BRANCEPETH & WITTON GILBERT
PARKING AND WAITING RESTRICTIONS
FINAL



Scale: 1:1250 @ A3

Date: August 2019

Drawn by: F. Brown

Signature